




**ARCHITECTURE**  
 SCHRADERGROUP architecture, LLC  
 Architecture | Programming | Planning  
 161 Leverington Avenue Suite 105  
 Philadelphia, Pennsylvania 19127  
 T 215 482 7440  
 F 215 482 7441  
 www.sgarc.com

Consultants:  
 SWEETLAND ENGINEERING & ASSOCIATES, INC.  
 800 Spruance Park W. Road  
 Havertown, PA 19309  
 (610) 221-1100 FAX  
 www.sweetland-eng.com  
 Barton Education  
 1000 Locust Street  
 Philadelphia, PA 19106  
 (215) 562-1234  
 BAKER, INGRAM & ASSOCIATES  
 107 Spruce Pine Lane, PA 19021  
 (610) 338-1000  
 Project Number: 09.016  
 Date: 04/05/10  
 Control & Approval: [Signature]

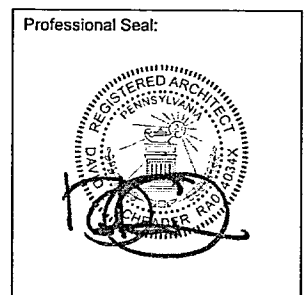


Owner:  
 STATE COLLEGE AREA  
 SCHOOL DISTRICT  
 131 W. NITTANY AVE.  
 STATE COLLEGE, PA 16801

Additions and Renovations to:  
 Ferguson Township Elementary School  
 215 West Pine Grove Road  
 Pine Grove Mills, PA 16868

|                   |          |
|-------------------|----------|
| Issued for:       |          |
| 1. BIDDING        | 04/05/10 |
| DATE: 05 APR 2010 |          |
| PROJ. NO.: 09.016 |          |

Drawing Title:  
**COMPOSITE GROUND FLOOR PLAN**  
 Drawing Number:  
**A1.01**

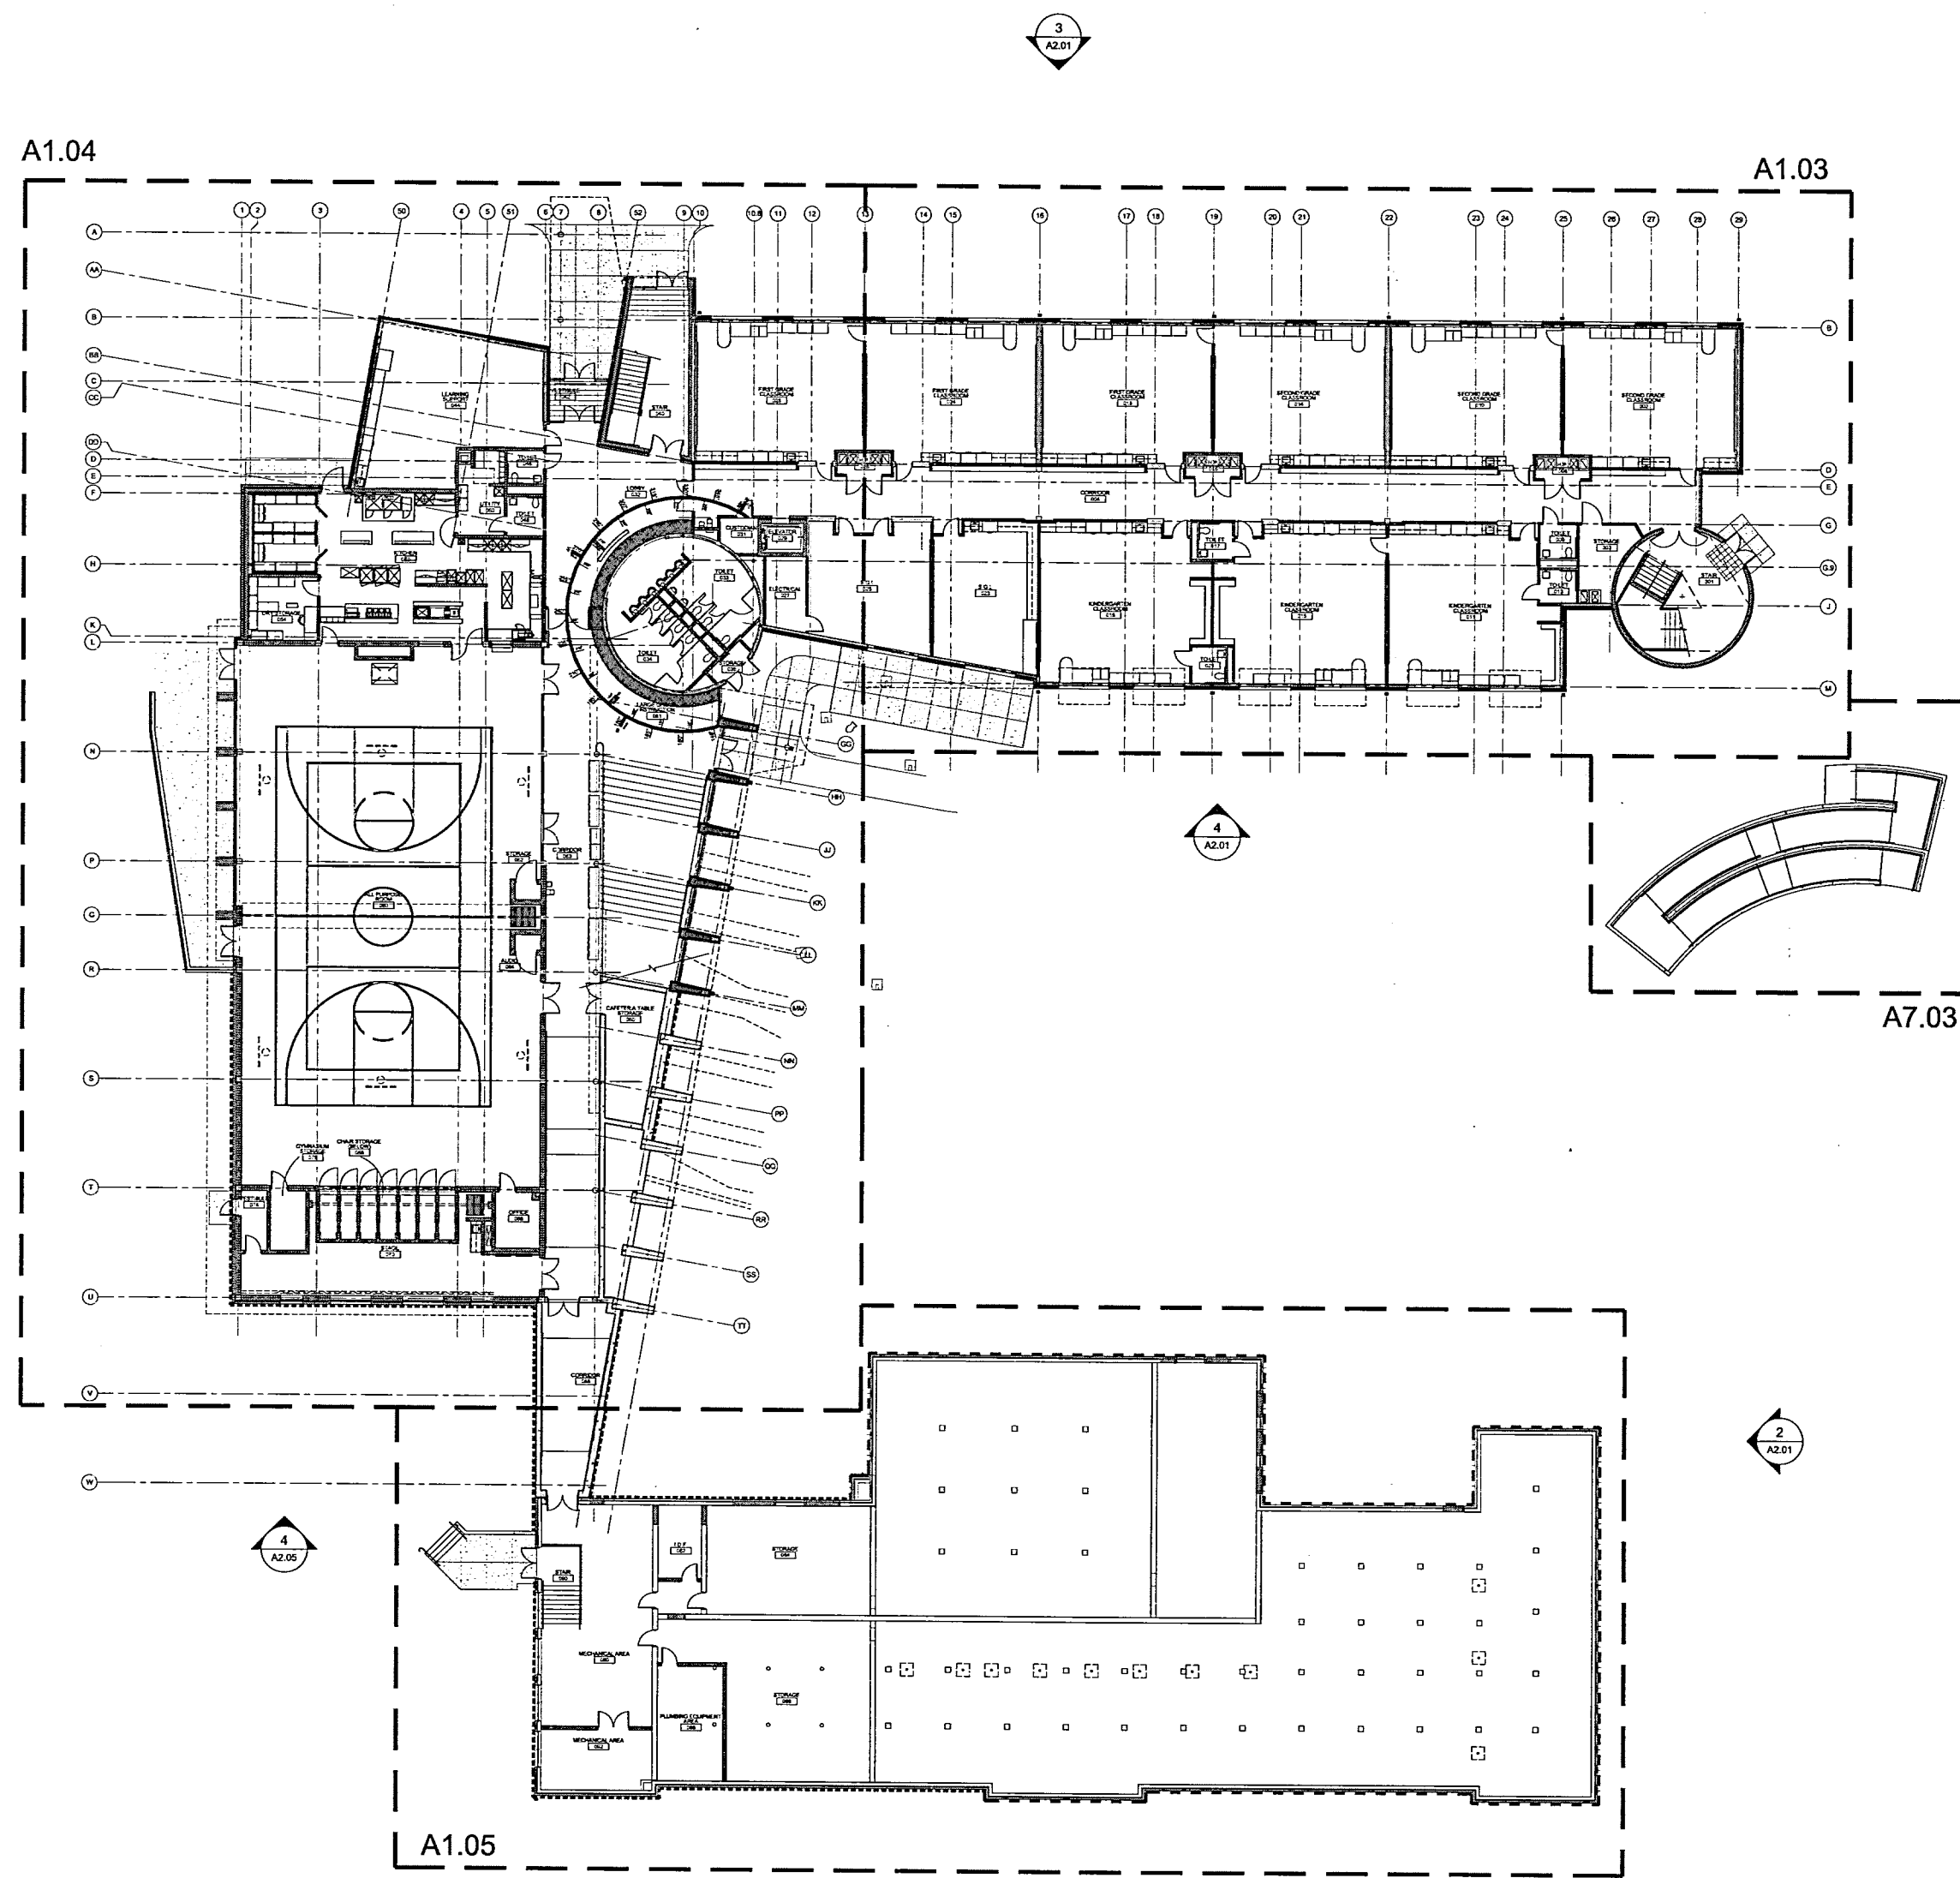

1 COMPOSITE GROUND FLOOR PLAN  
 A1.01 1/16"=1'-0"

