

ARCHITECTURE

SCHRADERGROUP architecture, LLC
Architecture | Programming | Planning
161 Leverington Avenue Suite 105
Philadelphia, Pennsylvania 19127
T 215 482 7440
F 215 482 7441
www.sgarc.com

Consultants:

SWEETLAND ENGINEERING & ASSOCIATES, INC.

1000 University Park Road
State College, PA 16802
(814) 237-5128
(814) 237-1480 FAX
www.sweetland-eng.com


Barton Education

1000 University Park Road
State College, PA 16802
(814) 237-5128
(814) 237-1480 FAX
www.barton-ed.com

BAKER, NGRAM & ASSOCIATES

500 University Park Road
State College, PA 16802
(814) 237-5128
(814) 237-1480 FAX
www.baker-ngram.com

Professional Seal:

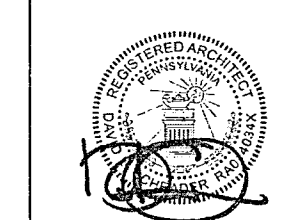

Owner:

STATE COLLEGE AREA
SCHOOL DISTRICT
131 W. NITTANY AVE.
STATE COLLEGE, PA 16801

Additions and Renovations to:
Ferguson Township Elementary School
215 West Pine Grove Road
Pine Grove Mills, PA 16868

Issued for:

1. BIDDING 04/05/10

DATE: 05 APR 2010

PROJ. NO.: 09.016


Drawing Title:

COMPOSITE FIRST
FLOOR PLAN

Drawing Number:

A1.02

A1.07

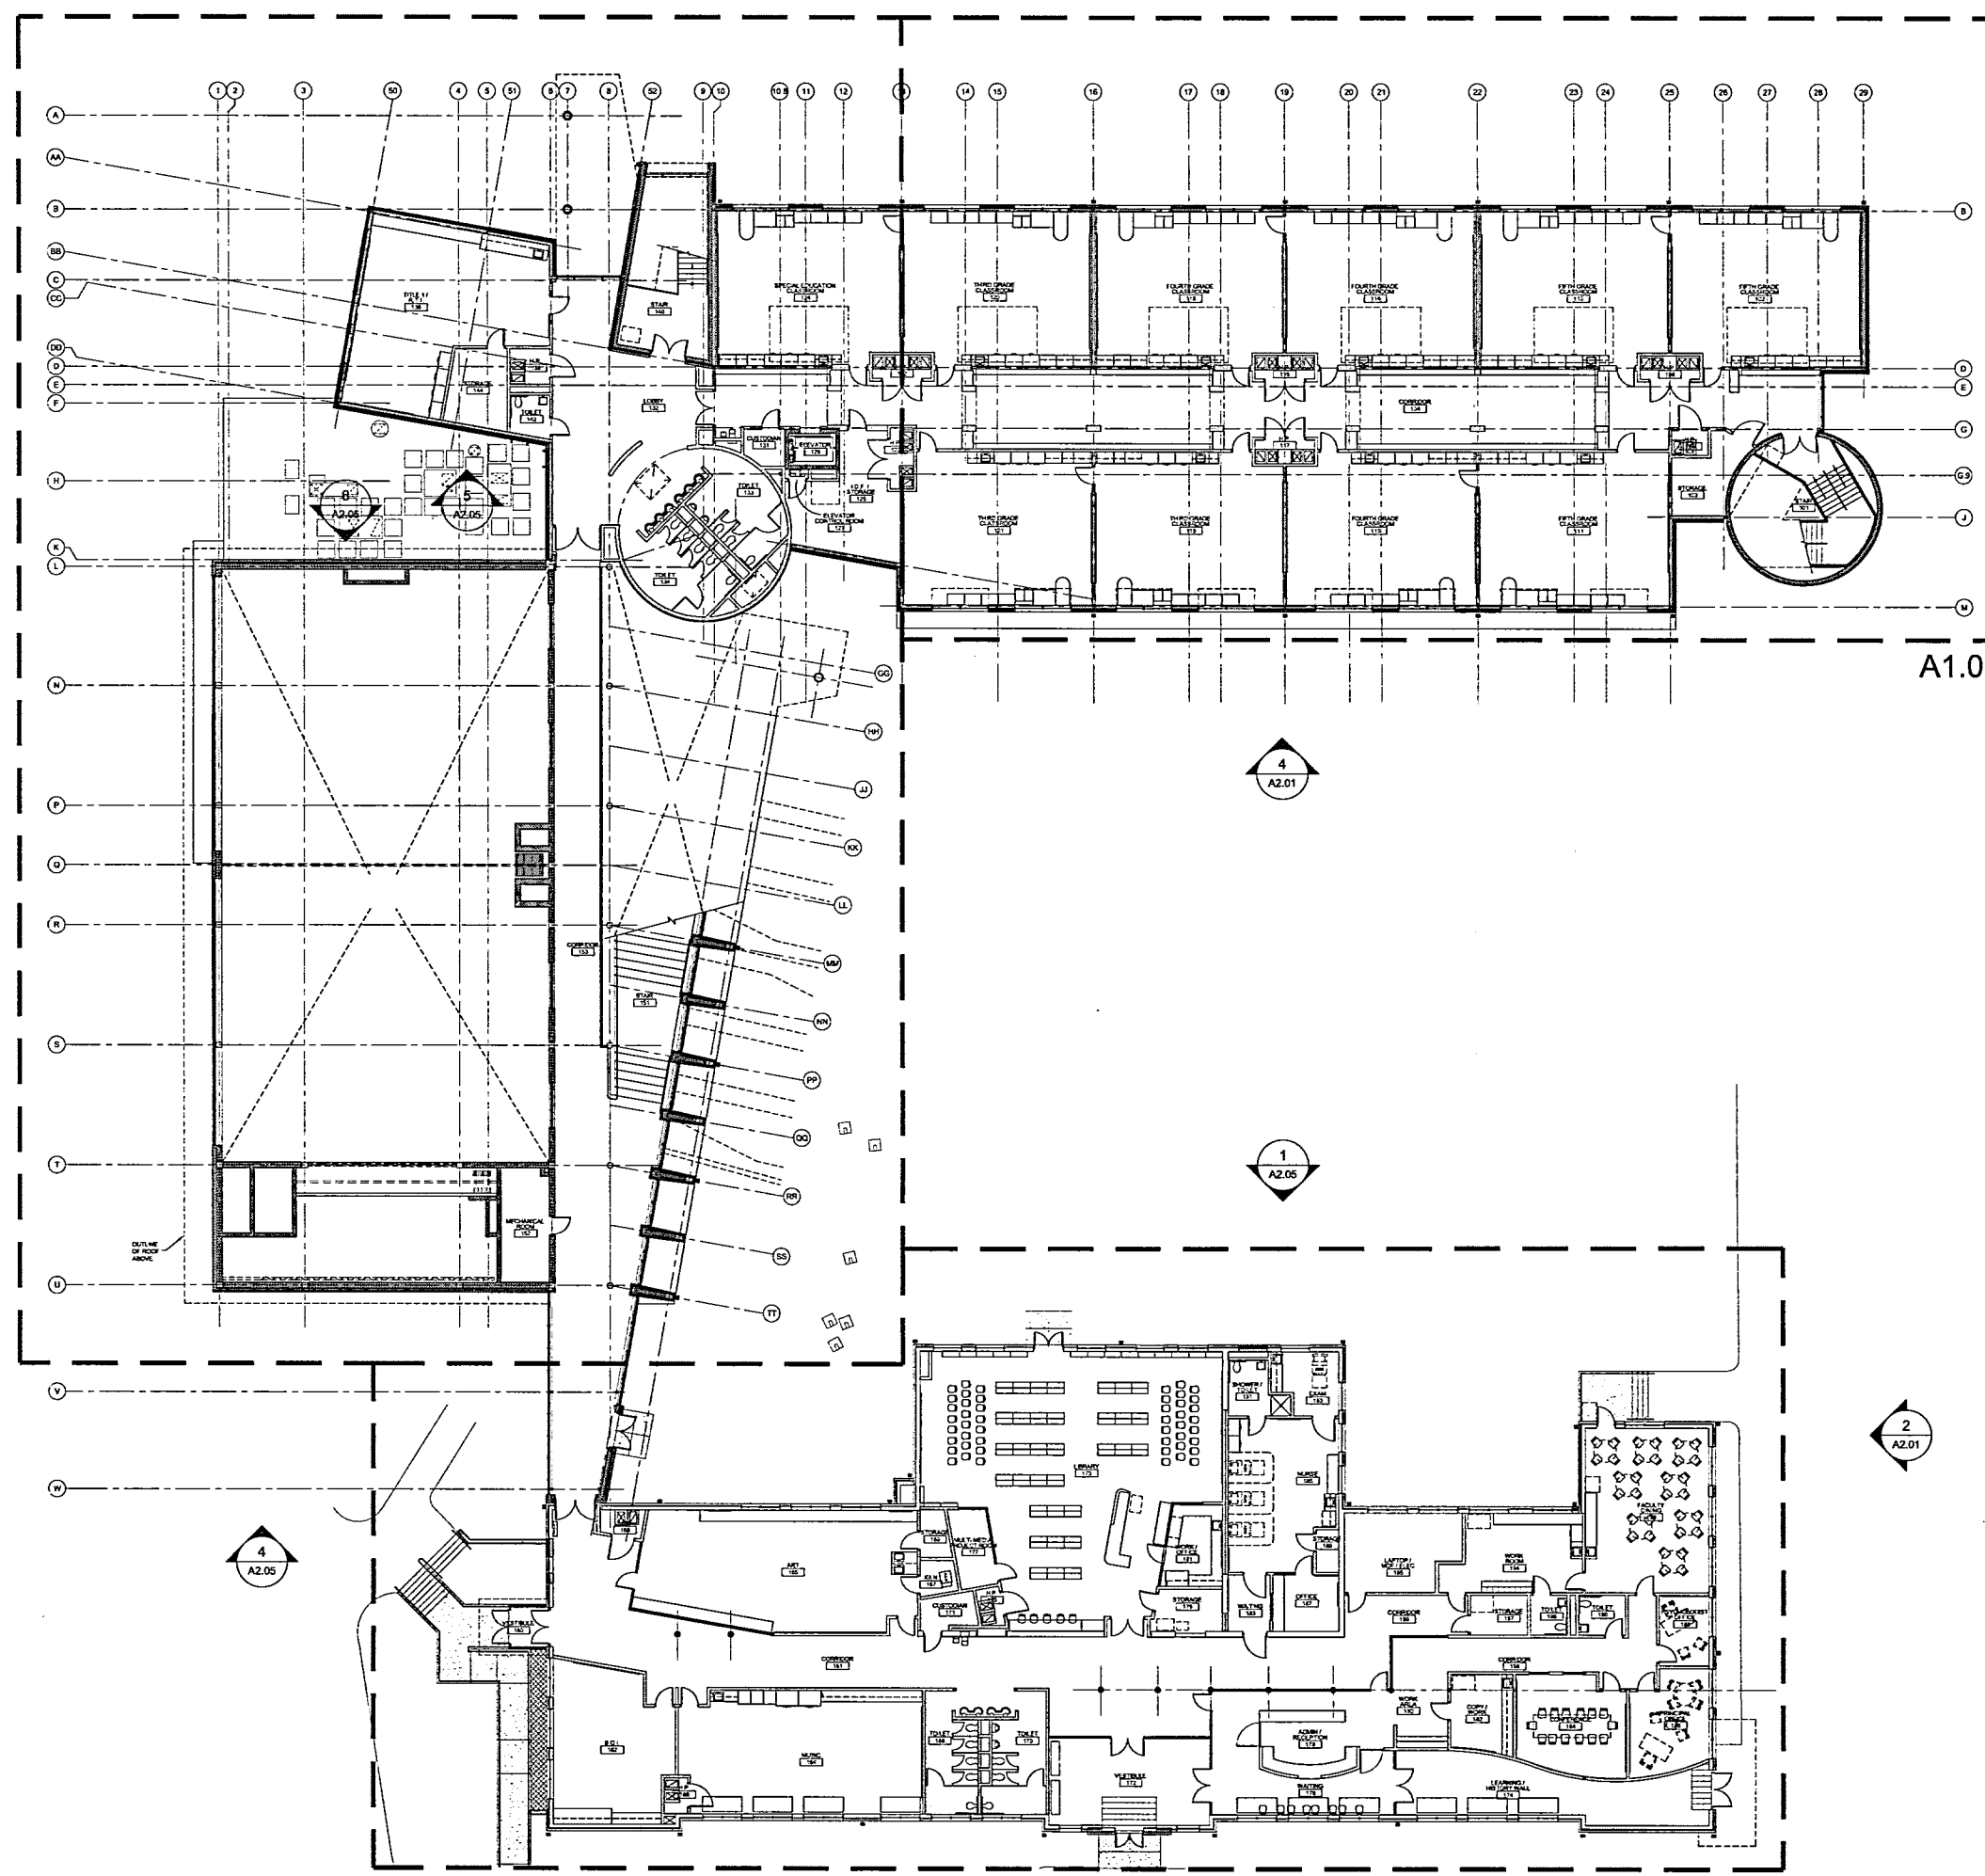

1 COMPOSITE FIRST FLOOR PLAN
A1.02 1/16"=1'-0"

A1.08

