

ARCHITECTURE

SCHRADERGROUP architecture, LLC
 Architecture | Programming | Planning
 161 Leverington Avenue Suite 105
 Philadelphia, Pennsylvania 19127
 T 215 482 7440
 F 215 482 7441
 www.sgarc.com

Consultants:

OF
SWEETLAND ENGINEERING & ASSOCIATES, INC.
 400 Spruce Park Blvd
 State College, PA 16801
 (814) 231-1888 FAX
 www.sweetlandeng.com

ME:
BartonEducation

400 Spruce Park Blvd
 State College, PA 16801
 (814) 231-1888 FAX
 www.bartoneducation.com

OWNER:
BAKER, NITTMAN & ASSOCIATES
 100 N. State St.
 State College, PA 16801
 (814) 231-1888 FAX
 www.baker-nittman.com

Professional Seal:

Owner:

**STATE COLLEGE AREA
 SCHOOL DISTRICT**
 131 W. NITTANY AVE.
 STATE COLLEGE, PA 16801

New Construction Project of:
Mount Nittany Elementary School
 Brandywine Drive
 State College, PA 16801

Revisions:

#	REVISION TYPE	DATE
1	BIDDING	04/05/10

DATE: 05 APRIL 2010


PROJ. NO.: 09.017

Drawing Title:

**COMPOSITE
 MAIN LEVEL
 FLOOR PLAN**

Drawing Number:

A1.03

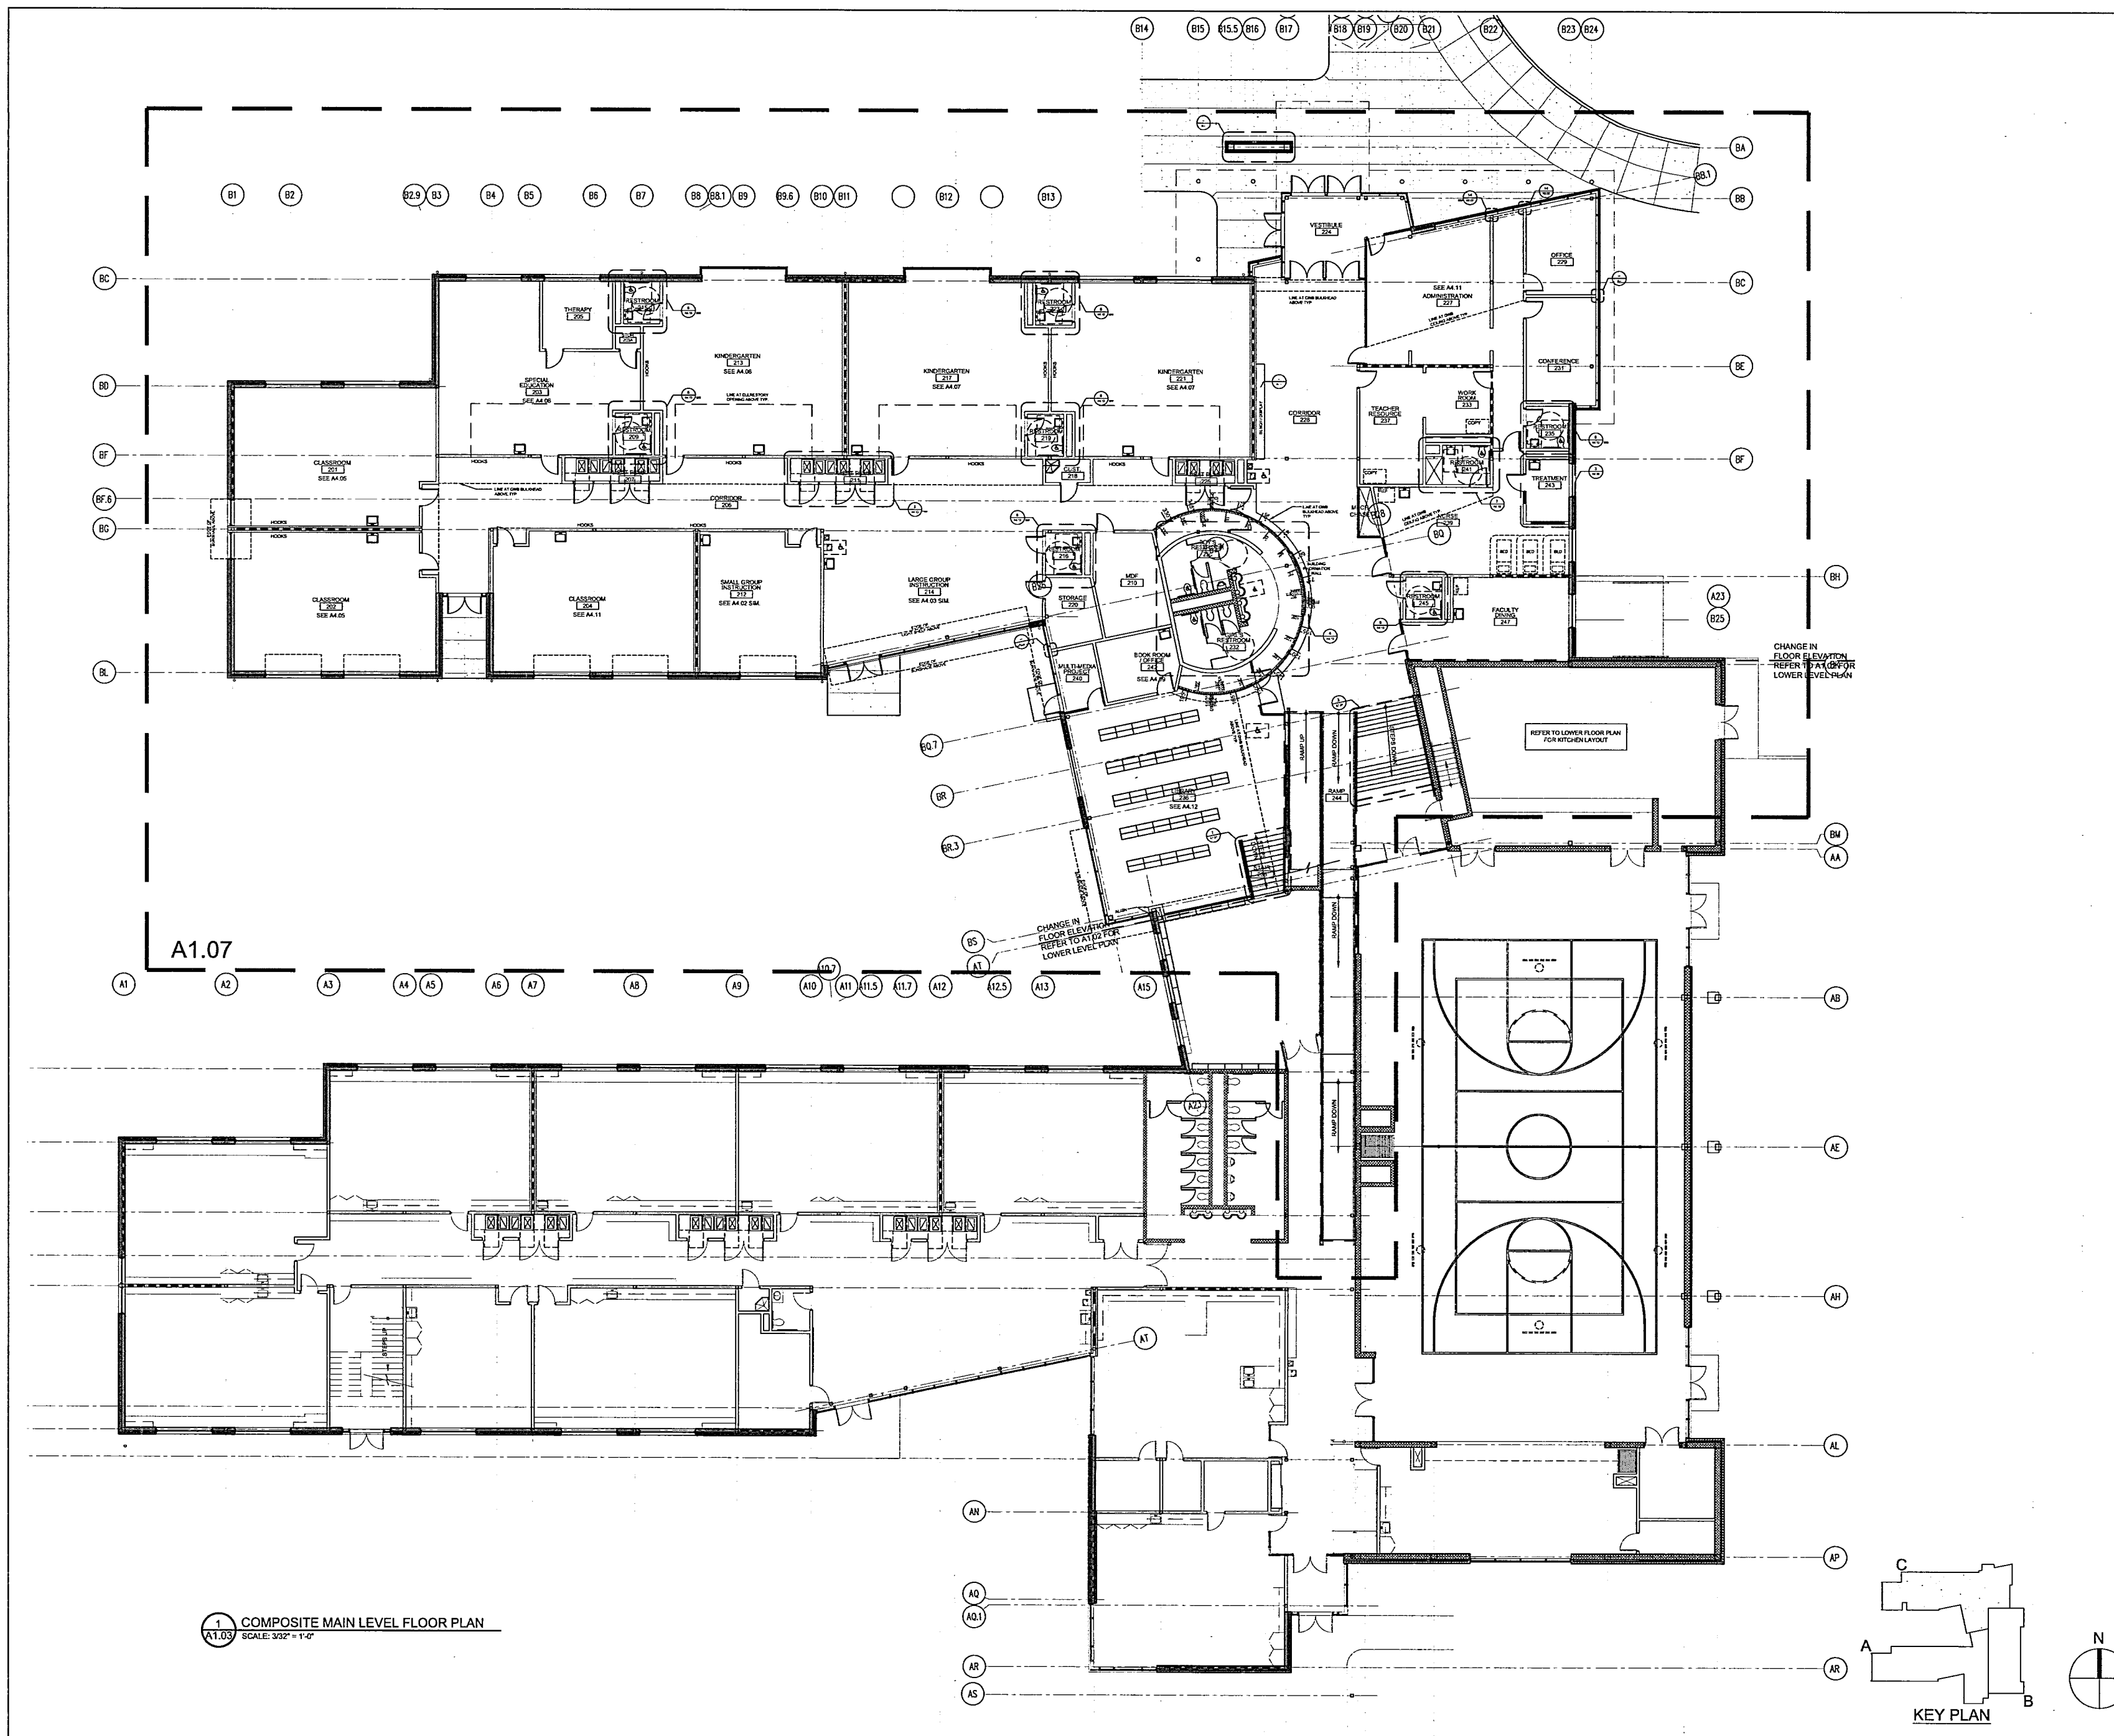

A1.07

1 COMPOSITE MAIN LEVEL FLOOR PLAN
 SCALE: 3/32" = 1'-0"

KEY PLAN