


NOT FOR CONSTRUCTION

THIS DRAWING IS A PRELIMINARY DESIGN AND IS NOT TO BE USED FOR CONSTRUCTION. IT IS THE PROPERTY OF CRABTREE ROHRBAUGH & ASSOCIATES, INC. AND IS NOT TO BE REPRODUCED OR TRANSMITTED IN ANY FORM OR BY ANY MEANS, ELECTRONIC OR MECHANICAL, INCLUDING PHOTOCOPYING, RECORDING, OR BY ANY INFORMATION STORAGE AND RETRIEVAL SYSTEM, WITHOUT THE WRITTEN PERMISSION OF CRABTREE ROHRBAUGH & ASSOCIATES, INC.

KEY PLAN

 

REVISIONS

NO.	DATE	DESCRIPTION OF CHANGE


CRABTREE ROHRBAUGH & ASSOCIATES - ARCHITECTS
 250 WEST MAIN STREET, SUITE 200
 CHARLOTTEVILLE, VA 22942
 434-875-7262 FAX 434-975-7263
www.cra-architects.com

ADDITIONS & RENOVATIONS TO THE
 STATE COLLEGE AREA HIGH SCHOOL - SOUTH BUILDING
 STATE COLLEGE AREA SCHOOL DISTRICT
 STATE COLLEGE, PA 16801



DATE: 10/11/11
 DRAWN BY: J.P.P.
 CHECKED BY: J.P.P.
 PROJECT NO.: 11-005

PROJECT
 2787
A1.2

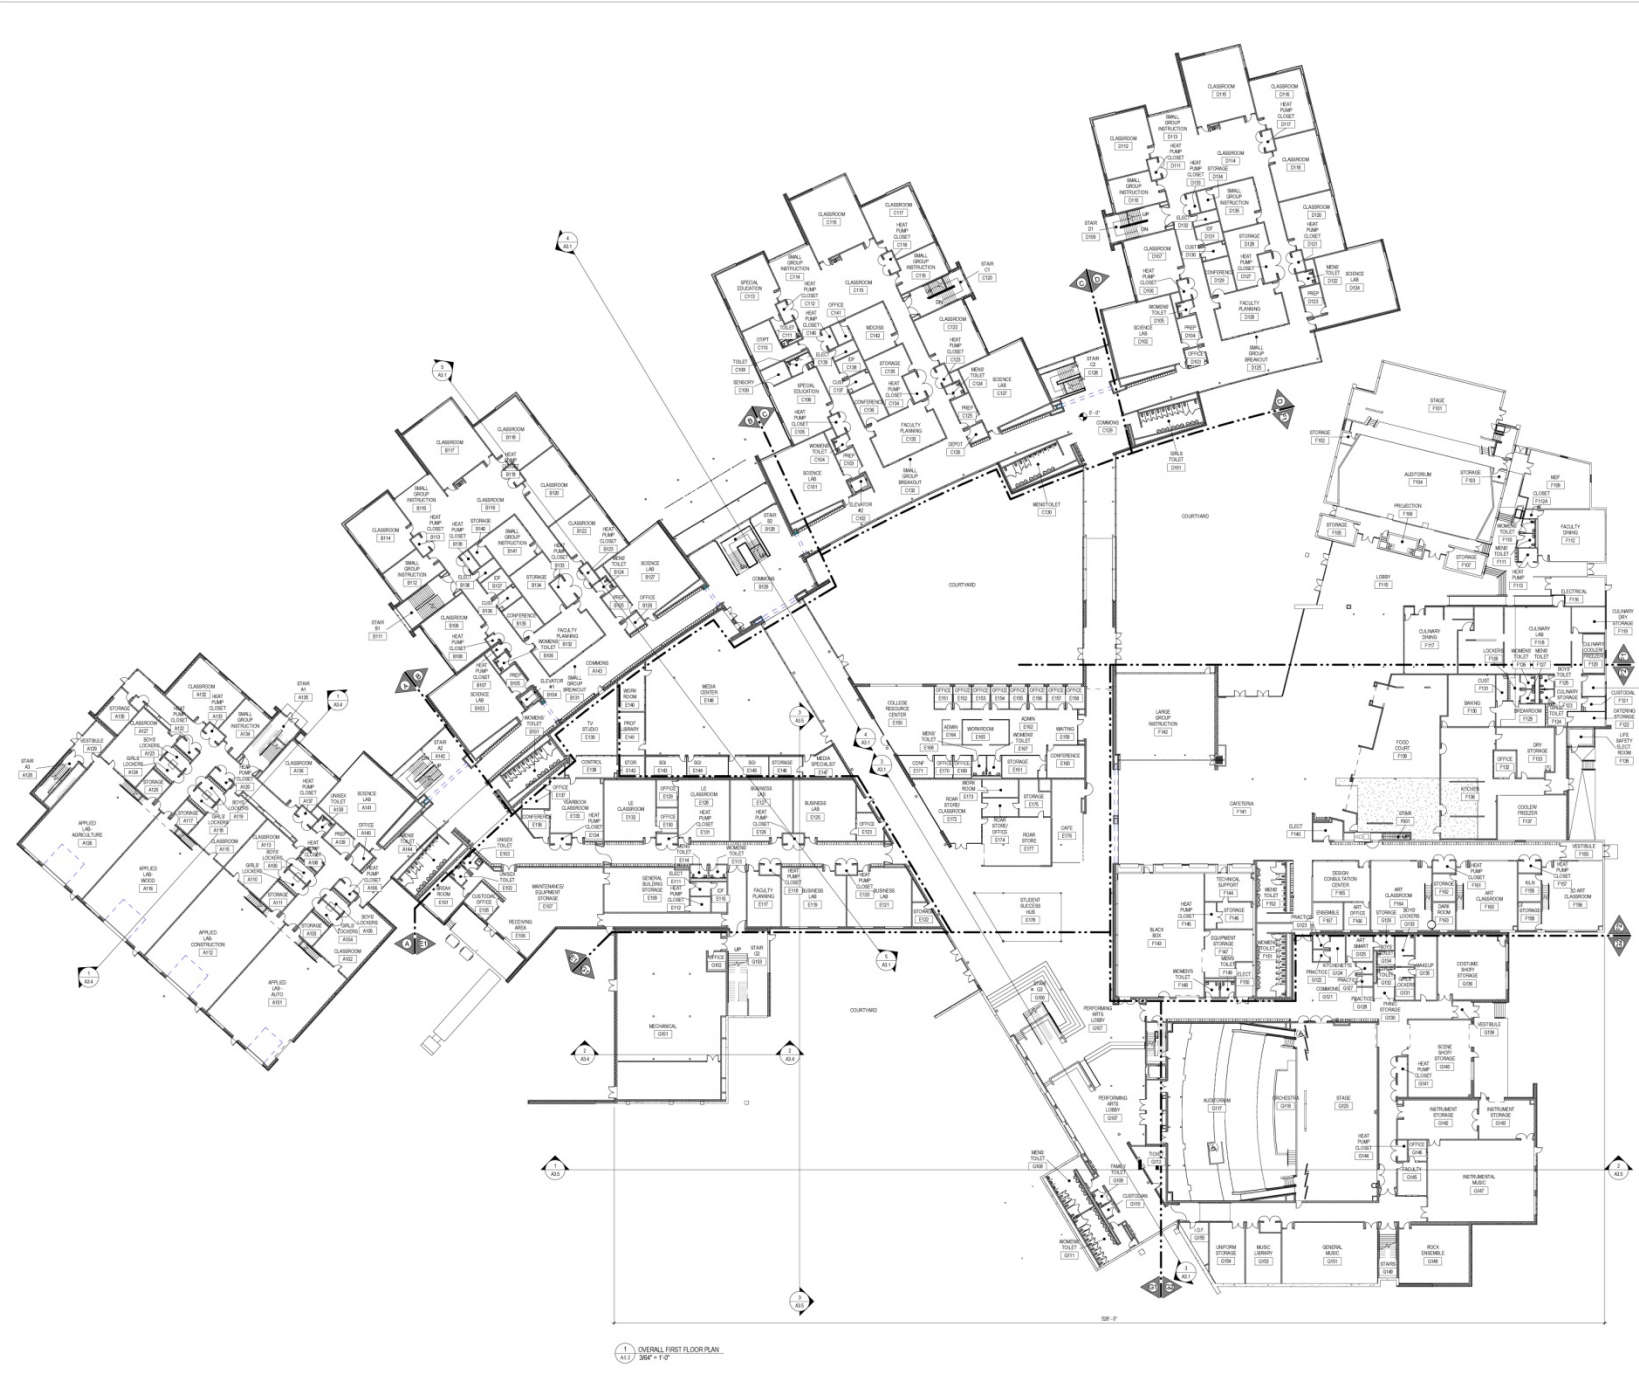

1 OVERALL FIRST FLOOR PLAN
 SHP-11-P