


NOT FOR CONSTRUCTION

THIS DOCUMENT IS THE PROPERTY OF CRABTREE ROHRBAUGH & ASSOCIATES, INC. IT IS TO BE USED ONLY FOR THE PROJECT AND SITE SPECIFICALLY IDENTIFIED HEREIN. IT IS NOT TO BE REPRODUCED, COPIED, OR TRANSMITTED IN ANY FORM OR BY ANY MEANS, ELECTRONIC OR MECHANICAL, WITHOUT THE WRITTEN PERMISSION OF CRABTREE ROHRBAUGH & ASSOCIATES, INC.

KEY PLAN

 

REVISIONS

NO.	DATE	DESCRIPTION OF CHANGE


CRABTREE ROHRBAUGH & ASSOCIATES - ARCHITECTS
 250 WEST MAIN STREET, SUITE 200
 CHARLOTTEVILLE, VA 22942
 434-875-7262 FAX 434-375-7263
www.cra-architects.com

ADDITIONS & RENOVATIONS TO THE
 STATE COLLEGE AREA HIGH SCHOOL - SOUTH BUILDING
 STATE COLLEGE AREA SCHOOL DISTRICT
 STATE COLLEGE, PA 16801



GENERAL THIRD FLOOR PLAN
 SHEET NO. 2781
 DATE: 11/17
 SCALE: AS SHOWN
 11/17/2006

PROJECT
 2781
A1.4

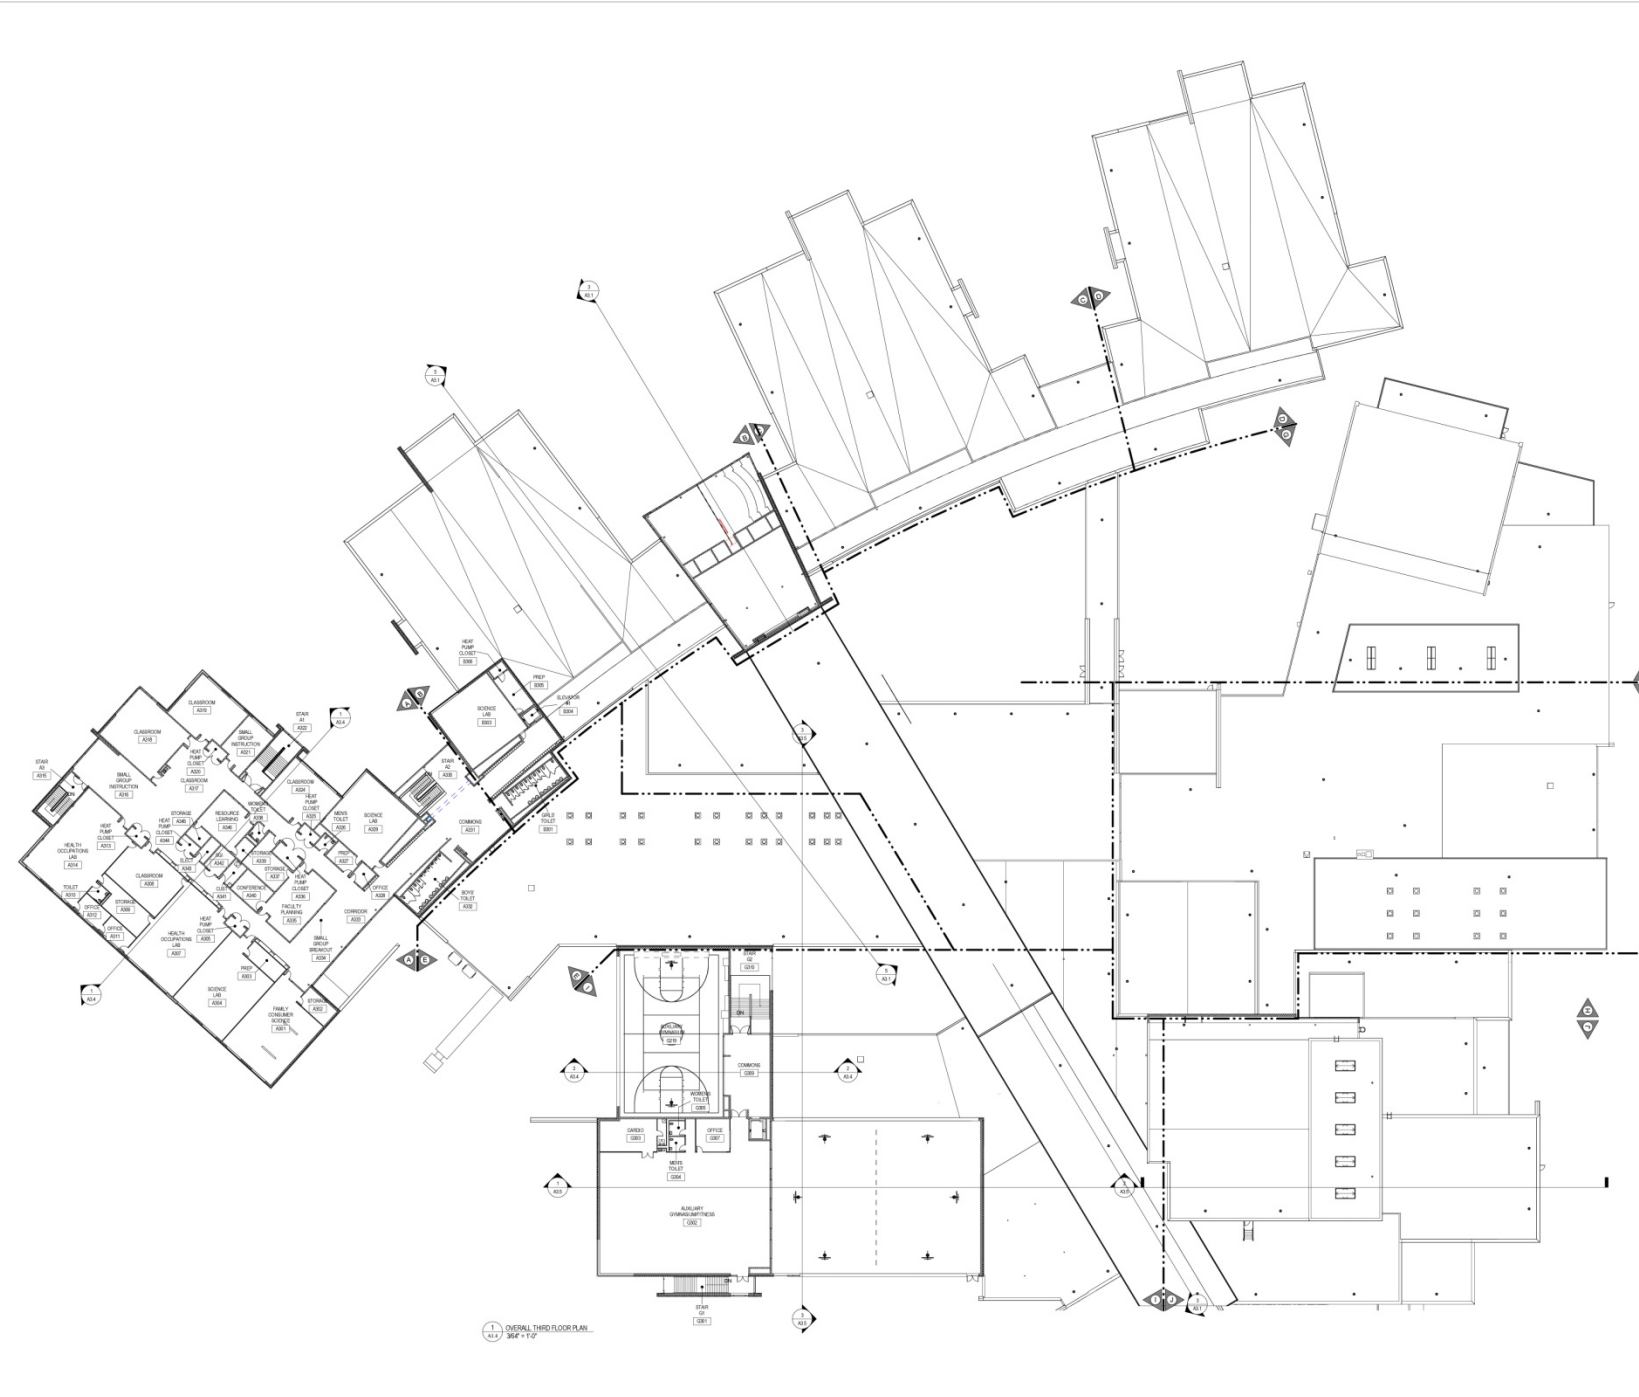

1 OVERALL THIRD FLOOR PLAN
3/8" = 1'-0"