
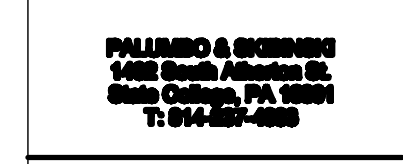


- KEY:**
- PHASE 1 -
 - PHASE 2 -
 - PHASE 3 -

SITEPLAN | A-01
SCALE: 1" = 20'-0"

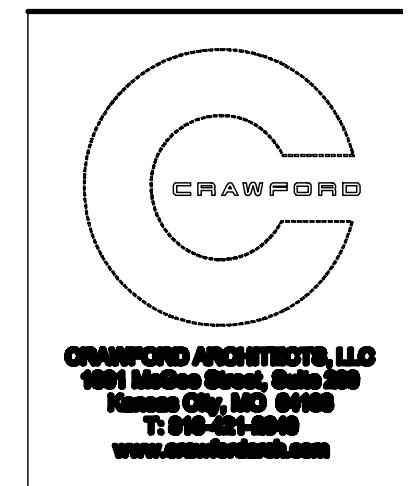

**Palumbo
Skibinski**

MEMORIAL FIELD
STATE COLLEGE AREA SCHOOL DISTRICT

STATE COLLEGE AREA
HIGH SCHOOL



STATE COLLEGE,
PENNSYLVANIA

Date	Description	Issued for Schematic Design
2011-05-14		000


Project Number: 102-00-10

Date: 2011-05-14

Drawn By: MJI/DM Checked By: SJ

Sheet Title: **SITE PLAN**


Sheet Number: **001**

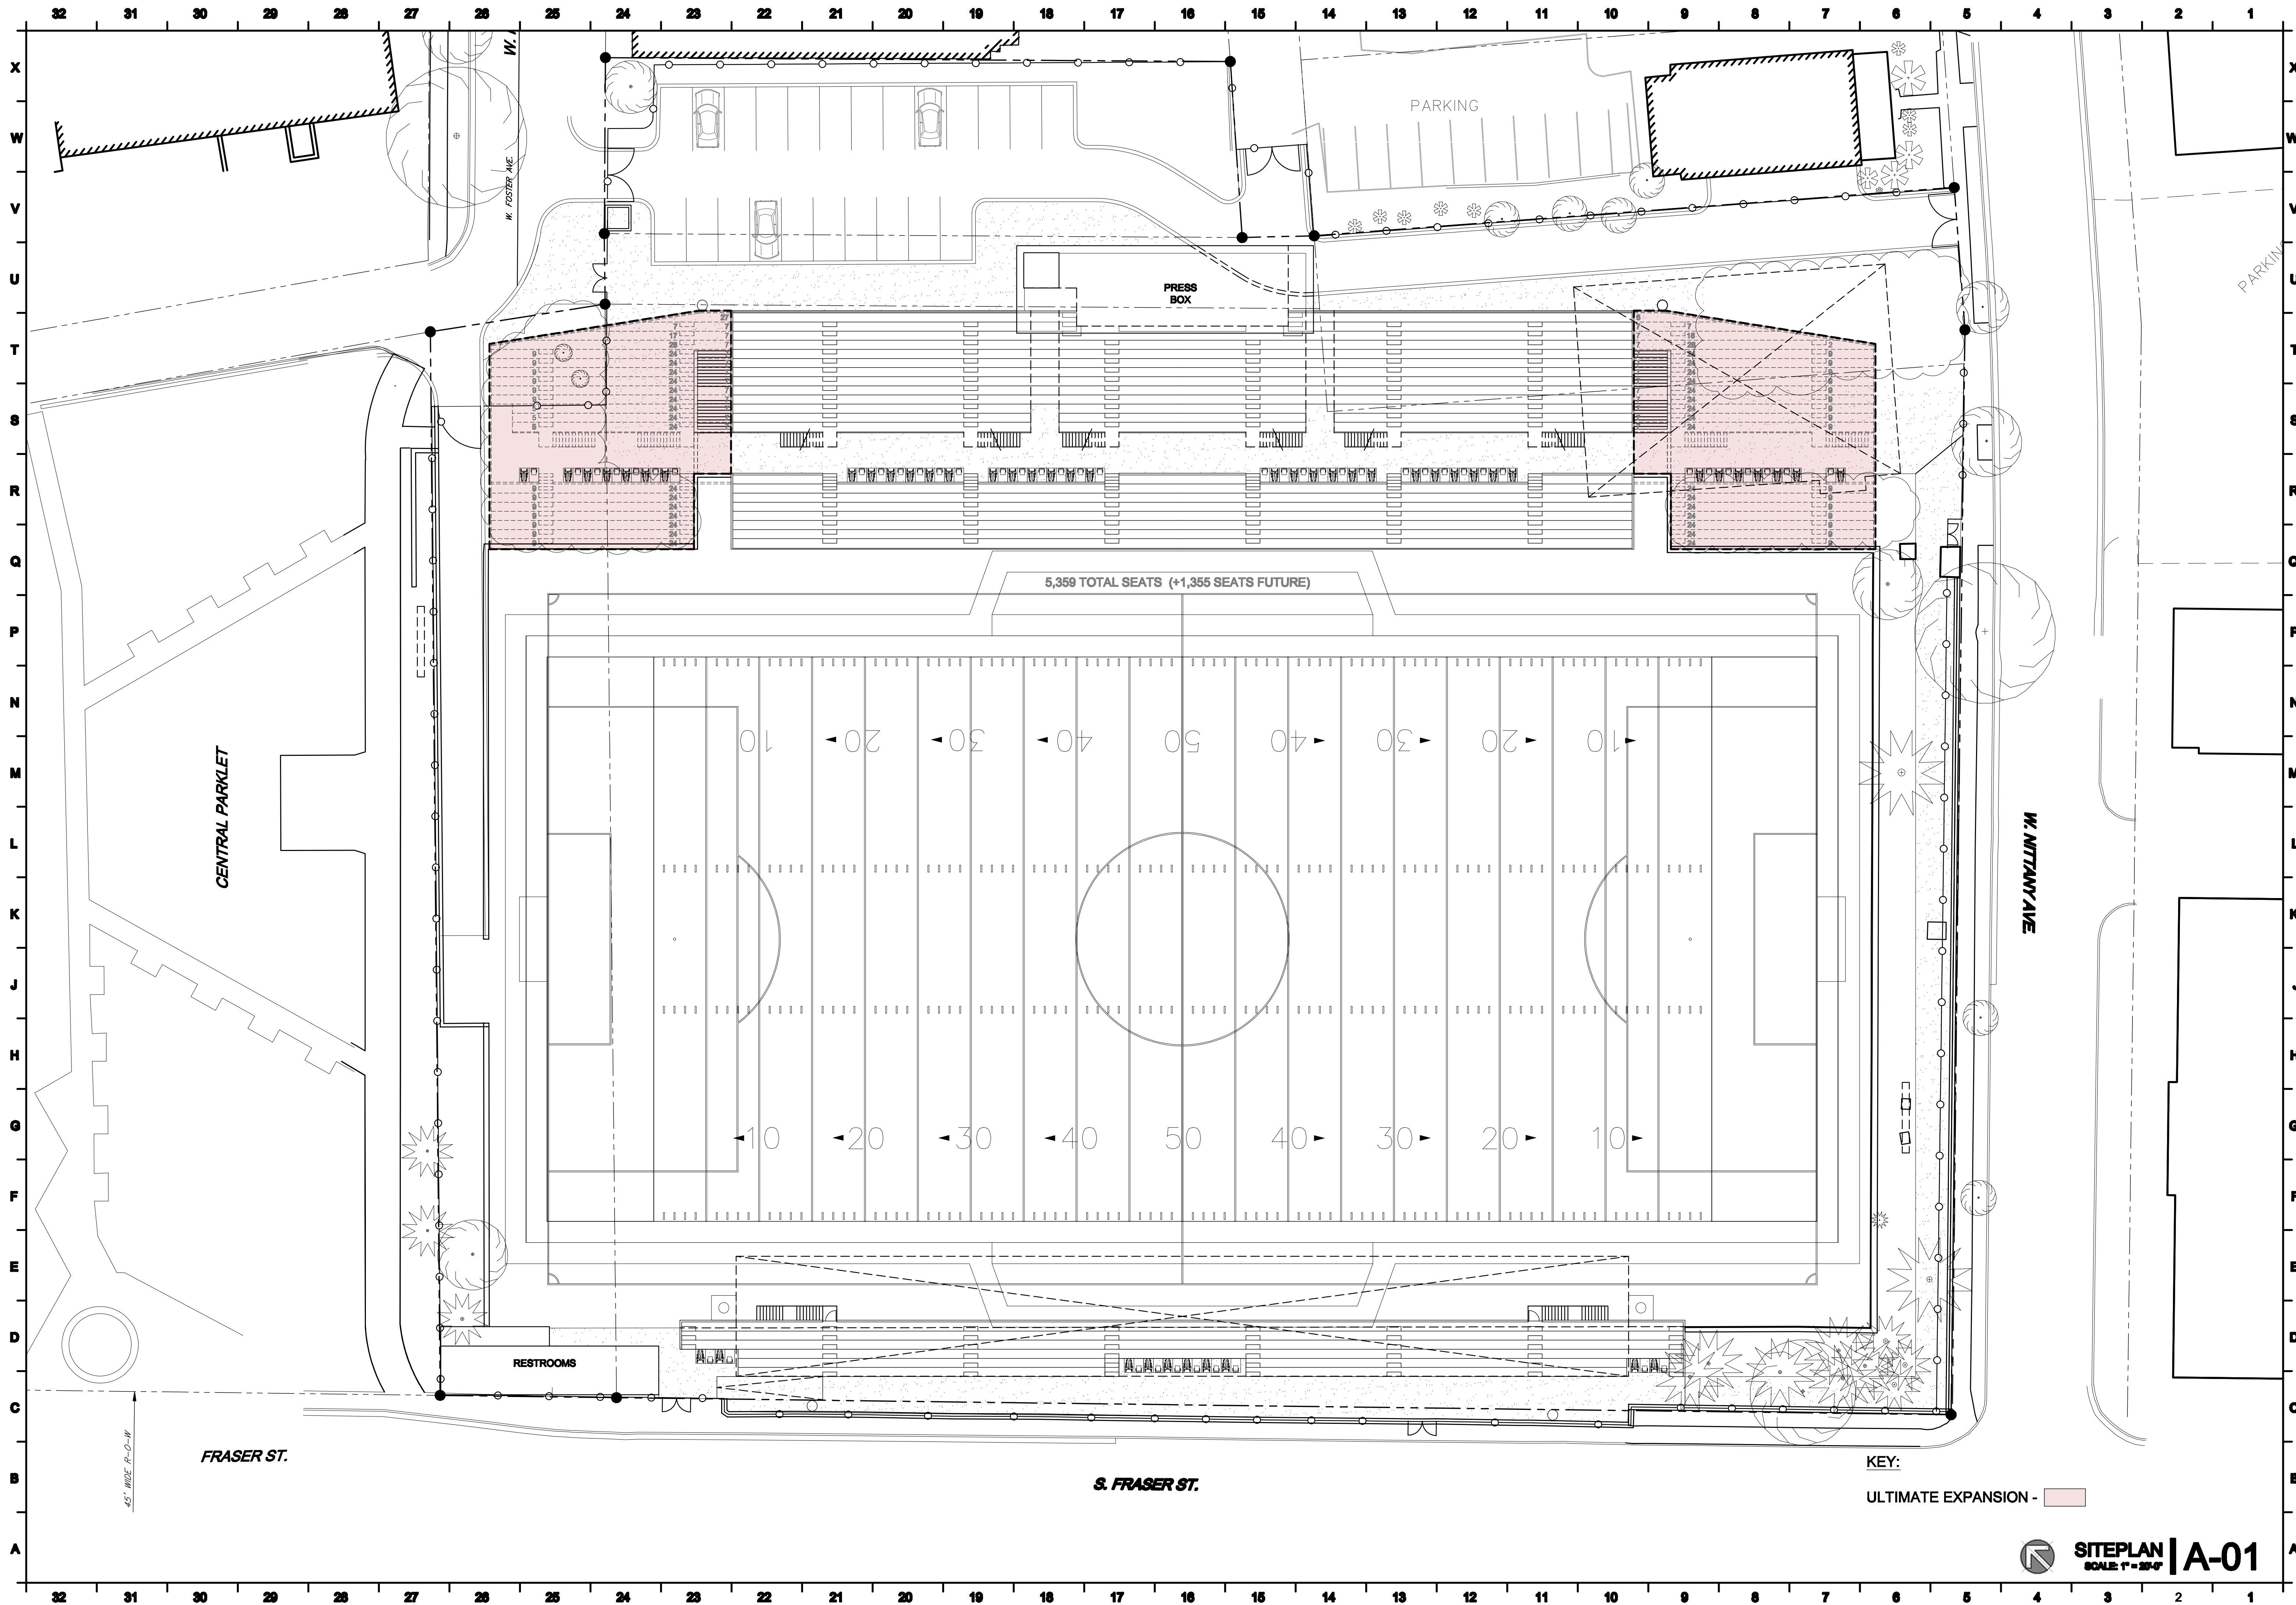

5,359 TOTAL SEATS (+1,355 SEATS FUTURE)

KEY:
ULTIMATE EXPANSION - [Pink Shaded Area]

SITEPLAN | A-01
SCALE: 1" = 20'-0"

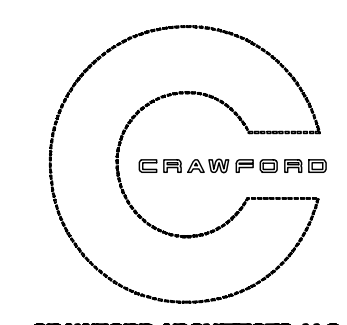

CRAWFORD ARCHITECTS, LLC
1001 Andros Street, Suite 100
Harrisburg, PA 17103
T: 717-651-6900
www.crawfordarch.com

PALUMBO & SKIBINSKI
1400 South Altonham St.
State College, PA 16801
T: 814-487-4800

Palumbo
Skibinski

MEMORIAL FIELD
STATE COLLEGE AREA SCHOOL DISTRICT

STATE COLLEGE AREA
HIGH SCHOOL



STATE COLLEGE,
PENNSYLVANIA

Date	Description	Issued for Schematic Design
		000


Project Number: SC21-08-10

Date: 2011-09-14


Drawn By: MH/EM Checked By: SJ

Sheet Title: **SITE PLAN (ULTIMATE)**


Sheet Number: **002**

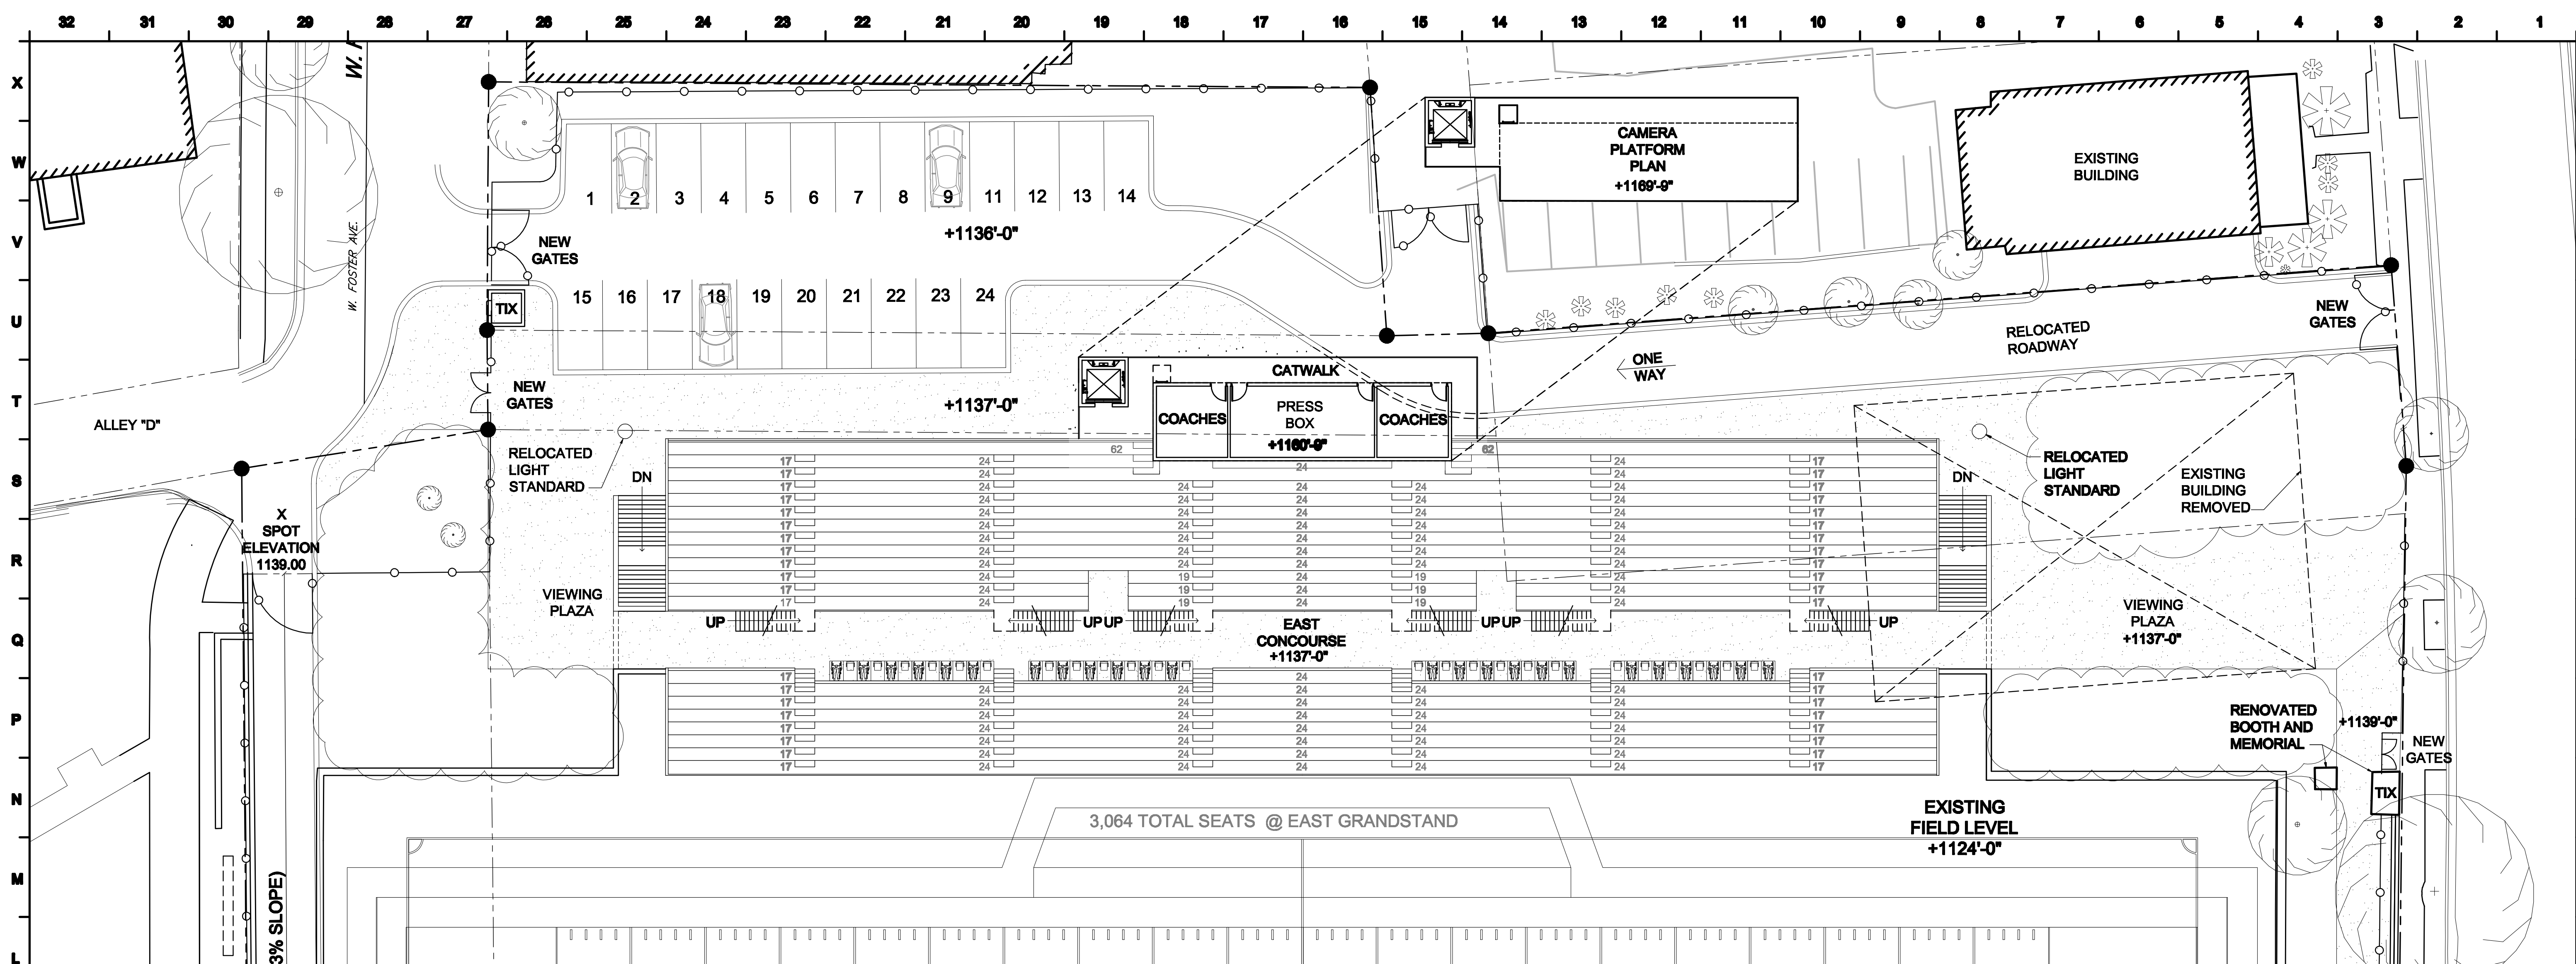

EAST GRANDSTAND PLAN | J-01
SCALE: 1" = 16'-0"

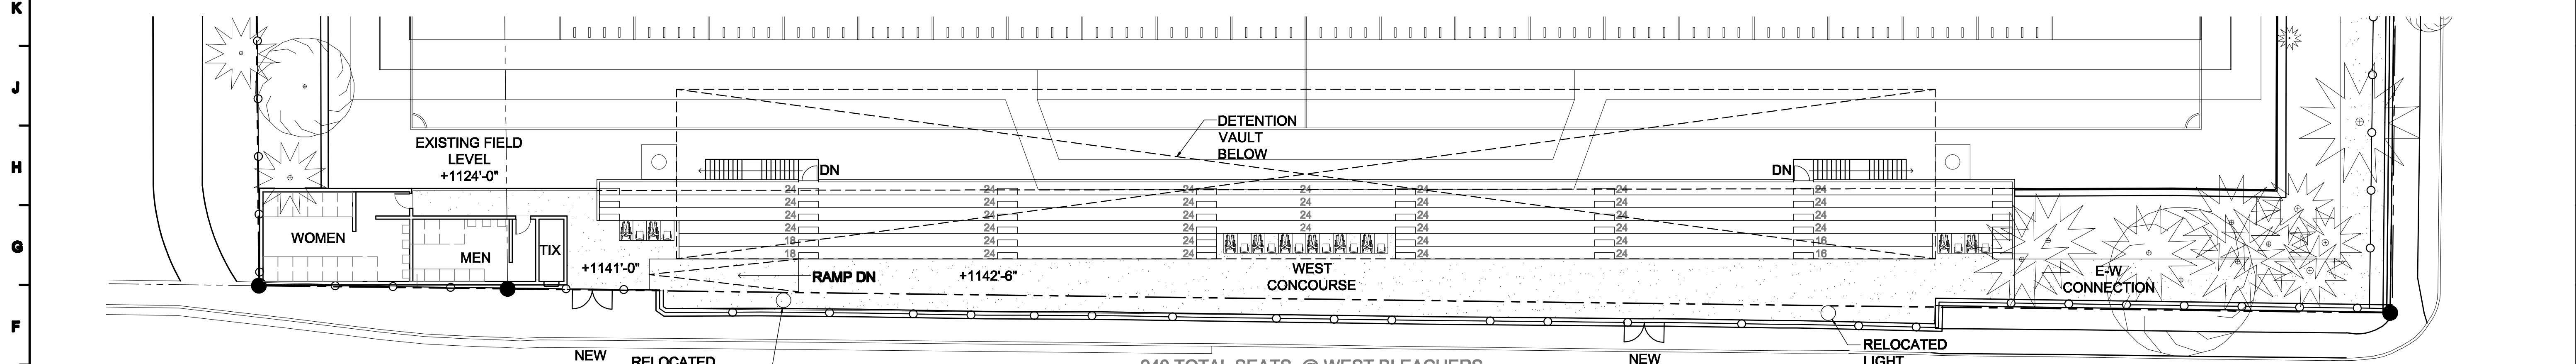

WEST BLEACHER PLAN | A-01
SCALE: 1" = 16'-0"

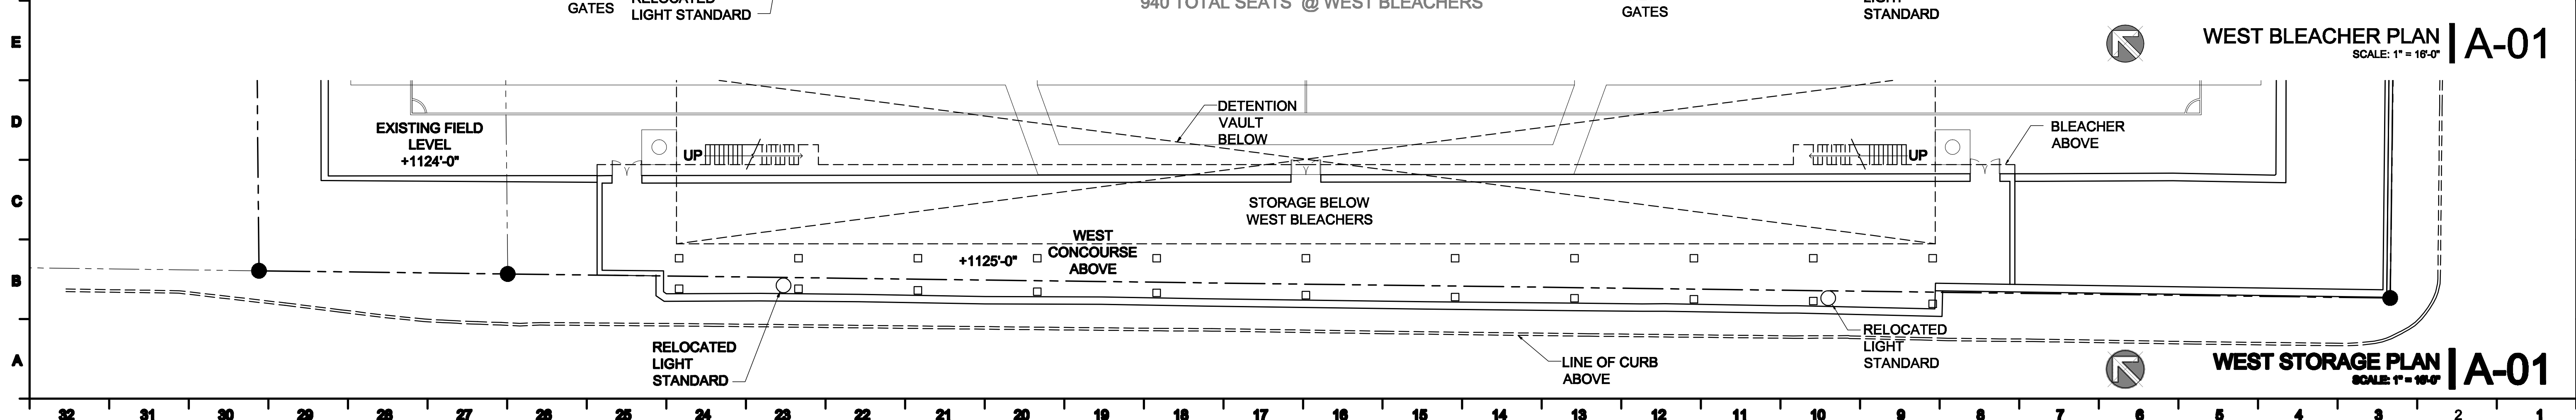

WEST STORAGE PLAN | A-01
SCALE: 1" = 16'-0"

CRAWFORD ARCHITECTS, LLC
1001 Market Street, Suite 100
New City, NY 10956
T: 845-451-6600
www.crawfordarch.com

PALUMBO & SKIBINSKI
1400 South Algonquin St.
State College, PA 16801
T: 814-487-4800

Palumbo Skibinski

MEMORIAL FIELD
STATE COLLEGE AREA SCHOOL DISTRICT

STATE COLLEGE AREA HIGH SCHOOL

STATE COLLEGE, PENNSYLVANIA


Date	Description
000	Issued for Schematic Design

Project Number: 102128-10
Date: 2011-09-14
Drawn By: MH/DA
Checked By: SJ


Sheet Title: **PLANS**

Sheet Number: **003**

© 2011 CRAWFORD ARCHITECTS, LLC

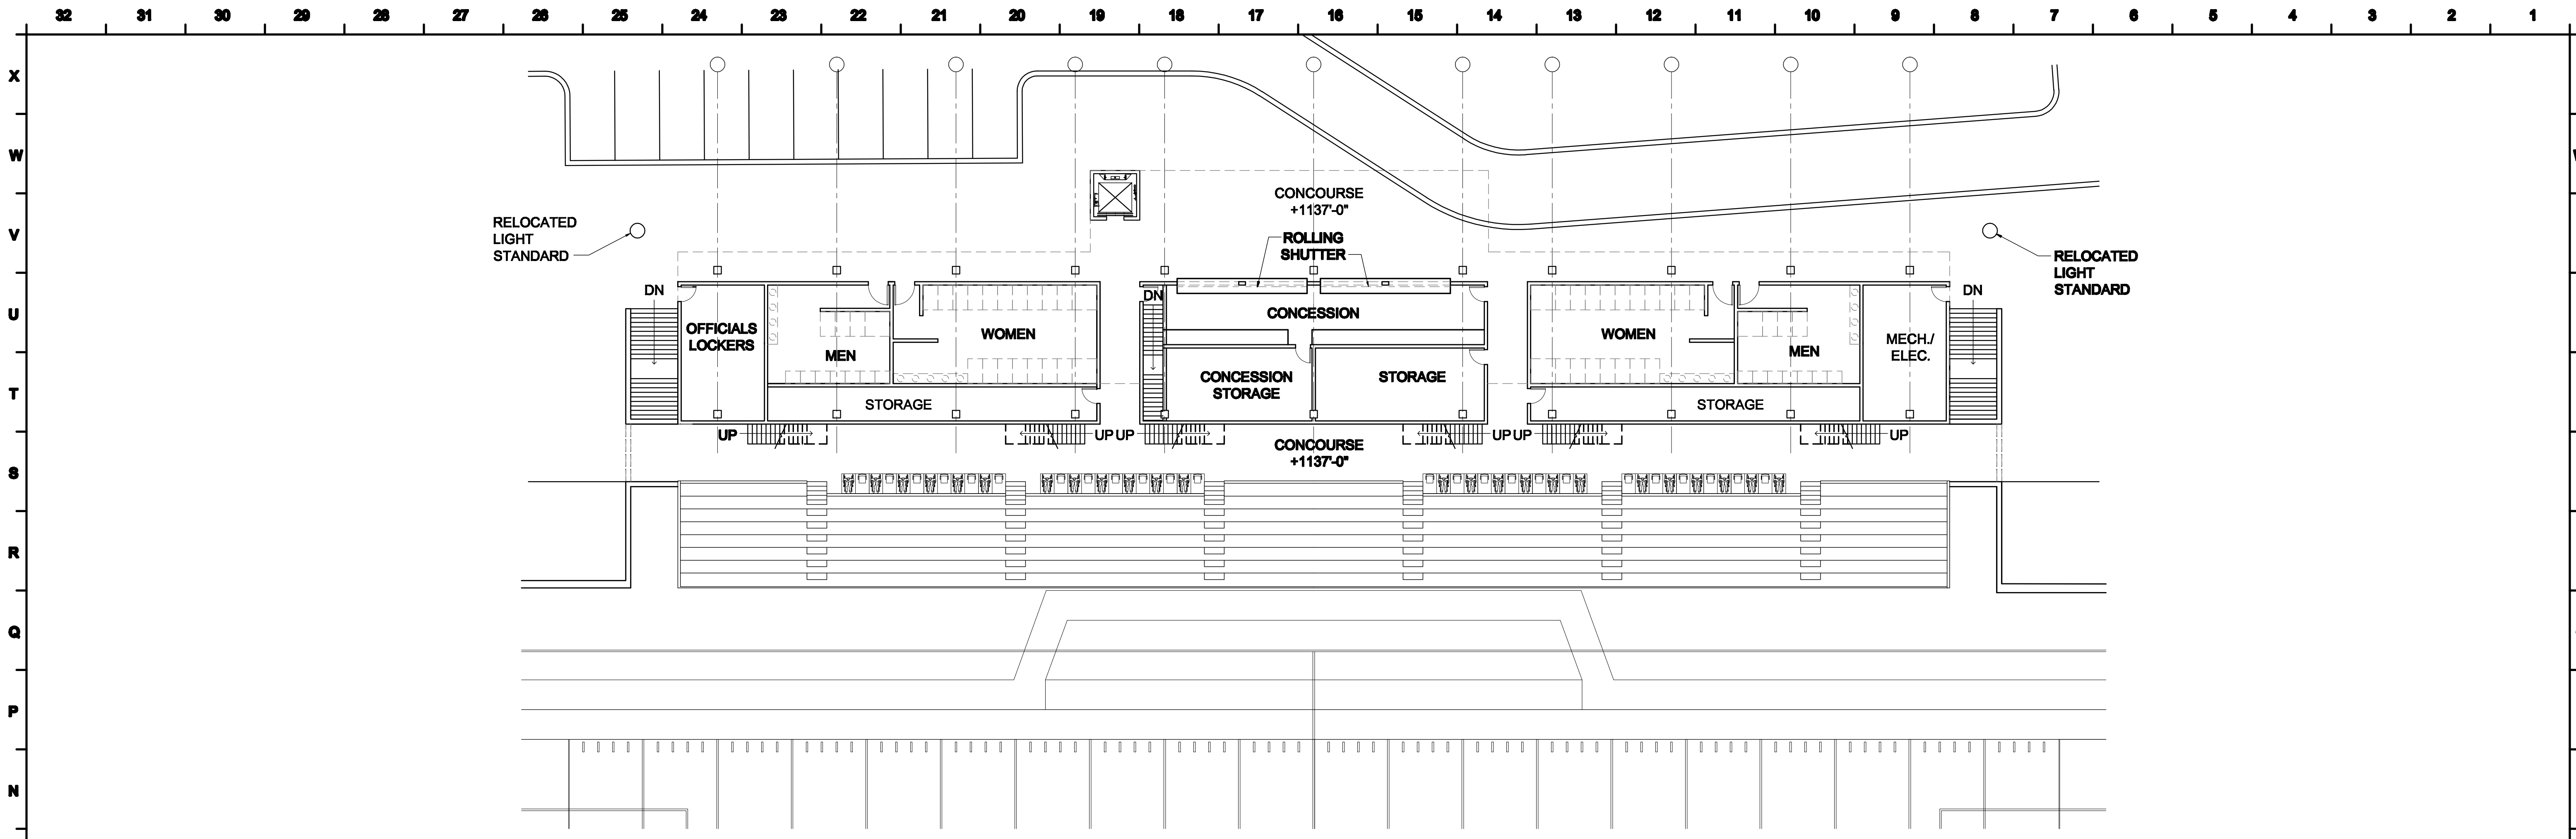

CONCOURSE LEVEL PLAN | M-01
SCALE: 1/4" = 1'-0"

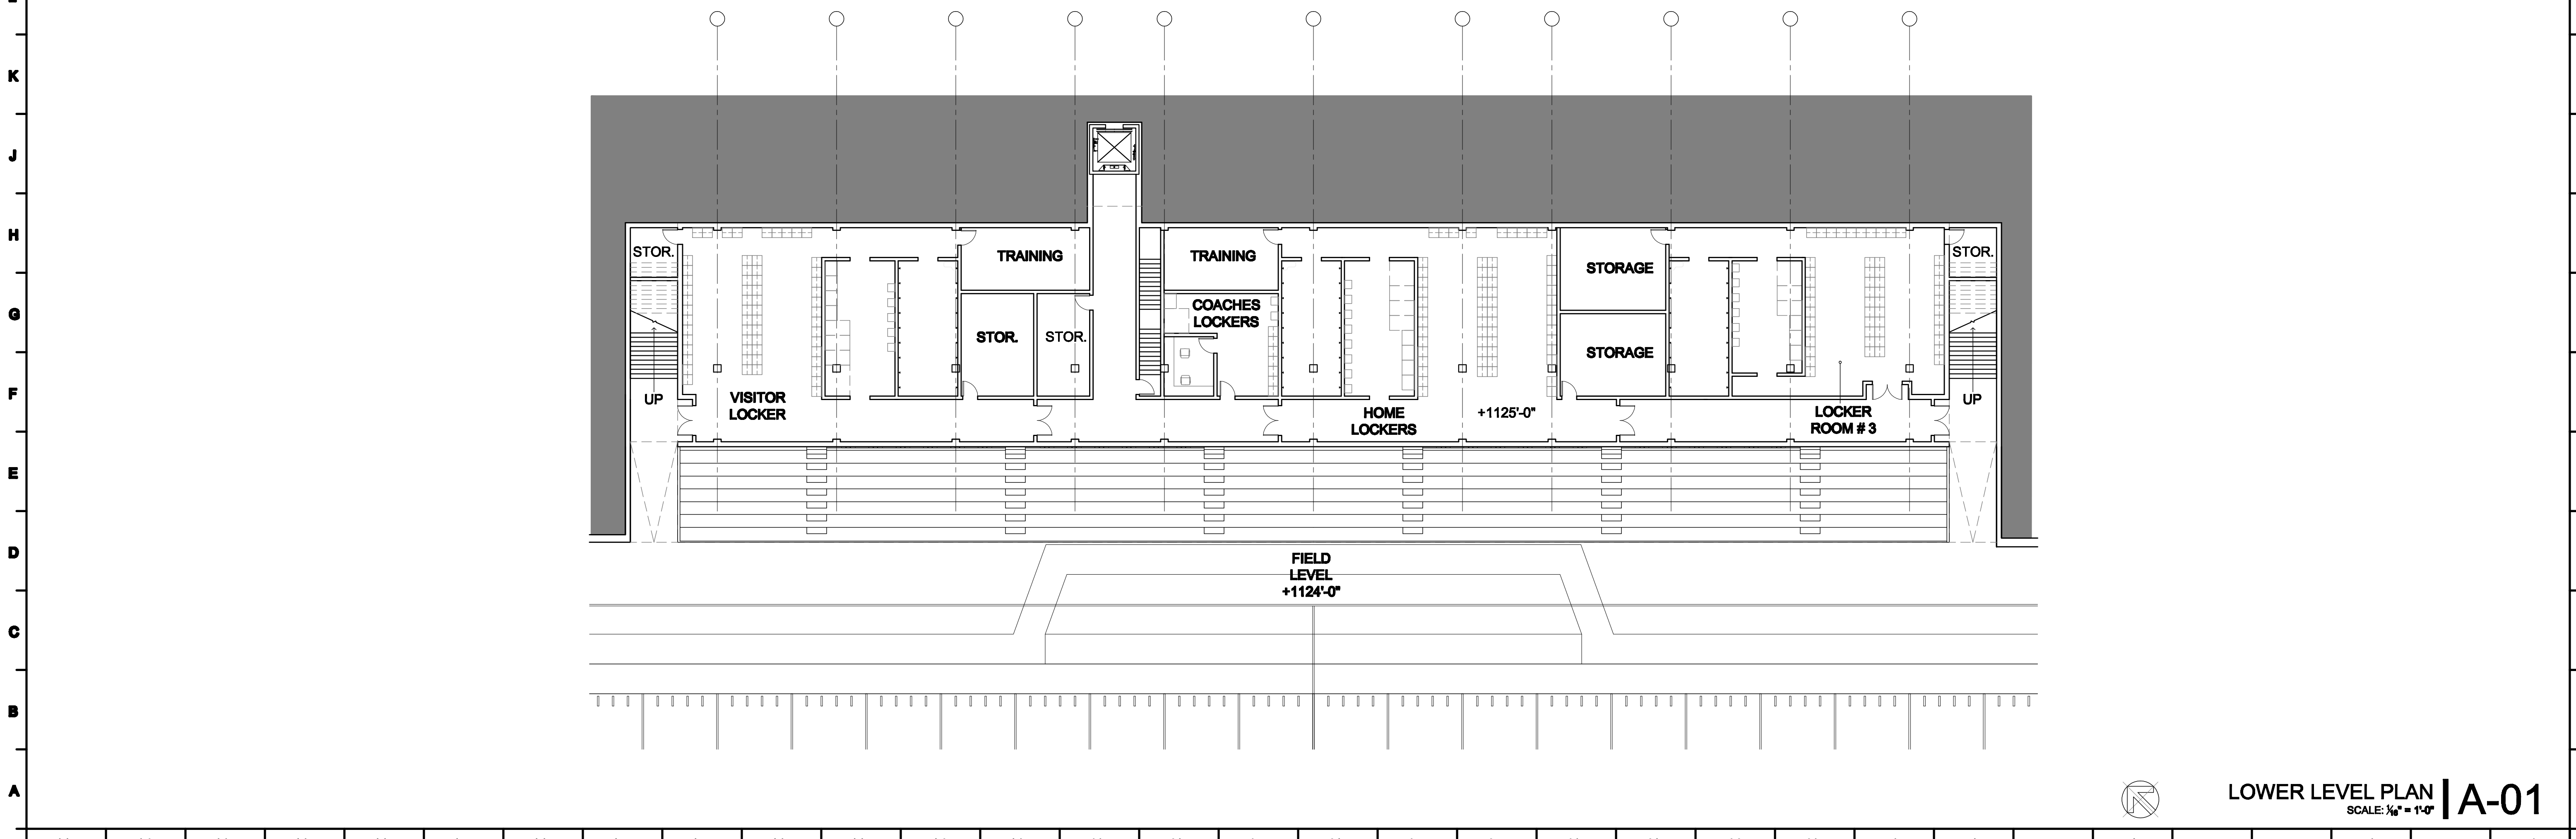

LOWER LEVEL PLAN | A-01
SCALE: 1/4" = 1'-0"



CRAWFORD ARCHITECTS, LLC
1001 Lincoln Street, Suite 200
Harrisburg, PA 17103
Tel: 717-653-4500
www.crawfordarch.com

PALUMBO & SKIBINSKI
1000 South Adams St.
State College, PA 16801
Tel: 814-938-2800

Palumbo
Skibinski

MEMORIAL FIELD
STATE COLLEGE AREA SCHOOL DISTRICT

STATE COLLEGE AREA
HIGH SCHOOL



STATE COLLEGE,
PENNSYLVANIA

Date	Description	Issued for Schematic Design
		000

Project Number: KC12-03-00
Date: 2011-08-14
Drawn By: MBI/DH
Checked By: SJ

Sheet Title
PLANS

Sheet Number
004