

**SITE SECTION @ MIDFIELD | R-01**  
SCALE: 1/16" = 1'-0"

**EAST ELEVATION | J-01**  
SCALE: 1/16" = 1'-0"

**SITE SECTION @ MIDFIELD | A-01**  
SCALE: 1/16" = 1'-0"




**CRAWFORD ARCHITECTS, LLC**  
1001 Market Street, Suite 100  
Harrisburg, PA 17102  
Tel: 717-631-6800  
www.crawfordarch.com

**Palumbo & Skibinski**

**MEMORIAL FIELD**  
STATE COLLEGE AREA SCHOOL DISTRICT



|                |                             |
|----------------|-----------------------------|
| Date           | 2011-05-14                  |
| Description    | Issued for Schematic Design |
| No.            | 000                         |
| Project Number | K21120-10                   |
| Date           | 2011-05-14                  |
| Drawn By       | MH/EM                       |
| Checked By     | SJ                          |
| Sheet Title    | <b>ELEVATIONS</b>           |
| Sheet Number   | <b>005</b>                  |

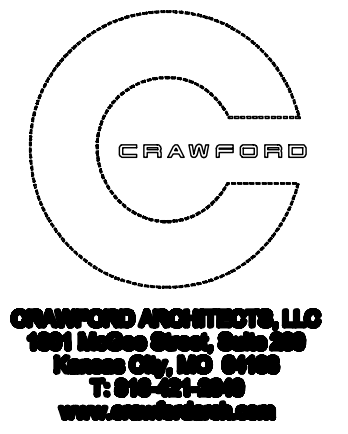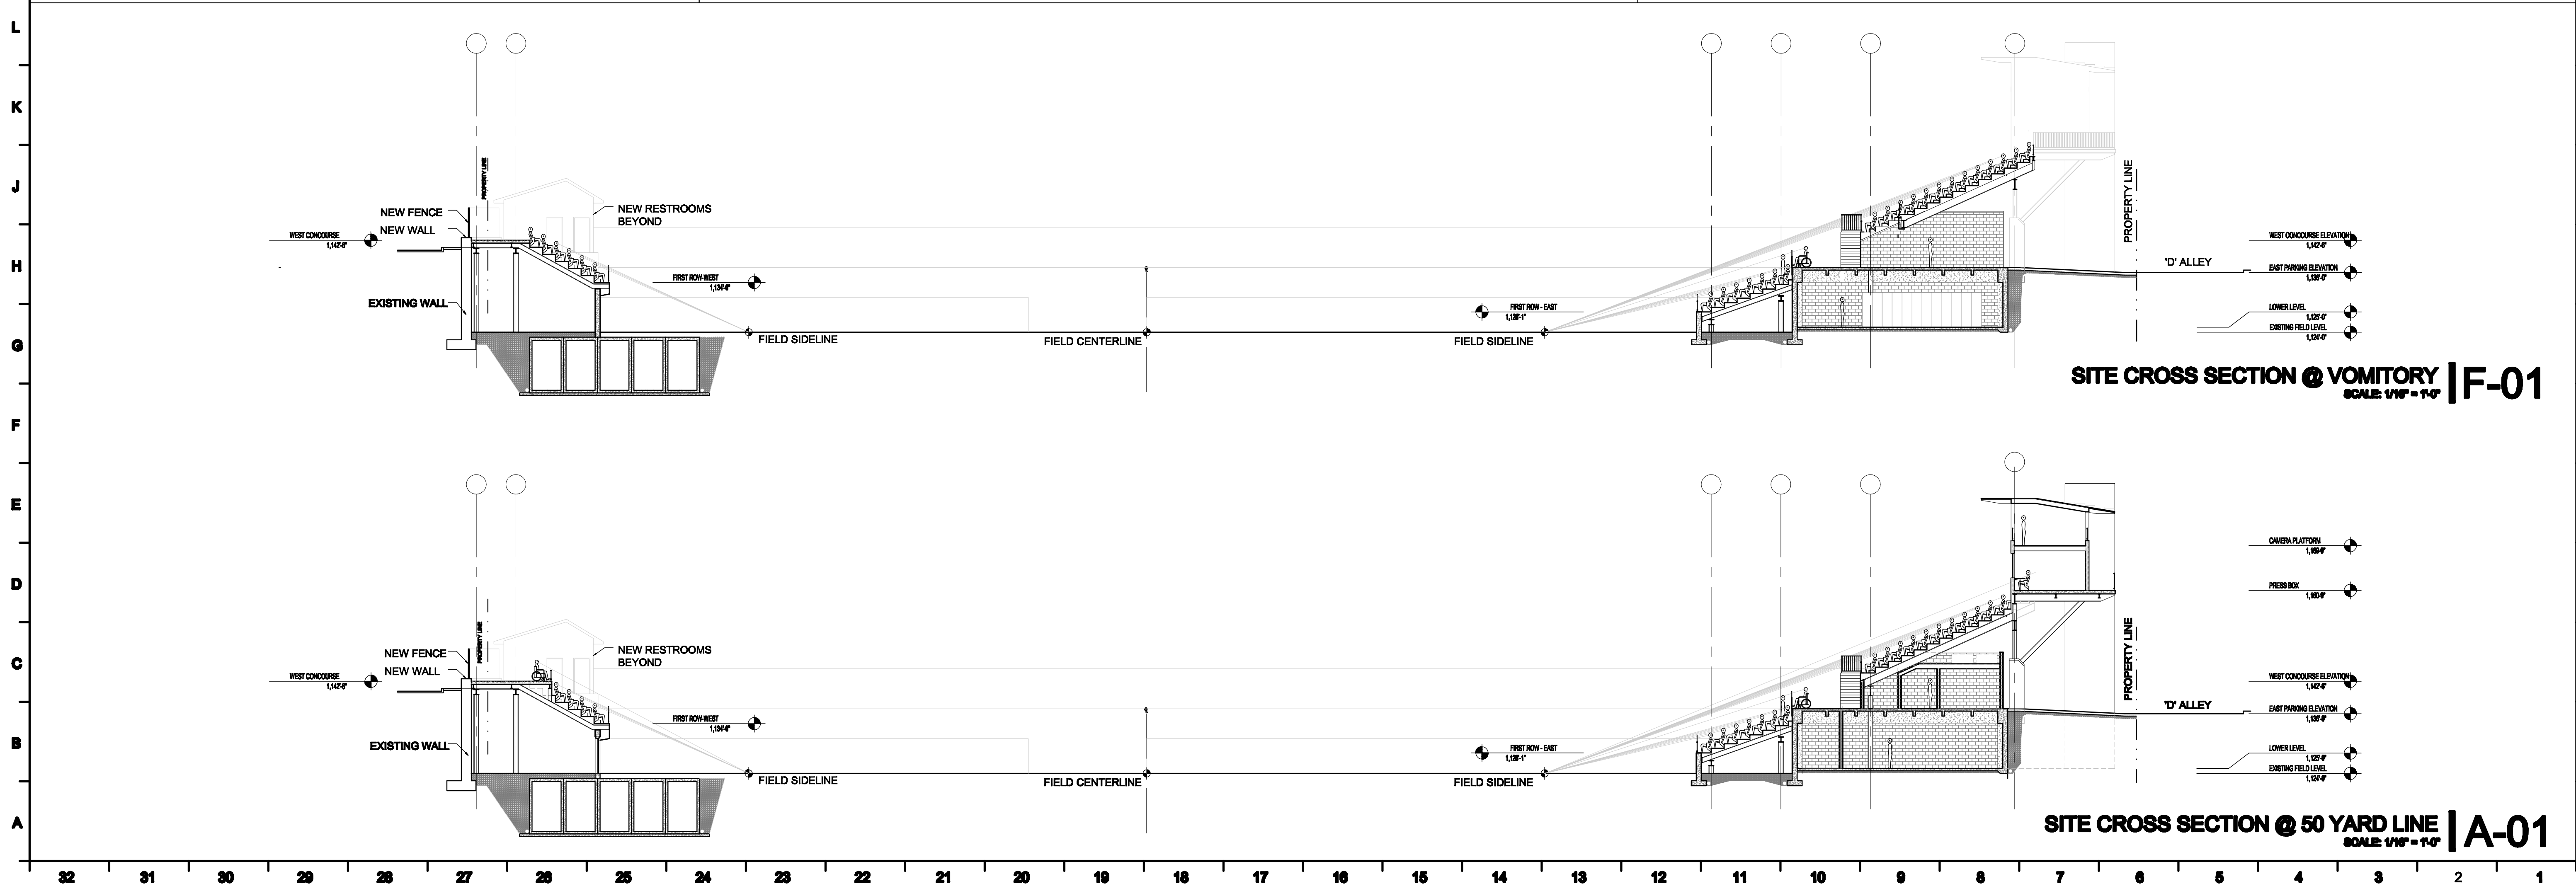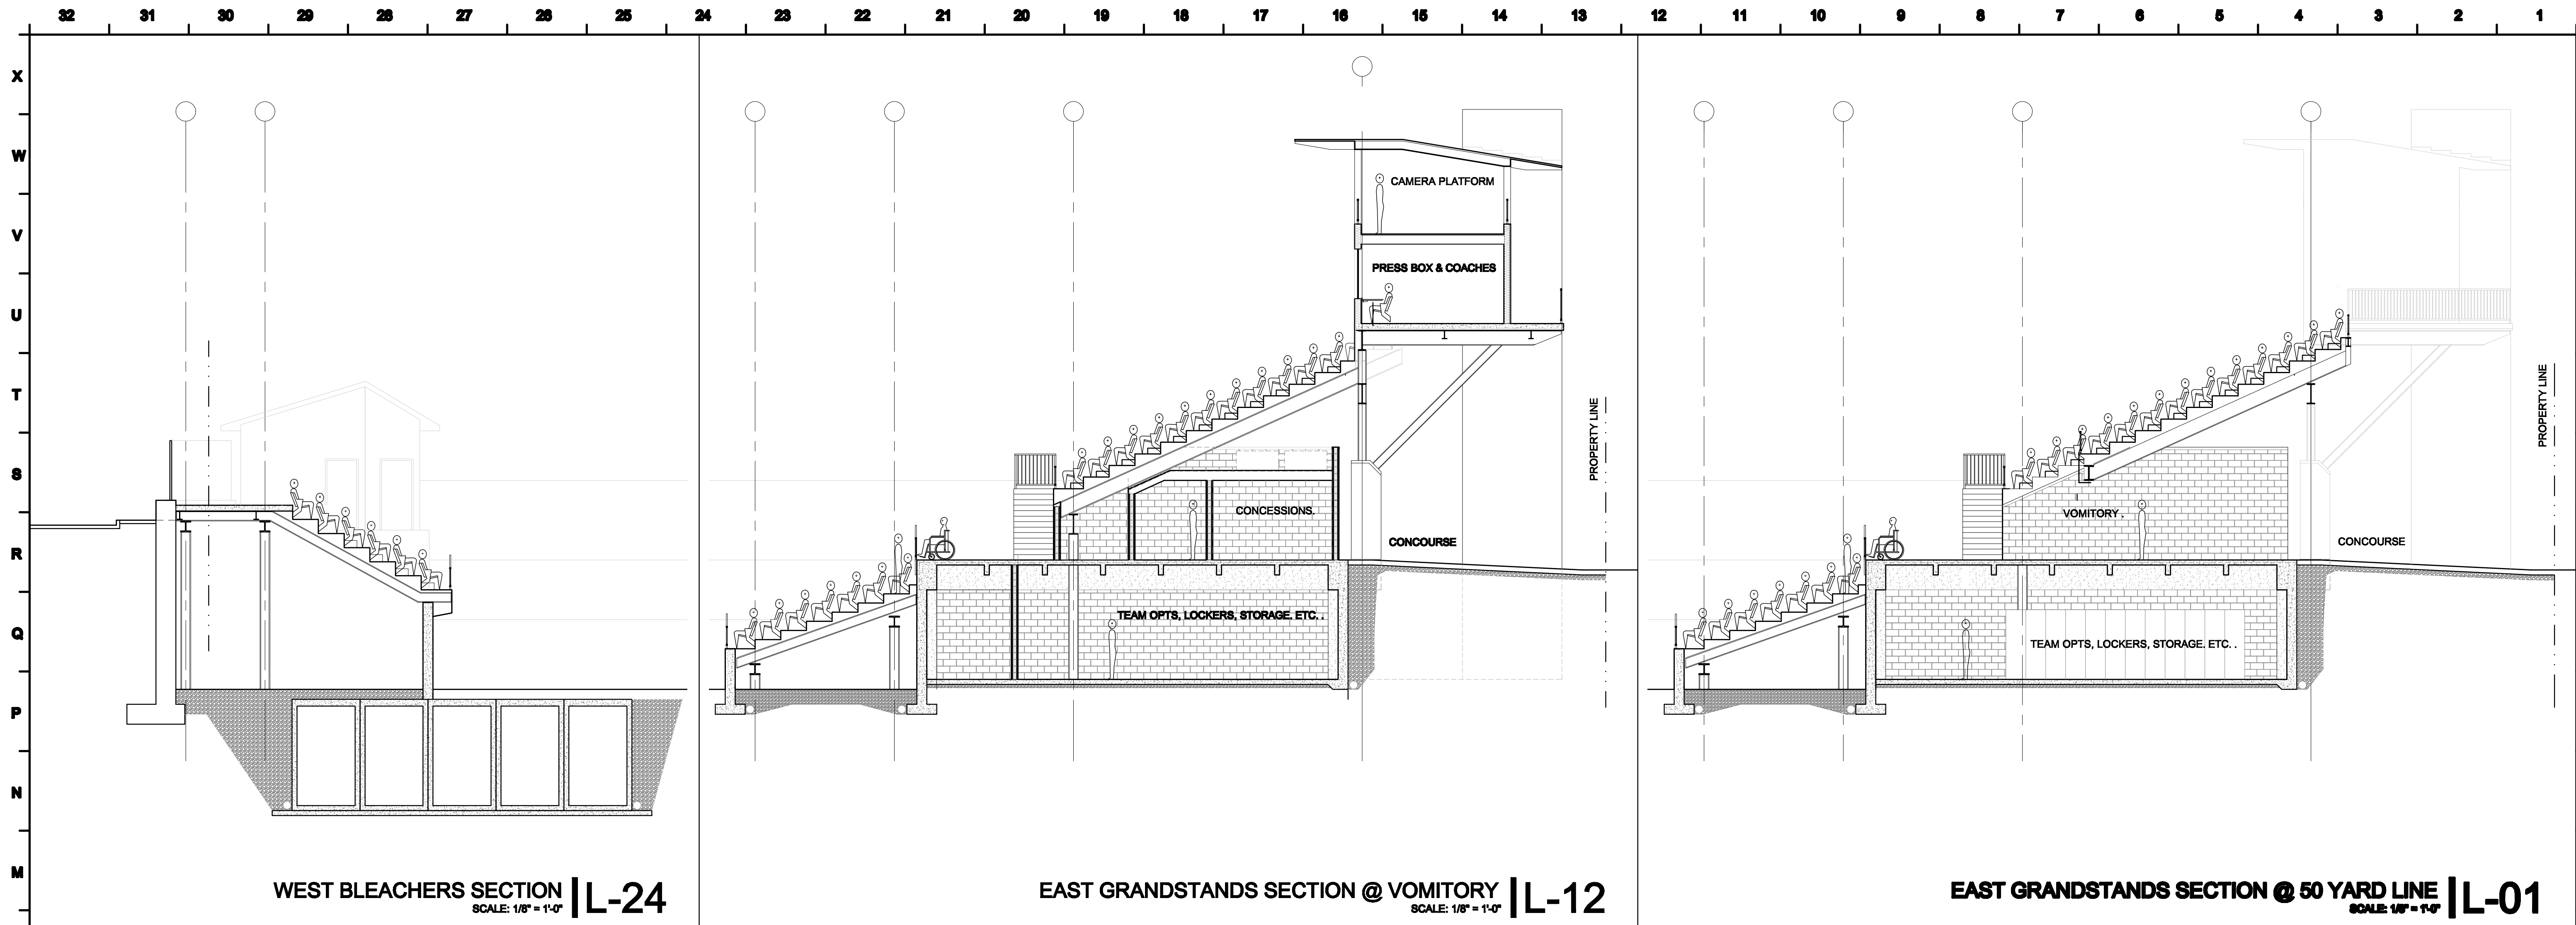

**CRAWFORD ARCHITECTS, LLC**  
2021 Market Street, Suite 100  
Harrisburg, PA 17102  
T: 717-651-4200  
www.crawfordarch.com

**PALUMBO & SKIBINSKI**  
1400 South Adams St.  
State College, PA 16801  
T: 814-437-4200

**Palumbo  
Skibinski**

**MEMORIAL FIELD  
STATE COLLEGE AREA SCHOOL DISTRICT**

STATE COLLEGE AREA  
HIGH SCHOOL



STATE COLLEGE,  
PENNSYLVANIA

| Date                        | 2011-05-14 |
|-----------------------------|------------|
| Issued for Schematic Design | 000        |

**Project Number:** 102128-10  
**Date:** 2011-05-14  
**Drawn By:** MJI/DM  
**Checked By:** SJ  
**Sheet Title:** SITE SECTIONS  
**Sheet Number:** 006