




# MEMORIAL FIELD DESIGN REVIEW

2011\_0425


Palumbo  
Skibinski  
Architects Engineers  
Interior Designers




# SITE PLAN

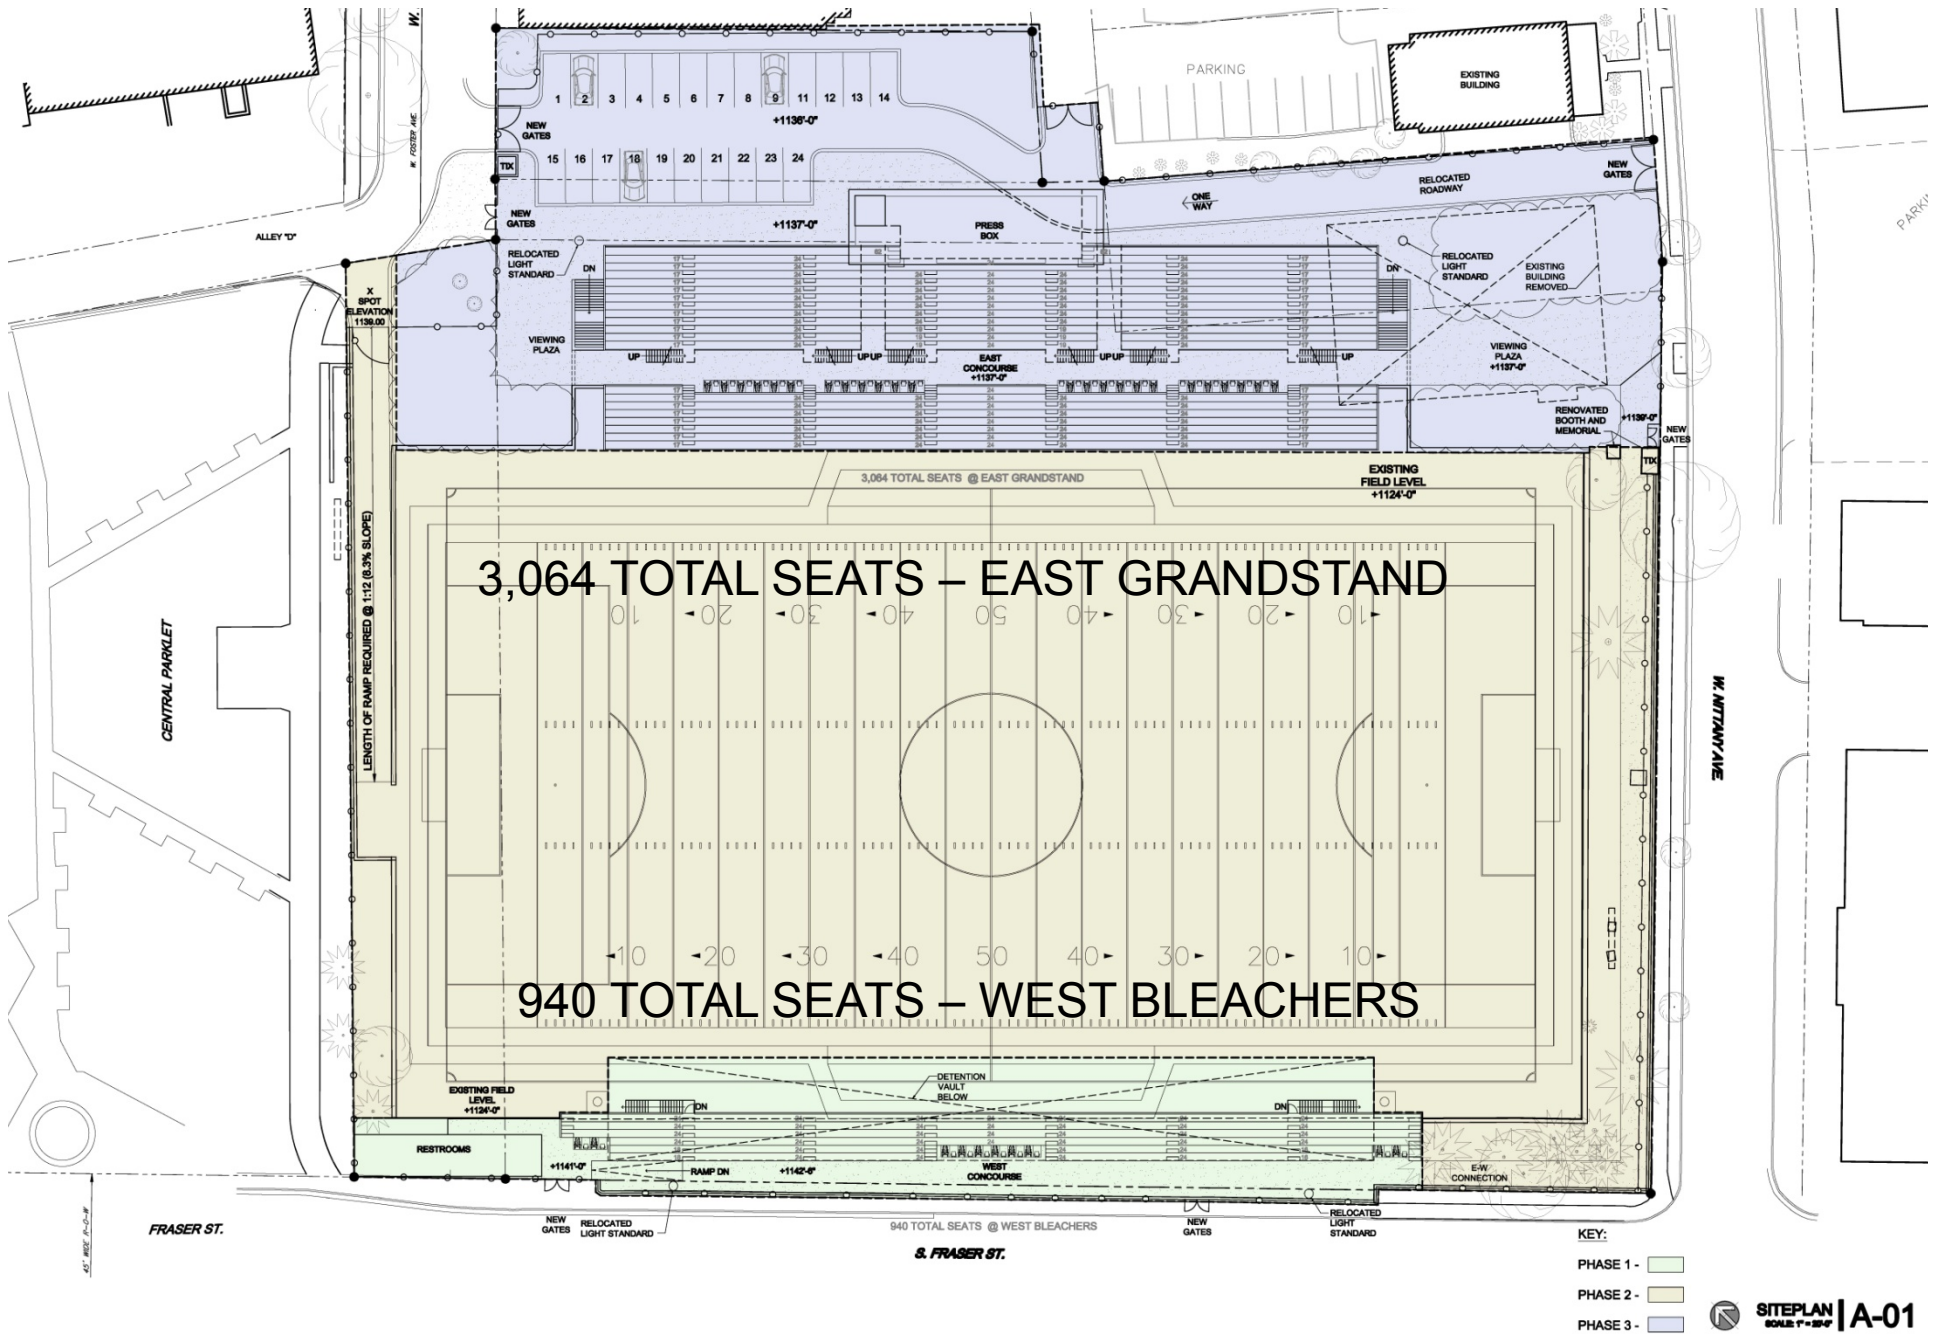


# SITE PLAN – ULTIMATE EXPANSION

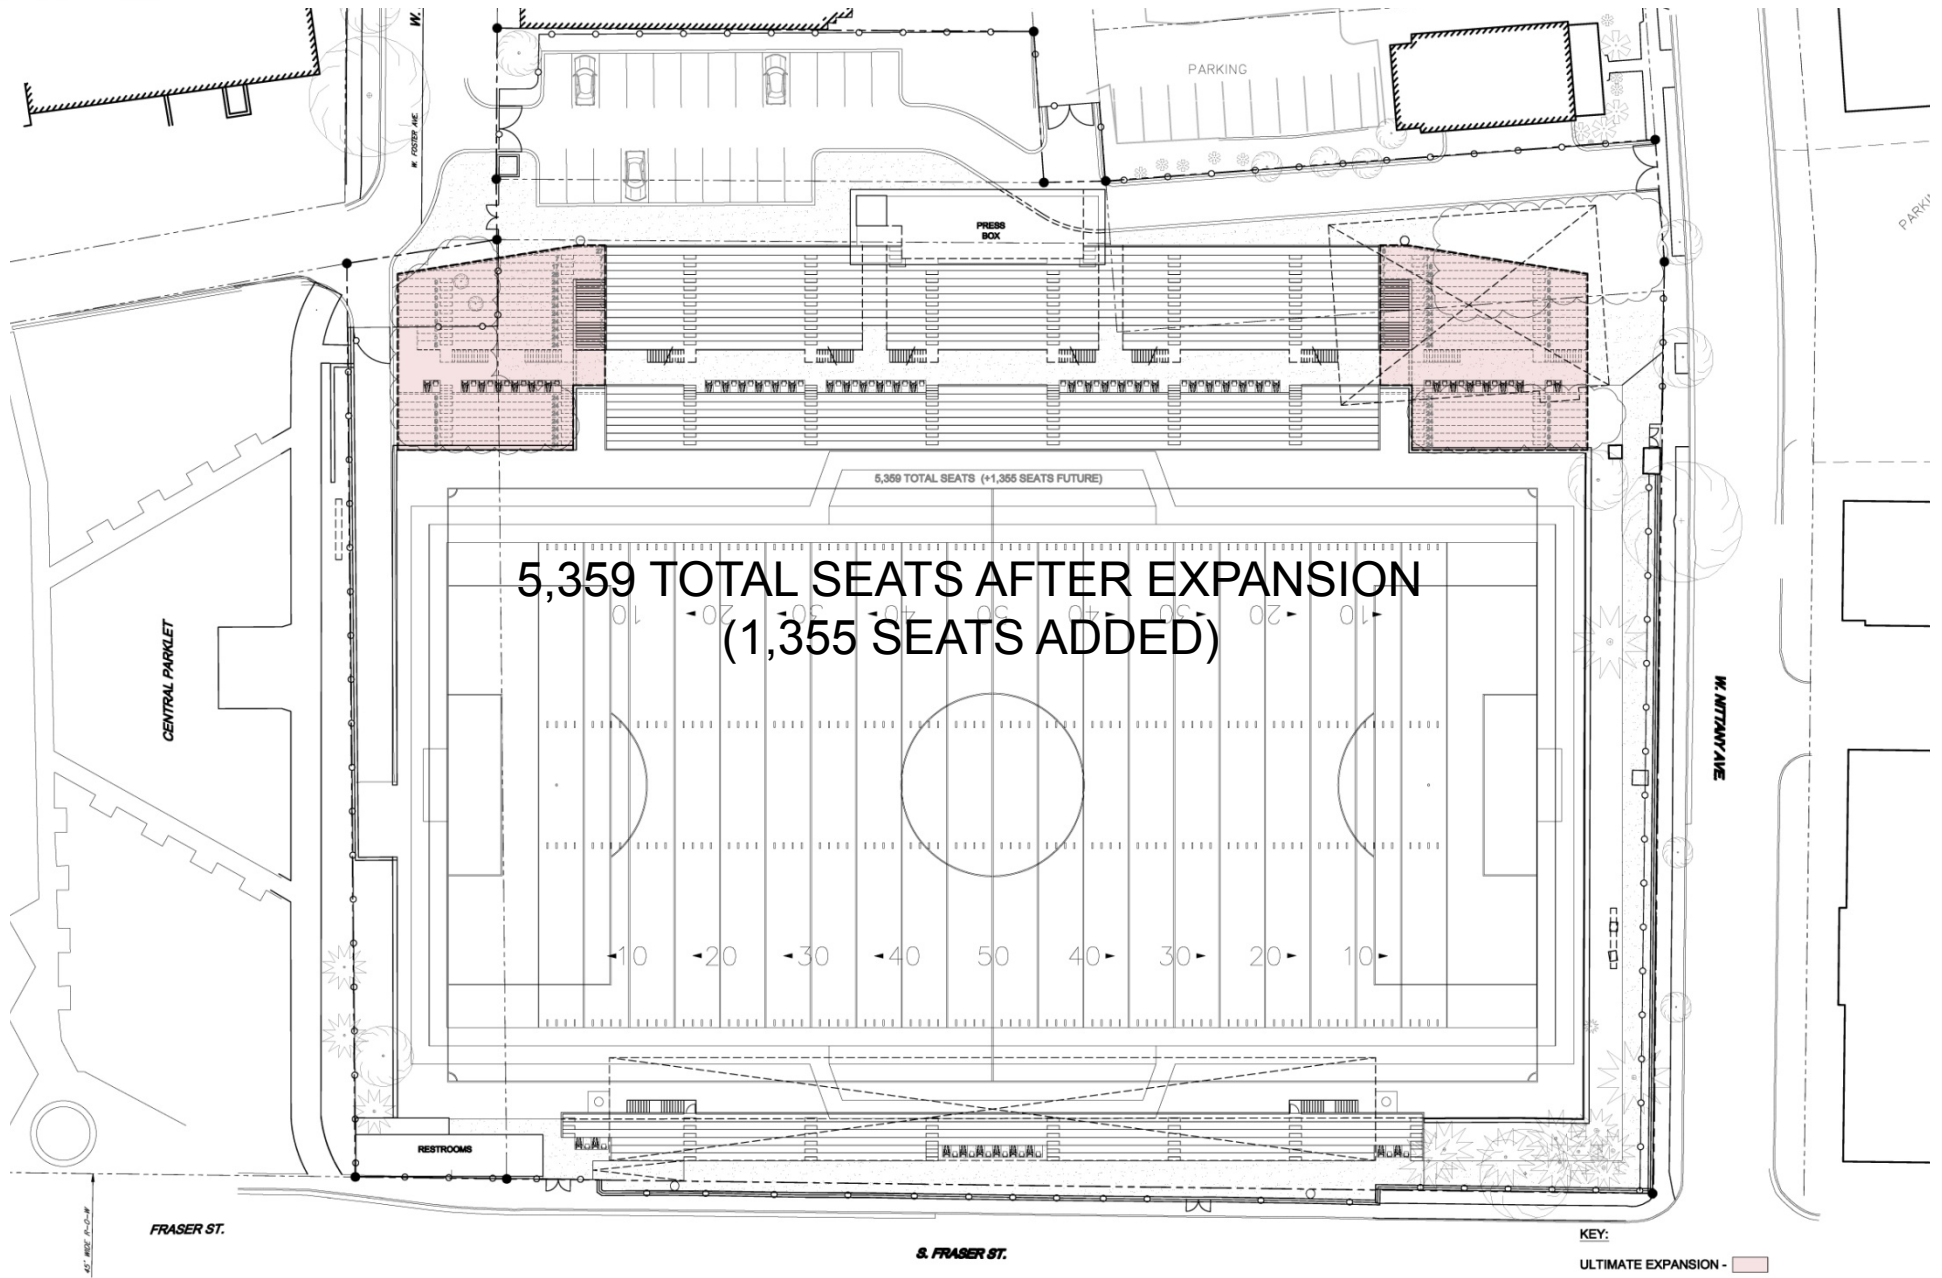


# BLEACHER PLANS

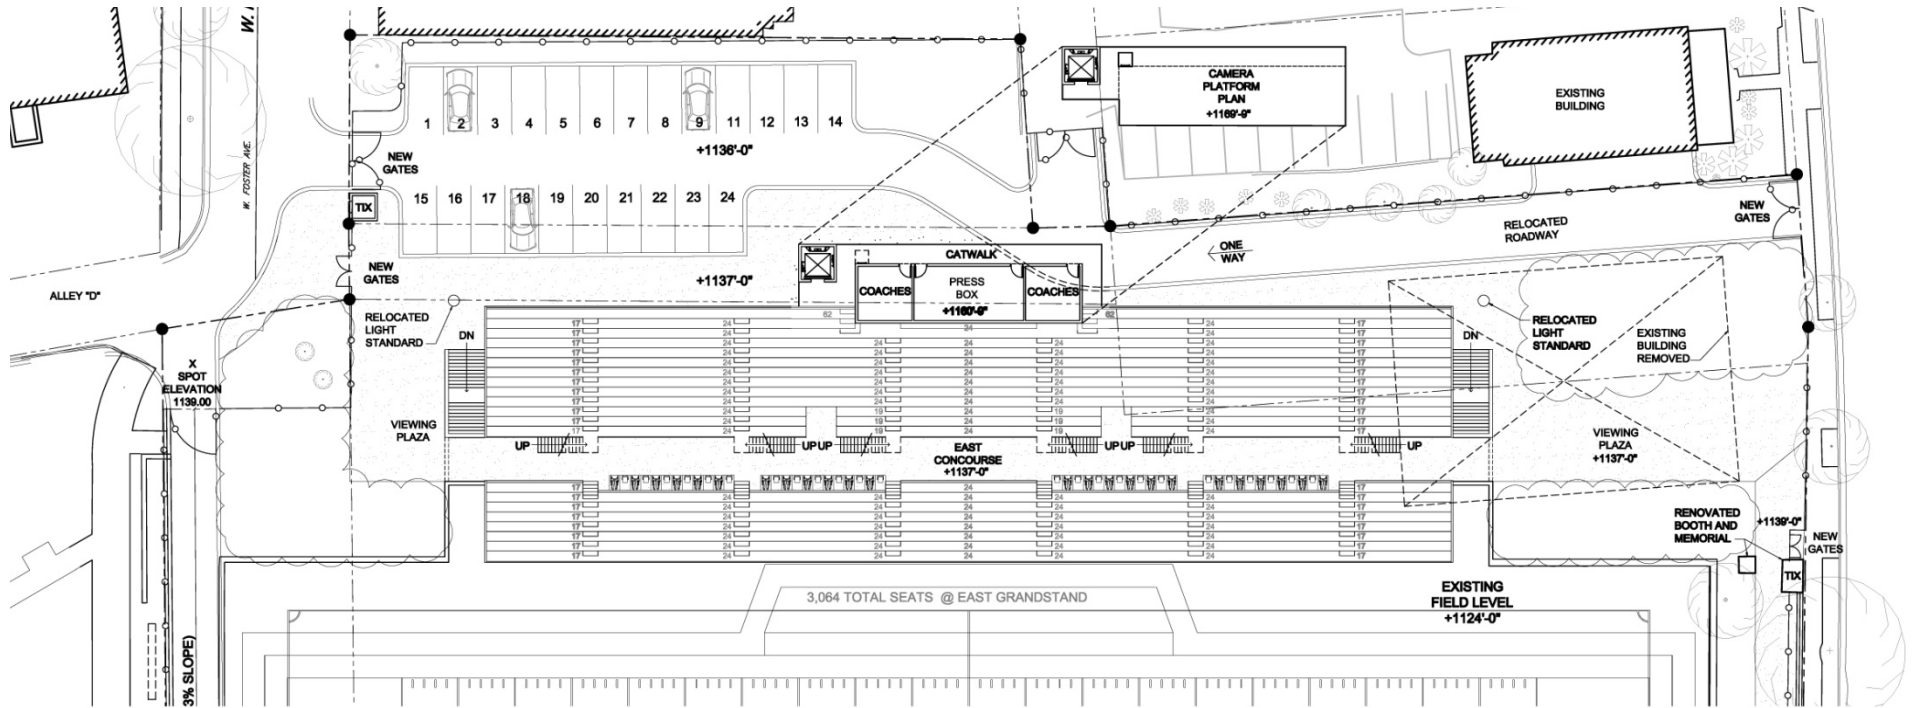

EAST GRANDSTAND PLAN | J-01  
SCALE: 1" = 10'-0"

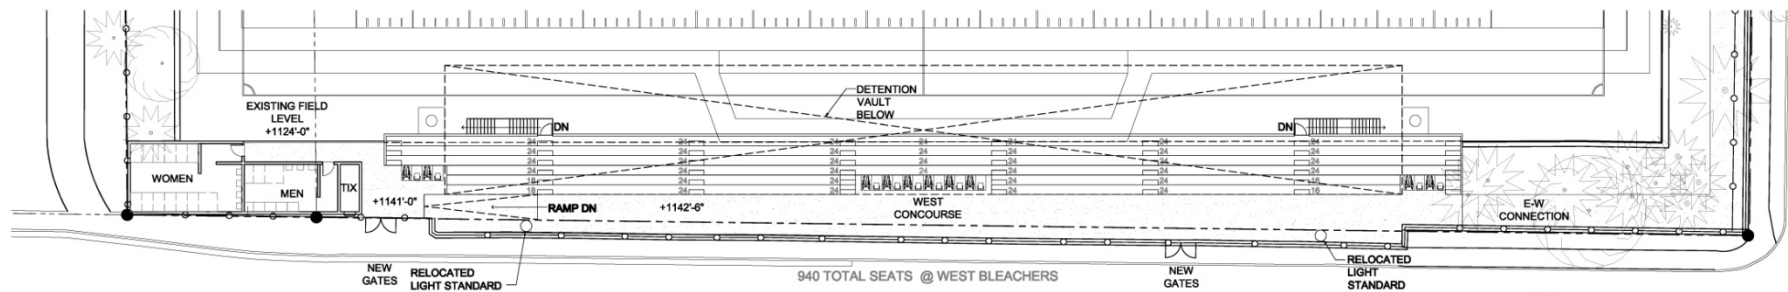


WEST BLEACHER PLAN | A-01  
SCALE: 1" = 10'-0"

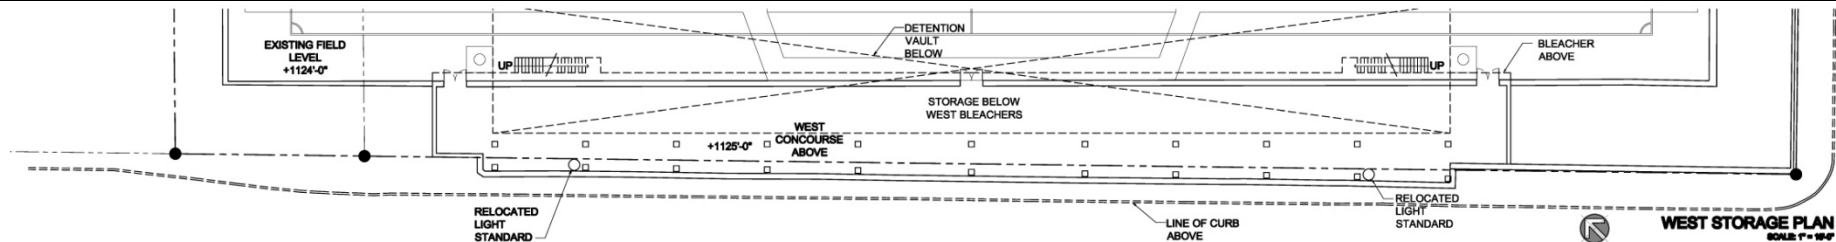


WEST STORAGE PLAN | A-01  
SCALE: 1" = 10'-0"

# FLOOR PLANS



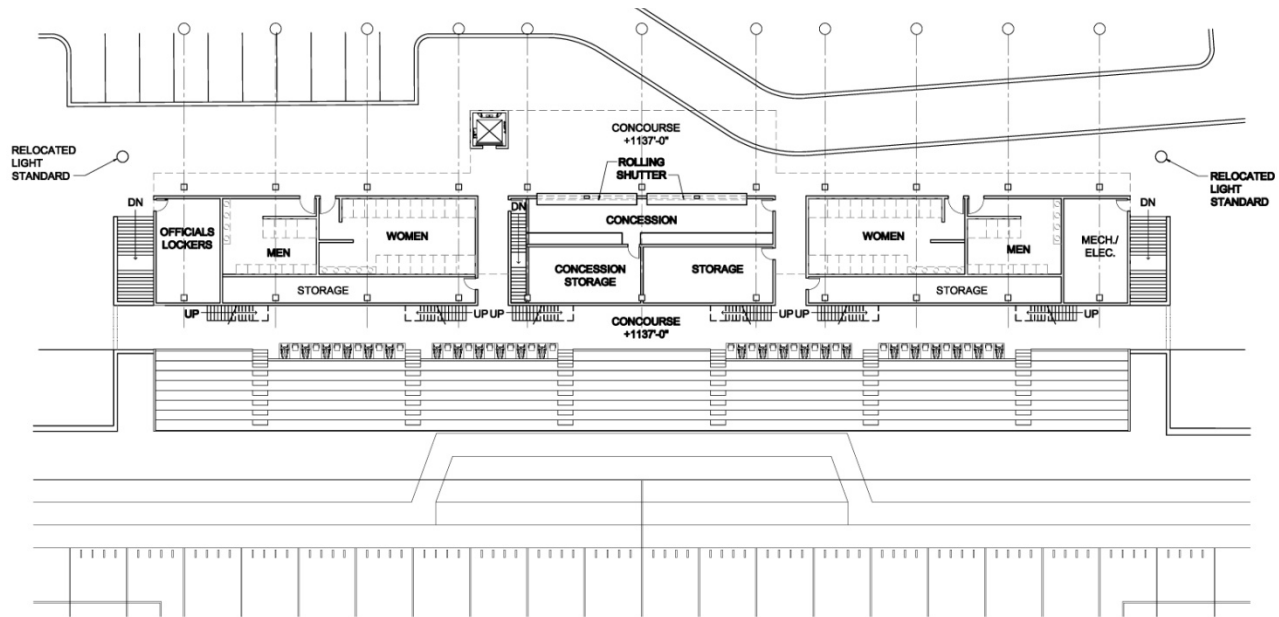


CONCOURSE LEVEL PLAN | M-01  
SCALE: 1/4" = 1'-0"

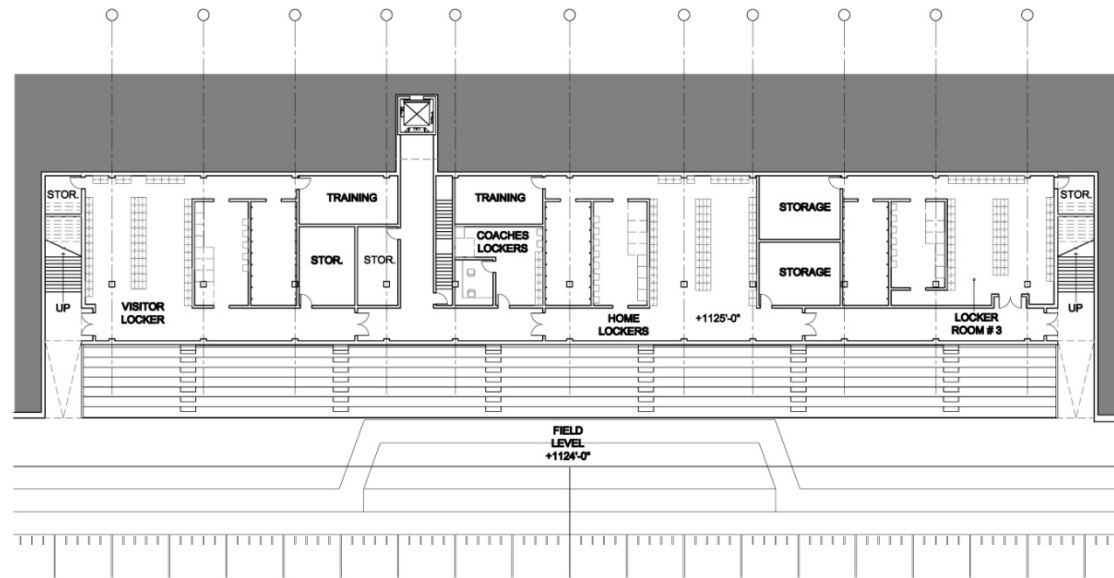


LOWER LEVEL PLAN | A-01  
SCALE: 1/4" = 1'-0"


# ELEVATIONS

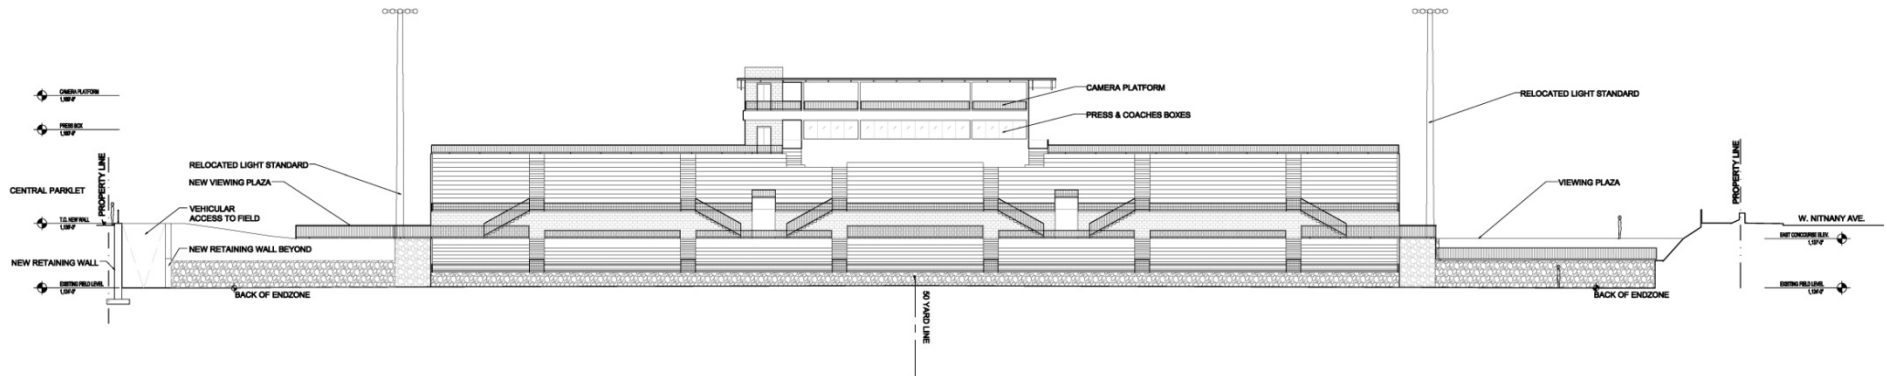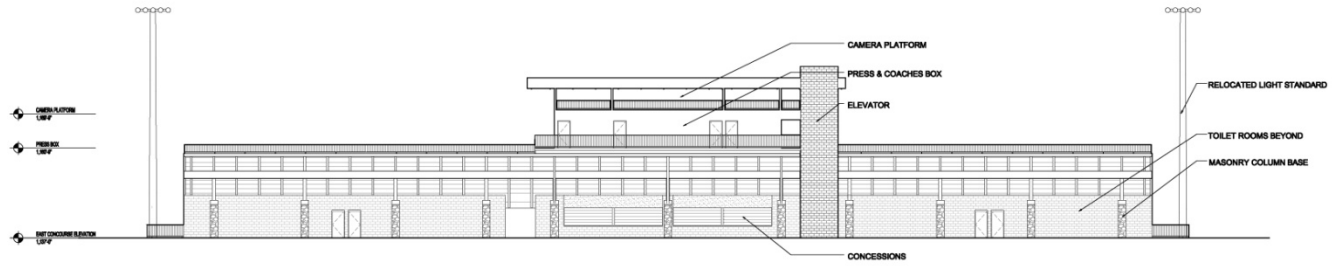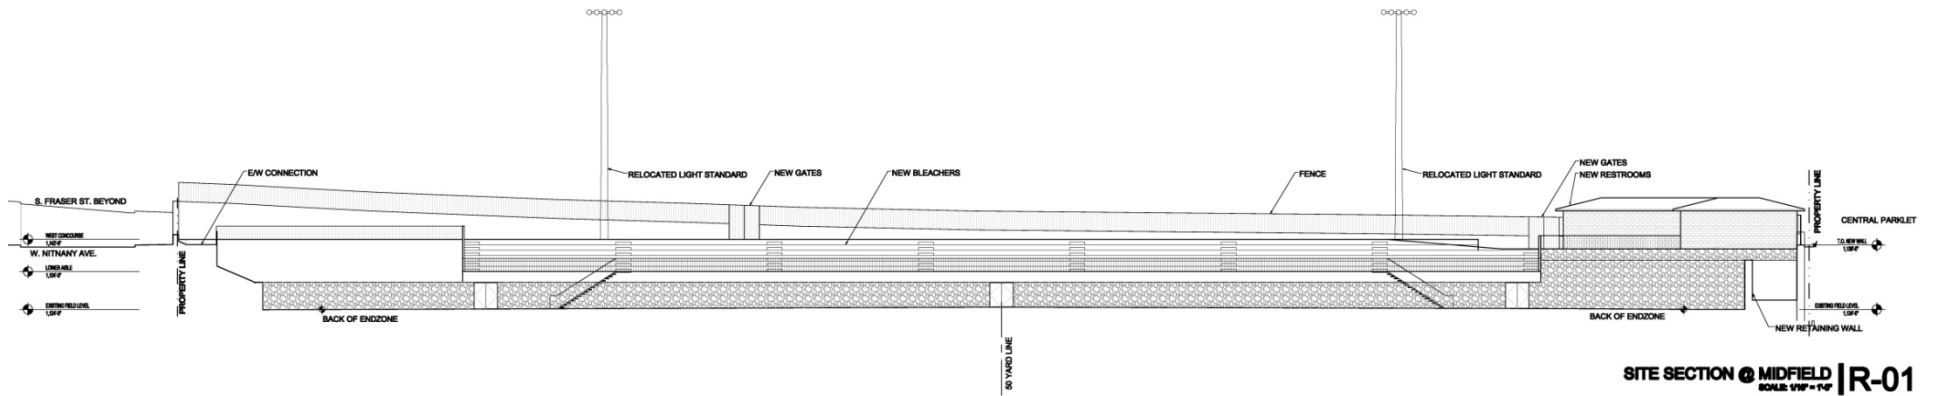


# FLOOR PLAN

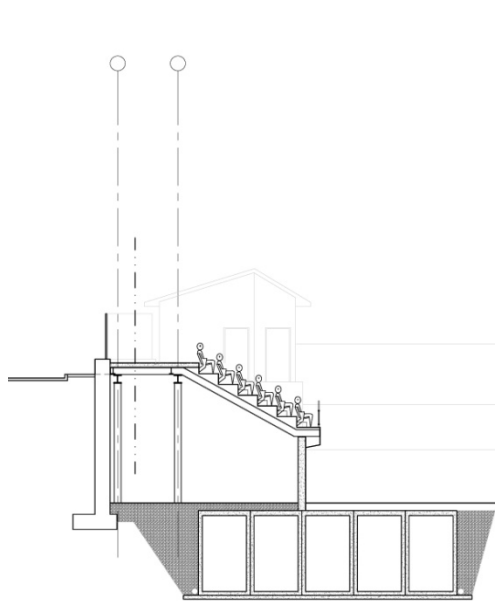


WEST BLEACHERS SECTION | L-24  
SCALE: 1/8" = 1'-0"

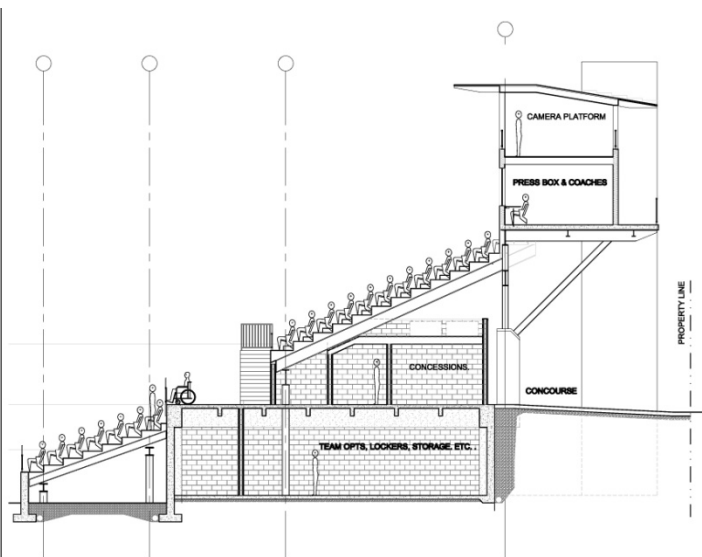


EAST GRANDSTANDS SECTION @ VOMITORY | L-12  
SCALE: 1/8" = 1'-0"

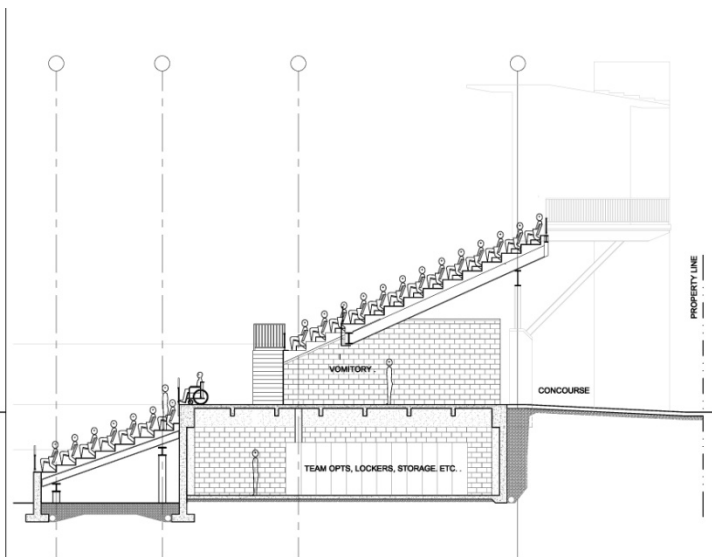



EAST GRANDSTANDS SECTION @ 50 YARD LINE | L-01  
SCALE: 1/8" = 1'-0"

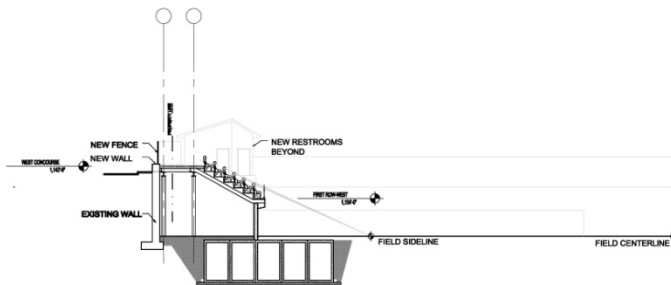

SITE CROSS SECTION @ VOMITORY | F-01  
SCALE: 1/8" = 1'-0"

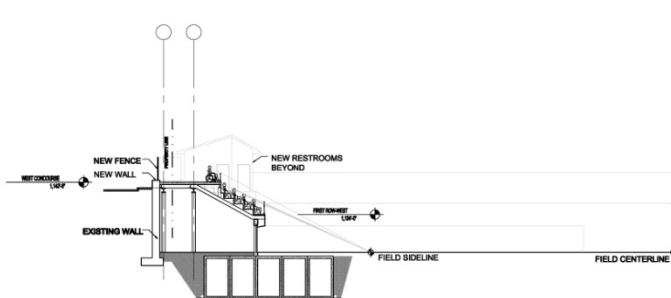

SITE CROSS SECTION @ 50 YARD LINE | A-01  
SCALE: 1/8" = 1'-0"

 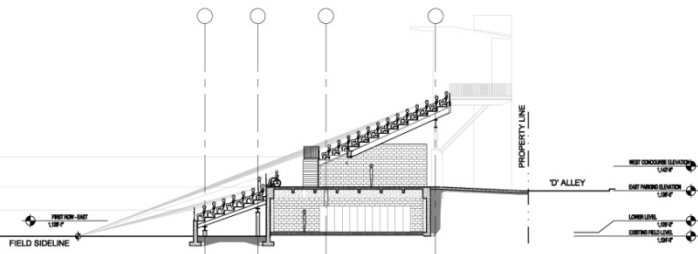

# Construction Budget



<u>Phase</u>	<u>Budget</u>
1 – West Bleachers	\$ 3,925,000
2 – East Grandstand	\$10,688,000
3 – New Field/Site	<u>\$ 2,088,000</u>
Total Constr. Budget	\$16,701,000