


EDGEMONT UNION FREE SCHOOL DISTRICT
GREENVILLE ELEMENTARY SCHOOL
WINDOW REPLACEMENT, TENNIS COURT RENOVATION,
AND RELATED WORK

100 GLENDALE ROAD, SCARSDALE, NY 10583

SED PROJECT NUMBER:
66-04-06-03-0-008-023

GREENVILLE ELEMENTARY SCHOOL
100 GLENDALE ROAD, SCARSDALE, NY 10583

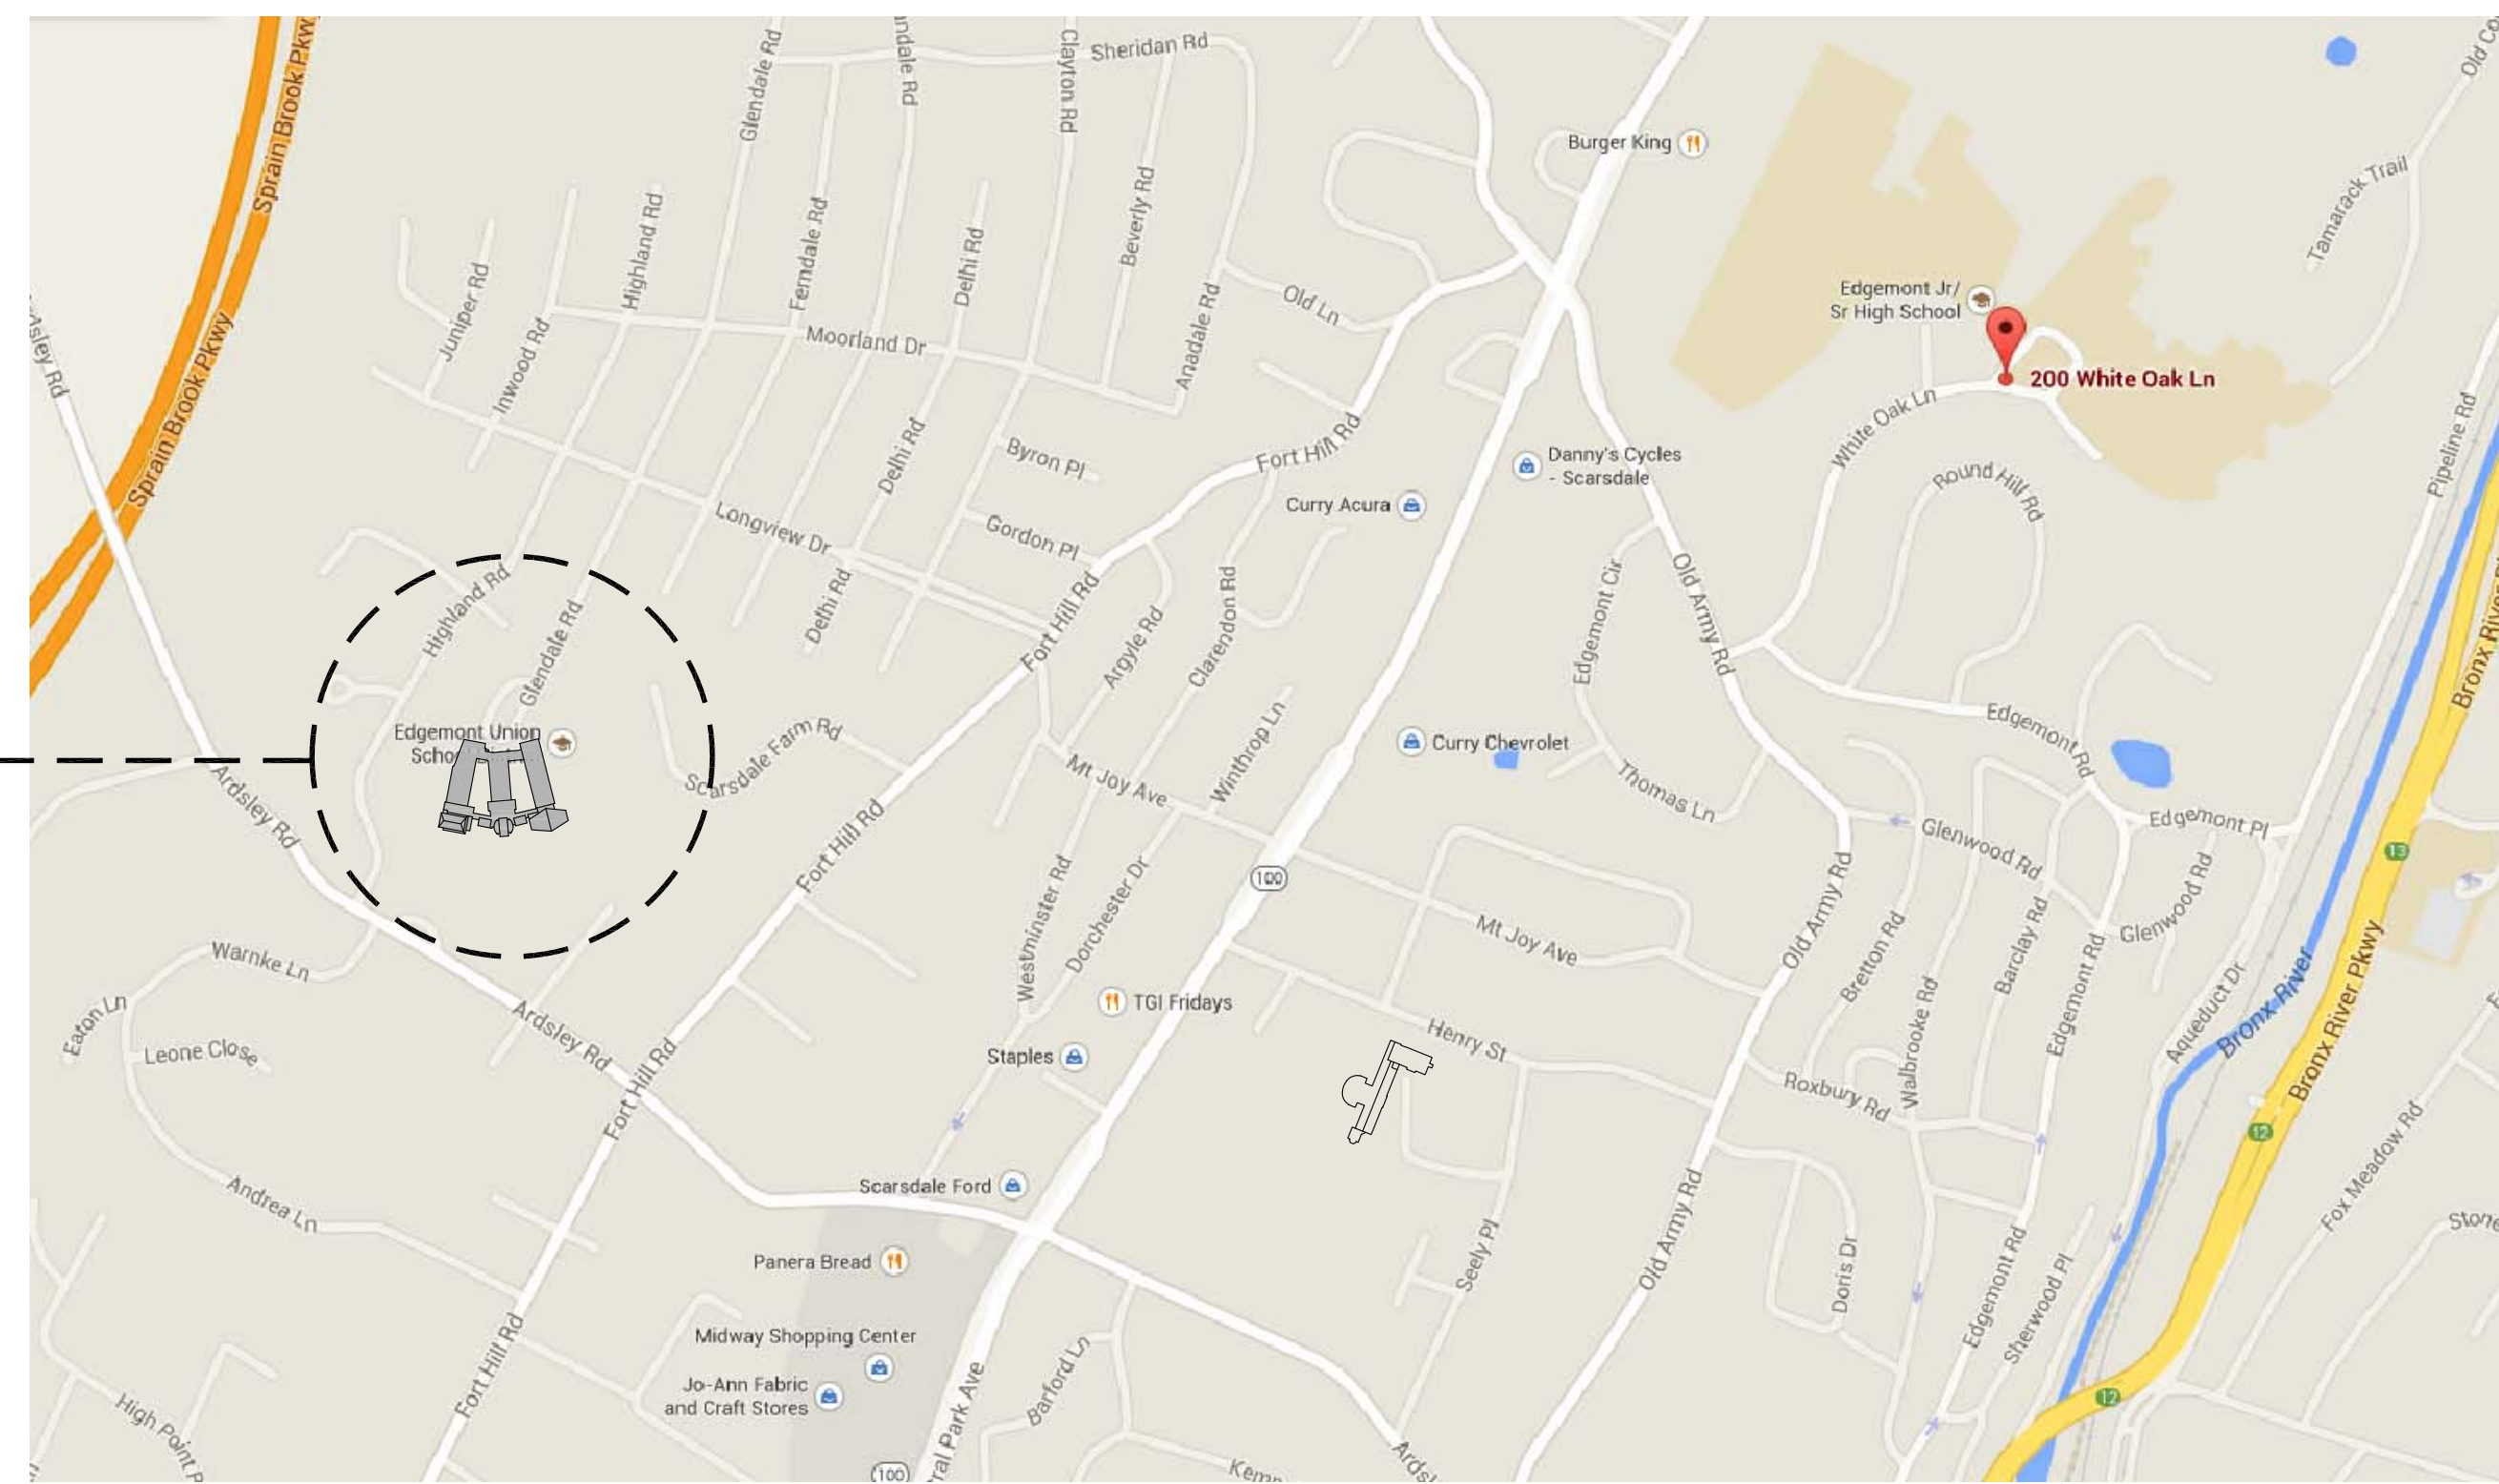


FULLER
D'ANGELO
P.C.

ARCHITECTS
PLANNERS

45 KNOLLWOOD ROAD ELMSFORD NEW YORK 10523
TEL 914.592.4444 FAX 914.592.1717
WWW.FULLERDANGELO.COM
Copyright 2024 All Rights Reserved by FULLER & D'ANGELO P.C.

08-27-2024	BID
11-14-2023	SED SUBMISSION
DATE	ISSUED TO
SHEET SIZE 30"x42"	DRAWING NO. T-1
SCALE AS NOTED	FILE NO. 23501.00
DRAWN BY F & D	

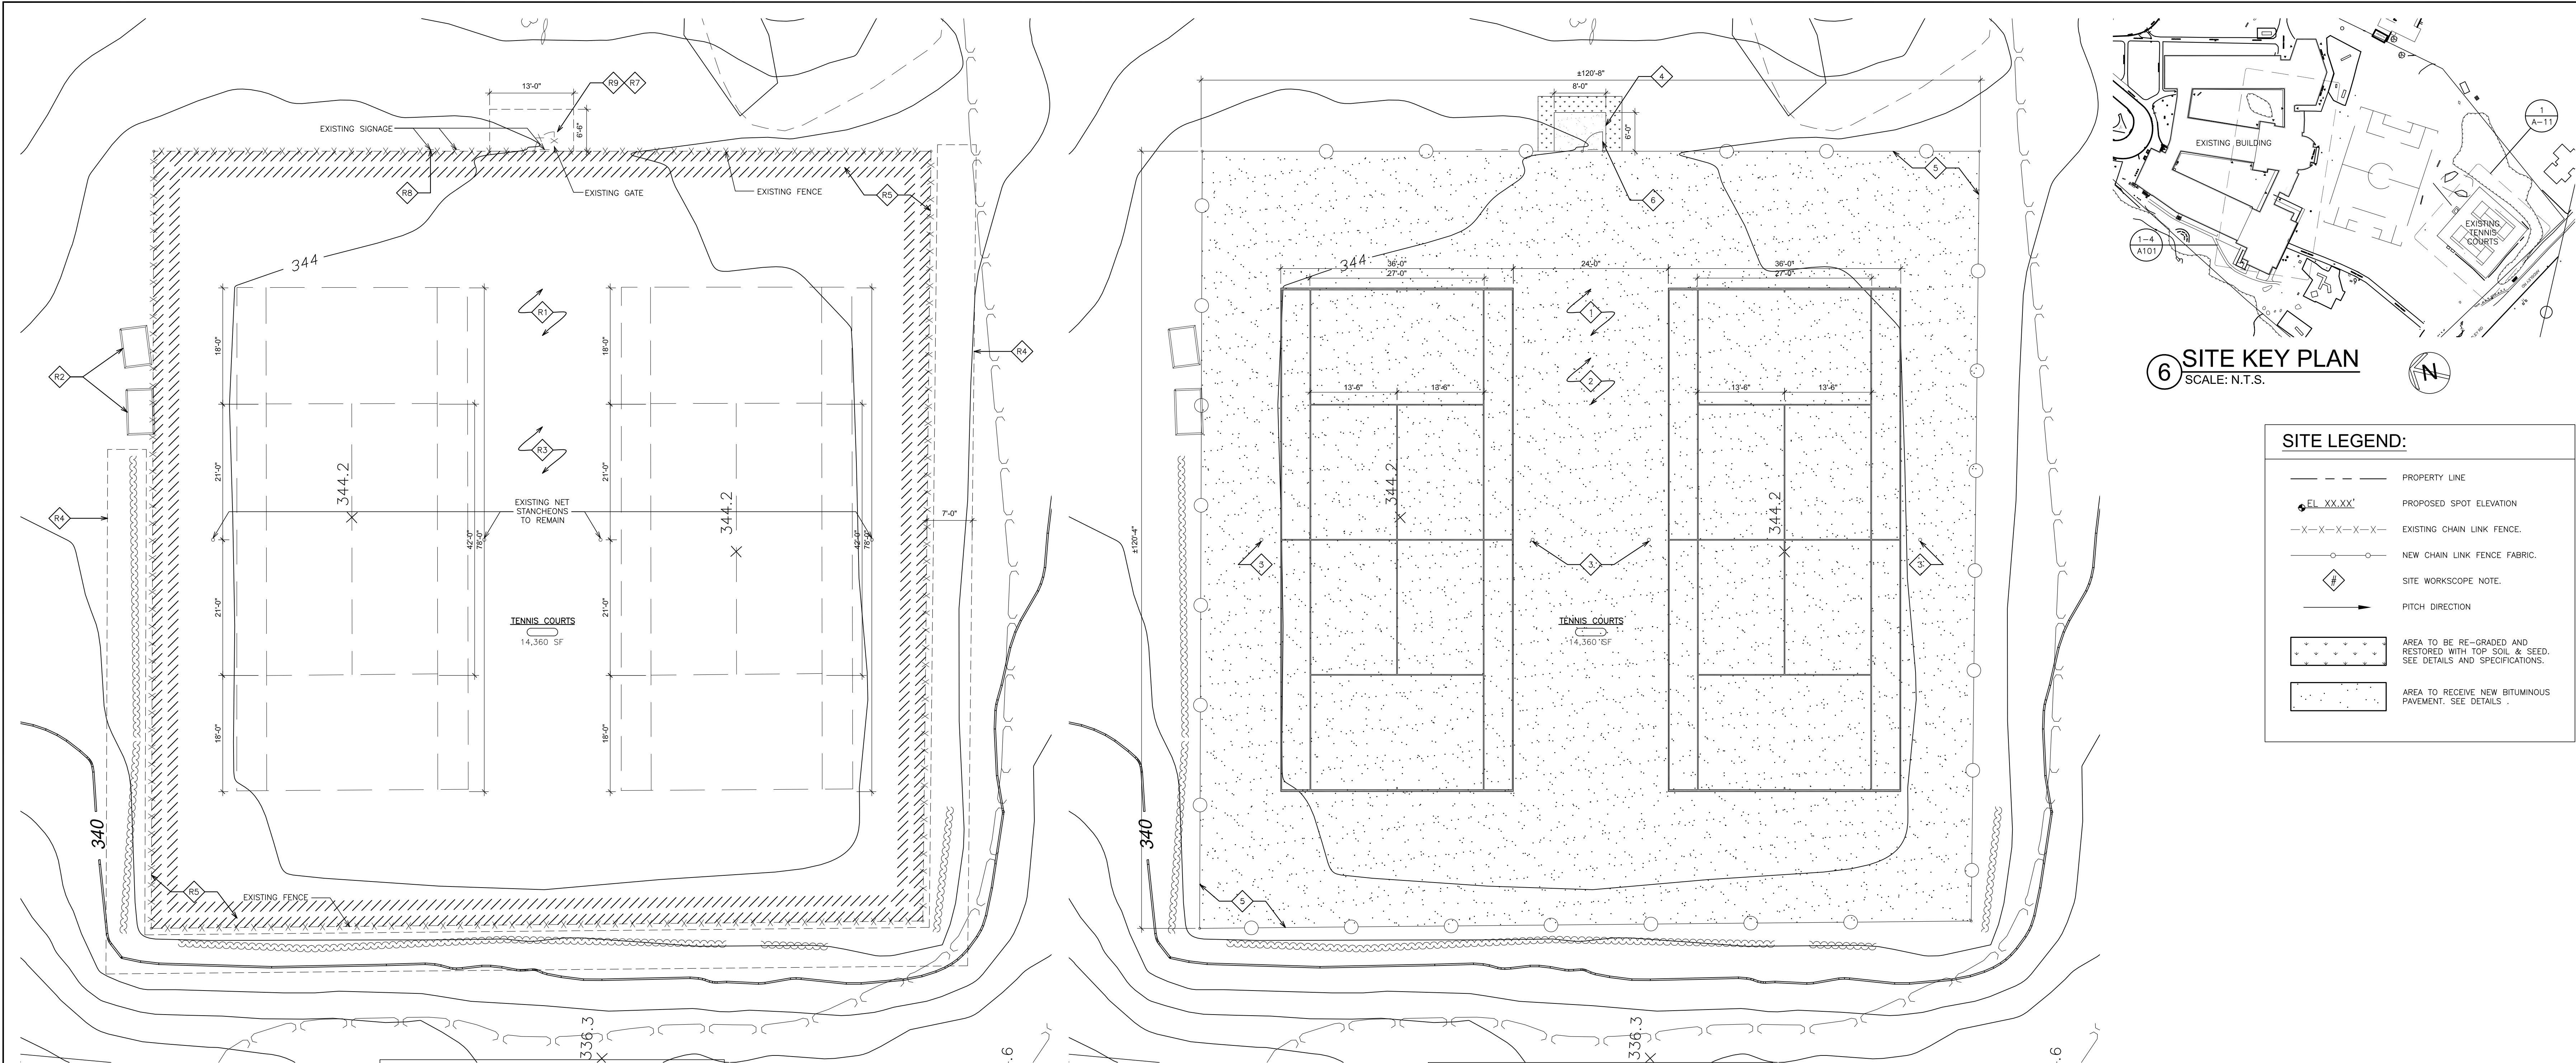


1 TENNIS COURT REMOVAL PLAN
SCALE: 3/32" = 1'-0"


- SITE REMOVAL NOTES:**
- R1 REMOVE EXISTING ARTIFICIAL TURF CARPET TENNIS COURT SURFACE AND GLUE RESIDUE.
 - R2 TEMPORARILY RELOCATE STORAGE SHEDS TO ACCESS WORK. REINSTALL AT COMPLETION OF WORK.
 - R3 MILL 1" OF EXISTING ASPHALT BASE. (EXISTING COURT SURFACE)
 - R4 REMOVE ALL EXISTING VEGETATION, VINES, ETC. FROM EXISTING FENCE BY OWNER.
 - R5 CAREFULLY REMOVE EXISTING CHAIN LINK FENCE FABRIC AND ALL RELATED ITEMS. EXISTING POSTS, TOP AND BOTTOM RAILS TO REMAIN. REMOVE EXISTING MID-RAIL.
 - R6 REMOVE RUST AND DEBRIS FROM FENCE POSTS AND CROSS RAILS. REPAIR DAMAGED POSTS. APPLY RUST RESISTANT PAINT.
 - R7 REMOVE EXISTING SWING GATE AND ASSOCIATED ITEMS.
 - R8 CAREFULLY REMOVE EXISTING SIGNAGE. CLEAN AND STORE SAFELY FOR REUSE. REPLACE DAMAGED SIGNAGE, AS REQUIRED.
 - R9 REMOVE RAILROAD TIE STEPS. PREPARE AREA AT ENTRANCE OF THE SWING GATE FOR THE INSTALLATION OF A NEW CONCRETE PAD AND SWING GATE.

2 TENNIS COURT PLAN
SCALE: 3/32" = 1'-0"


- SITE WORKSCOPE NOTES:**
- 1 POWER WASH OR CLEAN W/ COMPRESSED AIR ENTIRE AREA TO BE RESURFACED. REMOVE ALL VEGETATION FROM CRACKS & SURFACE. REMOVE ALL LOOSE, FRACTURED OR OTHERWISE UNSTABLE PAVEMENT AND INFILL WITH NEW ROUTE OUT ALL CRACKS 1/4" OR LARGER AND INSTALL CRACK REPAIR COMPOUND.
 - 2 PROVIDE NEW TENNIS COURT SURFACE ON TOP OF NEW 1" ASPHALT BASE. IN ACCORDANCE WITH MANUFACTURERS REQUIREMENTS. SEE DETAIL AND SPECIFICATIONS. PROVIDE COURT LINES AS SHOWN.
 - 3 ALIGN NEW TENNIS COURT MARKINGS WITH EXISTING STANCHION POST HOLES.
 - 4 PROVIDE NEW CONCRETE PAVEMENT & BASE. SEE DETAILS 3/A11. RESTORE EXISTING GRASS AREA AFTER INSTALLATION OF NEW SIDEWALK.
 - 5 INSTALL NEW 10 FT. HIGH CHAIN LINK FENCE FABRIC ON EXISTING POSTS AND RAILS. INSTALL NEW MID RAIL. SEE DETAIL 4/A11 AND SPECIFICATIONS.
 - 6 PROVIDE NEW SWING GATE W/ FULCRUM LATCH. SEE DETAIL 5/A11.

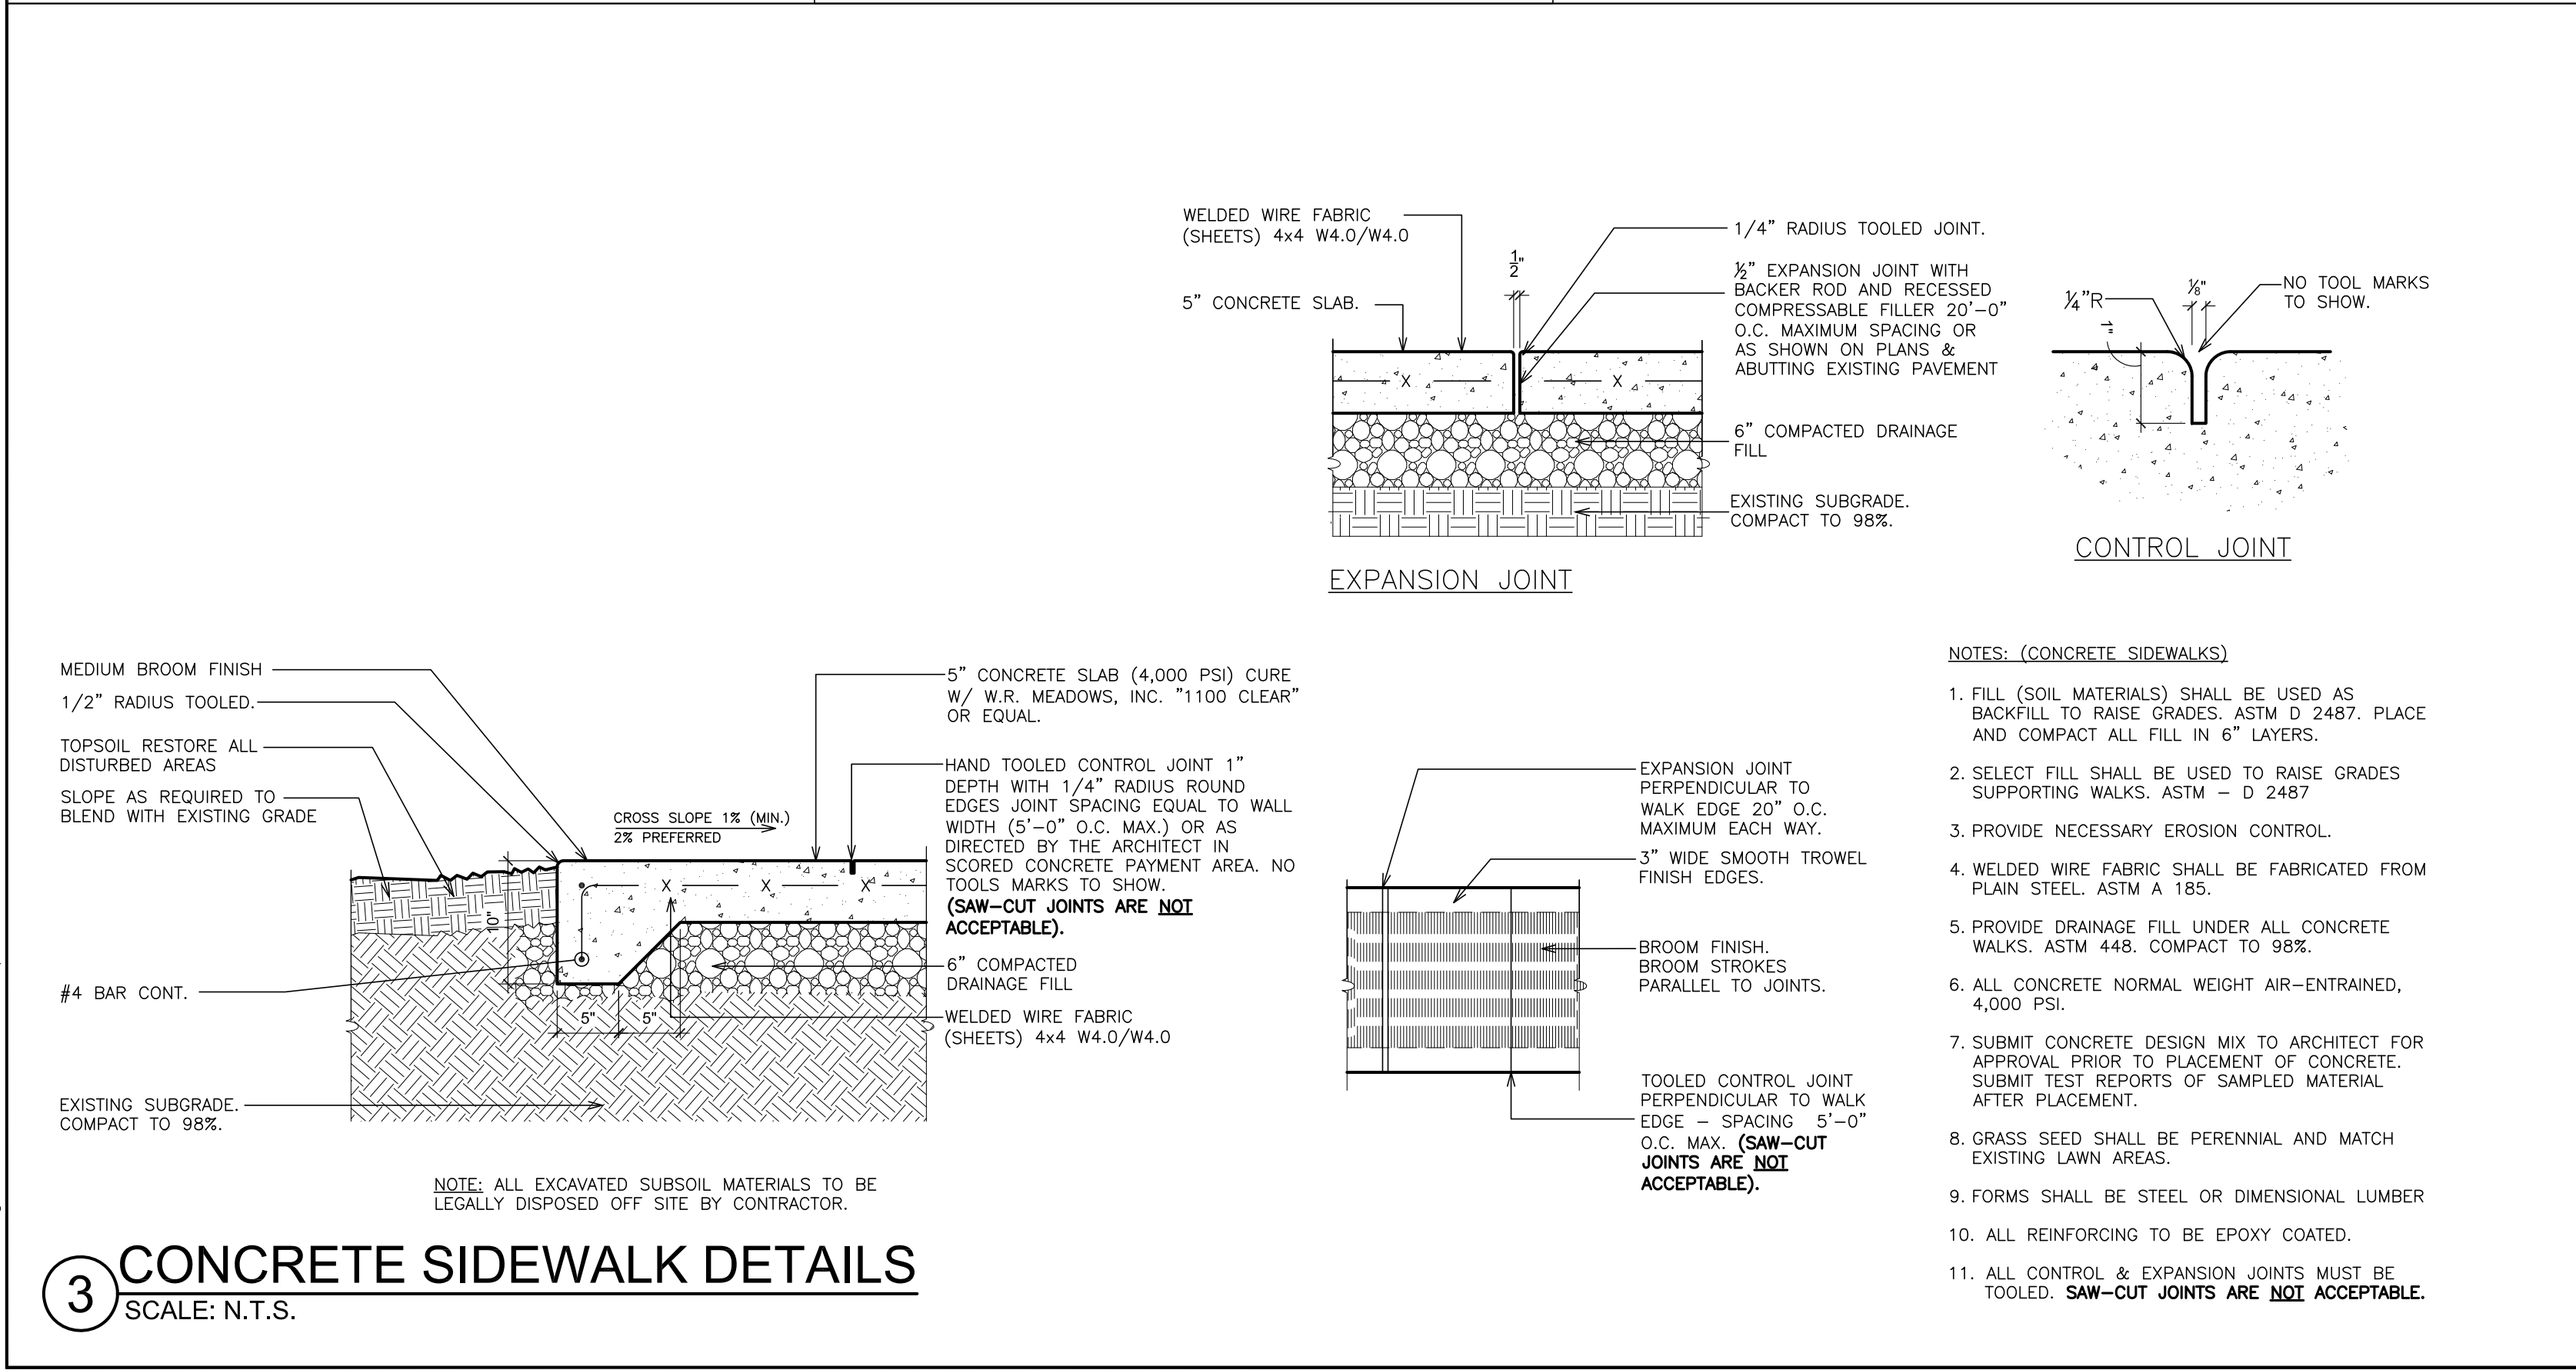

3 CONCRETE SIDEWALK DETAILS
SCALE: N.T.S.

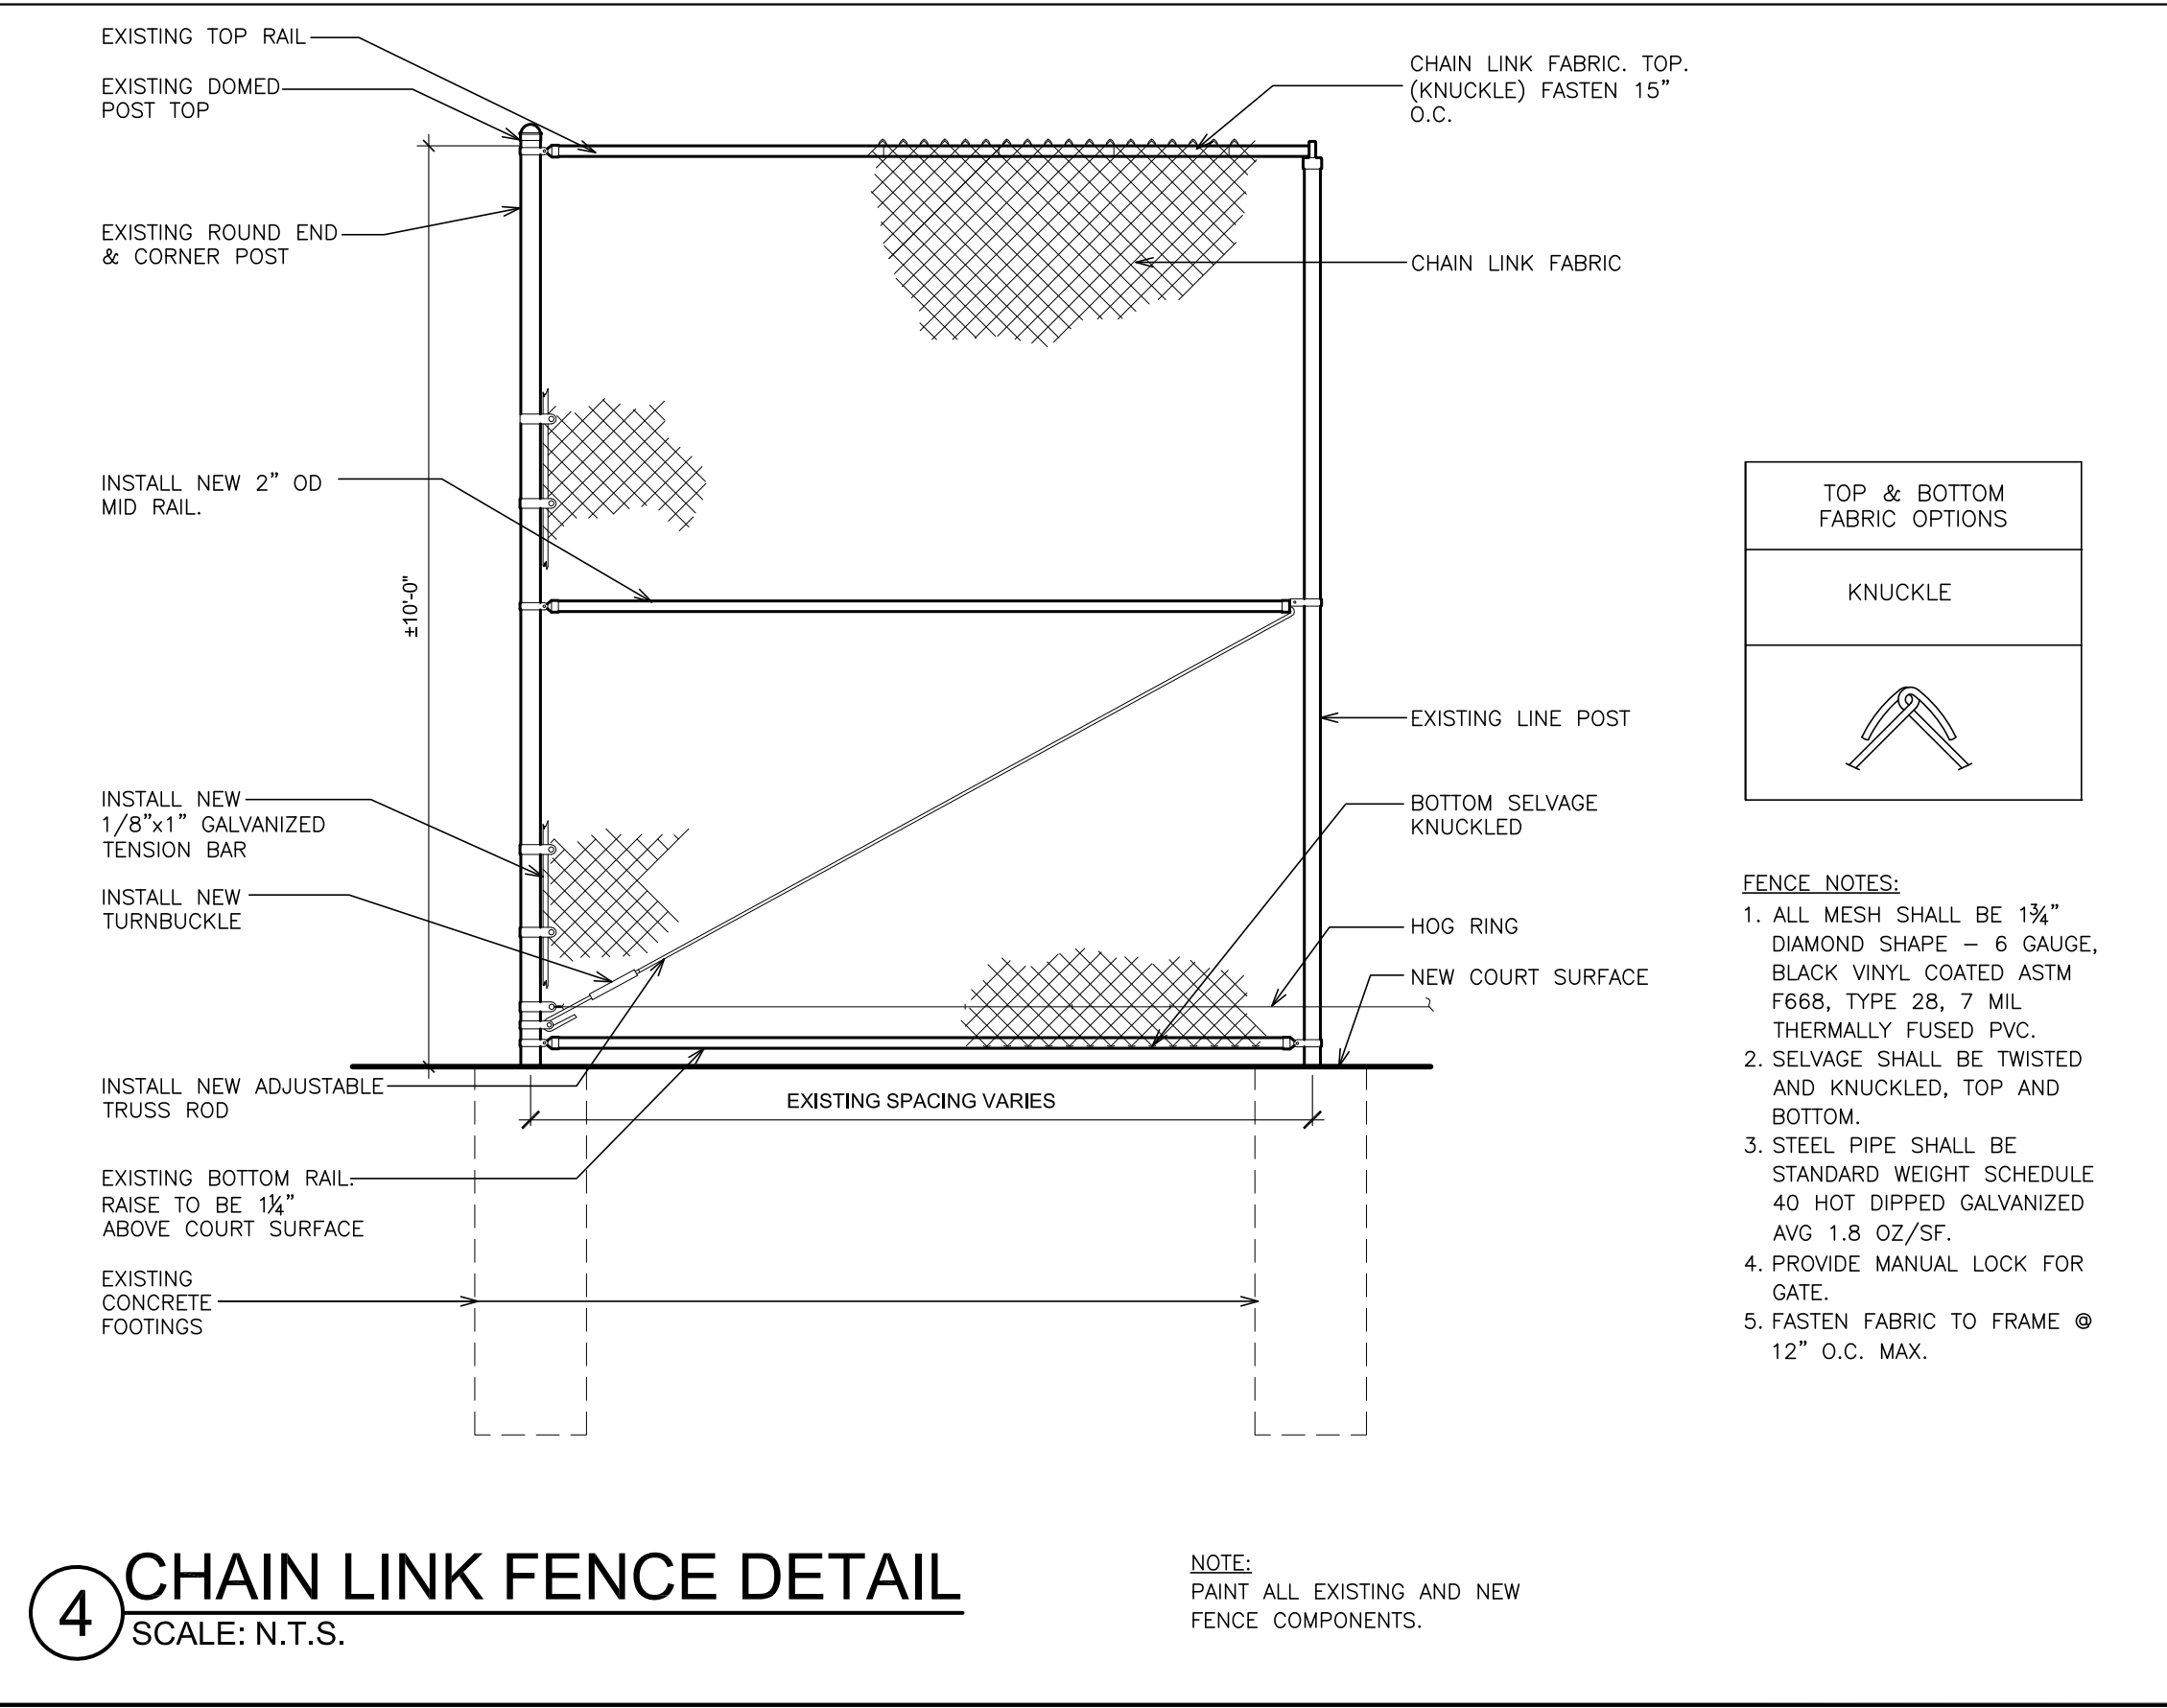

4 CHAIN LINK FENCE DETAIL
SCALE: N.T.S.

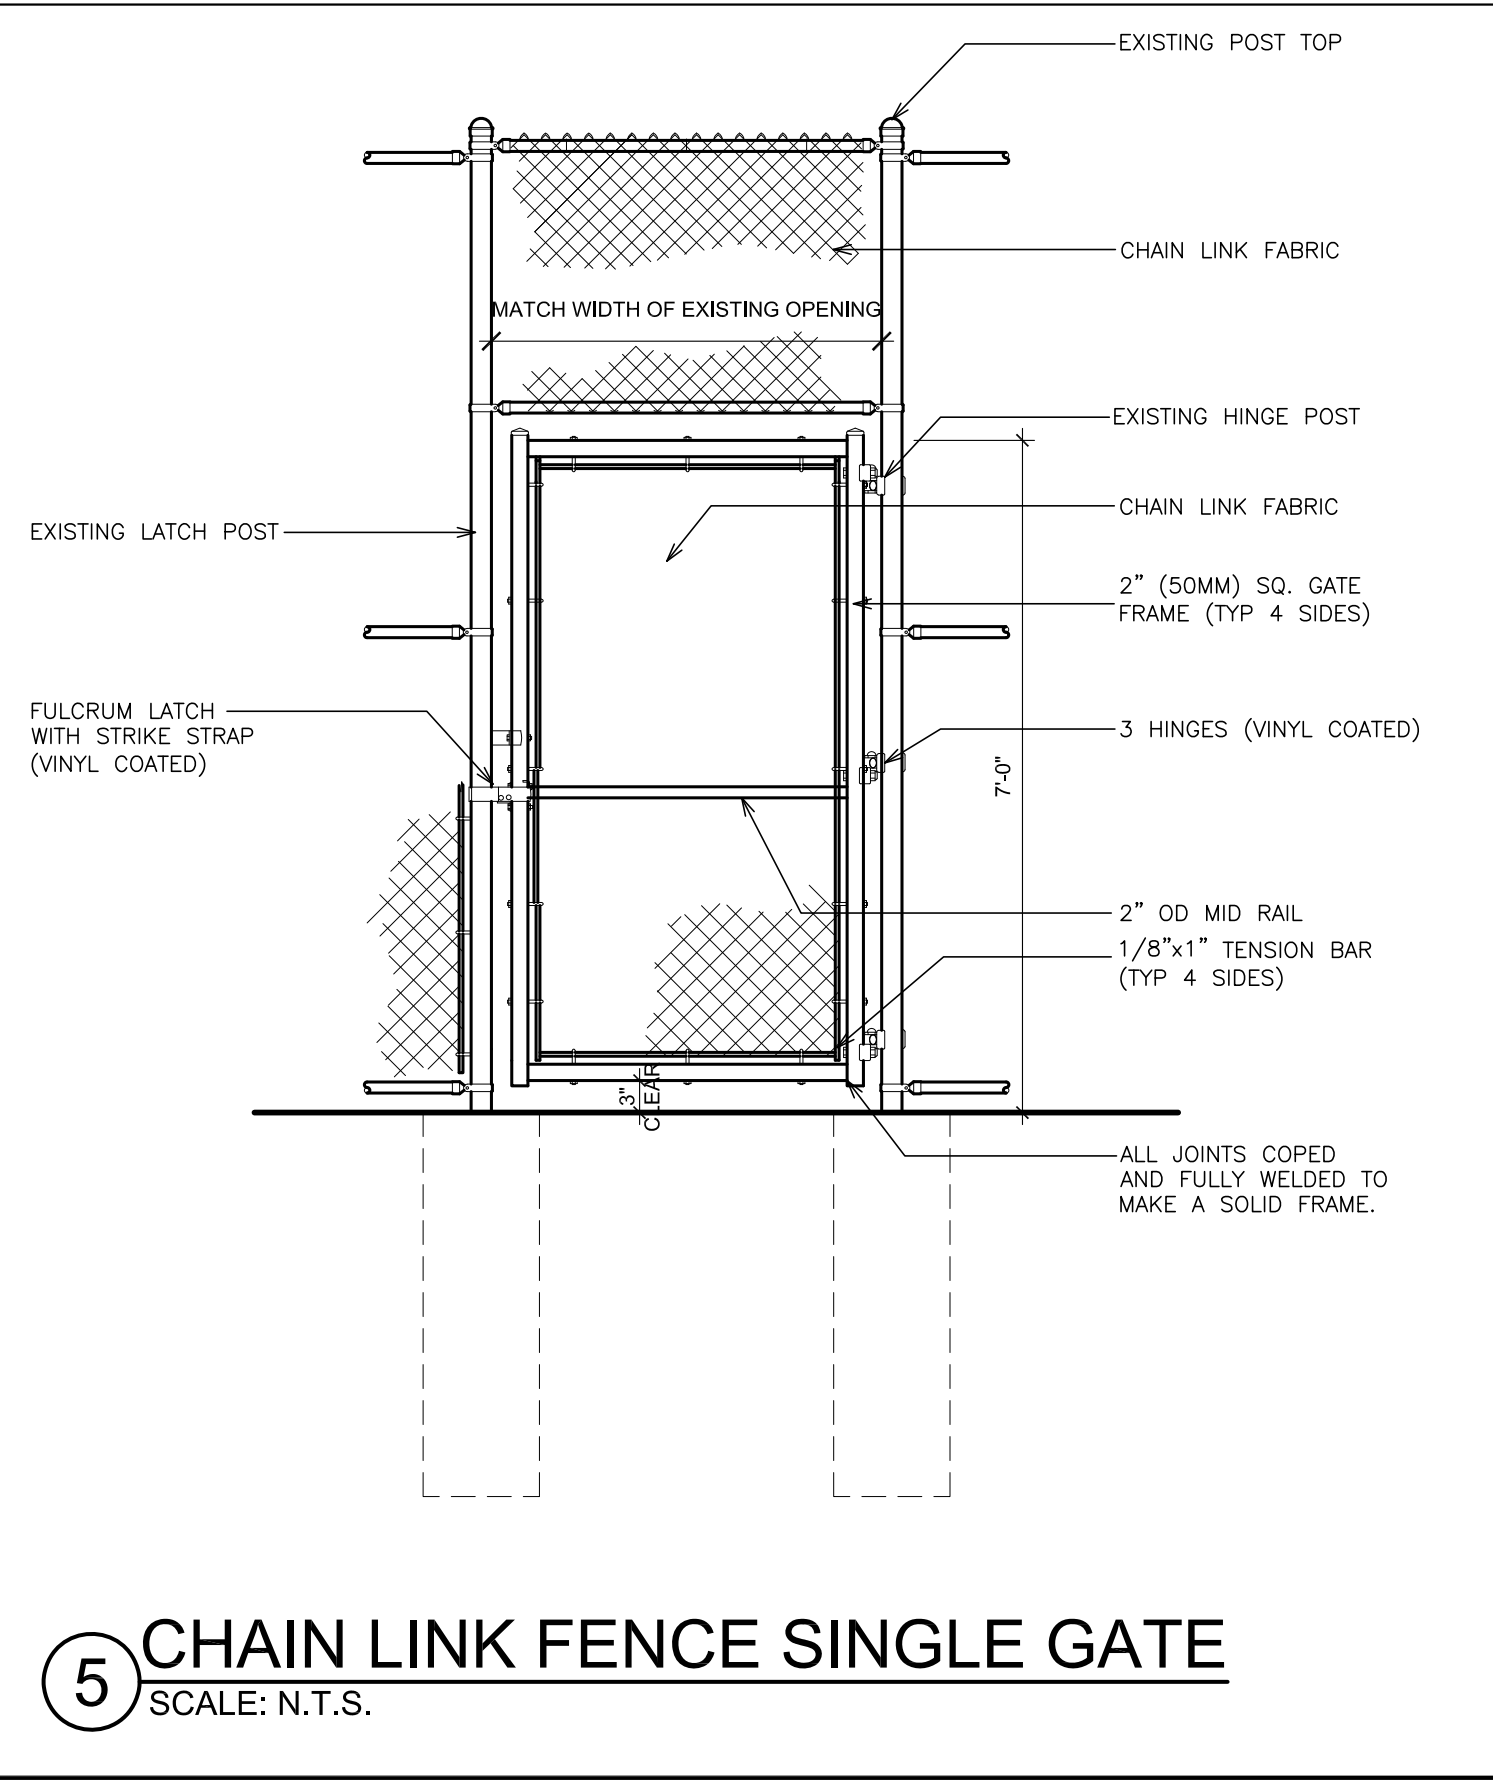

5 CHAIN LINK FENCE SINGLE GATE
SCALE: N.T.S.

AS PER USA CONGRESS ARCHITECTURAL WORKS COPYRIGHT PROTECTION ACT OF 1990 ALL IDEAS AND DESIGNS INCLUDING DERIVATIVES THEREOF, ALL DRAWINGS AND SPECIFICATIONS CONSTITUTE THE ORIGINAL COPYRIGHT WORK BY FULLER AND DANIELO, P.C. (F&D). THE DRAWINGS AND SPECIFICATIONS AS INSTRUMENTS OF SERVICE BY F&D ARE CREATED BY F&D FOR THIS PROJECT ONLY AND REMAIN THE PRODUCT AND PROPERTY OF F&D. ANY REPRODUCTION WITHOUT THE PRIOR CONSENT OF F&D IS PROHIBITED.

48 KNOXWOOD ROAD ELLENHURST NEW YORK 11533
TEL 914.889.4444 FAX 914.889.1917
Copyright 2024 All Rights Reserved by FULLER & DANIELO, P.C.

FULLER
DANIELO
P.C.
ARCHITECTS
PLANNERS

S.E.D. CONTROL NUMBER:
GREENVILLE ELEMENTARY
66-04-06-03-0-008-023

PROJECT TITLE:
EDGEMONT UNION FREE SCHOOL DISTRICT
GREENVILLE WINDOW REPLACEMENT, TENNIS
COURT RENOVATION AND RELATED WORK
100 GLENDALE RD., SCARSDALE, NY 11583

DRAWING TITLE:
TENNIS COURT PLANS & DETAILS


DATE: 08-27-2024
11-14-2023
DATE

BID
S.E.D. SUBMISSION
ISSUED TO


SCALE: AS NOTED
DRAWING NO.: A11

DRAWN BY: F & D
CHECKED BY: F & D


FILE NO.: 23501.00

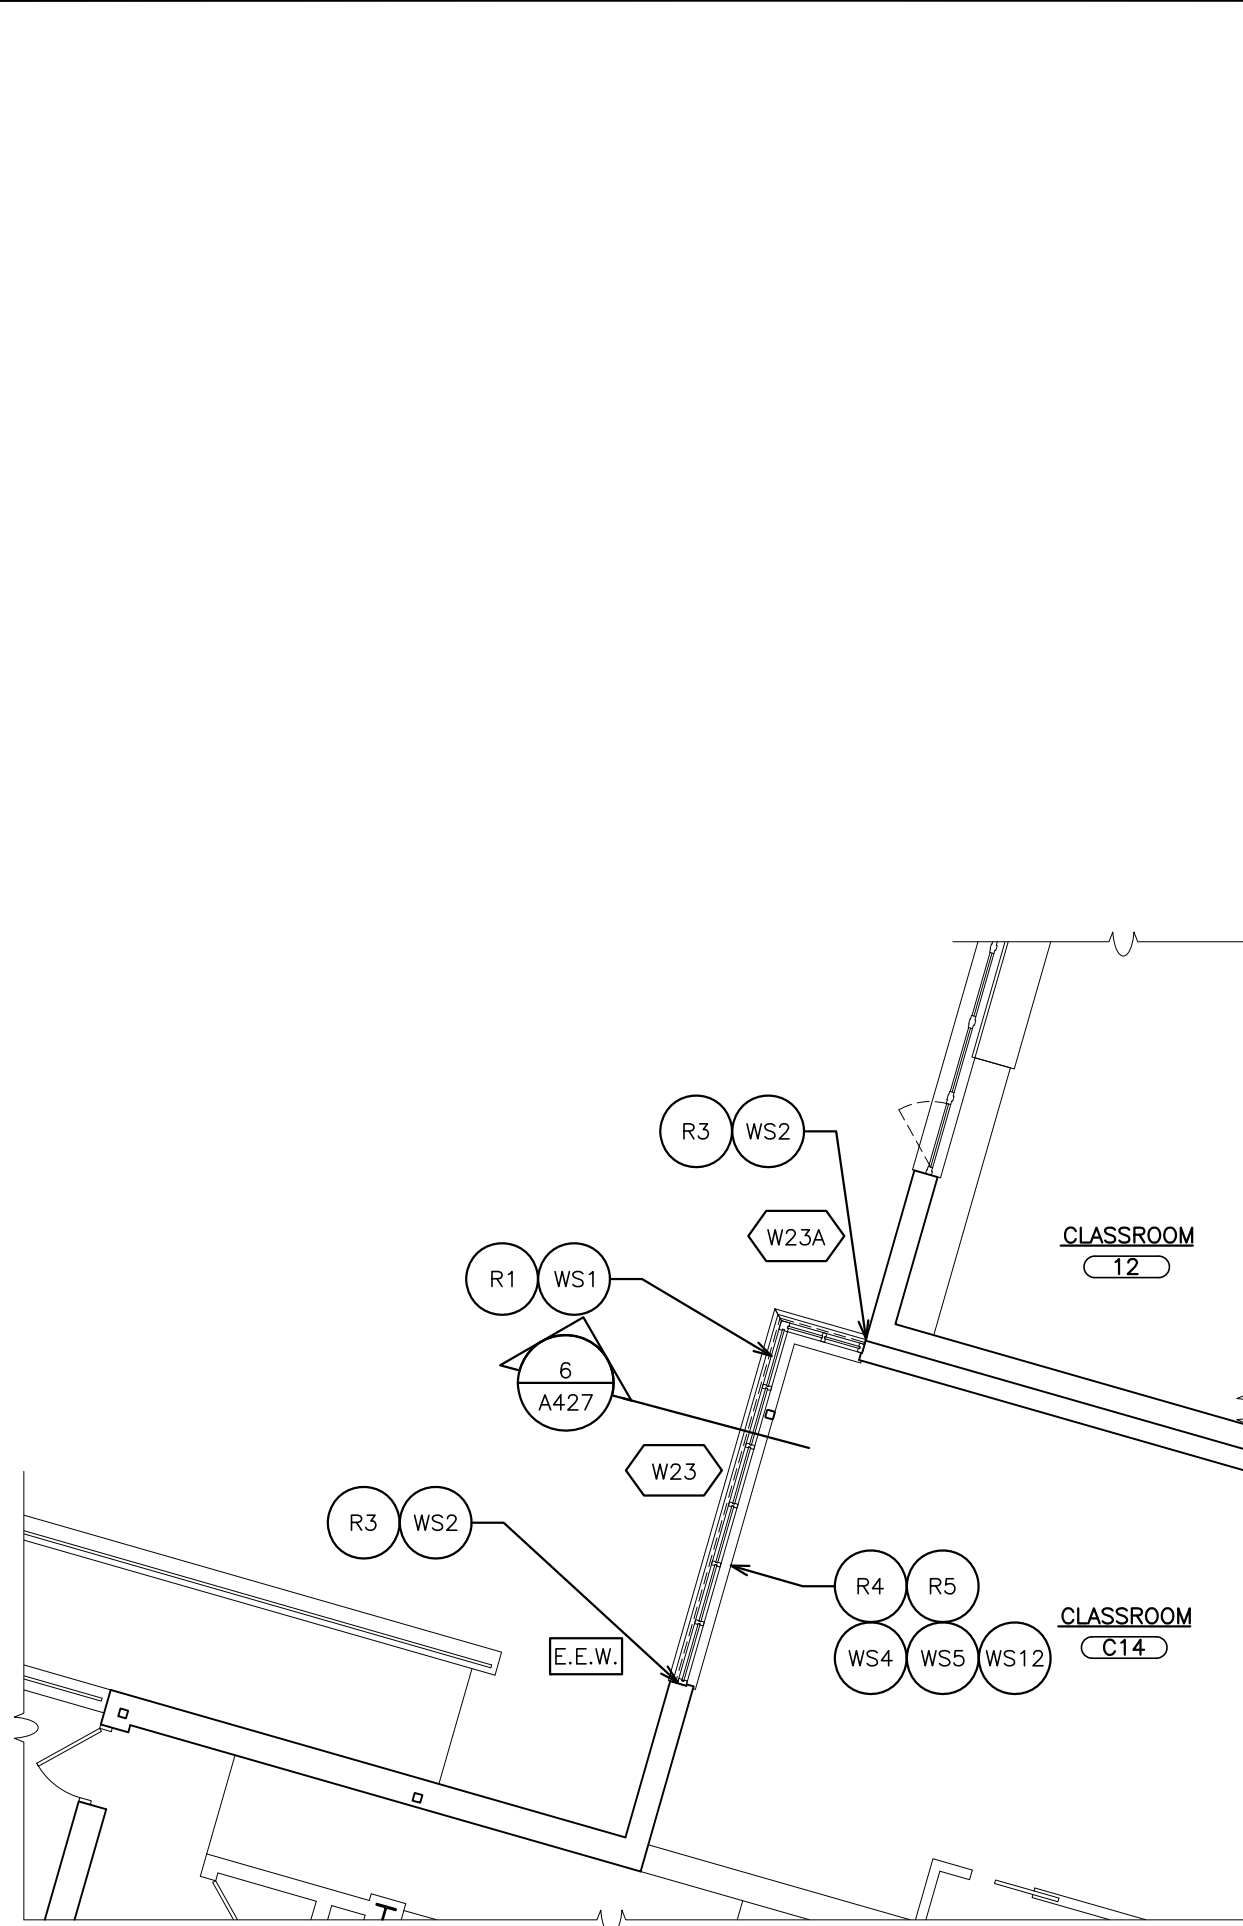


2 PARTIAL FIRST FLOOR PLAN
SCALE: 1/8" = 1'-0"

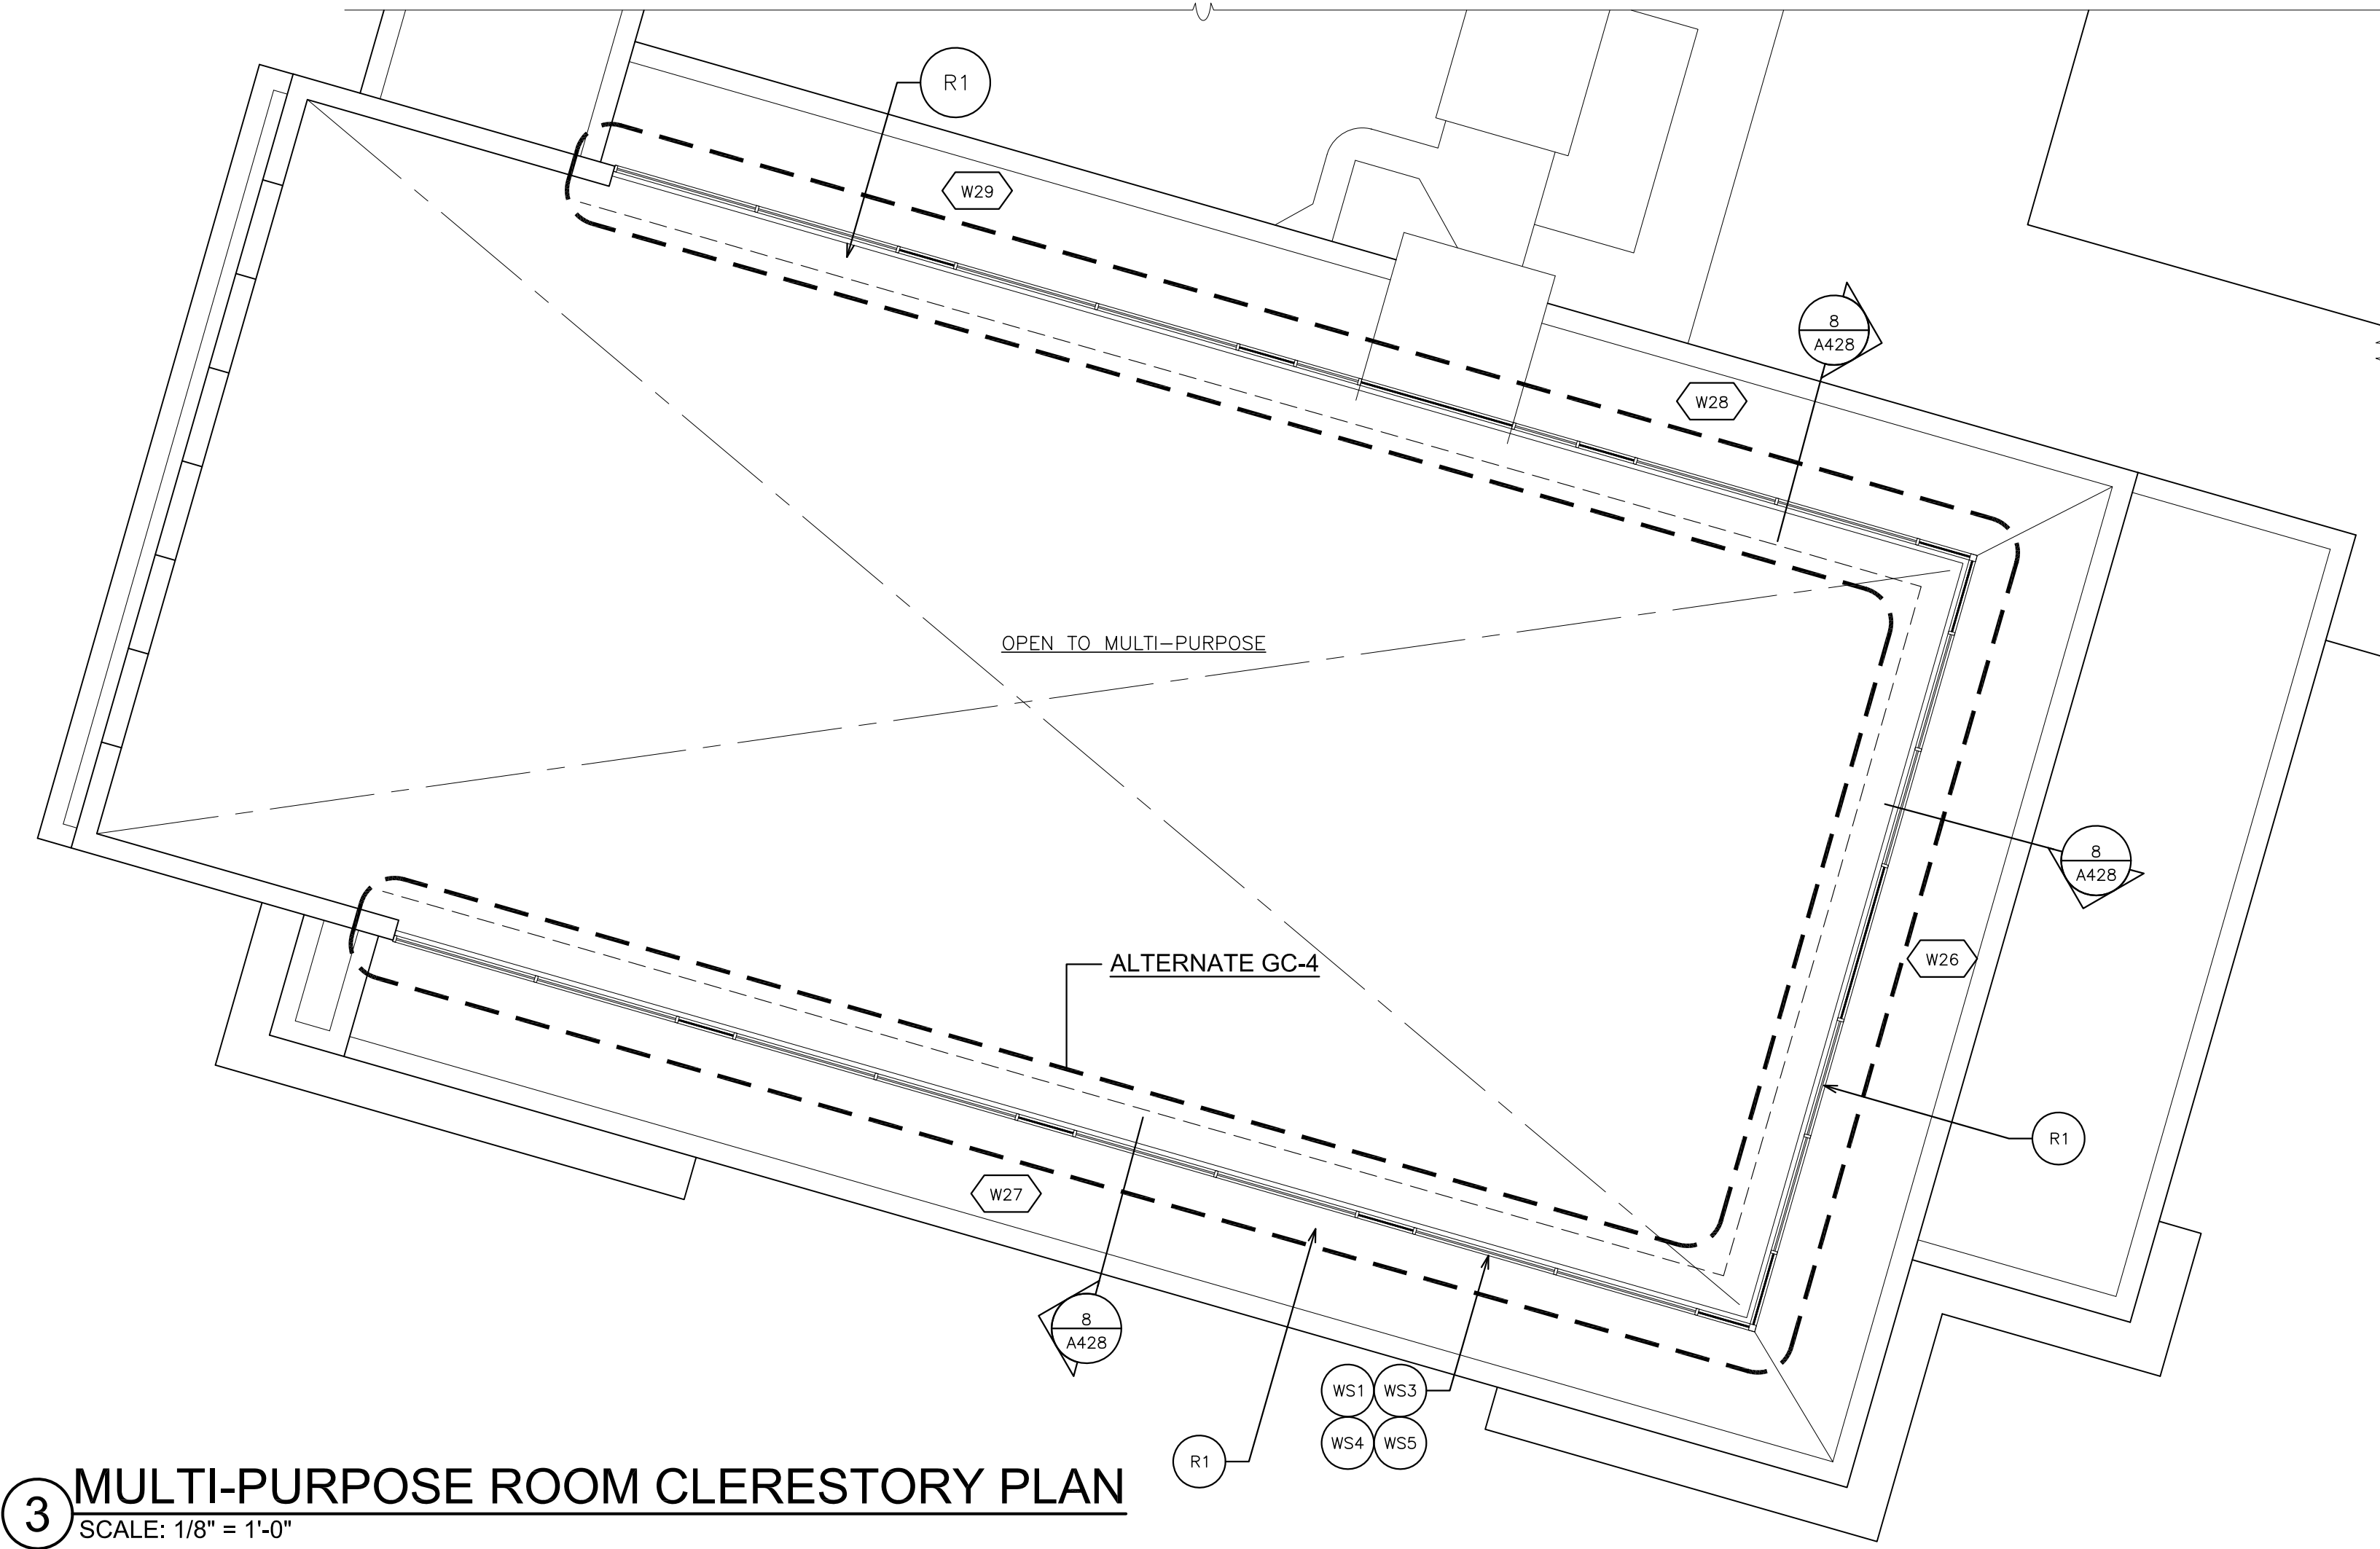

3 MULTI-PURPOSE ROOM CLERESTORY PLAN
SCALE: 1/8" = 1'-0"

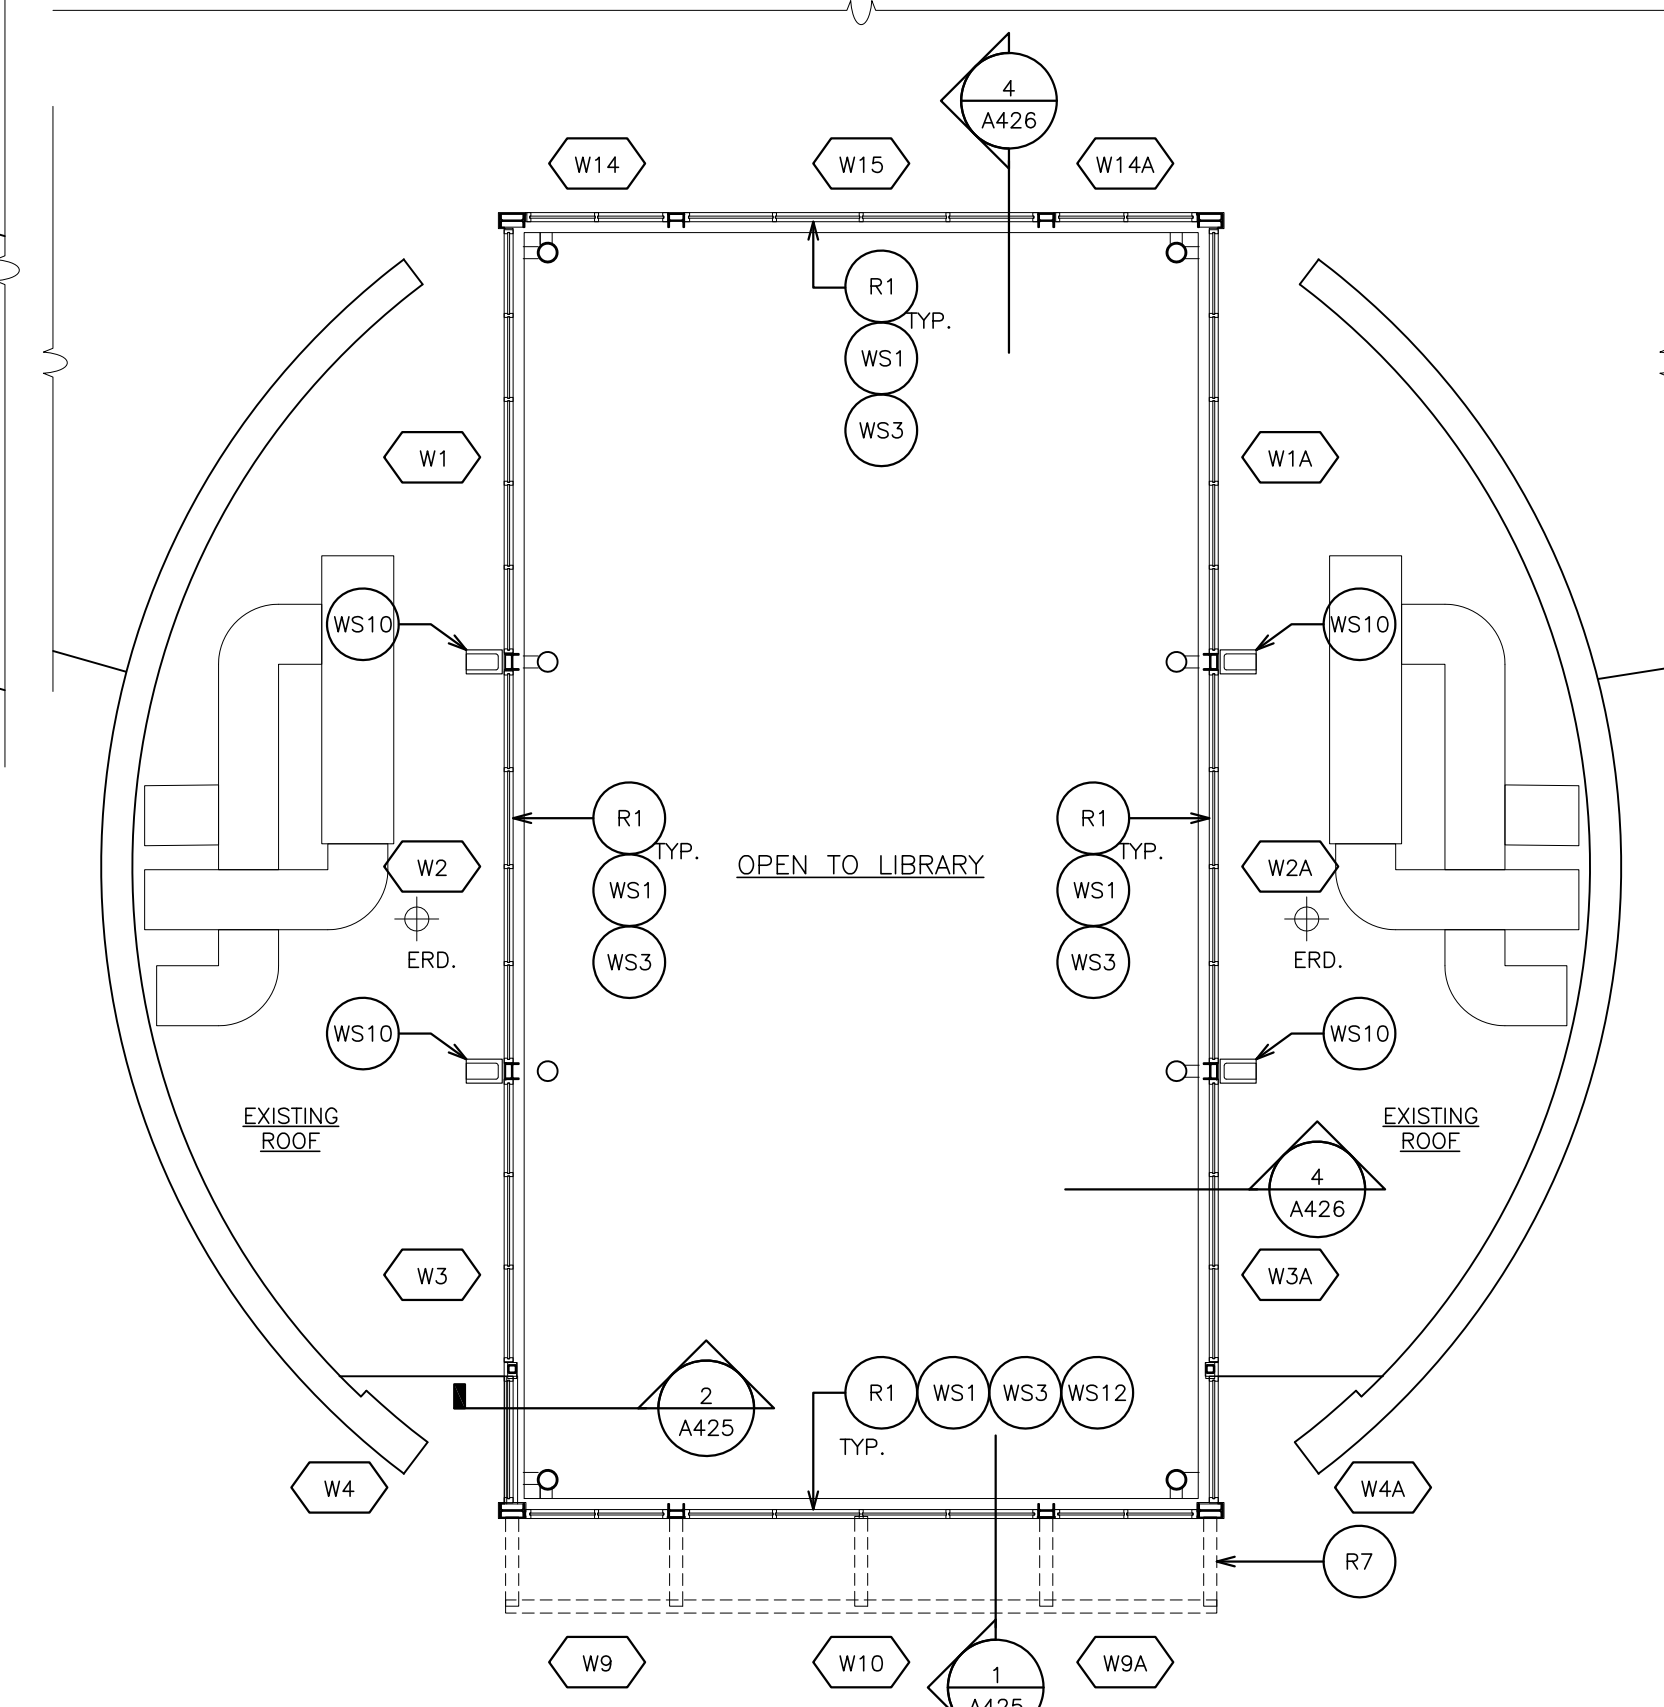


4 PARTIAL LIBRARY CLERESTORY PLAN
SCALE: 1/8" = 1'-0"

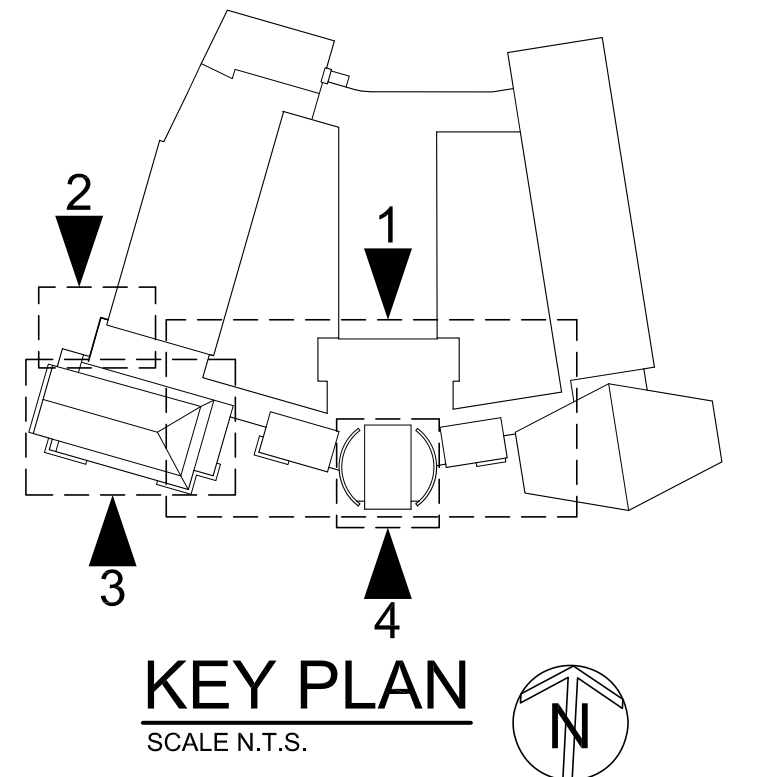

KEY PLAN
SCALE: 1/8" = 1'-0"

- REMOVAL NOTES:**
(COORDINATE REMOVALS W/ ABATEMENT CONTRACTOR)
- R1 REMOVE EXISTING ALUMINUM STOREFRONT SYSTEMS, AND ALL RELATED ITEMS, INCLUDING SEALANTS, AND FLASHINGS. PATCH ALL DISTURBED SURFACES TO MATCH EXISTING ADJACENT SURFACES.
 - R2 REMOVE EXISTING DOORS, HARDWARE, THRESHOLDS, TRANSOMS, SIBELTES AND ALL RELATED ITEMS. PATCH ALL DISTURBED SURFACES TO MATCH EXISTING ADJACENT SURFACES.
 - R3 CLEAN BRICK AND/OR CAST STONE SURFACES OF ALL SEALANT RESIDUE.
 - R4 REMOVE AND SAFELY STORE EXISTING ROLLER SHADES, MOUNTING BRACKETS, FASTENERS, AND ALL RELATED ITEMS. REINSTALL AT CONCLUSION OF THE WORK.
 - R5 REMOVE AND DISCARD AT LEAST FIRST ROW OF ACOUSTICAL CEILING PANELS (2'X4" & 2'X2") FOR REMOVALS AND INSTALLATION OF NEW WINDOW SYSTEM. REPLACE WITH NEW ACT TO MATCH EXISTING.
 - R6 REMOVE EXISTING FLOOR MATERIAL BACK TO NEXT FULL TILE AS REQUIRED. PREPARE FLOOR AS PER FLOOR TILE MANUFACTURERS RECOMMENDATIONS. INSTALL FLOOR MATERIAL TO MATCH EXISTING ADJACENT MATERIAL.
 - R7 REMOVE EXISTING STEEL SUNSHADE CANOPY.

- WORKSCOPE NOTES:**
- WS1 INSTALL NEW ALUMINUM STOREFRONT ASSEMBLY AND RELATED ITEMS AS PER DETAILS AND SPECIFICATIONS.
 - WS2 REPAIR CRACKED AND/OR LOOSE CONCRETE AND BRICKS ADJACENT TO NEW WINDOW WALL ASSEMBLY CAUSED BY REMOVALS.
 - WS3 SCRAPE, WIRE BRUSH, PRIME, AND PAINT EXISTING STEEL STRUCTURE PRIOR TO ENCLOSING WITHIN METAL PANEL SYSTEM.
 - WS4 PATCH AND PAINT ALL SURFACES DAMAGED BY REMOVALS, ADJACENT TO WINDOW SYSTEM.
 - WS5 SEAL ALL JOINTS, HORIZONTAL AND VERTICAL, AT THE JUNCTION OF NEW WINDOW SYSTEM AND EXISTING WALLS, FLOORS, AND CEILINGS.
 - WS6 SCRAPE, WIREBRUSH, PRIME, AND PAINT EXPOSED STEEL LINTELS TO MATCH NEW FRAMES.
 - WS7 PROVIDE AND INSTALL ELECTRIC ACCESS CONTROLS. CONNECT TO EXISTING SYSTEM. PROVIDE ALL COMPONENTS FOR A COMPLETE AND OPERABLE SYSTEM.
 - WS8 RE-GRADE AND RE-SEED DISTURBED LANDSCAPING TO ORIGINAL CONDITION.
 - WS9 POWER WASH SOILED AND STAINED WALL SURFACES.
 - WS10 PROVIDE CONCRETE SPLASH BLOCK OVER 30"x30" WALKWAY PAD.
 - WS11 INSTALL ALUMINUM WIDE STILE DOOR, ALUMINUM THERMALLY BROKEN DOOR FRAME AND HARDWARE. SEE DOOR DETAILS & SCHEDULE.
 - WS12 PROVIDE ROLLER SHADE ASSEMBLY, ONE PER WINDOW BAY (TYPICAL). SEE SPECIFICATIONS FOR ADDITIONAL INFORMATION.

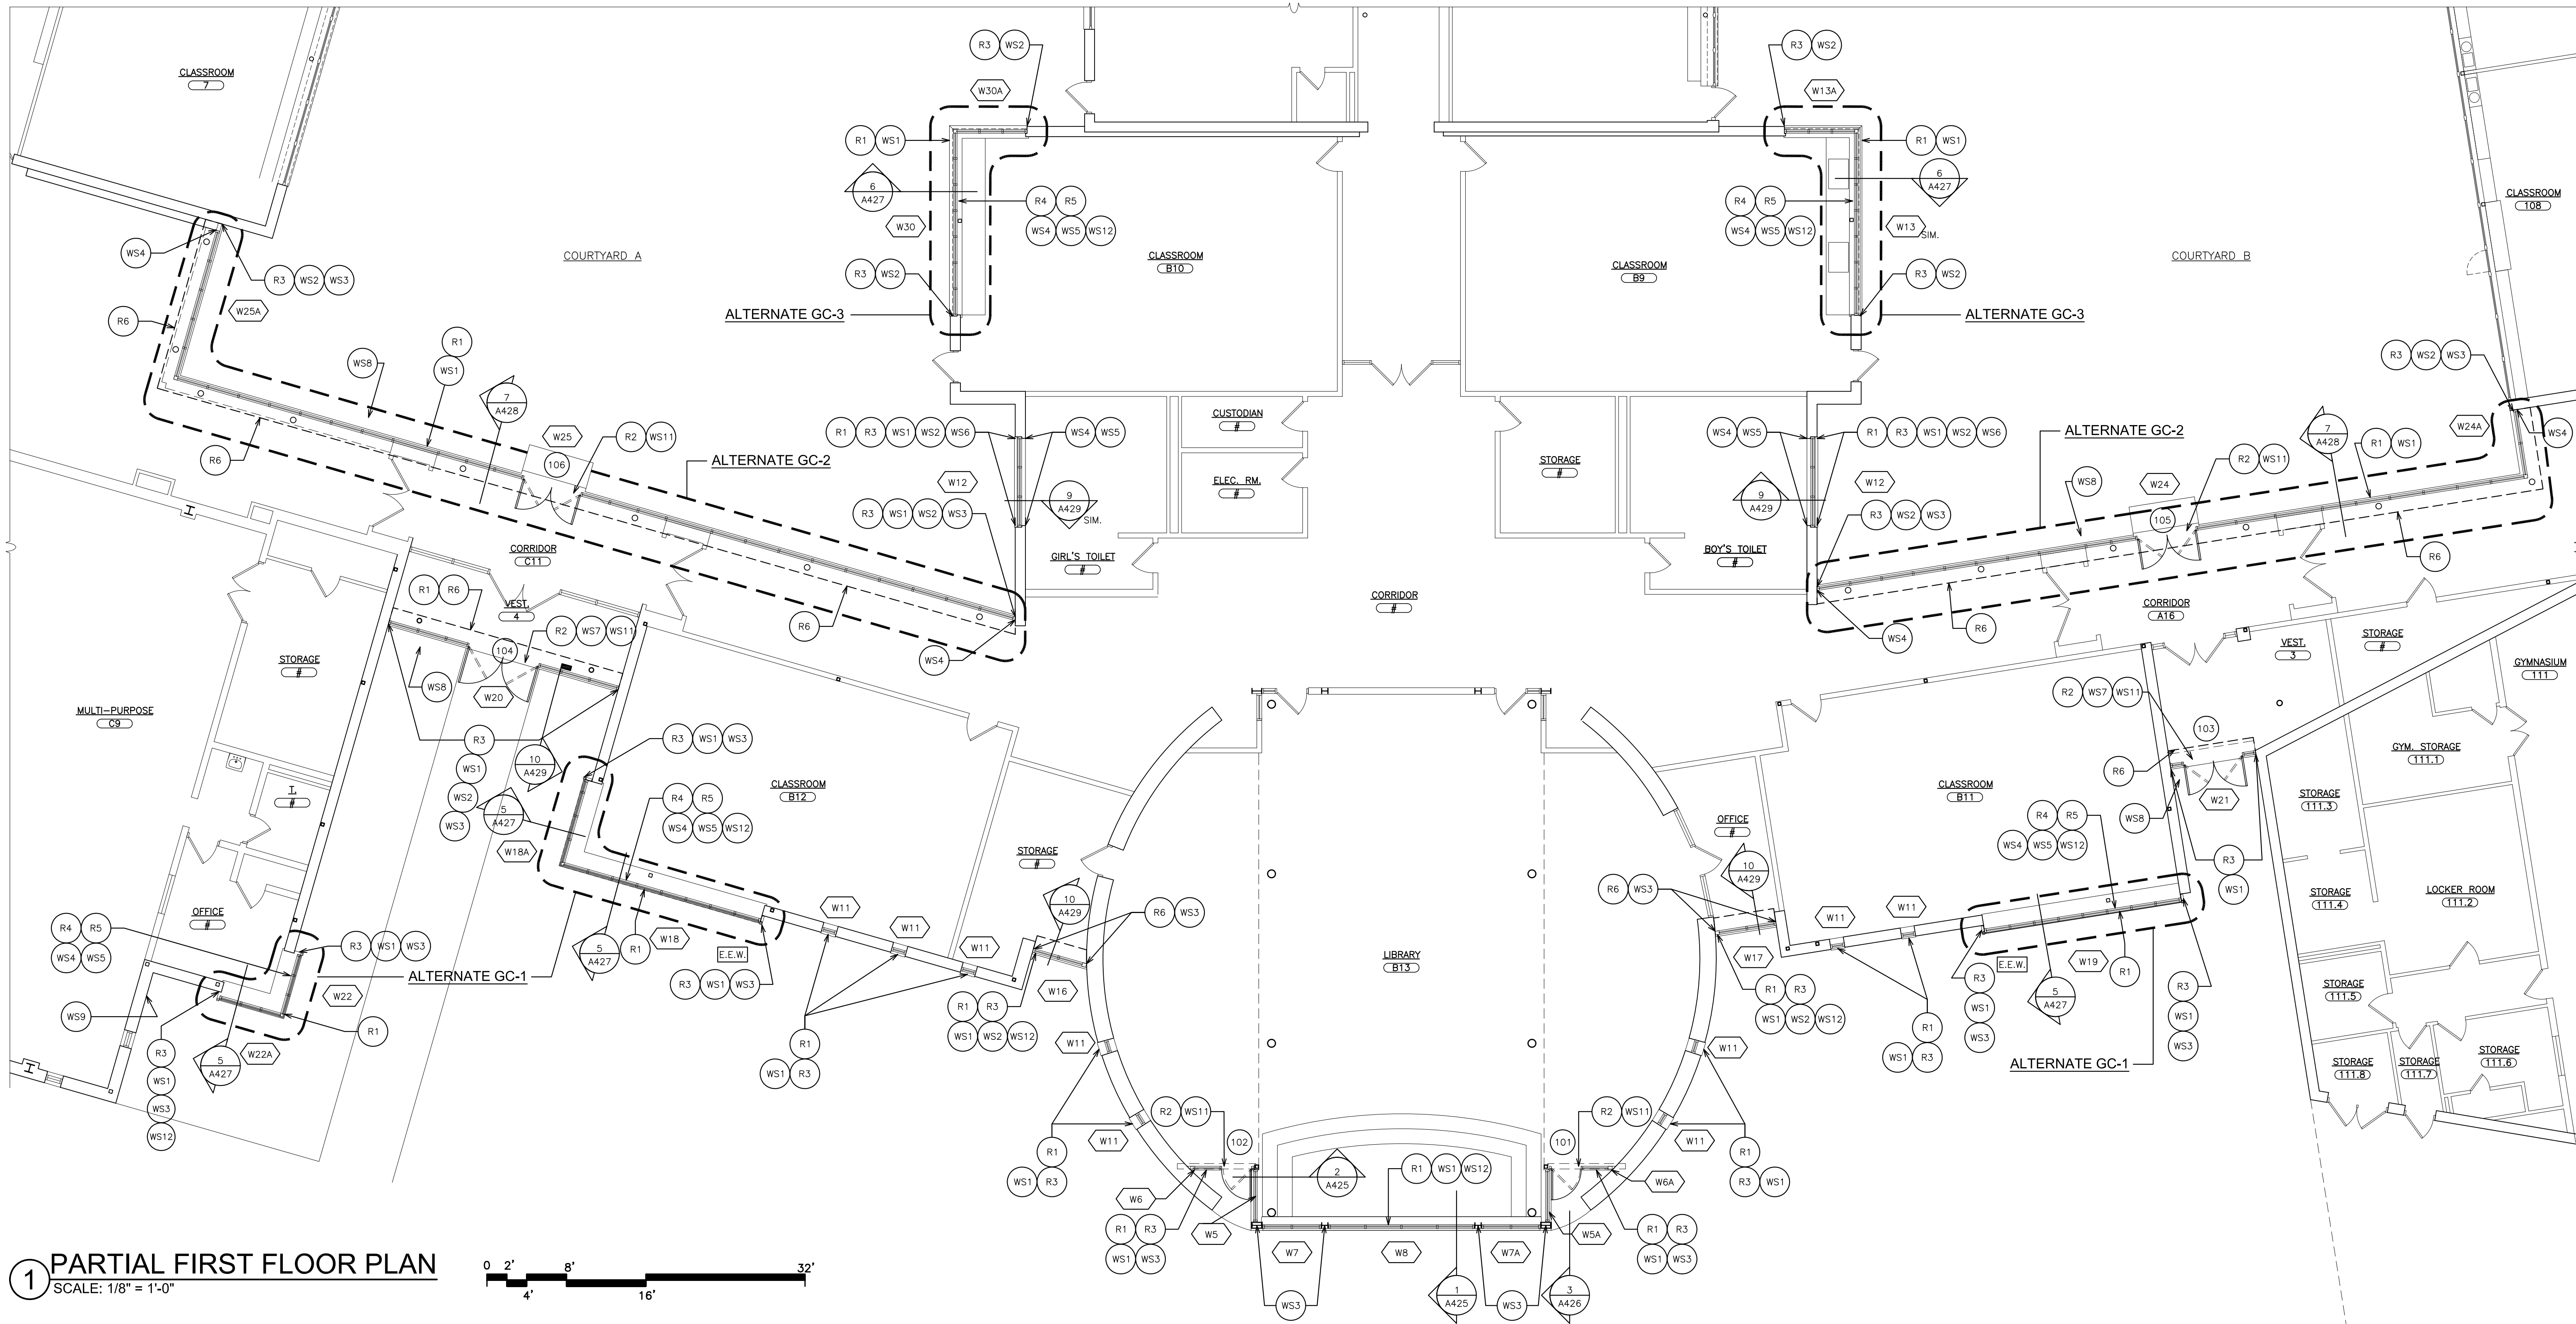

1 PARTIAL FIRST FLOOR PLAN
SCALE: 1/8" = 1'-0"

AS PER USA CONGRESS ARCHITECTURAL WORKS COPYRIGHT PROTECTION ACT OF 1990 ALL IDEAS AND DESIGNS INCLUDING DERIVATIVES THEREOF, ALL DRAWINGS AND SPECIFICATIONS CONSTITUTE THE ORIGINAL COPYRIGHT WORK BY FULLER & DANIELO, P.C. (F&D). THE DRAWINGS AND SPECIFICATIONS AS INSTRUMENTS OF SERVICE BY F&D ARE CREATED BY F&D FOR THIS PROJECT ONLY AND REMAIN THE PRODUCT AND PROPERTY OF F&D. ANY REPRODUCTION WITHOUT THE PRIOR CONSENT OF F&D IS PROHIBITED.

48 KNOXWOOD ROAD ELMSFORD NEW YORK 10523
TEL 914.889.4444 FAX 914.889.1917
Copyright 2024 All Rights Reserved By FULLER & DANIELO, P.C.

FULLER
DANIELO
P.C.
ARCHITECTS
PLANNERS

S.E.D. CONTROL NUMBER:
GREENVILLE ELEMENTARY
66-04-06-03-0-008-023


PROJECT TITLE
EDGEMONT UNION FREE SCHOOL DISTRICT
GREENVILLE WINDOW REPLACEMENT, TENNIS
COURT RENOVATION AND RELATED WORK
100 GLENDALE RD., SCARSDALE, NY 10583

DRAWING TITLE
PART PLAN - FIRST FLOOR, LIBRARY &
MULTI-PURPOSE CLERESTORY

08-27-2024	BID
11-14-2023	S.E.D. SUBMISSION
DATE	ISSUED TO
SCALE AS NOTED	DRAWING NO. A101
DRAWN BY F & D	CHECKED BY F & D
FILE NO. 23501.00	


PLOT DATE: August 22, 2024 — 1:54pm

FILE: I:\23501.00 Edgemont Greenville Window replacement\DRAWINGS\CURRENT\1-F&D\23501.00-A300-A301.dwg

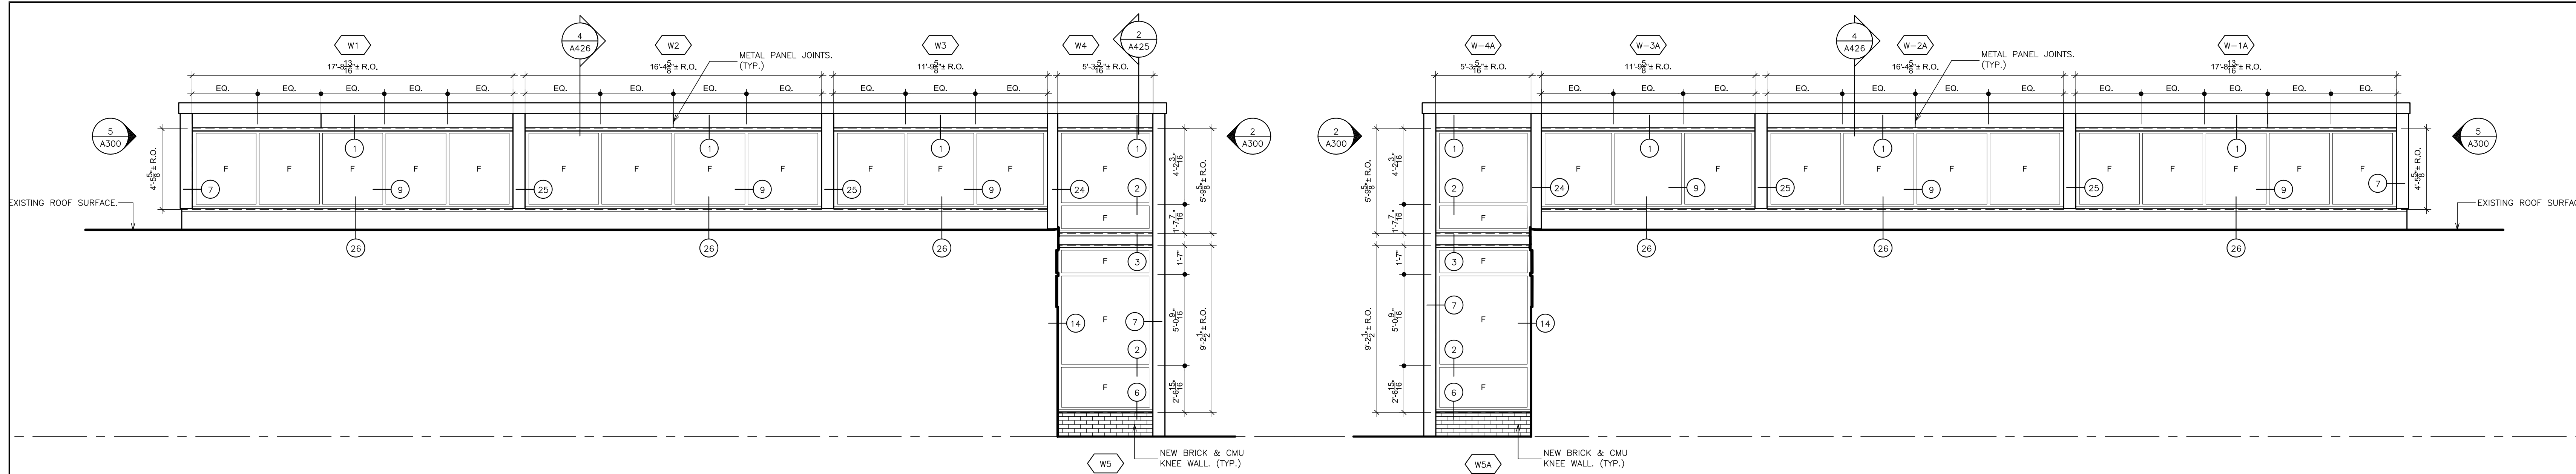


1 EXTERIOR ELEVATION @ LIBRARY
SCALE: 1/4" = 1'-0"

2 EXTERIOR ELEVATION @ LIBRARY
SCALE: 1/4" = 1'-0"

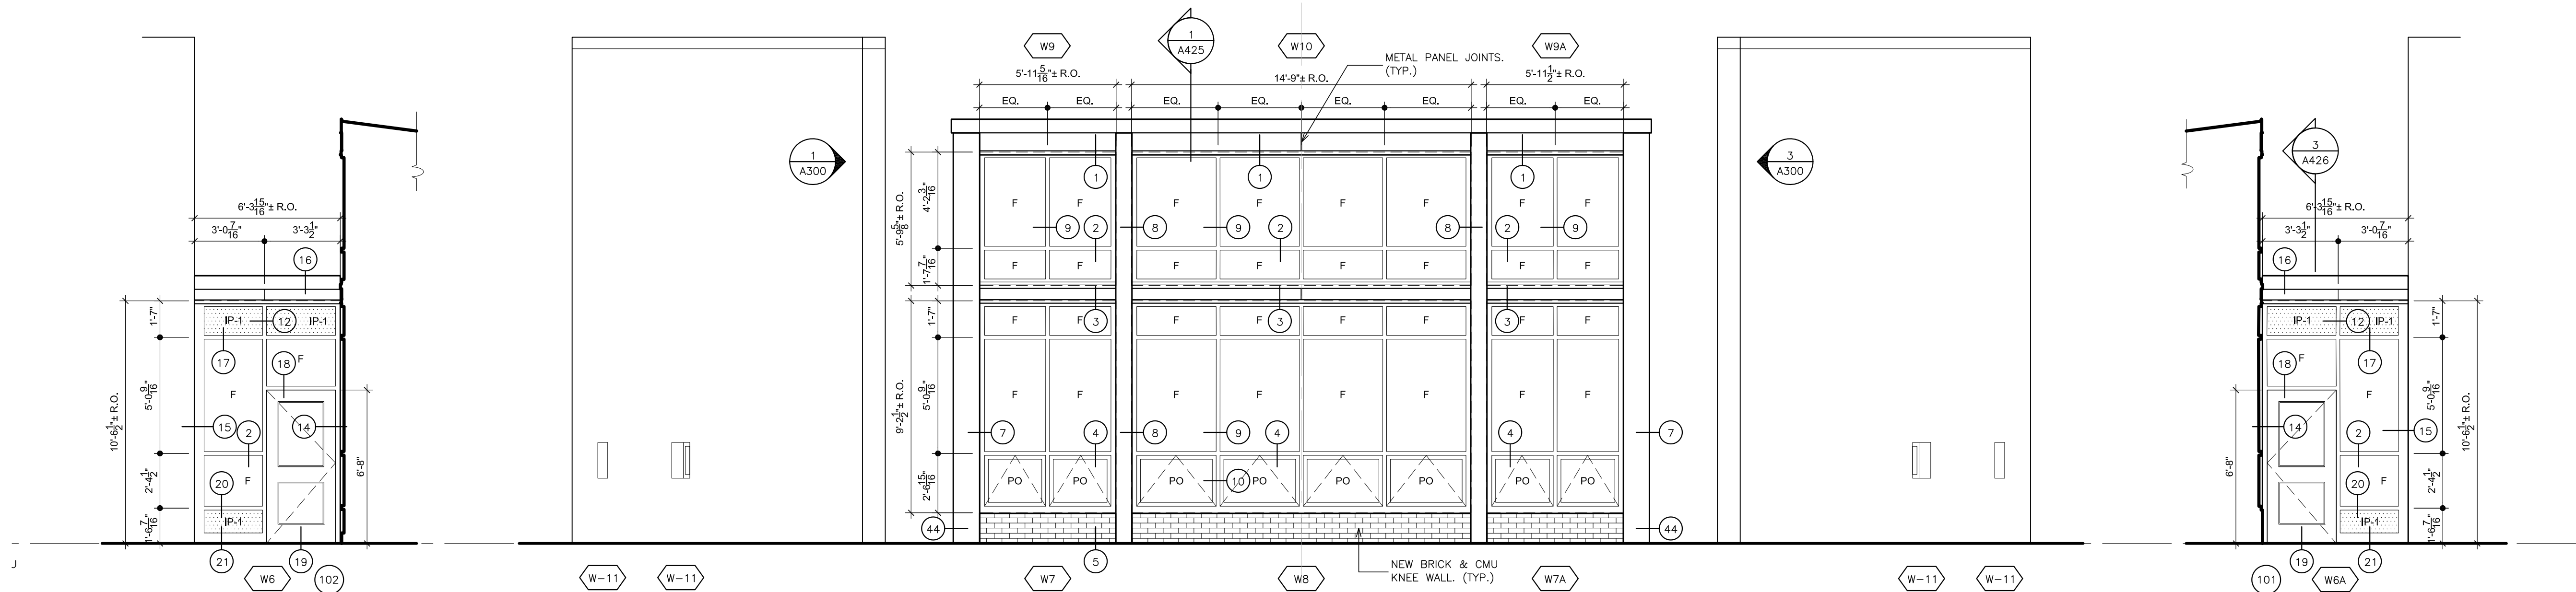


3 EXTERIOR ELEVATION @ LIBRARY
SCALE: 1/4" = 1'-0"

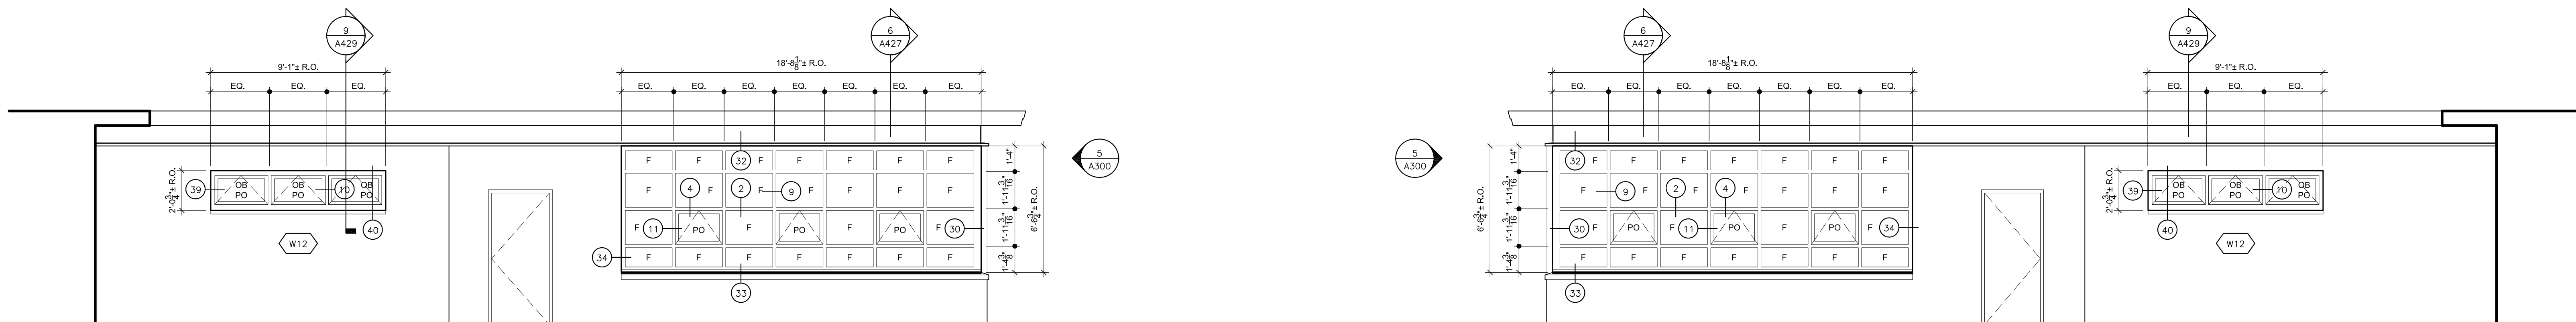


4 EXTERIOR ELEVATION
SCALE: 1/4" = 1'-0"


6 EXTERIOR ELEVATION
SCALE: 1/4" = 1'-0"

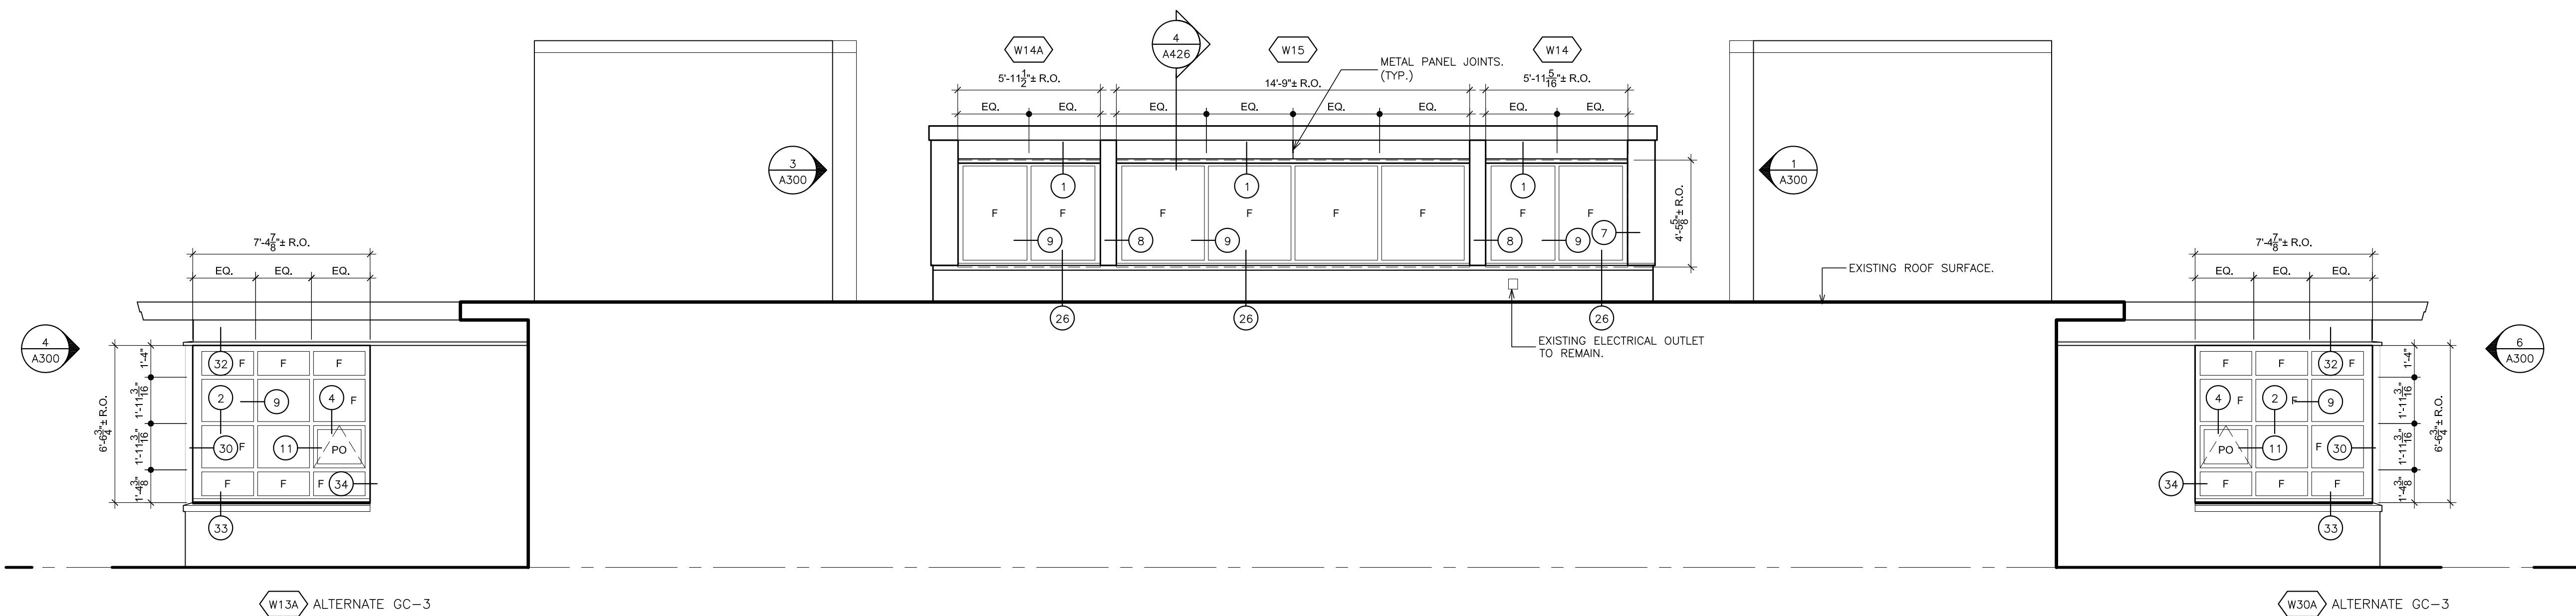

5 EXTERIOR ELEVATION
SCALE: 1/4" = 1'-0"

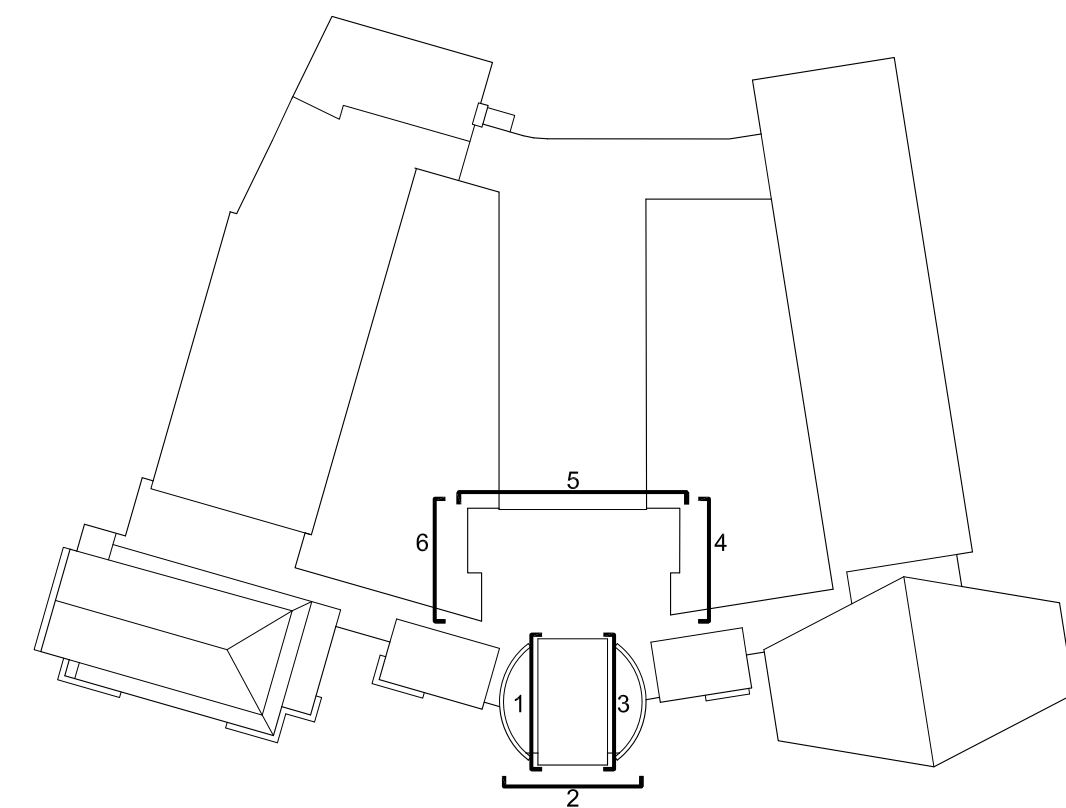

KEY PLAN
SCALE N.T.S.

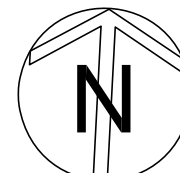

AS PER USA CONGRESS ARCHITECTURAL WORKS COPYRIGHT PROTECTION ACT OF 1990 ALL IDEAS AND DESIGNS INCLUDING DERIVATIVES THEREOF, ALL DRAWINGS AND SPECIFICATIONS CONSTITUTE THE ORIGINAL COPYRIGHT WORK BY FULLER AND DANKELO, P.C. (F&D). THE DRAWINGS AND SPECIFICATIONS AS INSTRUMENTS OF SERVICE BY F&D ARE CREATED BY F&D FOR THIS PROJECT ONLY AND REMAIN THE PRODUCT AND PROPERTY OF F&D. ANY REPRODUCTION WITHOUT THE PRIOR CONSENT OF F&D IS PROHIBITED.


48 KILLWOOD ROAD ELLENFIELD NEW YORK 10823
TEL 914.888.4444 FAX 914.888.1917
Copyright 2024 All Rights Reserved by FULLER & DANKELO, P.C.

FULLER
DANKELO
P.C.
ARCHITECTS
PLANNERS





S.E.D. CONTROL NUMBER:
GREENVILLE ELEMENTARY
66-04-06-03-0-008-023

PROJECT TITLE
EDGEMONT UNION FREE SCHOOL DISTRICT
GREENVILLE WINDOW REPLACEMENT, TENNIS
COURT RENOVATION AND RELATED WORK
100 GLENDALE RD., SCARSDALE, NY 10583
DRAWING TITLE
EXTERIOR ELEVATIONS

08-27-2024	BID
11-14-2023	S.E.D. SUBMISSION
DATE	ISSUED TO
SCALE AS NOTED	DRAWING NO. A300
DRAWN BY F & D	CHECKED BY F & D
FILE NO. 23501.00	

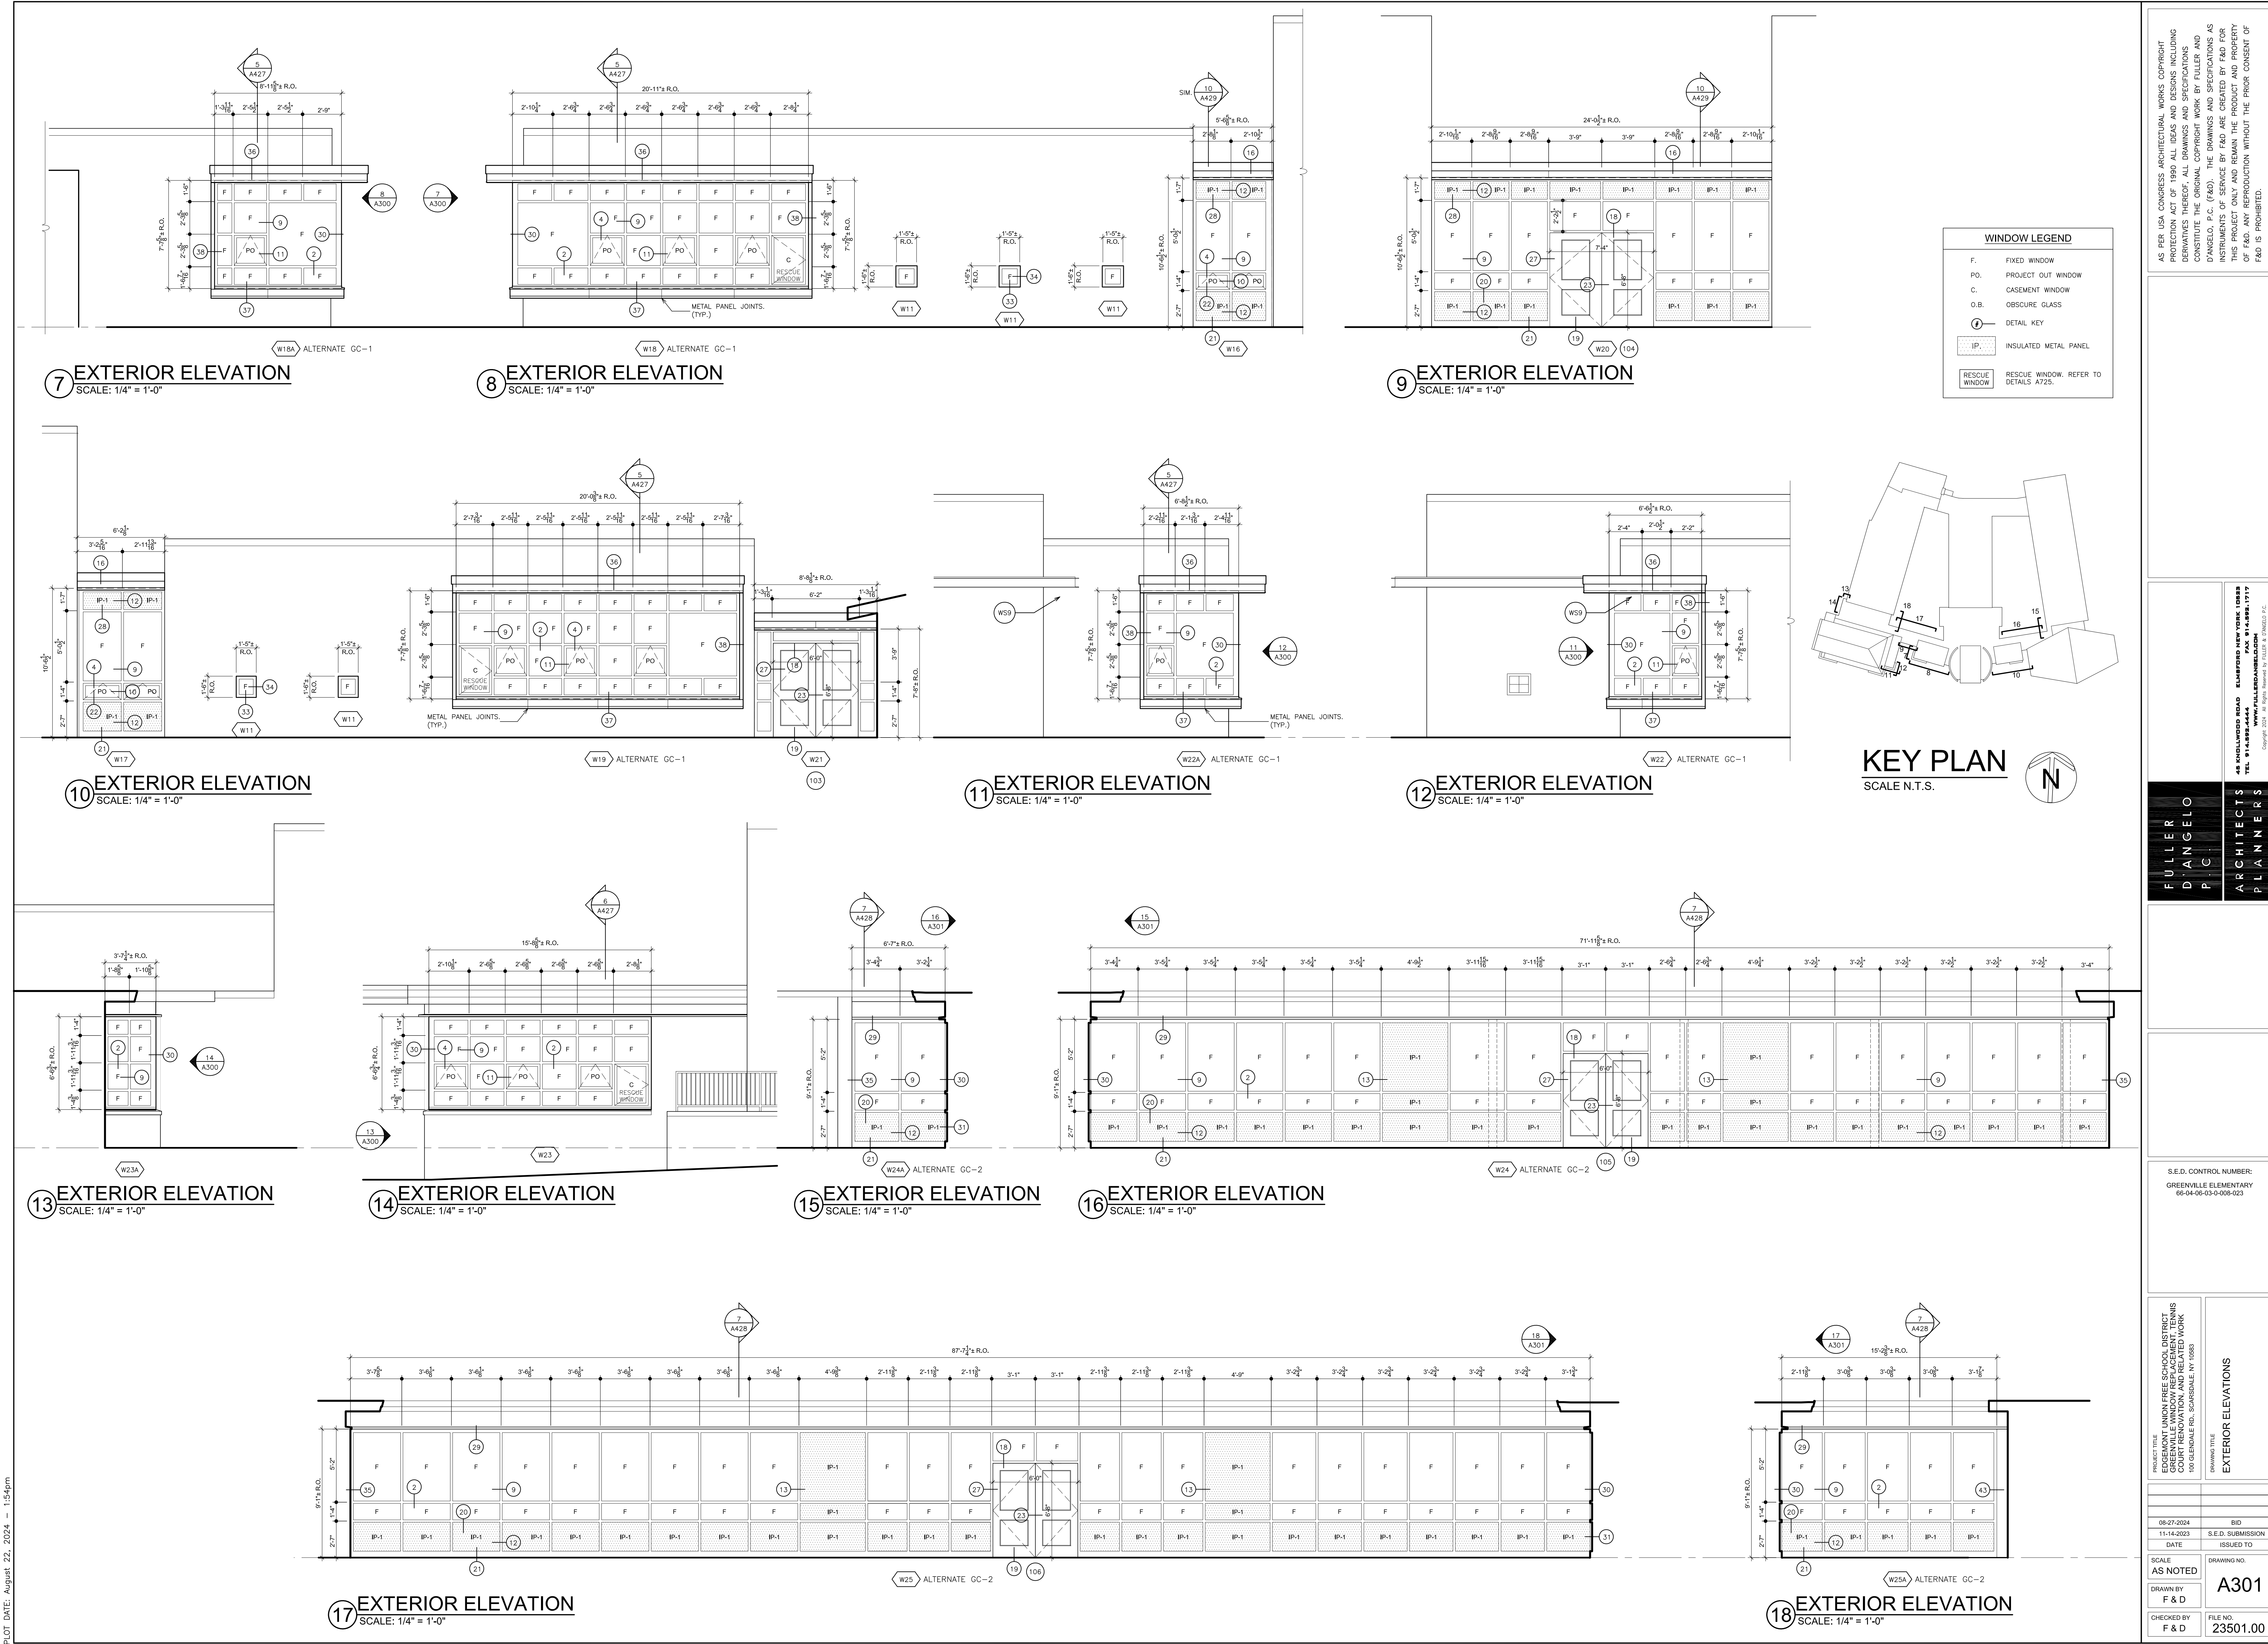

PLOT DATE: August 22, 2024 — 1:55pm

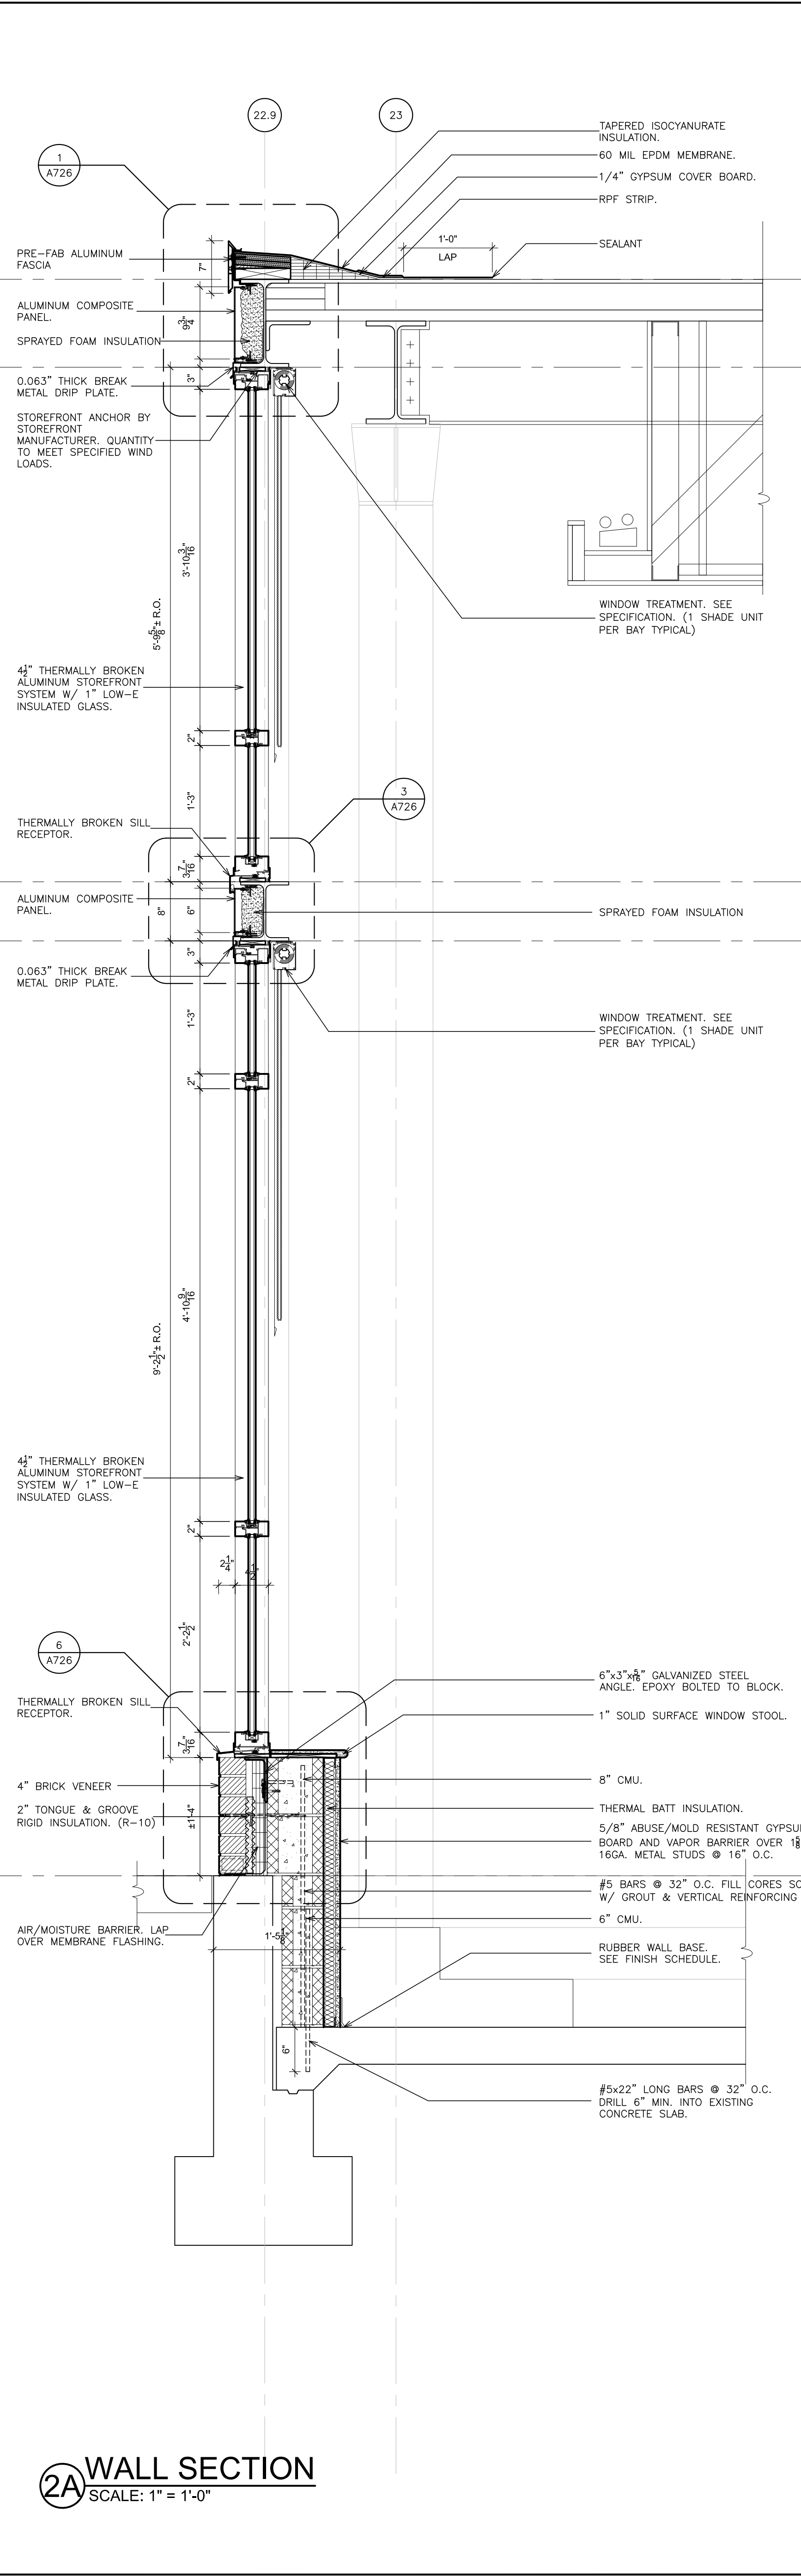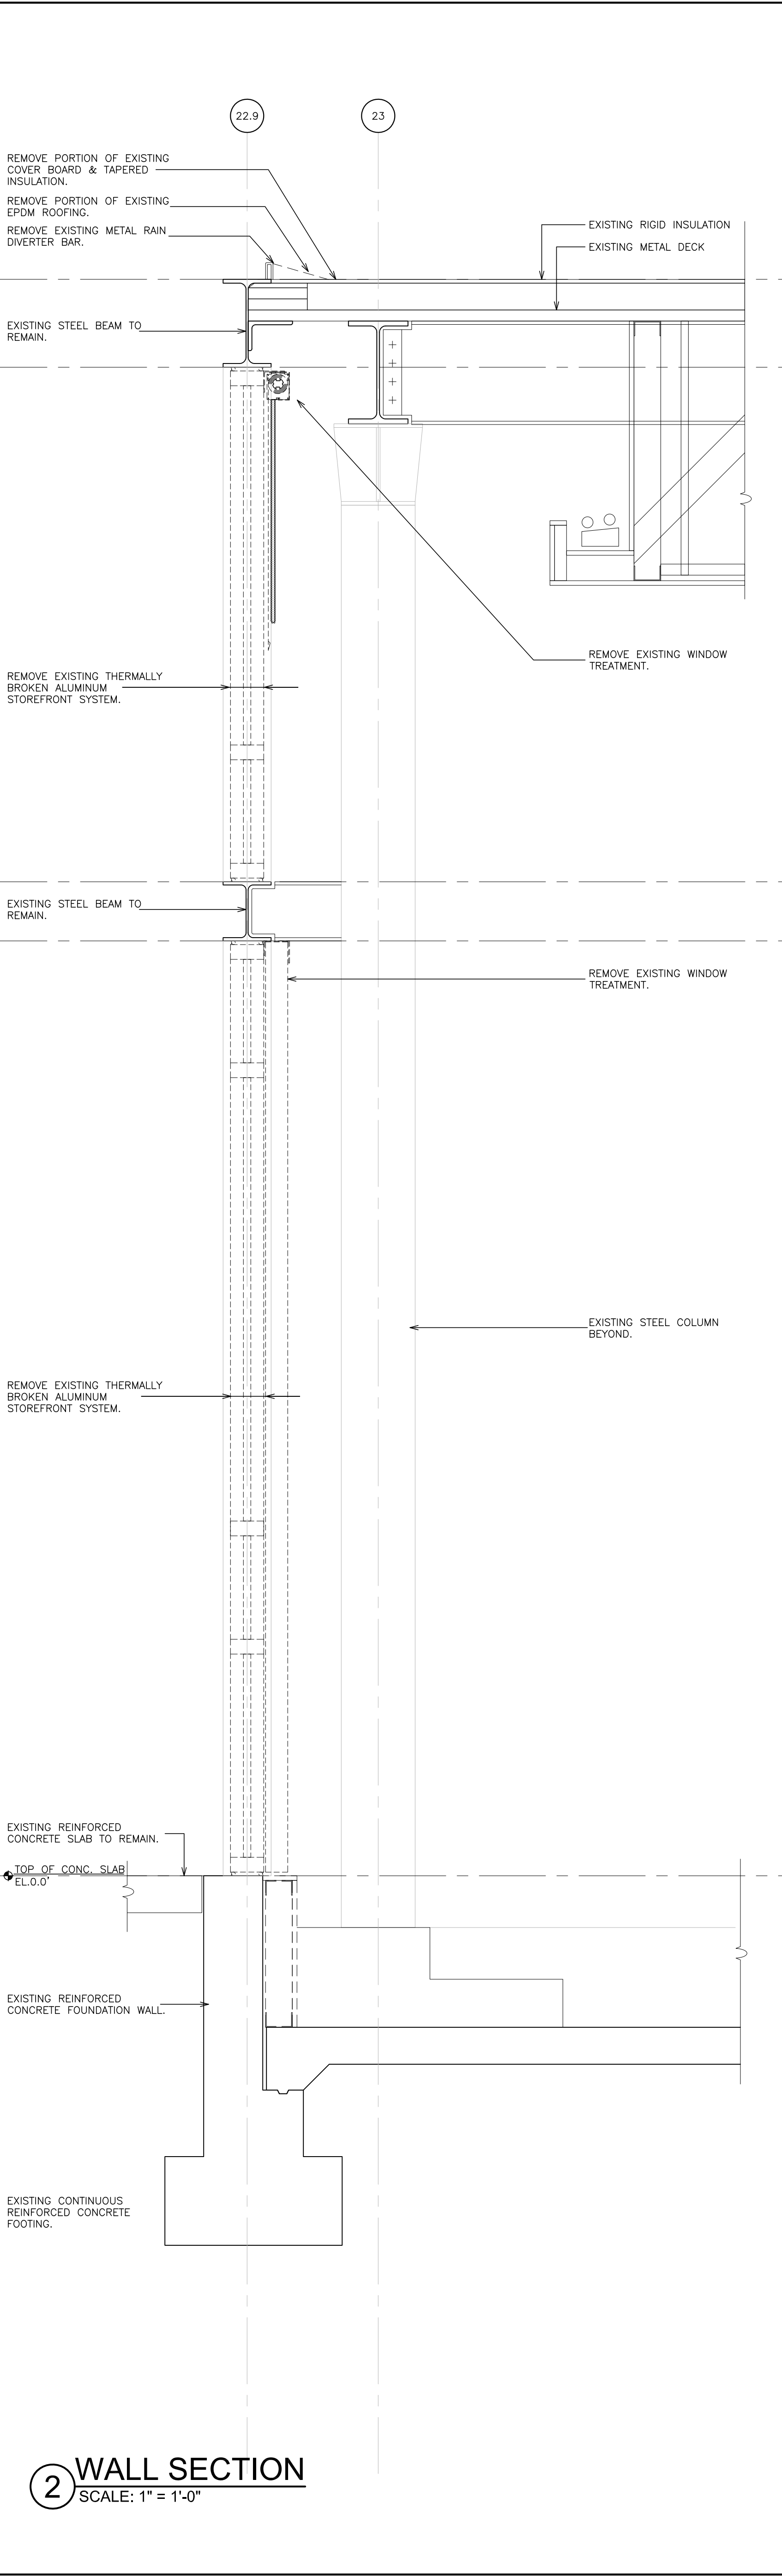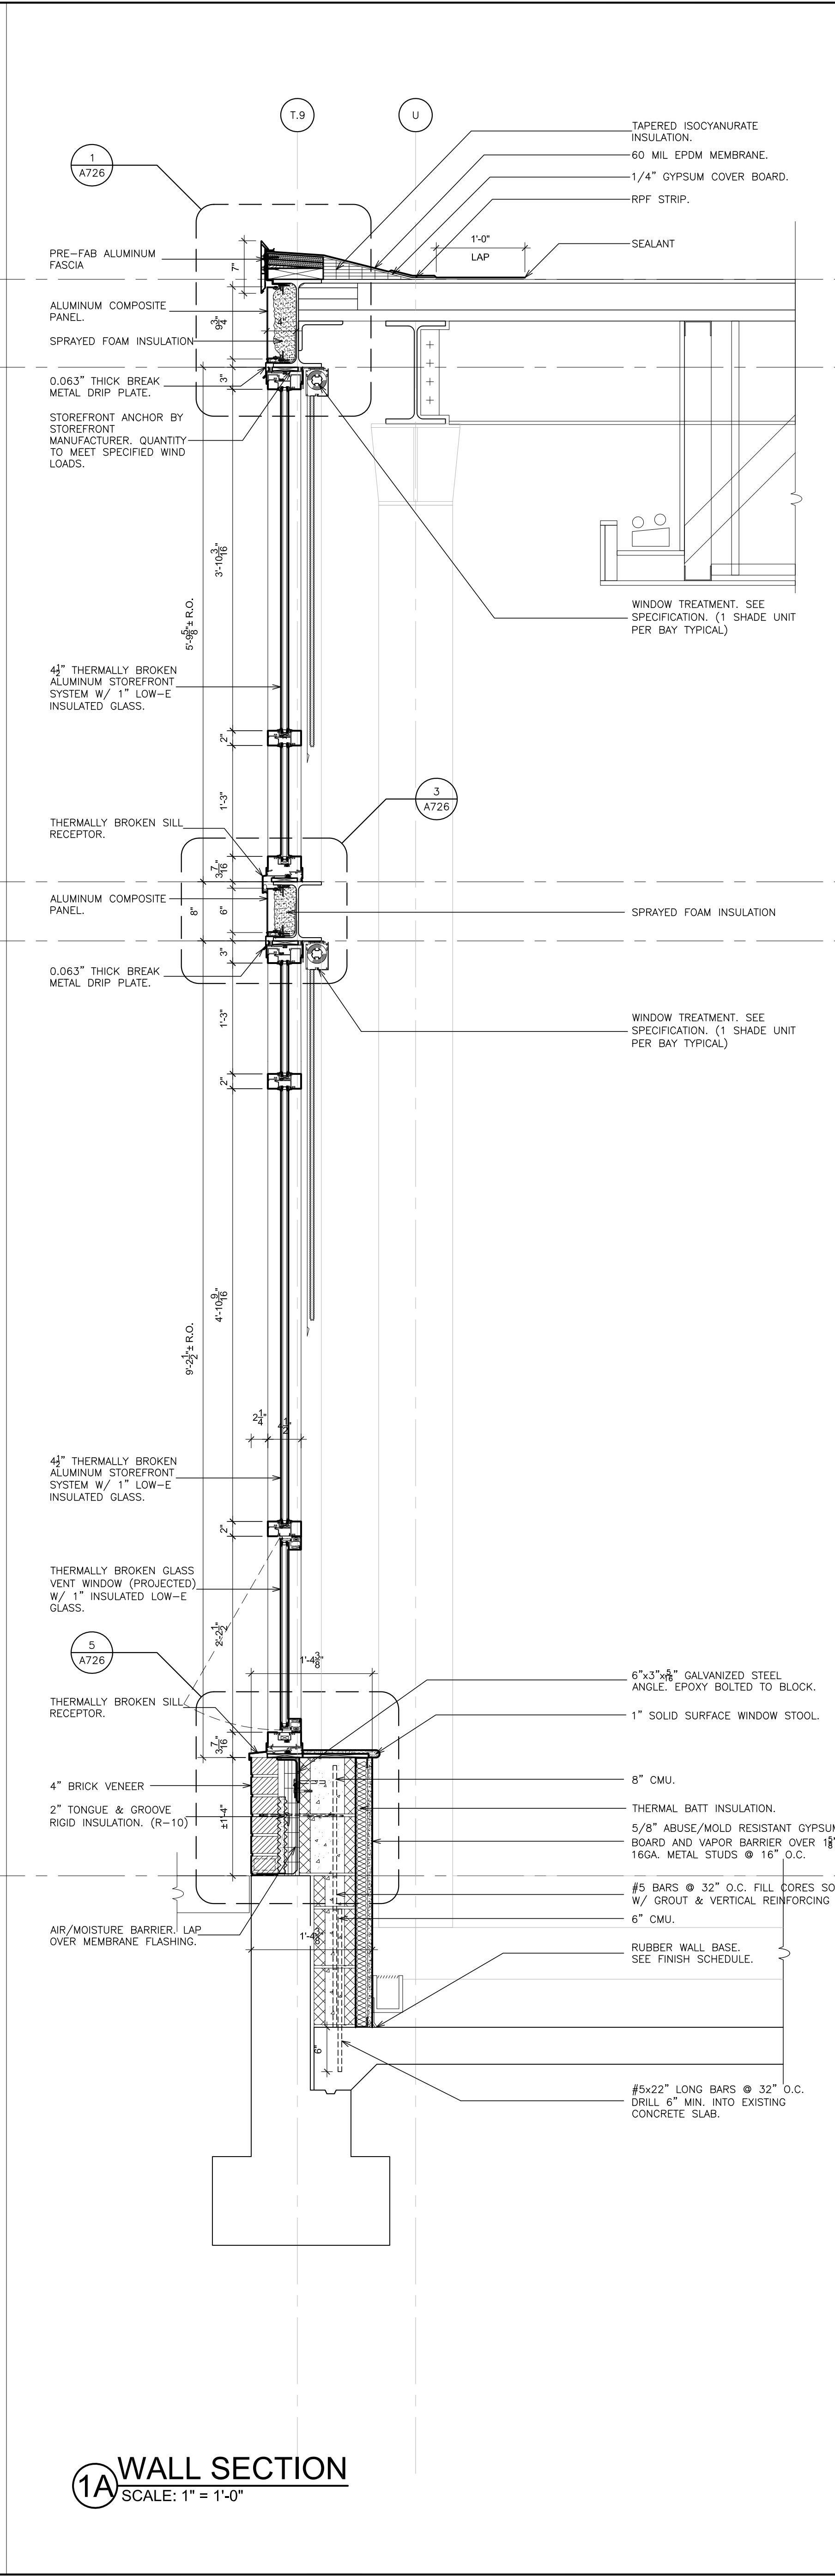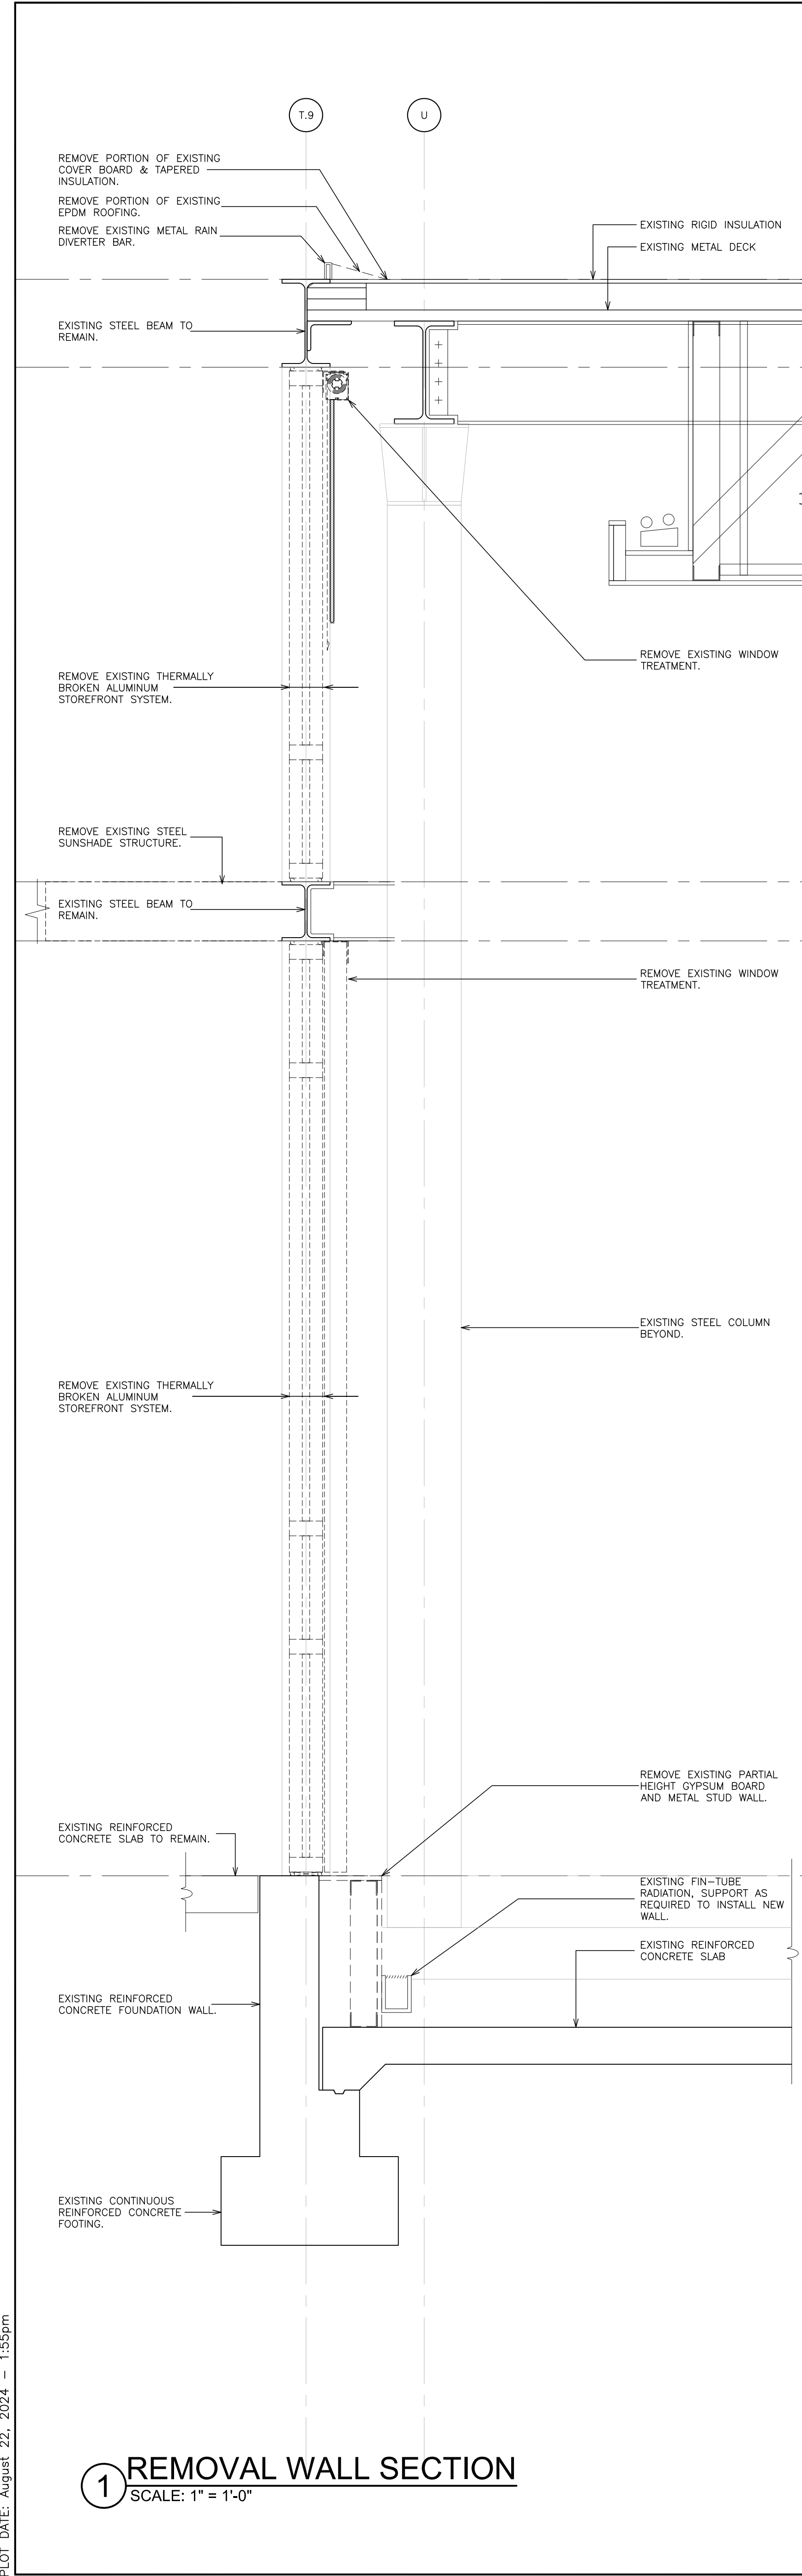

AS PER USA CONGRESS ARCHITECTURAL WORKS COPYRIGHT PROTECTION ACT OF 1990 ALL IDEAS AND DESIGNS INCLUDING DERIVATIVES THEREOF, ALL DRAWINGS AND SPECIFICATIONS CONSTITUTE THE ORIGINAL COPYRIGHT WORK BY FULLER AND DANIELO, P.C. (F&D). THE DRAWINGS AND SPECIFICATIONS AS INSTRUMENTS OF SERVICE BY F&D ARE CREATED BY F&D FOR THIS PROJECT ONLY AND REMAIN THE PROPERTY OF F&D. ANY REPRODUCTION WITHOUT THE PRIOR CONSENT OF F&D IS PROHIBITED.

48 KNOXWOOD ROAD ELLENFIELD NEW YORK 10883
TEL 914.888.4444 FAX 914.888.1917
Copyright 2024 All Rights Reserved by FULLER & DANIELO, P.C.

FULLER
DANIELO
P.C.
ARCHITECTS
PLANNERS

S.E.D. CONTROL NUMBER:
GREENVILLE ELEMENTARY
66-04-06-034-008-023

PROJECT TITLE
EDGEMONT UNION FREE SCHOOL DISTRICT
GREENVILLE WINDOW REPLACEMENT, TENNIS
COURT RENOVATION AND RELATED WORK
100 GLENDALE RD., SCARSDALE, NY 10583


DRAWING TITLE
WALL SECTIONS

08-27-2024	BID
11-14-2023	S.E.D. SUBMISSION
DATE	ISSUED TO


SCALE AS NOTED	DRAWING NO. A425
DRAWN BY F & D	
CHECKED BY F & D	FILE NO. 23501.00

PLOT DATE: August 22, 2024 — 1:56pm


FILE: I:\23501.00 Edgemont Greenville Window replacement\DRAWINGS\CURRENT\1-F&D\23501.00-A425-A429.dwg

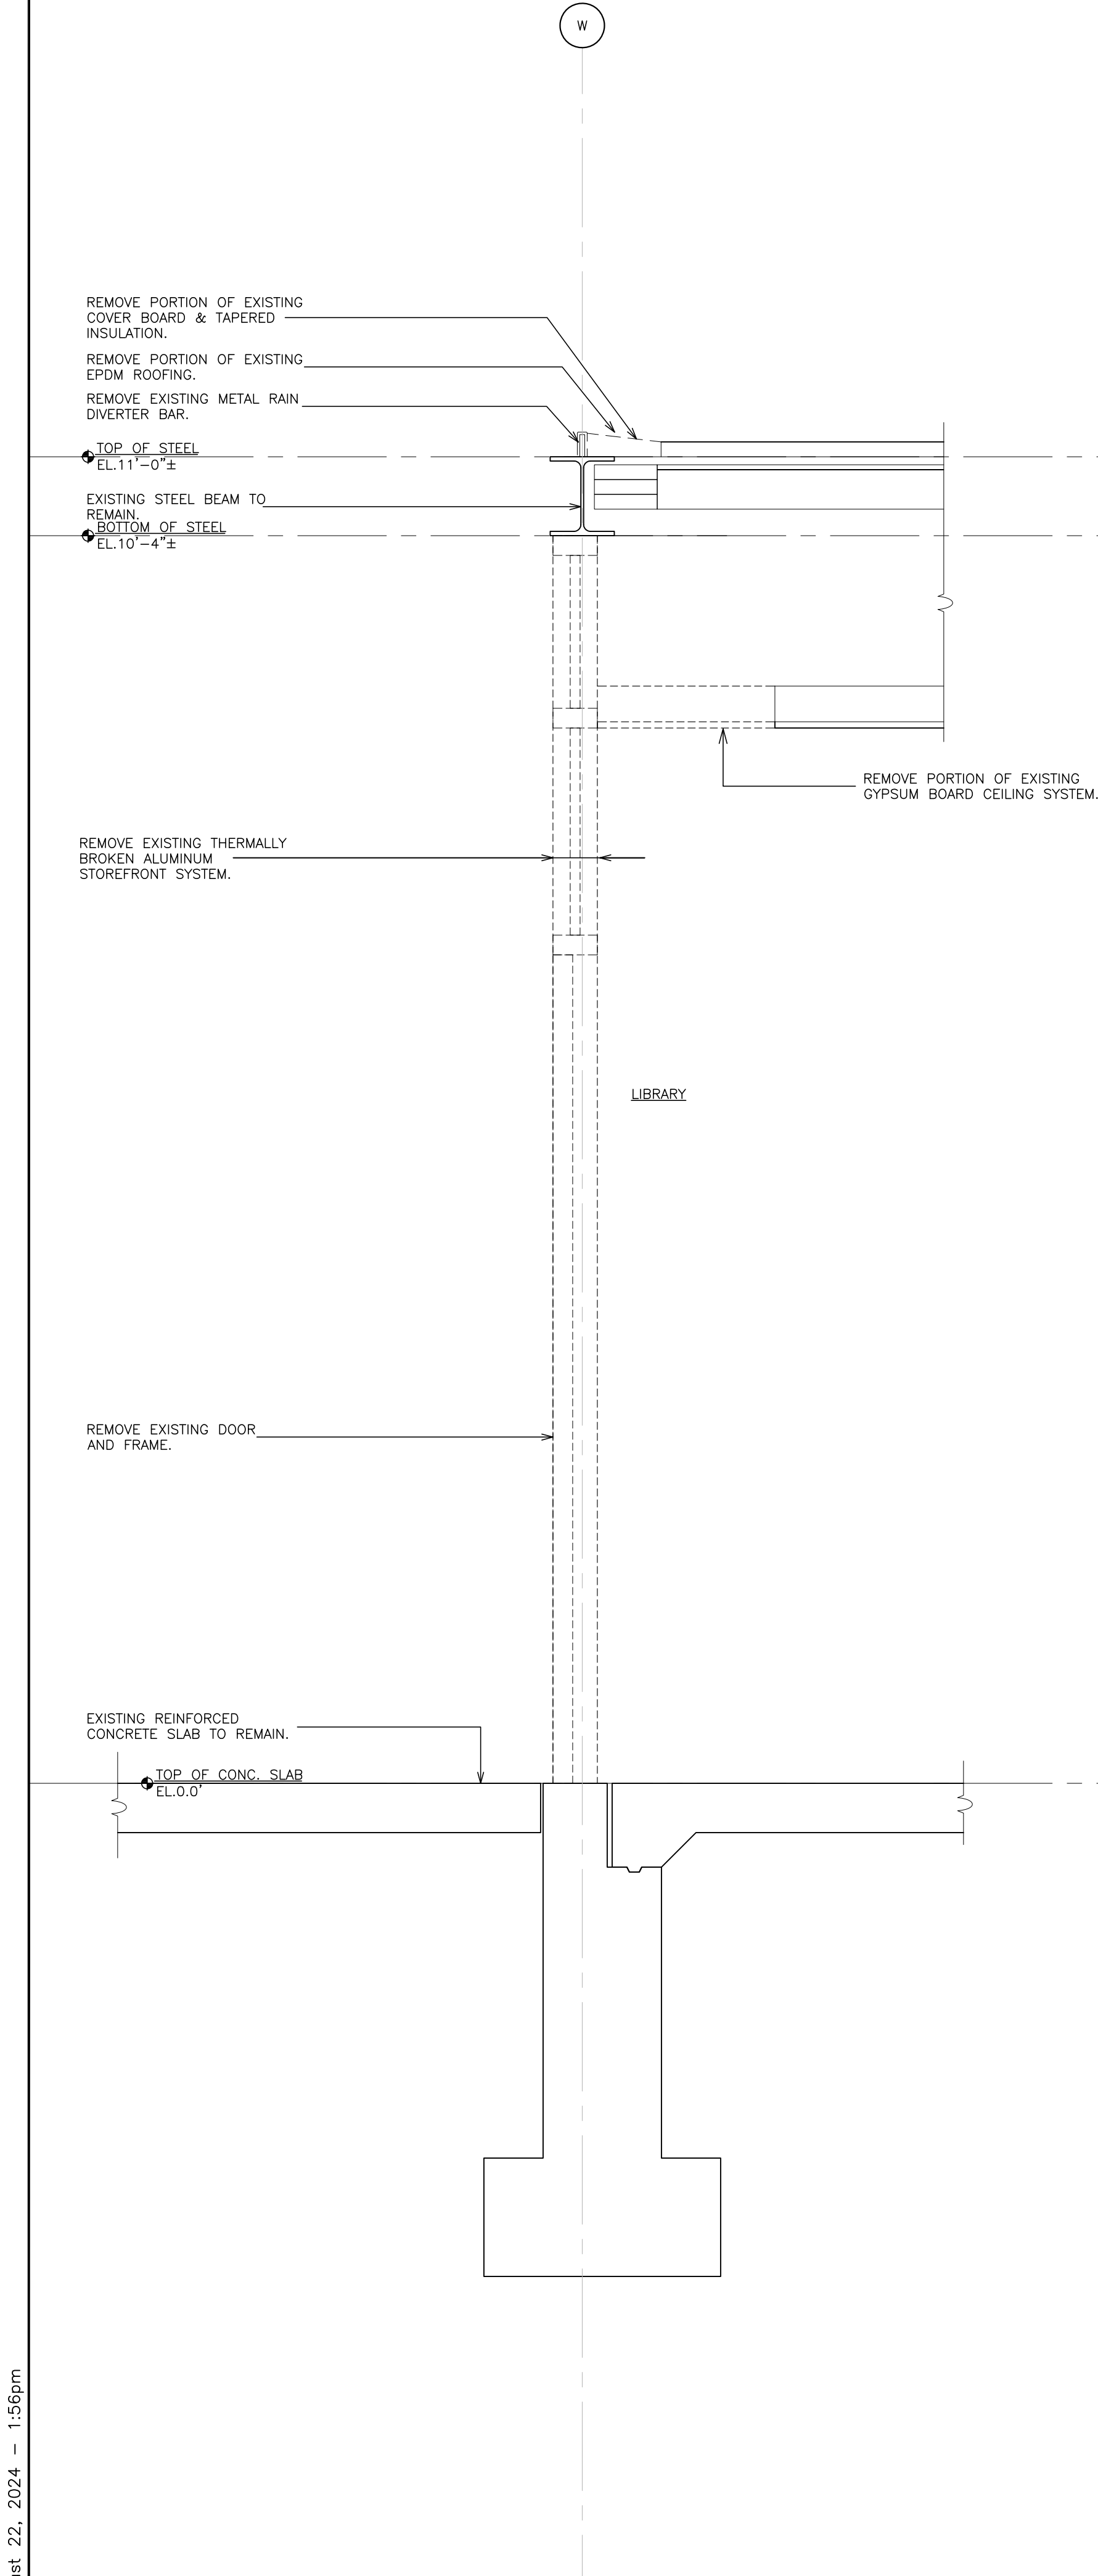


3 REMOVAL WALL SECTION
SCALE: 1" = 1'-0"

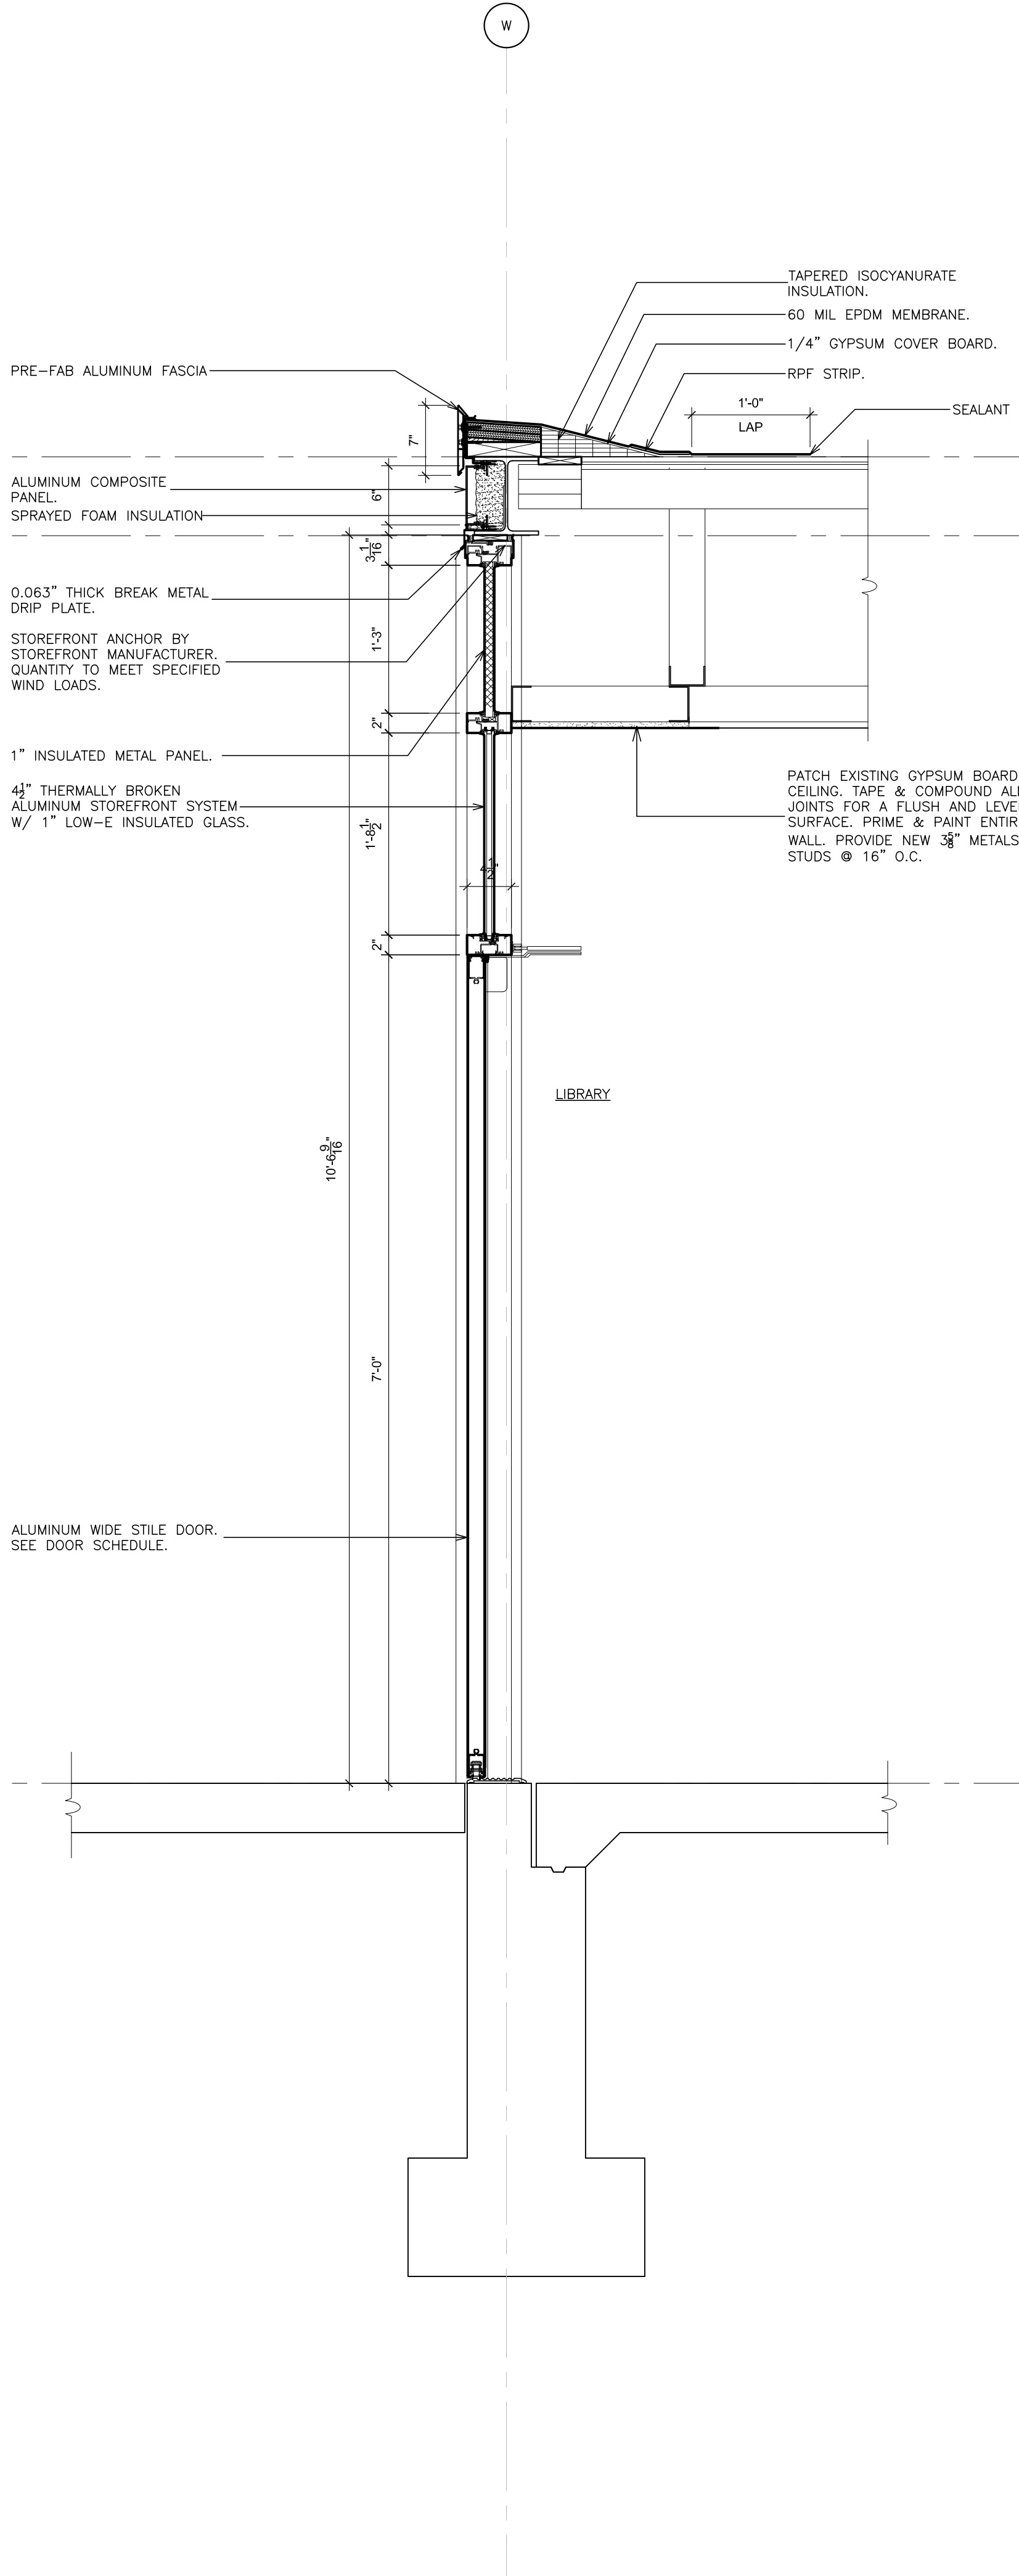

3A WALL SECTION
SCALE: 1" = 1'-0"

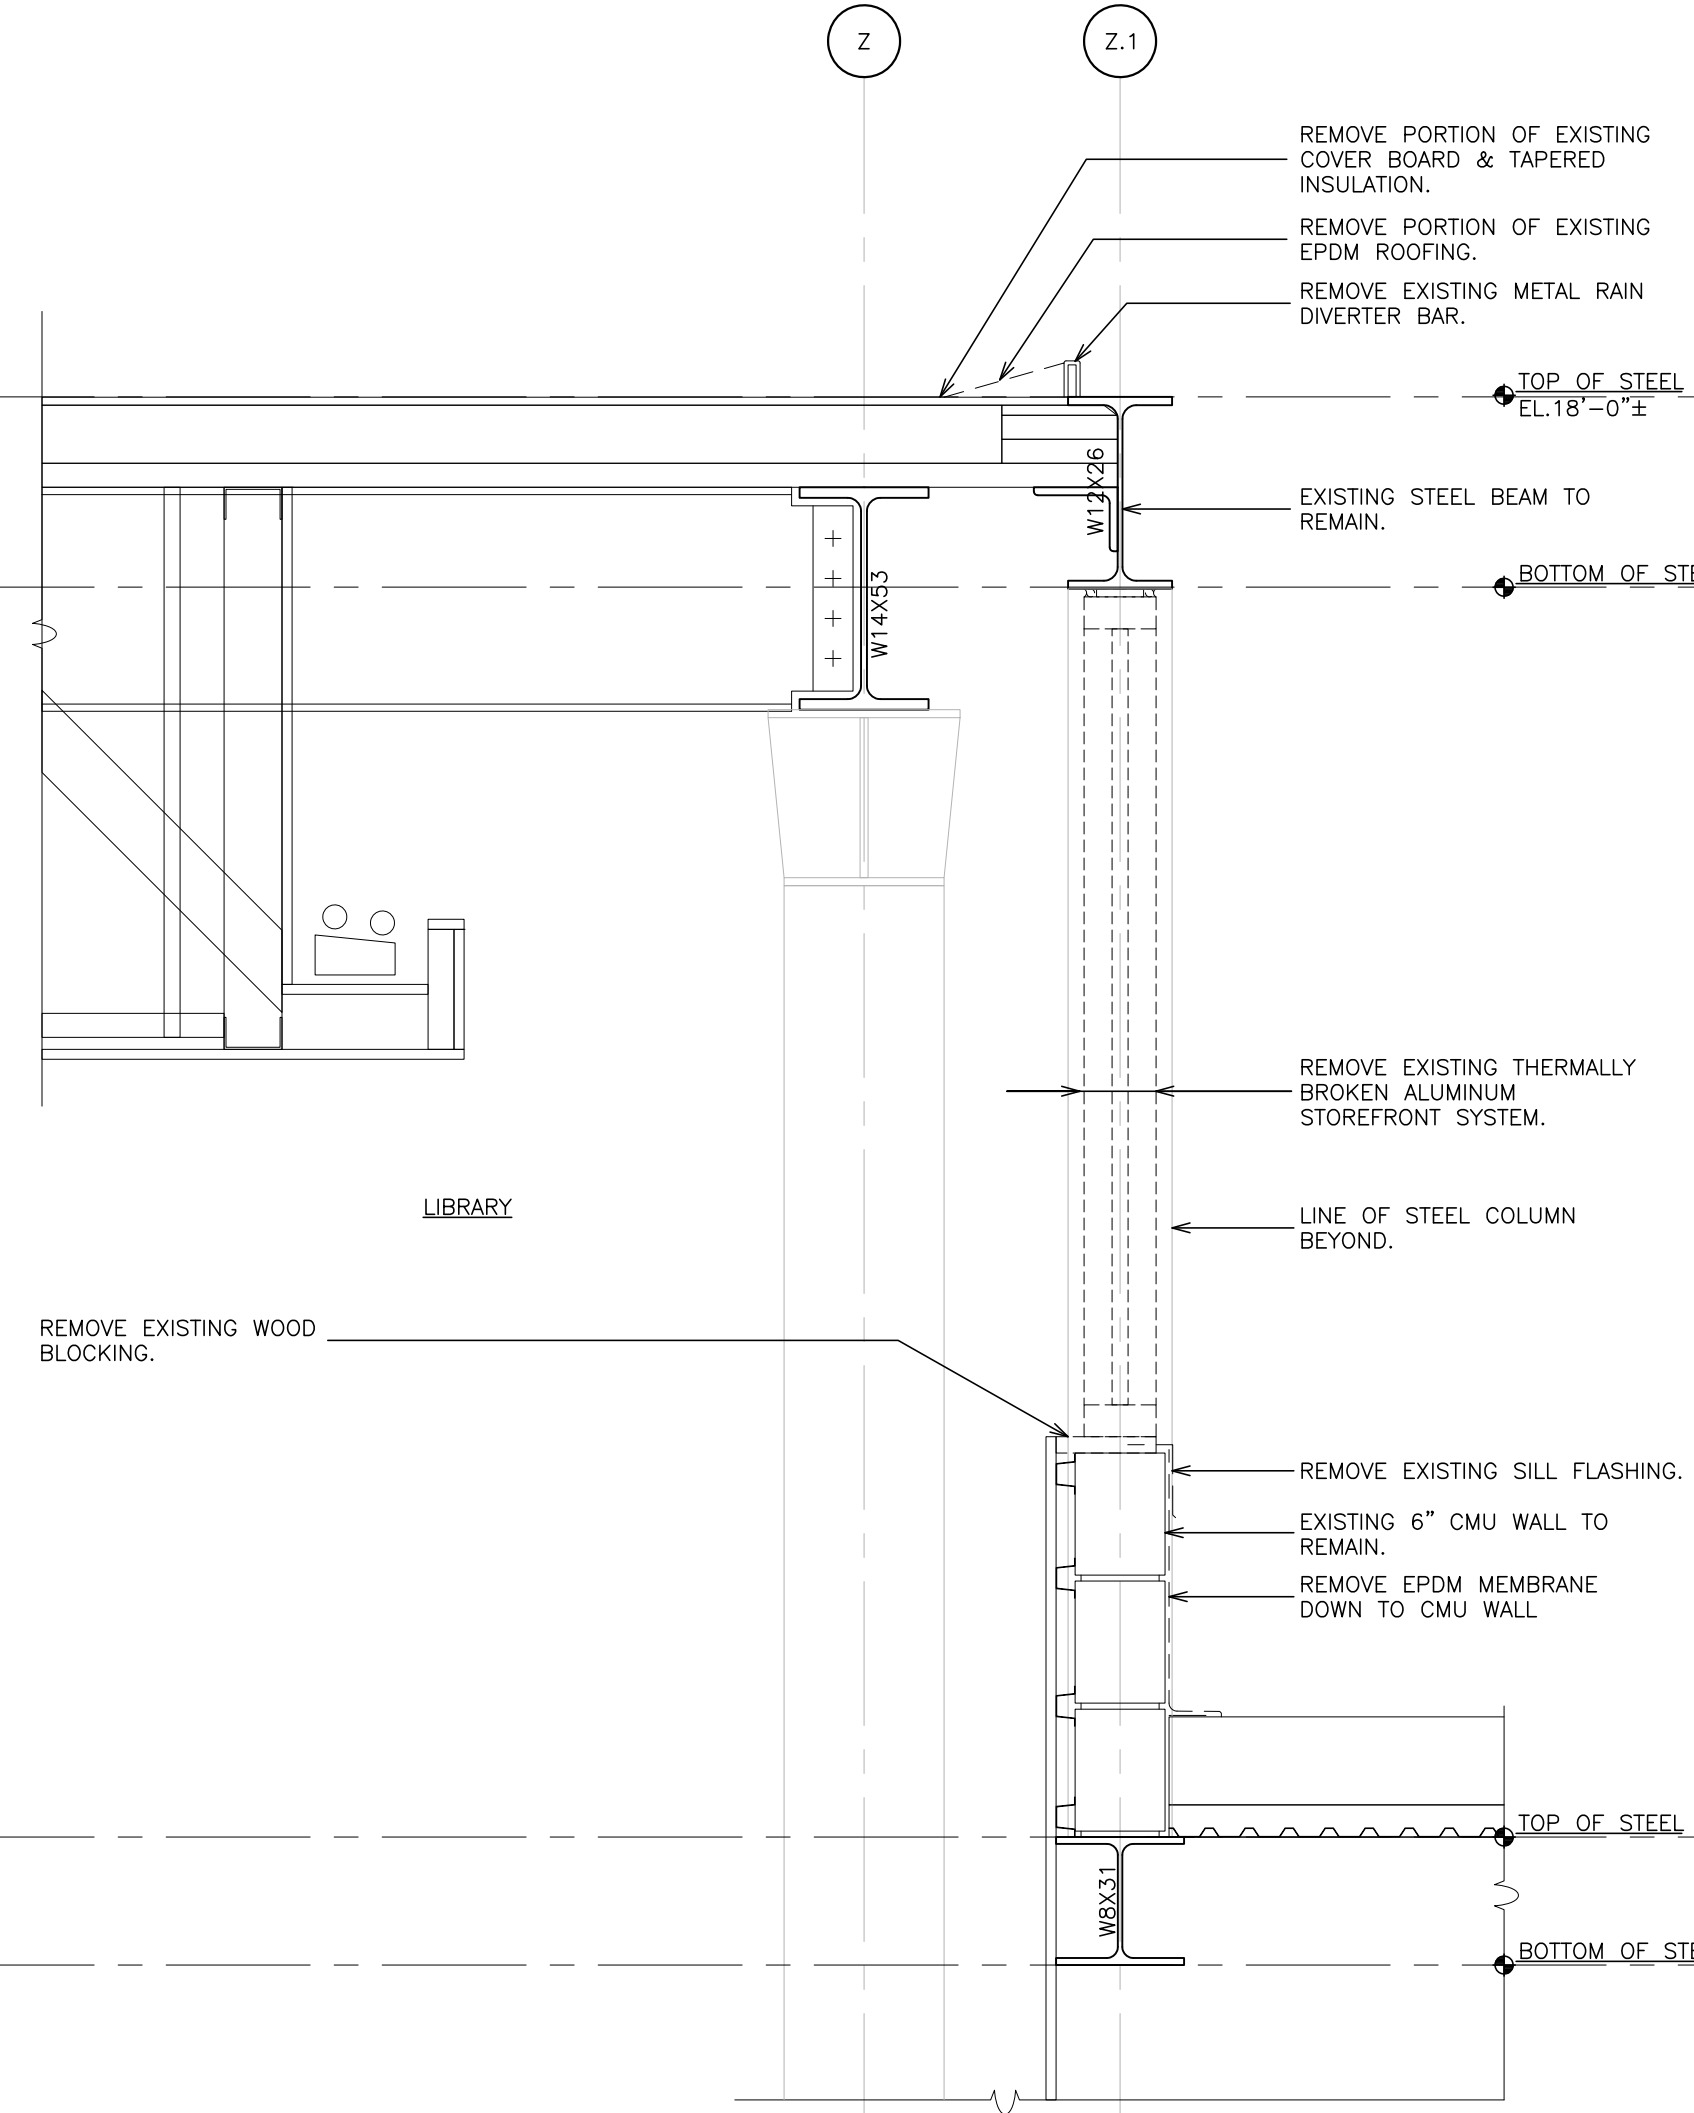

4 REMOVAL WALL SECTION
SCALE: 1" = 1'-0"

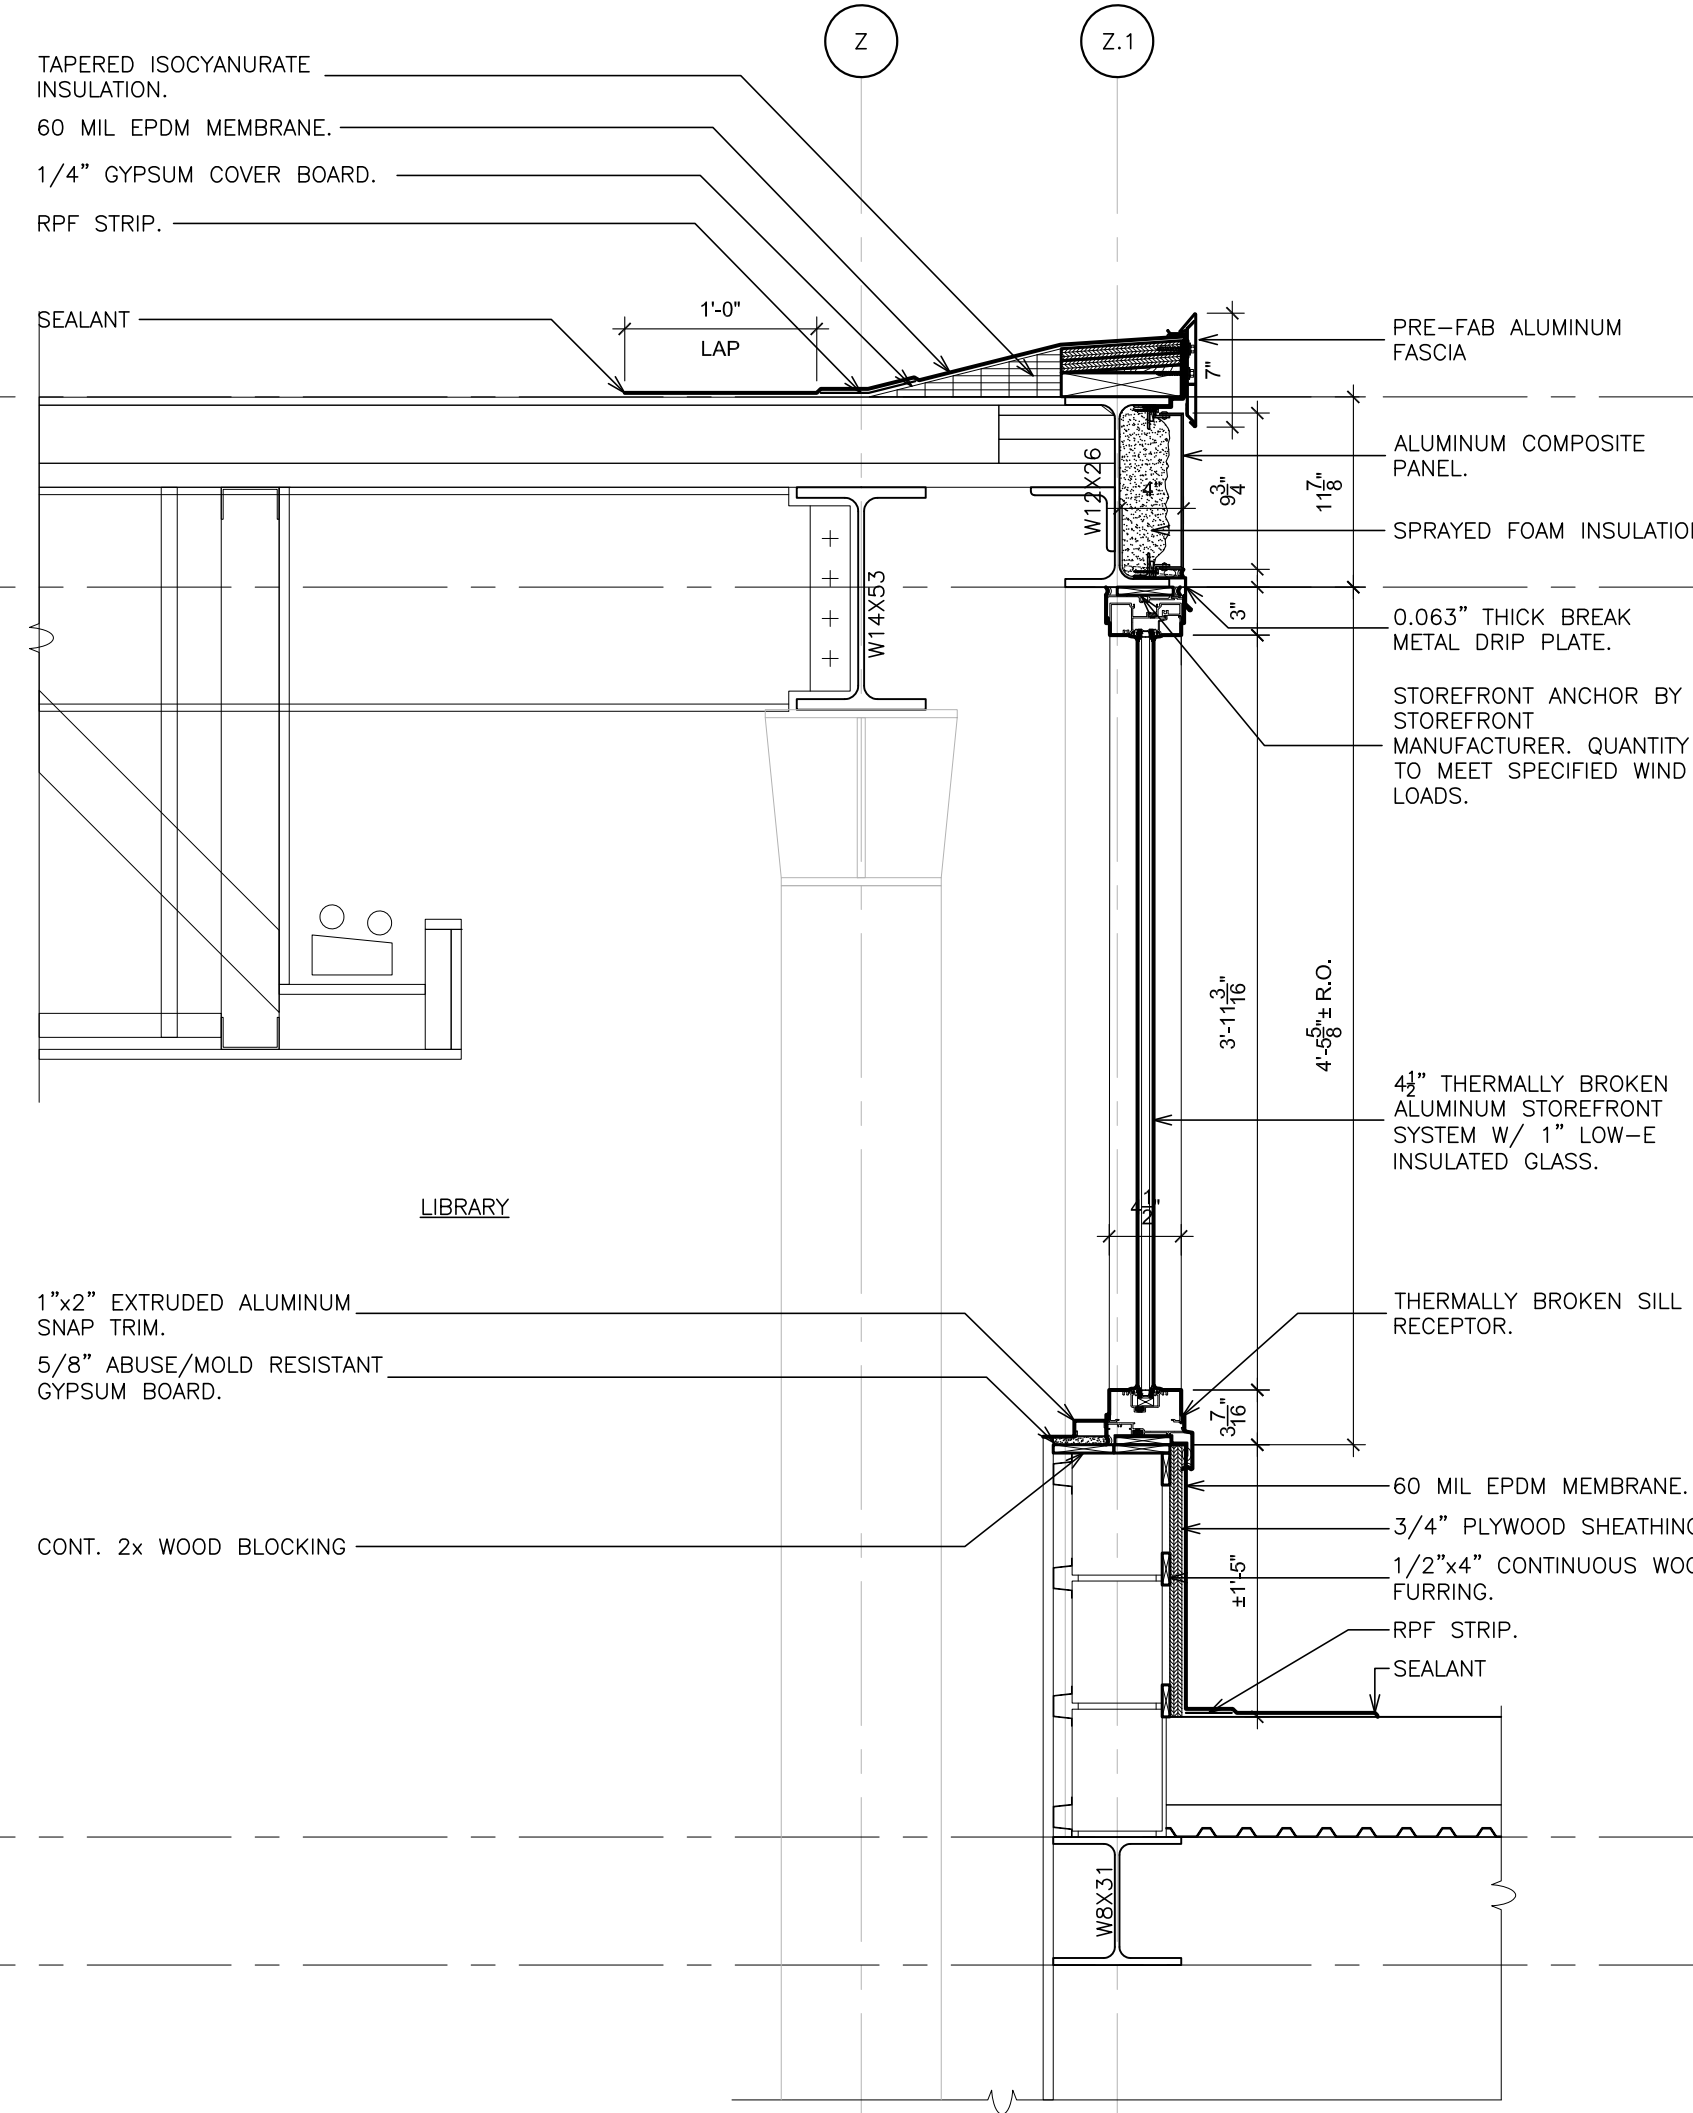

4A WALL SECTION
SCALE: 1" = 1'-0"

AS PER USA CONGRESS ARCHITECTURAL WORKS COPYRIGHT PROTECTION ACT OF 1990 ALL IDEAS AND DESIGNS INCLUDING DERIVATIVES THEREOF, ALL DRAWINGS AND SPECIFICATIONS CONSTITUTE THE ORIGINAL COPYRIGHT WORK BY FULLER AND DANIELO, P.C. (F&D). THE DRAWINGS AND SPECIFICATIONS AS INSTRUMENTS OF SERVICE BY F&D ARE CREATED BY F&D FOR THIS PROJECT ONLY AND REMAIN THE PRODUCT AND PROPERTY OF F&D. ANY REPRODUCTION WITHOUT THE PRIOR CONSENT OF F&D IS PROHIBITED.

48 KILLWOOD ROAD ELMHURST NEW YORK 10823
TEL 914.899.4444 FAX 914.899.1919
Copyright 2024 All Rights Reserved By FULLER & DANIELO, P.C.

FULLER
DANIELO
P.C.
ARCHITECTS
PLANNERS

S.E.D. CONTROL NUMBER:
GREENVILLE ELEMENTARY
66-04-06-03-0-008-023

PROJECT TITLE
EDGEMONT UNION FREE SCHOOL DISTRICT
GREENVILLE WINDOW REPLACEMENT, TENNIS
COURT RENOVATION AND RELATED WORK
100 GLENDALE RD., SCARSDALE, NY 10583

DRAWING TITLE
WALL SECTIONS


08-27-2024	BID
11-14-2023	S.E.D. SUBMISSION
DATE	ISSUED TO
SCALE AS NOTED	DRAWING NO. A426
DRAWN BY F & D	CHECKED BY F & D
FILE NO. 23501.00	

PLOT DATE: August 22, 2024 — 1:56pm

FILE: I:\23501.00 Edgemont Greenville Window replacement\DRAWINGS\CURRENT\1-F&D\23501.00-A425-A429.dwg


5 REMOVAL WALL SECTION

SCALE: 1" = 1'-0"

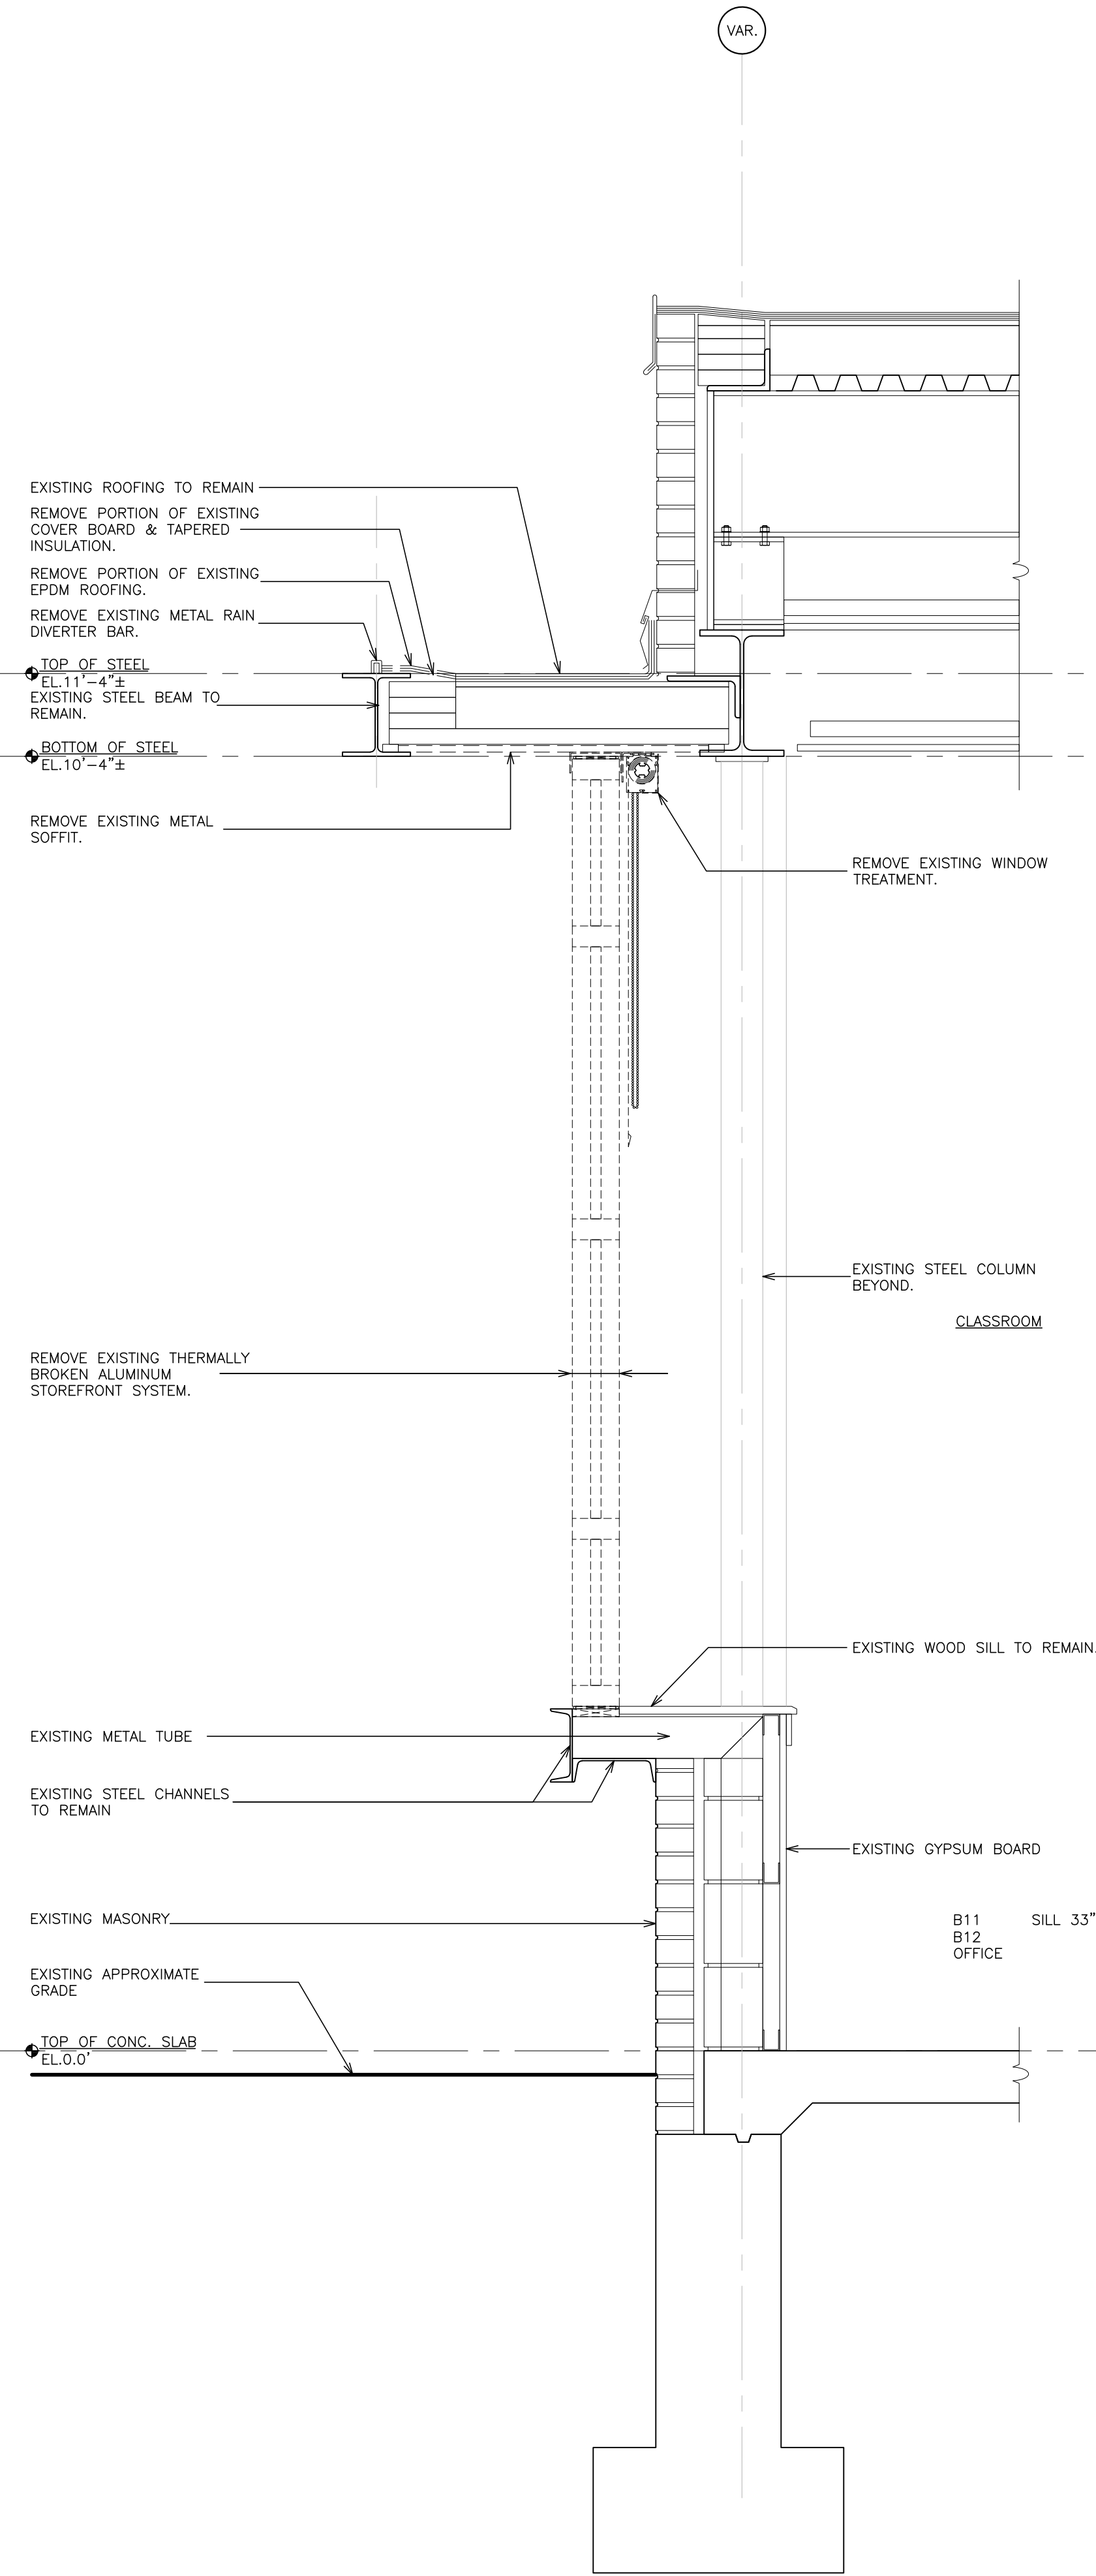


5A WALL SECTION

SCALE: 1" = 1'-0"

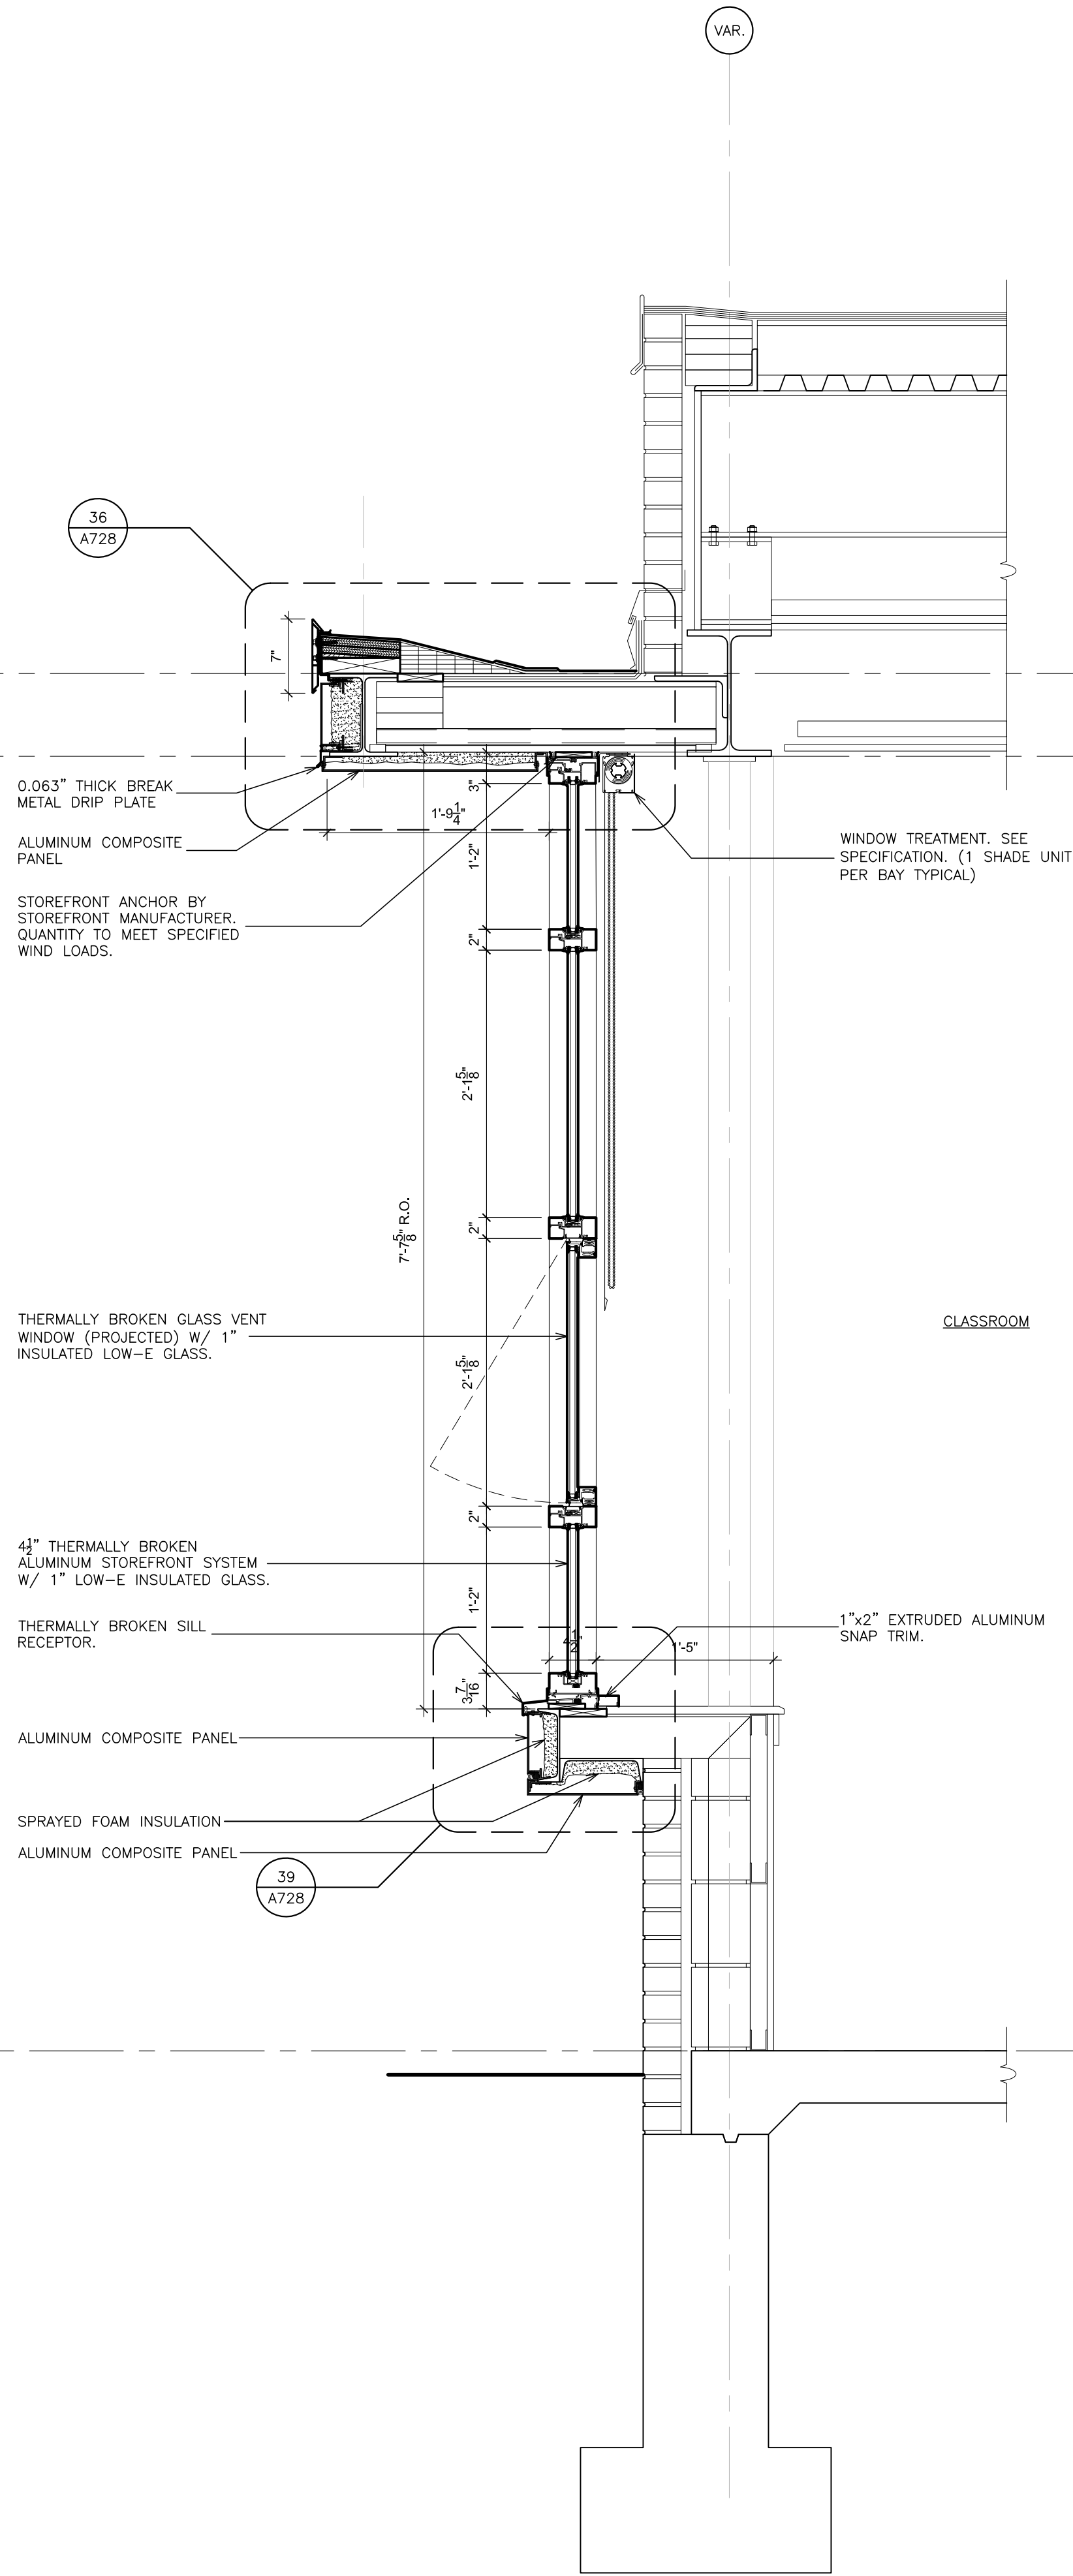


6 REMOVAL WALL SECTION

SCALE: 1" = 1'-0"

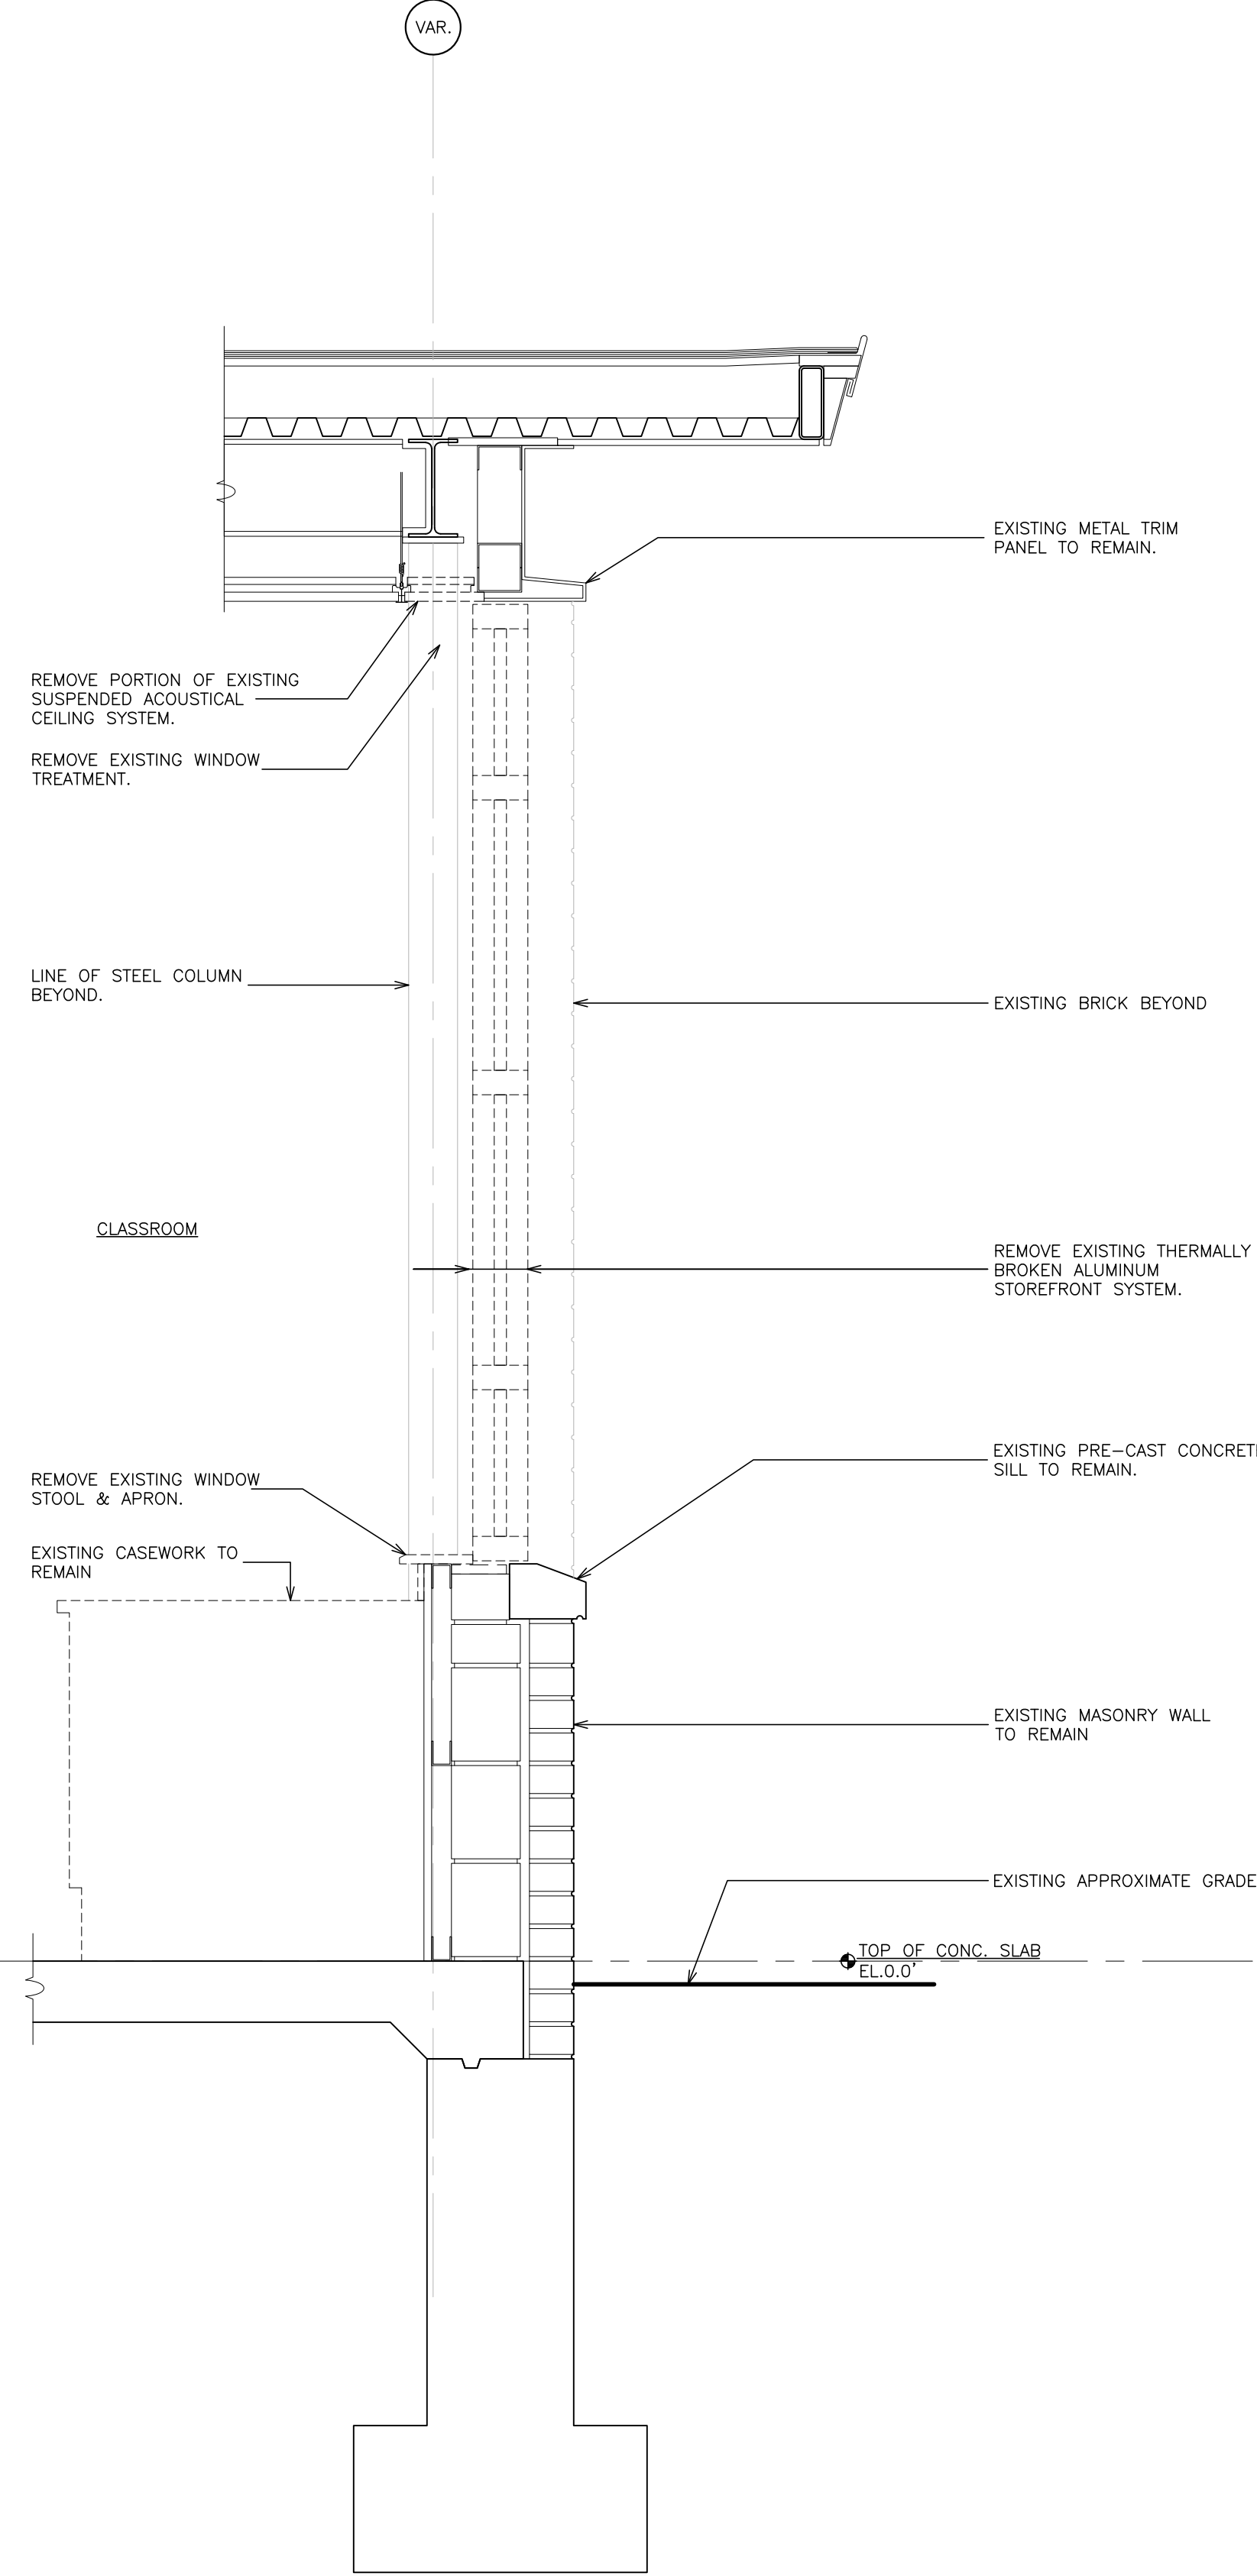

6A WALL SECTION

SCALE: 1" = 1'-0"

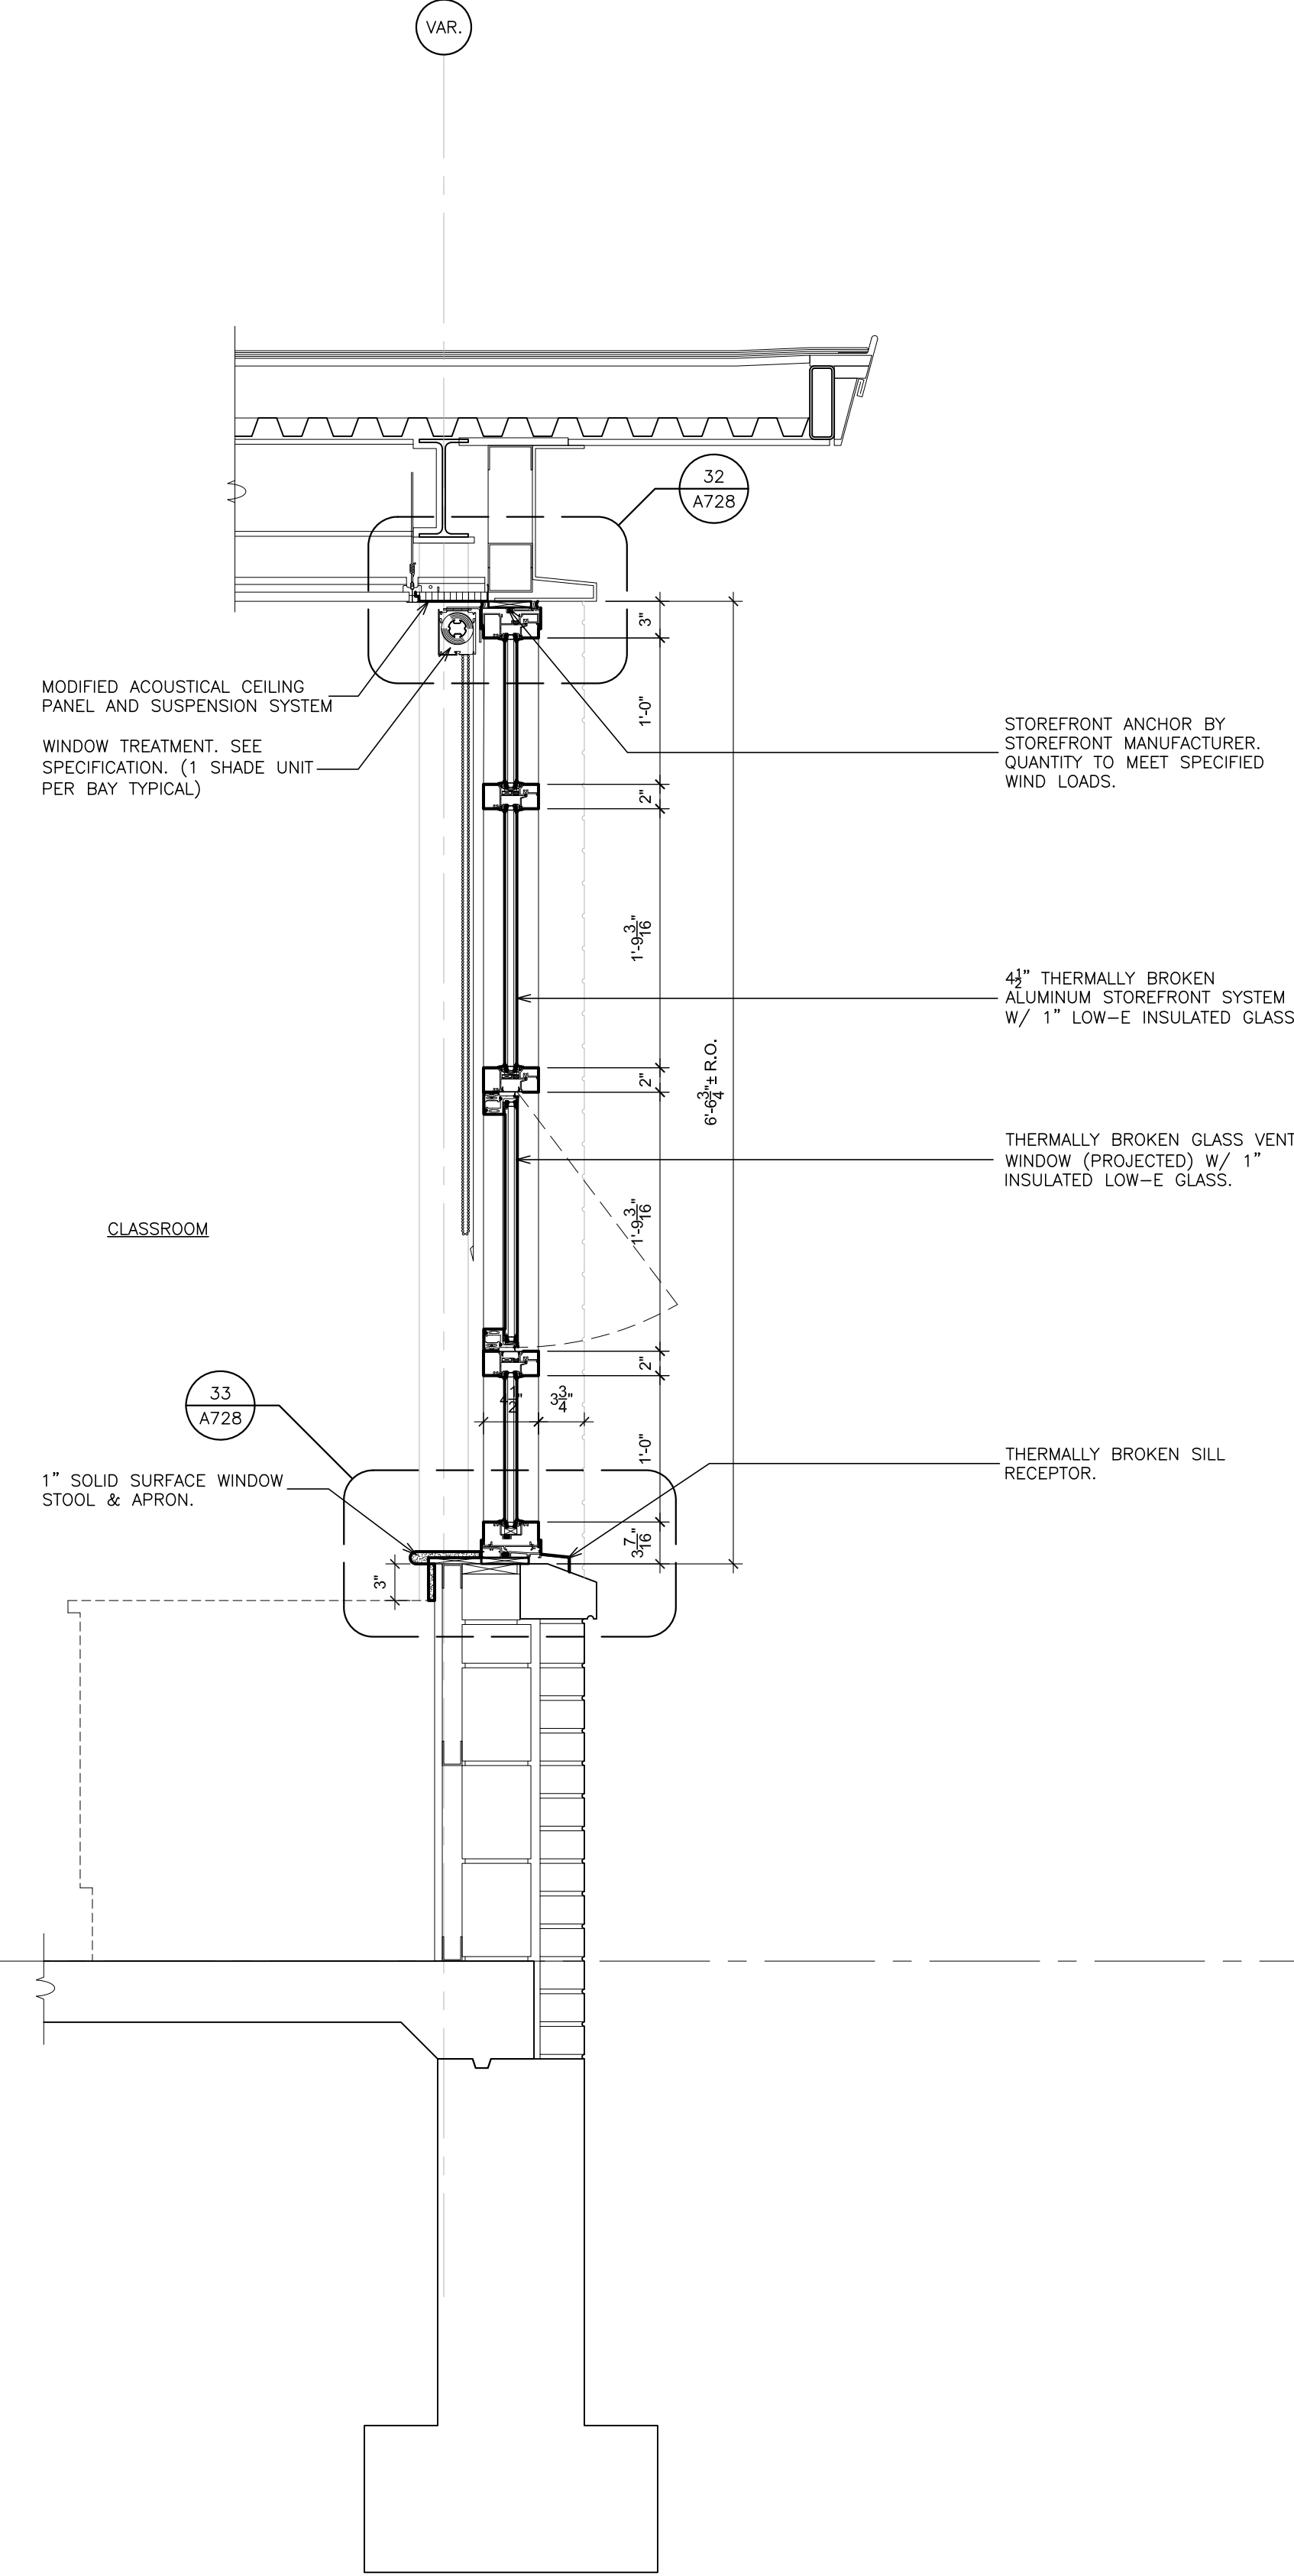

AS PER USA CONGRESS ARCHITECTURAL WORKS COPYRIGHT PROTECTION ACT OF 1990 ALL IDEAS AND DESIGNS INCLUDING DERIVATIVES THEREOF, ALL DRAWINGS AND SPECIFICATIONS CONSTITUTE THE ORIGINAL COPYRIGHT WORK BY FULLER AND DANKELO, P.C. (F&D). THE DRAWINGS AND SPECIFICATIONS AS INSTRUMENTS OF SERVICE BY F&D ARE CREATED BY F&D FOR THIS PROJECT ONLY AND REMAIN THE PROPERTY OF F&D. ANY REPRODUCTION WITHOUT THE PRIOR CONSENT OF F&D IS PROHIBITED.

48 HOLLWOOD ROAD ELLENFORD NEW YORK 10853
TEL 914.899.4444 FAX 914.899.1717
Copyright 2024 All Rights Reserved By FULLER & DANKELO, P.C.

FULLER
DANKELO
P.C.
ARCHITECTS
PLANNERS

S.E.D. CONTROL NUMBER:
GREENVILLE ELEMENTARY
66-04-06-03-0-008-023


PROJECT: EDELMONT UNION FREE SCHOOL DISTRICT
GREENVILLE WINDOW REPLACEMENT, TENNIS
COURT RENOVATION AND RELATED WORK
100 GLENDALE RD., SCARSDALE, NY 10583
DRAWING TITLE
WALL SECTIONS

08-27-2024	BID
11-14-2023	S.E.D. SUBMISSION
DATE	ISSUED TO
SCALE AS NOTED	DRAWING NO.
DRAWN BY F & D	A427
CHECKED BY F & D	FILE NO. 23501.00


PLOT DATE: August 22, 2024 — 1:58pm

FILE: I:\23501.00 Edgemont Greenville Window replacement\DRAWINGS\CURRENT\1-F&D\23501.00-A425-A429.dwg


7 REMOVAL WALL SECTION
SCALE: 1" = 1'-0"

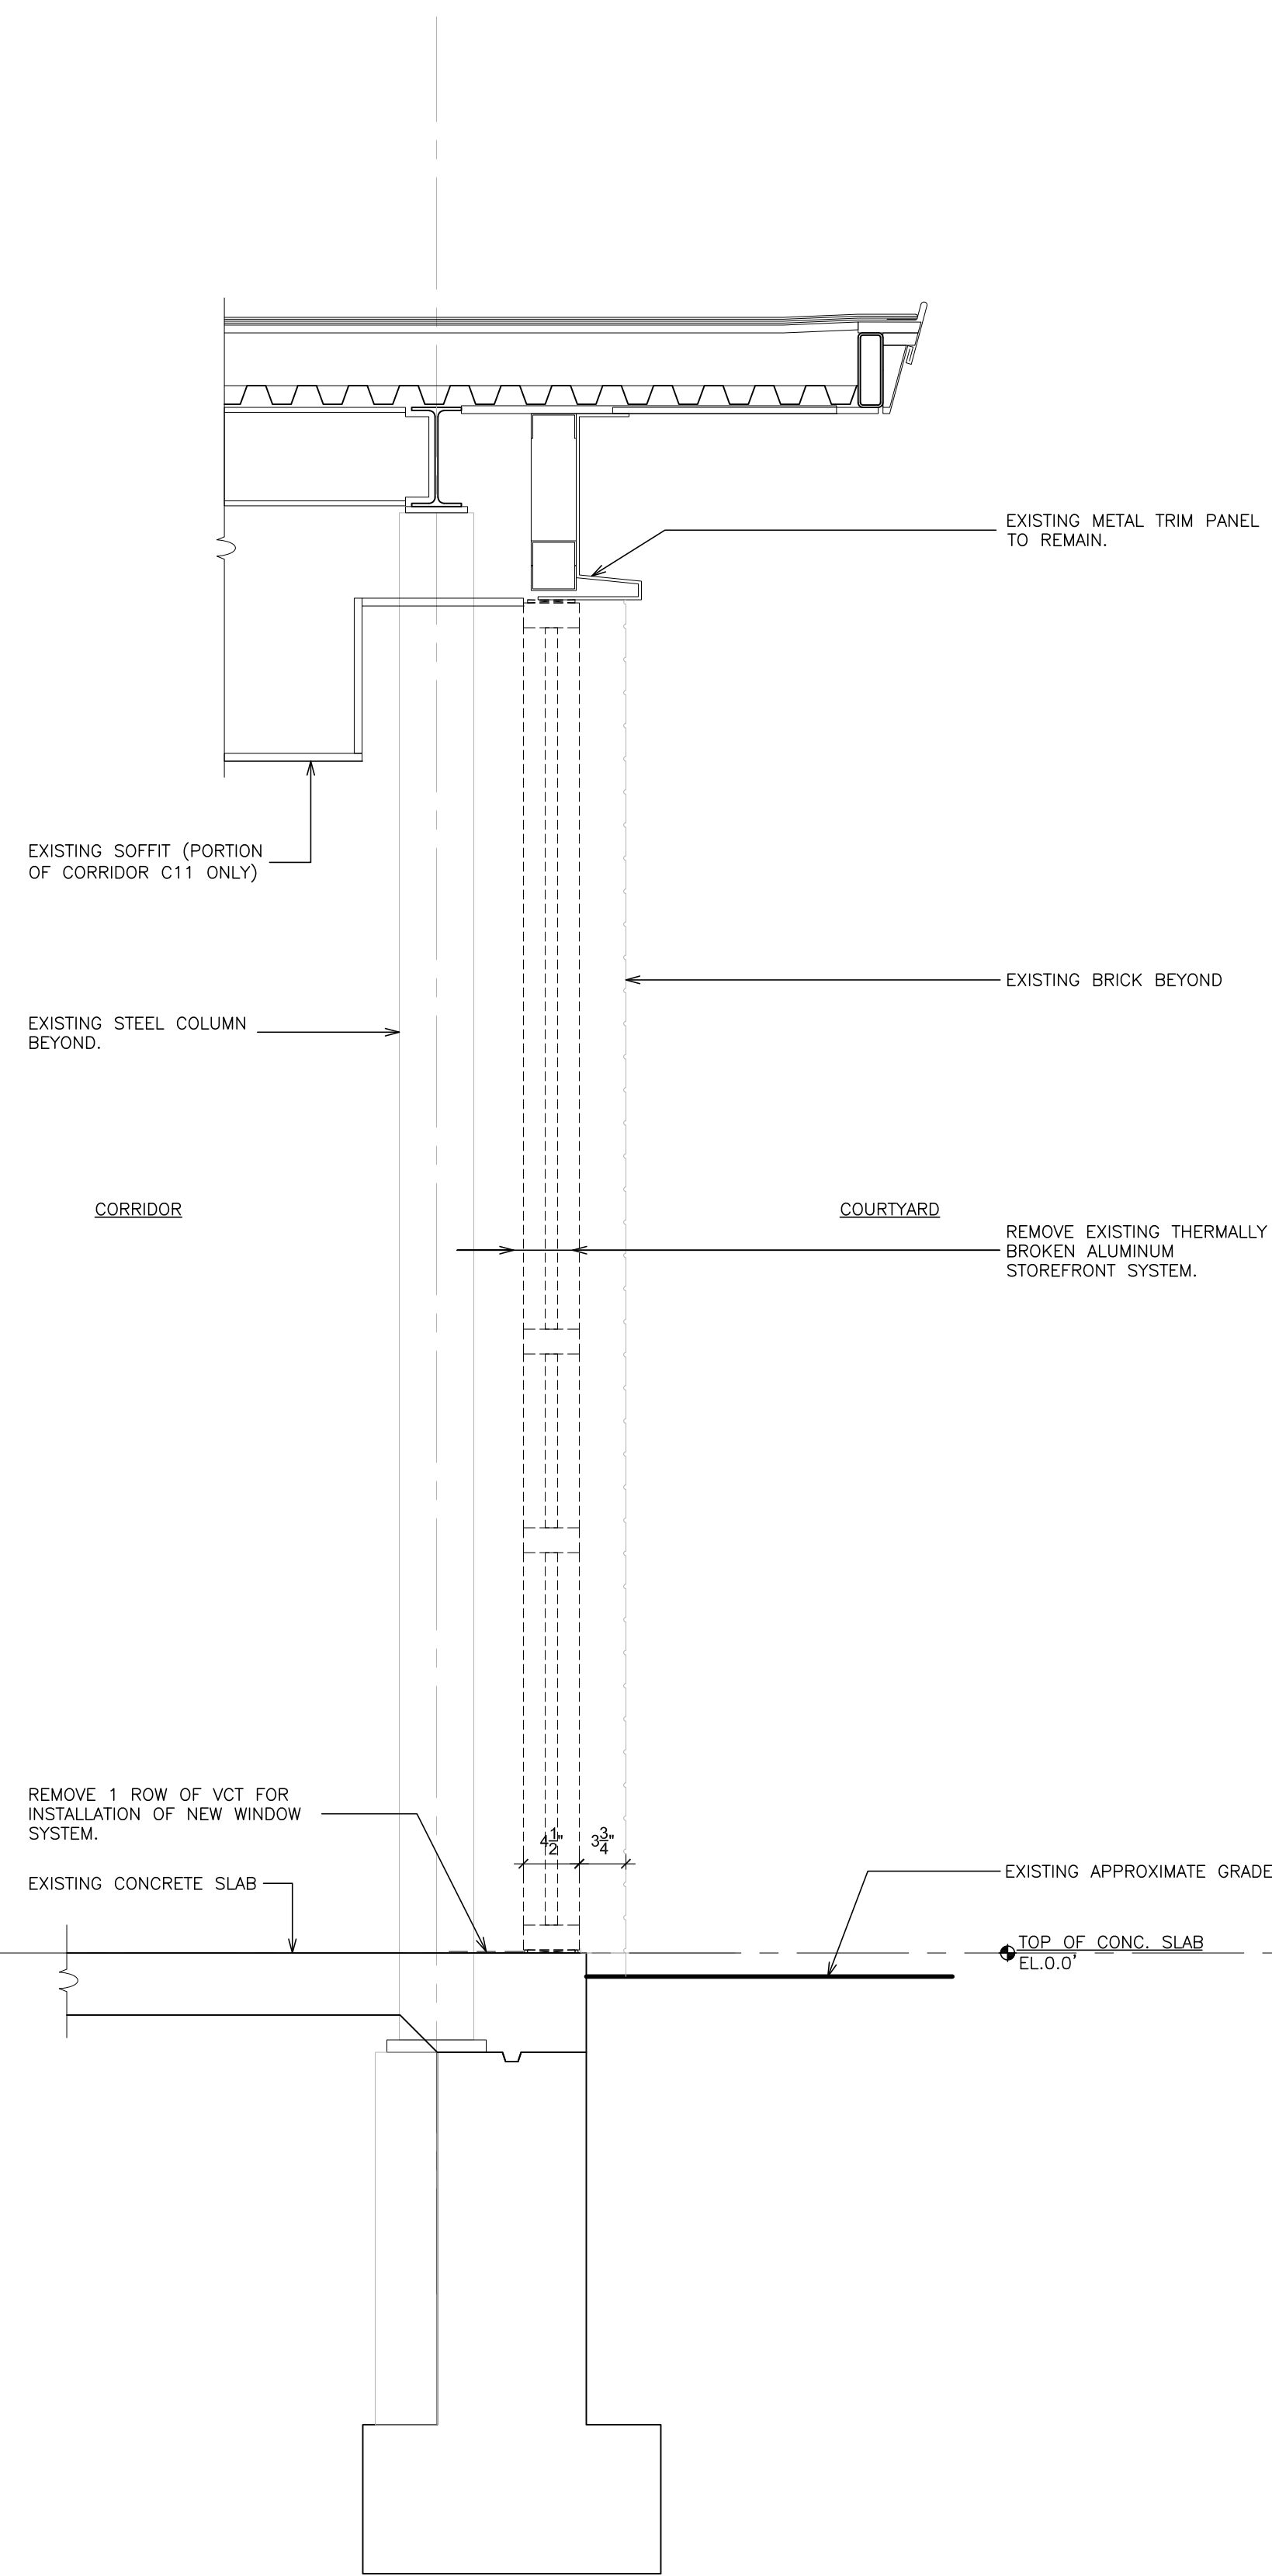


7A WALL SECTION
SCALE: 1" = 1'-0"

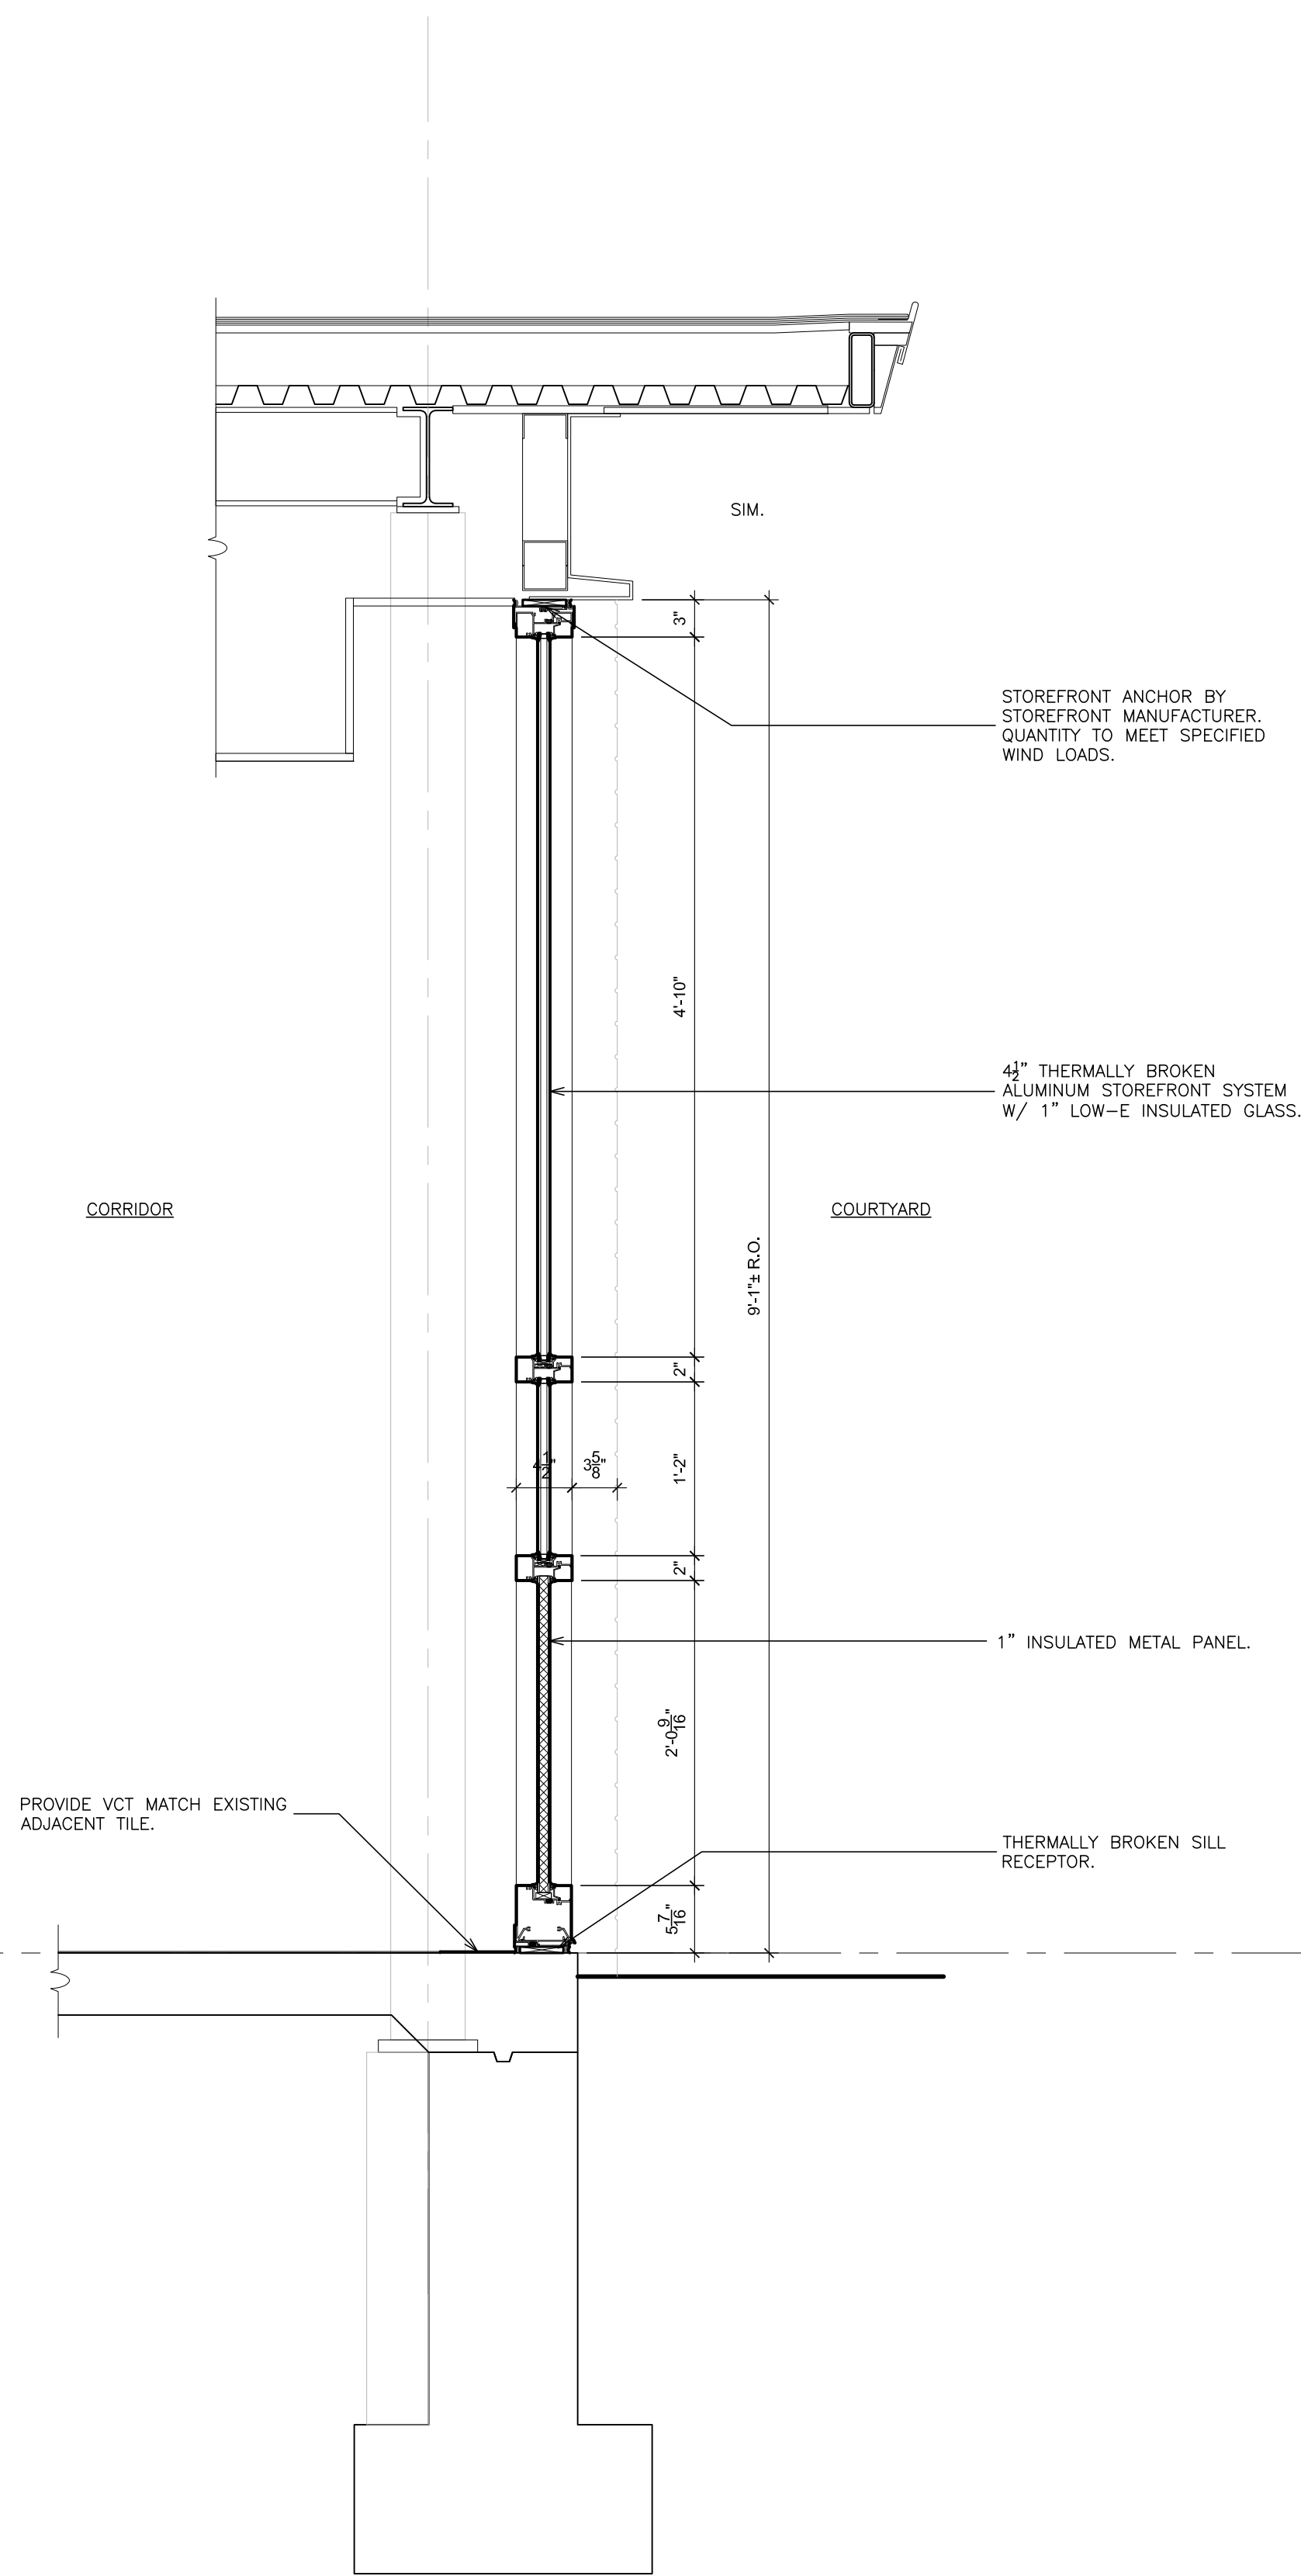

8 REMOVAL WALL SECTION
SCALE: 1" = 1'-0"

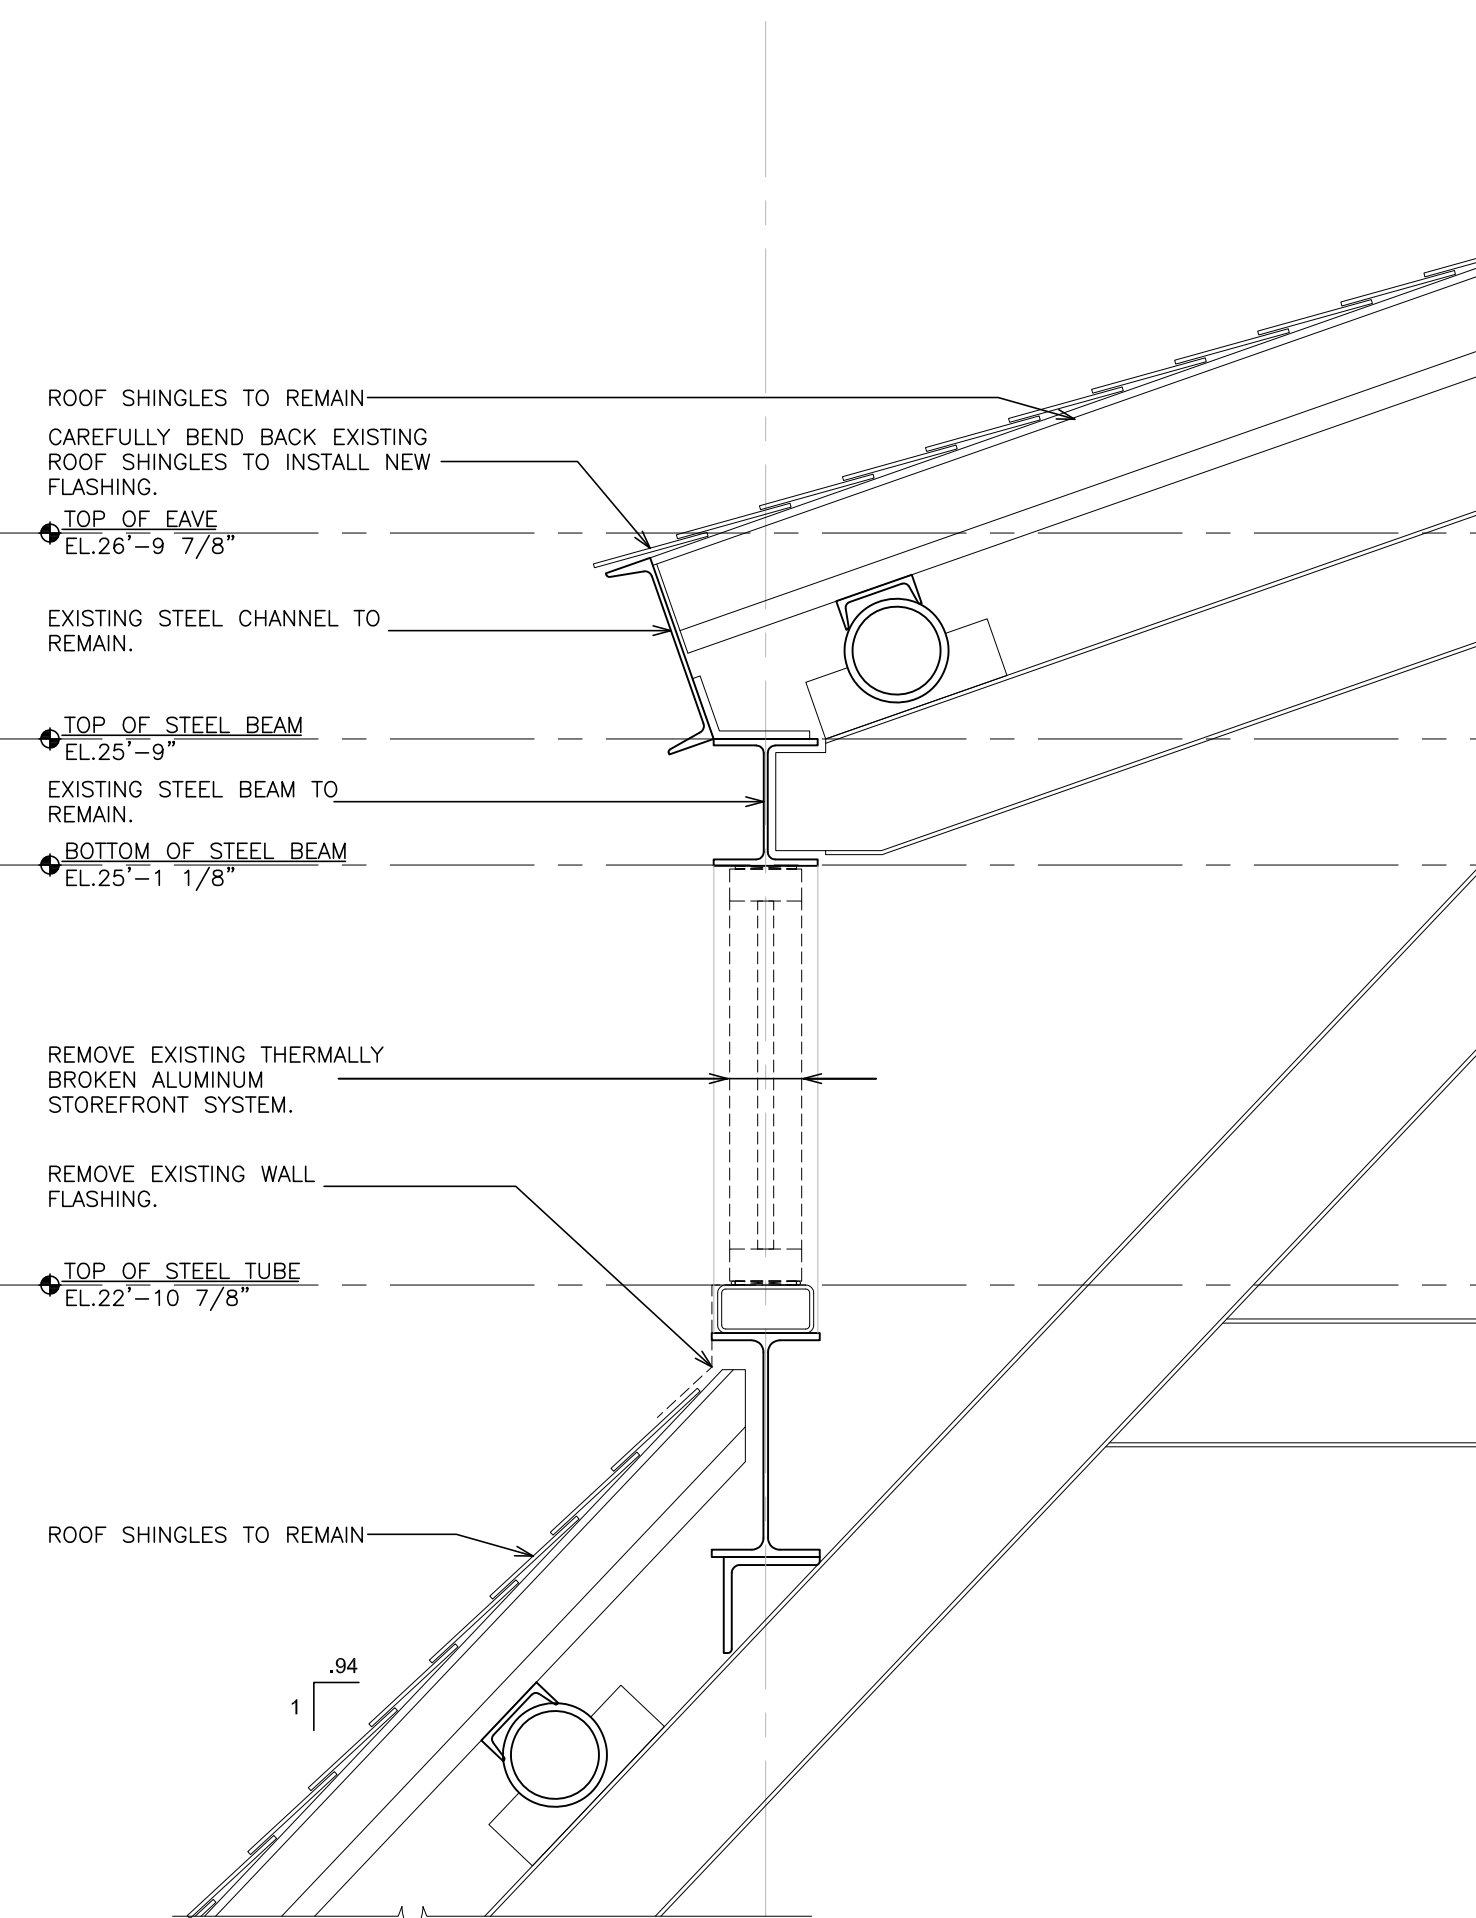

8A WALL SECTION
SCALE: 1" = 1'-0"

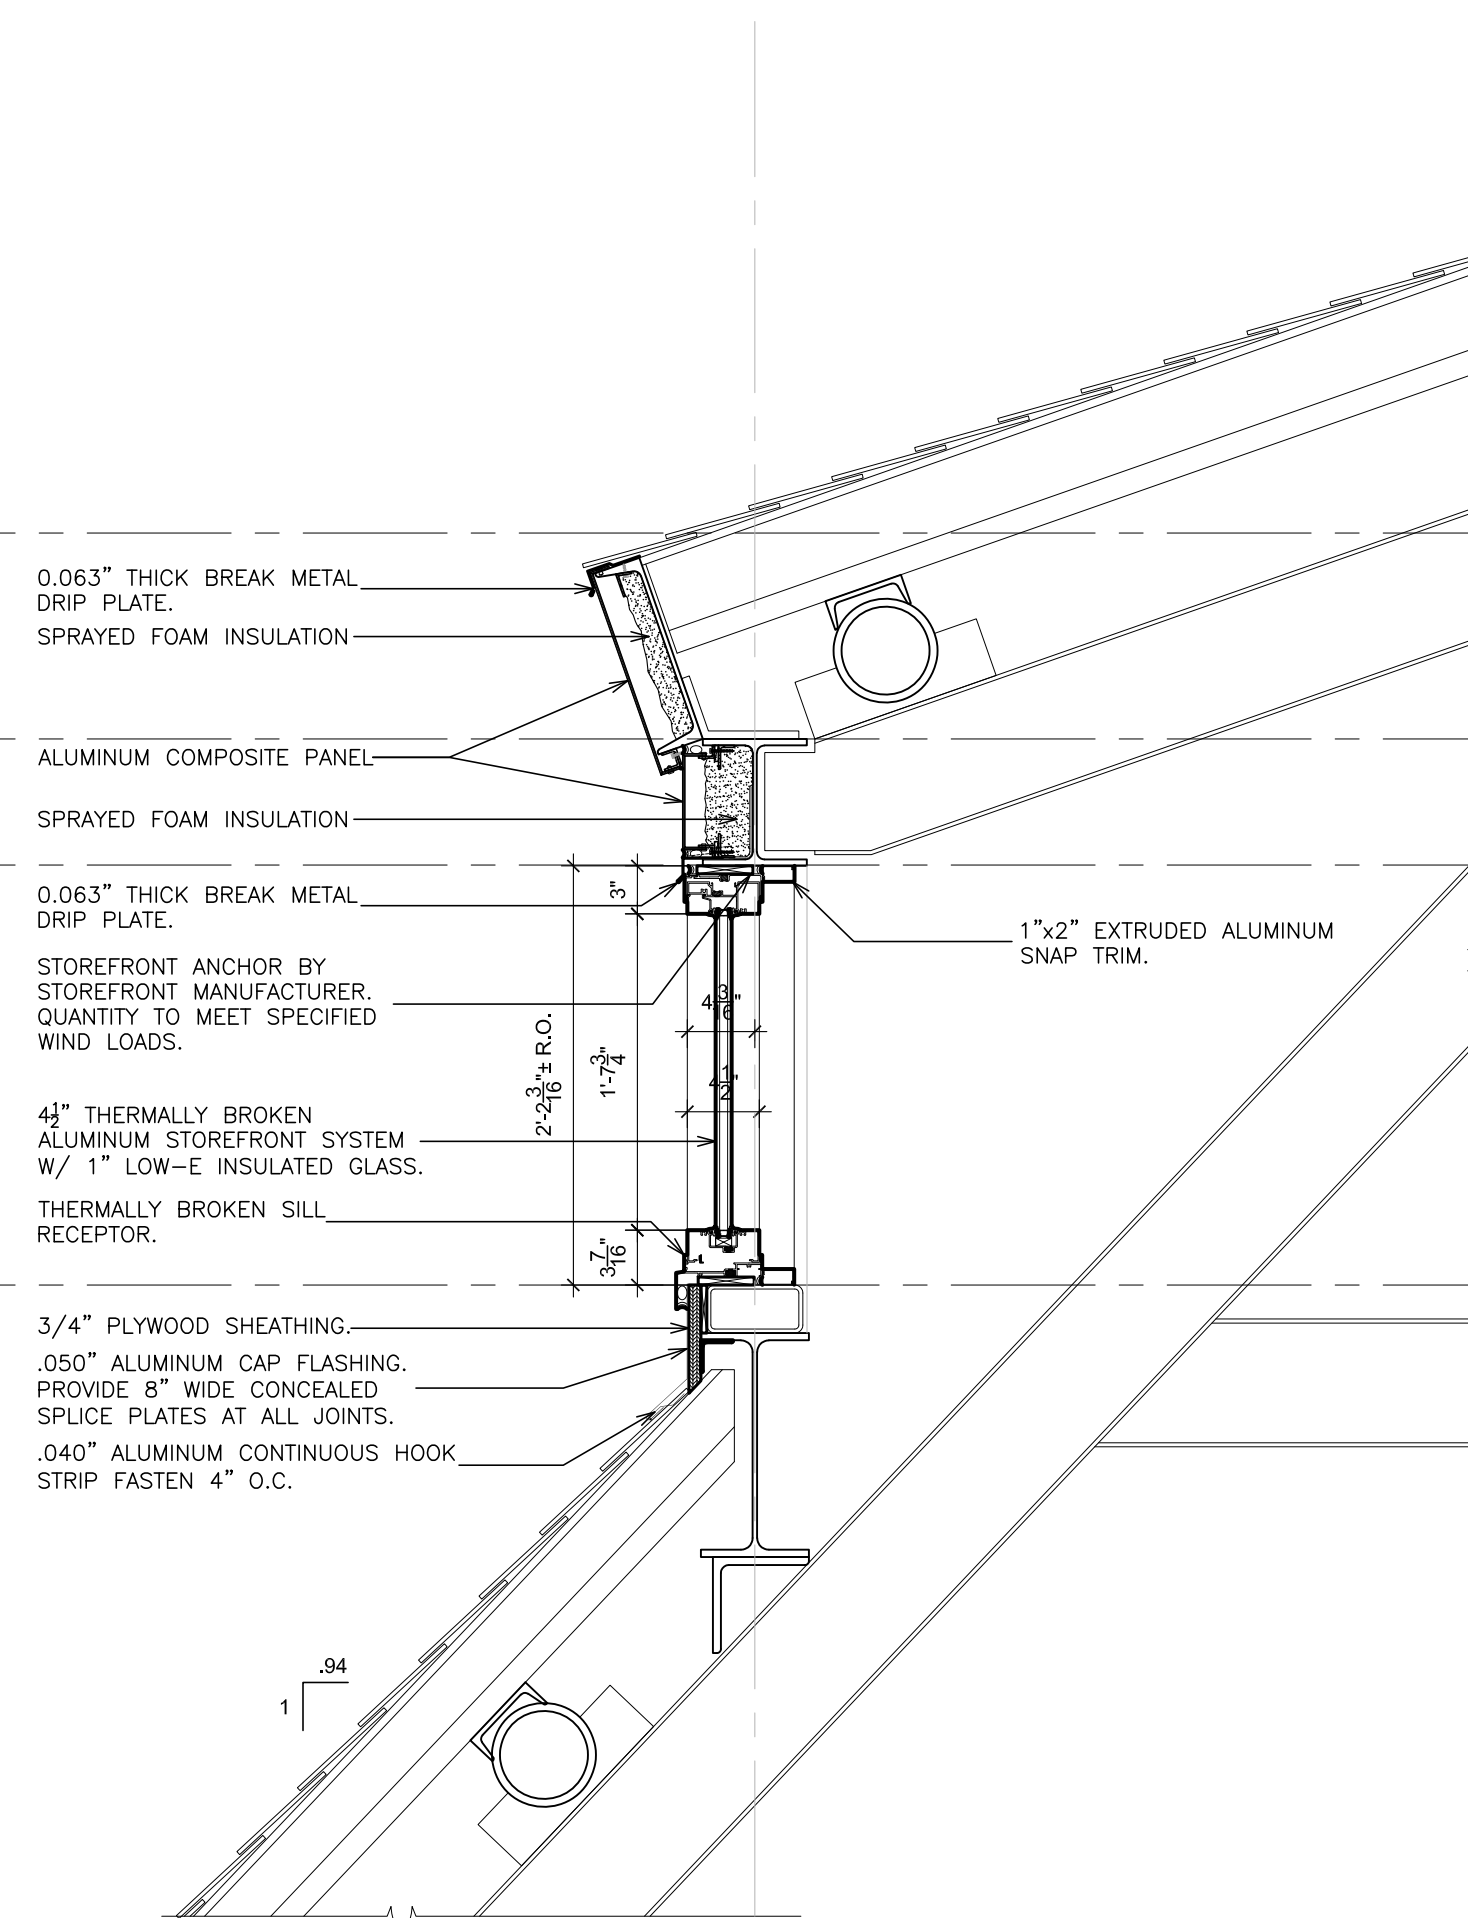

PROJECT: EDEMONT UNION FREE SCHOOL DISTRICT
GREENVILLE WINDOW REPLACEMENT, TENNIS
COURT RENOVATION AND RELATED WORK
100 GLENDALE RD., SCARSDALE, NY 11583

DRAWING TITLE
WALL SECTIONS

S.E.D. CONTROL NUMBER:
GREENVILLE ELEMENTARY
66-04-06-03-0-008-023

08-27-2024	BID
11-14-2023	S.E.D. SUBMISSION
DATE	ISSUED TO
SCALE AS NOTED	DRAWING NO.
DRAWN BY F & D	A428
CHECKED BY F & D	FILE NO. 23501.00

48 KILLWOOD ROAD ELLENFORD NEW YORK 10883
TEL 914.888-4444 FAX 914.888-1919
Copyright 2024 All Rights Reserved By FULLER & DANIELO, P.C.

**FULLER
DANIELO
P.C.**
**ARCHITECTS
PLANNERS**

AS PER USA CONGRESS ARCHITECTURAL WORKS COPYRIGHT
PROTECTION ACT OF 1990 ALL IDEAS AND DESIGNS INCLUDING
DERIVATIVES THEREOF, ALL DRAWINGS AND SPECIFICATIONS
CONSTITUTE THE ORIGINAL COPYRIGHT WORK BY FULLER AND
DANIELO, P.C. (F&D). THE DRAWINGS AND SPECIFICATIONS AS
INSTRUMENTS OF SERVICE BY F&D ARE CREATED BY F&D FOR
THIS PROJECT ONLY AND REMAIN THE PROPERTY OF F&D. ANY
REPRODUCTION WITHOUT THE PRIOR CONSENT OF
F&D IS PROHIBITED.



RESCUE WINDOW LABEL (RW)
SCALE: NTS



GENERAL DOOR NOTES:

1. DOOR HARDWARE SHALL COMPLY TO ALL APPLICABLE HANDICAPPED CODES. CLOSERS SHALL COMPLY TO STANDARDS REGARDING CLOSING SPEED AND OPENING FORCE.
2. ALL DOOR AND FRAME SIZES SHALL BE IDENTICAL TO THE FRAME SIZES.
3. THERE SHALL BE NO PROJECTIONS BETWEEN 34" AND 80" ABOVE THE FLOOR OR GROUND. PROJECTIONS BETWEEN 34" AND 80" ABOVE THE FLOOR OR GROUND SHALL NOT EXCEED 4".
4. REFER TO SPECIFICATIONS FOR DOOR HARDWARE TYPES.
5. THE BOTTOM OF ALL DOOR VISION LITES SHALL BE A MAXIMUM OF 43" ABOVE THE FINISHED FLOOR.
6. THE DOOR SURFACE WITHIN 10" OF THE FLOOR MEASURED VERTICALLY SHALL BE A MAXIMUM OF 1/8" ABOVE THE FINISHED SIDE EXTENDING FULL WIDTH OF DOOR.
7. ALL EXTERIOR DOORS AND AREAS ADJACENT TO THEM TO HAVE 1" INSULATING SAFETY LAMINATED GLASS. (UNLESS NOTED OTHERWISE)
8. COORDINATE ALL REMOVALS WITH ABATEMENT CONTRACTOR.
















PROJECT TITLE
ELEGEMONT UNION FREE SCHOOL DISTRICT
GREEN HILL WINDOW REPLACEMENT, TENNIS
COURT RENOVATION, AND RELATED WORK
1001 GLENDALE RD., SCARSDALE, NY 10583

DRAWING TITLE
WINDOW SCHEDULE, DOOR SCHEDULE, DOOR
TYPES & RESCUE WINDOW DETAIL

SCALE AS NOTED	DRAWING NO. A725
DRAWN BY F & D	
CHECKED BY F & D	FILE NO. 23501.00

PLOT DATE: August 22, 2024 - 2:03pm

FILE: I:\23501.00 Edgemont Greenville Window replacement\DRAWINGS\CURRENT\1-F&D\23501.00-A727-729.dwg

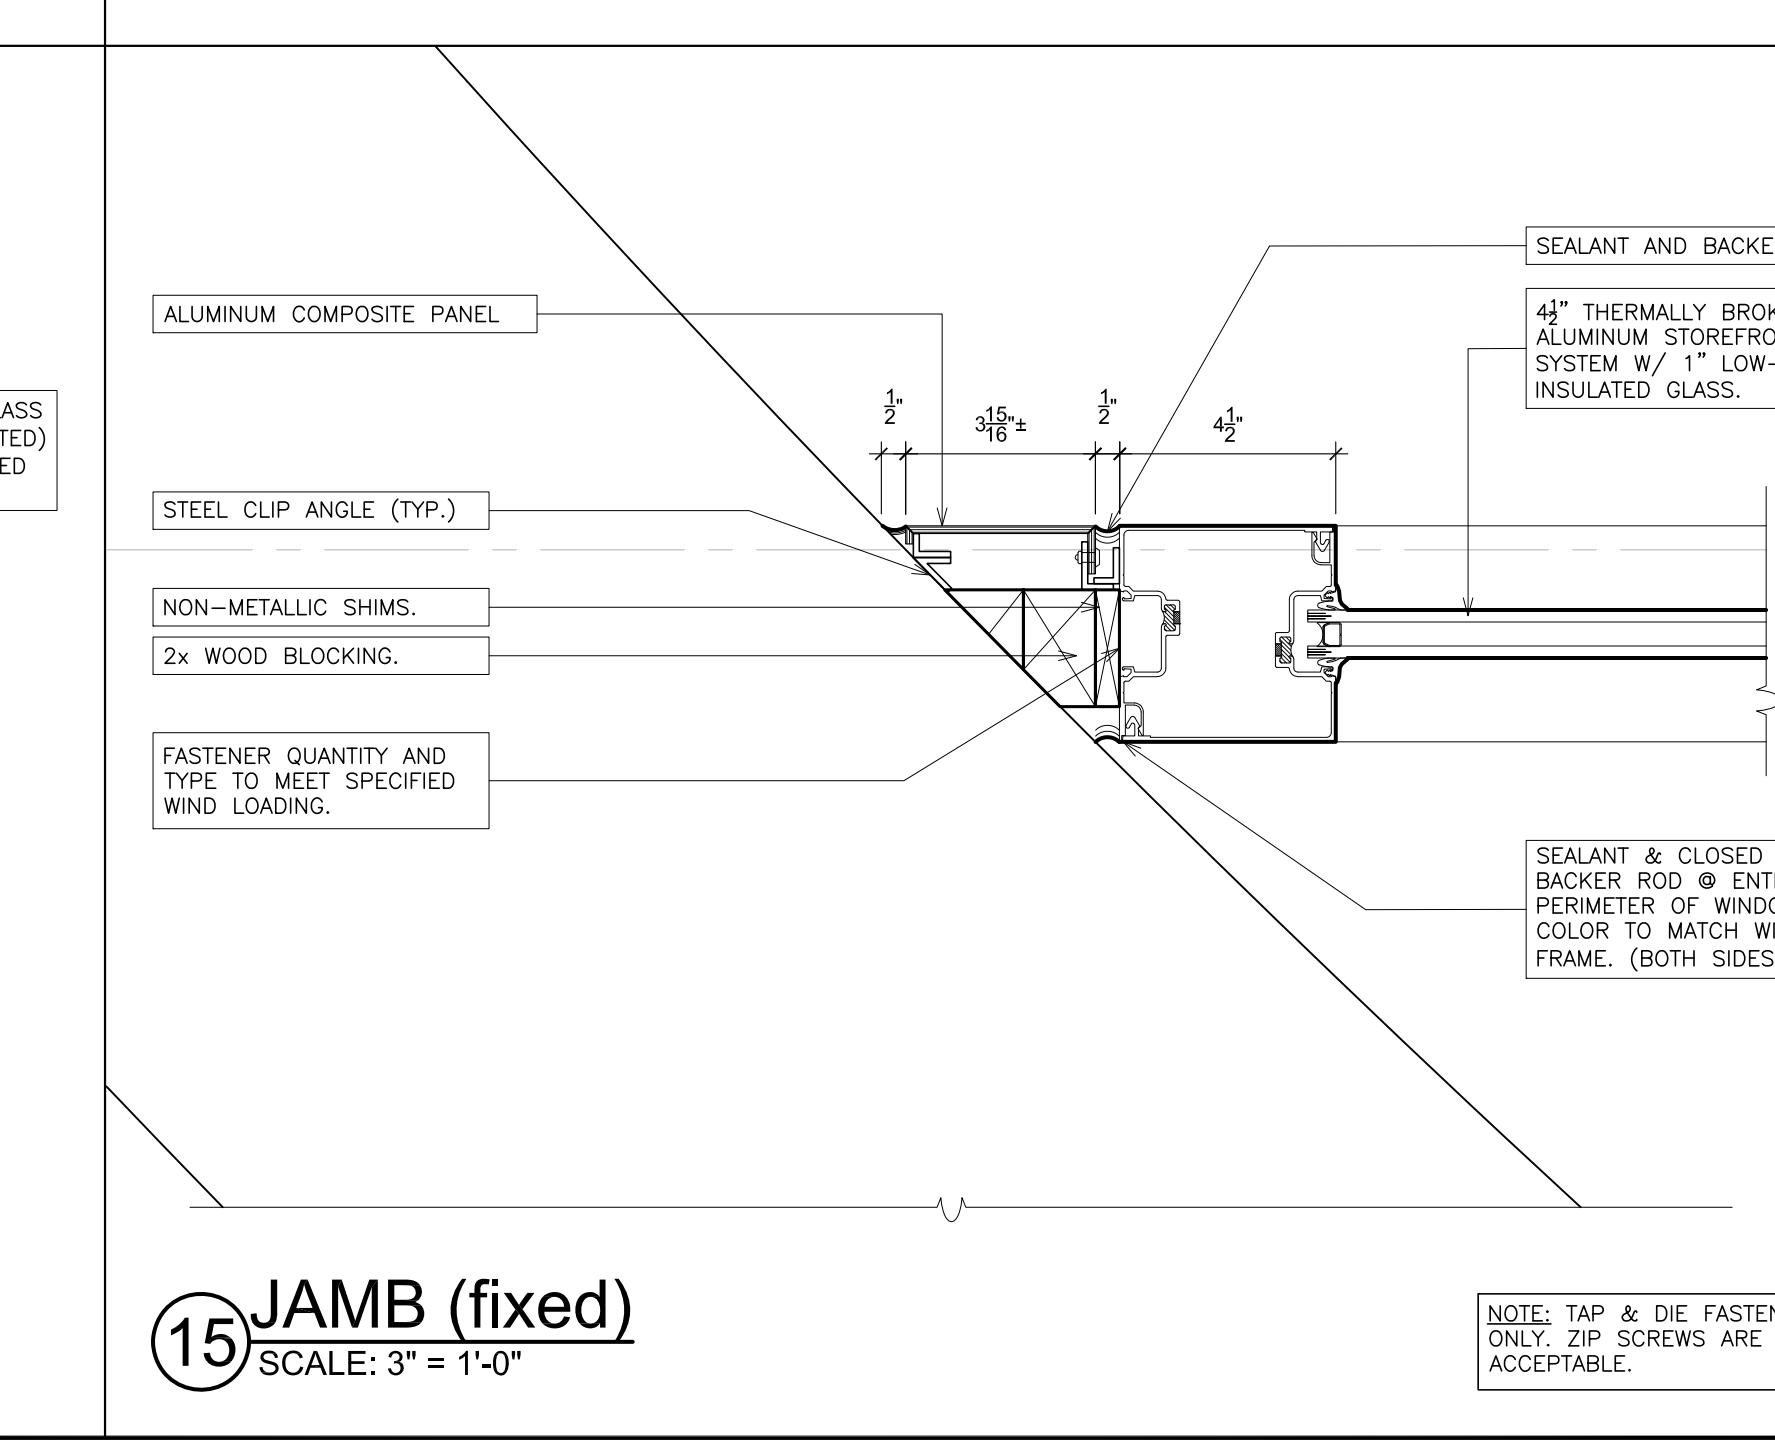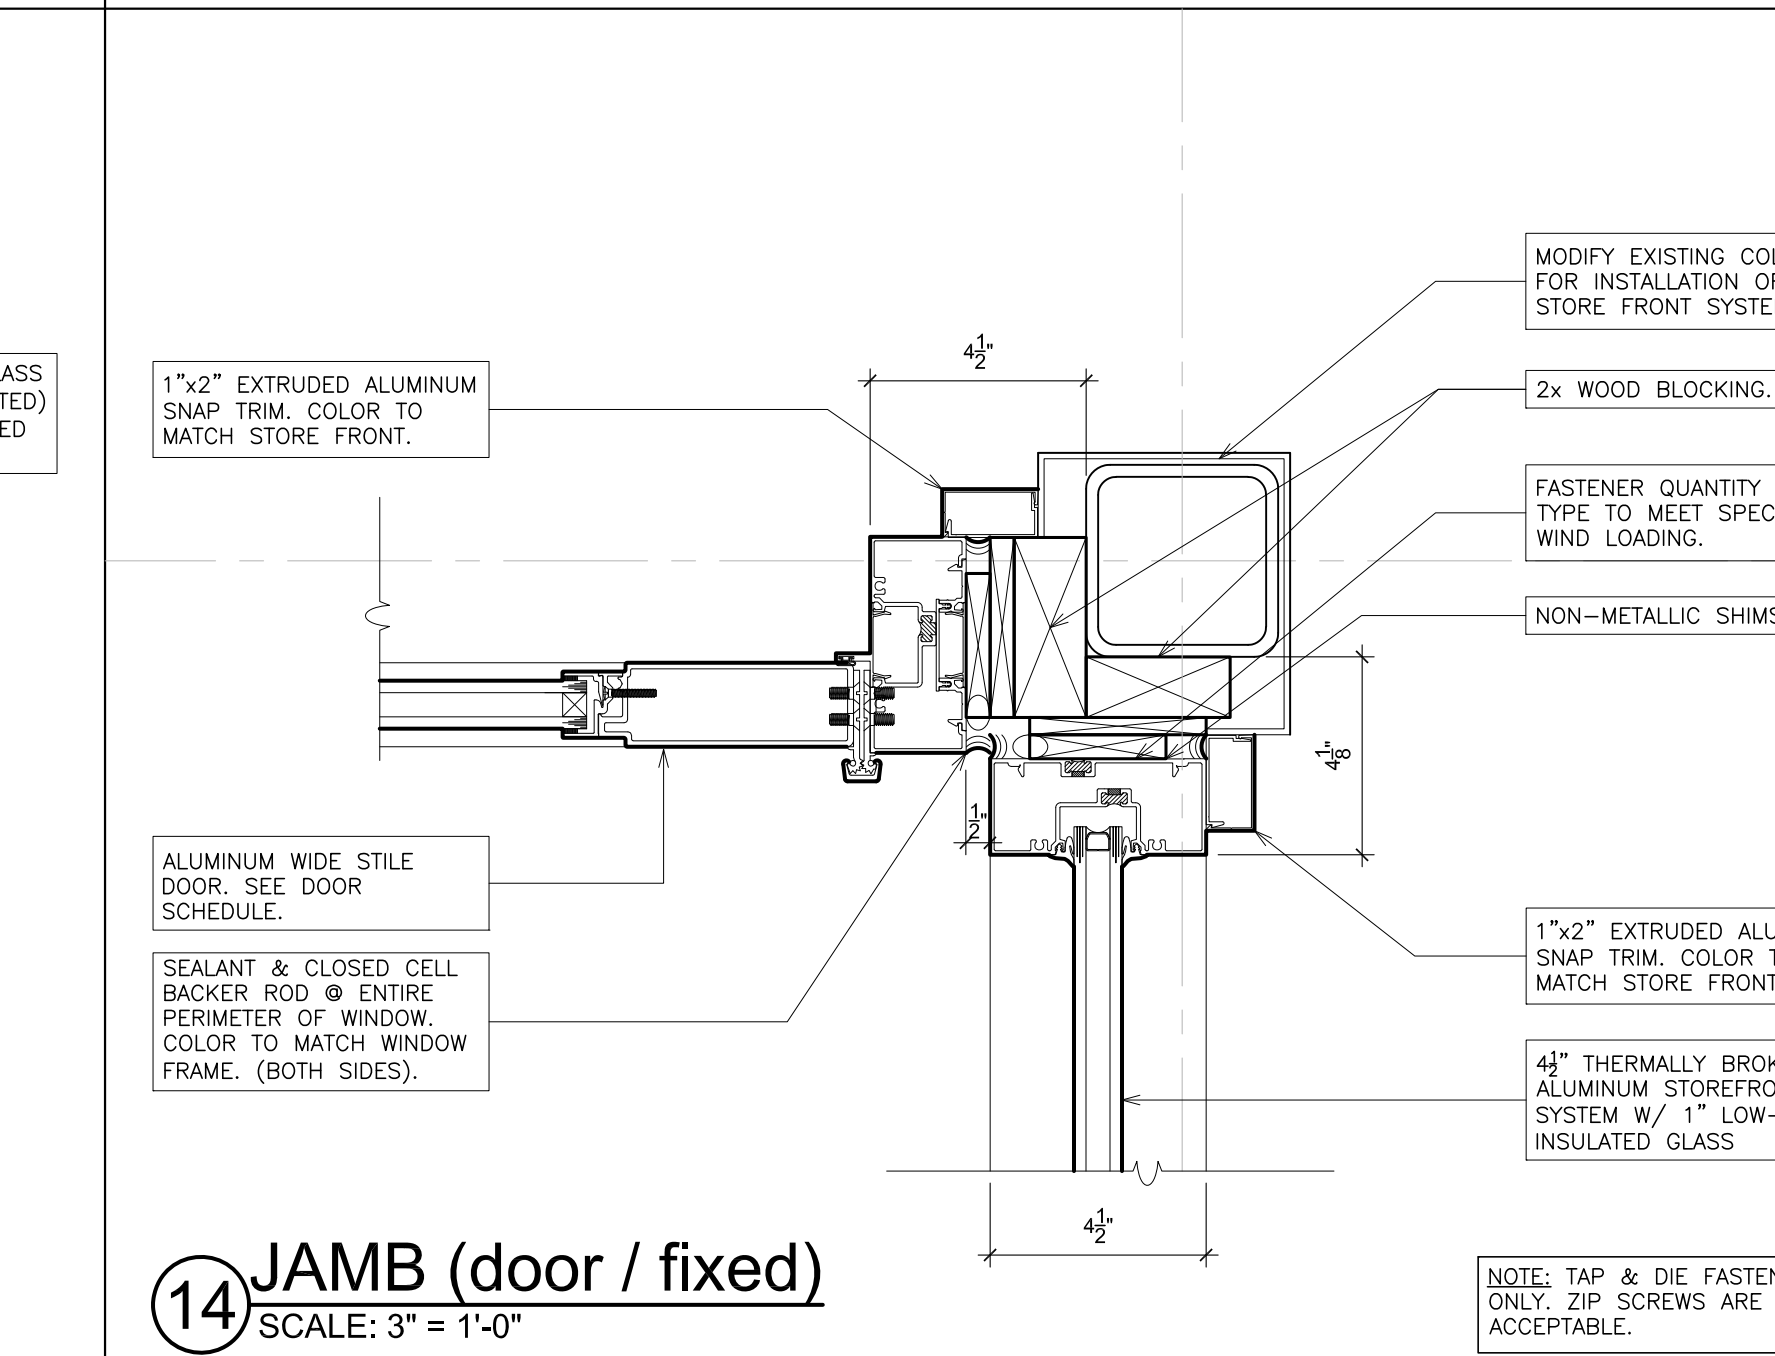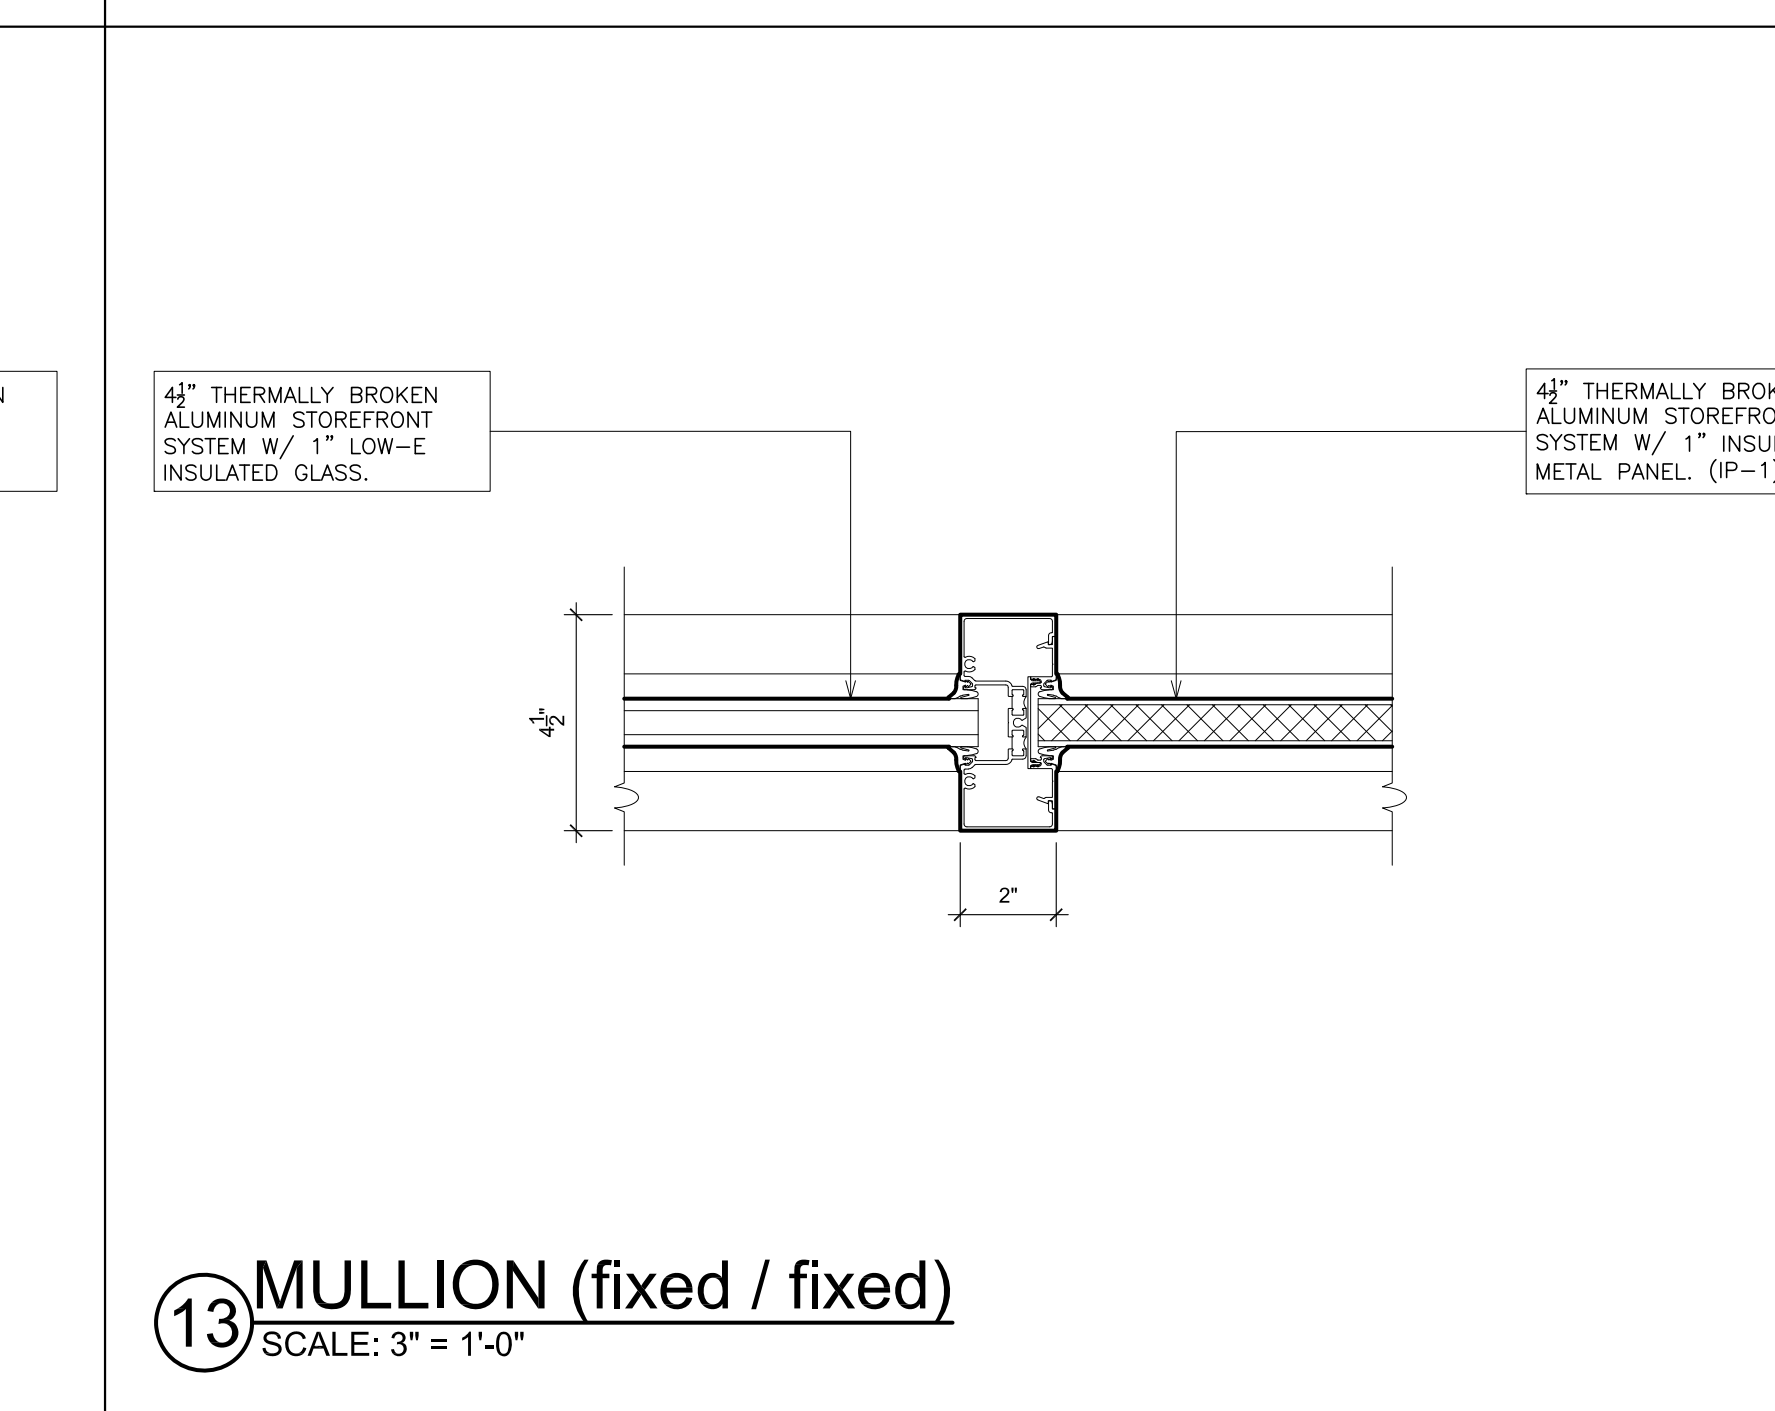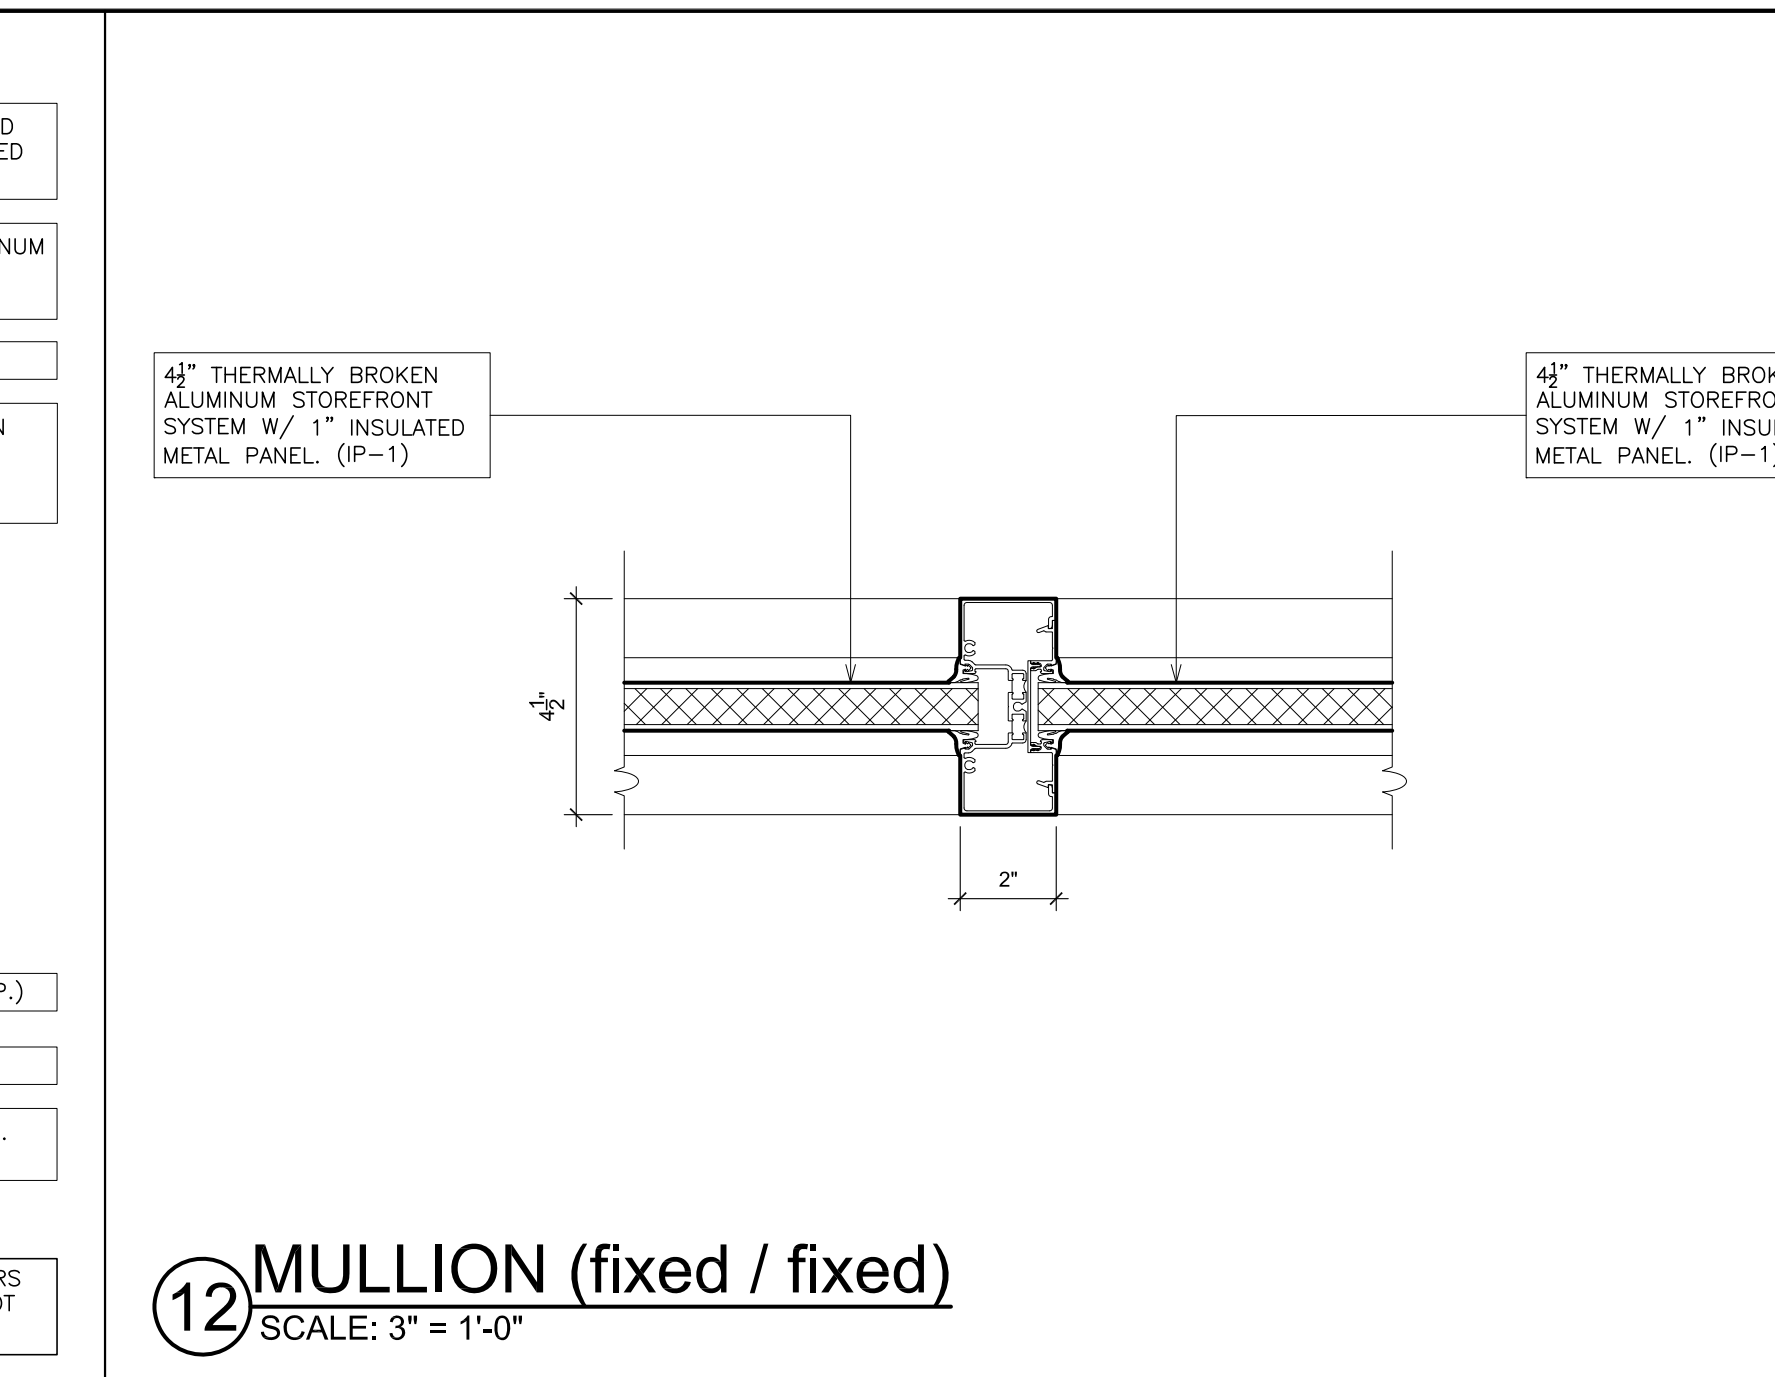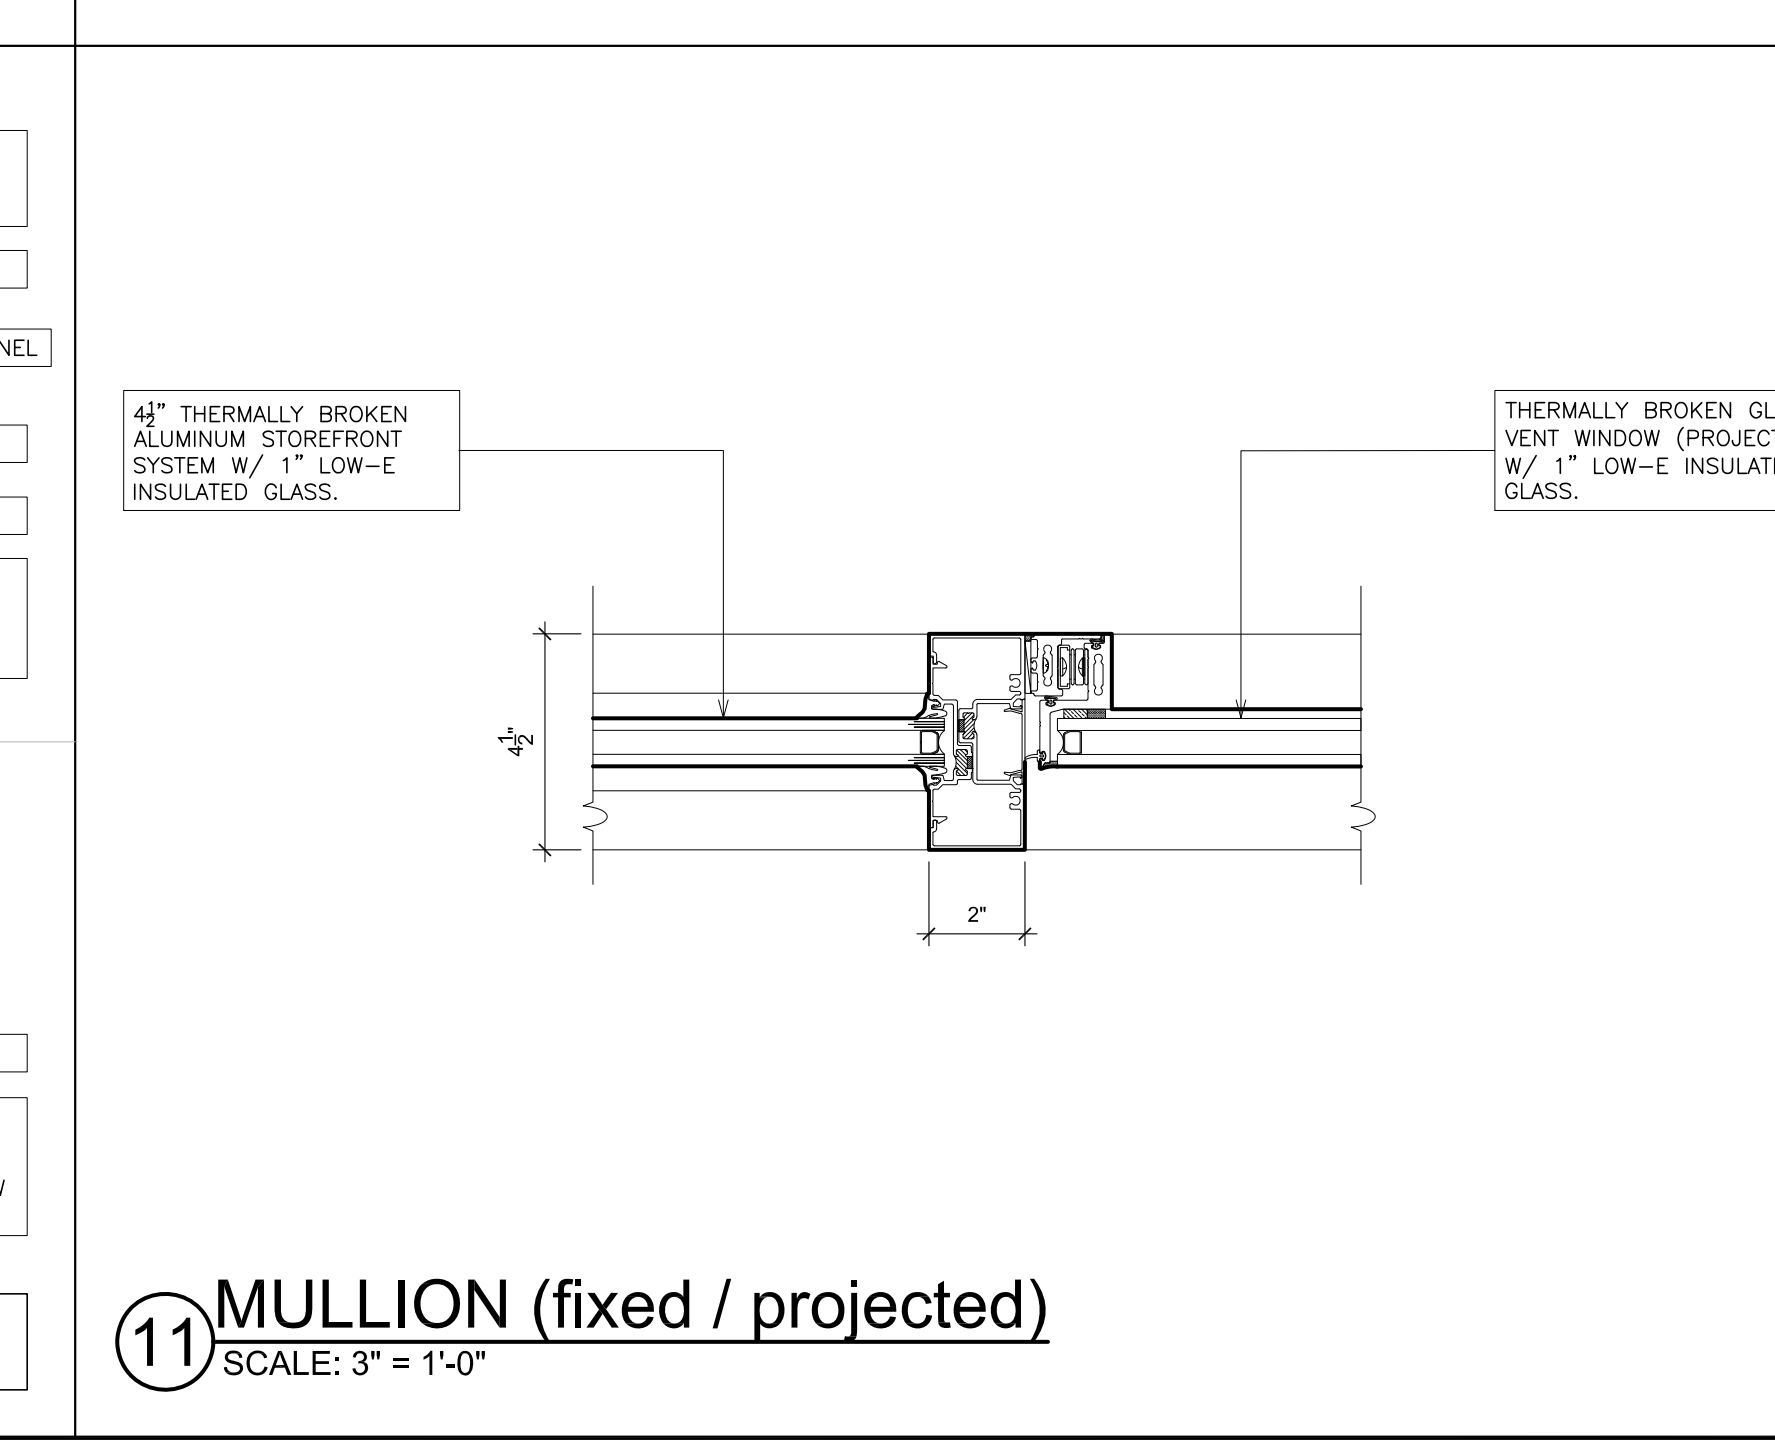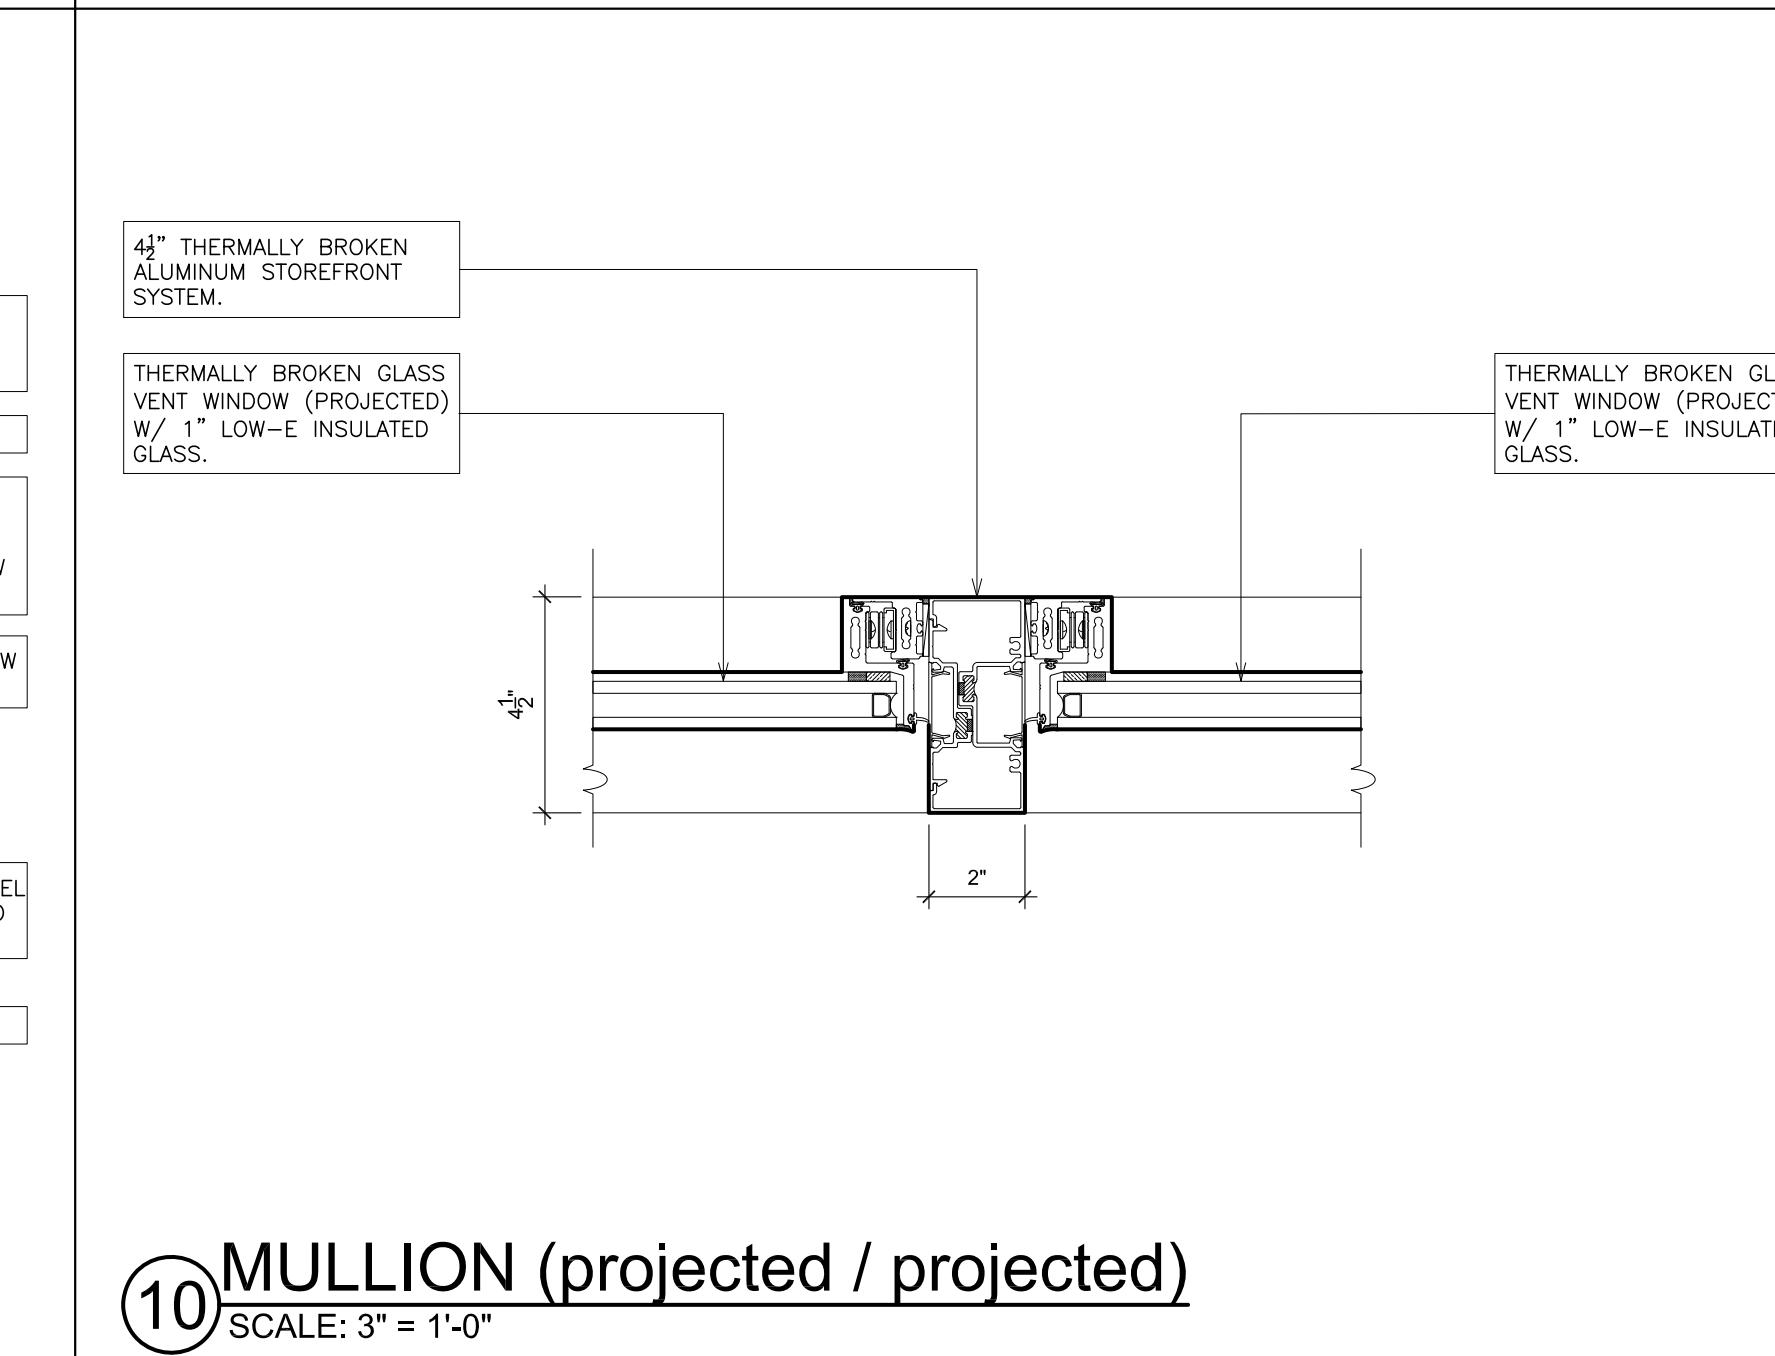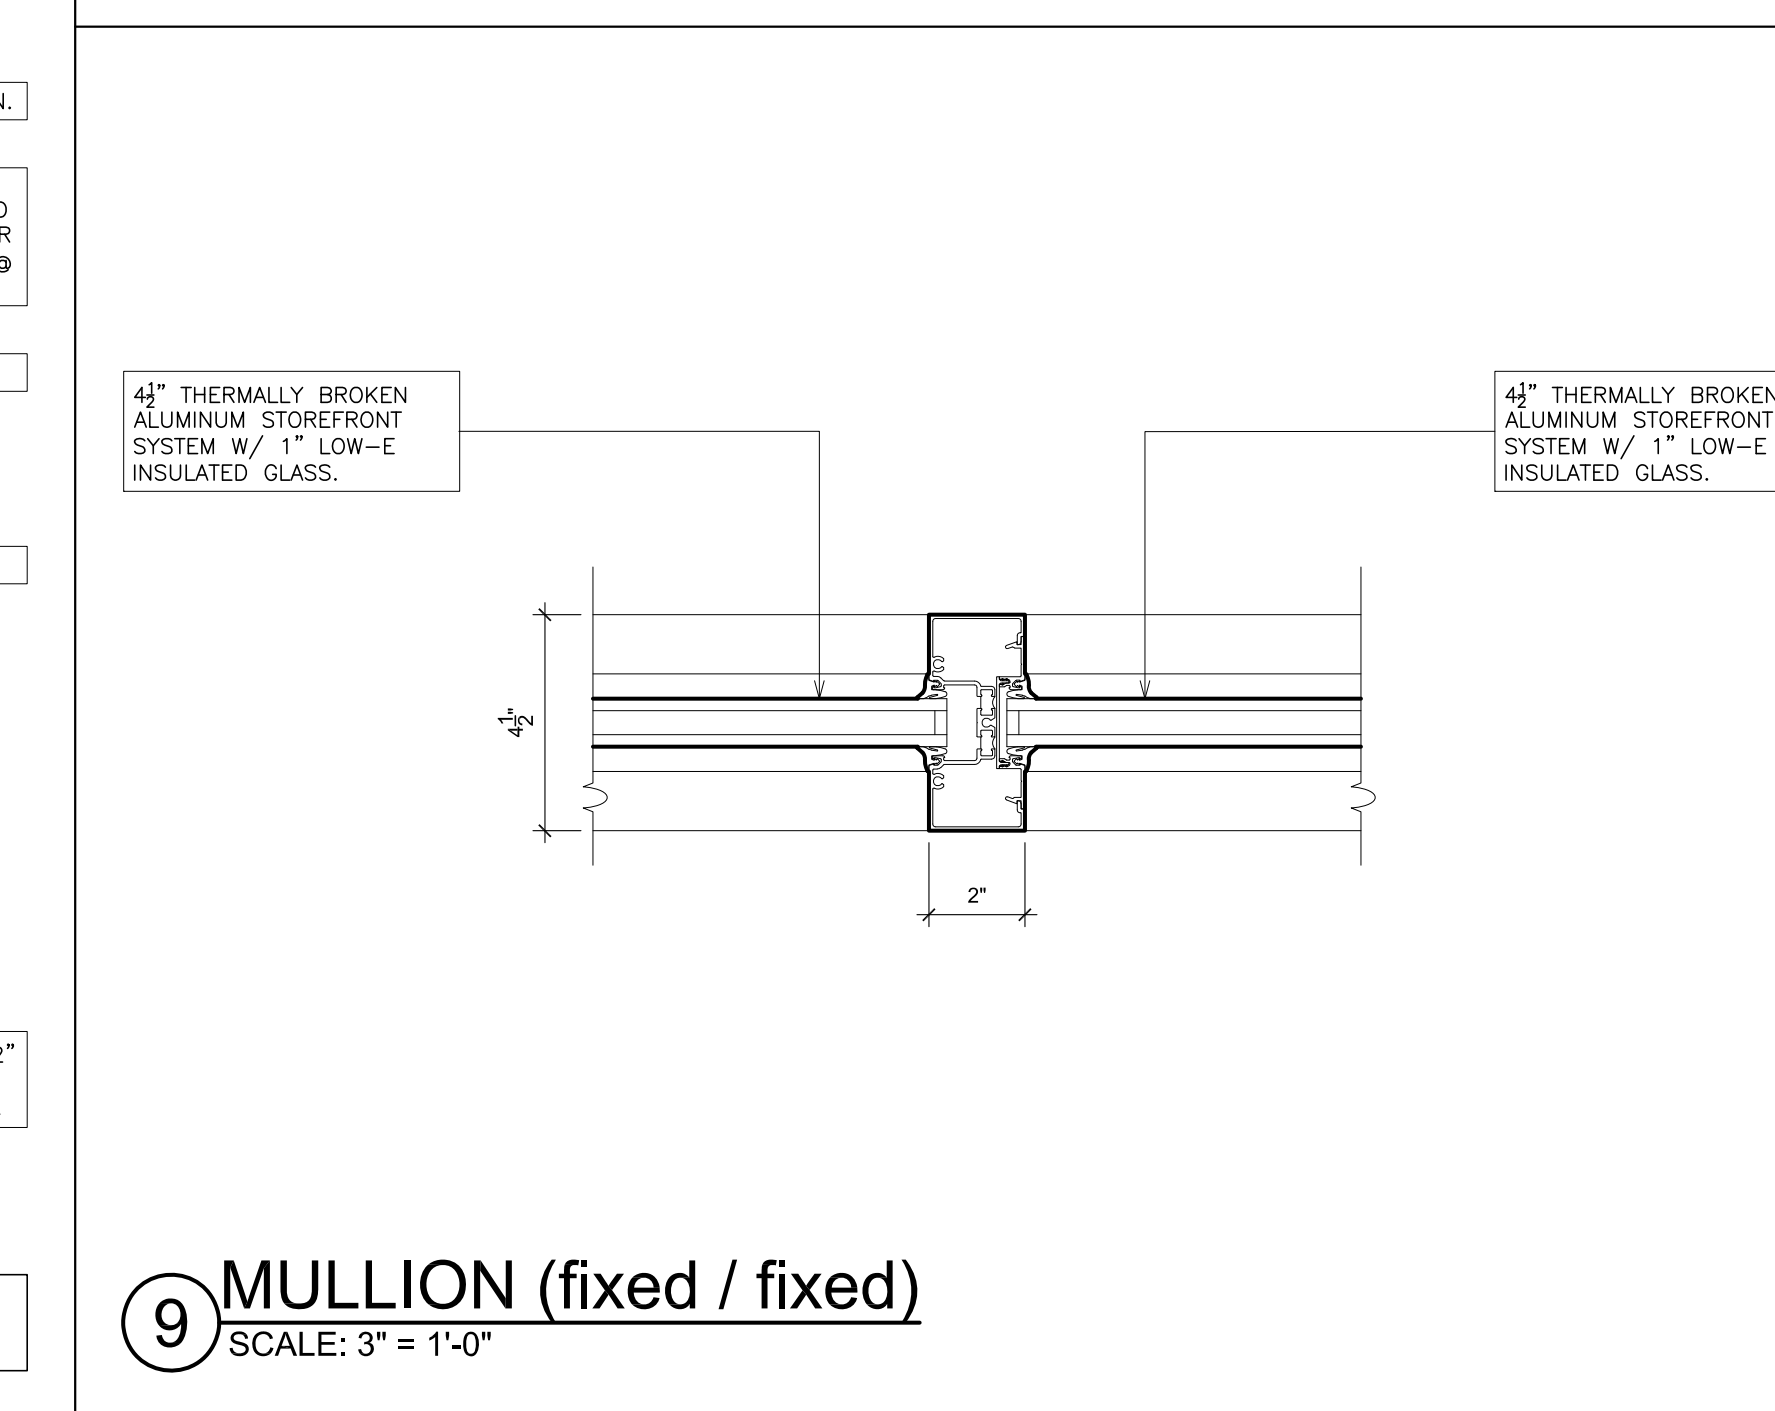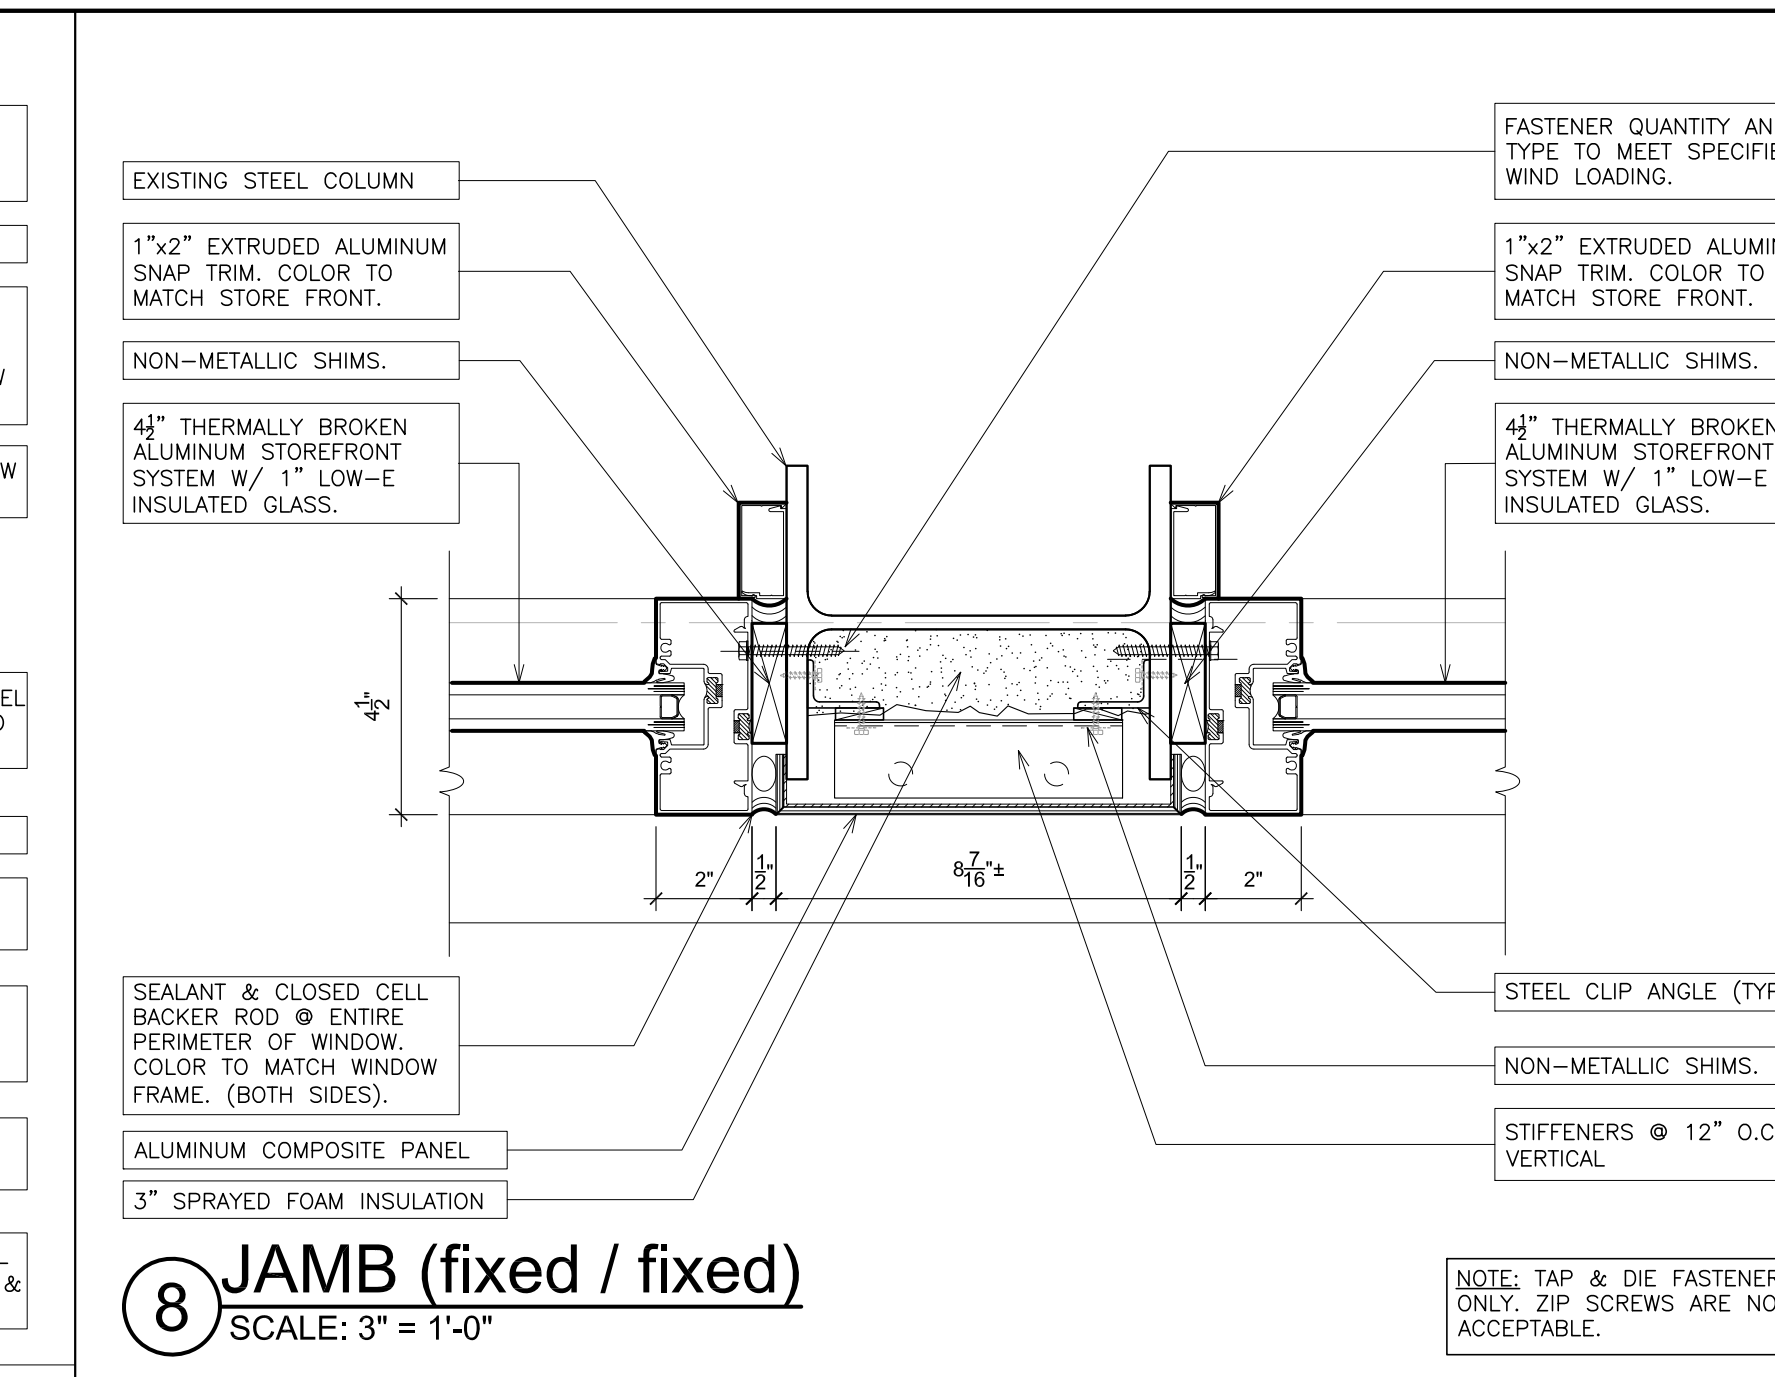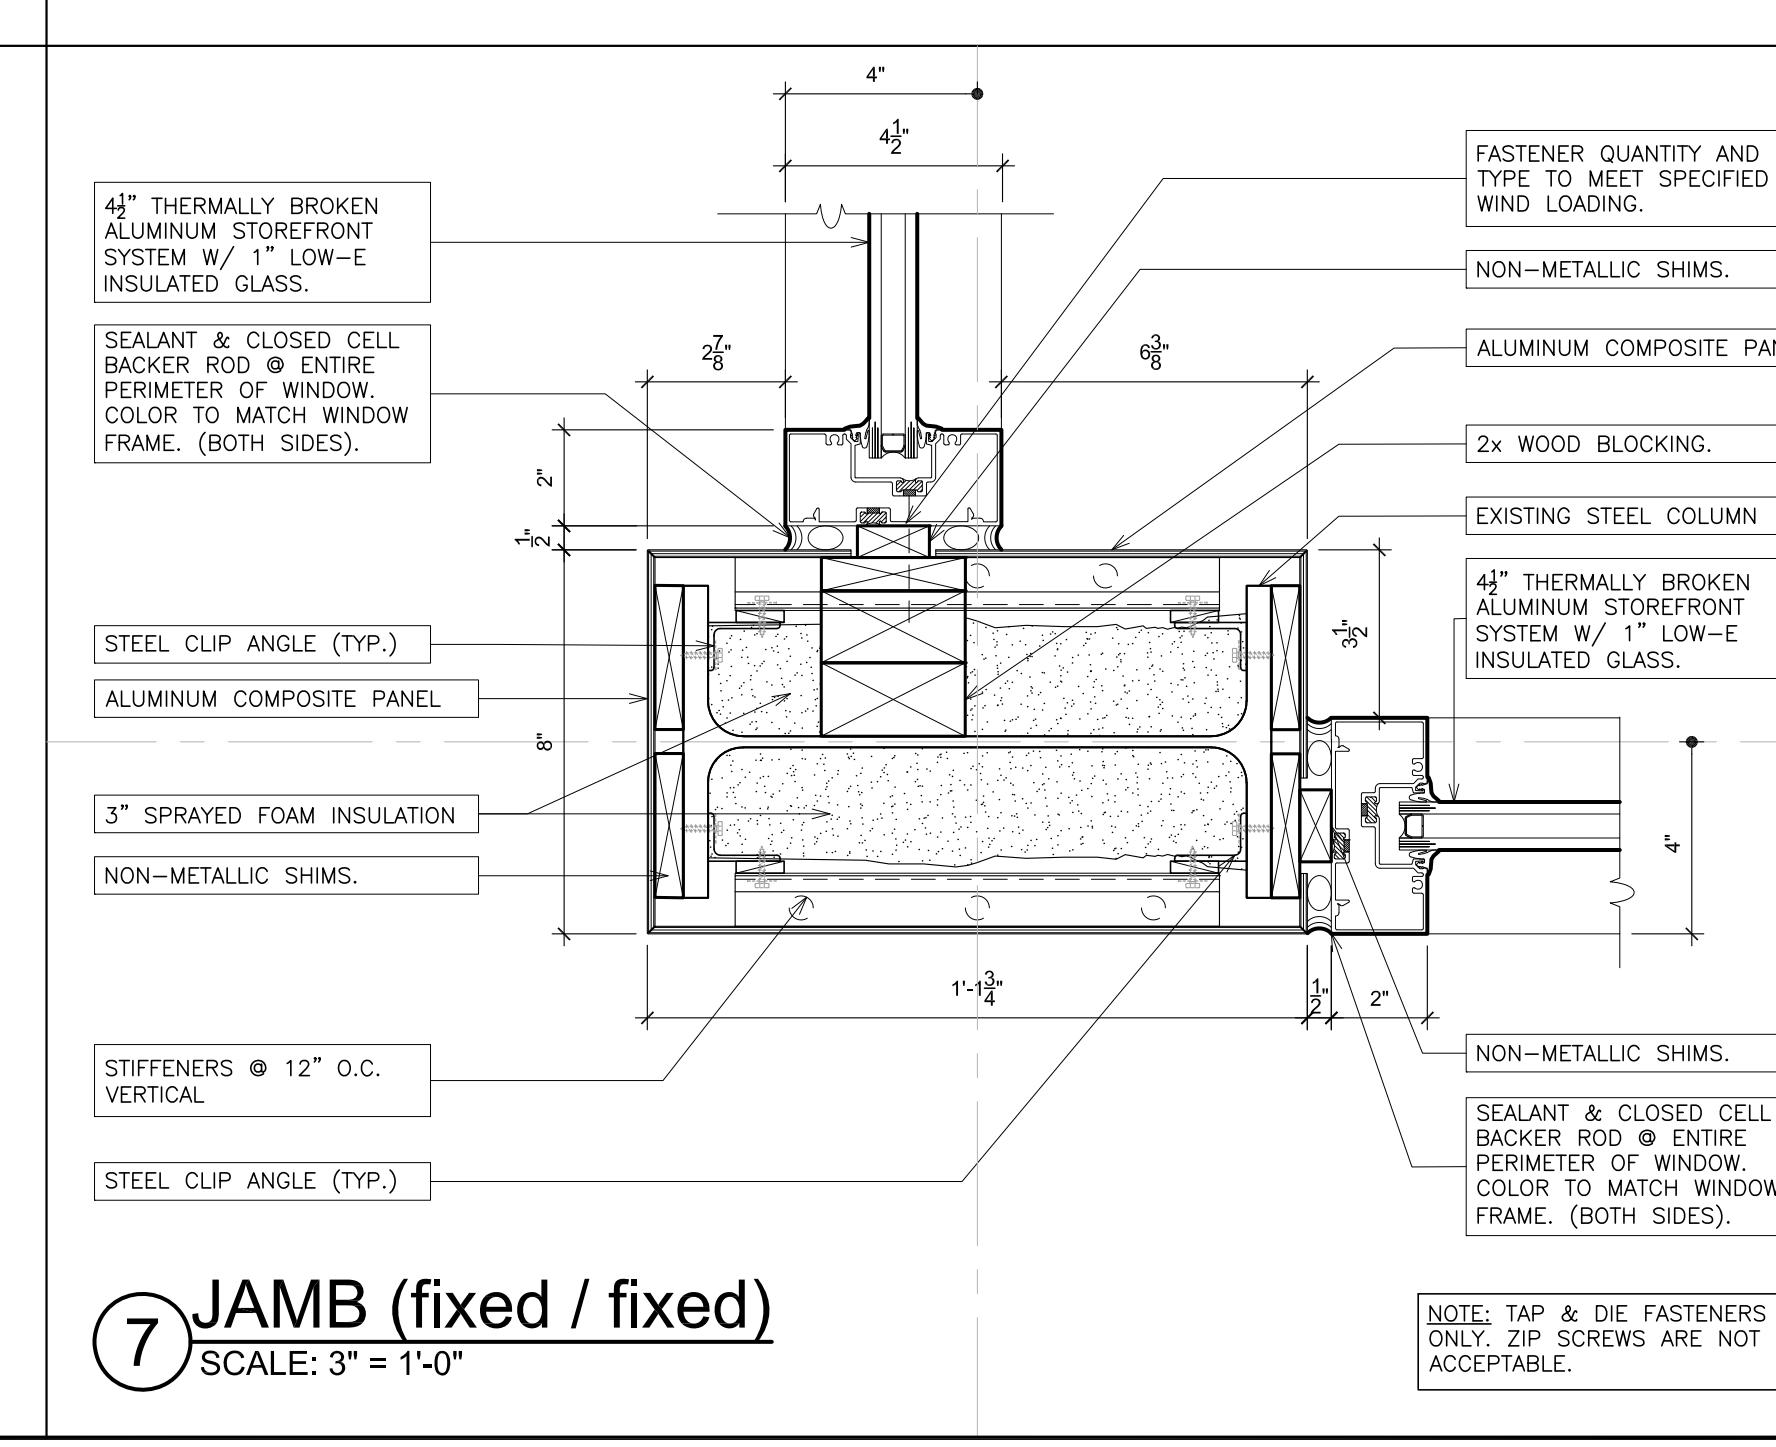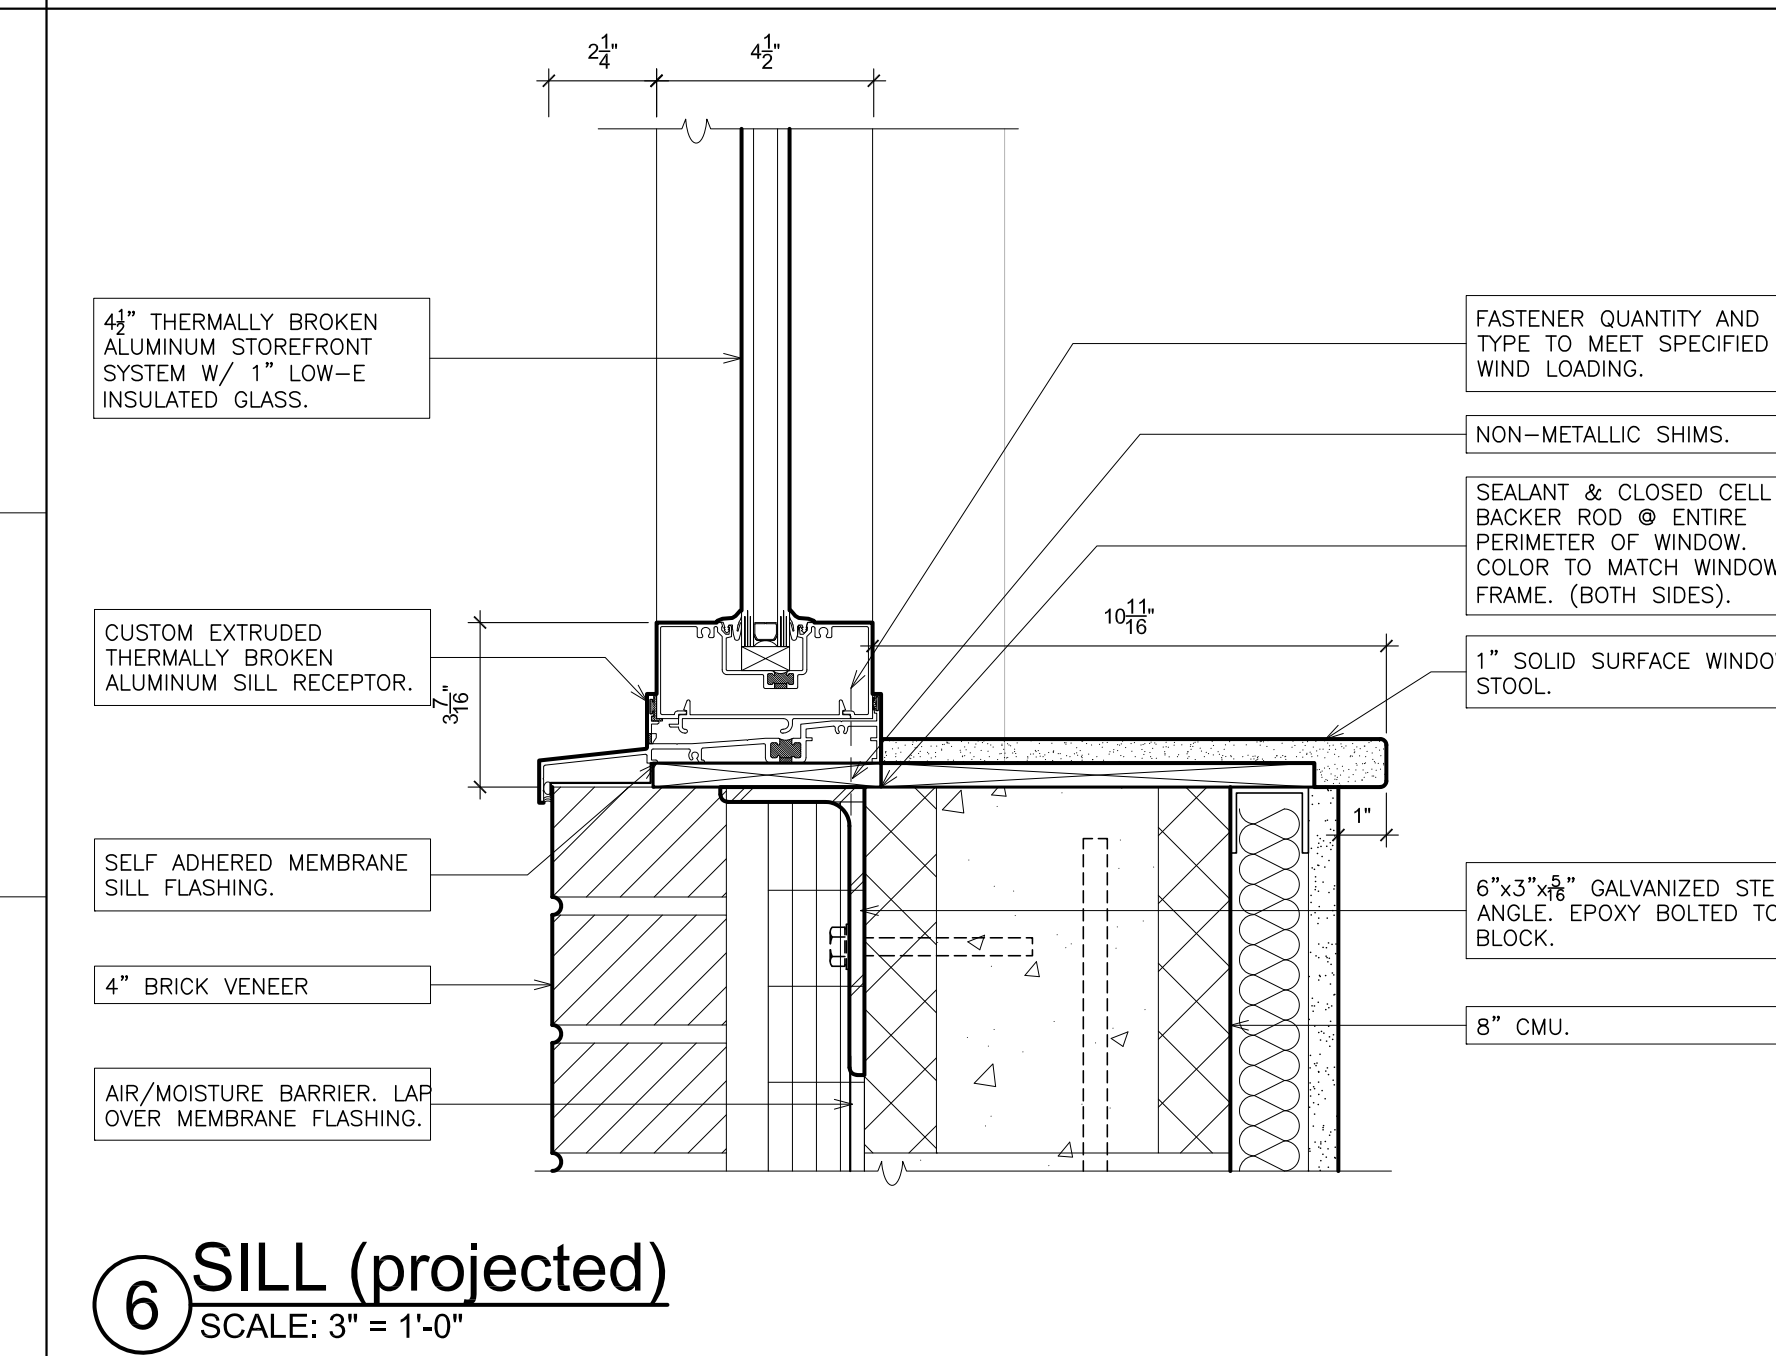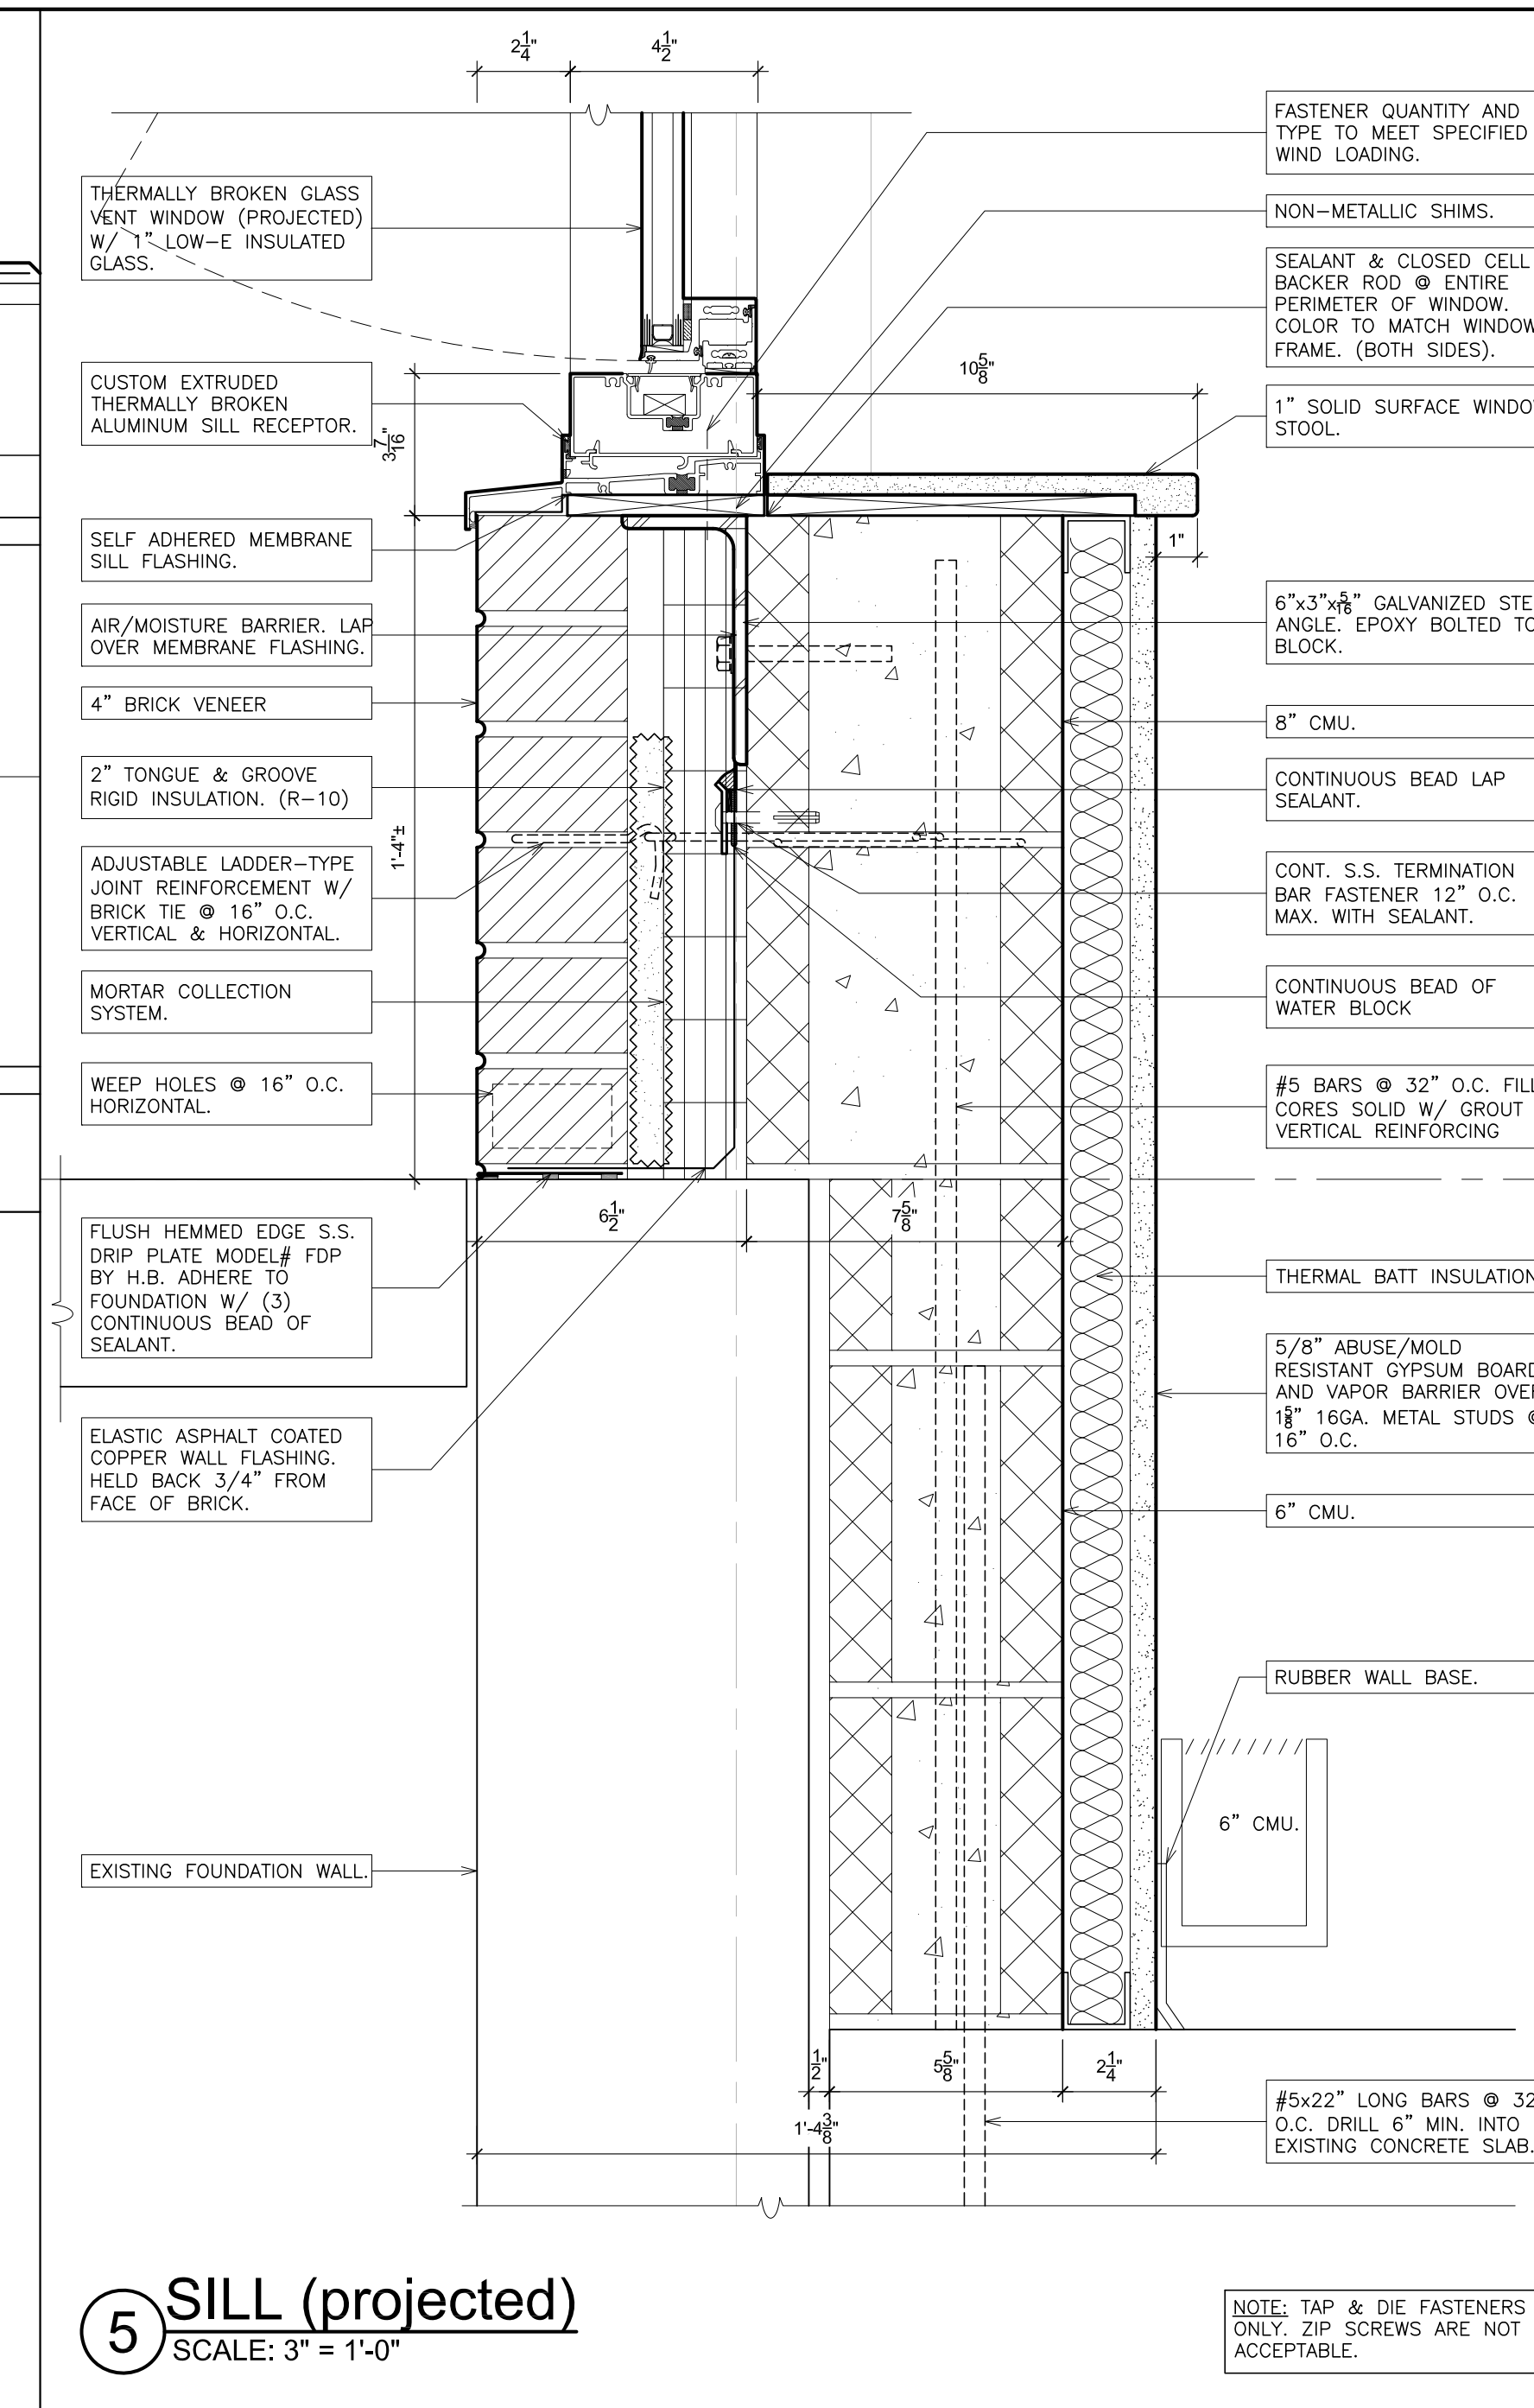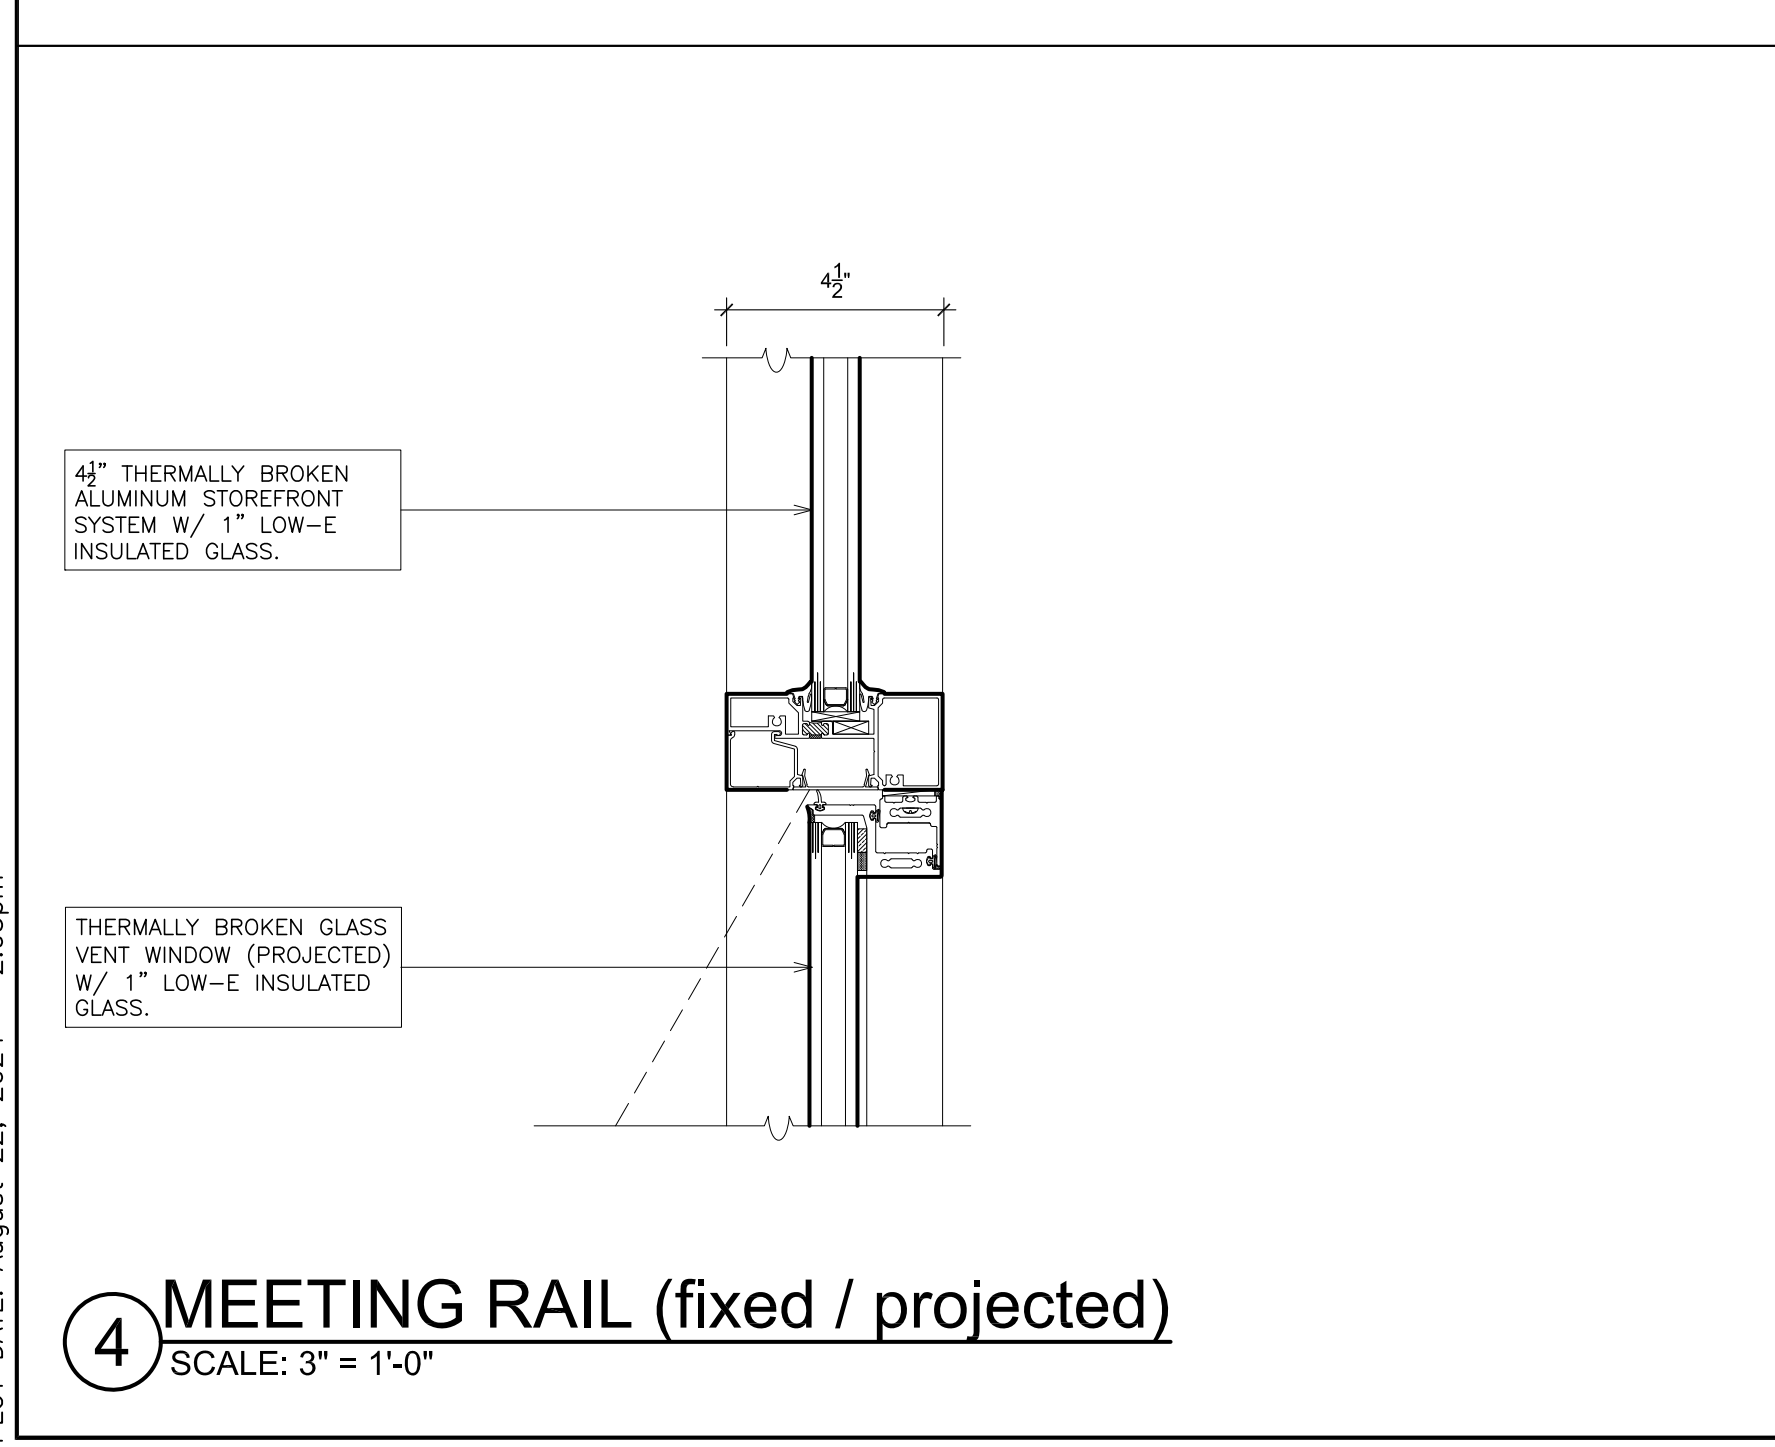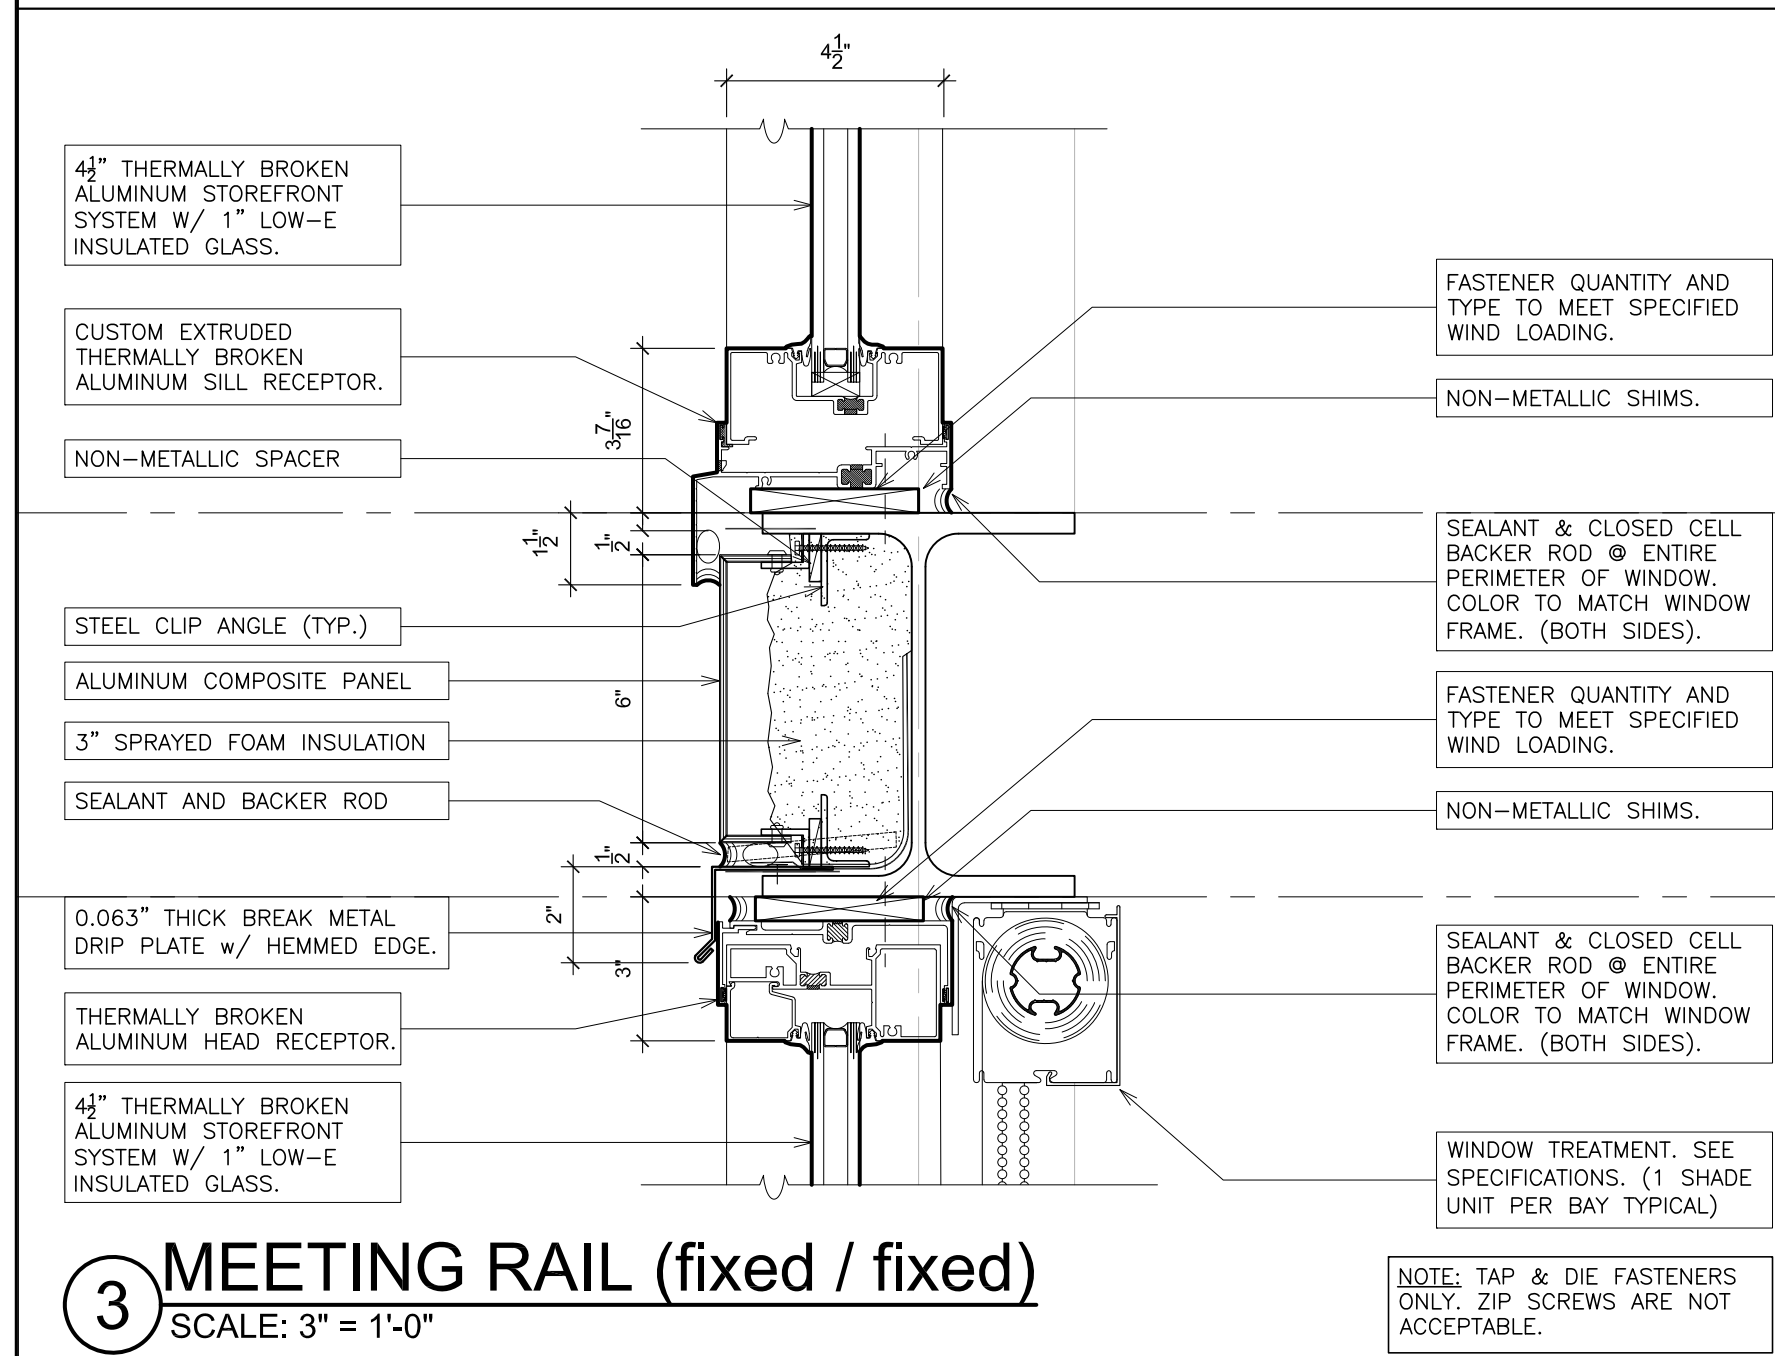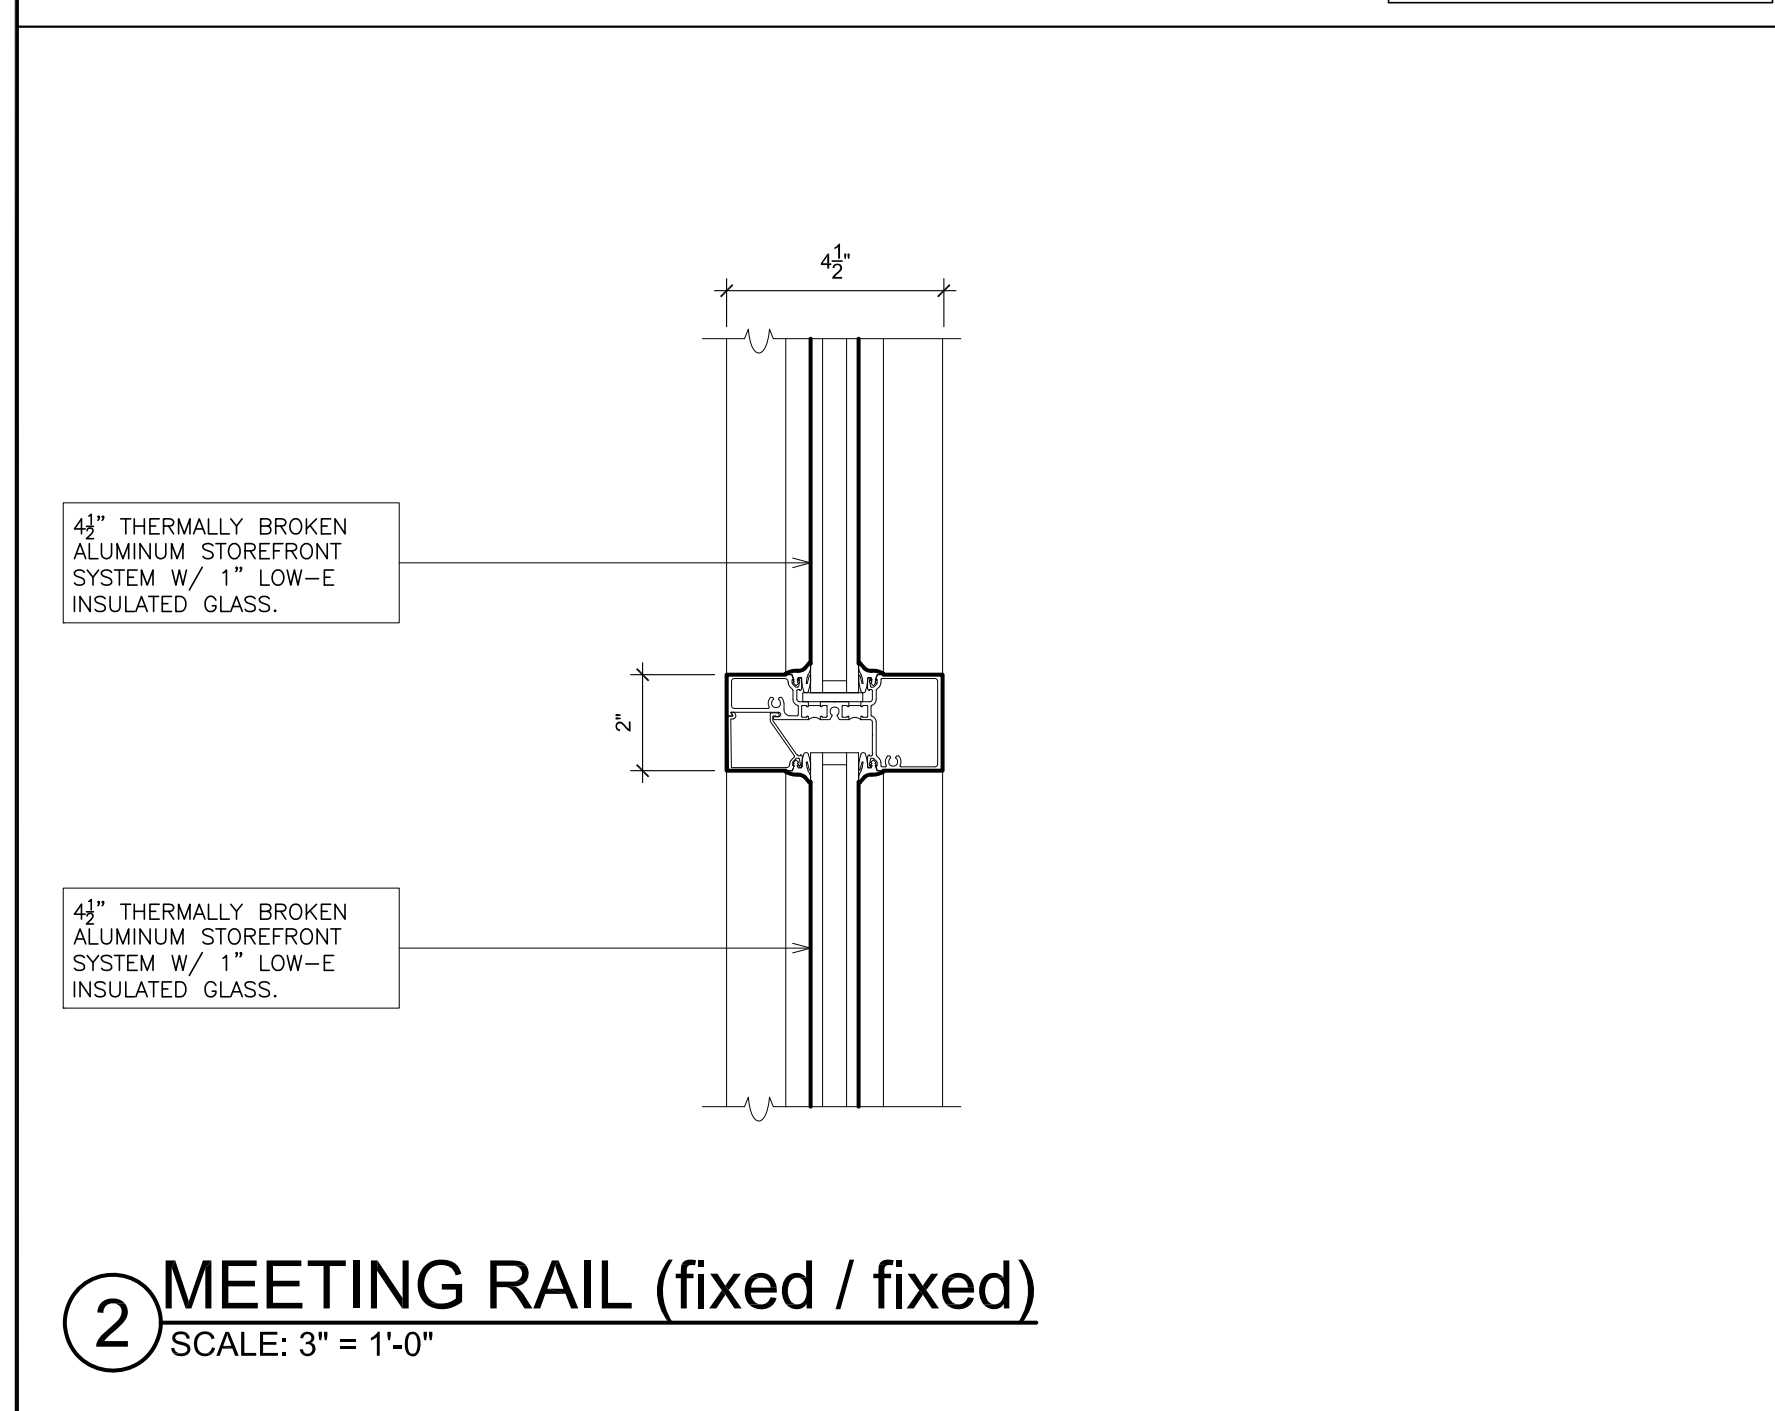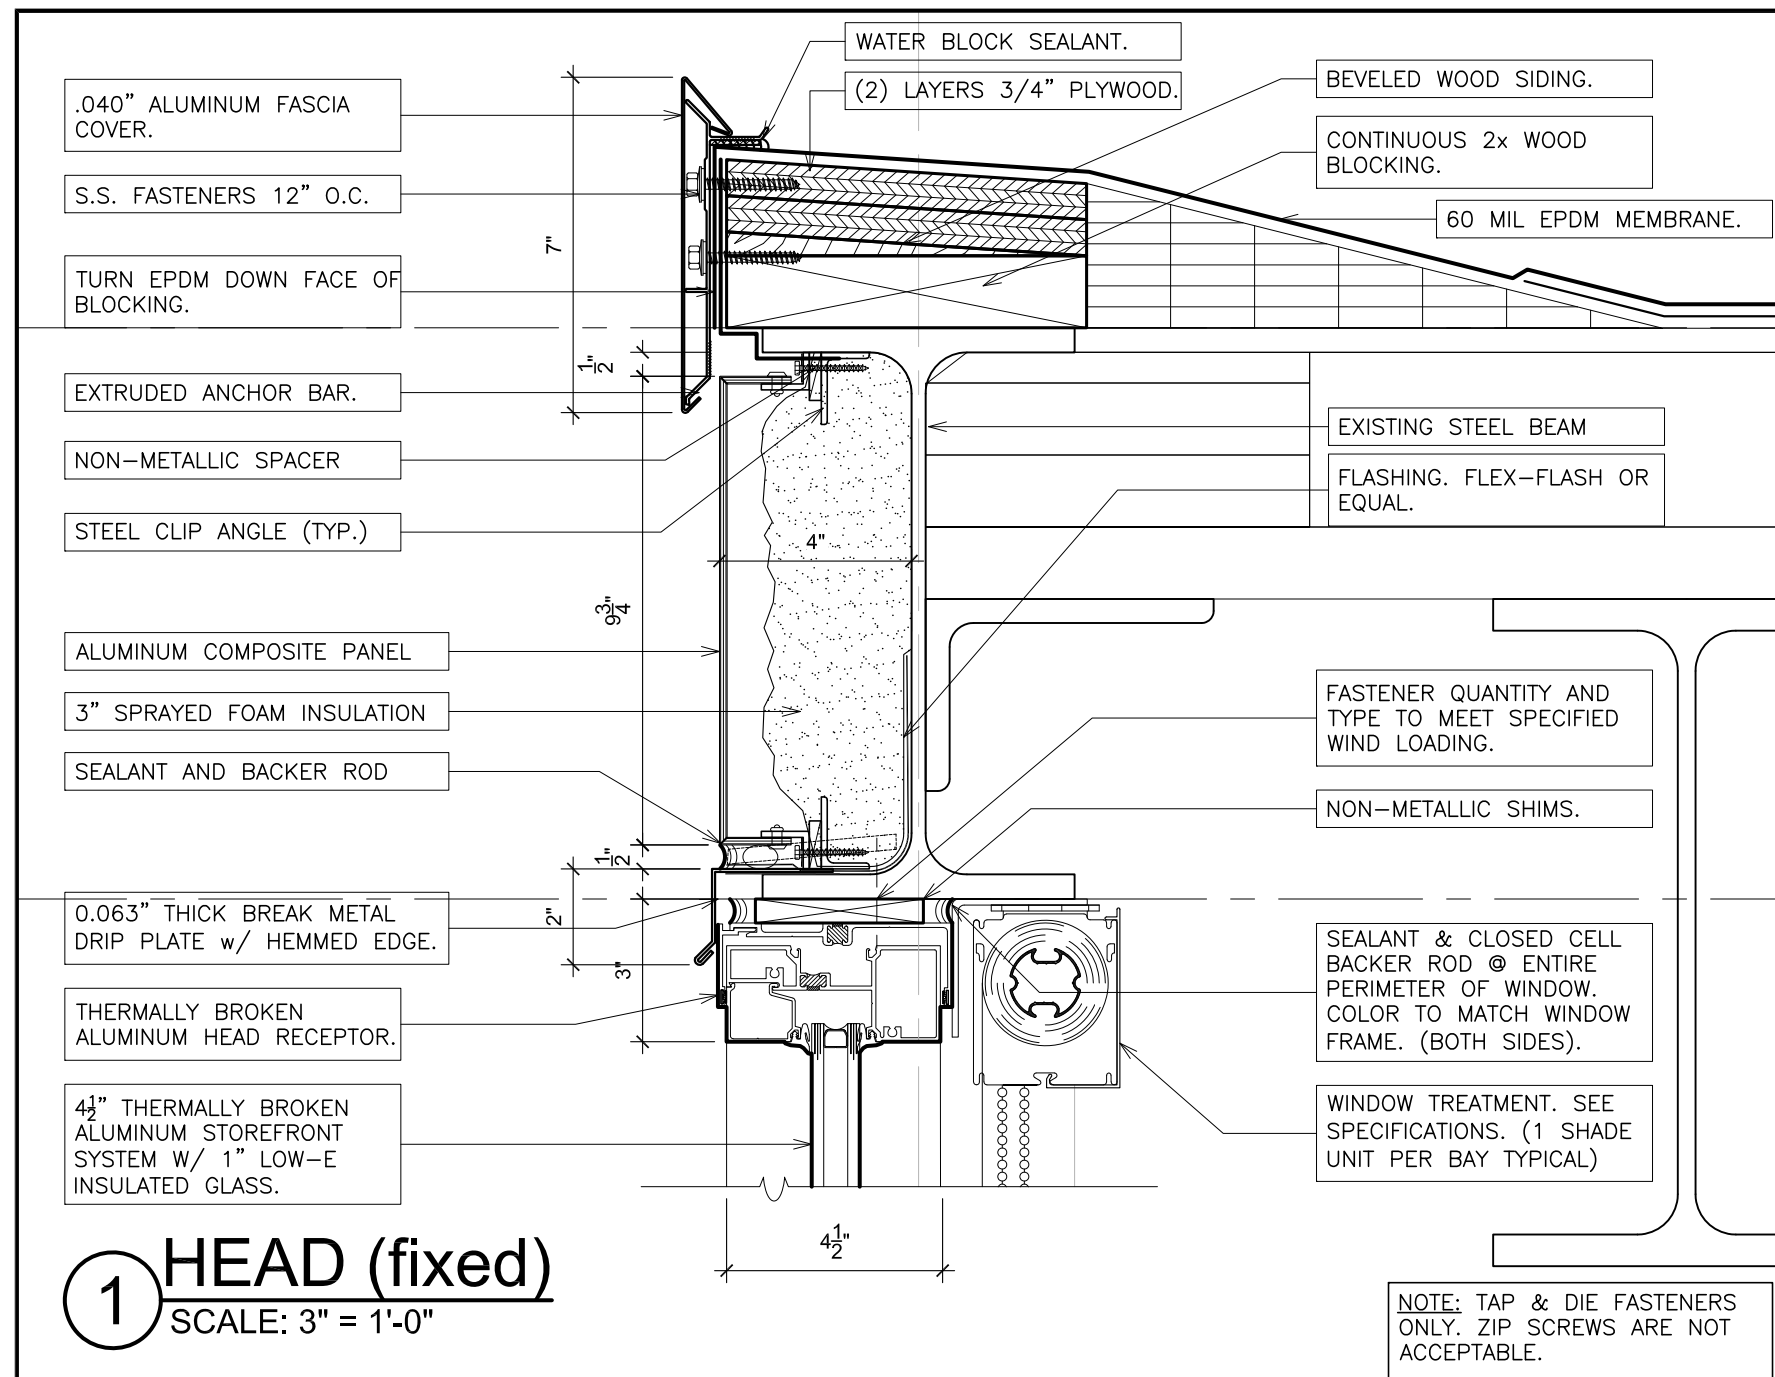

AS PER USA CONGRESS ARCHITECTURAL WORKS COPYRIGHT PROTECTION ACT OF 1990 ALL IDEAS AND DESIGNS INCLUDING DERIVATIVES THEREOF, ALL DRAWINGS AND SPECIFICATIONS CONSTITUTE THE ORIGINAL COPYRIGHT WORK BY FULLER AND DANIELO, P.C. (F&D). THE DRAWINGS AND SPECIFICATIONS AS INSTRUMENTS OF SERVICE BY F&D ARE CREATED BY F&D FOR THIS PROJECT ONLY AND REMAIN THE PROPERTY OF F&D. ANY REPRODUCTION WITHOUT THE PRIOR CONSENT OF F&D IS PROHIBITED.

48 ENCLWOOD ROAD ELLENHURST NEW YORK 11533
TEL 914.889.4444 FAX 914.889.1917
Copyright 2024 All Rights Reserved By FULLER & DANIELO, P.C.

FULLER
DANIELO
P.C.
ARCHITECTS
PLANNERS

S.E.D. CONTROL NUMBER:
GREENVILLE ELEMENTARY
66-06-06-034-008-023

















PROJECT:
EDGEMONT UNION FREE SCHOOL DISTRICT
GREENVILLE WINDOW REPLACEMENT, TENNIS
COURT RENOVATION AND RELATED WORK
100 GLENDALE RD., SCARSDALE, NY 11585

DRAWING TITLE
WINDOW DETAILS

08-27-2024	BID
11-14-2023	S.E.D. SUBMISSION
DATE	ISSUED TO
SCALE	DRAWING NO.
AS NOTED	A726
DRAWN BY F & D	CHECKED BY F & D
FILE NO. 23501.00	

PLOT DATE: August 22, 2024 - 2:04pm

FILE: I:\23501.00 Edgemont Greenville Window replacement\DRAWINGS\CURRENT\1-F&D\23501.00-A727-729.dwg

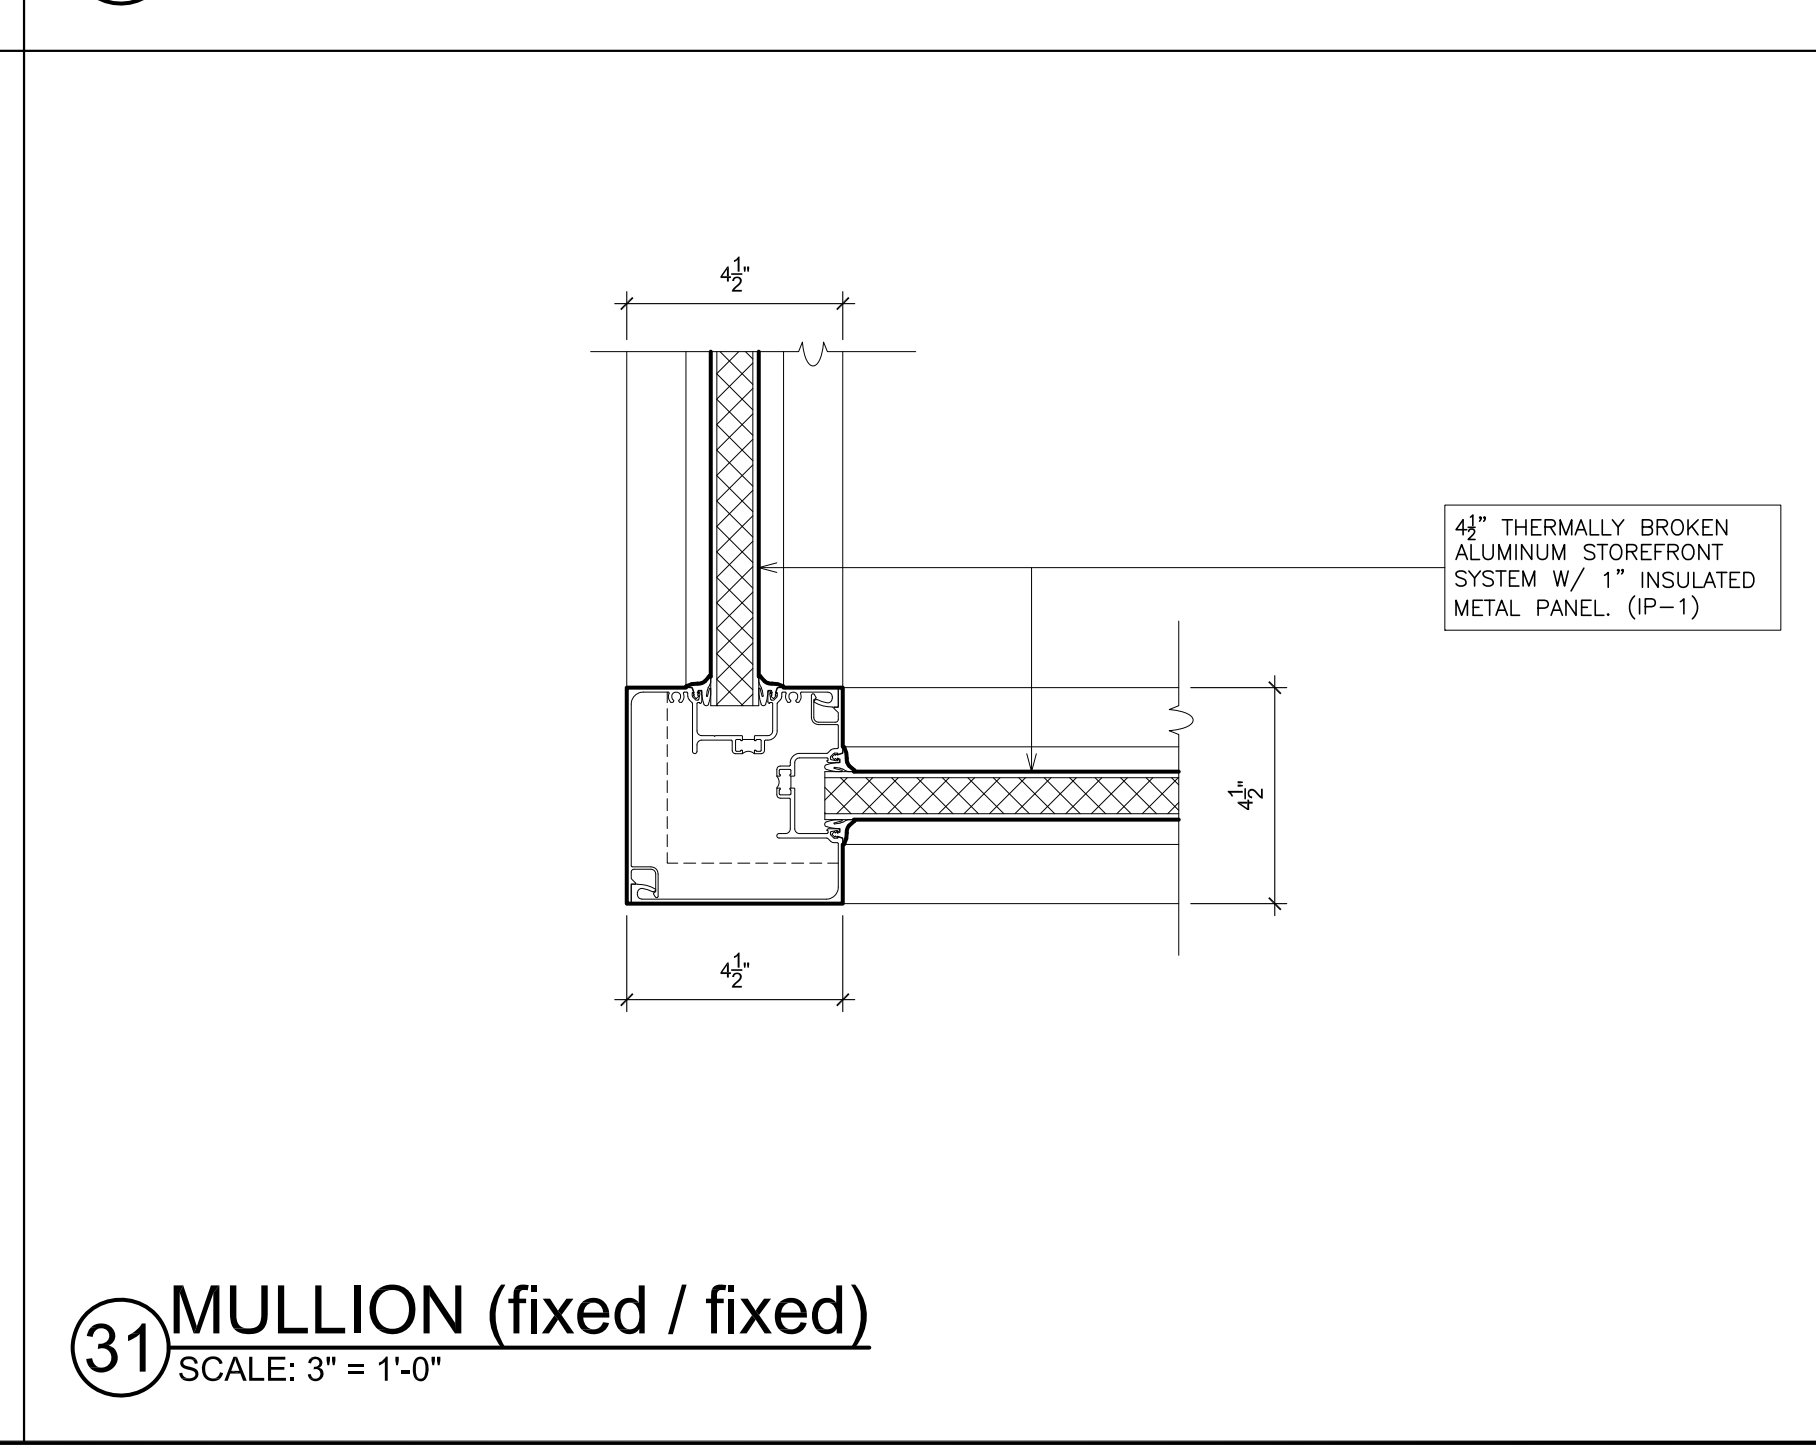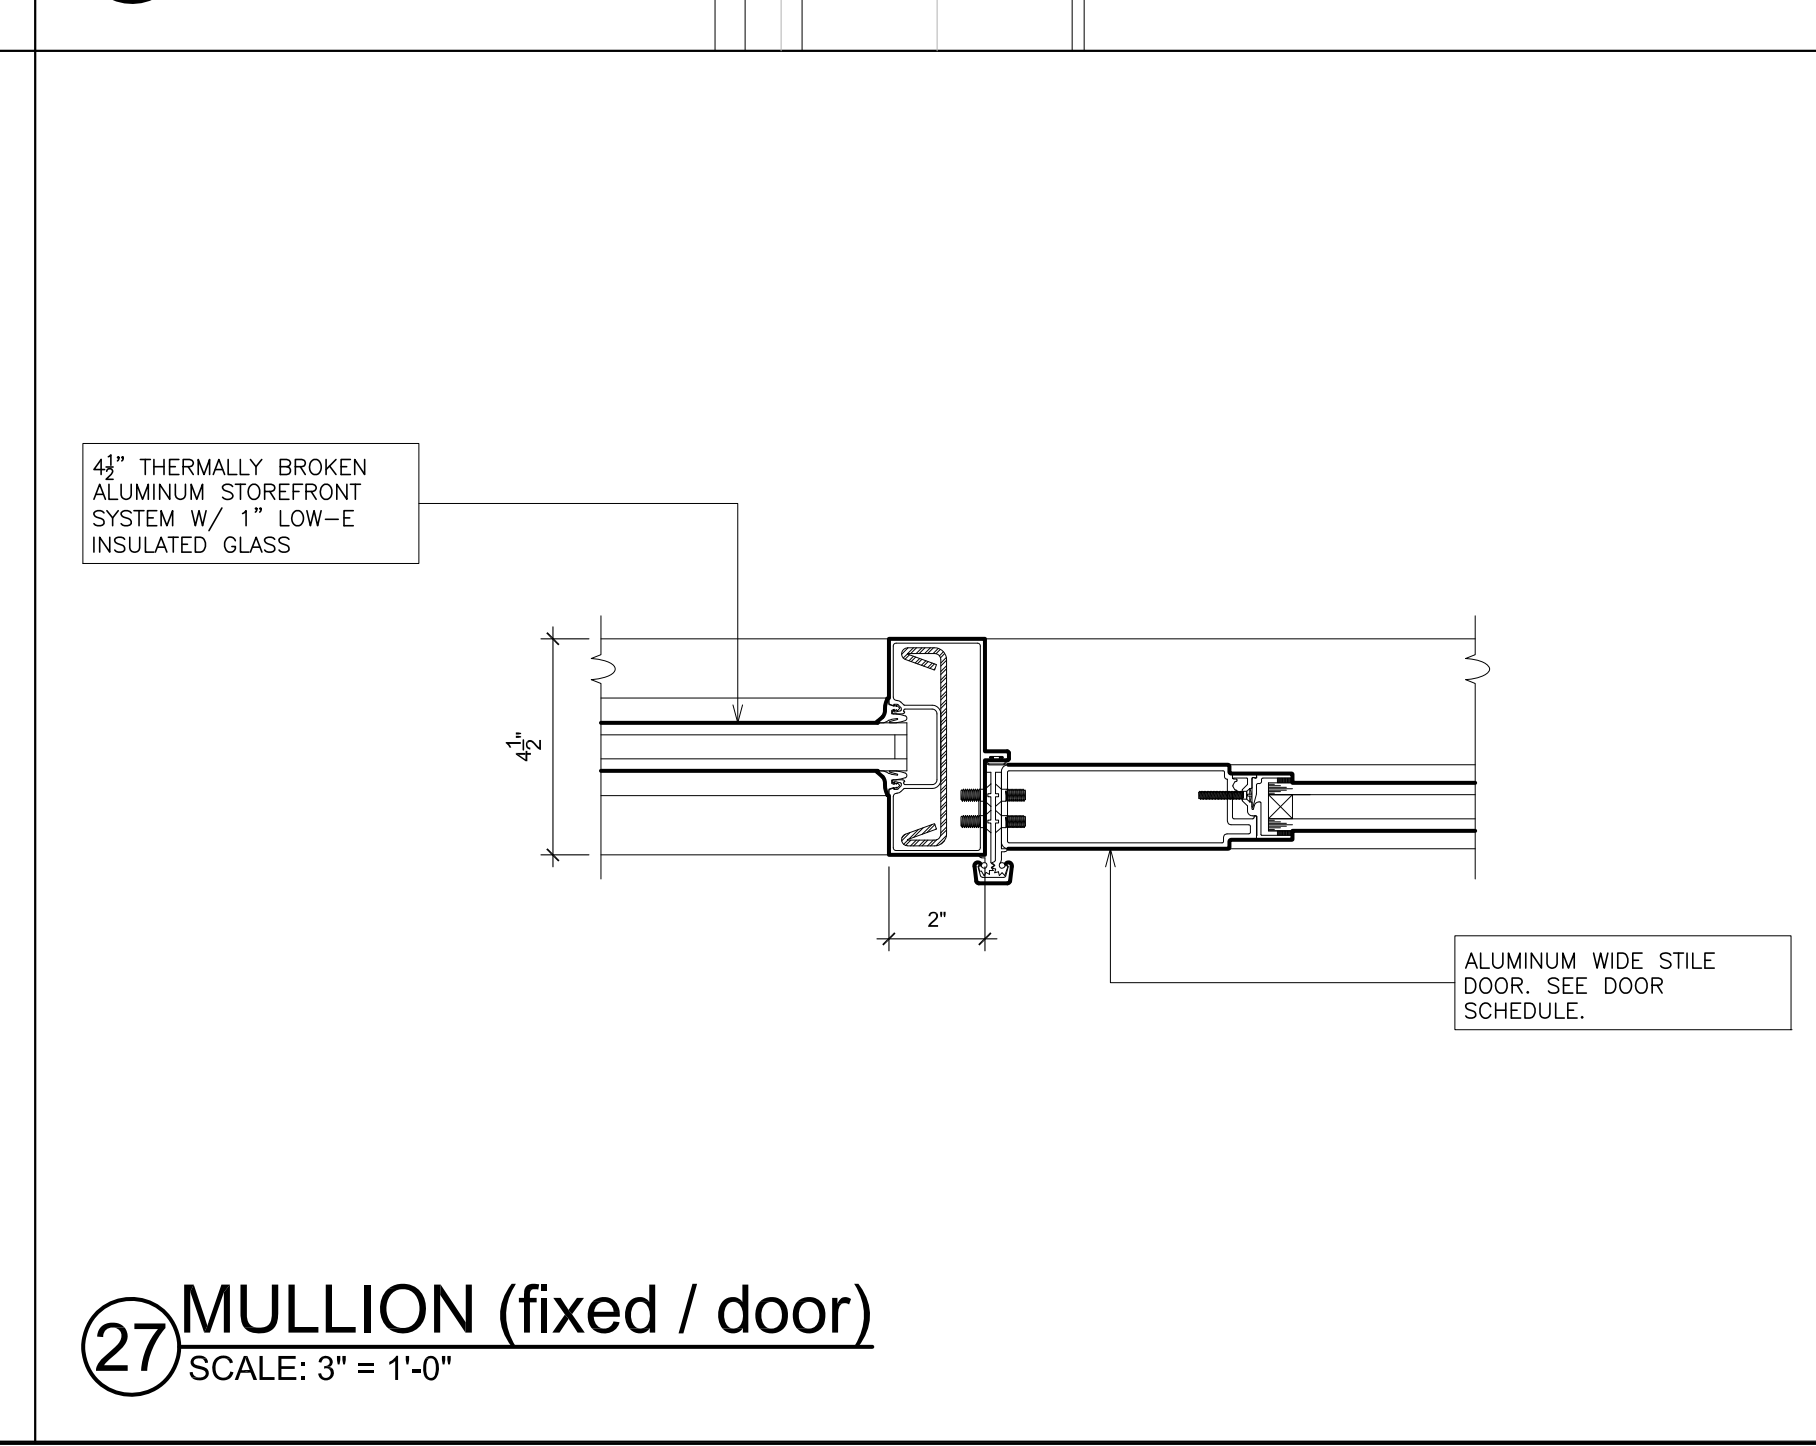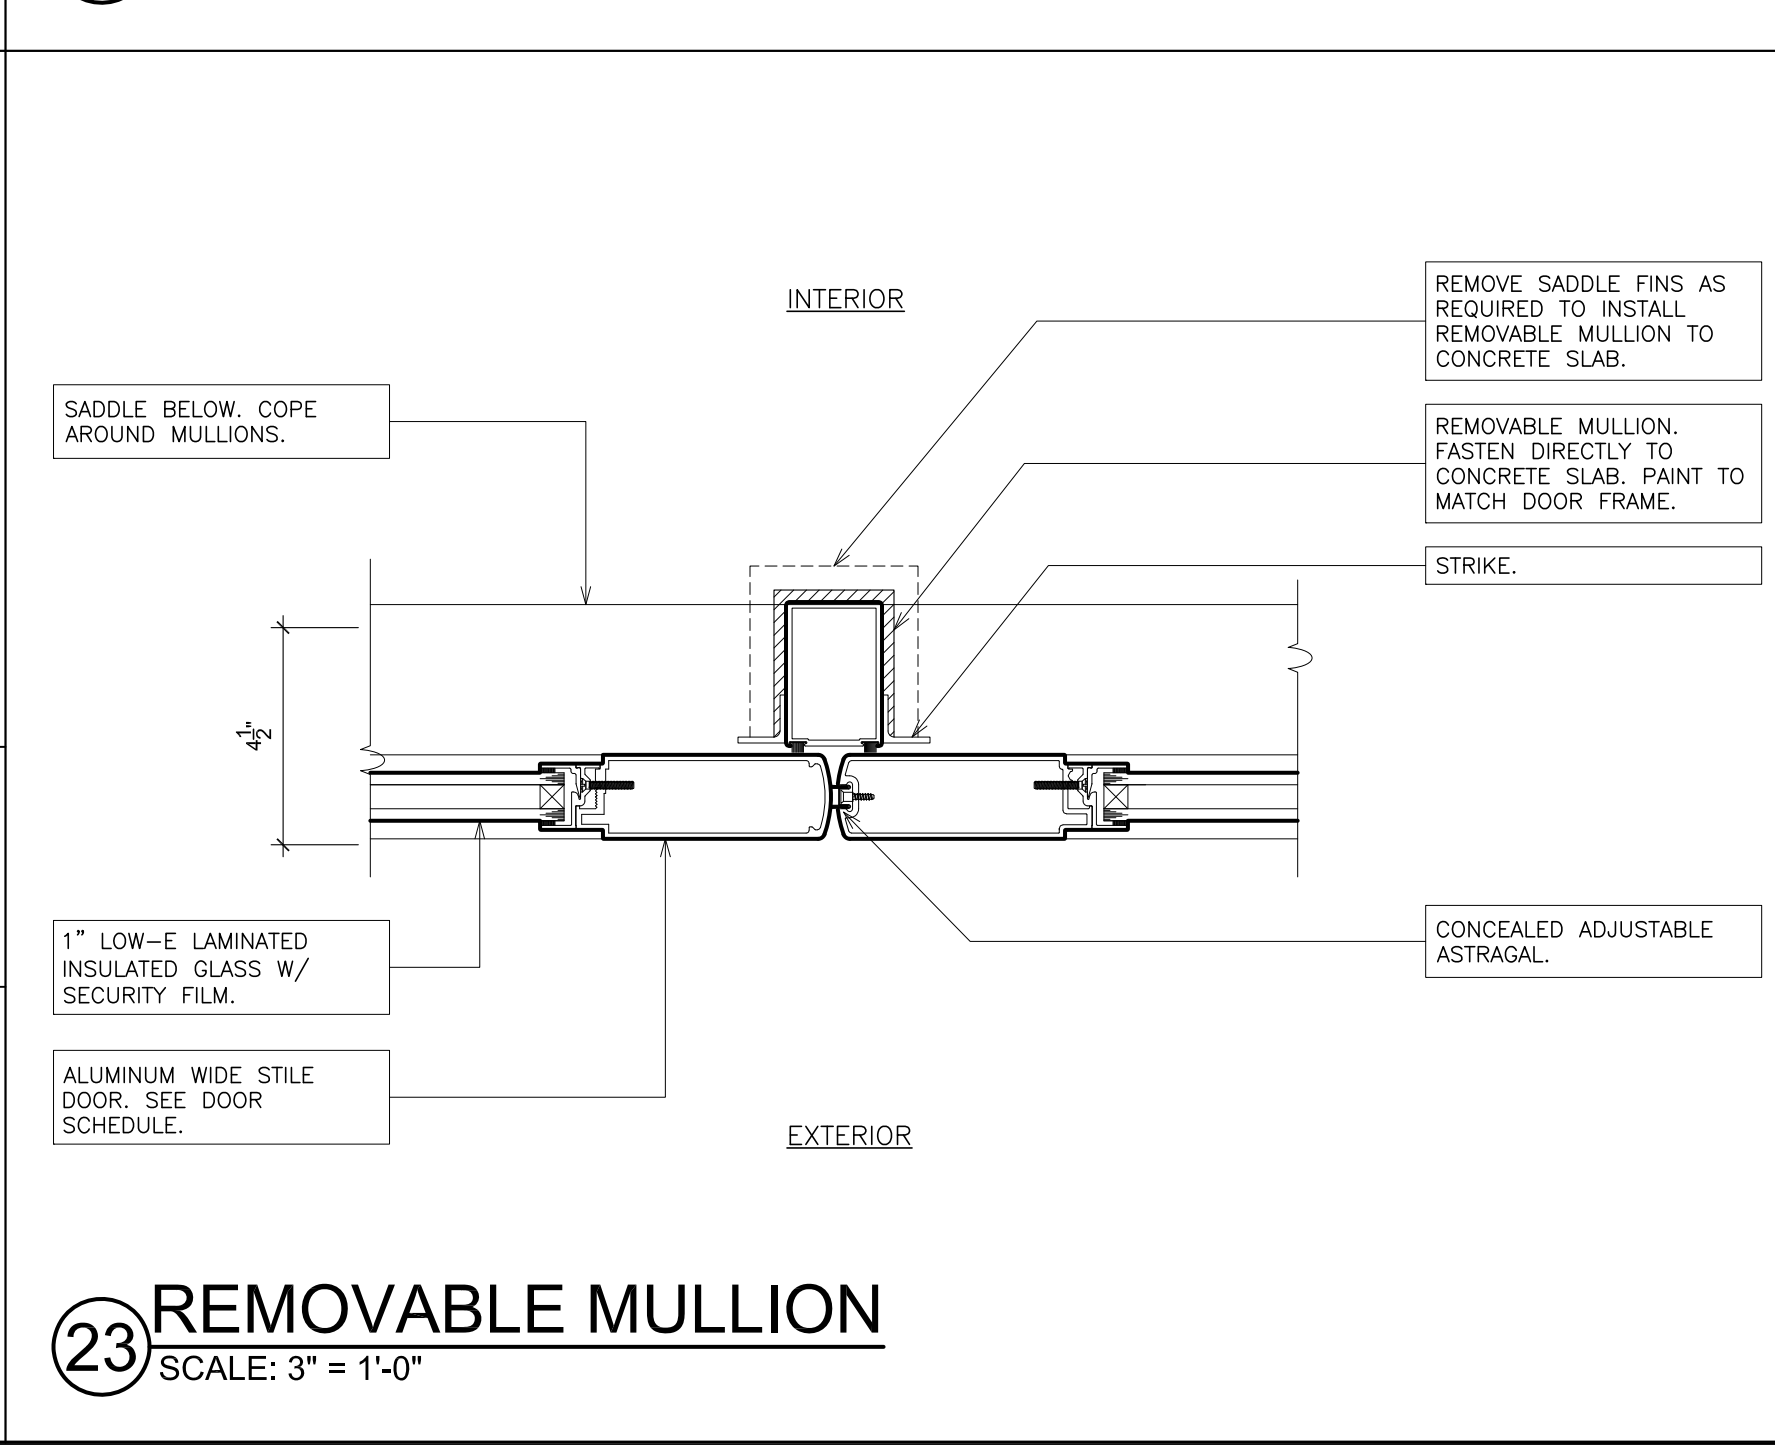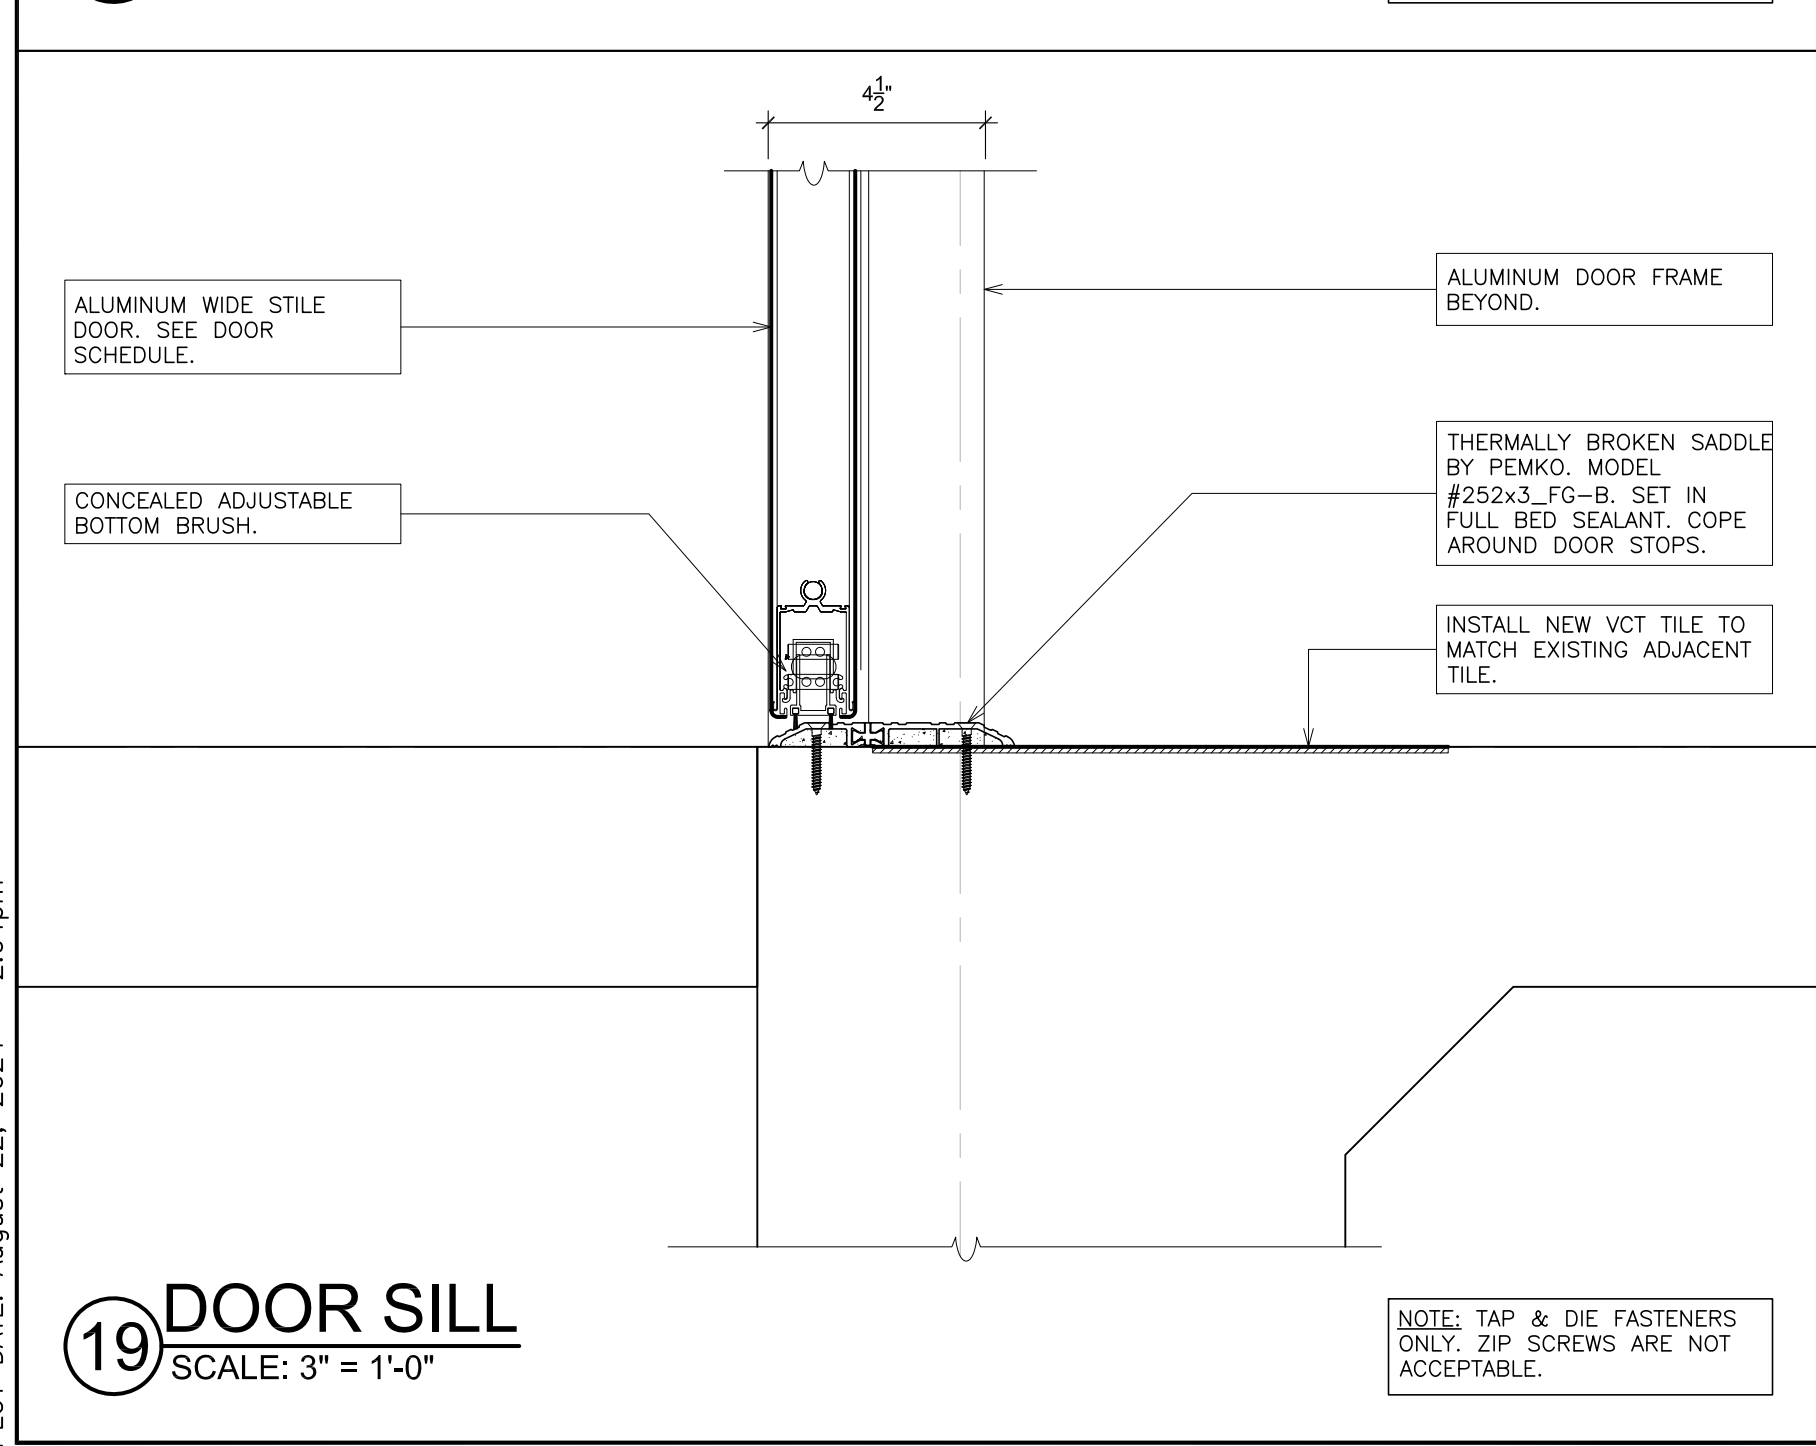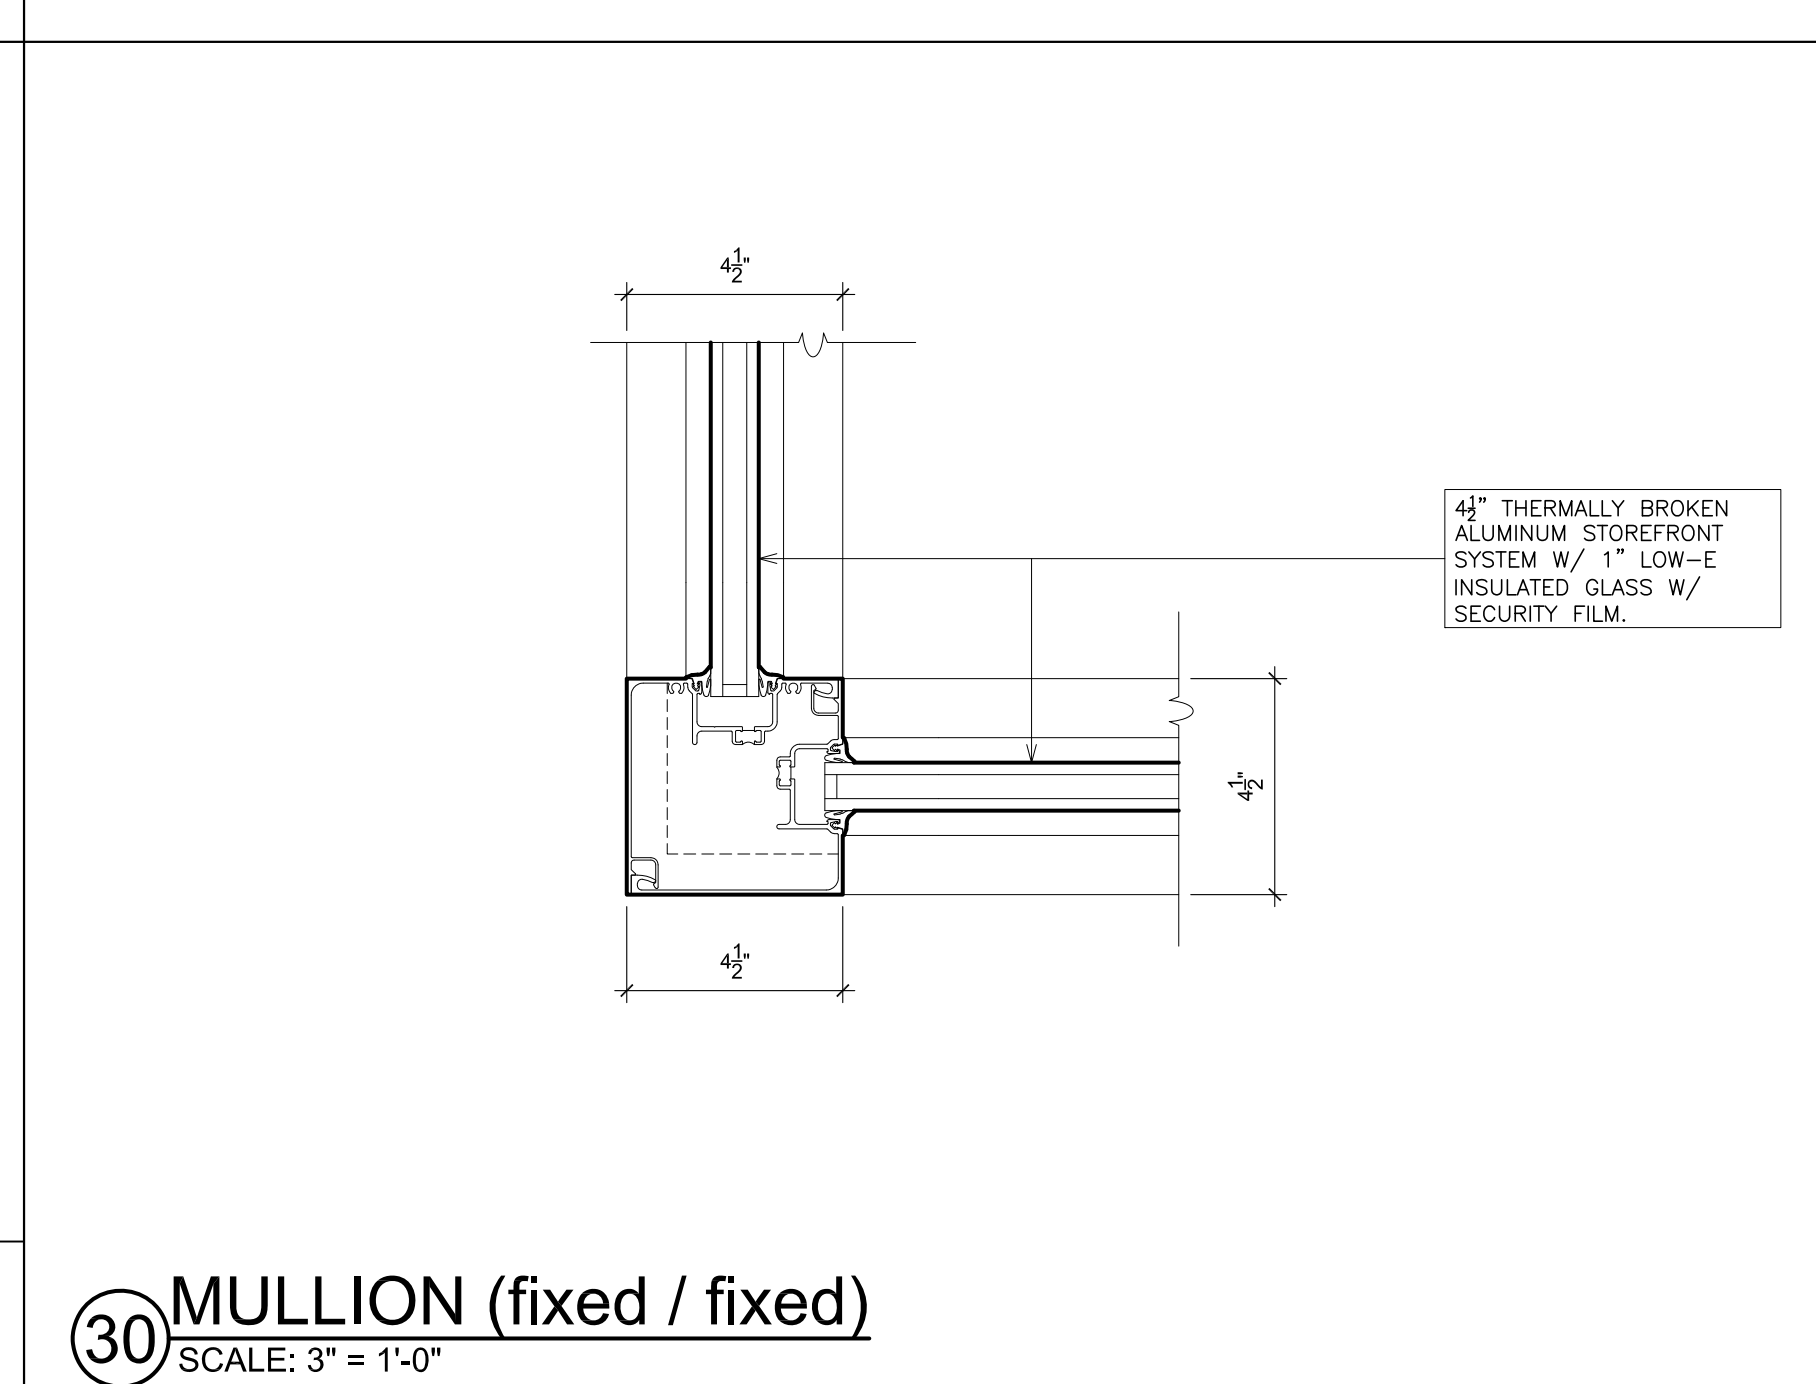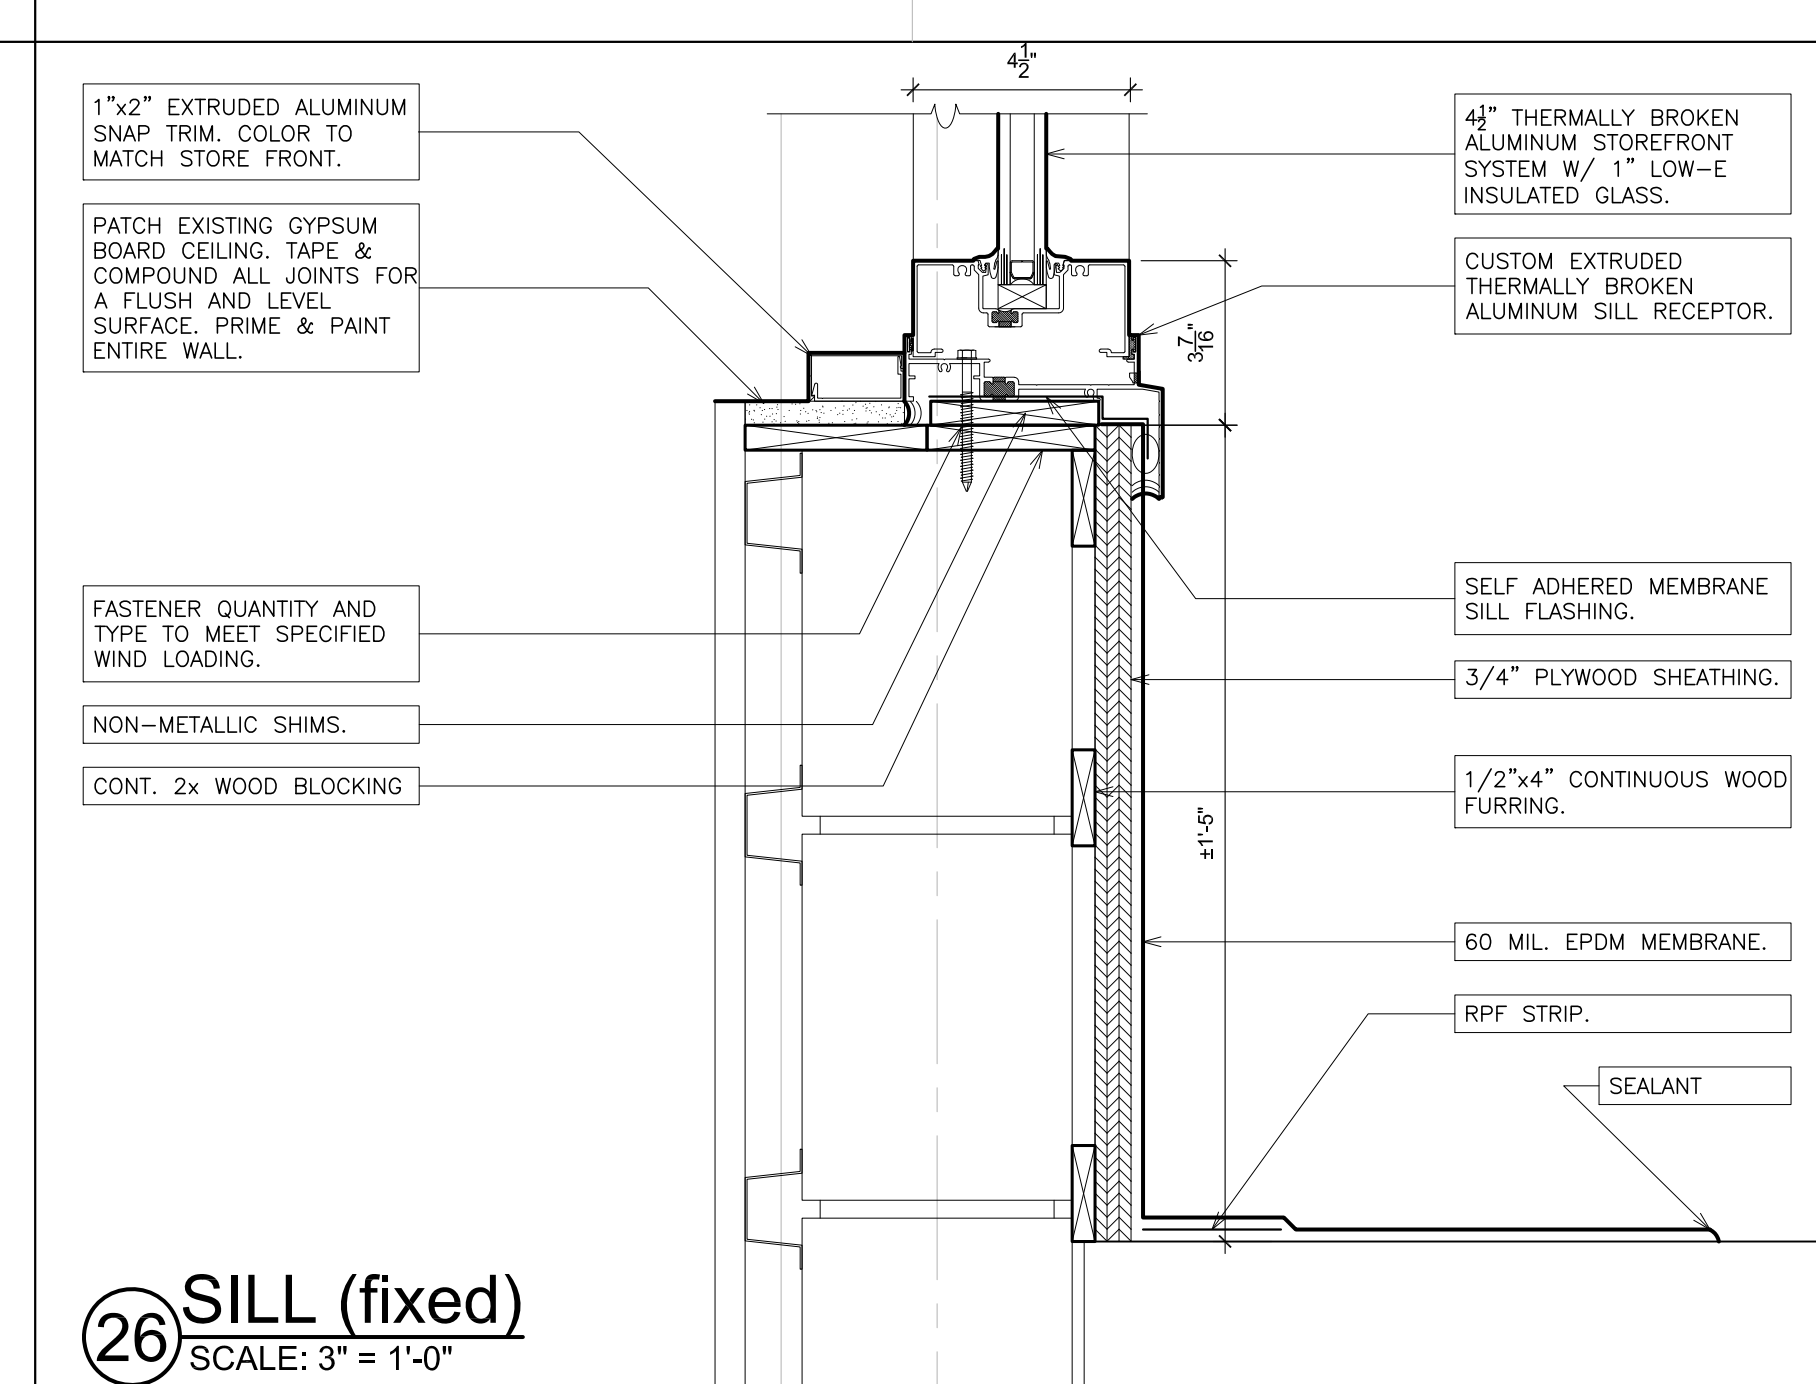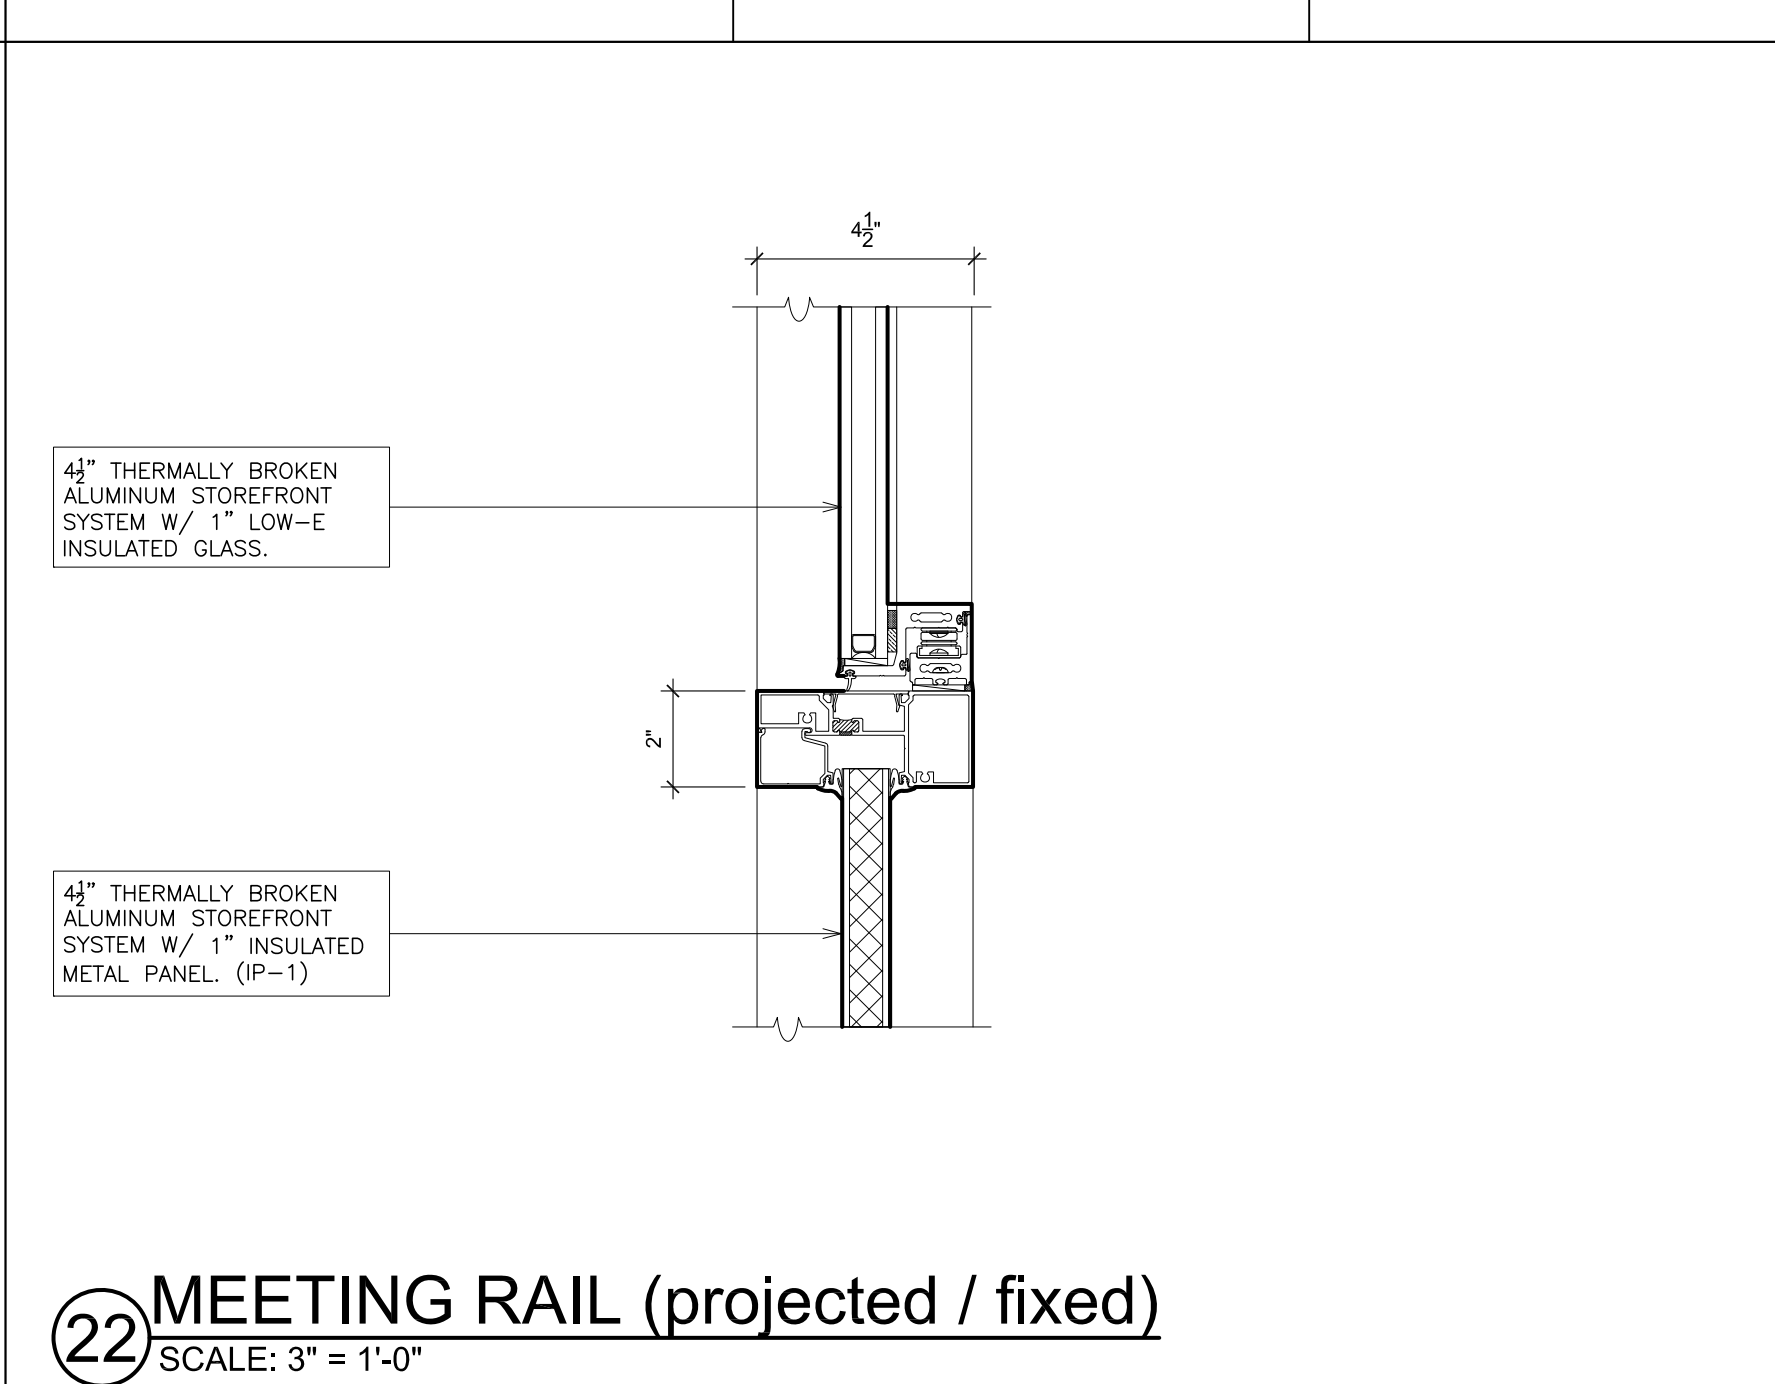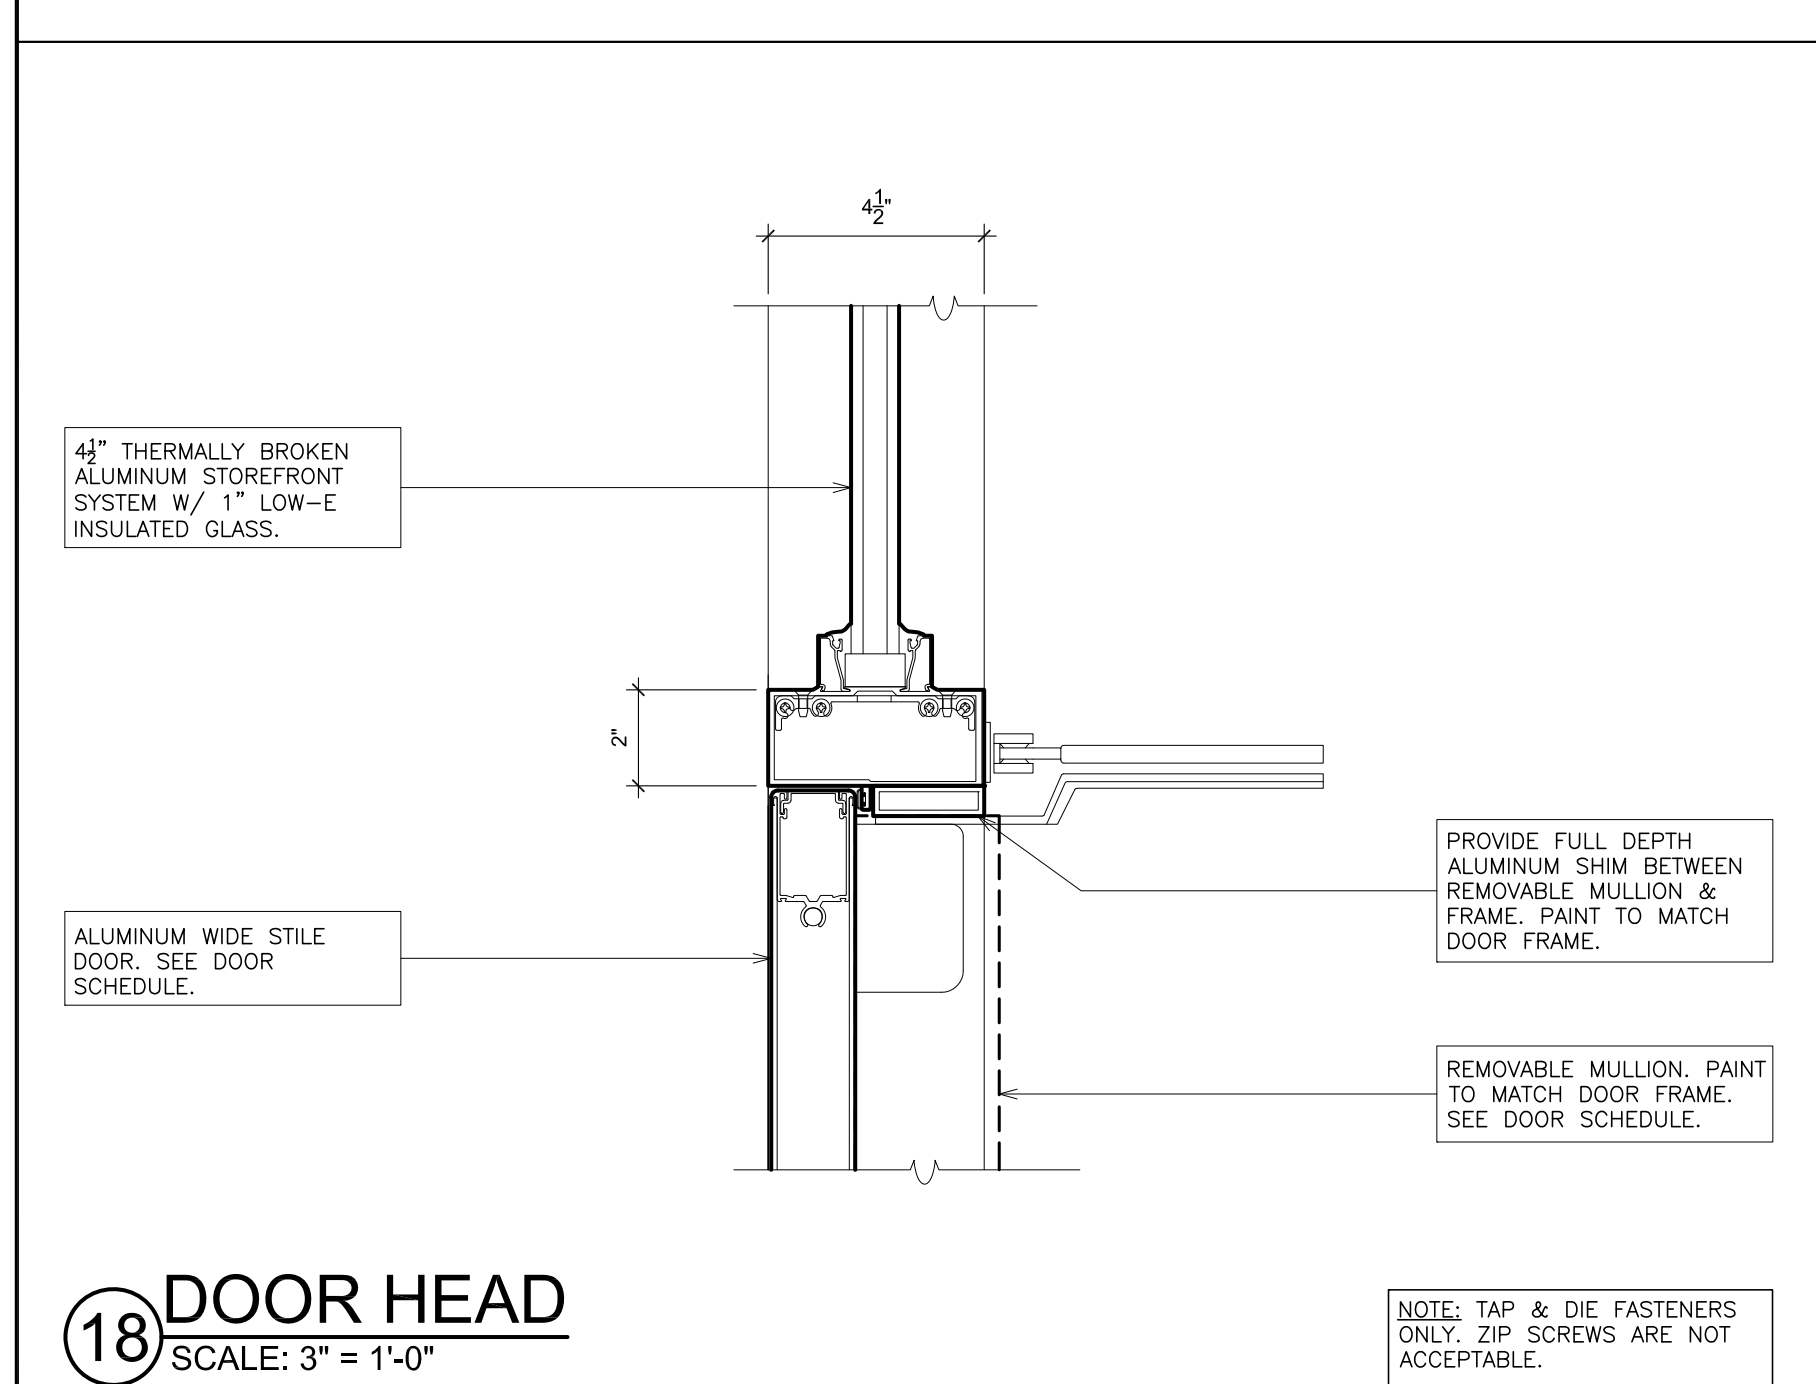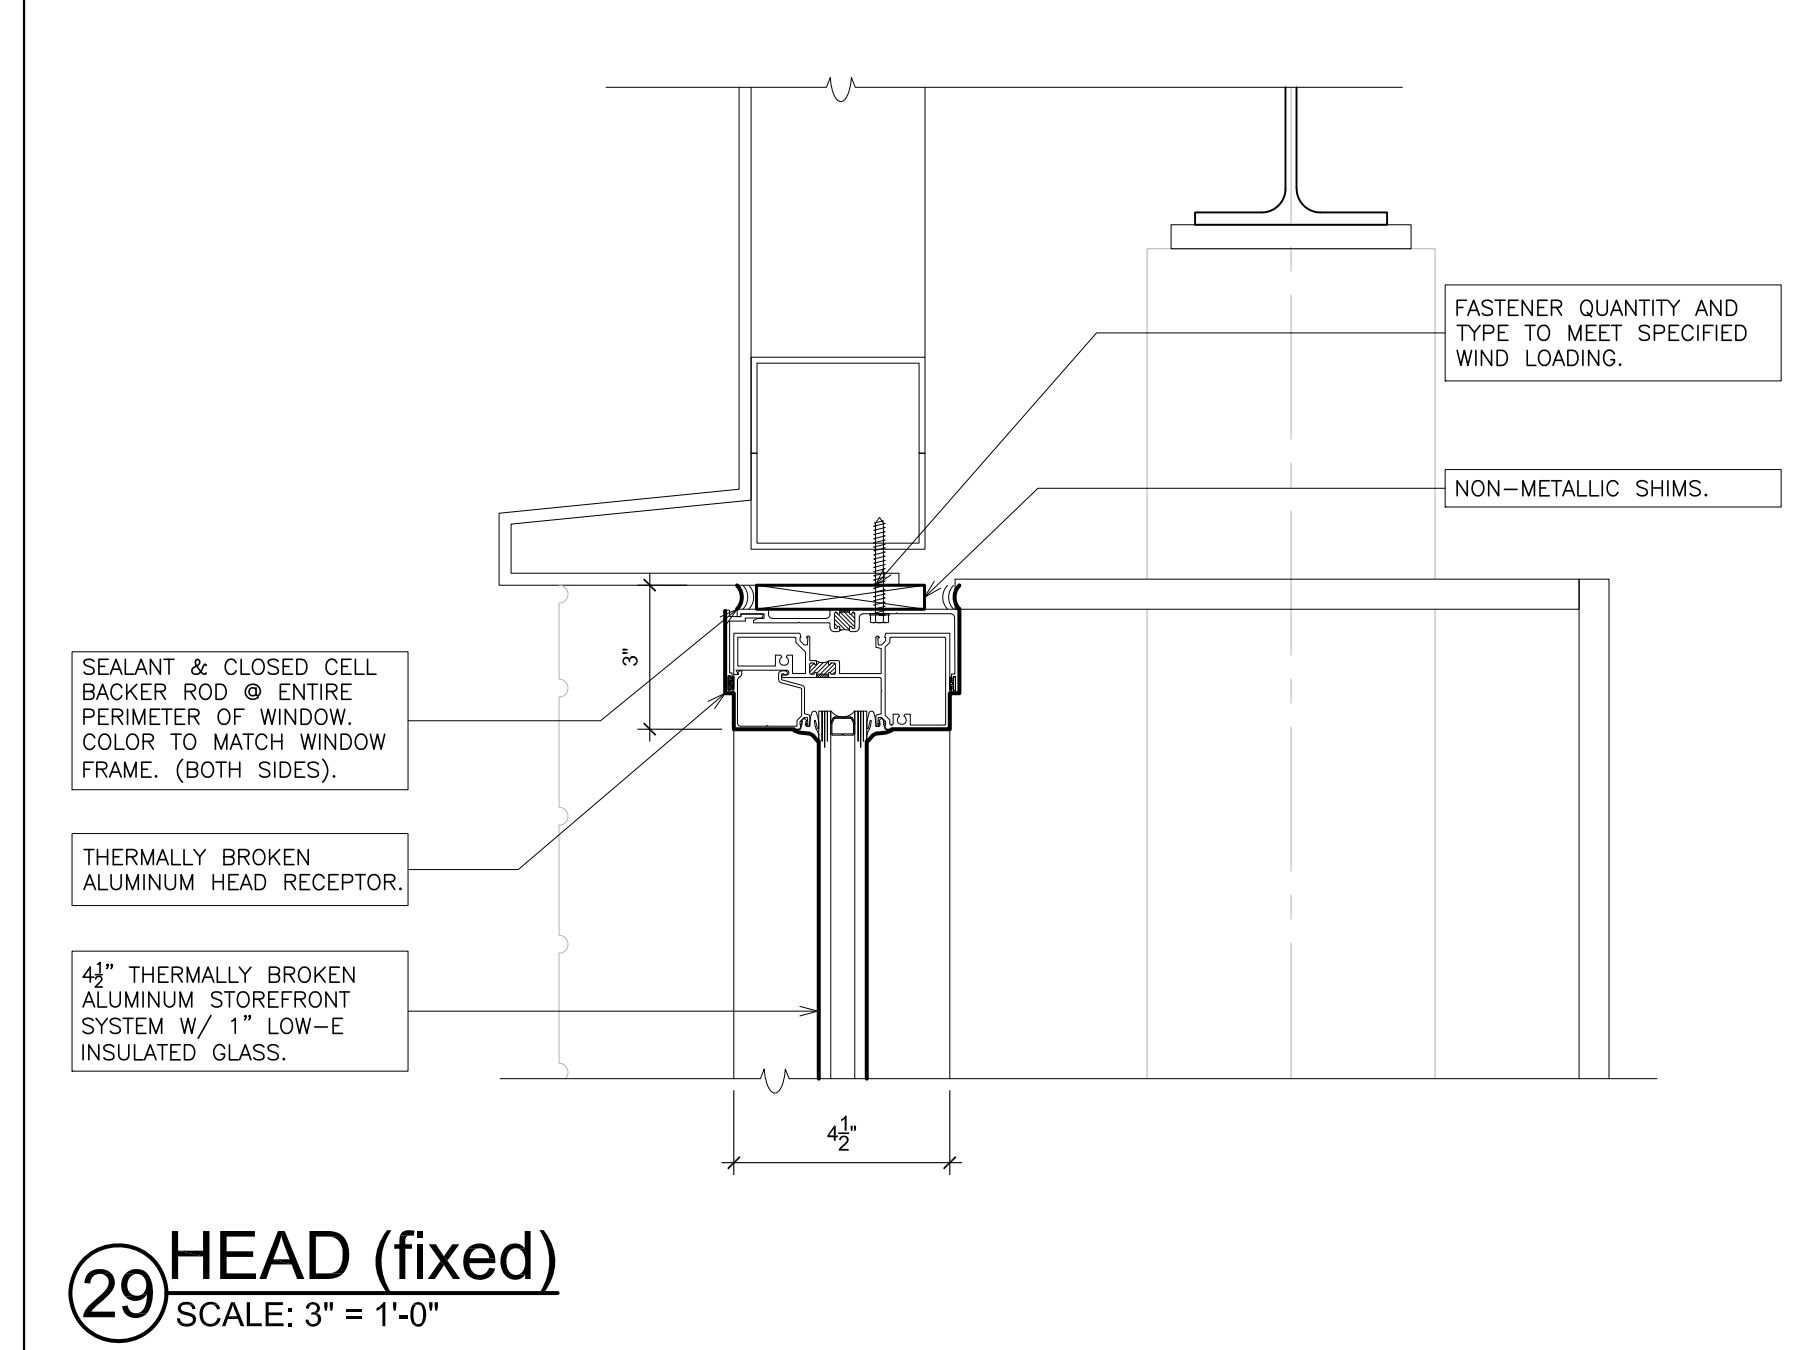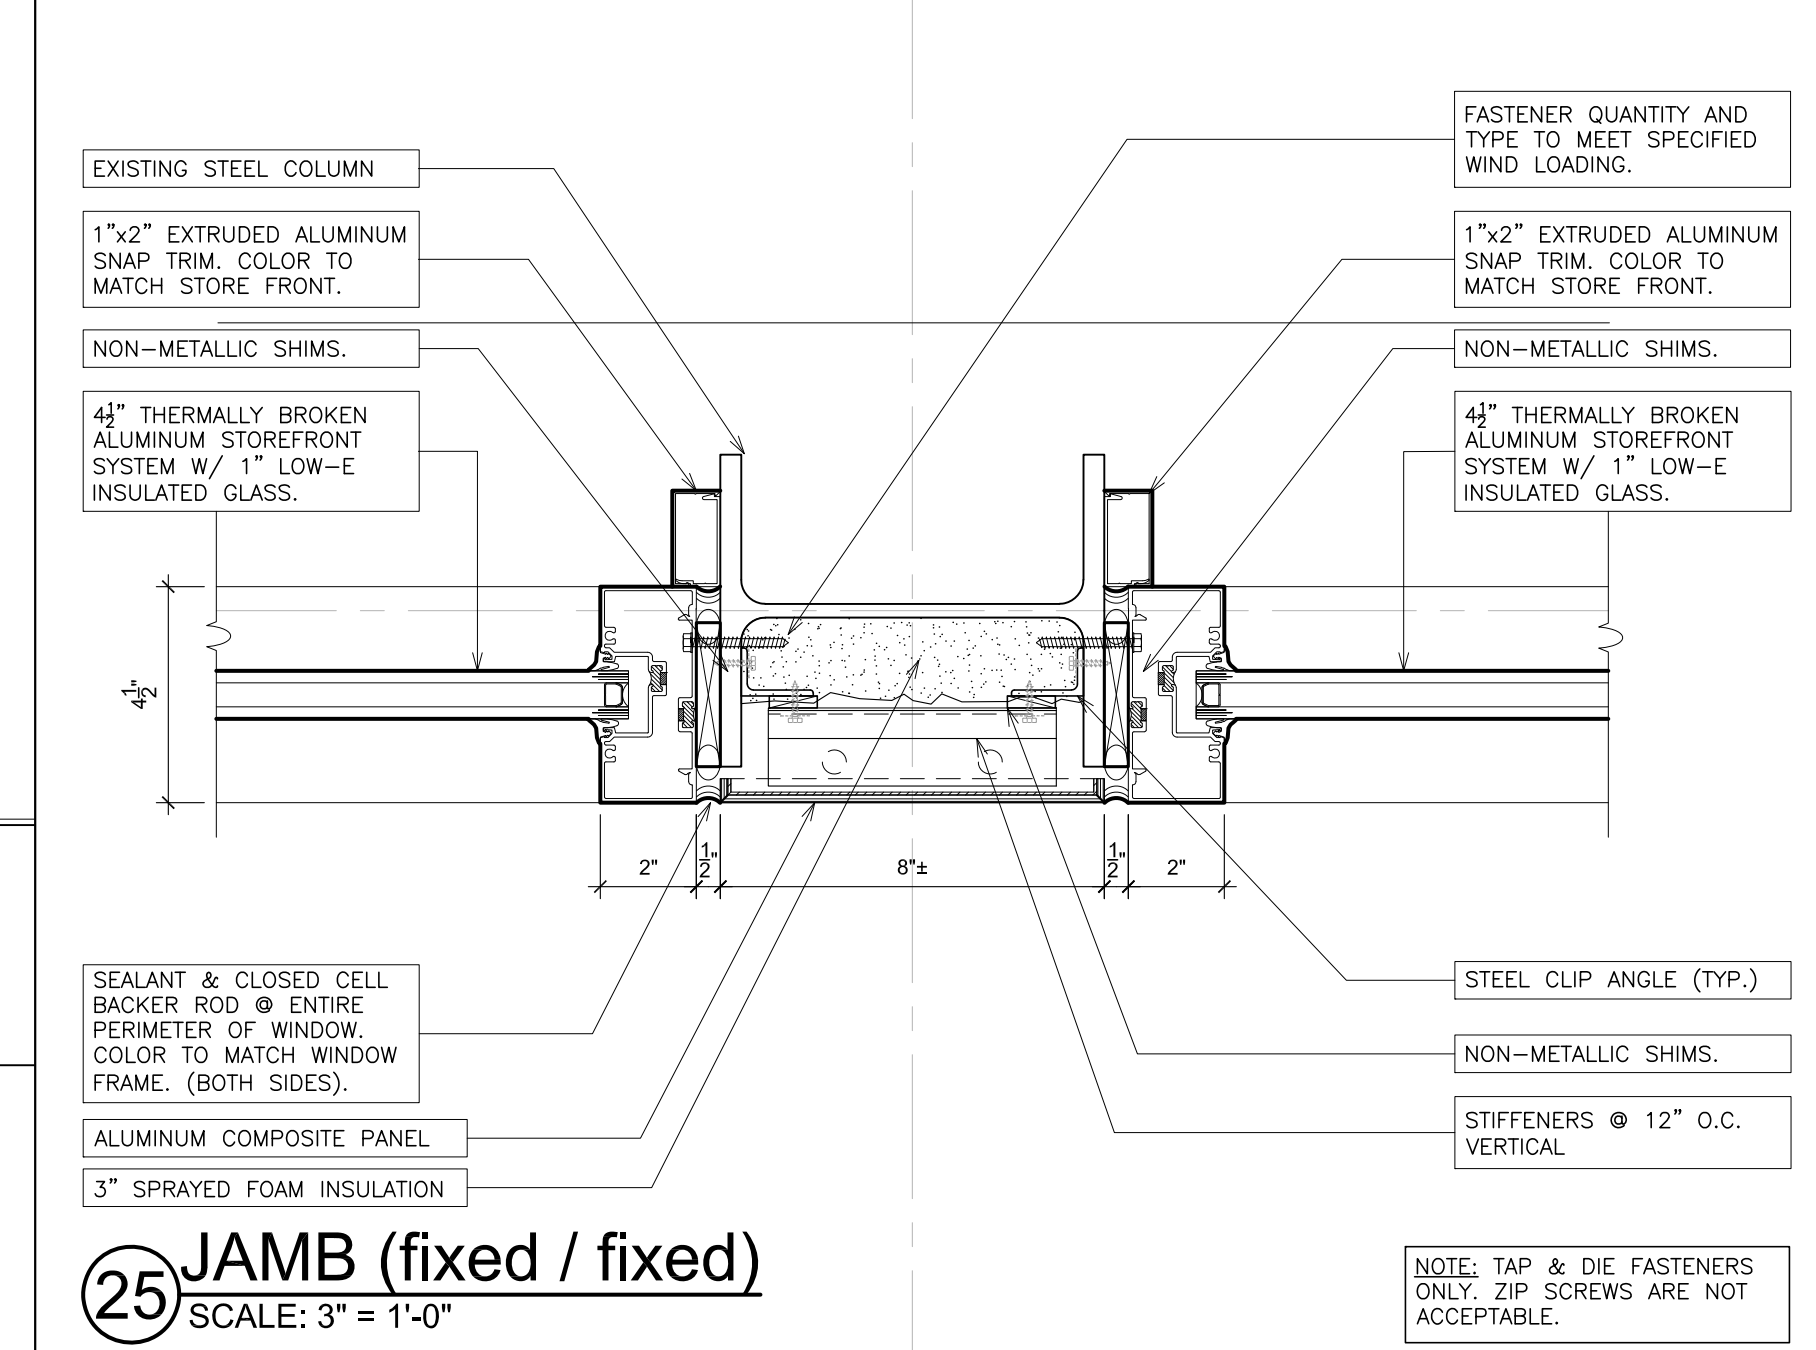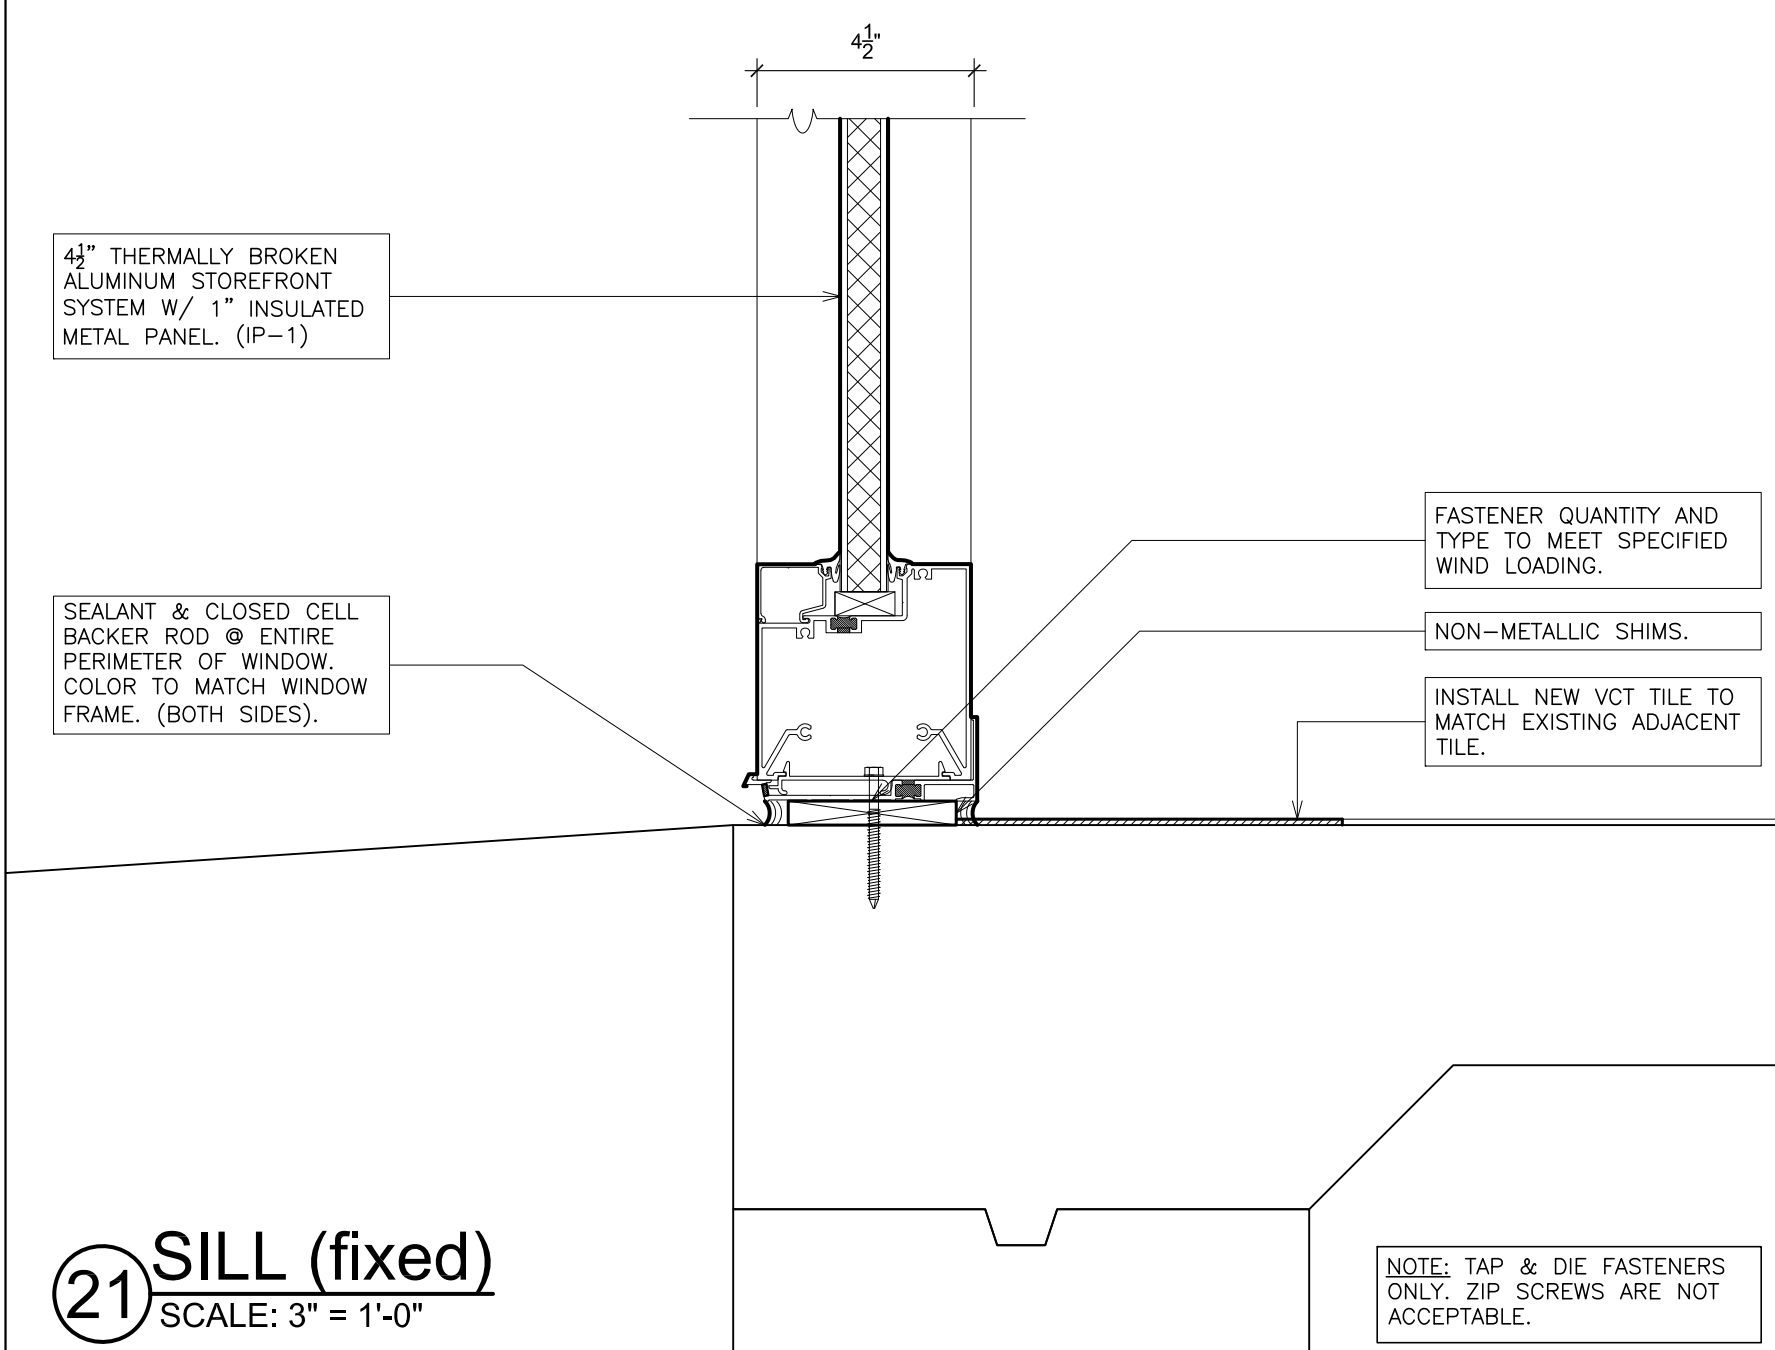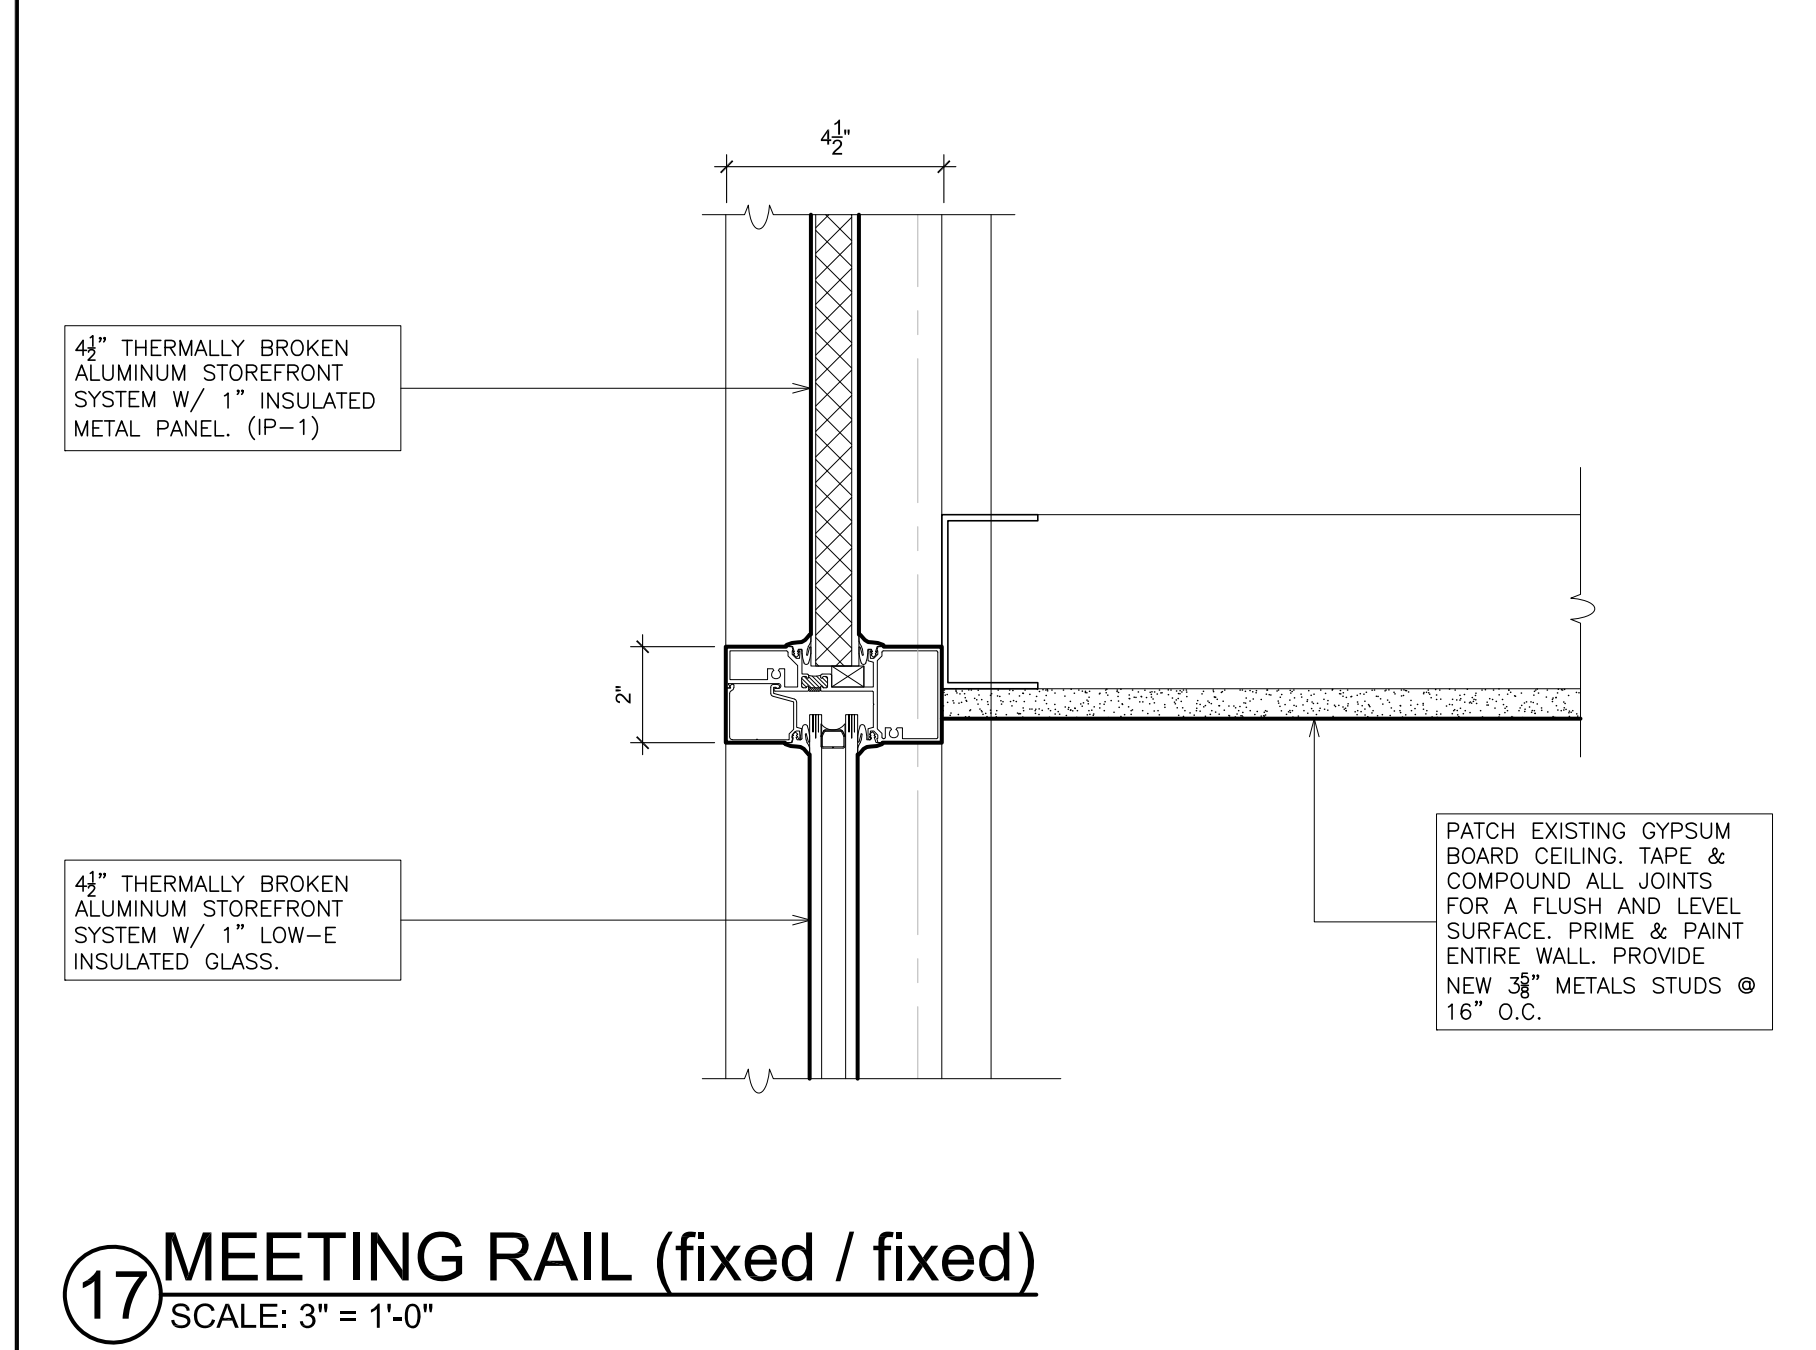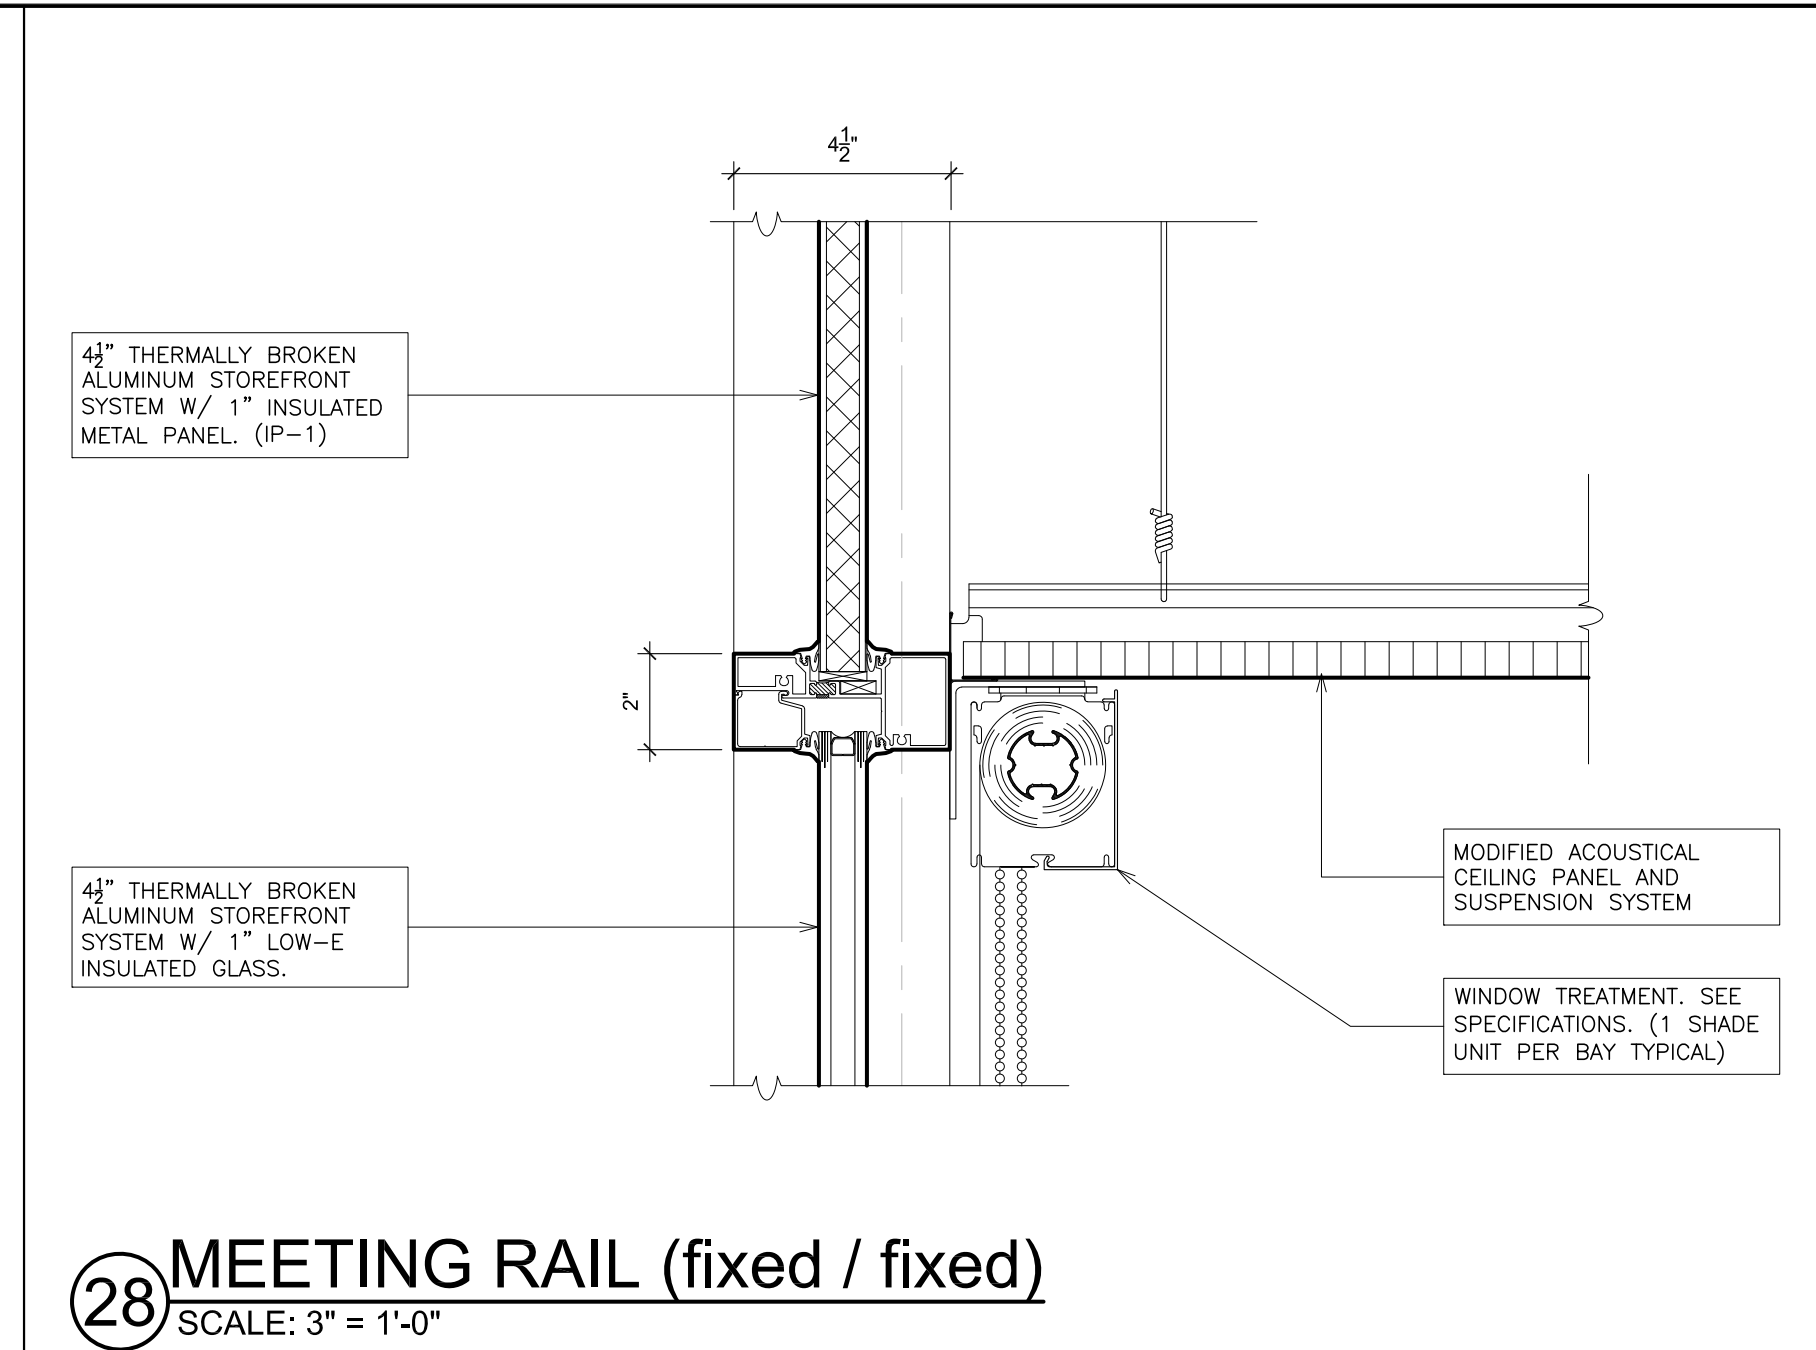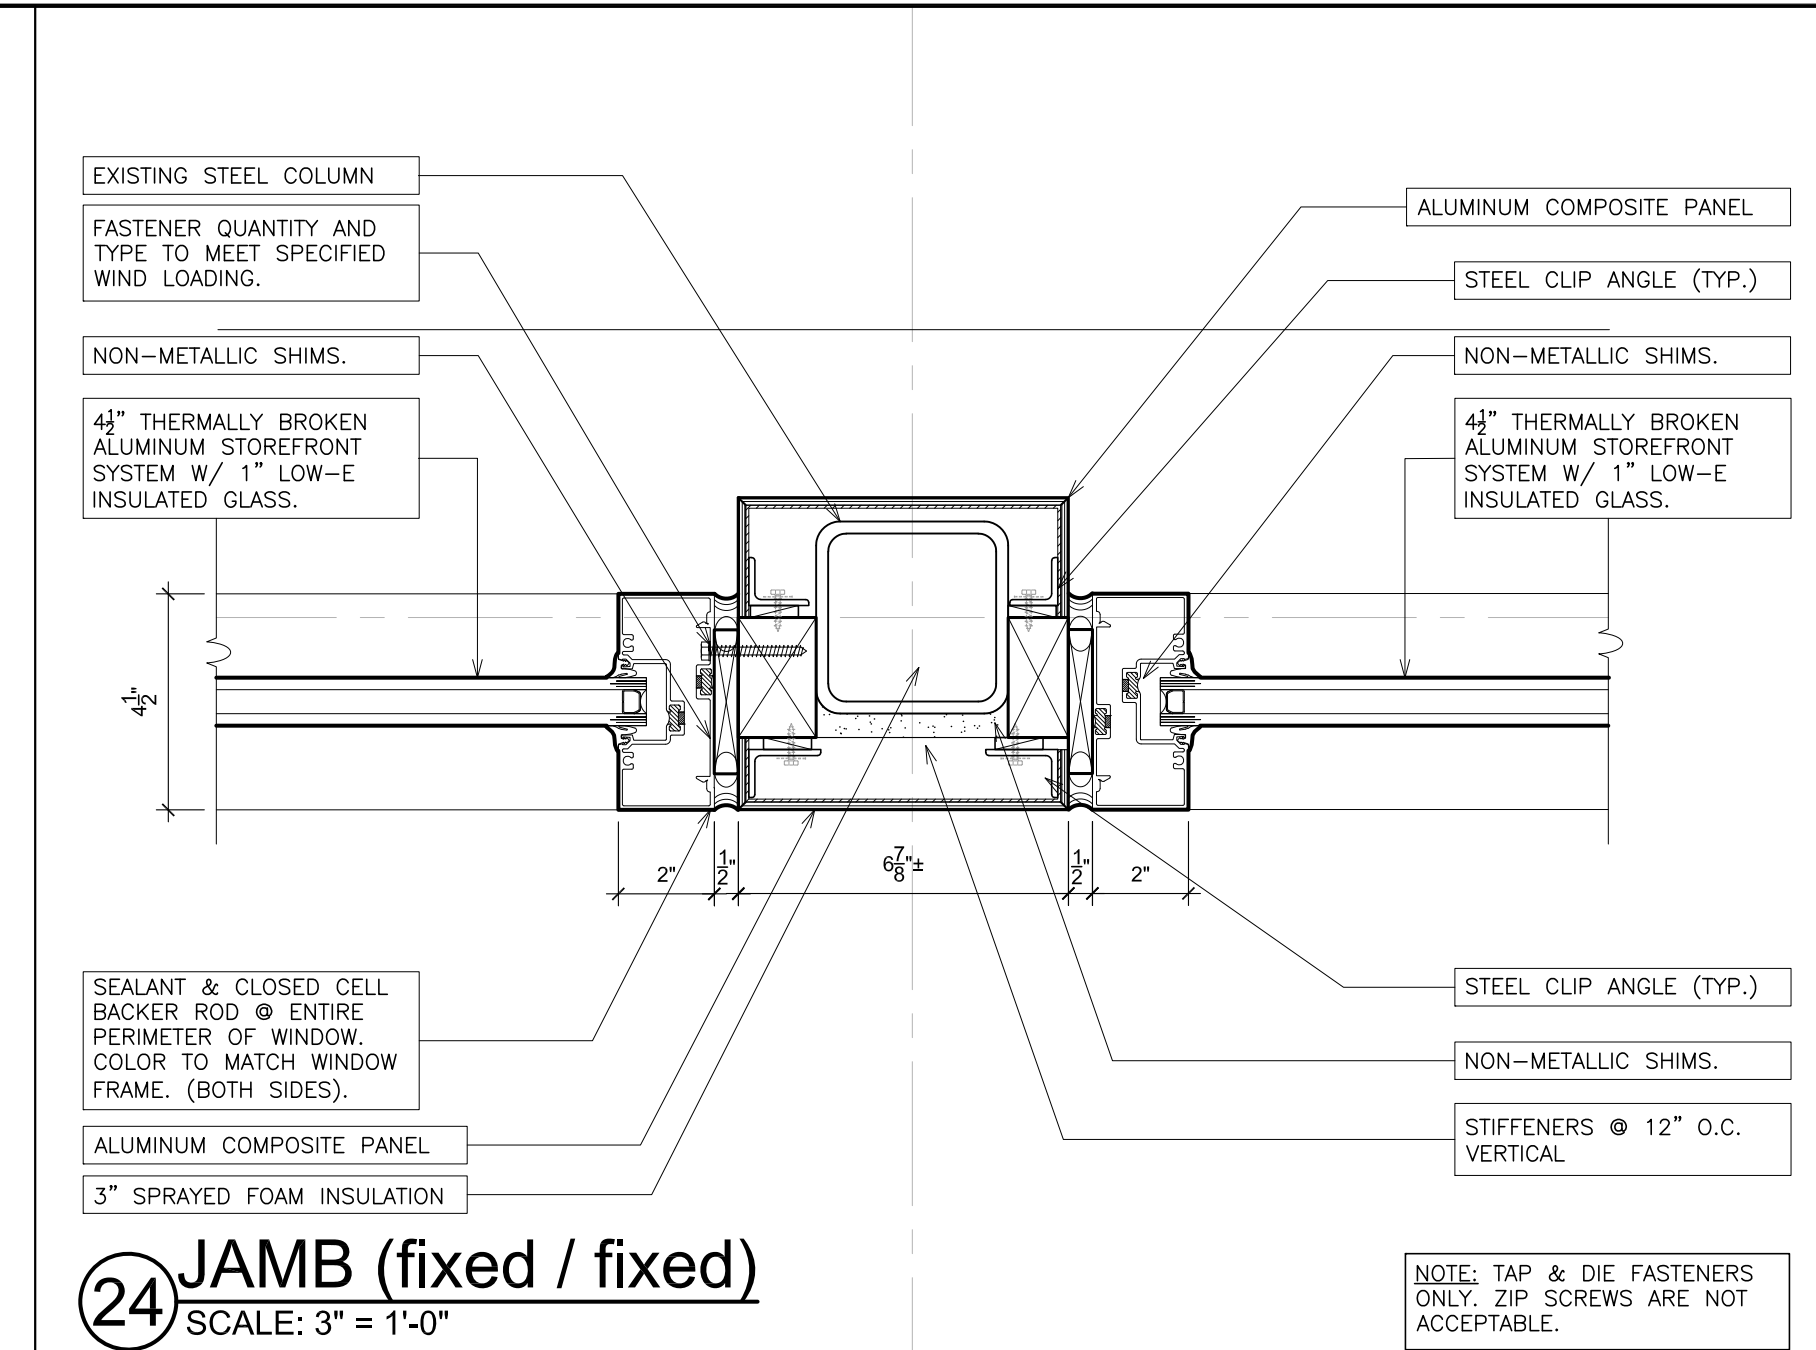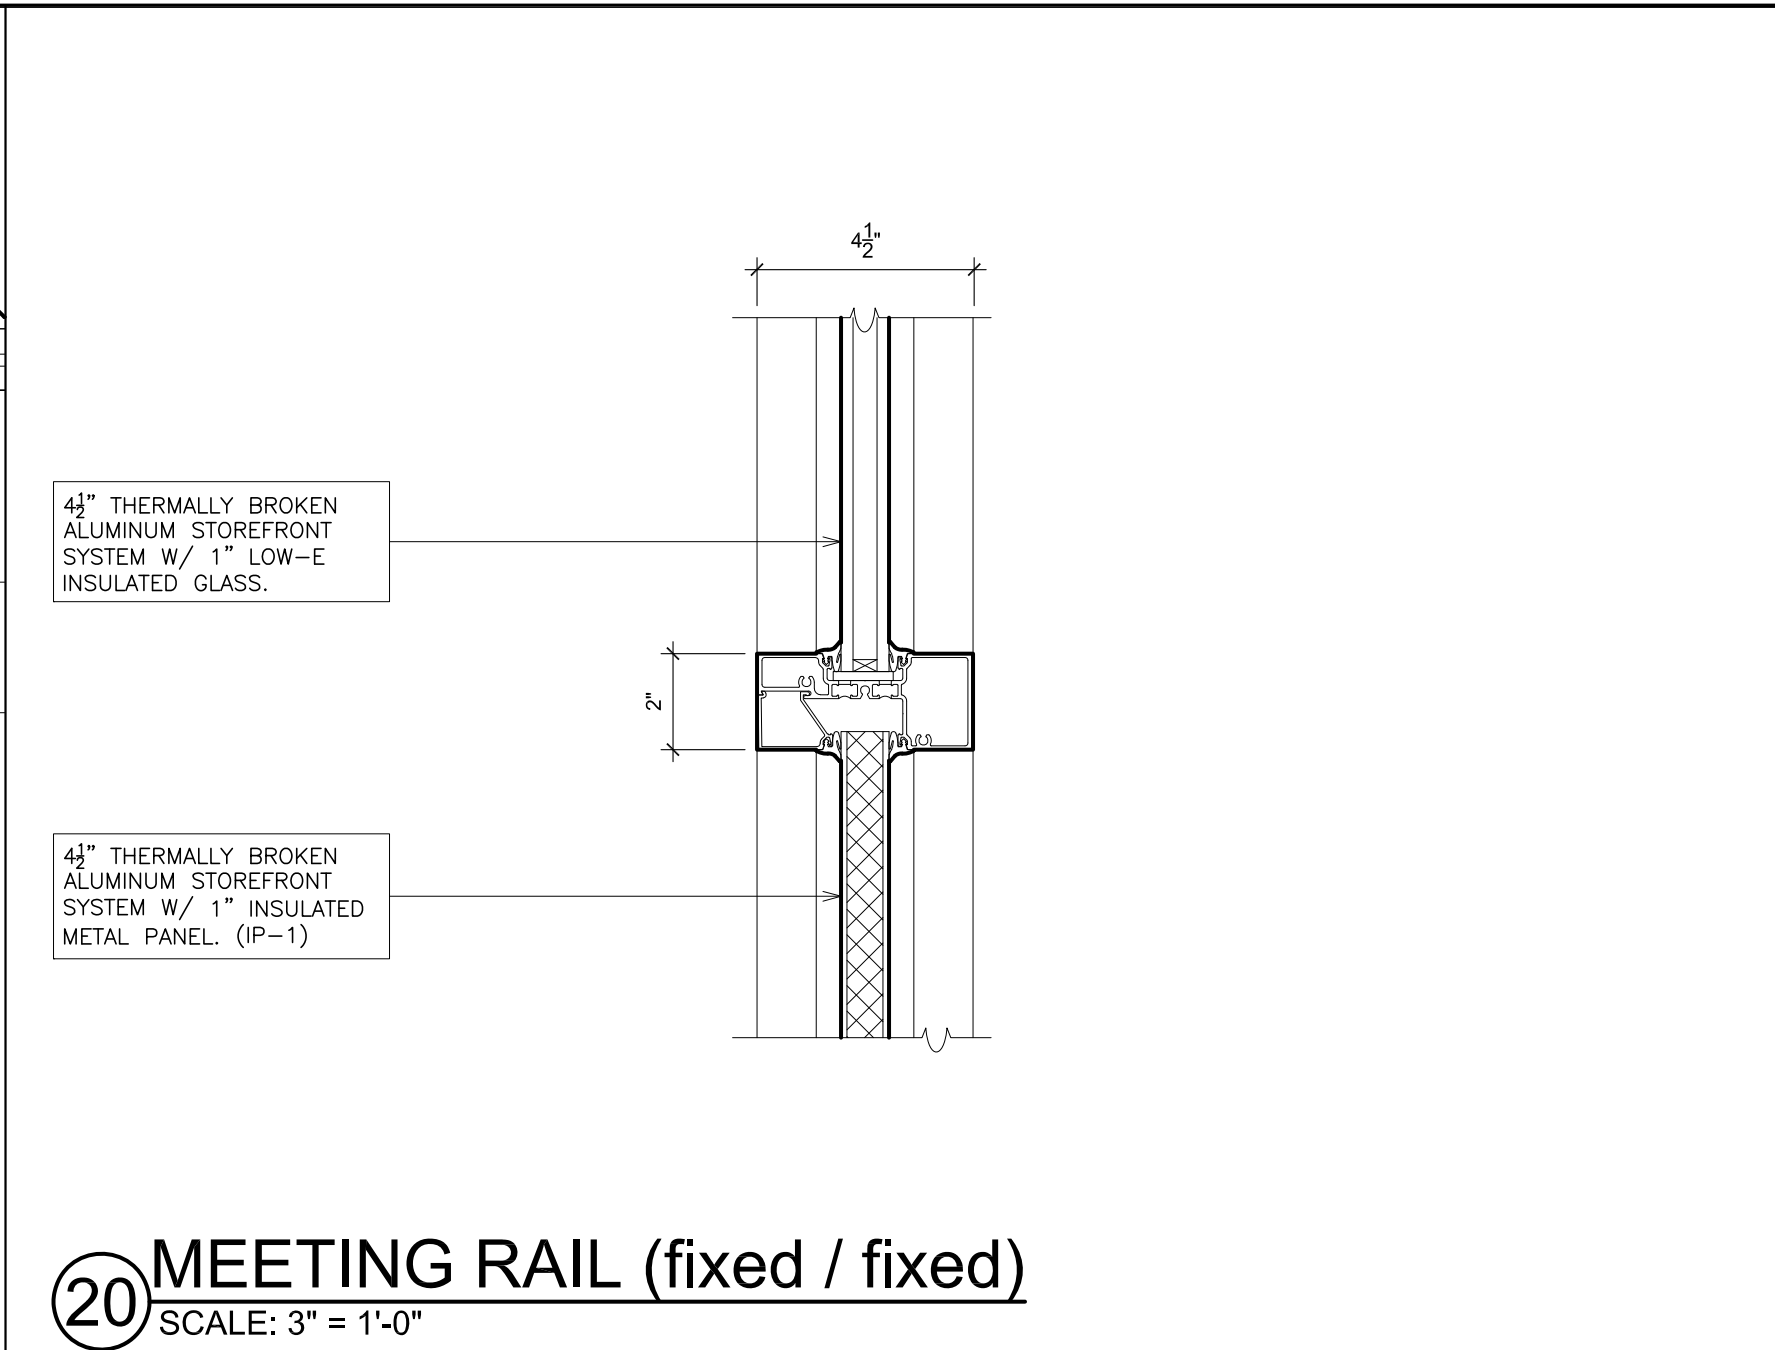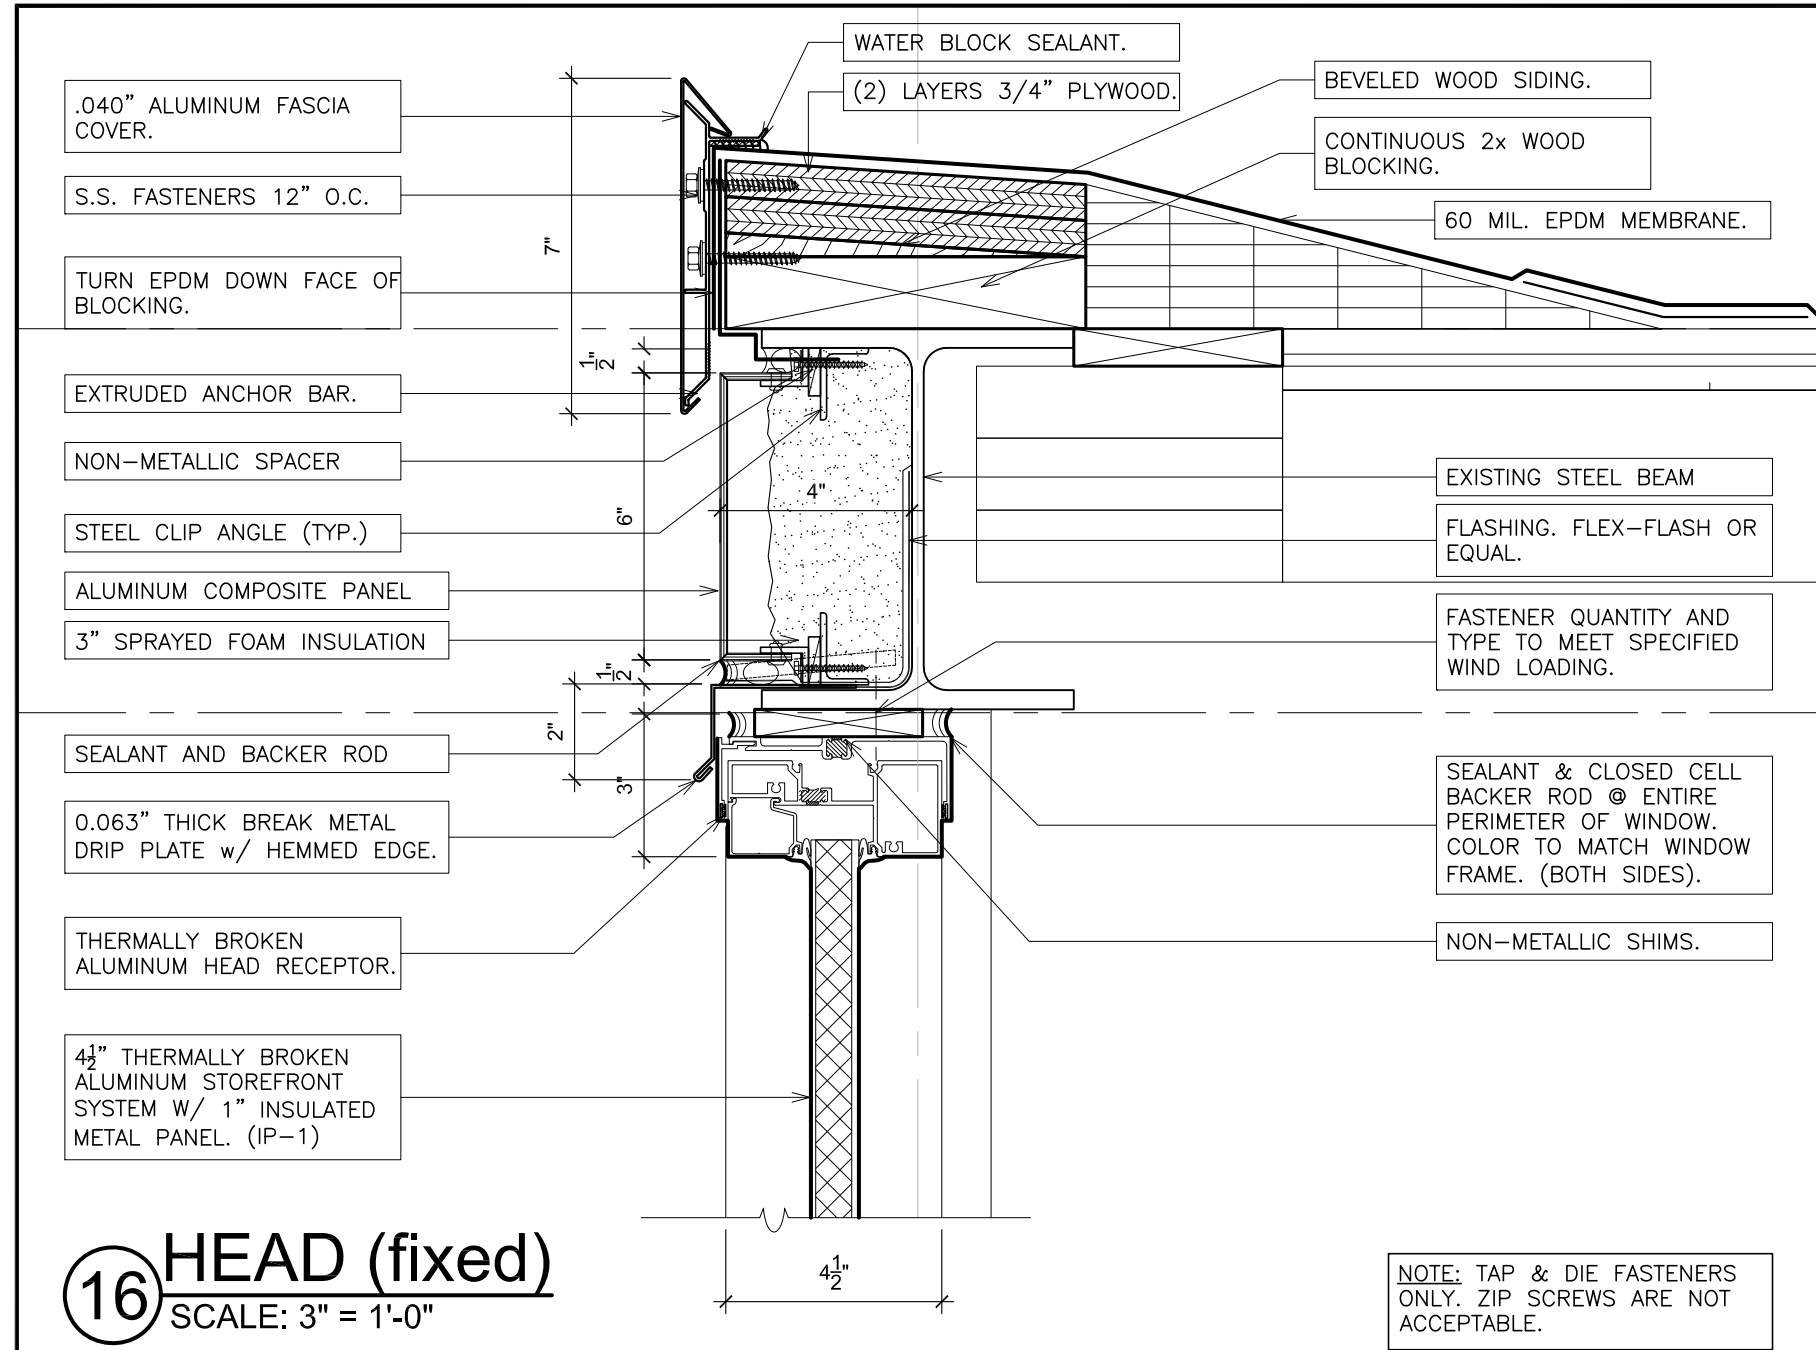

AS PER USA CONGRESS ARCHITECTURAL WORKS COPYRIGHT PROTECTION ACT OF 1990 ALL IDEAS AND DESIGNS INCLUDING DERIVATIVES THEREOF, ALL DRAWINGS AND SPECIFICATIONS CONSTITUTE THE ORIGINAL COPYRIGHT WORK BY FULLER AND DANIELO, P.C. (F&D). THE DRAWINGS AND SPECIFICATIONS AS INSTRUMENTS OF SERVICE BY F&D ARE CREATED BY F&D FOR THIS PROJECT ONLY AND REMAIN THE PRODUCT AND PROPERTY OF F&D. ANY REPRODUCTION WITHOUT THE PRIOR CONSENT OF F&D IS PROHIBITED.

48 KENILWOOD ROAD ELMSFORD NEW YORK 10523
TEL 914.899.4444 FAX 914.899.1919
Copyright 2024 All Rights Reserved By FULLER & DANIELO, P.C.

FULLER
DANIELO
P.C.
ARCHITECTS
PLANNERS













S.E.D. CONTROL NUMBER:
GREENVILLE ELEMENTARY
66-04-06-034-008-023

PROJECT: NEW
EDGEMONT UNION FREE SCHOOL DISTRICT
GREENVILLE WINDOW REPLACEMENT, TENNIS
COURT RENOVATION AND RELATED WORK
100 GLENDALE RD., SCARSDALE, NY 10583
DRAWING TITLE
WINDOW DETAILS

08-27-2024	BID
11-14-2023	S.E.D. SUBMISSION
DATE	ISSUED TO
SCALE AS NOTED	DRAWING NO. A727
DRAWN BY F & D	CHECKED BY F & D
FILE NO. 23501.00	

PLOT DATE: August 22, 2024 - 2:04pm

FILE: I:\23501.00 Edgemont Greenville Window replacement\DRAWINGS\CURRENT\1-F&D\23501.00-A727-729.dwg

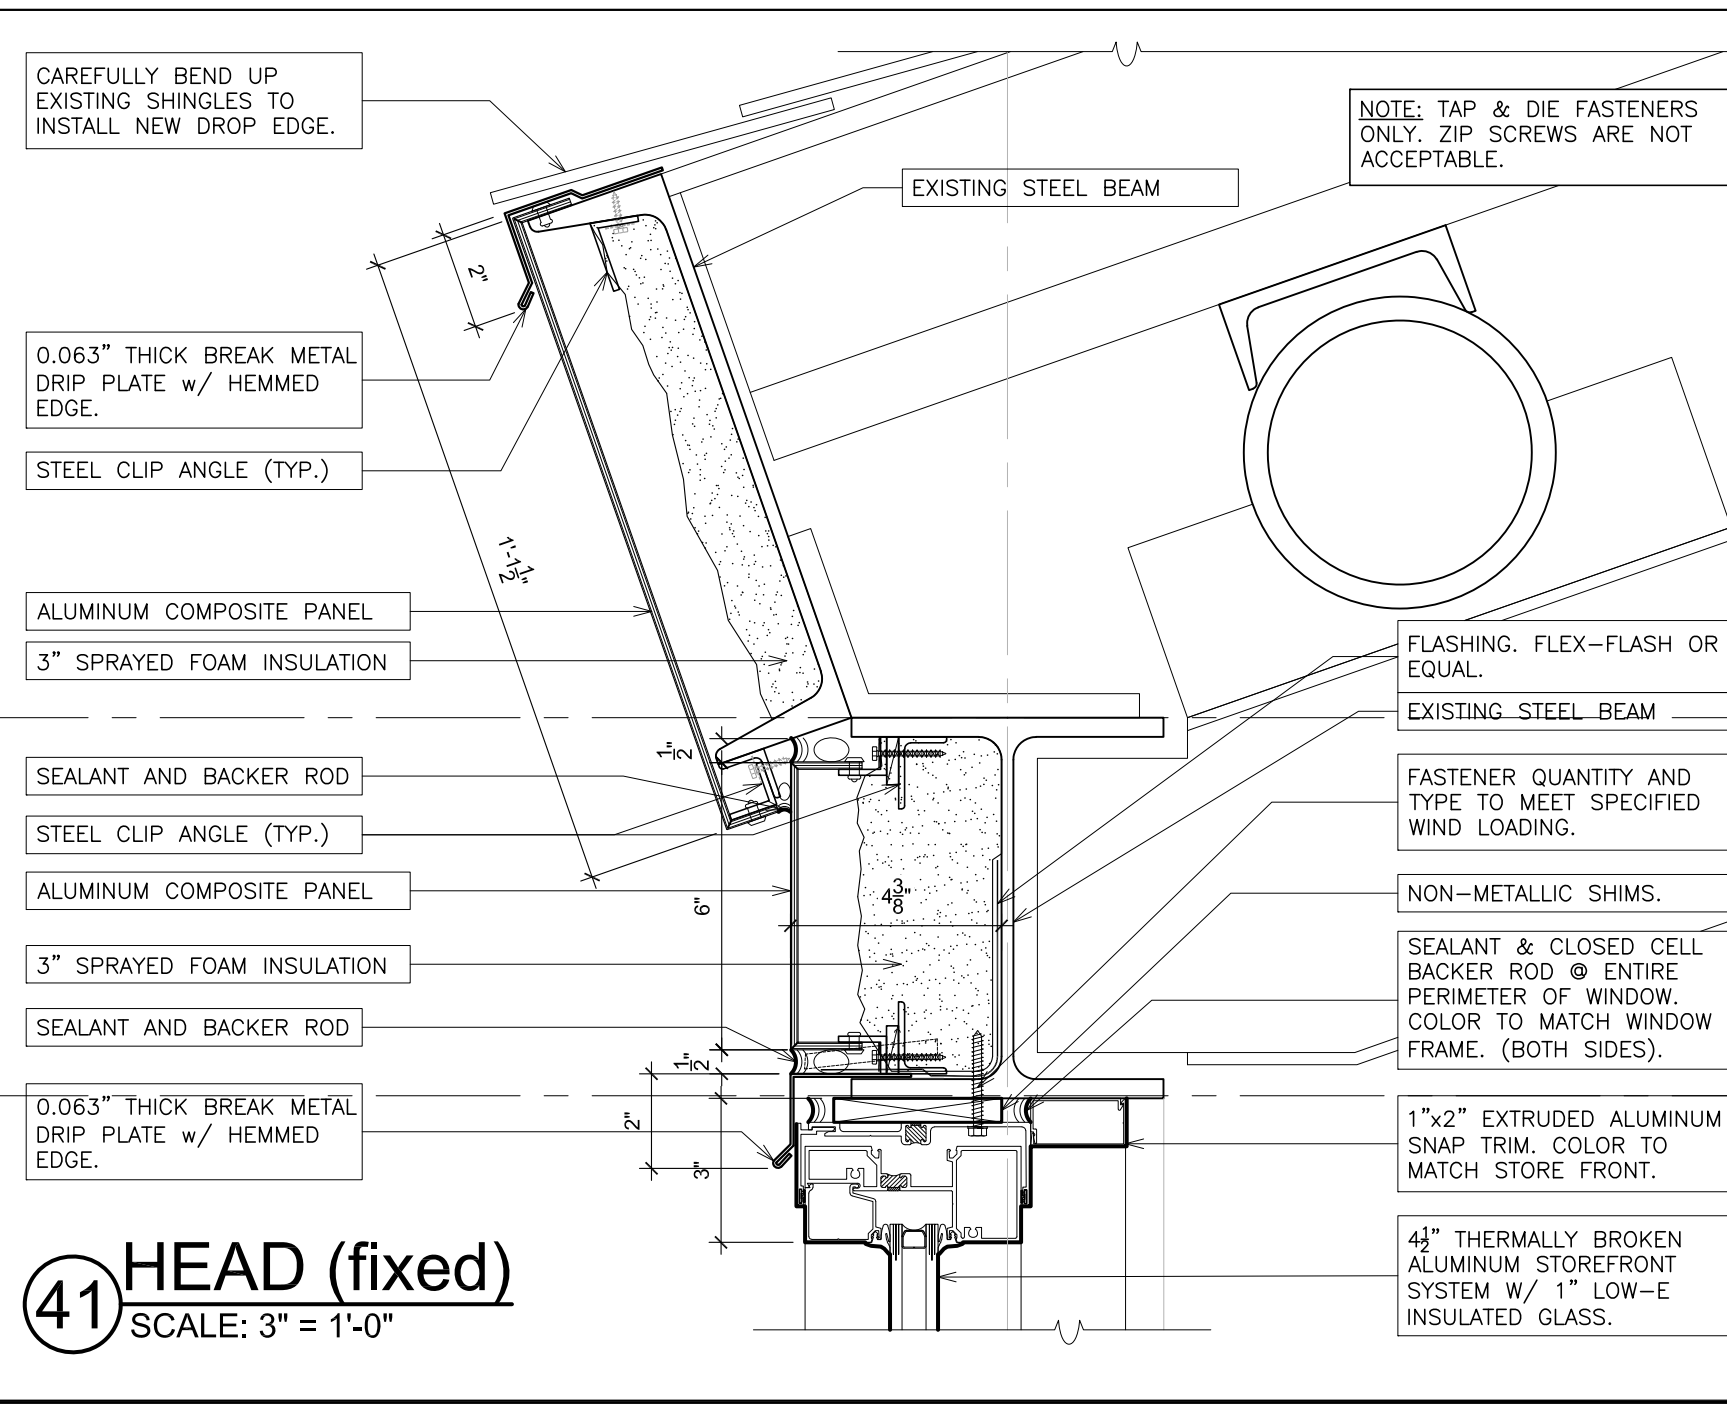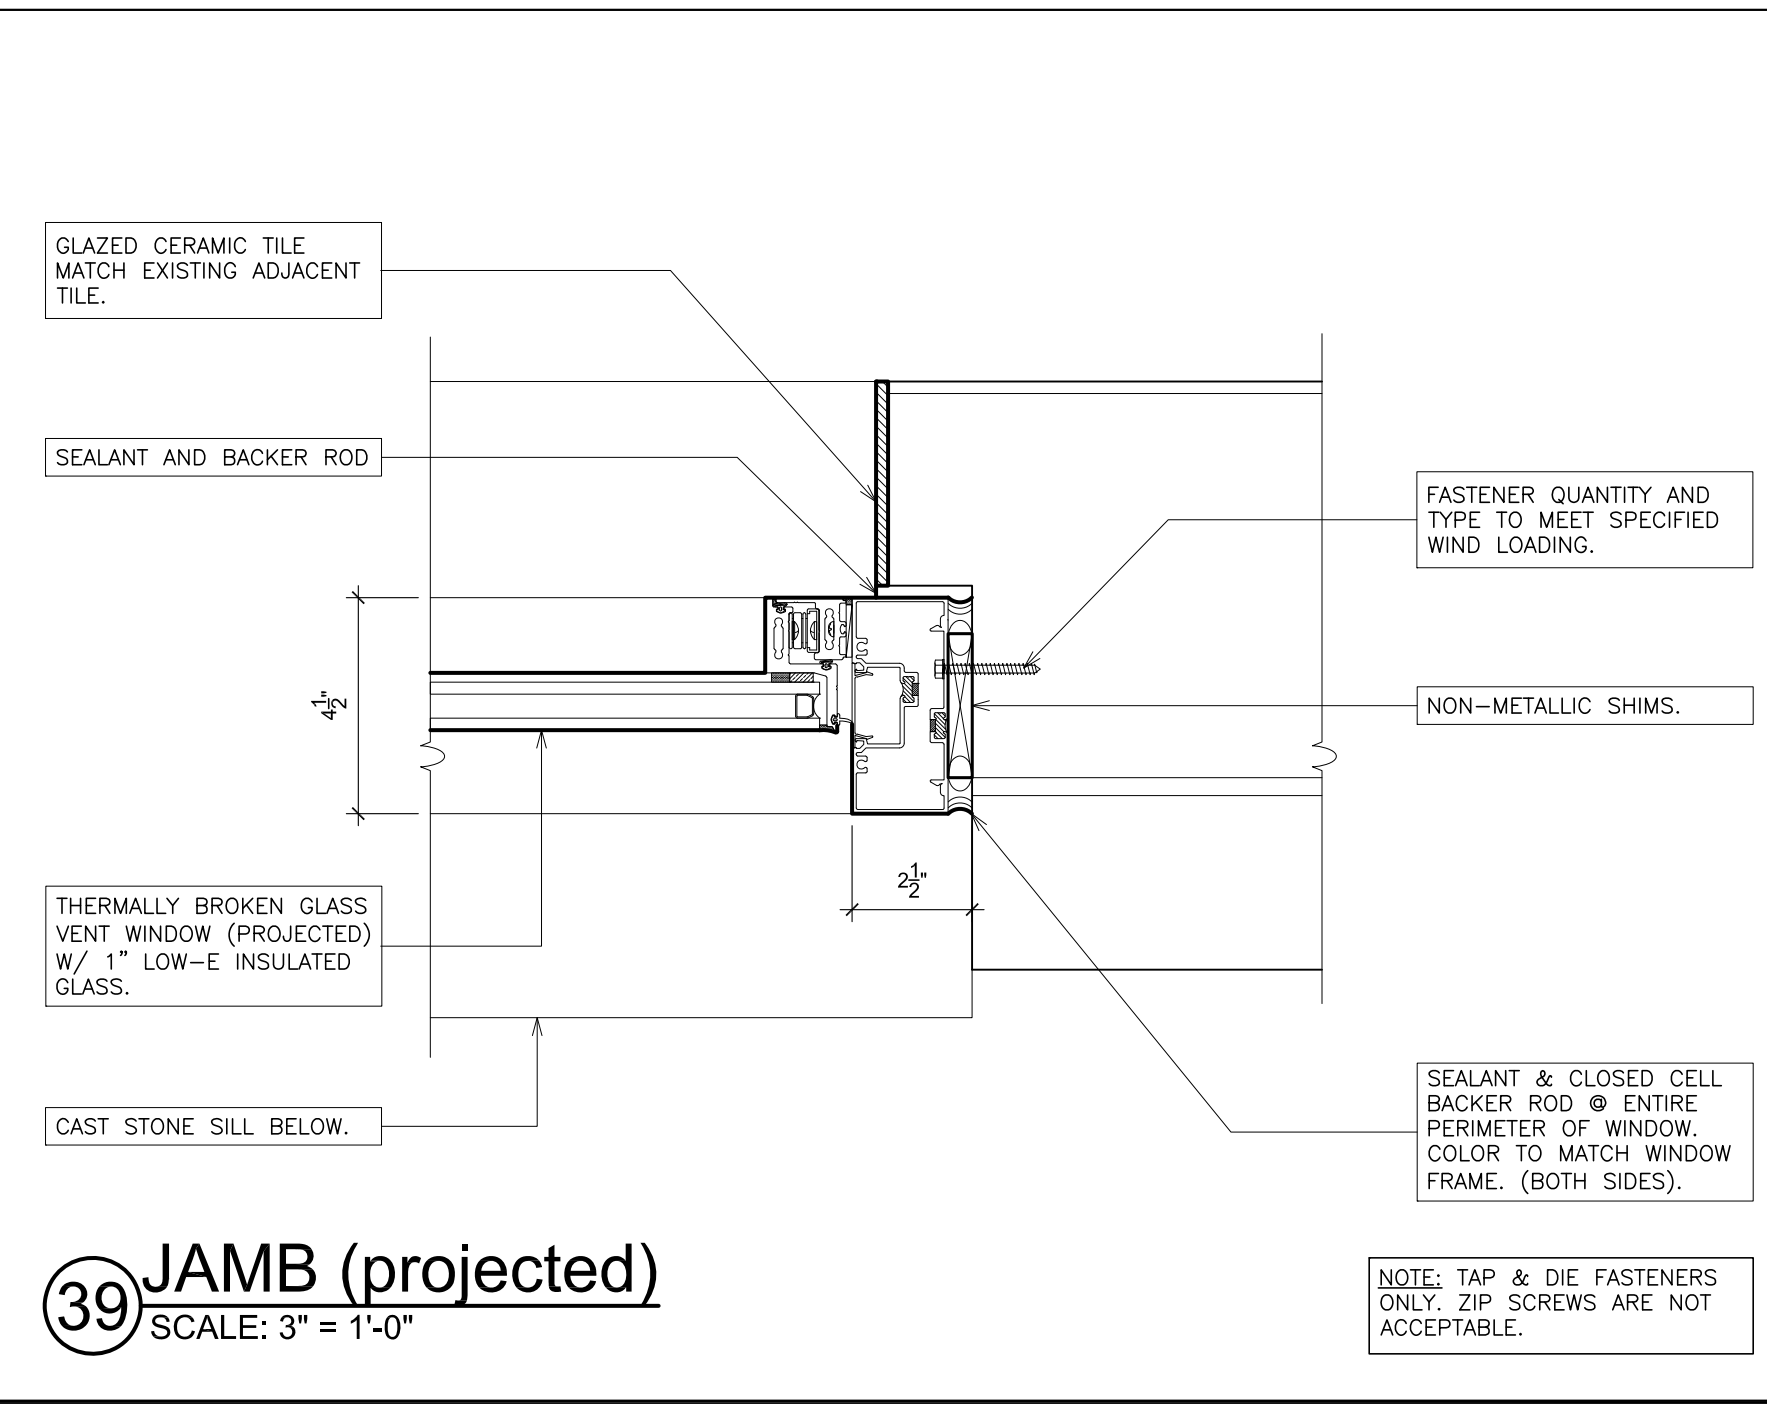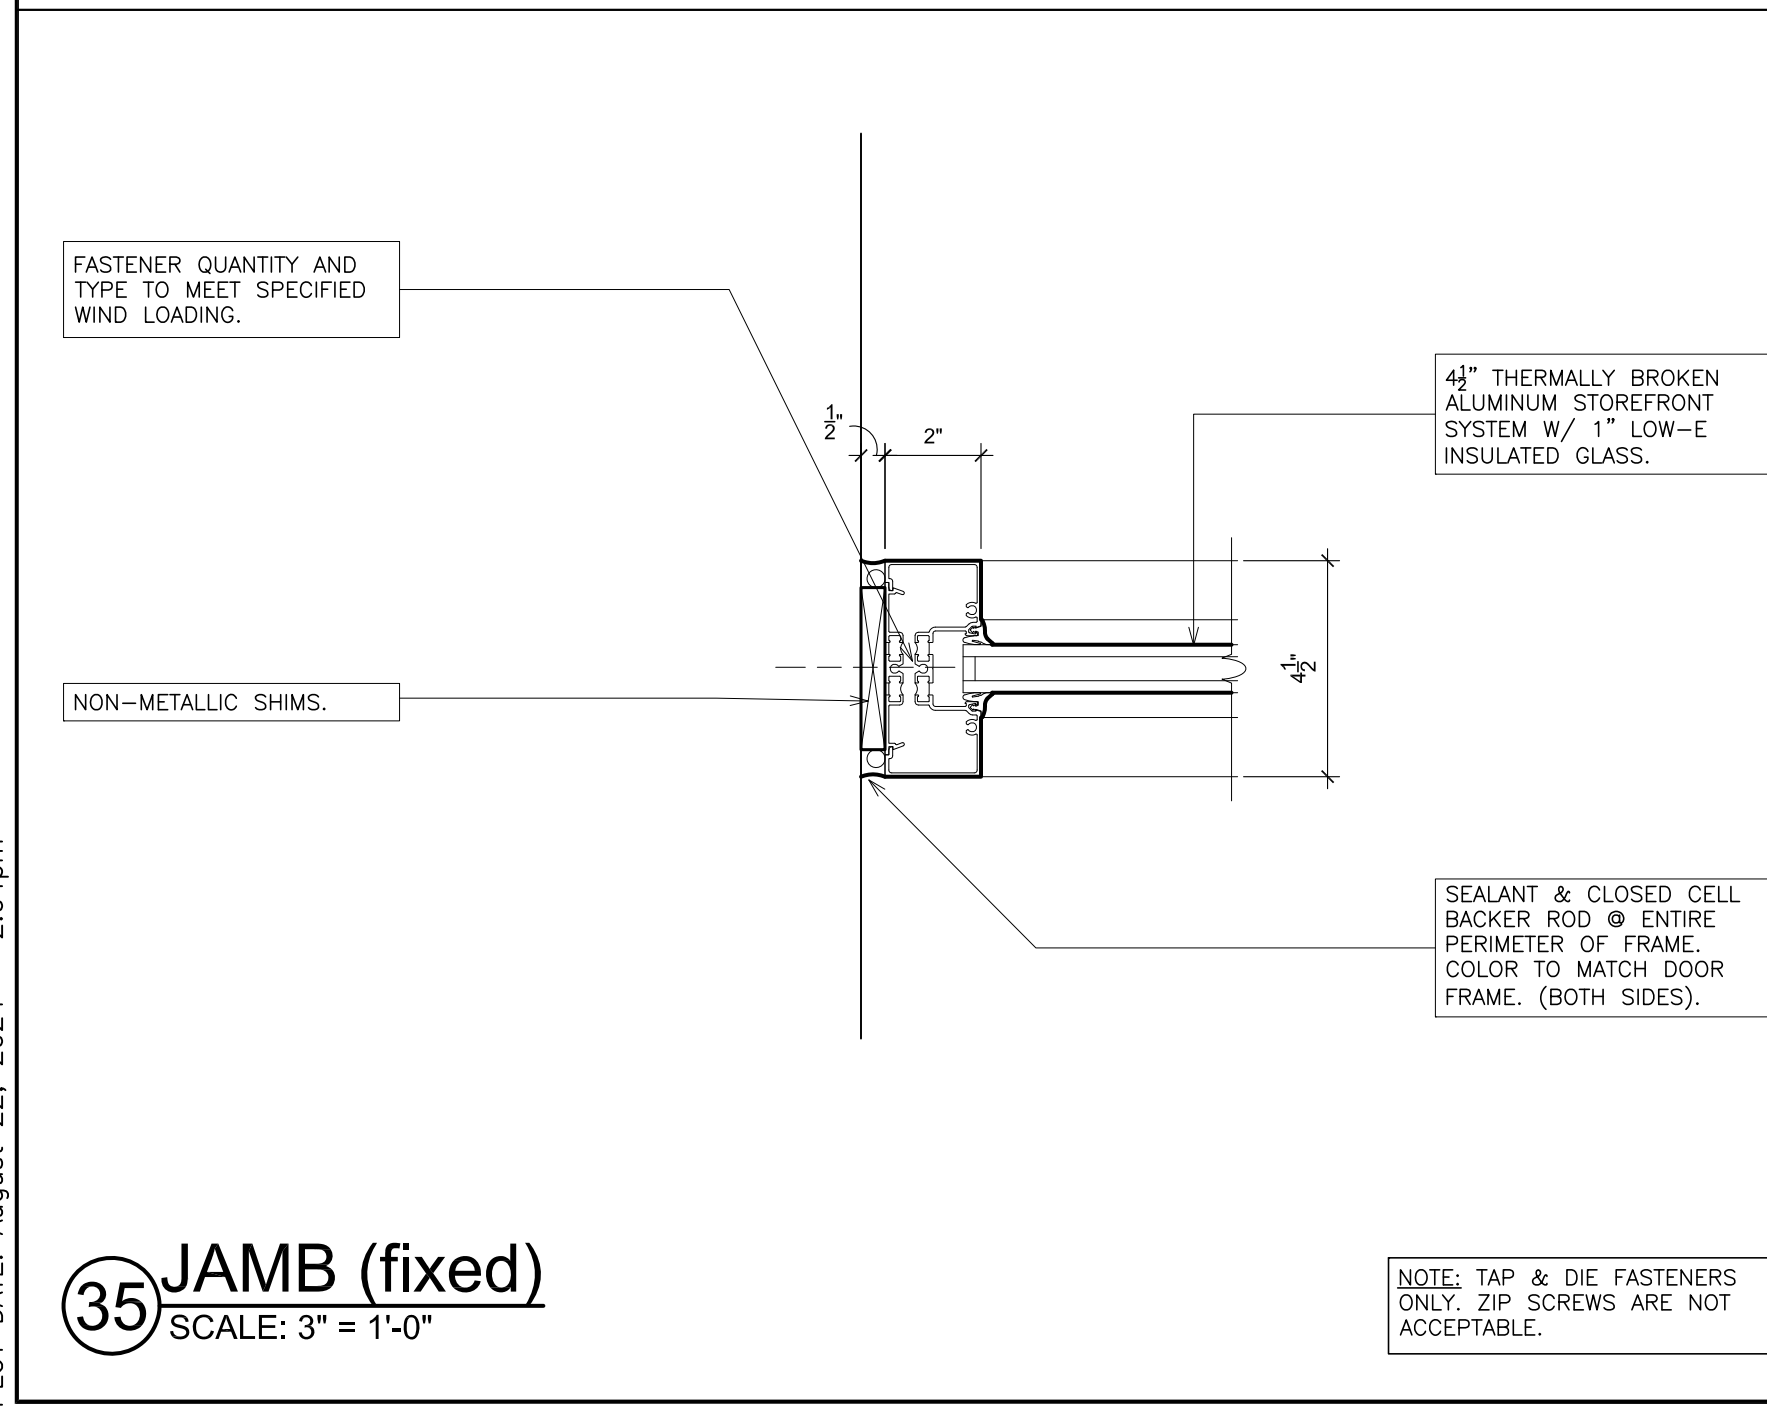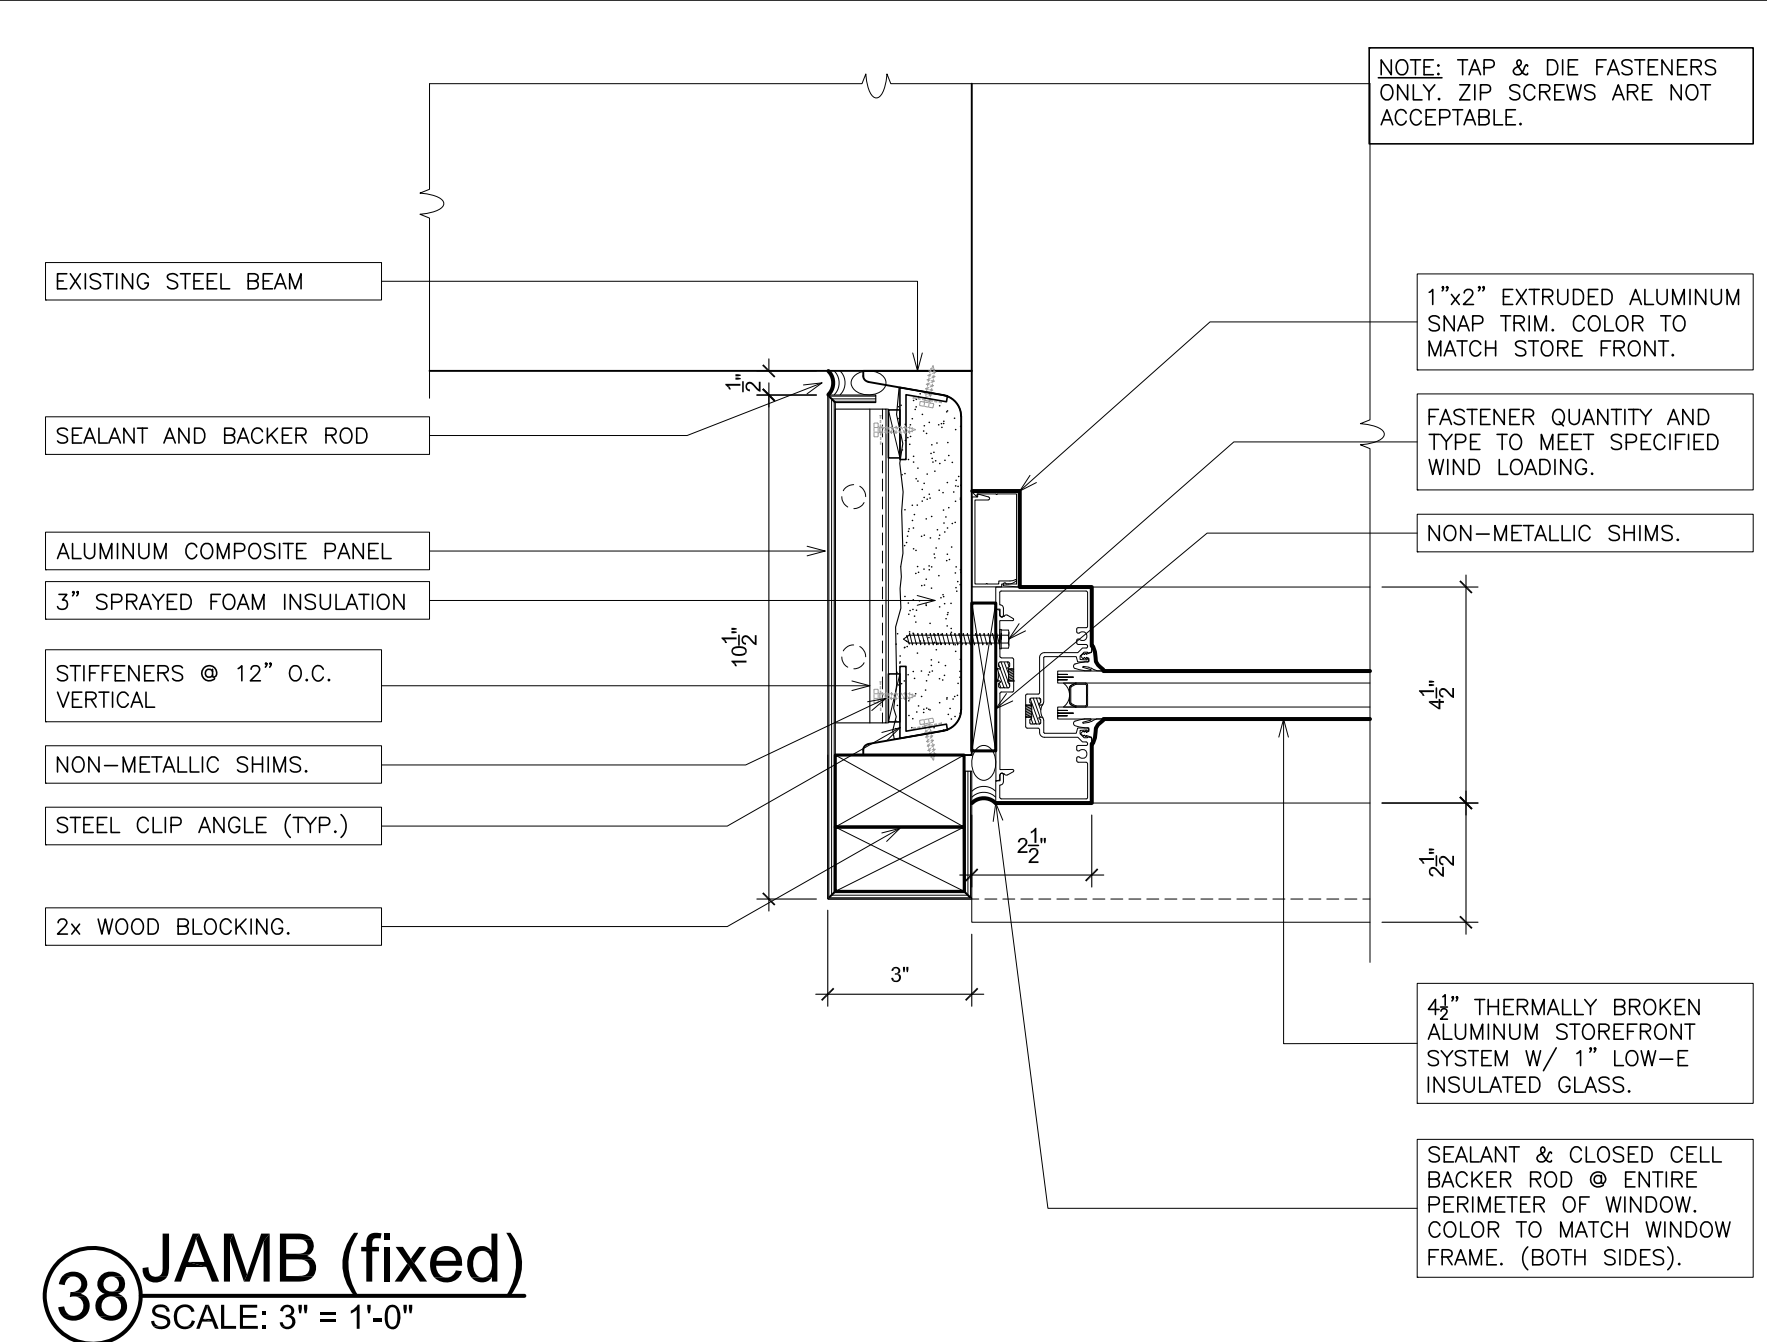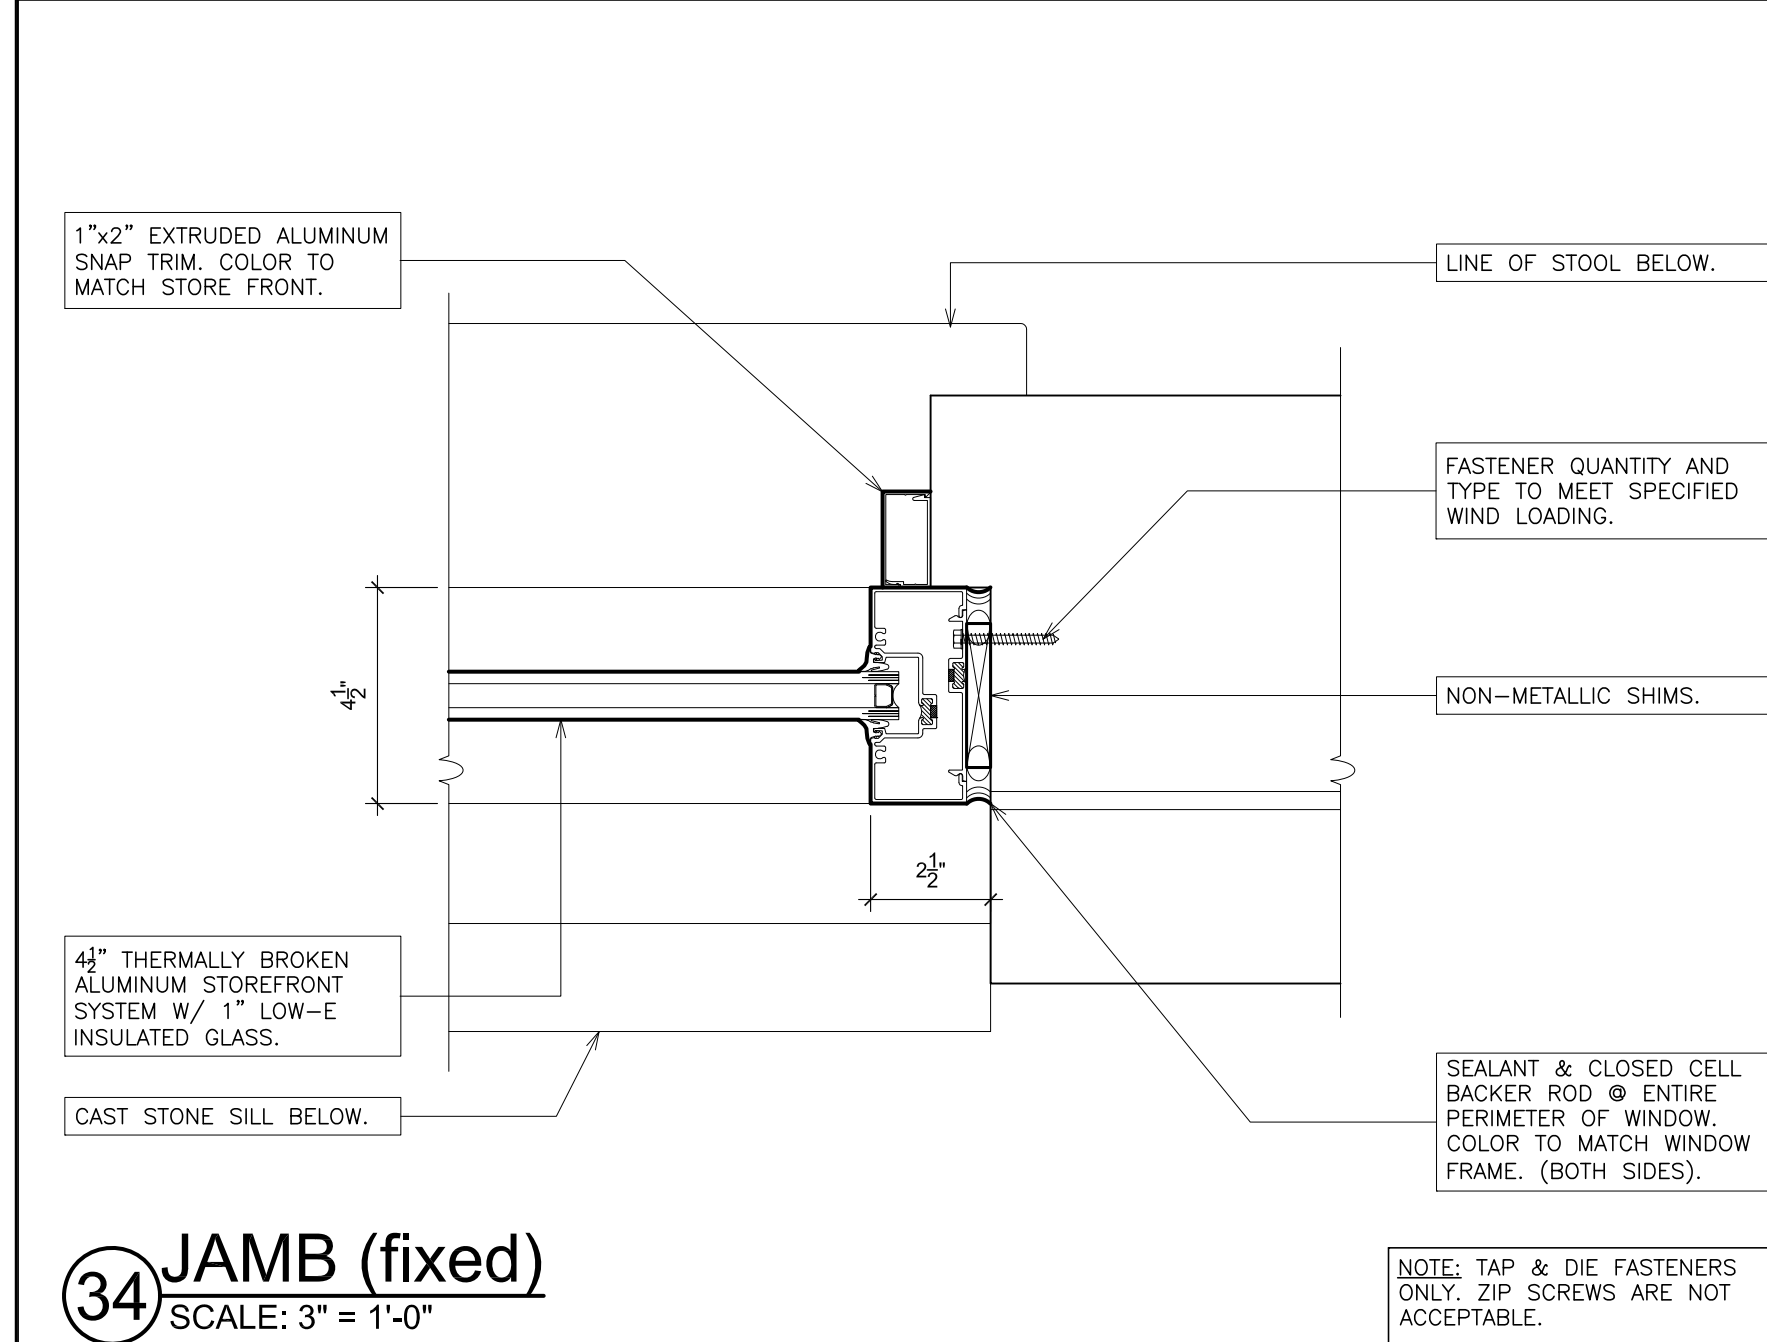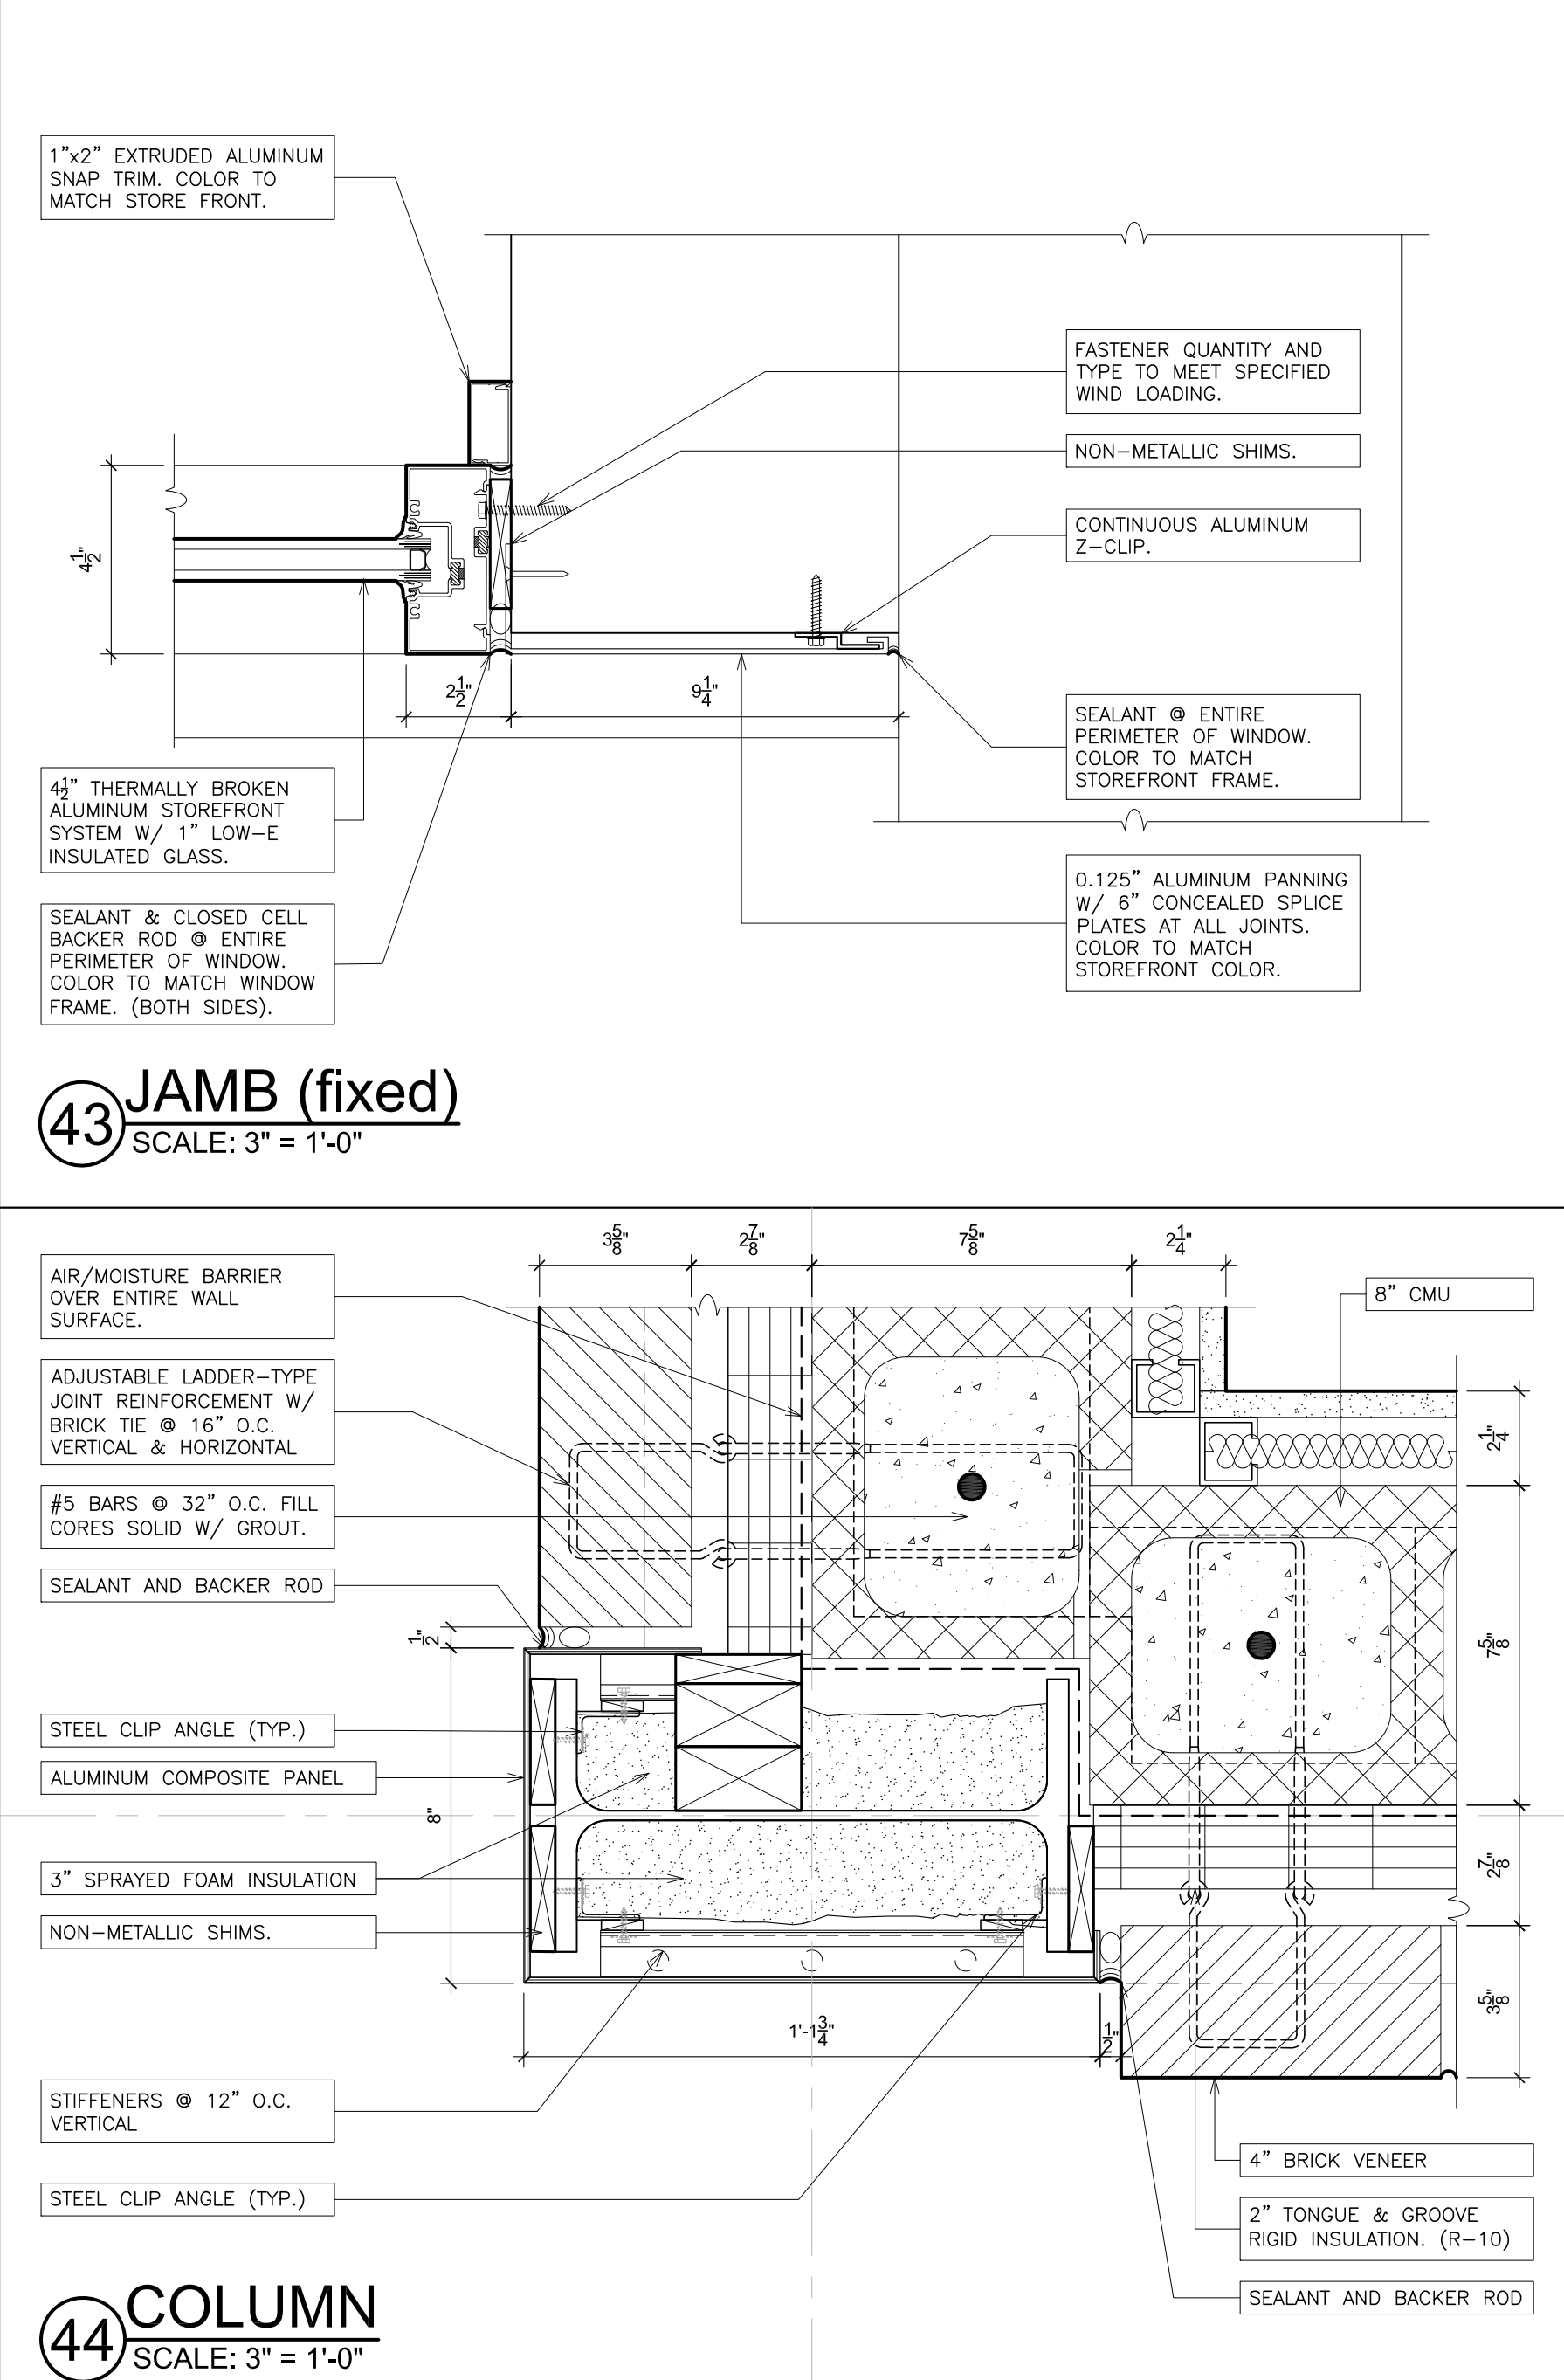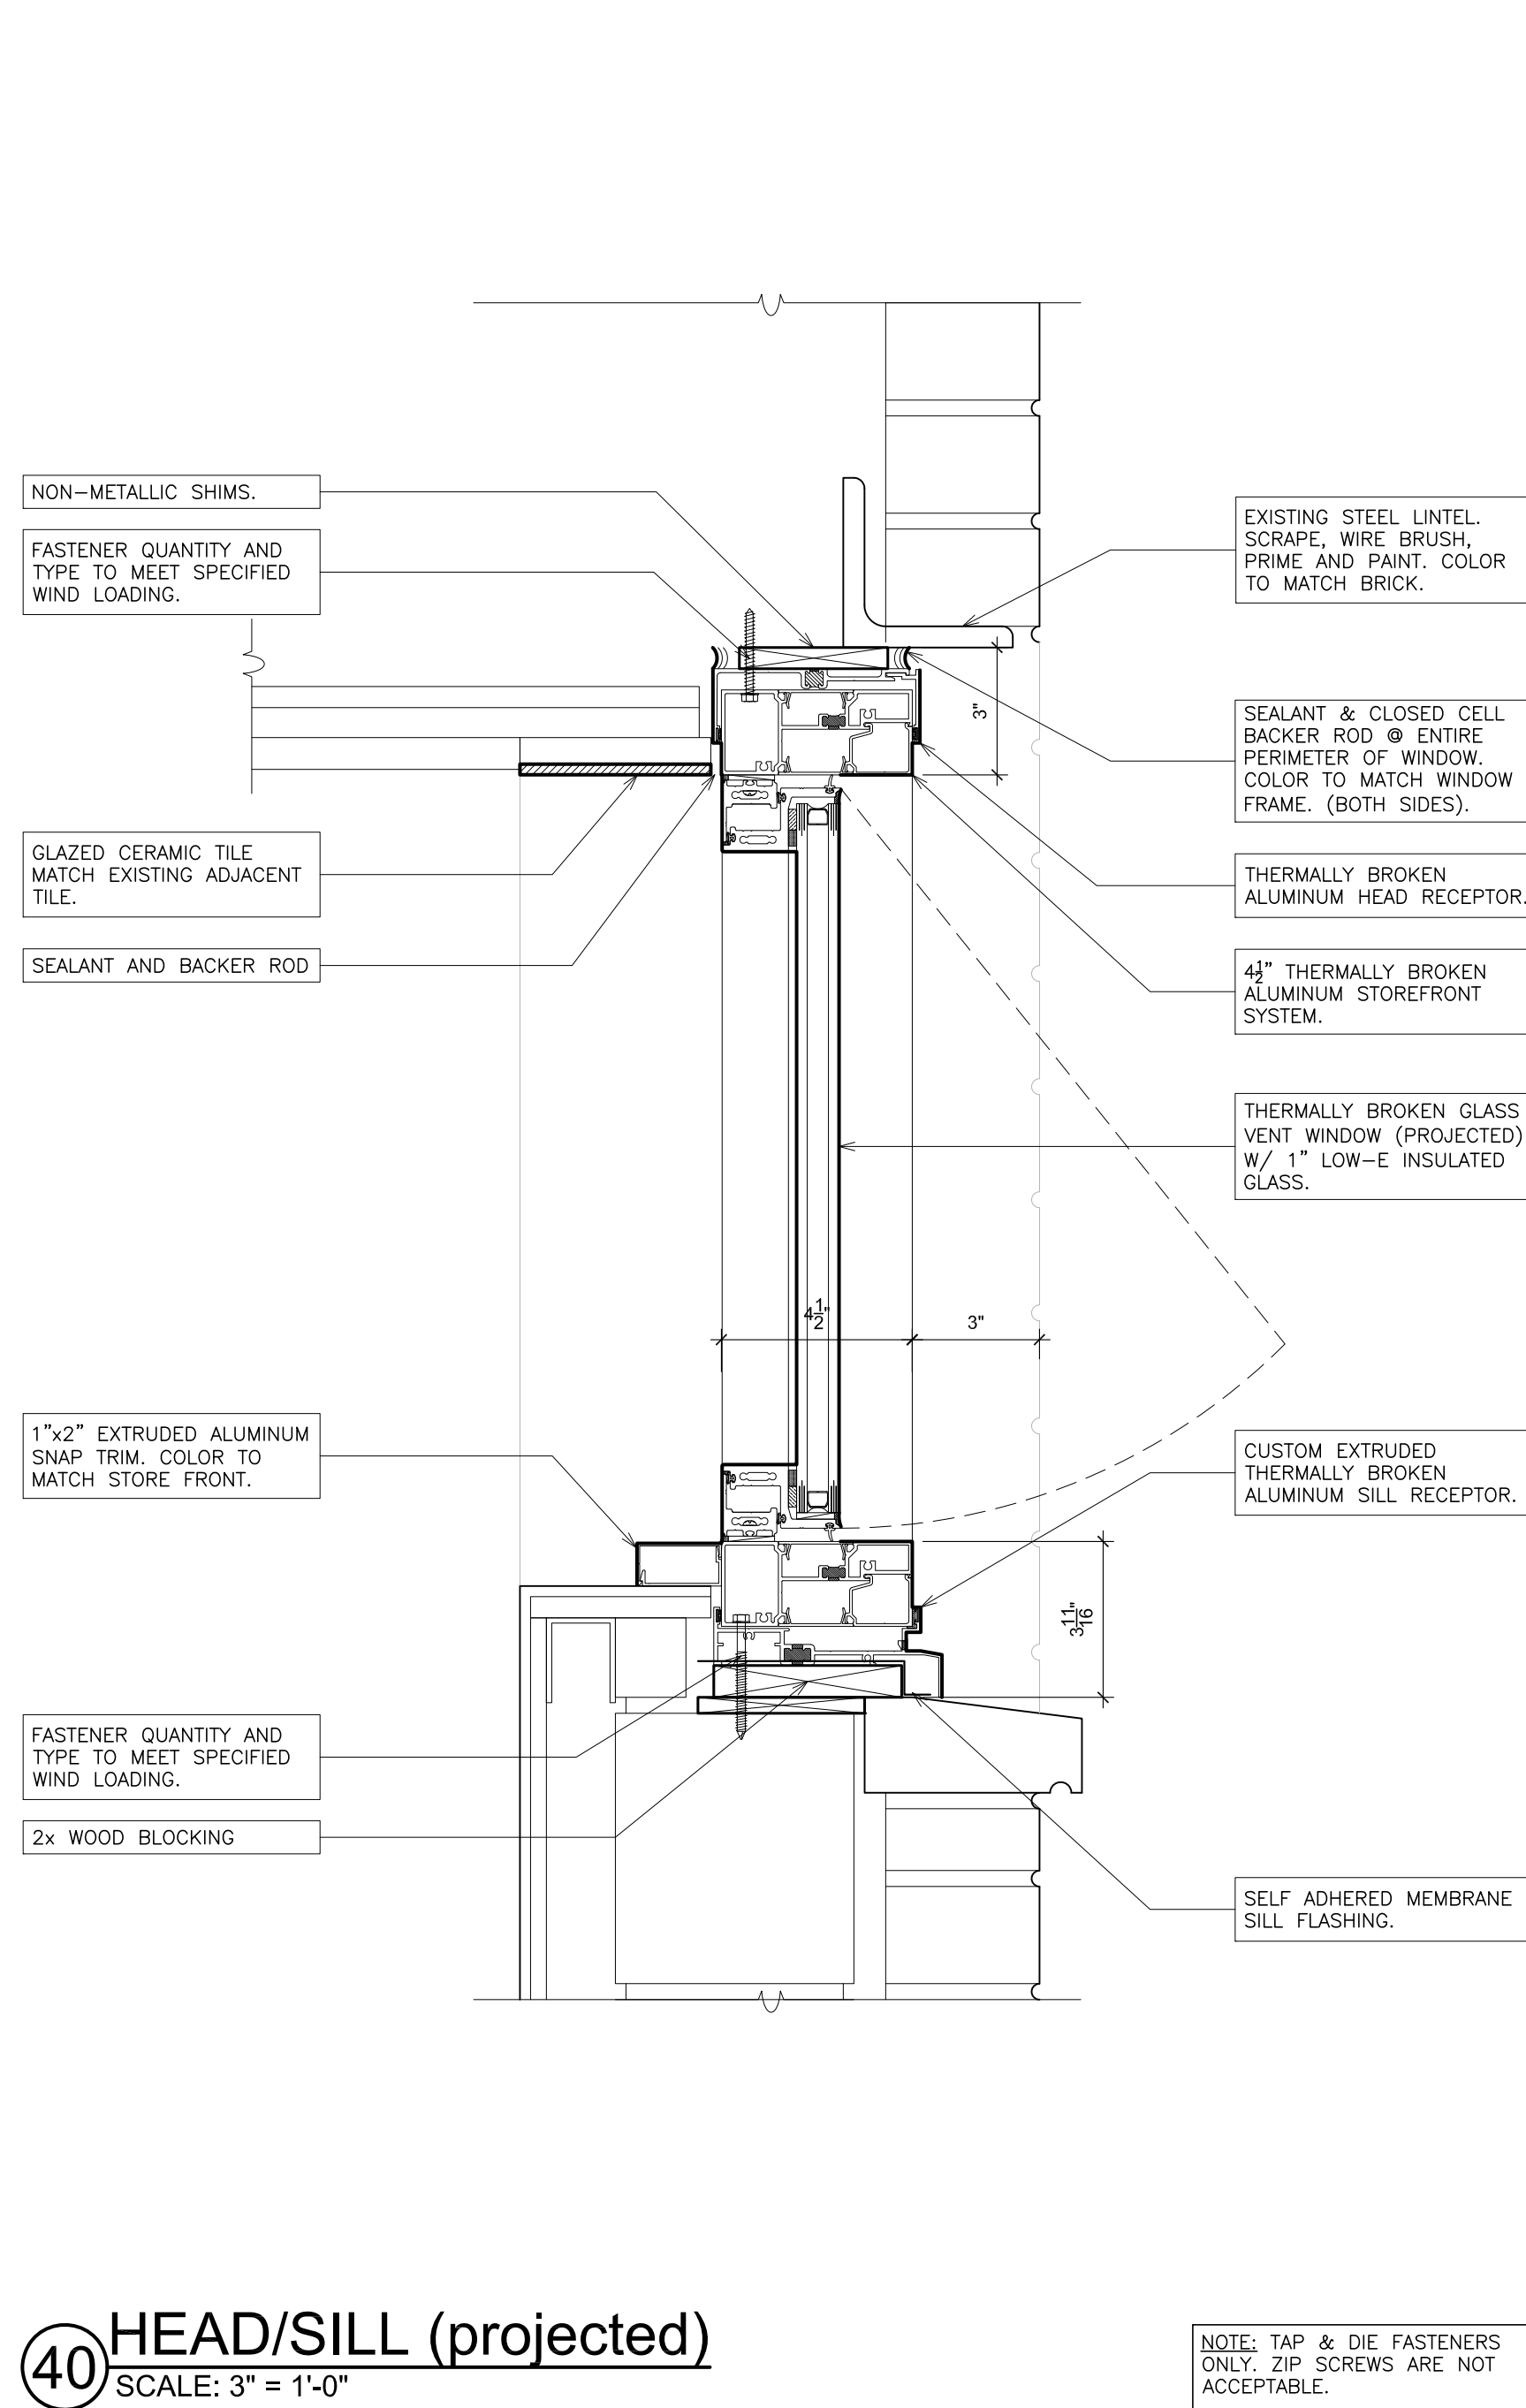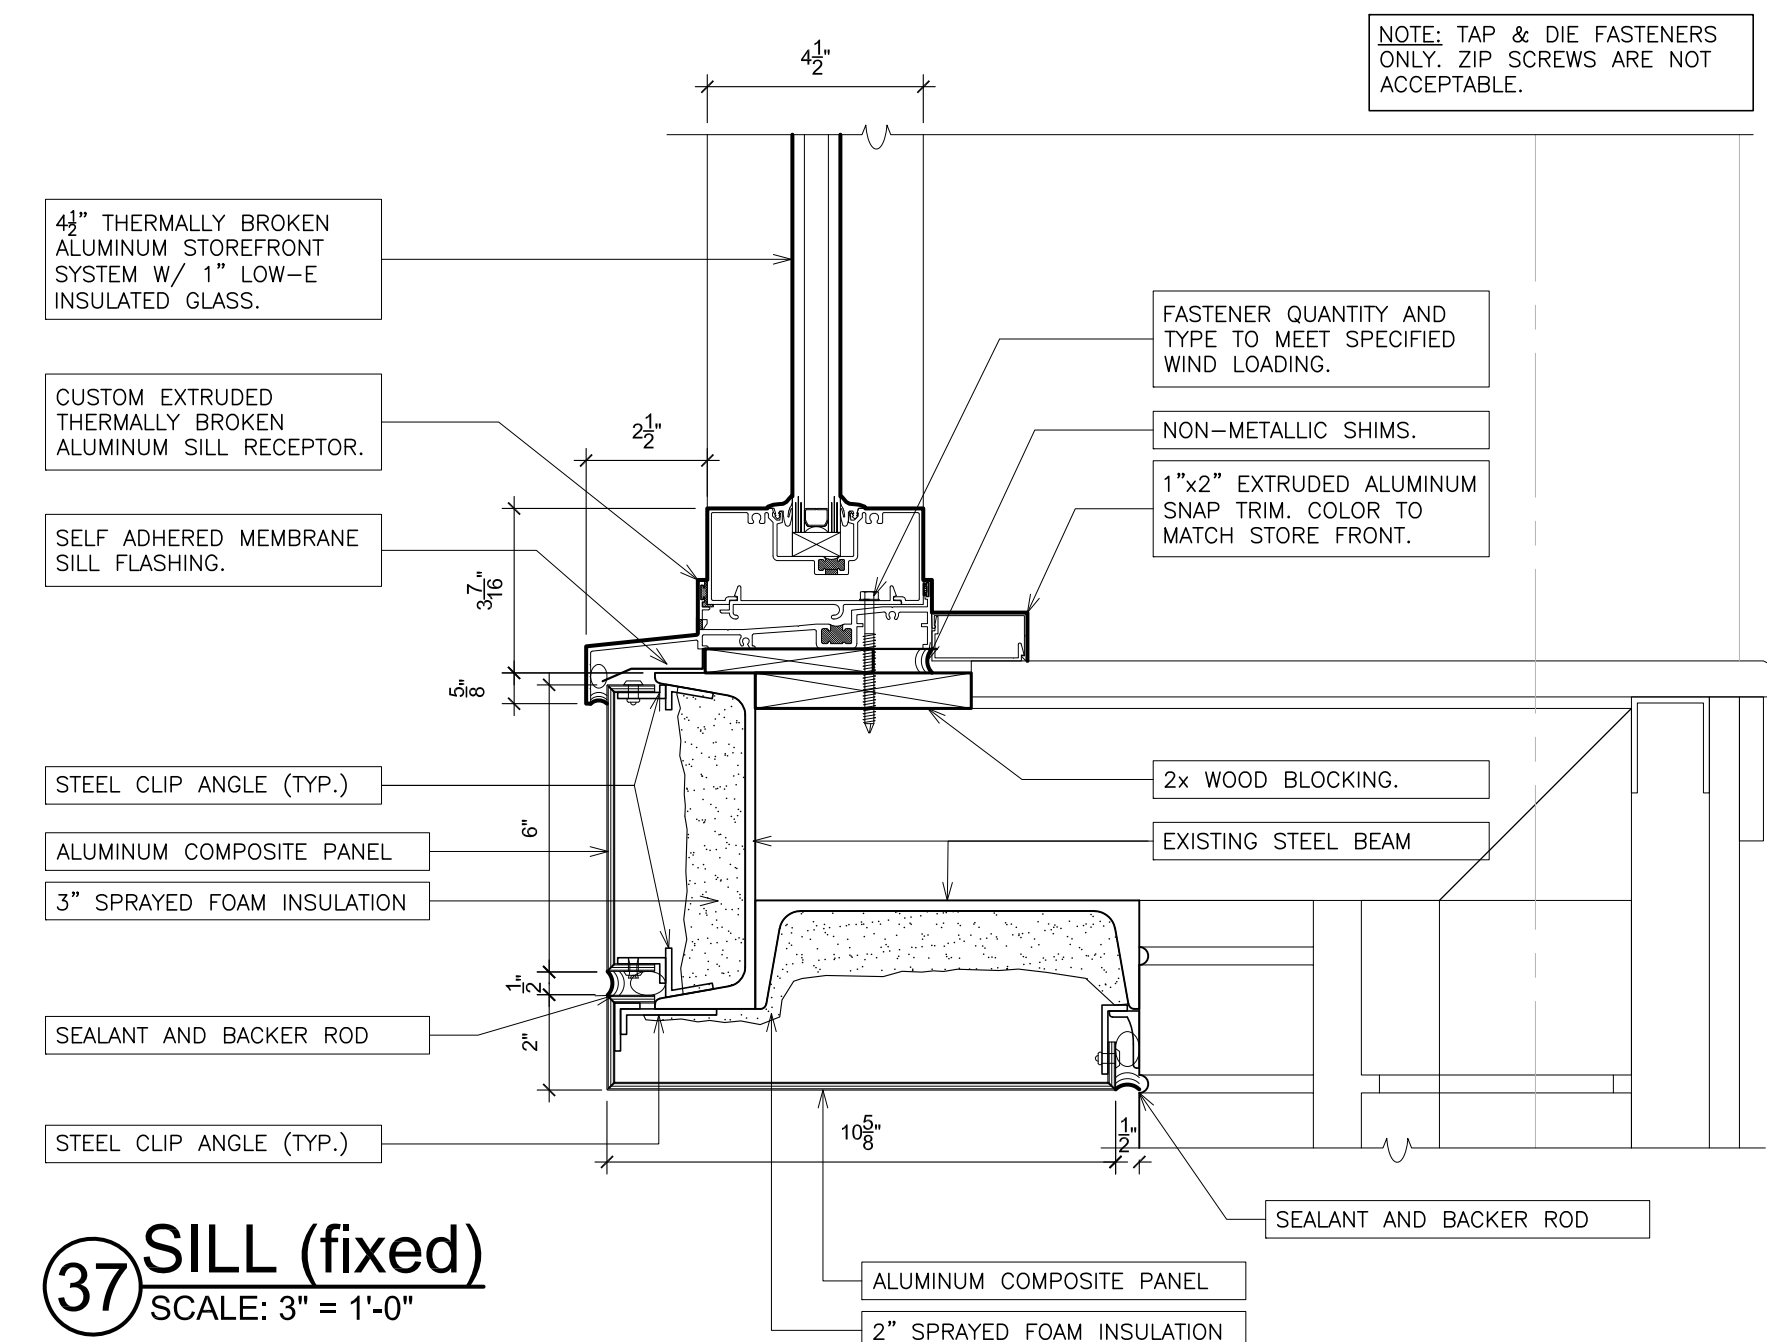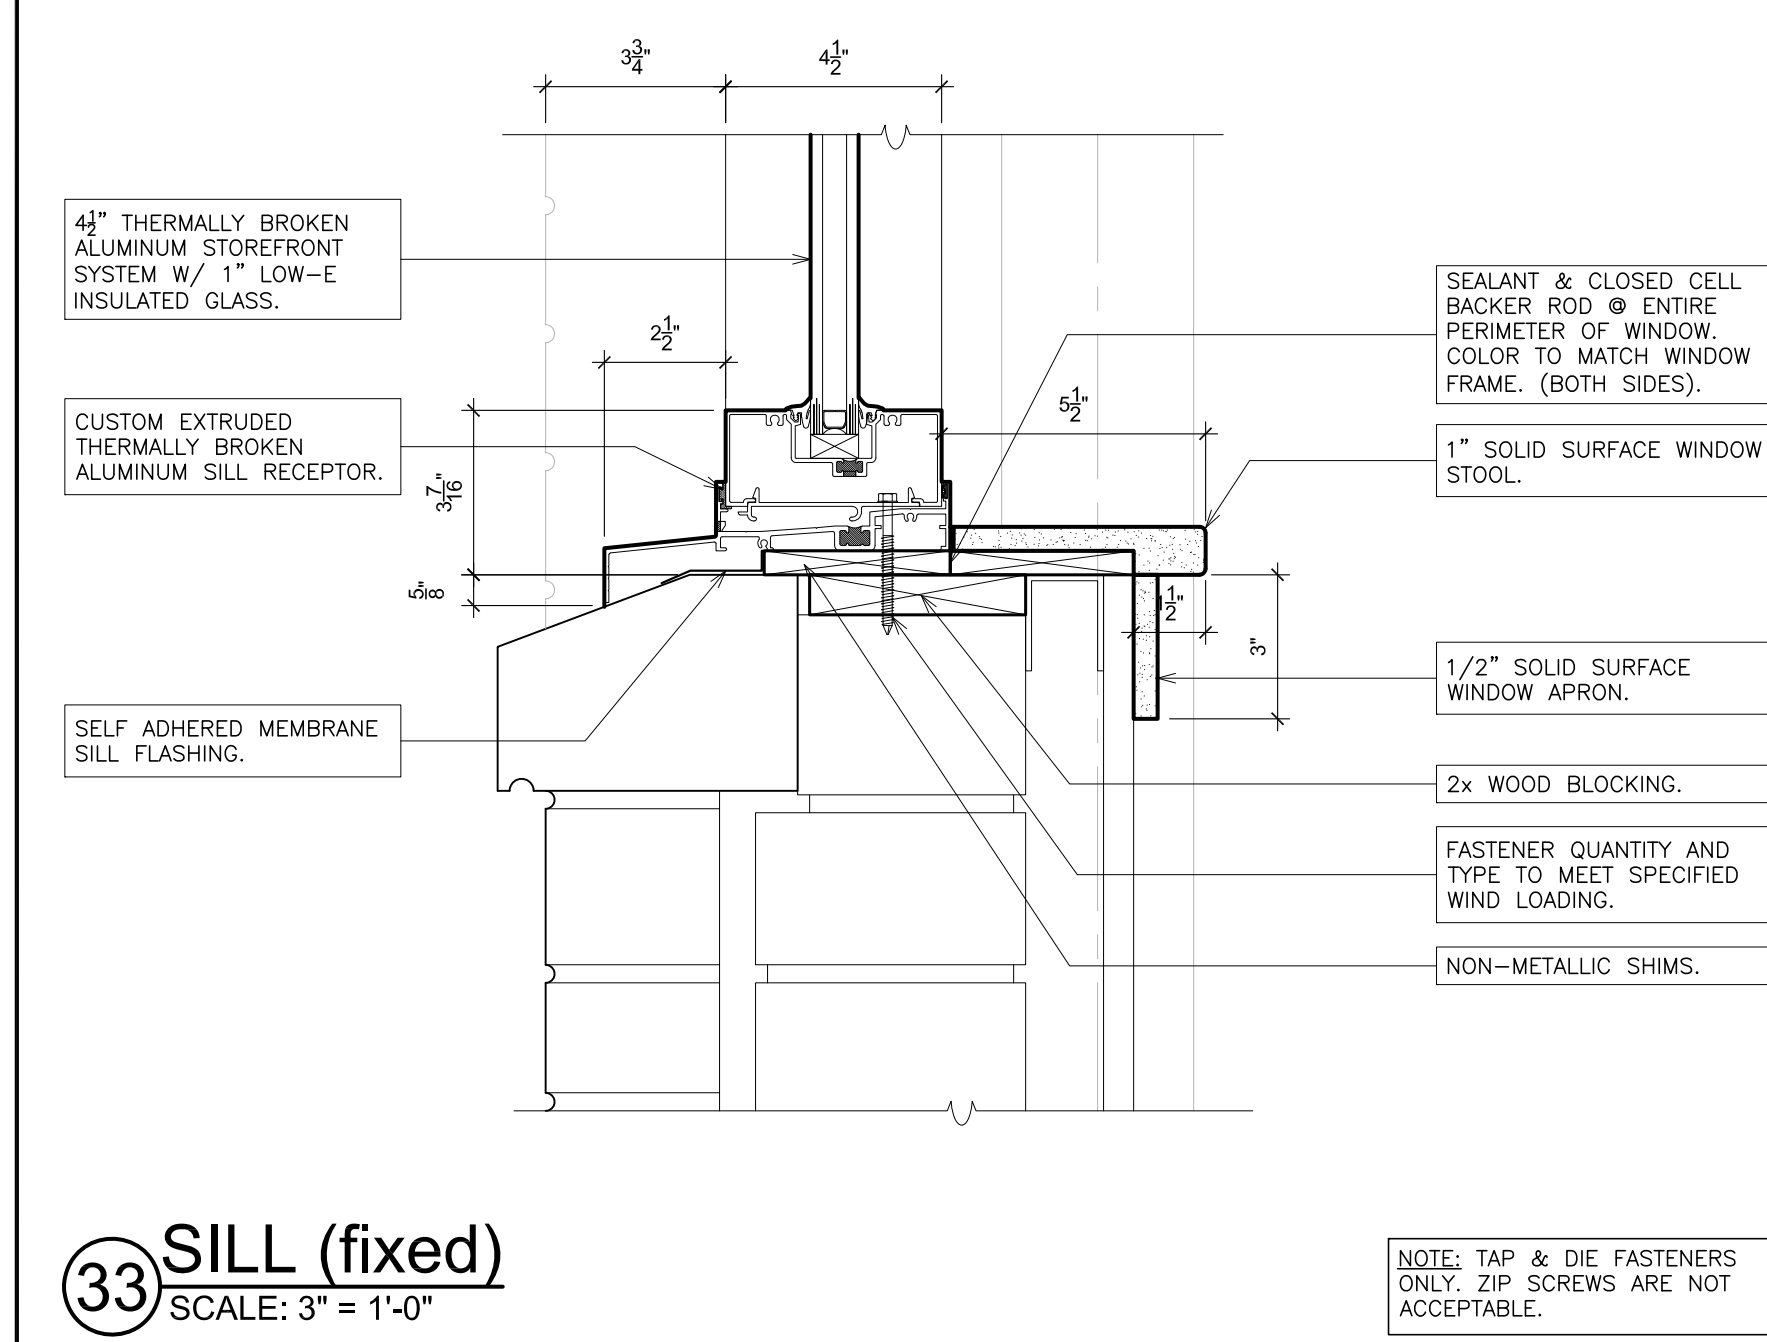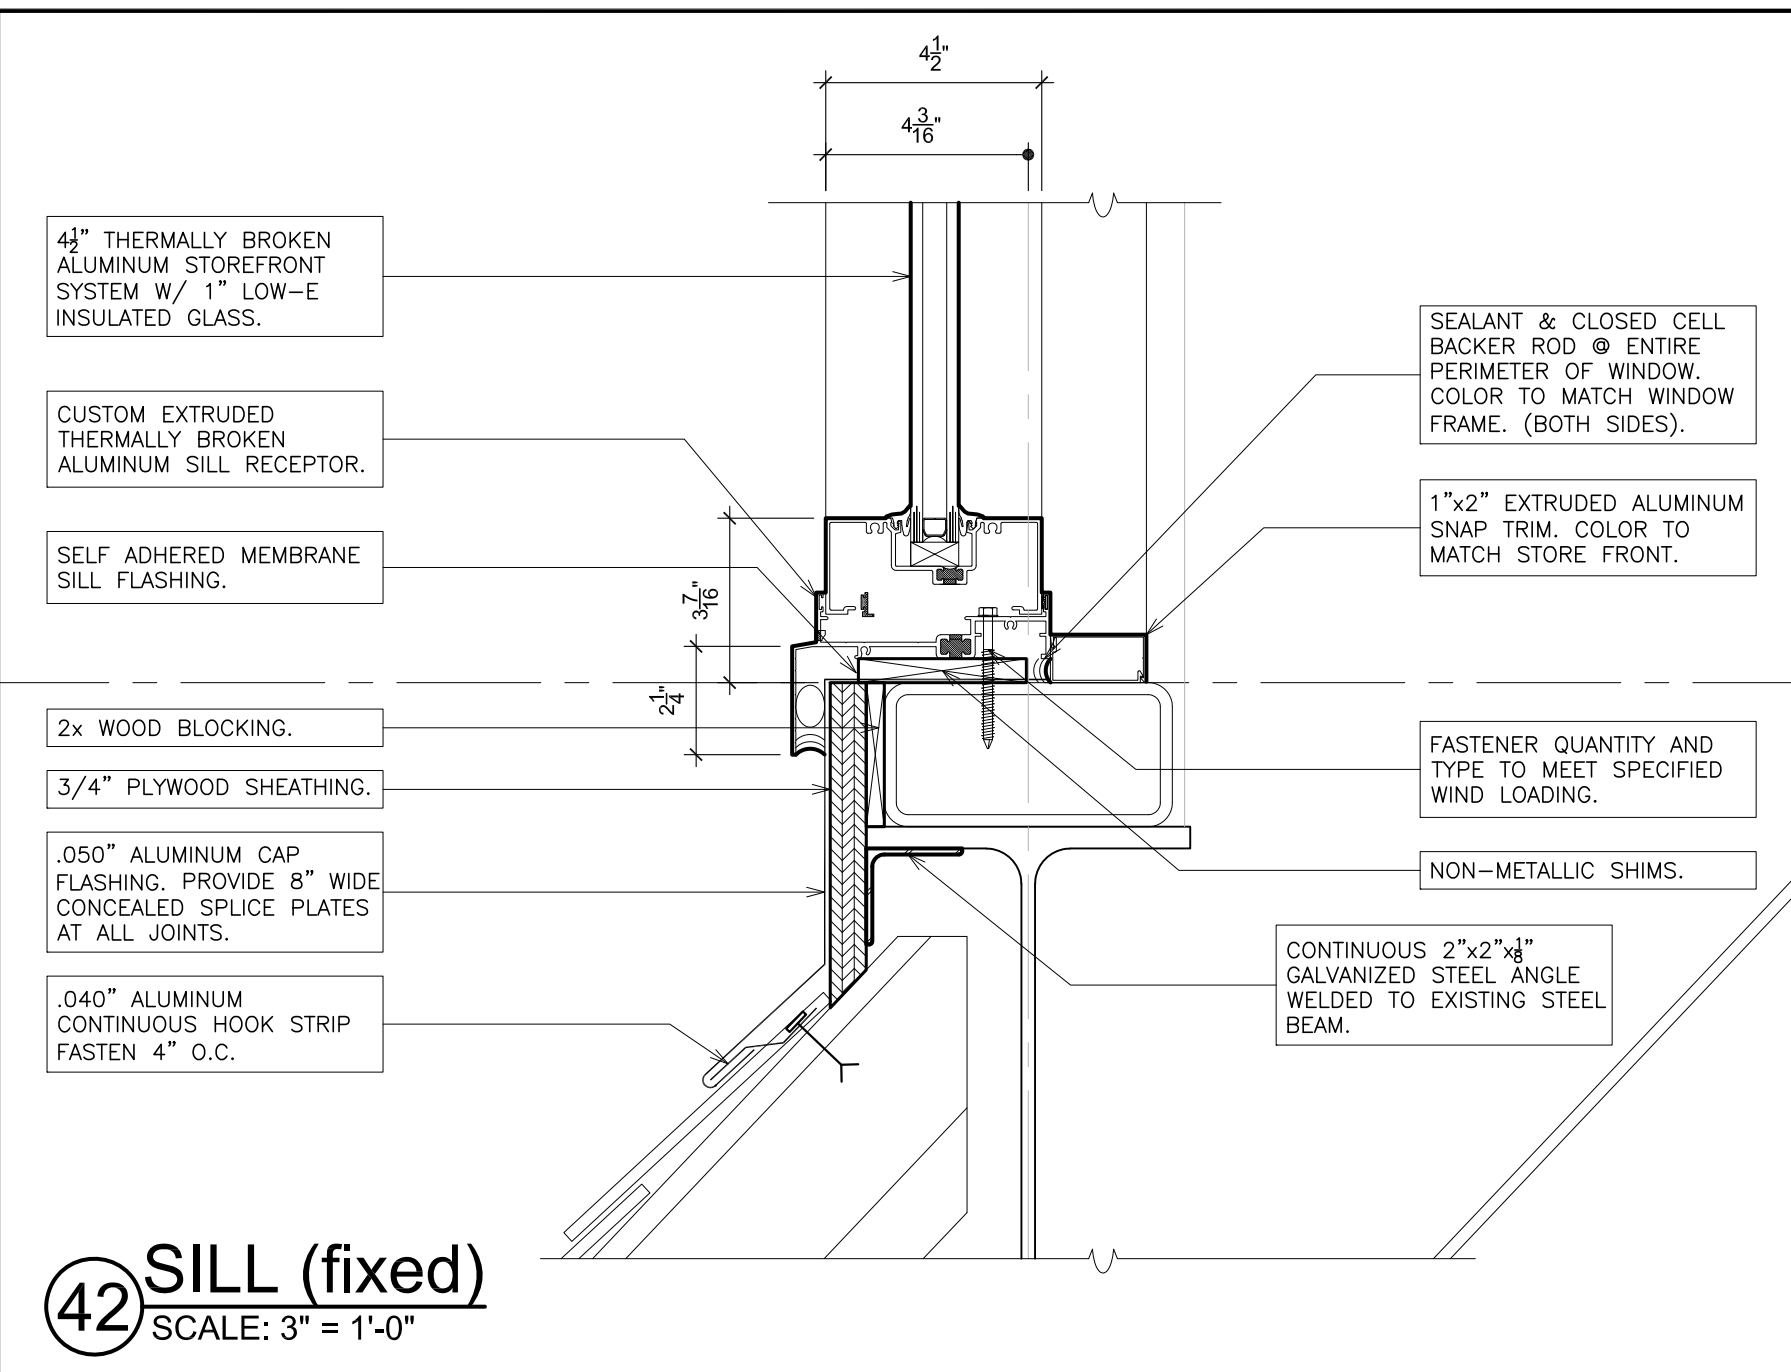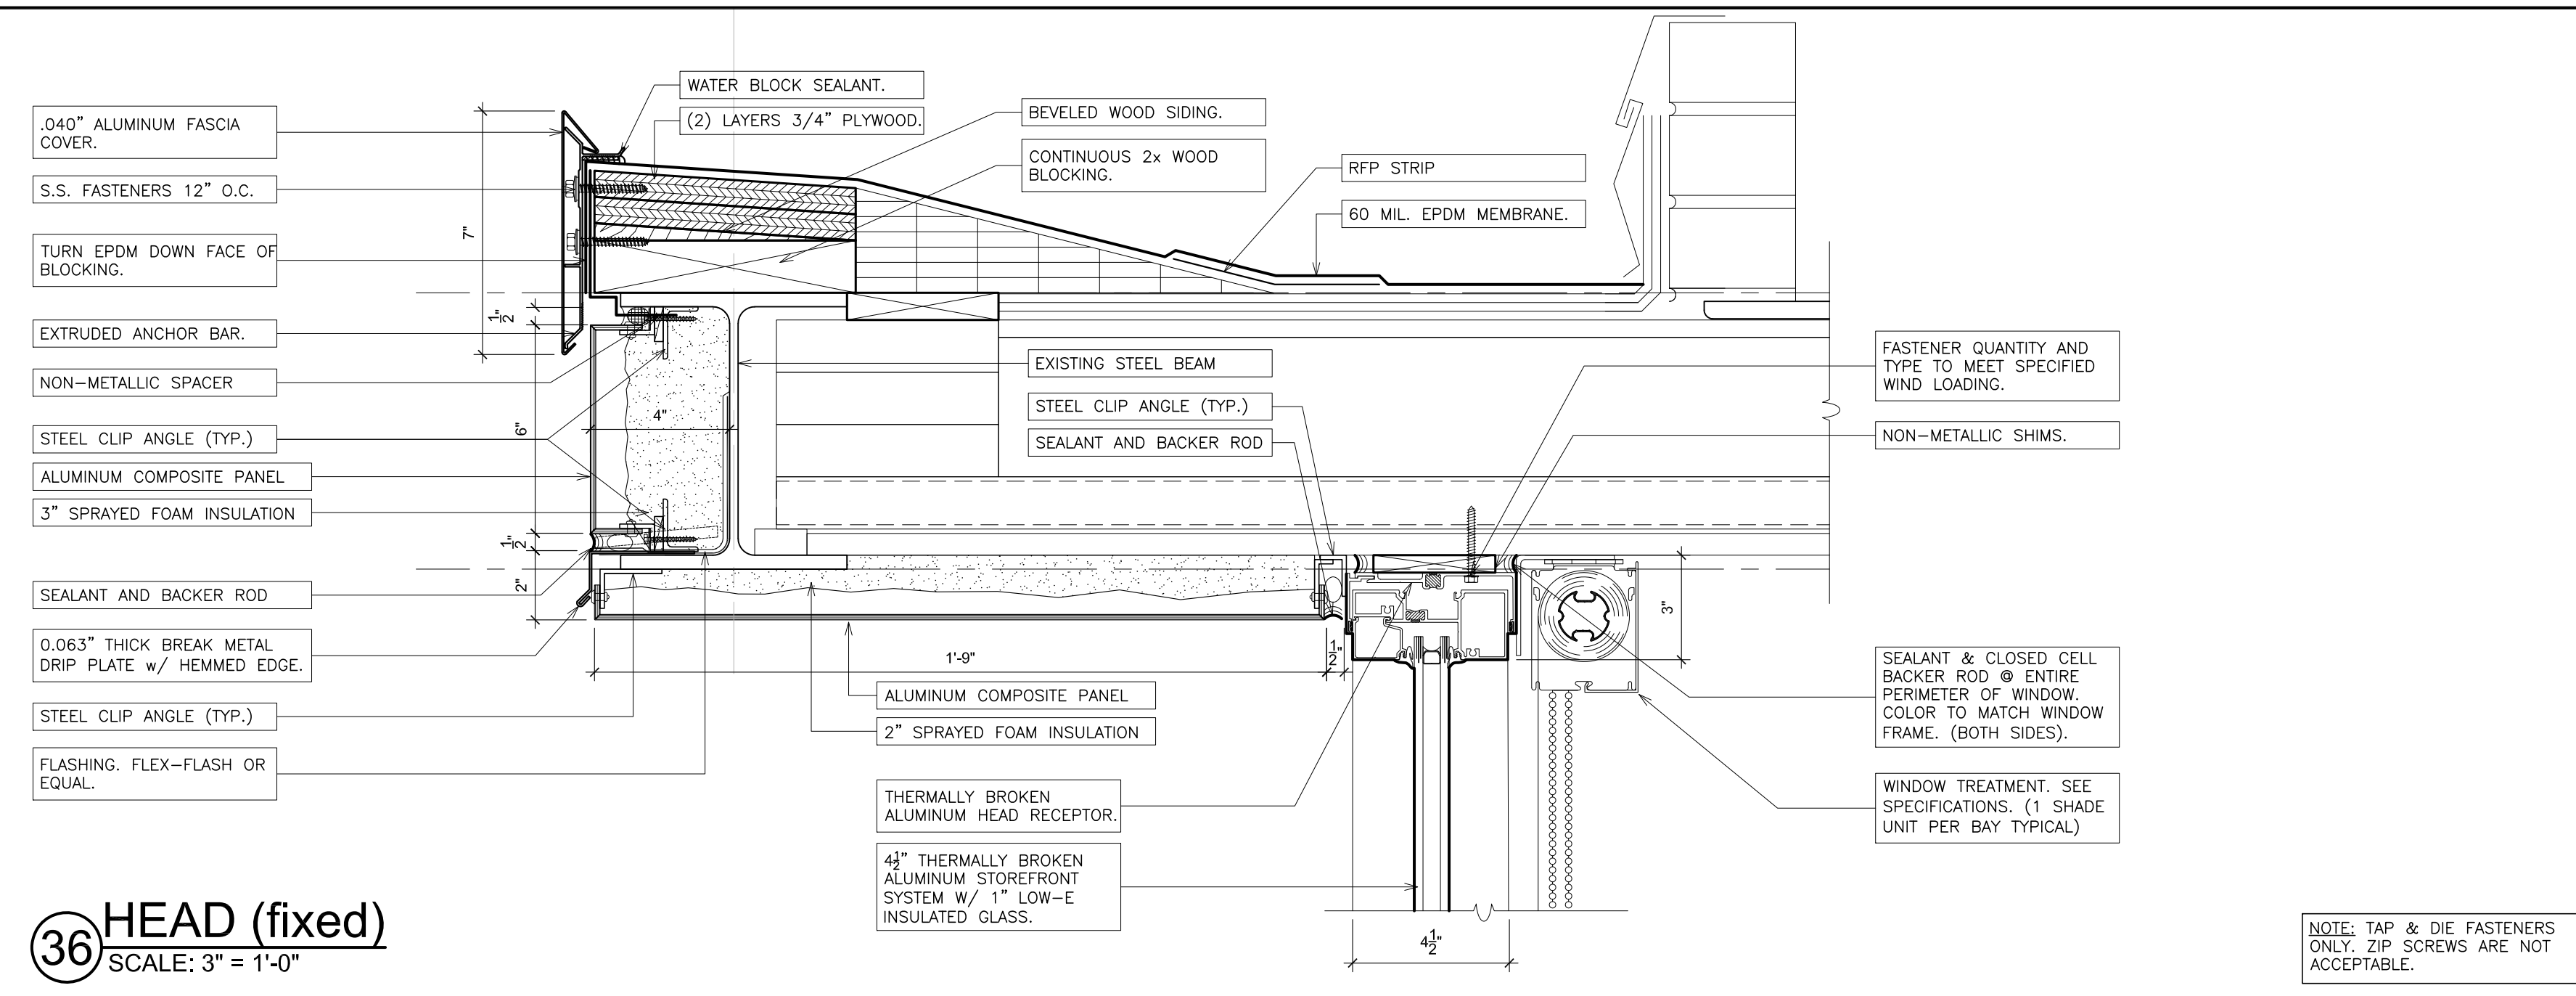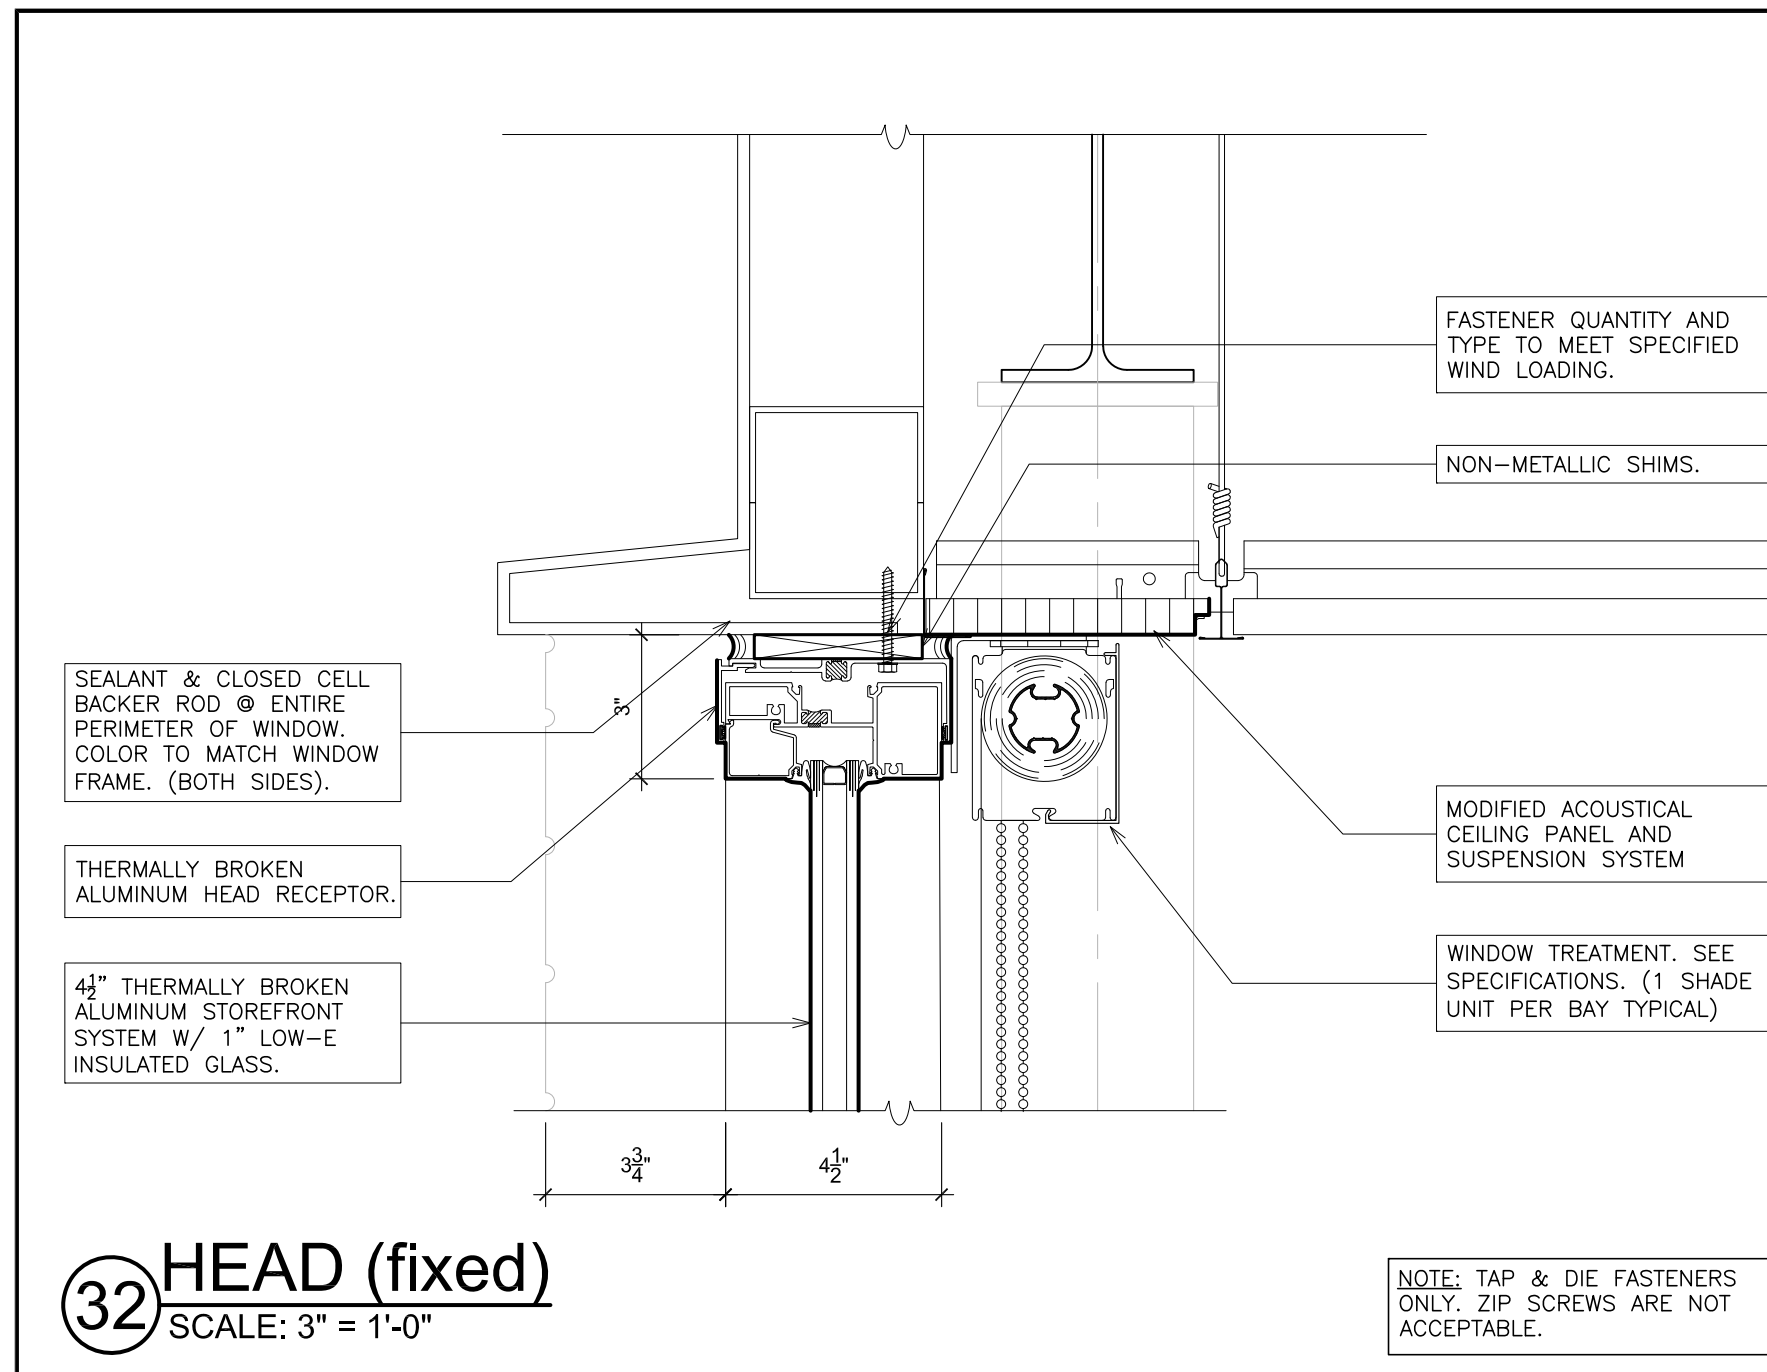

AS PER USA CONGRESS ARCHITECTURAL WORKS COPYRIGHT PROTECTION ACT OF 1990 ALL IDEAS AND DESIGNS INCLUDING DERIVATIVES THEREOF, ALL DRAWINGS AND SPECIFICATIONS CONSTITUTE THE ORIGINAL COPYRIGHT WORK BY FULLER AND DANKELO, P.C. (F&D). THE DRAWINGS AND SPECIFICATIONS AS INSTRUMENTS OF SERVICE BY F&D ARE CREATED BY F&D FOR THIS PROJECT ONLY AND REMAIN THE PROPERTY OF F&D. ANY REPRODUCTION WITHOUT THE PRIOR CONSENT OF F&D IS PROHIBITED.

48 KNOXWOOD ROAD
ELMHURST NEW YORK 10863
TEL 914.889.4444 FAX 914.889.1917
Copyright 2024 All Rights Reserved by FULLER & DANKELO, P.C.

FULLER
DANKELO
P.C.
ARCHITECTS
PLANNERS

S.E.D. CONTROL NUMBER:
GREENVILLE ELEMENTARY
66-04-06-03-04-008-023

PROJECT TITLE
EDGEMONT UNION FREE SCHOOL DISTRICT
GREENVILLE WINDOW REPLACEMENT, TENNIS
COURT RENOVATION AND RELATED WORK
100 GLENDALE RD., SCARSDALE, NY 10583

DRAWING TITLE
WINDOW DETAILS

08-27-2024	BID
11-14-2023	S.E.D. SUBMISSION
DATE	ISSUED TO
SCALE AS NOTED	DRAWING NO. A728
DRAWN BY F & D	FILE NO. 23501.00
CHECKED BY F & D	