



ADMIN DESK MILLWORK FINISHES		
MARK	DESCRIPTION	
PL-1	PLASTIC LAMINATE	WILSONART 7984-38 MANGALORE MANGO
PL-2	PLASTIC LAMinate	WILSONART 7976K-12 WHITE CYPRESS

- NOTES:
1. KEY ALL LOCKS IN EACH OFFICE ALIKE
 2. LOCKS TO BE INSTALLED AS SHOWN ON ELEVATIONS
 3. GRAIN DIRECTION FOR UPPER CABINETS TO BE VERTICAL
 4. GRAIN DIRECTION FOR DESK TO BE HORIZONTAL
 5. LAMINATES ARE SUBJECT TO CHANGE. SELECTIONS ARE FOR PRICING PURPOSES.

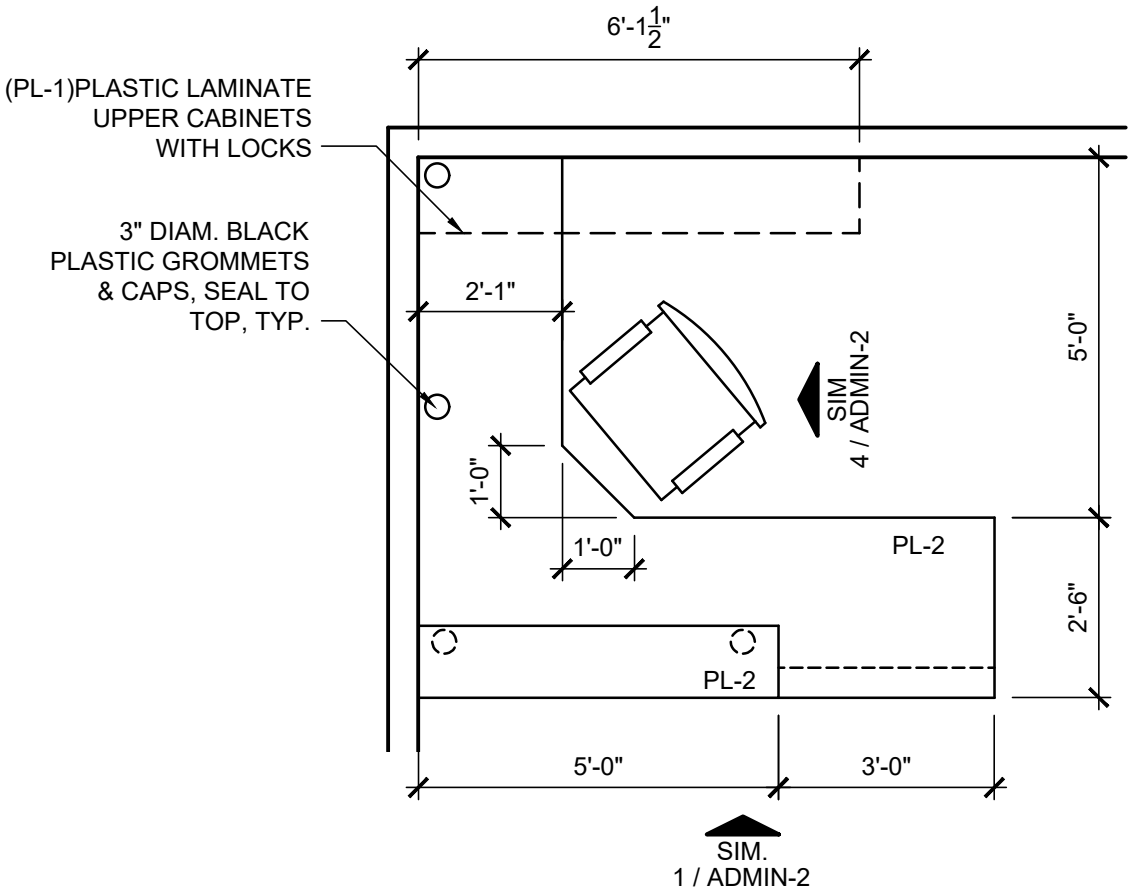

2 ADMINISTRATION RECEPTION DESK #2
SCALE: 3/8" = 1'-0"

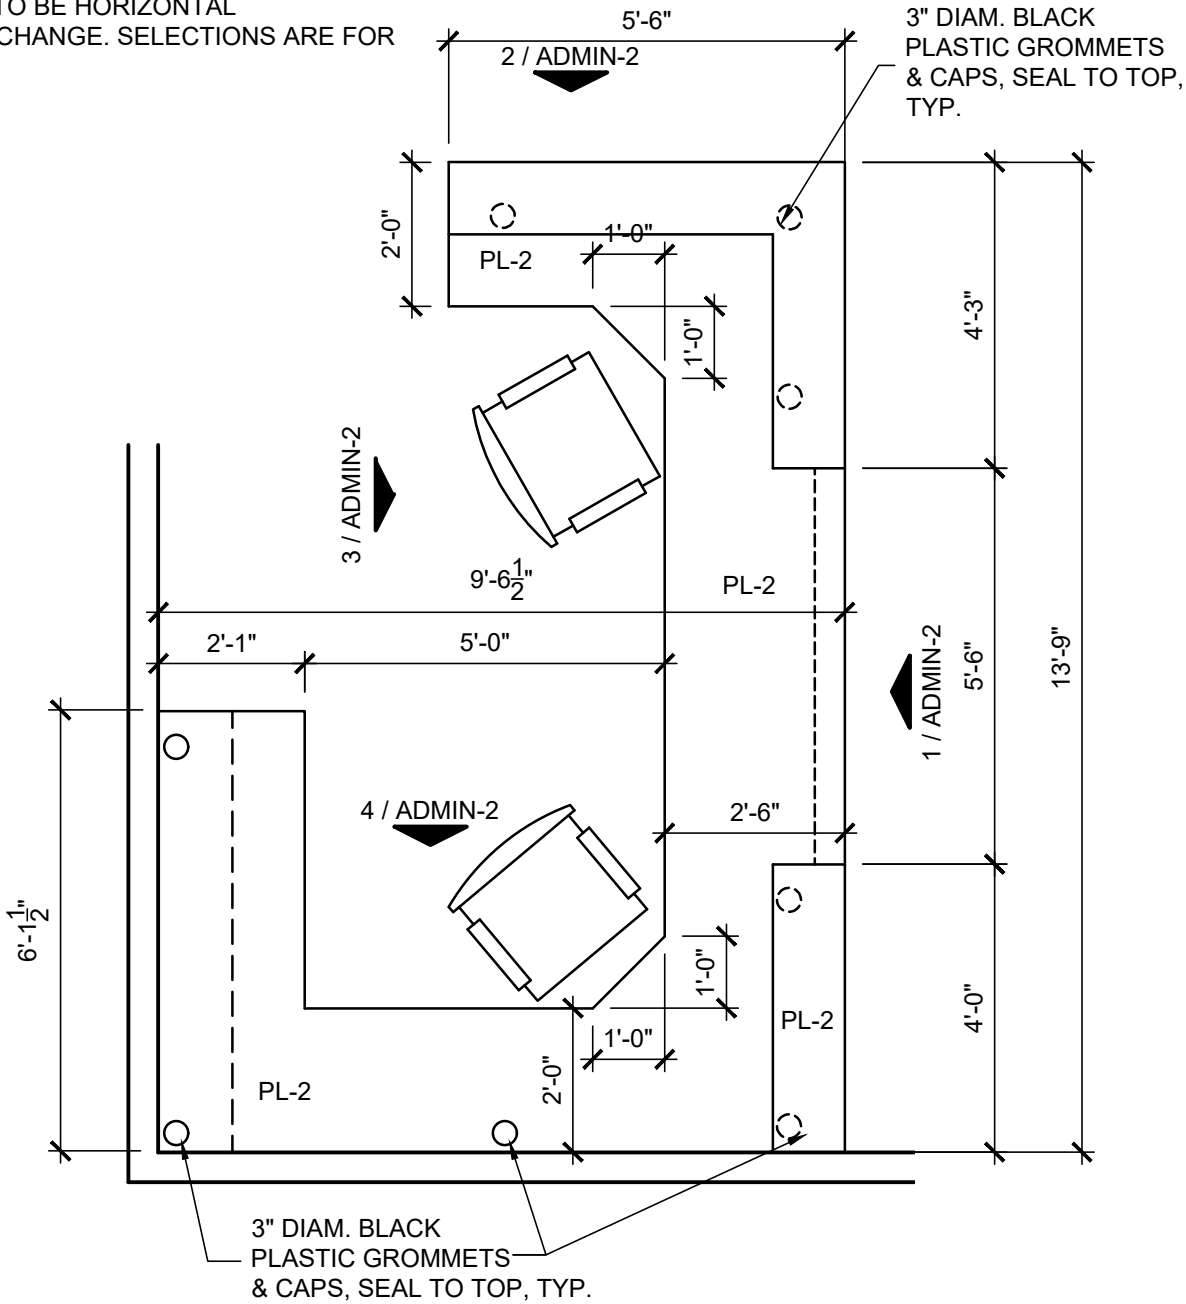

1 ADMINISTRATION RECEPTION DESK #1
SCALE: 3/8" = 1'-0"

PROJECT TITLE
MILLWORK

REVISION

SHEET TITLE
RECEPTION
DESKS

DATE: 11/19/2024


SHEET NO.

ADMIN
-1


ADMIN DESK MILLWORK FINISHES

MARK	DESCRIPTION	
PL-1	PLASTIC LAMINATE	WILSONART 7984-38 MANGALORE MANGO
PL-2	PLASTIC LAMINATE	WILSONART 7976K-12 WHITE CYPRESS


- NOTES:
- 1. KEY ALL LOCKS IN EACH OFFICE ALIKE
 - 2. LOCKS TO BE INSTALLED AS SHOWN ON ELEVATIONS
 - 3. GRAIN DIRECTION FOR UPPER CABINETS TO BE VERTICAL
 - 4. GRAIN DIRECTION FOR DESK TO BE HORIZONTAL
 - 5. LAMINATES ARE SUBJECT TO CHANGE. SELECTIONS ARE FOR PRICING PURPOSES.

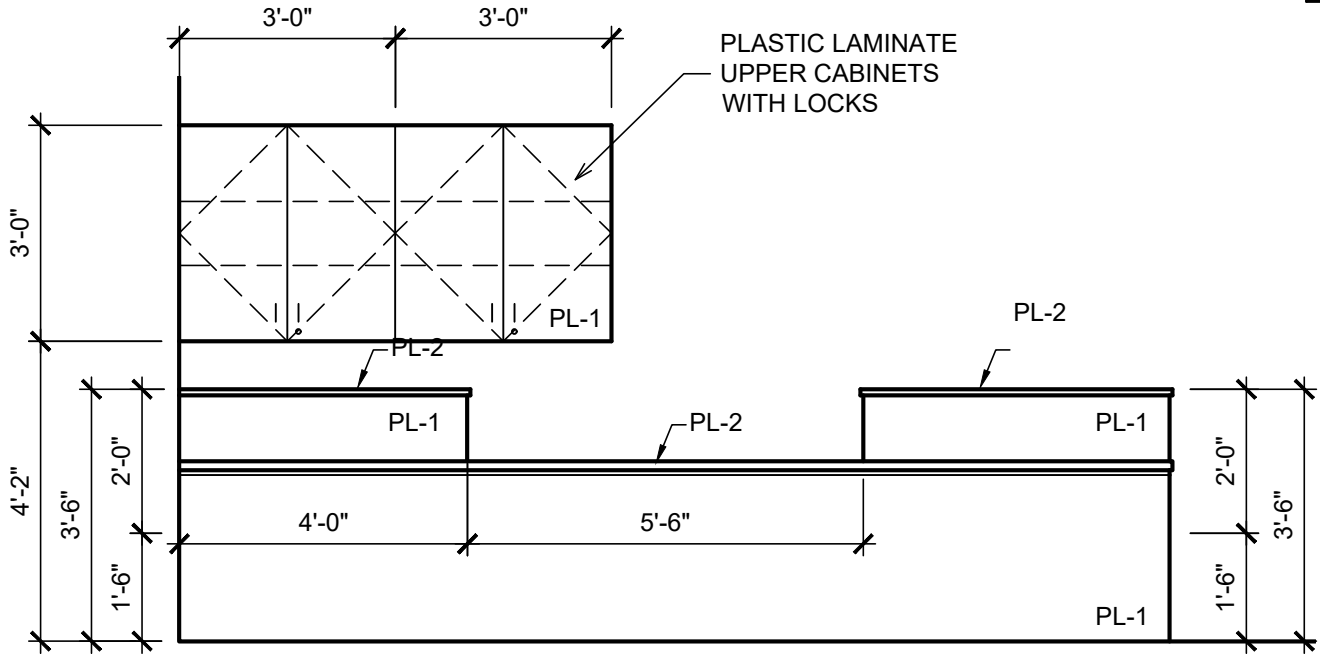


1 RECEPTION DESK - FRONT ELEVATION
SCALE: 3/8" = 1'-0"

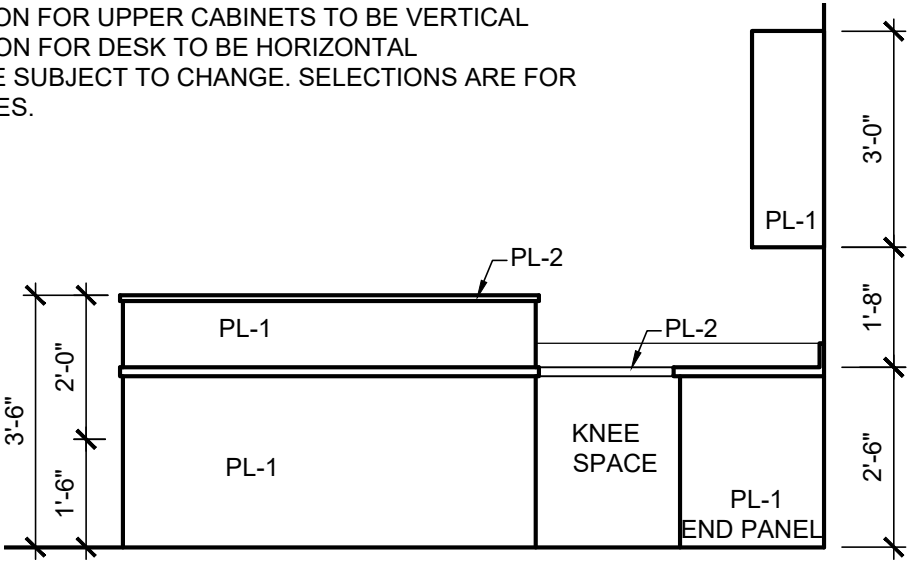

2 RECEPTION DESK - FRONT/SIDE
SCALE: 3/8" = 1'-0"

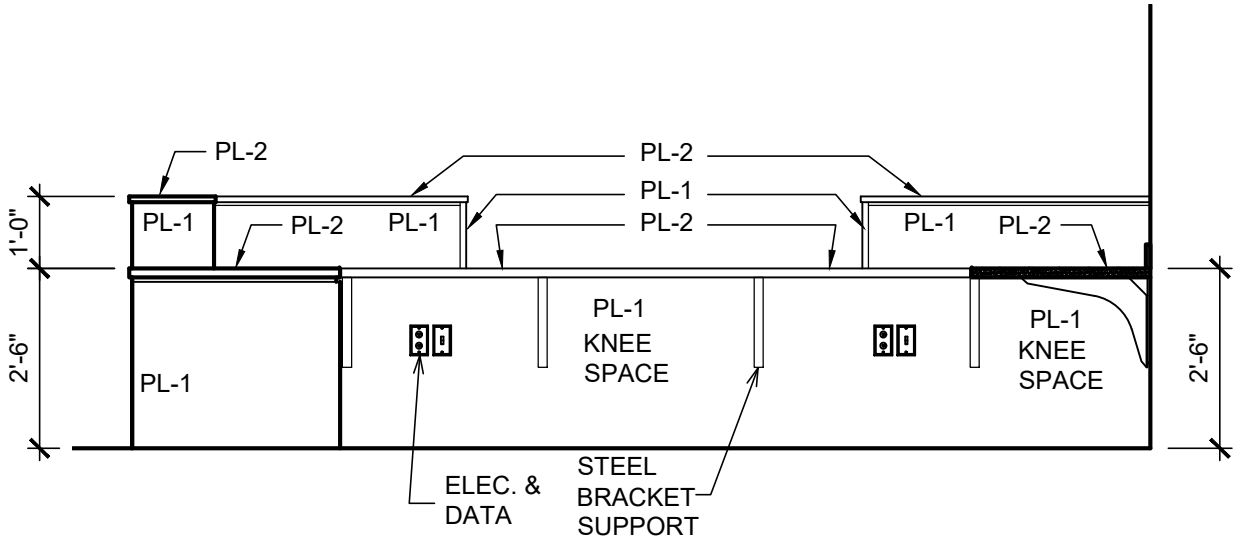

3 RECEPTION DESK - INTERIOR ELEVATION
SCALE: 3/8" = 1'-0"

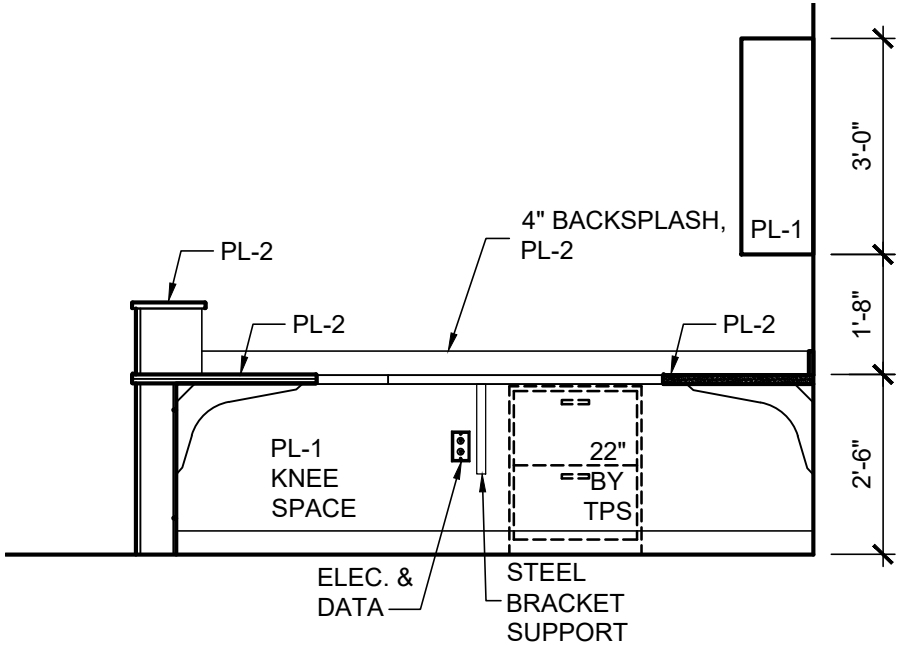

4 RECEPTION DESK - INTERIOR SIDE
SCALE: 3/8" = 1'-0"

PROJECT TITLE
MILLWORK

REVISION

SHEET TITLE
RECEPTION DESKS

DATE: 11/19/2024

SHEET NO.


ADMIN
-2



MILLWORK FINISHES


MARK	DESCRIPTION	
PL-1	PLASTIC LAMINATE	WILSONART 7990-38 MISSION MAPLE
PL-2	PLASTIC LAMINATE	WILSONART 4779-60 PEWTER BRUSH
QZ-1	QUARTZ	WILSONART GREY LAKE Q1009

- NOTES:
1. KEY ALL LOCKS IN EACH CLASSROOM ALIKE
 2. LOCKS TO BE INSTALLED AS SHOWN ON ELEVATIONS
 3. GRAIN DIRECTION FOR CABINETS TO BE VERTICAL
 4. LAMINATES ARE SUBJECT TO CHANGE. SELECTIONS ARE FOR PRICING PURPOSES.

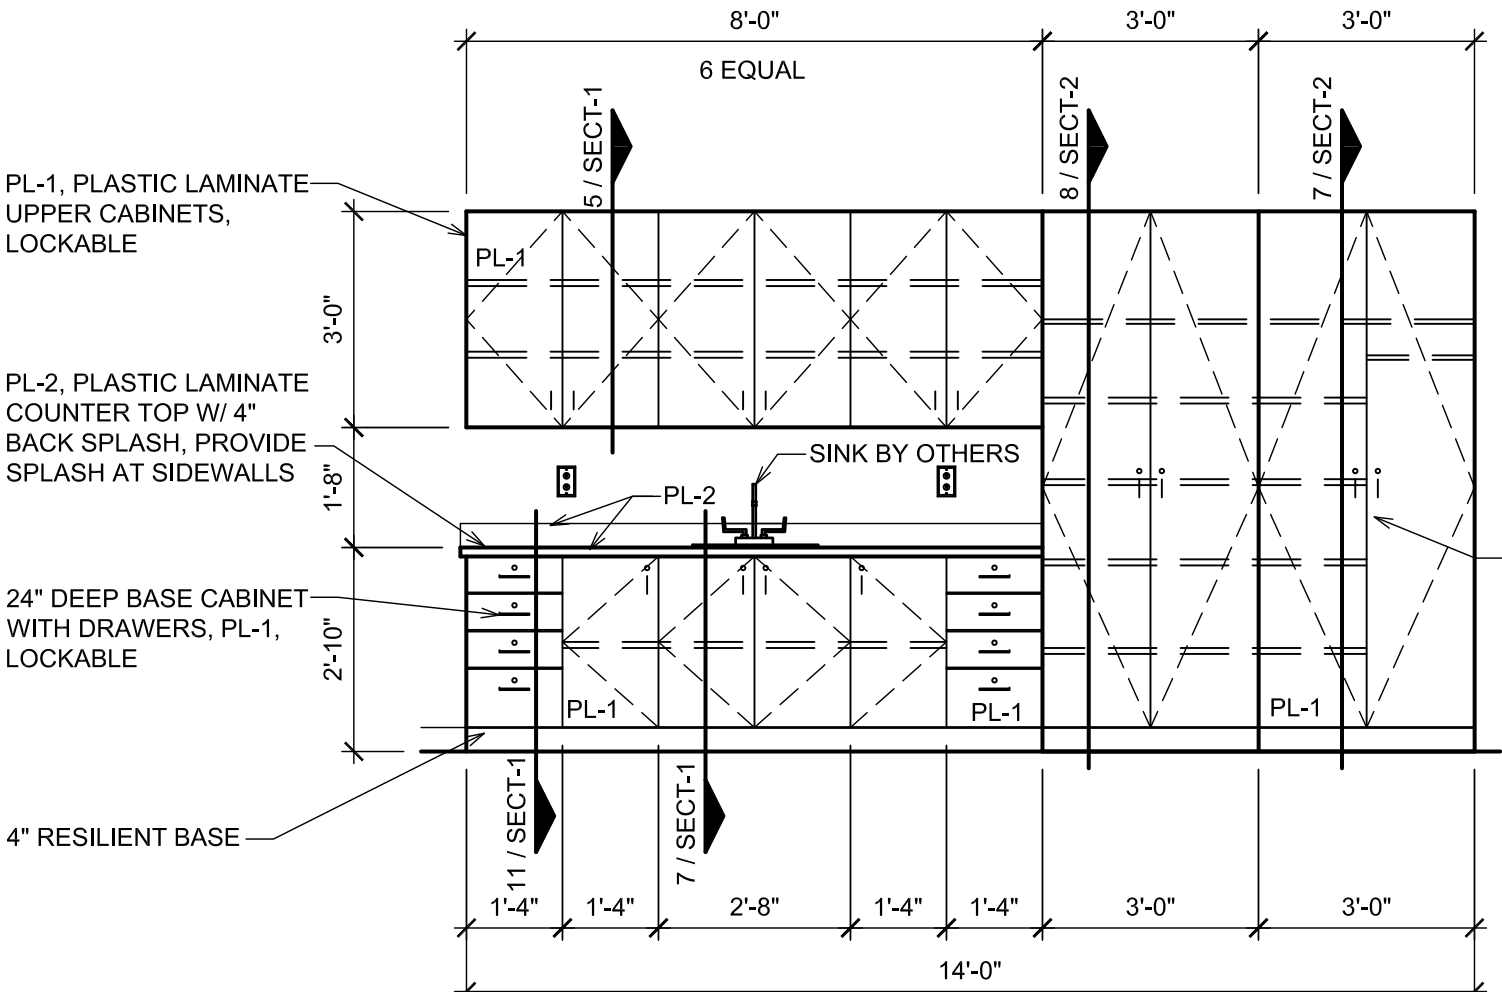


4 TYPICAL CLASSROOM - MILLWORK UNIT W/SINK

SCALE: 3/8" = 1'-0"

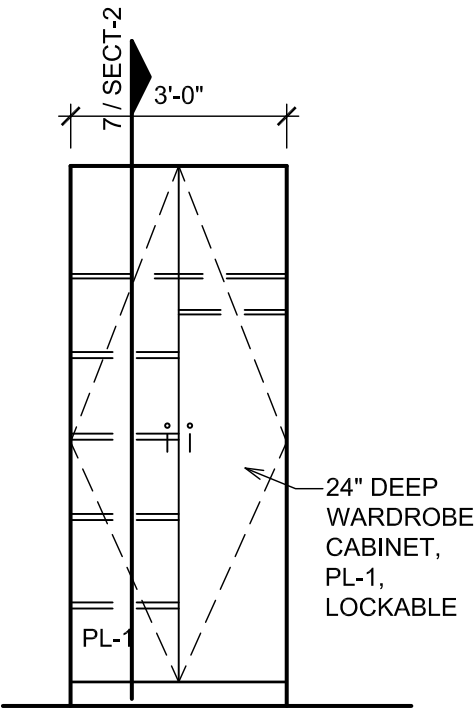


3 WARDROBE UNIT - 3'-0"

SCALE: 3/8" = 1'-0"

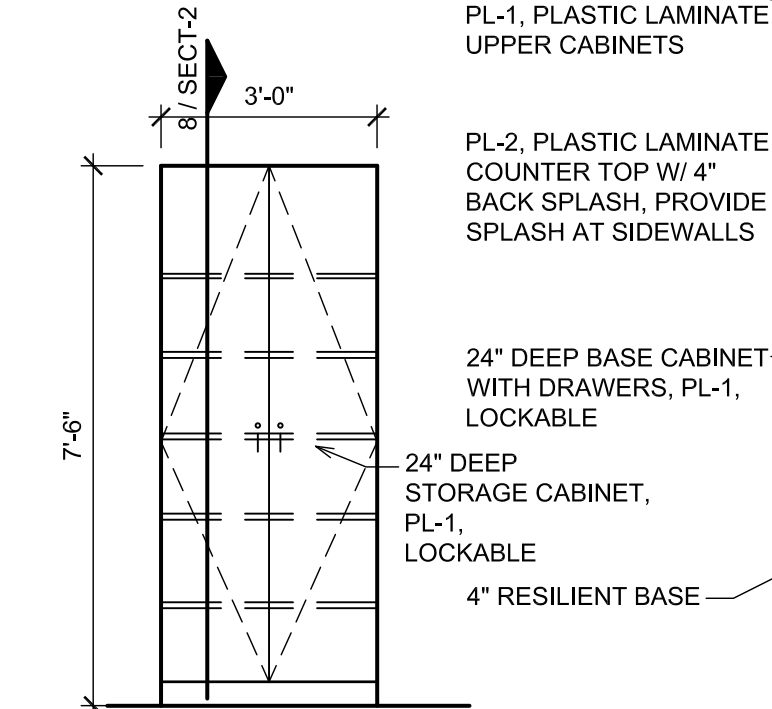

2 STORAGE UNIT - 3'-0"

SCALE: 3/8" = 1'-0"

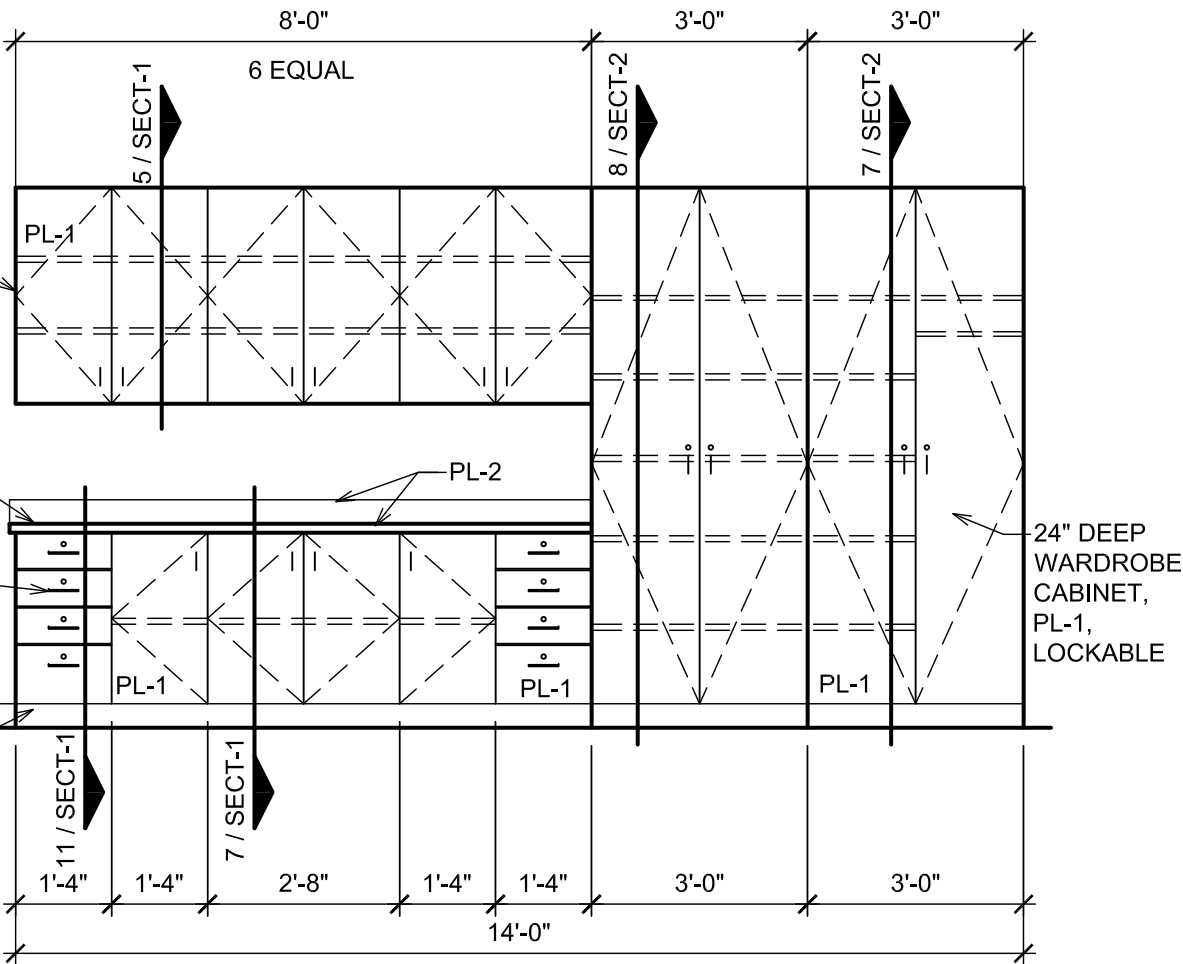

1 TYPICAL CLASSROOM - MILLWORK UNIT

SCALE: 3/8" = 1'-0"

PROJECT TITLE
MILLWORK

REVISION

SHEET TITLE
TYPICAL
CLASSROOM
UNITS

DATE: 11/19/2024

SHEET NO.


CL.RM.
-1



MILLWORK FINISHES

MARK	DESCRIPTION	
PL-1	PLASTIC LAMINATE	WILSONART 7990-38 MISSION MAPLE
PL-2	PLASTIC LAMINATE	WILSONART 4779-60 PEWTER BRUSH
QZ-1	QUARTZ	WILSONART GREY LAKE Q1009

- NOTES:
- 1. KEY ALL LOCKS IN EACH CLASSROOM ALIKE
 - 2. LOCKS TO BE INSTALLED AS SHOWN ON ELEVATIONS
 - 3. GRAIN DIRECTION FOR CABINETS TO BE VERTICAL
 - 4. LAMINATES ARE SUBJECT TO CHANGE. SELECTIONS ARE FOR PRICING PURPOSES.

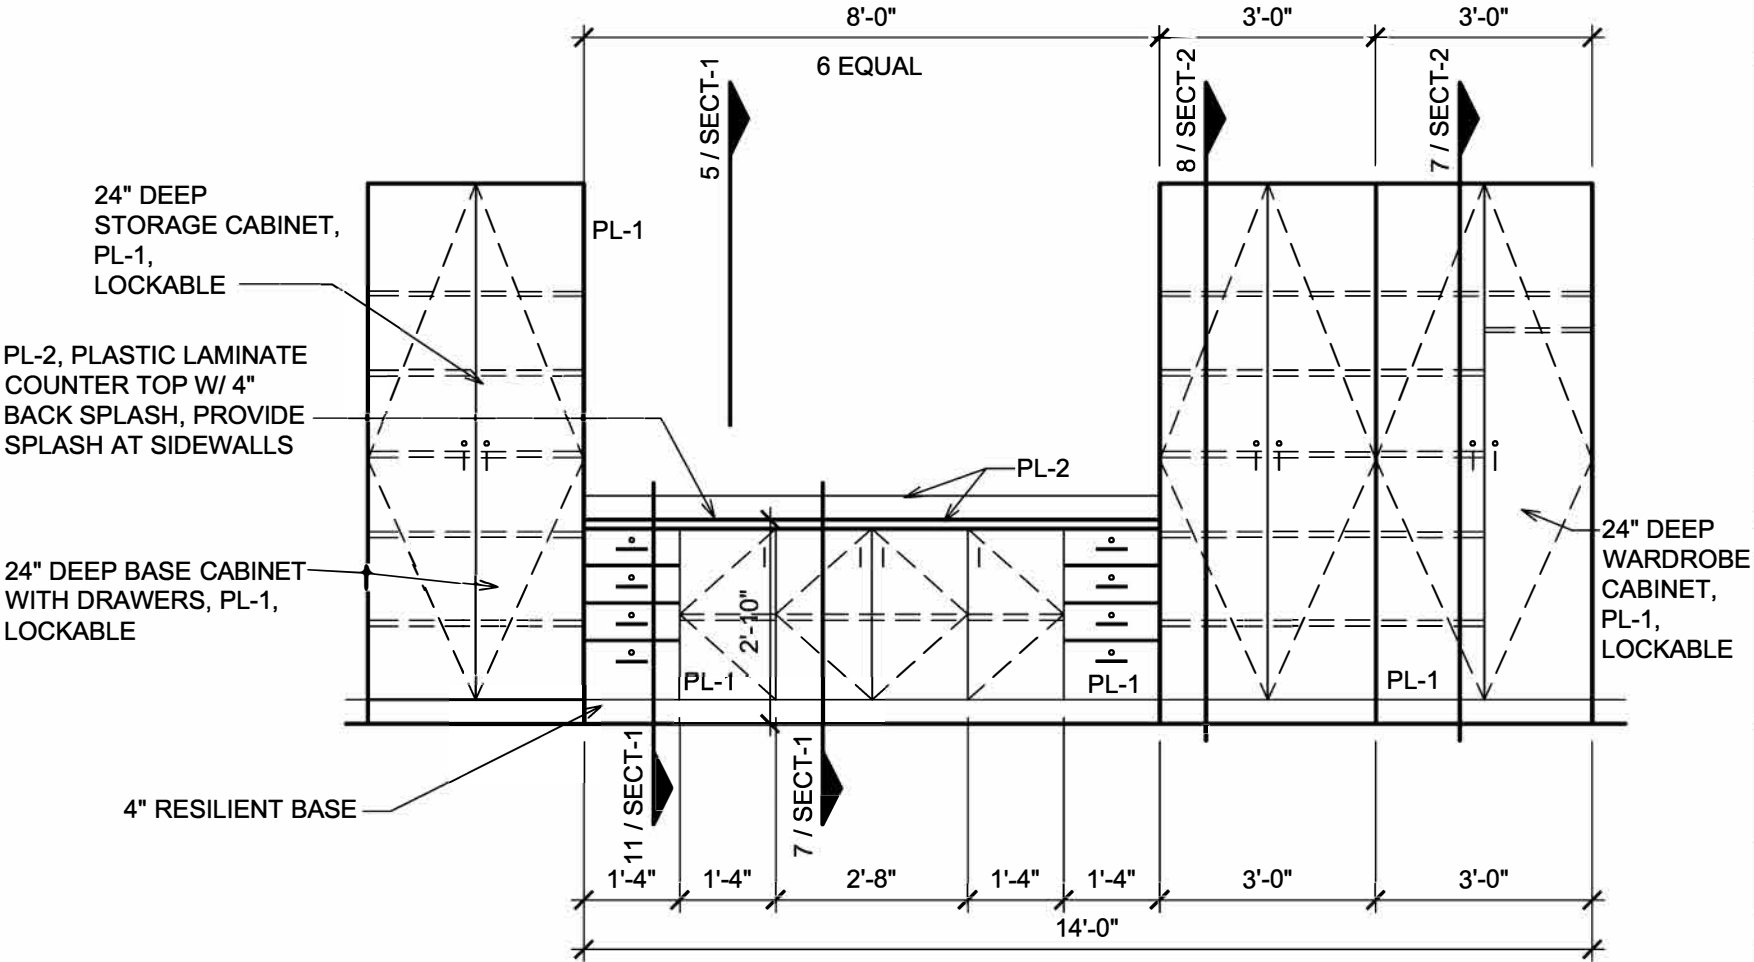

1 CLASSROOM - MILLWORK UNIT
SCALE: 3/8" = 1'-0"

PROJECT TITLE
MILLWORK

REVISION

SHEET TITLE
TYPICAL
CLASSROOM
UNITS

DATE: 11/19/2024

SHEET NO.


CL.RM.
-2



MILLWORK FINISHES


MARK	DESCRIPTION	
PL-1	PLASTIC LAMINATE	WILSONART 7990-38 MISSION MAPLE
PL-2	PLASTIC LAMINATE	WILSONART 4779-60 PEWTER BRUSH
QZ-1	QUARTZ	WILSONART GREY LAKE Q1009

- NOTES:
- 1. KEY ALL LOCKS IN EACH OFFICE ALIKE
 - 2. LOCKS TO BE INSTALLED AS SHOWN ON ELEVATIONS
 - 3. GRAIN DIRECTION FOR CABINETS TO BE VERTICAL
 - 4. LAMINATES ARE SUBJECT TO CHANGE. SELECTIONS ARE FOR PRICING PURPOSES.

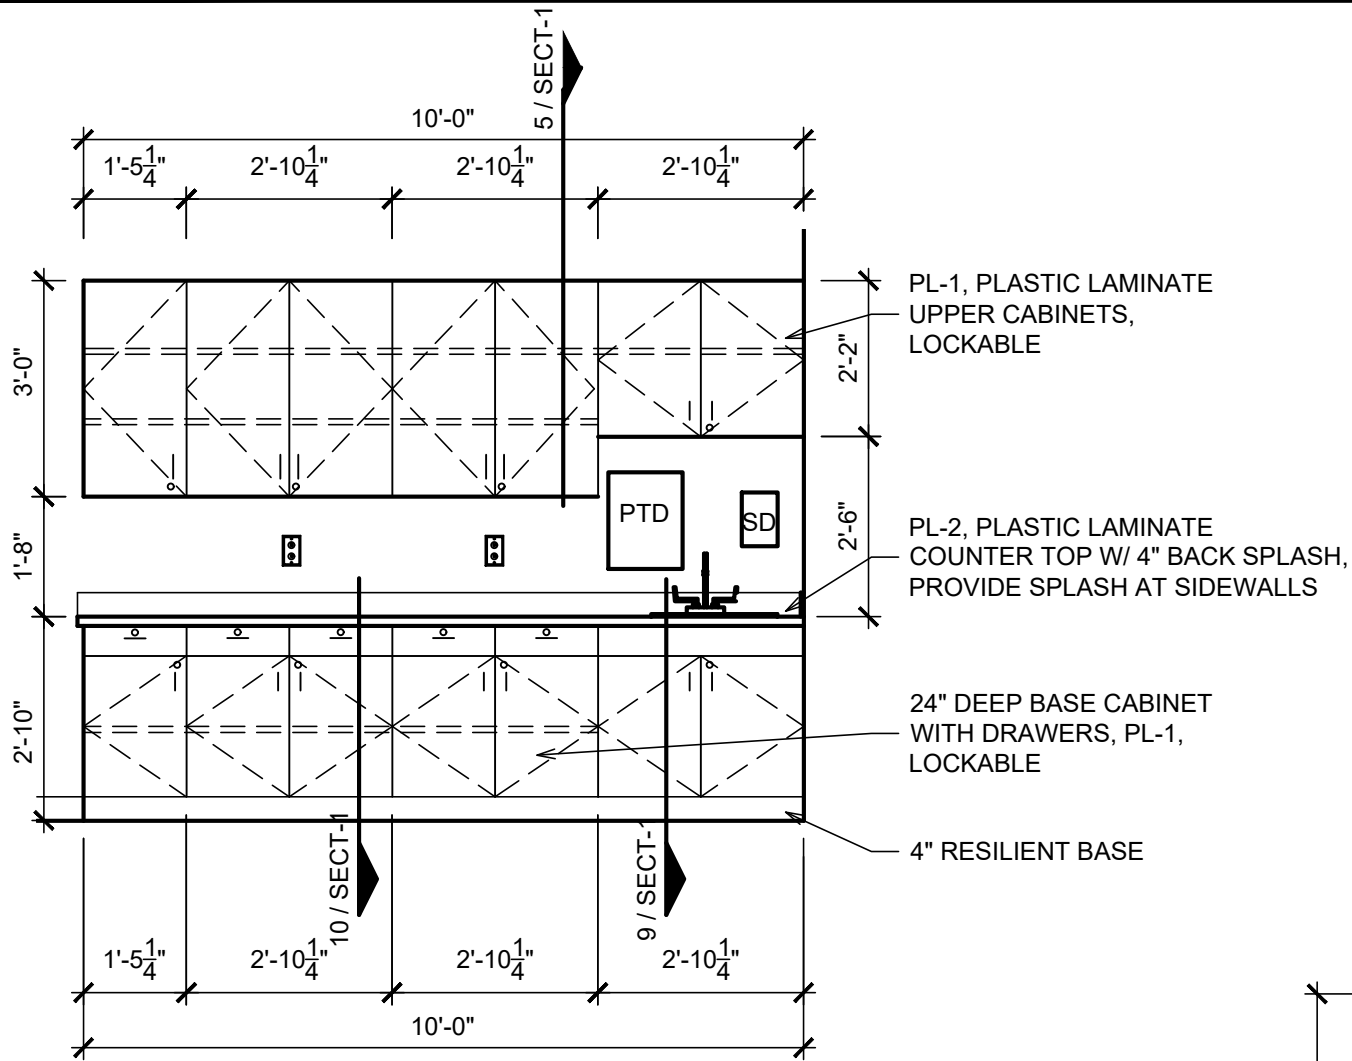

2 CLINIC MILLWORK

SCALE: 3/8" = 1'-0"

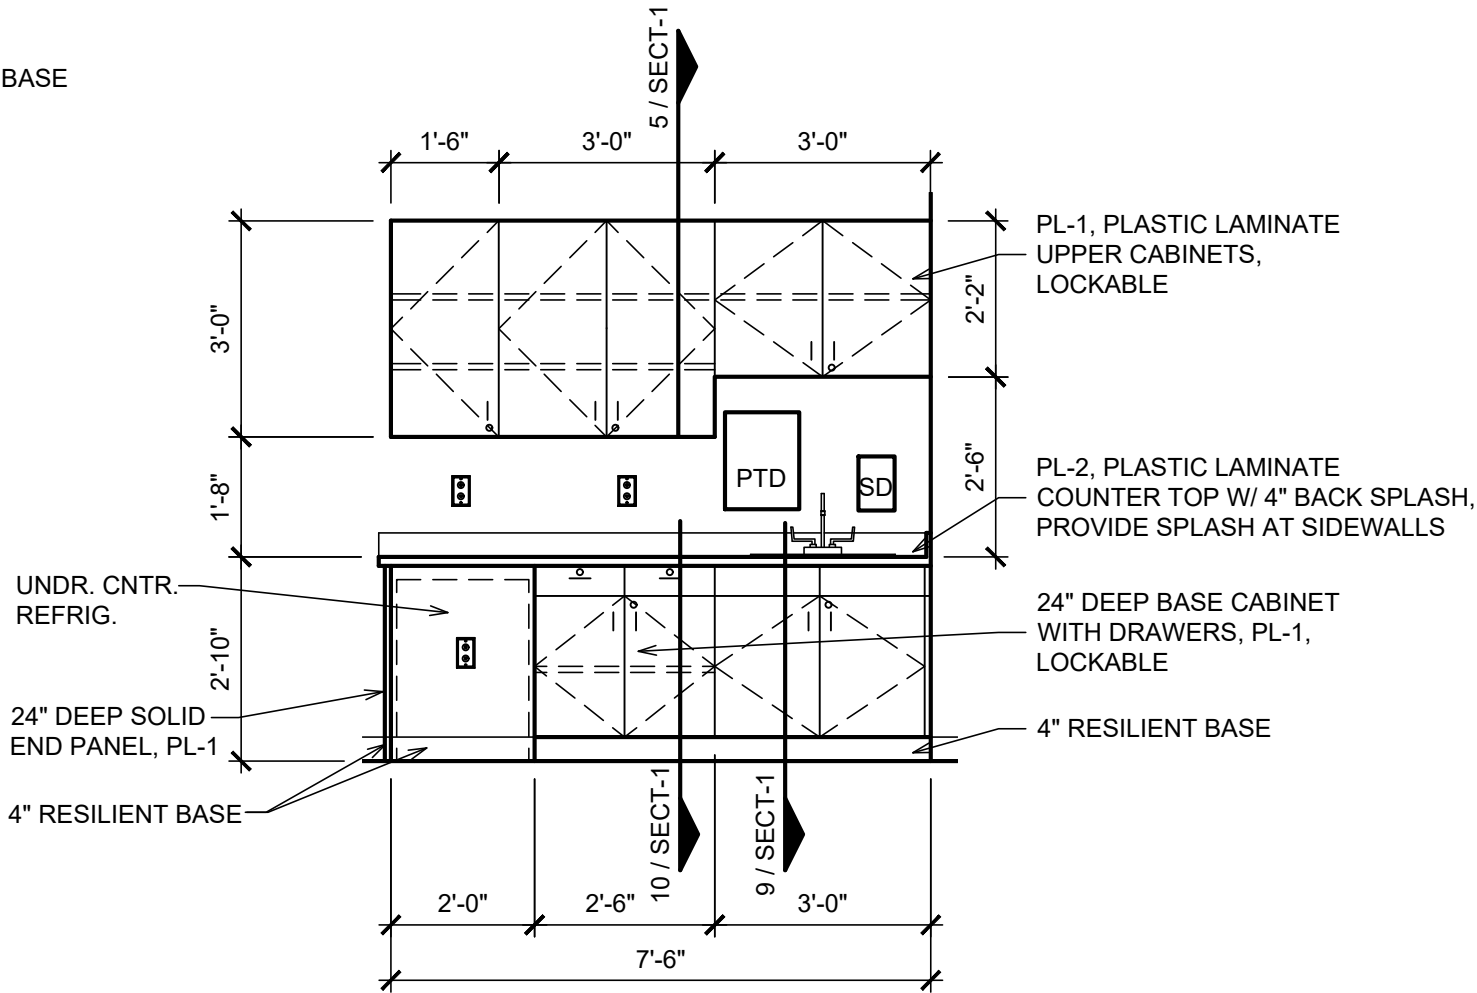

1 CLINIC MILLWORK

SCALE: 3/8" = 1'-0"

PROJECT TITLE
MILLWORK

REVISION

SHEET TITLE
CLINIC
MILLWORK

DATE: 11/19/2024


SHEET NO.

CLINIC
-1

MILLWORK FINISHES

MARK	DESCRIPTION	
PL-1	PLASTIC LAMINATE	WILSONART 7990-38 MISSION MAPLE
PL-2	PLASTIC LAMINATE	WILSONART 4779-60 PEWTER BRUSH
QZ-1	QUARTZ	WILSONART GREY LAKE Q1009

- NOTES:
1. KEY ALL LOCKS IN EACH OFFICE ALIKE
 2. LOCKS TO BE INSTALLED AS SHOWN ON ELEVATIONS
 3. GRAIN DIRECTION FOR CABINETS TO BE VERTICAL
 4. LAMINATES ARE SUBJECT TO CHANGE. SELECTIONS ARE FOR PRICING PURPOSES.

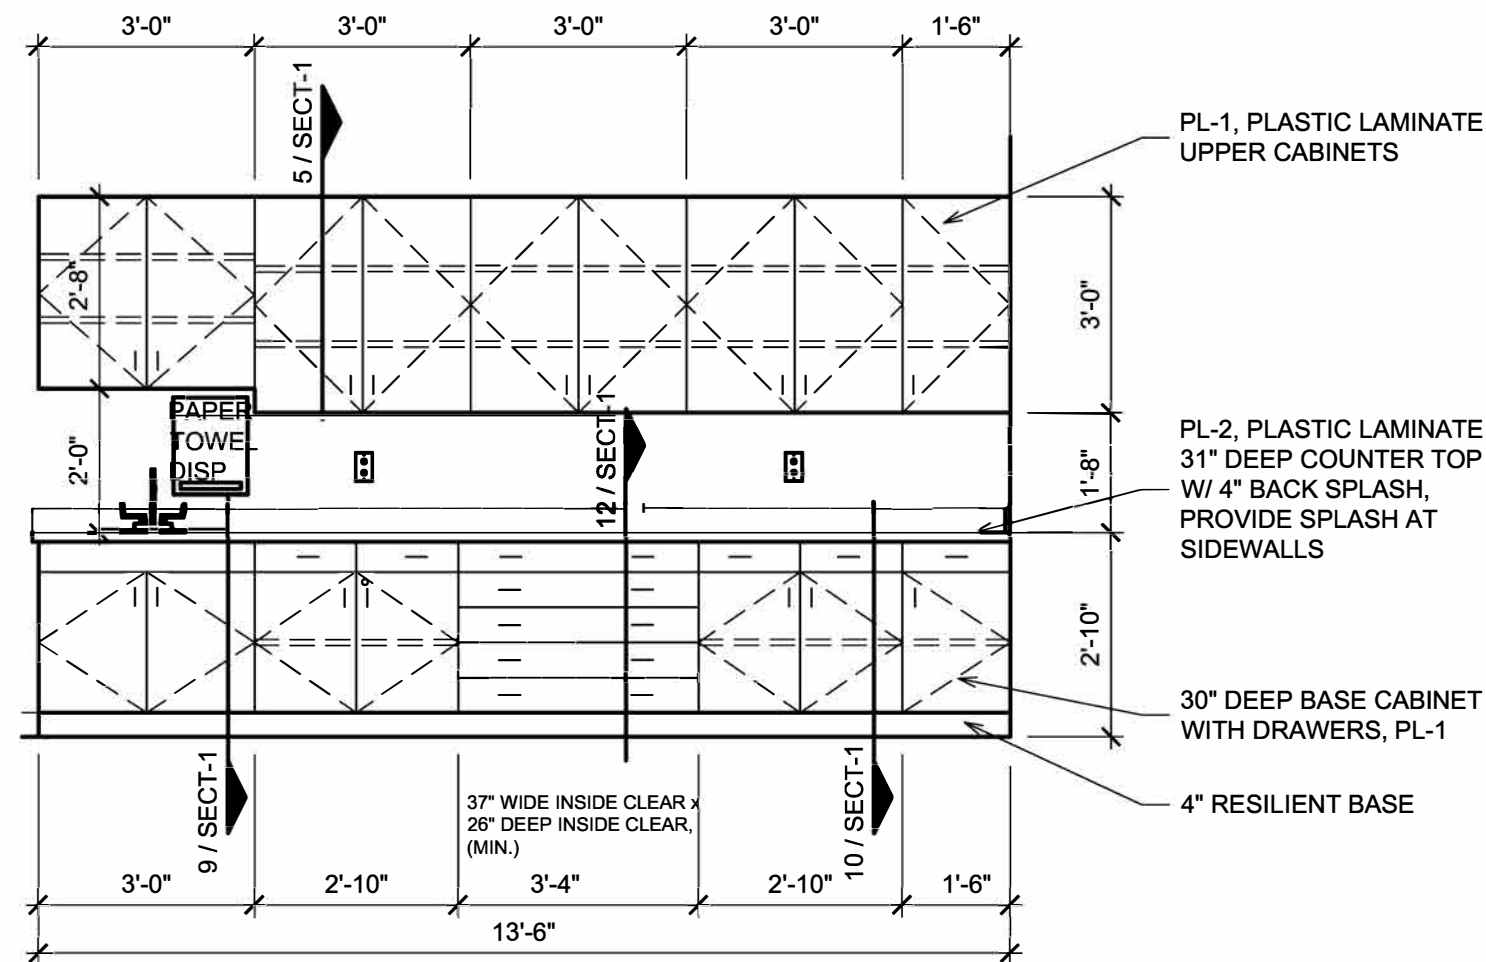

1 COMBINED TEACHER WORKROOM - LOUNGE MILLWORK ELEVATION

SCALE: 3/8" = 1'-0"

PROJECT TITLE
MILLWORK


REVISION

SHEET TITLE
WORKROOM
MILLWORK

DATE: 11/19/2024

SHEET NO.

WRK RM
-1

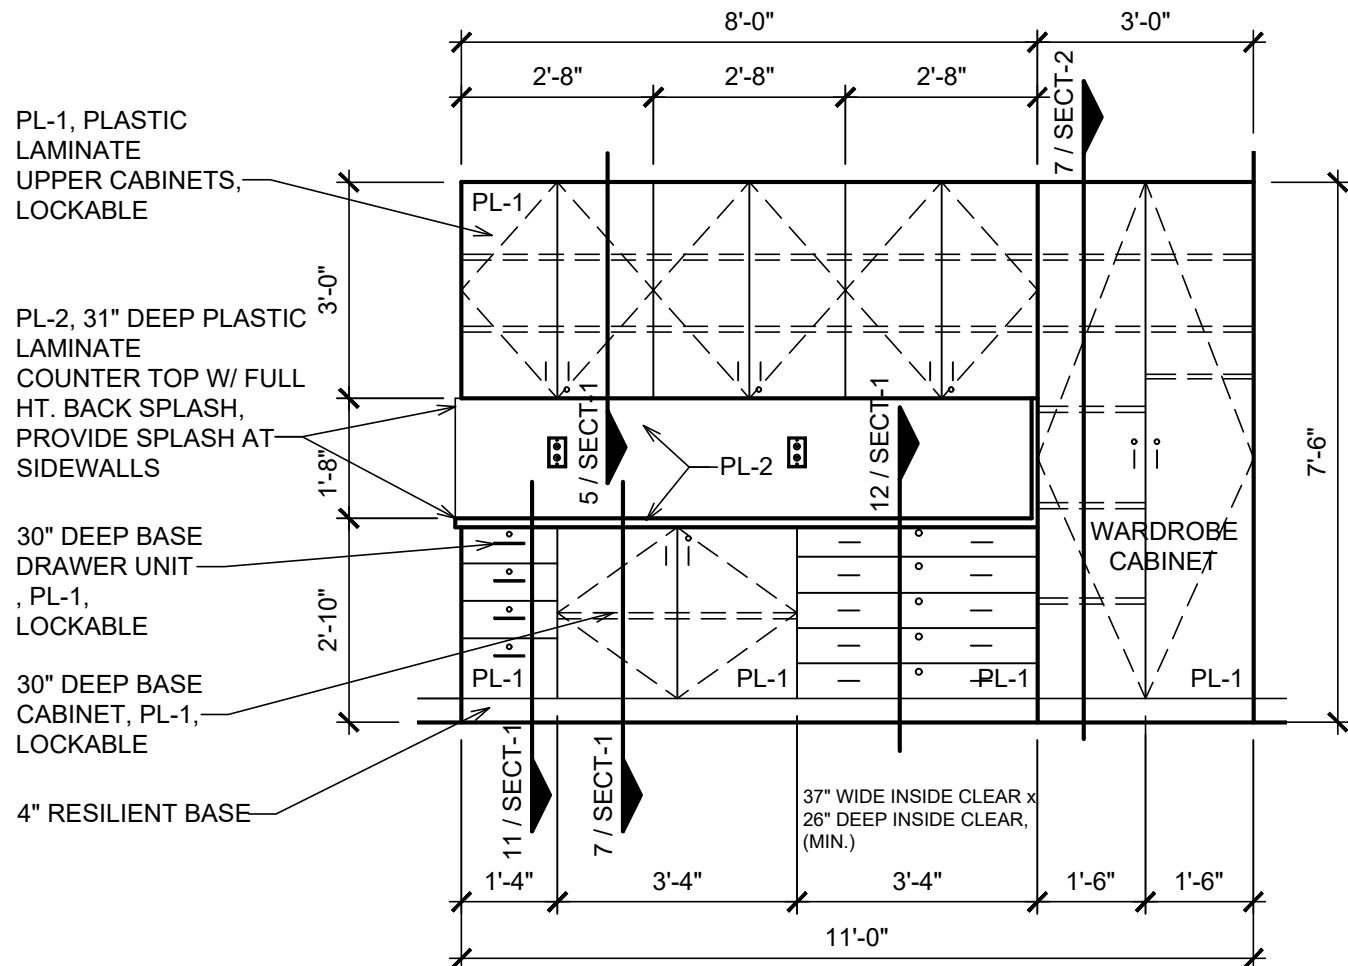


1 ART CLASSROOM - MILLWORK UNIT
SCALE: 3/8" = 1'-0"

MILLWORK FINISHES

MARK	DESCRIPTION	
PL-1	PLASTIC LAMINATE	WILSONART 7990-38 MISSION MAPLE
PL-2	PLASTIC LAMINATE	WILSONART 4779-60 PEWTER BRUSH
QZ-1	QUARTZ	WILSONART GREY LAKE Q1009

- NOTES:
1. KEY ALL LOCKS IN EACH CLASSROOM ALIKE
 2. LOCKS TO BE INSTALLED AS SHOWN ON ELEVATIONS
 3. GRAIN DIRECTION FOR CABINETS TO BE VERTICAL
 4. LAMINATES ARE SUBJECT TO CHANGE. SELECTIONS ARE FOR PRICING PURPOSES.

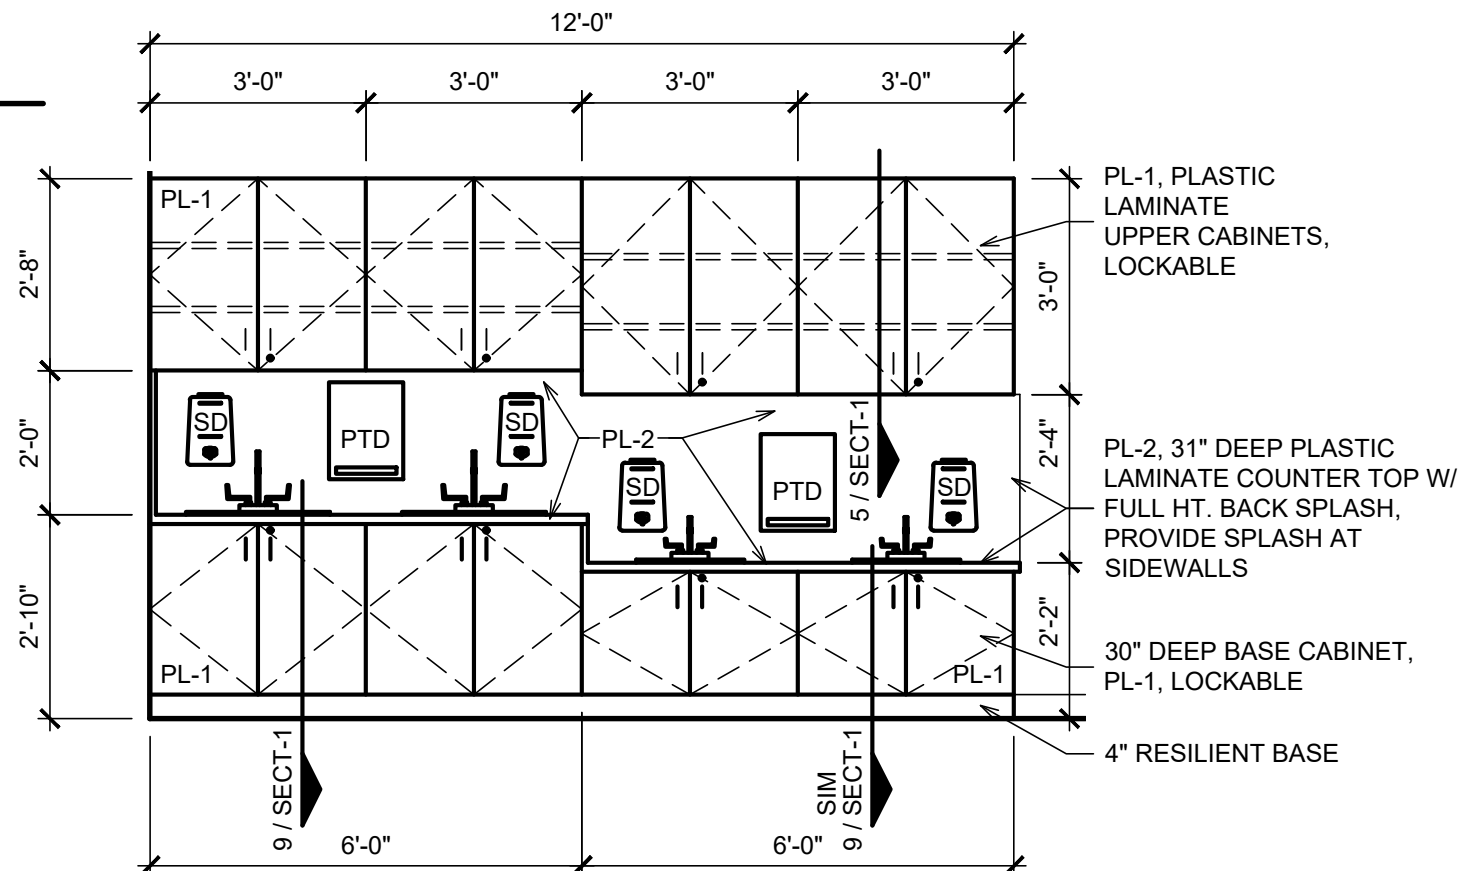

2 ART CLASSROOM - WASH SINKS UNIT
SCALE: 3/8" = 1'-0"



PROJECT TITLE
MILLWORK

REVISION

SHEET TITLE
ART
CLASSROOM
UNITS


DATE: 11/19/2024

SHEET NO.

ART
-1

- NOTES:
- 1. KEY ALL LOCKS IN EACH CLASSROOM ALIKE
 - 2. LOCKS TO BE INSTALLED AS SHOWN ON ELEVATIONS
 - 3. GRAIN DIRECTION FOR CABINETS TO BE VERTICAL
 - 4. LAMINATES ARE SUBJECT TO CHANGE. SELECTIONS ARE FOR PRICING PURPOSES.

MILLWORK FINISHES		
MARK	DESCRIPTION	
PL-1	PLASTIC LAMINATE	WILSONART 7990-38 MISSION MAPLE
PL-2	PLASTIC LAMINATE	WILSONART 4779-60 PEWTER BRUSH
QZ-1	QUARTZ	WILSONART GREY LAKE Q1009

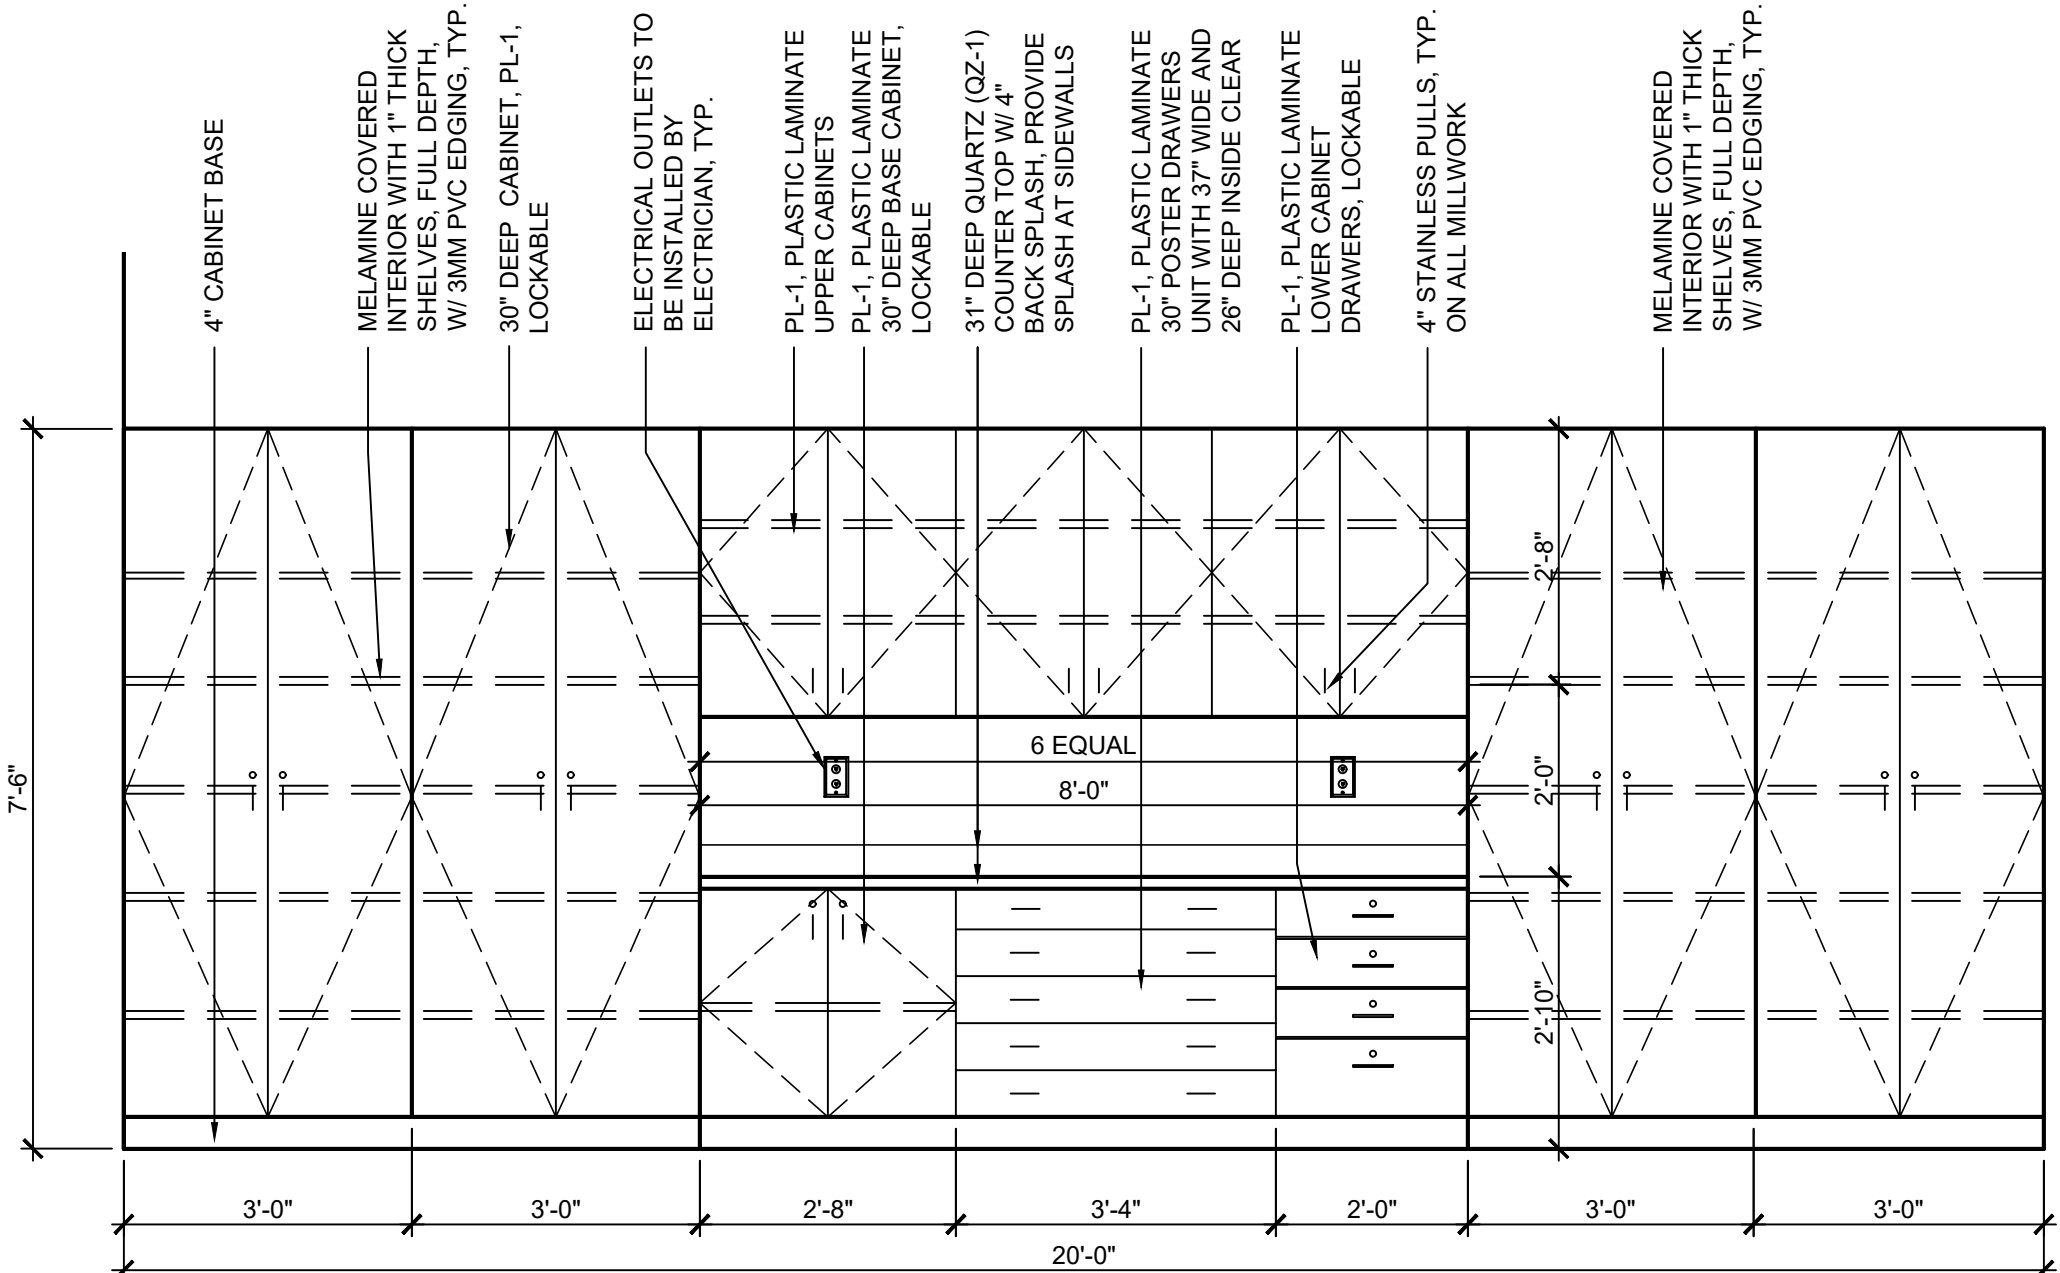

1 MILLWORK ELEVATION - ART

SCALE: 1/2" = 1'-0"



PROJECT TITLE
MILLWORK

REVISION

SHEET TITLE
ART
CLASSROOM
UNITS

DATE: 11/19/2024


SHEET NO.

ART
-2

MILLWORK FINISHES

MARK	DESCRIPTION	
PL-1	PLASTIC LAMINATE	WILSONART 7990-38 MISSION MAPLE
PL-2	PLASTIC LAMINATE	WILSONART 4779-60 PEWTER BRUSH
QZ-1	QUARTZ	WILSONART GREY LAKE Q1009

- NOTES:
- 1. KEY ALL LOCKS IN EACH CLASSROOM ALIKE
 - 2. LOCKS TO BE INSTALLED AS SHOWN ON ELEVATIONS
 - 3. GRAIN DIRECTION FOR CABINETS TO BE VERTICAL
 - 4. LAMINATES ARE SUBJECT TO CHANGE. SELECTIONS ARE FOR PRICING PURPOSES.

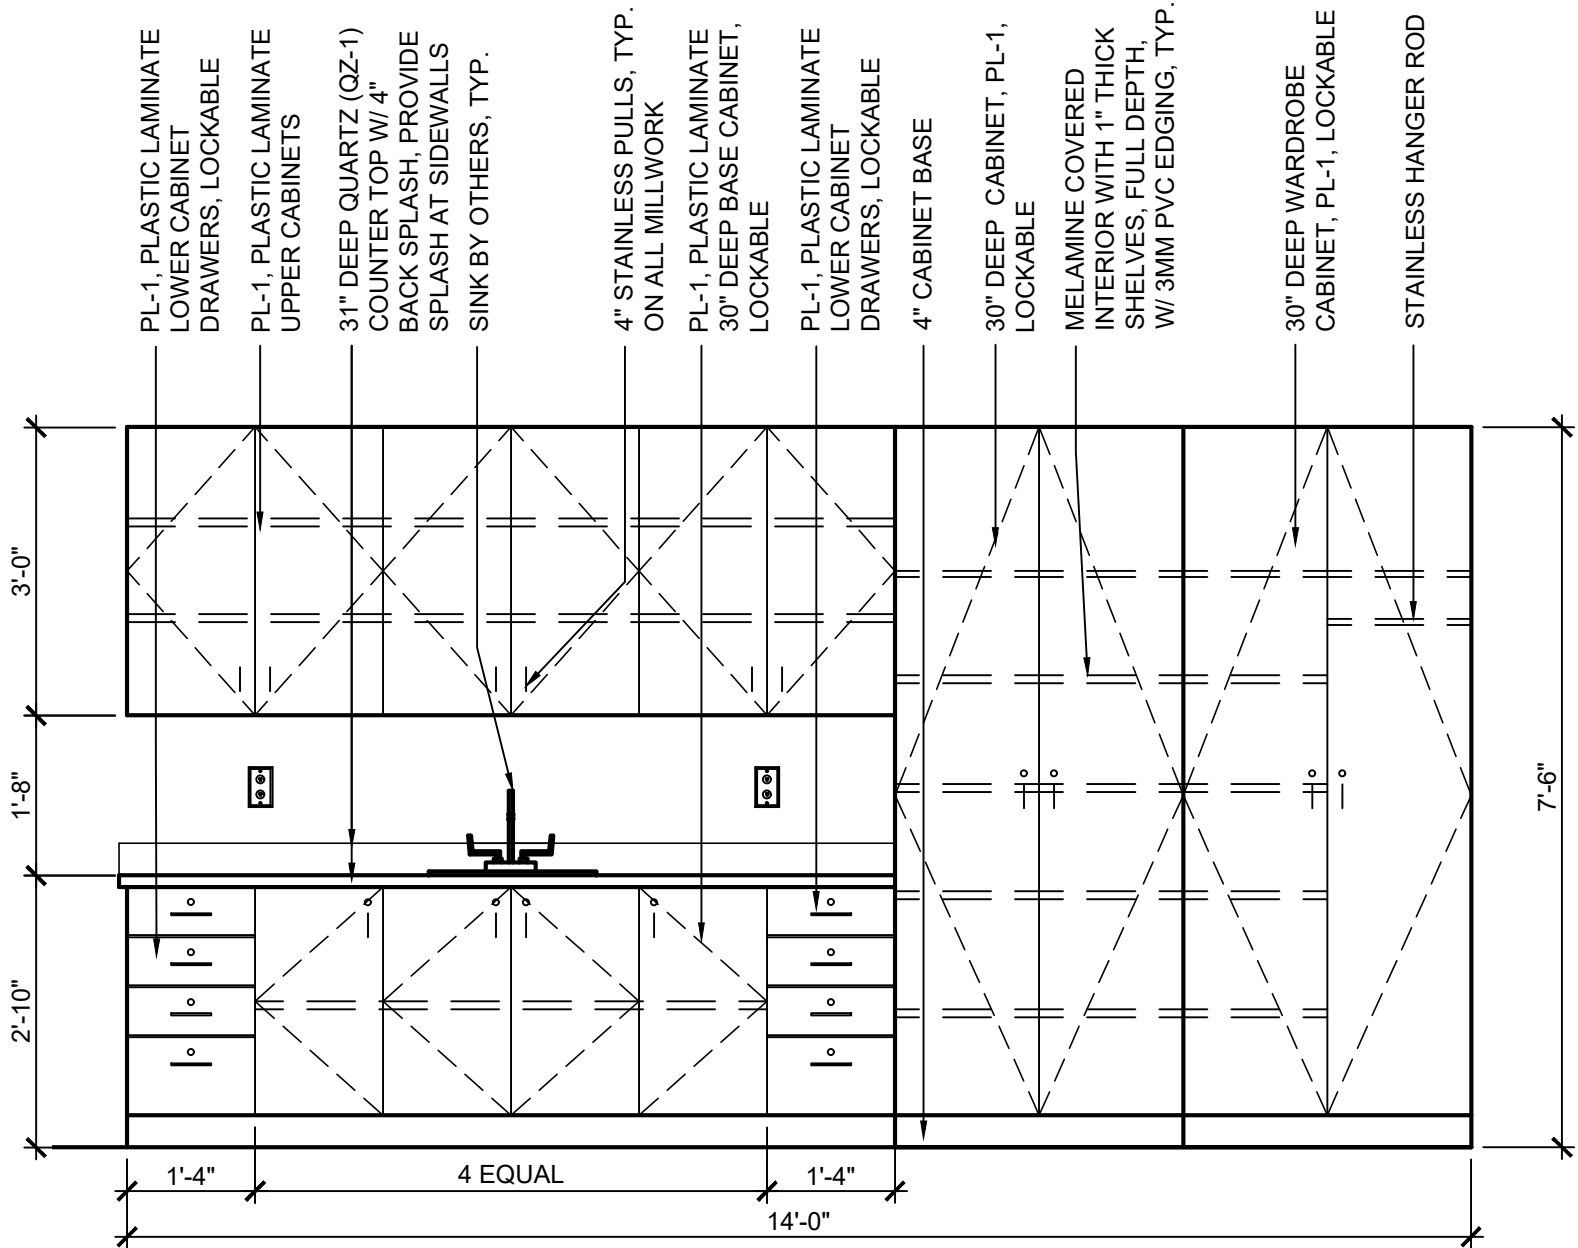

1 MILLWORK ELEVATION - ART

SCALE: 1/2" = 1'-0"



PROJECT TITLE
MILLWORK


REVISION

SHEET TITLE
ART
CLASSROOM
UNITS

DATE: 11/19/2024


SHEET NO.

ART
-3

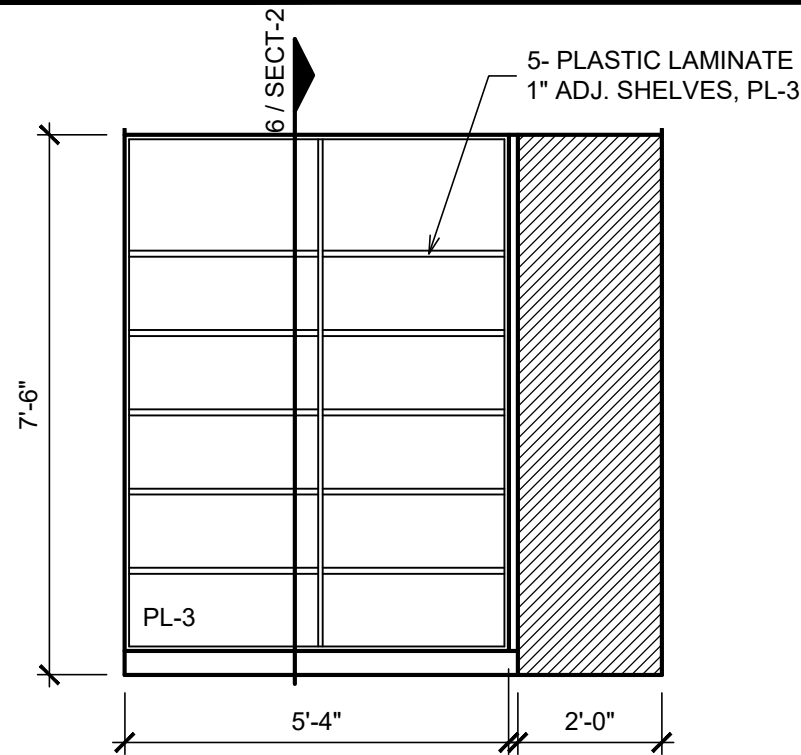


1 EARLY CHILDHOOD CLOSET WALL W/O WARDROBE UNIT ELEVATION

SCALE: 3/8" = 1'-0"

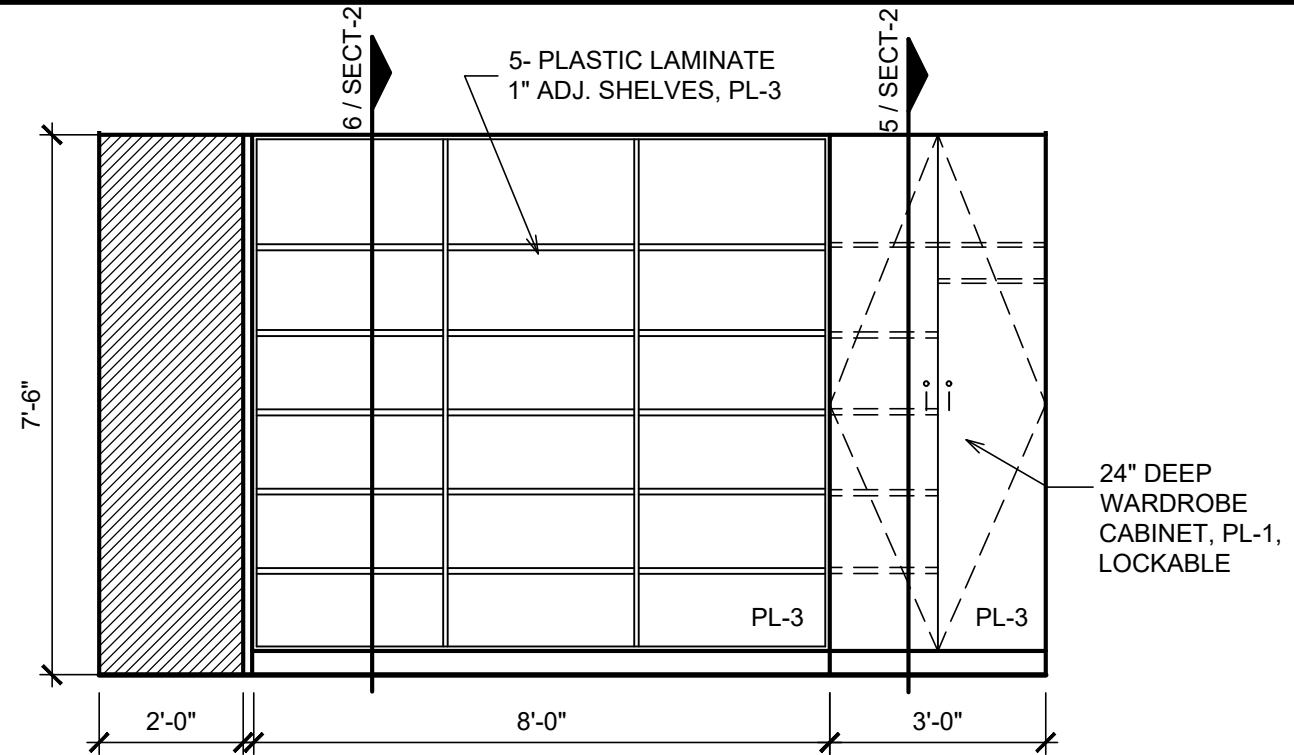


2 EARLY CHILDHOOD CLOSET WALL W/ WARDROBE UNIT ELEVATION

SCALE: 3/8" = 1'-0"

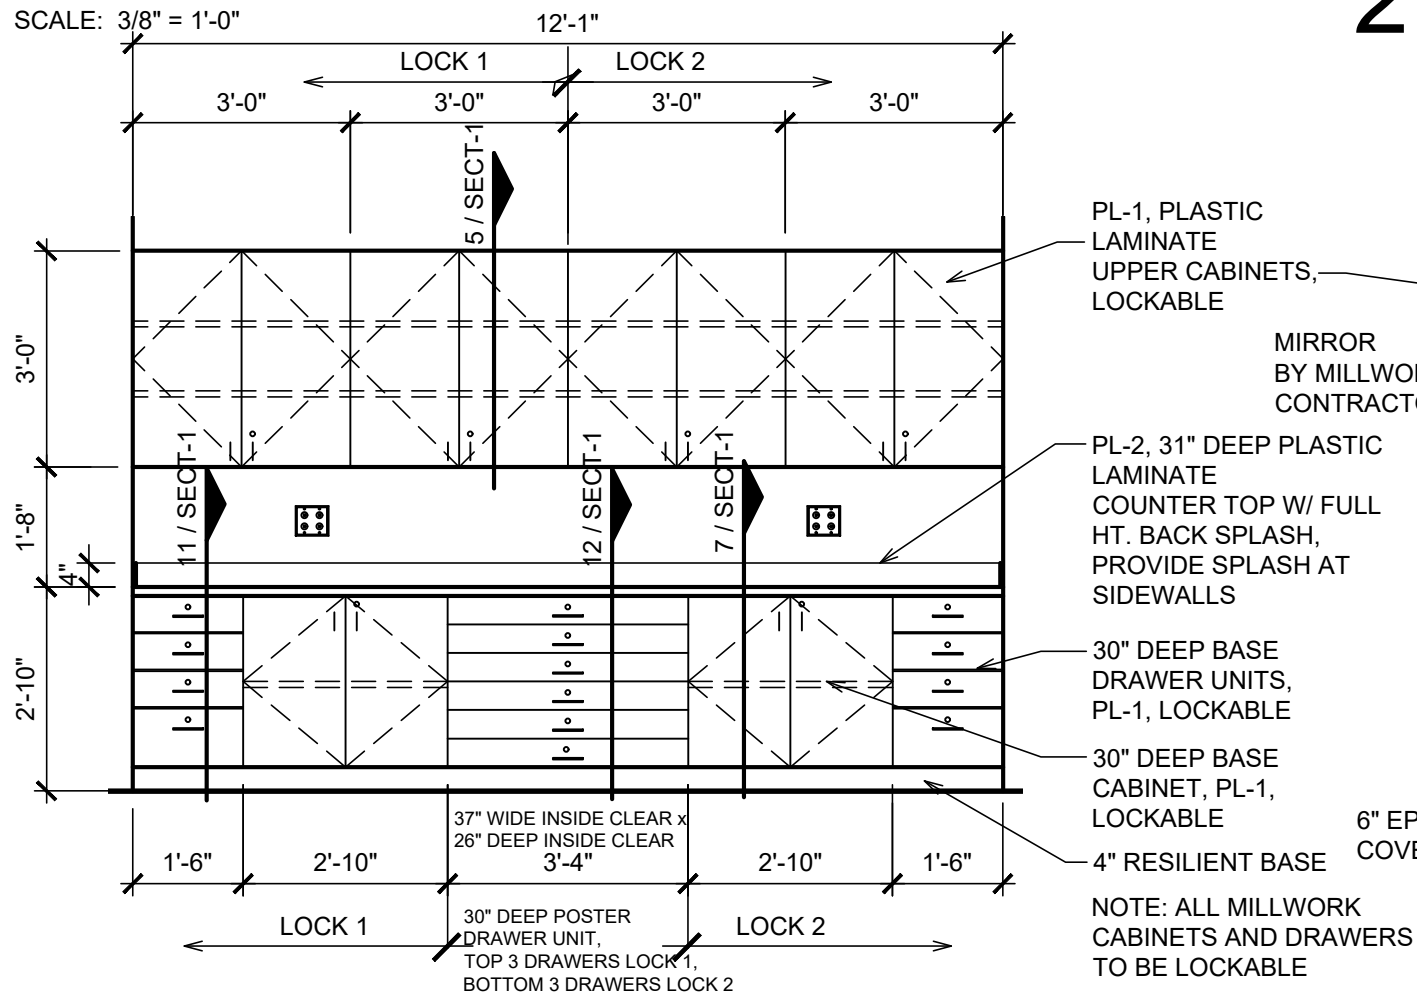

3 EARLY CHILDHOOD WORKROOM MILLWORK ELEVATION

SCALE: 3/8" = 1'-0"

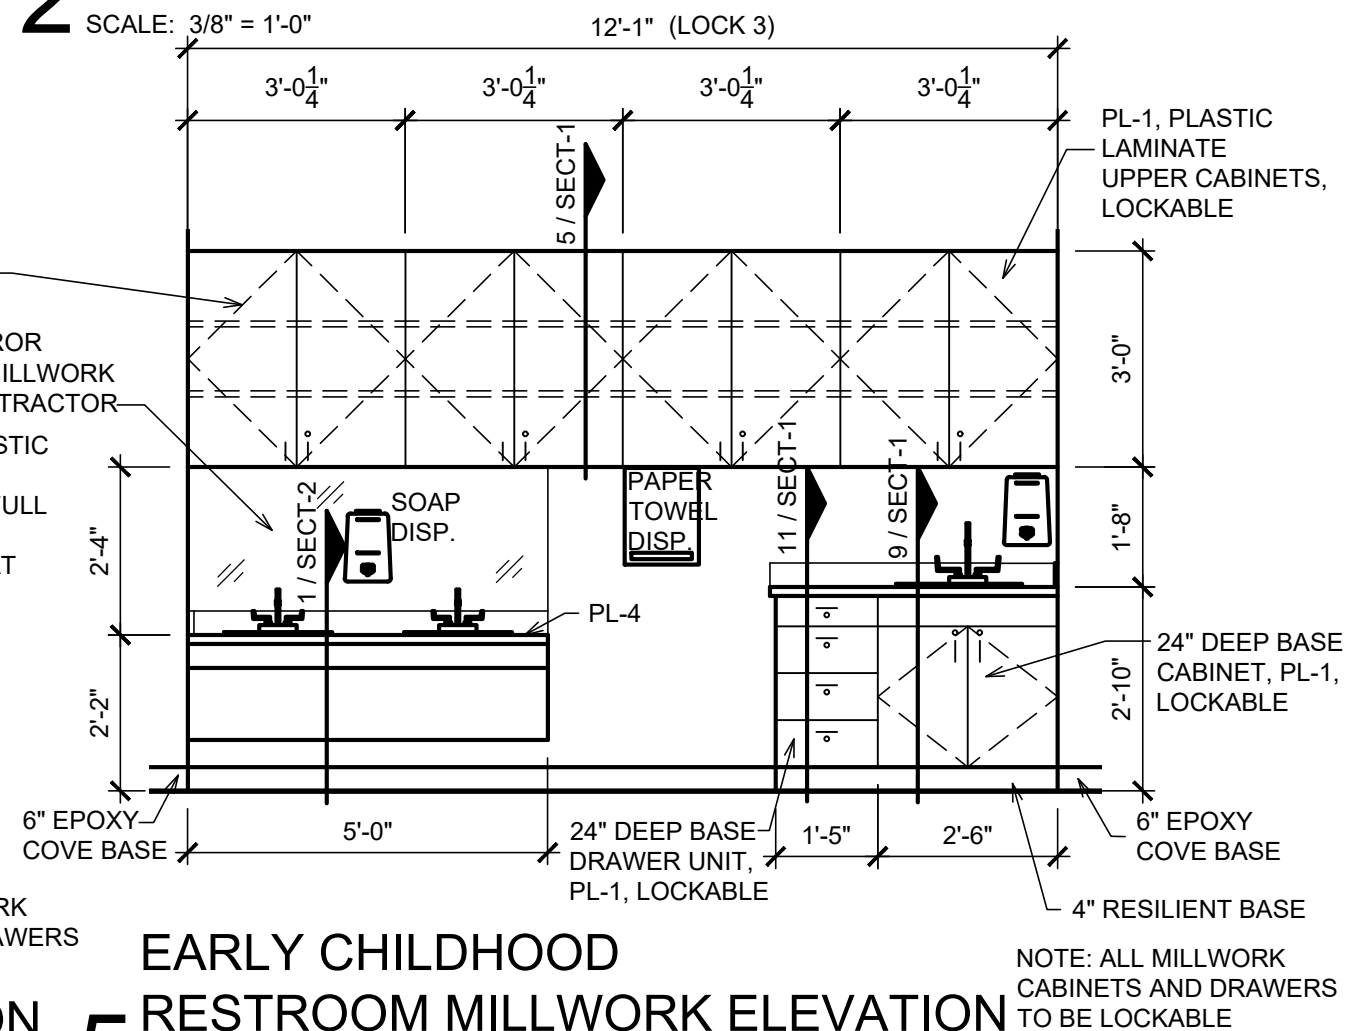

5 EARLY CHILDHOOD RESTROOM MILLWORK ELEVATION

SCALE: 3/8" = 1'-0"

PROJECT TITLE
MILLWORK

REVISION

SHEET TITLE
EARLY CHILDHOOD MILLWORK

DATE: 11/19/2024

SHEET NO.

E.C.
-1

MILLWORK FINISHES

MARK	DESCRIPTION	
PL-1	PLASTIC LAMINATE	WILSONART 7990-38 MISSION MAPLE
PL-2	PLASTIC LAMINATE	WILSONART 4779-60 PEWTER BRUSH
QZ-1	QUARTZ	WILSONART GREY LAKE Q1009

- NOTES:
- 1. KEY ALL LOCKS IN EACH OFFICE ALIKE
 - 2. LOCKS TO BE INSTALLED AS SHOWN ON ELEVATIONS
 - 3. GRAIN DIRECTION FOR CABINETS TO BE VERTICAL
 - 4. LAMINATES ARE SUBJECT TO CHANGE. SELECTIONS ARE FOR PRICING PURPOSES.



PROJECT TITLE
MILLWORK


REVISION

SHEET TITLE
EARLY
CHILDHOOD
MILLWORK

DATE: 11/19/2024

SHEET NO.

E.C.
-2

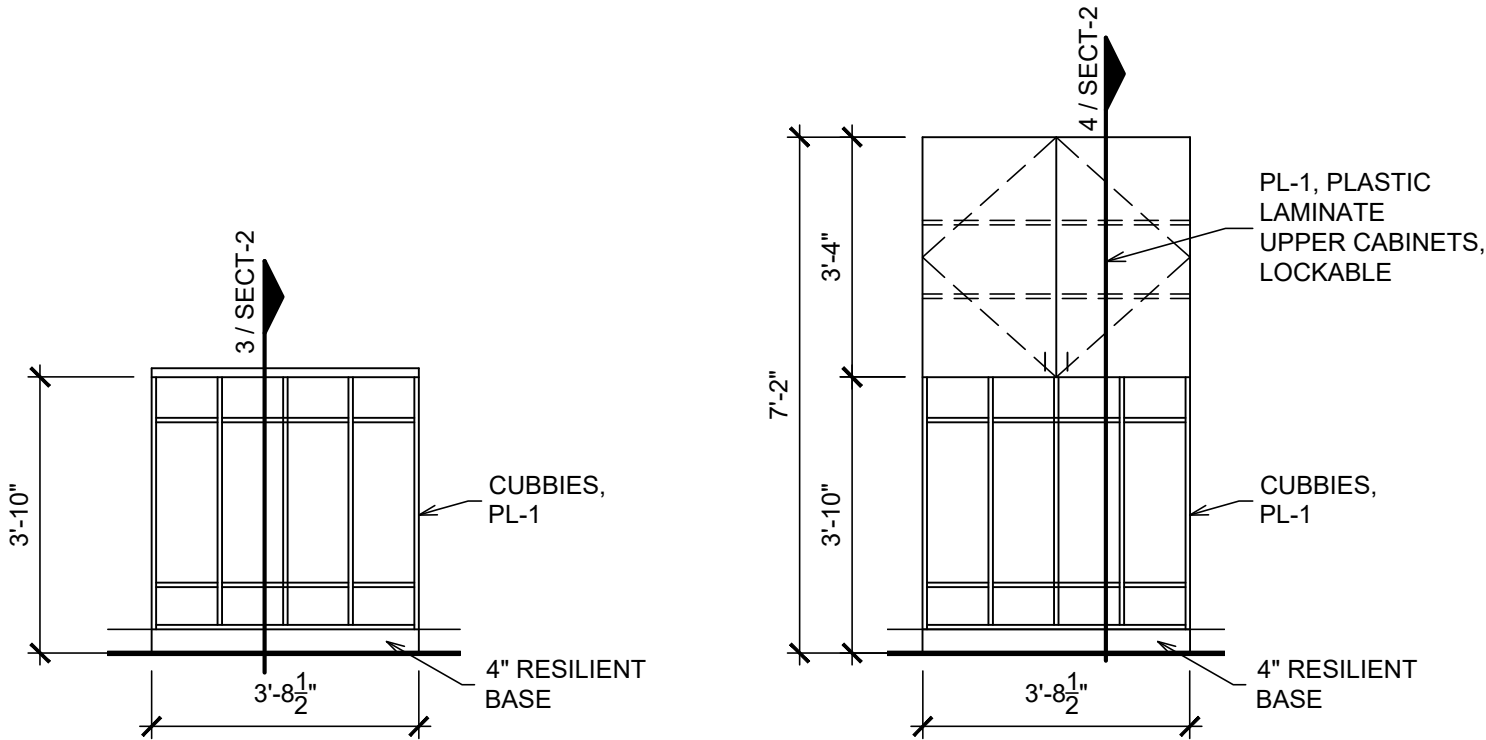


2 TYPICAL 4-CUBBIE UNIT
W/O UPPER CABINET
SCALE: 3/8" = 1'-0"


1 TYPICAL 4-CUBBIE UNIT
W/ UPPER CABINET
SCALE: 3/8" = 1'-0"

MILLWORK FINISHES		
MARK	DESCRIPTION	
PL-1	PLASTIC LAMINATE	WILSONART 7990-38 MISSION MAPLE
PL-2	PLASTIC LAMINATE	WILSONART 4779-60 PEWTER BRUSH
QZ-1	QUARTZ	WILSONART GREY LAKE Q1009


- NOTES:
- 1. KEY ALL LOCKS IN EACH CLASSROOM ALIKE
 - 2. LOCKS TO BE INSTALLED AS SHOWN ON ELEVATIONS
 - 3. GRAIN DIRECTION FOR CABINETS TO BE VERTICAL
 - 4. LAMINATES ARE SUBJECT TO CHANGE. SELECTIONS ARE FOR PRICING PURPOSES.

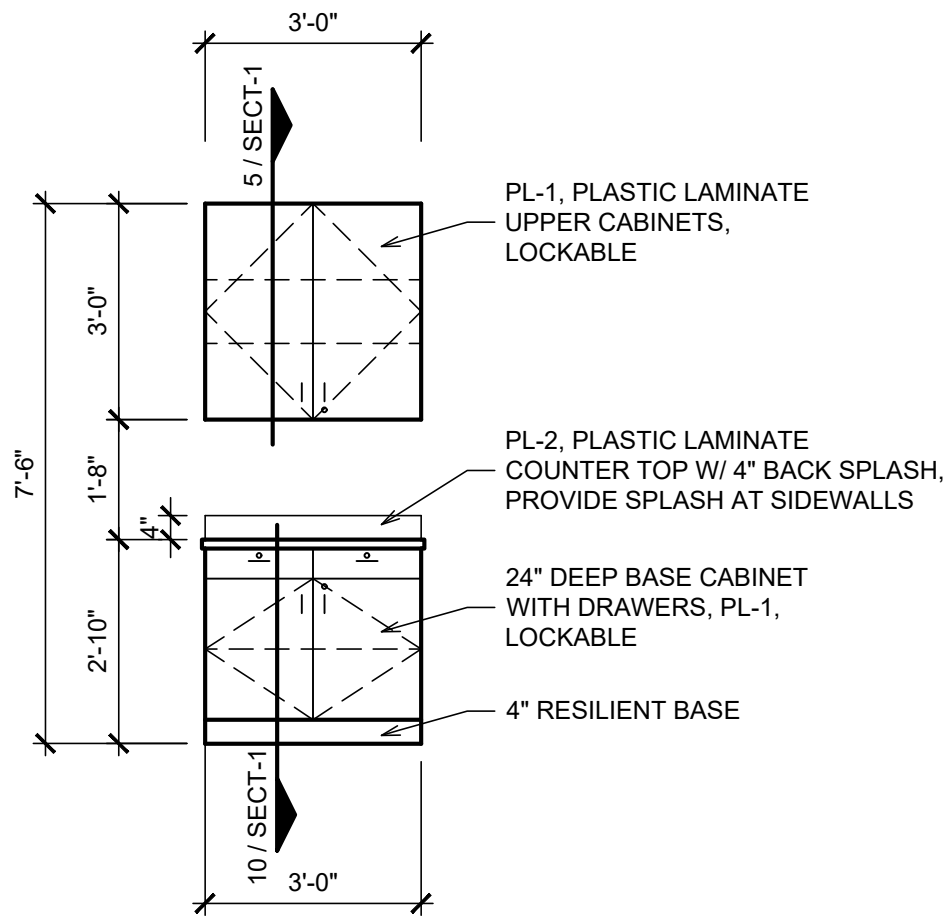


4 TYPICAL 3'-0 UPPER & BASE CABINET
SCALE: 3/8" = 1'-0"

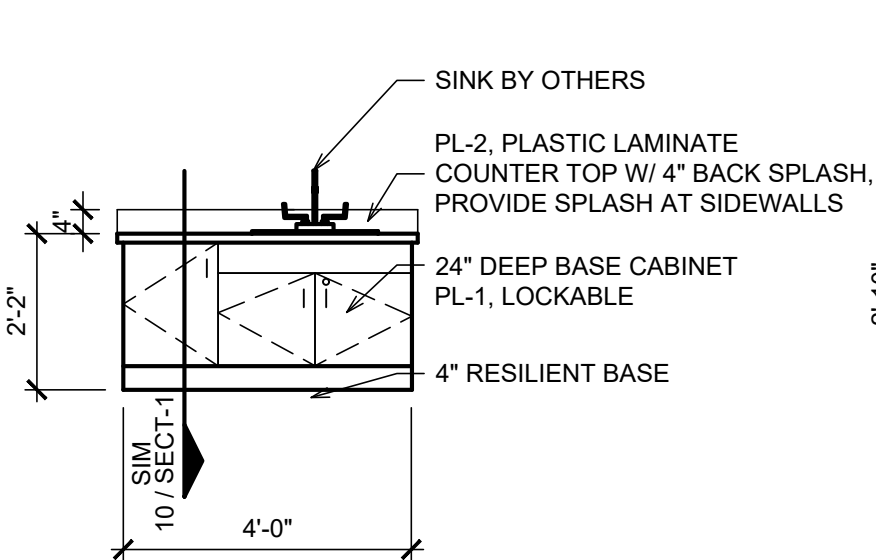

3 PRE-K/KINDER 4'-0 BASE CABINET W/SINK
SCALE: 3/8" = 1'-0"

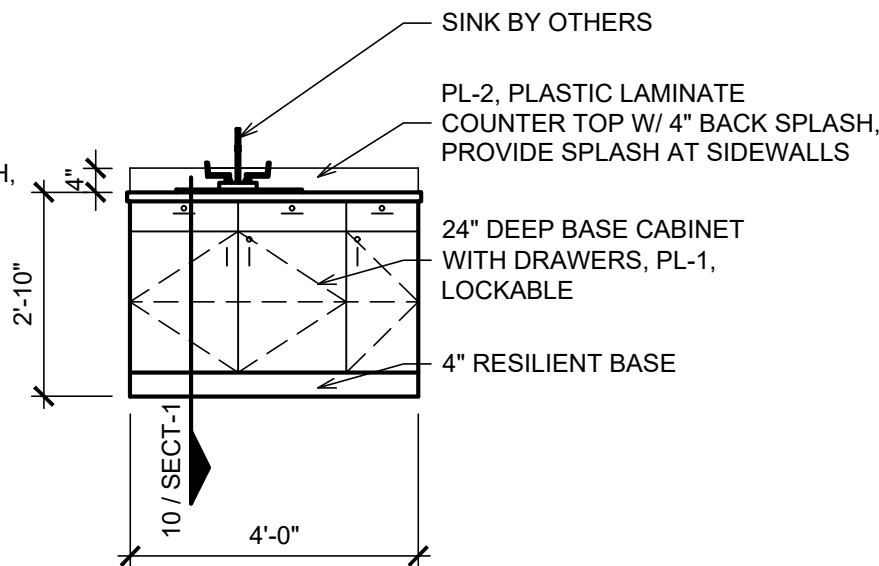

2 4'-0 BASE CABINET W/SINK
SCALE: 3/8" = 1'-0"

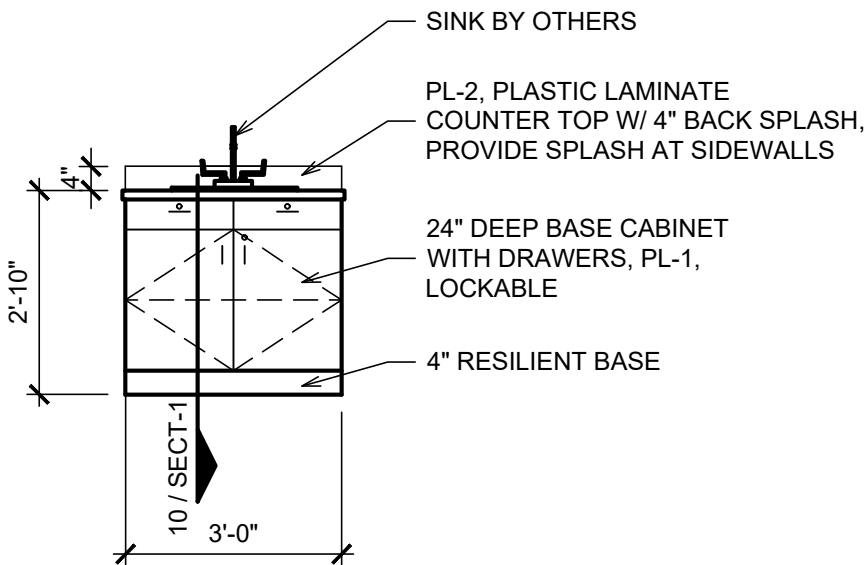

1 3'-0 BASE CABINET W/SINK
SCALE: 3/8" = 1'-0"

PROJECT TITLE
MILLWORK


REVISION

SHEET TITLE
TYPICAL
CABINETS


DATE: 11/19/2024

SHEET NO.


CAB
-1

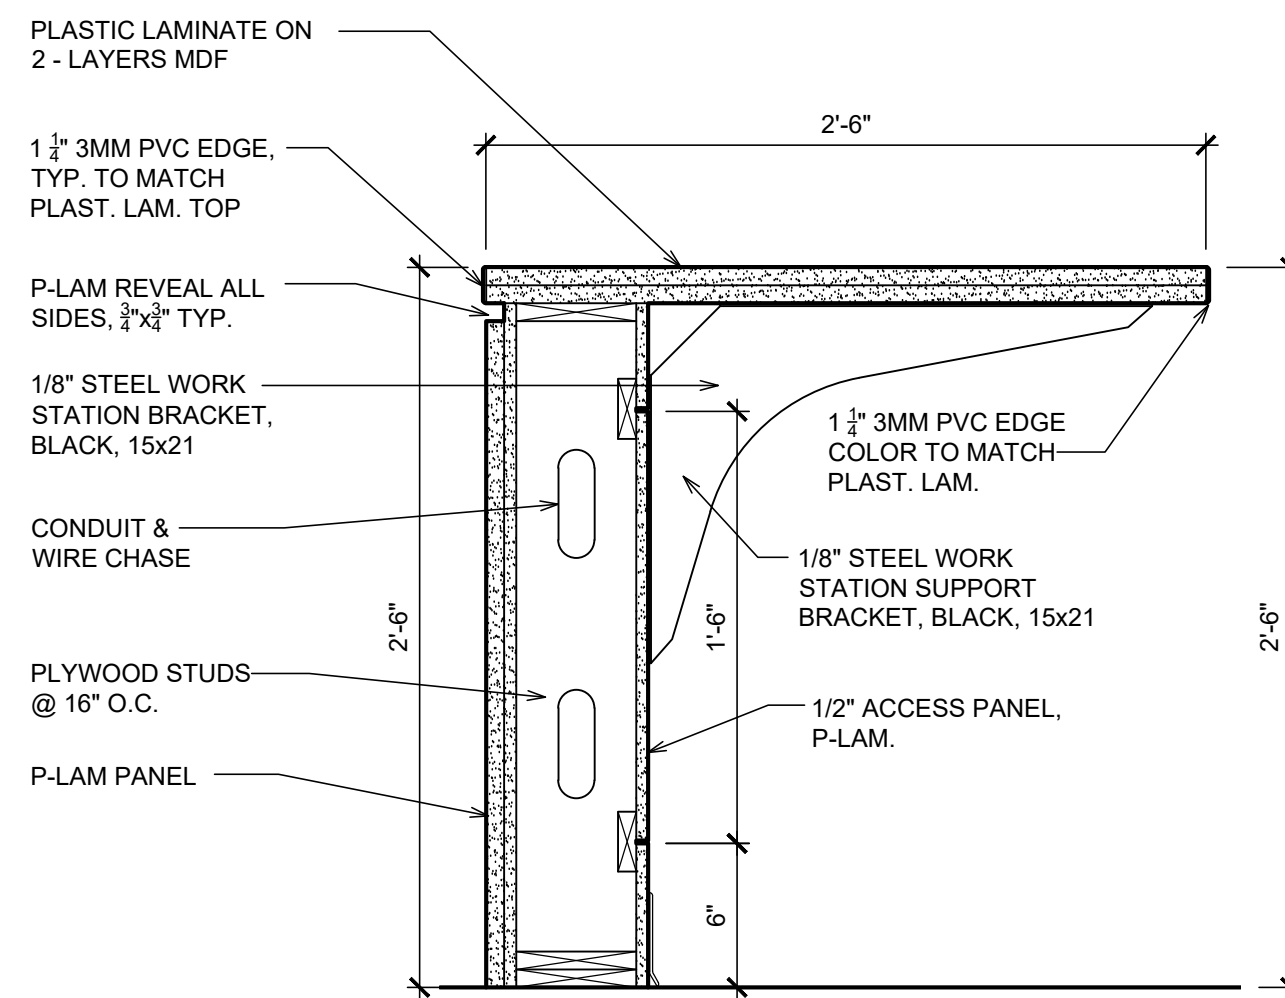


1 ADMINISTRATION RECEPTION
SCALE: 1 1/2" = 1'-0"

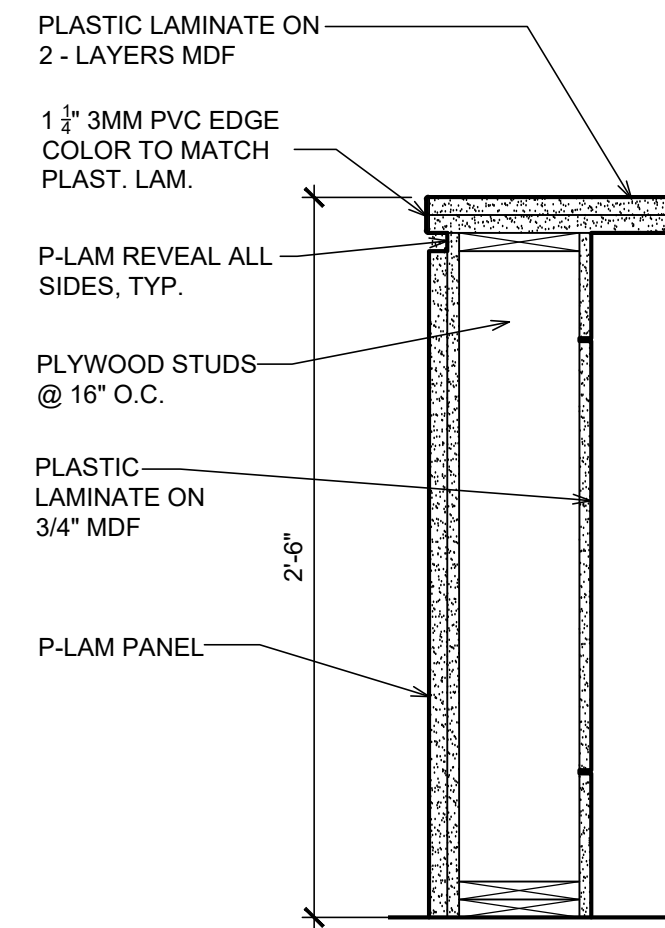


3 RECEPTION DESK
END PANEL SECTION
SCALE: 1 1/2" = 1'-0"

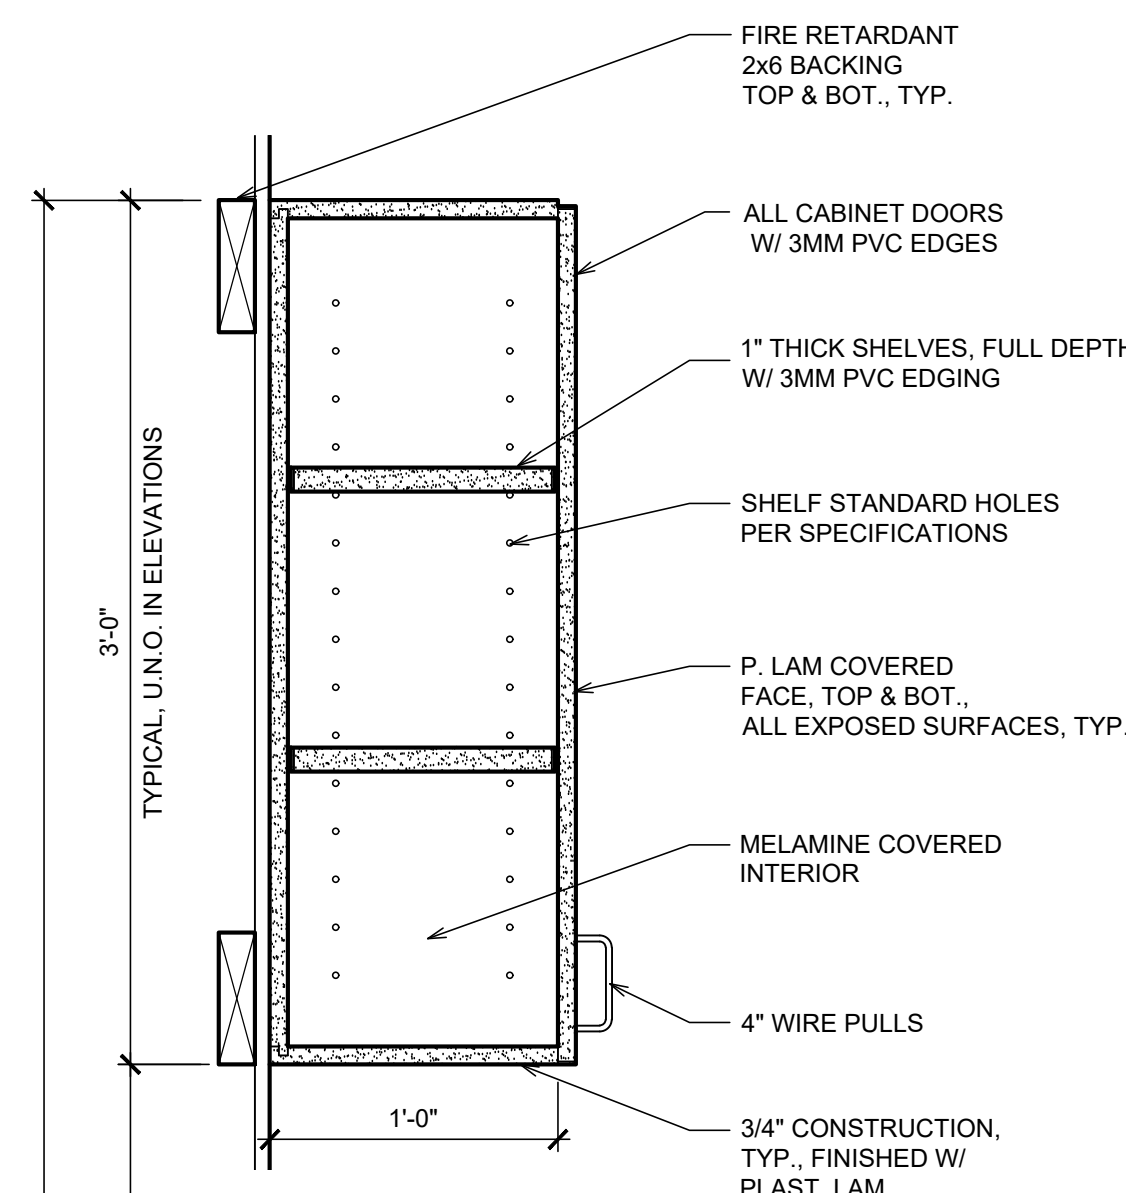


5 UPPER CABINET
SCALE: 1 1/2" = 1'-0"

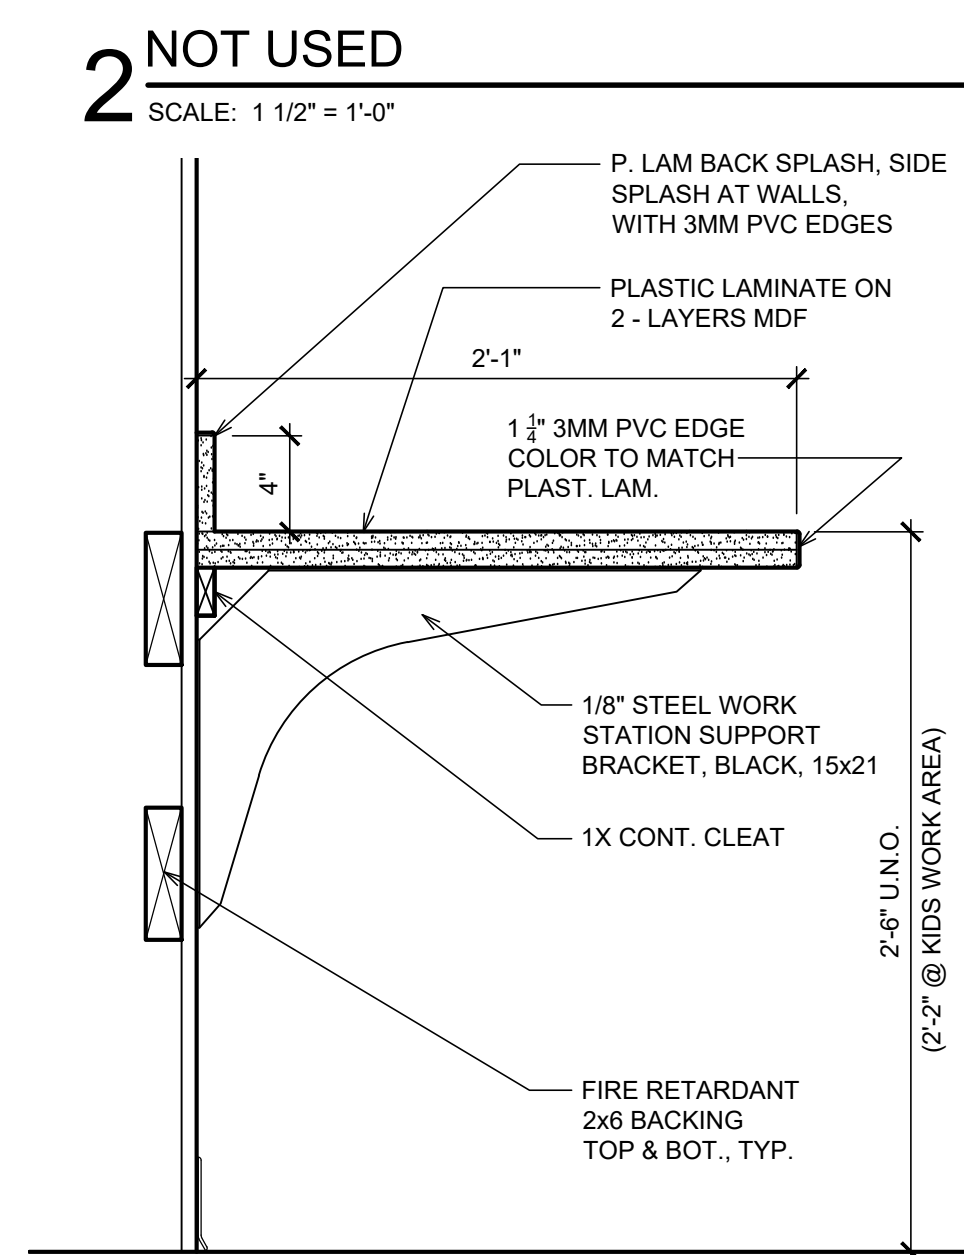


6 OPEN WORK SURFACE SECTION
SCALE: 1 1/2" = 1'-0"

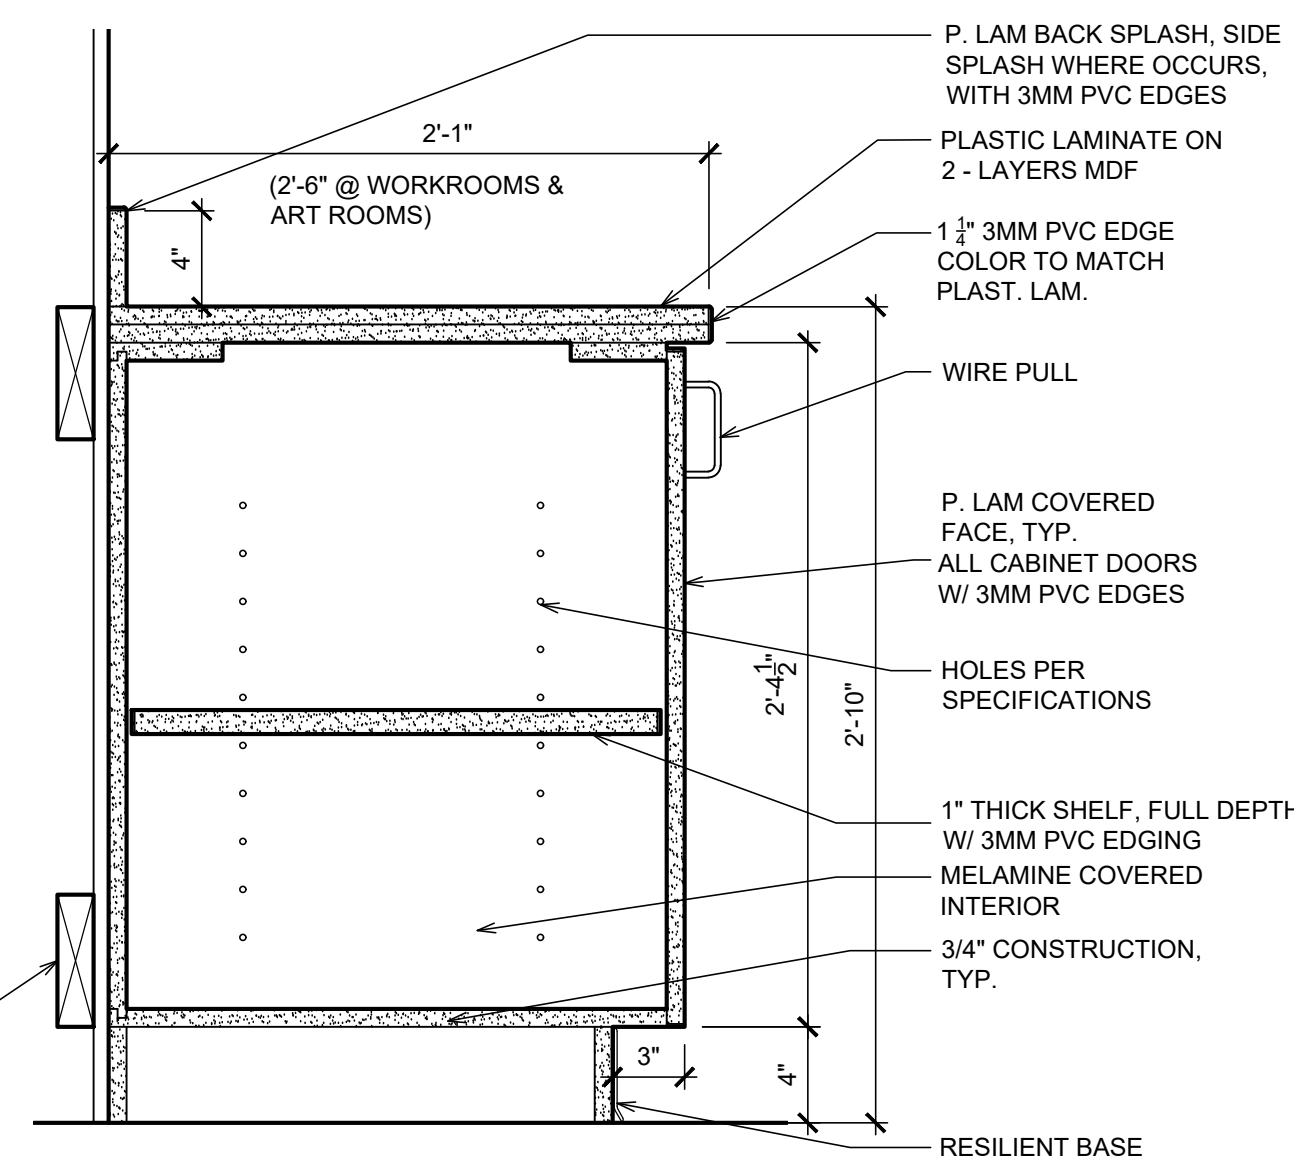


7 BASE CABINET W/O DRAWER
SCALE: 1 1/2" = 1'-0"

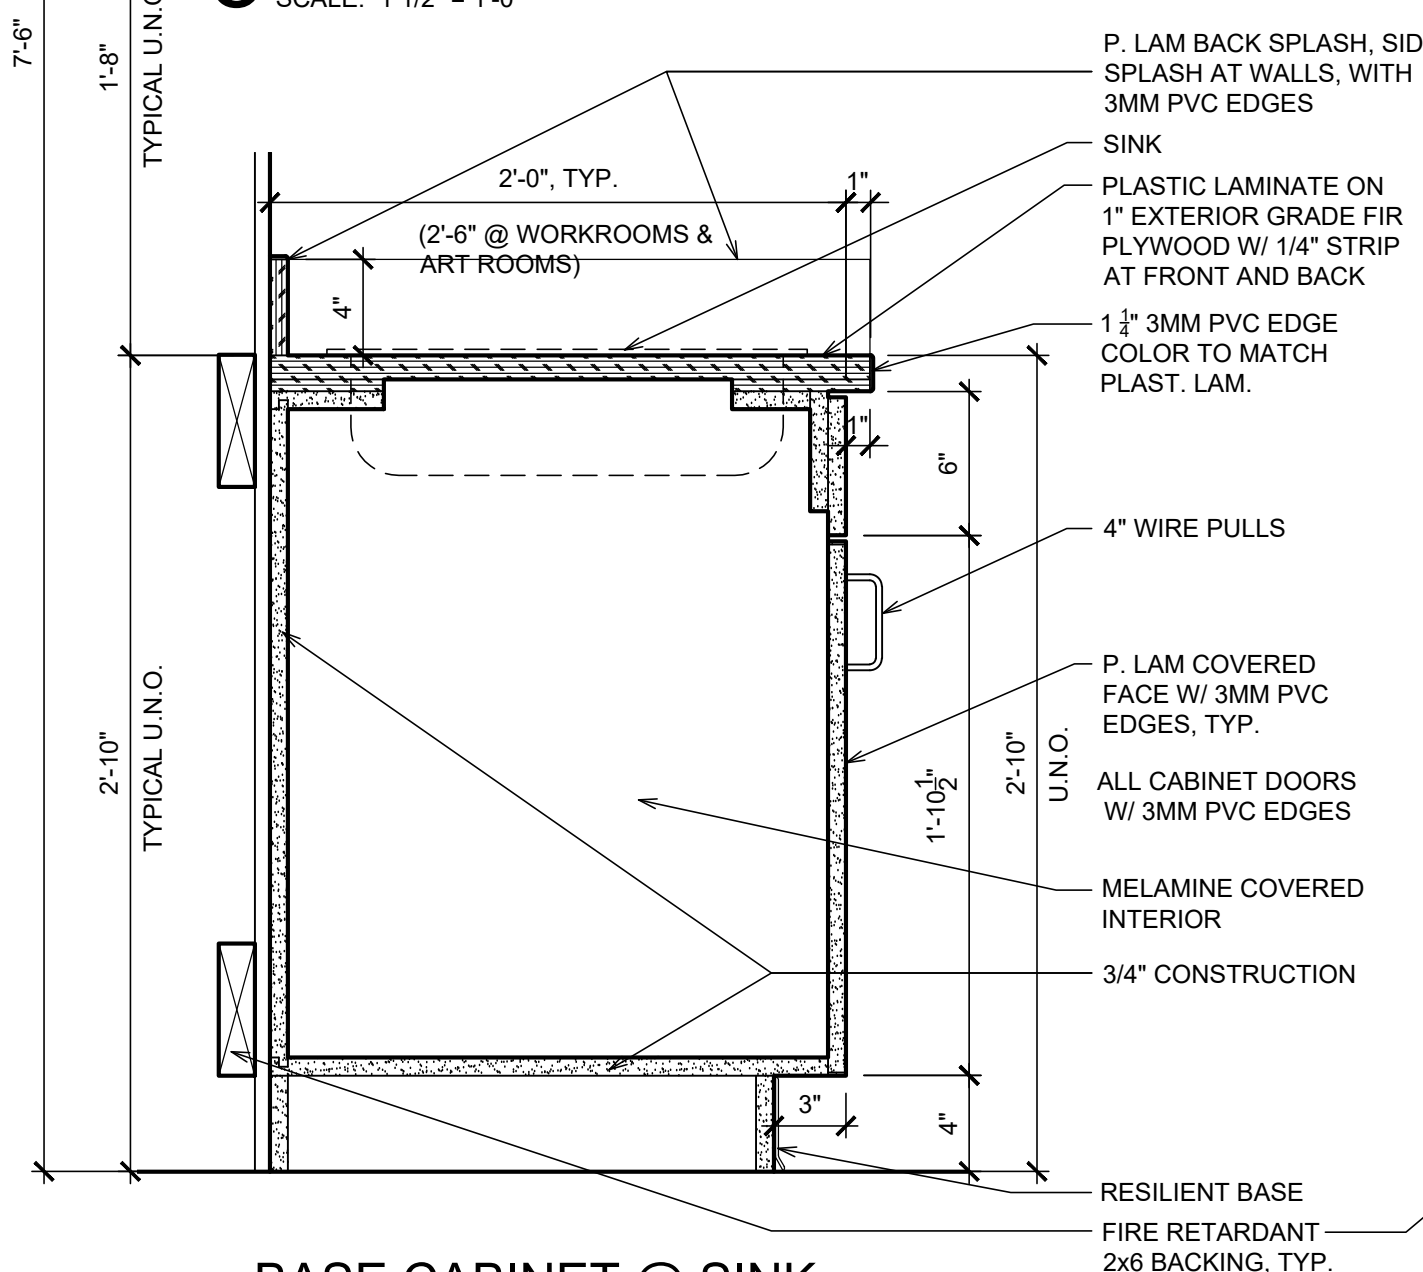


9 BASE CABINET @ SINK
SCALE: 1 1/2" = 1'-0"

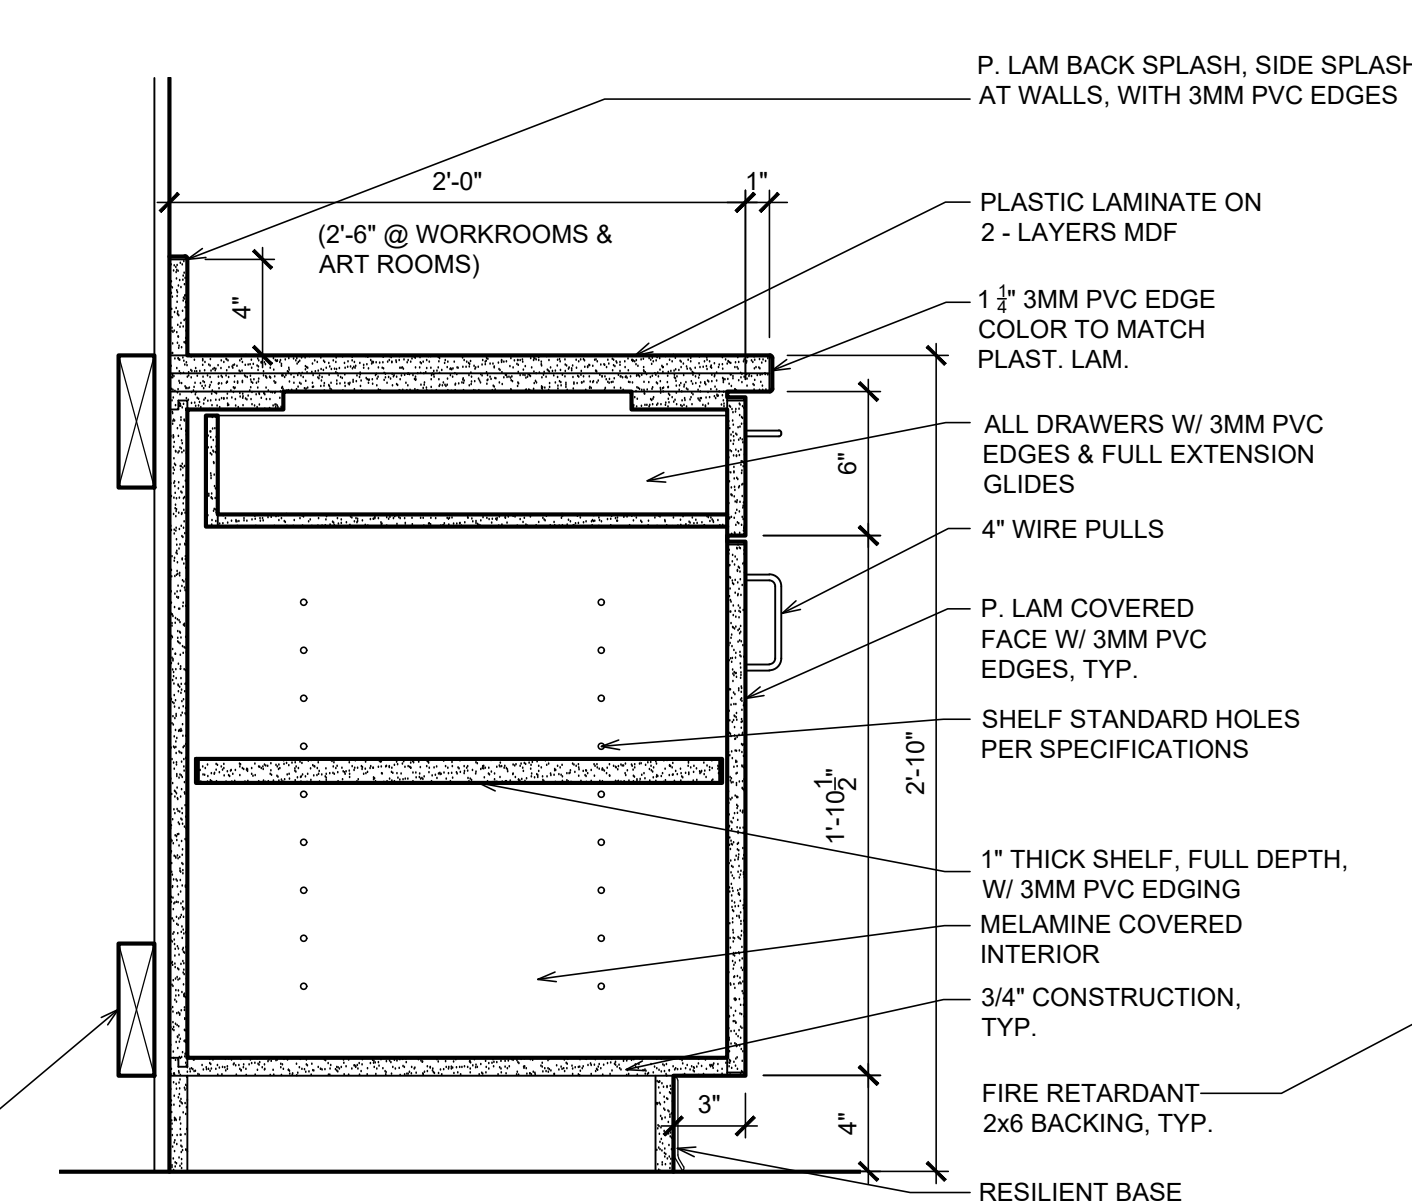

10 BASE CABINET @ DRAWER UNIT
SCALE: 1 1/2" = 1'-0"

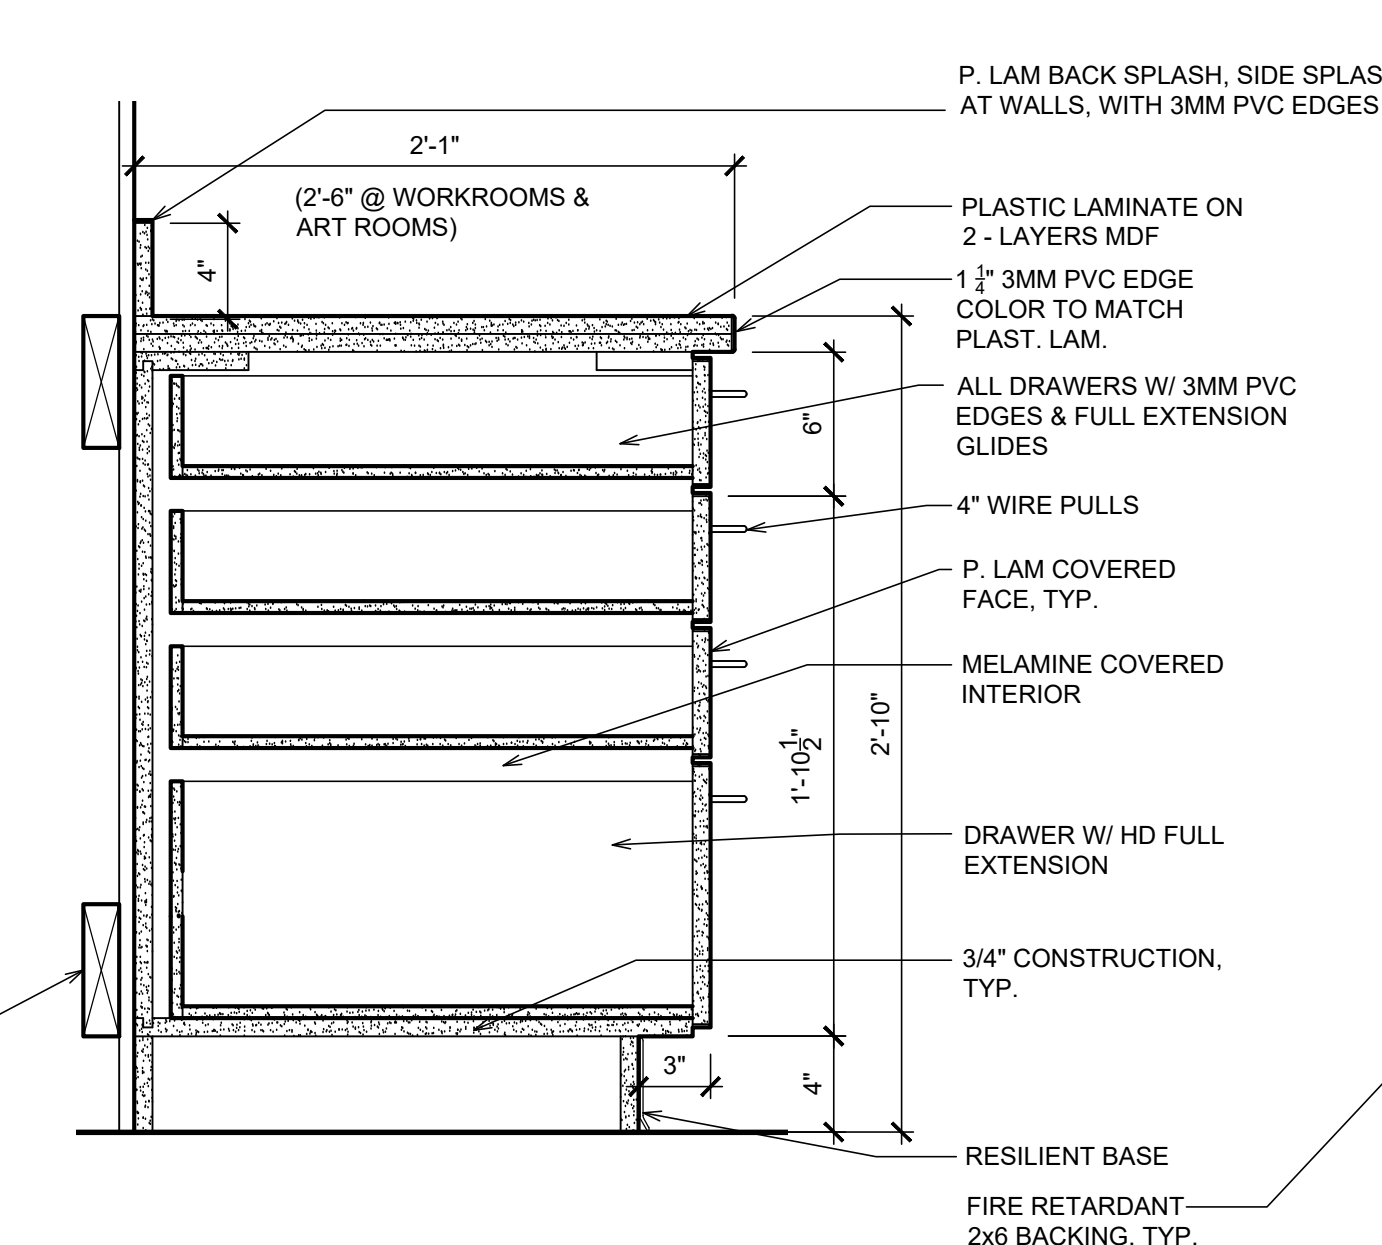

11 BASE CABINET FULL DRAWER UNIT
SCALE: 1 1/2" = 1'-0"

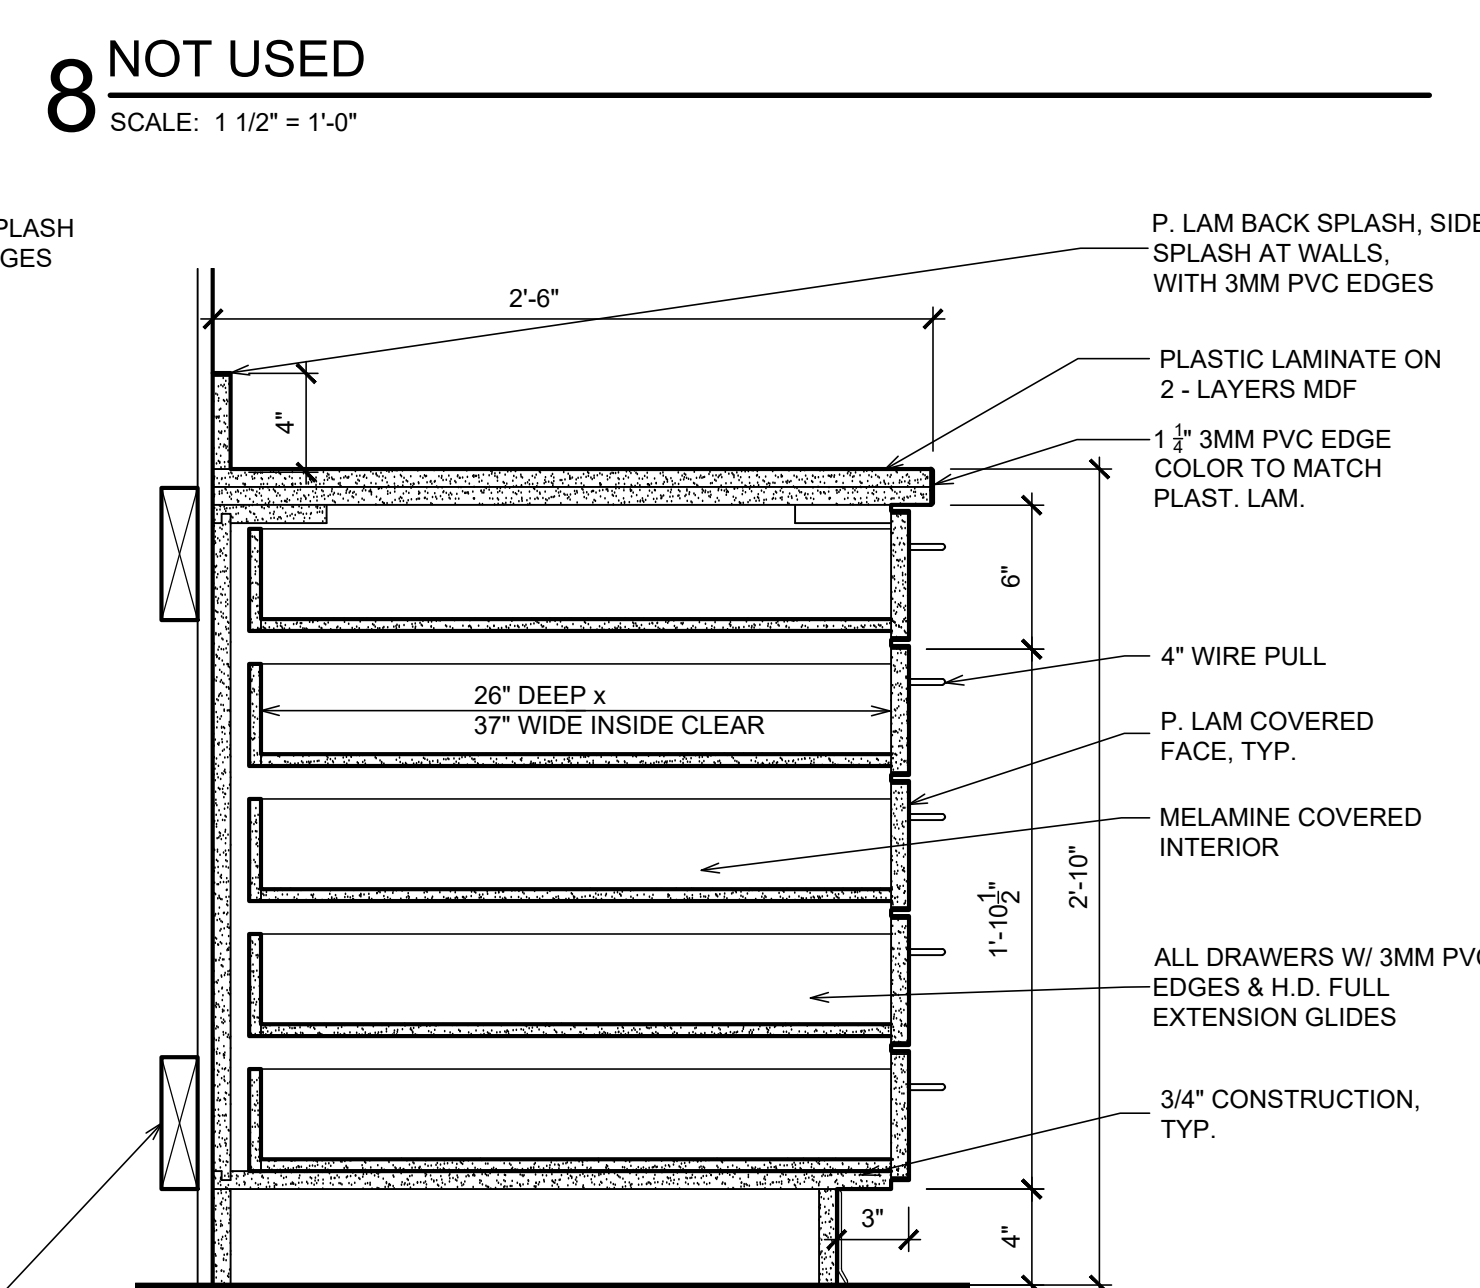

12 POSTER BOARD WIDE DRAWER UNIT @ WORKROOMS
SCALE: 1 1/2" = 1'-0"

PROJECT TITLE


REVISION

SHEET TITLE
MILLWORK
DETAILS


DATE: 11/19/2024

SHEET NO.

SECT
-1

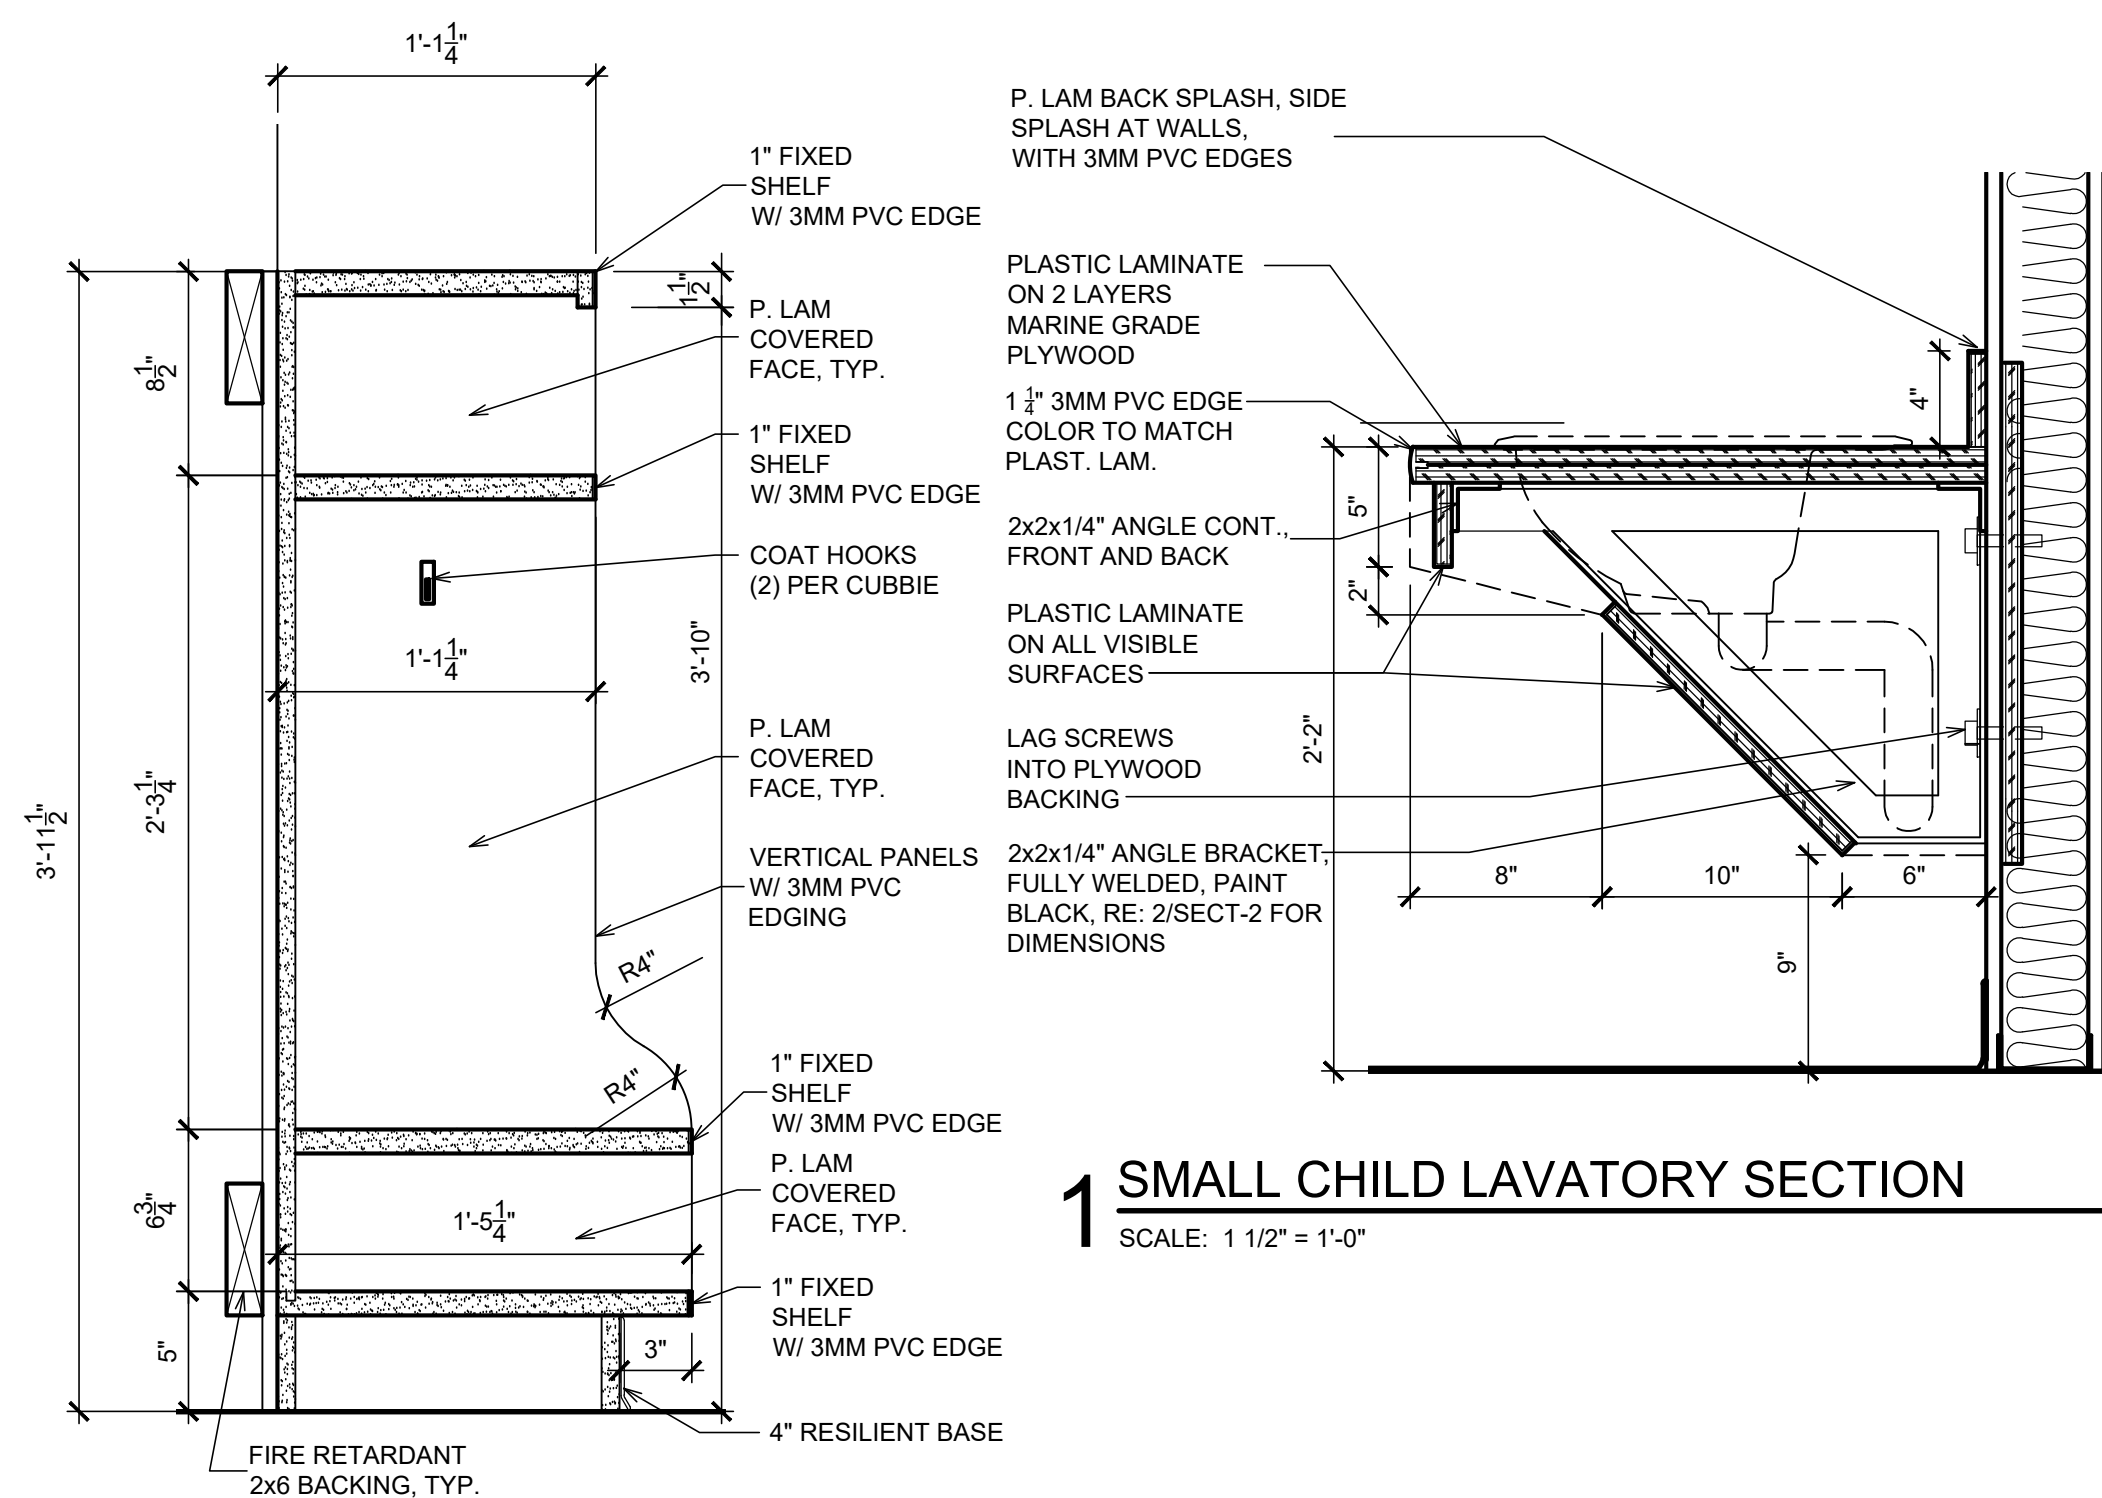


1 SMALL CHILD LAVATORY SECTION
SCALE: 1 1/2" = 1'-0"

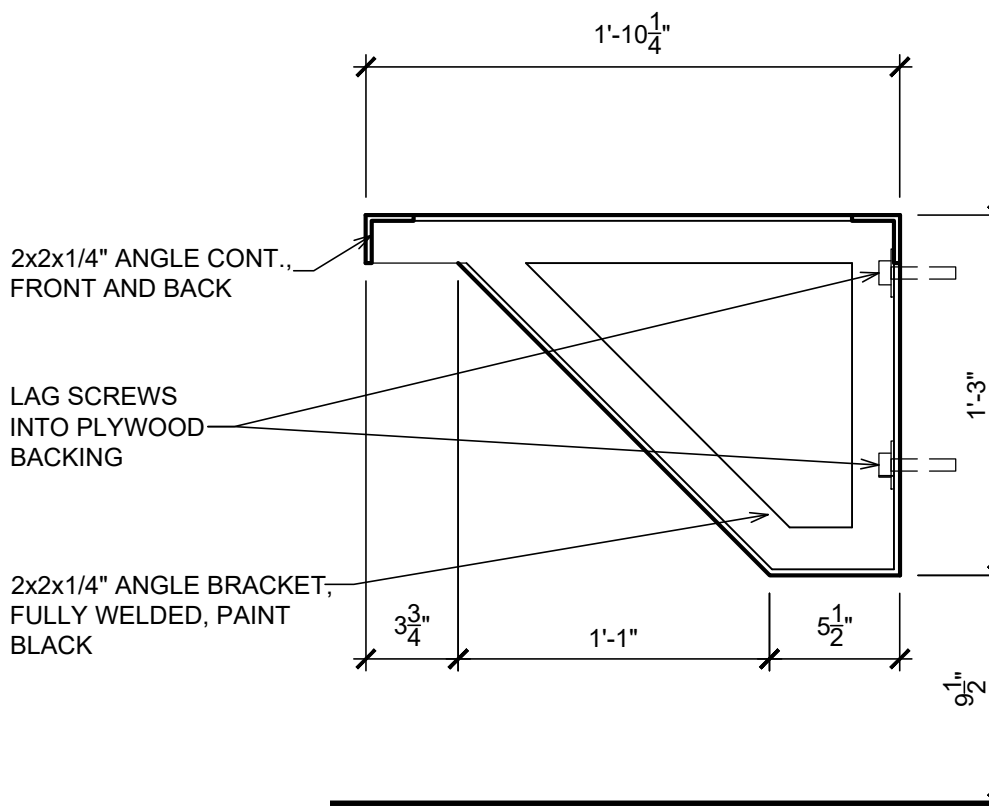


2 SMALL CHILD LAVATORY FRAME
SCALE: 1 1/2" = 1'-0"


3 EARLY CHILDHOOD CLASSROOM CUBBIE UNIT W/O UPPER CABINET
SCALE: 1 1/2" = 1'-0"

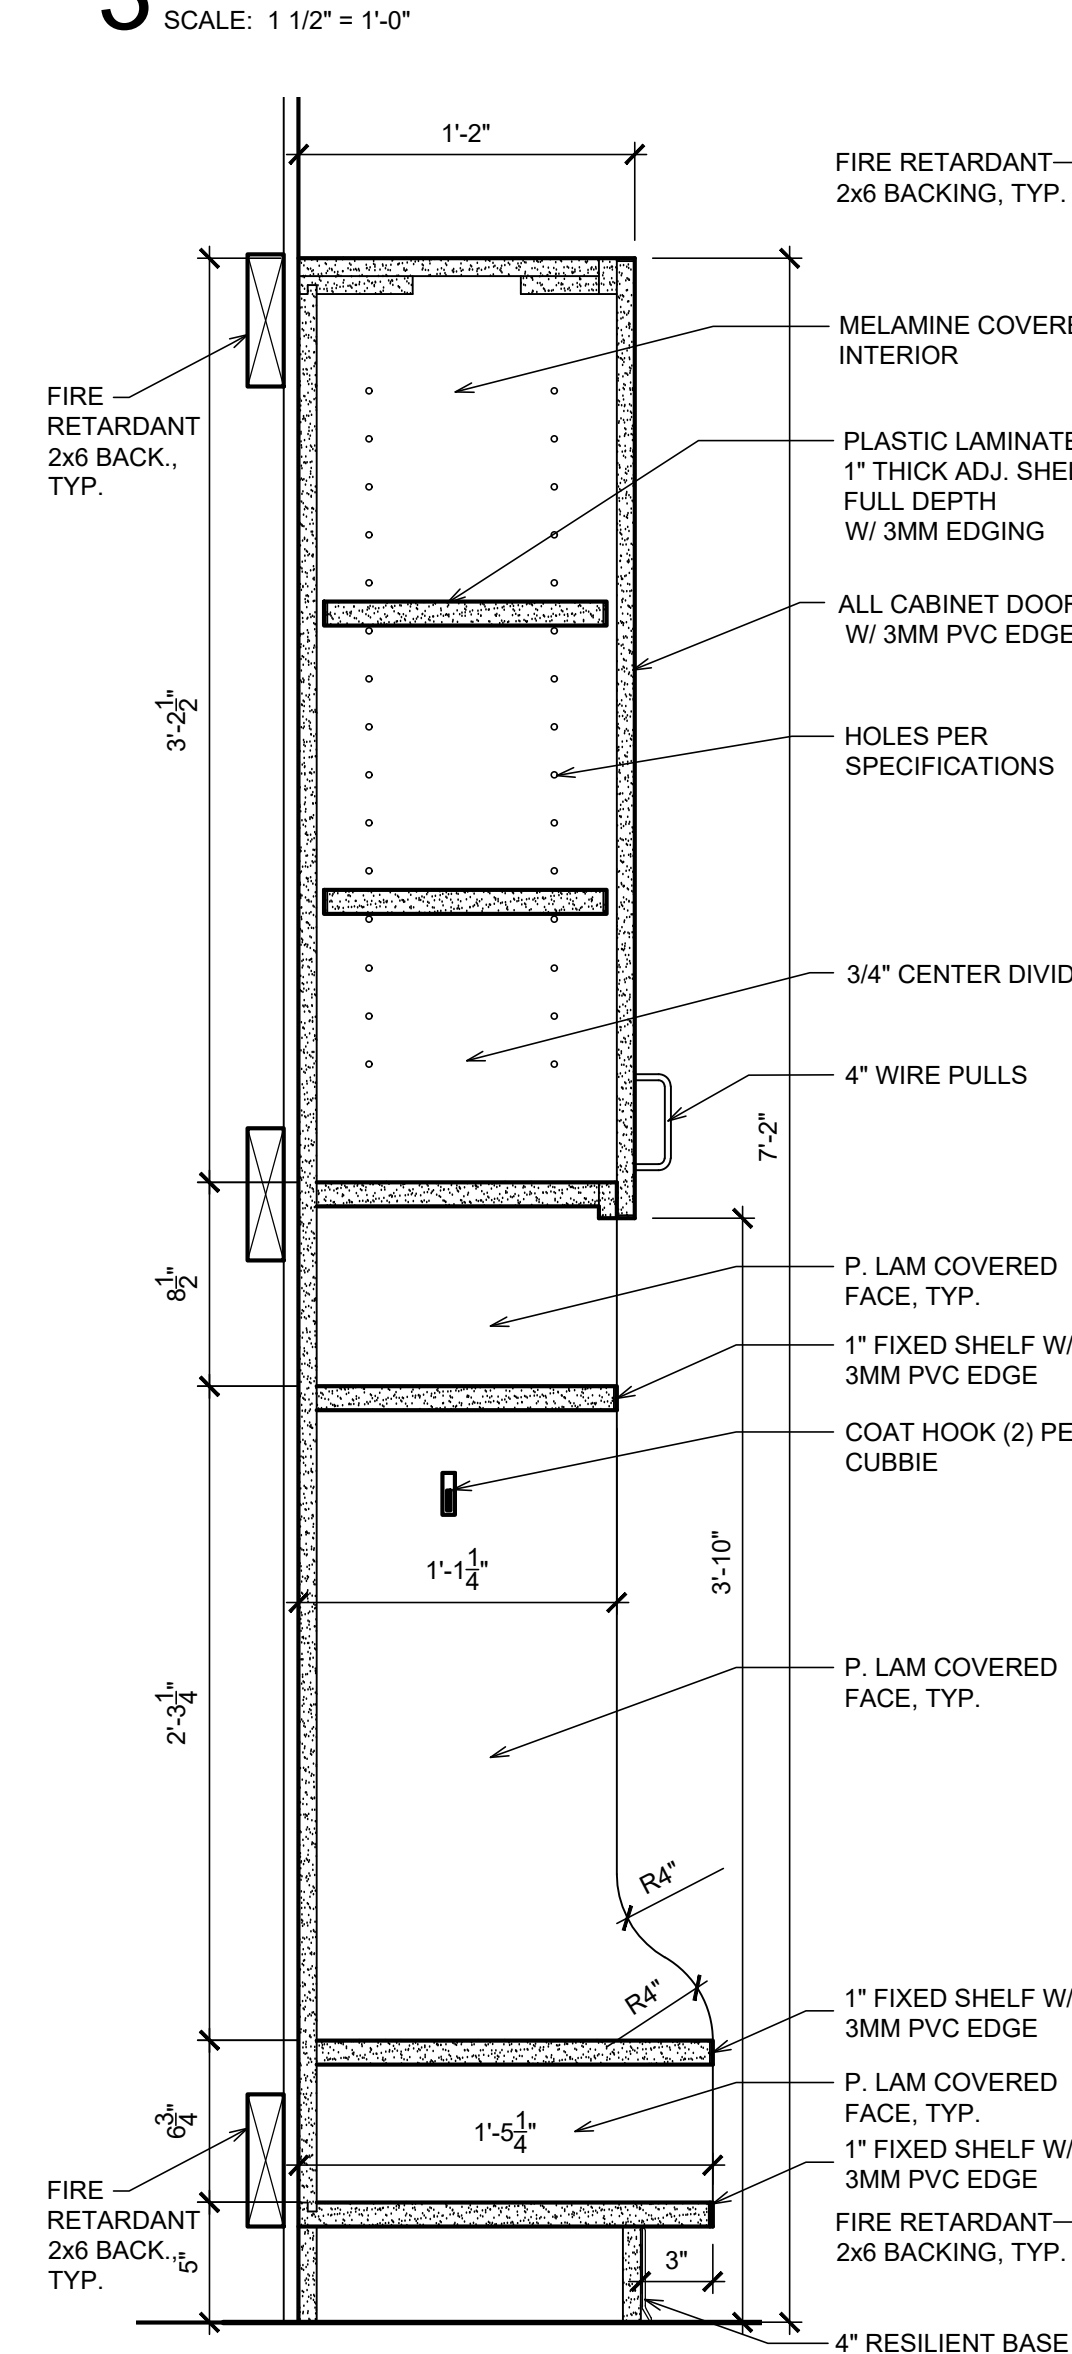


4 EARLY CHILDHOOD CLASSROOM CUBBIE UNIT W/ UPPER CABINET
SCALE: 1 1/2" = 1'-0"

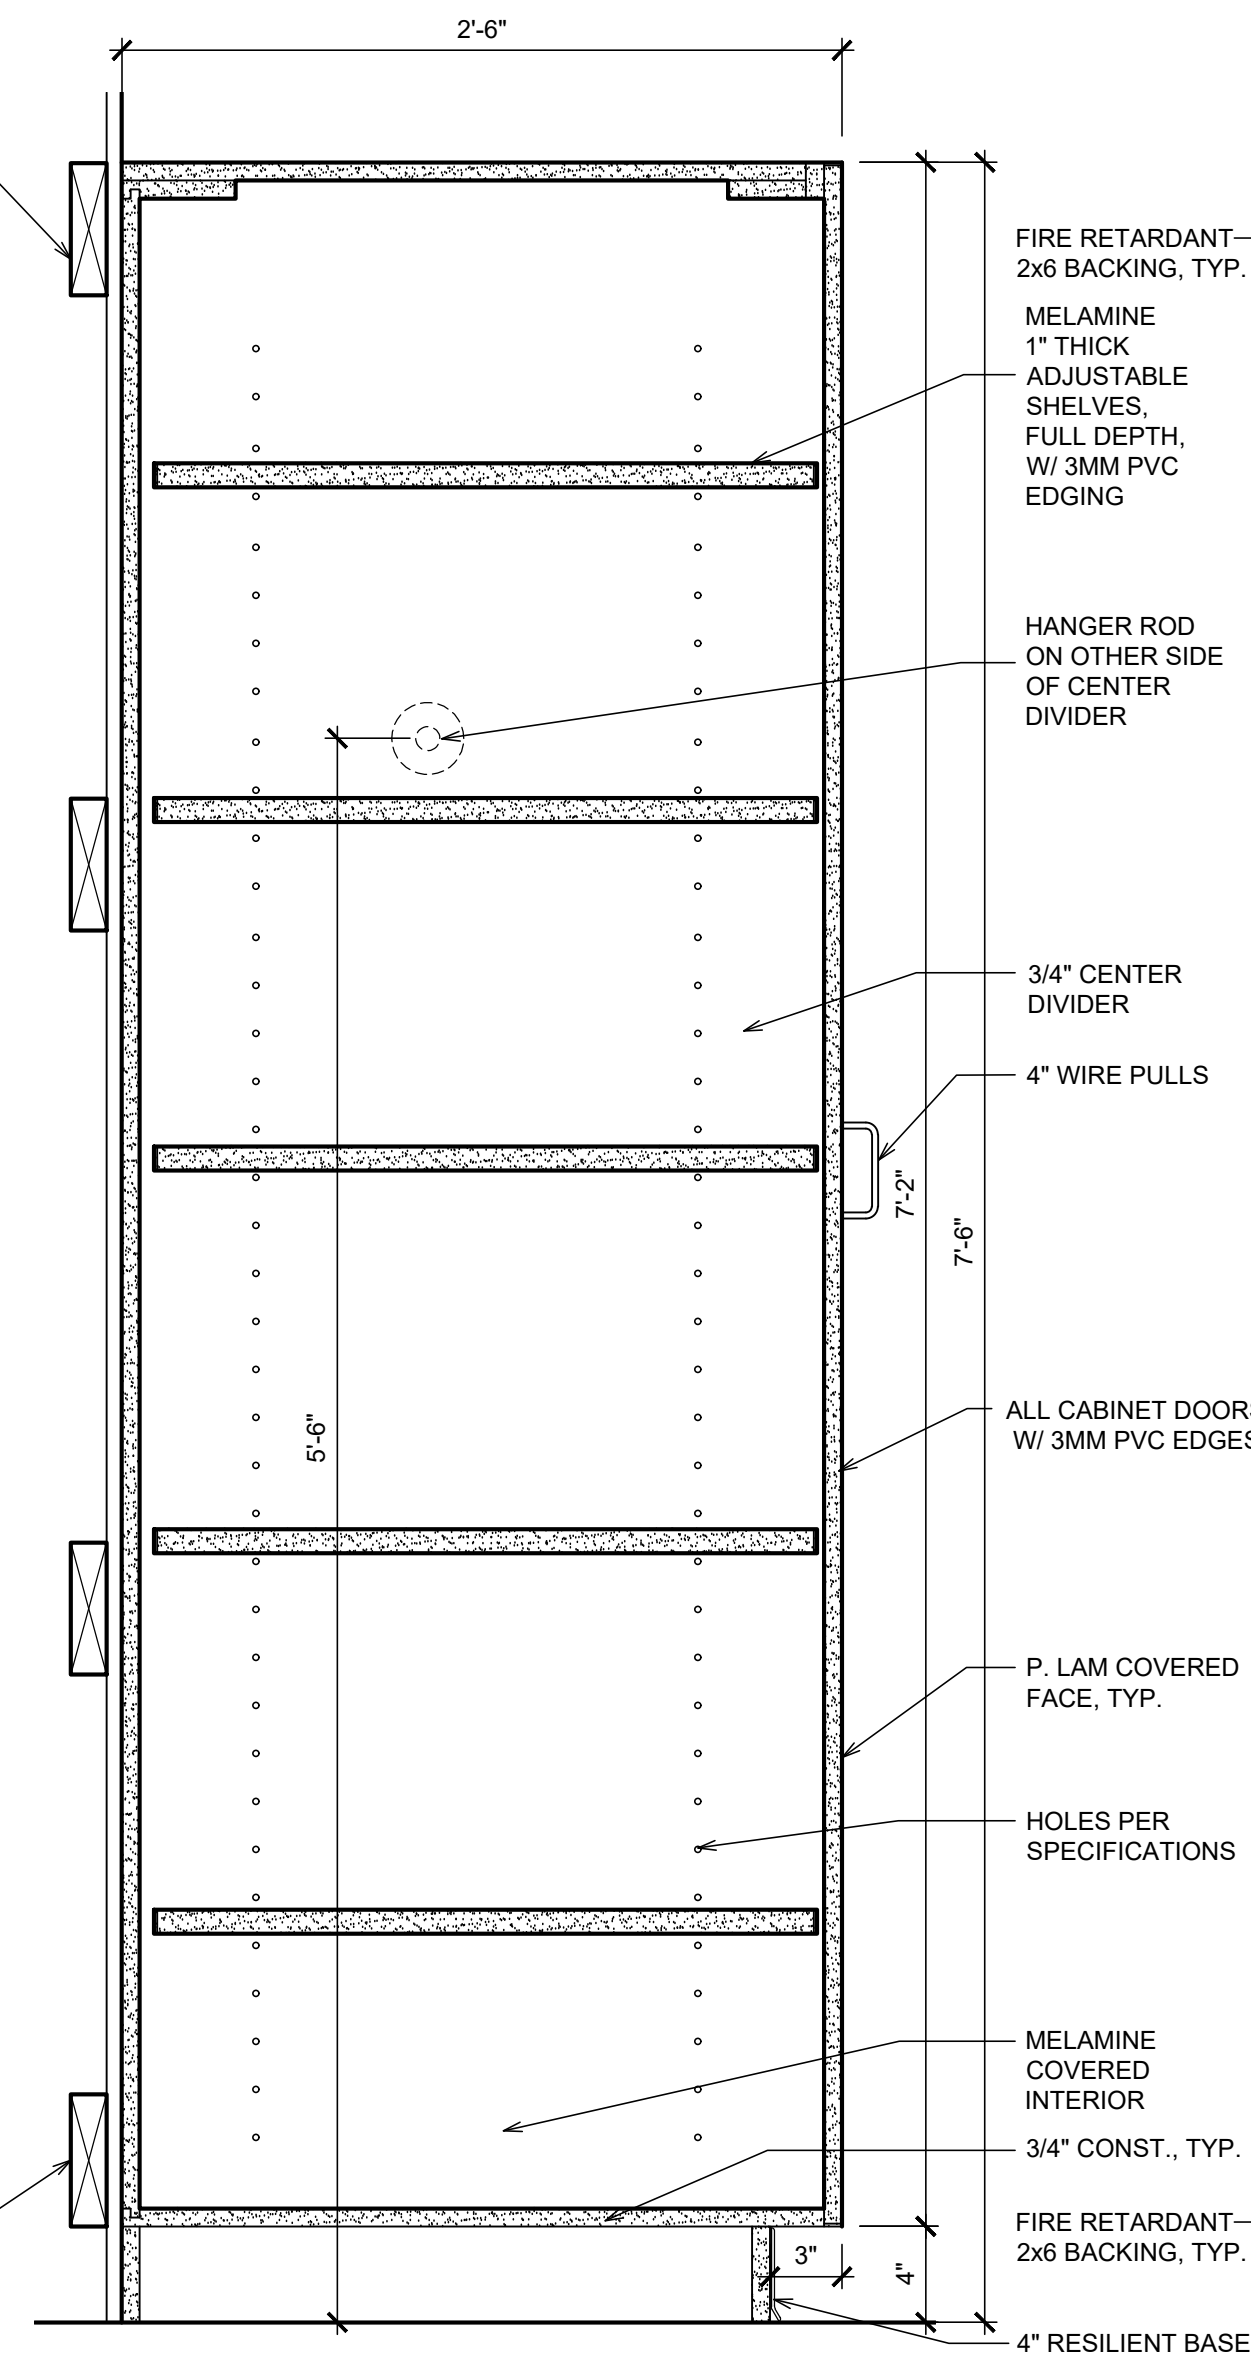


5 ART ROOM WARDROBE CABINET
SCALE: 1 1/2" = 1'-0" (30" DEEP)

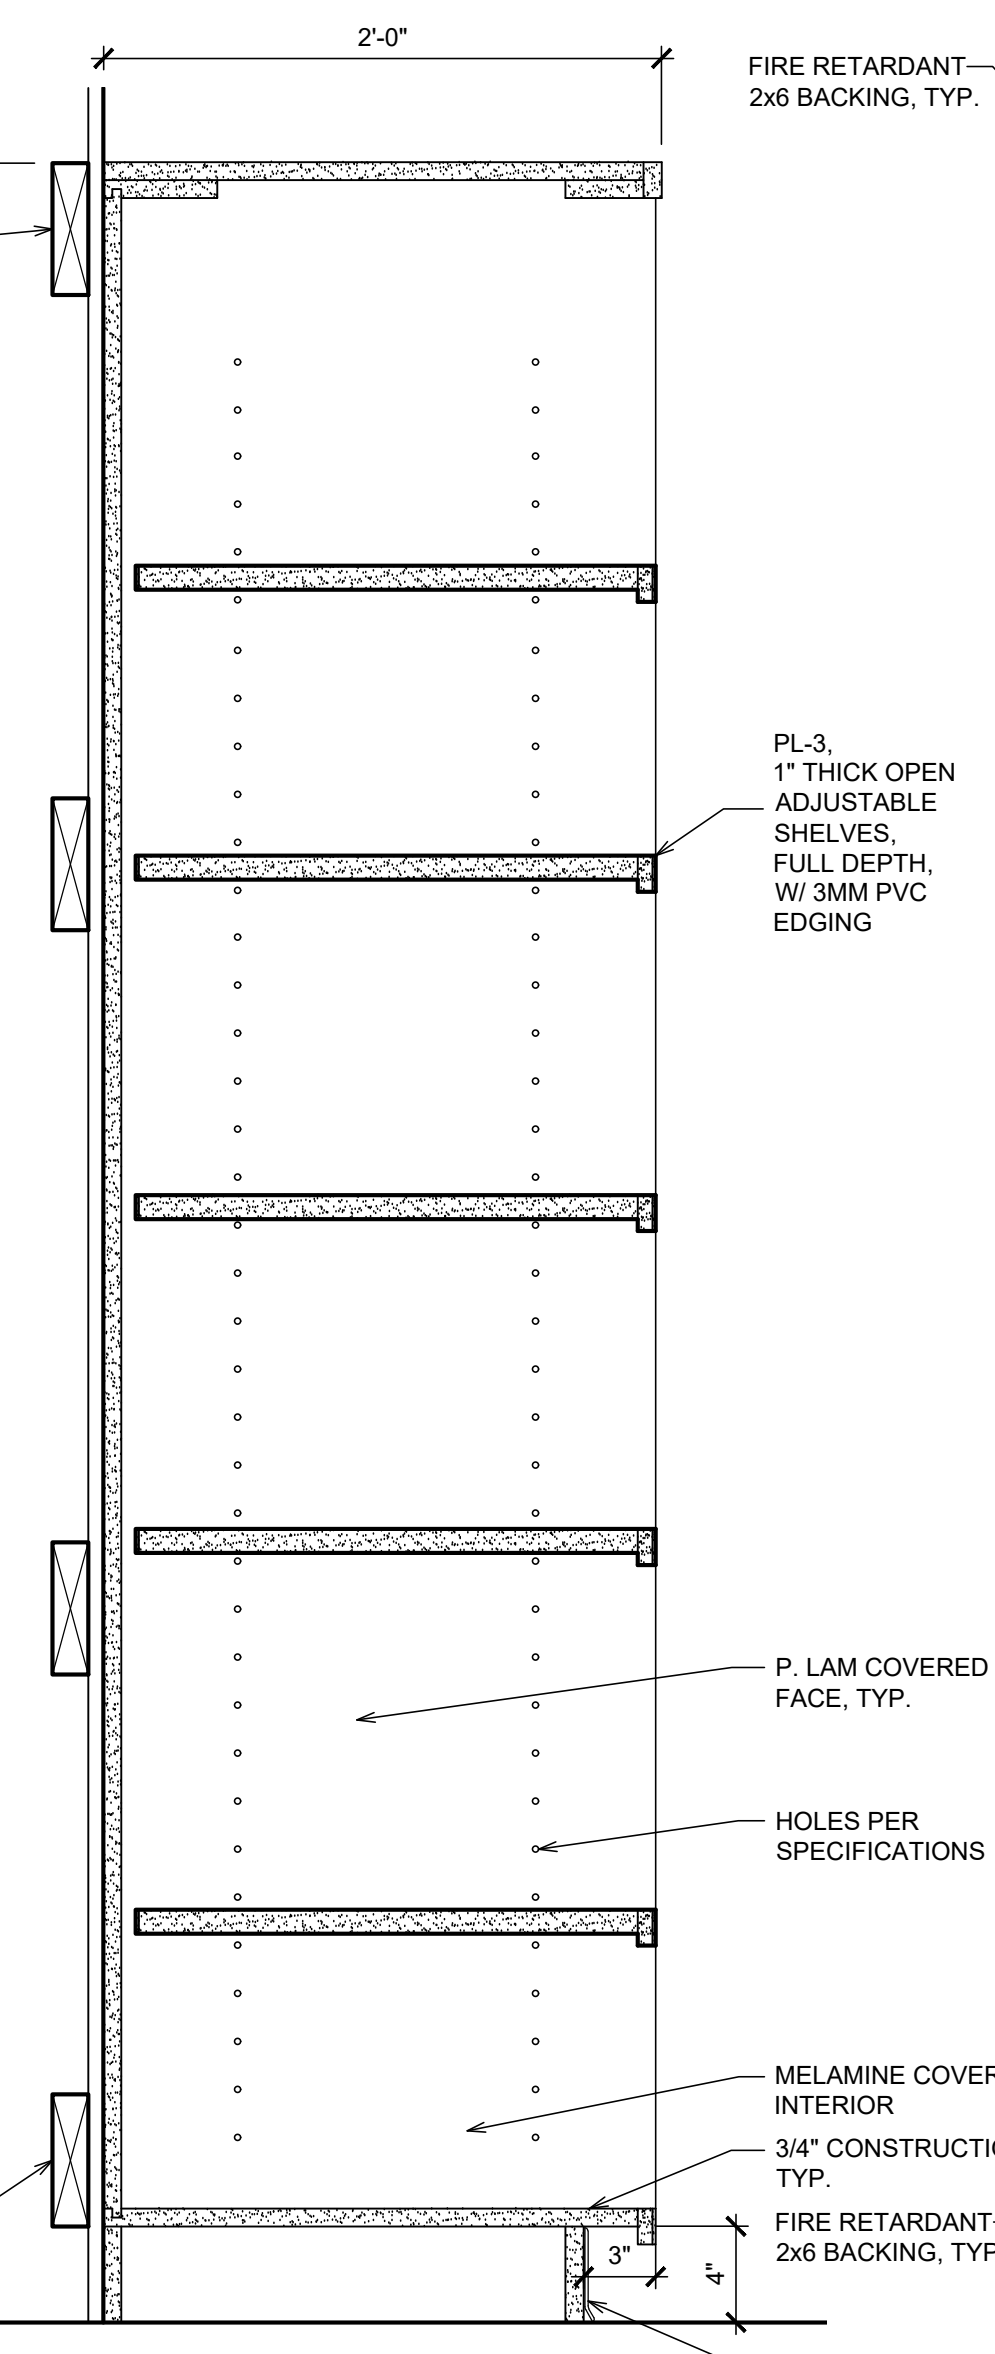

6 EARLY CHILDHOOD CLOSET OPEN SHELF UNIT
SCALE: 1 1/2" = 1'-0" (24" DEEP)

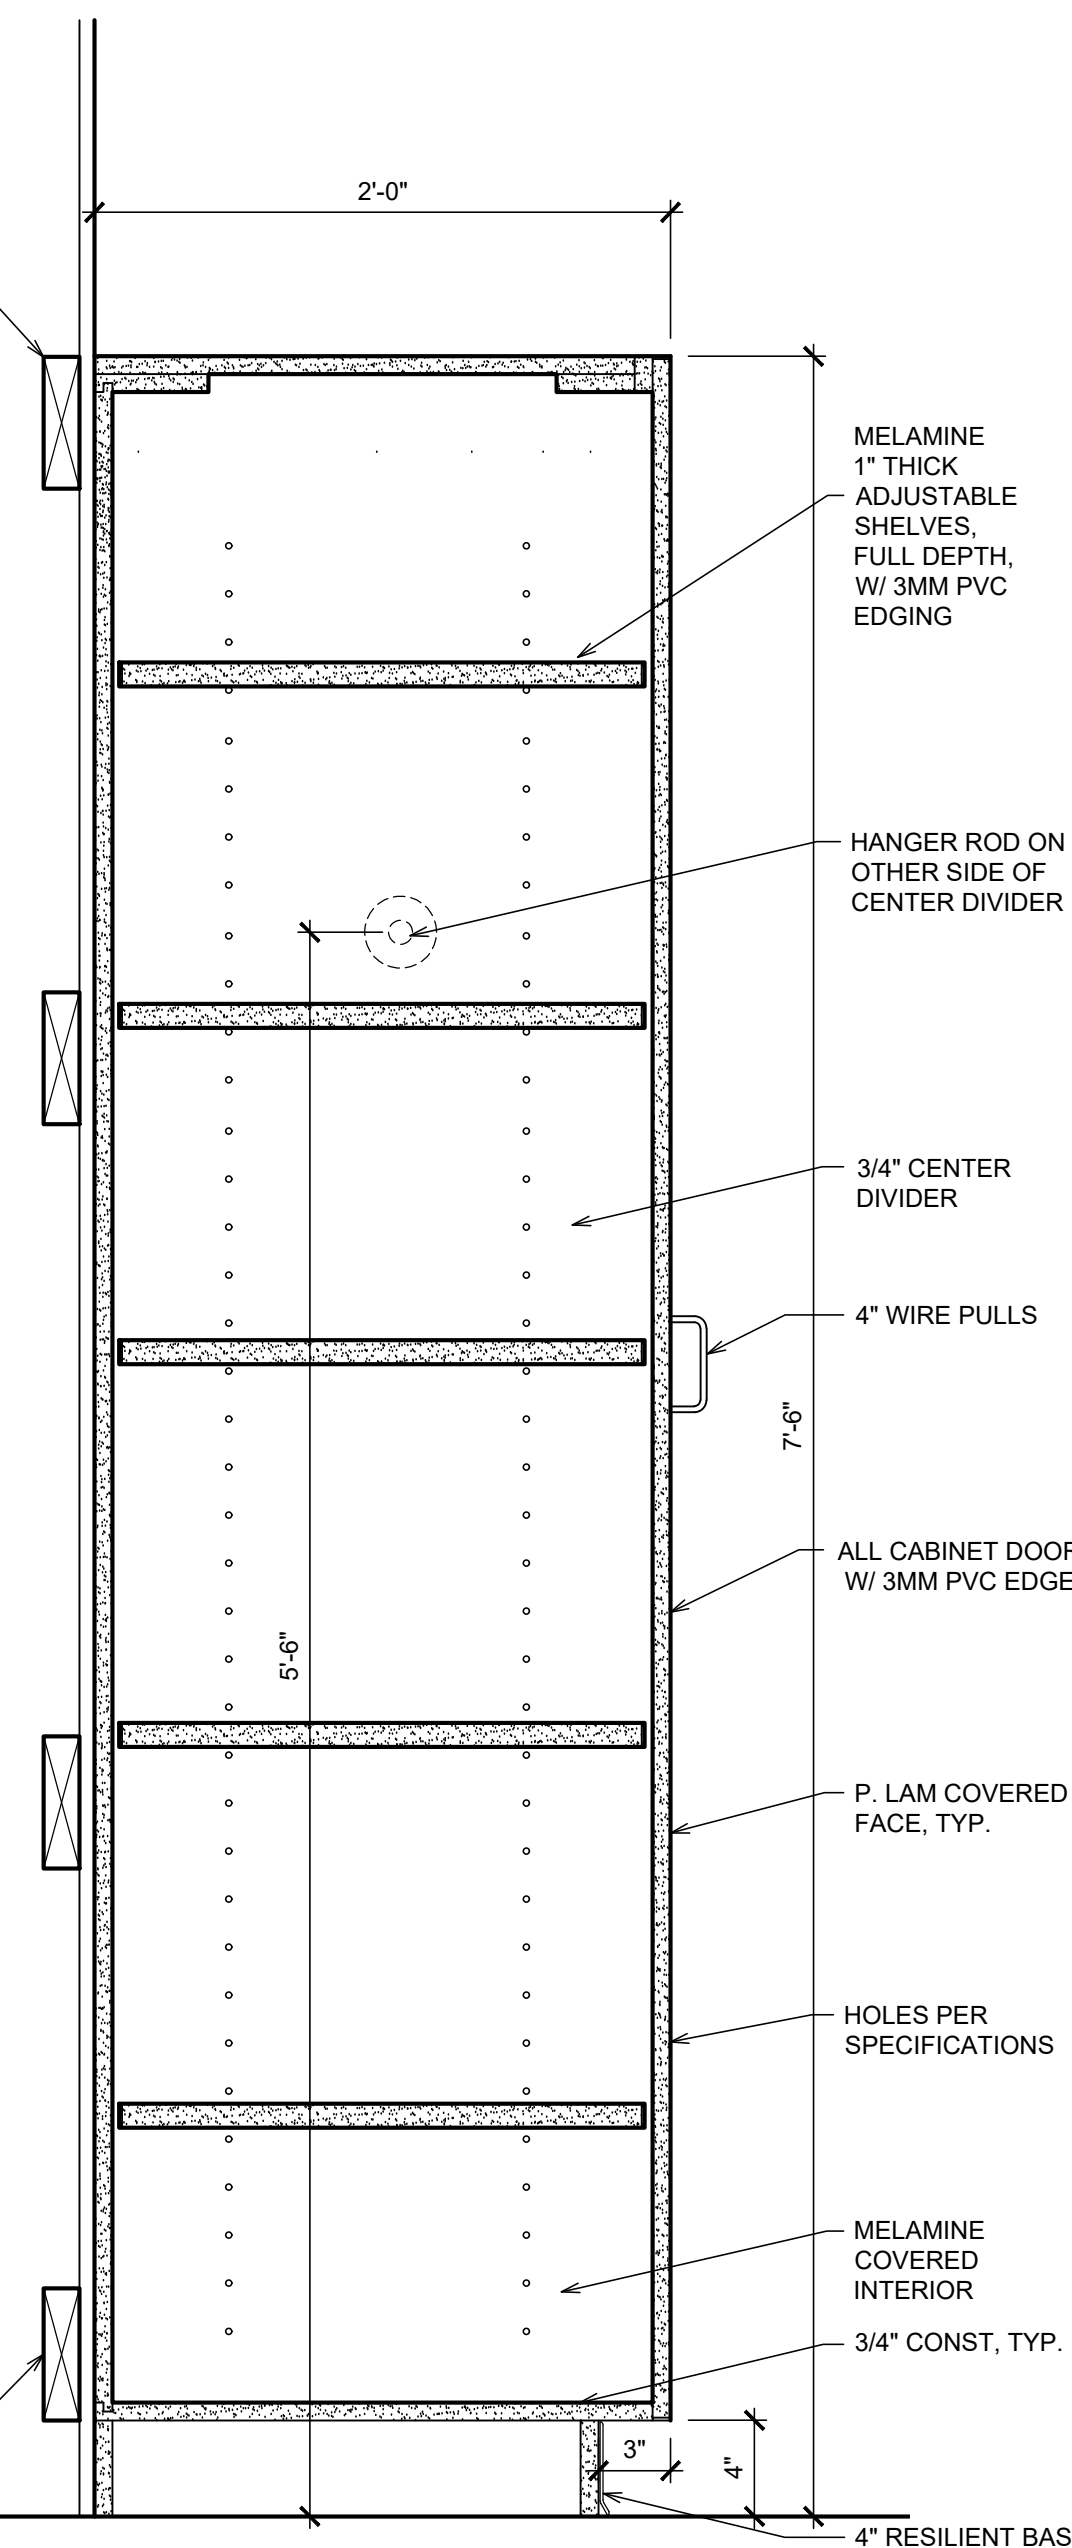

7 TYPICAL CLASSROOM & WORKROOM WARDROBE CABINET
SCALE: 1 1/2" = 1'-0" (24" DEEP)

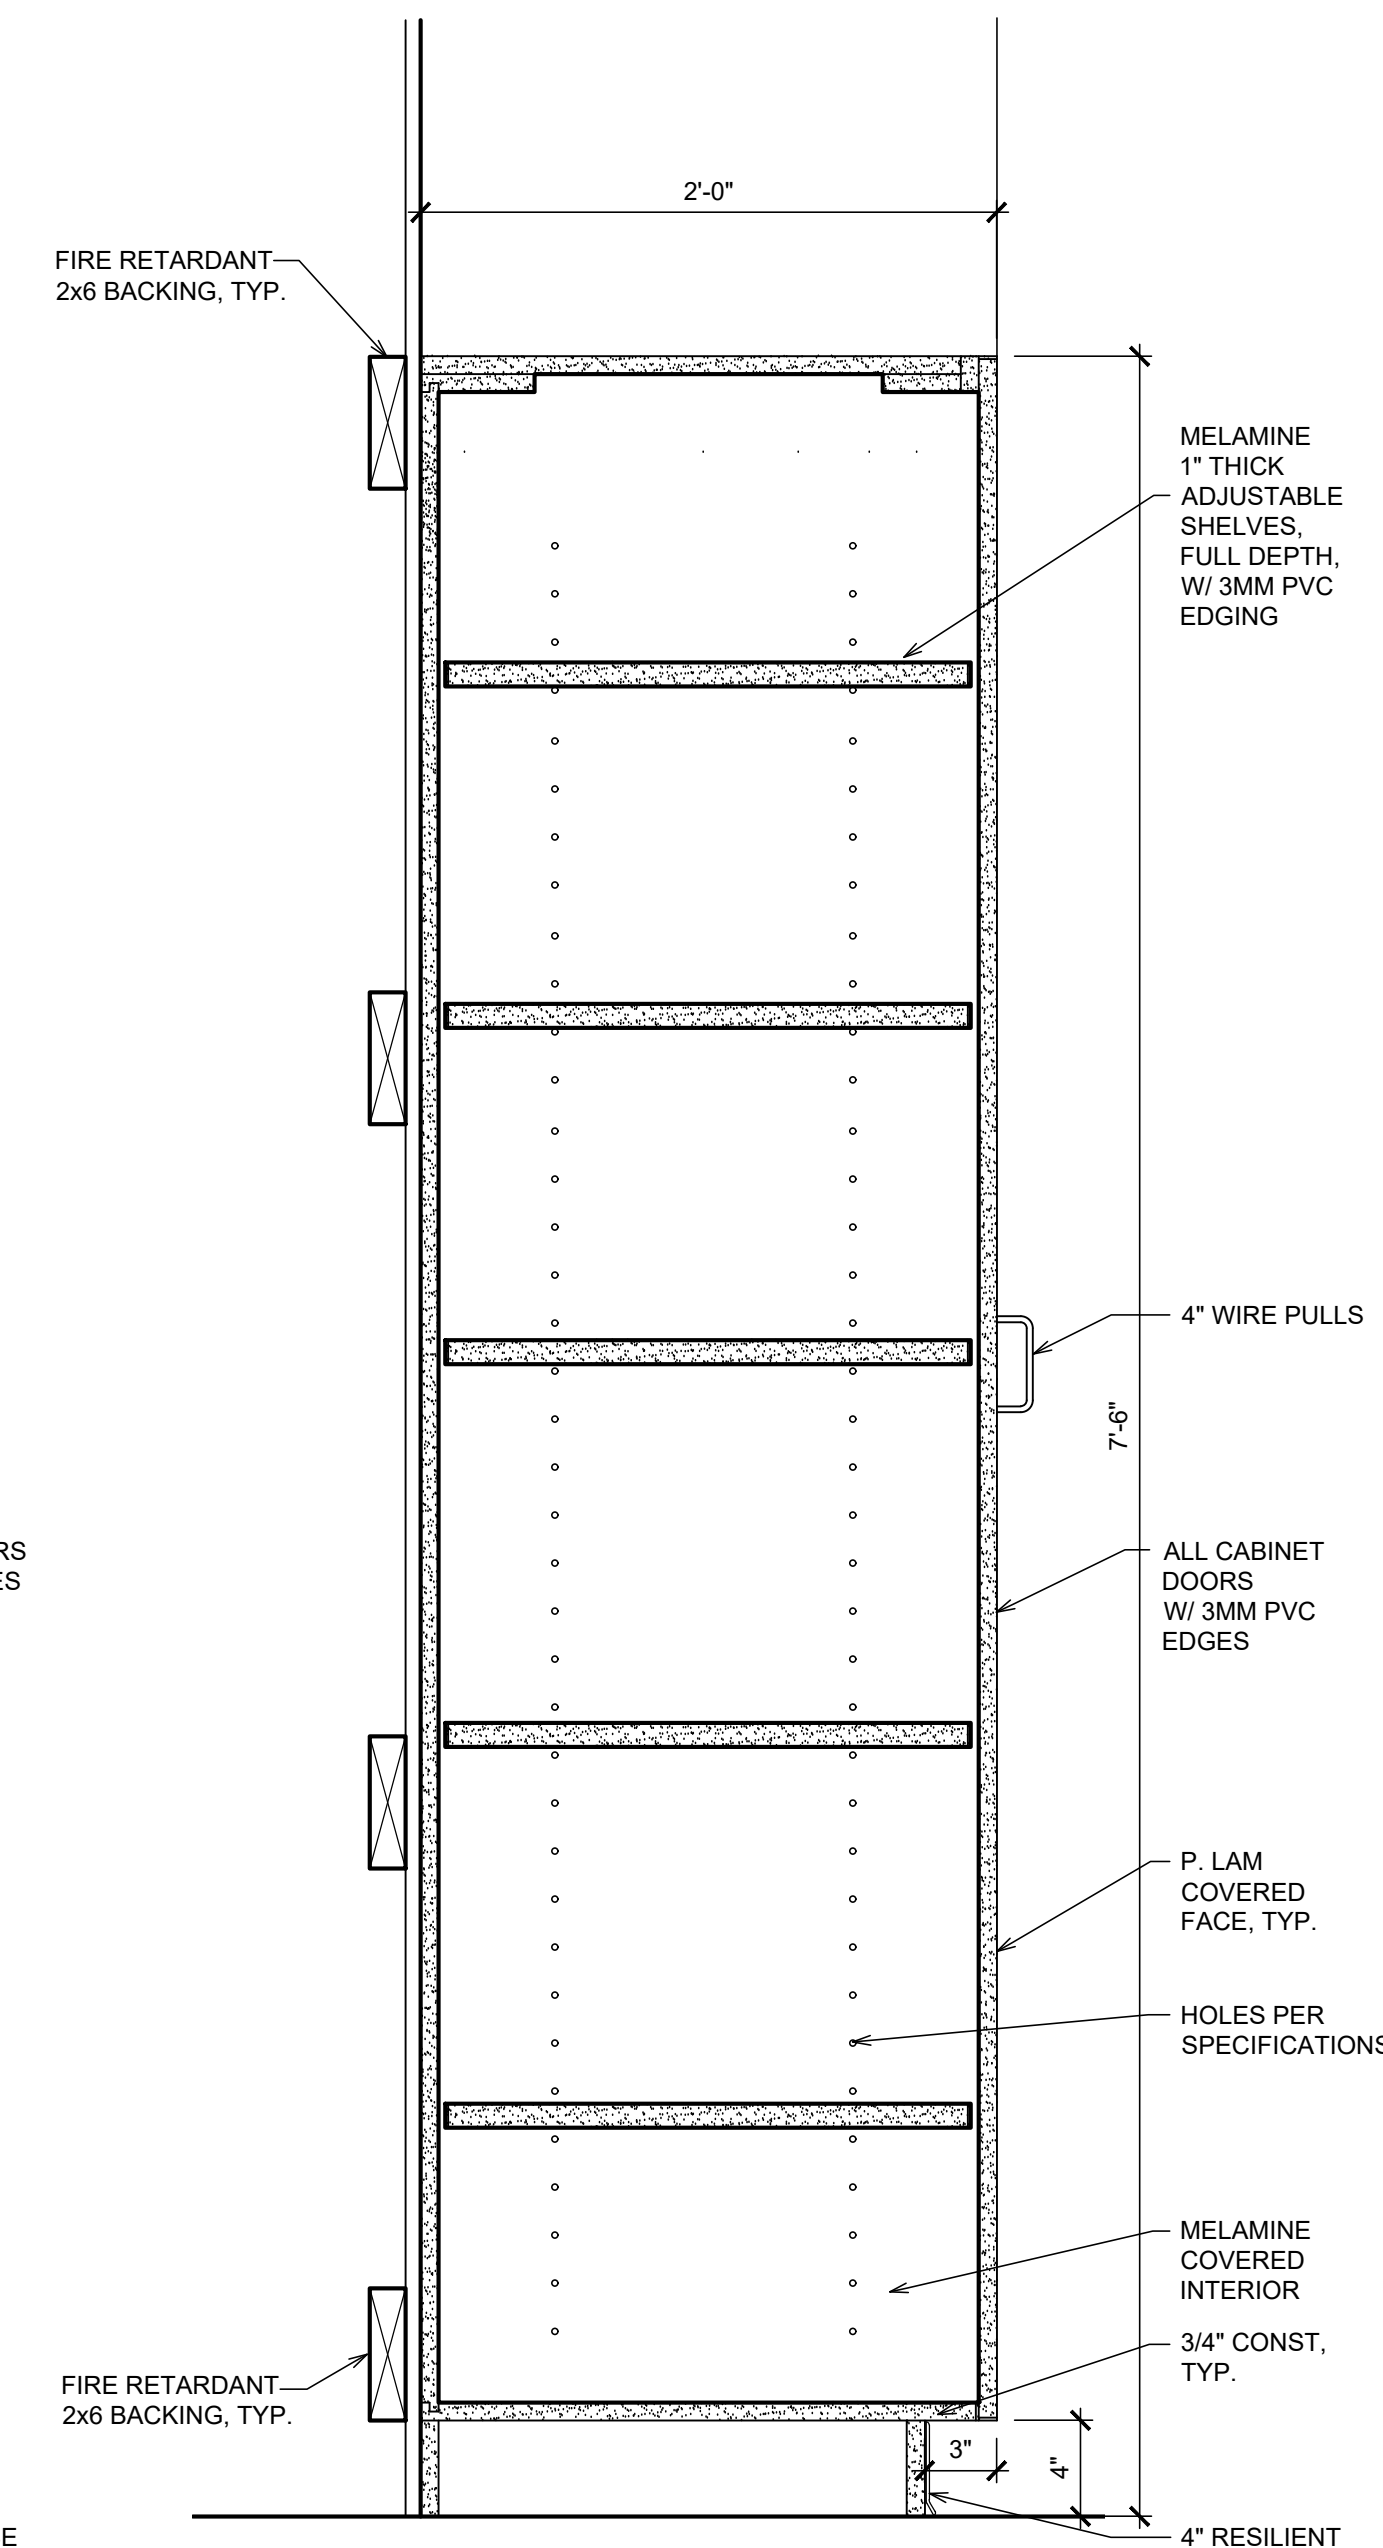

8 TYPICAL CLASSROOM & WORKROOM FULL-HT. SHELF CABINET
SCALE: 1 1/2" = 1'-0" (24" DEEP)

PROJECT TITLE
MILLWORK

REVISION

SHEET TITLE
MILLWORK
DETAILS

DATE: 11/19/2024

SHEET NO.

SECT
-2