
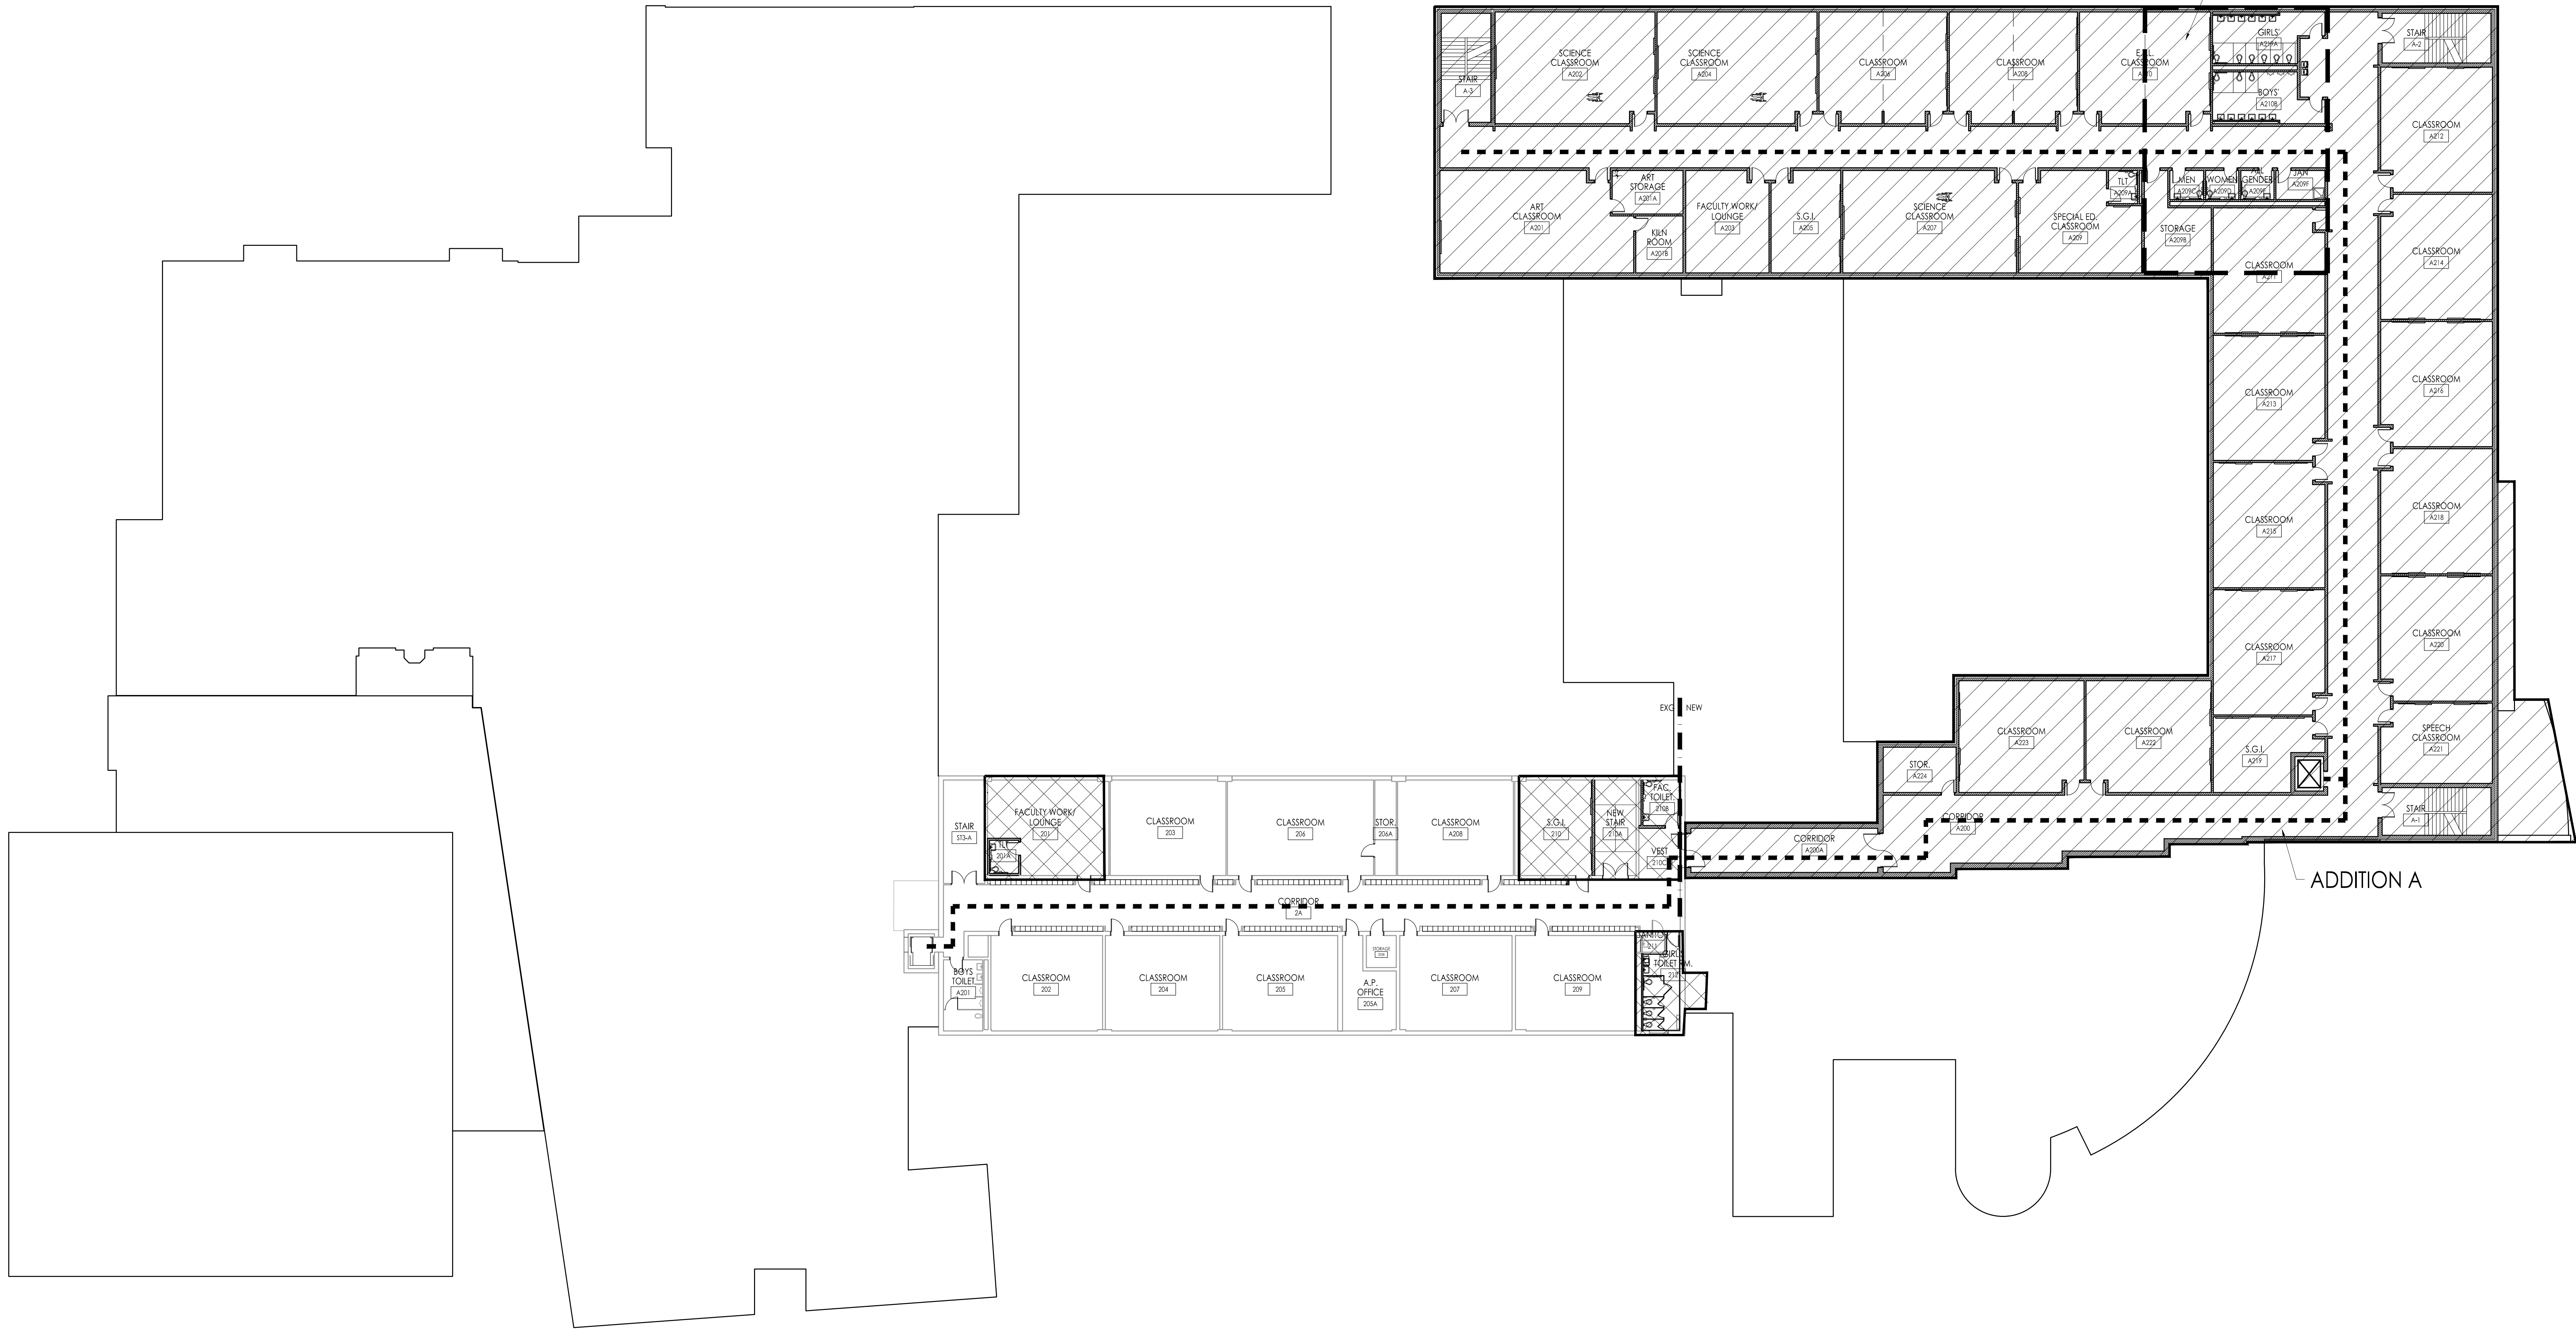
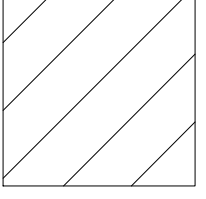


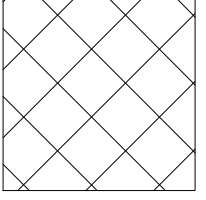

PROPOSED SECOND FLOOR PLAN LAWRENCE MIDDLE SCHOOL
Scale: 1/16"=1'-0"

LEGEND:

- PROPOSED ADDITION 
- PROPOSED RENOVATIONS 
- PROPOSED BARRIER FREE PATH 
- MATCHLINE 
- MECH MEZZ ABOVE 

WILLIAM D. HOPKINS III, AIA, LEED AP
No. 00000001 PA-00000001
GEORGE R. DUTHIE, JR., AIA, PP
No. 00000001 PA-00000001
JASON J. DUBOWITZ, AIA
No. 00000001 PA-00000001
PROGRESS SET - NOT FOR CONSTRUCTION
Architect



Project Name
Additions,
Renovations and
Site Improvements
at Lawrence
Middle School

Project Owner Name
Lawrence
Township Public
Schools

Project Location
2455 Princeton
Pike, Lawrenceville,
NJ, 08648

Project Number
5514A
Project Date
01.23.2025
Checked By
GRD
Drawn By
KAM
Scale
1/16"=1'-0"

Drawing Name
PROPOSED
SECOND
FLOOR PLAN
LAWRENCE
MIDDLE SCHOOL

Revisions		
No.	Date	Description

Drawing Number
A-4