



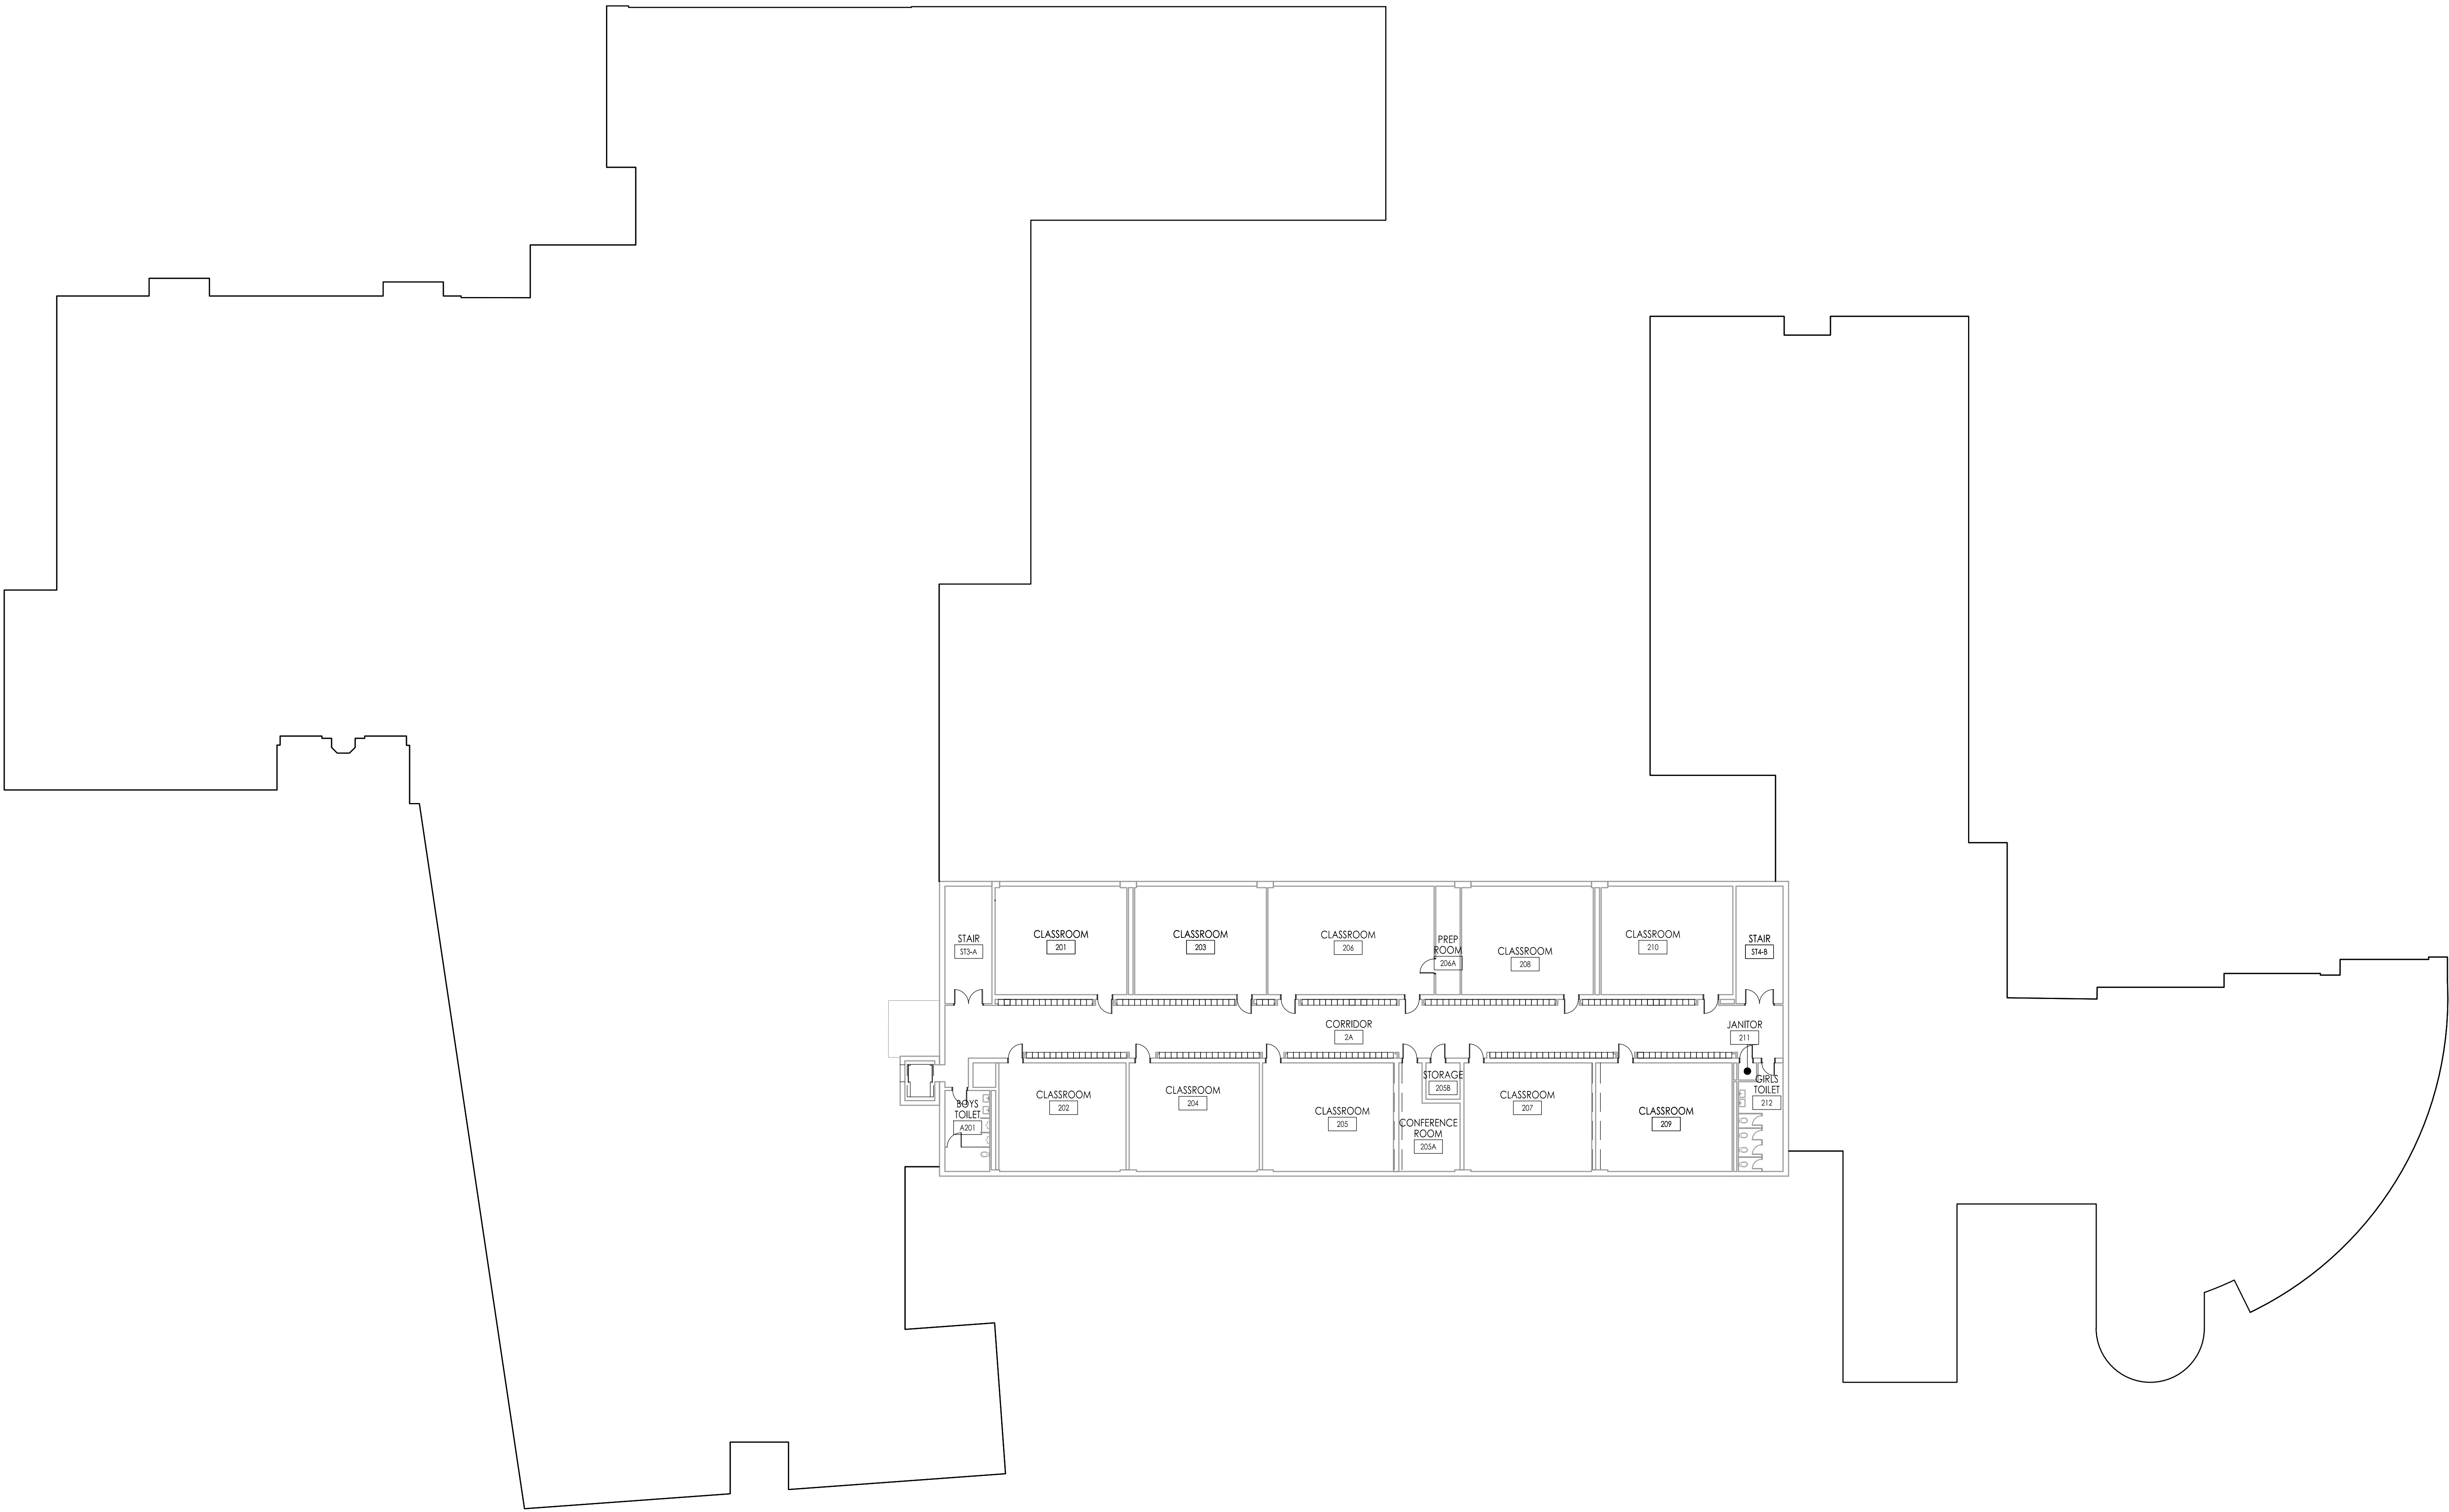

EXISTING OVERALL SECOND FLOOR PLAN LAWRENCE MIDDLE SCHOOL
Scale: 1/16"=1'-0"

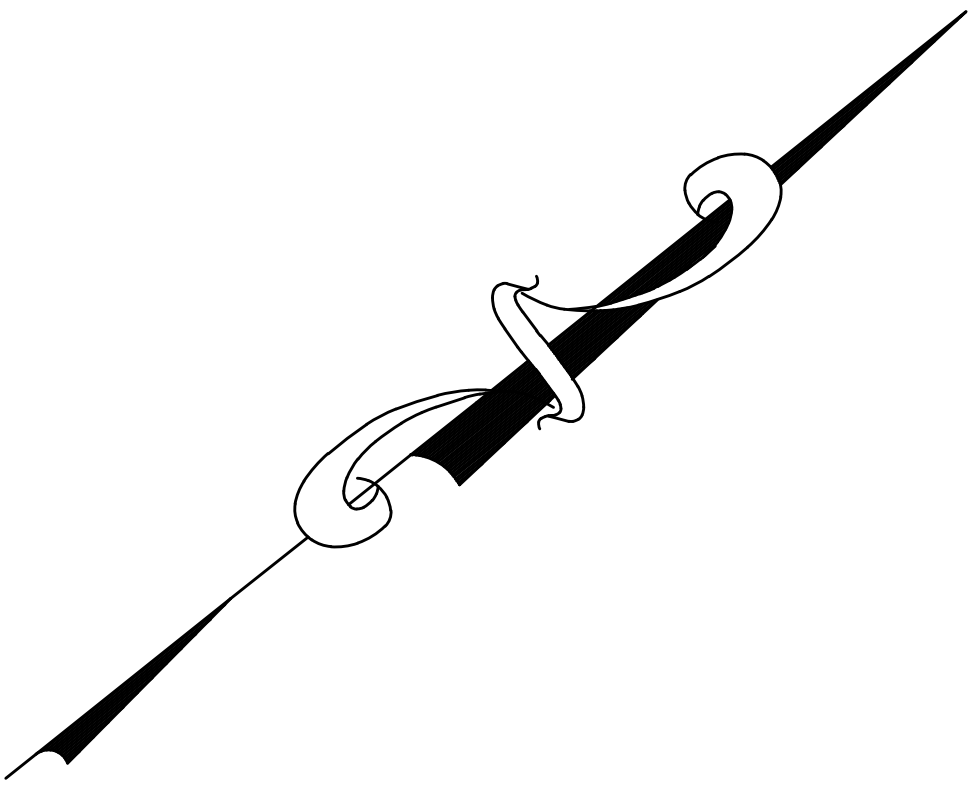

WILLIAM D. HOPKINS III, AIA, LEED AP
NJ - 046198061 | PA - 046152506

GEORGE R. DUTHIE, JR., AIA, PP
NJ - 046129720

JASON J. DUBOWITZ, AIA
NJ - 046197980 | PA - 0460807

PROGRESS SET - NOT FOR
CONSTRUCTION

Architect

Date

EST. 1971

FVH D

architects
planners

Fraytak Veisz Hopkins Duthie P C

Corporate: 1515 Lower Ferry Road - Trenton - New Jersey 08618
Pennsylvania: 140 Whitaker Ave - Mont Clare - Pennsylvania 19423

F V H D P C O M

Project Name
Additions,
Renovations and
Site Improvements
at Lawrence
Middle School

Project Owner Name
Lawrence
Township Public
Schools

Project Location
2455 Princeton
Pike, Lawrenceville,
NJ, 08648

Project Number
5514A
Project Date
01.23.2025
Checked By
GRD
Drawn By
KAM
Scale
1/16"=1'-0"

Drawing Name
EXISTING
OVERALL SECOND
FLOOR PLAN
LAWRENCE
MIDDLE SCHOOL

Revisions		
No.	Date	Description

Drawing Number
A-2