




PROPOSED OVERALL FIRST FLOOR PLAN LAWRENCE MIDDLE SCHOOL
Scale: 1/16"=1'-0"

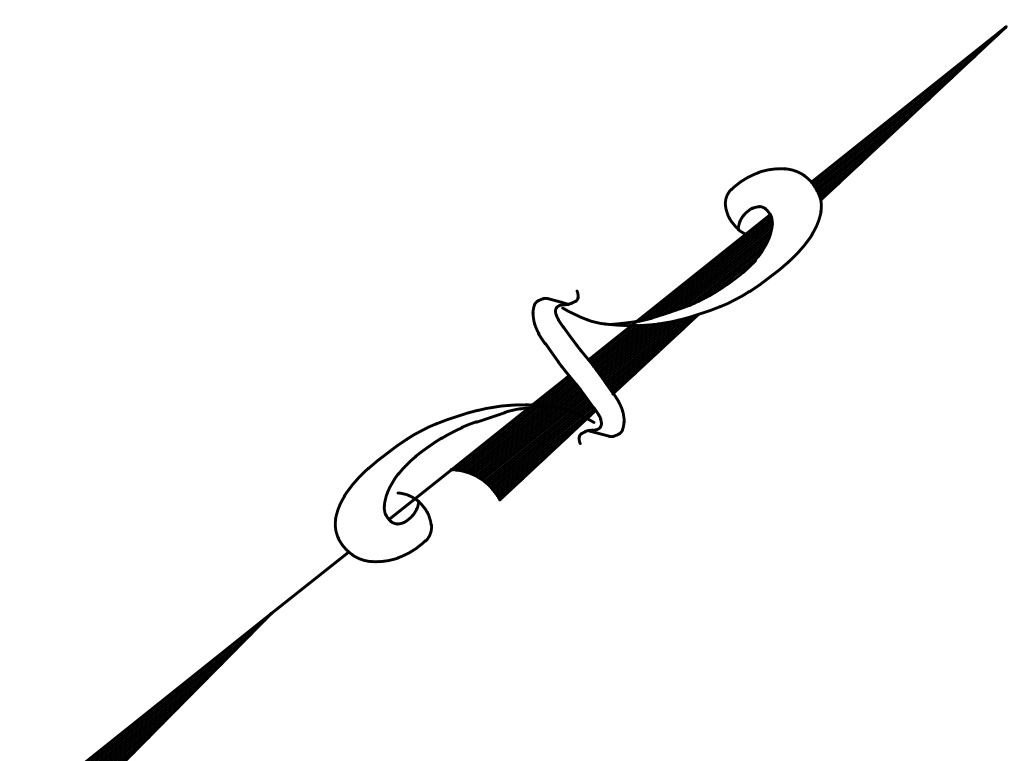

LEGEND:

- PROPOSED ADDITION
- PROPOSED RENOVATIONS
- PROPOSED BARRIER FREE PATH
- MATCHLINE
- MECH MEZZ ABOVE

WILLIAM D. HOPKINS III, AIA, LEED AP
Architect
GEORGE R. DUTHIE JR., AIA, PP
Architect
JASON J. DUBOWITZ, AIA
Architect
PROGRESS SET - NOT FOR CONSTRUCTION
Date

EFVHD architects
planners
Fraytak Veisz Hopkins Duthie PC
Corporate: 1515 Lower Ferry Road - Trenton - New Jersey 08618
Pennsylvania: 140 Whitaker Ave - Mont Clare - Pennsylvania 17453
F V H D P C O M

Project Name
Additions,
Renovations and
Site Improvements
at Lawrence
Middle School

Project Owner Name
Lawrence
Township Public
Schools

Project Location
2455 Princeton
Pike, Lawrenceville,
NJ, 08648

Project Number
5514A
Project Date
01.23.2025
Checked By
GRD
Drawn By
KAM
Scale
1/16"=1'-0"

Drawing Name
PROPOSED
FIRST FLOOR
PLAN
LAWRENCE
MIDDLE SCHOOL

Revisions		
No.	Date	Description

Drawing Number
A-3