


ESC 75-01-100 Base Floor Plan

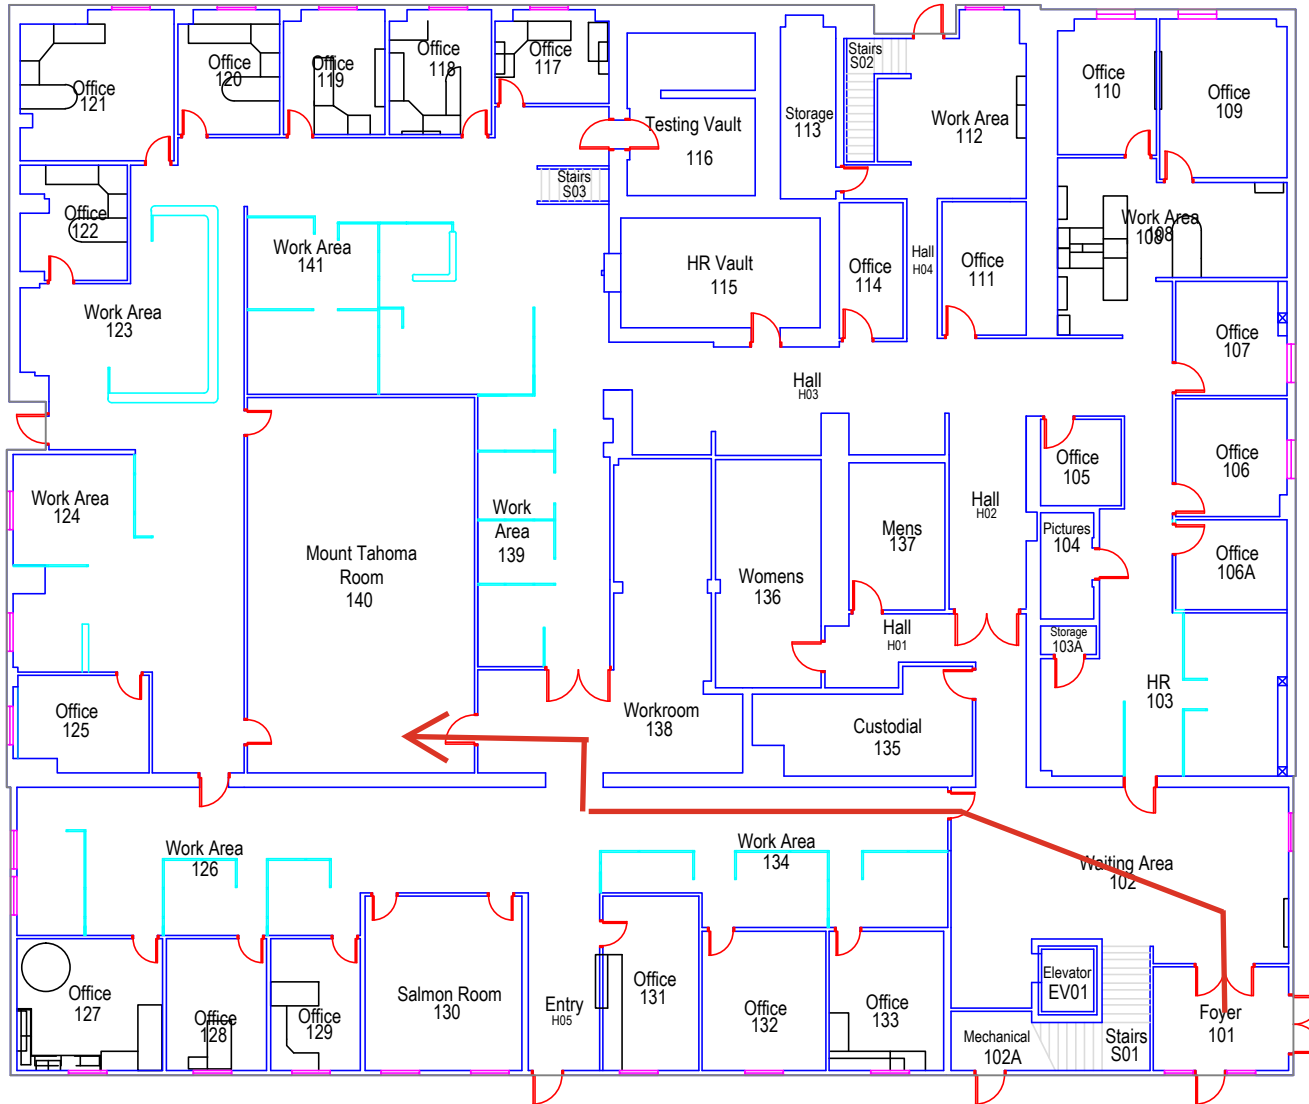

File: Y:\FAC\Plans - Working Drawings\Base Plans\SUPPORT\75 ESC\Floor Plans\75-01-100-A.dwg



Base Floor Plan
Education Service Center
302 2nd St. SE
Puyallup, WA 98372

Scale:
1" = 20'

Drawn By:
BT

Date:
August 2018

Site/ Bldg/ Floor No.
75-01-100

Range/ Township/ Section:
04-20-28

Parcel Number(s):
5745001111

Sheet No.

A1 of 2