

# LIVONIA PUBLIC SCHOOLS

## STEVENSON HIGH SCHOOL 2025 TENNIS COURT SURFACE RENOVATIONS

Bid Release: January 29, 2025

**PROJECT ADDRESS**

Stevenson High School  
33500 Six Mile Road  
Livonia, MI 48152


**DRAWING INDEX**

L1.00	SITE PLAN
L1.01	REFERENCE PHOTOS
L1.02	REFERENCE PHOTOS









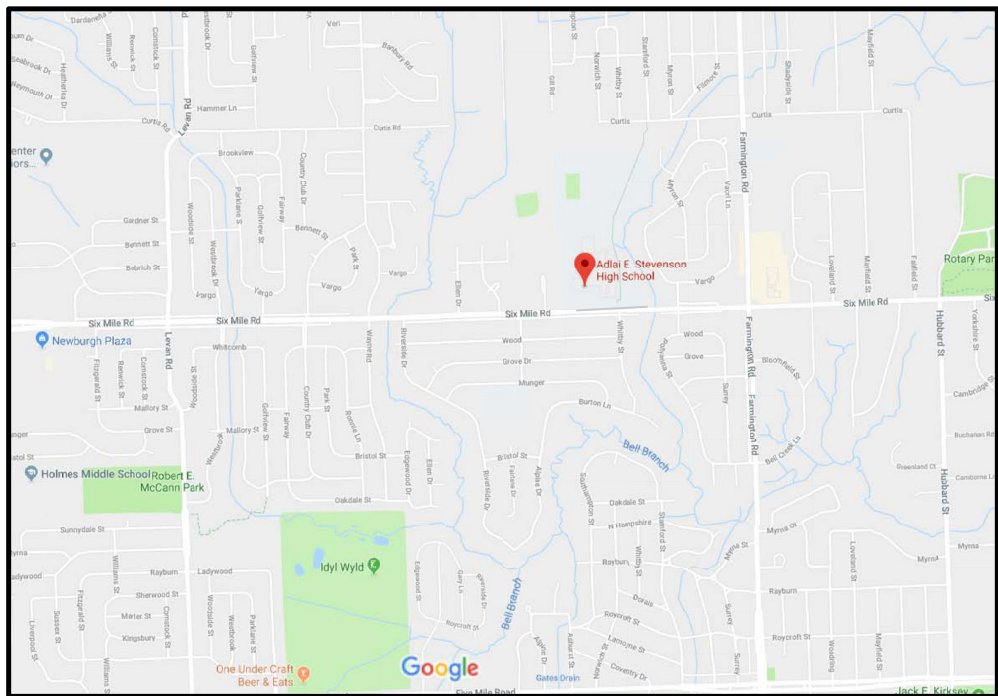

 


**PROJECT TEAM**

OWNER Livonia Public Schools 15125 Farmington Road Livonia, Michigan 48154	LANDSCAPE ARCHITECT Foresite Design, Inc. 3269 Coolidge Hwy. Berkley, MI 48072	OWNER'S REPRESENTATIVE Plante Moran Realpoint 3000 Towne Center Suite 100 Southfield, Michigan 48075
---	---	--

 **LOCATION MAPS**



EXISTING

 SPOT ELEVATION  
 AS-BUILT SPOT ELEVATION  
 FENCE  
 DRAINAGE STRUCTURE  
 STORM DRAIN  
 LIGHT POLE  
 ELECTRICAL  
 WATER  
 TELEPHONE  
 IRRIGATION  
 PROPERTY  
 SANITARY  
 GAS

PROPOSED

X XXXXXX SPOT GRADE

X T/AVXXXXXX TOP OF WALL ELEVATION

X T/GXXXXXX TOP OF CURB ELEVATION

X ME ± XXXXXX MATCH EXISTING ELEVATION

T/XXXXXX TOP OF TRENCH ELEVATION

← DRAINAGE SWALE

— CHAINLINK FENCE - SEE PLANS FOR HT.

— ORNAMENTAL FENCE - SEE PLANS FOR HT.


# ✦ DRAINAGE STRUCTURE

— STORM DRAIN

— FLAT DRAIN

— 6" PERFORATED DRAIN TILE

6" DT — 6" PERFORATED DRAIN TILE

 LIGHT POLE


— ELECTRICAL

— WATER

— TELEPHONE

— IRRIGATION

— LIMITS OF CONSTRUCTION

 ACRYLIC COATING  
OVER EXISTING CONCRETE

PROJECT


STEVENSON  
HIGH SCHOOL

## 2025 TENNIS COURT RESURFACING

OWNER

LIVONIA  
PUBLIC SCHOOLS

15125 FARMINGTON ROAD  
LIVONIA, MI 48154

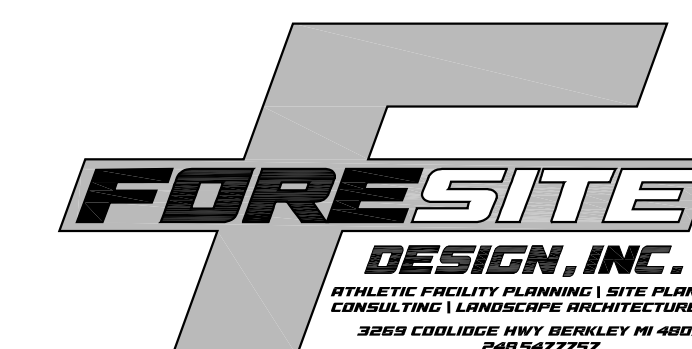

DRAWINGS ARE PROPERTY OF FORESITE DESIGN, INC. AND ARE NOT TO BE USED, REPRODUCED, OR PUBLISHED IN PART OR WHOLE, WITHOUT EXPRESSED WRITTEN PERMISSION FROM FORESITE DESIGN, INC.  
COPYRIGHT 2025.

SHEET TITLE

## SITE PLAN

DWN. BY

CHK BY	MDS
--------	-----

DATE 01/29/2021

SCALE  
1"=30'-0"


SHEET NO.

L1.00



0 15  
SCALE: 1"=3'

ACRYLIC SURFACE COLORS:  
INNER (PLAYING COURT): 'LAYKOLD DARK BLUE'  
OUTER (NON-PLAYING COURT): 'LAYKOLD MEDIUM GREEN'

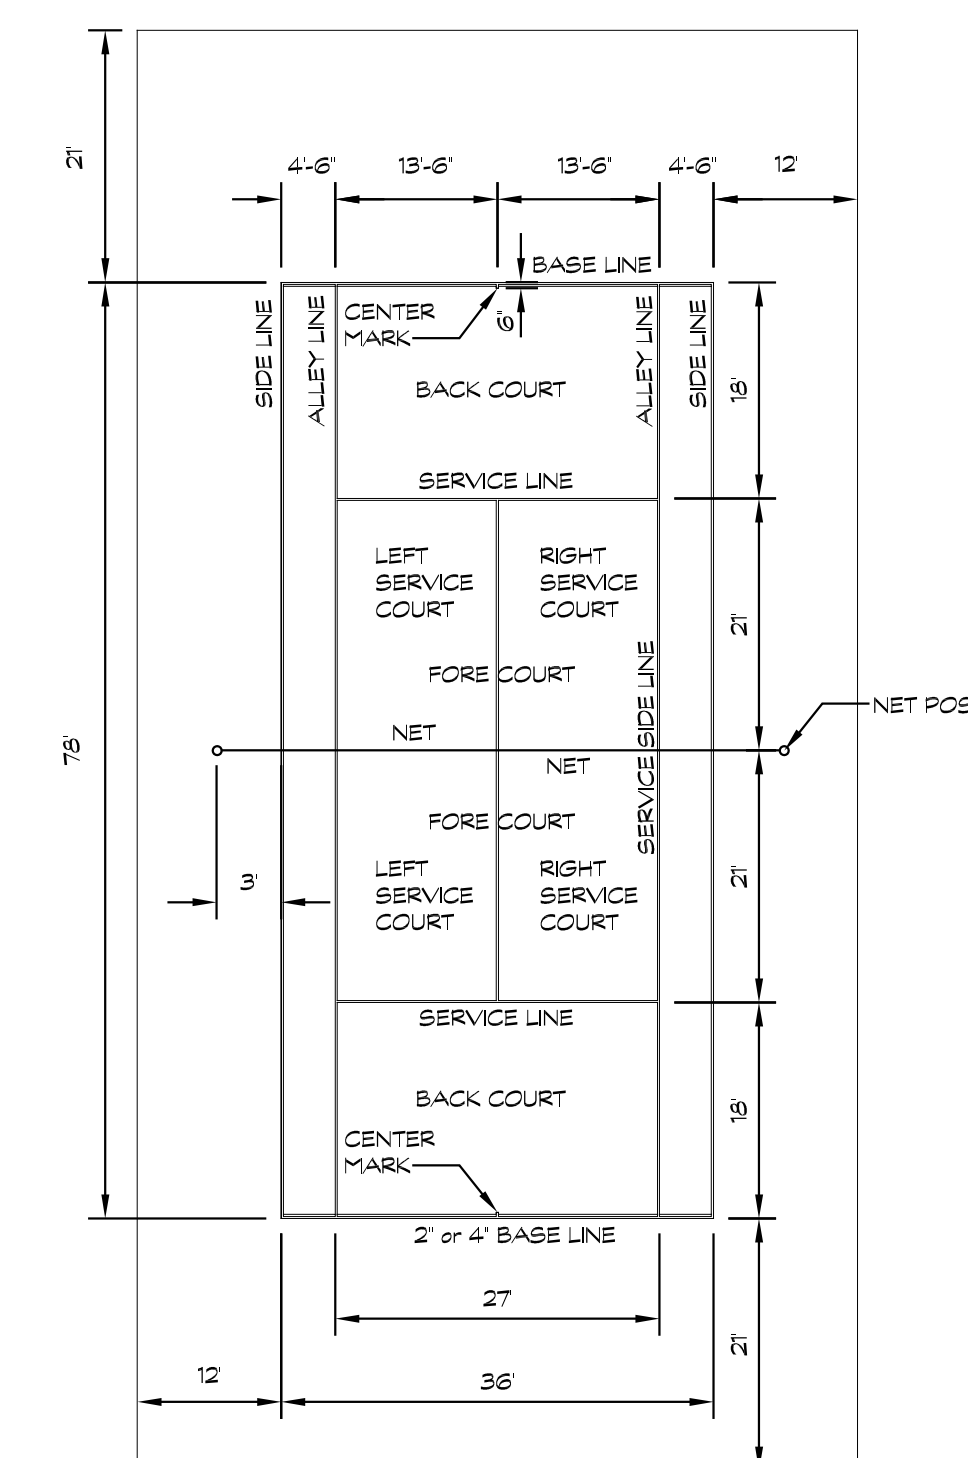

## 1 TENNIS COURT LAYOUT

SCALE 1/6"=1'-0"



REVISIONS

PROJECT


STEVENSON  
HIGH SCHOOL

2025 TENNIS COURT  
RESURFACING

OWNER

LIVONIA  
PUBLIC SCHOOLS

15125 FARMINGTON ROAD  
LIVONIA, MI 48154

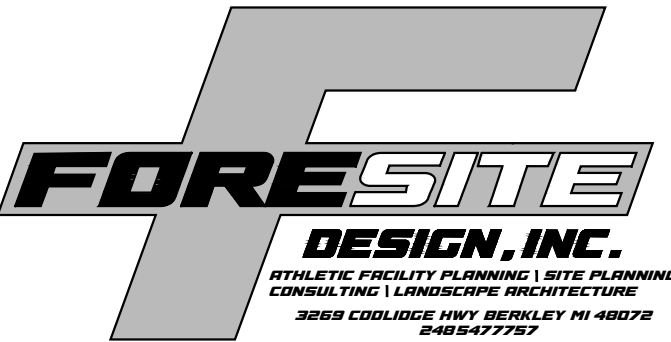


DRAWINGS ARE PROPERTY OF FORESITE DESIGN, INC. AND ARE NOT TO BE USED, REPRODUCED, OR PUBLISHED IN PART OR WHOLE, WITHOUT EXPRESSED WRITTEN PERMISSION FROM FORESITE DESIGN, INC. COPYRIGHT 2025.

SHEET TITLE

REFERENCE PHOTOS

DWN. BY JB	CHK BY MDS
DATE 01/29/2025	SCALE N.T.S.
SHEET NO.	

L1.01

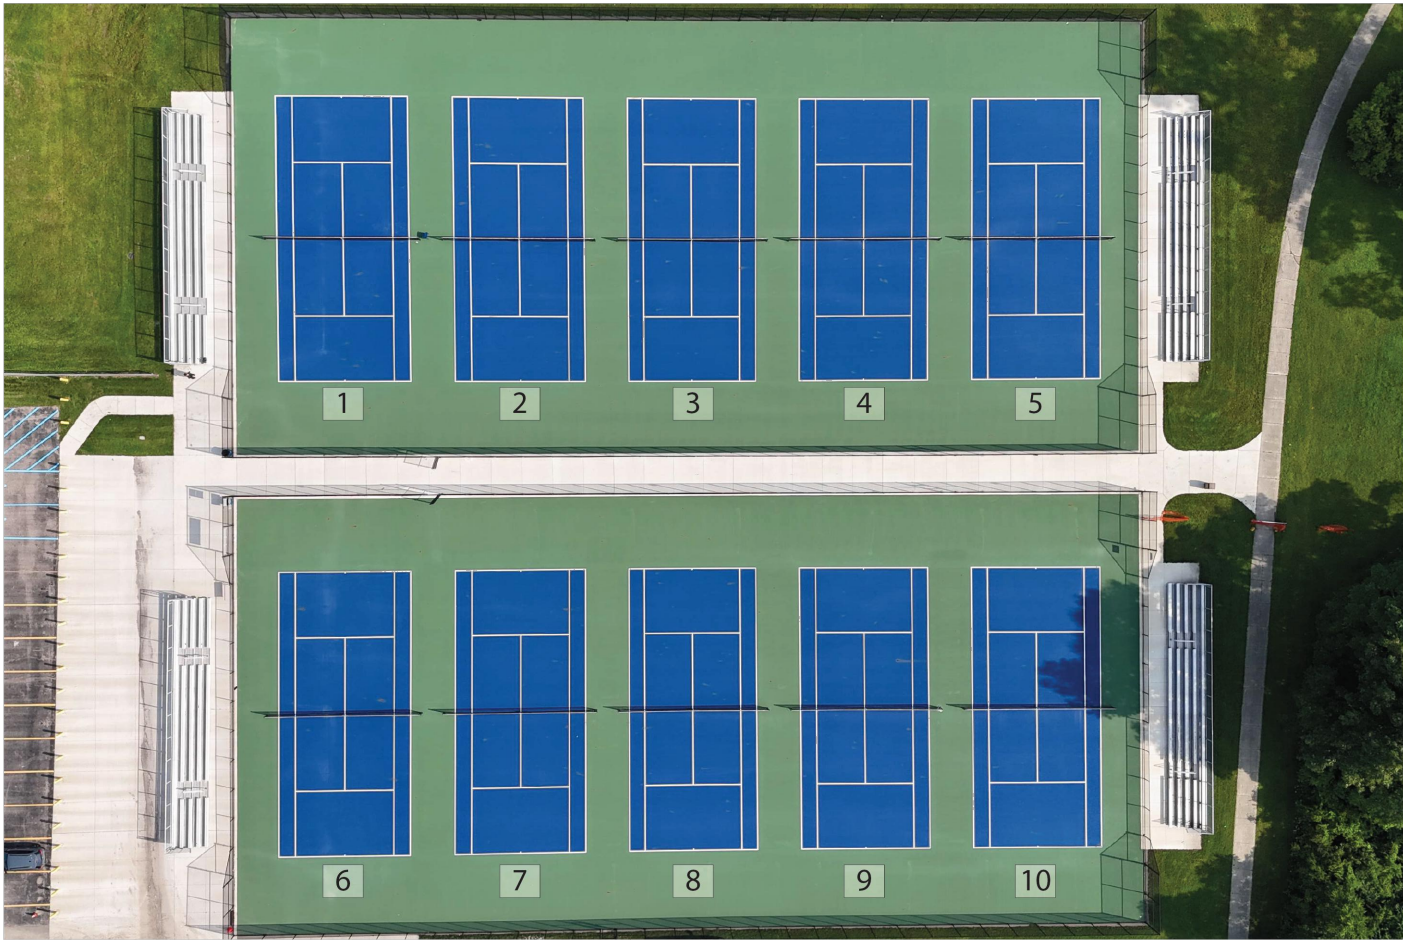

Site Photos: 8/31/2024

LIVONIA STEVENSON  
TENNIS COURTS




COURT 1 TOTAL BLEMISHES - 42

LIVONIA STEVENSON  
TENNIS COURTS - COURT 1




COURT 2 TOTAL BLEMISHES - 56

LIVONIA STEVENSON  
TENNIS COURTS - COURT 2

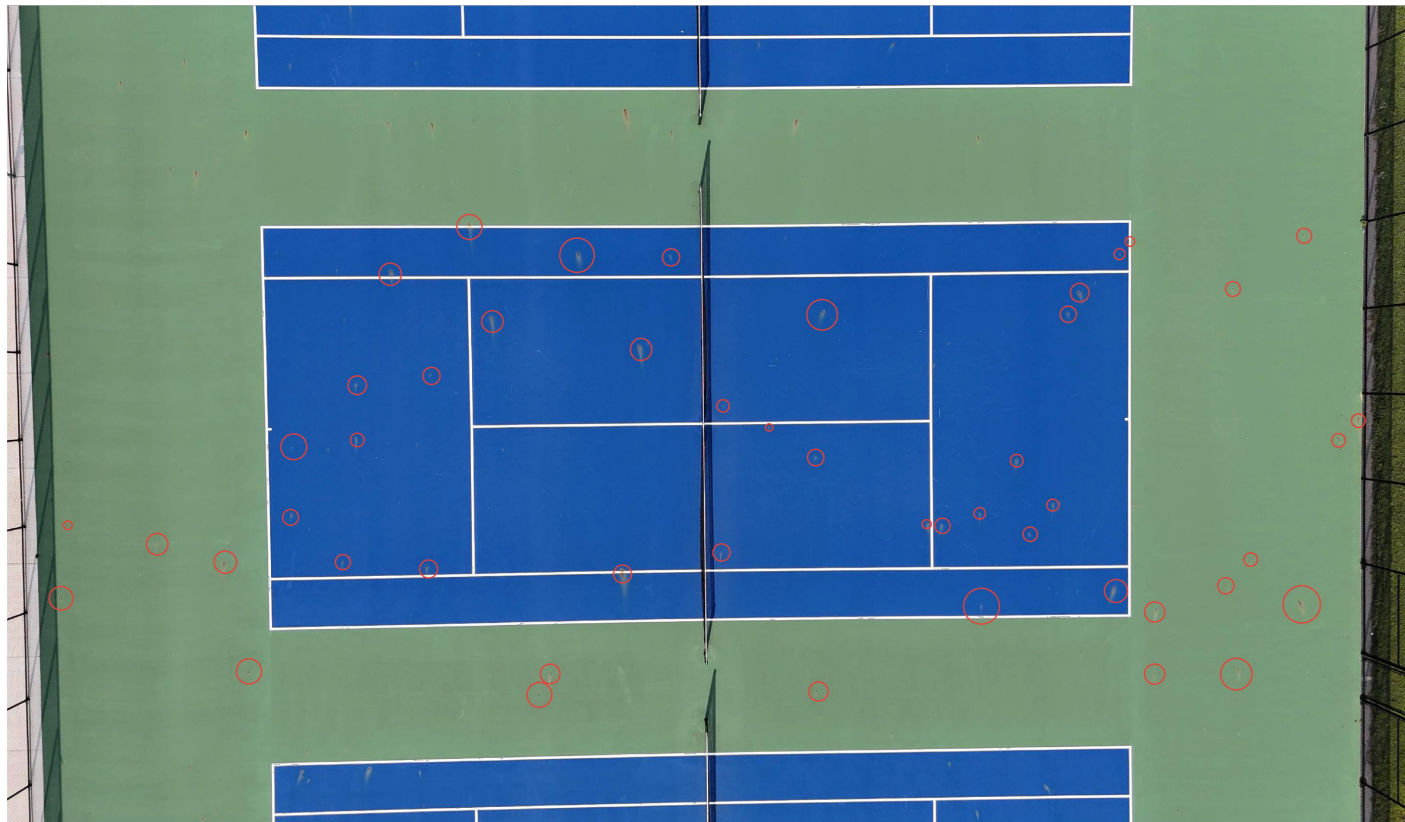

COURT 3 TOTAL BLEMISHES - 49

LIVONIA STEVENSON  
TENNIS COURTS - COURT 3

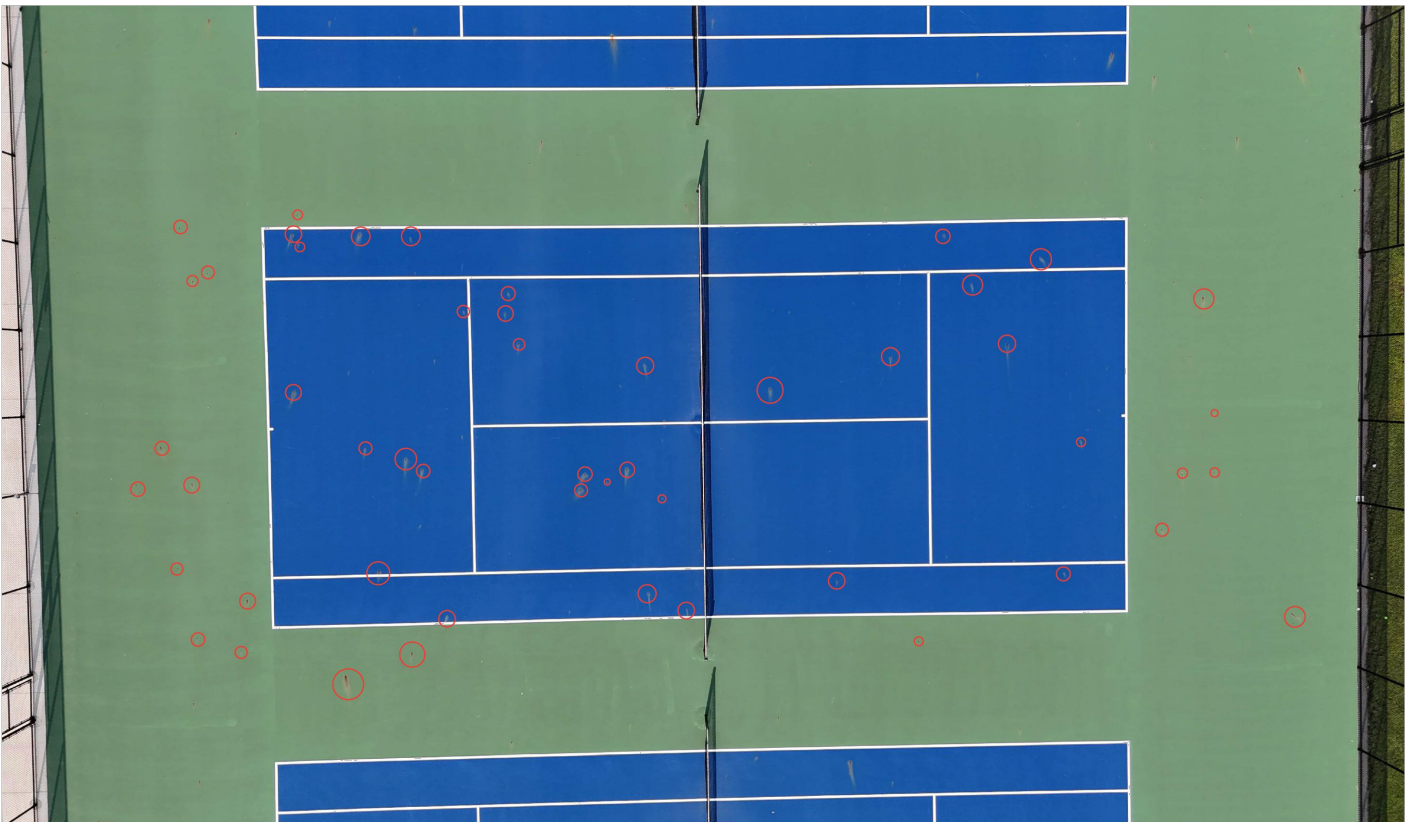

COURT 4 TOTAL BLEMISHES - 51

LIVONIA STEVENSON  
TENNIS COURTS - COURT 4



COURT 5 TOTAL BLEMISHES - 39

LIVONIA STEVENSON  
TENNIS COURTS - COURT 5





REVISIONS

PROJECT


STEVENSON  
HIGH SCHOOL

2025 TENNIS COURT  
RESURFACING

OWNER

LIVONIA  
PUBLIC SCHOOLS

15125 FARMINGTON ROAD  
LIVONIA, MI 48154

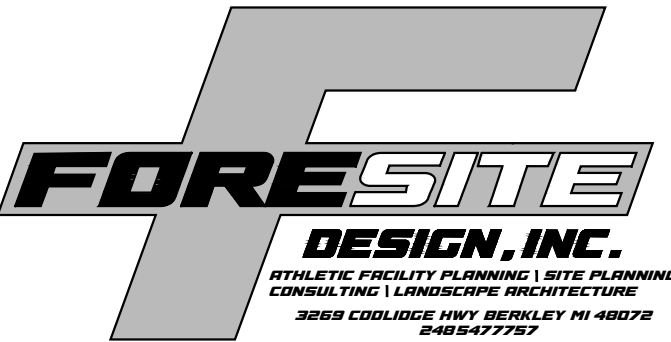

DRAWINGS ARE PROPERTY OF FORESITE DESIGN, INC. AND ARE NOT TO BE USED, REPRODUCED, OR PUBLISHED IN PART OR WHOLE, WITHOUT EXPRESSED WRITTEN PERMISSION FROM FORESITE DESIGN, INC. COPYRIGHT 2025.

SHEET TITLE

REFERENCE PHOTOS

DWN. BY JB	CHK BY MDS
DATE 01/29/2025	SCALE N.T.S.

SHEET NO.

L1.02

