












LEGEND







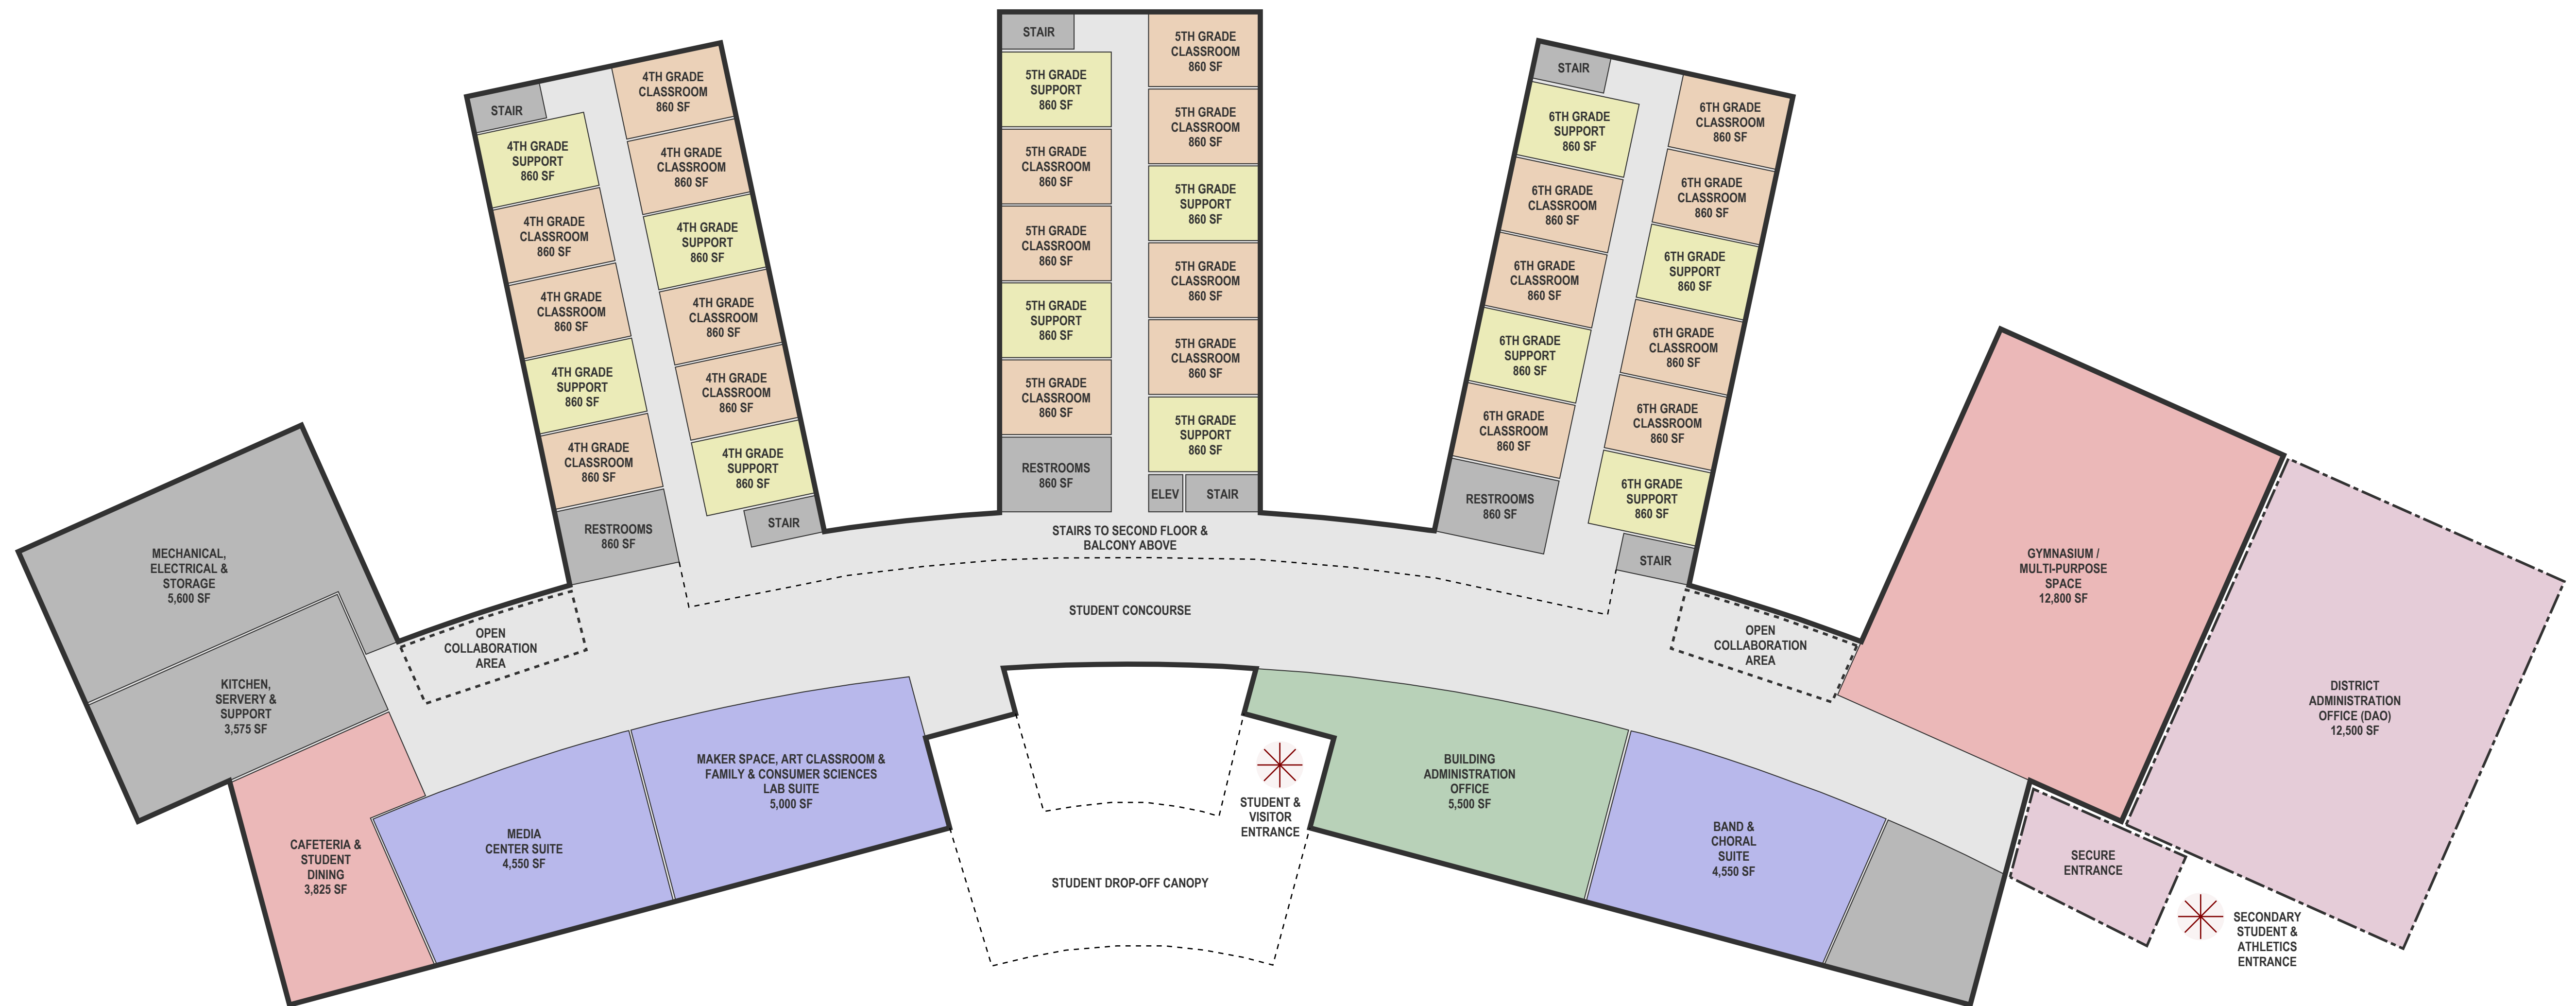



-  CLASSROOM SPACES
-  SUPPORT SPACES
-  SPECIAL INSTRUCTION SPACES
-  CORE SPACES
-  BUILDING ADMINISTRATION & FACULTY SPACES
-  DISTRICT ADMINISTRATION SPACES
-  MECHANICAL & ANCILLARY SPACES
-  CIRCULATION SPACES
-  NATURAL LIGHT
-  OPEN COLLABORATION AREA




FIRST FLOOR PLAN
SCALE: 1" = 30'
114,300 SF



LEGEND

-  CLASSROOM SPACES
-  SUPPORT SPACES
-  SPECIAL INSTRUCTION SPACES
-  CORE SPACES
-  BUILDING ADMINISTRATION & FACULTY SPACES
-  DISTRICT ADMINISTRATION SPACES
-  MECHANICAL & ANCILLARY SPACES
-  CIRCULATION SPACES
-  NATURAL LIGHT
-  OPEN COLLABORATION AREA

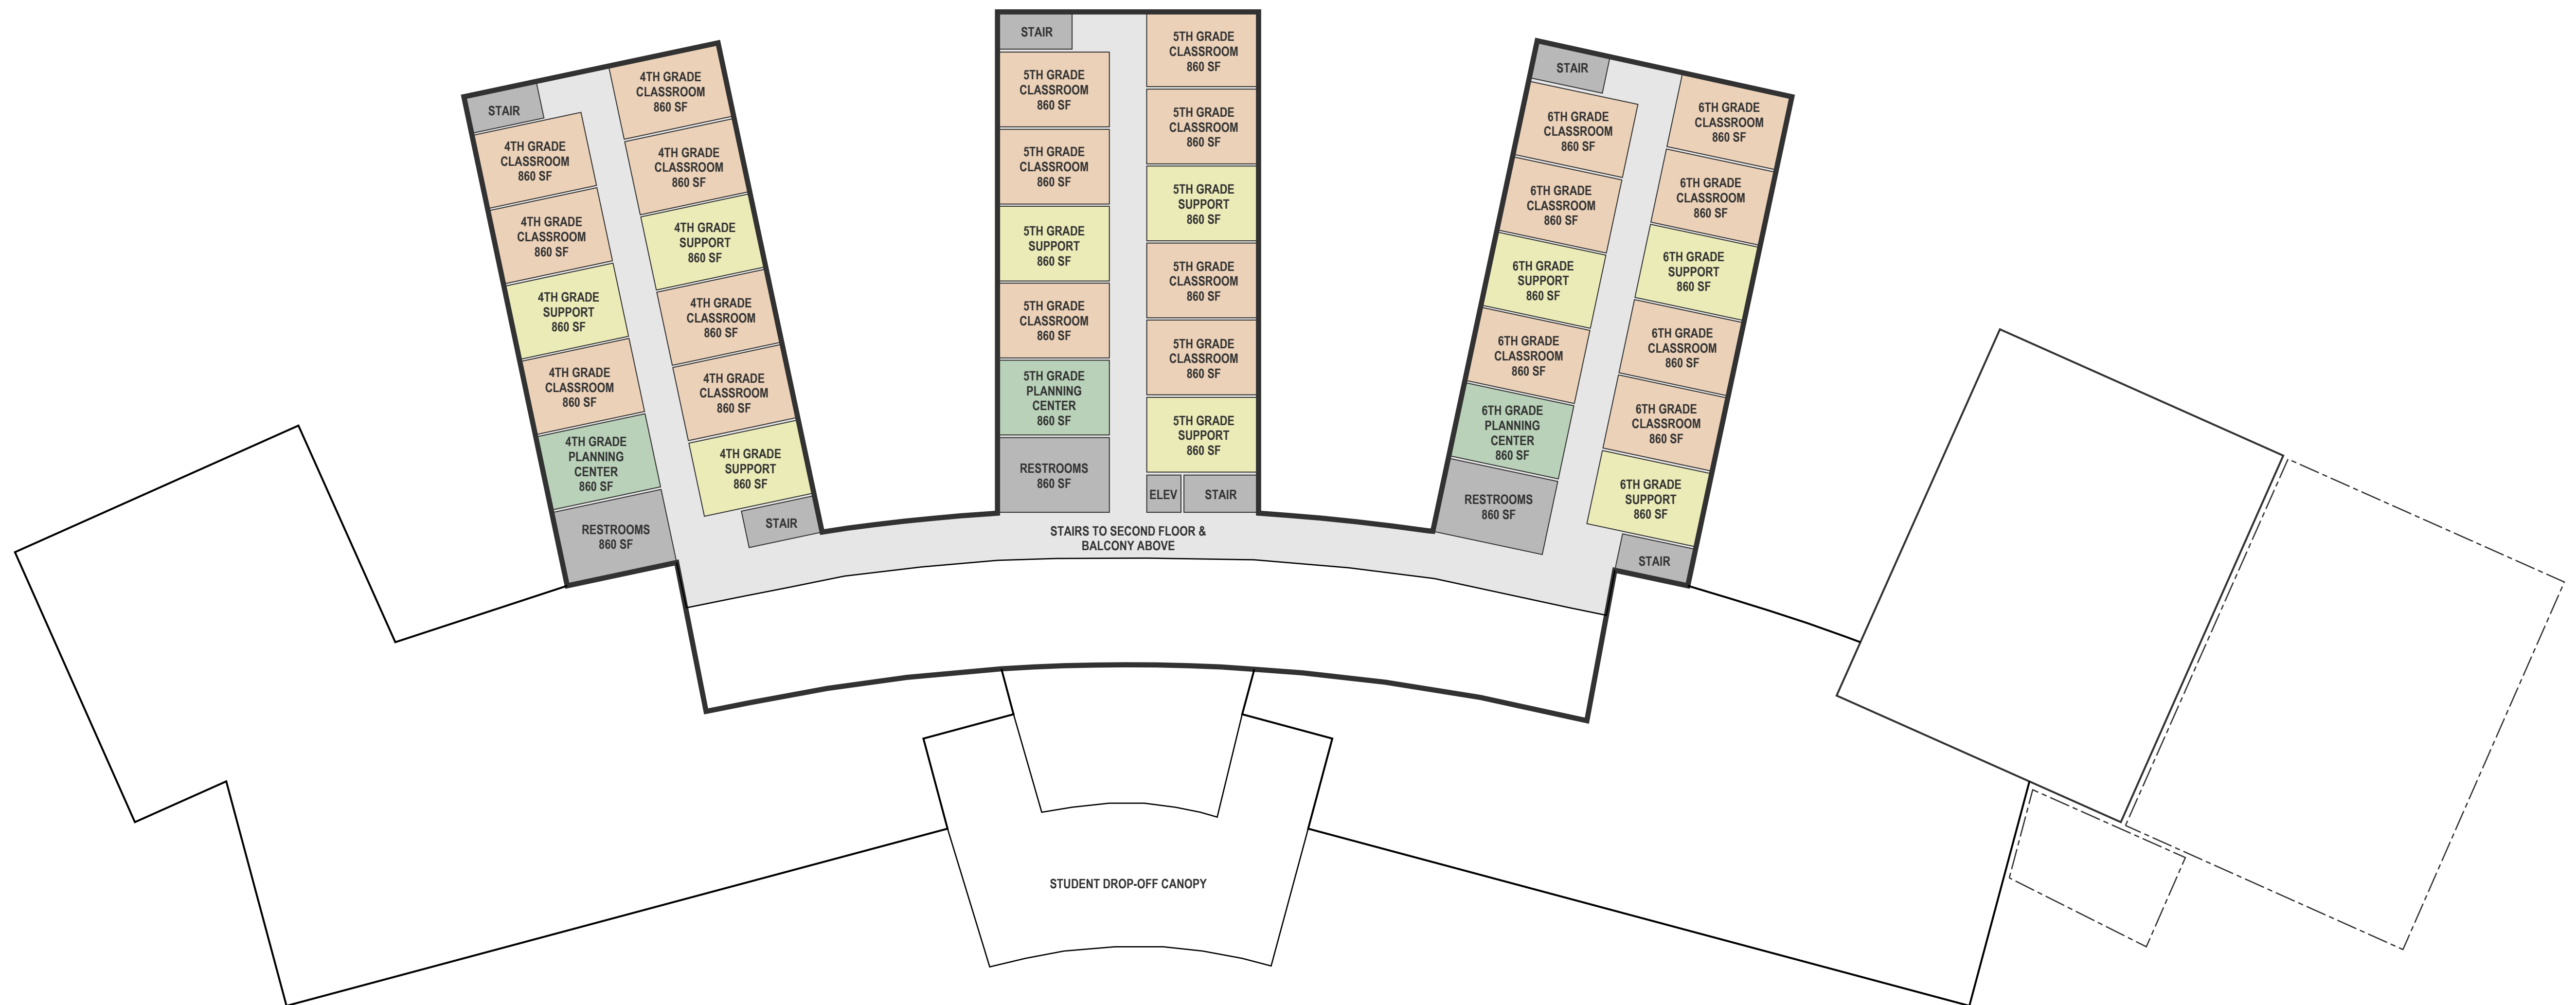

SECOND FLOOR PLAN
SCALE: 1" = 30'
45,500 SF

