

**PROGRESS PRINT**  
**NOT FOR CONSTRUCTION**

PRINTED ON: 5/15/2025 2:01:58 PM

**ISSUE DATE**


DATE	DESCRIPTION
05/12/25	

**REVISIONS**

DATE	NUMBER	DESCRIPTION
DATE		DESCRIPTION

FOR ALL ABBREVIATIONS, SYMBOL LEGENDS, AND GENERAL NOTES SEE SHEET R0.01


**KEY PLAN**

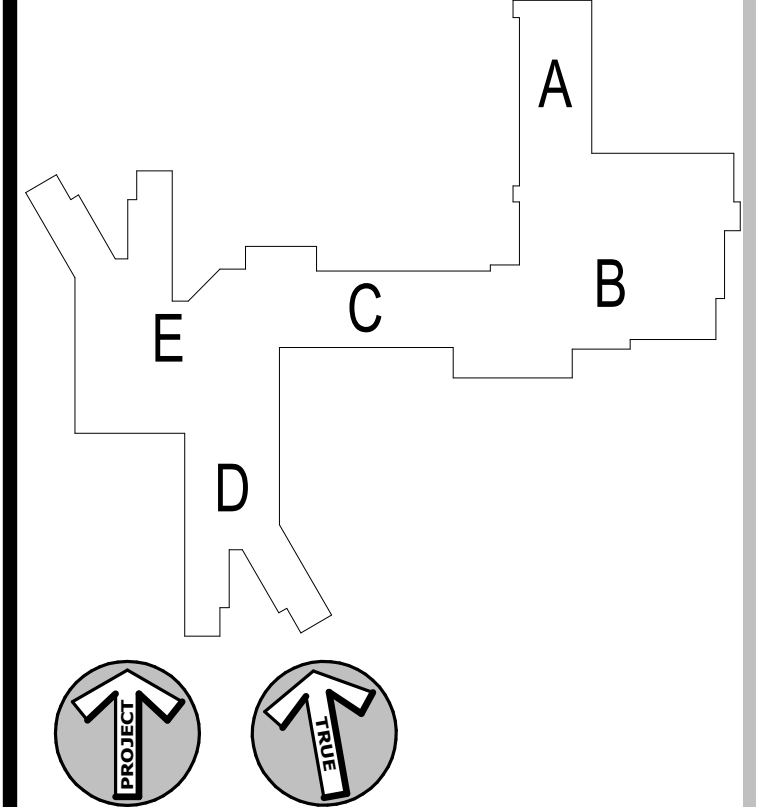

SCALE: 1/16" = 1'-0"  
 DRAWN BY: NCB

OVERALL SECOND LEVEL FLOOR PLAN

**A0.02**

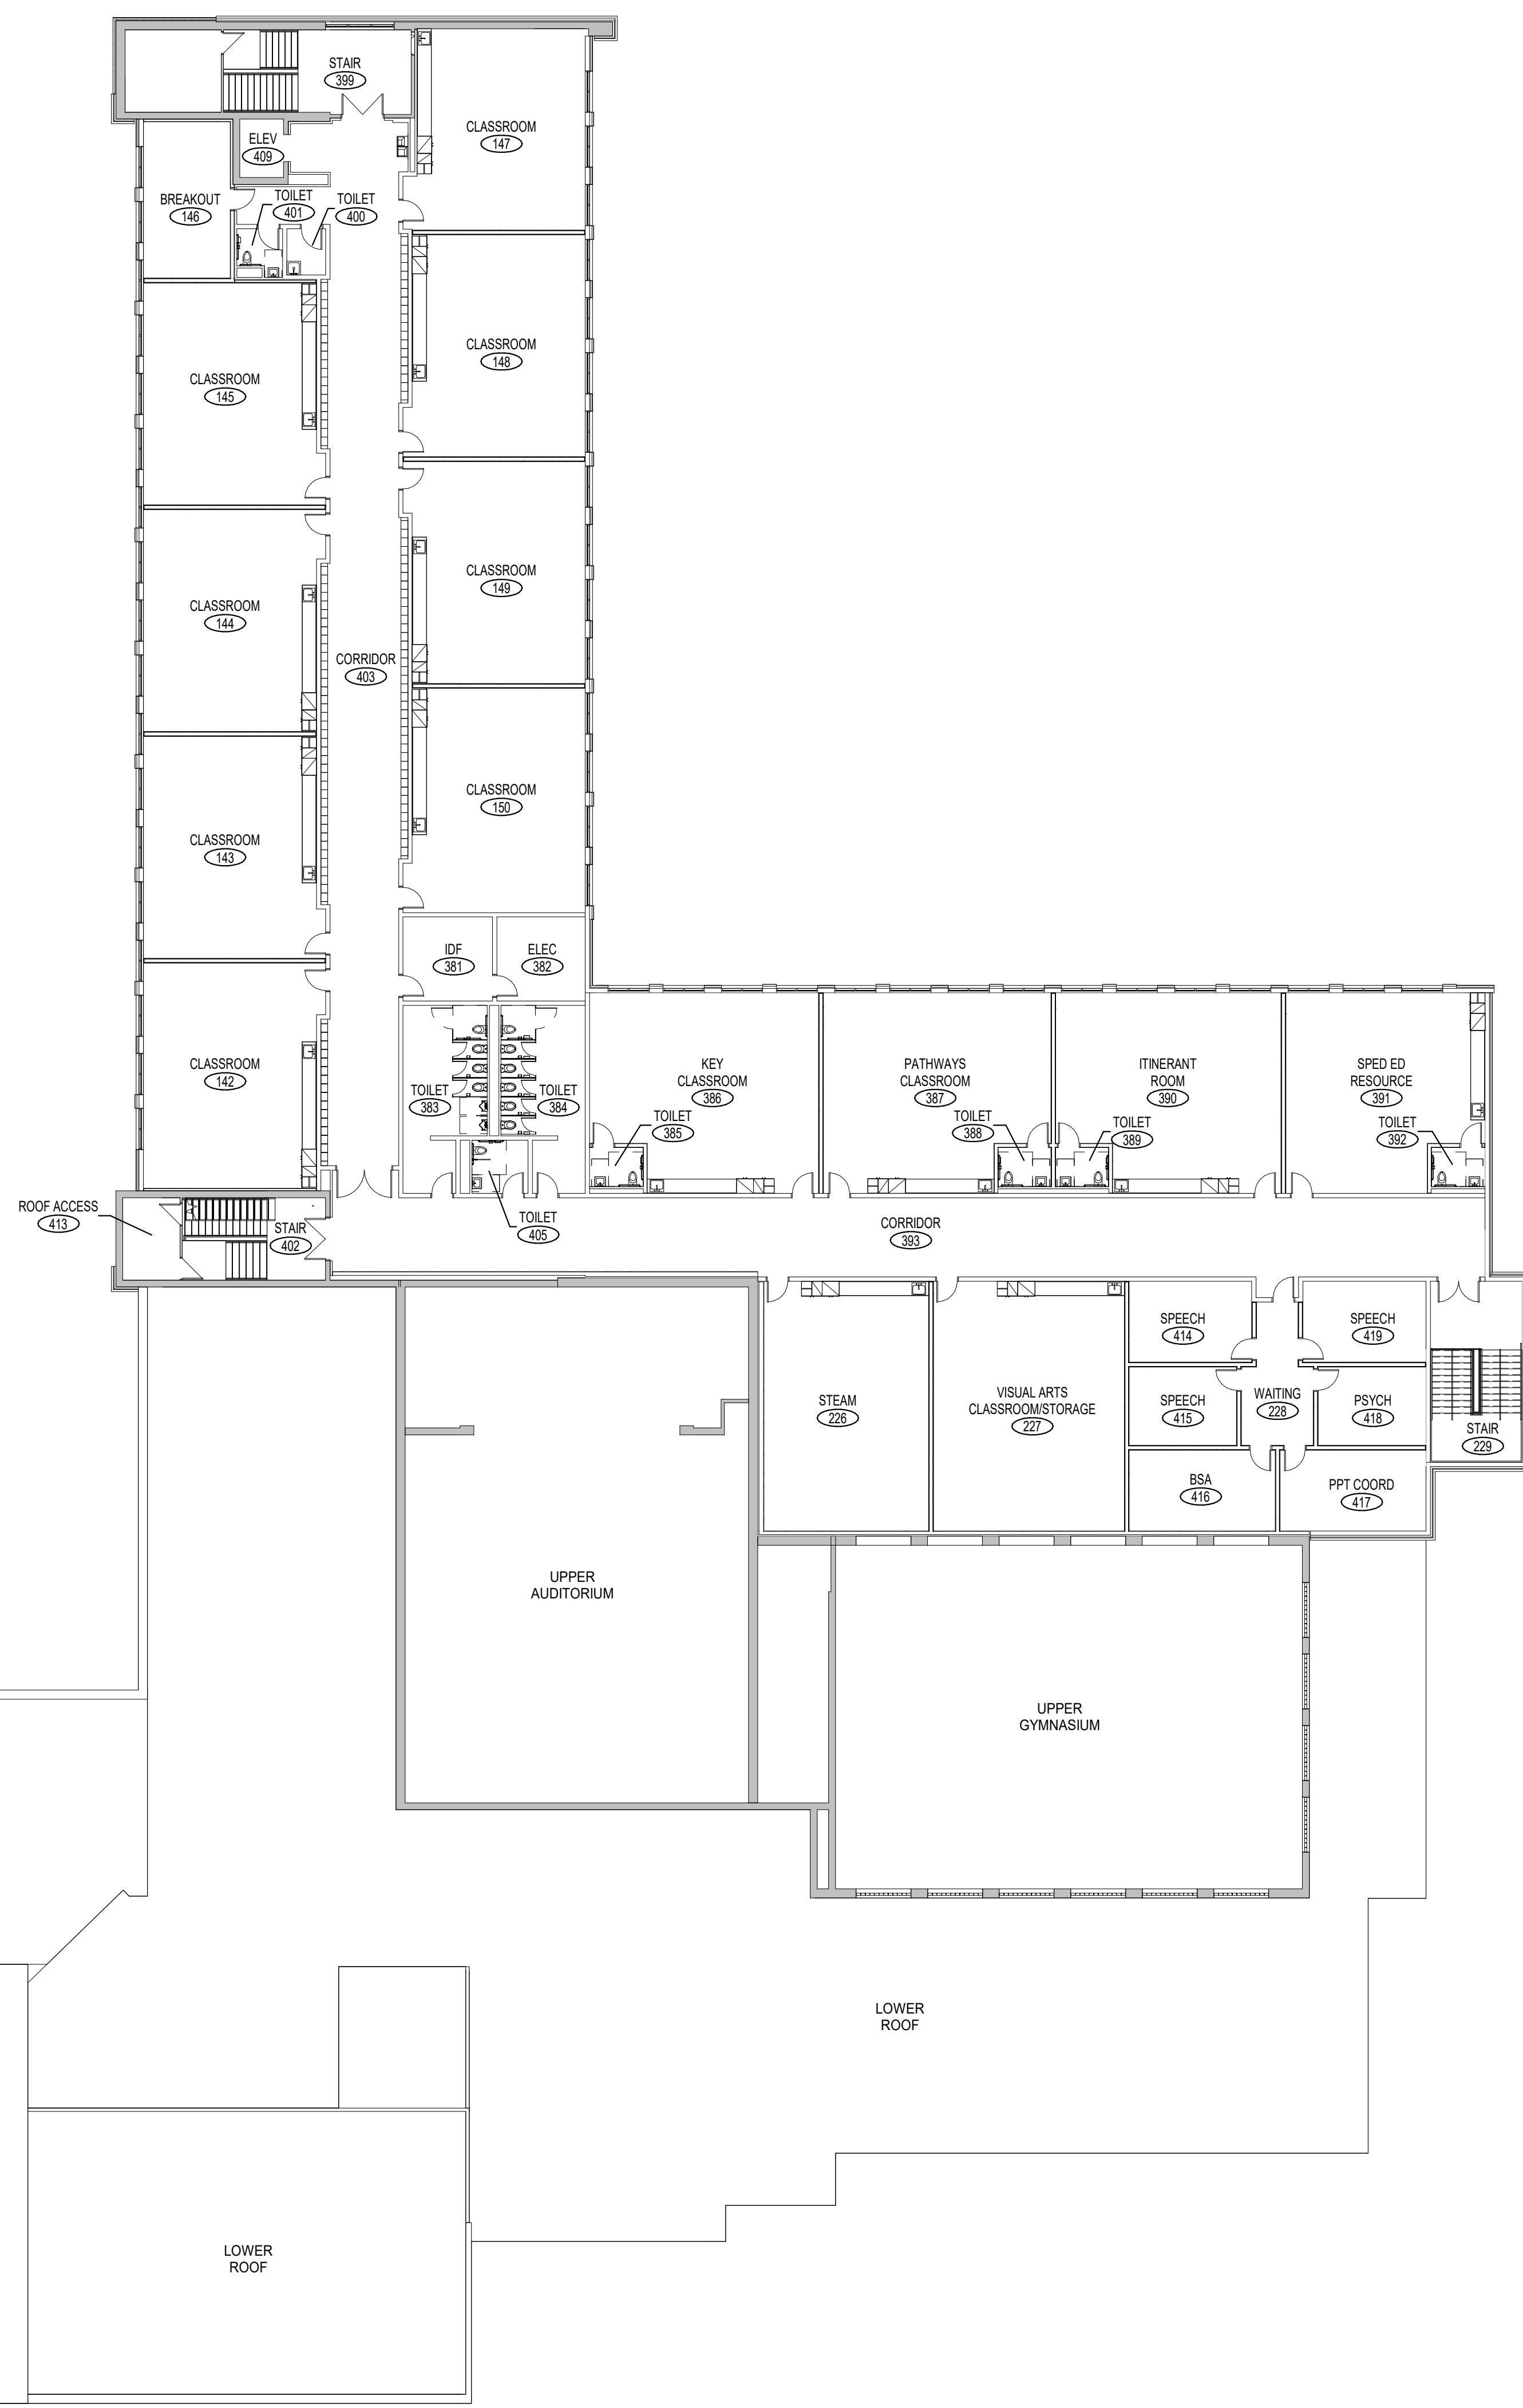

REFER TO SHEET A0.03 (THIS AREA)

REFER TO SHEET A0.04 (THIS AREA)

**1** OVERALL SECOND LEVEL FLOOR PLAN  
 1/16" = 1'-0"

**PROGRESS PRINT**  
**NOT FOR CONSTRUCTION**  
 PRINTED ON: 5/15/2025 2:00:40 PM



**ISSUE DATE**

DATE	DESCRIPTION


**REVISIONS**

DATE	NUMBER	DESCRIPTION

FOR ALL ABBREVIATIONS, SYMBOL LEGENDS, AND GENERAL NOTES SEE SHEET R0.01

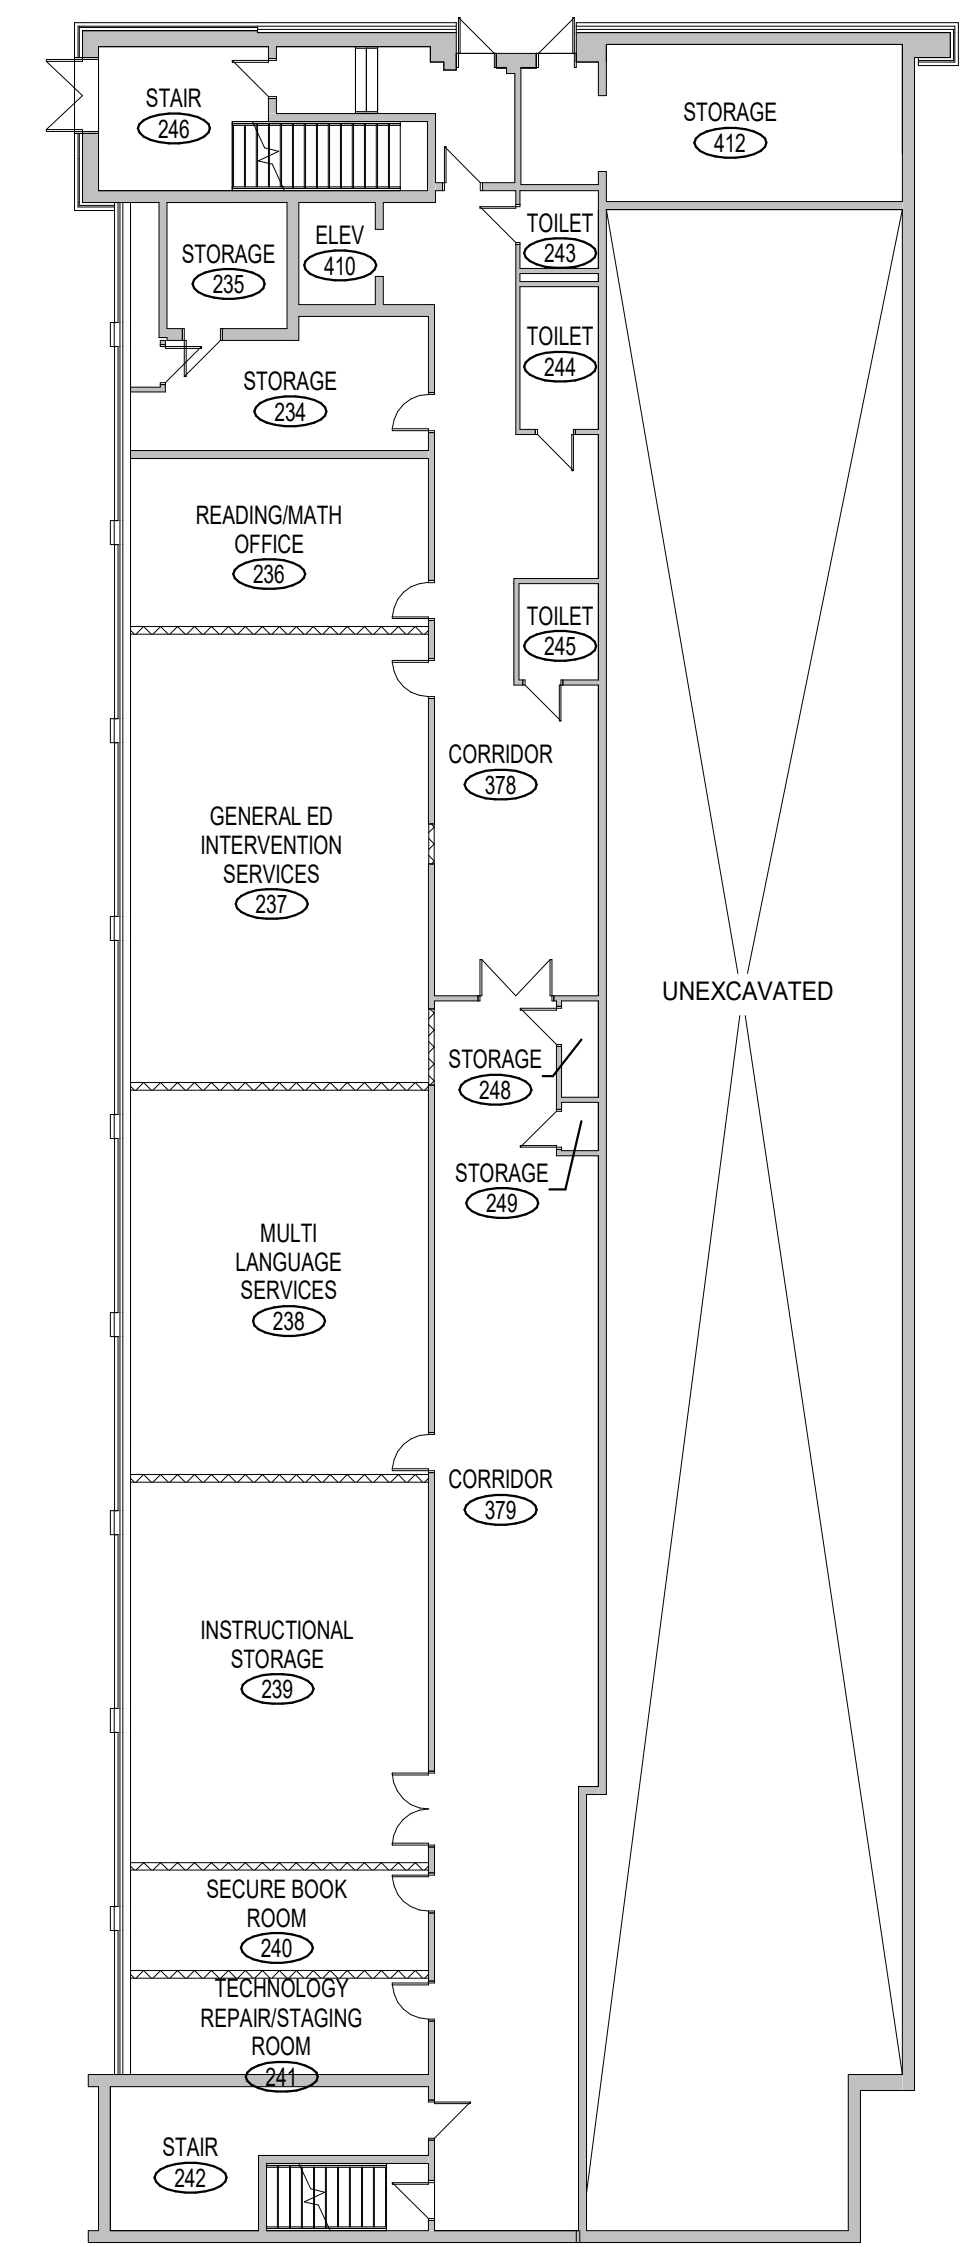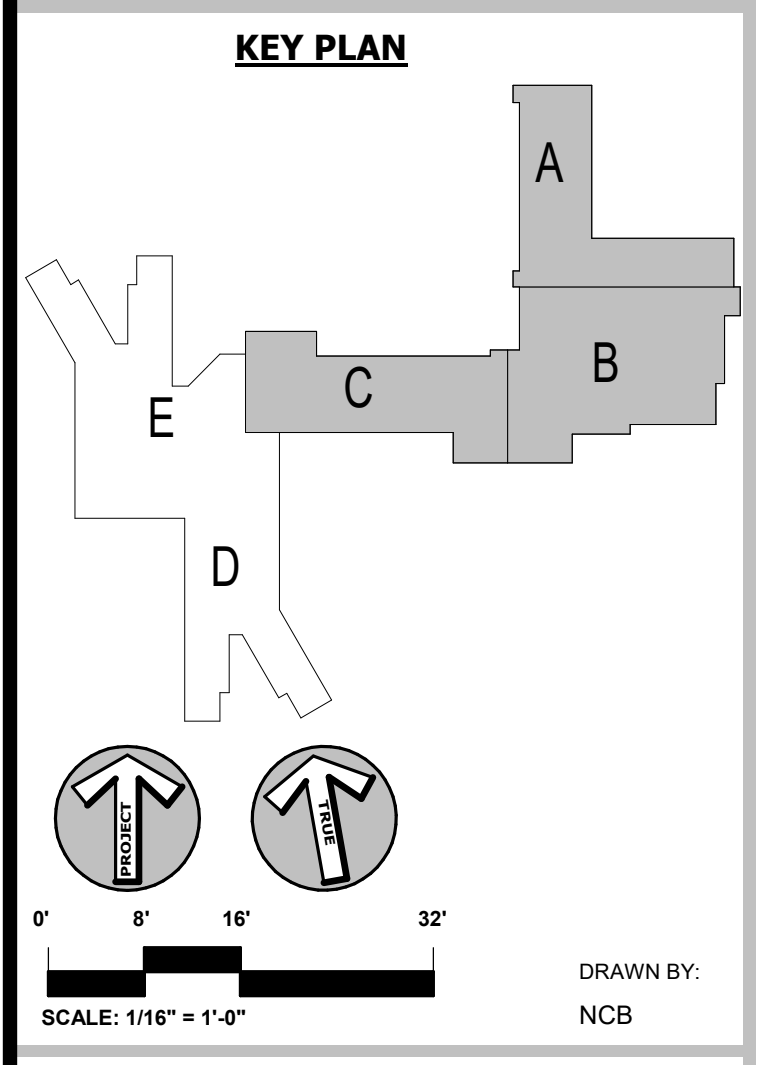

**2 OVERALL LOWER LEVEL FLOOR PLAN**  
 1/16" = 1'-0"

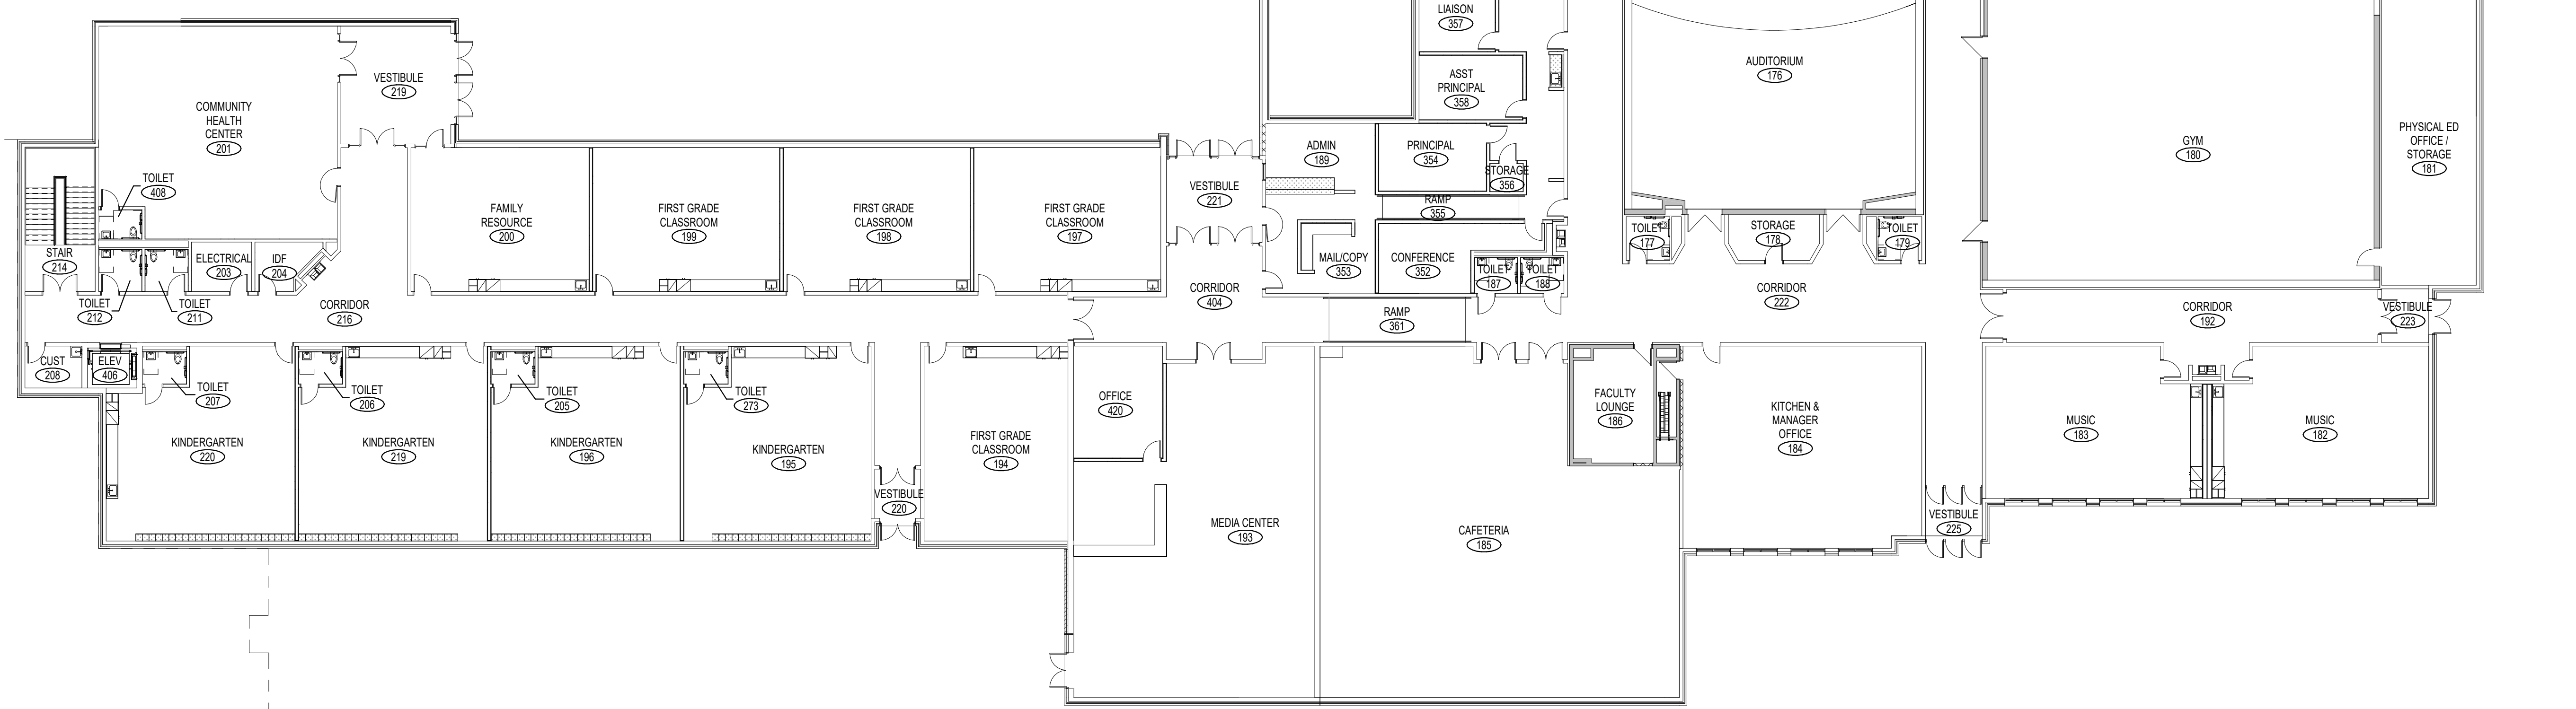


REFER TO SHEET A0.04 (THIS AREA)

**1 OVERALL GROUND LEVEL FLOOR PLAN**  
 1/16" = 1'-0"

**OVERALL GROUND AND LOWER LEVEL FLOOR PLANS**

**A0.01**

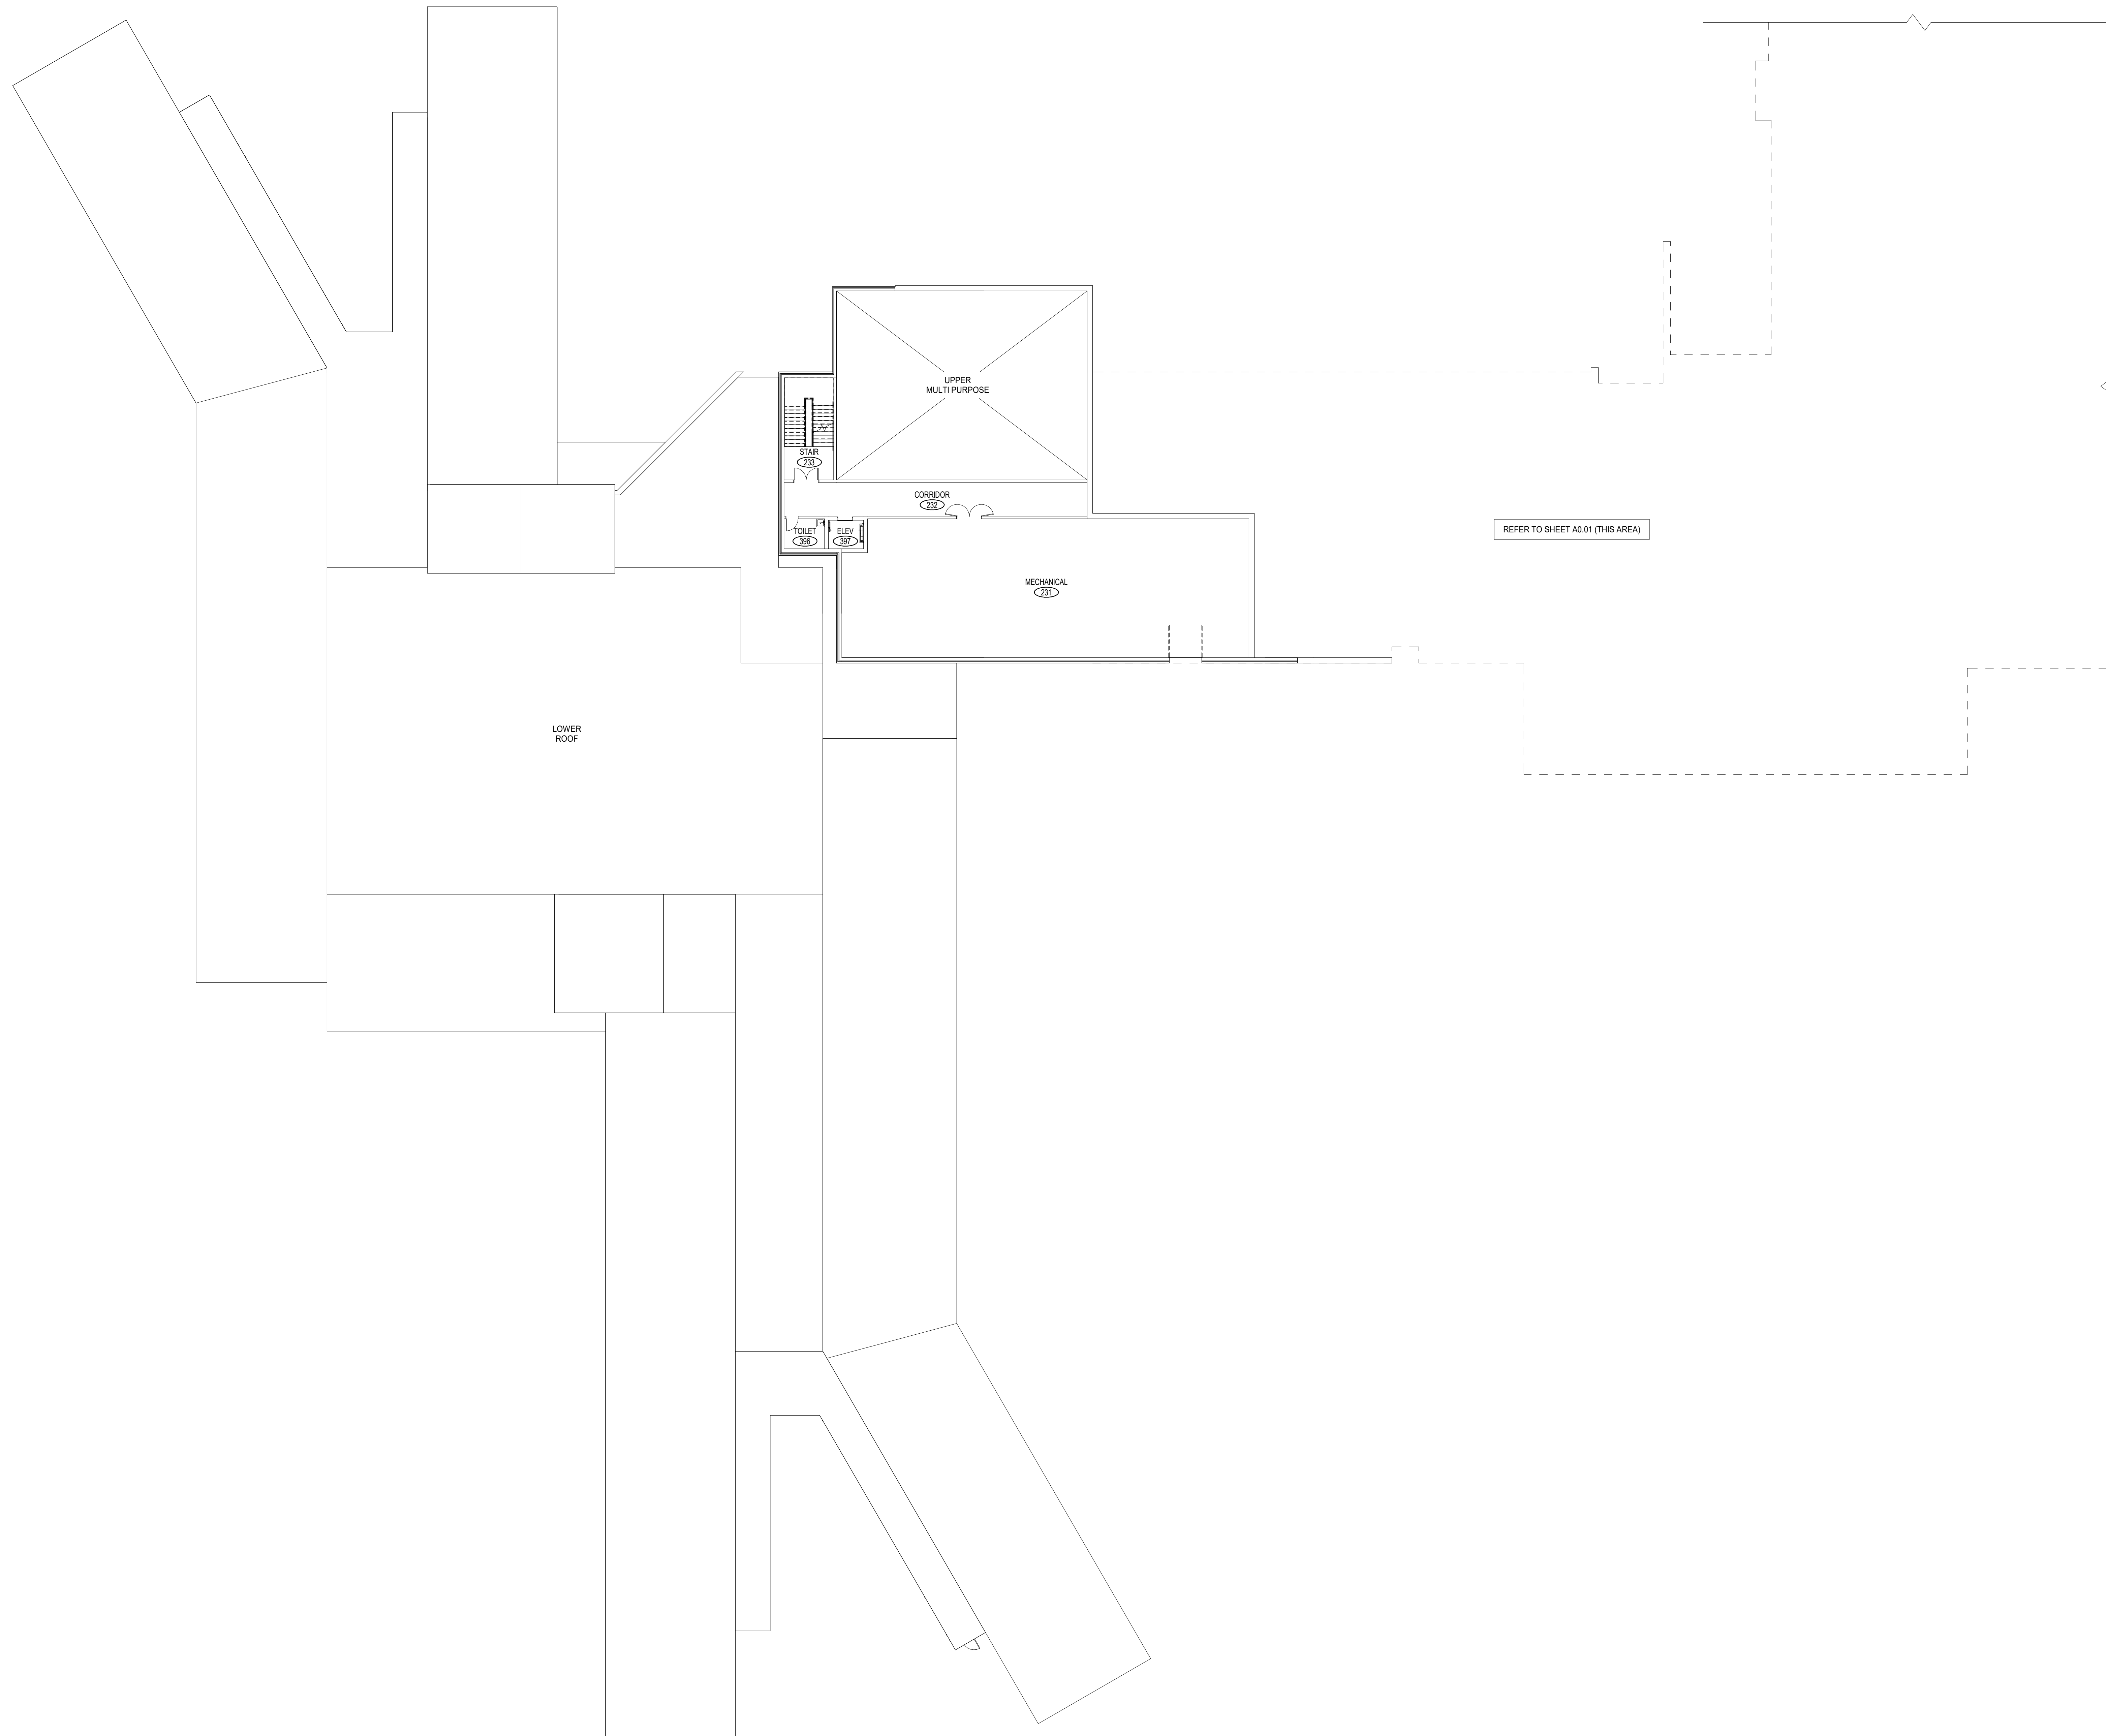

STATE PROJECT NO. ###-###-### xxx/xxx

**PROGRESS PRINT**  
**NOT FOR CONSTRUCTION**  
 PRINTED ON: 5/15/2025 2:03:35 PM


**ISSUE DATE**

DATE	DESCRIPTION
05/12/25	

**REVISIONS**

DATE	NUMBER	DESCRIPTION
DATE		DESCRIPTION


FOR ALL ABBREVIATIONS, SYMBOL LEGENDS, AND GENERAL NOTES SEE SHEET R0.01

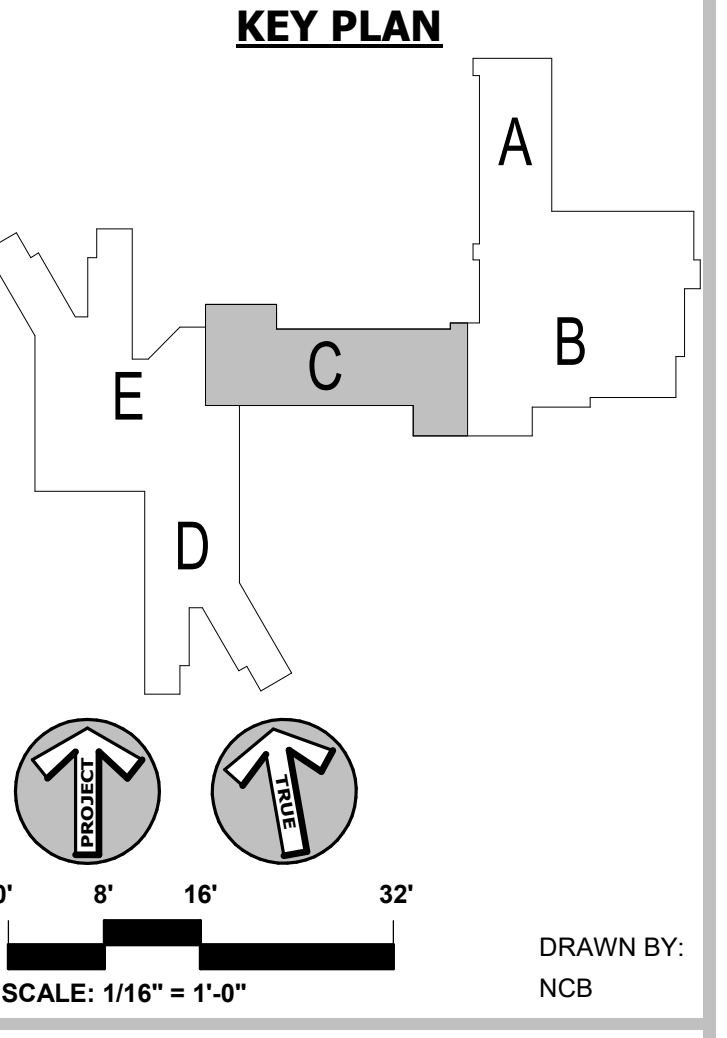

OVERALL SUB  
 LOWER LEVEL PLAN

**A0.03**

**1** OVERALL SUB LOWER LEVEL FLOOR PLAN  
 1/16" = 1'-0"

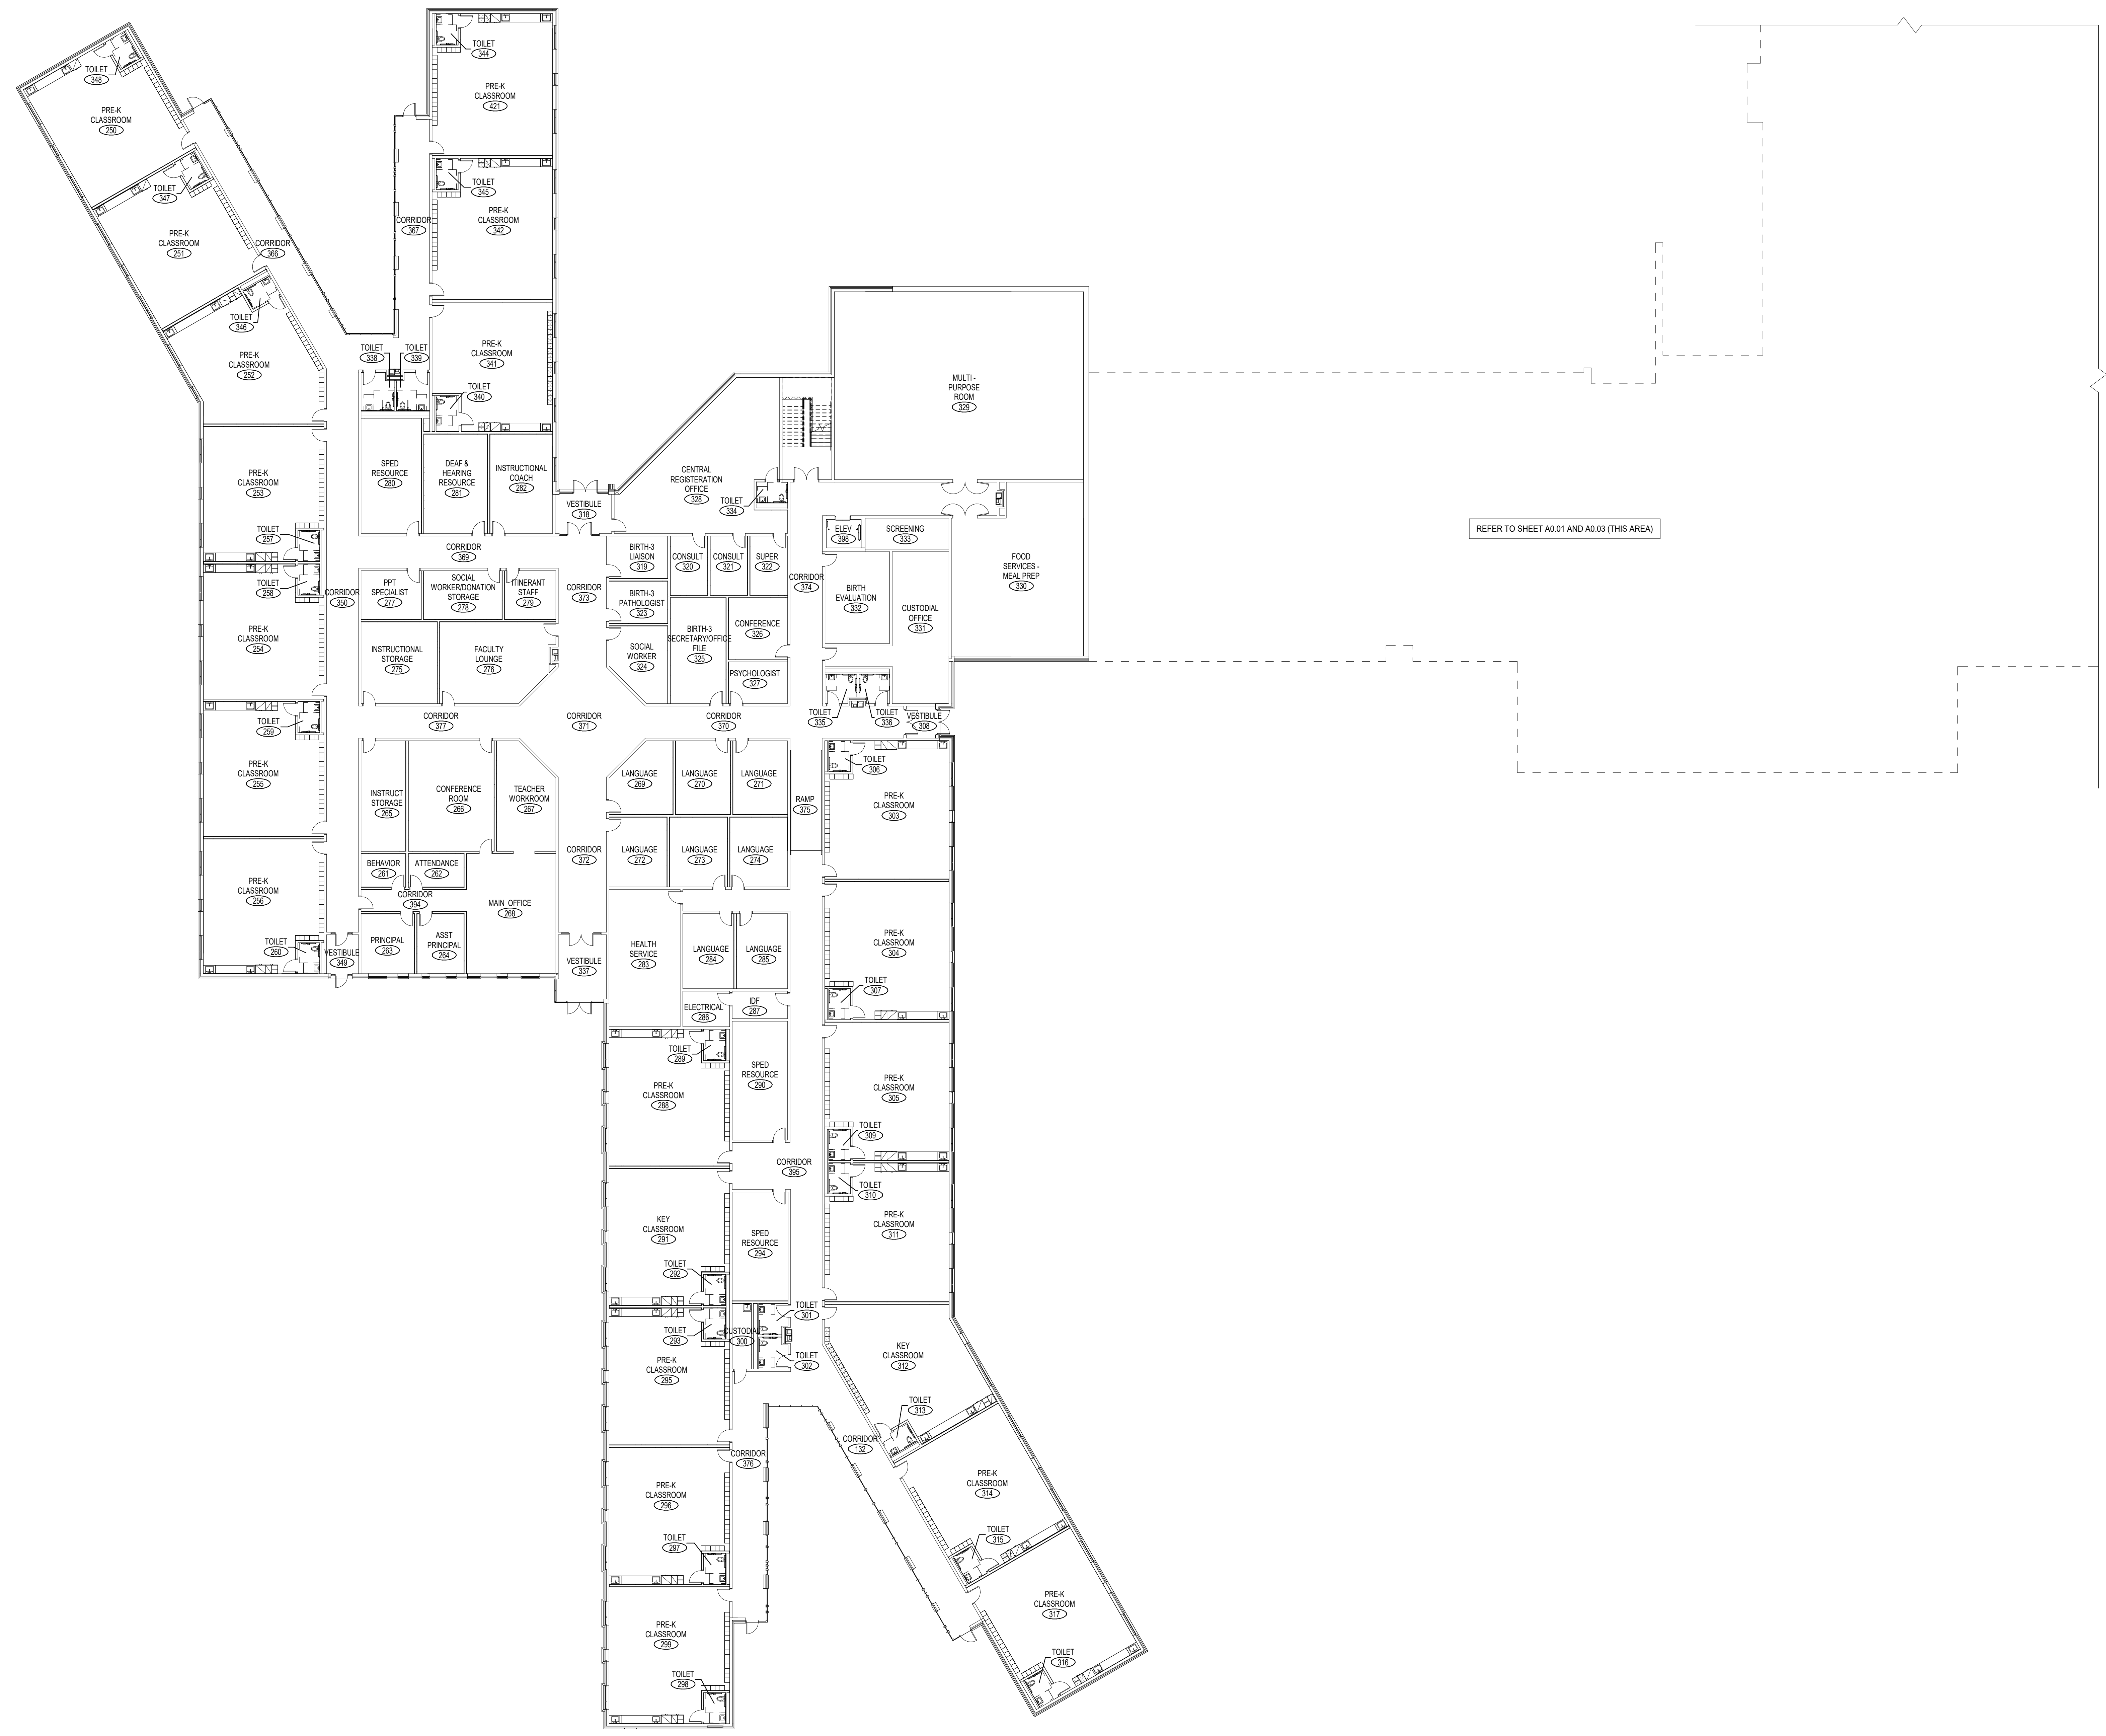


STATE PROJECT NO. ###-###-### xxx/xxx

**PROGRESS PRINT**  
**NOT FOR CONSTRUCTION**  
 PRINTED ON: 5/15/2025 2:06:11 PM

**ISSUE DATE**  
 DATE: 05/12/25  
 DESCRIPTION:

**REVISIONS**  
 DATE NUMBER DESCRIPTION  
 DATE DESCRIPTION

FOR ALL ABBREVIATIONS, SYMBOL LEGENDS, AND GENERAL NOTES SEE SHEET R0.01

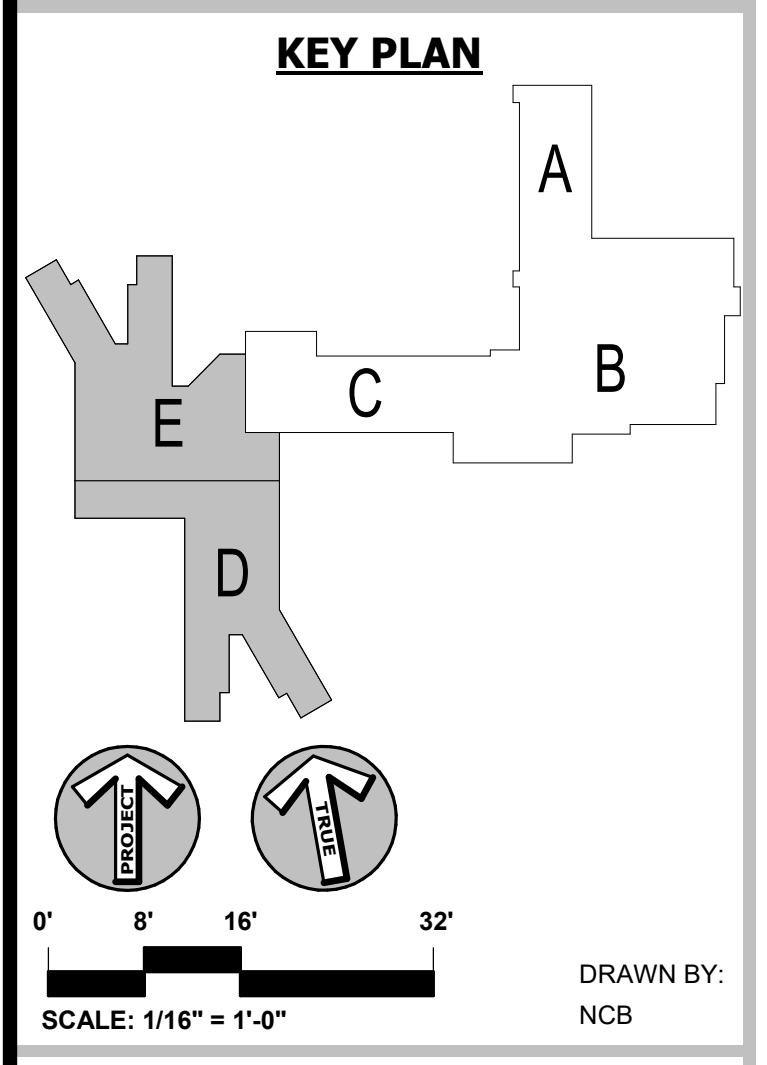

**OVERALL LOWER GROUND LEVEL PLAN**

**A0.04**

**1 OVERALL LOWER GROUND LEVEL FLOOR PLAN**  
 1/16" = 1'-0"