

ALL DIMENSIONS AND GRADES SHALL BE FIELD VERIFIED
AND ANY DISCREPANCIES OR INTERFERENCES SHALL BE
REPORTED TO THE BUILDER PRIOR TO COMMENCEMENT OF WORK.

Joe Kroll
Builder, LLC
(502) 419-4325


Rectory for
Saint Gabriel the Archangel
5505 Bardstown Road
Louisville Kentucky

revisions



Front Elevation

SCALE: 1/4" = 1'-0"

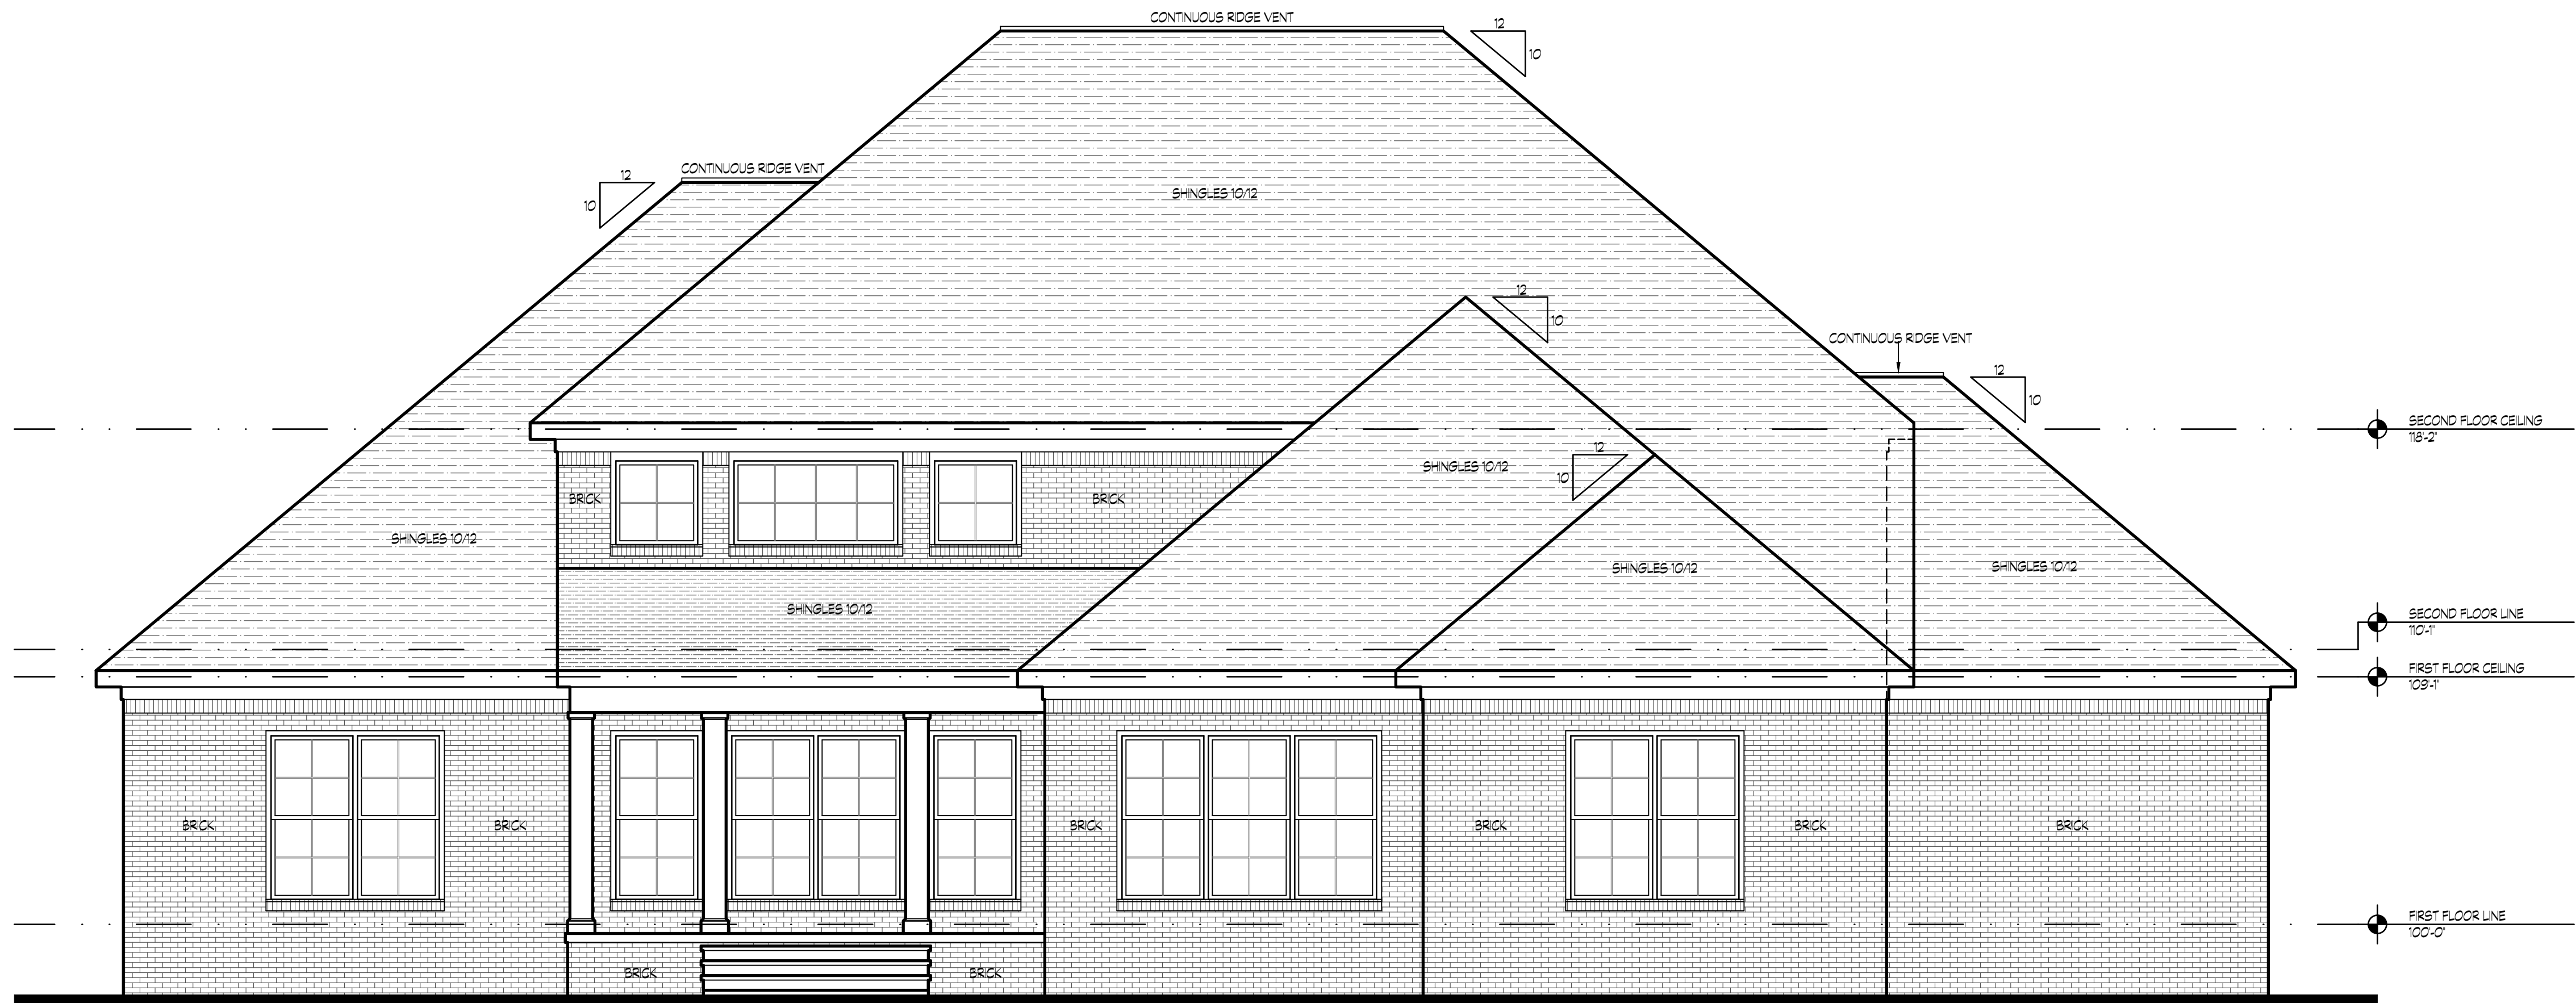

Rear Elevation

SCALE: 1/4" = 1'-0"

CADsight

8805B Big Tree Way
Louisville, Kentucky 40220
(502) 523 - 7180

project no.

date

4/21/2025

sheet no.