

S:\ALL PROJECTS\Project 20\2032 CP5B HURRICANE LAURA RECOVERY\2032B3 WB5 GYMNASIUM HURRICANE LAURA REPAIRS REBID\Drawings\2032 B3 WESTLAKE HIGH GYM REPAIRS.dwg

WESTLAKE HIGH GYM REPAIRS HL-064-06 WESTLAKE, LOUISIANA

DR. JASON VAN METRE
SUPERINTENDENT

DAMON HARDESTY
BOARD MEMBER

BRYAN TRAHAN
PRINCIPAL

WILLIAM GUILLOTTE
ASSISTANT PRINCIPAL

JASON THIBODEAUX
ASSISTANT PRINCIPAL

1000 GARDEN STREET
WESTLAKE, LA 70669
337-217-4950 PH.
337-217-4951 FAX

GENERAL NOTES

1. ALL WORK SHALL COMPLY WITH FEDERAL, STATE, AND LOCAL LAWS.

2. THE CONTRACTOR IS RESPONSIBLE FOR VERIFYING THE EXTENT, NATURE, AND SCOPE OF WORK DESCRIBED IN THESE DOCUMENTS AND IS RESPONSIBLE FOR PROVIDING ALL LABOR, MATERIALS, EQUIPMENT, TRANSPORTATION, DELIVERY, HANDLING, SERVICES, SUPERVISION AND QUALITY CONTROL REQUIRED TO EXECUTE ALL AS WORK AS DELINEATED IN THESE DRAWINGS UNLESS AS SPECIFICALLY NOTED AS OUTSIDE OF THE CONTRACT.

3. THE CONTRACTOR IS RESPONSIBLE FOR COORDINATING ALL WORK WITH ALL TRADES INCLUDING THOSE OPERATING UNDER SEPARATE CONTRACTS WITH THE OWNER.

4. ALL WORK SHALL BE PERFORMED BY SKILLED AND QUALIFIED WORKERS IN ACCORDANCE WITH ESTABLISHED "BEST PRACTICES."

5. CONTRACTOR SHALL FAMILIARIZE HIMSELF WITH ALL EXISTING CONDITIONS AND ANY DIFFICULTIES OR RESTRICTIONS AFFECTING THE EXECUTION OF THE CONTRACT PRIOR TO SUBMITTING A PROPOSAL.

6. ALL PRODUCTS, MATERIALS, AND EQUIPMENT SHALL BE INSTALLED IN ACCORDANCE WITH THE MANUFACTURER'S SPECIFIC INSTRUCTIONS AS WELL AS IN COMPLIANCE WITH ALL APPLICABLE CODES.

7. JOB SAFETY IS THE SOLE RESPONSIBILITY OF THE CONTRACTOR.

8. CONTRACTOR SHALL VERIFY LOCATIONS, LEVELS, DISTANCES, AND FEATURES THAT MAY AFFECT THE WORK. SHOULD EXISTING CONDITIONS DIFFER FROM THOSE SHOWN OR INDICATED, OR IF IT APPEARS THAT THESE PLANS, STANDARD SPECIFICATIONS, AND SPECIAL PROVISIONS DO NOT ADEQUATELY DETAIL THE WORK TO BE DONE, CONTRACTOR SHALL NOTIFY THE ARCHITECT PRIOR TO CONTINUING WITH ANY RELATED WORK. NO ALLOWANCE WILL BE MADE IN HIS BEHALF FOR ANY EXTRA EXPENSE RESULTING FROM FAILURE OR NEGLECT IN DETERMINING THE CONDITIONS UNDER WHICH WORK IS TO BE PERFORMED. NOTED DIMENSIONS TAKE PRECEDENCE OVER SCALE.
9. CONTRACTOR SHALL PROVIDE ANY AND ALL NECESSARY TEMPORARY SHORING, BRACING, AND BARRICADES NECESSARY TO INSURE SAFE EXECUTION OF CONSTRUCTION AND DEMOLITION.

10. CONTRACTOR AGREES TO ASSUME SOLE AND COMPLETE RESPONSIBILITY FOR THE JOB SITE DURING THE COURSE OF CONSTRUCTION OF THIS PROJECT, INCLUDING SAFETY OF ALL PERSONS AND PROPERTY; THAT THIS REQUIREMENT SHALL APPLY CONTINUOUSLY AND NOT BE LIMITED TO NORMAL WORKING HOURS; AND THAT THE CONTRACTOR SHALL DEFEND, INDEMNIFY, AND HOLD THE CITY REPRESENTATIVES HARMLESS FROM ANY AND ALL LIABILITY, REAL AND/OR ALLEGED, IN CONJUNCTION WITH THE PERFORMANCE OF THIS PROJECT.

11. CONTRACTOR SHALL BE RESPONSIBLE FOR PROVIDING SUITABLE TRASH CONTAINERS AND TIMELY TRASH REMOVAL FROM THE SITE CONSISTENT WITH THE STAGE OF CONSTRUCTION. WORK AREA SHALL BE KEPT CLEAN, SAFE, AND ORDERLY AT ALL TIMES.

12. ALL DIMENSIONS, ANGLES, ELEVATIONS, CONDITIONS, AND PHYSICAL CONFIGURATIONS RELATIVE TO EXISTING CONDITIONS SHALL BE FIELD VERIFIED BY THE CONTRACTOR PRIOR TO COMMENCING WORK OR ORDERING MATERIAL. IF ANY DIFFERENCES ARE FOUND, THE ARCHITECT SHOULD BE NOTIFIED IMMEDIATELY.

13. DO NOT SCALE DRAWINGS! WRITTEN DIMENSIONS SHALL GOVERN. NOTIFY ARCHITECT FOR ANY DIMENSIONS NOT SHOWN.

14. THESE DRAWINGS ARE INTENDED TO DEFINE THE GENERAL DESIGN AND SCOPE OF THE WORK REQUIRED TO COMPLETE THE PROJECT. IT IS THE INTENT OF THESE DOCUMENTS TO PROVIDE FOR COMPLETE FINISHED WORK AND OPERATING SYSTEMS. OMISSIONS FOUND IN THESE DRAWINGS DO NOT RELIEVE THE CONTRACTOR OF SUCH RESPONSIBILITIES AS IMPLIED BY THE SCOPE OF WORK UNLESS SPECIFICALLY NOTED.


15. ALL WORK WILL BE SUBJECT TO REVIEW AND ACCEPTANCE BY THE OWNER UPON COMPLETION OF THE WORK.

TABLE OF CONTENTS

- G-100 COVER SHEET
- G-101 SCOPE OF WORK NOTES
- A-100 SITE PLAN
- A-300 EXTERIOR ELEVATIONS
- A-301 EXTERIOR ELEVATIONS
- A-302 ROOFING PLAN
- A-500 WALL SECTION
- S-1.0 VICINITY PLAN & NOTES
- S-2.0 GYMNASIUM EXISTING PLANS
- S-2.1 GYMNASIUM EXISTING PLANS
- S-2.2 GYMNASIUM ROOF DEMO PLAN
- S-2.3 GYMNASIUM DEMO SECTIONS
- S-2.4 GYMNASIUM DEMO SECTIONS
- S-3.0 GYMNASIUM NEW FRAMING PLAN
- S-3.1 GYMNASIUM NEW FRAMING PLAN
- S-3.2 GYMNASIUM NEW FRAMING PLAN
- S-3.3 GYMNASIUM NEW FRAMING SECTIONS
- S-3.3.1 GYMNASIUM NEW FRAMING SECTIONS
- S-3.4 GYMNASIUM NEW FRAMING SECTIONS
- S-3.5 GYMNASIUM NEW FRAMING SECTIONS
- S-3.6 GYMNASIUM NEW FRAMING SECTIONS
- S-3.7 GYMNASIUM NEW FRAMING SECTIONS
- S-3.8 GYMNASIUM NEW FRAMING DETAILS
- S-3.9 GYMNASIUM NEW FRAMING DETAILS

PROJECT SCOPE:

THE PROJECT CONSIST OF THE REMOVAL AND REPLACEMENT OF THE ENTIRE METAL ROOFING SYSTEM, AND THE ENTIRE METAL WALL SYSTEM AS PER BID DOCUMENTS.

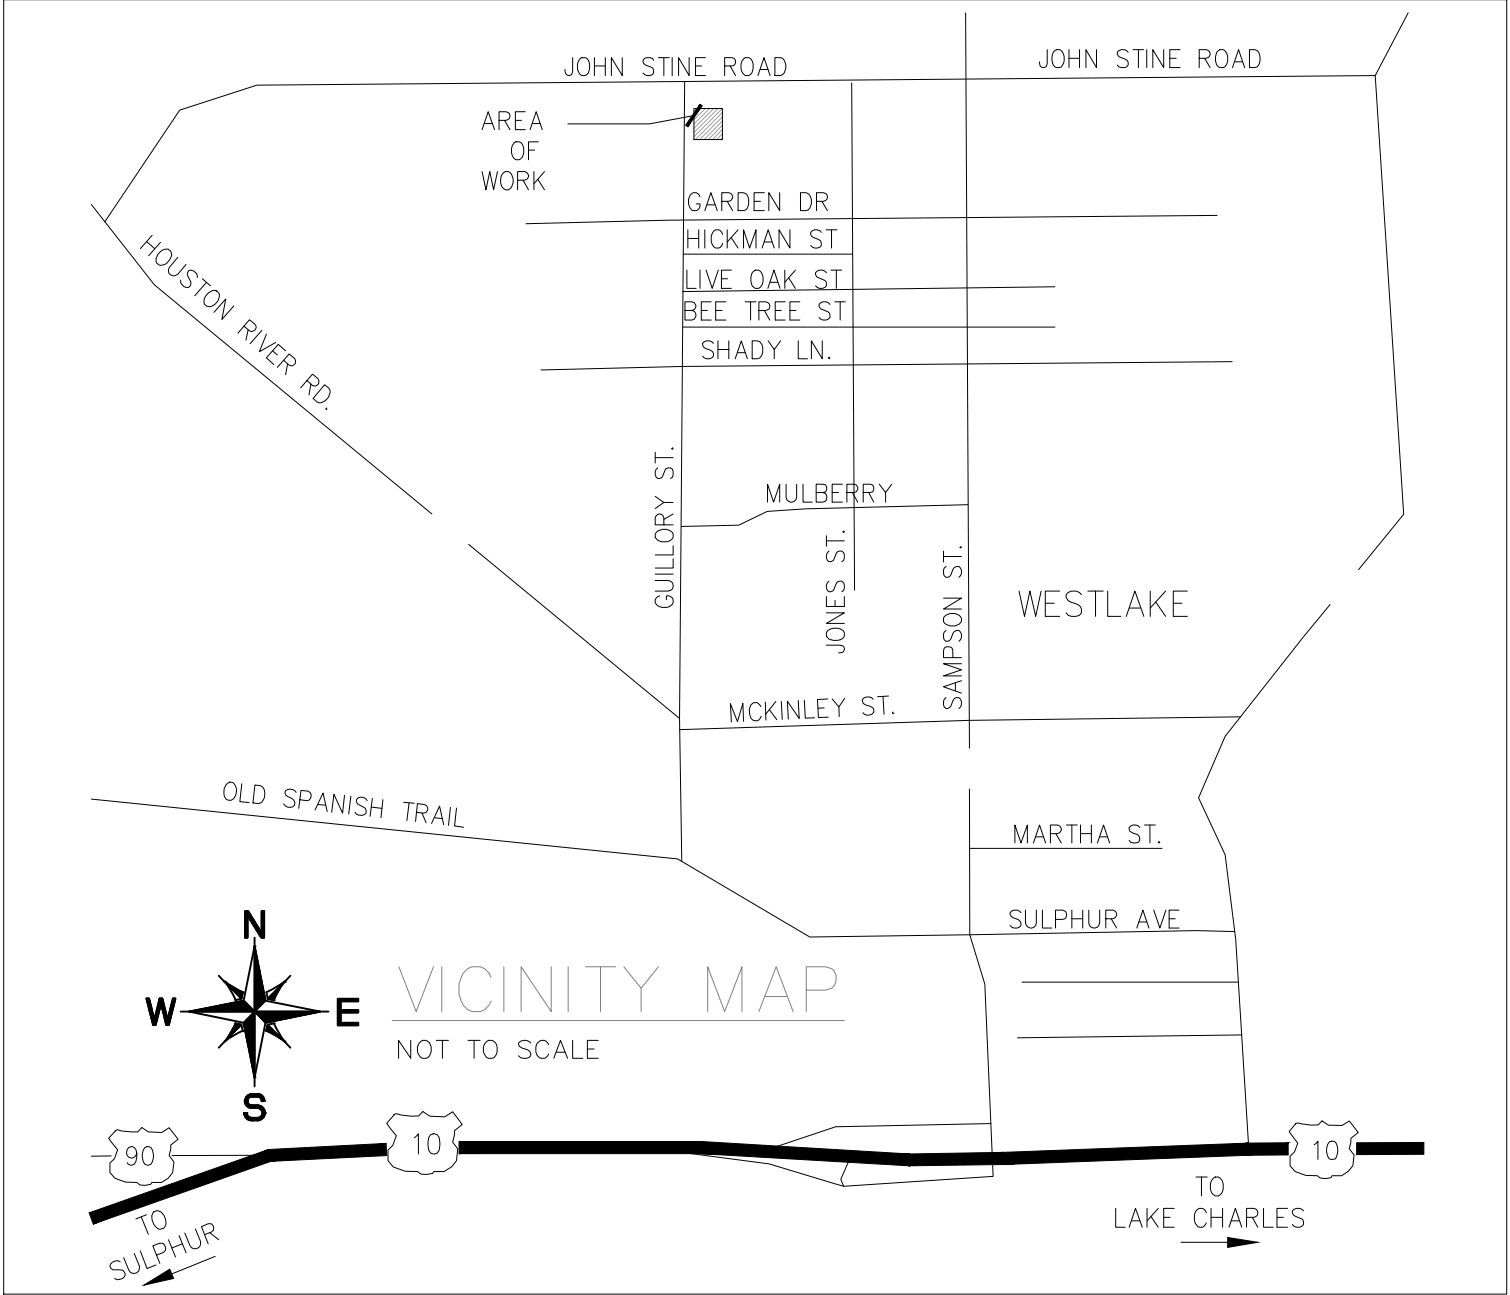

DESIGN CRITERIA

FIRE PROTECTION

EXIST. SPRINKLER SYSTEM

APPLICABLE CODES:

2021 INTERNATIONAL BUILDING CODE
2021 NFPA 101 LIFE SAFETY CODE
AMERICANS W/ DISABILITIES ACT (ADA)
2021 INTERNATIONAL PLUMBING CODE
ASCE 7-16
IFBC 2018
IFC 2018
IMC 2021
IFGC 2021
NFPA 101 2021

WIND LOAD FACTORS:

WIND ZONE: 141 MPH
RISK CATEGORY: 3

OCCUPANCY TYPE:

GYMNASIUM

OCCUPANCY - GROUP E
USE - EDUCATIONAL
FIRST FLOOR SQ. FT. 39,477 ±
BUILDING PERIMETER 815'-4"±

TOTAL 39,477 ±

CONSTRUCTION TYPE:

II-B

KING

architects
INC.

Barry D. King, AIA,

Architect

1312 Sampson St.

Westlake, LA 70669

337.494.0806

www.kingarchitects.net

Q COPYRIGHT 2025
ALL INFORMATION, EITHER DRAWN,
WRITTEN, OR IMPLIED APPEARING IN THIS
DOCUMENT SHALL NOT BE DUPLICATED,
DISCLOSED, OR OTHERWISE USED
WITHOUT THE WRITTEN PERMISSION OF
BARRY D. KING AIA. THIS DOCUMENT IS
AN INSTRUMENT OF SERVICE AND IS THE
SOLE PROPERTY OF THE AUTHOR.
FURTHERMORE, THE USE OF THIS
DOCUMENT FOR ANY PURPOSE SHALL BE
REVOKED, IF THE INTENT OF THE DESIGN
OR THE CONSTRUCTION TECHNIQUES OR
DETAILS SHOWN HEREIN ARE NOT
ADHERED TO, OR THE CONTRACTUAL
AGREEMENT GOVERNING THEIR USE ARE
NOT STRICTLY ADHERED TO.

JOB NO: 2032B3
DATE: 07-22-25
DRWN. BY: JP/CJ
CHKD. BY: JC

REVISIONS




WESTLAKE HIGH
GYM REPAIRS
HL-064-06
1000 GARDEN DRIVE, WESTLAKE 70669
CALCASIEU PARISH
LOUISIANA

COVER SHEET

G-100

Q COPYRIGHT 2025
ALL INFORMATION, EITHER DRAWN,
WRITTEN, OR IMPLIED APPEARING IN THIS
DOCUMENT SHALL NOT BE DUPLICATED,
DISCLOSED, OR REPRODUCED IN ANY MANNER
WITHOUT THE WRITTEN PERMISSION OF
BARRY D. KING AIA THIS DOCUMENT IS
AN INSTRUMENT OF SERVICE AND IS THE
SOLE PROPERTY OF THE AUTHOR.
FURTHERMORE, THE USE OF THIS
DOCUMENT FOR ANY PURPOSE SHALL BE
REVOKED, IF THE INTENT OF THE DESIGN
OR THE CONSTRUCTION TECHNIQUE OR
DETAILS SHOWN HEREIN ARE NOT
ADHERED TO OR THE CONTRACTUAL
AGREEMENT GOVERNING THEIR USE
NOT STRICTLY ADHERED TO.

JOB NO: 2032B3
DATE: 07-22-25
DRWN. BY: JP/CJ
CHKD. BY: JC

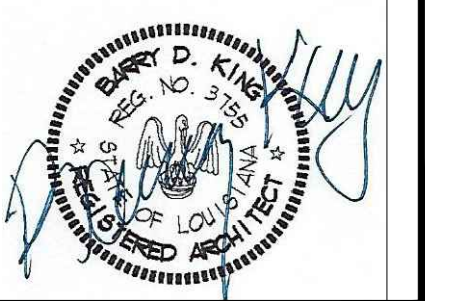


WESTLAKE HIGH
GYM REPAIRS
HL-064-06
1000 GARDEN DRIVE, WESTLAKE 70669
CALCASIEU PARISH
LOUISIANA

NOTES

G-101

REF. TAG NO#	GYMNASIUM SCOPE OF WORK	QUANTITY	REFERENCE
--------------	-------------------------	----------	-----------

1	REMOVE ALL EXISTING ROOF TRUSS, INSTALL NEW LIGHT GA. METAL ROOF TRUSSES & METAL DECK	39,000 S.F.	REFER TO STRUCTURAL
2	REMOVE METAL ROOF AND DECKING & INSTALL NEW 24 GA. STANDING SEAM ROOF OVER NEW METAL DECK AND MOISTURE BARRIER	39,000 S.F.	-
3	REMOVE ALL EXTERIOR METAL WALL PANELS AND INSTALL 3/4" FIRE RETARDANT SHEETING, FLASHING, VAPOR BARRIER AND HORIZONTAL WALL PANELS AS PER SPEC.	-	-
4	REMOVE/REPLACE LIGHT GAUGE WALL STUDS	-	REFER TO STRUCTURAL
5	INSTALL NEW STRUCTURAL STEEL BRACING	-	REFER TO STRUCTURAL
6	REMOVE AND REPLACE EXISTING GUTTERS AND DOWNSPOUTS	-	-
7	REMOVE EXISTING 4' FLUORESCENT SHOP LIGHTS AND WIRING FROM EXISTING TRUSSES AND REINSTALL LIGHTS AND WIRING TO NEW TRUSSES.	10 EACH	-
8	UN-SECURE CONDUIT AND RE-SECURE AFTER NEW METAL WALL PANELS ARE INSTALLED ON WEST SIDE OF GYM.	80' +/-	-
9	REFER TO STRUCTURAL DRAWINGS FOR ADDITIONAL DETAILS NOT LISTED IN SCOPE OF WORK	-	REFER TO STRUCTURAL
10	REMOVE AND REPLACE DOUBLE 3'0"x1'0" HOLLOW METAL DOOR. (TO PAINT)	-	-

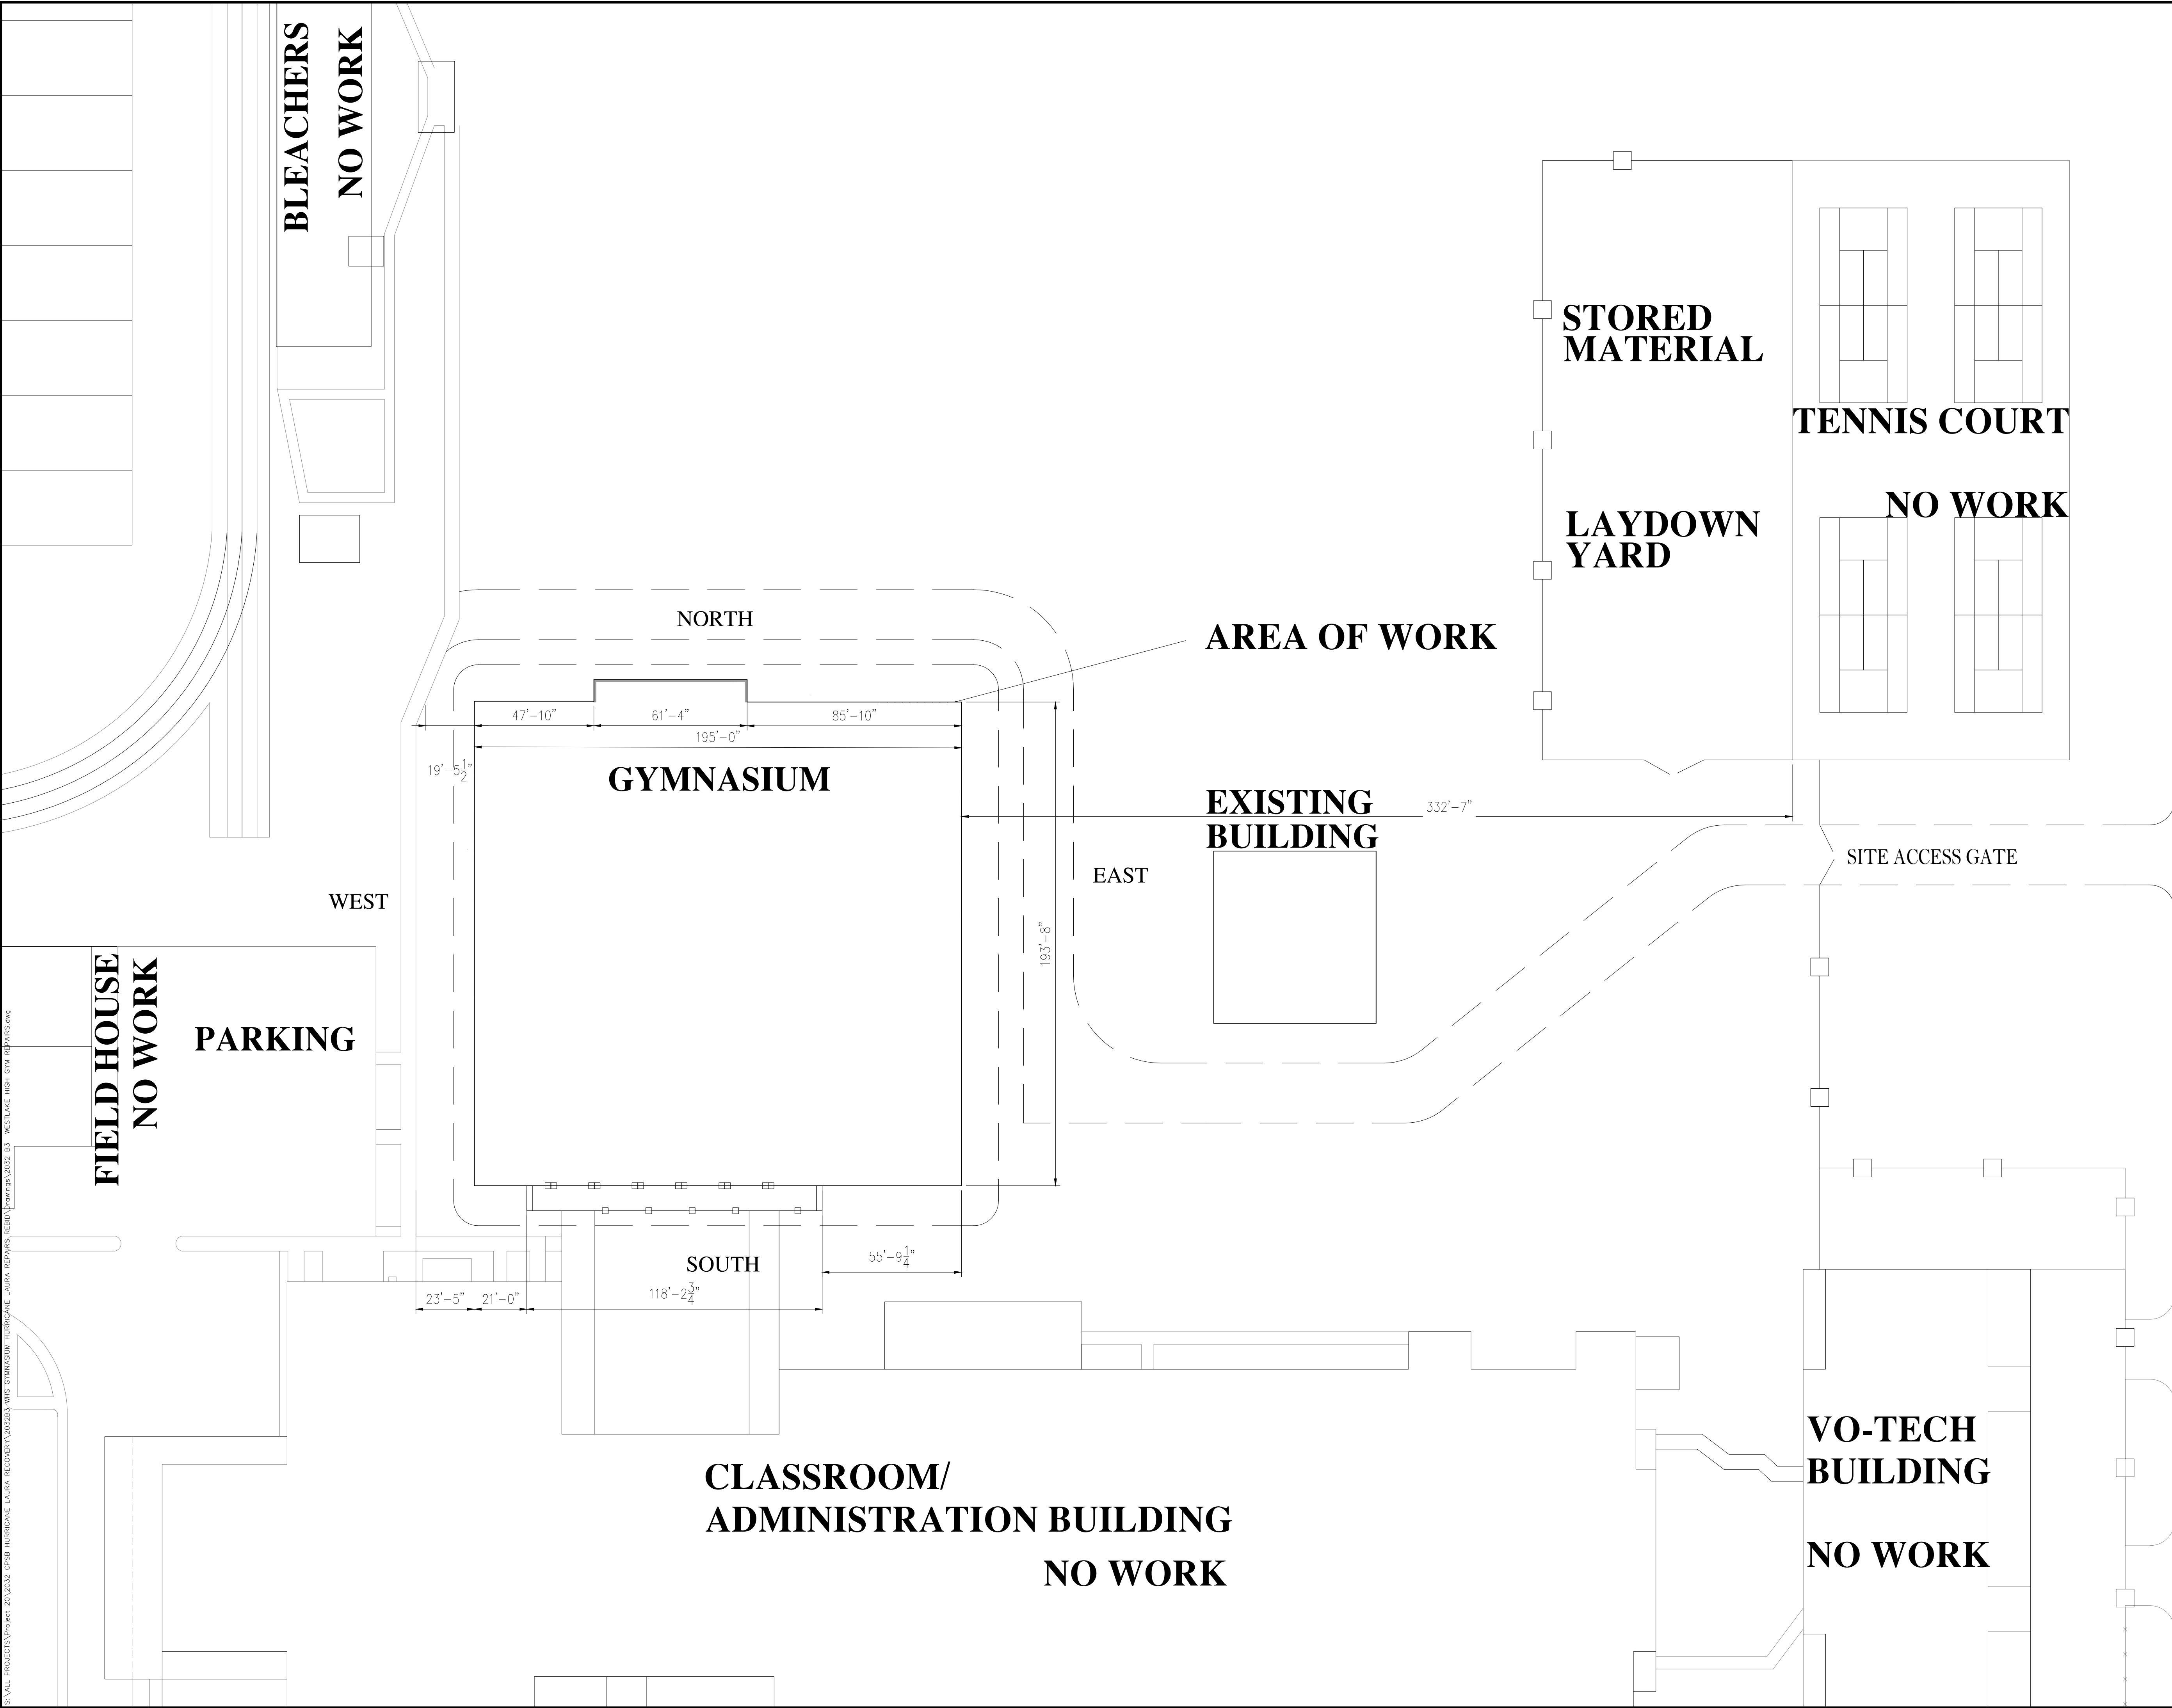

S:\ALL PROJECTS\Project 20\2032 CP58 HURRICANE LAURA RECOVERY\2032B3-WHS GYMNASIUM HURRICANE LAURA REPAIRS REED\Drawings\2032 B3 WESTLAKE HIGH GYM REPAIRS.dwg


KING

architects INC.

Barry D. King, AIA,
Architect
1312 Sampson St.
Westlake, LA 70669
337.494.0806

© COPYRIGHT 2025
ALL INFORMATION, EITHER DRAWN,
WRITTEN, OR IMPLIED APPEARING IN THIS
DOCUMENT SHALL NOT BE DUPLICATED,
DISCLOSED, OR OTHERWISE USED
WITHOUT THE WRITTEN PERMISSION OF
BARRY D. KING AIA. THIS DOCUMENT IS
AN INSTRUMENT OF SERVICE AND IS THE
SOLE PROPERTY OF THE AUTHOR.
FURTHERMORE, THE USE OF THIS
DOCUMENT FOR ANY PURPOSE SHALL BE
REVOKED, IF THE INTENT OF THE DESIGN
OR THE CONSTRUCTION TECHNIQUES OR
DETAILS SHOWN HEREIN ARE NOT
ADHERED TO OR THE CONTRACTUAL
AGREEMENT GOVERNING THEIR USE ARE
NOT STRICTLY ADHERED TO.

JOB NO:	2032B3
DATE:	1-22-25
DRWN. BY:	CJ
CHKD. BY:	JC
REVISIONS	

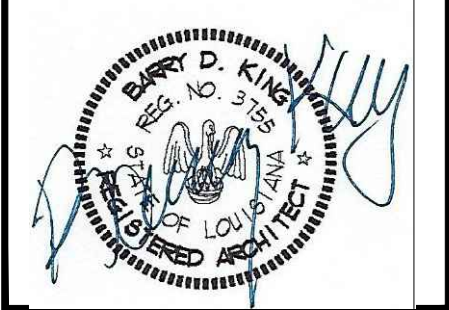

WESTLAKE HIGH
GYM REPAIRS
HL-064-06
1000 GARDEN DRIVE, WESTLAKE 70669
CALCAIEU PARISH
LOUISIANA

SITE PLAN

A-100
SCALE: 1" = 30'-0"

NOTE:
CONTRACTOR TO REFER TO THE STRUCTURAL DRAWINGS FOR THE LIMITS OF
DEMOLITION OF THE EXISTING BUILDING AND ITS MATERIALS.

KING

architects
INC.

Barry D. King, AIA,

Architect

1312 Sampson St.

Westlake, LA 70669

337.494.0806

© COPYRIGHT 2025
ALL INFORMATION, EITHER DRAWN,
WRITTEN, OR IMPLIED APPEARING IN THIS
DOCUMENT SHALL NOT BE DUPLICATED,
DISCLOSED, OR OTHERWISE USED
WITHOUT THE WRITTEN PERMISSION OF
BARRY D. KING AIA. THIS DOCUMENT IS
AN INSTRUMENT OF SERVICE AND IS THE
SOLE PROPERTY OF THE AUTHOR.
FURTHERMORE, THE USE OF THIS
DOCUMENT FOR ANY PURPOSE SHALL BE
REVOKED, IF THE INTENT OF THE DESIGN
OR THE CONSTRUCTION TECHNIQUES OR
DETAILS SHOWN HEREIN ARE NOT
ADHERED TO OR THE CONTRACTUAL
AGREEMENT COVERING THEIR USE ARE
NOT STRICTLY ADHERED TO.


JOB NO: 2032B3

DATE: 7-24-25

DRWN. BY: JP/CJ

CHKD. BY: JC

REVISIONS


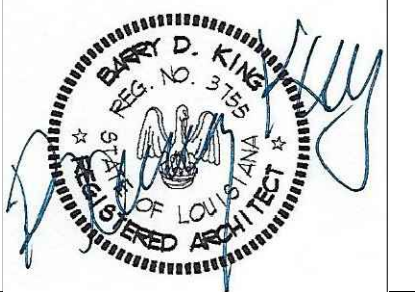


WESTLAKE HIGH
GYM REPAIRS
HL-064-06
1000 GARDEN DRIVE | WESTLAKE 70669
CALCAIEU PARISH
LOUISIANA

EXTERIOR
ELEVATIONS

A-300

SCALE: 1/8" = 1'-0"

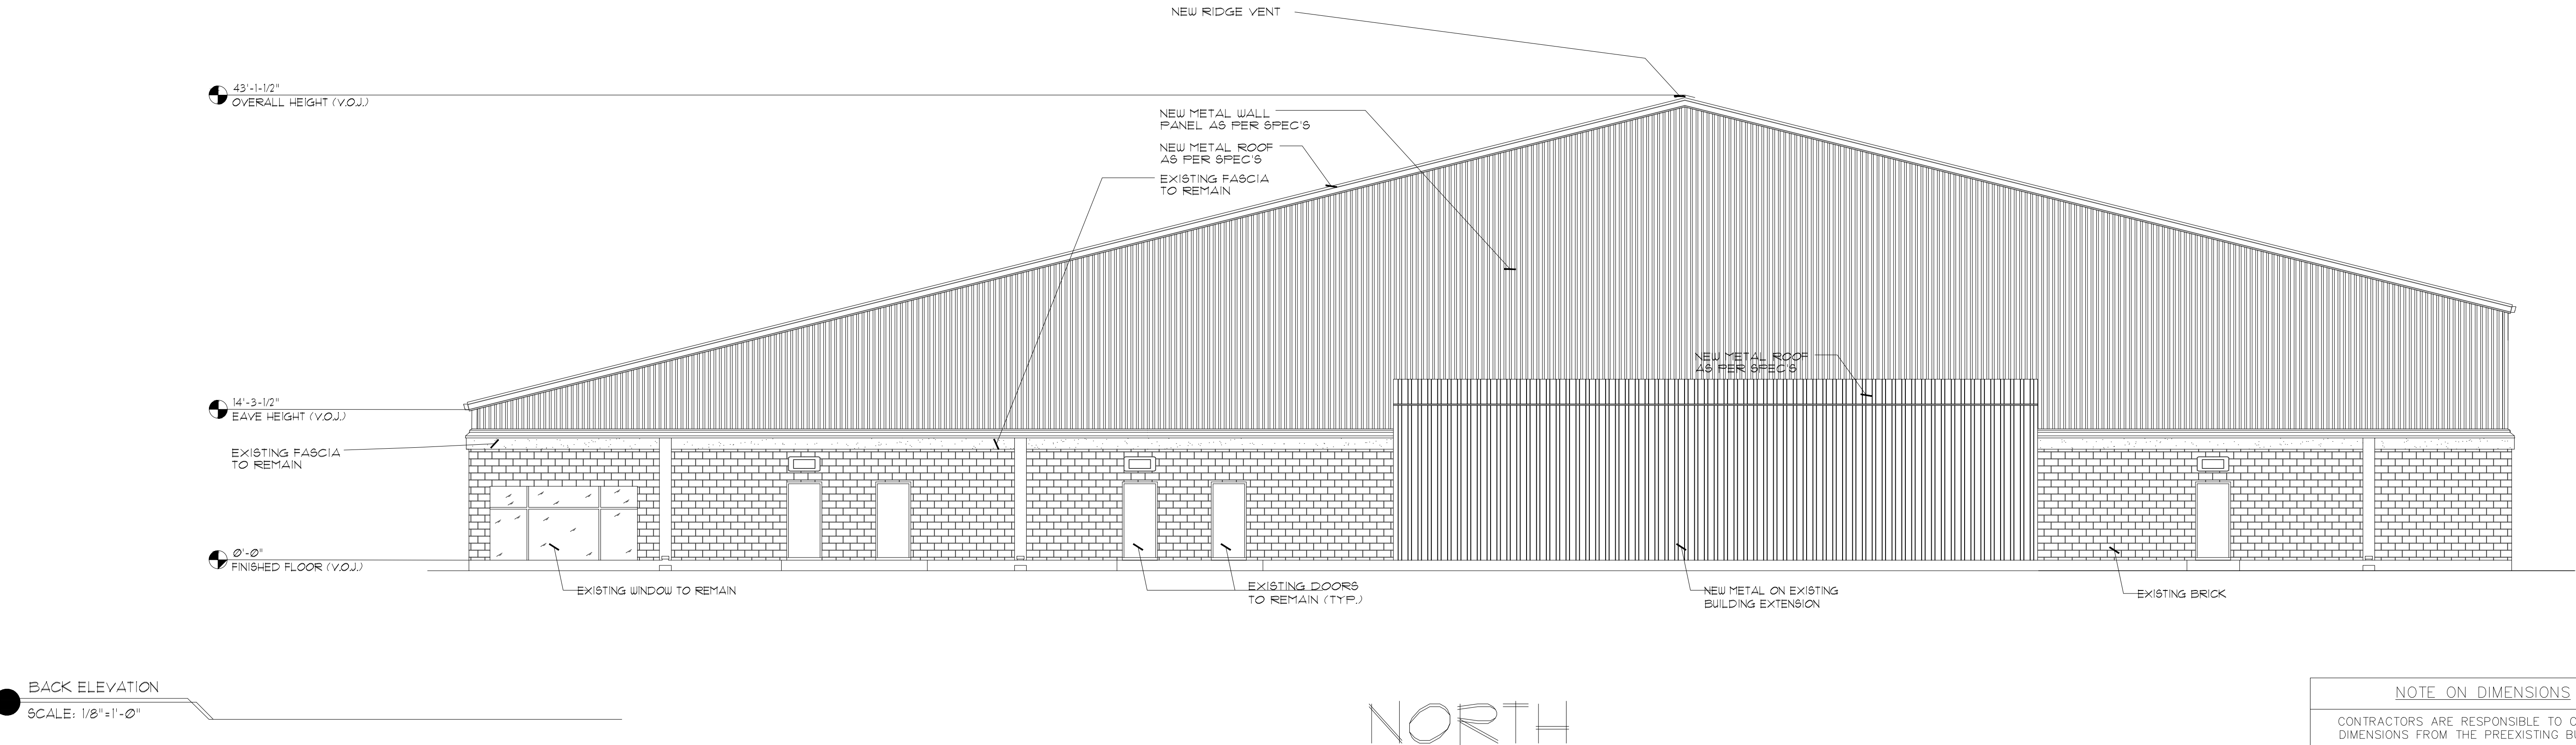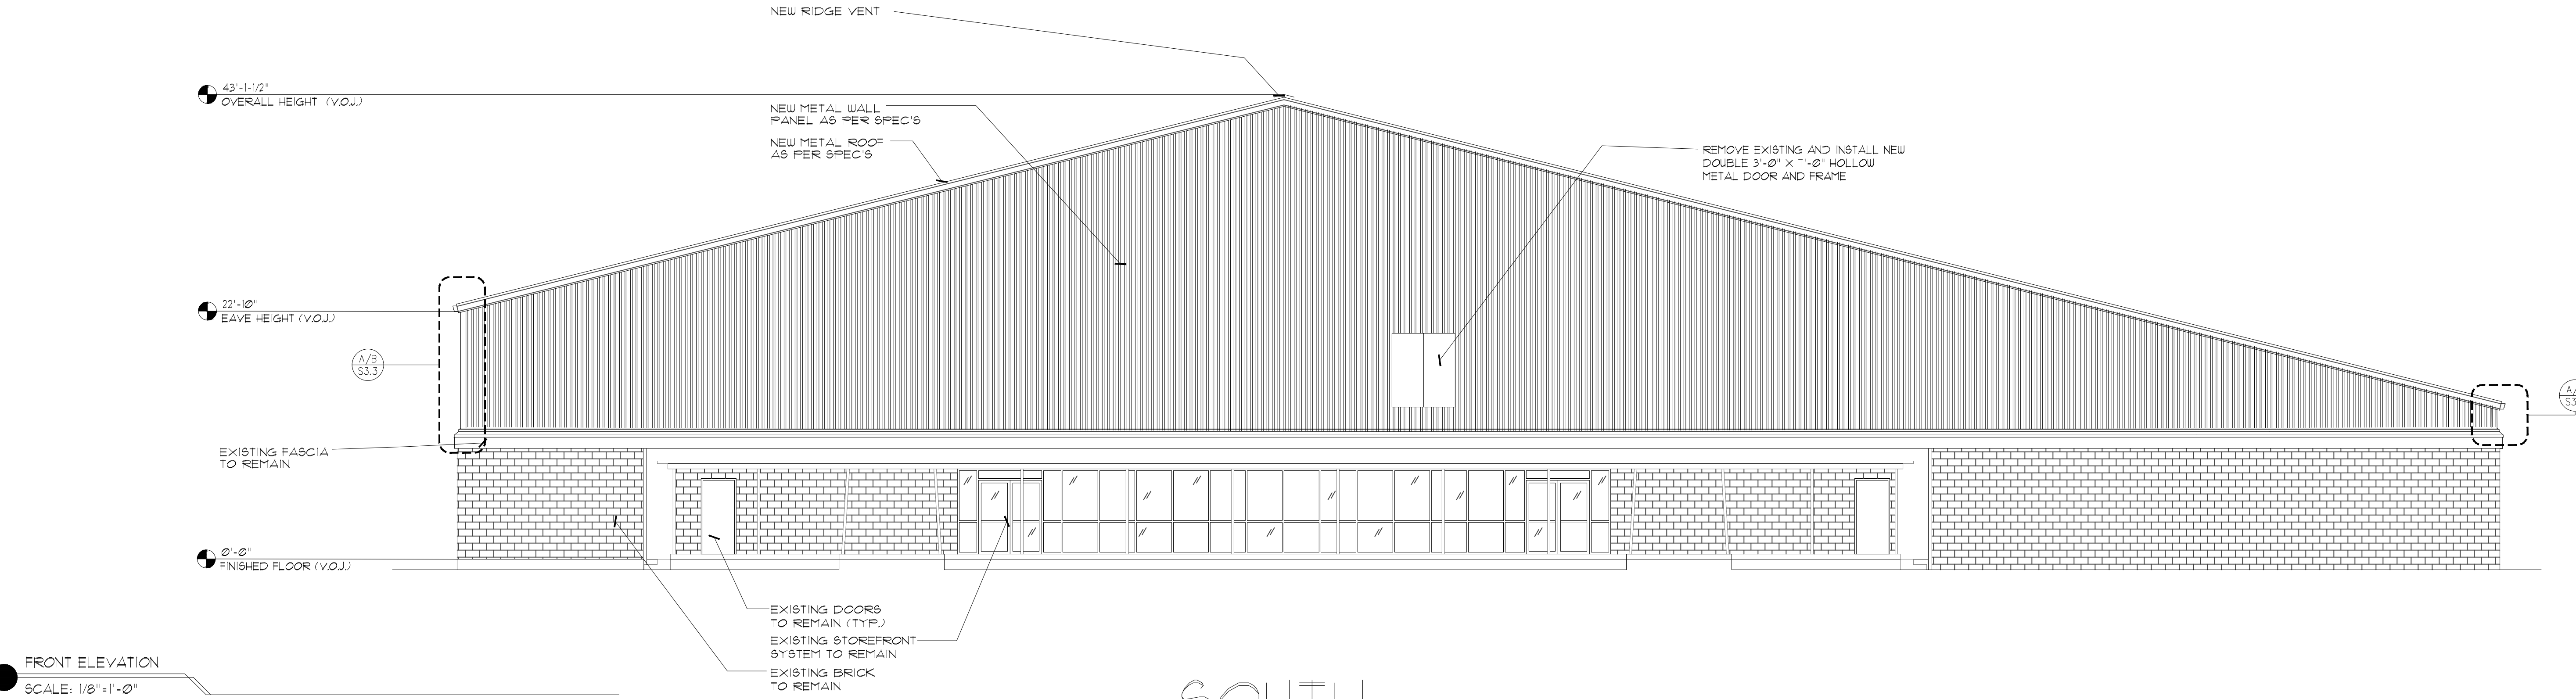

NOTE ON DIMENSIONS

CONTRACTORS ARE RESPONSIBLE TO CONFIRM
DIMENSIONS FROM THE PREEXISTING BUILDING

KING


architects
INC.

Barry D. King, AIA,
Architect
1312 Sampson St.
Westlake, LA 70669
337.494.0806

Q COPYRIGHT 2025
ALL INFORMATION, EITHER DRAWN,
WRITTEN, OR IMPLIED APPEARING IN THIS
DOCUMENT SHALL NOT BE DUPLICATED,
DISCLOSED, OR OTHERWISE USED
WITHOUT THE WRITTEN PERMISSION OF
BARRY D. KING AIA. THIS DOCUMENT IS
AN INSTRUMENT OF SERVICE AND IS THE
SOLE PROPERTY OF THE AUTHOR.
FURTHERMORE, THE USE OF THIS
DOCUMENT FOR ANY PURPOSE SHALL BE
REVOKED, IF THE INTENT OF THE DESIGN
OR THE CONSTRUCTION TECHNIQUES OR
DETAILS SHOWN HEREIN ARE NOT
ADHERED TO, OR THE CONTRACTUAL
AGREEMENT COVERING THEIR USE ARE
NOT STRICTLY ADHERED TO.

JOB NO: 2032B3
DATE: 1-22-25
DRWN. BY: JP/CJ
CHKD. BY: JC


REVISIONS

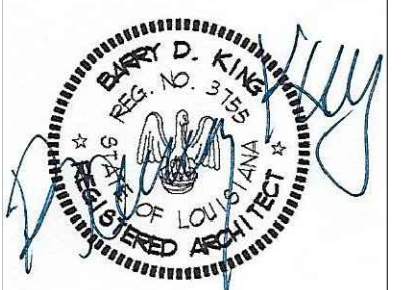

WESTLAKE HIGH
GYM REPAIRS
HL-064-06
1000 GARDEN DRIVE WESTLAKE 70669
CALCASIEU PARISH
LOUISIANA


EXTERIOR
ELEVATIONS

A-301
SCALE: 1/8" = 1'-0"

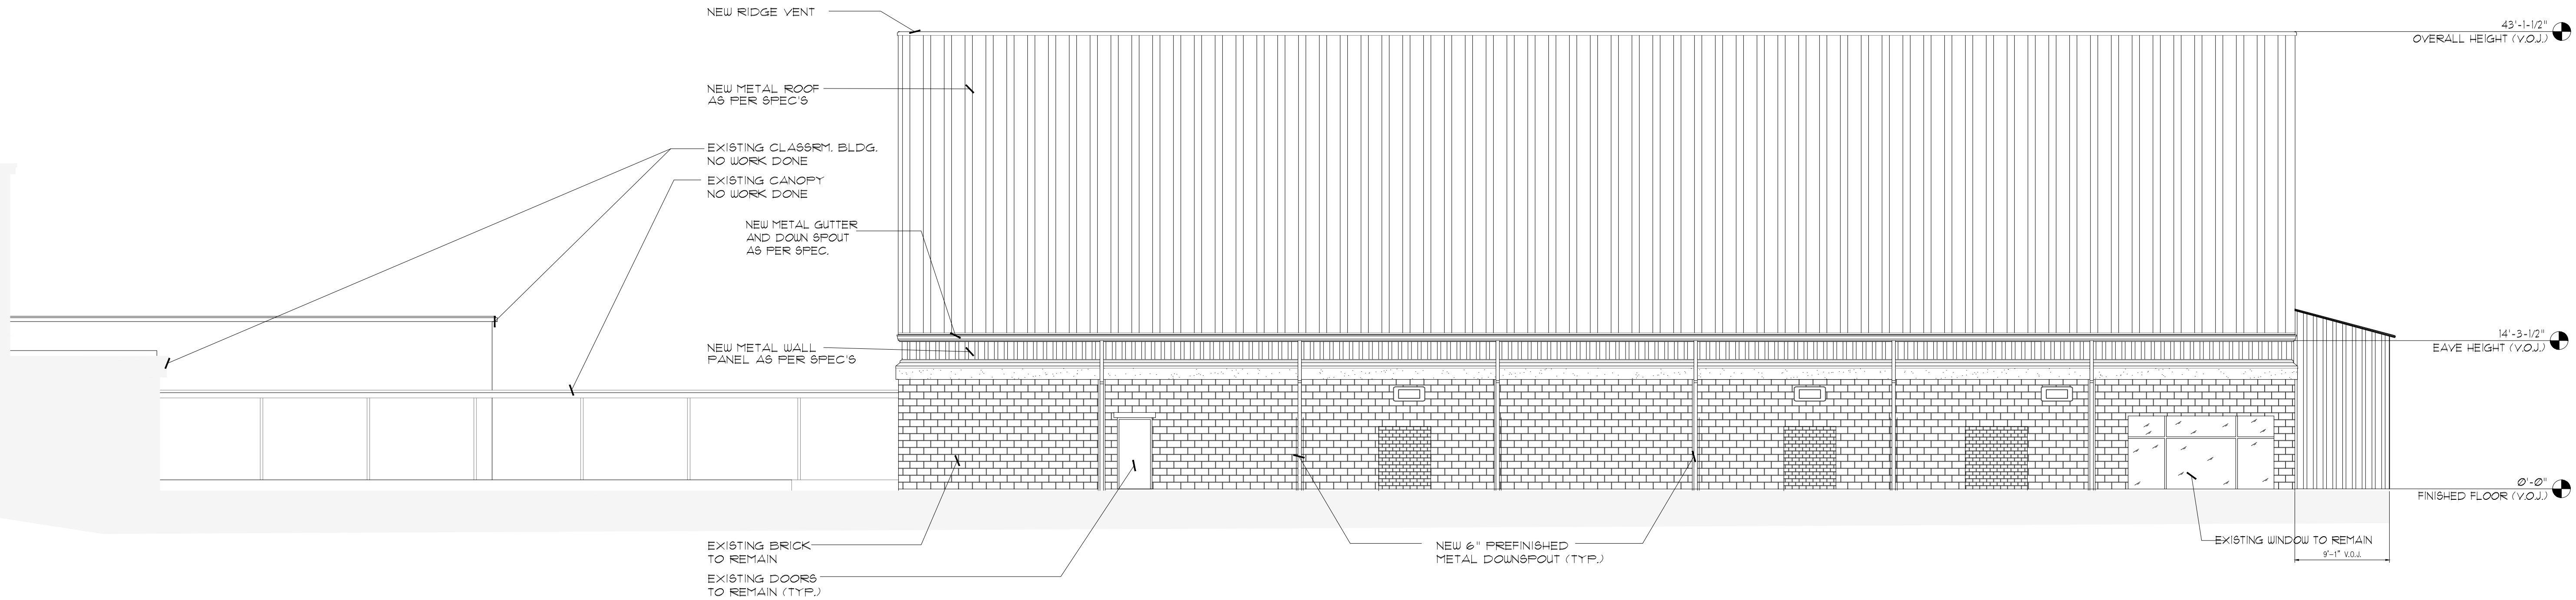

EAST

RIGHT ELEVATION
SCALE: 1/8"=1'-0"

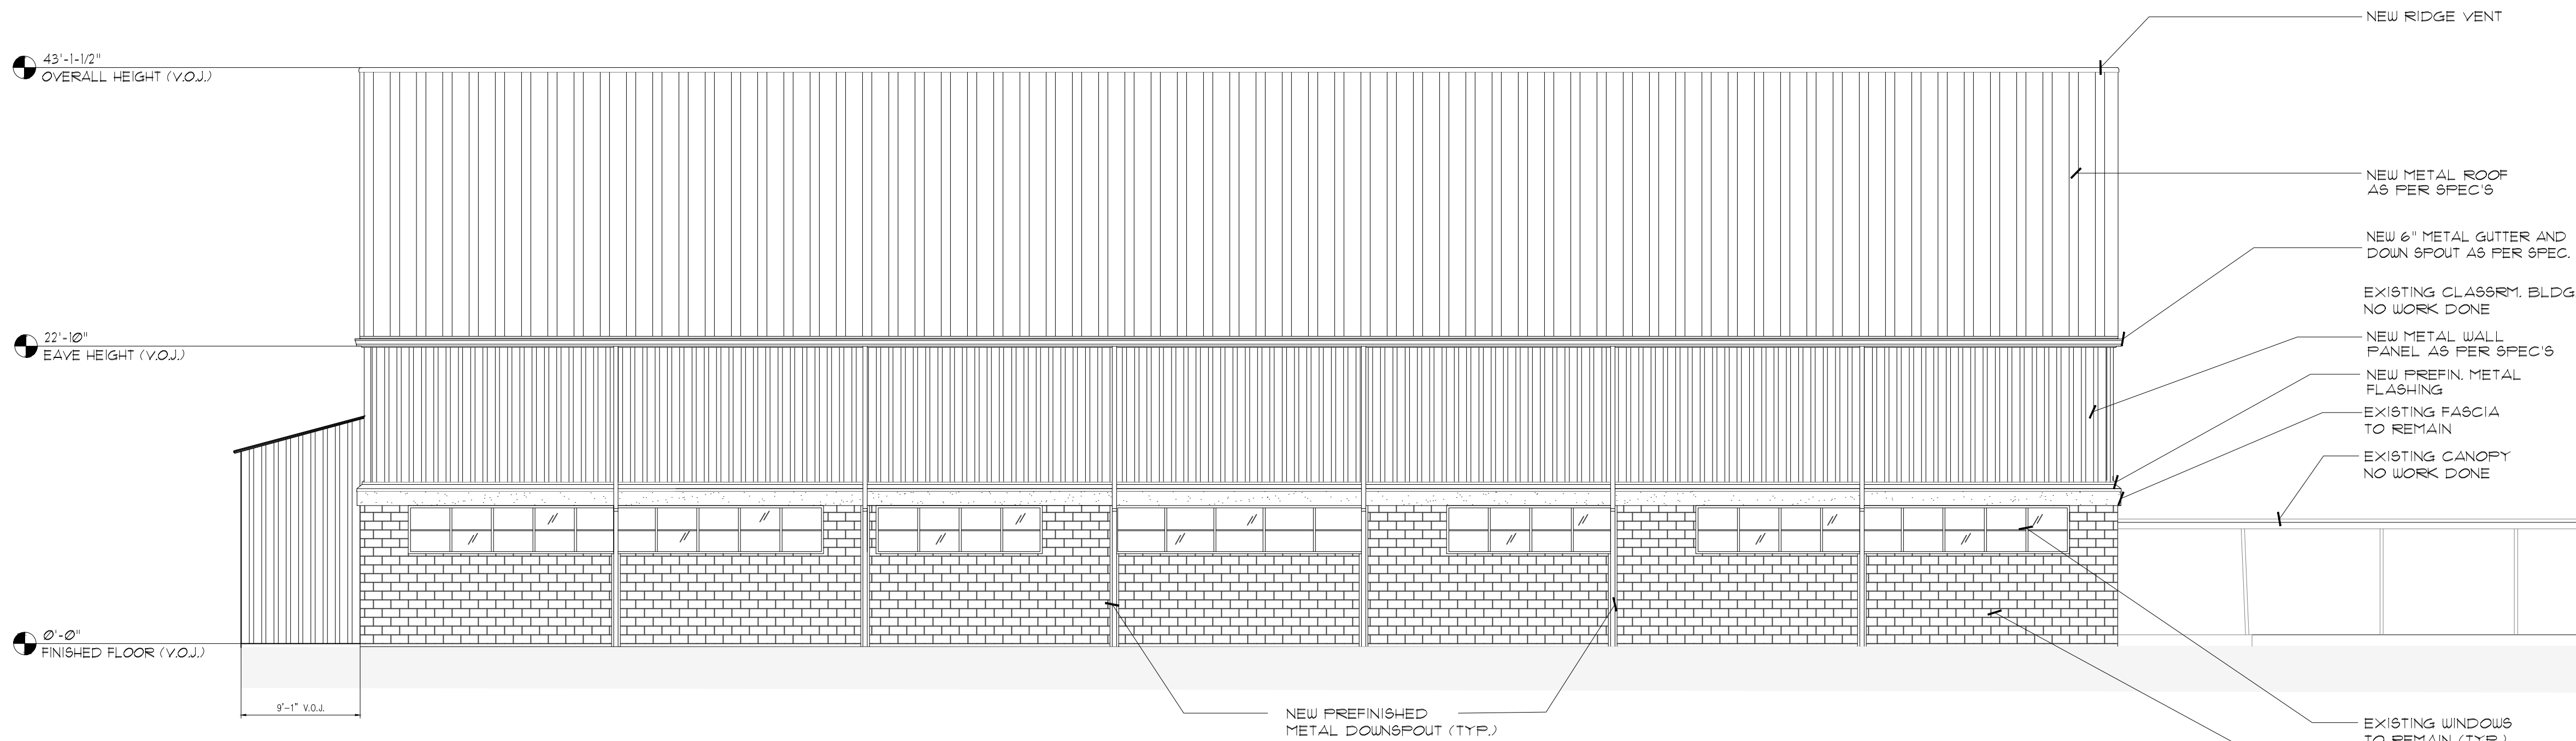


WEST

LEFT ELEVATION
SCALE: 1/8"=1'-0"

NOTE ON DIMENSIONS

CONTRACTORS ARE RESPONSIBLE TO CONFIRM
DIMENSIONS FROM THE PREEXISTING BUILDING

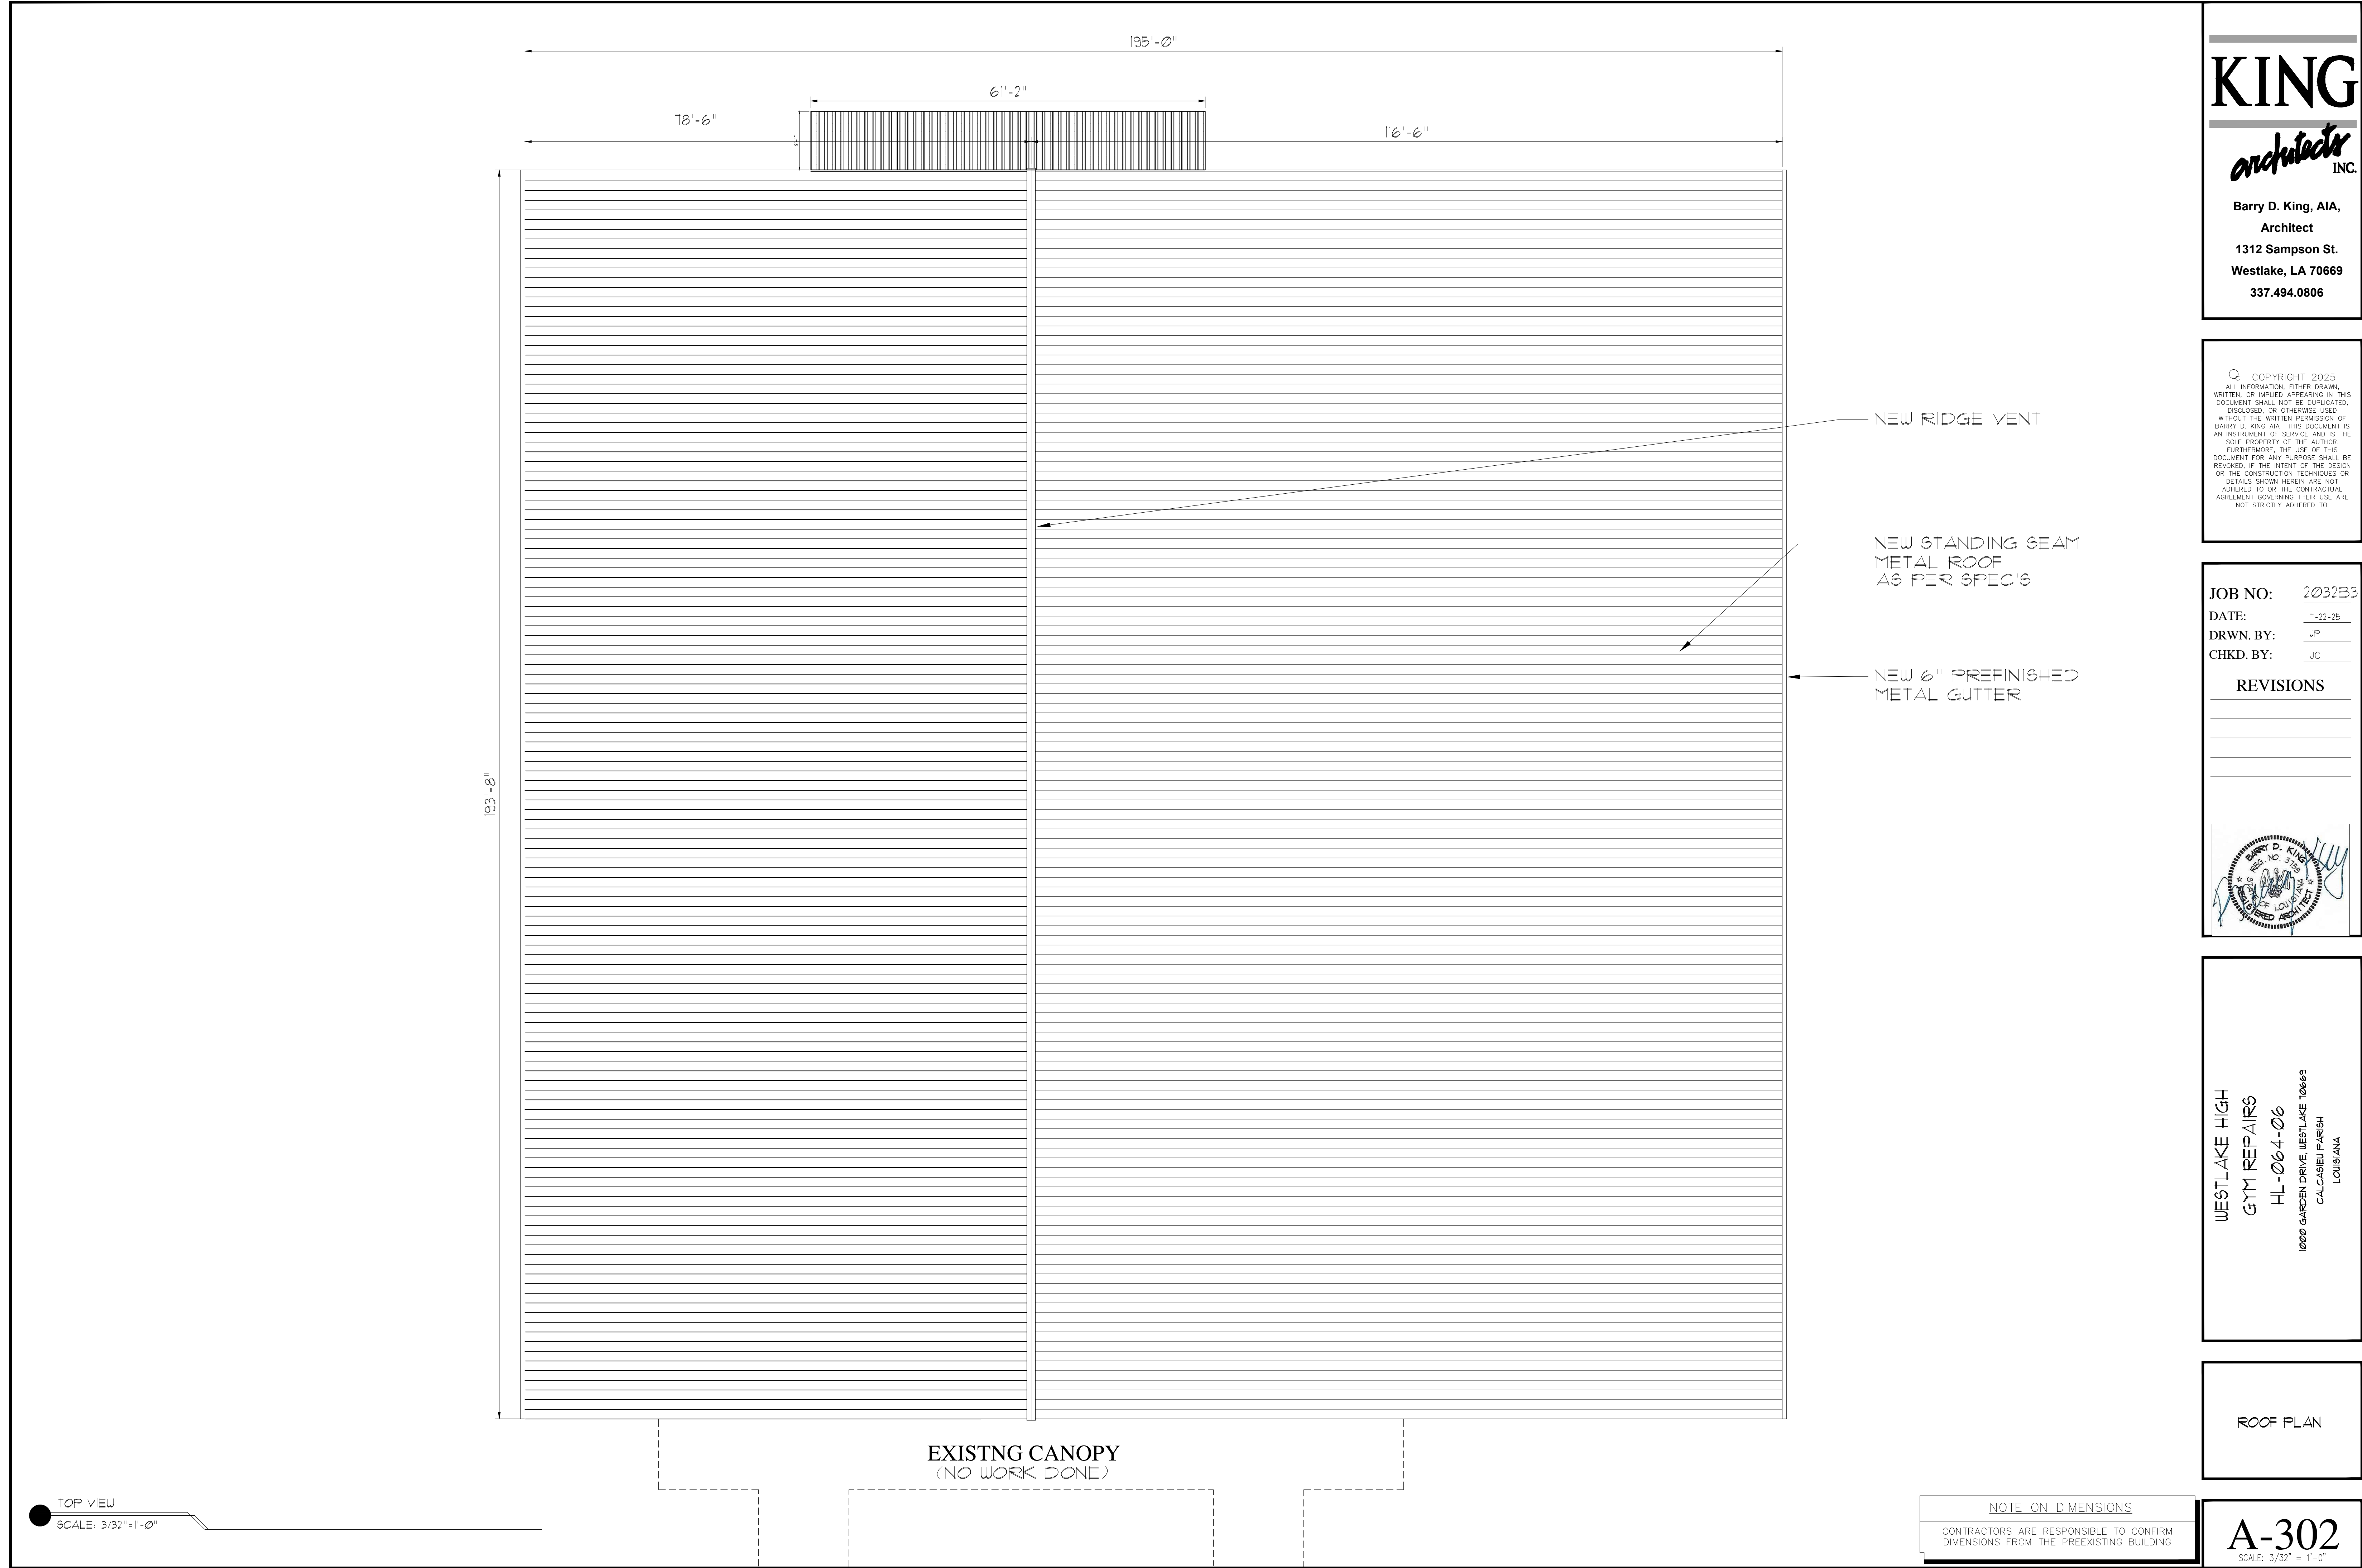

KING

architects
INC.

Barry D. King, AIA,
Architect
1312 Sampson St.
Westlake, LA 70669
337.494.0806

Q COPYRIGHT 2025
ALL INFORMATION, EITHER DRAWN,
WRITTEN, OR IMPLIED APPEARING IN THIS
DOCUMENT SHALL NOT BE DUPLICATED,
DISCLOSED, OR OTHERWISE USED
WITHOUT THE WRITTEN PERMISSION OF
BARRY D. KING AIA. THIS DOCUMENT IS
AN INSTRUMENT OF SERVICE AND IS THE
SOLE PROPERTY OF THE AUTHOR.
FURTHERMORE, THE USE OF THIS
DOCUMENT FOR ANY PURPOSE SHALL BE
REVOKED, IF THE INTENT OF THE DESIGN
OR THE CONSTRUCTION TECHNIQUES OR
DETAILS SHOWN HEREIN ARE NOT
ADHERED TO, OR THE CONTRACTUAL
AGREEMENT GOVERNING THEIR USE ARE
NOT STRICTLY ADHERED TO.

JOB NO: 2032B3
DATE: 1-22-25
DRWN. BY: JP
CHKD. BY: JC

REVISIONS



WESTLAKE HIGH
GYM REPAIRS
HL-064-06
1000 GARDEN DRIVE, WESTLAKE 70669
CALCAHIEU PARISH
LOUISIANA

ROOF PLAN

NOTE ON DIMENSIONS


CONTRACTORS ARE RESPONSIBLE TO CONFIRM
DIMENSIONS FROM THE PREEXISTING BUILDING

A-302
SCALE: 3/32" = 1'-0"

TOP VIEW




SCALE: 3/32" = 1'-0"

REVISIONS

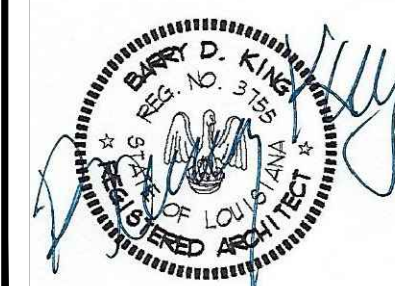


NOTE ON DIMENSIONS


CONTRACTORS ARE RESPONSIBLE TO CONFIRM
DIMENSIONS FROM THE FREEEXISTING BUILDING

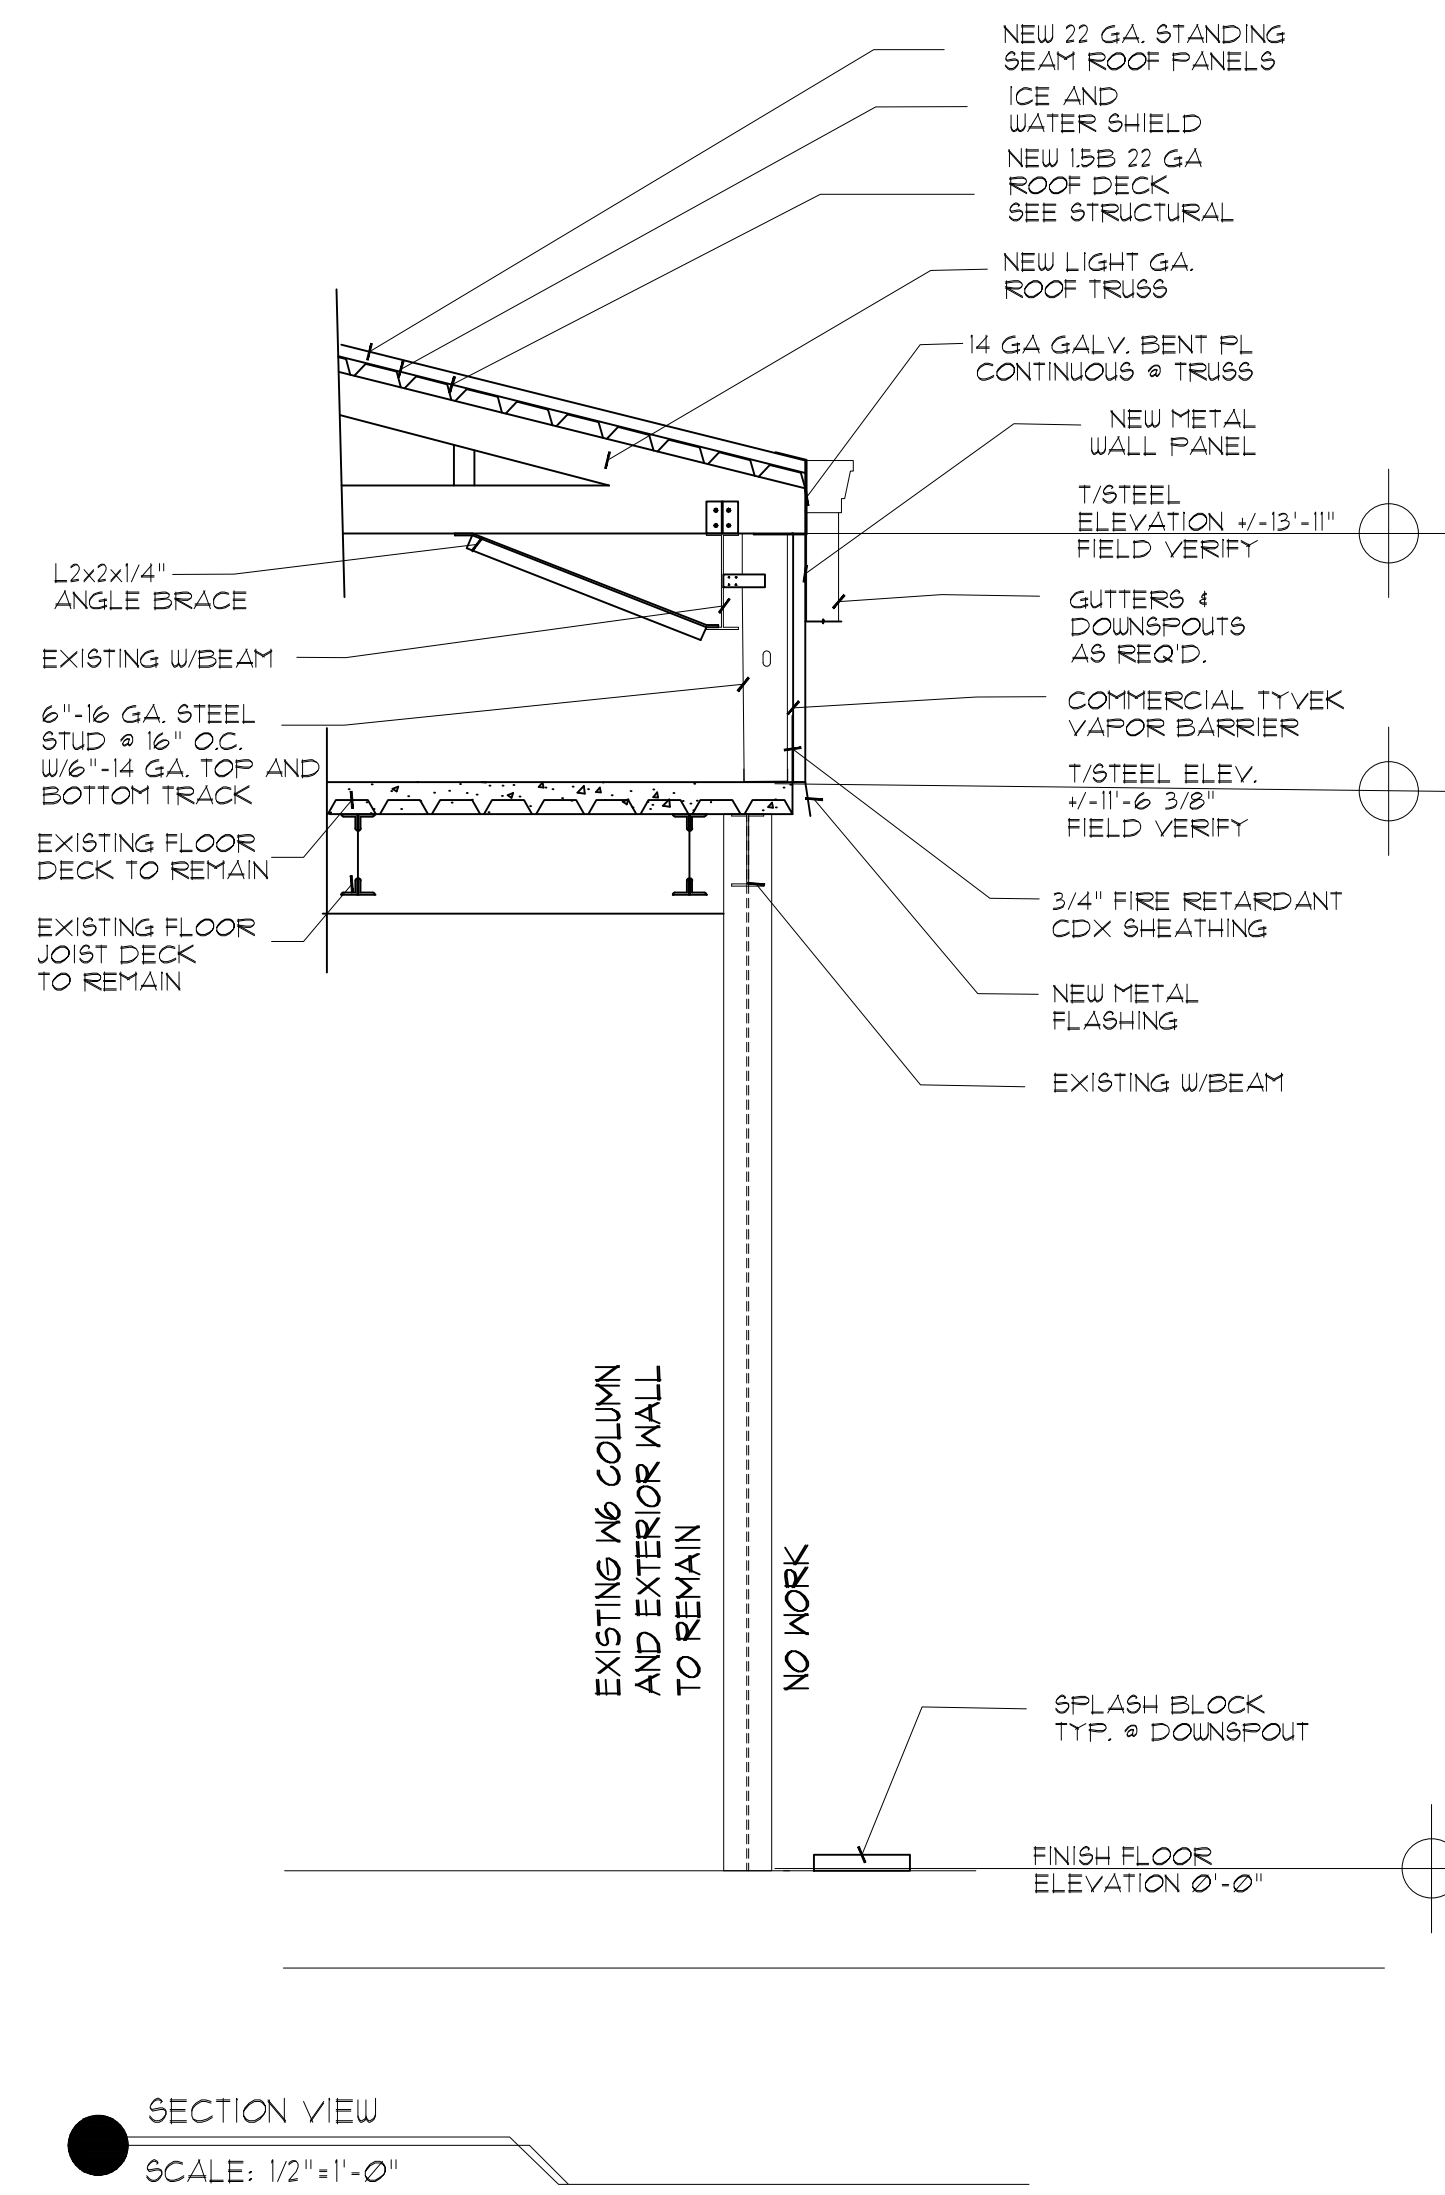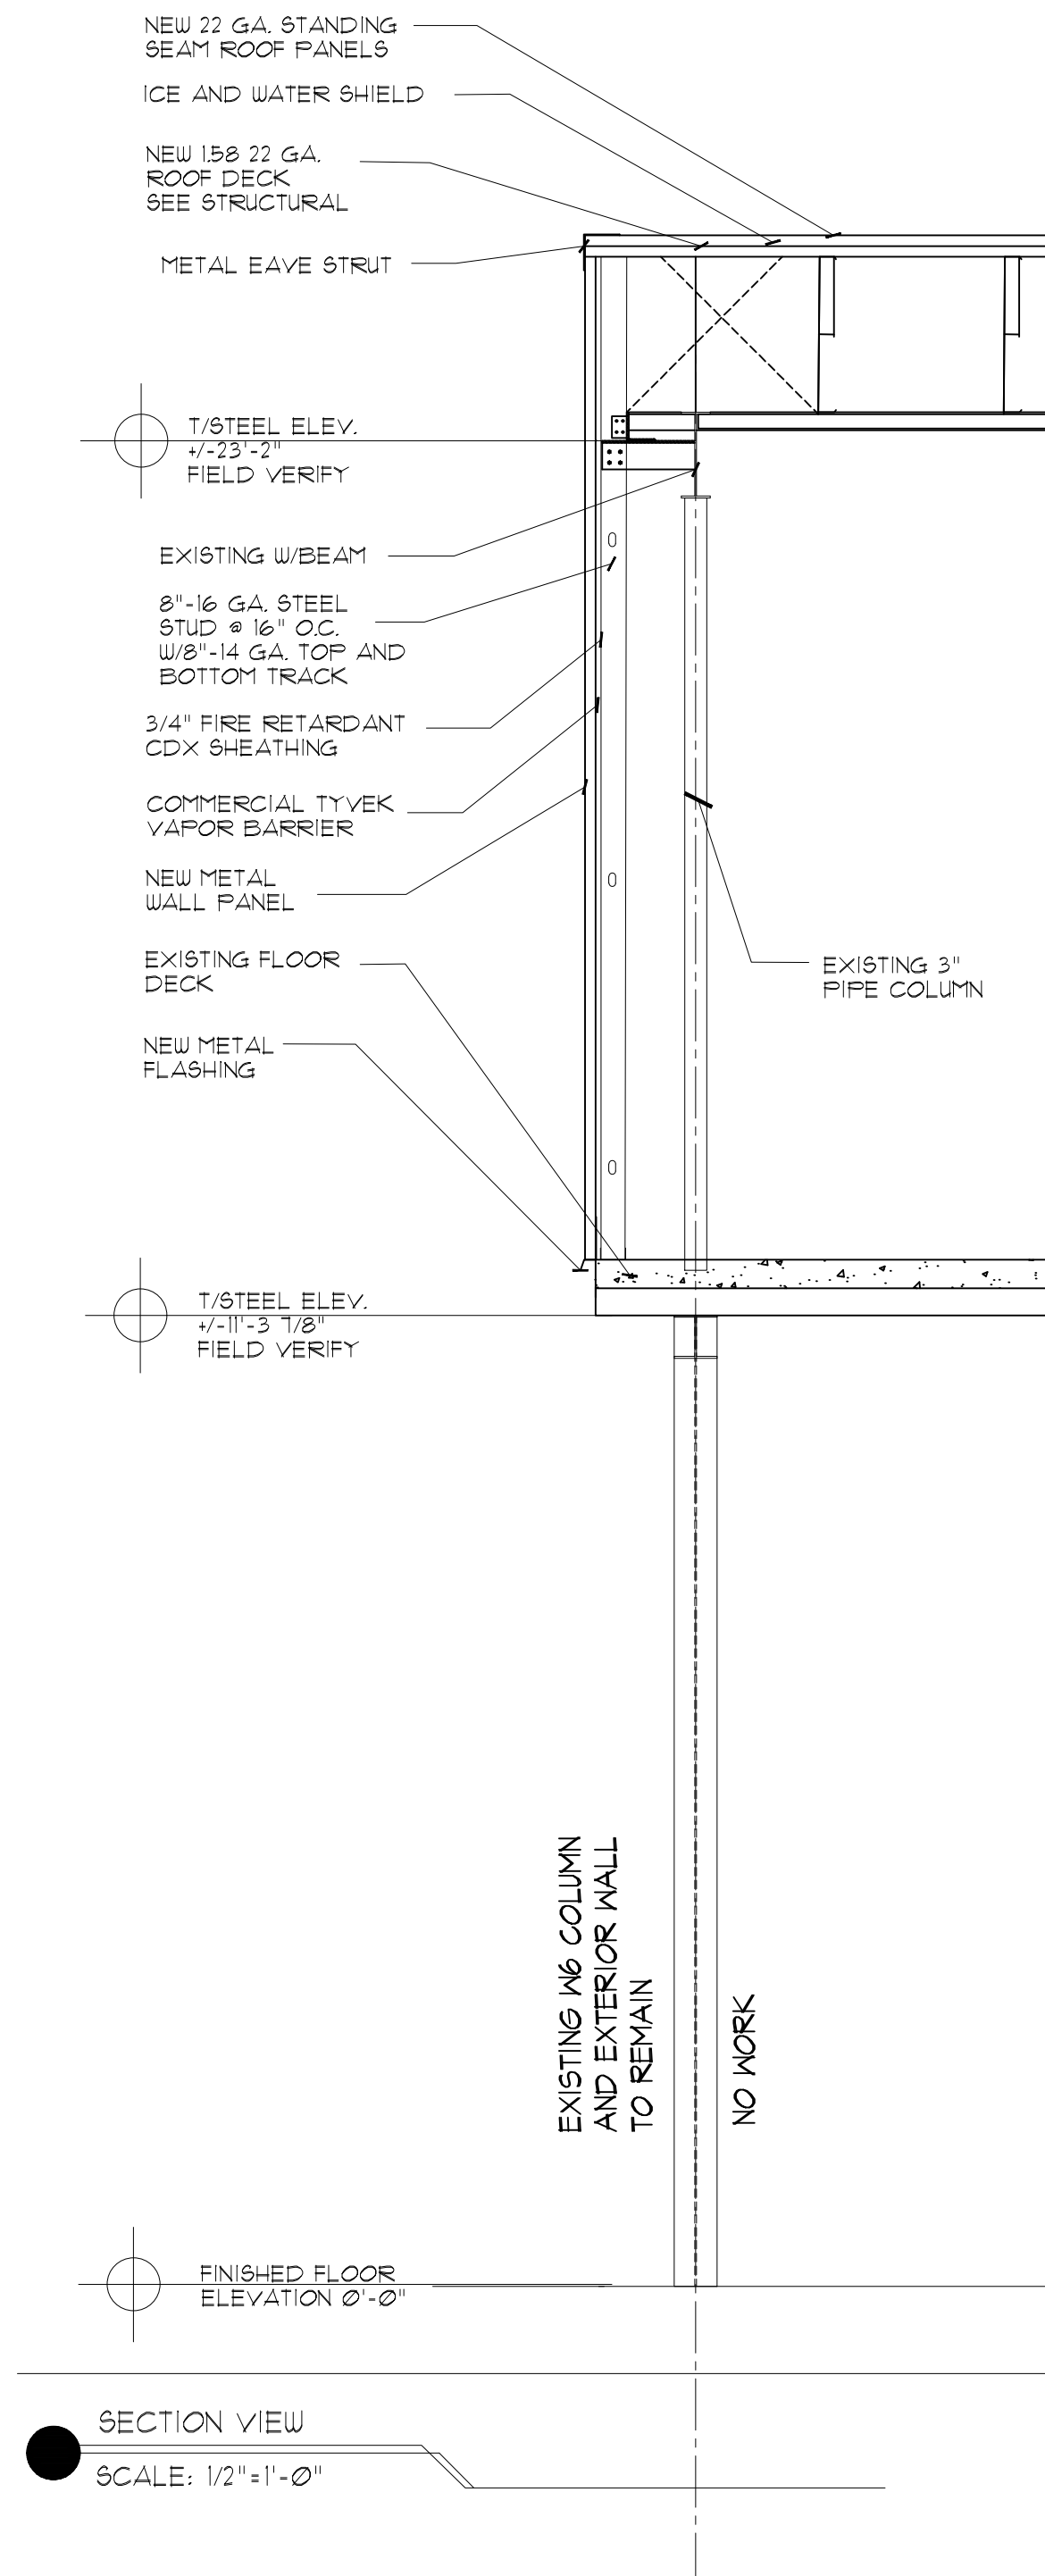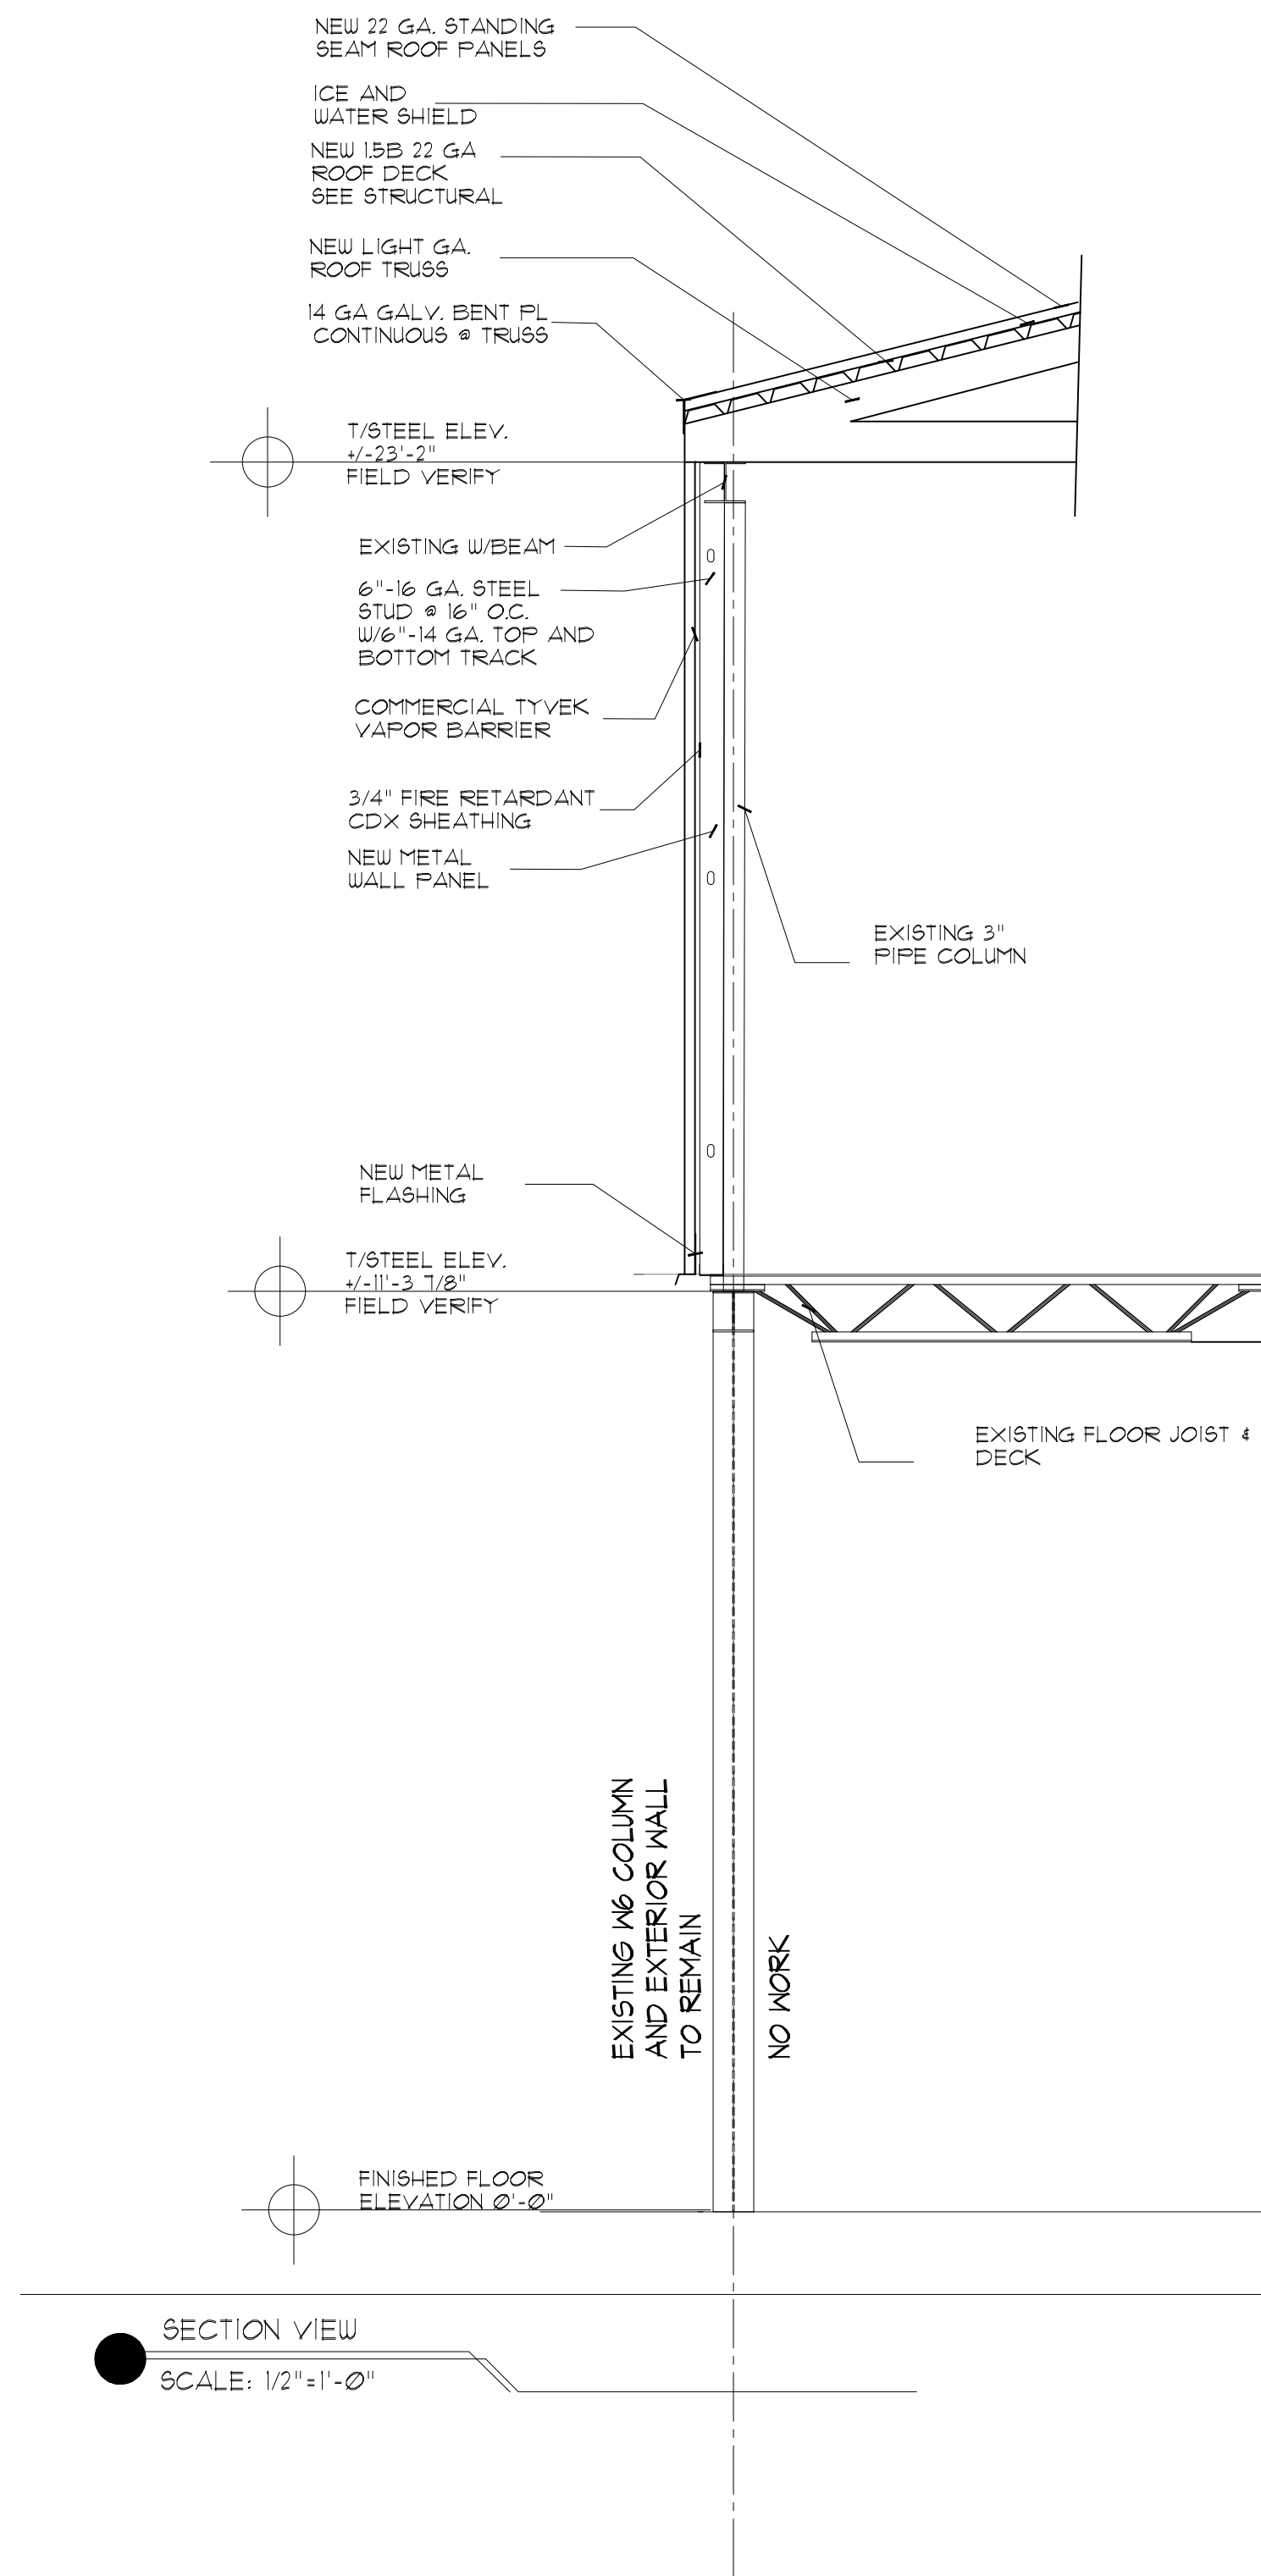

PROJECT LOCATION
1000 GARDEN DR.
WESTLAKE, LA 70669

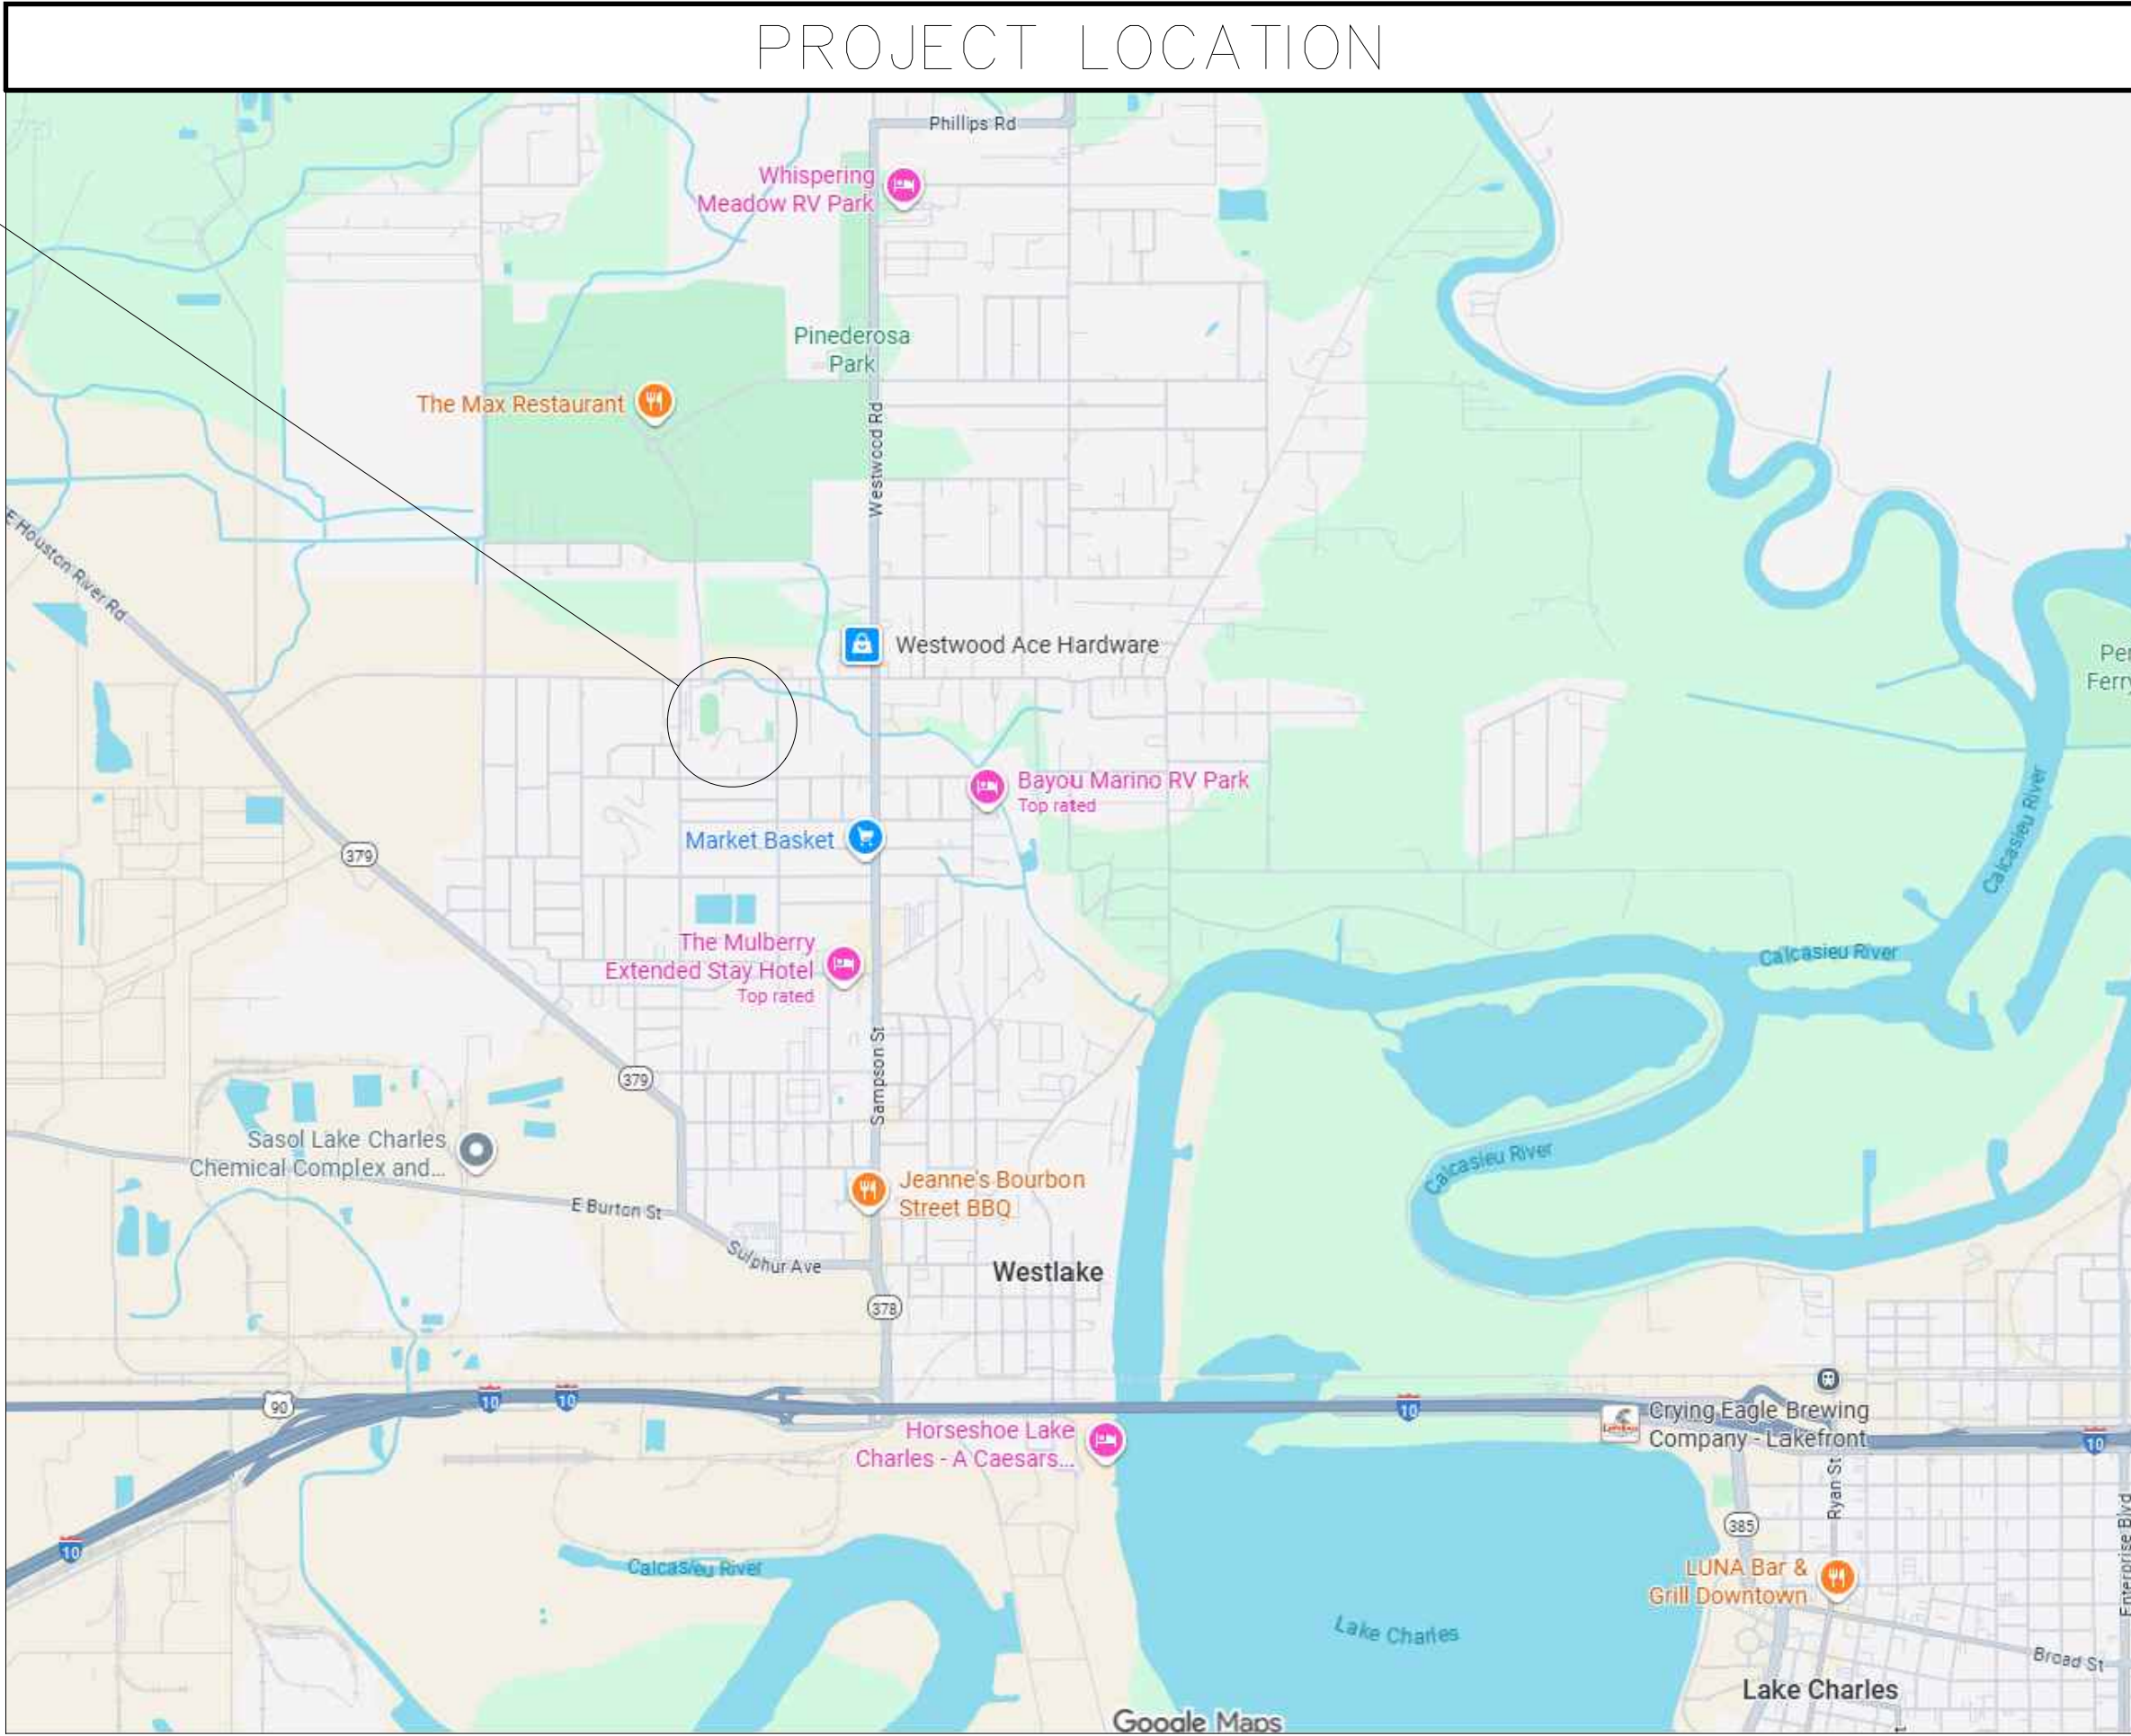

PROJECT LOCATION
1000 GARDEN DR.
WESTLAKE, LA 70669

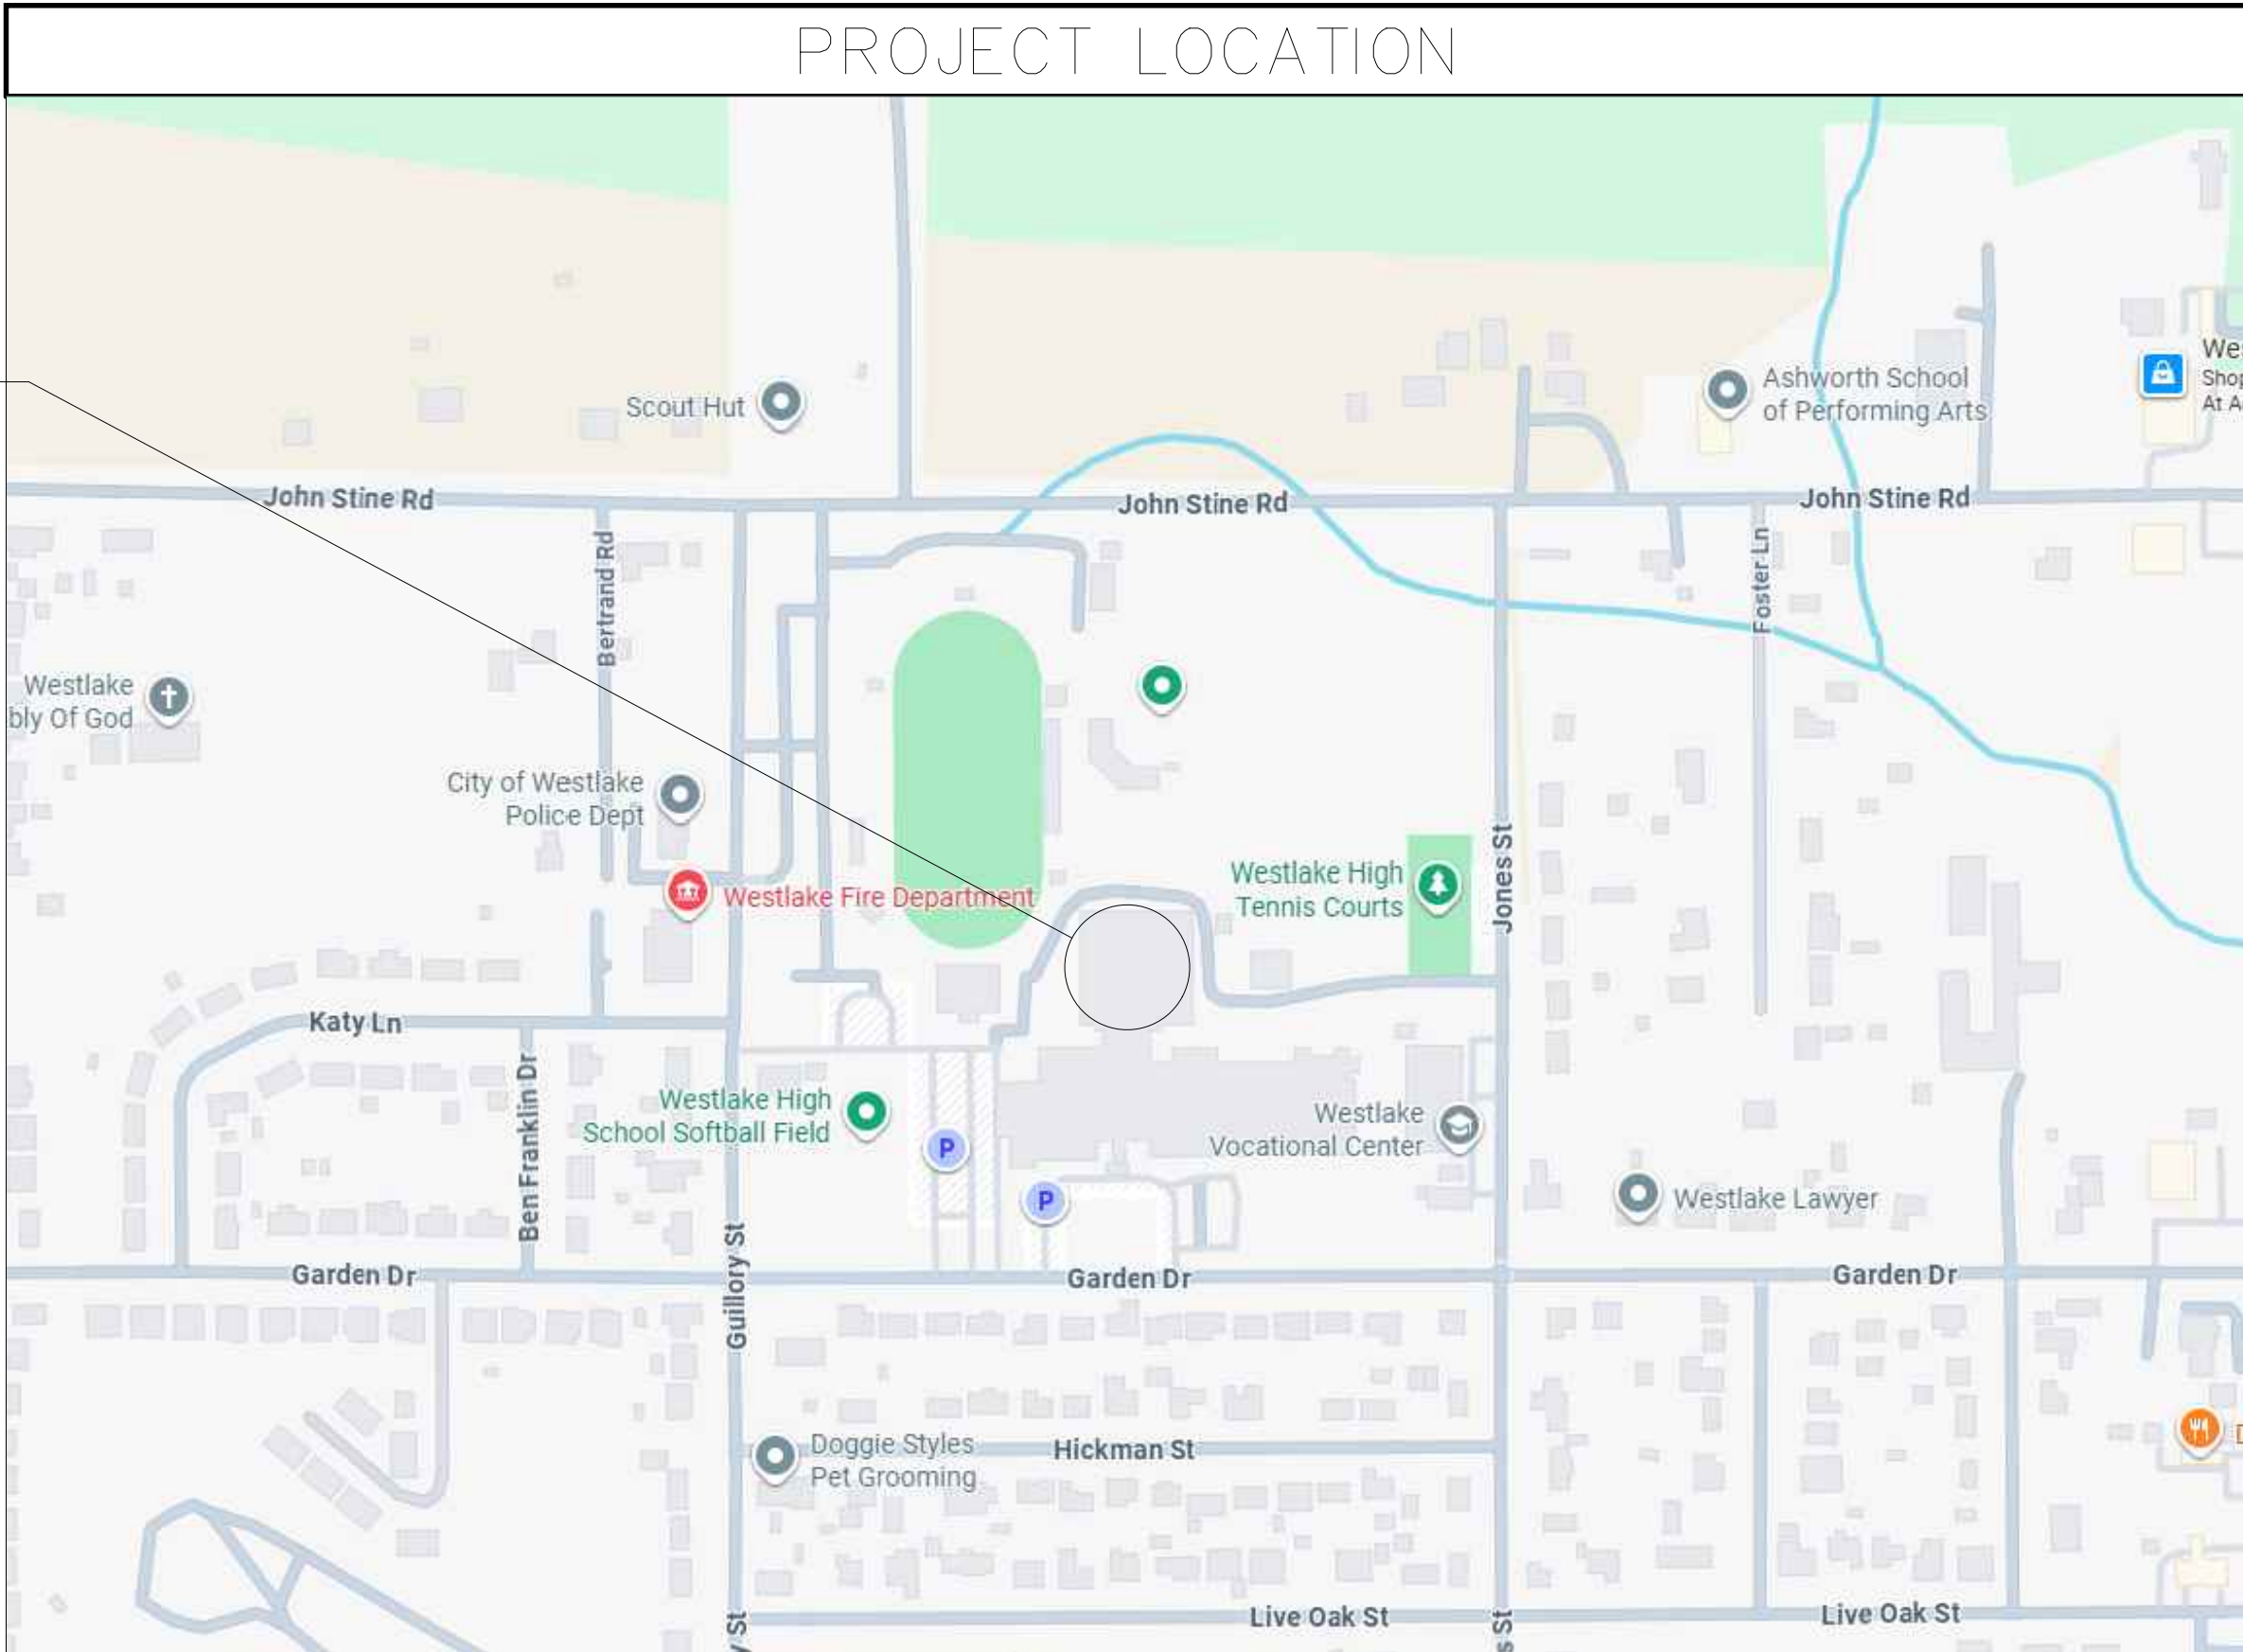

DESIGN LOADS

- LIVE LOADS
FIRST FLOOR: 100 PSF
ROOF: 20 PSF
- WIND
WIND SPEED: 140 MPH
BUILDING RISK CATEGORY: III
IMPORTANCE FACTOR: 1.0
EXPOSURE: C
ANALYSIS PROCEDURE: PER ASCE 7-16/IBC 2021

KING
architects INC.

Barry D. King, AIA,
Architect
1312 Sampson St.
Westlake, LA 70669
337.494.0806

COPYRIGHT 2025
ALL INFORMATION, EITHER DRAWING, WRITTEN, OR IMPLIED APPEARING IN THIS DOCUMENT SHALL NOT BE DUPLICATED, DISCLOSED, OR OTHERWISE USED WITHOUT THE WRITTEN PERMISSION OF BARRY D. KING AIA. THIS DOCUMENT IS AN INSTRUMENT OF SERVICE AND IS THE SOLE PROPERTY OF THE AUTHOR. FURTHERMORE, THE USE OF THIS DOCUMENT FOR ANY PURPOSE SHALL BE REVOKED, IF THE INTENT OF THE DESIGN OR THE CONSTRUCTION TECHNIQUES OR DETAILS SHOWN HEREIN ARE NOT ADHERED TO OR THE CONTRACTUAL AGREEMENT GOVERNING THEIR USE ARE NOT STRICTLY ADHERED TO.

JOB NO: 2032B3
DATE: 1-09-26
DRWN. BY: JD
CHKD. BY: JD

REVISIONS

STATE OF LOUISIANA
JASON D. PLEASANT
Professional Engineer
License No. 30554
01/08/2026

WESTLAKE HIGH
GYM REPAIRS
HL-064-06
1000 GARDEN DRIVE, WESTLAKE 70669
CALCASIEU PARISH
LOUISIANA

GYMNASIUM
VICINITY PLAN
& NOTES

S1.0

PRE-ENGINEERED LIGHT GAUGE STEEL ROOF TRUSS NOTES

- LIGHT GAUGE TRUSSES AND ALL OF RESPECTIVE HARDWARE REQUIRED FOR A COMPLETE TRUSS PACKAGE ARE AN OWNER SUPPLIED MATERIAL FOR THIS PROJECT. ALL TRUSSES, HARDWARE, FASTENERS, ETC. ARE LOCATED ONSITE PER THE OWNER.
- CONTRACTOR SHALL BE RESPONSIBLE FOR SHAKING OUT ALL EXISTING MATERIALS AND THE PRE-APPROVED TRUSS INSTALLER SUBCONTRACTOR FOR THE PROJECT MUST CERTIFY ALL MATERIALS ARE ACCOUNTED FOR AND IN GOOD STANDING CONDITION PRIOR TO ANY INSTALLATION. A FULL REPORT MUST BE SUBMITTED TO THE ENGINEER/ARCHITECT FOR REVIEW PRIOR TO ANY INSTALLATION.
- TOP AND BOTTOM CHORD OF TRUSSES SHALL BE FABRICATED FROM MINIMUM 6"x16 GA. (50 KSI) STEEL. DIAGONAL CHORDS SHALL BE FABRICATED FROM MINIMUM 3 5/8" x 18 GA. (50 KSI) STEEL.
- PRE-ENGINEERED LIGHT GAUGE STEEL ROOF TRUSSES SHALL BE SPACED AT 4'-0" c/c MAX SPACING (TYPICAL).
- LIGHT GAUGE TRUSS LAYOUT AND GEOMETRY OF INDIVIDUAL TRUSSES TO BE COORDINATED WITH HVAC COMPONENTS AND ANY OTHER ABOVE CEILING COMPONENTS.
- TRUSS ARRANGEMENT SHOWN IS TO BE COORDINATED W/ PROVIDED TRUSS SHOP DRAWINGS & OWNER PROVIDED LIGHT GAUGE TRUSSES ONSITE. ALL TRUSSES AND THEIR LOCATIONS, GEOMETRY, ETC. MUST BE FIELD VERIFIED W/ EXISTING CONDITIONS OF THE BUILDING. CONTRACTOR MUST ALSO FIELD VERIFY EXISTING BUILDING GEOMETRY FOR STRUCTURAL STEEL FABRICATION AND COORDINATE OWNER PROVIDED TRUSSES W/ NEWLY FABRICATED STRUCTURAL STEEL. CONTRACTOR IS RESPONSIBLE FOR ACTUAL LAYOUT. ANY ADDITIONAL TRUSS SUPPORT MEMBERS REQUIRED BY TRUSS INSTALLER WILL BE AT NO ADDITIONAL COST TO THE OWNER. ANY CHANGES TO TRUSS SUPPORT MEMBERS OR COMPONENTS SHALL BE REVIEWED AND APPROVED BY THE ARCHITECT/ENGINEER PRIOR TO INSTALLATION OF TRUSSES.
- CONTRACTOR SHALL BE RESPONSIBLE FOR PROVIDING SUPPORT FOR THE ROOF DECK ASSEMBLY AT ALL RIDGES, HIPs, AND VALLEYS. THE GENERAL CONTRACTOR SHALL COORDINATE BETWEEN THE EXISTING TRUSSES AND THE ROOF DECK ASSEMBLY MANUFACTURER TO INSURE ROOF DECK HAS SUPPORT AT ALL RIDGES, HIPs, AND VALLEYS. SUPPORT SHALL BE (AT A MINIMUM) 16 GAUGE GALVANIZED BENT PLATE FASTENED TO EACH TRUSSES WITH SIX (6) #12-14 TEK SCREWS.
- SHOP DRAWINGS OF THE COMPLETE TRUSS PACKAGE ARE PROVIDED WHICH ILLUSTRATE LAYOUT, SPACING, SIZES, THICKNESS, AND TYPES OF COLD-FORMED METAL FRAMING; FABRICATION; AND FASTENING AND ANCHORAGE DETAILS, INCLUDING MECHANICAL FASTENERS, SHOW REINFORCING CHANNELS, OPENING FRAMING, SUPPLEMENTAL FRAMING, STRAPPING, BRACING, BRIDGING, SPLICES, ACCESSORIES, CONNECTION DETAILS, AND ATTACHMENT TO SUPPORTS. SHOP DRAWINGS INCLUDE STRUCTURAL ANALYSIS DATA AND LAYOUT PLAN, BOTH SIGNED AND SEALED BY A QUALIFIED PROFESSIONAL ENGINEER LICENSED IN THE STATE OF LOUISIANA, RESPONSIBLE FOR THEIR PREPARATION.

EXISTING OWNER-FURNISHED LIGHT-GAUGE METAL TRUSSES

CONTRACTOR'S PRE-APPROVED TRUSS INSTALLER SHALL BE RESPONSIBLE FOR THE INSPECTION, VERIFICATION, AND CERTIFICATION OF ALL EXISTING OWNER-FURNISHED LIGHT-GAUGE METAL TRUSSES AND ASSOCIATED COMPONENTS STORED ONSITE PRIOR TO INSTALLATION.

THIS RESPONSIBILITY SHALL INCLUDE, BUT NOT BE LIMITED TO, CONFIRMING THAT ALL TRUSS MATERIALS ARE PRESENT, COMPLETE, AND IN SERVICEABLE CONDITION, INCLUDING ALL PRIMARY AND SECONDARY MEMBERS, BRACING, STRAPPING, BRIDGING, CONNECTORS, FASTENERS, AND ANY OTHER MISCELLANEOUS COMPONENTS REQUIRED FOR A COMPLETE AND CODE-COMPLIANT TRUSS SYSTEM. ALL MEMBER SIZES, GAUGES, CONNECTIONS, AND CONFIGURATIONS SHALL BE VERIFIED TO MATCH THE APPROVED SHOP DRAWINGS AND CONSTRUCTION DOCUMENTS.

PRIOR TO INSTALLATION AND AS A CONDITION OF ACCEPTANCE, THE CONTRACTOR'S TRUSS INSTALLER SHALL PROVIDE WRITTEN CERTIFICATION CONFIRMING THAT THE EXISTING TRUSSES AND ALL ASSOCIATED COMPONENTS HAVE BEEN REVIEWED, ARE UNDAMAGED, FREE OF EXCESSIVE CORROSION OR DISTRESS, AND ARE SUITABLE FOR INSTALLATION AND INTENDED USE.

IF ANY MATERIALS ARE FOUND TO BE MISSING, DAMAGED, CORRODED, INADEQUATE, OR NON-COMFORMING, THE CONTRACTOR SHALL NOTIFY THE ENGINEER OF RECORD, ARCHITECT, AND OWNER IN WRITING AND PROVIDE A REPORT IDENTIFYING THE DEFICIENCIES, REPLACEMENT OR REMEDIATION OF ANY INADEQUATE OR NON-COMFORMING OWNER-FURNISHED MATERIALS SHALL BE THE RESPONSIBILITY OF THE OWNER UNLESS OTHERWISE DIRECTED IN WRITING.

UPON SUBMITTAL OF THE REQUIRED CERTIFICATION AND COMMENCEMENT OF INSTALLATION, ALL ACCEPTED TRUSSES AND ASSOCIATED COMPONENTS SHALL BE CONSIDERED ACCEPTED BY THE CONTRACTOR, AND FULL RESPONSIBILITY FOR HANDLING, STORAGE, INSTALLATION, AND PERFORMANCE OF THE TRUSS SYSTEM SHALL TRANSFER TO THE CONTRACTOR.

GENERAL STRUCTURAL NOTES

- THE FOLLOWING NOTES APPLY TO ALL STRUCTURAL DRAWINGS.
- ALL DESIGN AND CONSTRUCTION IS BASED ON AND SHALL BE IN ACCORDANCE WITH THE INTERNATIONAL BUILDING CODE 2021 EDITION AND APPLICABLE LOCAL CODES.
- THE GENERAL CONTRACTOR SHALL VERIFY ALL DIMENSIONS AND SITE CONDITIONS AND NOTIFY ARCHITECT OF ANY DISCREPANCIES PRIOR TO PROCEEDING WITH WORK. FOR DIMENSIONS NOT SHOWN ON STRUCTURAL DRAWINGS, REFER TO ARCHITECTURAL DRAWINGS.
- THE STRUCTURE SHOWN ON THESE DRAWINGS IS SELF-SUPPORTING ONLY IN ITS COMPLETED FORM. THE CONTRACTOR SHALL BE RESPONSIBLE FOR PROVIDING THE DESIGN, ADEQUACY, SAFETY, AND STABILITY OF TEMPORARY ERECTION BRACING AND SHORING.
- UNLESS NOTED, ELEVATIONS SHOWN ARE TO TOP OF FOUNDATIONS, SLABS OR STEEL BEAMS.
- THE CONTRACTOR SHALL BE RESPONSIBLE FOR MEANS, METHODS, TECHNIQUES, SEQUENCES, AND PROCEDURES IN ORDER TO COMPLY WITH THE CONTRACT DRAWINGS AND SPECIFICATIONS.
- DO NOT SCALE DRAWINGS. USE ANNOTATED DIMENSIONS AS PROVIDED. NOTIFY ARCHITECT OF ANY DISCREPANCIES FOR CLARIFICATION.

STRUCTURAL STEEL NOTES

- ALL MATERIALS AND WORKMANSHIP SHALL BE IN ACCORDANCE WITH THE LATEST EDITION OF THE AISC MANUAL OF STEEL CONSTRUCTION WHICH INCLUDES THE SPECIFICATION FOR STRUCTURAL STEEL BUILDINGS, THE CODE OF STANDARD PRACTICE, AND THE AWS STRUCTURAL WELDING CODE (LATEST EDITIONS). SHOP DRAWINGS SHALL BE SUBMITTED TO ARCHITECT FOR APPROVAL PRIOR TO FABRICATION.
- ALL HOT ROLLED W-SHAPES AND CHANNELS SHALL MEET ASTM A572 SPECIFICATIONS (50 KSI YIELD). ALL OTHER HOT ROLLED SHAPES (I'S, L'S, ETC.) SHALL MEET ASTM A36 SPECIFICATIONS (36 KSI YIELD) EXCEPT PLATES SHALL BE 50 KSI YIELD WHERE SPECIFICALLY INDICATED ON THE DRAWINGS.
- ALL STRUCTURAL TUBING SHALL MEET ASTM A500 GRADE C SPECIFICATIONS (50 KSI YIELD).
- ALL STRUCTURAL STEEL SHALL RECEIVE A SHOP-APPLIED COAT OF RUST INHIBITIVE PRIMER (UNLESS NOTED OTHERWISE), REFER TO SPECIFICATIONS FOR REQUIREMENTS.
- ALL EXTERIOR STRUCTURAL STEEL, INCLUDING COLD-ROLLED SHAPES (PURLINS, GIRTS, ETC.) SHALL BE HOT-DIP GALVANIZED AFTER FABRICATION. THIS INCLUDES BUT IS NOT LIMITED TO THE BUILDING CANOPIES, BALCONIES, ETC. REFER TO ARCHITECTURAL DRAWINGS AND SPECIFICATIONS FOR ADDITIONAL FINISH REQUIREMENTS.
- LOOSE UNTELS SHALL BE PROVIDED ALL OPENINGS WHERE REQUIRED U.N.O.

FOR OPENINGS 4'-0" AND LESS: L4X4X 1/2
FOR OPENINGS BETWEEN 4'-0" AND 9'-0" L7X4X 1/2 (LLV)

HOT DIP GALVANIZE AFTER FABRICATION

EXTEND UNTEL A MINIMUM OF EIGHT (8) INCHES PAST OPENING AT EACH END
- ALL BOLTS USED TO CONNECT STRUCTURAL MEMBERS SHALL BE 3/4"Ø OR 1"Ø ASTM F3125 GRADE A325 (U.N.O.). REFER TO SPECIFICATIONS FOR NUTS AND WASHERS. ALL ANCHOR RODS SHALL CONFORM TO ASTM F1554 (GRADE 55), REFER TO DETAILS FOR DIAMETER AND LENGTH.
- FOR ALL CONNECTIONS NOT SHOWN, CONNECTIONS SHALL BE DESIGNED FOR AN END REACTION OF 1/2 OF TOTAL ALLOWABLE UNIFORM LOAD FOR MEMBER SIZE AND SPAN SHOWN IN TABLES IN THE AISC "MANUAL OF STEEL CONSTRUCTION" (LATEST EDITION). CONNECTIONS INDICATED AS "MOMENT" CONNECTIONS SHALL BE DESIGNED TO DEVELOP THE FULL PLASTIC MOMENT.
- FOR ALL BEAM CONNECTIONS NOT DETAILED USE CLIP ANGLES WITH 5/16" MINIMUM THICKNESS WITH 3/4"Ø MINIMUM A325 BOLTS AT EACH SIDE OF BEAM WEB. PROVIDE MAXIMUM ROW OF BOLTS USING STANDARD GAUGES PER BEAM DEPTH.
- REFER TO STRUCTURAL STEEL SPECIFICATIONS FOR REQUIRED FRAMING AT ROOF PENETRATIONS.
- VERIFY BOS/TOS ELEVATIONS AND CLEAR DIMENSIONS OF MEMBERS AT ROUGH OPENINGS WITH ARCHITECTURAL DRAWINGS.
- ALL STIFFENER I'S SHALL BE A MINIMUM 3/8" THICKNESS U.N.O.
- WELDING ELECTRODES SHALL BE E70XX LOW HYDROGEN.
- ALL EXPOSED WELDS TO BE GROUND SMOOTH TO RECEIVE PAINT OR GALVANIZING PER ARCHITECT'S FINISHES. ALL FIELD WELDS SHALL BE GROUND SMOOTH AND GALVANIZING AND/OR PRIMER SHALL BE REPAIRED PER SPECS.
- MINIMUM FILLET WELD SIZE SHALL BE 1/4" U.N.O.

DUHON + PLEASANT

CIVIL & STRUCTURAL ENGINEERS
337.564.5918 5393 BIG LAKE ROAD
D&P PROJECT # 25-078 LAKE CHARLES LA 70605
JASON@DANDPENGINERS.COM JANUARY 2026

© COPYRIGHT 2025
ALL INFORMATION, EITHER DRAWN,
WRITTEN, OR IMPLIED APPEARING IN THIS
DOCUMENT SHALL NOT BE DUPLICATED,
DISCLOSED, OR OTHERWISE USED
WITHOUT THE WRITTEN PERMISSION OF
BARRY D. KING AIA THIS DOCUMENT IS
AN INSTRUMENT OF SERVICE AND IS THE
SOLE PROPERTY OF THE AUTHOR.
FURTHERMORE, THE USE OF THIS
DOCUMENT FOR ANY PURPOSE SHALL BE
REVOKED IF THE INTENT OF THE DESIGN
OR THE CONSTRUCTION TECHNIQUES OR
DETAILS SHOWN HEREIN ARE NOT
ADHERED TO OR THE CONTRACTUAL
AGREEMENT GOVERNING THEIR USE ARE
NOT STRICTLY ADHERED TO.

JOB NO: 2032B3
DATE: 1-09-26
DRWN. BY: JD
CHKD. BY: JD

REVISIONS



WESTLAKE HIGH
GYM REPAIRS
HL-064-06
1000 GARDEN DRIVE, WESTLAKE 70669
CALCASIEU PARISH
LOUISIANA


GYMNASIUM
EXISTING PLANS

DUHON + PLEASANT L

CIVIL & STRUCTURAL ENGINEERS


337 564 5918 5393 BIG LAKE ROAD
D&P PROJECT # 25-078 LAKE CHARLES LA 70605
JASON@DANDPENGINEERS.COM JANUARY 2026

S2.0

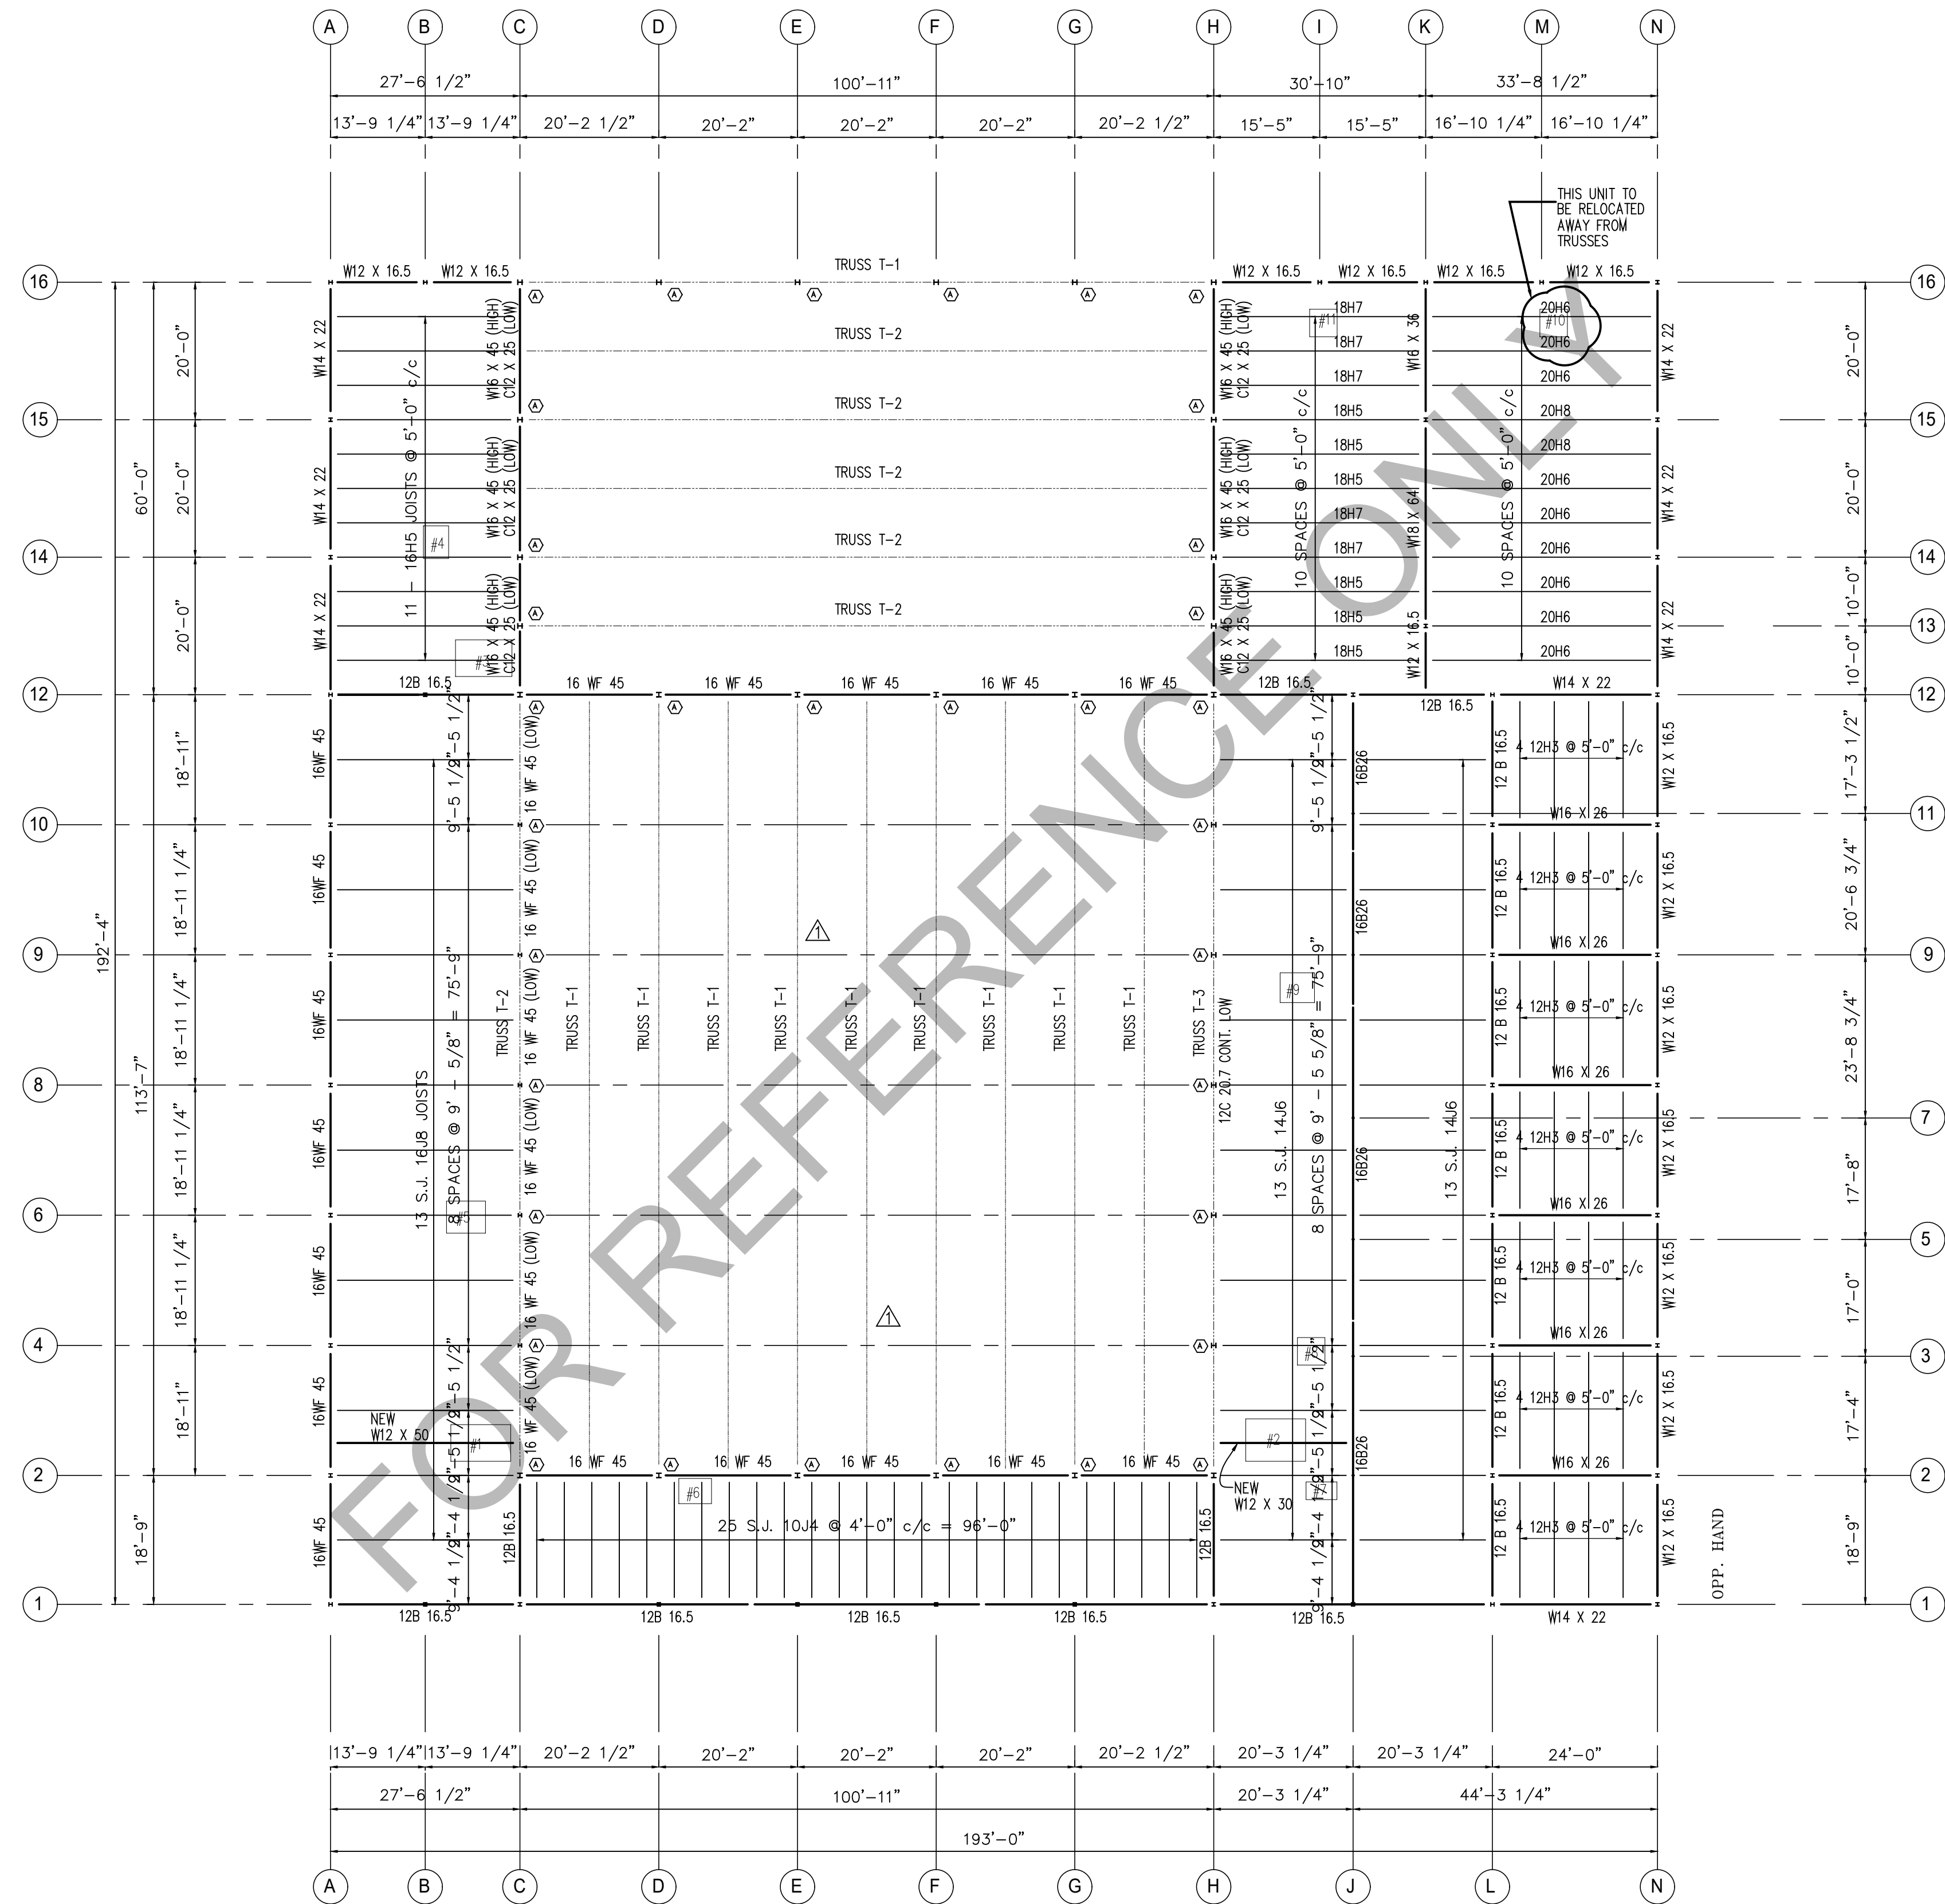

1 EXISTING ROOF FRAMING PLAN (FOR REFERENCE ONLY)
SCALE: 3/32" = 1'-0"



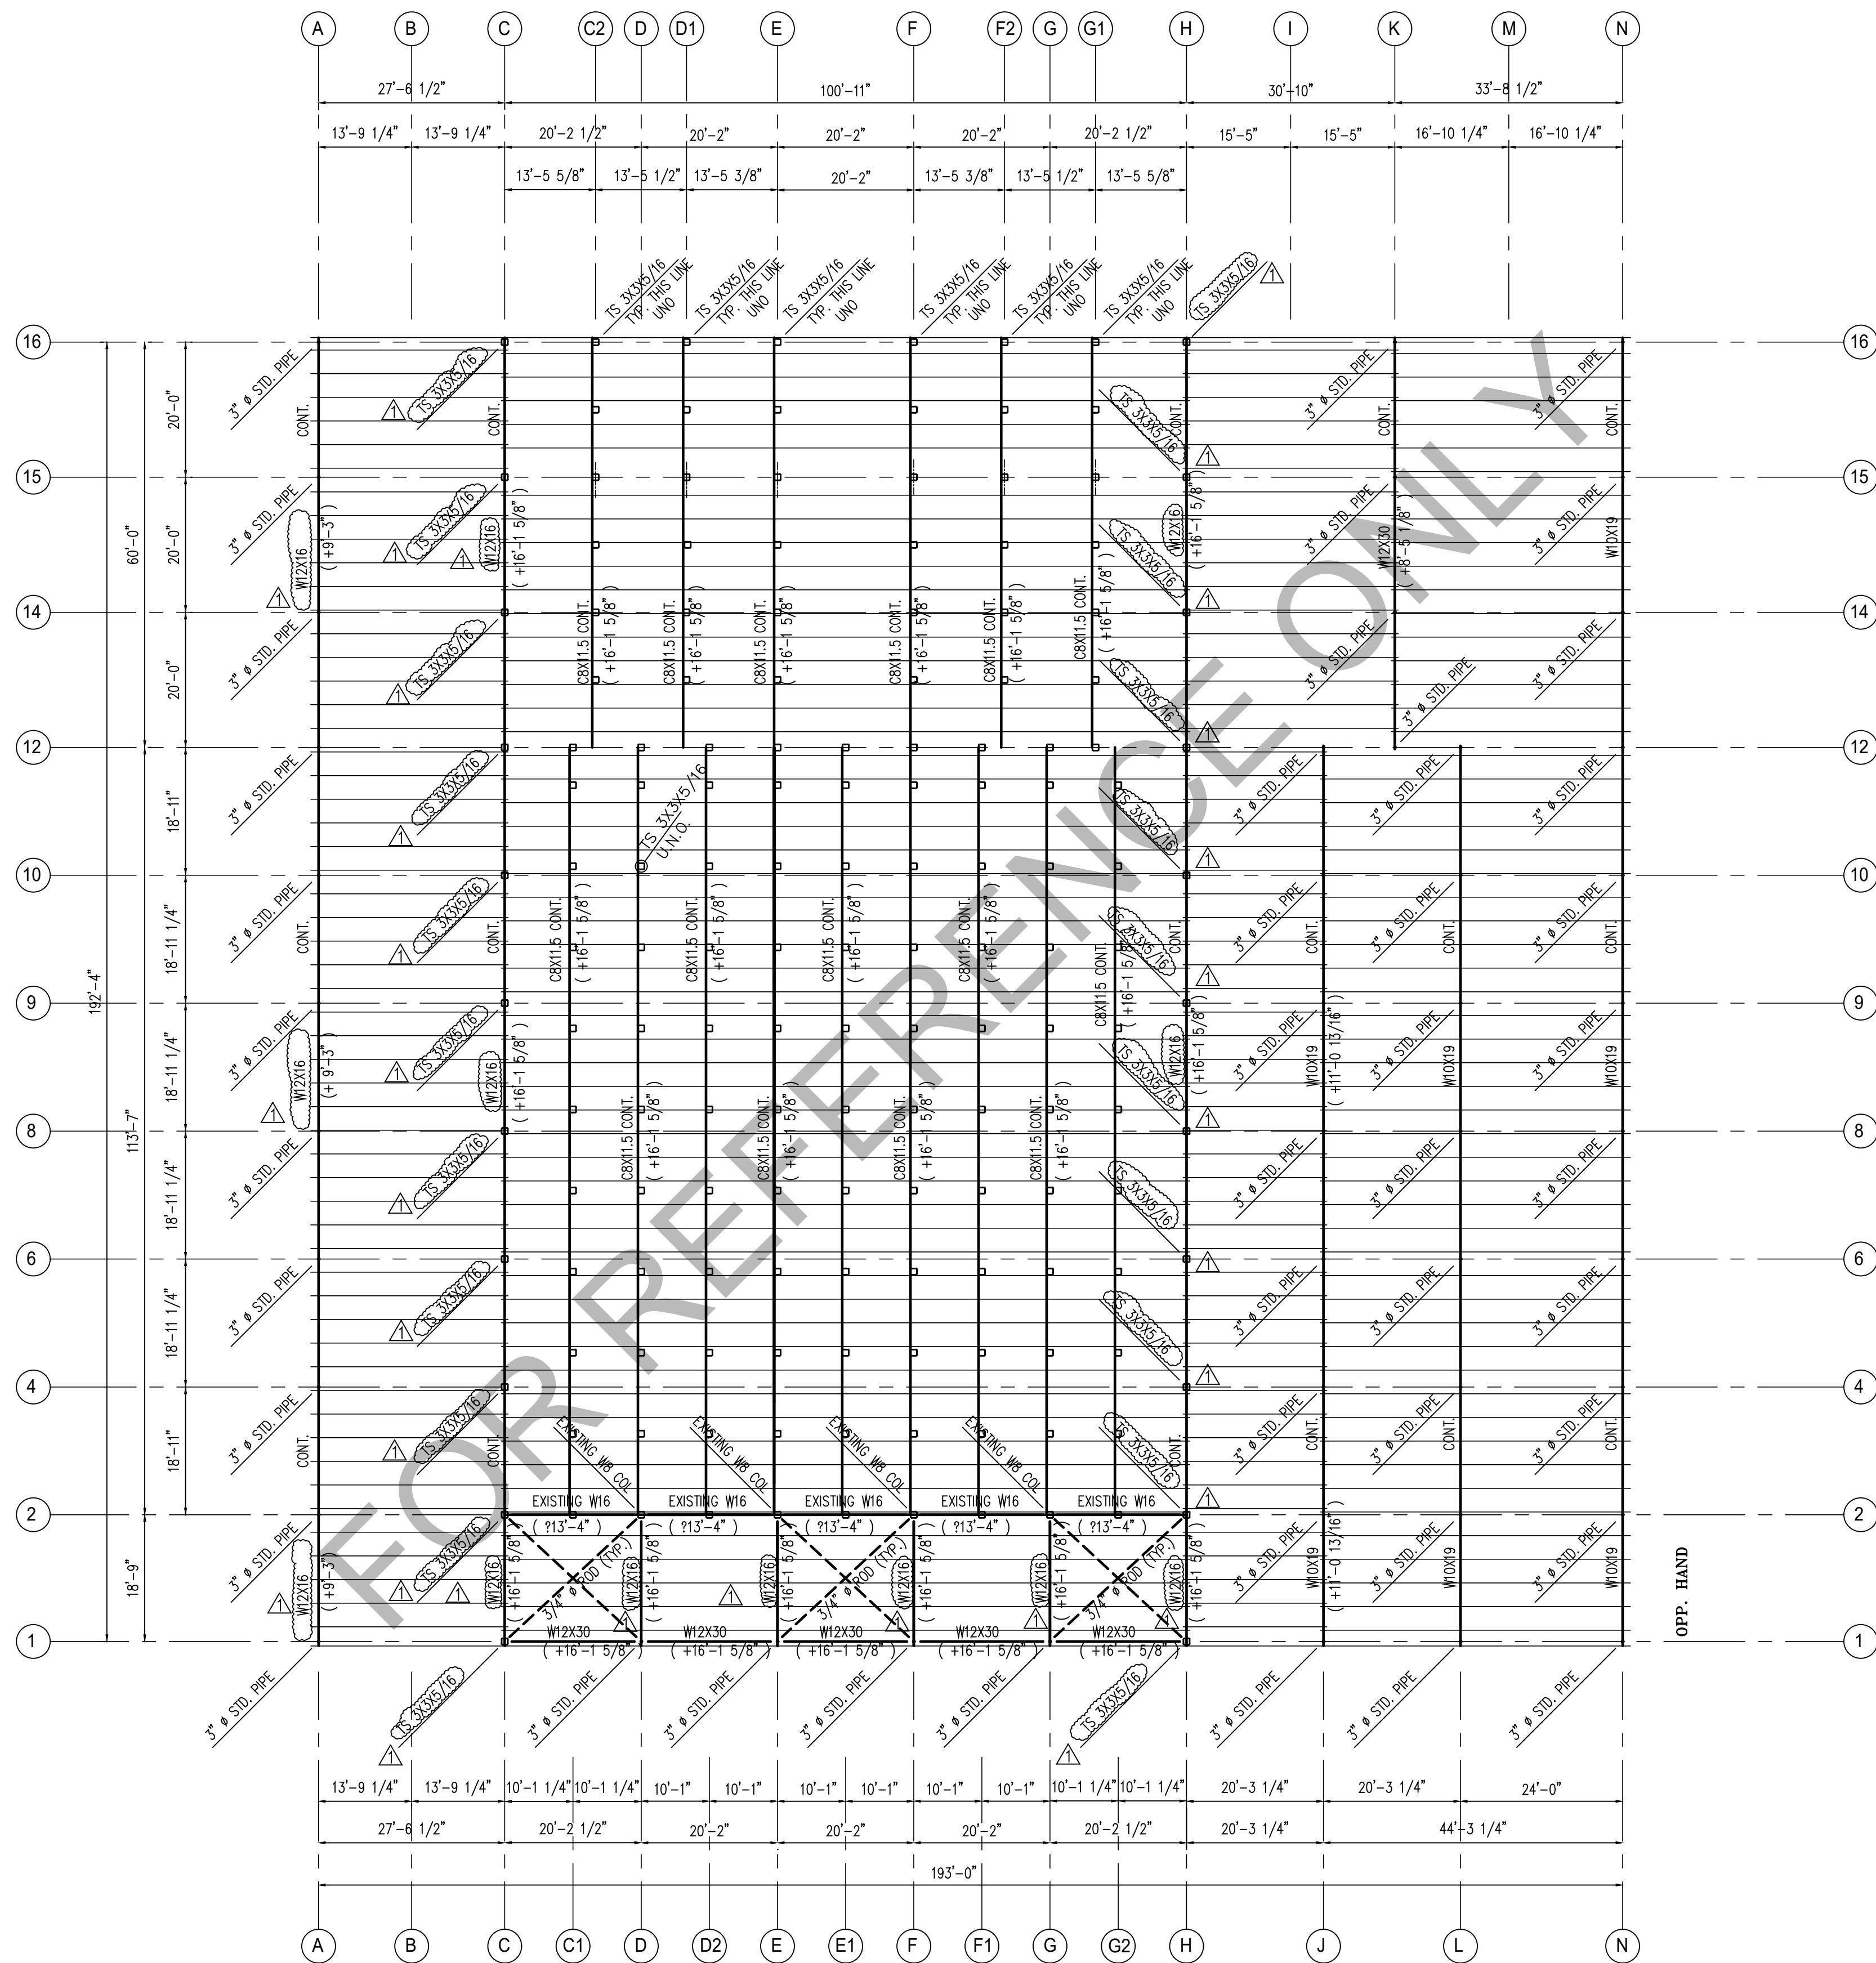


1 EXISTING RETROFIT ROOF FRAMING PLAN (FOR REFERENCE ONLY)
SCALE: 3/32\" = 1'-0"



DUHON + PLEASANT

CIVIL & STRUCTURAL ENGINEERS
337.564.5918 5393 BIG LAKE ROAD
D&P PROJECT # 25-078 LAKE CHARLES LA 70605
JASON@DANDPENGINERS.COM JANUARY 2026

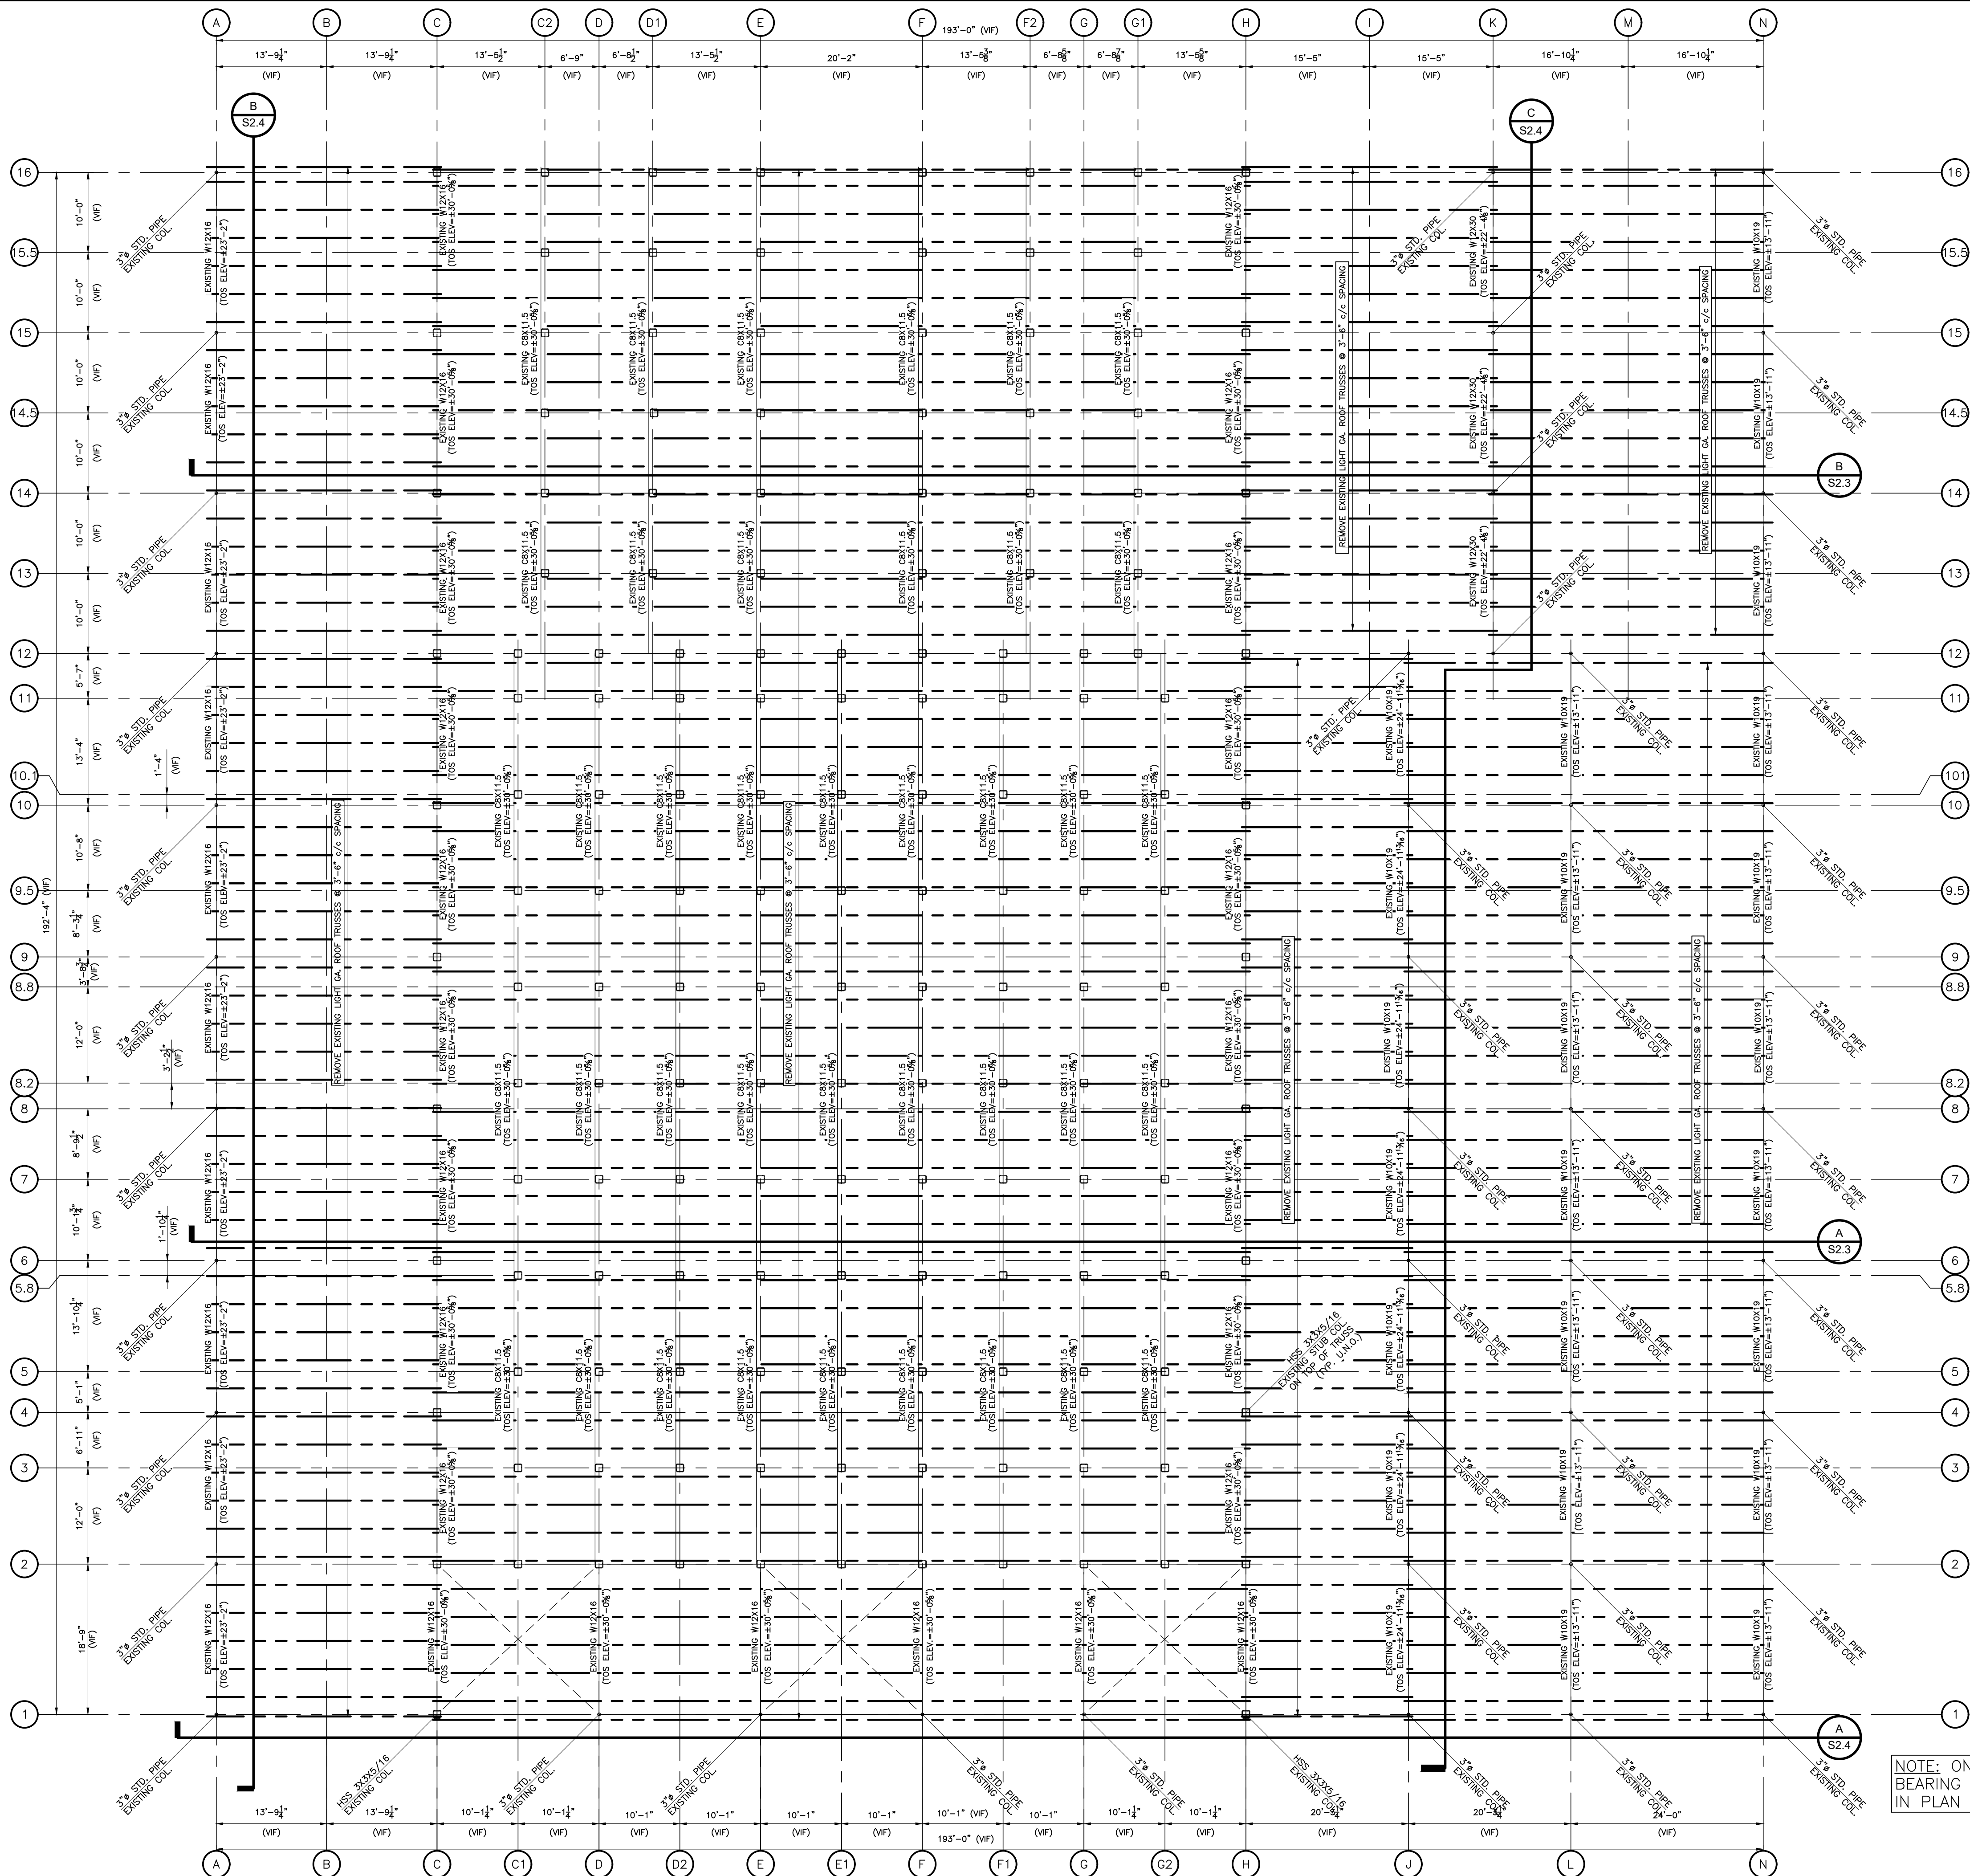

1 EXISTING ROOF DEMO PLAN
SCALE: 3/32" = 1'-0"



Barry D. King, AIA,
Architect
1312 Sampson St.
Westlake, LA 70669
337.494.0806

© COPYRIGHT 2025
ALL INFORMATION, EITHER DRAWN,
WRITTEN, OR IMPLIED APPEARING IN THIS
DOCUMENT SHALL NOT BE DUPLICATED,
DISCLOSED, OR OTHERWISE USED
WITHOUT THE WRITTEN PERMISSION OF
BARRY D. KING AIA. THIS DOCUMENT IS
AN INSTRUMENT OF SERVICE AND IS THE
SOLE PROPERTY OF THE AUTHOR.
FURTHERMORE, THE USE OF THIS
DOCUMENT FOR ANY PURPOSE SHALL BE
REVOKED, IF THE INTENT OF THE DESIGN
OR THE CONSTRUCTION TECHNIQUES OR
DETAILS SHOWN HEREIN ARE NOT
ADHERED TO OR THE CONTRACTUAL
AGREEMENT GOVERNING THEIR USE ARE
NOT STRICTLY ADHERED TO.

JOB NO: 2032B3
DATE: 1-09-26
DRWN. BY: JD
CHKD. BY: JD

REVISIONS

NO.	DESCRIPTION	DATE

STATE OF LOUISIANA
JASON D. PLEASANT
Professional Engineer
01/08/2026

WESTLAKE HIGH
GYM REPAIRS
HL-064-06
1000 GARDEN DRIVE, WESTLAKE 70669
CALCAEDU PARISH
LOUISIANA

GYMNASIUM
ROOF DEMO PLAN

DUHON + PLEASANT

CIVIL & STRUCTURAL ENGINEERS
337.564.5918
D&P PROJECT # 25-078
JASON@DANDPENGINEERS.COM
5393 BIG LAKE ROAD
LAKE CHARLES LA 70605
JANUARY 2026

S2.2

KING

architects
INC.

Barry D. King, AIA,
Architect
1312 Sampson St.
Westlake, LA 70669
337.494.0806

© COPYRIGHT 2025
ALL INFORMATION EITHER DRAWN,
WRITTEN, OR IMPLIED APPEARING IN THIS
DOCUMENT SHALL NOT BE DUPLICATED,
DISCLOSED, OR OTHERWISE USED
WITHOUT THE WRITTEN PERMISSION OF
BARRY D. KING AIA. THIS DOCUMENT IS
AN INSTRUMENT OF SERVICE AND IS THE
SOLE PROPERTY OF THE AUTHOR.
FURTHERMORE, THE USE OF THIS
DOCUMENT FOR ANY PURPOSE SHALL BE
REVOKED, IF THE INTENT OF THE DESIGN
OR THE CONSTRUCTION TECHNIQUES OR
DETAILS SHOWN HEREIN ARE NOT
ADHERED TO OR THE CONTRACTUAL
AGREEMENT GOVERNING THEIR USE ARE
NOT STRICTLY ADHERED TO.

JOB NO: 2032B3
DATE: 1-09-26
DRWN. BY: JD
CHKD. BY: JD

REVISIONS




WESTLAKE HIGH
GYM REPAIRS
HL-064-06
1000 GARDEN DRIVE, WESTLAKE 70669
CALCADES PARISH
LOUISIANA

GYMNASIUM
DEMO SECTIONS

S2.3


DUHON + PLEASANT

CIVIL & STRUCTURAL ENGINEERS
337.564.5918 5393 BIG LAKE ROAD
D&P PROJECT # 25-078 LAKE CHARLES LA 70605
JASON@DANDPENGINEERS.COM JANUARY 2026

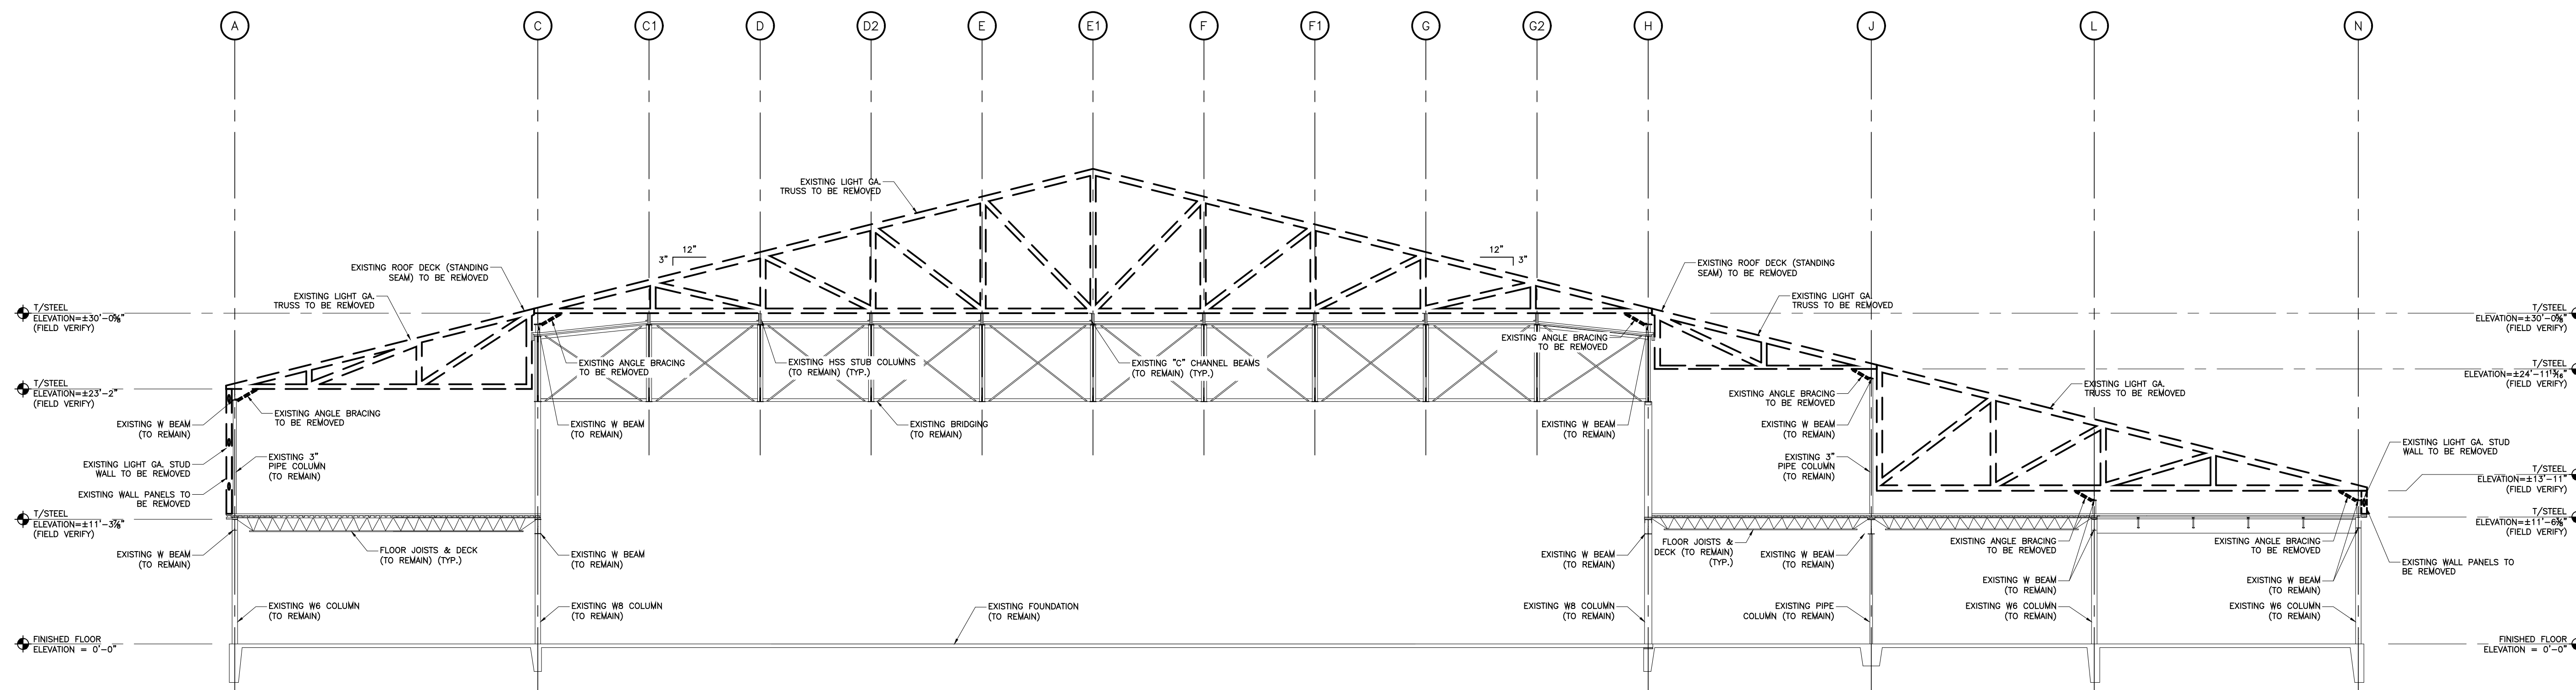


DEMO SECTION

SCALE: 1/8" = 1'-0"

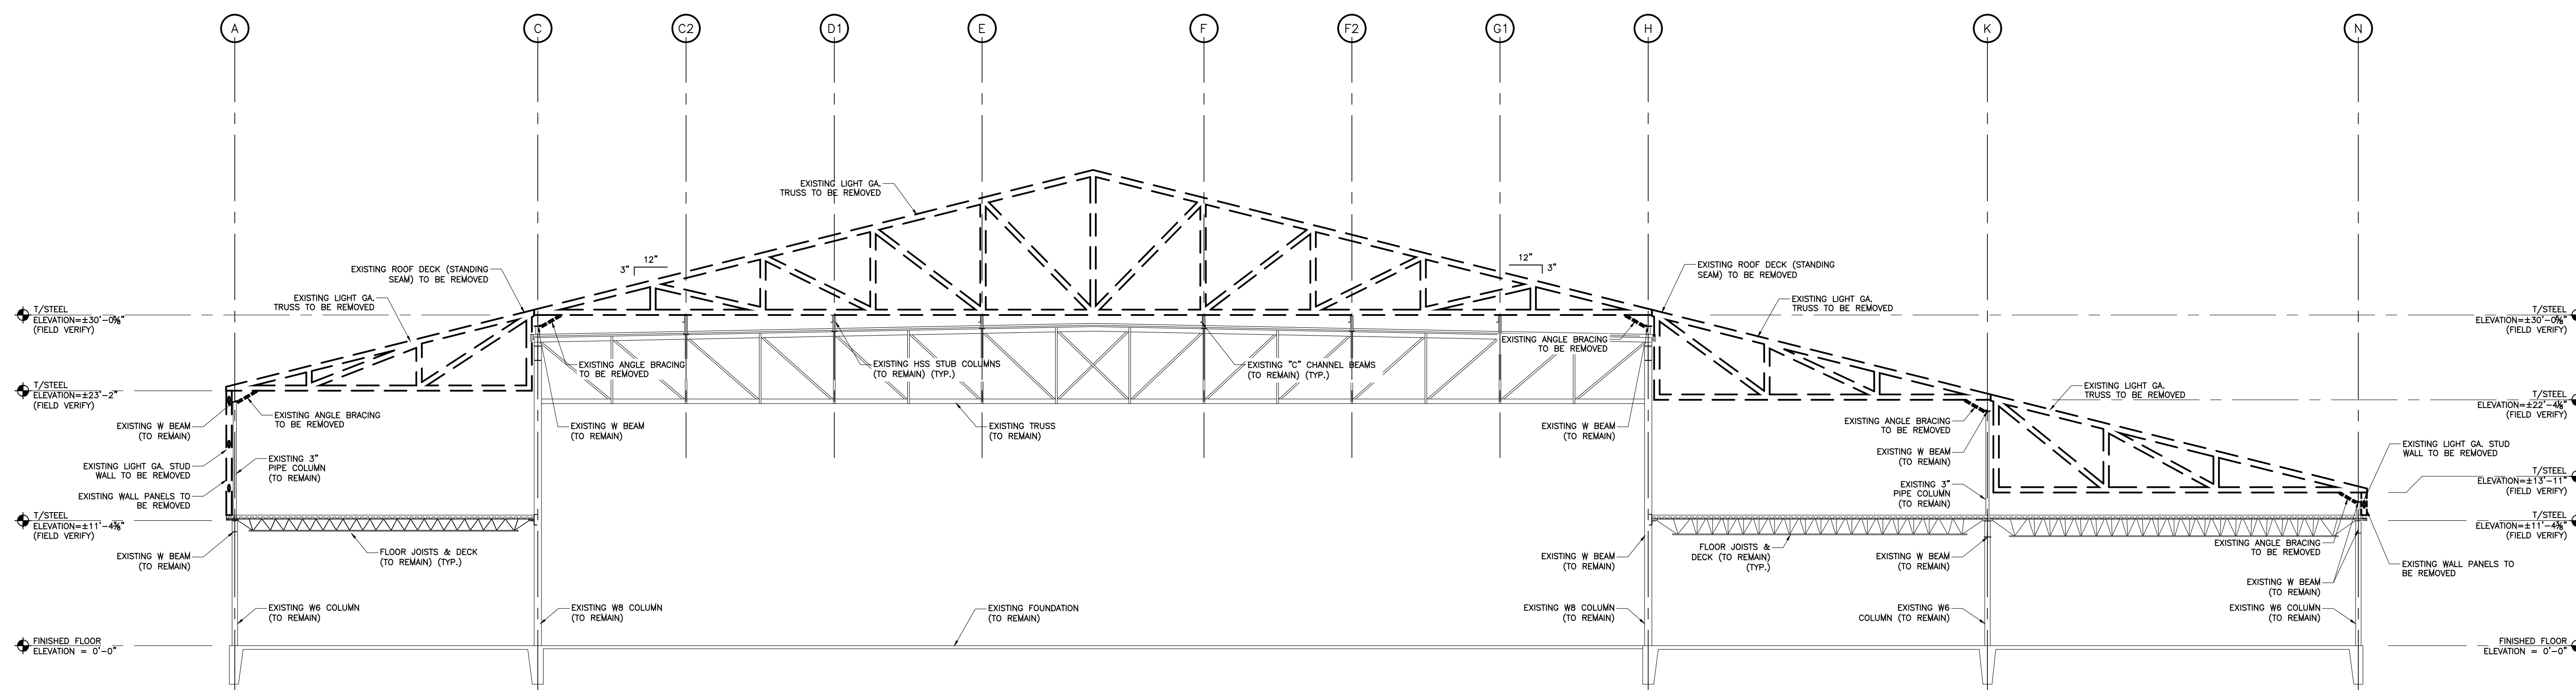


DEMO SECTION


SCALE: 1/8" = 1'-0"

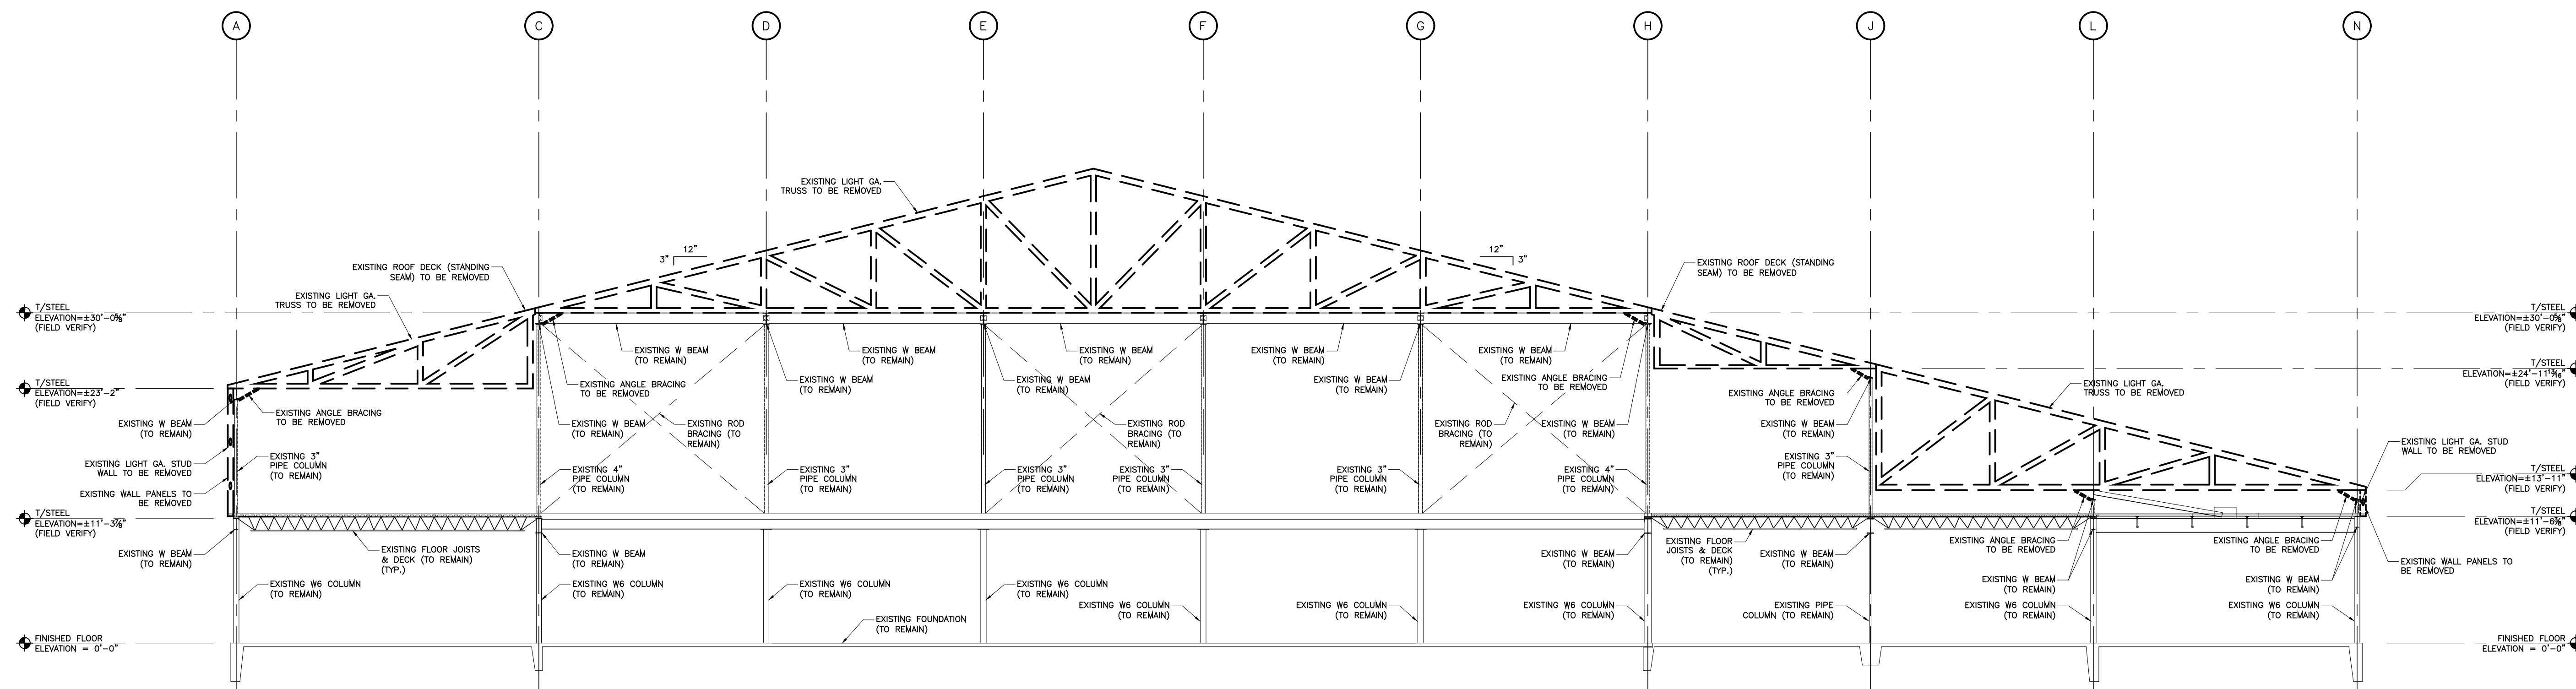


A DEMOSECTION
SCALE: 1/8" = 1'-0"

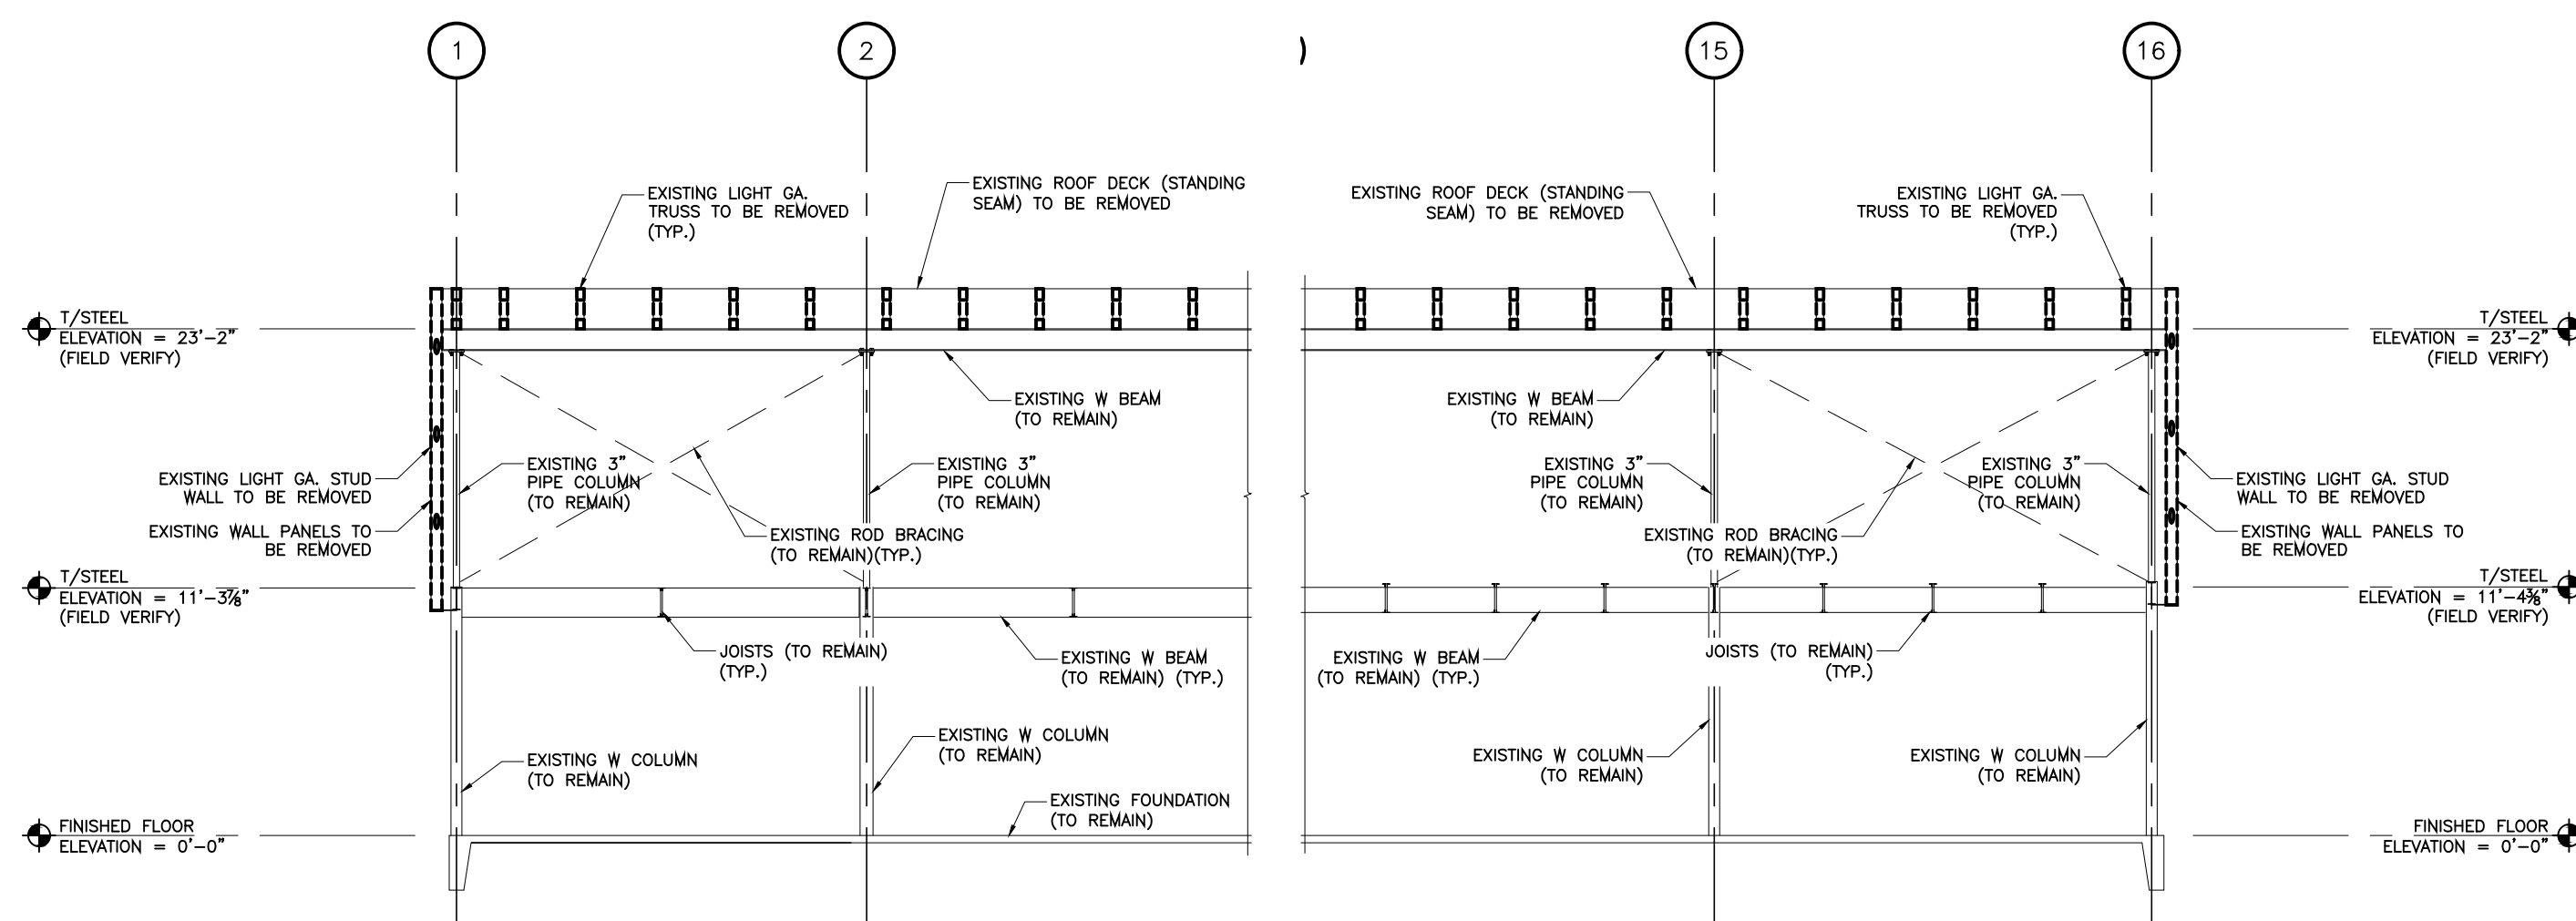

B DEMO SECTION
SCALE: 1/8" = 1'-0"

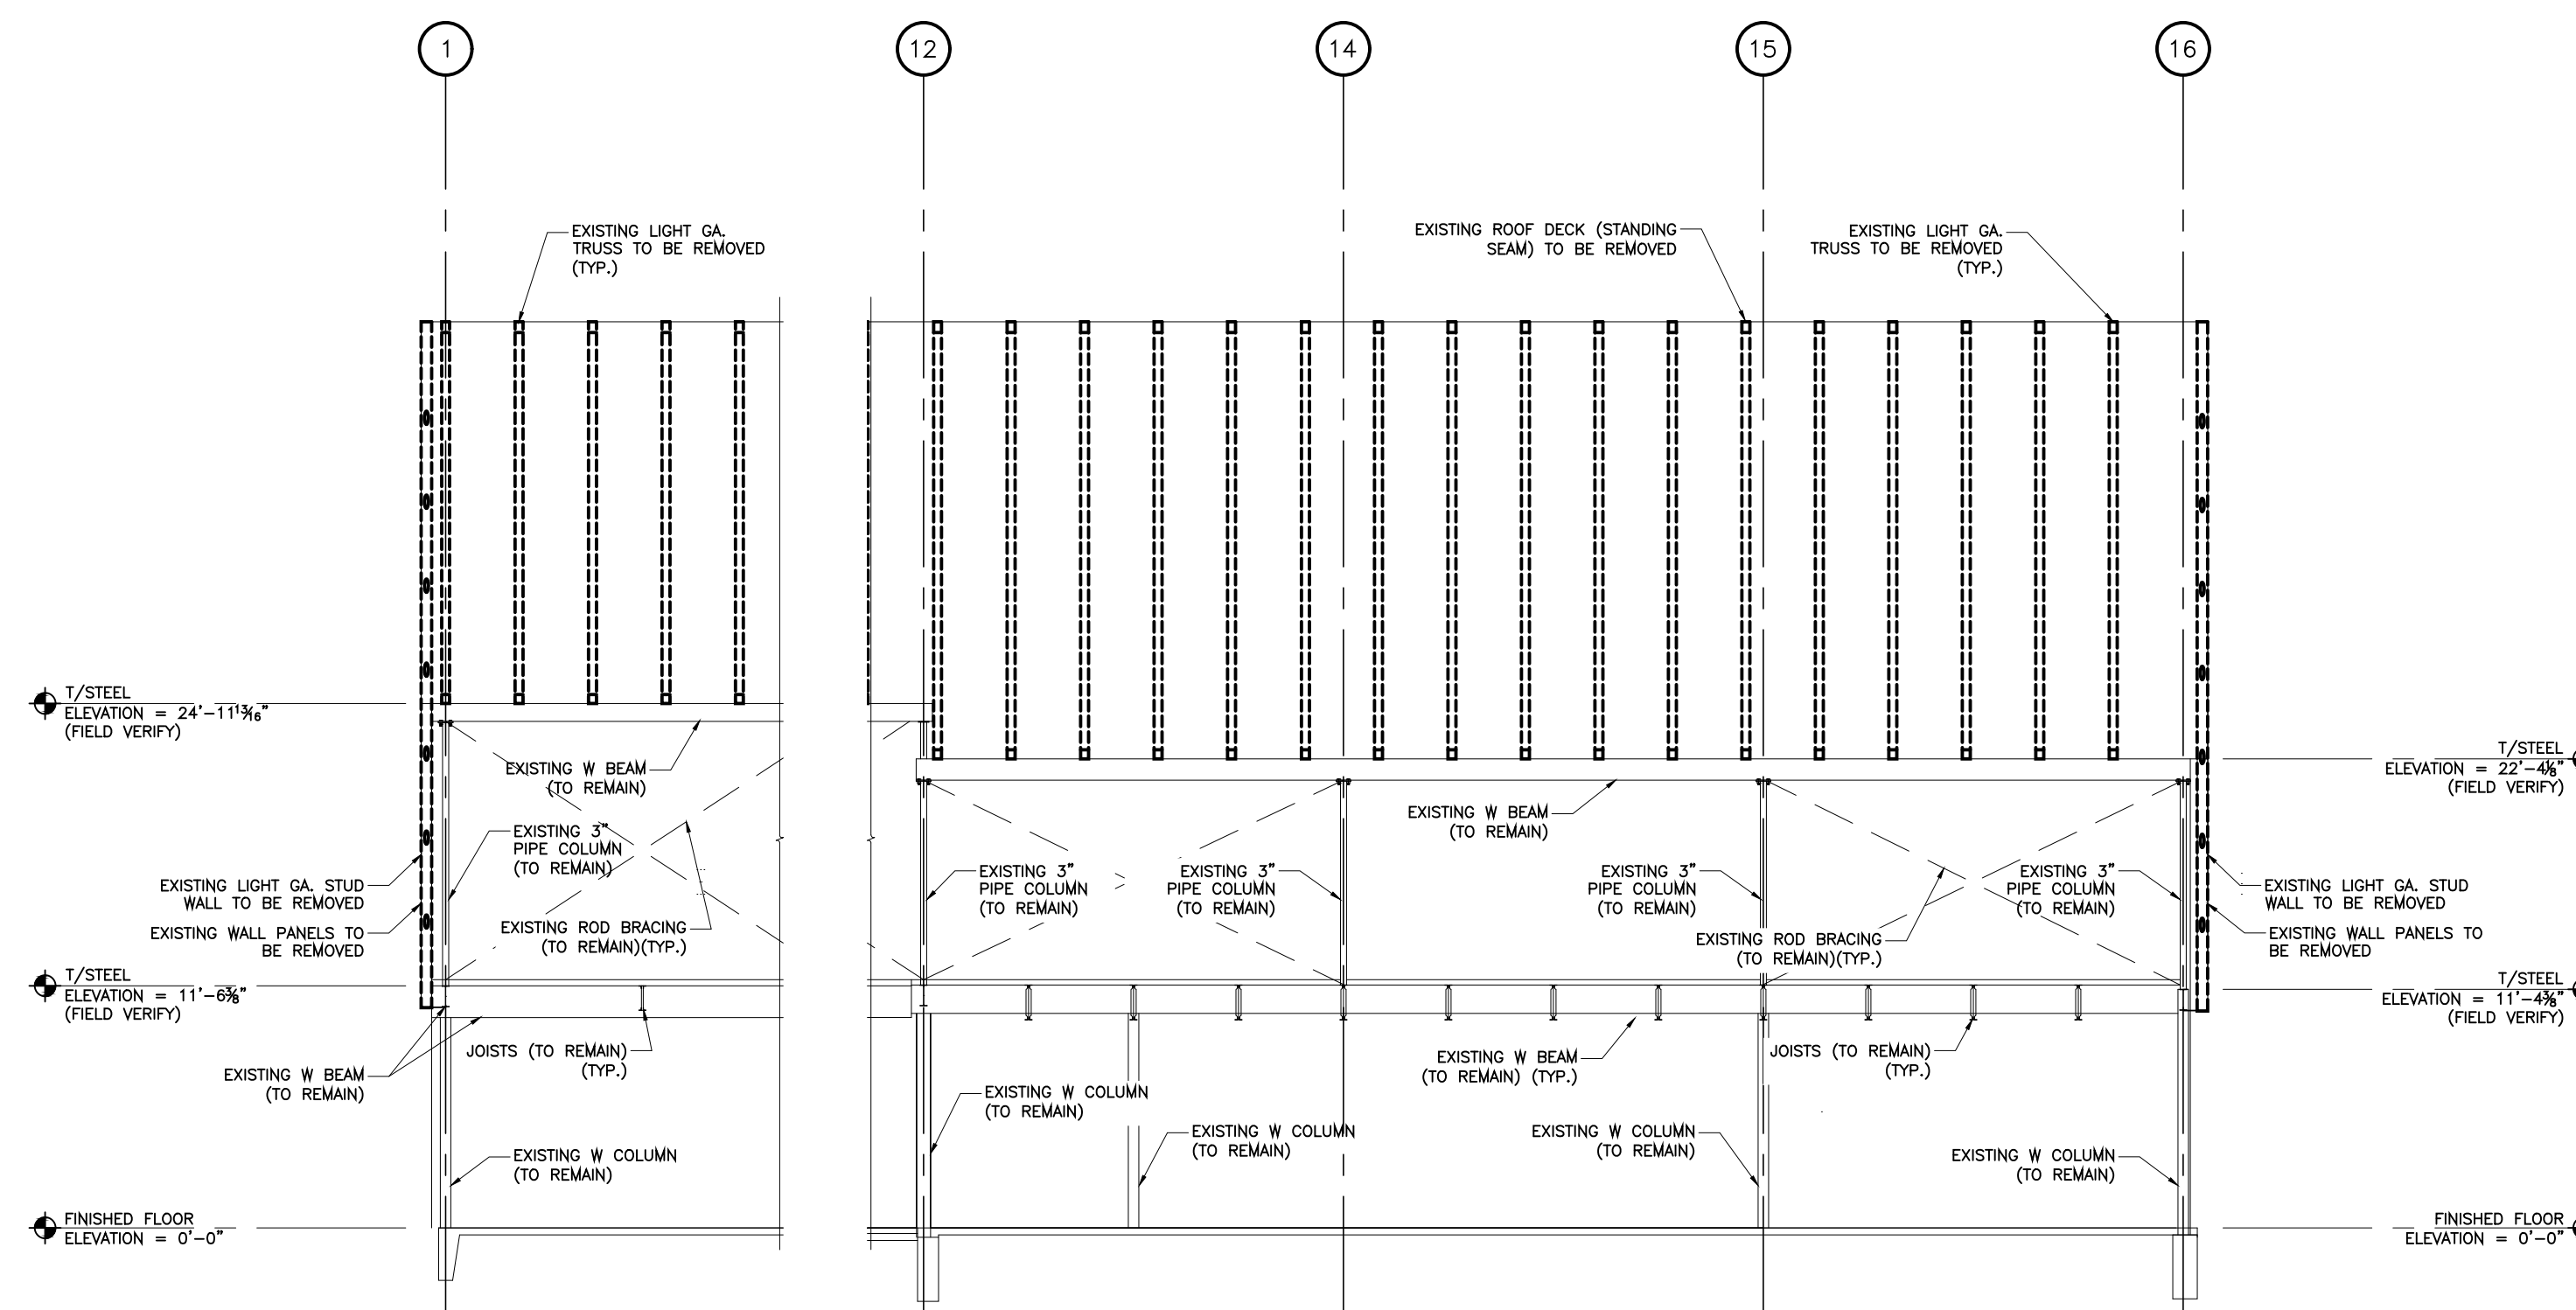

C DEMO SECTION
SCALE: 1/8" = 1'-0"

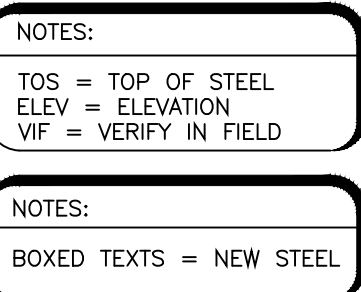

NOTE: CONTRACTOR TO PROTECT ALL MECH. EQUIPMENT PER M.E.P./ARCHITECT'S RECOMMENDATIONS.

CIVIL & STRUCTURAL ENGINEER
337 564 5918 5393 BIG LAKE ROAD
D&P PROJECT # 25-078 LAKE CHARLES LA 70601
JASON@DANDPENGINEERS.COM JANUARY 2011

Barry D. King, AIA,
Architect
1312 Sampson St.
Westlake, LA 70669
337.494.0806

© COPYRIGHT 2025
ALL INFORMATION, EITHER DRAWN,
WRITTEN, OR IMPLIED APPEARING IN THIS
DOCUMENT SHALL NOT BE DUPLICATED,
DISCLOSED, OR OTHERWISE USED
WITHOUT THE WRITTEN PERMISSION OF
BARRY D. KING AIA. THIS DOCUMENT IS
AN INSTRUMENT OF SERVICE AND IS THE
SOLE PROPERTY OF THE AUTHOR.
FURTHERMORE, THE USE OF THIS
DOCUMENT AND ALL ELEMENTS THEREOF
SHALL BE REVOKED, IF THE INTENT OF THE DESIGN
OR THE CONSTRUCTION TECHNIQUES OR
DETAILS SHOWN HEREIN ARE NOT
ADHERED TO OR THE CONTRACTUAL
AGREEMENT GOVERNING THEIR USE ARE
NOT STRICTLY ADHERED TO.

JOB NO: 2032B3
DATE: 1-09-26
DRWN. BY: JD
CHKD. BY: JD

REVISIONS

WESTLAKE HIGH
GYM REPAIRS
HL-064-06
1000 GARDEN DRIVE, WESTLAKE 7
CALCAUSE PARISH
LOUISIANA

GYMNASIUM
NEW FRAMING
PLAN


S3.0

1 NEW ROOF FRAMING PLAN (T.O.S. BELOW 29'-0")
SCALE: 3/32" = 1'-0"

NOTES:
TOS = TOP OF STEEL
ELEV = ELEVATION
VIF = VERIFY IN FIELD

NOTES:
BOXED TEXTS = NEW STEEL

NOTE: ONLY TRUSS
BEARING BEAMS SHOWN
IN PLAN

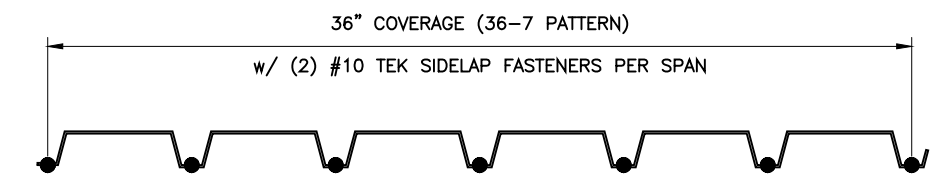


2 ROOF DECK FASTENER LAYOUT
SCALE: NTS

DUHON + PLEASANT


CIVIL & STRUCTURAL ENGINEERS
337.564.5918
D&P PROJECT # 25-078
JASON@DANDPENGINEERS.COM

5393 BIG LAKE ROAD
LAKE CHARLES LA 70605
JANUARY 2026

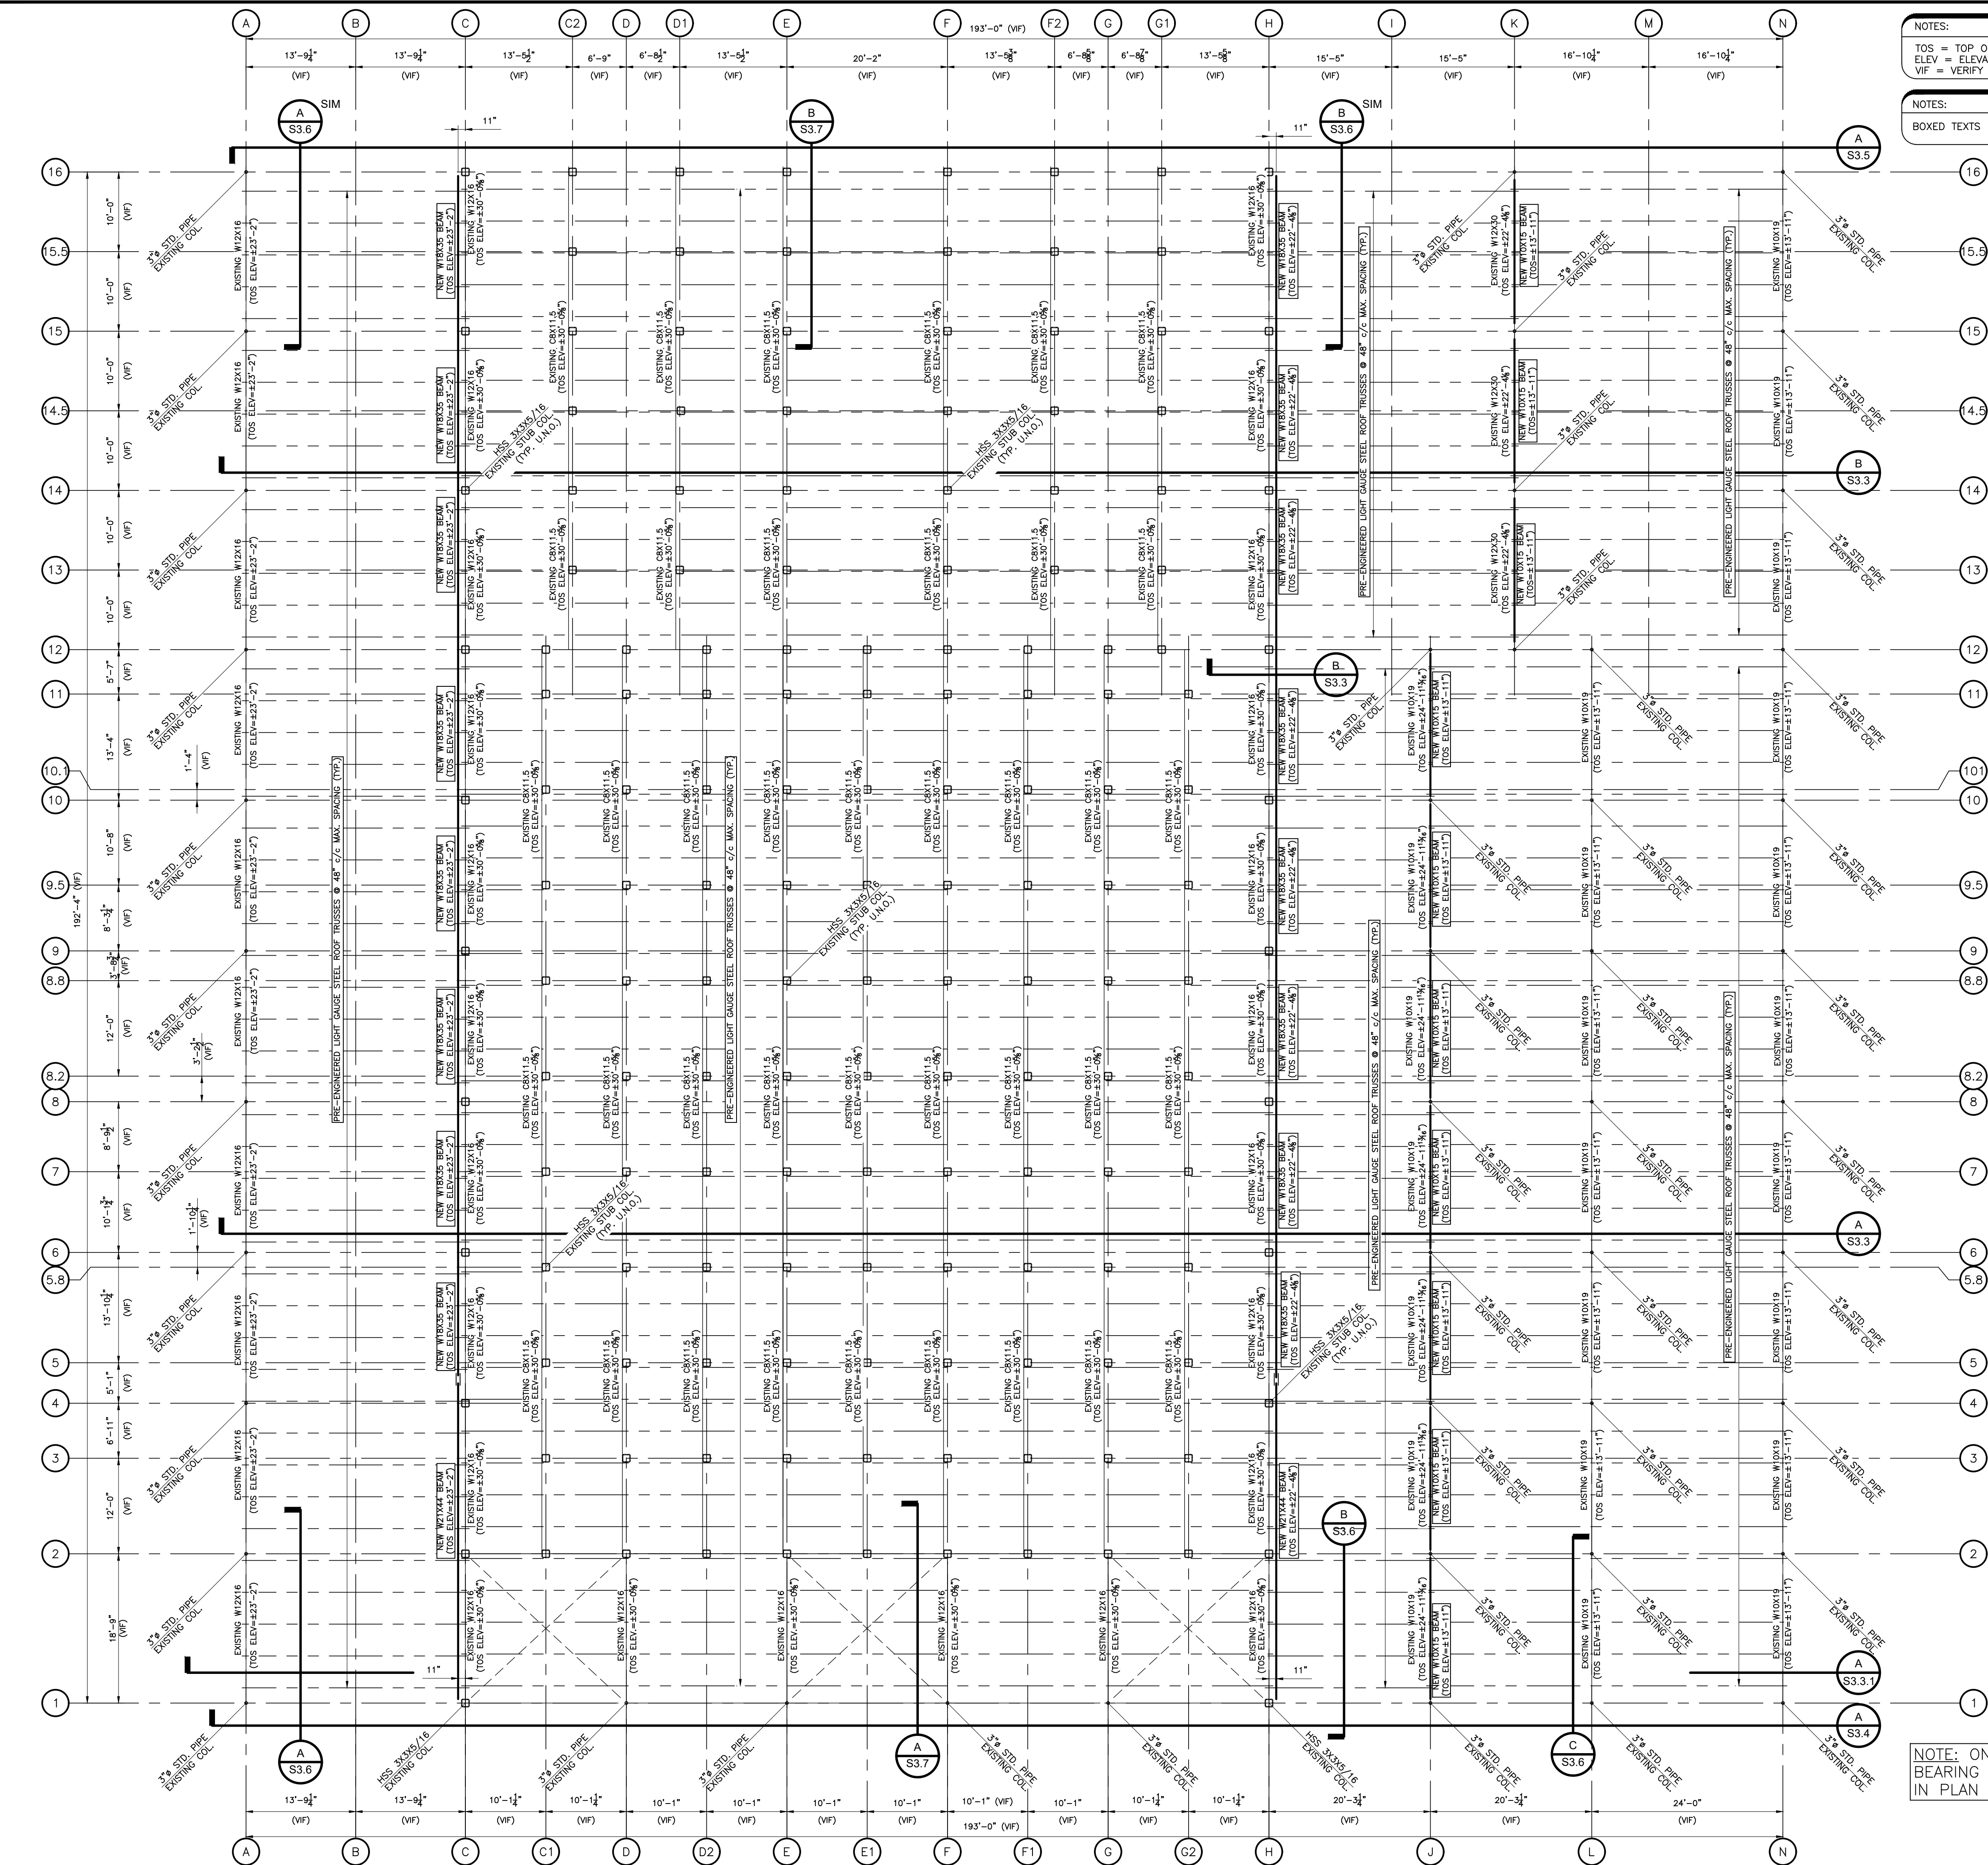


1 NEW ROOF TRUSS FRAMING PLAN
SCALE: 3/32" = 1'-0"

LIGHT GAUGE STUD WALL NOTE: INSTALL SINGLE DEFLECTION TRACK (PER SPECIFICATIONS)
AT LIGHT GAUGE STUD WALLS BEING ATTACHED TO STRUCTURAL STEEL. (TYP.)

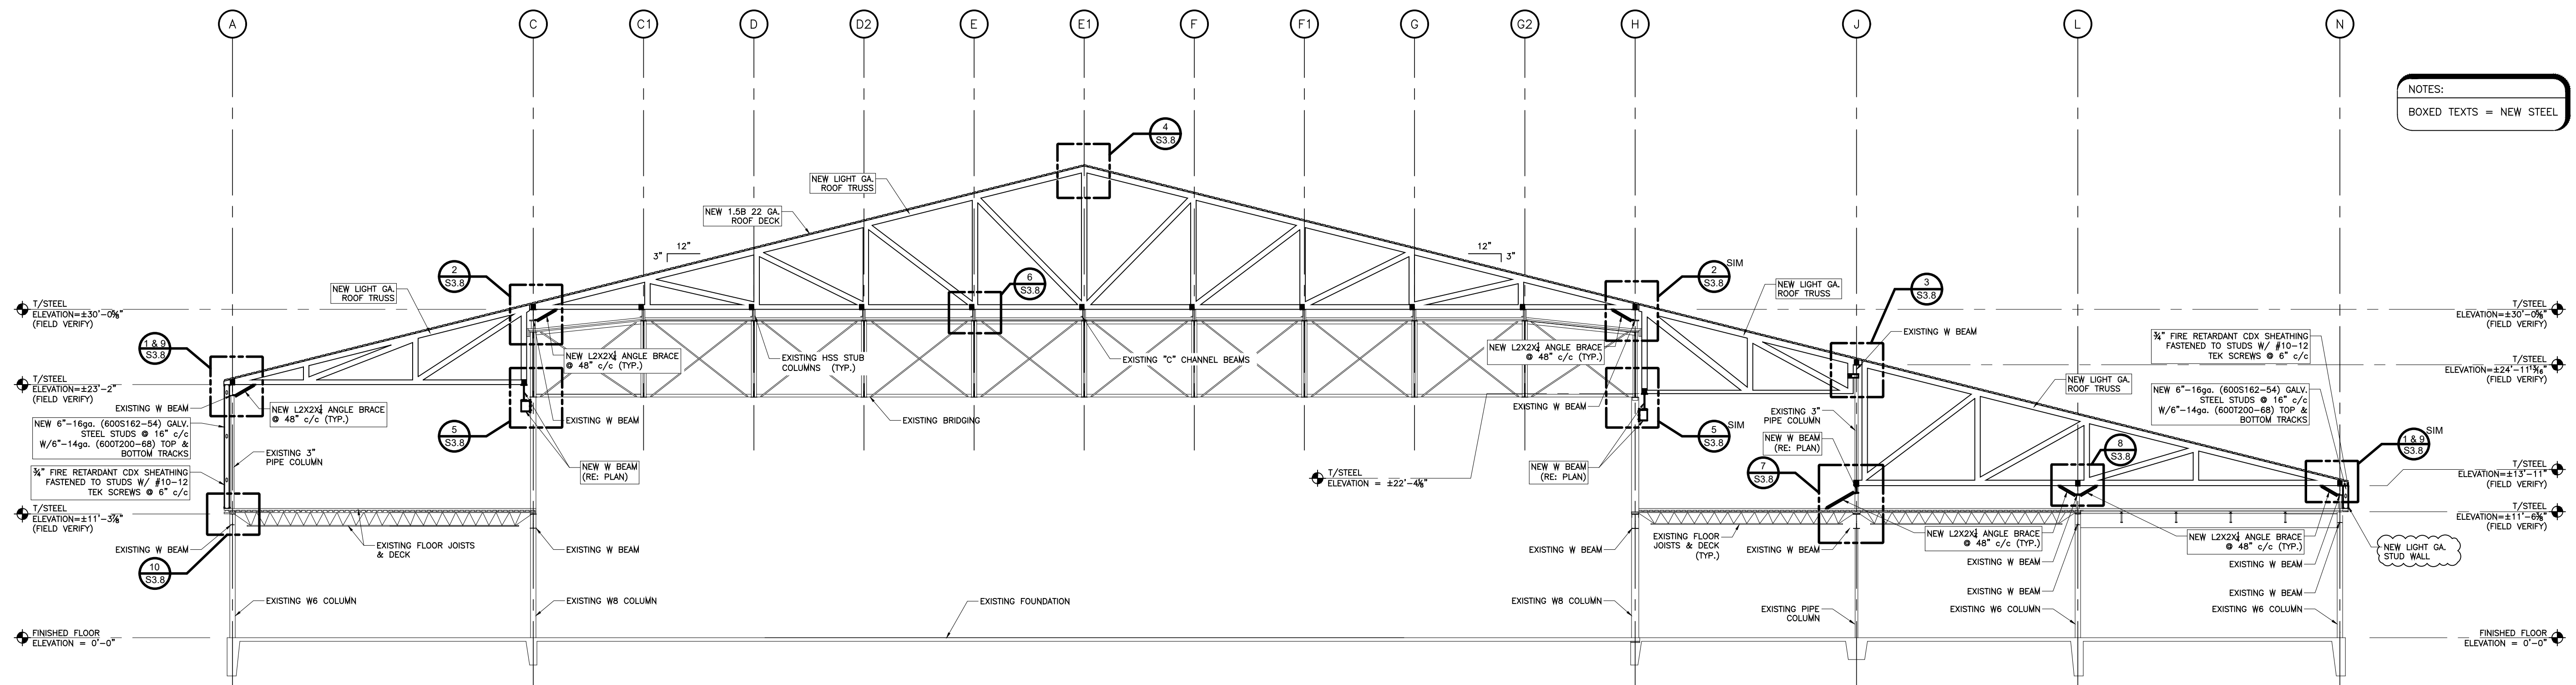

A NEW SECTION
SCALE: 1/8" = 1'-0"

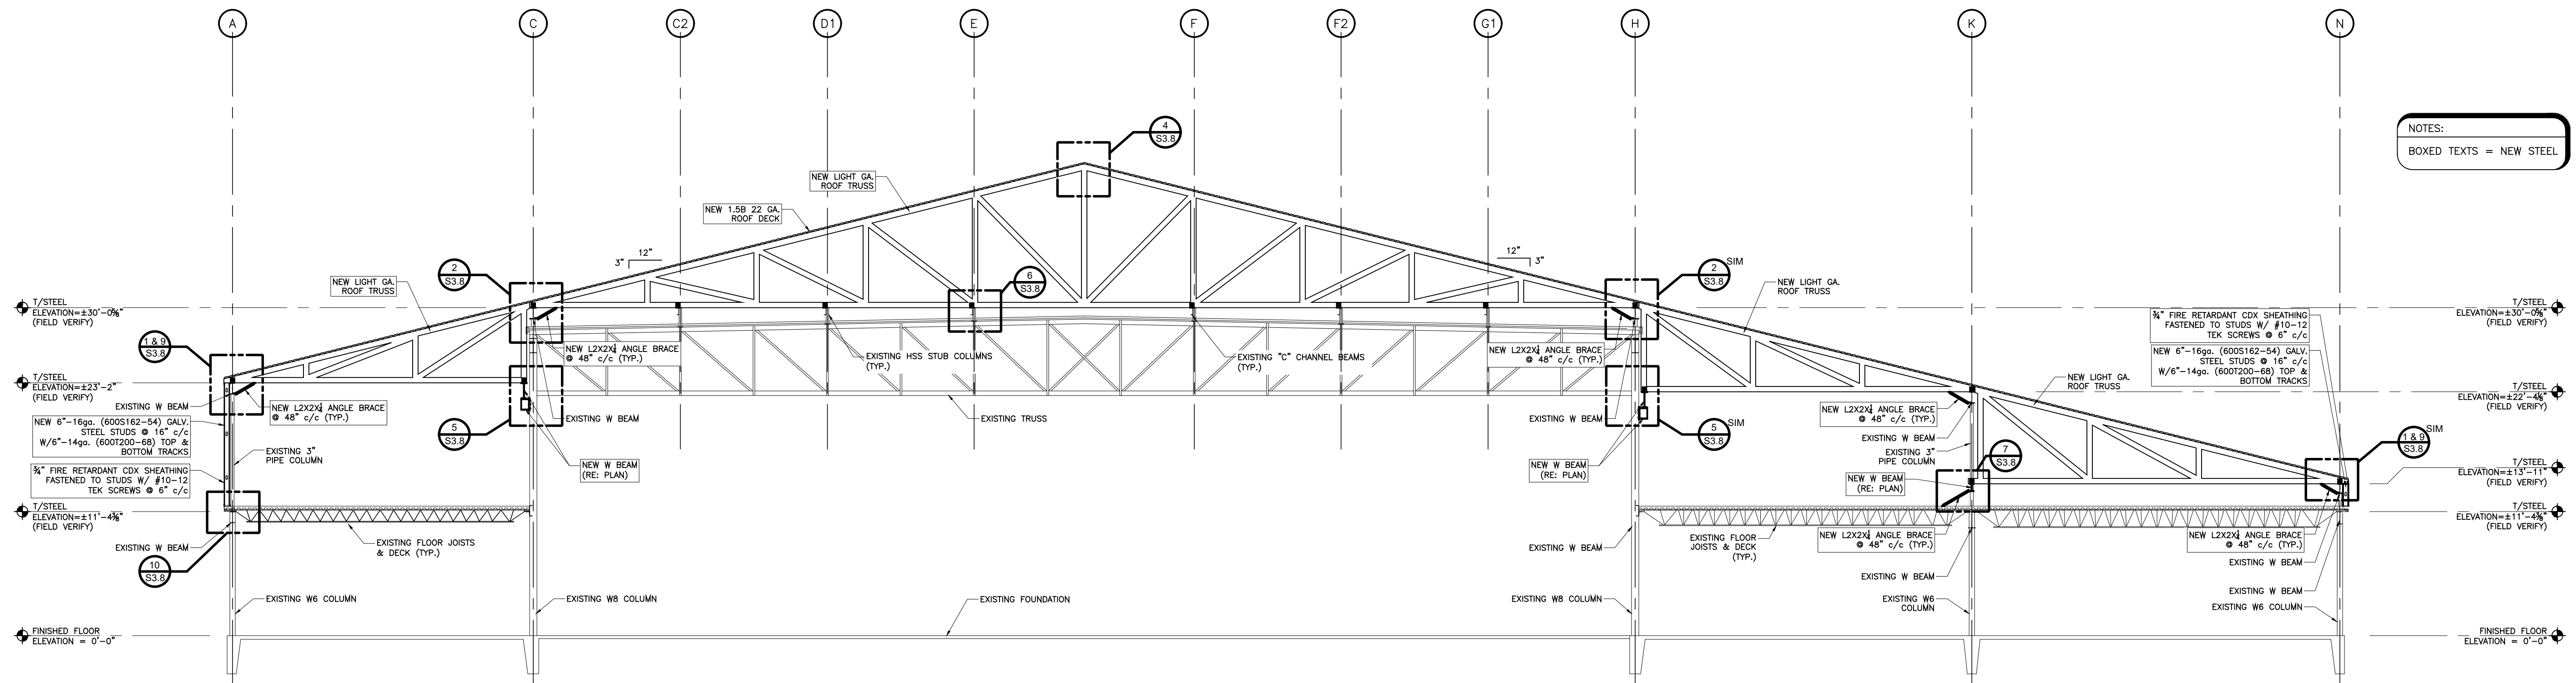

B NEW SECTION
SCALE: 1/8" = 1'-0"

KING
architects
INC.

Barry D. King, AIA,
Architect
1312 Sampson St.
Westlake, LA 70669
337.494.0806

ALL COPYRIGHT 2025
ALL INFORMATION, EITHER DRAWN,
WRITTEN, OR IMPLIED APPEARING IN THIS
DOCUMENT SHALL NOT BE DUPLICATED,
DISCLOSED, OR OTHERWISE USED
WITHOUT THE WRITTEN PERMISSION OF
BARRY D. KING AIA. THIS DOCUMENT IS
AN INSTRUMENT OF SERVICE AND IS THE
SOLE PROPERTY OF THE AUTHOR.
FURTHERMORE, THE USE OF THIS
DOCUMENT FOR ANY PURPOSE SHALL BE
REVOKED, IF THE INTENT OF THE DESIGN
OR THE CONSTRUCTION TECHNIQUES OR
DETAILS SHOWN HEREIN ARE NOT
ADHERED TO OR THE CONTRACTUAL
AGREEMENT GOVERNING THEIR USE ARE
NOT STRICTLY ADHERED TO.

JOB NO: 2032B3
DATE: 1-09-26
DRWN. BY: JD
CHKD. BY: JD

REVISIONS



WESTLAKE HIGH
GYM REPAIRS
HL-064-06
1000 GARDEN DRIVE, WESTLAKE 70669
CALCAISSÉ PARISH
LOUISIANA


GYMNASIUM
NEW FRAMING
SECTIONS

DUHON + PLEASANT

CIVIL & STRUCTURAL ENGINEERS
337.564.5918 5393 BIG LAKE ROAD
D&P PROJECT # 25-078 LAKE CHARLES LA 70605
JASON@DANDPENGINEERS.COM JANUARY 2026

S3.3

LIGHT GAUGE STUD WALL NOTE: INSTALL SINGLE DEFLECTION TRACK (PER SPECIFICATIONS)
AT LIGHT GAUGE STUD WALLS BEING ATTACHED TO STRUCTURAL STEEL. (TYP.)

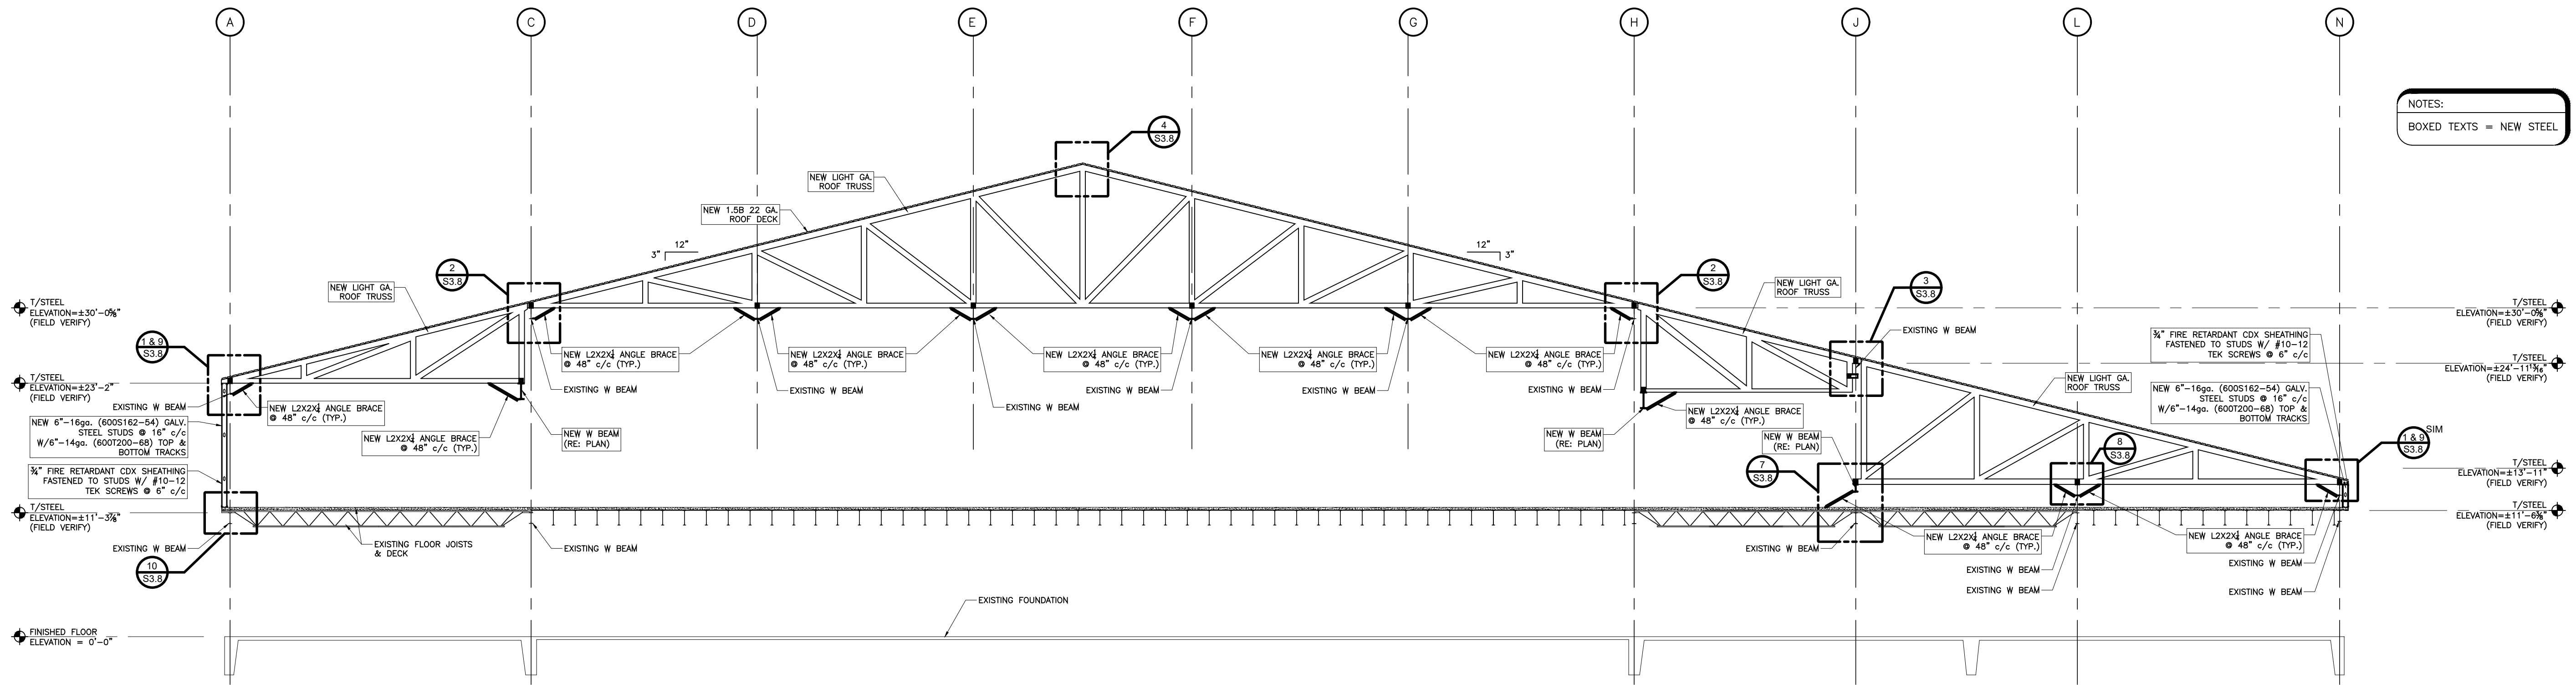

A NEW SECTION
SCALE: 1/8" = 1'-0"

NOTES:
BOXED TEXTS = NEW STEEL


KING
architects INC.

Barry D. King, AIA,
Architect
1312 Sampson St.
Westlake, LA 70669
337.494.0806

© COPYRIGHT 2025
ALL INFORMATION, EITHER DRAWN,
WRITTEN, OR IMPLIED APPEARING IN THIS
DOCUMENT SHALL NOT BE DUPLICATED,
DISCLOSED, OR OTHERWISE USED
WITHOUT THE WRITTEN PERMISSION OF
BARRY D. KING AIA. THIS DOCUMENT IS
AN INSTRUMENT OF SERVICE AND IS THE
SOLE PROPERTY OF THE AUTHOR.
FURTHERMORE, THE USE OF THIS
DOCUMENT FOR ANY PURPOSE SHALL BE
REVOKED, IF THE INTENT OF THE DESIGN
OR THE CONSTRUCTION TECHNIQUES OR
DETAILS SHOWN HEREIN ARE NOT
ADHERED TO OR THE CONTRACTUAL
AGREEMENT GOVERNING THEIR USE ARE
NOT STRICTLY ADHERED TO.

JOB NO: 2032B3
DATE: 1-09-26
DRWN. BY: JD
CHKD. BY: JD

REVISIONS

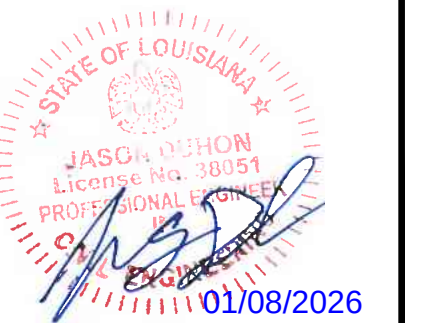

WESTLAKE HIGH
GYM REPAIRS
HL-064-06
1000 GARDEN DRIVE, WESTLAKE 70669
CALCASED PARISH
LOUISIANA

GYMNASIUM
NEW FRAMING
SECTIONS


DUHON + PLEASANT

CIVIL & STRUCTURAL ENGINEERS
337.564.5918 5393 BIG LAKE ROAD
D&P PROJECT # 25-078 LAKE CHARLES LA 70605
JASON@DANDPENGINERS.COM JANUARY 2026



S3.3.1

Barry D. King, AIA,
Architect
1312 Sampson St.
Westlake, LA 70669
337.494.0806


JOB NO: 2032B3
DATE: 1-09-26
DRWN. BY: JD
CHKD. BY: JD

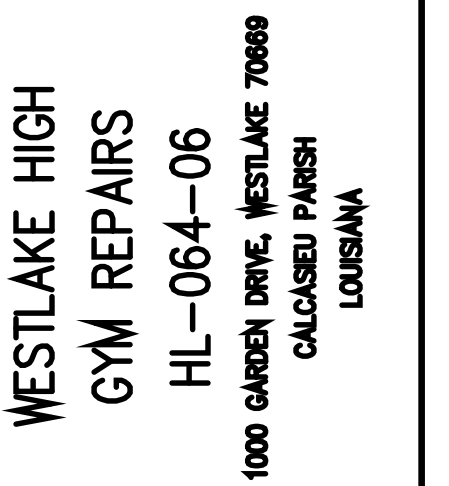


S3.4

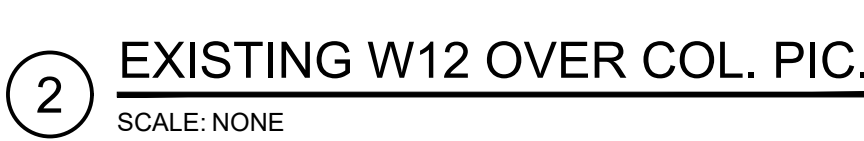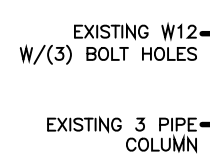

CIVIL & STRUCTURAL ENGINEERS
337 564 5918 5393 BIG LAKE ROAD
D&P PROJECT # 25-078 LAKE CHARLES LA 70605
JASON@DANDENGRINNERS.COM JANUARY 2008

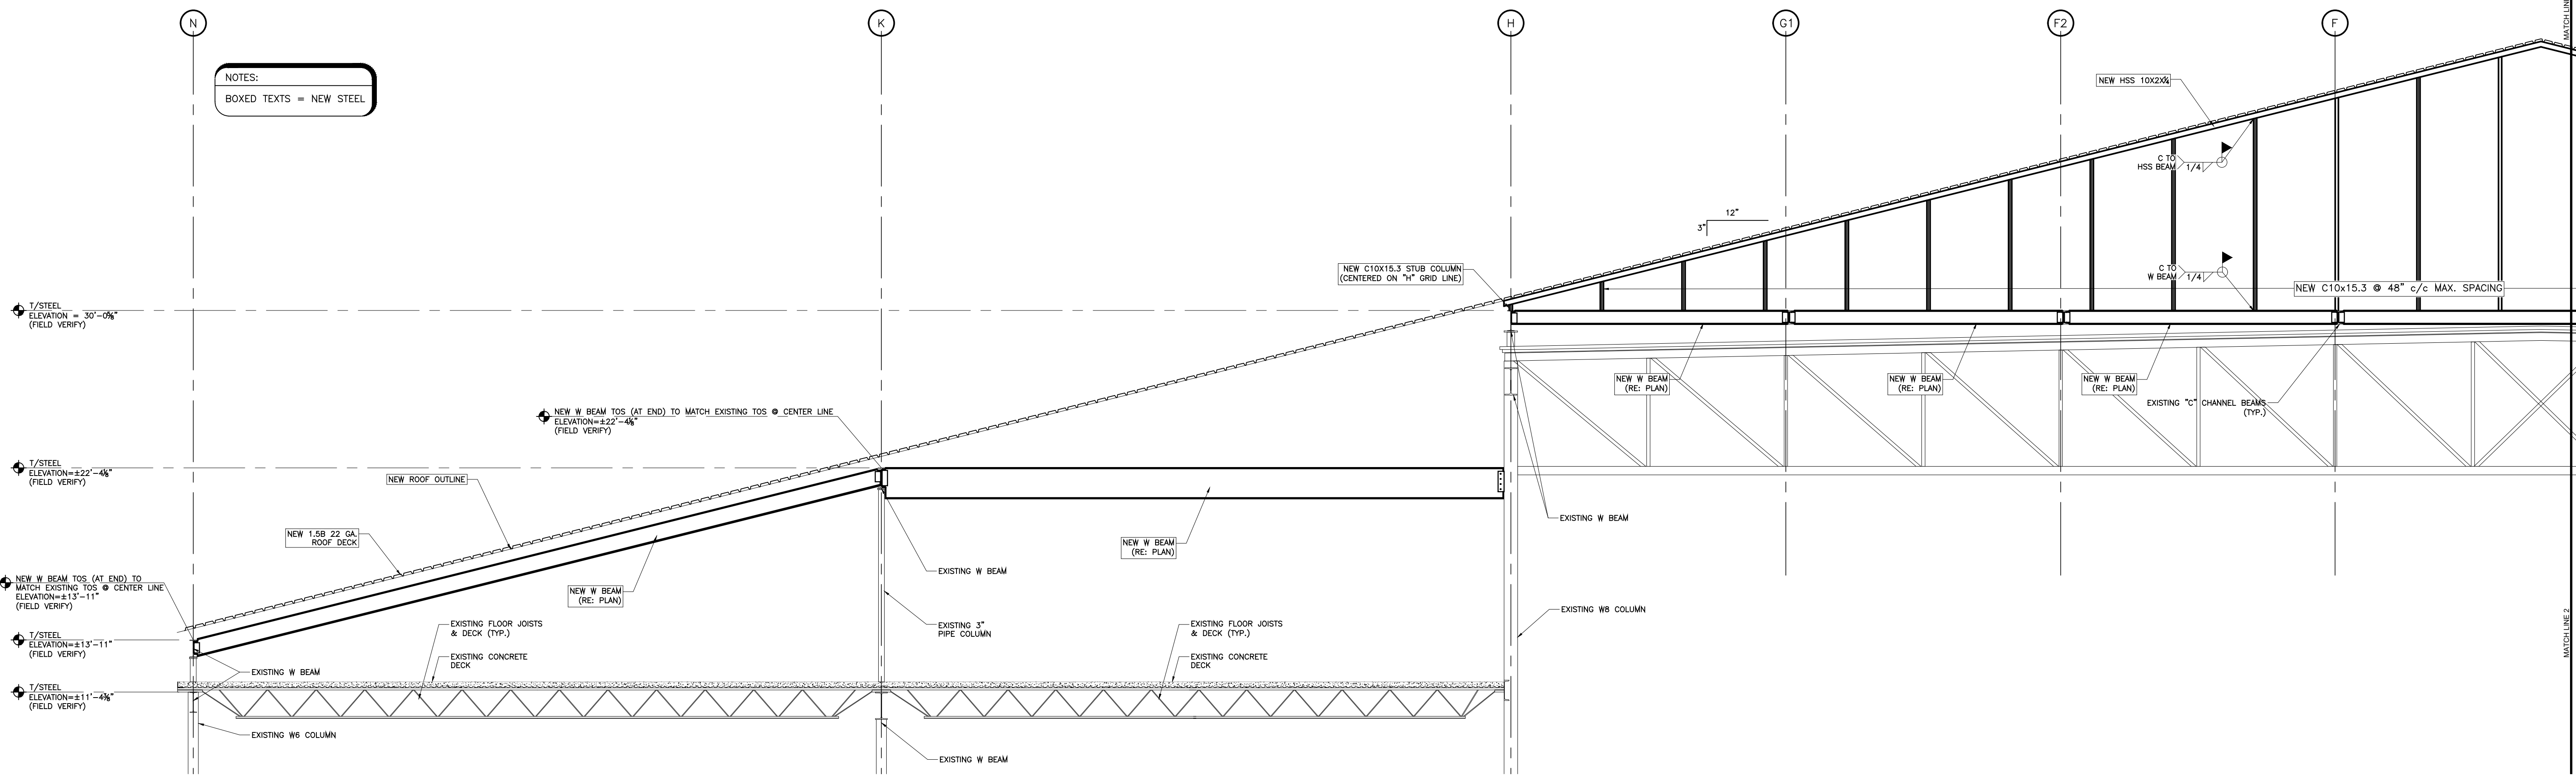


A NEW SECTION
SCALE: 1/8" = 1'-0"

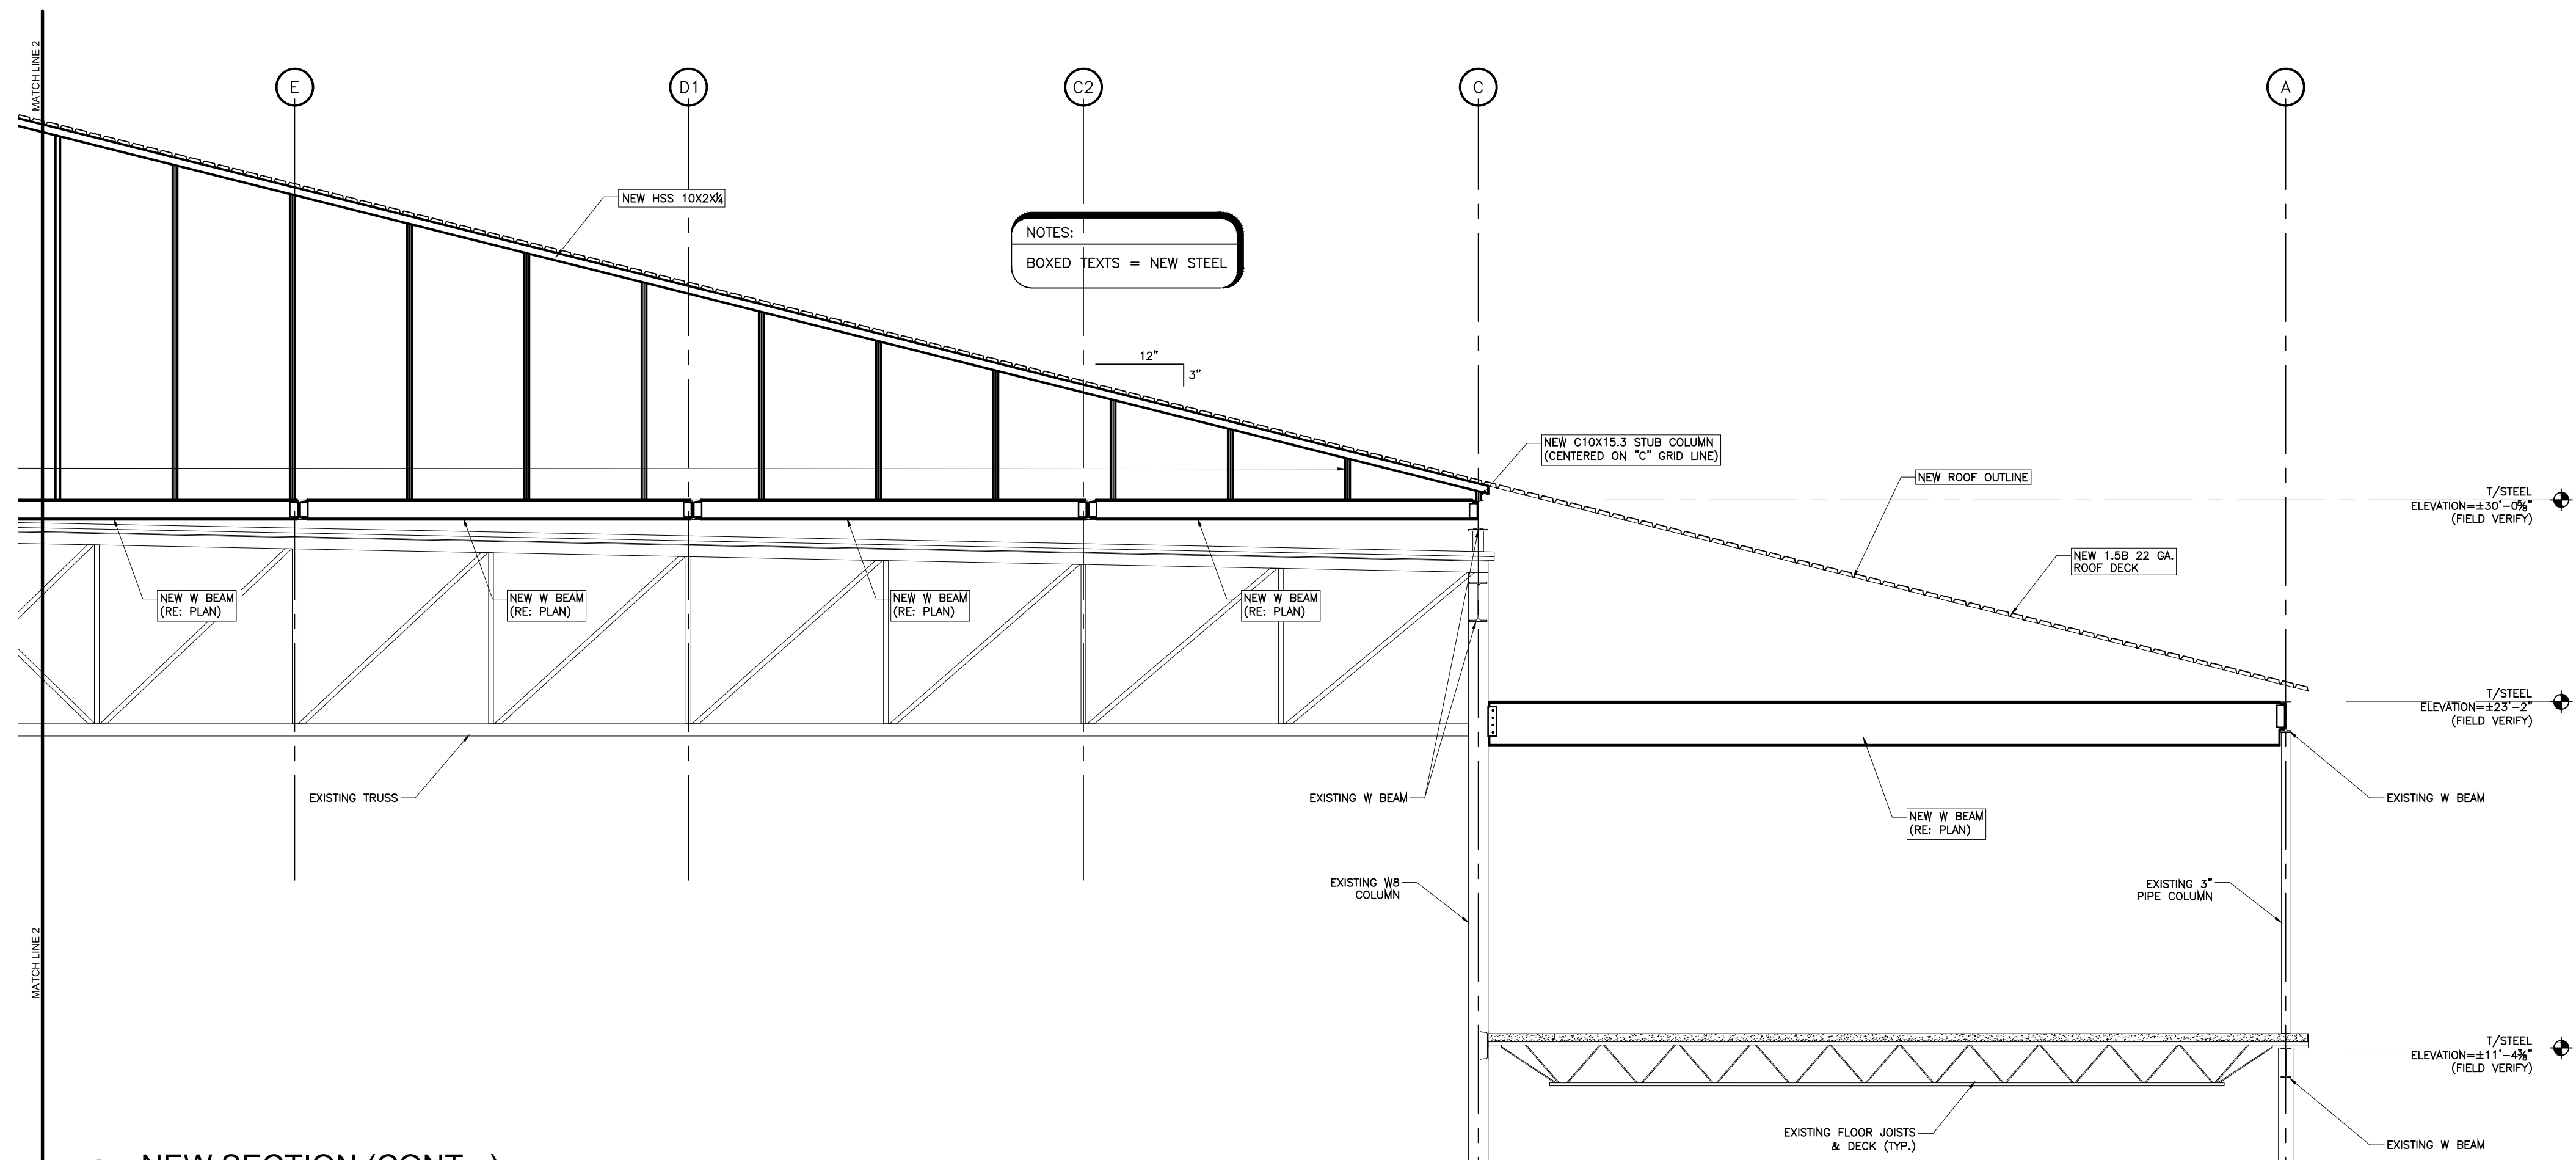


A NEW SECTION (CONT...)
SCALE: 1/8" = 1'-0"


LIGHT GAUGE STUD WALL NOTE: INSTALL SINGLE DEFLECTION TRACK (PER SPECIFICATIONS)
AT LIGHT GAUGE STUD WALLS BEING ATTACHED TO STRUCTURAL STEEL. (TYP.)

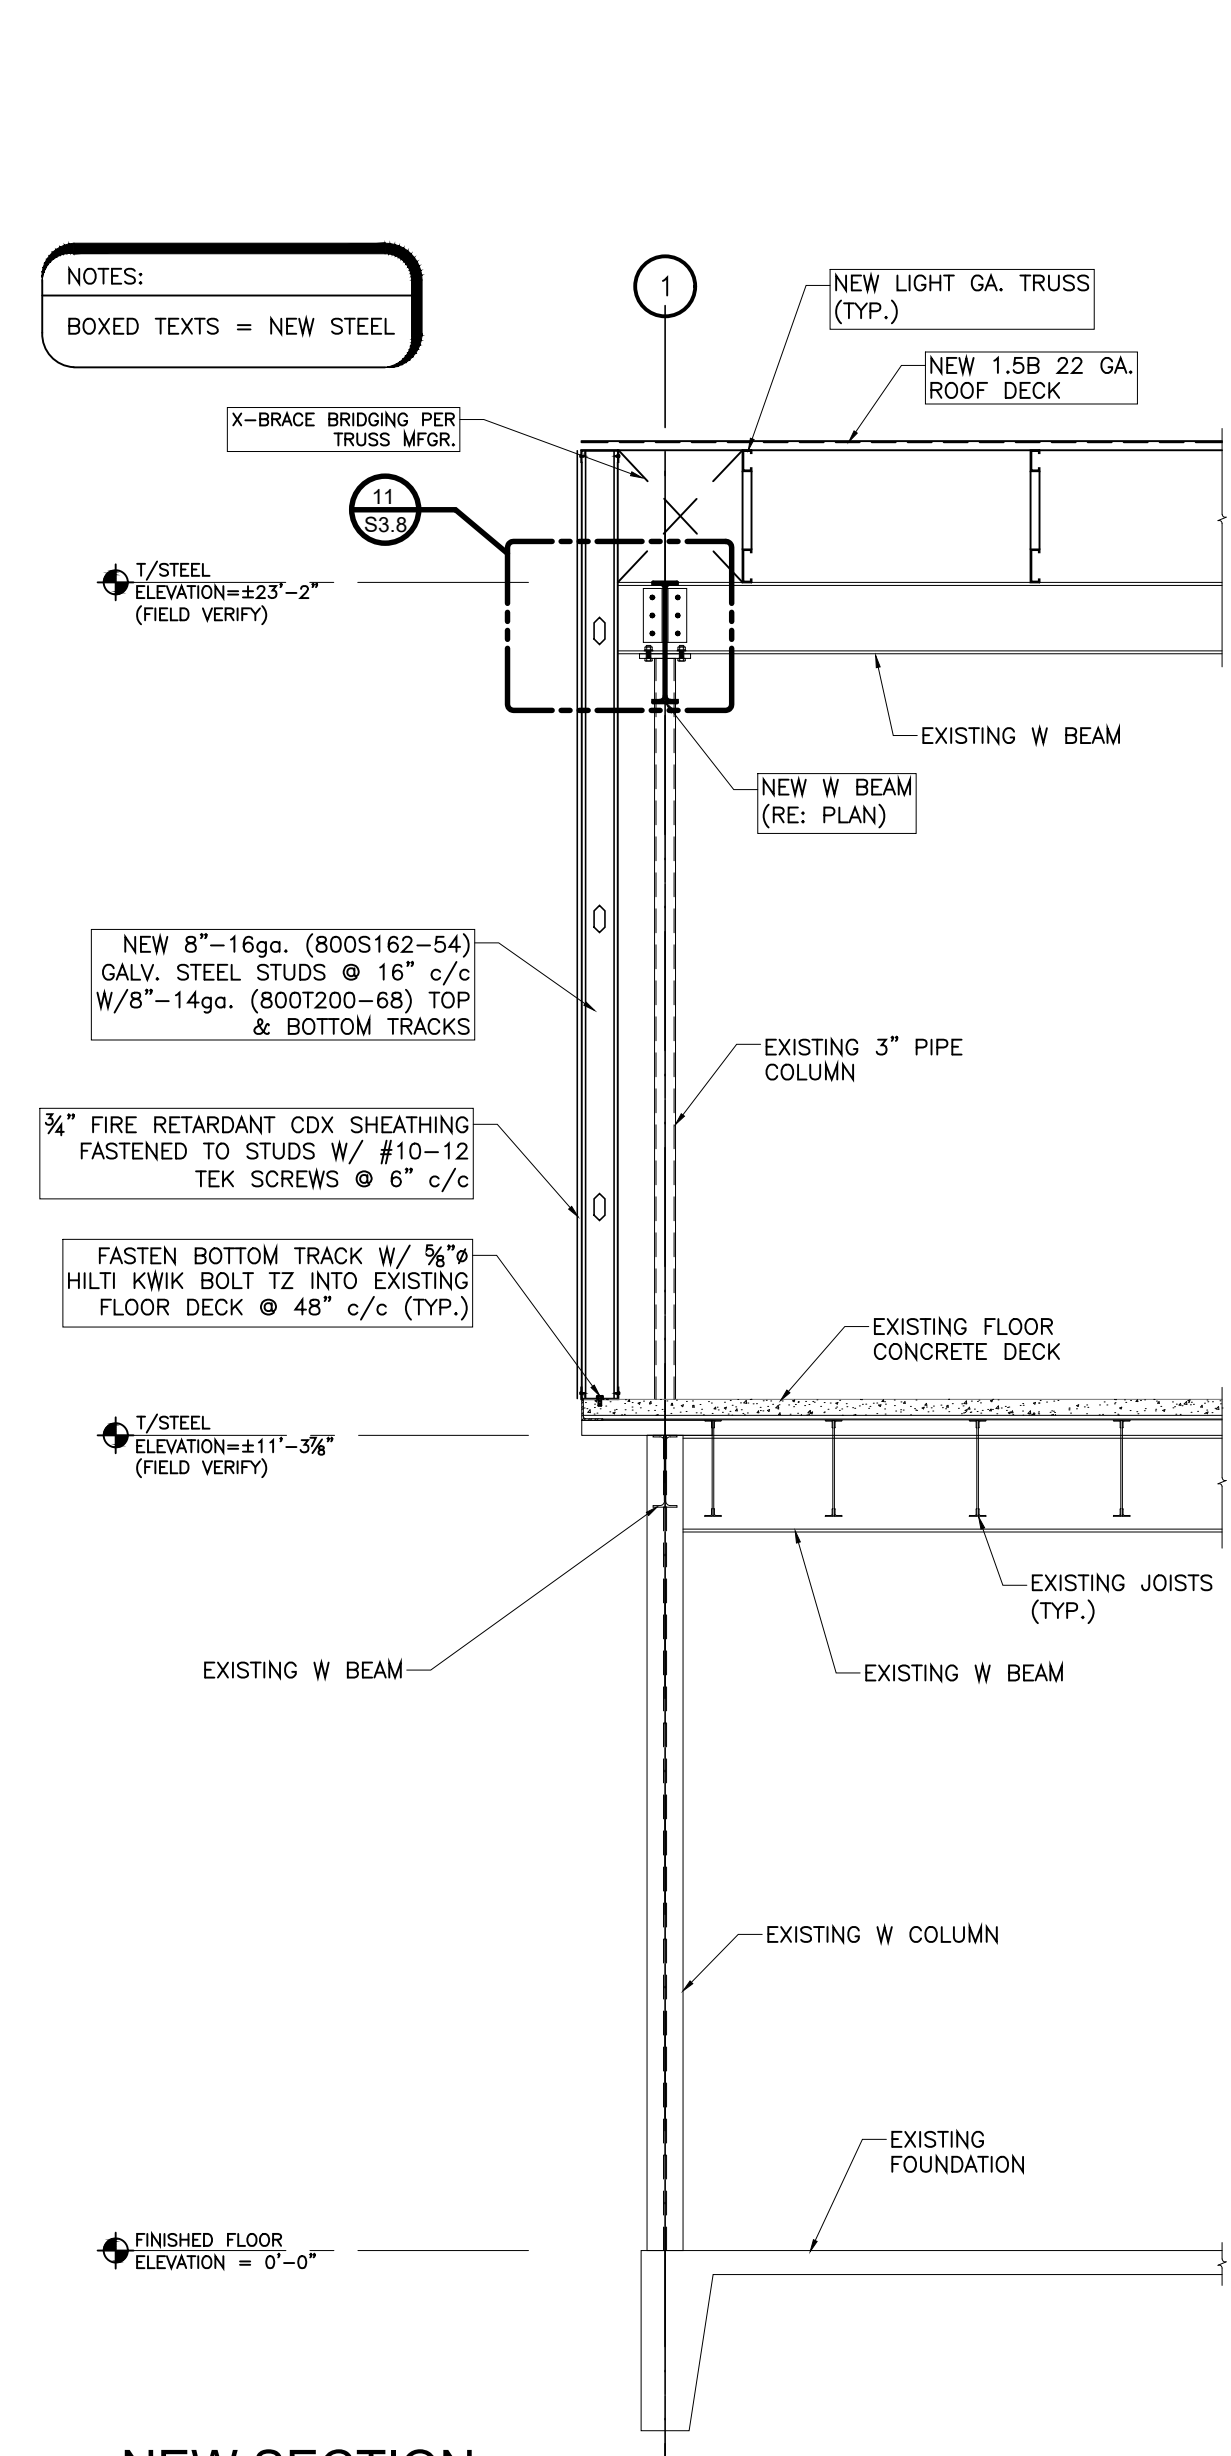


A NEW SECTION
SCALE: 3/8" = 1'-0"

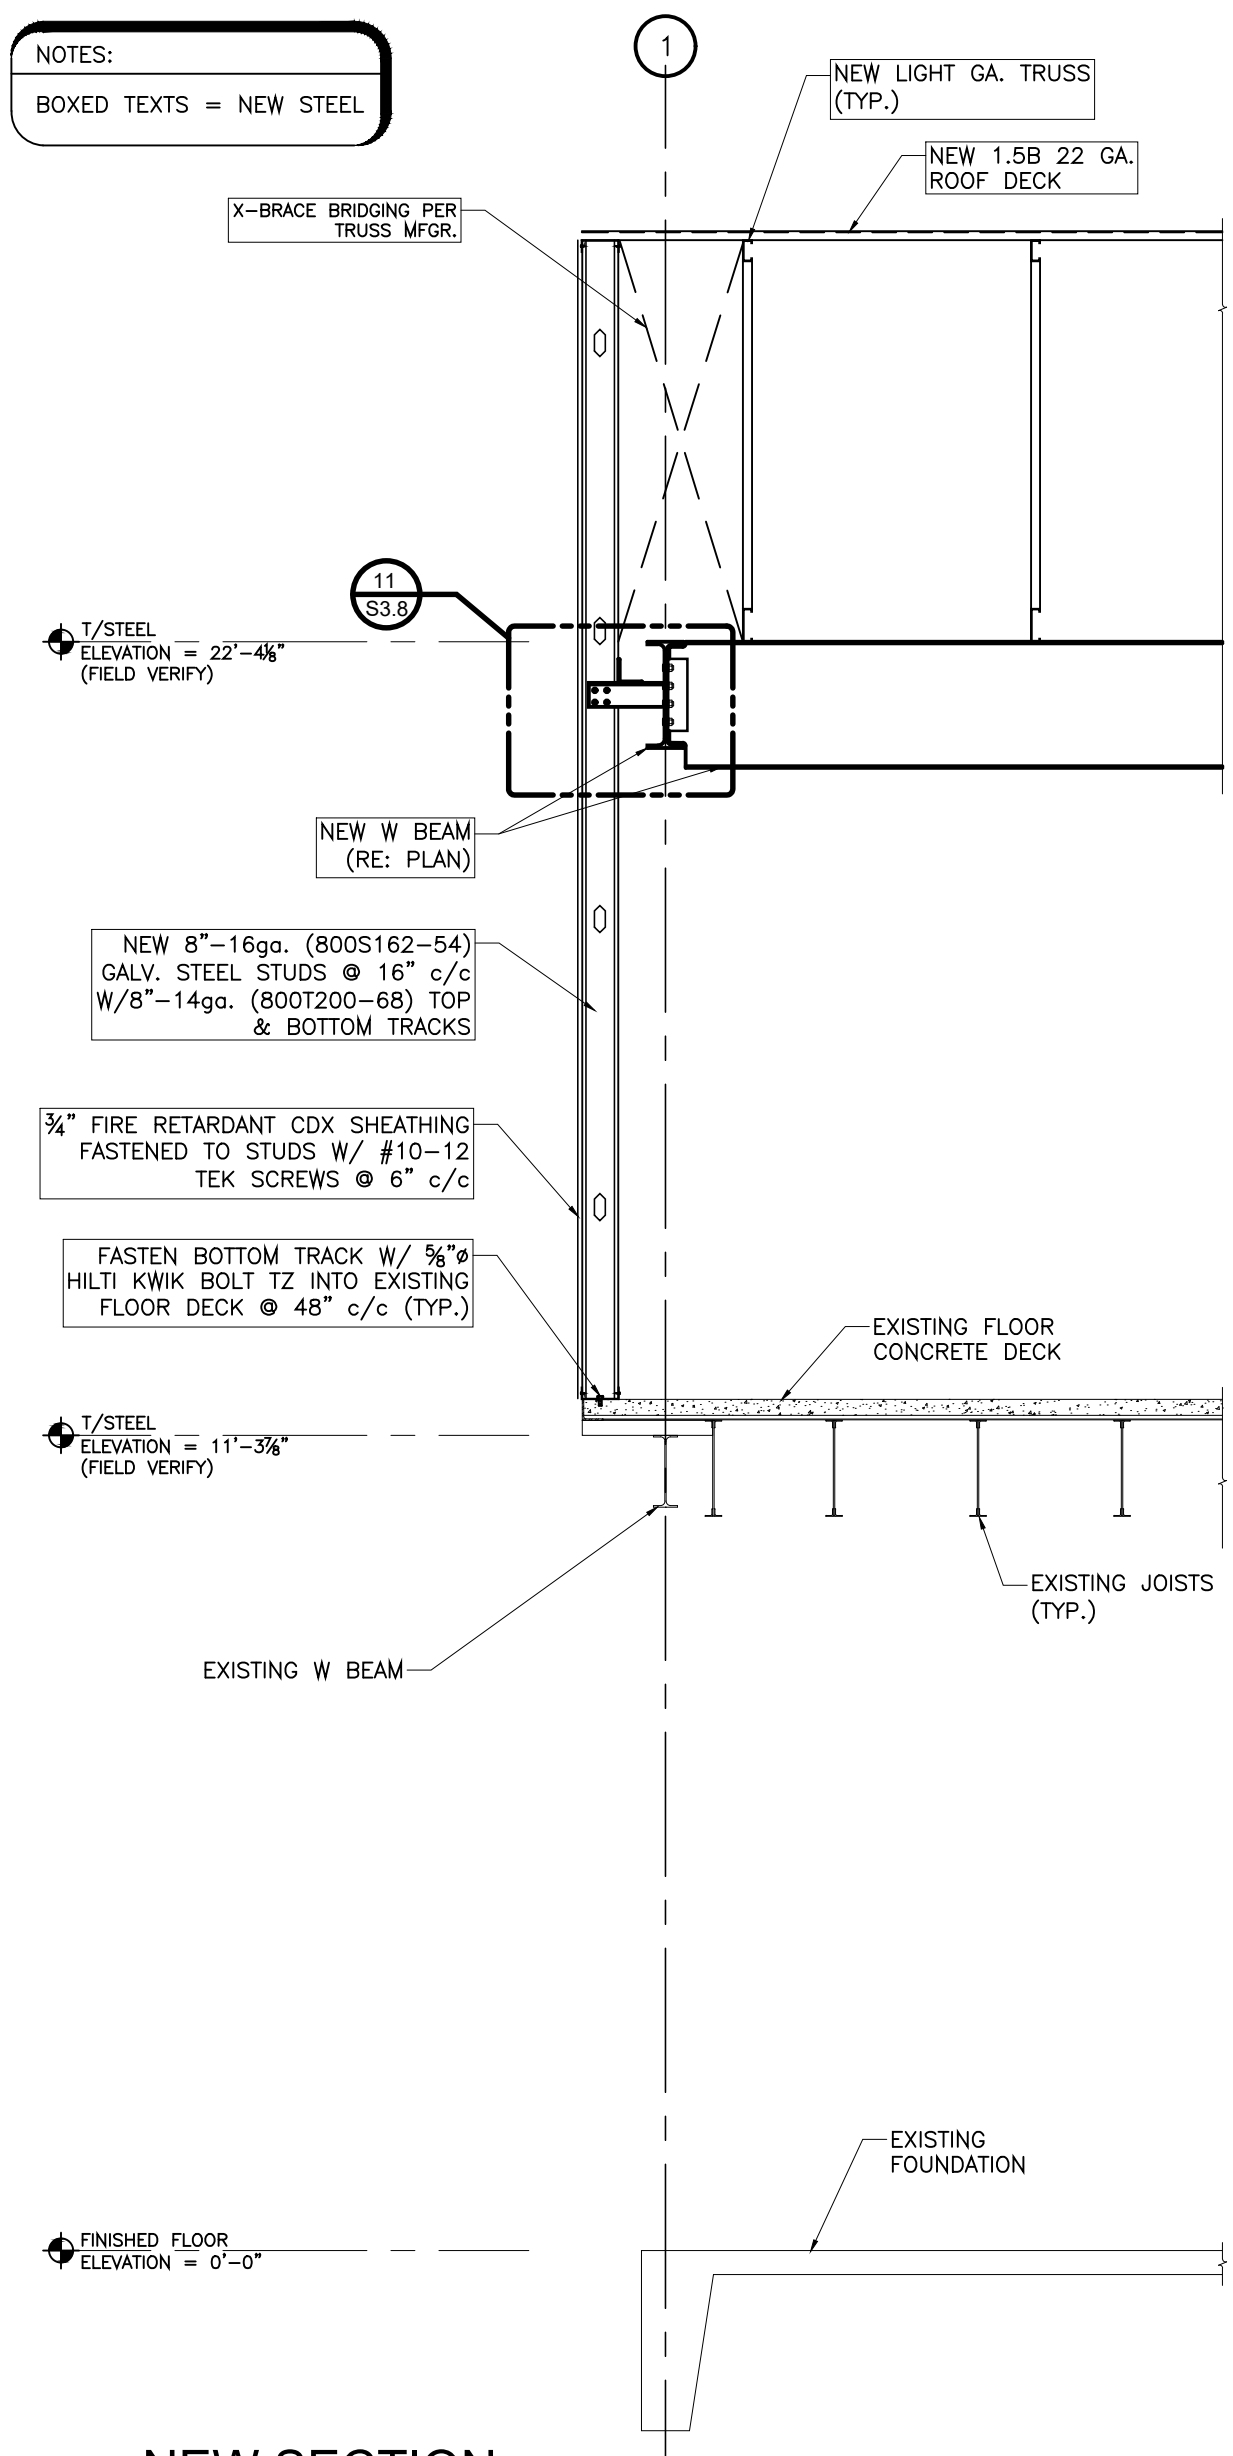

B NEW SECTION
SCALE: 3/8" = 1'-0"

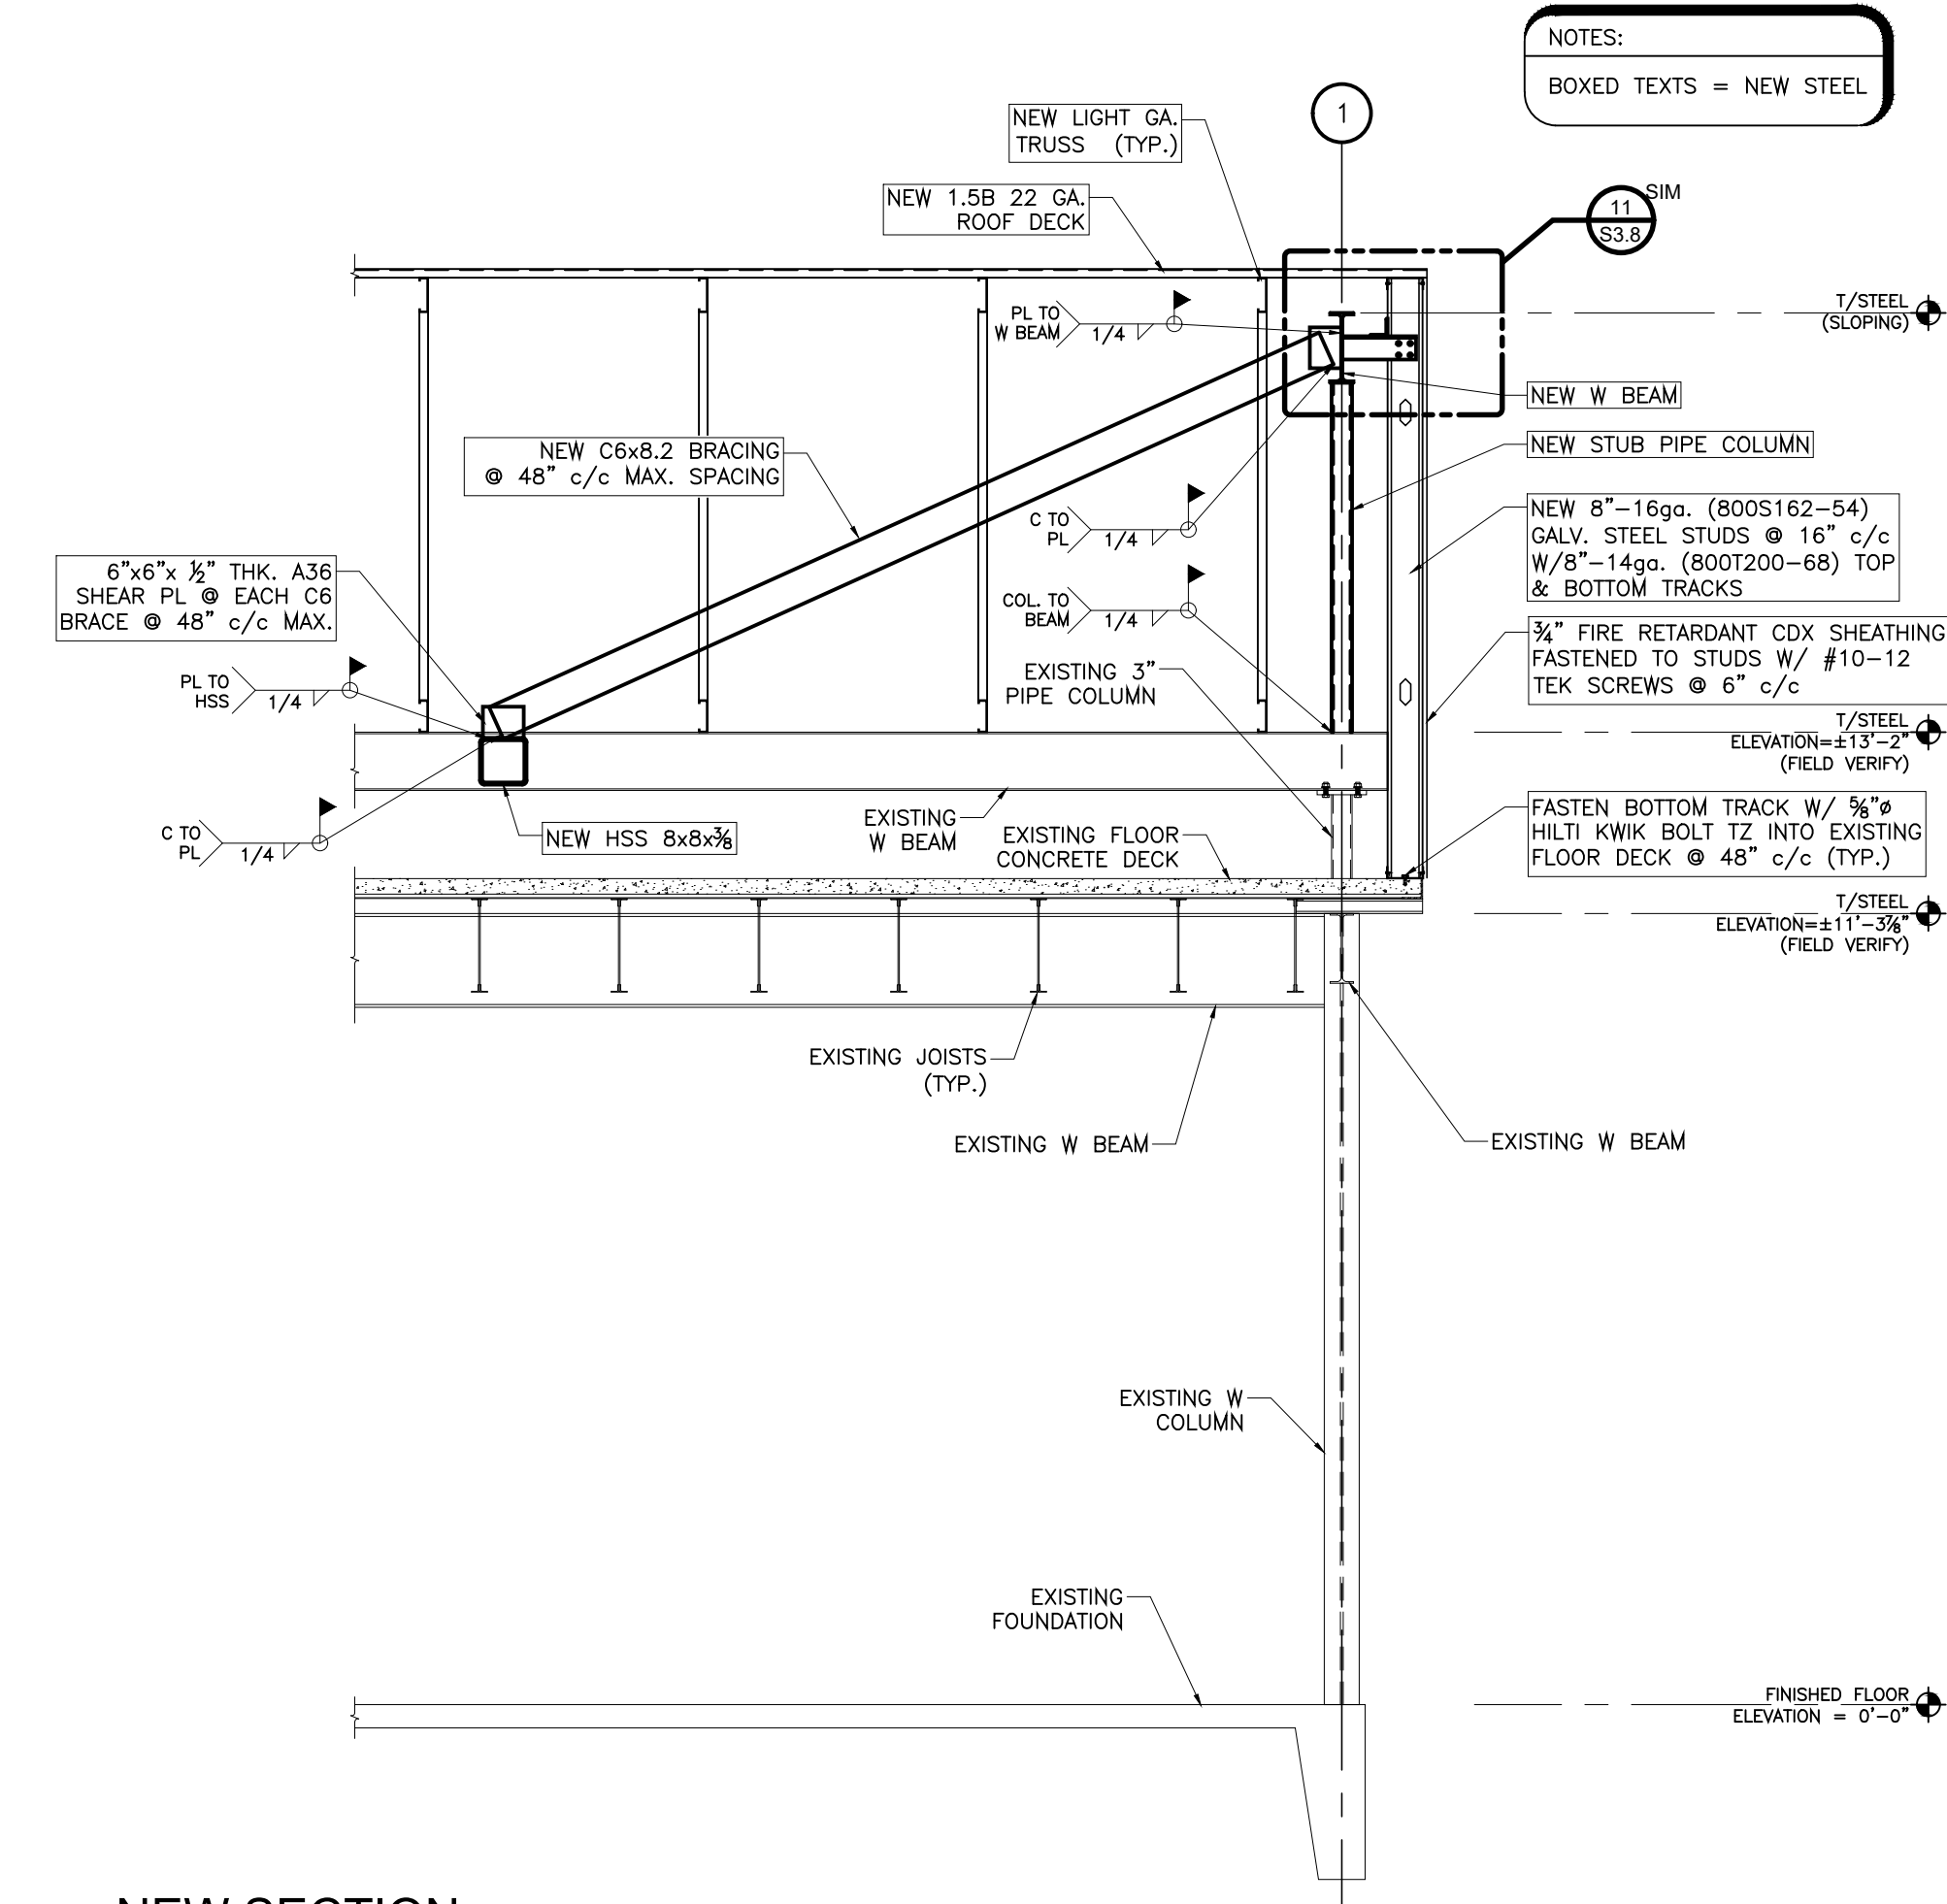

C NEW SECTION
SCALE: 3/8" = 1'-0"

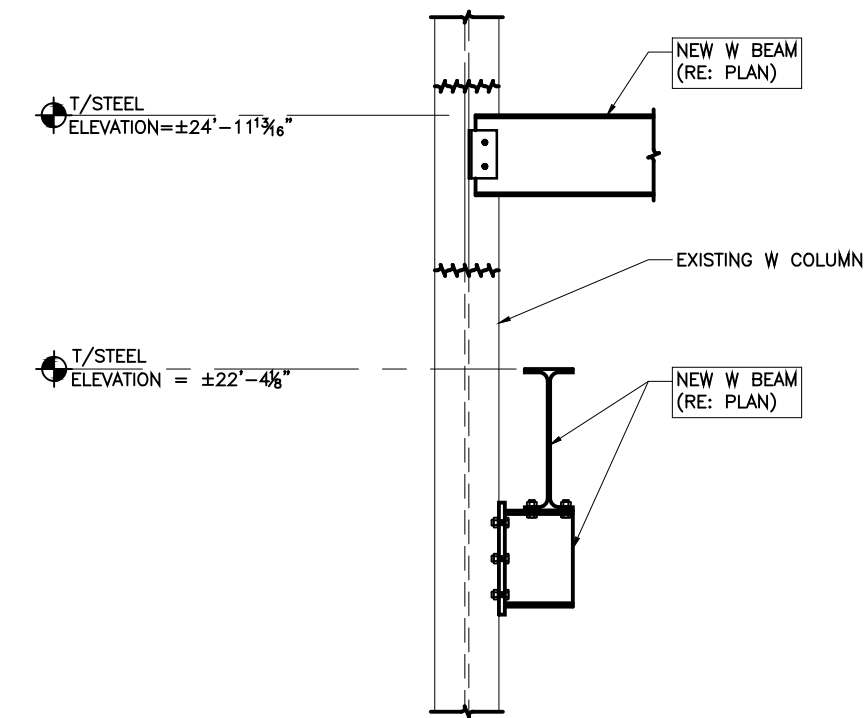

D NEW SECTION
SCALE: 3/8" = 1'-0"

KING
architects INC.

Barry D. King, AIA,
Architect
1312 Sampson St.
Westlake, LA 70669
337.494.0806

COPYRIGHT 2025
ALL INFORMATION, EITHER DRAWN,
WRITTEN, OR IMPLIED APPEARING IN THIS
DOCUMENT SHALL NOT BE DUPLICATED,
DISCLOSED, OR OTHERWISE USED
WITHOUT THE WRITTEN PERMISSION OF
BARRY D. KING AIA. THIS DOCUMENT IS
AN INSTRUMENT OF SERVICE AND IS THE
SOLE PROPERTY OF THE AUTHOR.
FURTHERMORE, THE USE OF THIS
DOCUMENT FOR ANY PURPOSE SHALL BE
REVOKED, IF THE INTENT OF THE DESIGN
OR THE CONSTRUCTION TECHNIQUES OR
DETAILS SHOWN HEREIN ARE NOT
ADHERED TO OR THE CONTRACTUAL
AGREEMENT GOVERNING THEIR USE ARE
NOT STRICTLY ADHERED TO.

JOB NO: 2032B3
DATE: 1-09-26
DRWN. BY: JD
CHKD. BY: JD

REVISIONS

STATE OF LOUISIANA
JASON D. DUHON
Licence No. 10051
PROFESSIONAL ENGINEER
EXPIRATION DATE 01/08/2026

WESTLAKE HIGH
GYM REPAIRS
HL-064-06
1000 GARDEN DRIVE, WESTLAKE 70669
CALCAEDU PARISH
LOUISIANA



GYMNASIUM
NEW FRAMING
SECTIONS

DUHON + PLEASANT

CIVIL & STRUCTURAL ENGINEERS
337.564.5918 5393 BIG LAKE ROAD
D&P PROJECT # 25-078 LAKE CHARLES LA 70605
JASON@DANDPENGINERS.COM JANUARY 2026

S3.6

LIGHT GAUGE STUD WALL NOTE: INSTALL SINGLE DEFLECTION TRACK (PER SPECIFICATIONS)
AT LIGHT GAUGE STUD WALLS BEING ATTACHED TO STRUCTURAL STEEL. (TYP.)

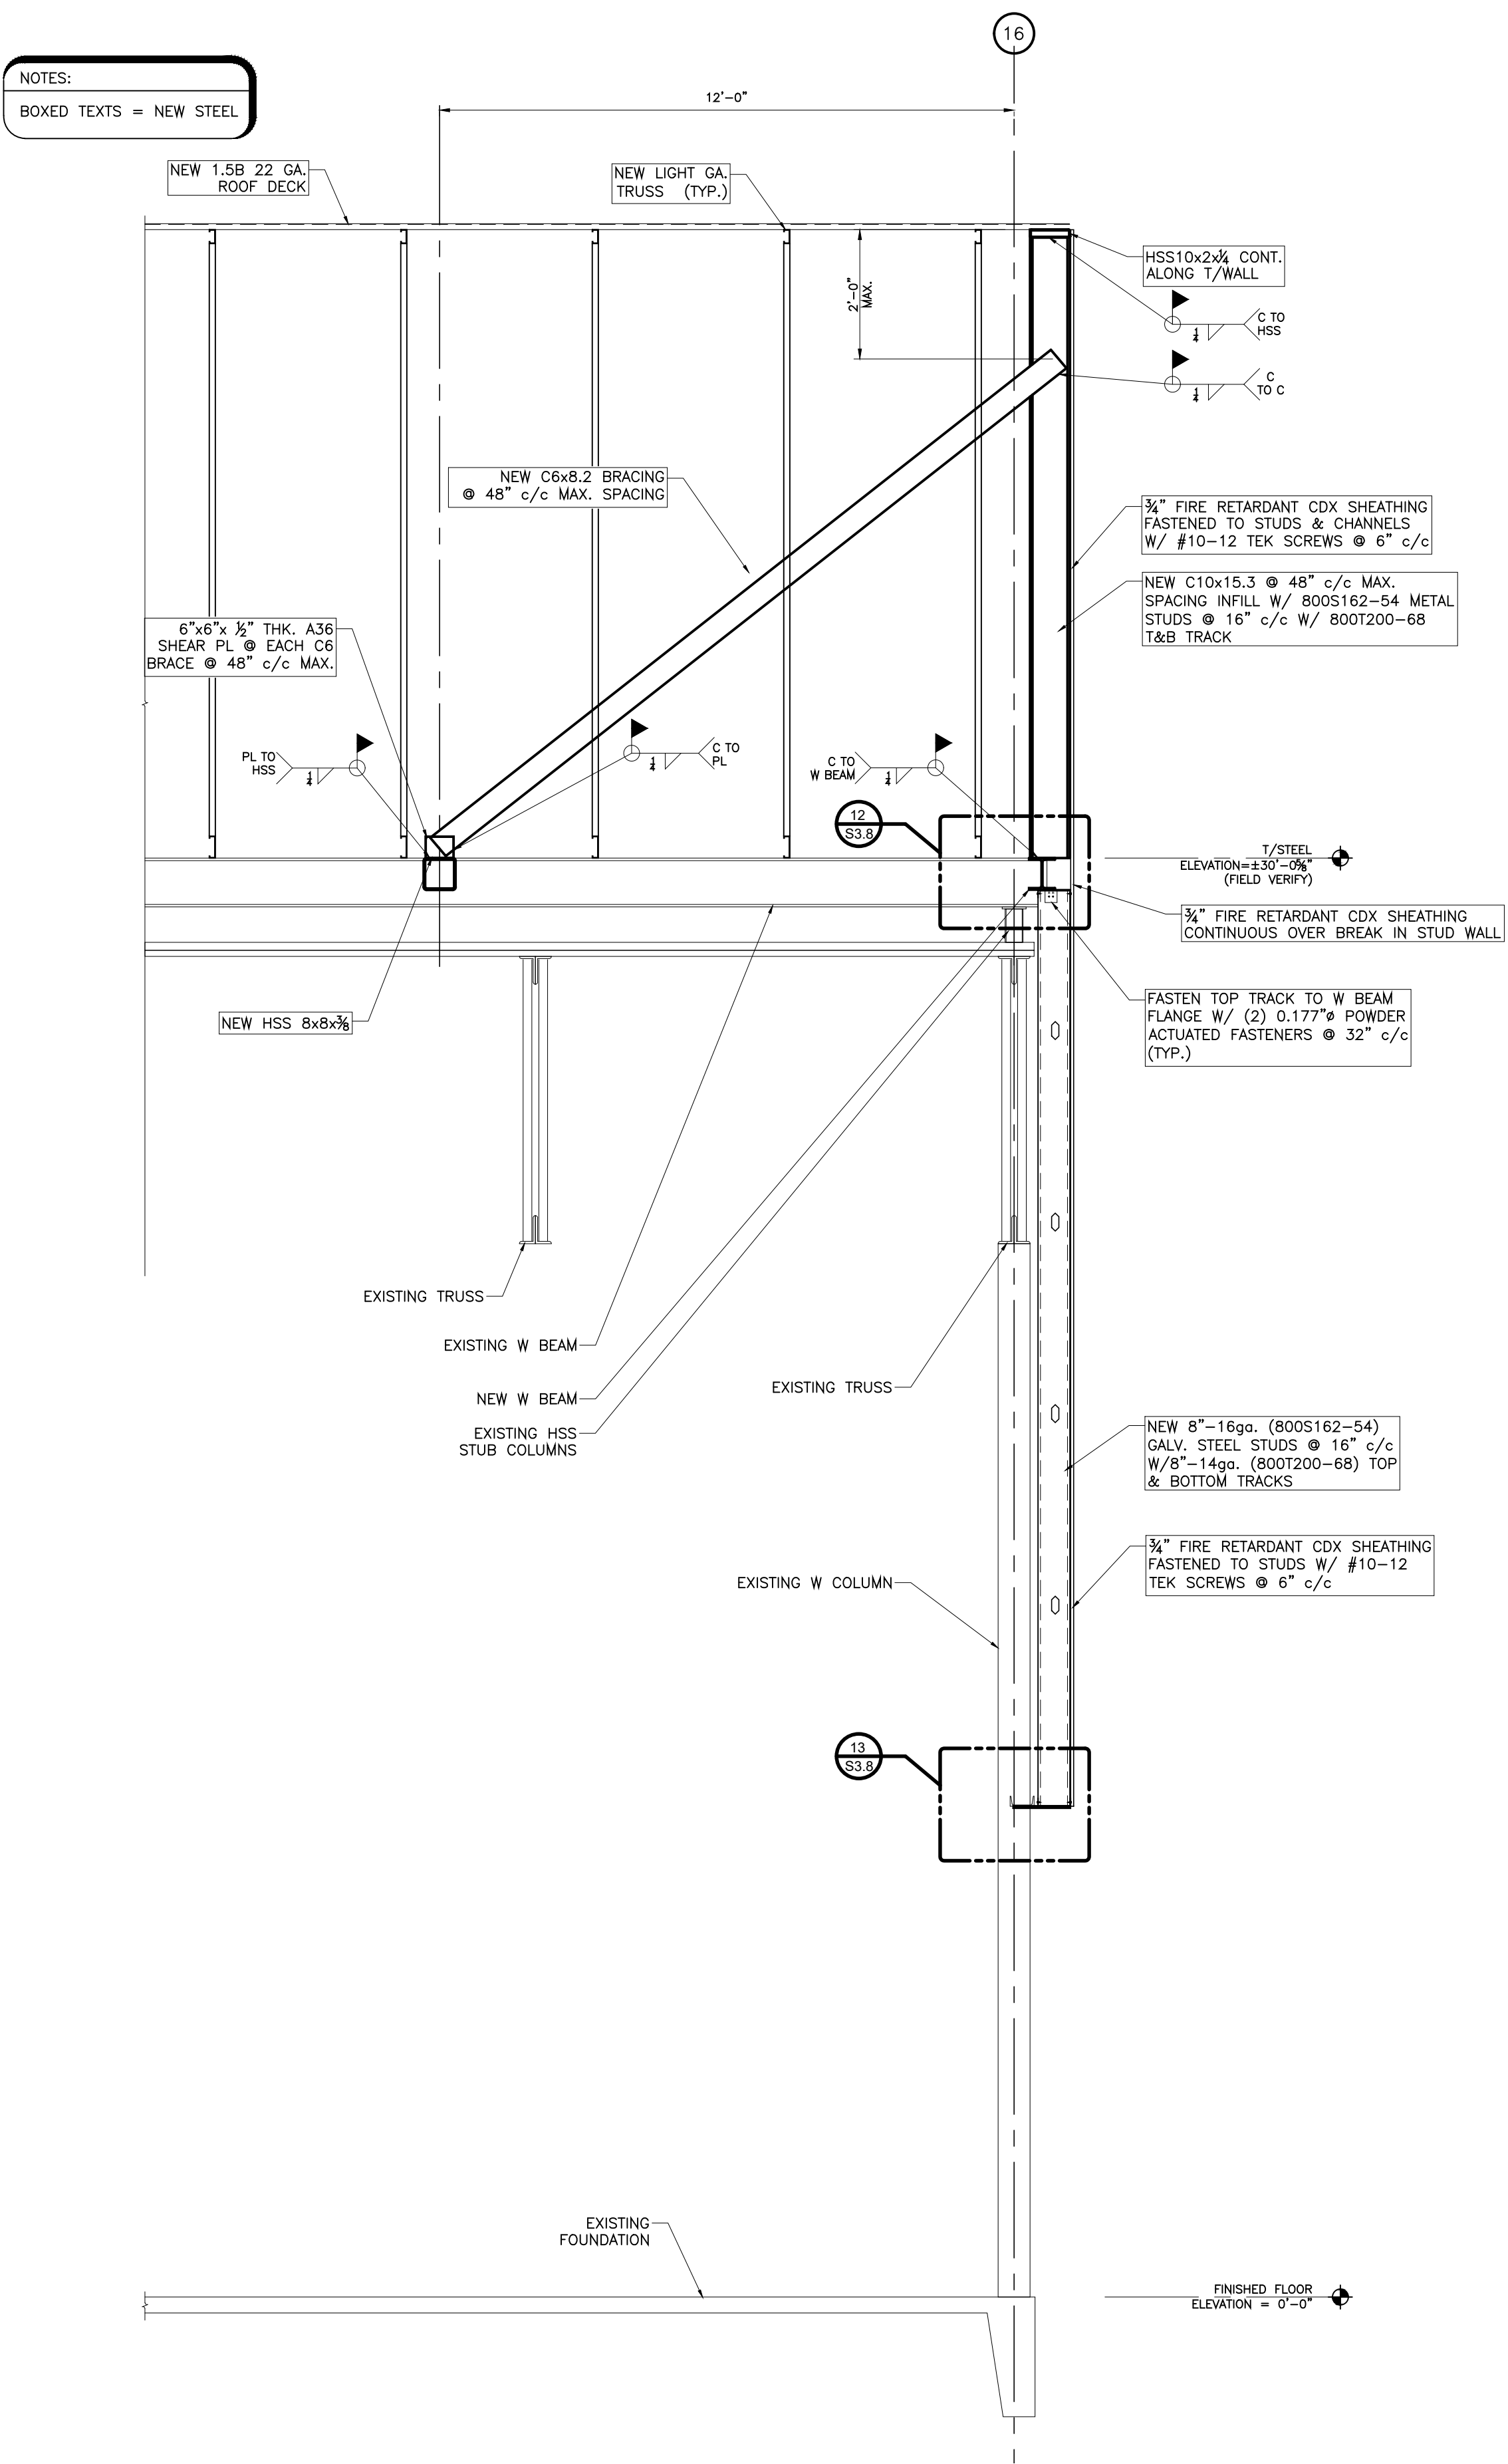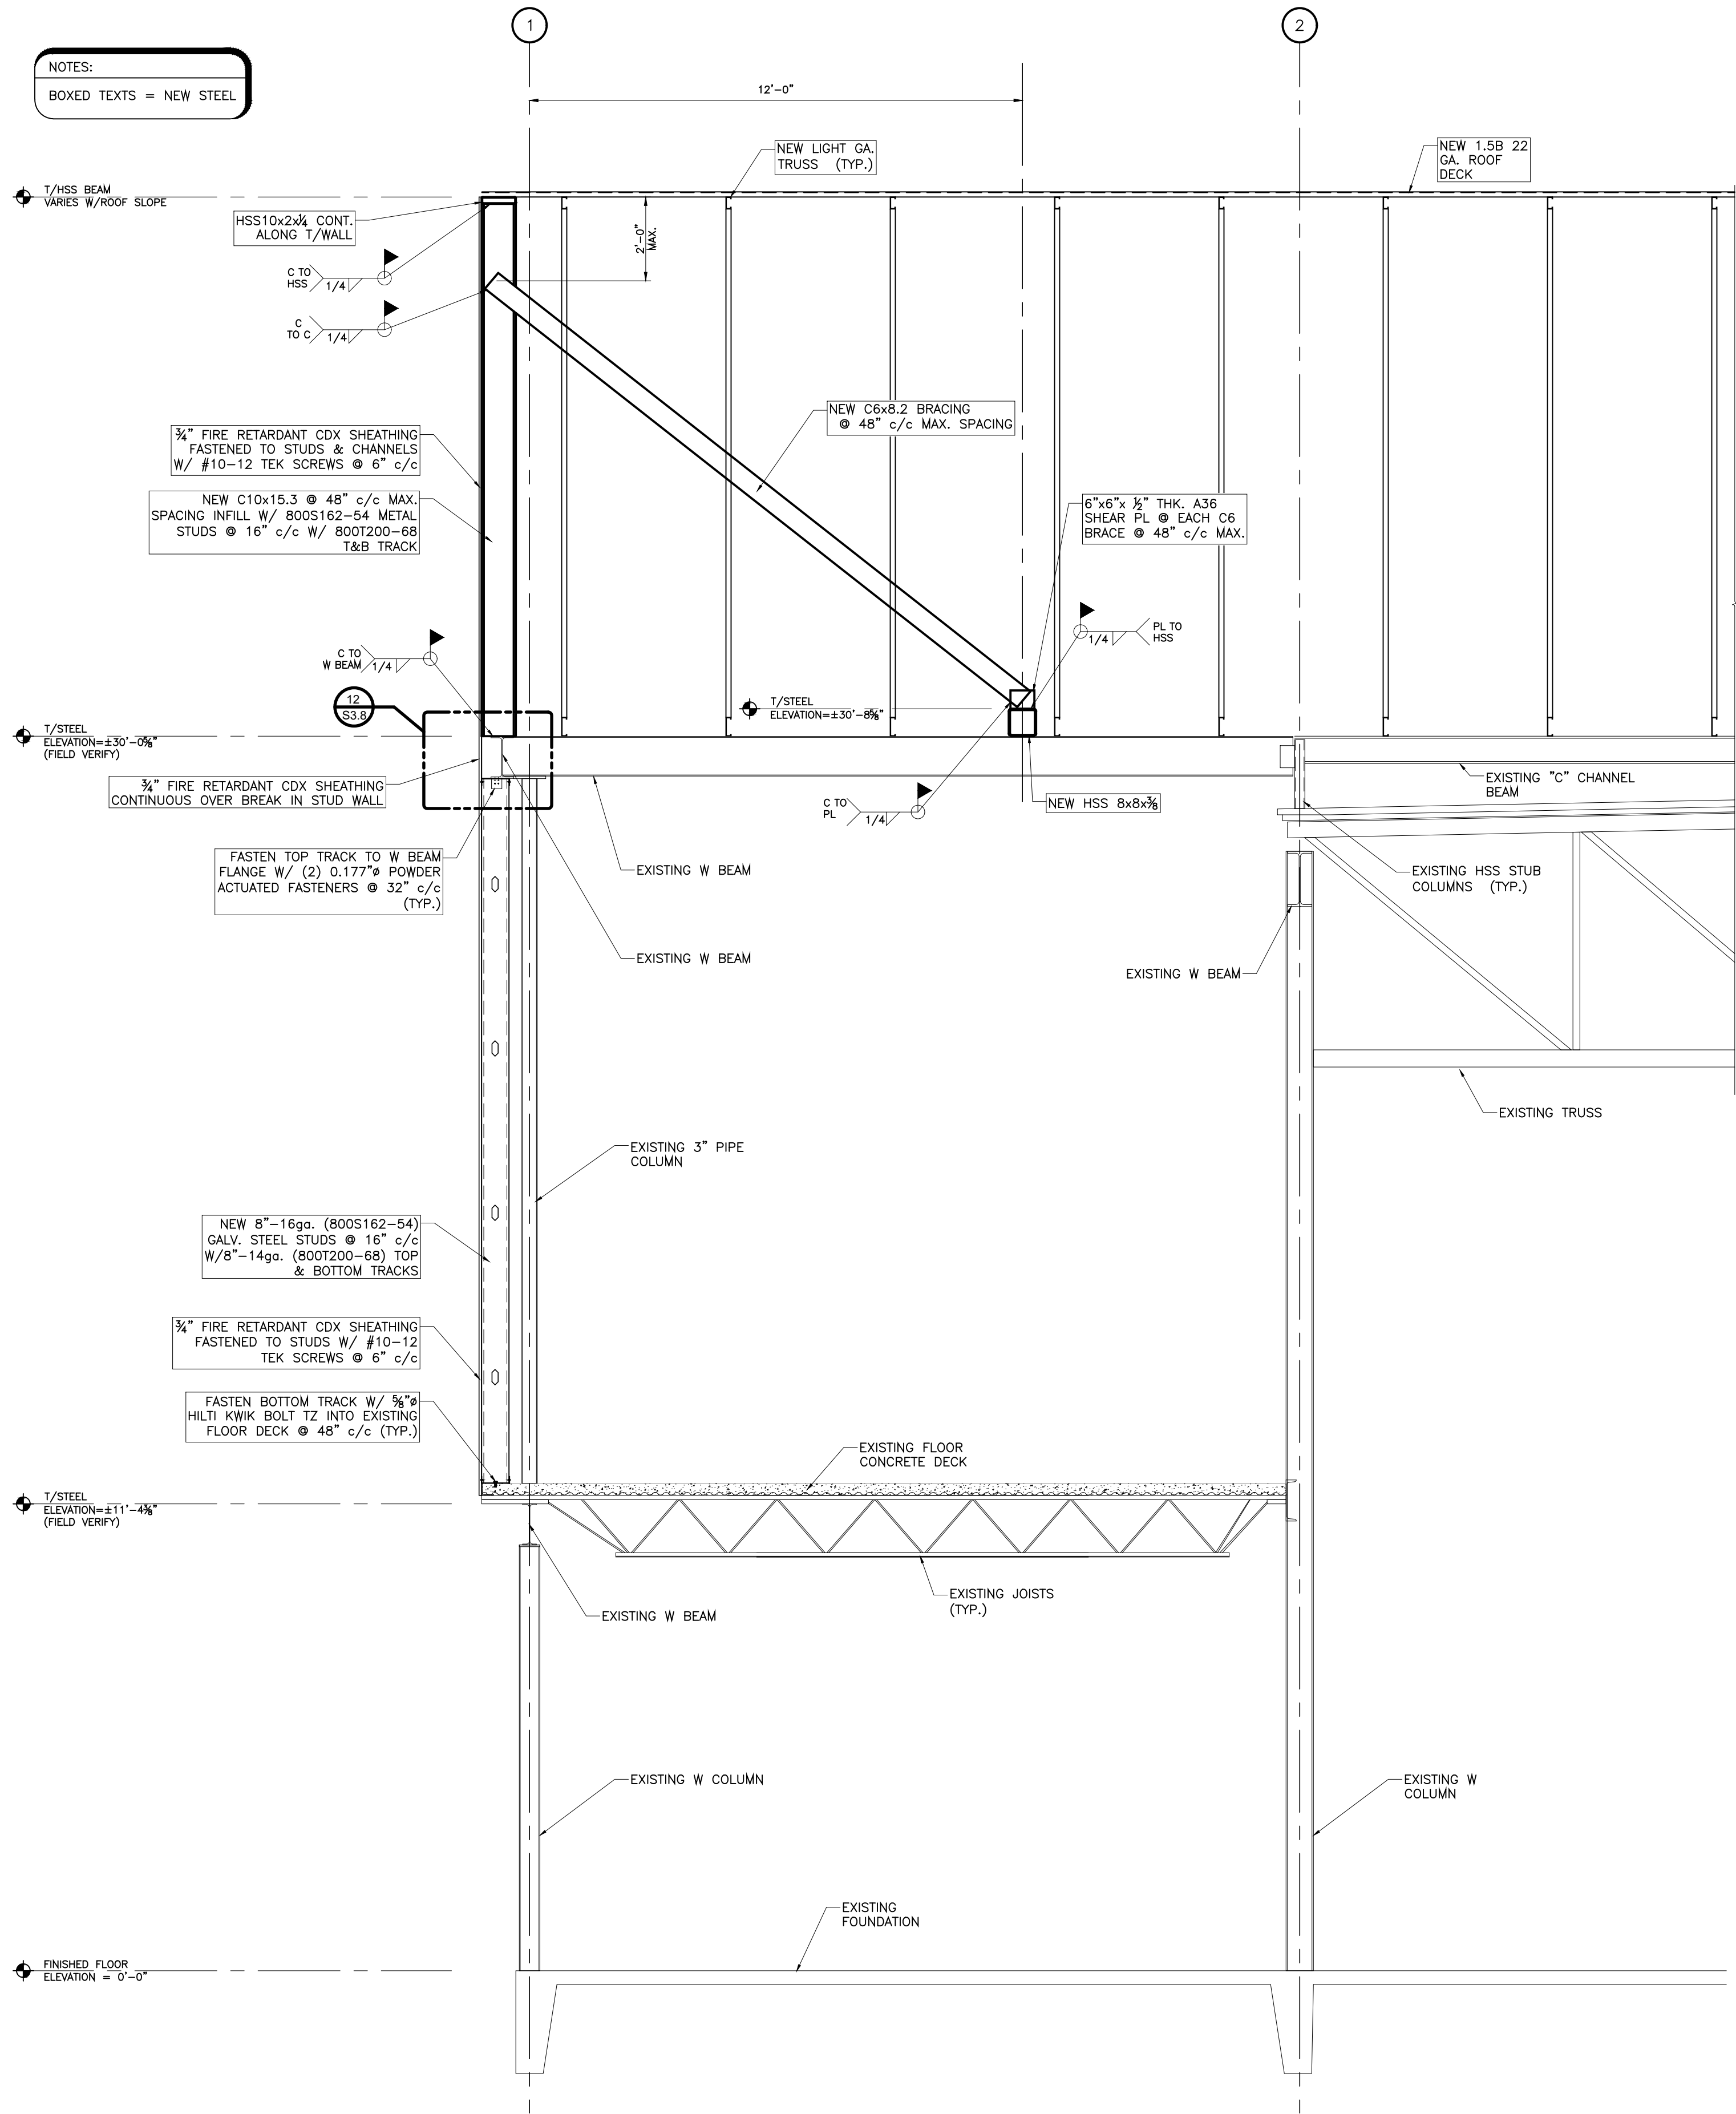

KING
architects INC.

Barry D. King, AIA,
Architect
1312 Sampson St.
Westlake, LA 70669
337.494.0806

© COPYRIGHT 2025
ALL INFORMATION, EITHER DRAWN,
WRITTEN, OR IMPLIED APPEARING IN THIS
DOCUMENT SHALL NOT BE DUPLICATED,
DISCLOSED, OR OTHERWISE USED
WITHOUT THE WRITTEN PERMISSION OF
BARRY D. KING AIA. THIS DOCUMENT IS
AN INSTRUMENT OF SERVICE AND IS THE
SOLE PROPERTY OF THE AUTHOR.
FURTHERMORE, THE USE OF THIS
DOCUMENT FOR ANY PURPOSE SHALL BE
REVOKED, IF THE INTENT OF THE DESIGN
OR THE CONSTRUCTION TECHNIQUES OR
DETAILS SHOWN HEREIN ARE NOT
ADHERED TO OR THE CONTRACTUAL
AGREEMENT GOVERNING THEIR USE ARE
NOT STRICTLY ADHERED TO.

JOB NO: 2032B3
DATE: 1-09-26
DRWN. BY: JD
CHKD. BY: JD

REVISIONS

STATE OF LOUISIANA
JASON D. DUHON
License No. 30552
Professional Engineer
01/08/2026


WESTLAKE HIGH
GYM REPAIRS
HL-064-06
1000 GARDEN DRIVE, WESTLAKE 70669
CALCASED PARISH
LOUISIANA

GYMNASIUM
NEW FRAMING
SECTIONS


DUHON + PLEASANT

CIVIL & STRUCTURAL ENGINEERS
337.564.5918 5393 BIG LAKE ROAD
D&P PROJECT # 25-078 LAKE CHARLES LA 70605
JASON@DANDPENGINERS.COM JANUARY 2026


S3.7

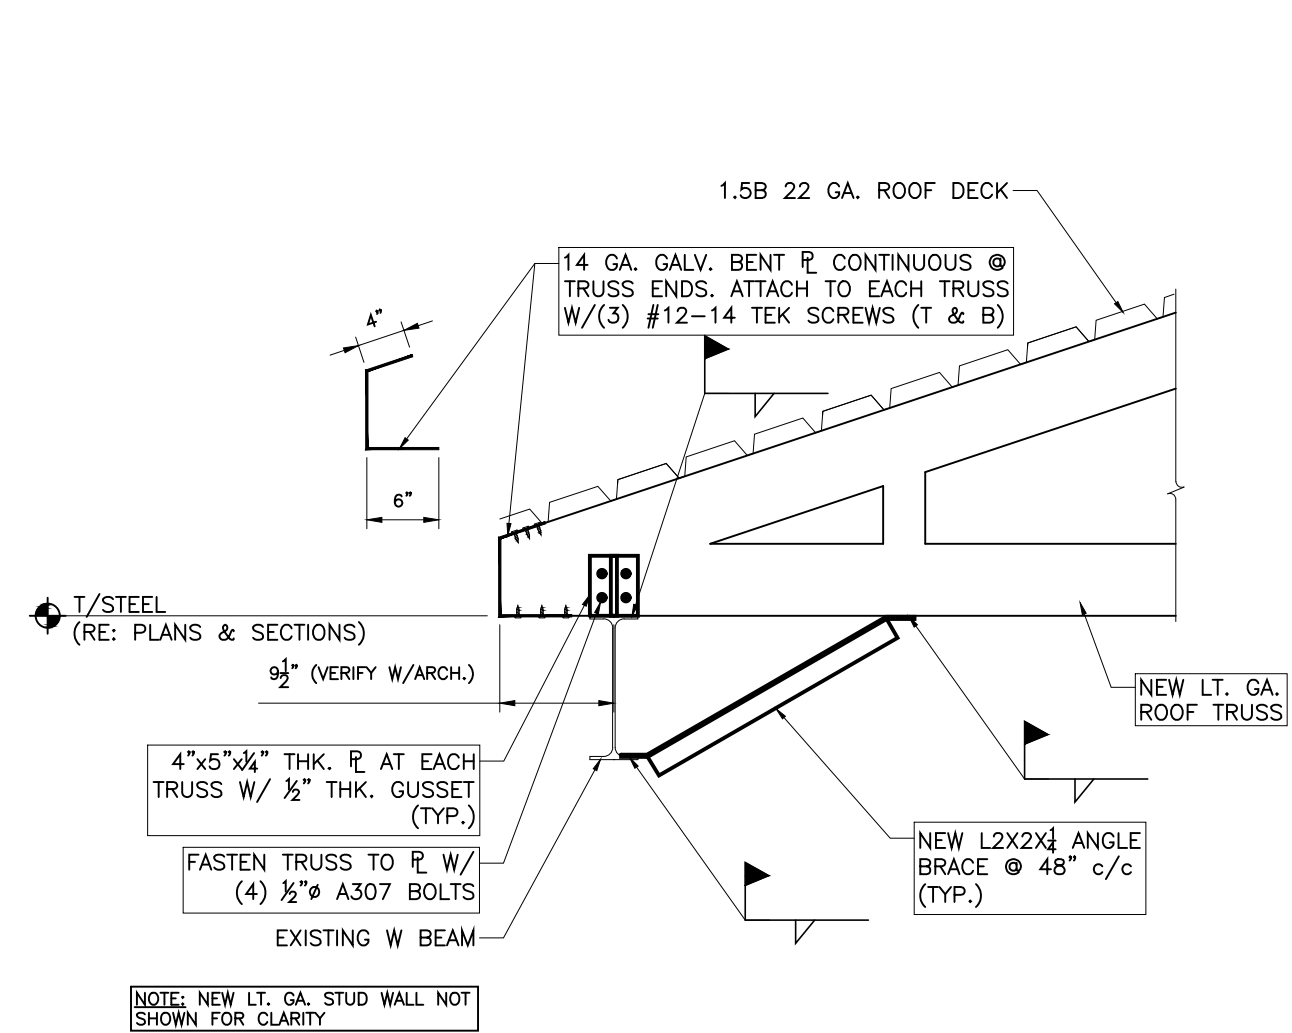


1 DETAIL
SCALE: 3/4" = 1'-0"

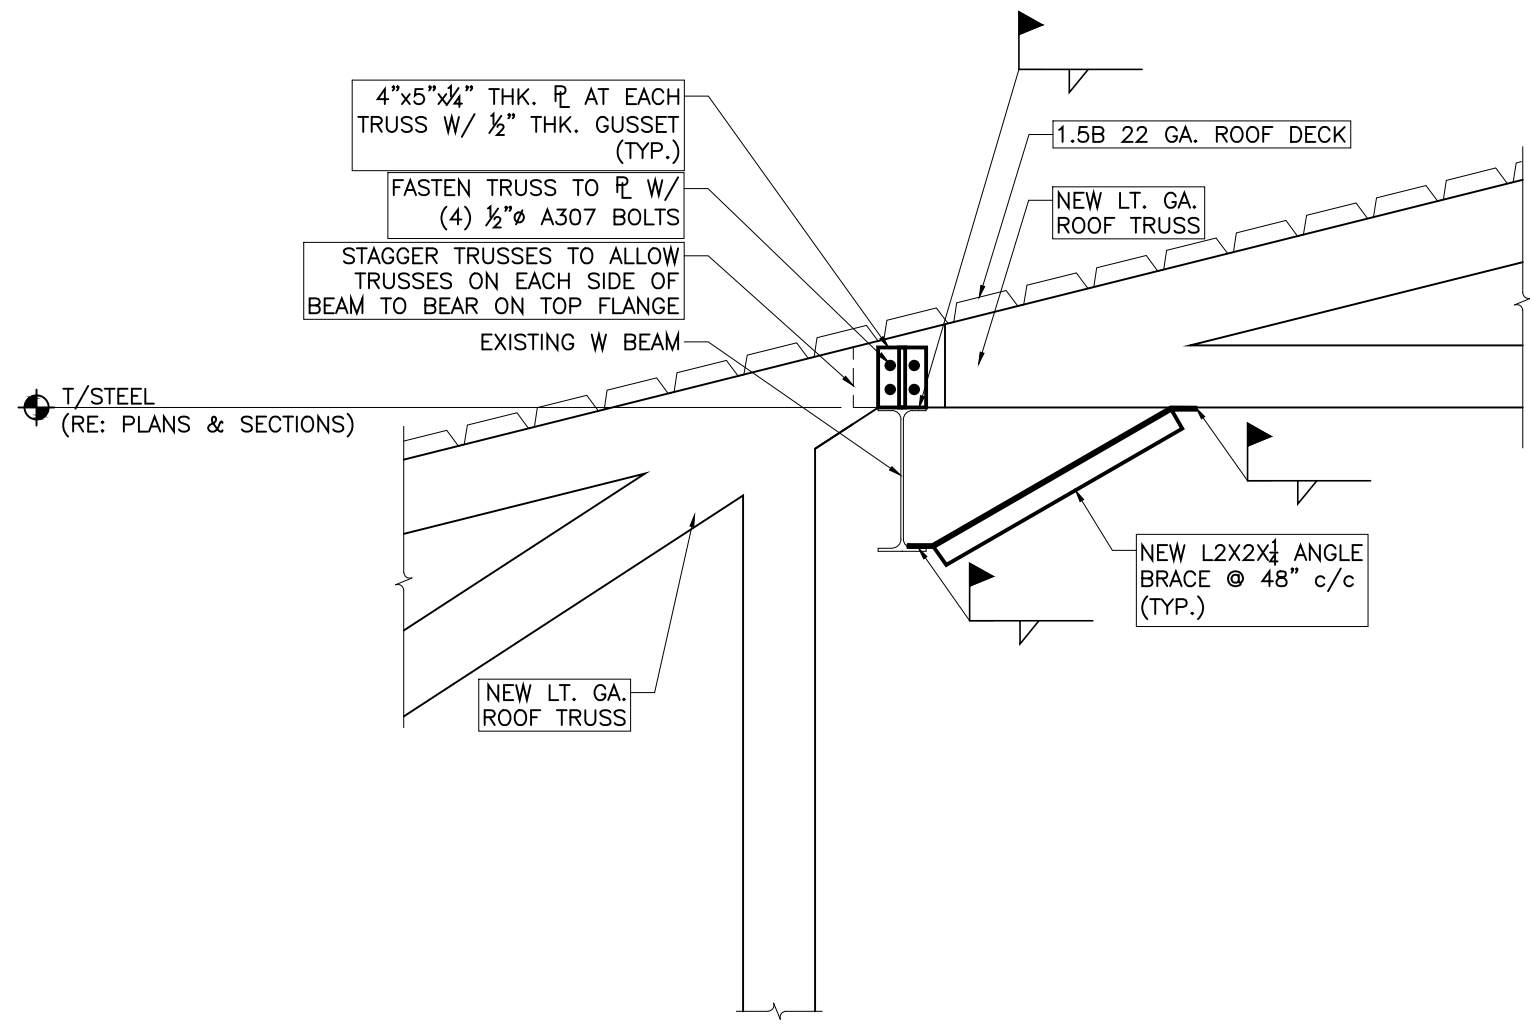


2 DETAIL
SCALE: 3/4" = 1'-0"

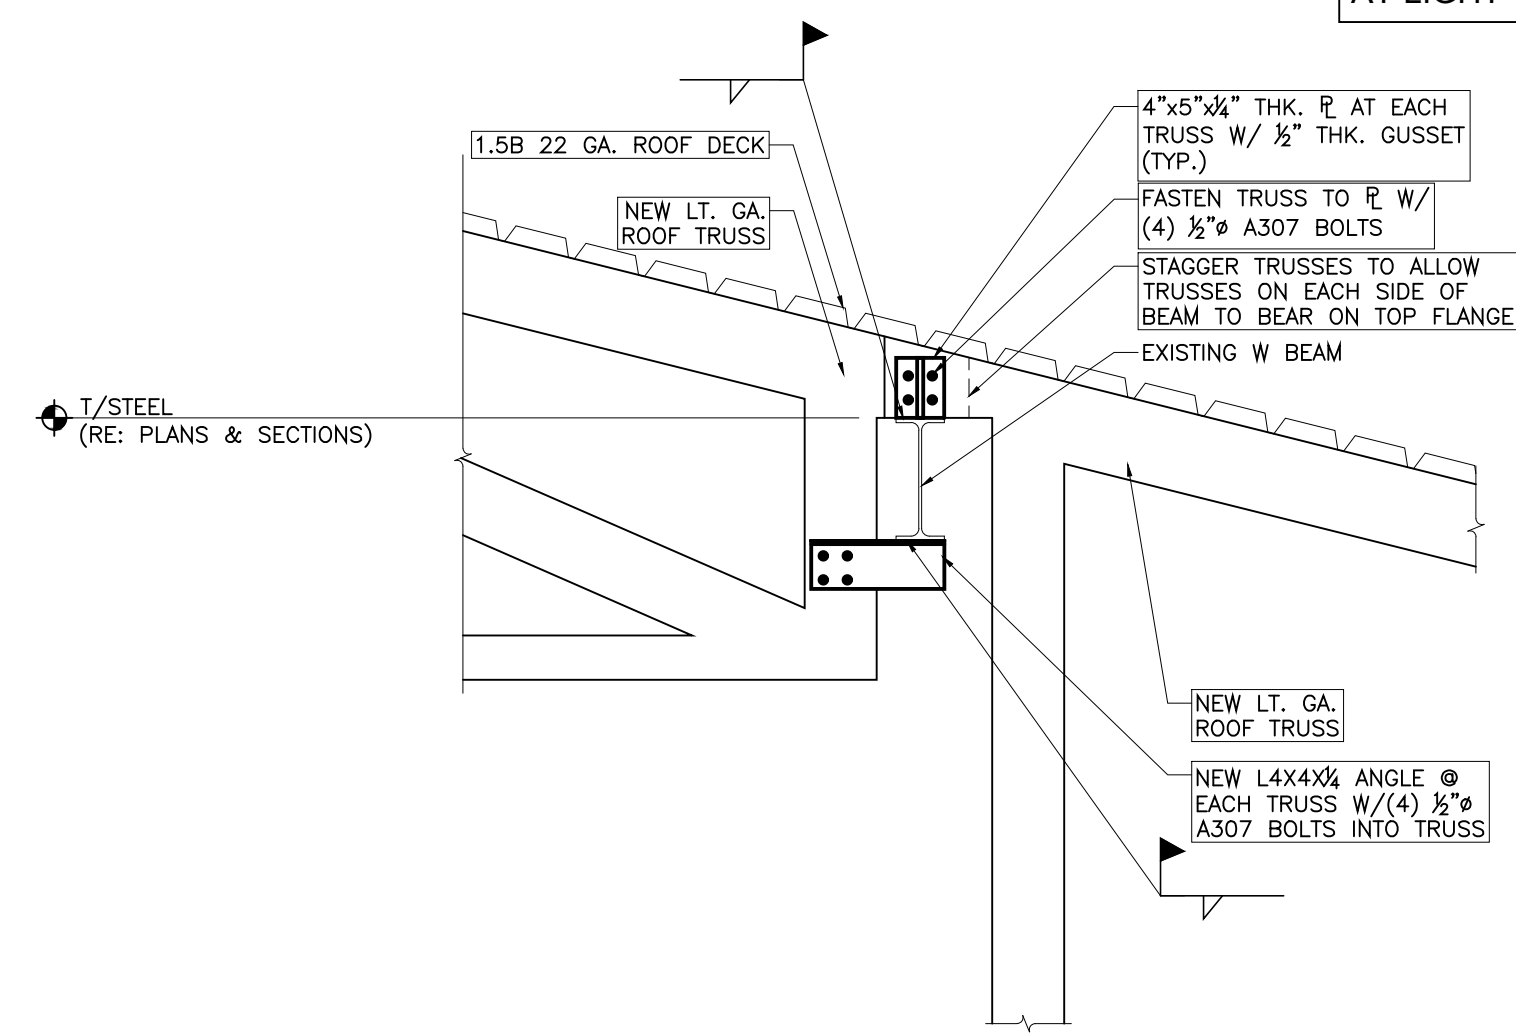


3 DETAIL
SCALE: 3/4" = 1'-0"

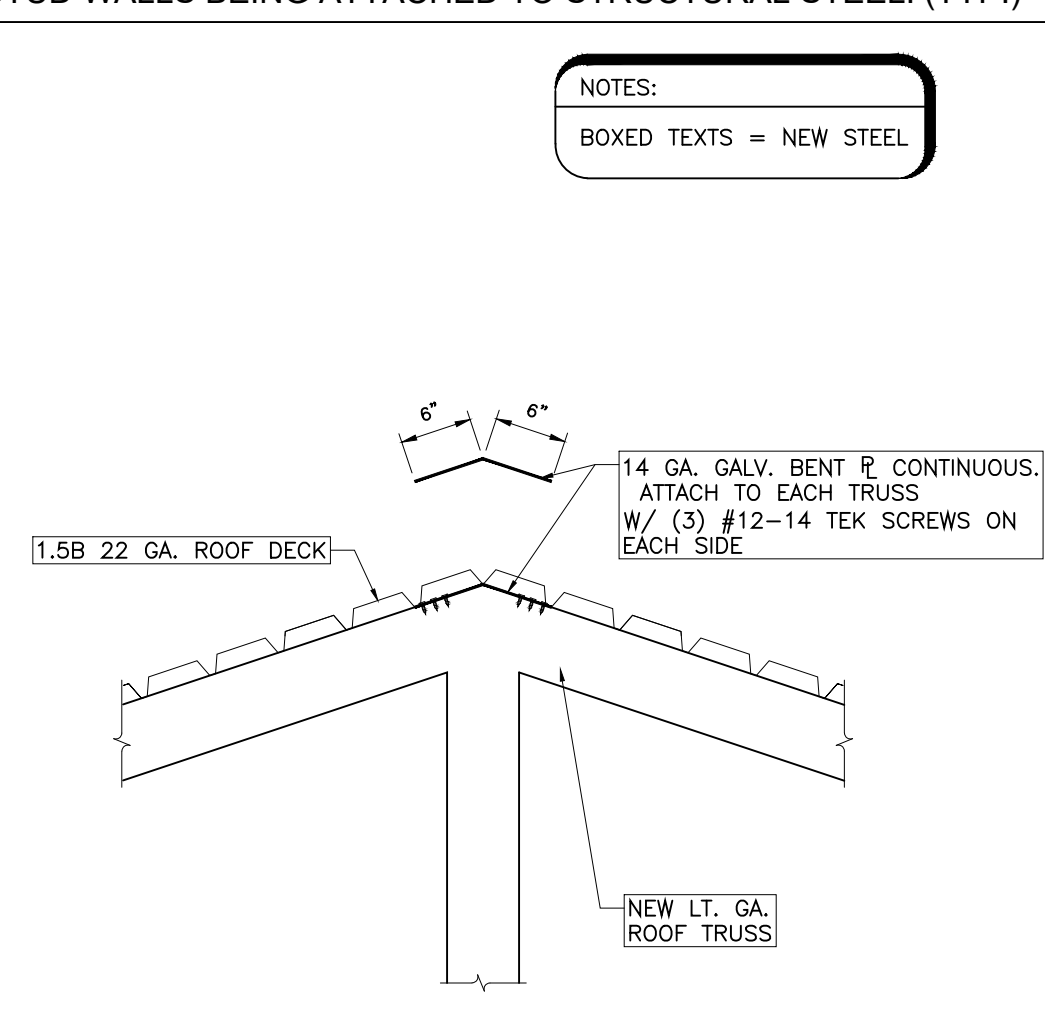


4 TYPICAL RIDGE DETAIL
SCALE: 3/4" = 1'-0"

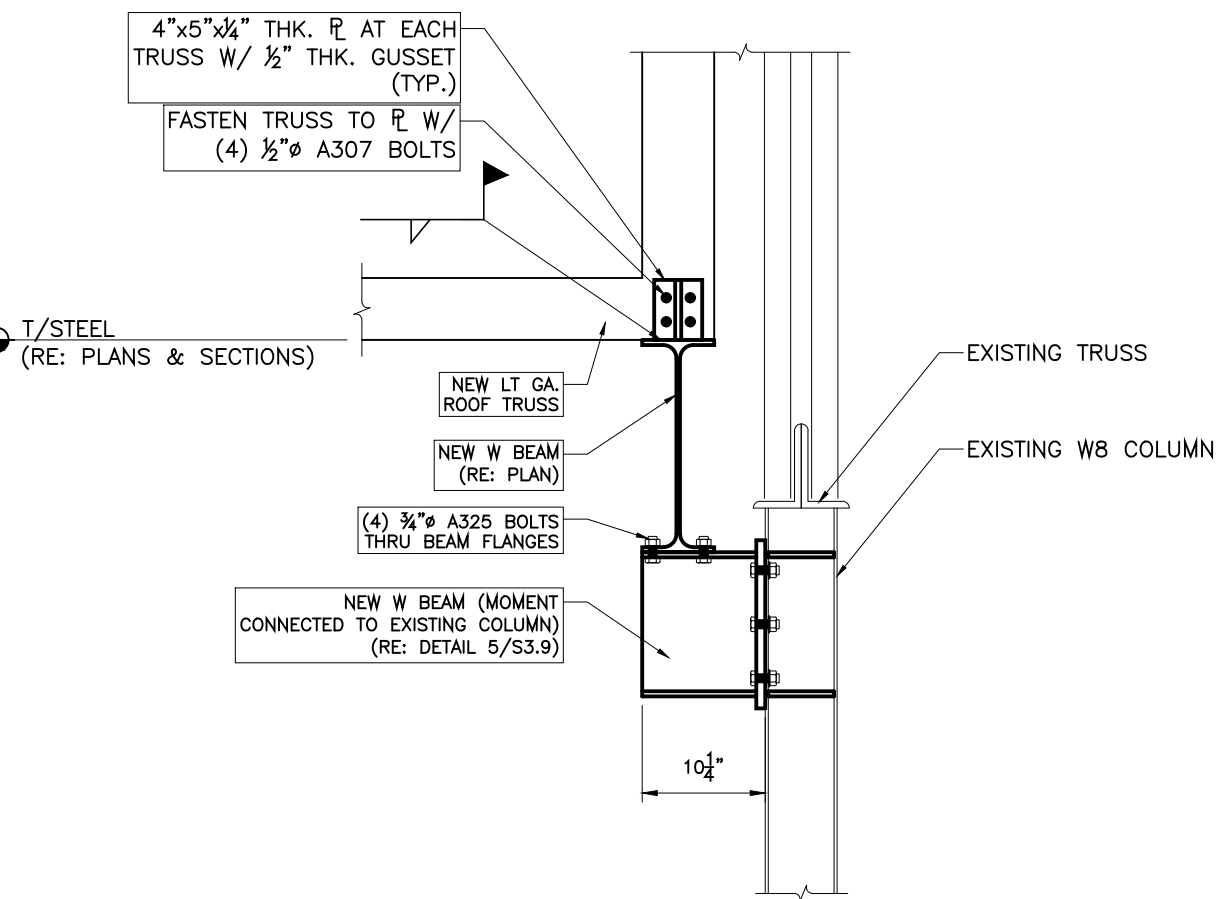


5 DETAIL
SCALE: 3/4" = 1'-0"

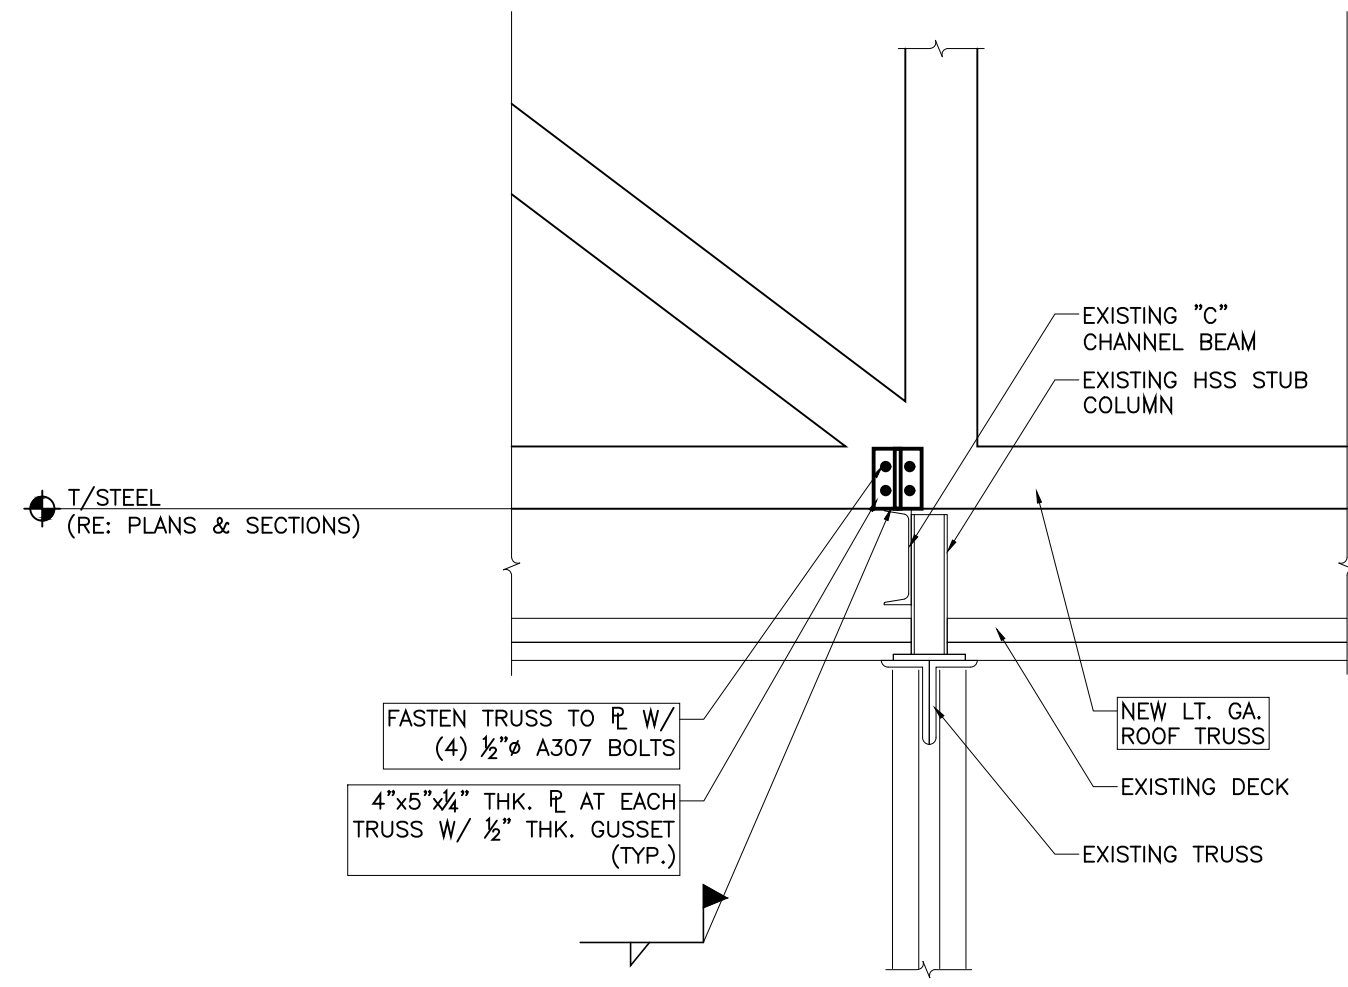


6 DETAIL
SCALE: 3/4" = 1'-0"

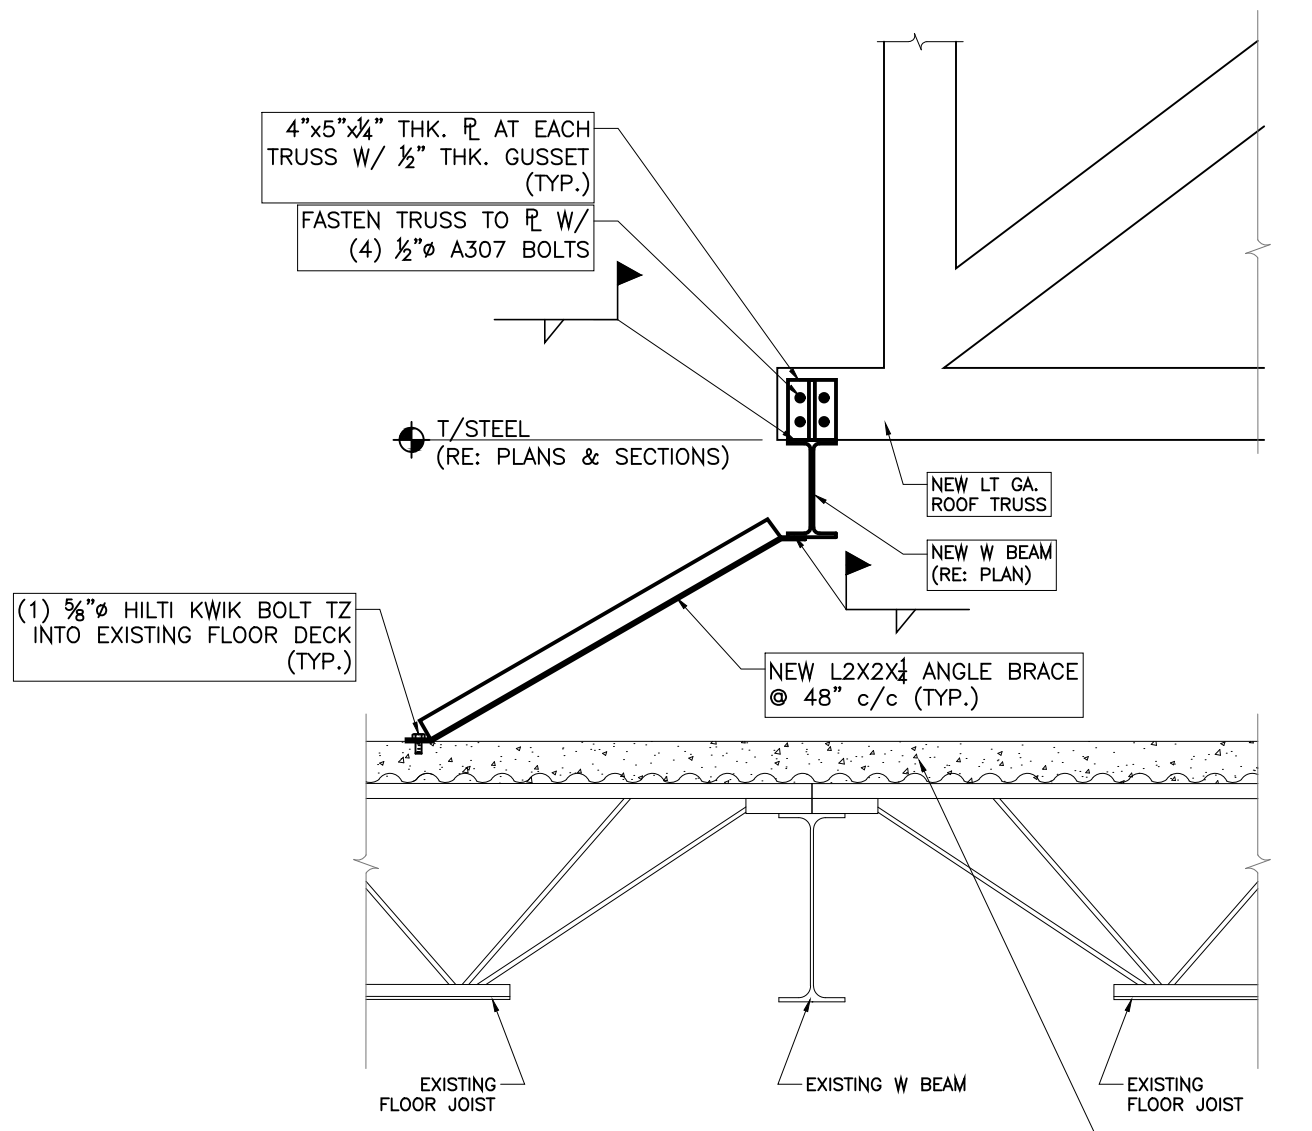


7 DETAIL
SCALE: 3/4" = 1'-0"

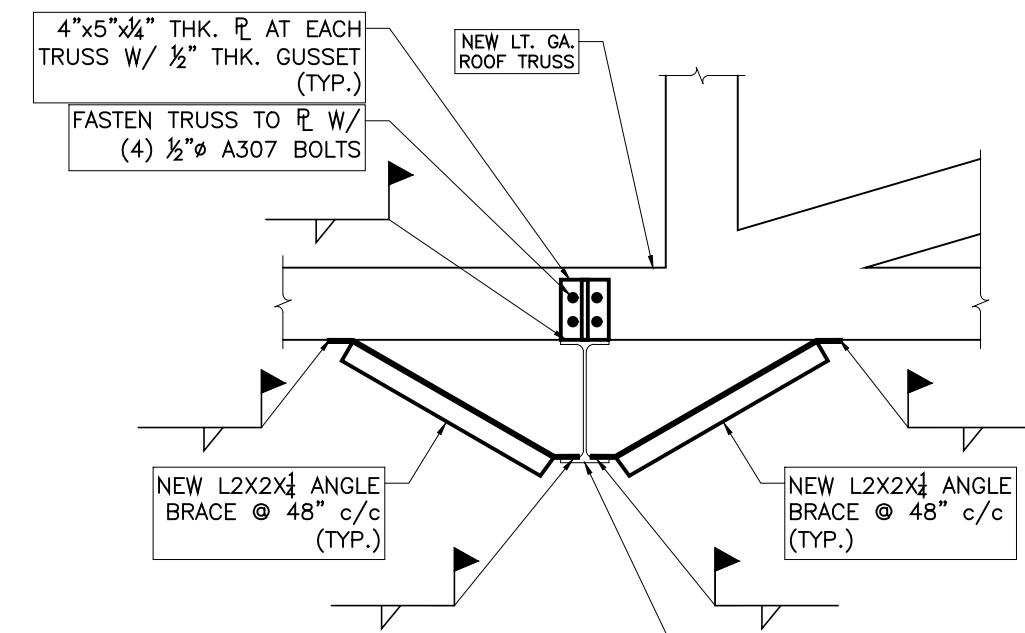


8 TYPICAL BEAM BRACING DETAIL
SCALE: 3/4" = 1'-0"

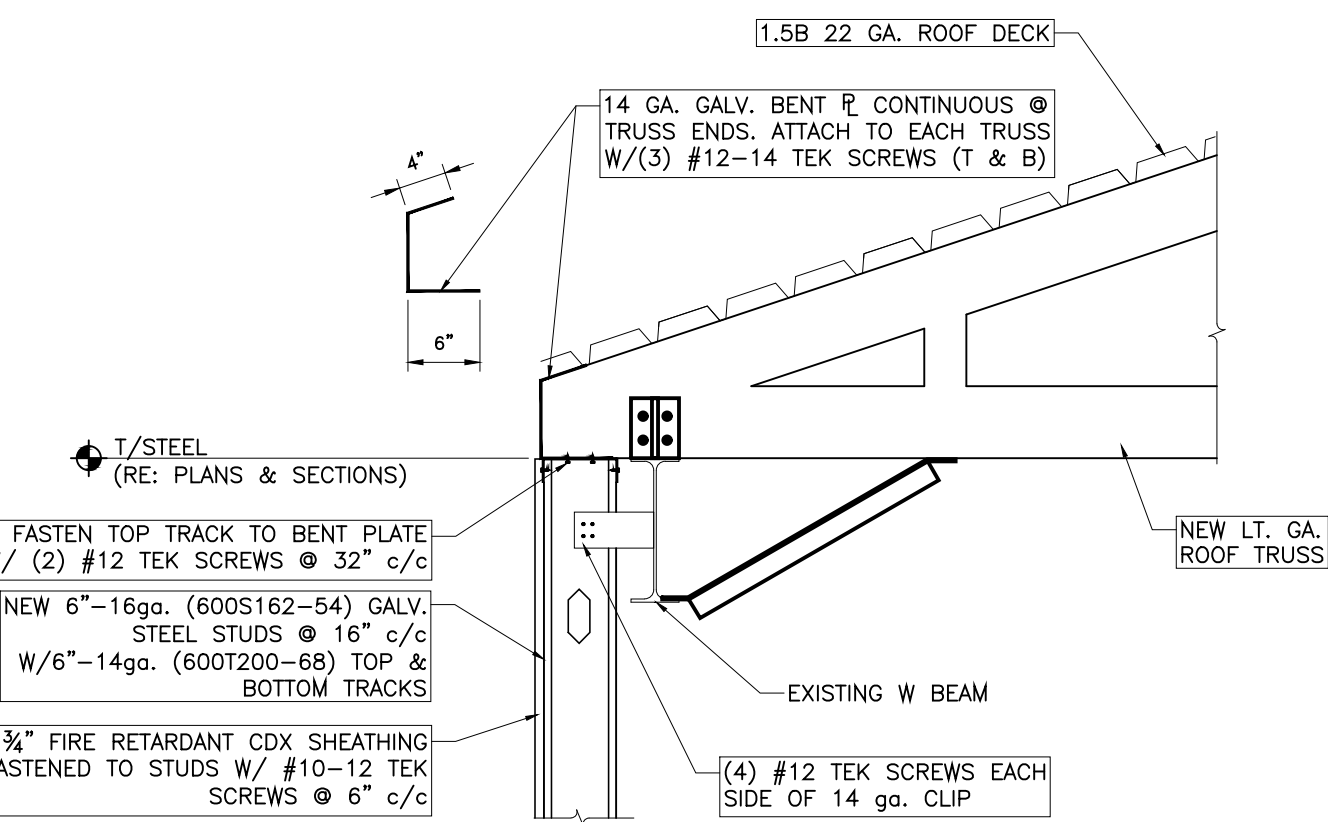


9 DETAIL
SCALE: 3/4" = 1'-0"

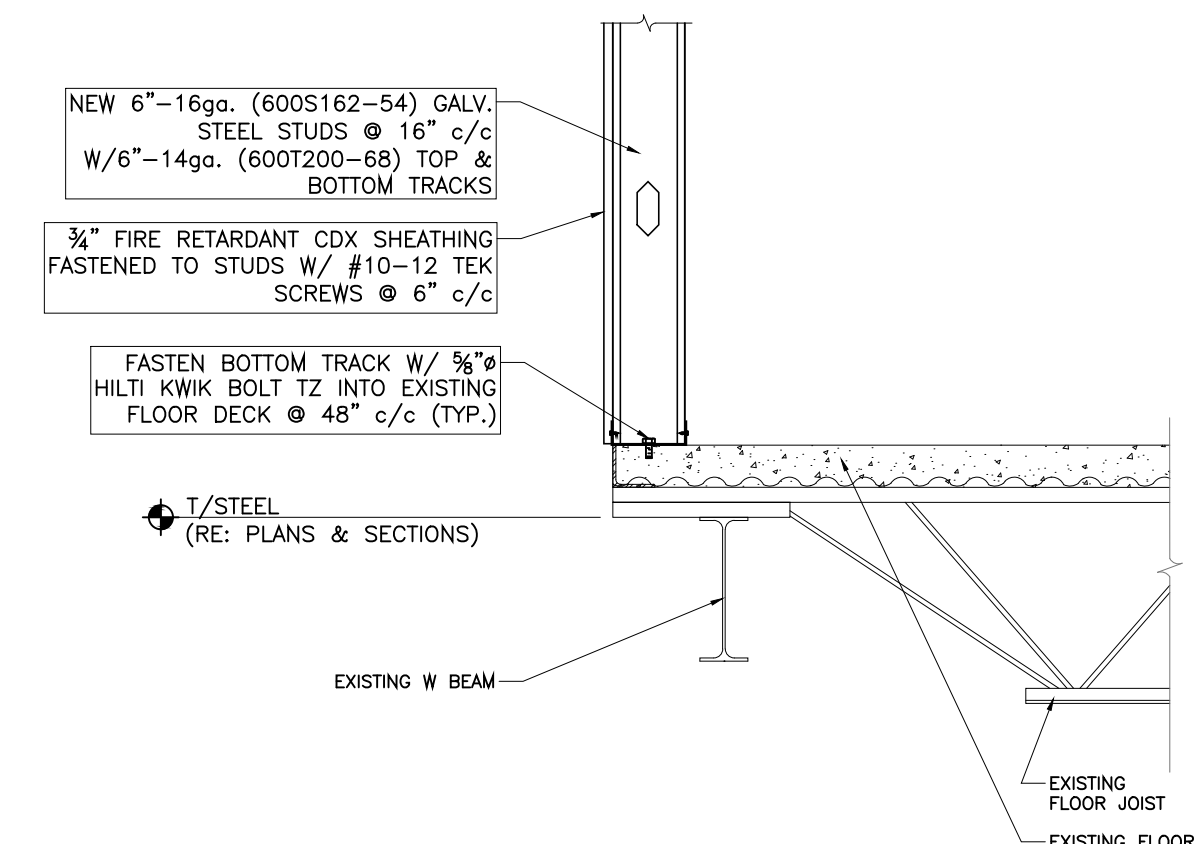


10 DETAIL
SCALE: 3/4" = 1'-0"

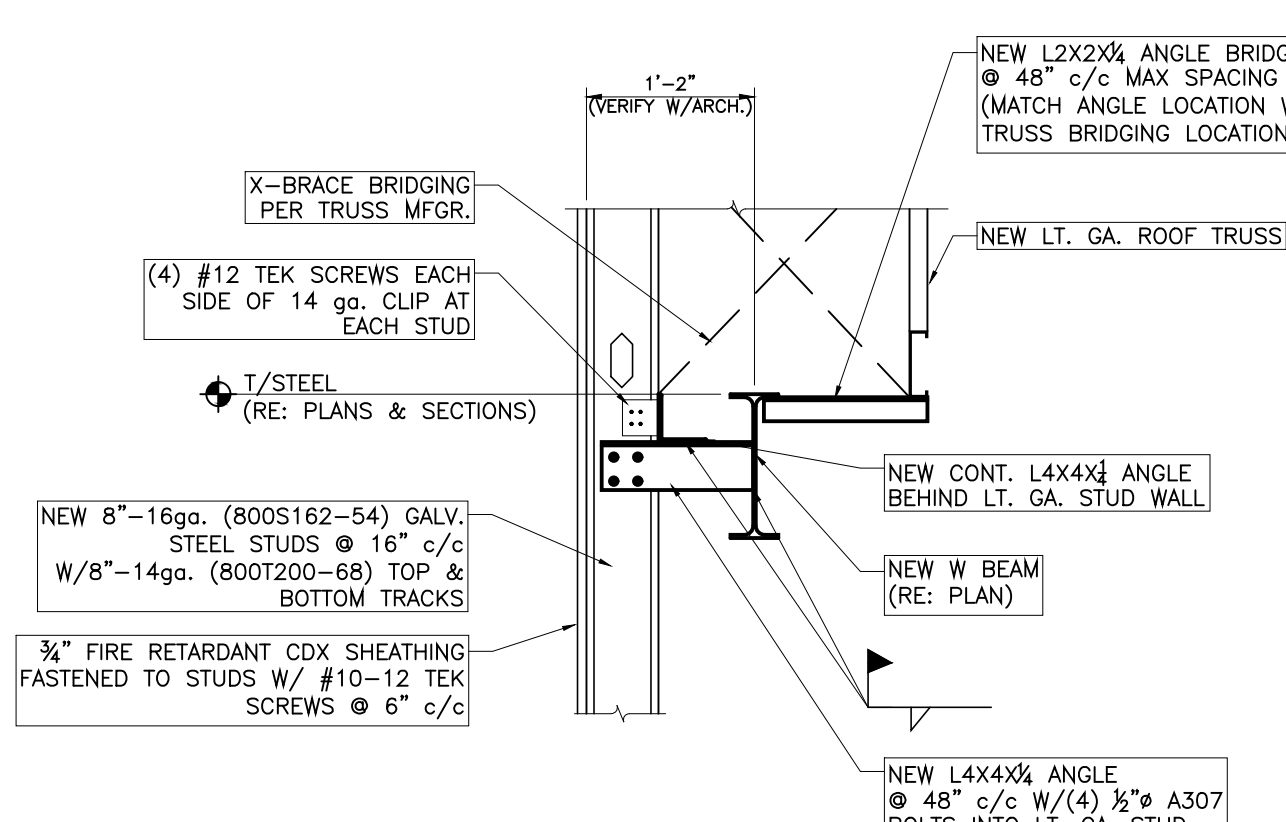

11 DETAIL
SCALE: 3/4" = 1'-0"

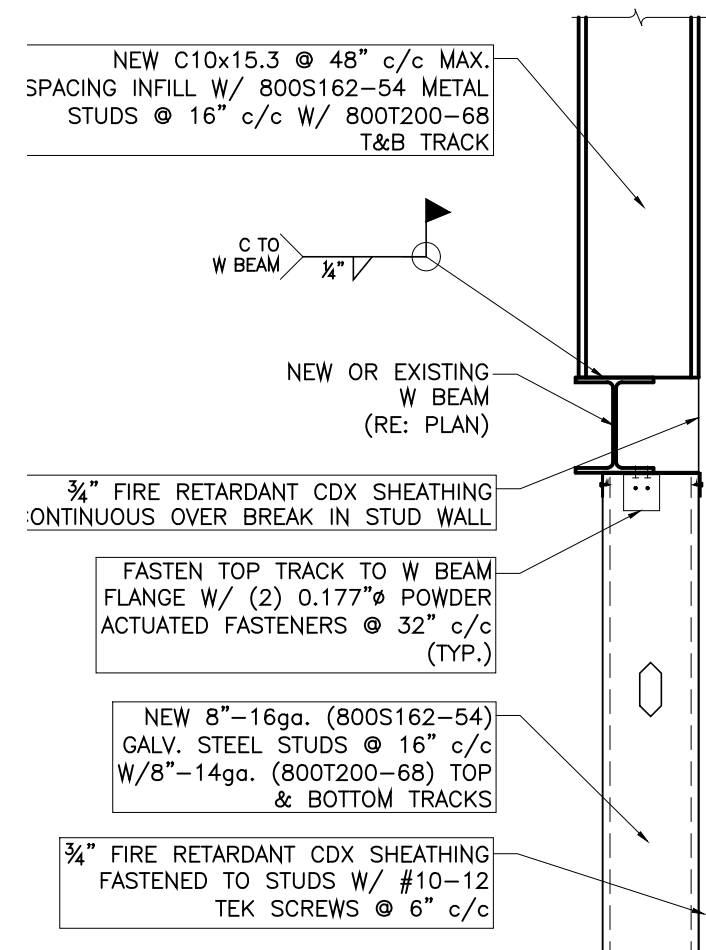

12 DETAIL
SCALE: 3/4" = 1'-0"

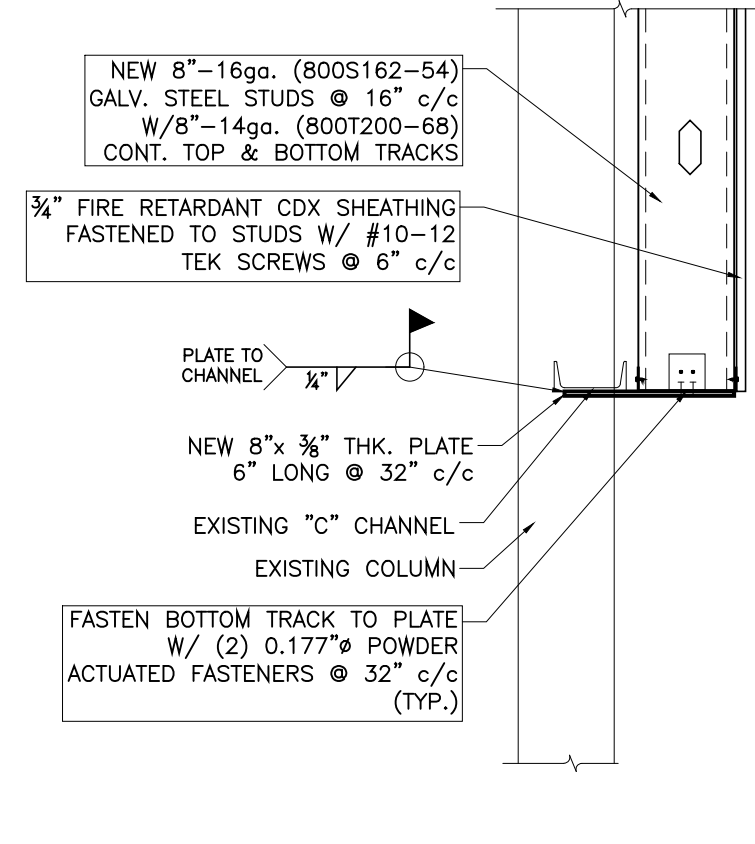

13 DETAIL
SCALE: 3/4" = 1'-0"

LIGHT GAUGE STUD WALL NOTE: INSTALL SINGLE DEFLECTION TRACK (PER SPECIFICATIONS) AT LIGHT GAUGE STUD WALLS BEING ATTACHED TO STRUCTURAL STEEL. (TYP.)

NOTES:
BOXED TEXTS = NEW STEEL

KING
architects
INC.

Barry D. King, AIA,
Architect
1312 Sampson St.
Westlake, LA 70669
337.494.0806

© COPYRIGHT 2025
ALL INFORMATION EITHER DRAWN,
WRITTEN, OR IMPLIED APPEARING IN THIS
DOCUMENT SHALL NOT BE DUPLICATED,
DISCLOSED, OR OTHERWISE USED
WITHOUT THE WRITTEN PERMISSION OF
BARRY D. KING AIA. THIS DOCUMENT IS
AN INSTRUMENT OF SERVICE AND IS THE
SOLE PROPERTY OF THE AUTHOR.
FURTHERMORE, THE USE OF THIS
DOCUMENT FOR ANY PURPOSE SHALL BE
REVOKED, IF THE INTENT OF THE DESIGN
OR THE CONSTRUCTION TECHNIQUES OR
DETAILS SHOWN HEREIN ARE NOT
ADHERED TO OR THE CONTRACTUAL
AGREEMENT GOVERNING THEIR USE ARE
NOT STRICTLY ADHERED TO.

JOB NO: 2032B3
DATE: 1-09-26
DRWN. BY: JD
CHKD. BY: JD

REVISIONS

STATE OF LOUISIANA
JASON D. DUHON
Licence No. 10055
Professional Engineer
01/08/2026


WESTLAKE HIGH
GYM REPAIRS
HL-064-06
1000 GARDEN DRIVE, WESTLAKE 70669
CALCAEDUS PARISH
LOUISIANA

GYMNASIUM
NEW FRAMING
DETAILS


DUHON + PLEASANT

CIVIL & STRUCTURAL ENGINEERS
337.564.5918
D&P PROJECT # 25-078
JASON@DANDPENGINERS.COM
5393 BIG LAKE ROAD
LAKE CHARLES LA 70605
JANUARY 2026


S3.8

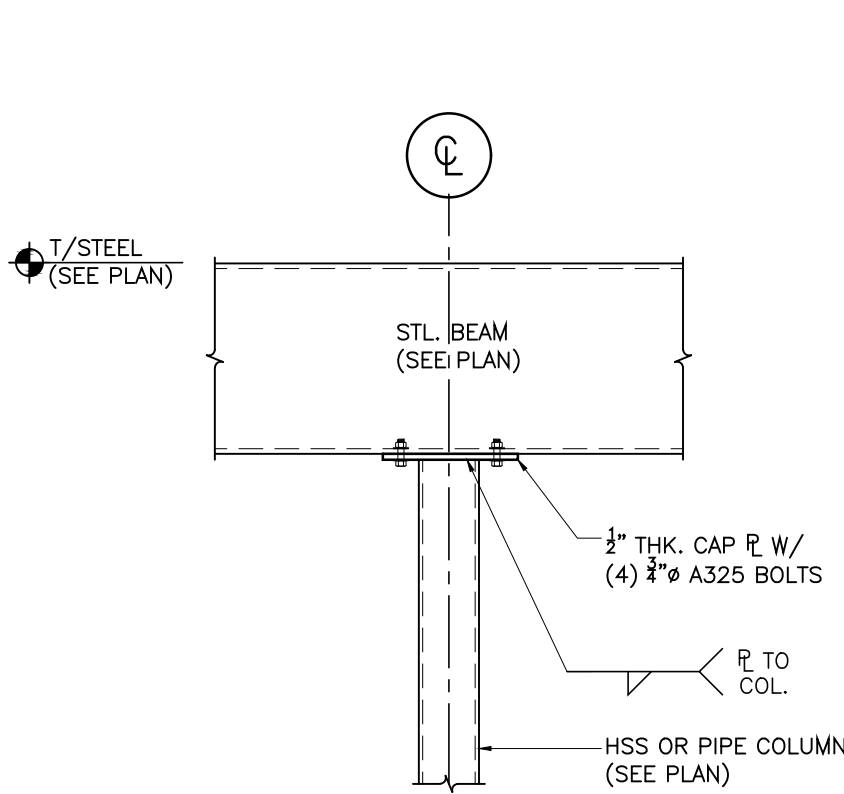


1 BEAM OVER COLUMN (TYP.)
SCALE: 3/4" = 1'-0"

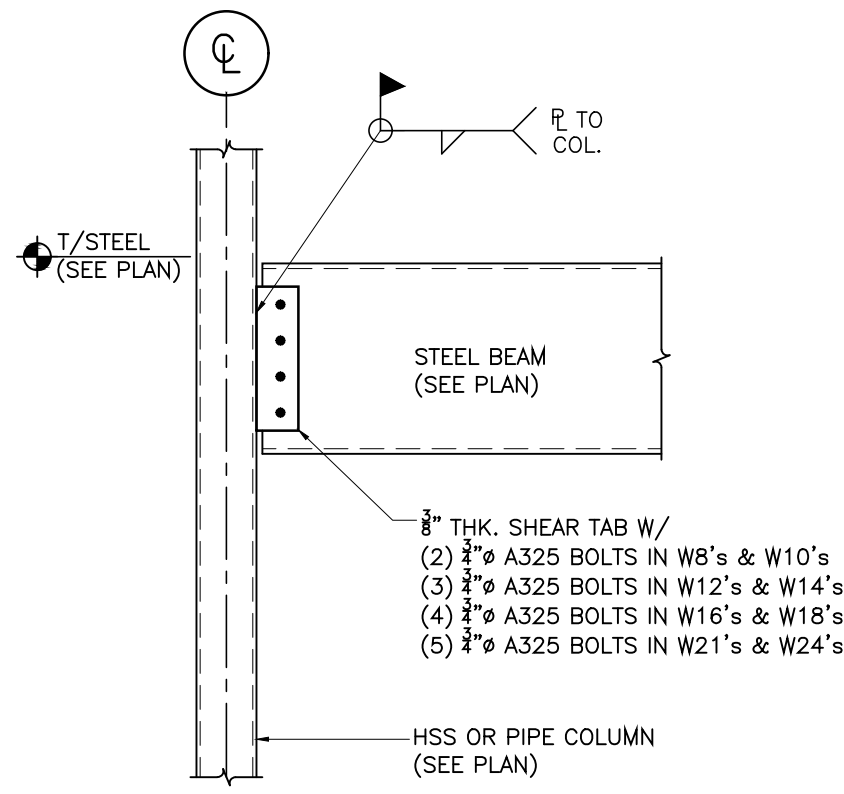


2 BEAM INTO COLUMN (TYP.)
SCALE: 3/4" = 1'-0"

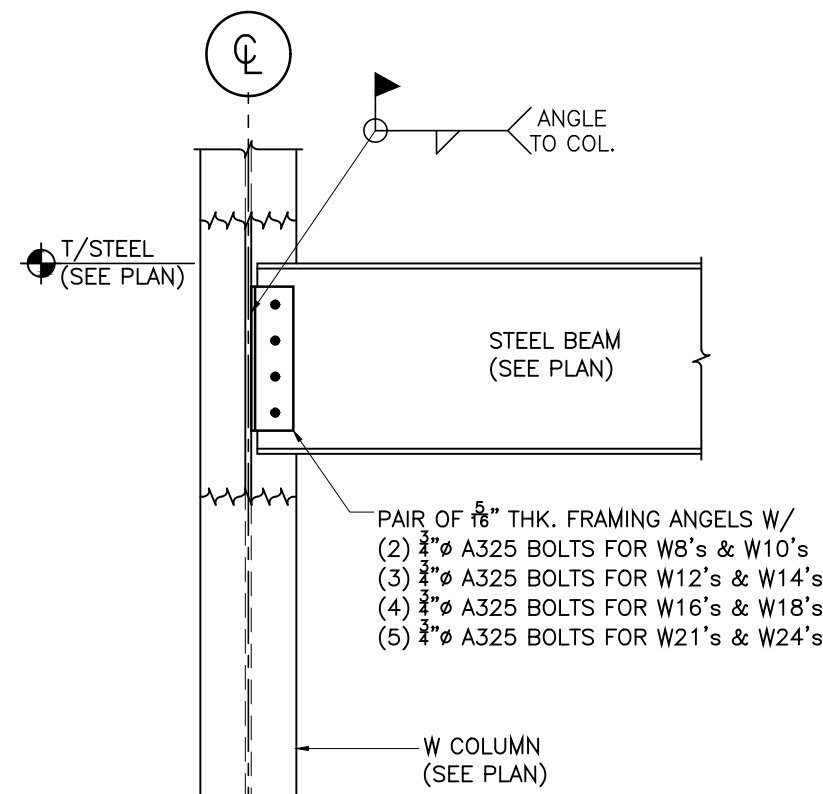


3 BEAM TO W-COLUMN (TYP.)
SCALE: 3/4" = 1'-0"

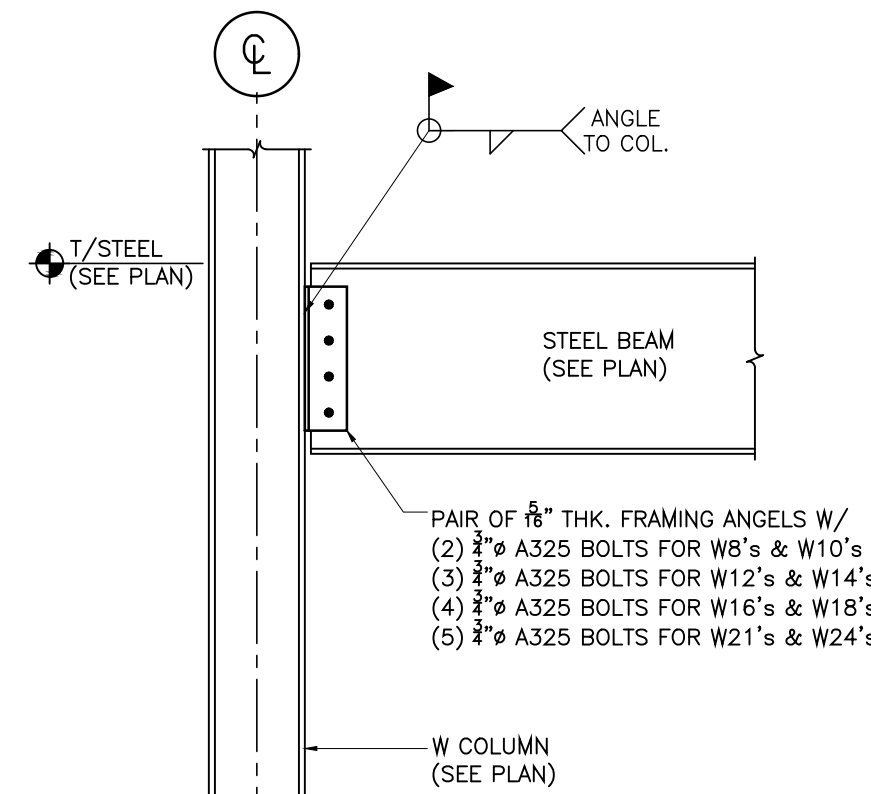


4 BEAM TO W-COLUMN (TYP.)
SCALE: 3/4" = 1'-0"

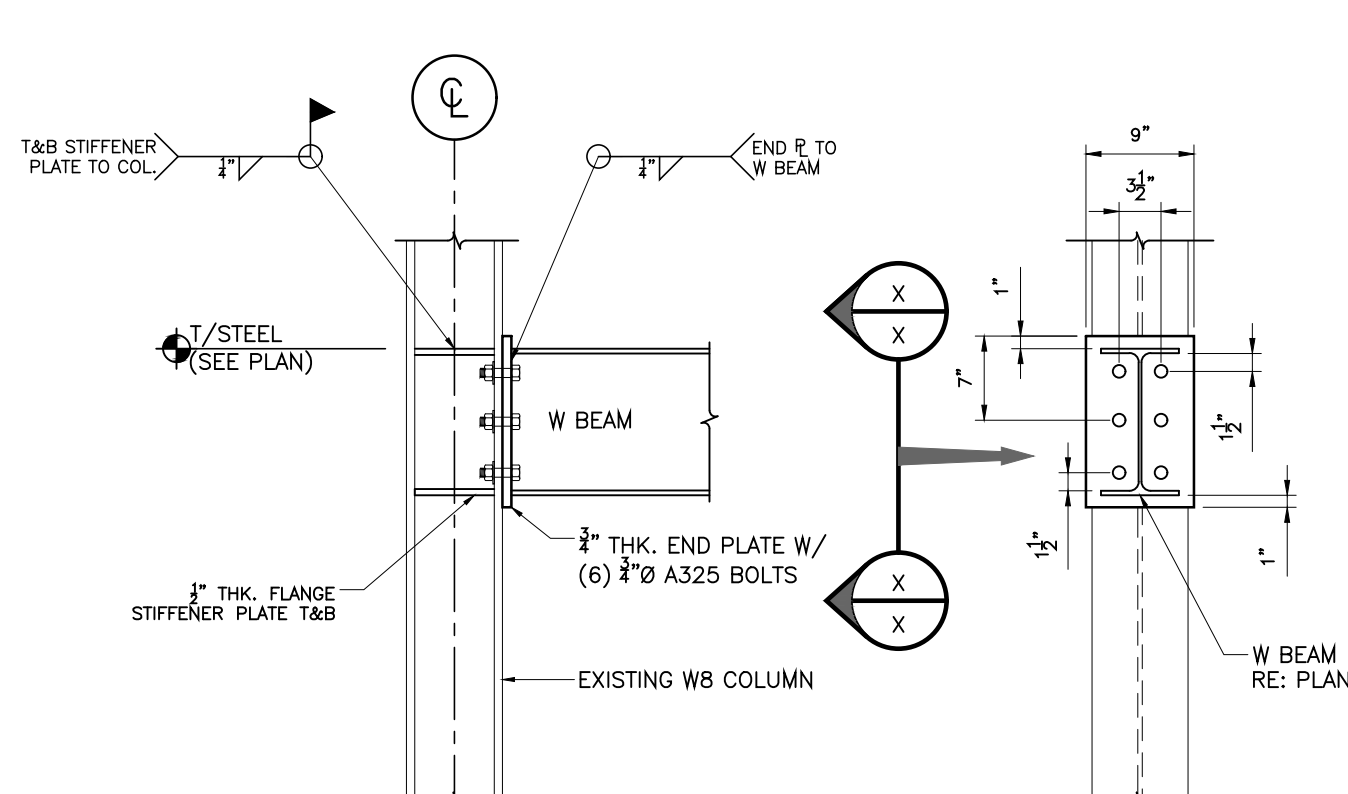


5 W-BEAM TO EXISTING COL. MOMENT CONNECTION
SCALE: 3/4" = 1'-0"

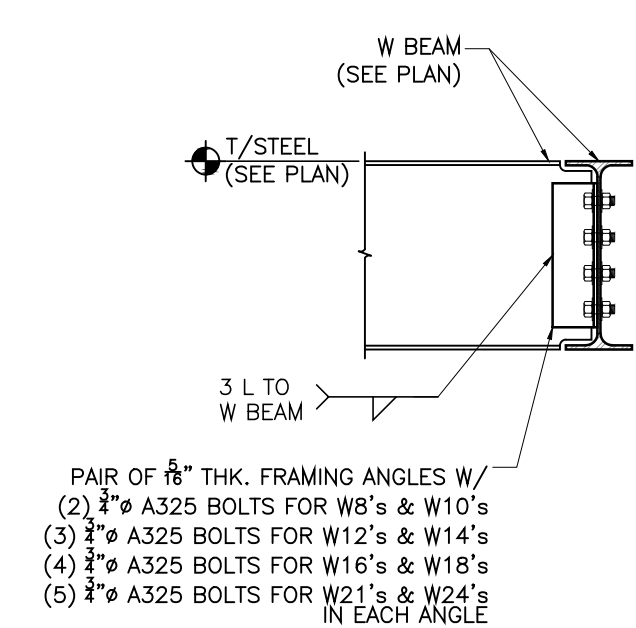


6 BEAM TO BEAM (TYP.)
SCALE: 3/4" = 1'-0"

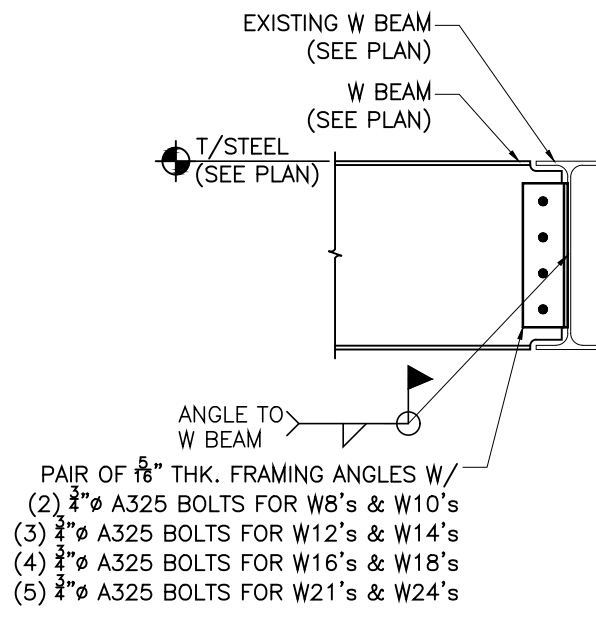


7 BEAM TO EXISTING BEAM
SCALE: 3/4" = 1'-0"

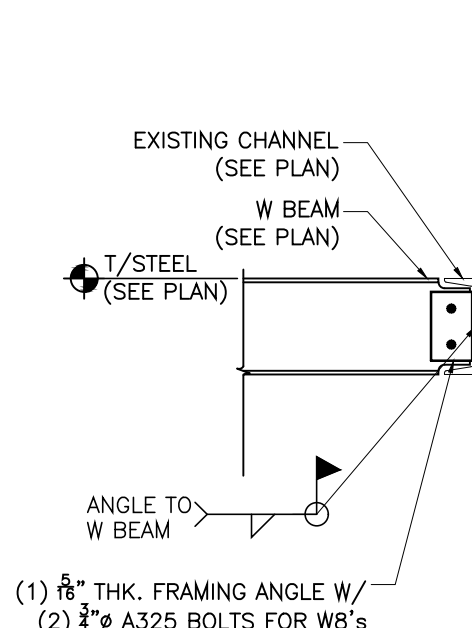


8 BEAM TO EXISTING BEAM
SCALE: 3/4" = 1'-0"

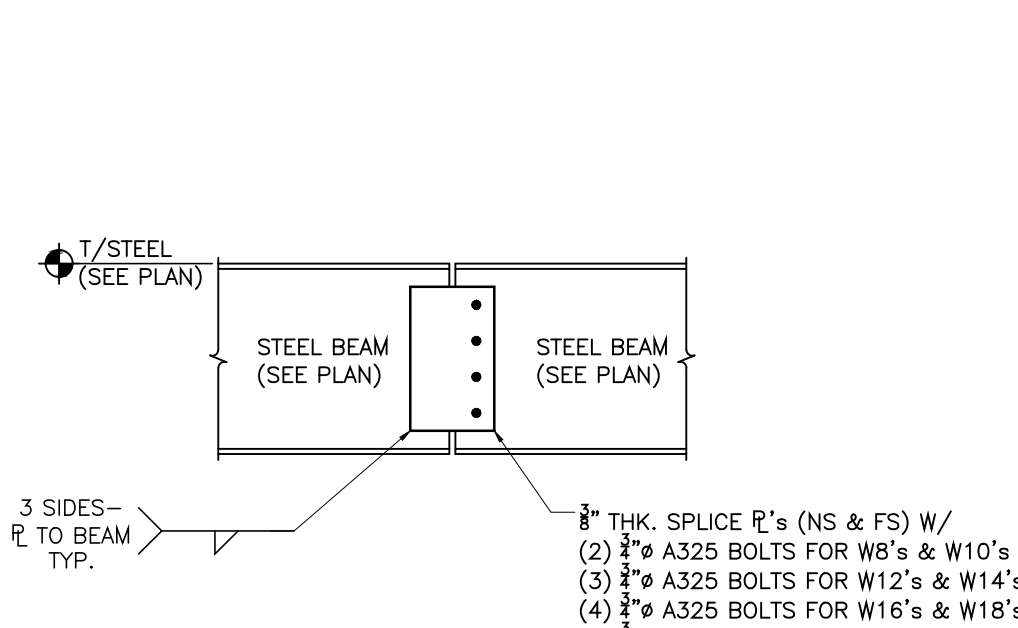


9 BEAM SPLICE (TYP.)
SCALE: 3/4" = 1'-0"

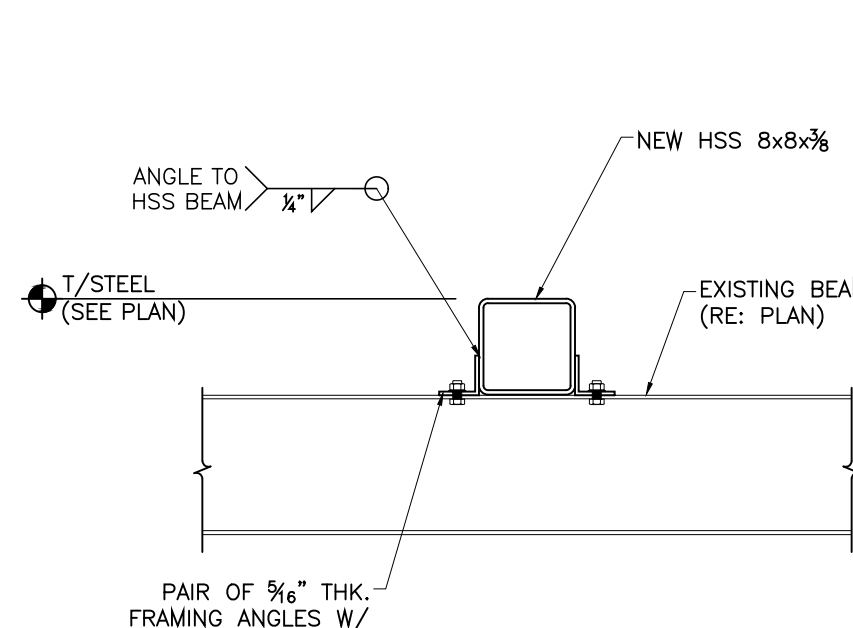

10 HSS TO EXISTING BEAM
SCALE: 3/4" = 1'-0"

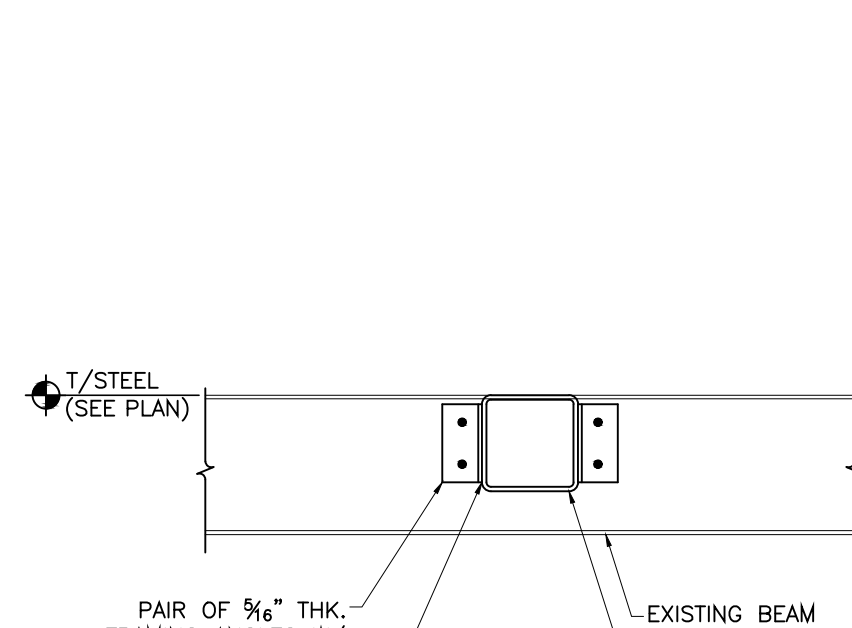

11 HSS TO EXISTING BEAM
SCALE: 3/4" = 1'-0"

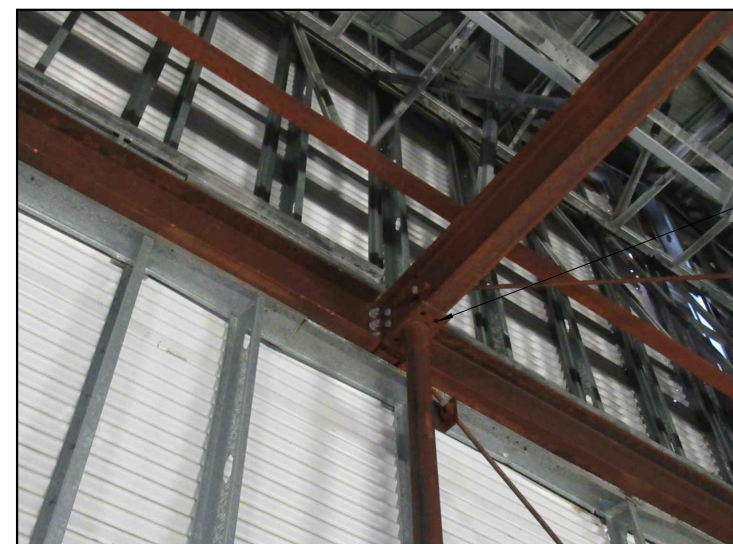

CONTRACTOR TO INSTALL 3/4" A325 BOLTS THAT WERE PREVIOUSLY NOT INSTALLED. (CONTRACTOR TO VERIFY BOLT HOLE SIZE) (TYPICAL AT ALL SIMILAR (UNBOLTED) CONNECTIONS)

12 EXISTING CONNECTION PIC.
SCALE: NONE

KING
architects
INC.

Barry D. King, AIA,
Architect
1312 Sampson St.
Westlake, LA 70669
337.494.0806

COPYRIGHT 2025
ALL INFORMATION, EITHER DRAWING,
WRITTEN, OR IMPLIED APPEARING IN THIS
DOCUMENT SHALL NOT BE DUPLICATED,
DISCLOSED, OR OTHERWISE USED
WITHOUT THE WRITTEN PERMISSION OF
BARRY D. KING AIA. THIS DOCUMENT IS
AN INSTRUMENT OF SERVICE AND IS THE
SOLE PROPERTY OF THE AUTHOR.
FURTHERMORE, THE USE OF THIS
DOCUMENT FOR ANY PURPOSE SHALL BE
REVOKED, IF THE INTENT OF THE DESIGN
OR THE CONSTRUCTION TECHNIQUES OR
DETAILS SHOWN HEREIN ARE NOT
ADHERED TO OR THE CONTRACTUAL
AGREEMENT GOVERNING THEIR USE ARE
NOT STRICTLY ADHERED TO.

JOB NO: 2032B3
DATE: 1-09-26
DRWN. BY: JD
CHKD. BY: JD

REVISIONS



WESTLAKE HIGH
GYM REPAIRS
HL-064-06
1000 GARDEN DRIVE, WESTLAKE 70669
CALCAUSE PARISH
LOUISIANA

GYMNASIUM
NEW FRAMING
DETAILS

DUHON + PLEASANT

CIVIL & STRUCTURAL ENGINEERS
337.564.5918 5393 BIG LAKE ROAD
D&P PROJECT # 25-078 LAKE CHARLES LA 70605
JASON@DANDPENGINERS.COM JANUARY 2026

S3.9