




1 NEW FLOOR PLAN AT STRENGTH TRAINING CLASSROOM ADDITION
SCALE: 1/8" = 1'-0"

2 ENLARGED FLOOR PLAN @ ROOF ACCESS LADDER
SCALE: 1/8" = 1'-0"

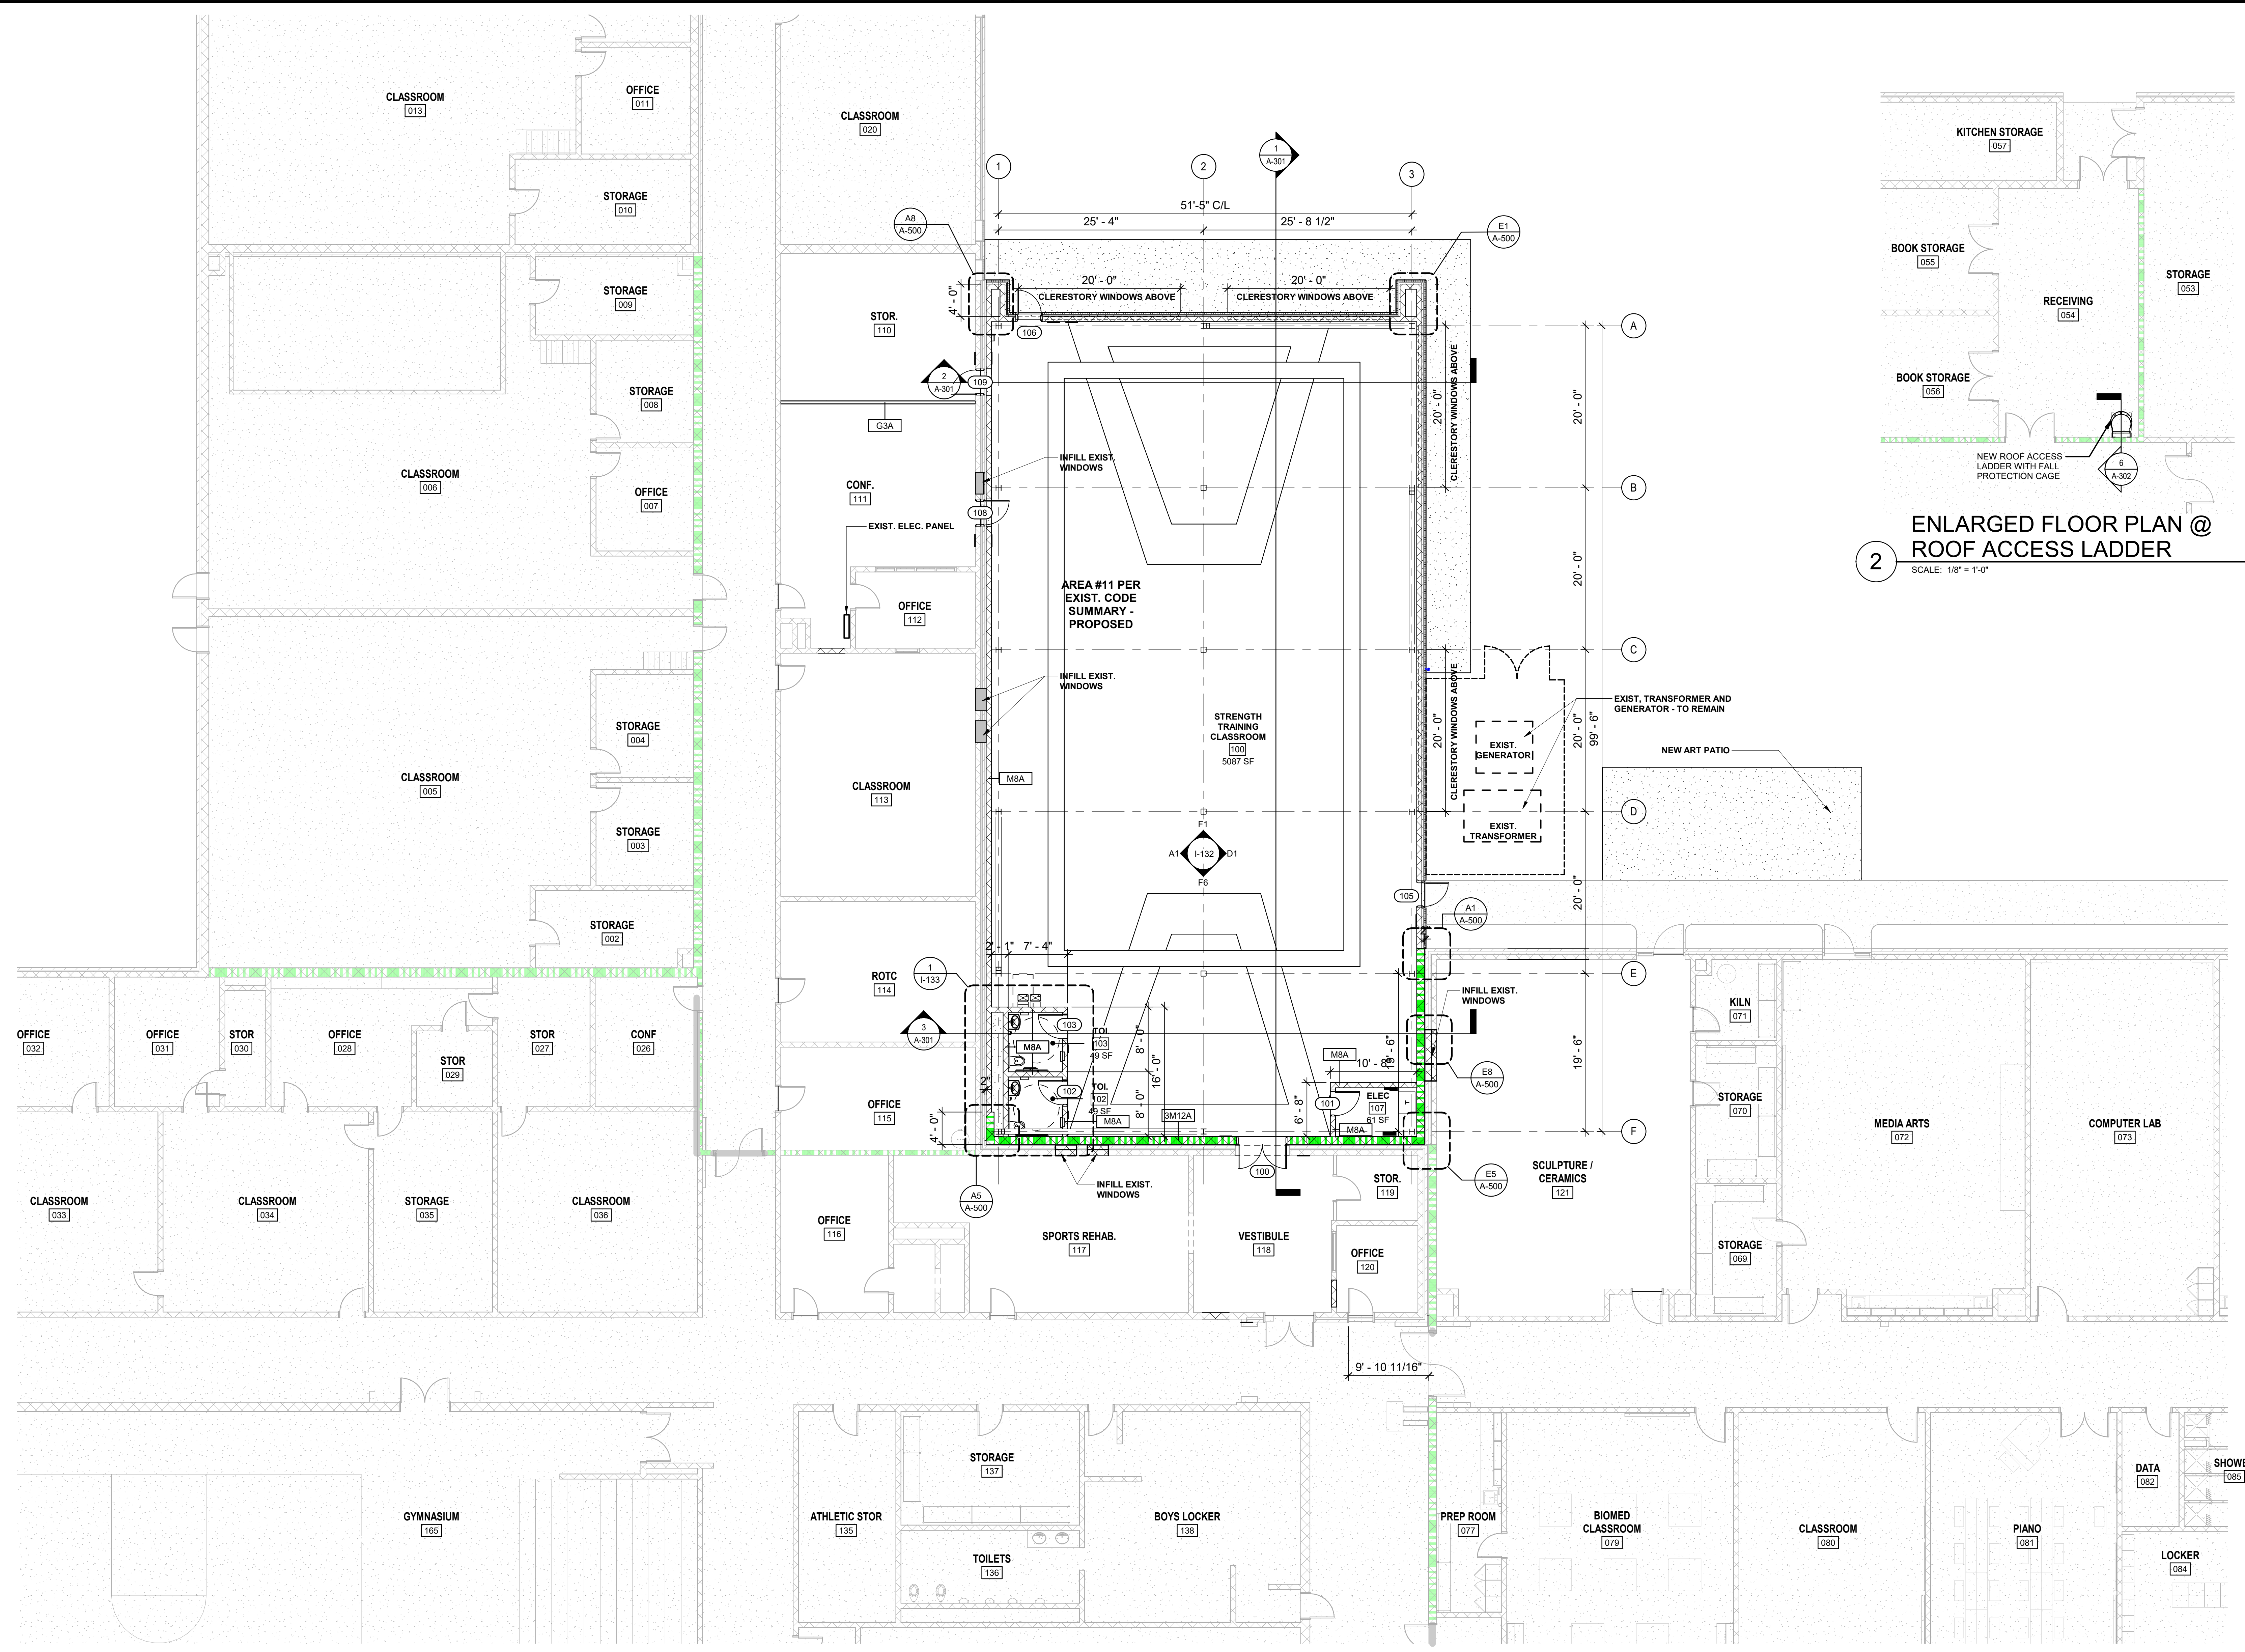

RAYMOND
Raymond Global, Inc.
1035 GREEN STREET SE, SUITE A
DUBLIN, GA 31024
770-425-5104
CHS101625001
© COPYRIGHT 2025

THE INFORMATION CONTAINED ON THIS DRAWING IS THE PROPERTY OF RAYMOND GLOBAL, INC. AND IS NOT TO BE REPRODUCED OR TRANSMITTED IN ANY FORM OR BY ANY MEANS, ELECTRONIC OR MECHANICAL, INCLUDING PHOTOCOPYING, RECORDING, OR BY ANY INFORMATION STORAGE AND RETRIEVAL SYSTEM, WITHOUT THE WRITTEN PERMISSION OF RAYMOND GLOBAL, INC.

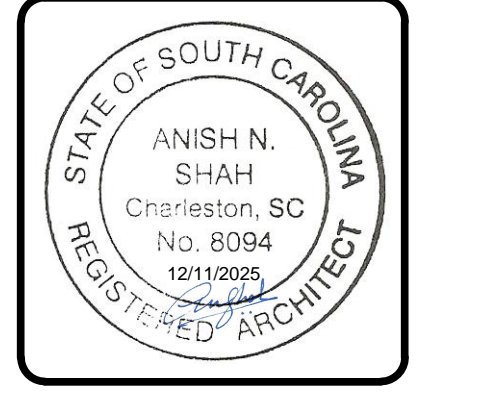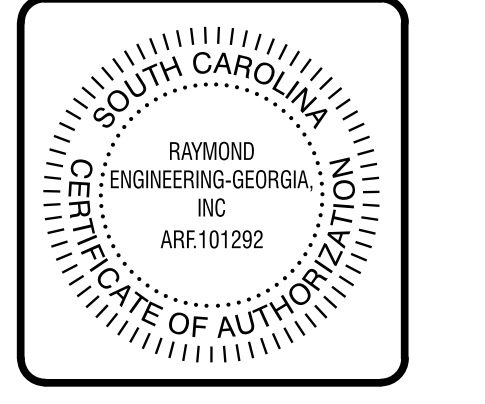

REV.	DATE	DESCRIPTION
1		ISSUE
2		FINAL REVIEW DOCUMENTS
3		CONSTRUCTION DOCUMENTS - OSF RESUBMITTAL
4		
5		
6		
7		

ISSUANCE	DESCRIPTION
1	ISSUE
2	FINAL REVIEW DOCUMENTS
3	CONSTRUCTION DOCUMENTS - OSF RESUBMITTAL
4	
5	
6	
7	

PROJECT TITLE:	STRENGTH TRAINING CLASSROOM ADDITION
PROJECT ADDRESS:	FORT DORCHESTER HIGH SCHOOL, 8500 PATRIOT BLVD., NORTH CHARLESTON, SC 29420
REGISTRATION NO.:	2526-002
ISSUE DATE:	12/11/2025
ISSUE BY:	CHS101625001
SHEET TITLE:	FLOOR PLAN - ENLARGED CONSTRUCTION DOCUMENTS - OSF RESUBMITTAL
DESIGNED BY:	ANS
DRAWN BY:	AJR
CHECKED BY:	ANS
SUBMITTED BY:	ANS
ISSUE DATE:	12/11/2025

SHEET NO. **A-102**
OF SHEETS

CONSTRUCTION DOCUMENTS - OSF RESUBMITTAL
File Path: X:\12\2025\64723.Plan
Plot Date: 11/20/2025 6:47:23 PM
File Path: X:\12\2025\64723.Plan
Plot Date: 11/20/2025 6:47:23 PM