



Nether Providence Elementary First Floor

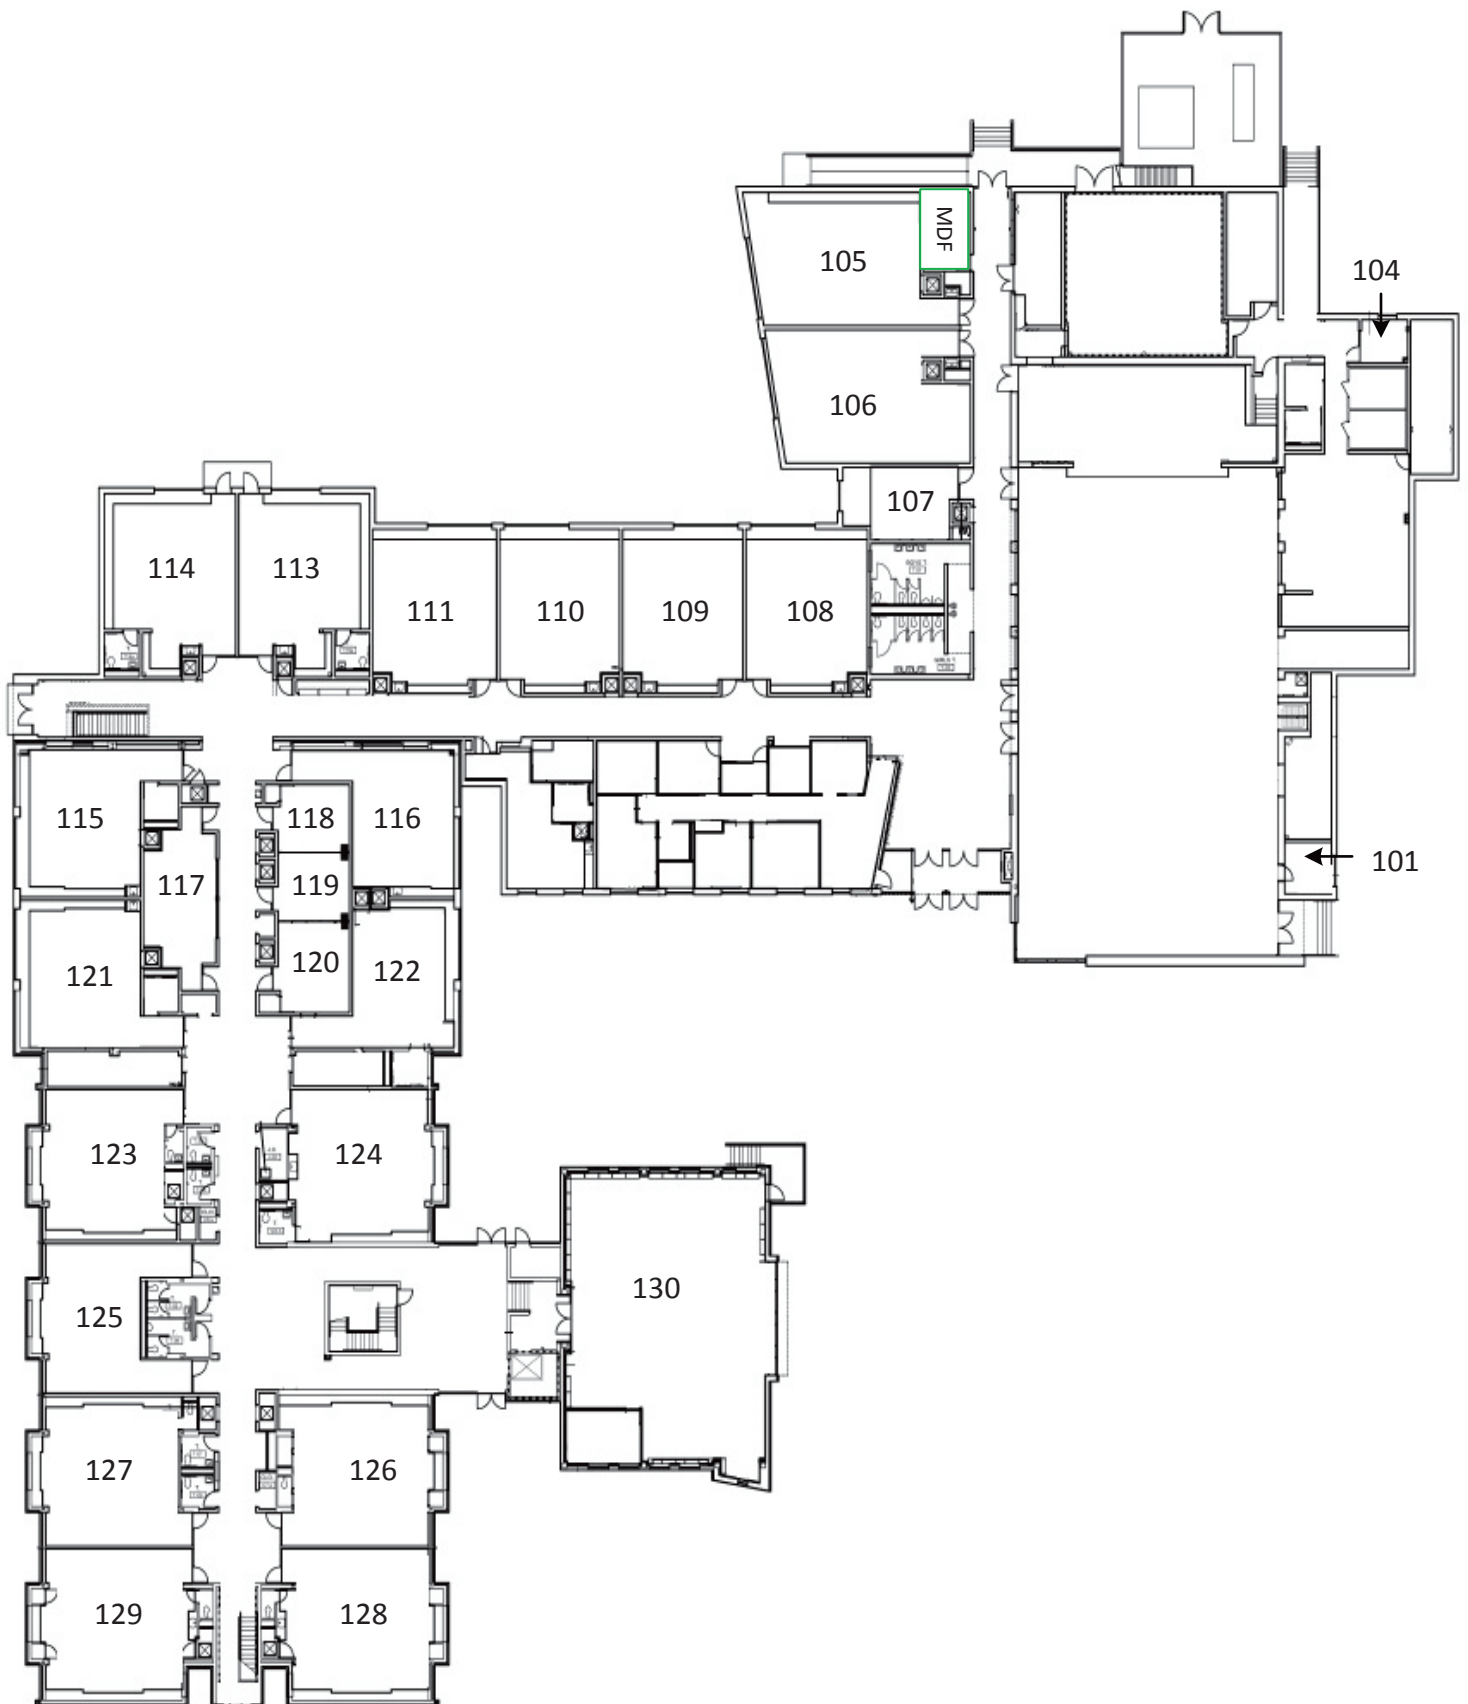

Nether Providence Elementary Second Floor




Nether Providence Elementary First Floor

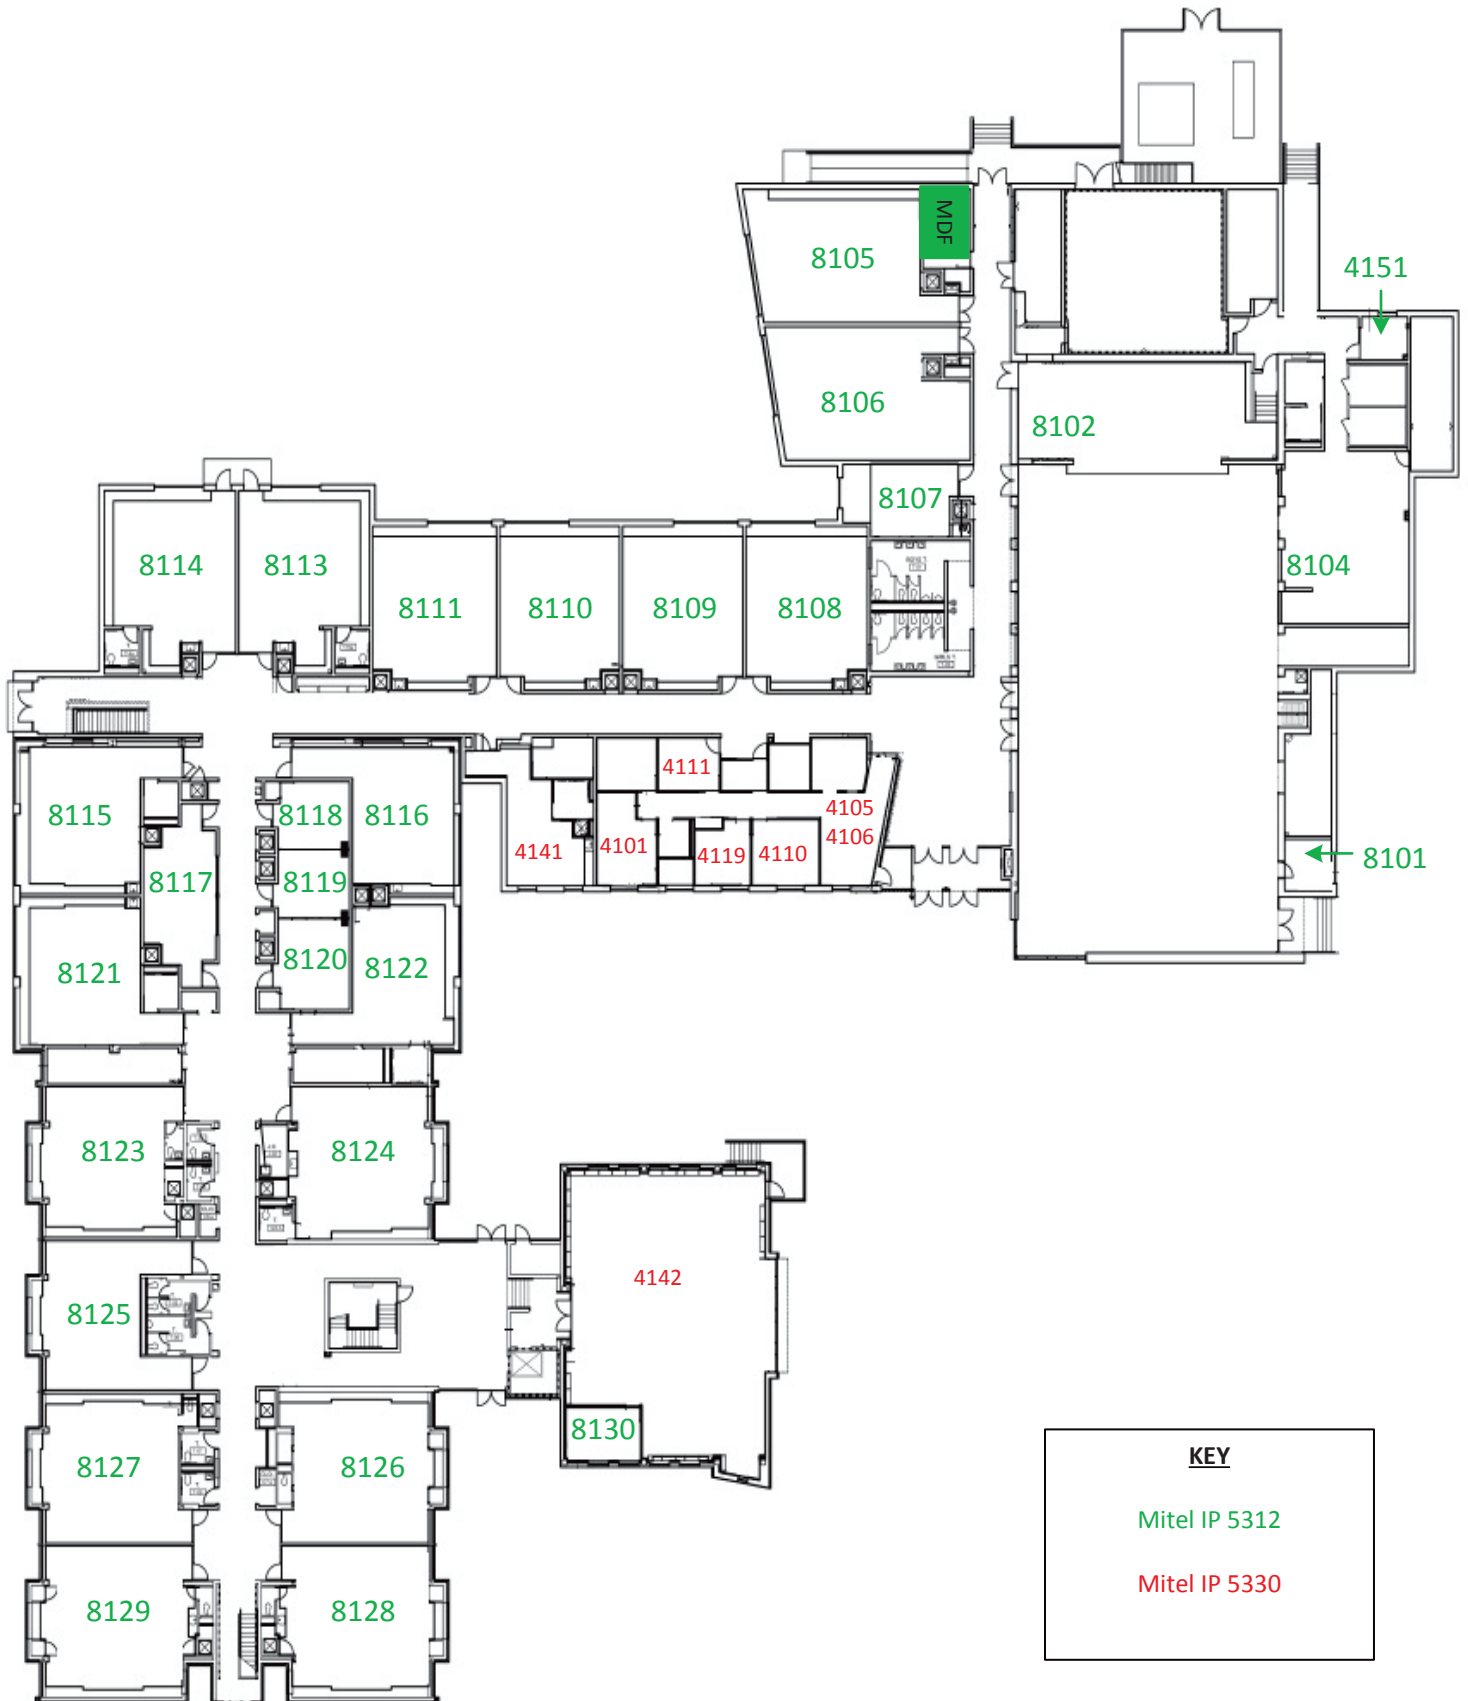

Nether Providence Elementary Second Floor




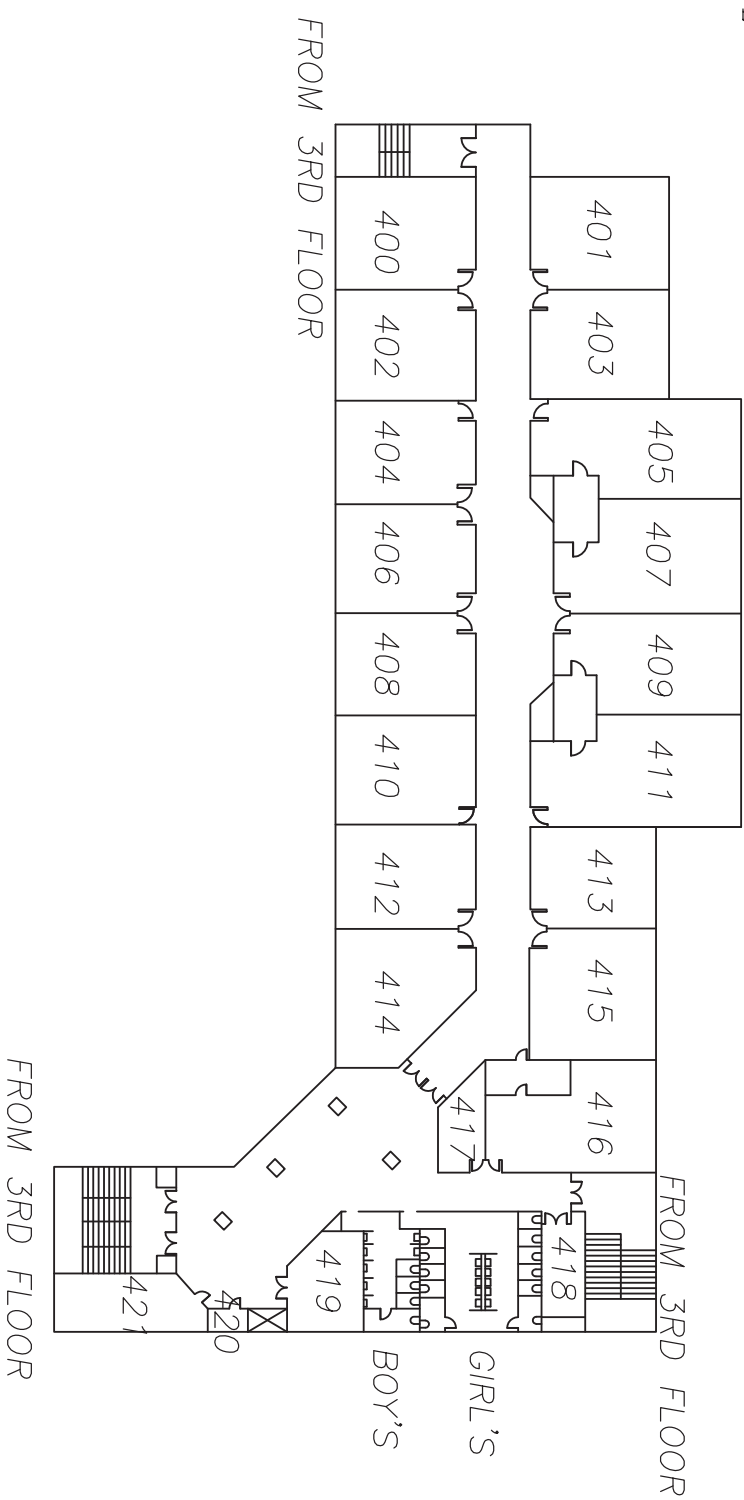

4TH FLOOR PLAN


4TH FLOOR
STRATH HAVEN HIGH SCHOOL
205 SOUTH PROVIDENCE ROAD
THE WALLINGFORD-SWARTHMORE SCHOOL DISTRICT
KENNER PROVIDENCE TOWNSHIP
WALLINGFORD, PA
DATE: MAR 22, 2013
SHEET 9 OF 9

Providence Road

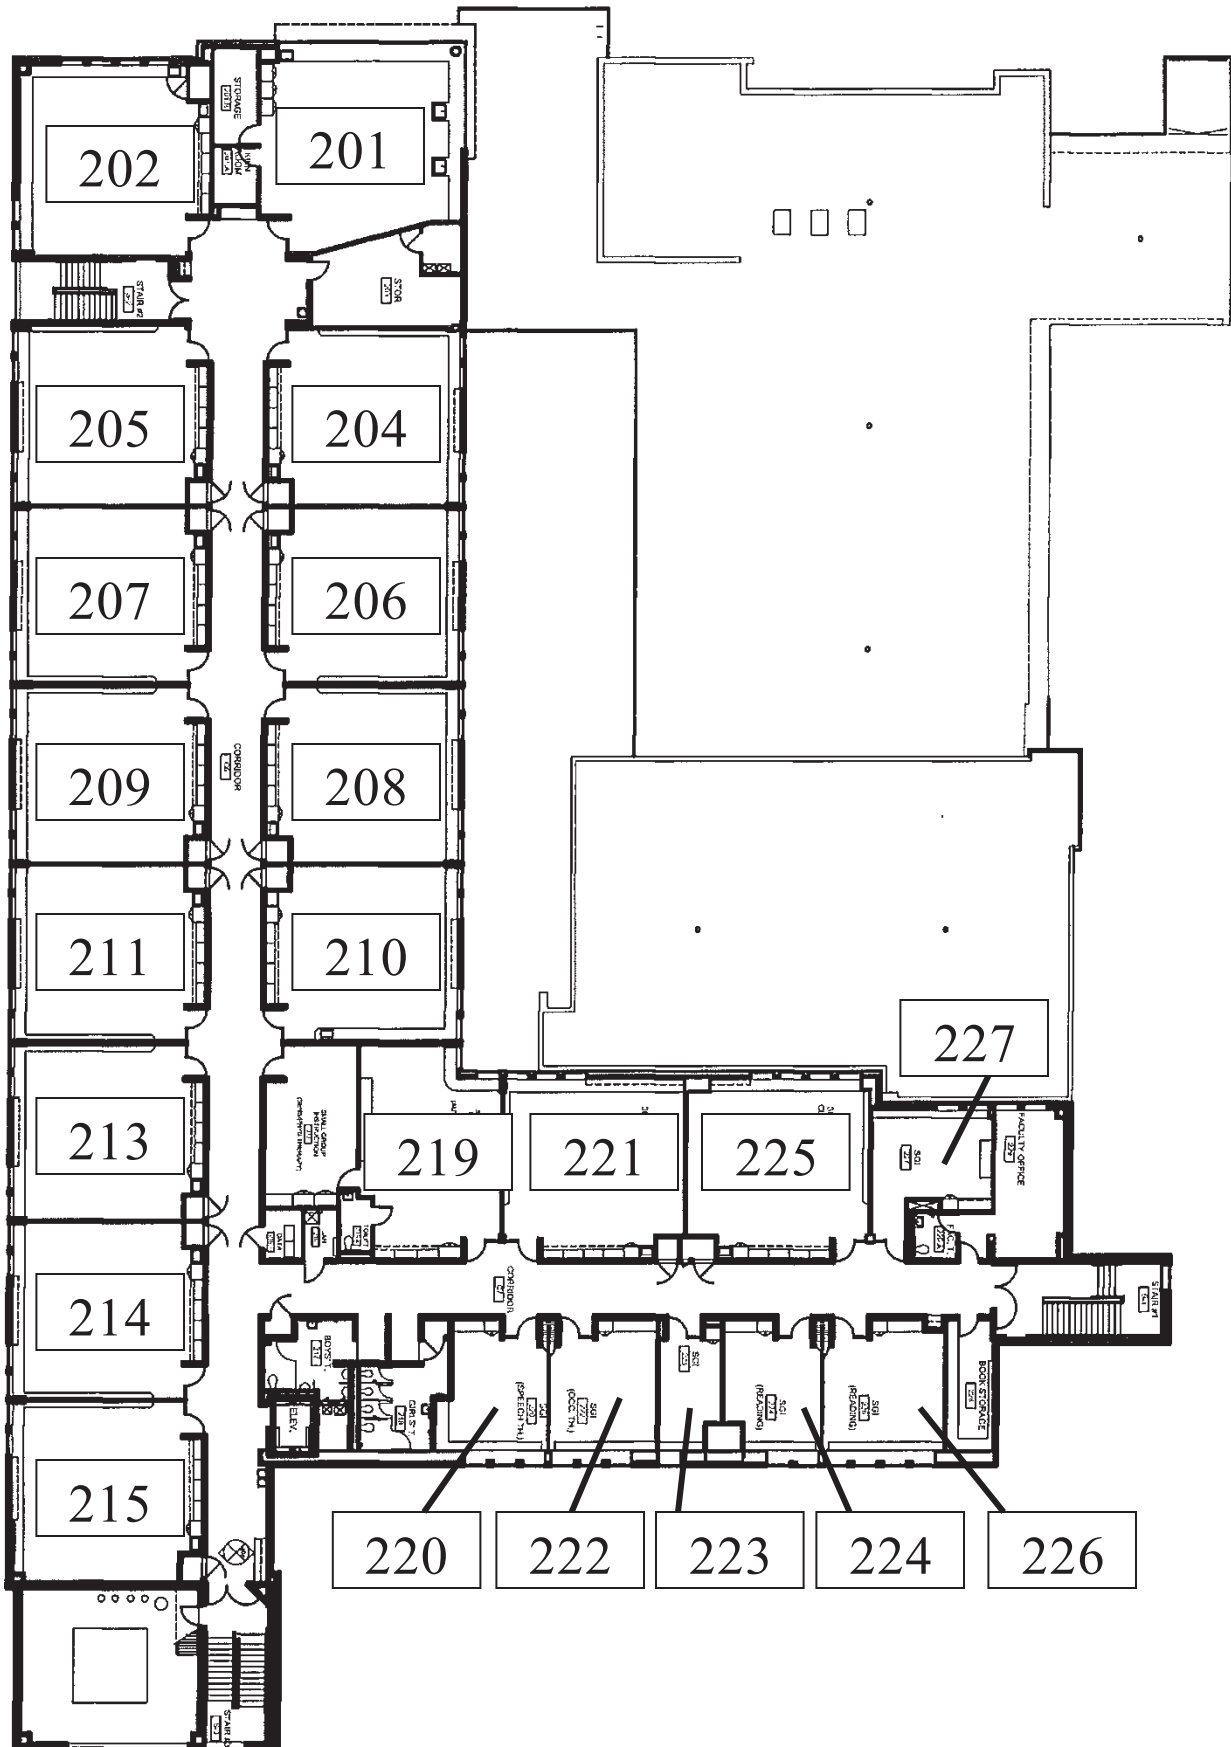


Kershaw Road


Providence Road

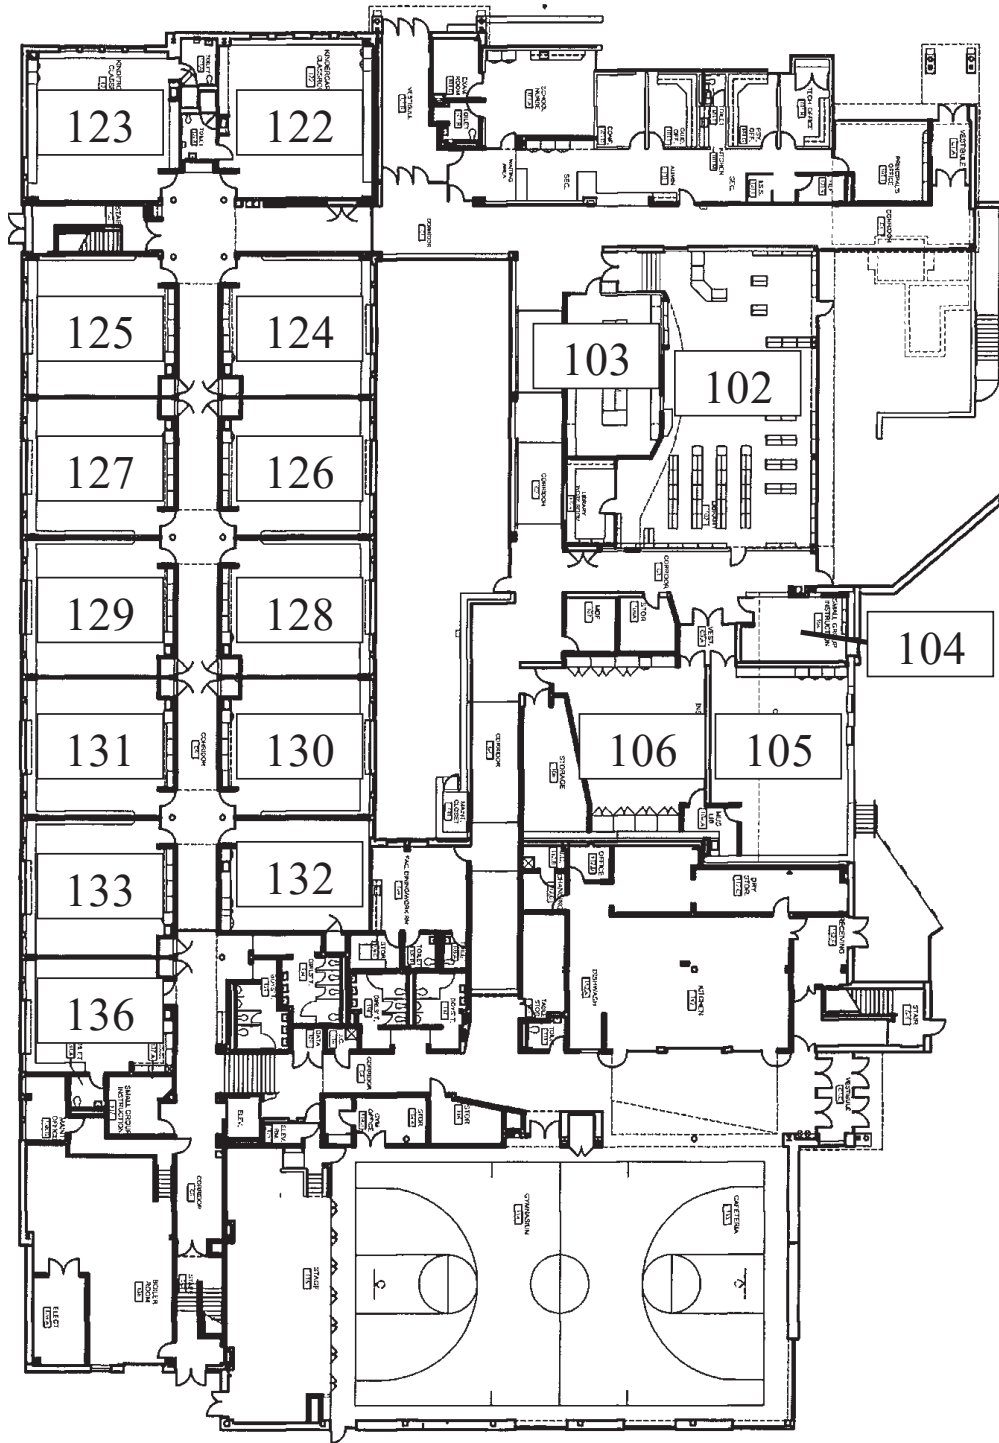

Kershaw Road


Strath Haven Middle School First Level

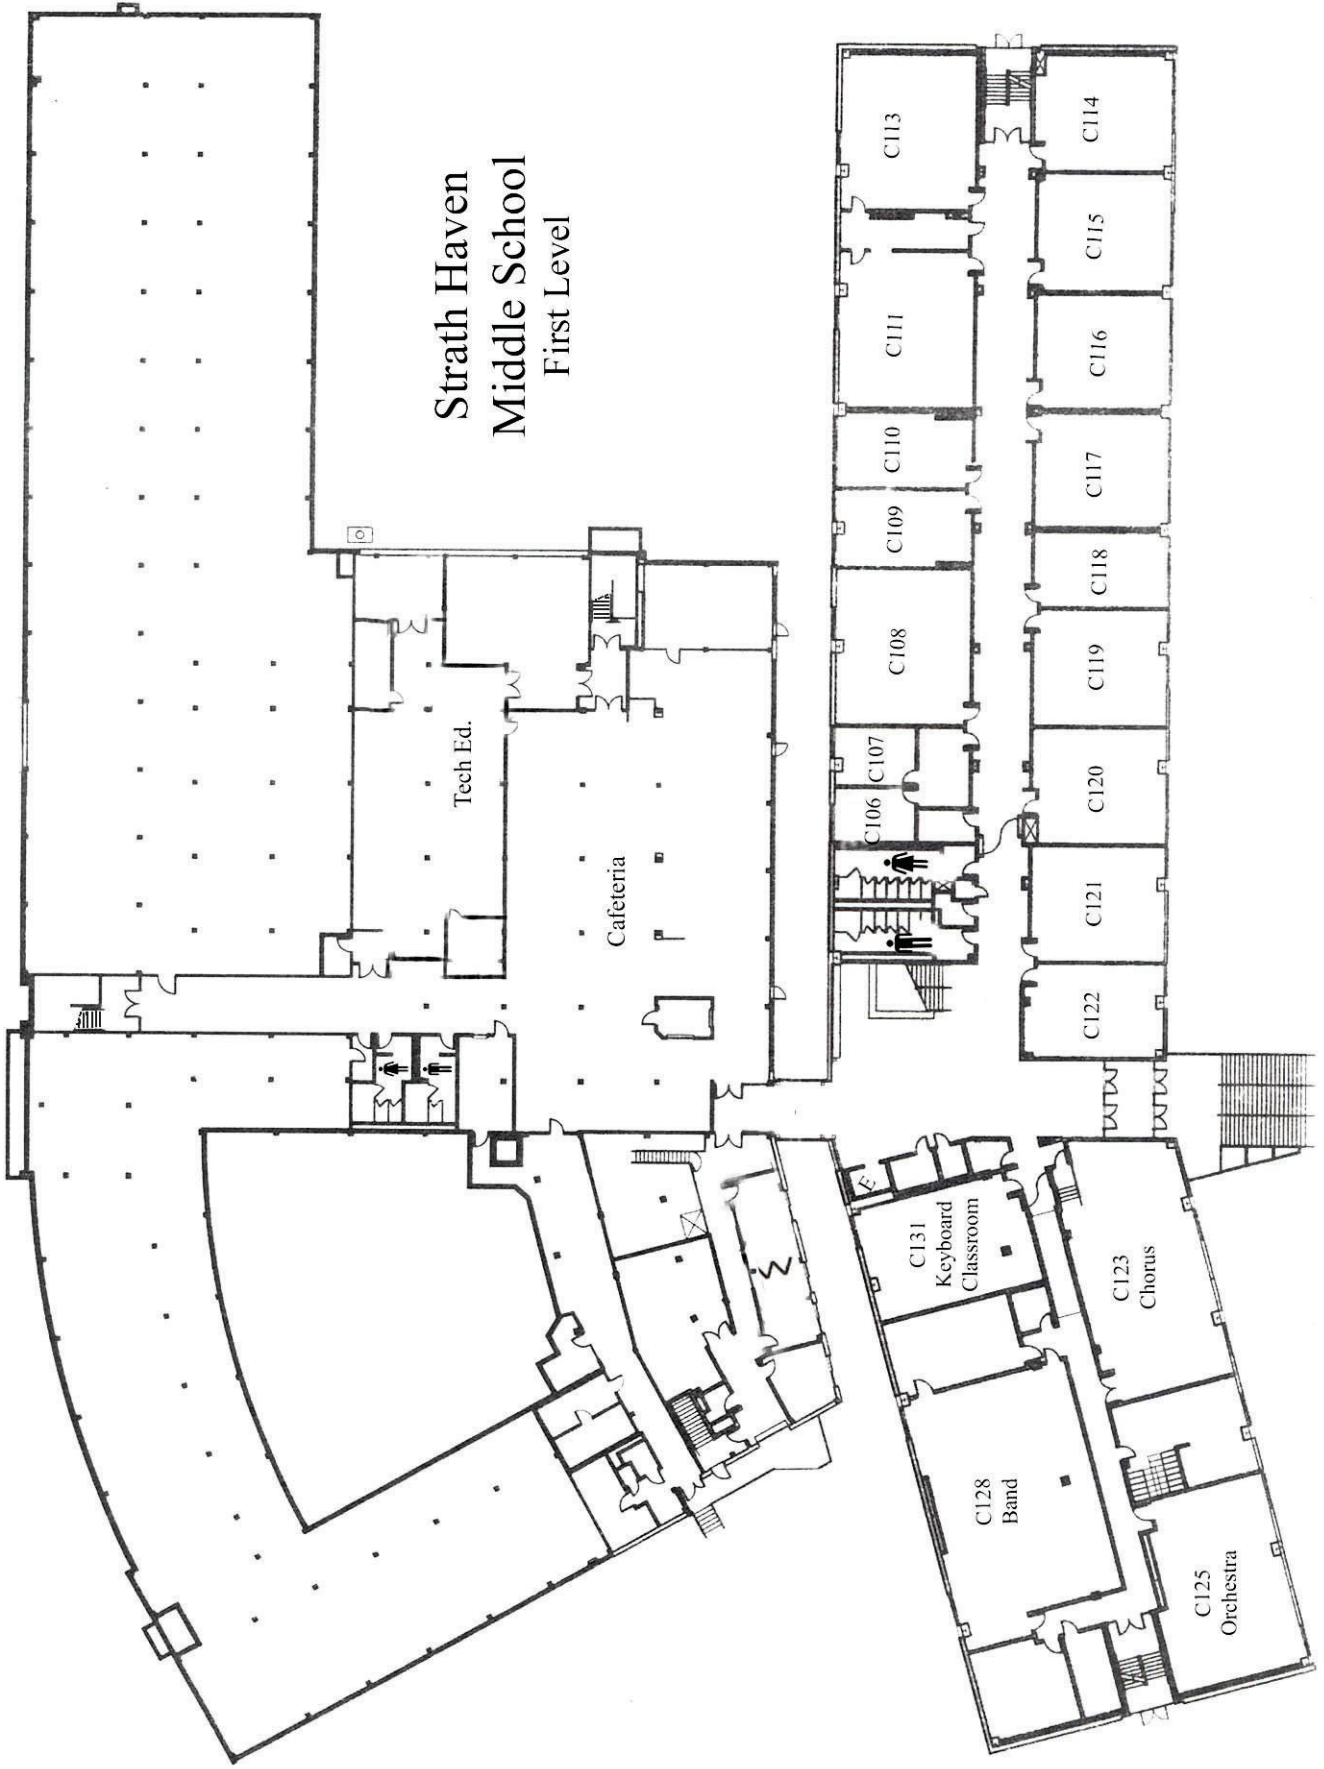

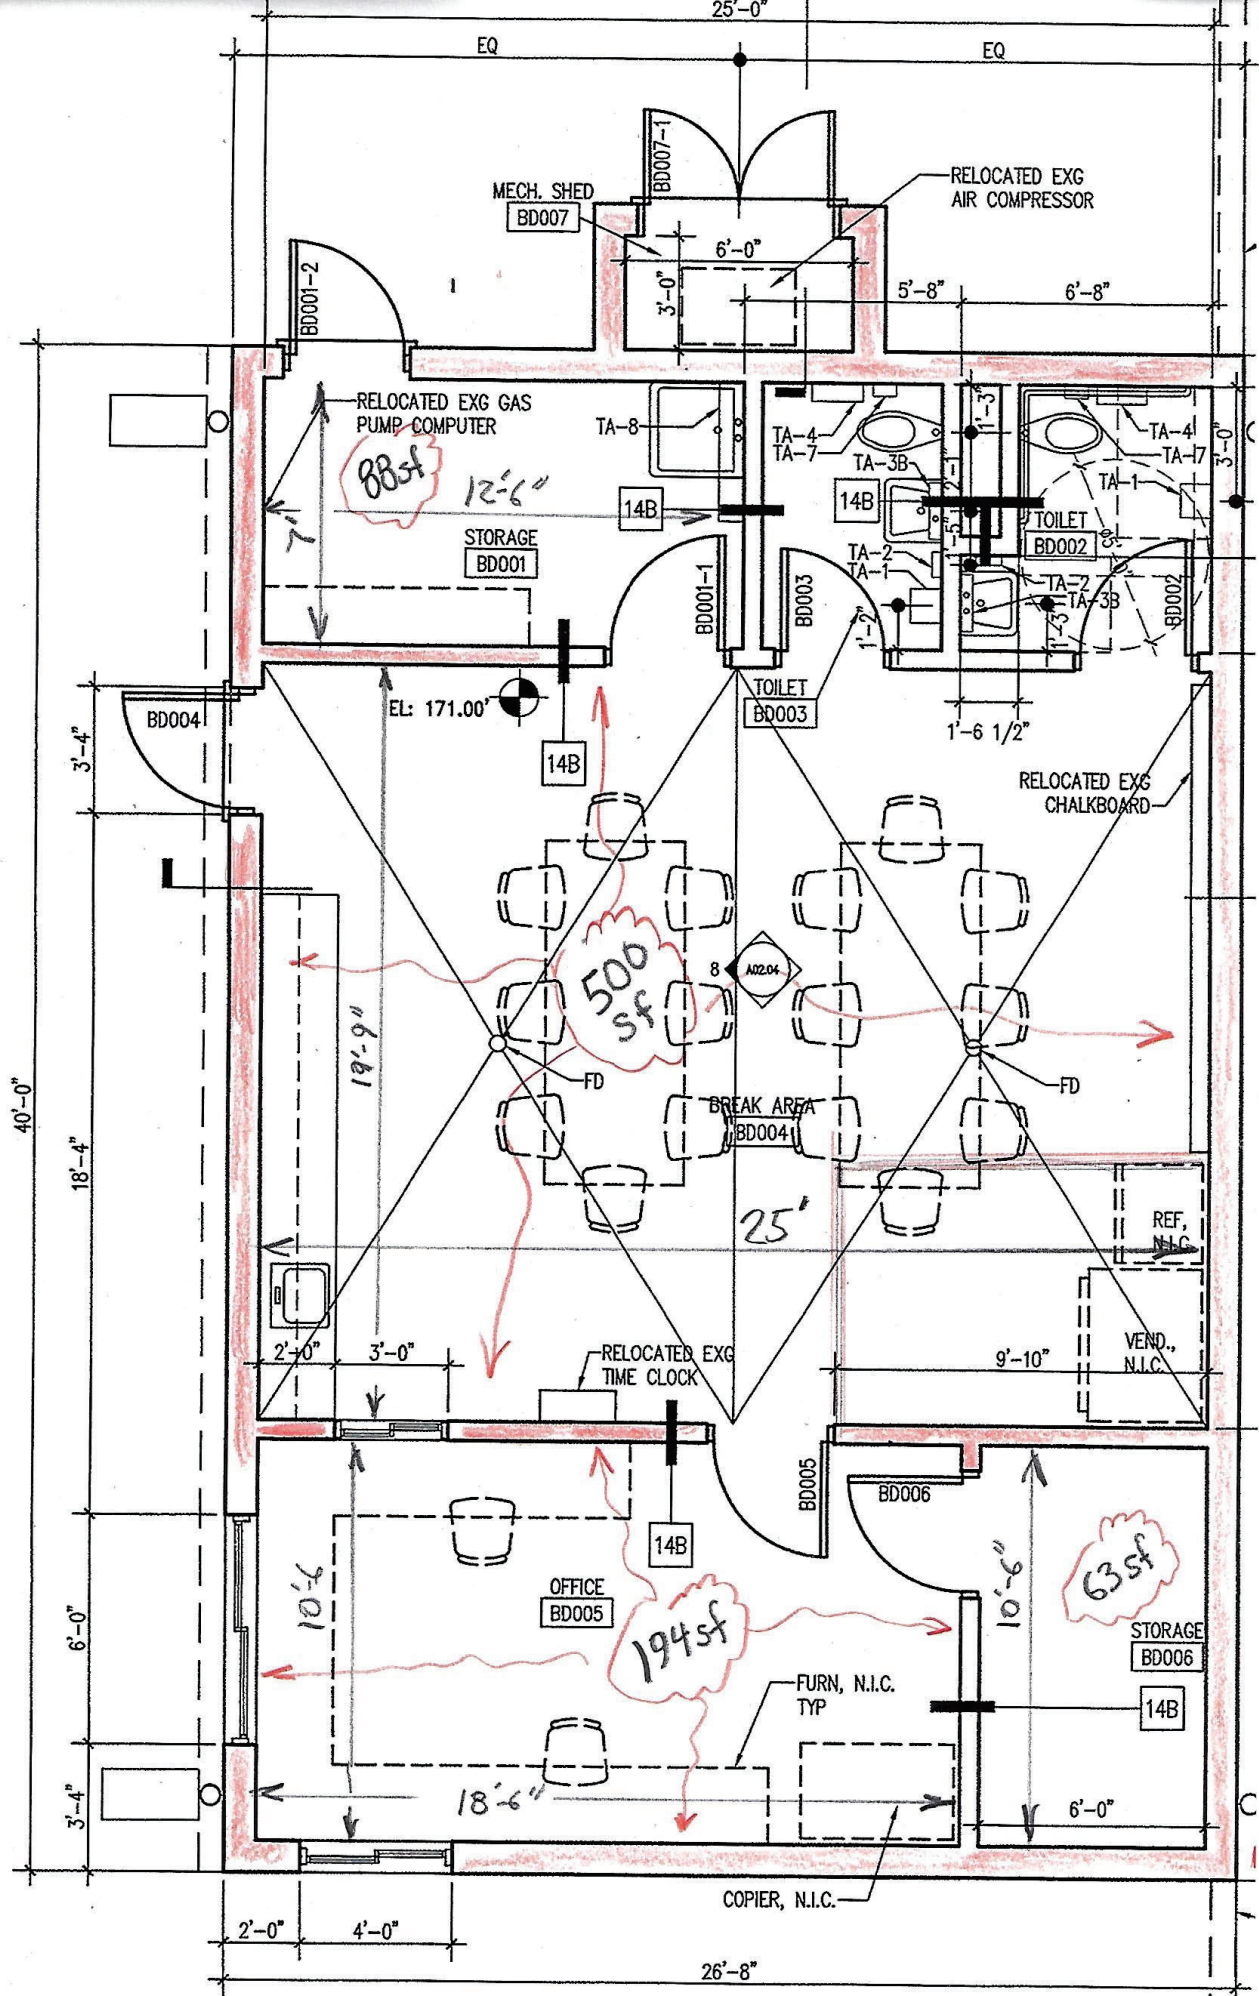

1 BUS DEPOT BUILDING PLAN
 Scale: 1/4"=1'-0"




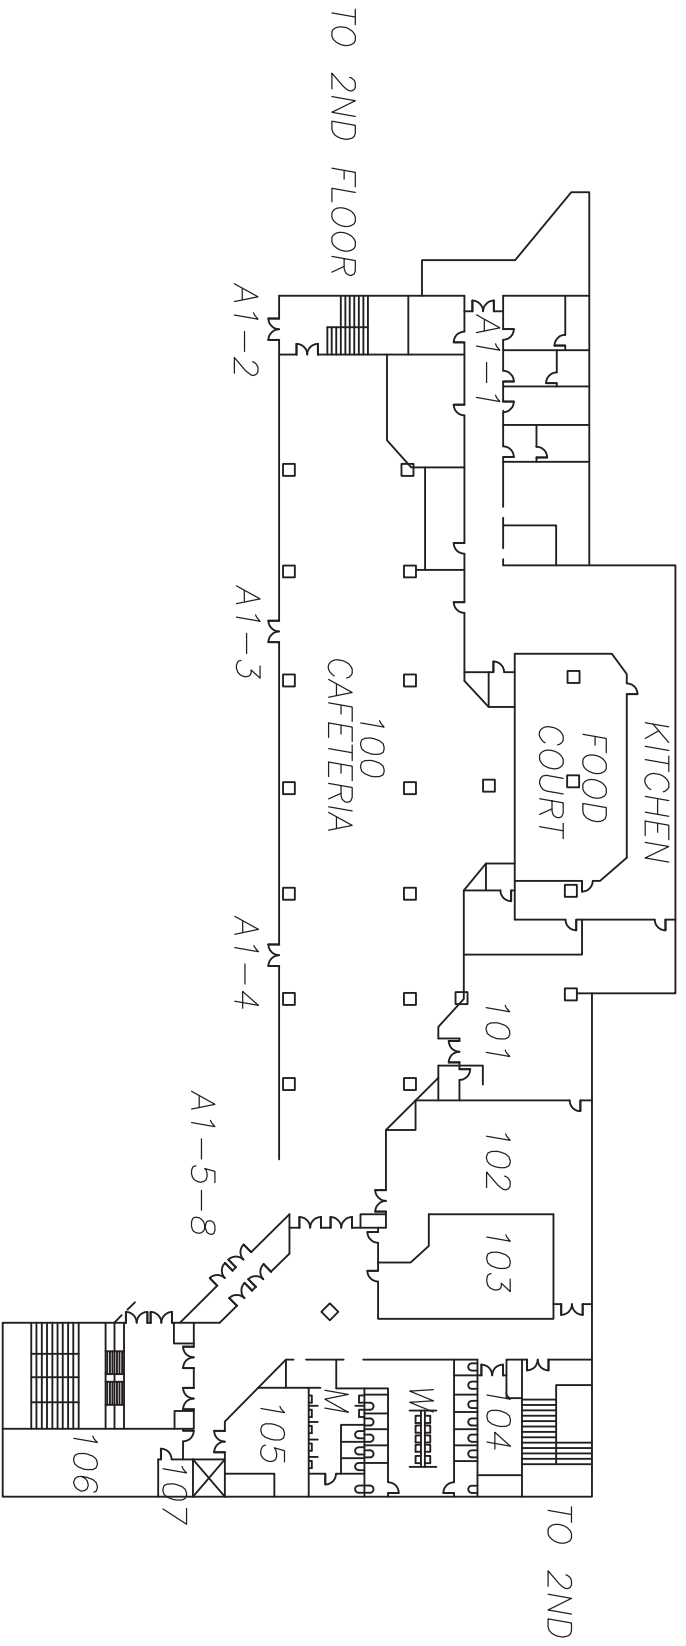


1ST FLOOR PLAN


1ST FLOOR
STRATH HAVEN HIGH SCHOOL
205 SOUTH PROVIDENCE ROAD
THE WALLINGFORD-SWARTHMORE SCHOOL DISTRICT
MIDDLETOWN, PA
DATE: MAR 22, 2013
SHEET 2 OF 9

Strath Haven Middle School Second Level

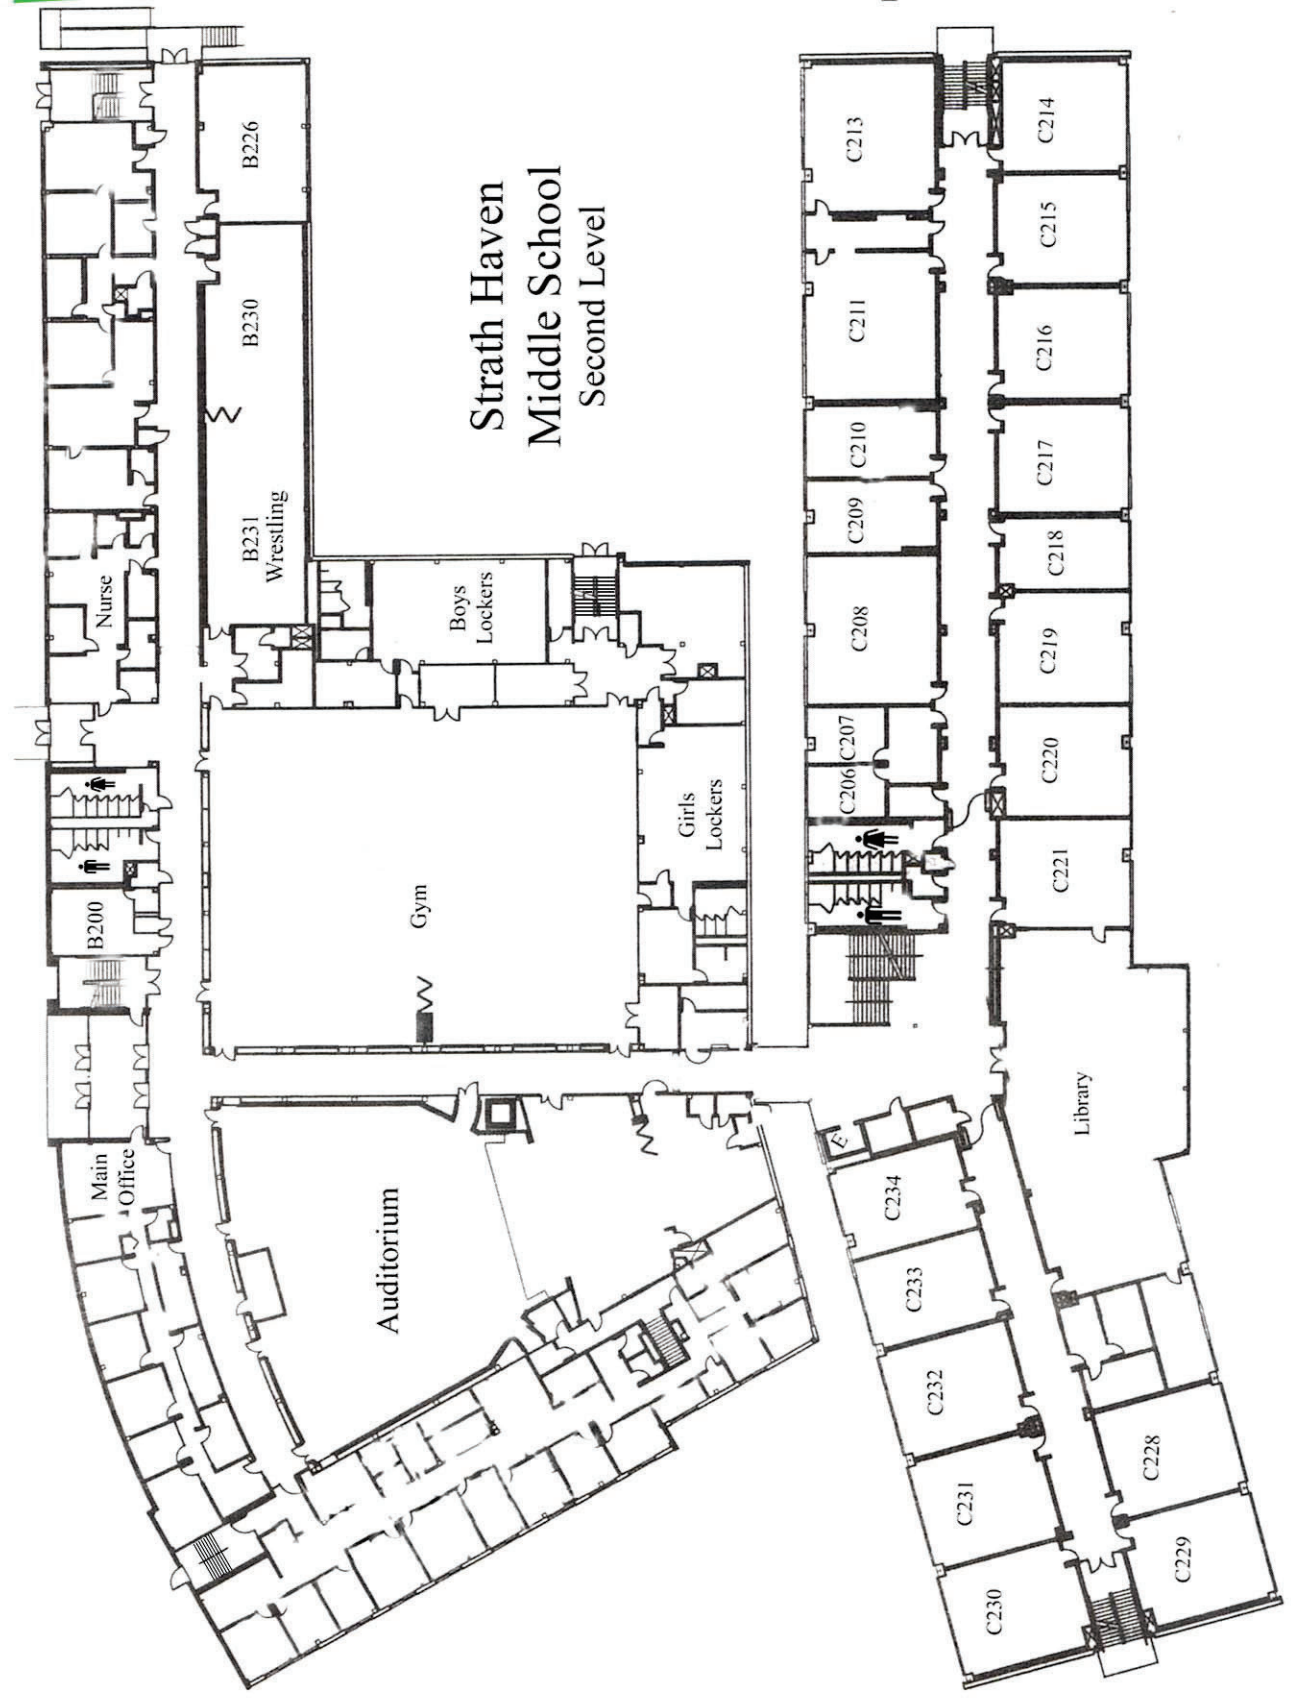


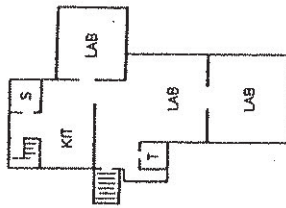


LEASE TO R.E.D. ORTHODONTIC LAB
 ARCH. AREA: 1,300 SQ.FT.
 BASEMENT

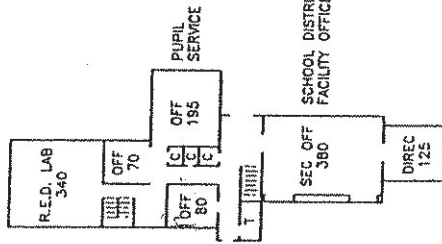

ARCH. AREA: 1,755 SQ.FT.
 FIRST FLOOR

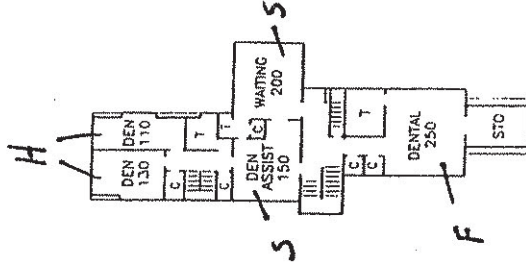

LEASE TO DENTAL OFFICE
 ARCH. AREA: 1,700 SQ.FT.
 SECOND FLOOR

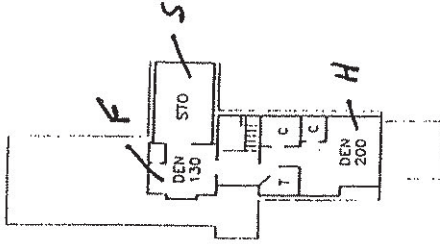


LEASE TO DENTAL OFFICE
 ARCH. AREA: 800 SQ.FT.
 THIRD FLOOR

TOTAL ARCH. AREA: 5,555 SQ.FT.

EXISTING FLOOR PLANS


F = FORWOOD SPACE
 H = HUNTINGTON SPACE
 S = SHARED SPACE

 

SCHOOL DISTRICT FACILITY OFFICE
 WALLINGFORD SWARTHMORE SCHOOL DISTRICT

• ABC

• Water

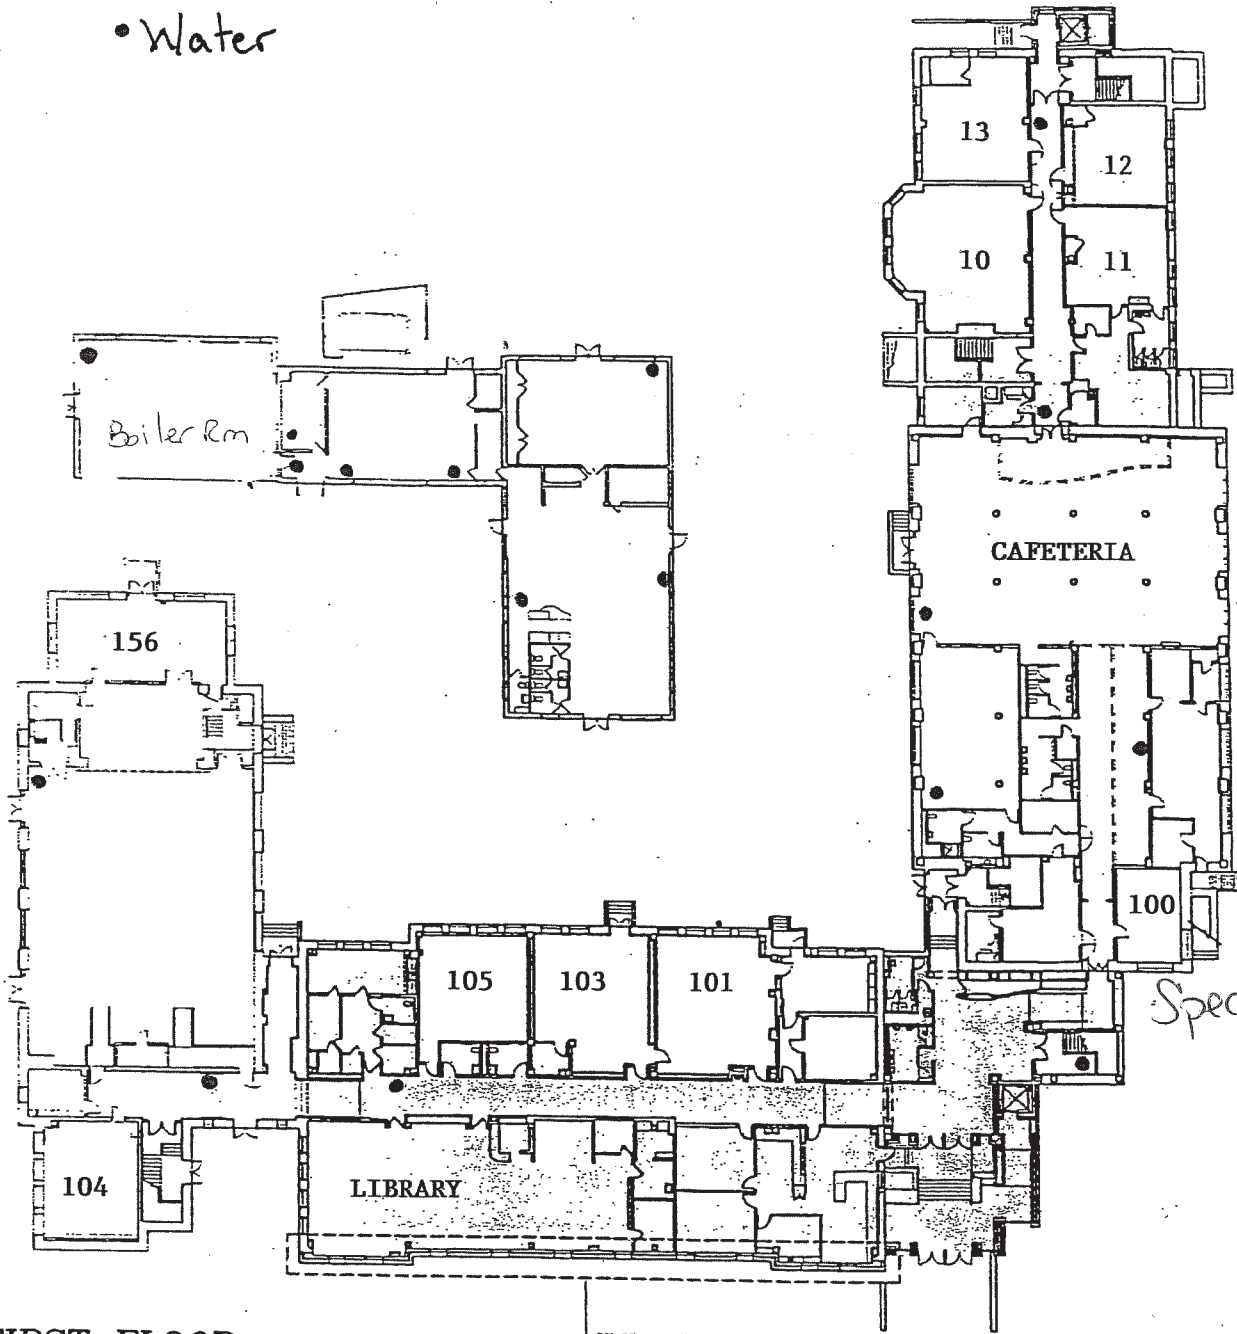

FIRST FLOOR

PHASE 3 - FRONT WALL

<input type="checkbox"/>	PHASE 2 START - JUN. 17, 02 COMPLETE - APR. 1, 03	MASONRY START - JUN. 17, 02 COMPLETED	ROOF/WINDOWS START - SEP. 18, 02 COMPLETED	<input type="checkbox"/>	PHASE 5 START - JUN. 16, 03 COMPLETE - AUG. 15, 03	MASONRY START - JUN. 16, 03 COMPLETE - JUL. 14, 03	ROOF/WINDOWS START - JUL. 13, 03 COMPLETE - AUG. 15, 03
<input type="checkbox"/>	PHASE 3 START - APR. 12, 03 COMPLETE - JUL. 15, 03	MASONRY START - MAR. 3, 03 COMPLETE - JUN. 3, 03	ROOF/WINDOWS START - JUN. 4, 03 COMPLETE - JUL. 14, 03	<input type="checkbox"/>	PHASE 4 START - JUN. 16, 03 COMPLETE - FALL 2003	MASONRY START - JUN. 16, 03 COMPLETE - JUL. 14, 03	ROOF/WINDOWS START - JUL. 15, 03 COMPLETE - AUG. 15, 03
<input type="checkbox"/>	PHASE 1 START - APR. 28, 03 COMPLETE - AUG. 15, 03	MASONRY NO WORK IN THIS PHASE	ROOF/WINDOWS START - JUL. 15, 03 COMPLETE - AUG. 15, 03				

SWARTHMORE-RUTLEDGE ELEMENTARY SCHOOL


COMMISSION NO.
2001015



REESE, LOWER, PATRICK & SCOTT, LTD.
REGISTERED ARCHITECTS
1910 HARRINGTON DRIVE • LANCASTER, PA. 17601 • 717 560-9501

SCALE:
NOT TO SCALE
DRAWN BY:
S.D.H.
DATE:

DRAWING NO.
PH-

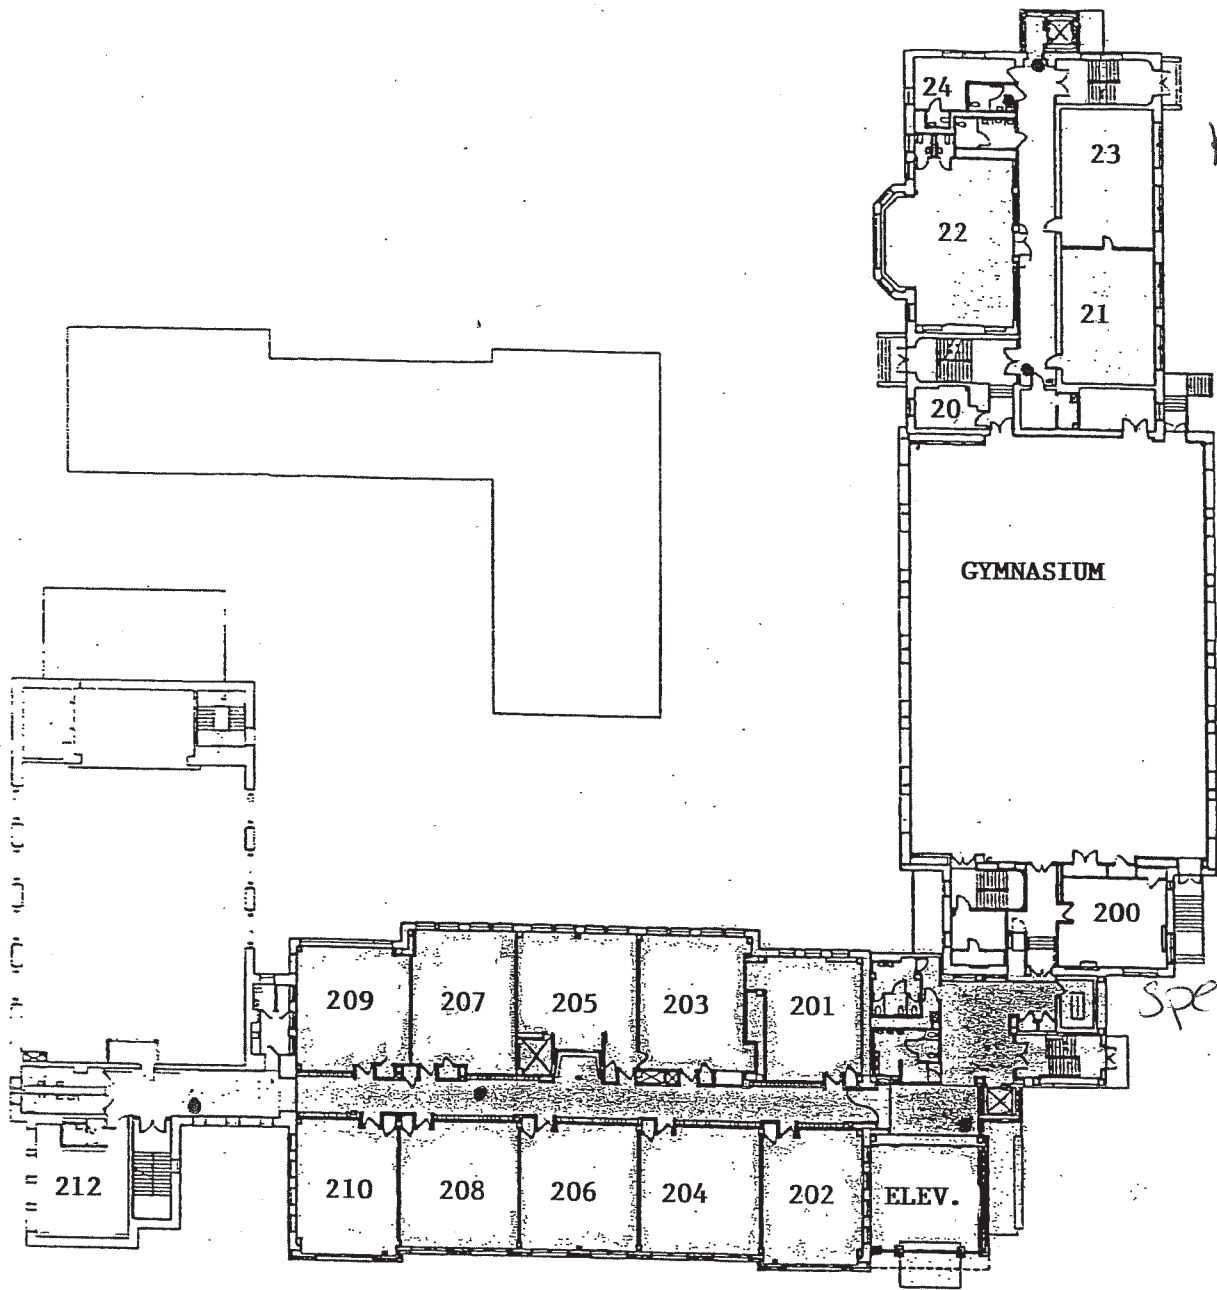

SECOND FLOOR

<p><input type="checkbox"/> PHASE 2 START - JUN. 17, 02 COMPLETE - APR. 1, 03</p> <p><input type="checkbox"/> PHASE 3 START - APR. 12, 03 COMPLETE - JUL. 15, 03</p> <p><input type="checkbox"/> PHASE 4 START - APR. 28, 03 COMPLETE - AUG. 15, 03</p>	<p>MASONRY START - JUN. 17, 02 COMPLETED</p> <p>MASONRY START - MAR. 3, 03 COMPLETE - JUN. 3, 03</p> <p>MASONRY NO WORK IN THIS PHASE</p>	<p>ROOF/WINDOWS START - SEP. 18, 02 COMPLETED</p> <p>ROOF/WINDOWS START - JUN. 4, 03 COMPLETE - JUL. 14, 03</p> <p>ROOF/WINDOWS START - JUL. 15, 03 COMPLETE - AUG. 15, 03</p>	<p><input type="checkbox"/> PHASE 5 START - JUN. 16, 03 COMPLETE - AUG. 15, 03</p> <p><input type="checkbox"/> PHASE 6 START - JUN. 16, 03 COMPLETE - FALL 2003</p>	<p>MASONRY START - JUN. 16, 03 COMPLETE - JUL. 14, 03</p> <p>MASONRY START - JUN. 16, 03 COMPLETE - JUL. 14, 03</p>	<p>ROOF/WINDOWS START - JUL. 15, 03 COMPLETE - AUG. 15, 03</p> <p>ROOF/WINDOWS START - JUL. 15, 03 COMPLETE - AUG. 15, 03</p>
---	---	--	---	---	---

SWARTHMORE-RUTLEDGE ELEMENTARY SCHOOL

COMMISSION NO.
2001015



REESE, LOWER, PATRICK & SCOTT, LTD.
REGISTERED ARCHITECTS

1910 HARRINGTON DRIVE • LANCASTER, PA. 17601 • 717 568-9501


SCALE:
NOT TO SCALE

DRAWN BY:
S.D.H.

DATE:

DRAWING NO.

PH-

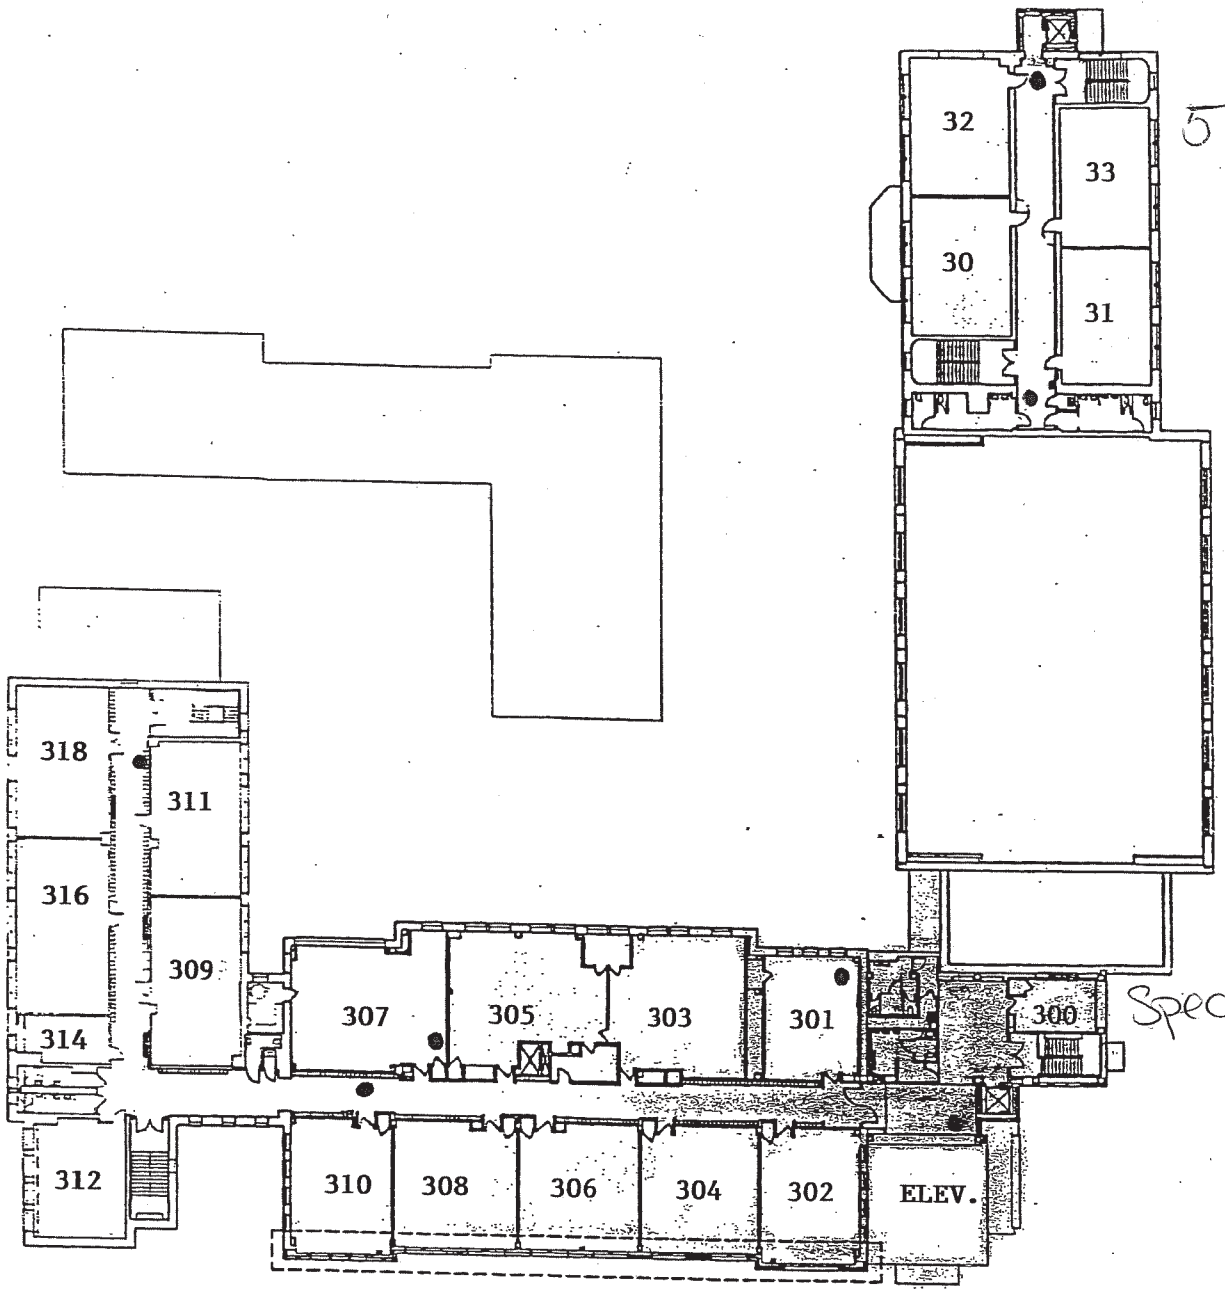

THIRD FLOOR

- PHASE 3 - FRONT WALL

<input type="checkbox"/>	PHASE 2 START - JUN. 17, 82 COMPLETE - APR. 1, 83	MASONRY START - JUN. 17, 82 COMPLETED	ROOF/WINDOWS START - SEP. 18, 82 COMPLETED	<input type="checkbox"/>	PHASE 5 START - JUN. 14, 83 COMPLETE - AUG. 15, 83	MASONRY START - JUN. 16, 83 COMPLETE - JUL. 14, 83	ROOF/WINDOWS START - JUL. 15, 83 COMPLETE - AUG. 15, 83
<input type="checkbox"/>	PHASE 3 START - APR. 12, 83 COMPLETE - JUL. 15, 83	MASONRY START - MAR. 2, 83 COMPLETE - JUN. 3, 83	ROOF/WINDOWS START - JUN. 4, 83 COMPLETE - JUL. 14, 83	<input type="checkbox"/>	PHASE 4 START - JUN. 14, 83 COMPLETE - FALL 2003	MASONRY START - JUN. 16, 83 COMPLETE - JUL. 14, 83	ROOF/WINDOWS START - JUL. 15, 83 COMPLETE - AUG. 15, 83
<input type="checkbox"/>	PHASE 4 START - APR. 28, 83 COMPLETE - AUG. 15, 83	MASONRY NO WORK IN THIS PHASE	ROOF/WINDOWS START - JUL. 15, 83 COMPLETE - AUG. 15, 83				

SWARTHMORE-RUTLEDGE ELEMENTARY SCHOOL

COMMISSION NO.
2001015



REESE, LOWER, PATRICK & SCOTT, LTD.
REGISTERED ARCHITECTS

1910 HARRINGTON DRIVE - LANCASTER, PA. 17601-717 560-9501

SCALE:
NOT TO SCALE


DRAWN BY:
S.D.H.

DATE:


DRAWING NO.

PH-6


Strath Haven
Middle School
Third Level

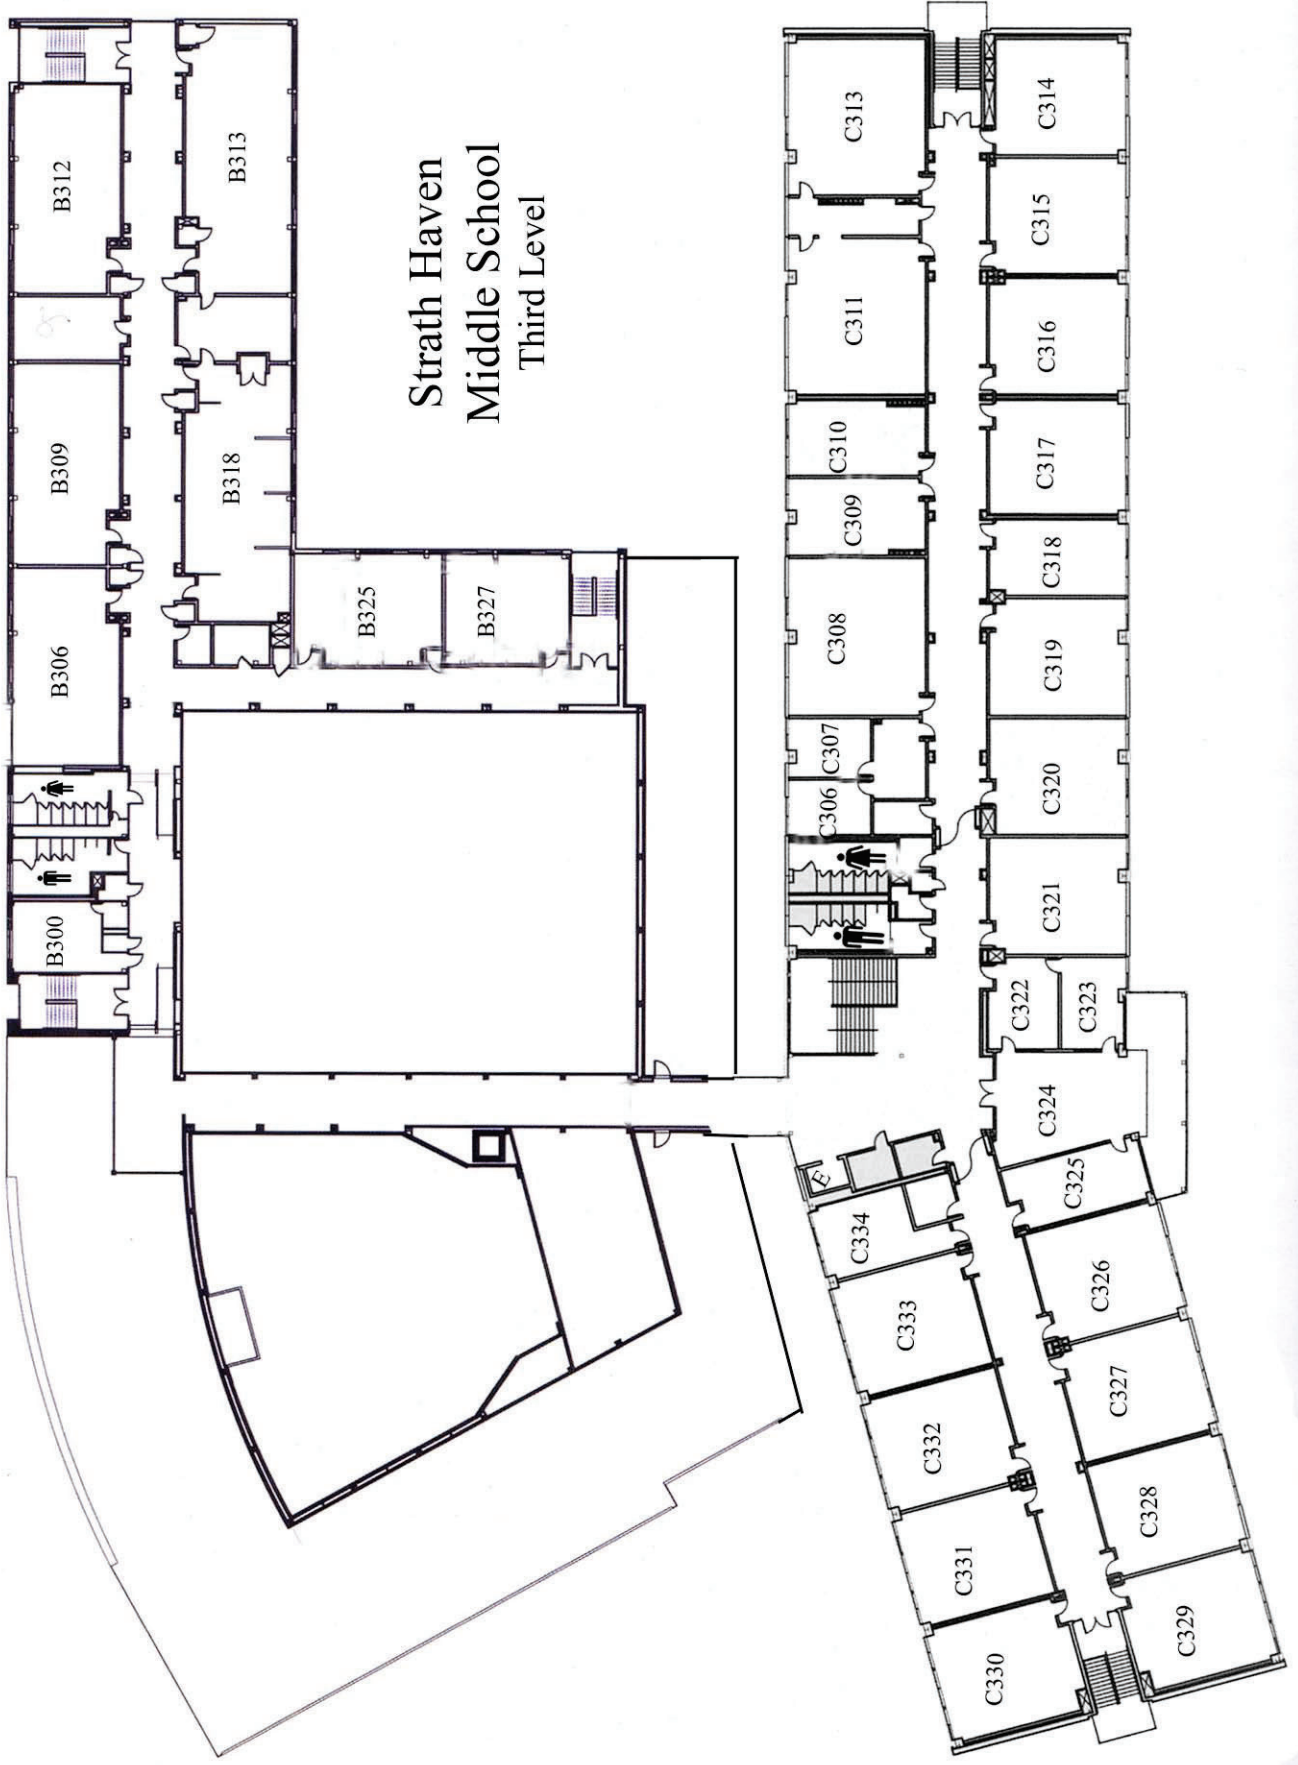


BROOKHAVEN ROAD

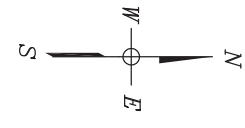

3RD FLOOR PLAN

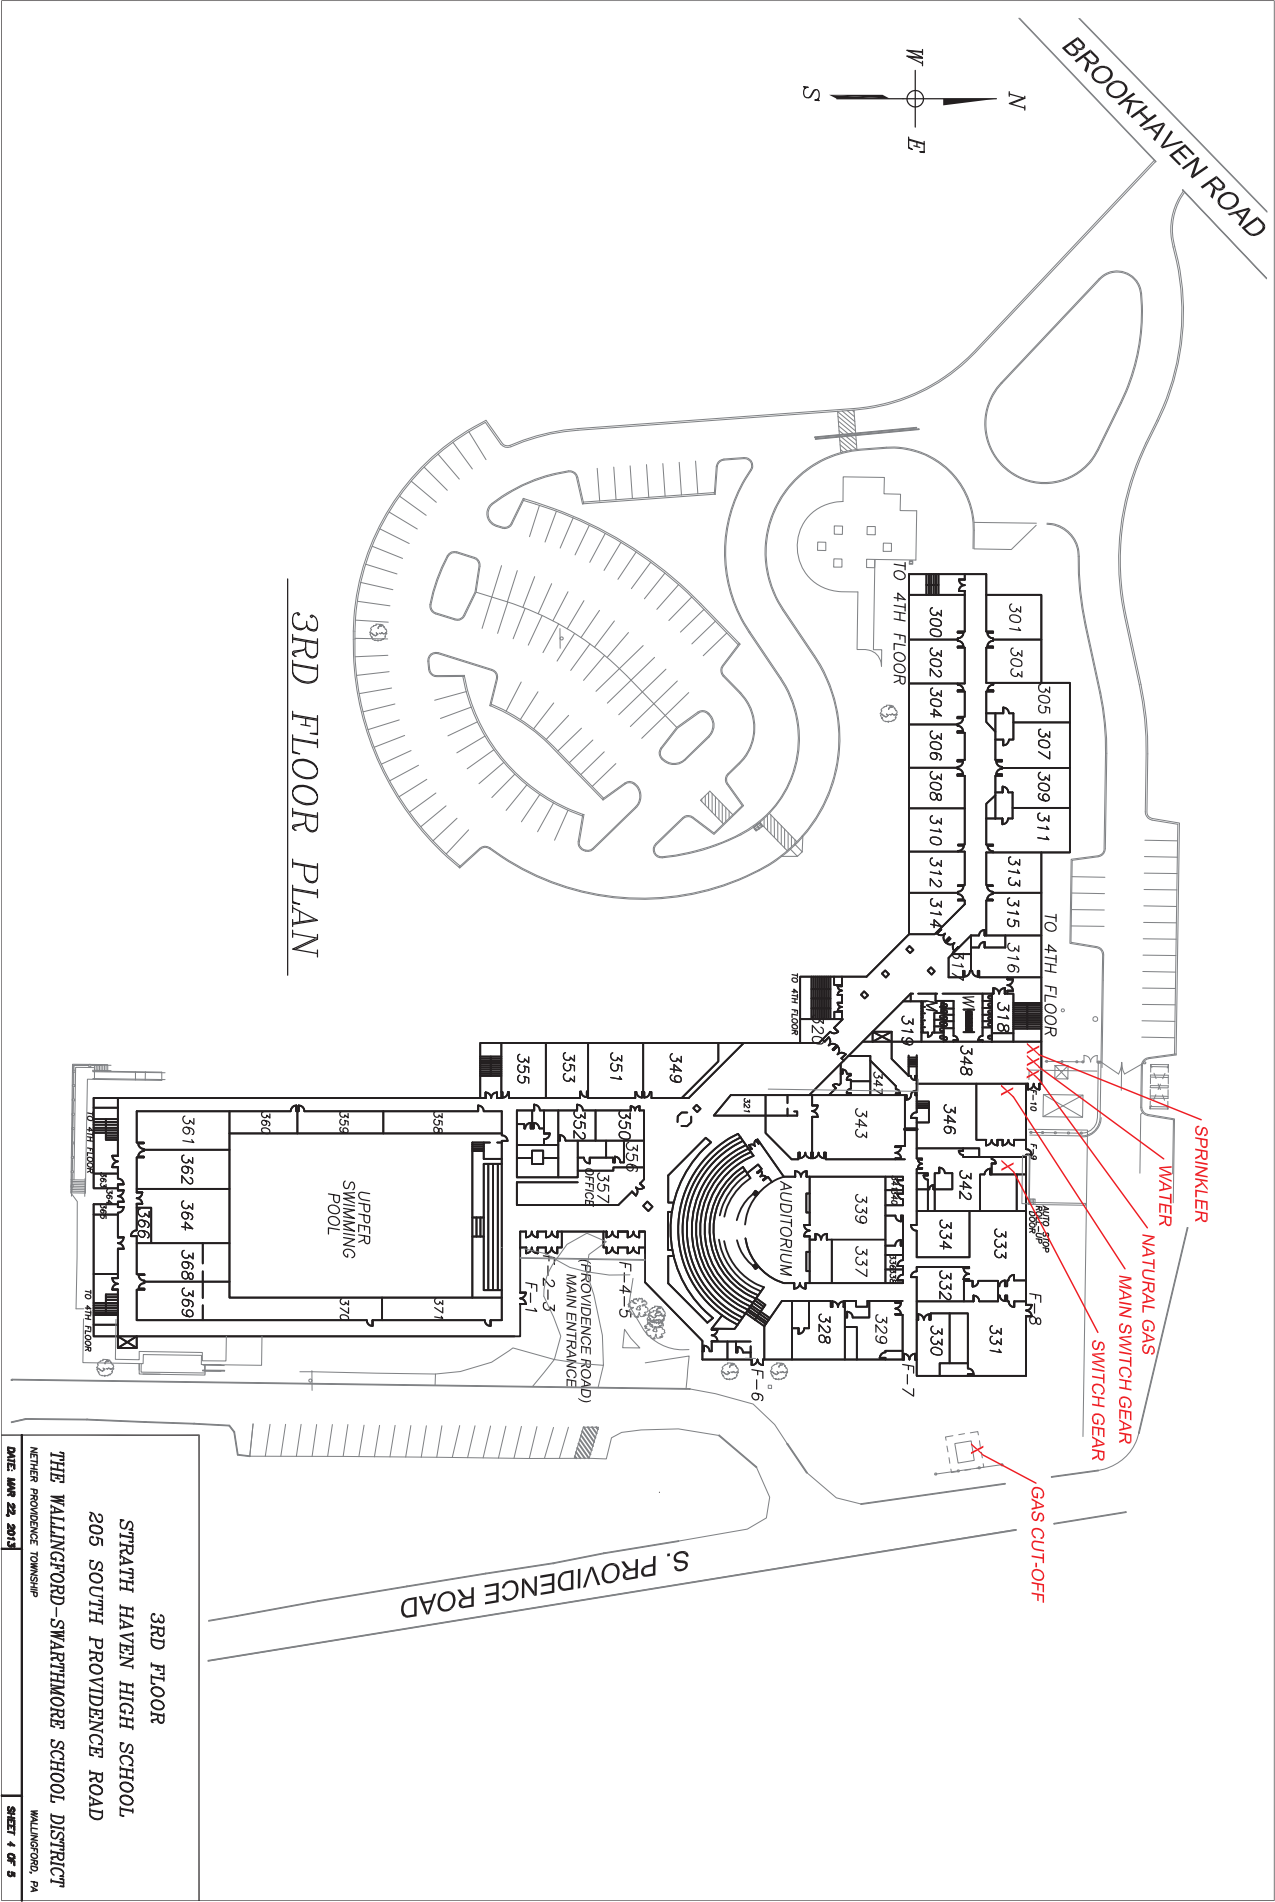

3RD FLOOR
 STRATH HAVEN HIGH SCHOOL
 205 SOUTH PROVIDENCE ROAD
 THE WALLINGFORD-SWARTHMORE SCHOOL DISTRICT
 KENNER PROVIDENCE TOWNSHIP
 WALLINGFORD, PA
 DATE: JAN 22, 2013
 SHEET 4 OF 9

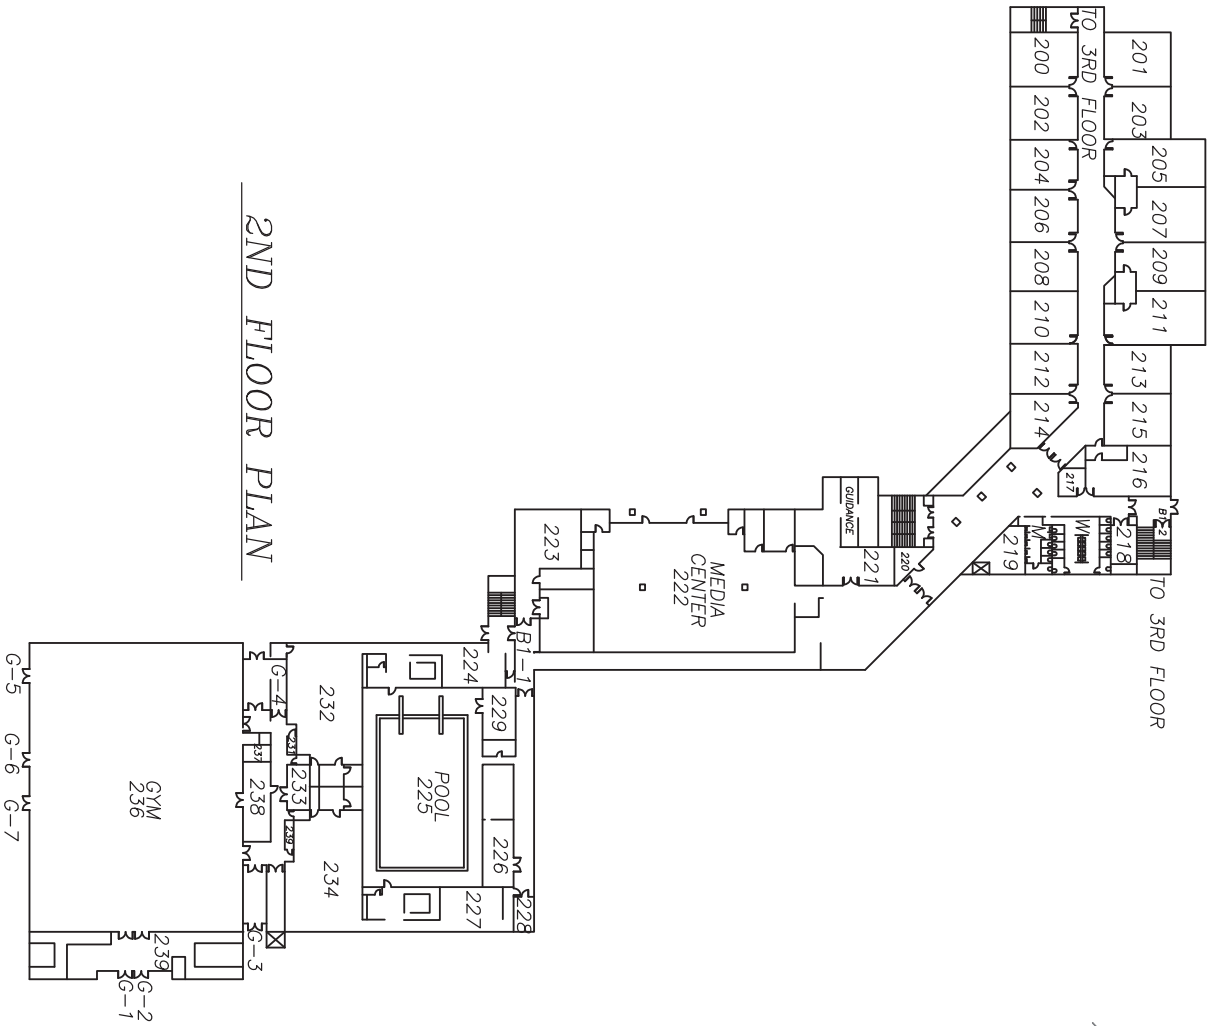

2ND FLOOR PLAN

2ND FLOOR
 STRATH HAVEN HIGH SCHOOL
 205 SOUTH PROVIDENCE ROAD
 THE WALLINGFORD-SWARTHMORE SCHOOL DISTRICT
 KENNER PROVIDENCE TOWNSHIP
 WALLINGFORD, PA
 DATE: MAR 22, 2013
 SHEET 3 OF 9