



BOND UPDATE

September & October 2025

Weight Room Upgrades

Weights, Racks, Flooring, etc.

Flooring for Weight Room 2 installed

Furniture

Petronila, Bishop Primary, LJHS, Bishop Elementary, BHS

Met with Furniture Company; furniture ordered

Petronila Elementary School– New Petronila Gymnasium

Project #24.19D

September -Metal Building in Production

- Site work continues; Building pad ready to start grade beams; Paving base installed (90% complete)

- Additional demo (old restroom);

- Proposed a new transformer to NEC, waiting on pricing and approval (old one was damaged with the storm)

October -NEC confirming location of new transformer (2-week lead time)

- Slab foundation; rebar is being tied and inspected; Electrical is currently being installed in the foundation and plumbing is being wrapped up and ready to pour next week. Slab on grade to be placed on Oct. 22.

- Building in production and scheduled to ship on Nov. 13th.

- Final grading and forms to be installed the days following the slab pour.

- Submittals for: Ceramic tile/Resilient Floor, HVAC Equipment & Air Distribution, block/veneer

Bishop Badger Student Development Center

Project #24:19C

September – One more concrete pour to do on the last section of grade beam

- Continue erection of columns and girts

- GFCI plug placement discussed;

- Placement of netting discussed and revised layout provided to Hellas

- Layout/Assembling of Trusses

October – Continue erection of building; painting of structural steel

- Provided Badger logo to Hellas

- Switch bank for lights and fans (we are asking for price to add a switch, 2 total)

- Fan height requested to be as high as possible

-25 weather days – Substantial Completion 2/3/2026 based on current schedule
As of October 13, 2025, the project is 58% complete based on Schedule of Values submitted.

Upcoming Improvements/projects:

HVAC: Phase II (Bishop High School, Elementary Gym & Several Old Units at LJHS)

Door Upgrades

Playgrounds

Bishop Elementary Enclosure, asphalt paving upgrades, restroom upgrades




MEASUREMENTS & QUANTITIES	
FEATURES/MATERIALS	DETAILS
AREA OF TURF	48,617 SQ. FT.
TURF PERIMETER	897 LF



A TEGGATE COMPANY
 1100 West Willow Lane
 Suite 100
 Dallas, TX 75243
 (214) 250-0880
 helas.com

PROJECT: Bishop High Athletic Facility
 111 East Street
 Bishop, Texas
 75824

PROJECT: SYNTHETIC TURF FOOTBALL FIELD
 PROJECT LOCATION: BISHOP, TEXAS

 

COLOR RENDERINGS WITHIN THIS TURF SUBMITTAL REPRESENT TURF COLOR ONLY. IF SHOWN, TRACK LAYOUTS, TANK COLORS AND FUSION MARKS ARE DEPICTED FOR GENERAL OVERVIEW.



COMMENTS:
 Drawing shall indicate ONLY when printed on 11x17 sheet.


DESIGNED BY: HKS
 All drawings shall indicate electrical, mechanical, plumbing, and other related disciplines, and shall not be construed, used, or installed without the written consent of HKS Construction, Inc.

DATE: APRIL 25, 2025


REVISION: 1.2

SHEET TITLE: COLOR RENDERING

SHEET NUMBER: 6 OF 6

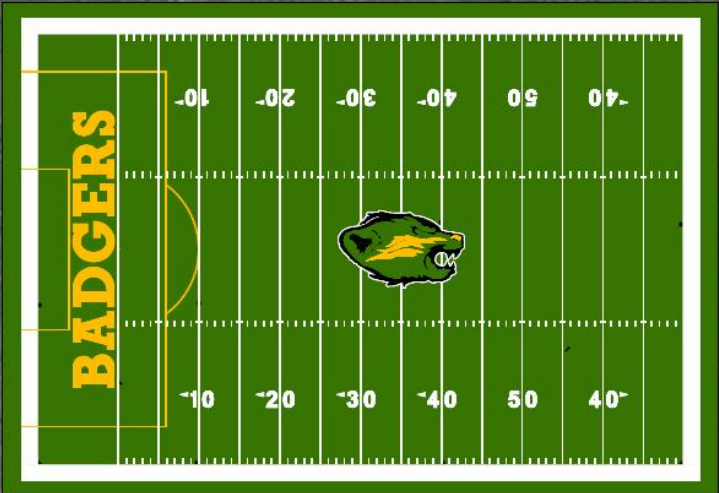

1 COLOR RENDERING
 Scale: 1:30

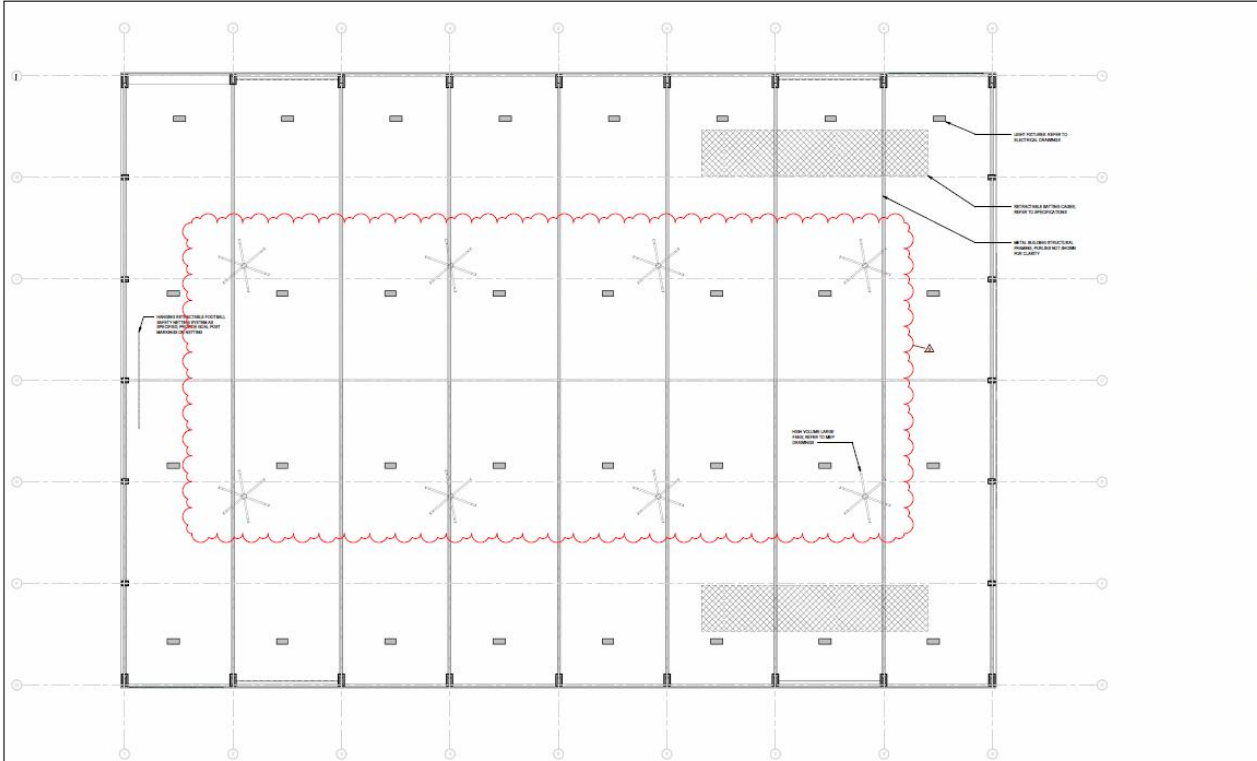

1 REFLECTED CEILING PLAN
 SCALE: 1/8" = 1'-0"

GIGNAC ARCHITECTS
 ARCHITECTS (CERTIFIED ARCHITECT)
 416 STANBY STREET
 CORPUS CHRISTI, TEXAS 78401
 3700 N. 10TH STREET, STE. 208
 WAXAHACH, TEXAS 75165
 P 281-896-0100

CONSULTANTS:
 CIVIL: STRUCTURAL
 MECHANICAL ENGINEERING
 1010 E. SCHWABER BLVD.
 CORPUS CHRISTI, TEXAS 78404
 901-846-6440
 MEP:
 HKS CONSULTING ENGINEERS
 600 WEST BURNETT
 SAN ANTONIO, TEXAS 78202
 210-782-0200

Bishop CISD
 Bishop Consolidated Independent School District
 ATHLETIC FACILITY
 719 EAST STREET
 BISHOP, TEXAS 75824



PROJECT: BISHOP ATHLETIC FACILITY
 SHEET NUMBER: 24 OF 24
 DRAWING DATE: 12/18/24
 DRAWN: JAC
 CHECKED: JAC
 DATE: 02/2025

No.	Description	Date
1	REVISED	02/2025
2	REVISED	02/2025
3	REVISED	02/2025

SHEET TITLE:
 OVERALL REFLECTED CEILING PLAN

GENERAL NOTES:
 1. ALL UTILITIES AND EQUIPMENT SHALL BE INSTALLED AND FINISHED IN ACCORDANCE WITH THE CITY OF BISHOP, TEXAS.
 2. CONTRACTOR SHALL VERIFY ALL UTILITIES AND EQUIPMENT ARE CORRECTLY LOCATED AND DEPTHS ARE AS SHOWN ON THE RCP.
 3. CONTRACTOR SHALL BE RESPONSIBLE FOR OBTAINING ALL NECESSARY PERMITS AND APPROVALS FROM THE CITY OF BISHOP, TEXAS.
