


GENERAL NOTES


A. THIS DRAWING IS NOT FOR PERMIT OR CONSTRUCTION. THIS DRAWING PROVIDES THE GENERAL DESIGN INTENT FOR THE SYSTEMS, EQUIPMENT, COMPONENTS, ETC. SHOWN. THE FINAL DESIGN CALCULATIONS, SIZES, CAPACITIES, EQUIPMENT SELECTIONS, ETC. ARE THE SOLE RESPONSIBILITY OF THE BIDDER DESIGN CONTRACTOR. ALL DESIGN AND OTHER WORK SHALL BE IN COMPLIANCE WITH THE SPECIFICATION, CODES, AND STANDARD OF CARE.

KEYED NOTES

- ① ITEM TO BE DEMOLISHED.
- ② NEW BURNER TO MATCH EXISTING BURNER FOR B-2. BASIS OF DESIGN TO BE: RIELLO RX400, NATURAL GAS BURNER, FIRING RATE 300-1700 MBH, MAIFOLD PRESSURE -10.8 "WC.
- ③ CONNECT NEW BURNER CONTROLS TO EXISTING DELTA CONTROLS BOX TO INTERFACE WITH AUTOMATION SYSTEM.

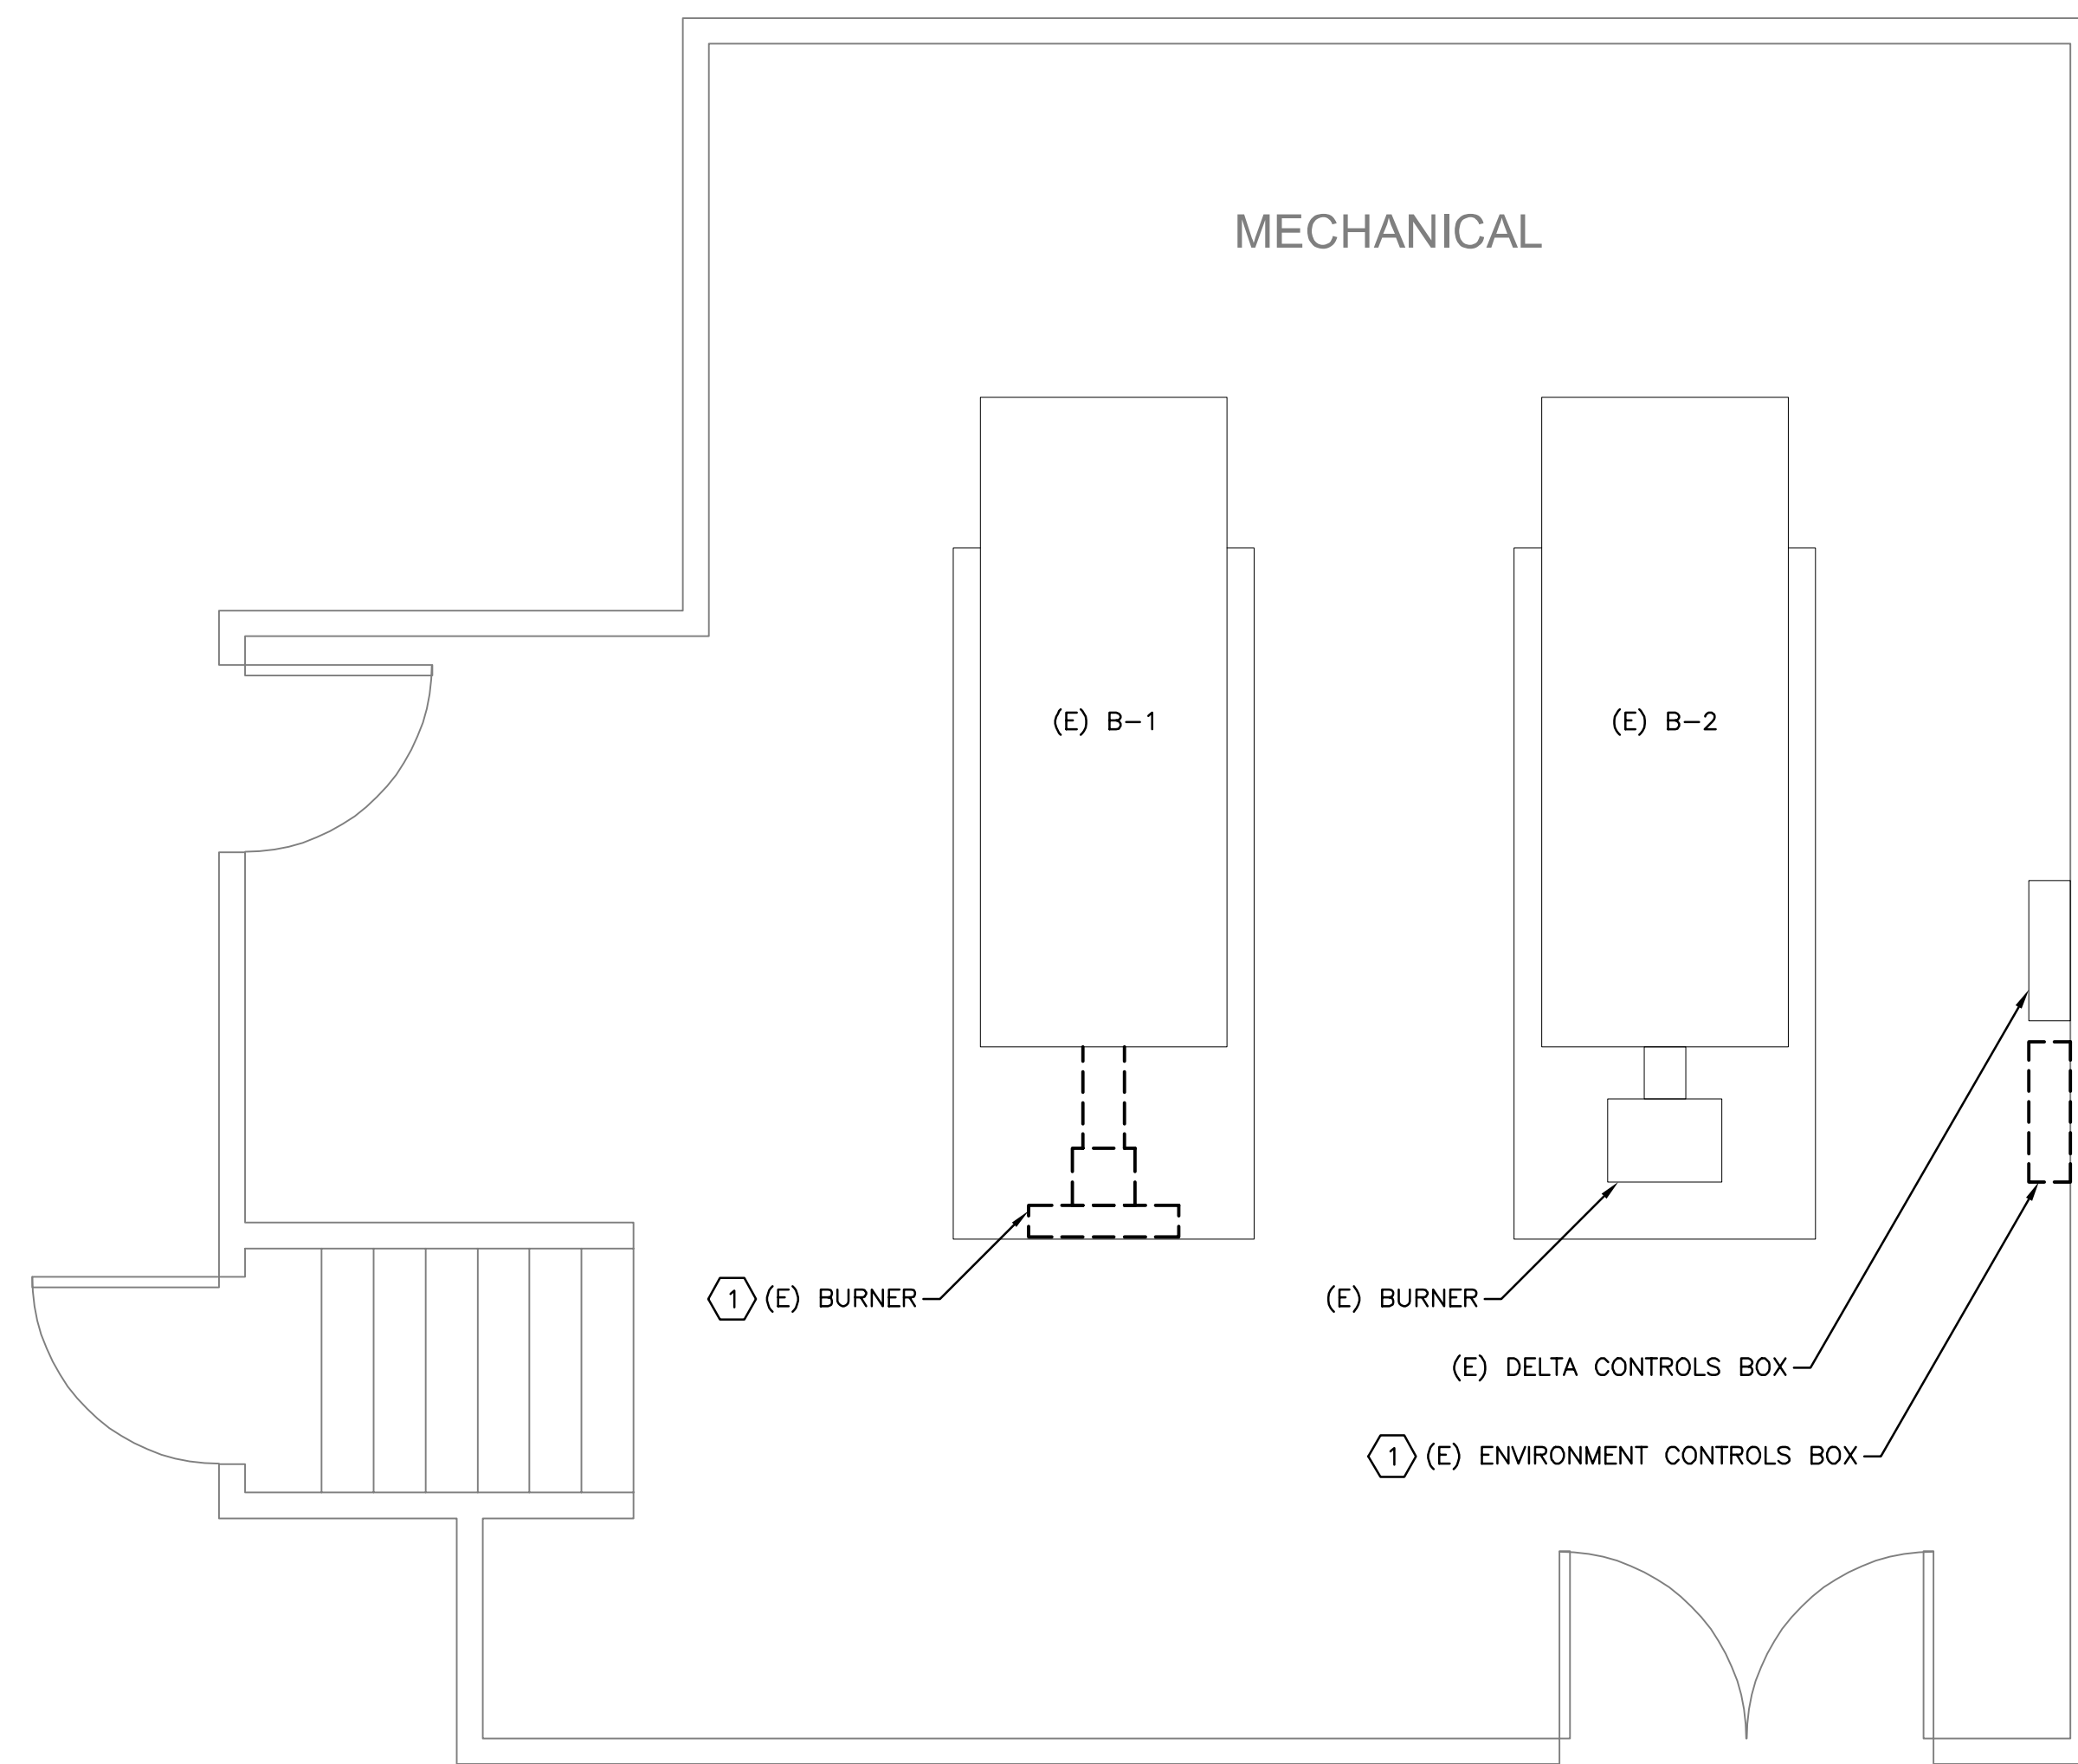

① LEVEL 1 FLOOR PLAN - HVAC - DEMO
 M2 SCALE: 3/8" = 1'-0"
 SCALE IN FEET
 3/8" = 1'-0"

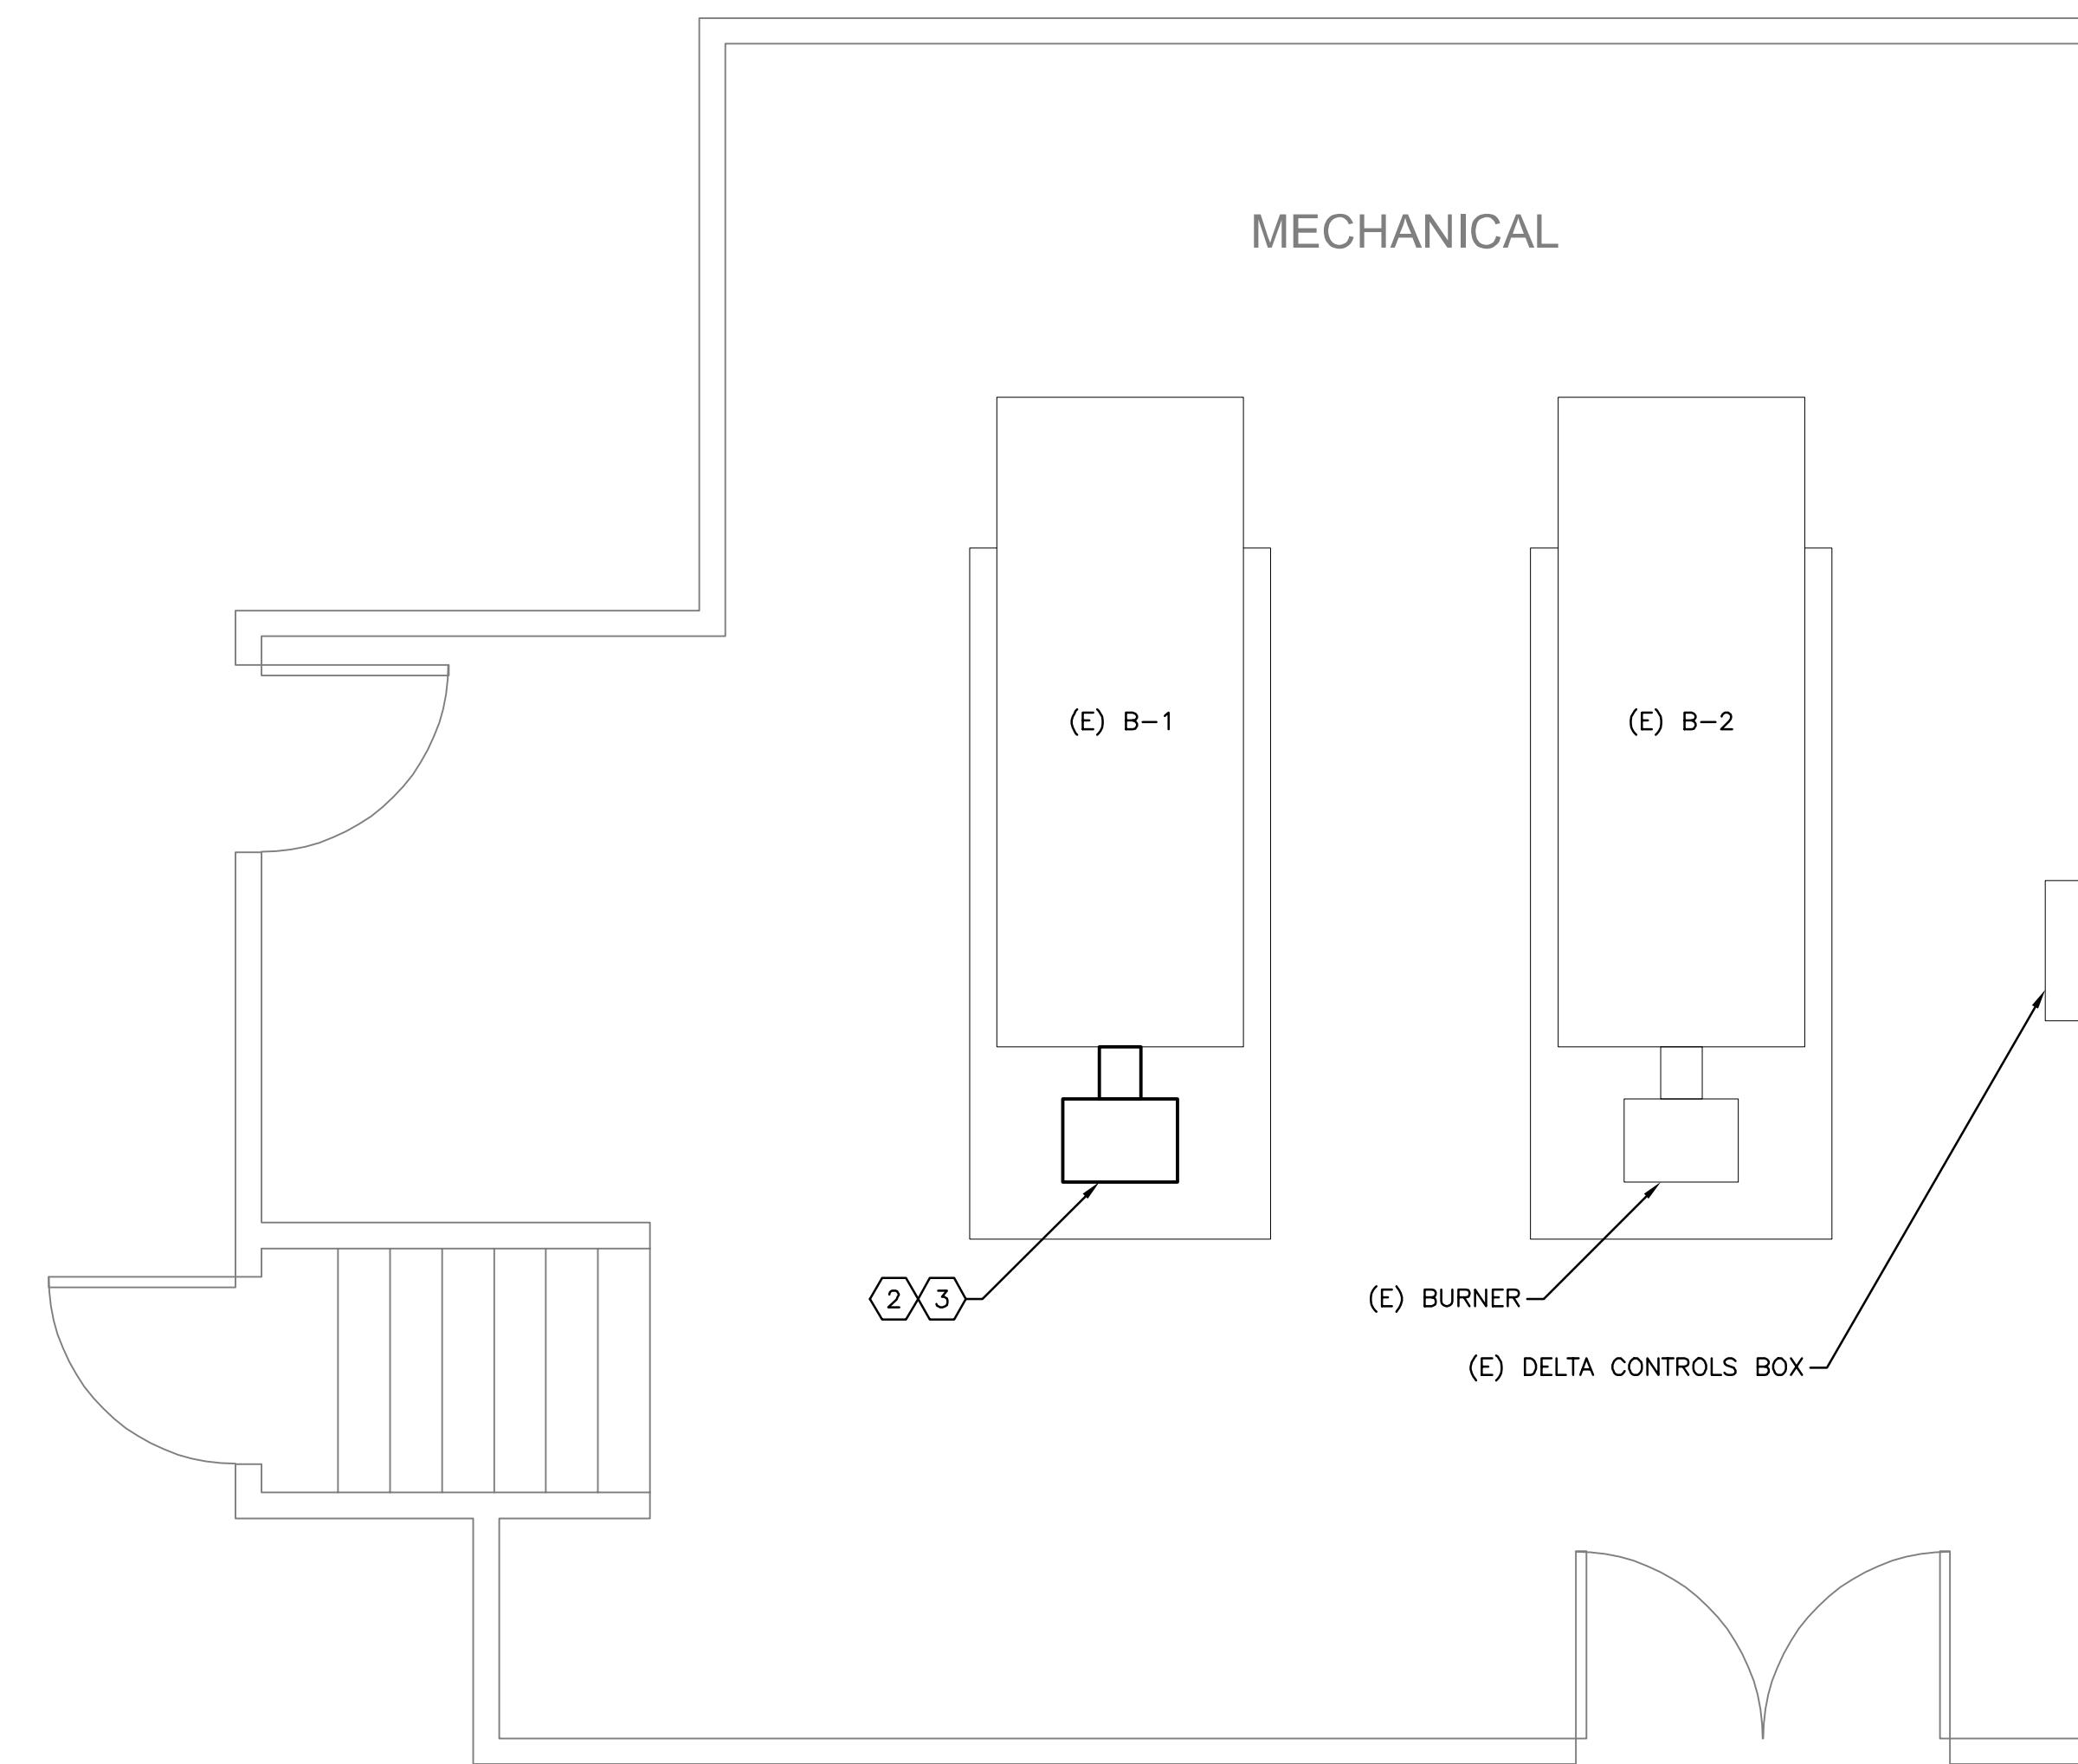

② LEVEL 1 FLOOR PLAN - HVAC - NEW
 M2 SCALE: 3/8" = 1'-0"
 SCALE IN FEET
 3/8" = 1'-0"

FOR DESIGN INTENT ONLY



LONGVIEW, WA
 NEWBERG, OR
 WWW.BRITTELLARCH.COM

Mt Solo Middle School Boiler

5300 Mt. Solo Rd., Longview, WA 98632
 Contact:



MRK	DATE	DESCRIPTION
0	04/27/26	ISSUE FOR BID

JOB NUMBER:
#2602.8

SHEET:
M2
 HVAC
 FIRST FLOOR PLAN