



3 EXTERIOR ELEVATION - SOUTH
 1/8" = 1'-0"

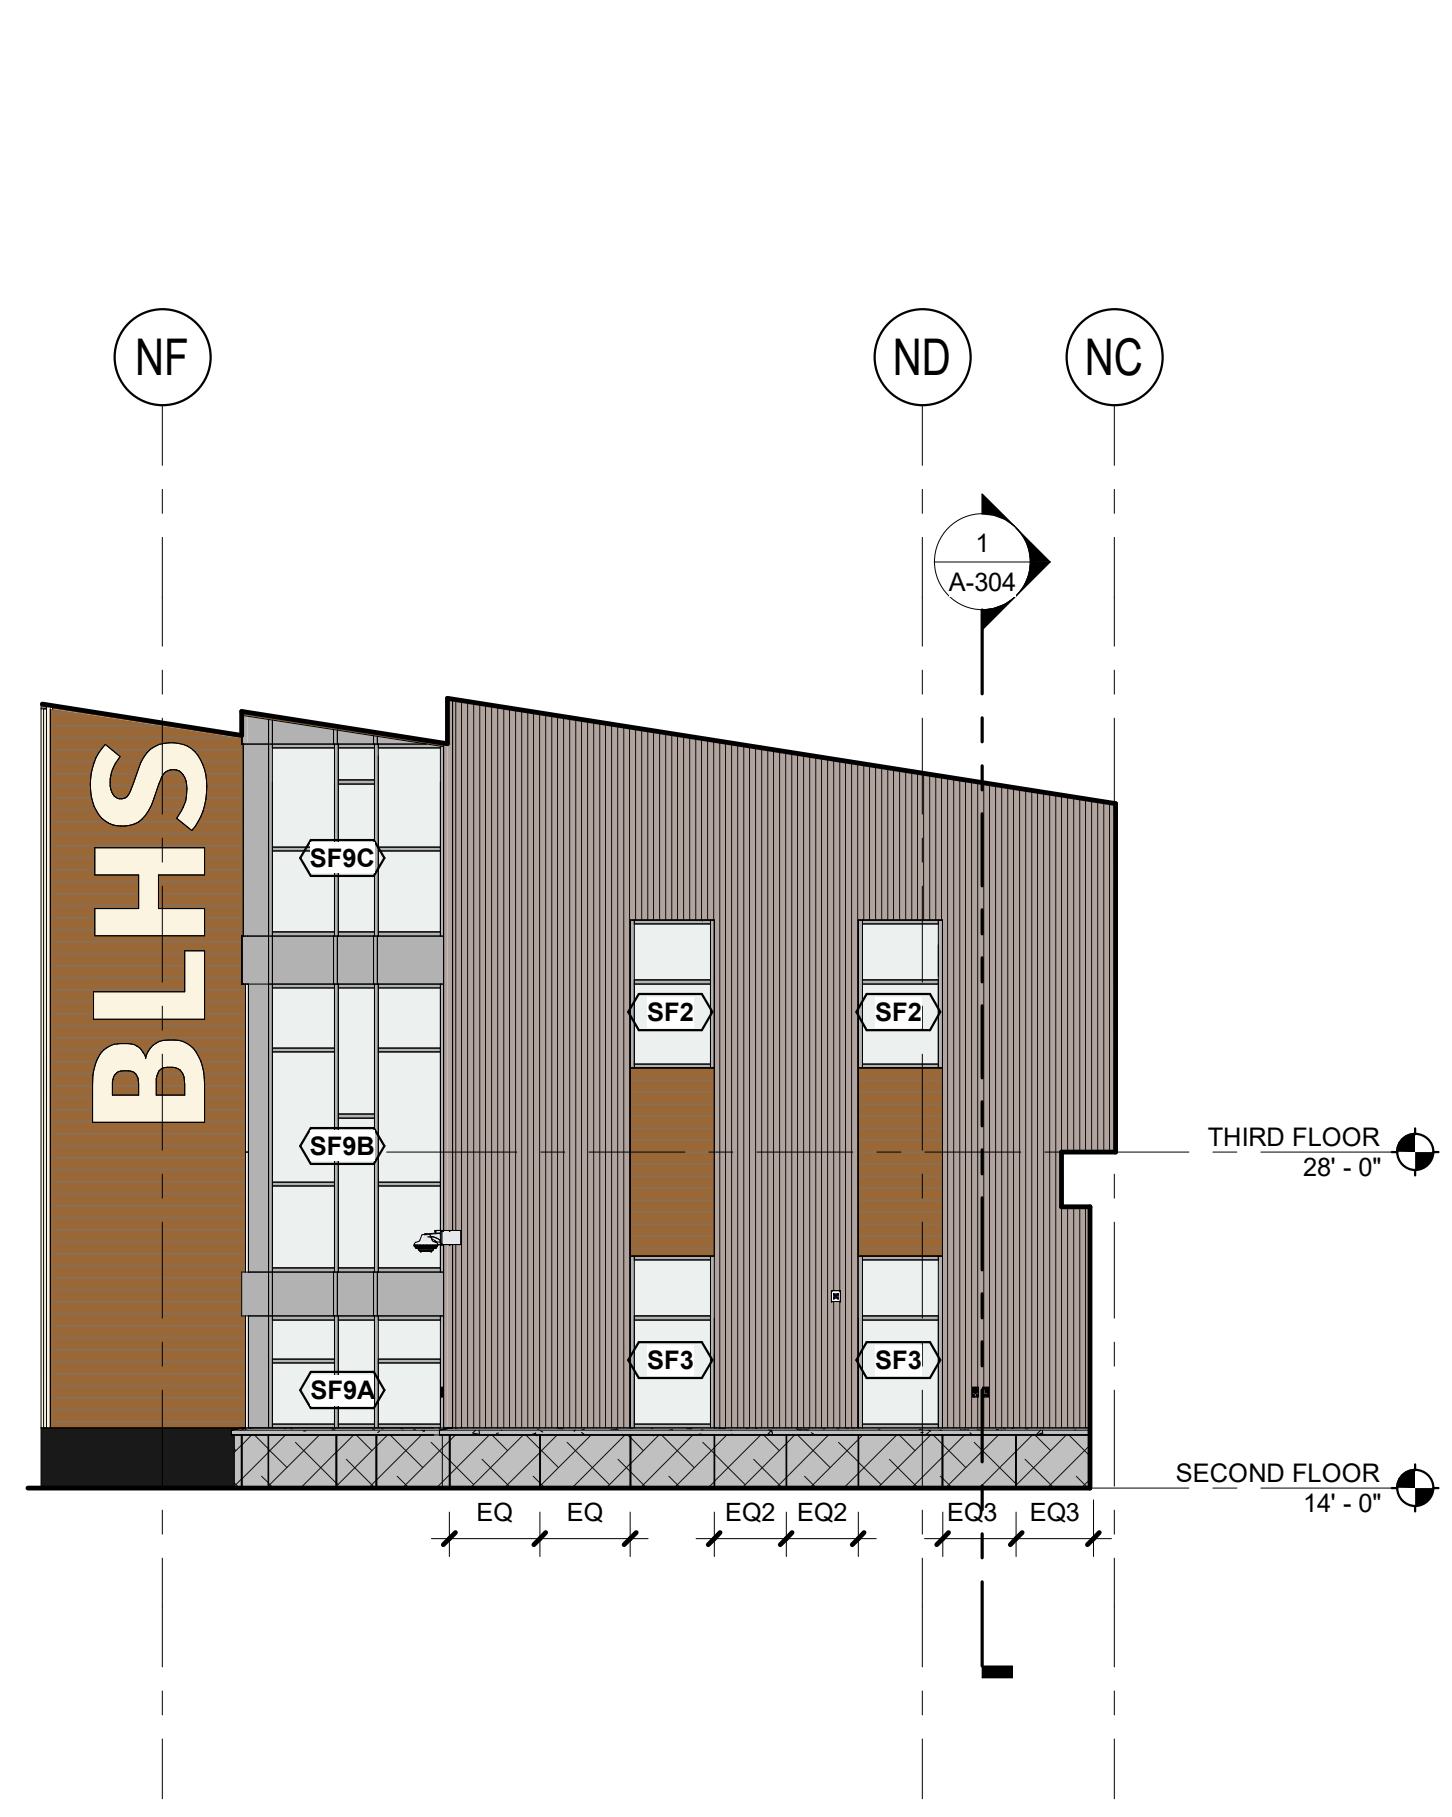

2 PLAZA EAST EXTERIOR ELEVATION
 1/8" = 1'-0"

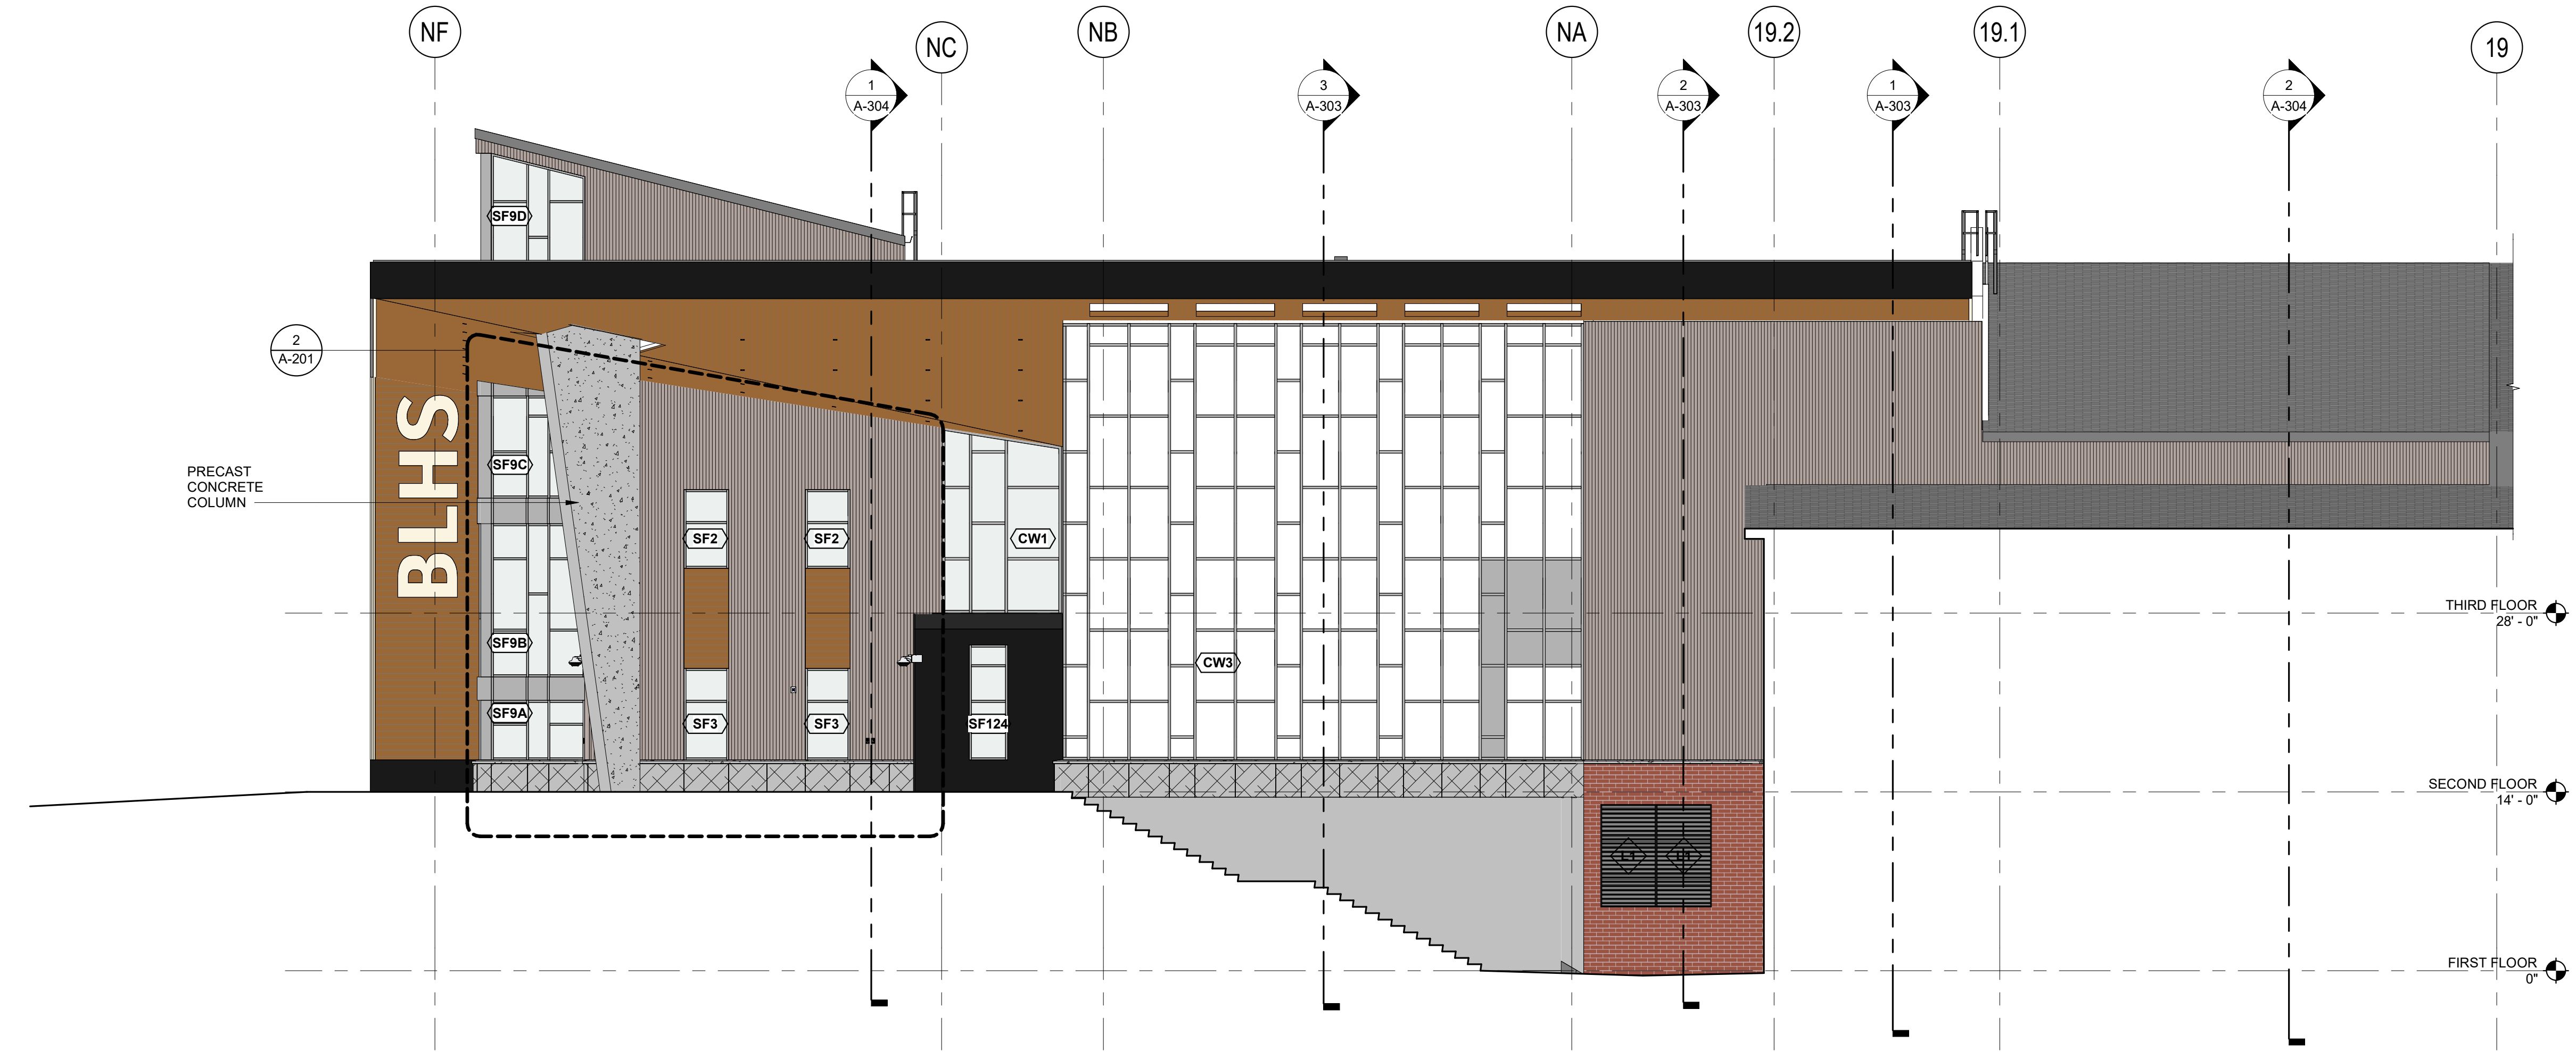

1 EXTERIOR ELEVATION - EAST
 1/8" = 1'-0"


SCALE: 1/8" = 1'-0"

EXTERIOR ELEVATION LEGEND

MATERIAL DESIGNATIONS	
	METAL PLANK CLADDING - DARK ACACIA
	CORRUGATED METAL PANEL - COOL PARCHMENT
	BRICK - IMPERIAL RED
	TILE - BASALT BLACK SATIN
	TILE - PIETRA DI PIOMBO SILK
	CAST-IN-PLACE CONCRETE ARCHITECTURAL FINISH
	PRE-CAST CONCRETE ETCH FINISH
	ACM - PEX PEWTER
	ALUMINUM CURTAINWALL
	ALUMINUM STOREFRONT
	LOUVER

EXTERIOR ELEVATION GENERAL NOTES

KEY PLAN

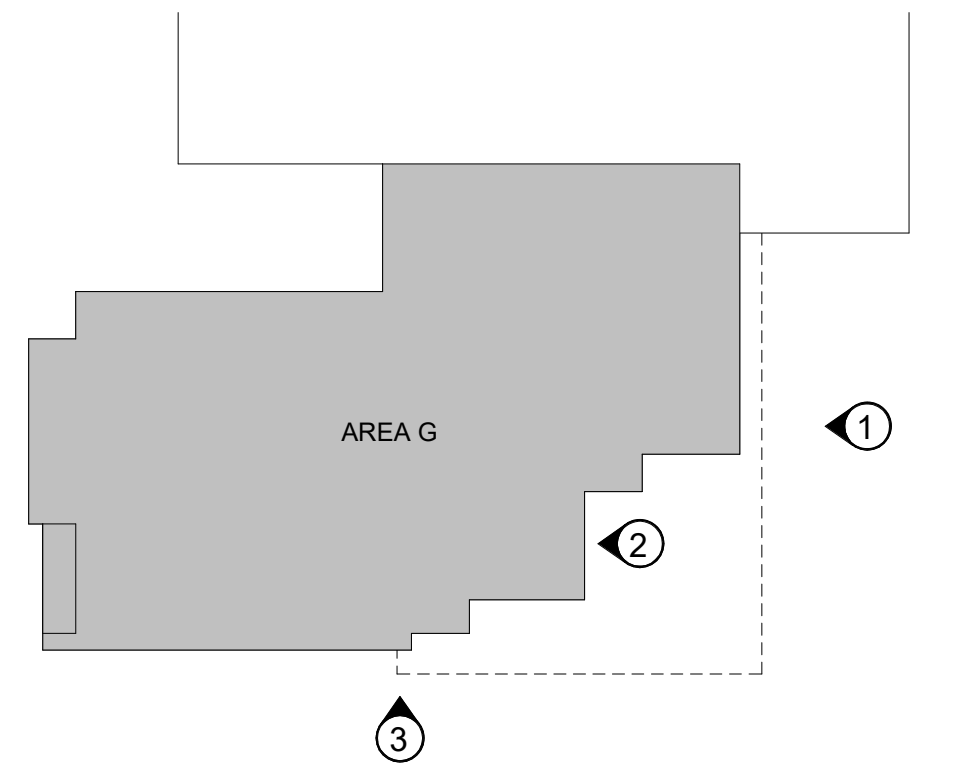

PROJECT: SUMNER-BONNEY LAKE SCHOOL DISTRICT
BONNEY LAKE HIGH SCHOOL EXPANSION
 10920 199TH AVE CT E
 BONNEY LAKE, WA 98391

REVISIONS

NO.	DESCRIPTION

IF SHEET MEASURES LESS THAN 30"x42", IT IS A REDUCED PRINT. REDUCE SCALE ACCORDINGLY

