
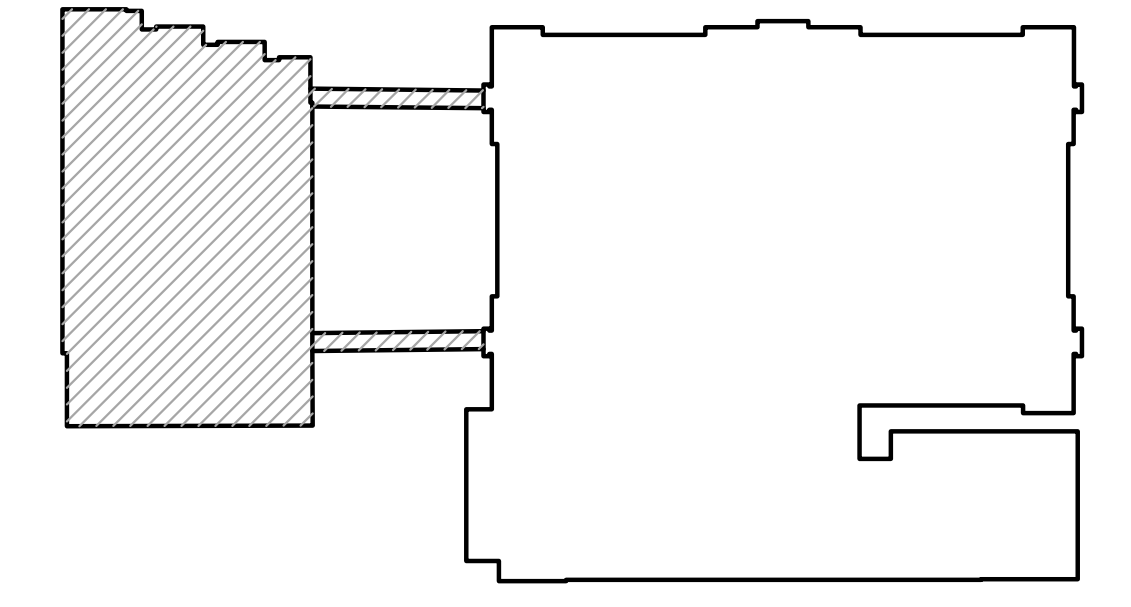


NO.	BY	REVISIONS	DATE
PR NO. 3			05/29/19

BASEMENT FLOOR PLAN

DATE	02/17/20
SCALE	1/8" = 1'-0"
DWN	JWH
CHK	DJG
PRJL No.	100315
DWG. No.	AR-1100

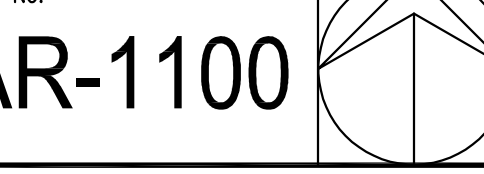

1 BASEMENT FLOOR PLAN
SCALE: 1/8" = 1'-0"

02-17-2019 02:41:00 PM 100315 AR-1100 1/8" = 1'-0" 100315