


Spring Woods HS (page 1 of 2).

SPRING WOODS HIGH SCHOOL


6-26-10


N

- MDF- R273 (2)
- MDF- FL (2)
- MDF- Eng (2)
- MDF- Sci (2)
- MDF- Art (2)
- MDF- EZ (2)
- (24)MDF- Bus (1)
- MDF- Band (1)
- MDF- Dance (1)
- MDF- FH (1)
- MDF- Conc (1)
- MDF- Press (2)
- MDF- Sci2 (1)

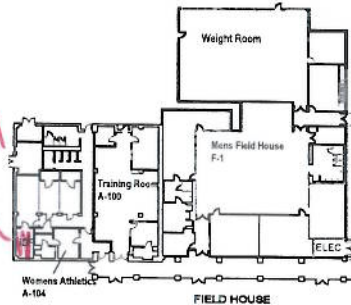


- MDF- Entrance (1)
- MDF- Gym (1)

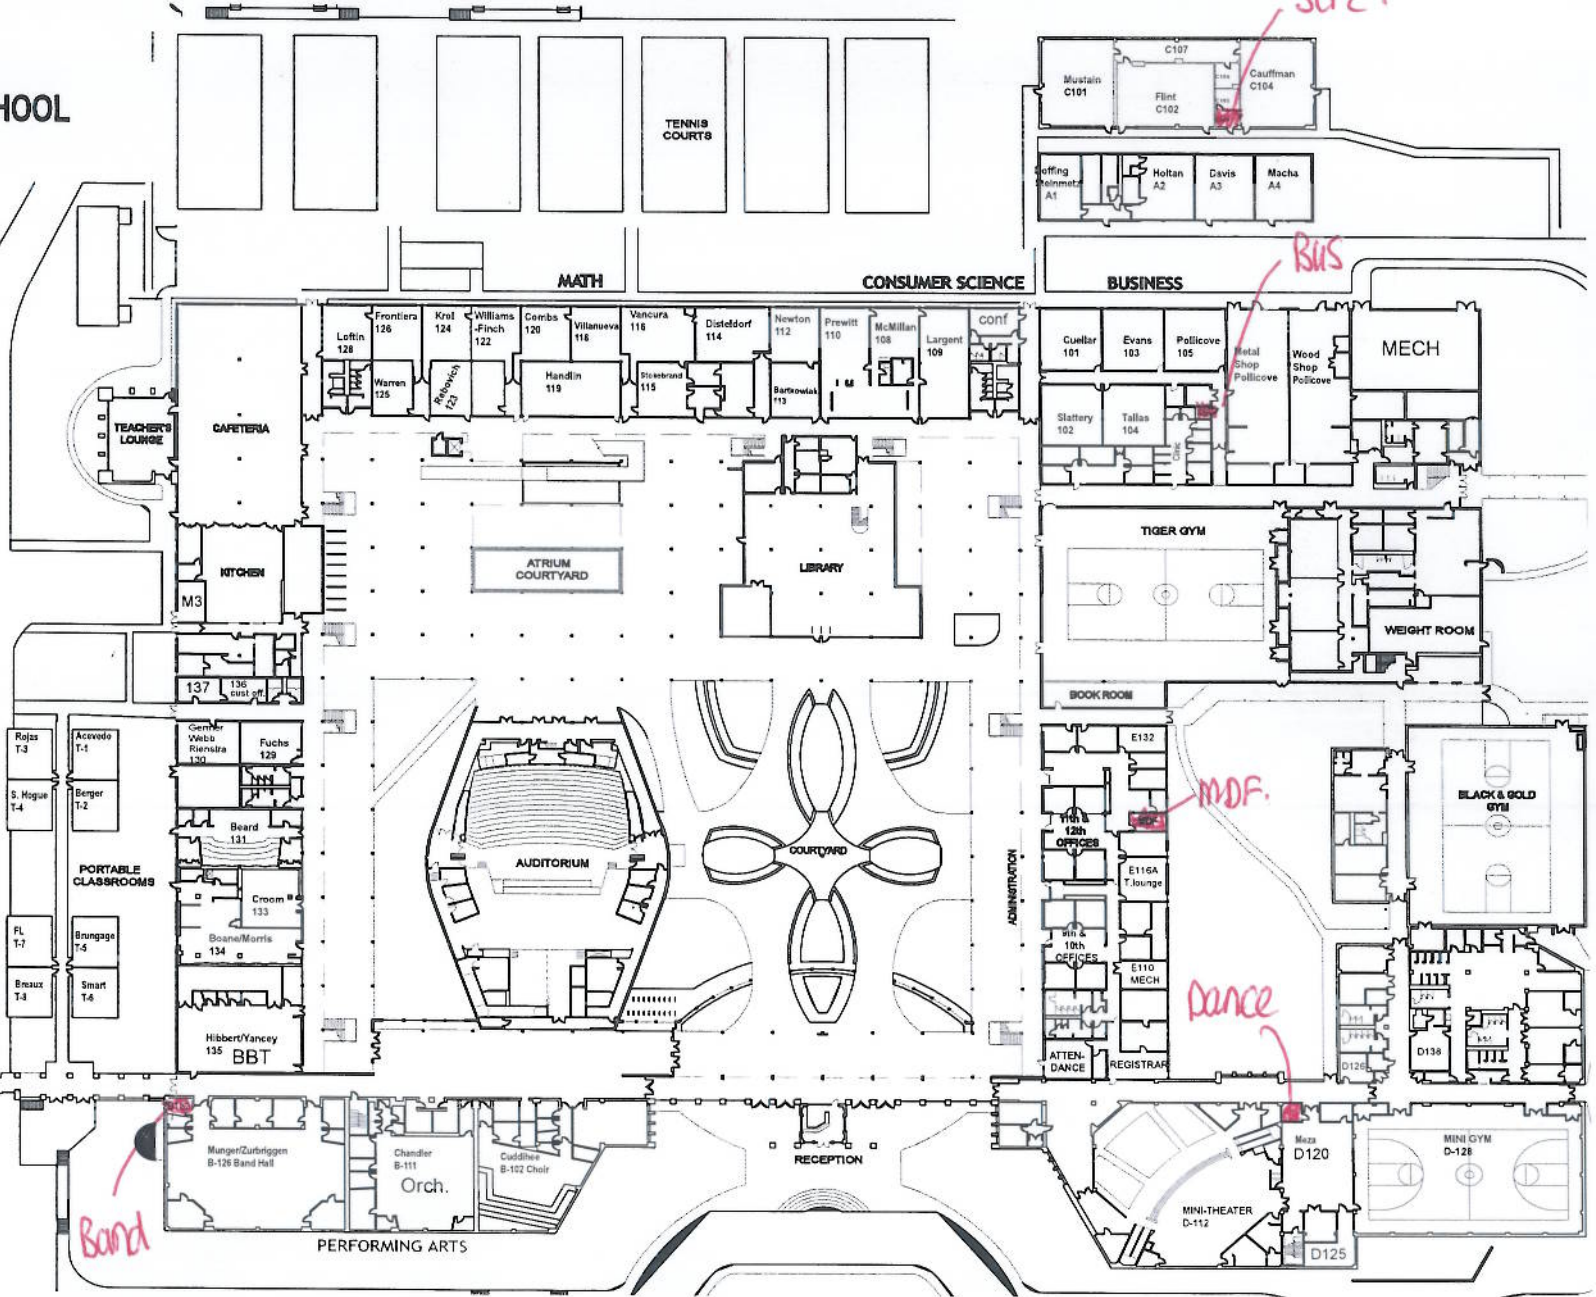

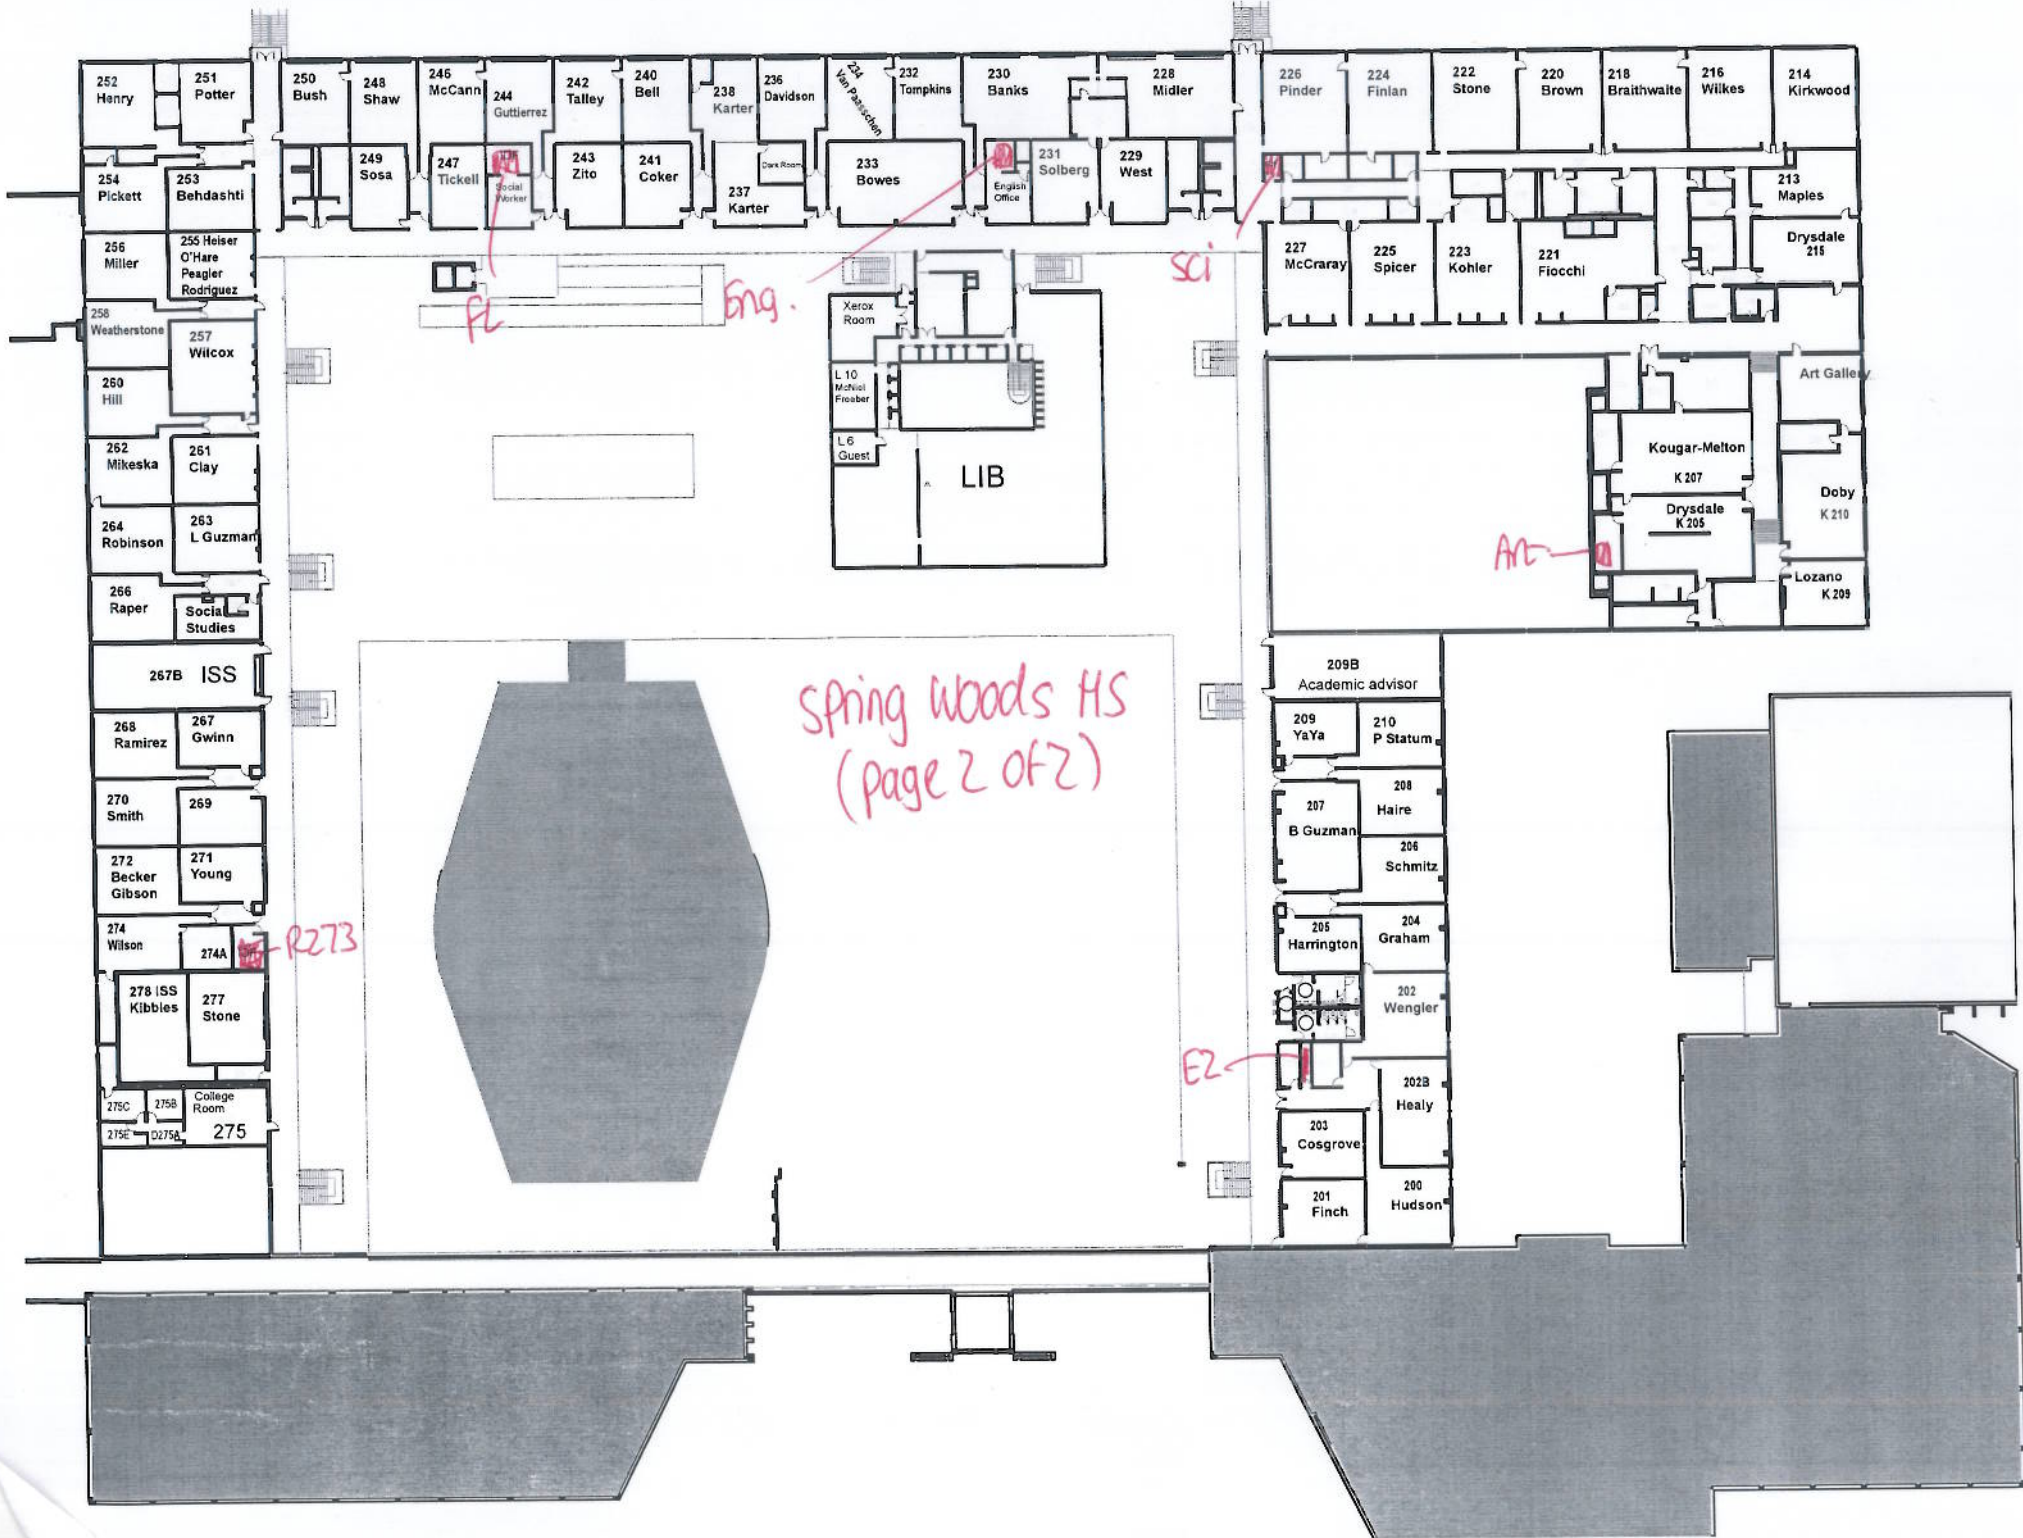

Spring Woods HS - Additional Page


HAMMERLY BLVD (80' R/W)
(HCCF# B581715 & D165723)

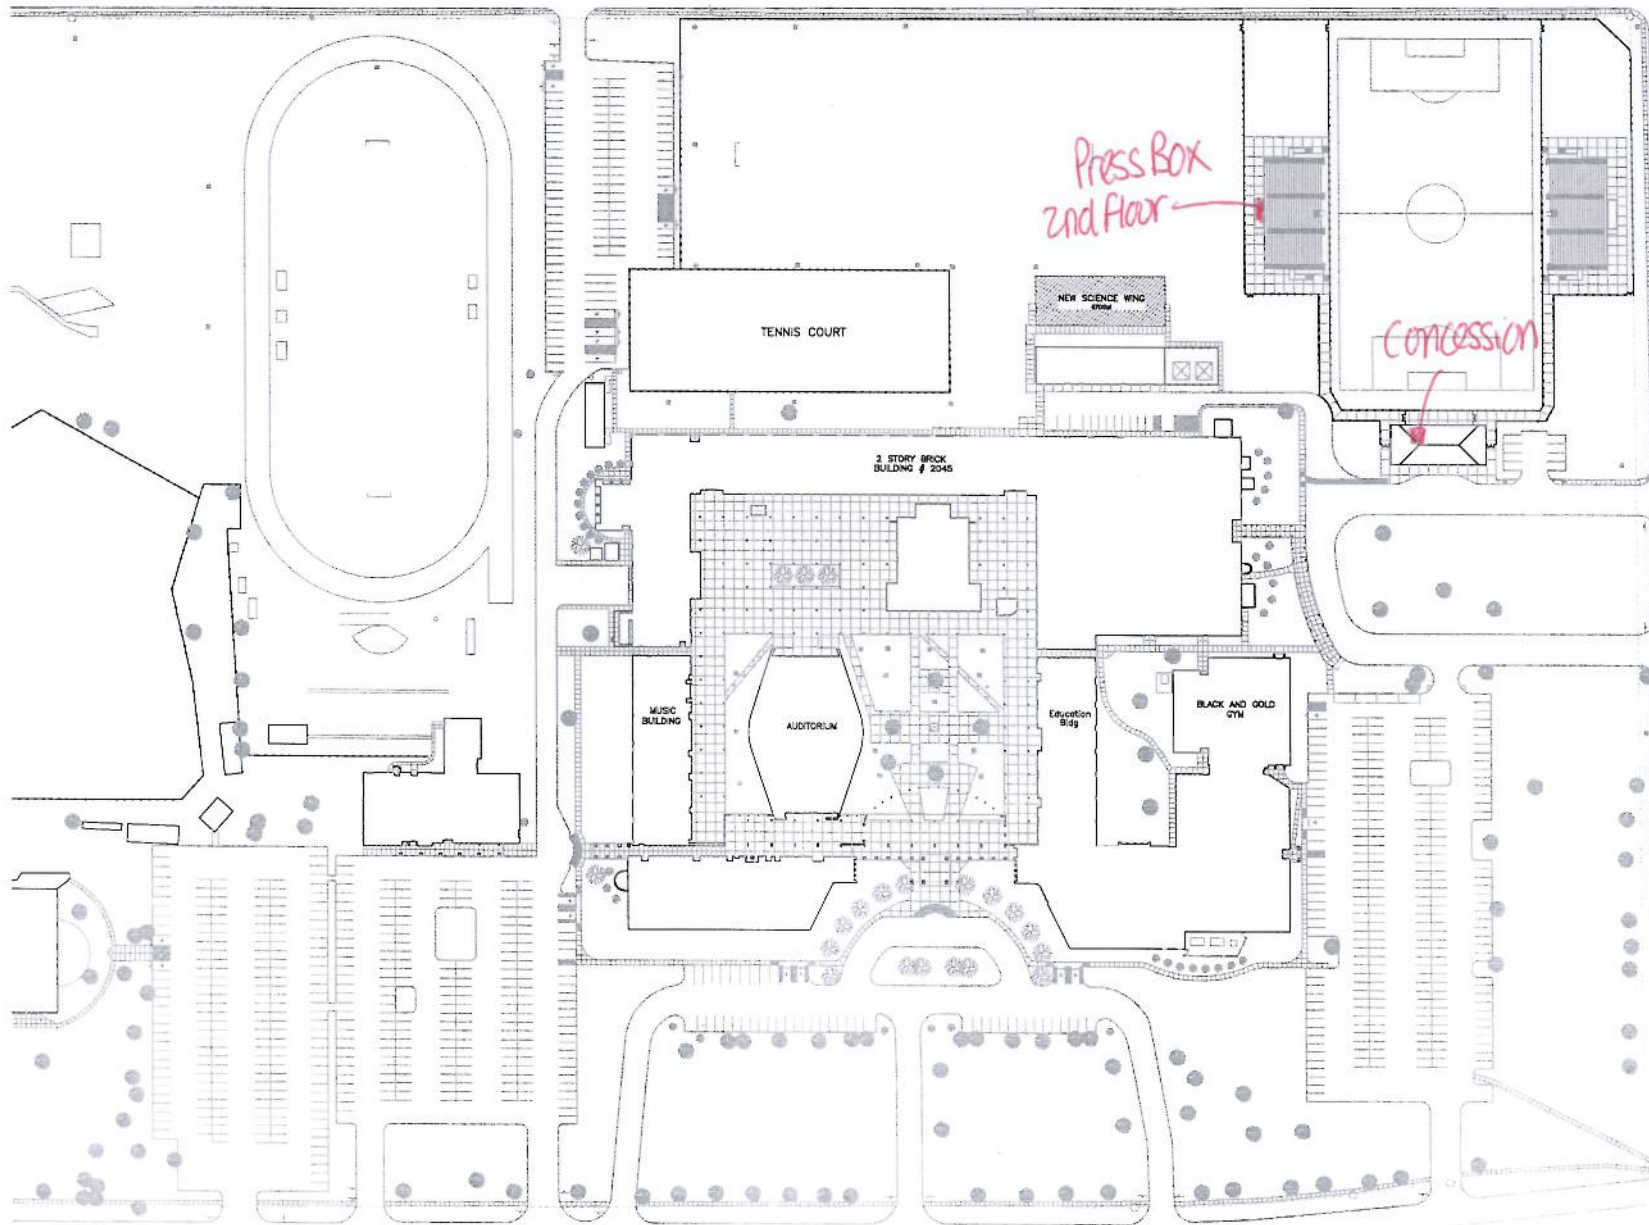

TIGER TRAIL (60' R/W)
(HCCF# B546582 & M854379)

CESSNER RD (105' R/W)

CONSULTANTS	
Client:	City of Spring, Texas & Associates
Project:	Spring Woods High School
Location:	Spring, Texas 77442
Scale:	1/8" = 1'-0"
Date:	06/25/2006
Drawn by:	10/25/2006
Checked by:	10/25/2006
Issue:	10/25/2006
Project:	10/25/2006
Drawn by:	10/25/2006
Checked by:	10/25/2006
Issue:	10/25/2006
Project:	10/25/2006

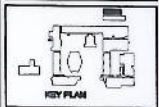


Science 4x4 Program
Spring Woods High School
Spring Branch Independent School District



PROJECT NO. 933	JUNE 25, 2006
DATE	PAR
DRAWN	CHECKED
DATE	ISSUE
06/25/2006	PROPOSAL/PERMIT

C1.01-sw
SITE PLAN

Spring woods ms.

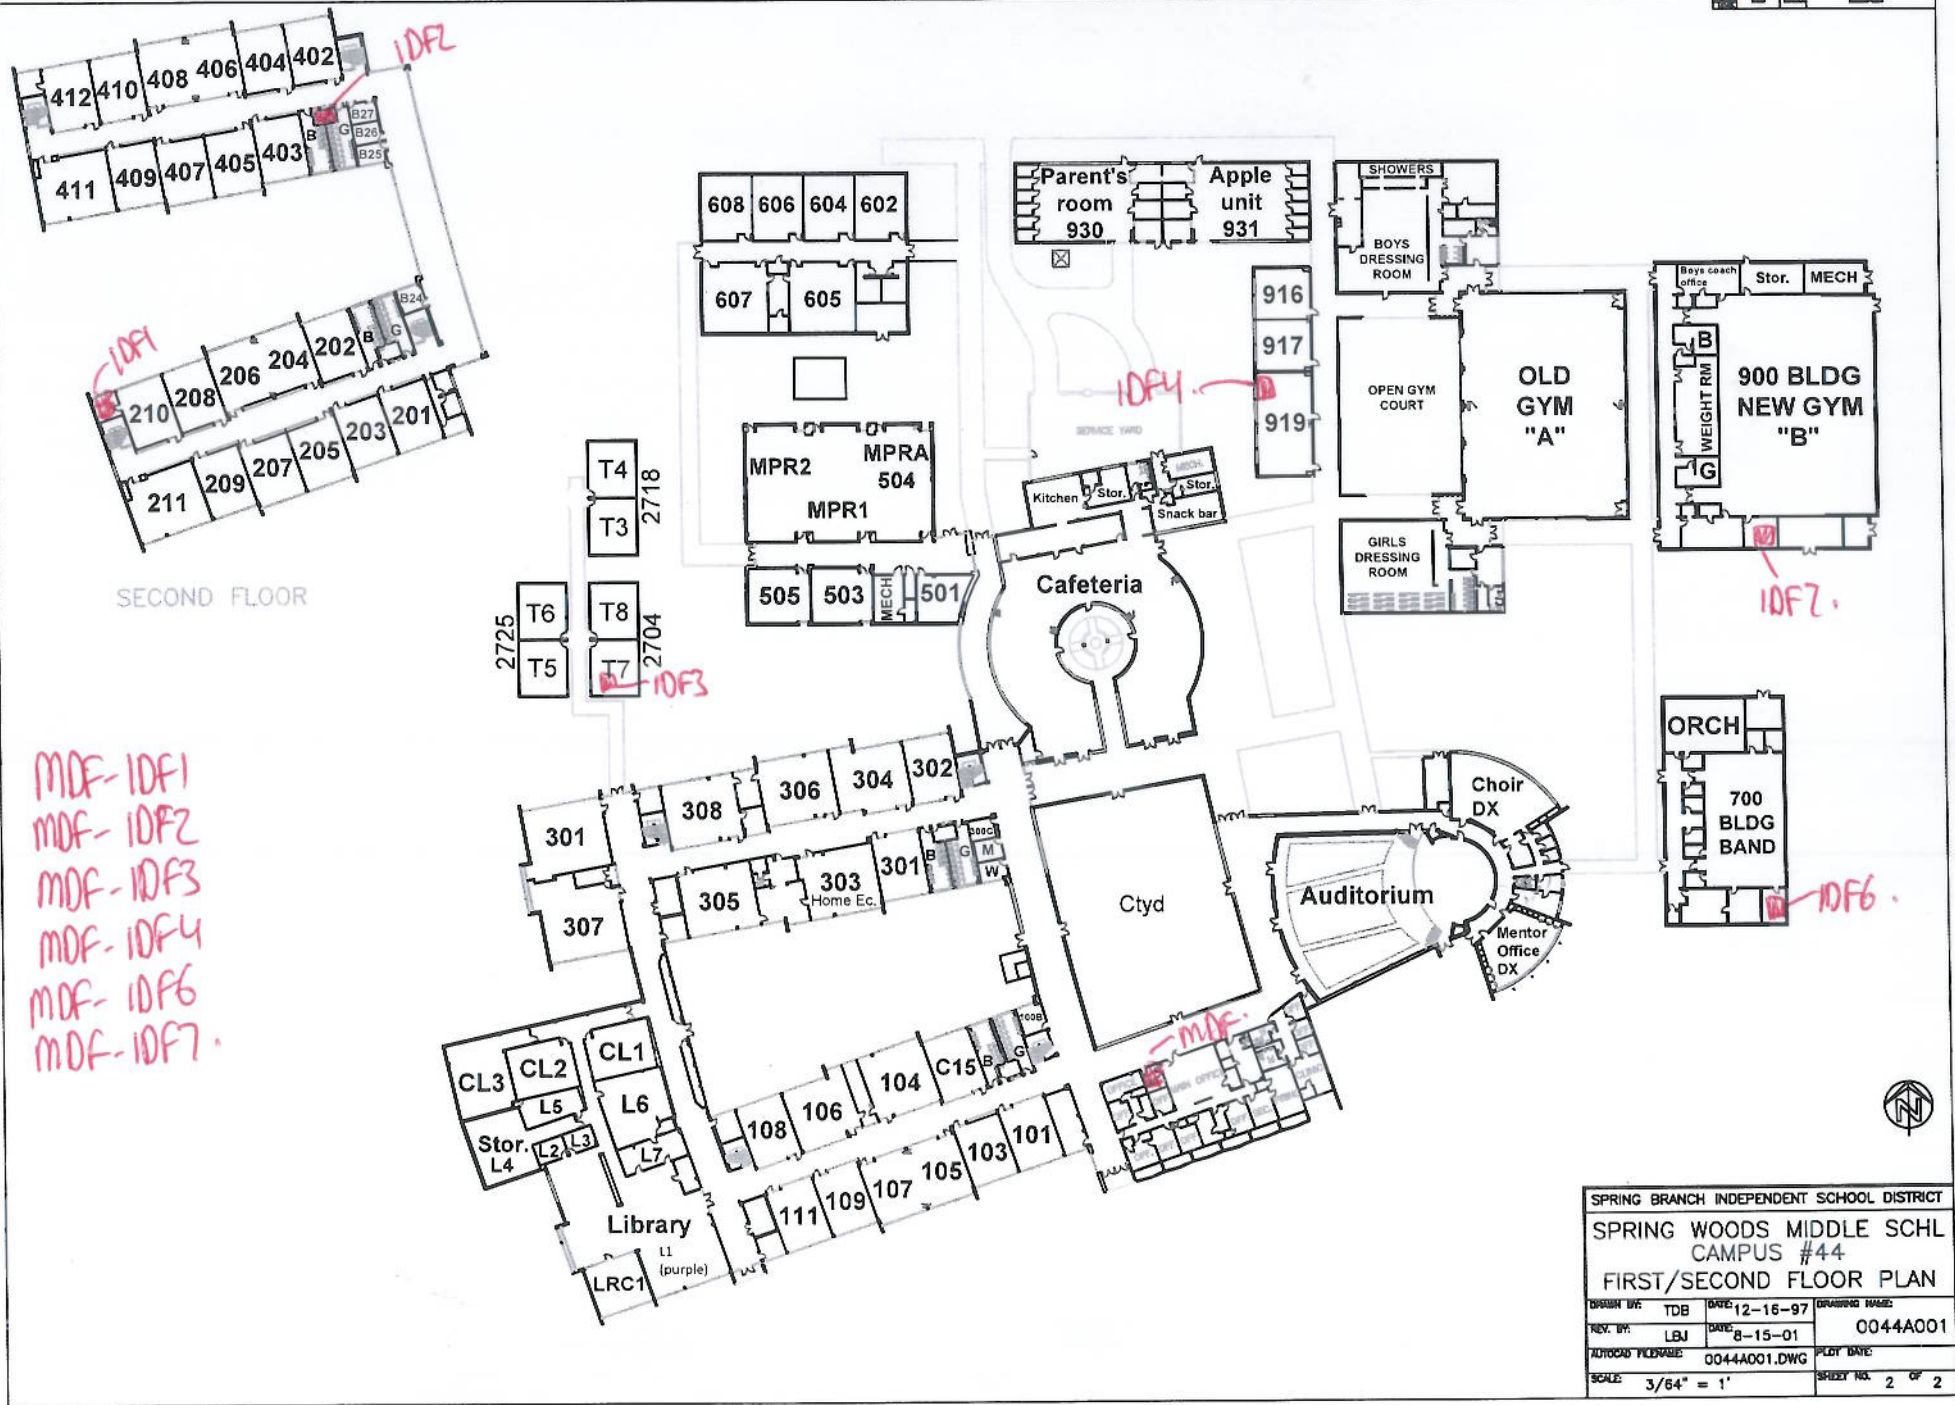

SPRING BRANCH INDEPENDENT SCHOOL DISTRICT			
SPRING WOODS MIDDLE SCHL			
CAMPUS #44			
FIRST/SECOND FLOOR PLAN			
DRAWN BY: TDB	DATE: 12-16-97	DRAWING NAME: 0044A001	
REV. BY: LBJ	DATE: 8-15-01	PLOT DATE:	
AUTOCAD FILENAME: 0044A001.DWG		SHEET NO. 2 OF 2	
SCALE: 3/64" = 1'			

Northbrook HS.

IDFL

MDF

IDF EFG

IDF Dance

- (2) MDF-IDFA 24 strand.
- (2) MDF-IDFCD 24 strand
- (1) MDF-IDF EFG
- (1) MDF-IDFL
- (1) MDF-Dance
- MDF-Science. (3)

FLOOR FINISH LEGEND:

- AREA OF NEW VET AND RUBBER BASE TO BE INSTALLED
- AREA OF NEW CARPET AND RUBBER BASE TO BE INSTALLED
- EXISTING FLOORS TO BE RE-SEALED OR REPAIRED AS PER SCHEDULE
- AREA OF NEW CERAMIC TILE TO BE INSTALLED
- EXISTING FLOOR FINISH TO REMAIN

FLOOR FINISH GENERAL NOTES:
 A. THIS FLOOR PLAN GRAPHICALLY INDICATES THE GENERAL LAYOUT OF SCHEDULED FLOOR FINISHES.
 B. REFER TO ROOM FROM SCHEDULE FOR FLOOR FINISHES.
 C. UNLESS NOTED OTHERWISE, CONSTRUCTION SHOWN ON THIS PLAN IS EXISTING TO REMAIN. REFER TO SEPARATE FLOOR PLANS FOR LOCATIONS OF NEW CONSTRUCTION.

SHWGROUP

200 GREENWAY PLAZA, HOUSTON, TX 77056
 P 713.548.8700
 F 713.548.8701

CIVIL:
 LJA Engineering & Surveying, Inc.

STRUCTURAL:
 SHW GROUP LLP

MPI:
 #DBR

FOOD SERVICE:
 Milunzi and Associates



SPRING BRANCH
 INDEPENDENT SCHOOL
 DISTRICT



NORTHBROOK HIGH
 SCHOOL SYSTEM
 UPGRADE
 HOUSTON, TEXAS

CHECKED: [Signature]
 SCALE: As indicated
 © 2005 SHW Group

ISSUE:
 1. LOCATION SCALE FOR NO. 2 CONSTRUCTION



KEY PLAN (H7)
 SHEET TITLE:
 OVERALL FIRST LEVEL
 FLOOR PLAN

A110
 4405.007.00

(A1) OVERALL FIRST LEVEL FLOOR PLAN
 1" = 20'-0"

FLOOR FINISH LEGEND:



FLOOR FINISH GENERAL NOTES:

- THIS FLOOR PLAN GRAPHICALLY INDICATES THE GENERAL LAYOUT OF SCHEDULED FINISHES.
- REFER TO ROOM FINISH SCHEDULE FOR FLOOR FINISHES.
- UNLESS NOTED OTHERWISE, CONSTRUCTION SHOWN ON THIS PLAN IS EXISTING TO REMAIN. REFER TO SCHEDULED FLOOR PLANS FOR LOCATIONS OF NEW CONSTRUCTION.

GENERAL PLAN NOTES:

- NEW FACE OF WALLS WITH FACE OF COLUMN GROUPS OF BASE MATERIAL, WHERE PROVIDED, SHALL BE AS NOTED.
- WHERE WALL THICKNESS DIFFERS FROM FINISH AND DIFFERENT SCHEDULES AND/OR IN SAME PLANE, NEW FACE OF DIFF. SHALL BE AS NOTED.
- WHERE DIFF. BOARD WALLS, MASONRY WALLS PROVIDED BY BOARD CONTRACTOR, REFER TO FINISH SCHEDULE.
- PROVIDE C/PD AT 8" IF C/PD, MAX. AT DOORS AND WINDOWS AS INDICATED ON INTERIOR ELEVATIONS OF DIFF. BOARD WALL ASSEMBLIES.
- REFER TO PROJECT MANUAL FOR ADDITIONAL TYPICAL CONSTRUCTION INFORMATION, INCLUDING TYPICAL DIFF. BOARD WALLS.
- REFER TO SHEETS FOR WALL TO DECK PLANS.
- REFER TO SHEET FOR DOOR TYPES, DOOR AND WINDOW FRAME ELEVATIONS, DOOR MARKING, AND GENERAL DOOR AND WINDOW NOTES.
- REFER TO SHEETS FOR ADD. FOR ROOM FINISH SCHEDULES, FINISHES, MATERIALS, ETC.
- REFER TO SHEET FOR COLOR SCHEDULES AND FINISHES, ETC.
- REFER TO SHEET FOR ENLARGED ROOM PLANS.
- DIFF. BOARD TO BE SET TYPE "F" FINE RESISTIVE, UNLESS OTHERWISE NOTED. PROVIDE SETS AND SETS WITH DIFF. BOARD RULES OF DIFF. BOARD AT CORNERS AND AT WALL ADJACENT TO ROOM AREA.
- CONTRACTOR TO PROVIDE NEW MASTER CLOCK SYSTEM THROUGHOUT THE ENTIRE BUILDING.
- CONTRACTOR TO PROVIDE NEW FIRE ALARM SYSTEM THROUGHOUT THE ENTIRE BUILDING.
- RECOVER GROUND SYSTEM TO BE UPGRADED THROUGHOUT THE ENTIRE BUILDING.
- ALL DRINKING FOUNTAINS, AS INDICATED ON THE PLANS, TO BE REPAIRED. PROVIDE NEW DIFF. BOARD MATERIAL ADJACENT TO THE NEW DRINKING FOUNTAINS, AS NOTED FOR ADDITIONAL INFORMATION.
- REPLACE ALL DOORS OPENING INTO CORRIDORS IN VIEWS 100, 101, 102, AND 103.
- ALL WORKS THAT IS LOCATED IN AREAS WHERE THERE IS SCOPE OF WORK REQUIRED, CONTRACTOR TO COORDINATE WITH OWNER ON REMOVAL OF EXISTING WALLS, IF NECESSARY, NOT TO BE REMOVED. CONTRACTOR TO PROTECT ALL SURFACES DURING CONSTRUCTION.

SHWGROUP

2000 YEARS 1 2000 YEARS 1 2000 YEARS 1 2000 YEARS 1
200 GREENWAY PLAZA, HOUSTON, TX 77066
P 713.548.2700
F 713.548.2701

OWNER:
LJA Engineering & Surveying, Inc.

STRUCTURAL:
SHW GROUP LLP

MEP:
SHW GROUP

FOOD SERVICE:
Milunzi and Associates



**SPRING BRANCH
INDEPENDENT SCHOOL
DISTRICT**



**NORTHBROOK HIGH
SCHOOL SYSTEM
UPGRADE
HOUSTON, TEXAS**

CHECKED: [Signature]
SCALE: As Indicated
© 2009 SHW Group

DATE: 11/04/2009 10:41 AM FOR SHW & CONSTRUCTION

1	2	
---	---	---	---	---	---	---	---	---	----	----	-----



KEY PLAN: INTS
SHEET TITLE:
**OVERALL SECOND LEVEL
FLOOR PLAN**

A120
4409.007.00

OVERALL SECOND LEVEL FLOOR PLAN

A1 11/04/2009 10:41 AM

idf science.

FLOOR FINISH LEGEND:

- AREA OF NEW VCT AND FINISH BASE TO BE INSTALLED
- AREA OF NEW CARPET AND FINISH BASE TO BE INSTALLED
- EXISTING FLOORS TO BE RE-SEAL OR REPAIRED, RE-FINISH SCHEDULE
- AREA OF NEW GRANITE TILE TO BE INSTALLED
- EXISTING FLOOR FINISH TO REMAIN

FLOOR FINISH GENERAL NOTES:

- THIS FLOOR PLAN GRAPHICALLY INDICATES THE GENERAL LAYOUT OF SCHEDULED FLOOR FINISHES.
- REFER TO ROOM FINISH SCHEDULE FOR FLOOR FINISHES.
- UNLESS NOTED OTHERWISE, CONSTRUCTION SHALL BE IN ACCORDANCE WITH THE LATEST EDITION OF THE BUILDING CODE.

GENERAL PLAN NOTES:


- ALSO FACE OF WALLS WITH FACE OF COLUMN GRANTS OF SAME MATERIAL, UNLESS NOTED OTHERWISE, TYPE I/II.
- WHERE WALL TYPES WITH DIFFERENT FINISHES AND DIFFERENT THICKNESSES ARE IN SAME PLANE, SHOW FACE OF THIN BOARD.
- WHERE CITY BOARD WALLS MEET MASONRY WALLS PROVIDE BY BOARD CONTINUOUS TO TOP OF MASONRY WALL.
- PROVIDE CURB AT TOP OF MAX 4" SLOPE AND WOODWORK AS INDICATED ON OTHER ELEVATIONS OF CITY BOARD WALL ASSEMBLIES.
- REFER TO PROJECT MANUAL FOR ADDITIONAL TYPICAL CONSTRUCTION CONSTRUCTION TYPE.
- PROVIDE HANGERS AT ALL BEAMS AND STAIRS AS INDICATED ON PLANS IF APPLICABLE.
- REFER TO SHEETS AND FOR HALL TO DECK PLANS.
- REFER TO SHEET AND FOR DOOR TYPES, DOOR AND WINDOW FRAME, ELECTRICAL, ROOM MAIN FLY AND GENERAL, DOOR AND WINDOW NOTES.
- REFER TO SHEET AND FOR DOOR SCHEDULES AND HANGERS, TYPE.
- REFER TO SHEET AND FOR ENLARGED AREA PLANS.
- DOOR BOARD TO BE 2" TYPE "P" FINE NETSIVE, USDA, PROVIDE 3/4" BATT INSULATION, 1/2" BOARD INSULATION, 1/2" BOARD AT CORNER OF WALL, ADJACENT TO ROOM AREA.
- CONTRACTOR TO PROVIDE NEW MASTER CLOCK SYSTEM THROUGHOUT THE ENTIRE BUILDING.
- CONTRACTOR TO PROVIDE NEW FIRE ALARM SYSTEM THROUGHOUT THE ENTIRE BUILDING, RE: NEW.
- SECURITY CAMERA SYSTEM TO BE UPGRADED THROUGHOUT THE ENTIRE BUILDING, RE: NEW.
- ALL DOWNING FURNISHINGS, AS INDICATED ON THE PLANS, TO BE REMOVED, REMOVE AND CITY BOARD PARTITION ADJACENT TO THE NEW DOWNING FURNISHINGS, RE: NEW FOR ADDITIONAL INFORMATION.
- REMOVE ALL DOORS OPENING INTO CORRIDORS IN WINGS 100, 200, 300 AND 400.
- REMOVE THAT IS LOCATED IN AREAS WHERE THERE IS SCOPE OF WORK INDICATED, CONTRACTOR TO COORDINATE WITH OWNER FOR REMOVAL OF EXISTING AND NEW, AS WELL AS NOT TO BE REMOVED, CONTRACTOR TO PROVIDE ALL SURFACES DURING CONSTRUCTION.

GENERAL NOTE:

ROOF DETAILS ARE SHOWN FOR NEW ROOF PENETRATIONS OR FOR EXISTING PENETRATIONS TO BE MODIFIED. SEE ROOM SCHEDULES FOR INFORMATION. EXISTING ROOFING MEMBRANE IS EXISTING TO REMAIN. CONTRACTOR TO VERIFY WITH EXISTING ROOFING MANUFACTURER PRIOR TO INSTALLATION OF NEW ROOF PENETRATIONS WHETHER OR NOT THE EXISTING ROOF PENETRATIONS WILL BE AFFECTED.

D9 ROOF DETAIL

1:12" = 1'-0" REFERENCED ON 1

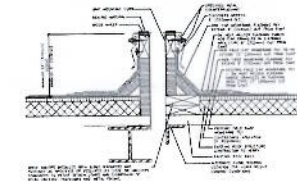

C9 ROOF DETAIL

1:12" = 1'-0" REFERENCED ON 1



SHW GROUP

2000 GREENWAY PLAZA, HOUSTON, TX 77056
P 713.588.5330
F 713.588.5331

LJA Engineering & Surveying, Inc.

STRUCTURAL:
SHW GROUP LLP

MEP:
DBR

FOOD SERVICE:
Milunzi and Associates



SPRING BRANCH
INDEPENDENT SCHOOL
DISTRICT



NORTHBROOK HIGH
SCHOOL SYSTEM
UPGRADE
HOUSTON, TEXAS

CHECKED: [Signature]
SCALE: As Indicated
© 2008 SHW Group

ISSUE: [Signature]
1/15/2009

ISSUE FOR BID & CONSTRUCTION
1/15/2009

ADDITION #1

ADDITION #1

A1 OVERALL THIRD FLOOR PLAN

KEY PLAN: 2/10

SHEET TITLE:

OVERALL THIRD LEVEL

FLOOR PLAN

A130



4408.007.00

Hollibrook ES.



MDF - IDF E
MDF - IDF F
MDF - IDF G

East Transition Campus.

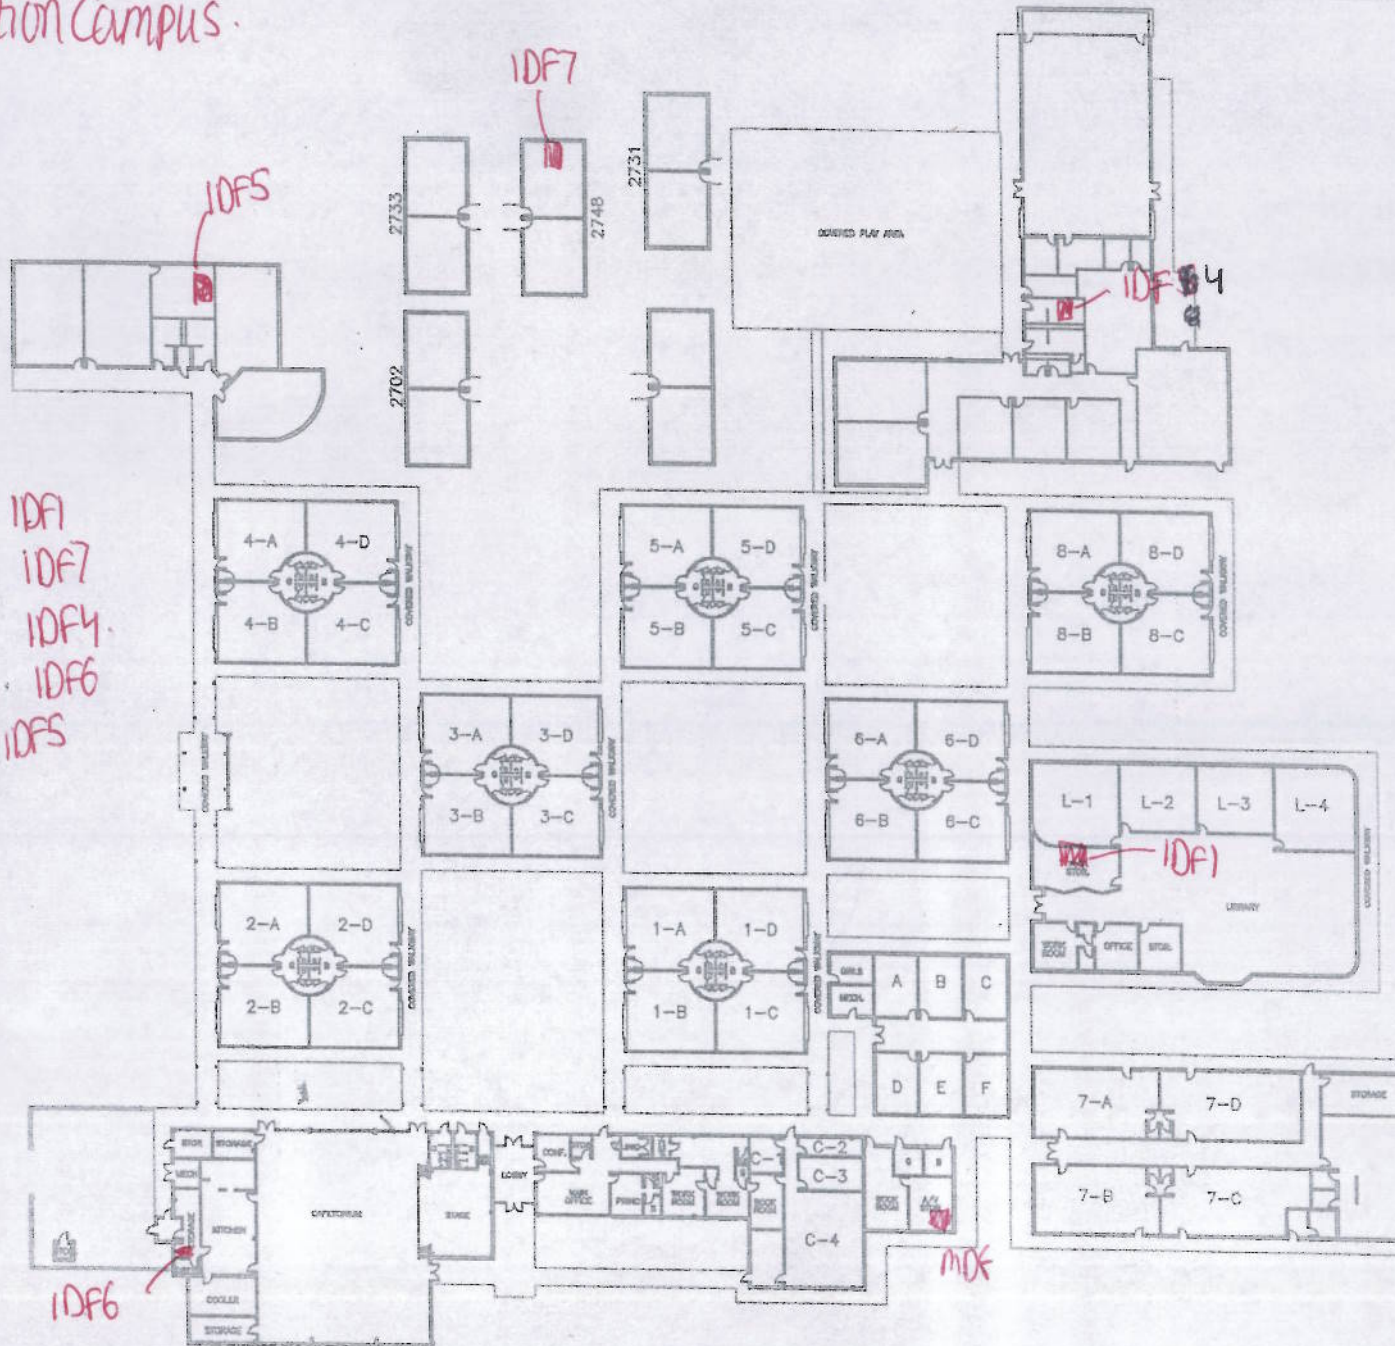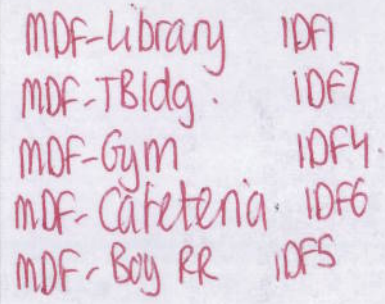

Spring Branch ES

MDF-IDF1
MDF-IDF2
MDF-IDF3
MDF-IDF4
MDF-Concession



Spring Branch ES

Legend


1700 Campbell Rd

100F concession

Google Earth

N

200 ft

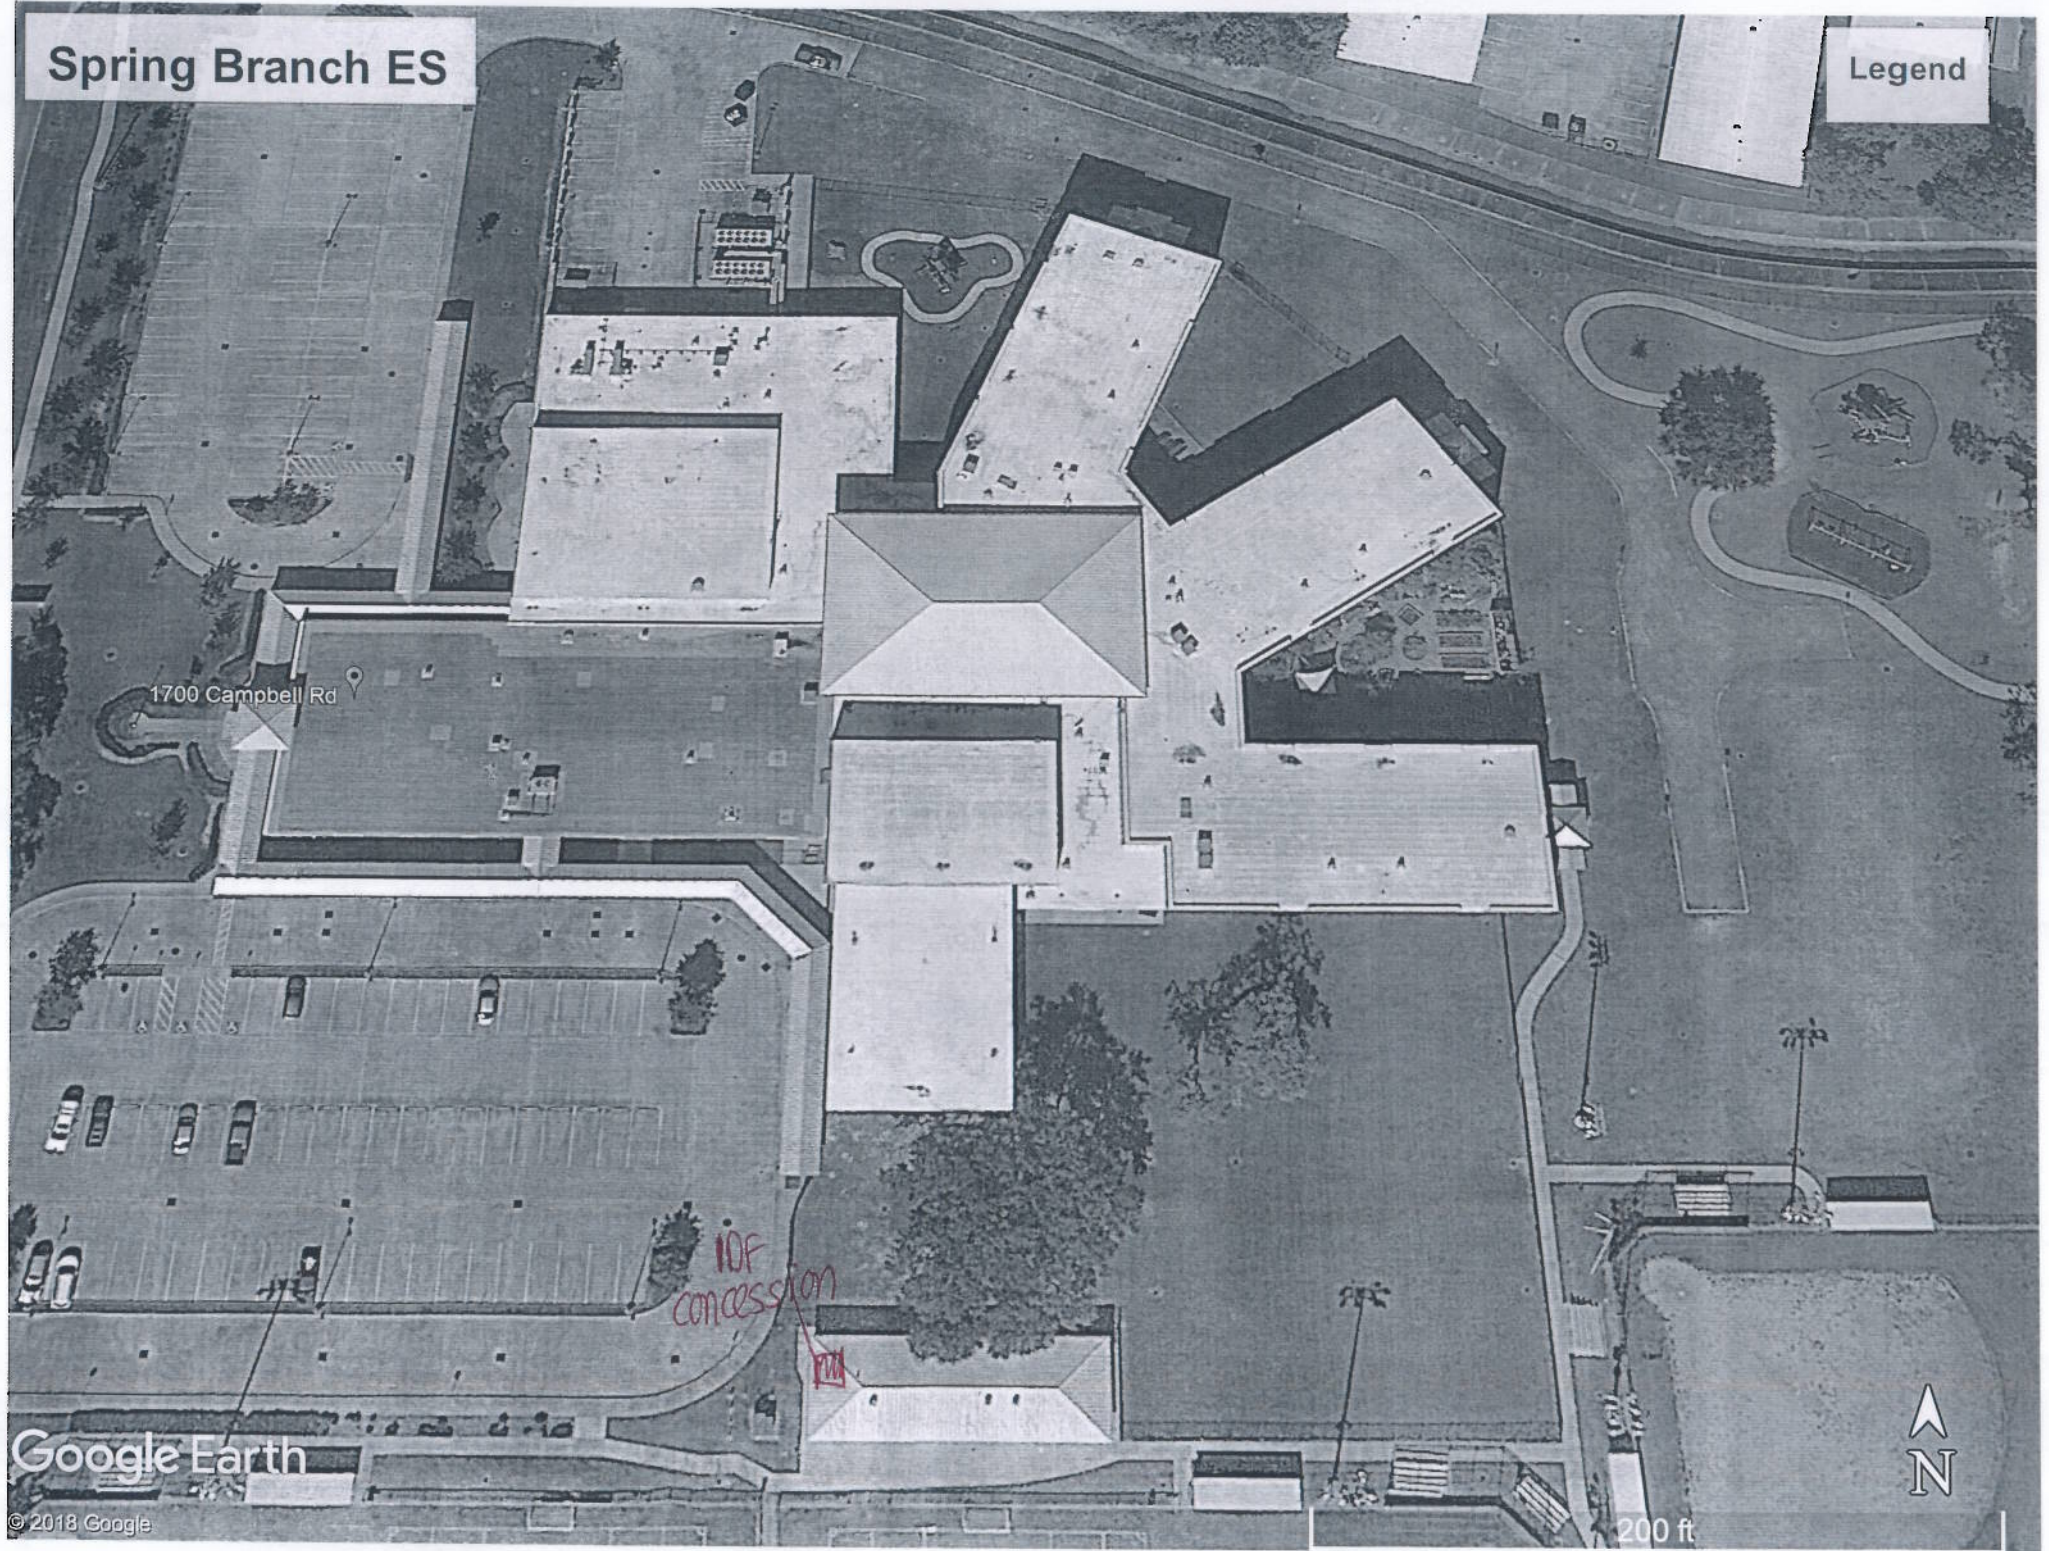

[illegible]

MDF-1DF1
MDF-1DF2
MDF-1DF3
MDF-1DF4
MDF-1DF5
MDF-1DF STL
MDF-1DF6




SPRING BRANCH INDEPENDENT SCHOOL DISTRICT			
WEC FLOOR PLAN FIRST FLOOR			
DRAWN BY: LBJ		DATE: 08-13-00	
CHECK BY:		DRAWING NAME: WEC	
AUTOCAD FILENAME: WEC1.DWG		PLOT DATE:	
SCALE: N.T.S.		SHEET NO. 2 of 2	

FIBER

Tully Stadium -

singlemode fiber

14

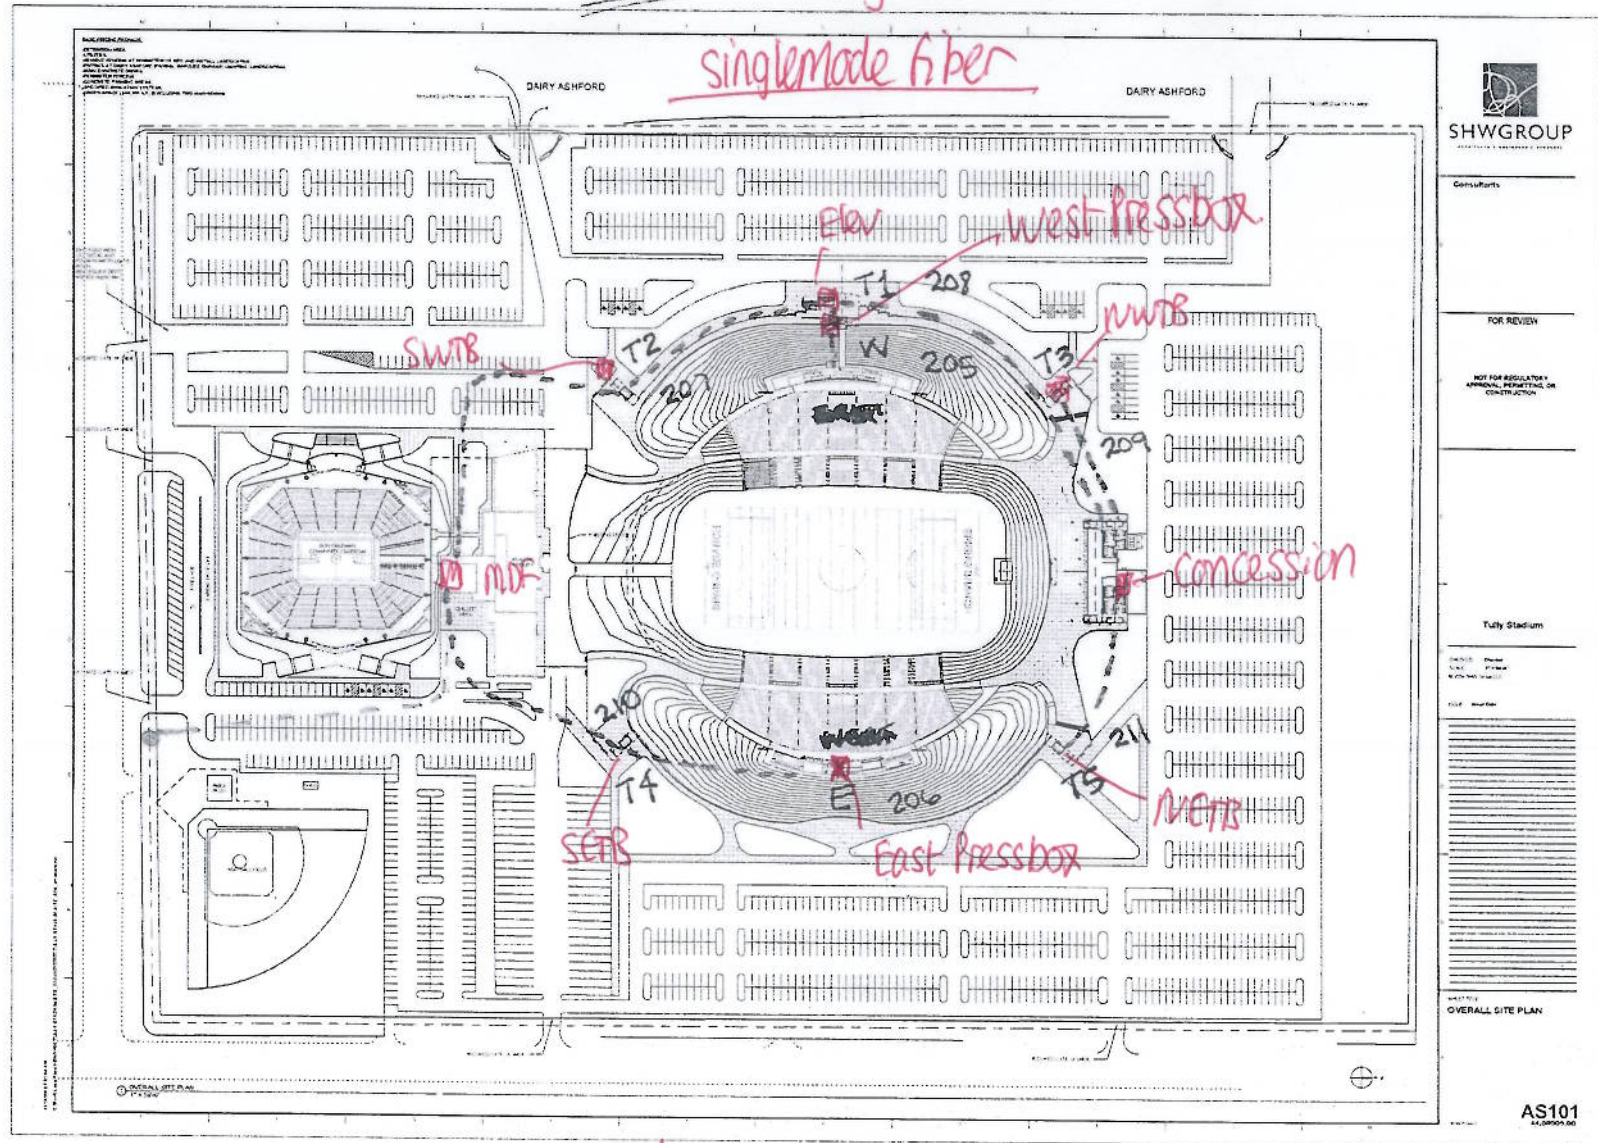

MDF- SWTB
MDF- SETB
MDF- NWTB
MDF- MTB

MDF- Elevator
MDF- West Press
MDF- East Press
MDF- Concession


AS101
14.00000.00

Spring Forest MS.

MDF-IDF3
MDF-IDF1
MDF-IDF2
MDF-IDF4

same room

MDF-IDF5
MDF-IDF6.

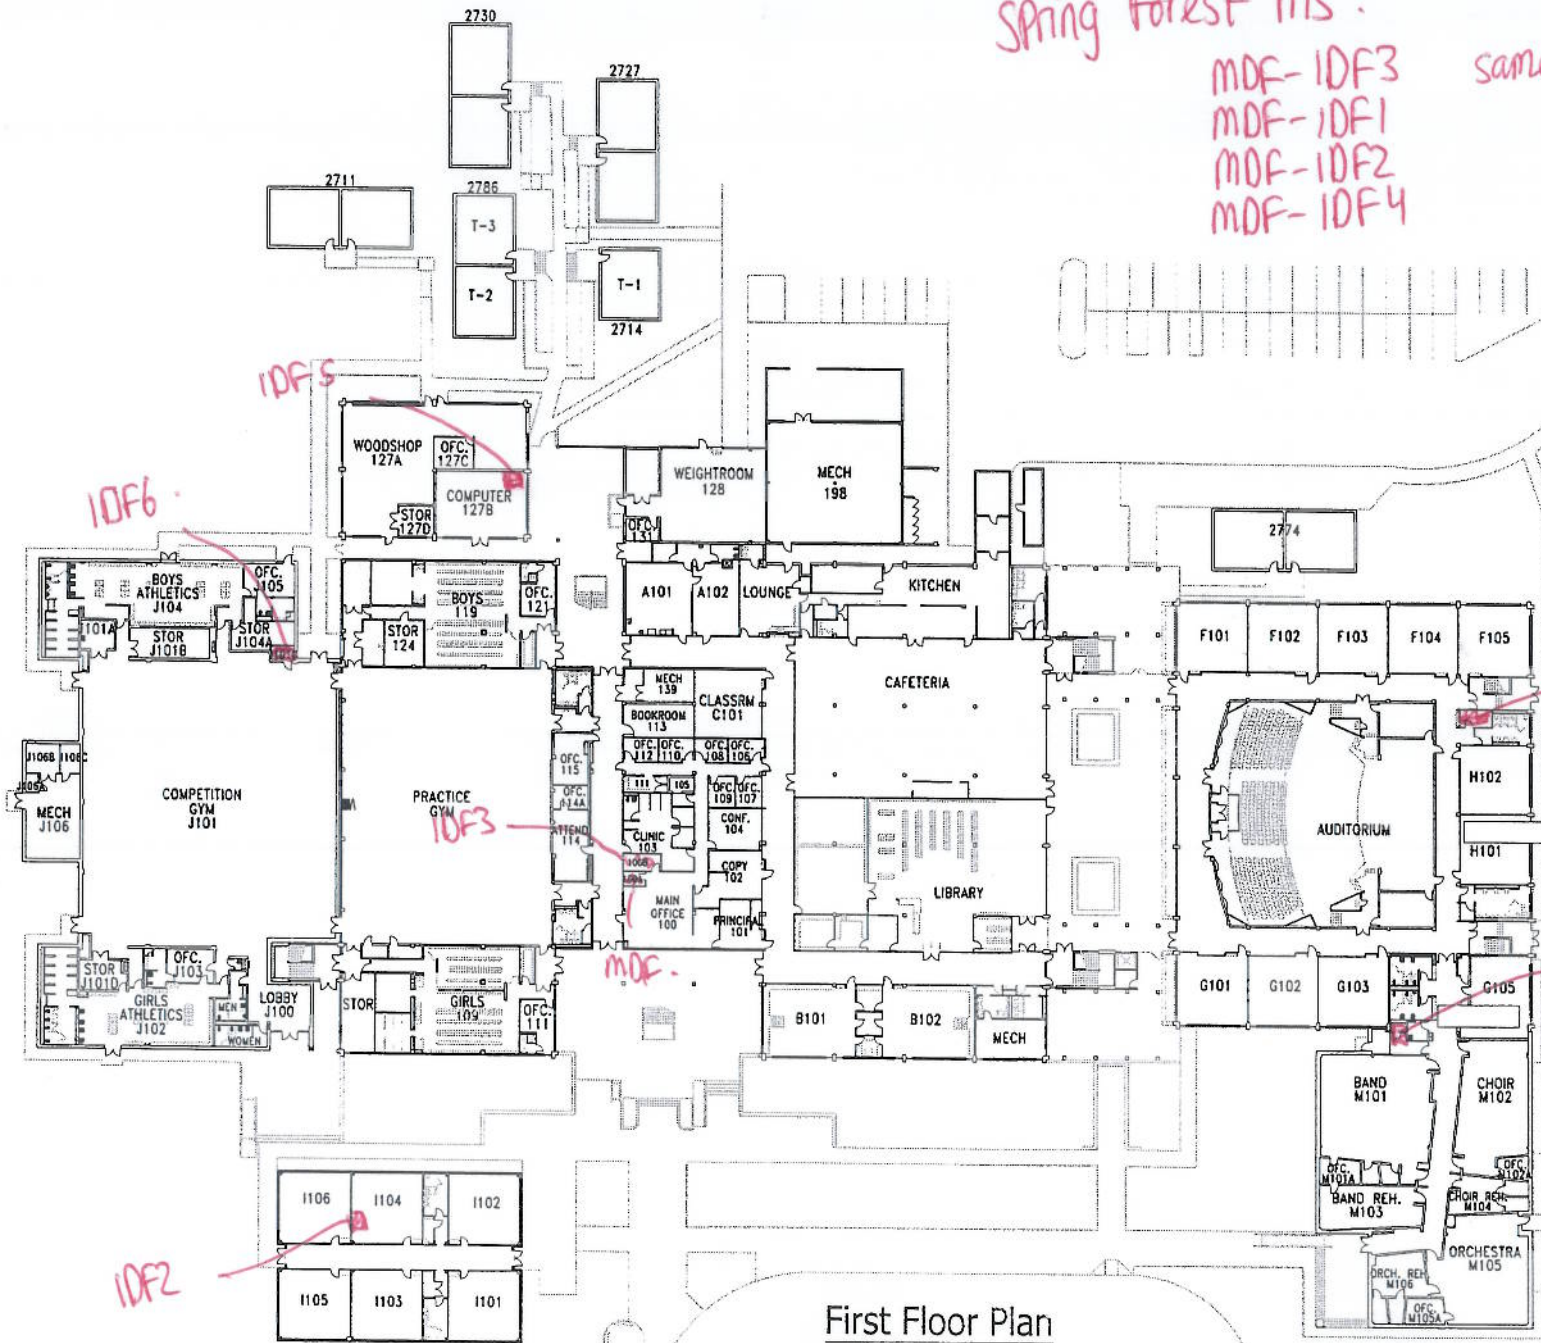

First Floor Plan


Spring Forest
Middle School



Spring Branch ISD
Campus #045


West Support Center.

MDF - IDF C
MDF - IDF E
MDF - IDF F
MDF - Gym

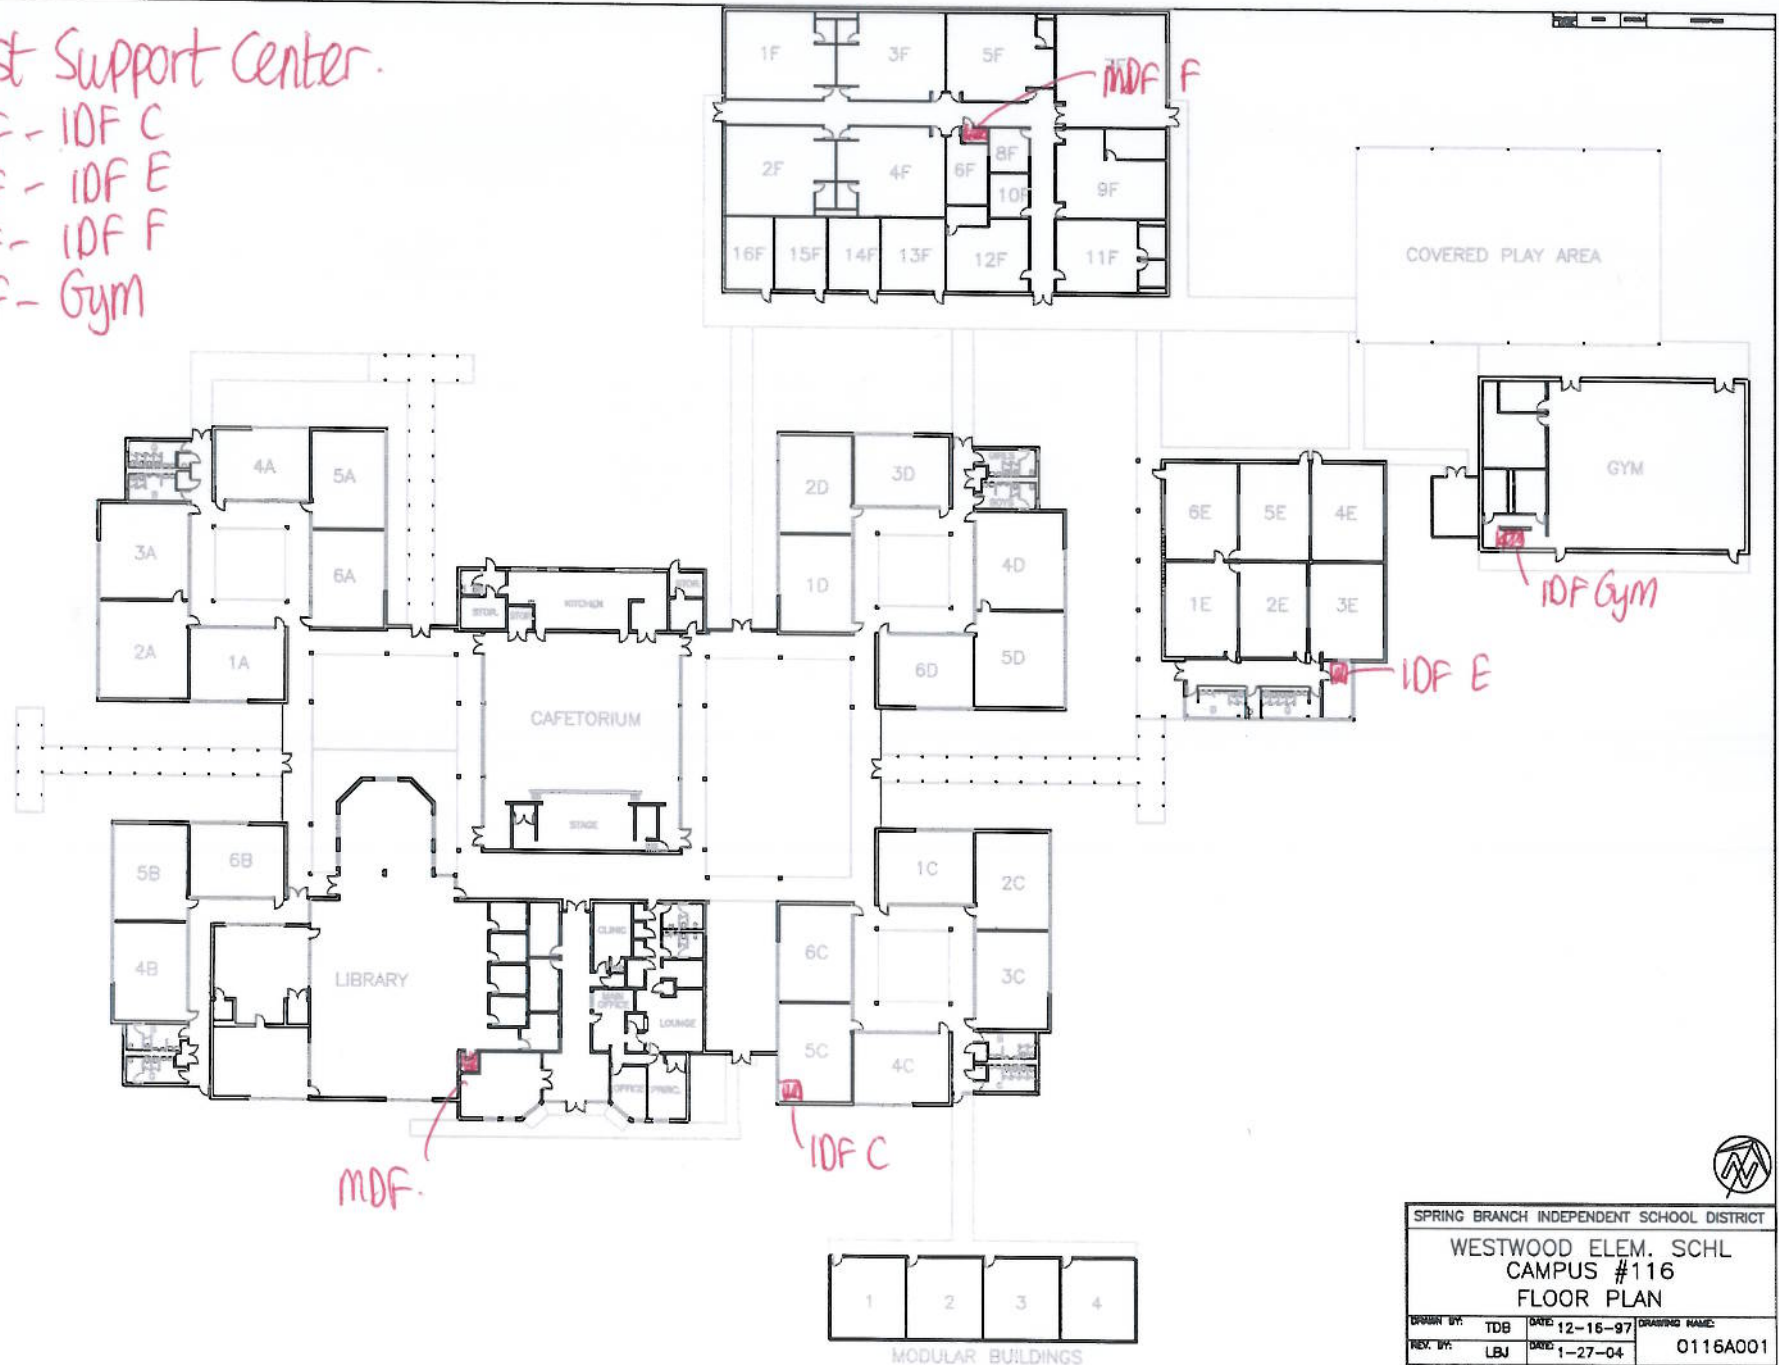


SPRING BRANCH INDEPENDENT SCHOOL DISTRICT			
WESTWOOD ELEM. SCHL CAMPUS #116 FLOOR PLAN			
DRAWN BY: TDB	DATE: 12-16-97	DRAWING NAME:	
REV. BY: LBJ	DATE: 1-27-04	0116A001	
AUTOCAD FILENAME: 0116A001.DWG		PLOT DATE:	
SCALE: 1/16" = 1'		SHEET NO. 2 OF 2	


Westwood Elem
MDF-IDF1 (24 strand).

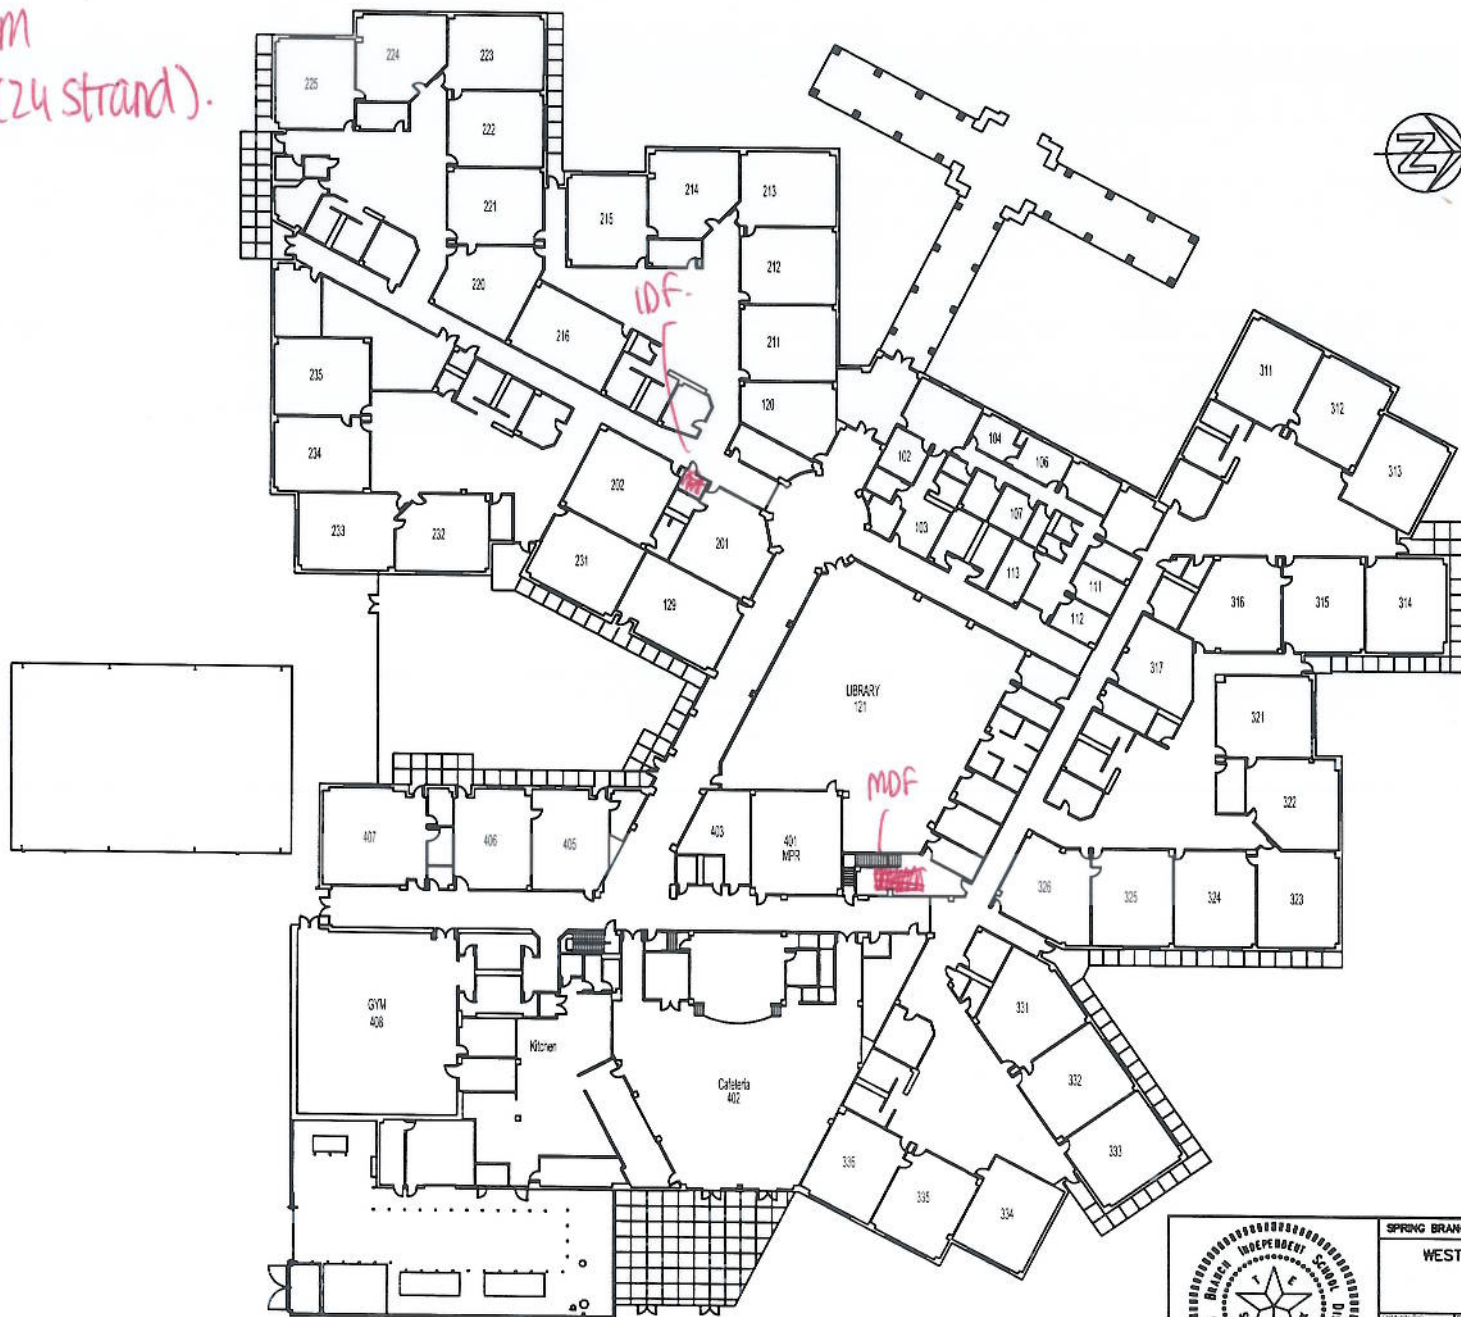


				SPRING BRANCH INDEPENDENT SCHOOL DISTRICT WESTWOOD ELEMENTARY FLOOR PLAN	
DESIGNED BY: RWS	DATE: 04-19-2011	CHECKED BY: JPN			
DATE: 04-19-2011	DATE: 04-19-2011	DATE: 04-19-2011			
SCALE: NTS		SHEET NO.: 1 OF 1			

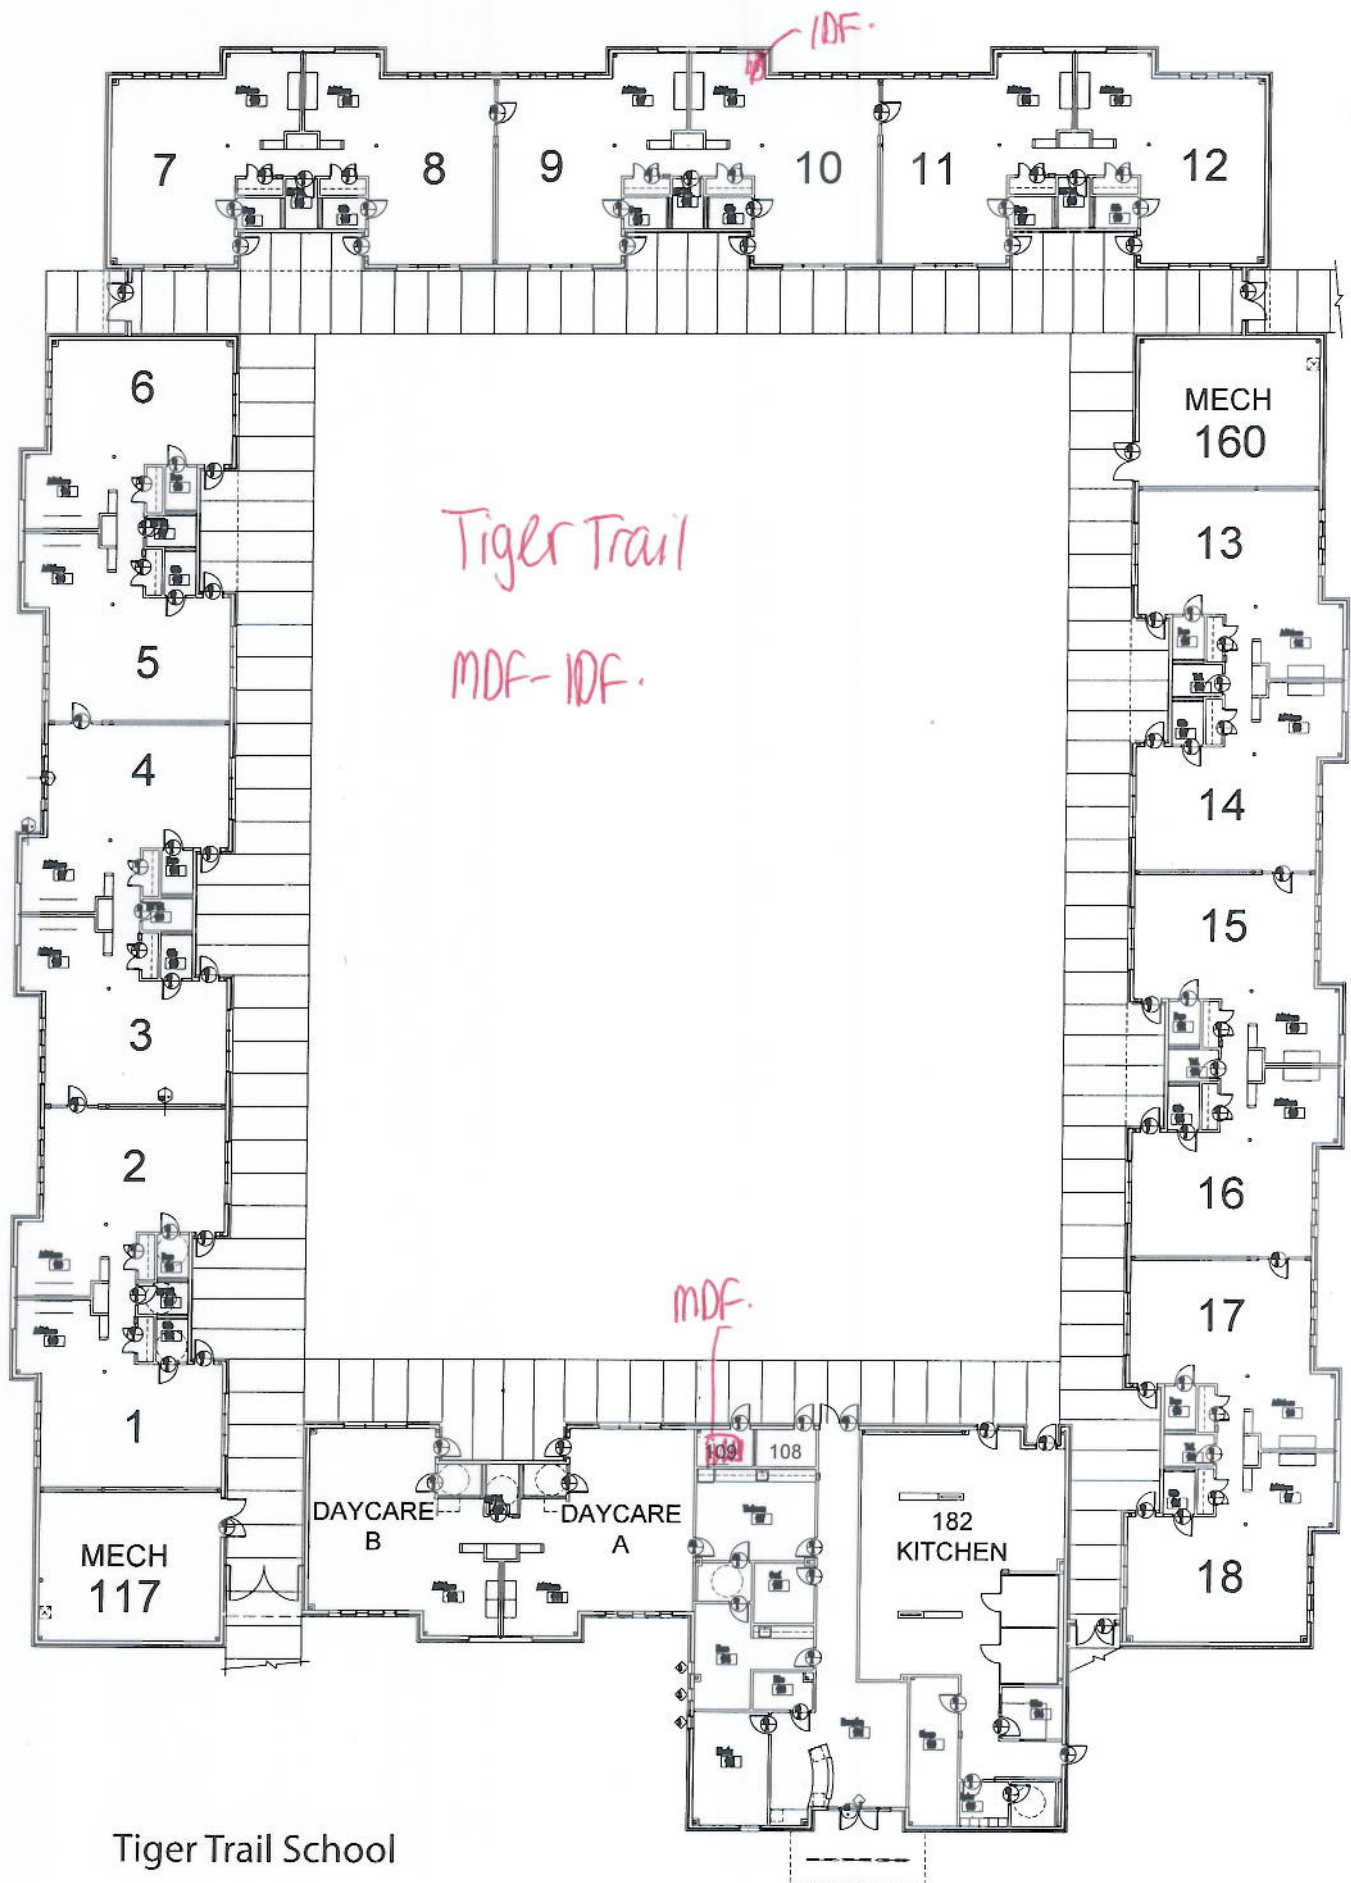


Tiger Trail School

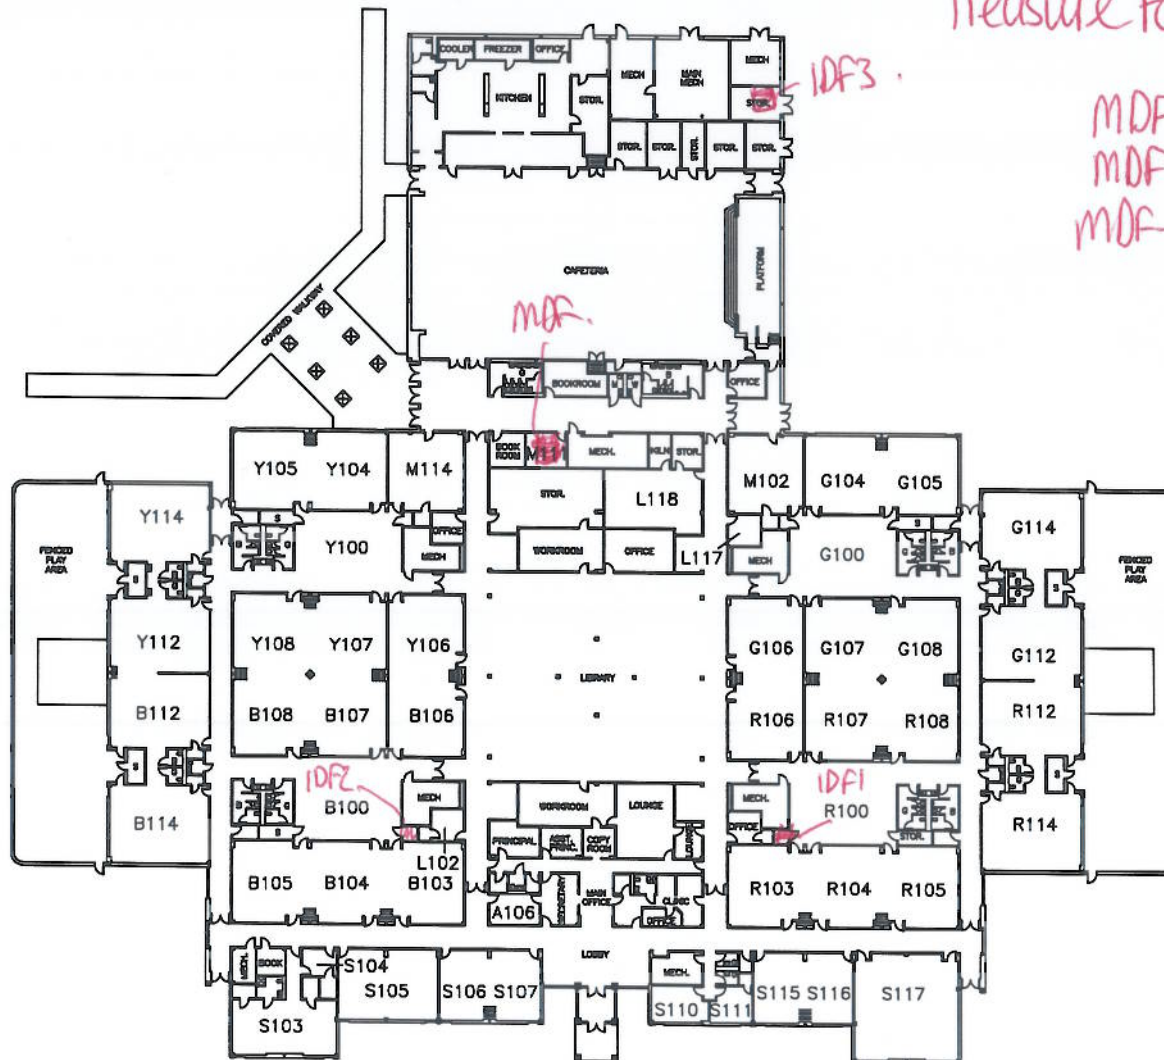

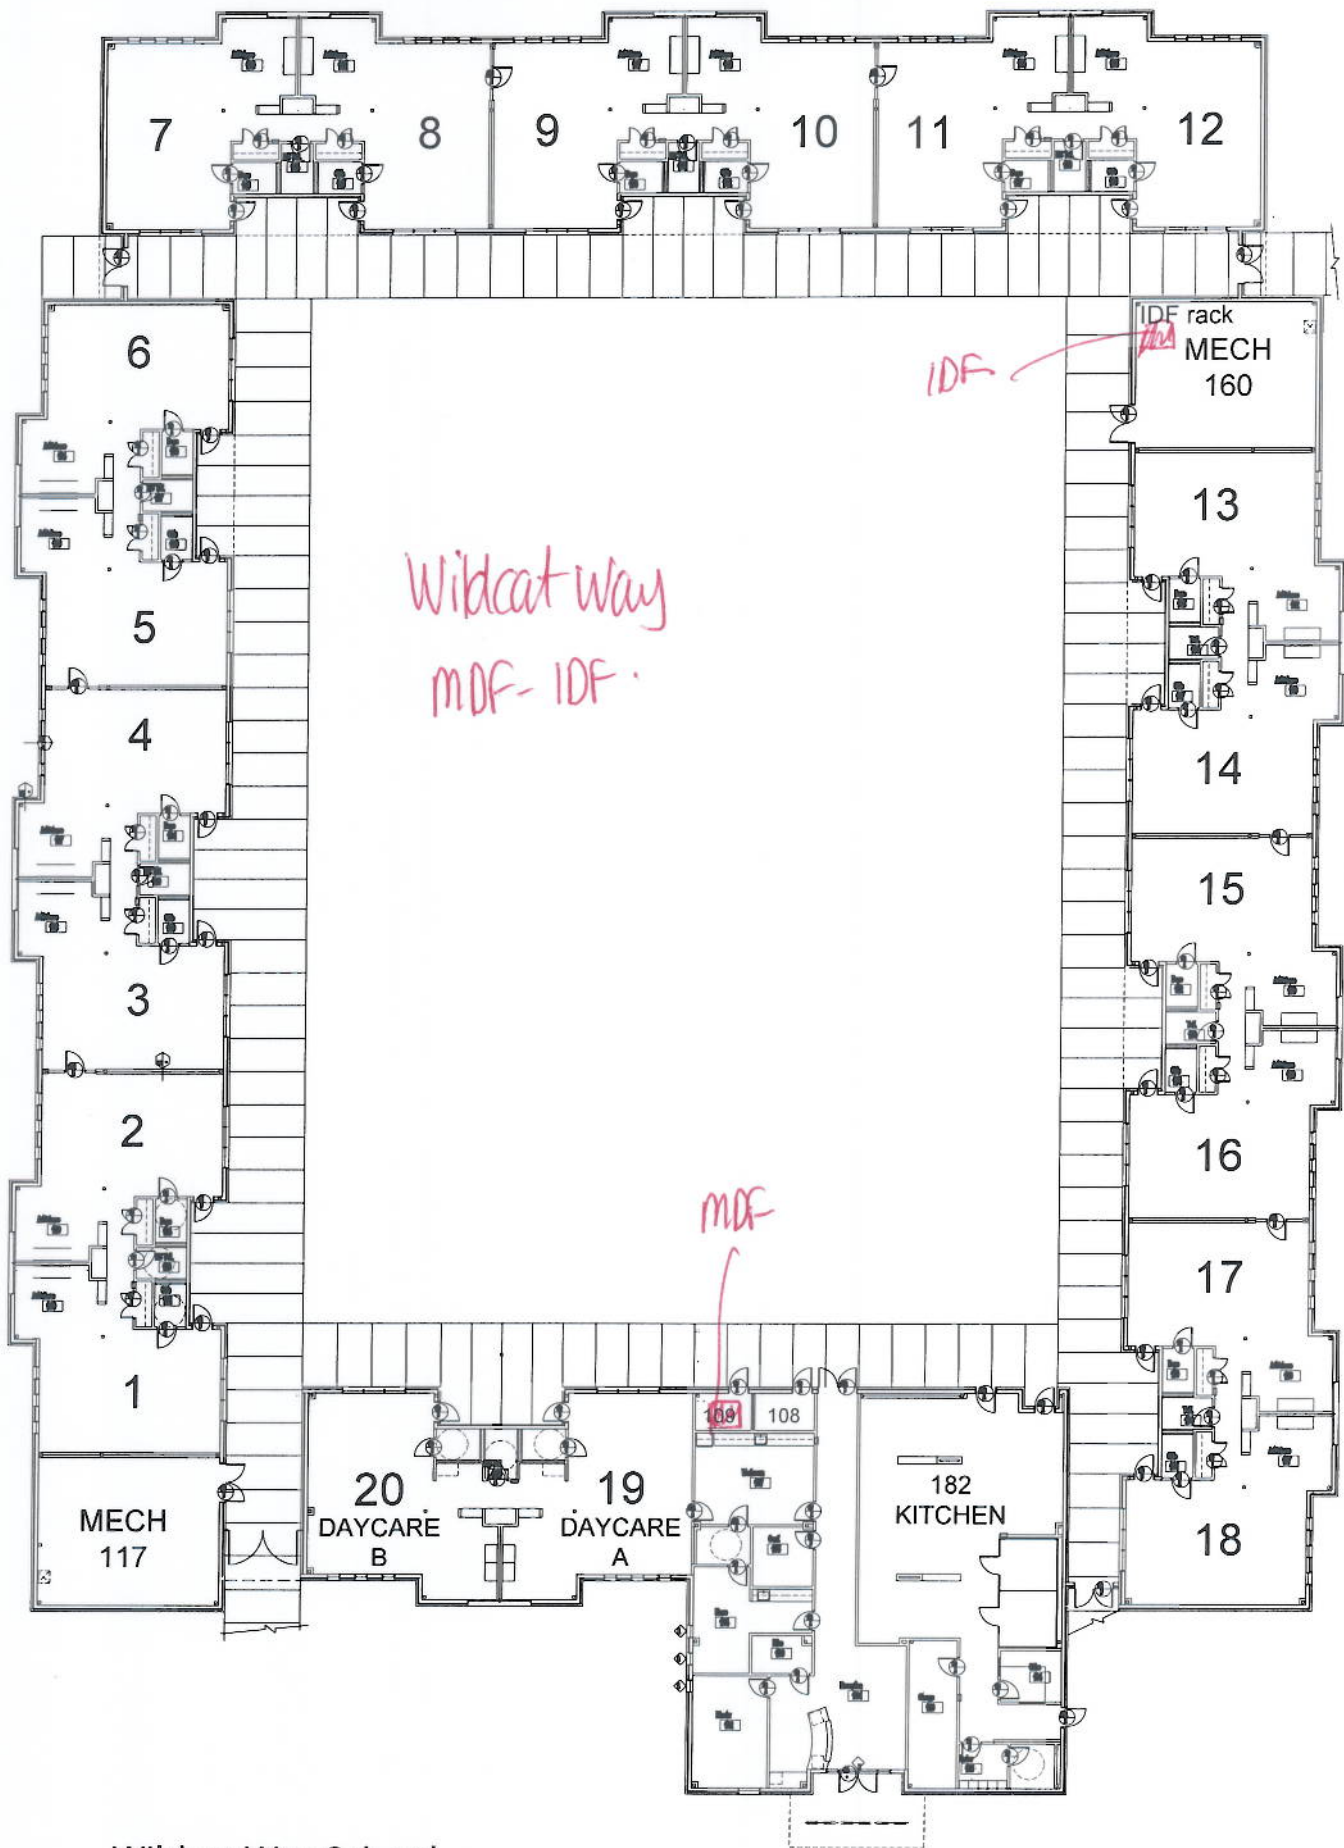

Wildcat Way School


memorial ms (page 1 of 2)

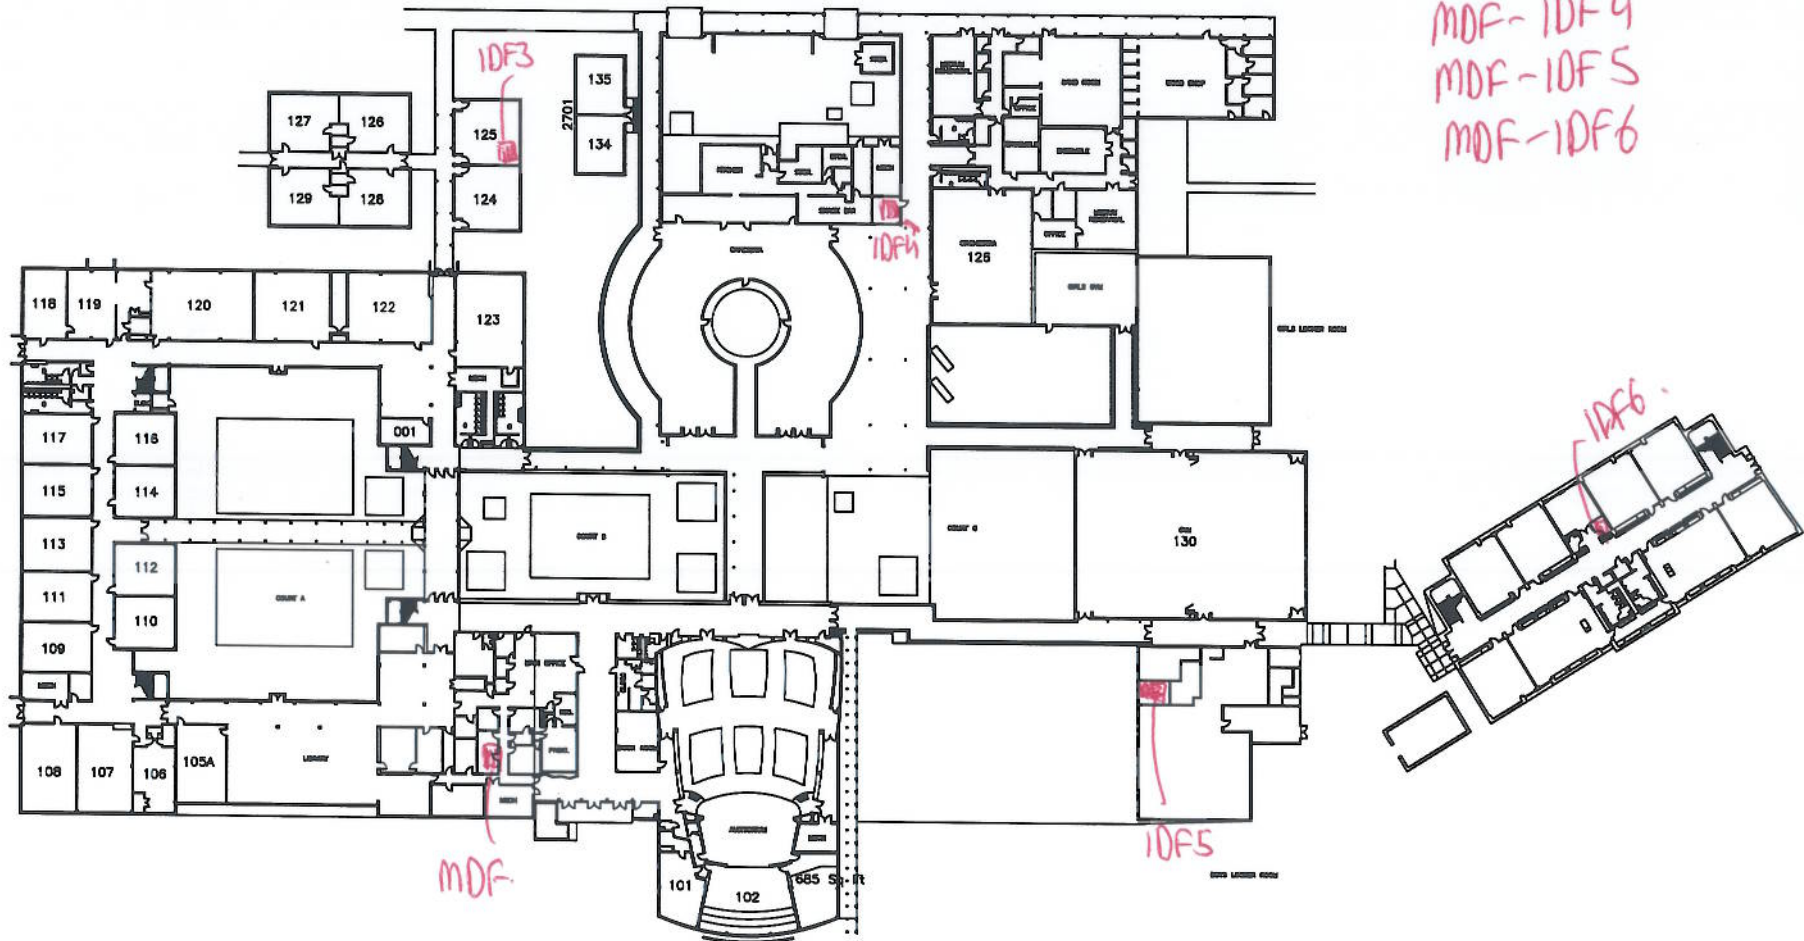

MDF- IDF1
MDF- IDF2
MDF- IDF3
MDF- IDF4
MDF- IDF5
MDF- IDF6


				SPRING BRANCH INDEPENDENT SCHOOL DISTRICT Memorial Middle School First Floor Plan	
DESIGN BY	RVS	DATE	9/12/16	DESIGNED BY	
CHECK BY		DATE		PLT DATE	
NOTES	NTS				DRY NO. 1 OF 2

Memorial MS (page 206-22)

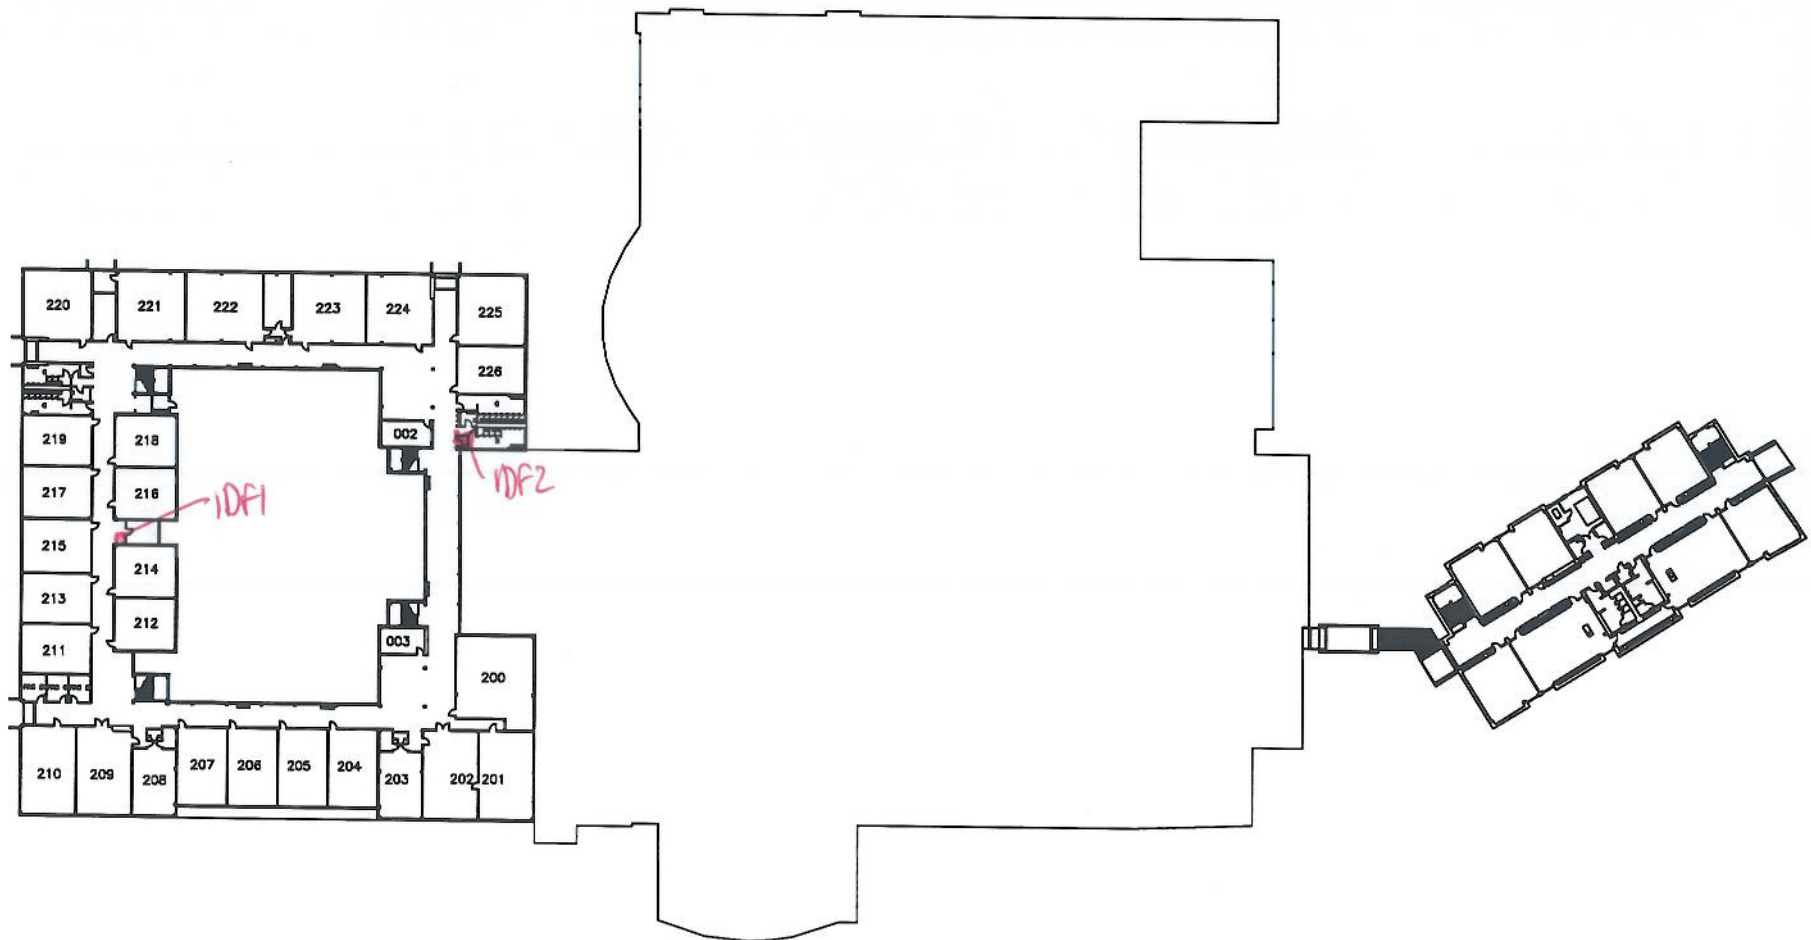

		SPRING BRANCH INDEPENDENT SCHOOL DISTRICT	
		Memorial Middle School	
		Second Floor Plan	
		DRAWN BY: RVS CHECK BY: JAYD AUTOCAD FILENAME: PLOT DATE:	DATE: 09/12/2016 PLOT BY: JAYD PLOT DATE:
		SCALE: NTS SHEET NO: 2 OF 2	DRAWN BY: RVS CHECK BY: JAYD AUTOCAD FILENAME: PLOT DATE:

MDF-IDF1
MDF-IDF2
MDF-IDF3

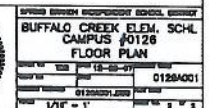

—BLALOCK RD.


Bendwood
MDF- IDF.



IDF.

MDF.


				SPRING BRANCH INDEPENDENT SCHOOL DISTRICT Bendwood Campus First Floor Floor Plan	
DRAWN BY RVS	DATE 03/13/2015	DRAWING REVISION			
CHECKED BY DATE	AUTOCAD FILED 03/13/2015				
SCALE NTS	SHEET NO. 1	OF 1			

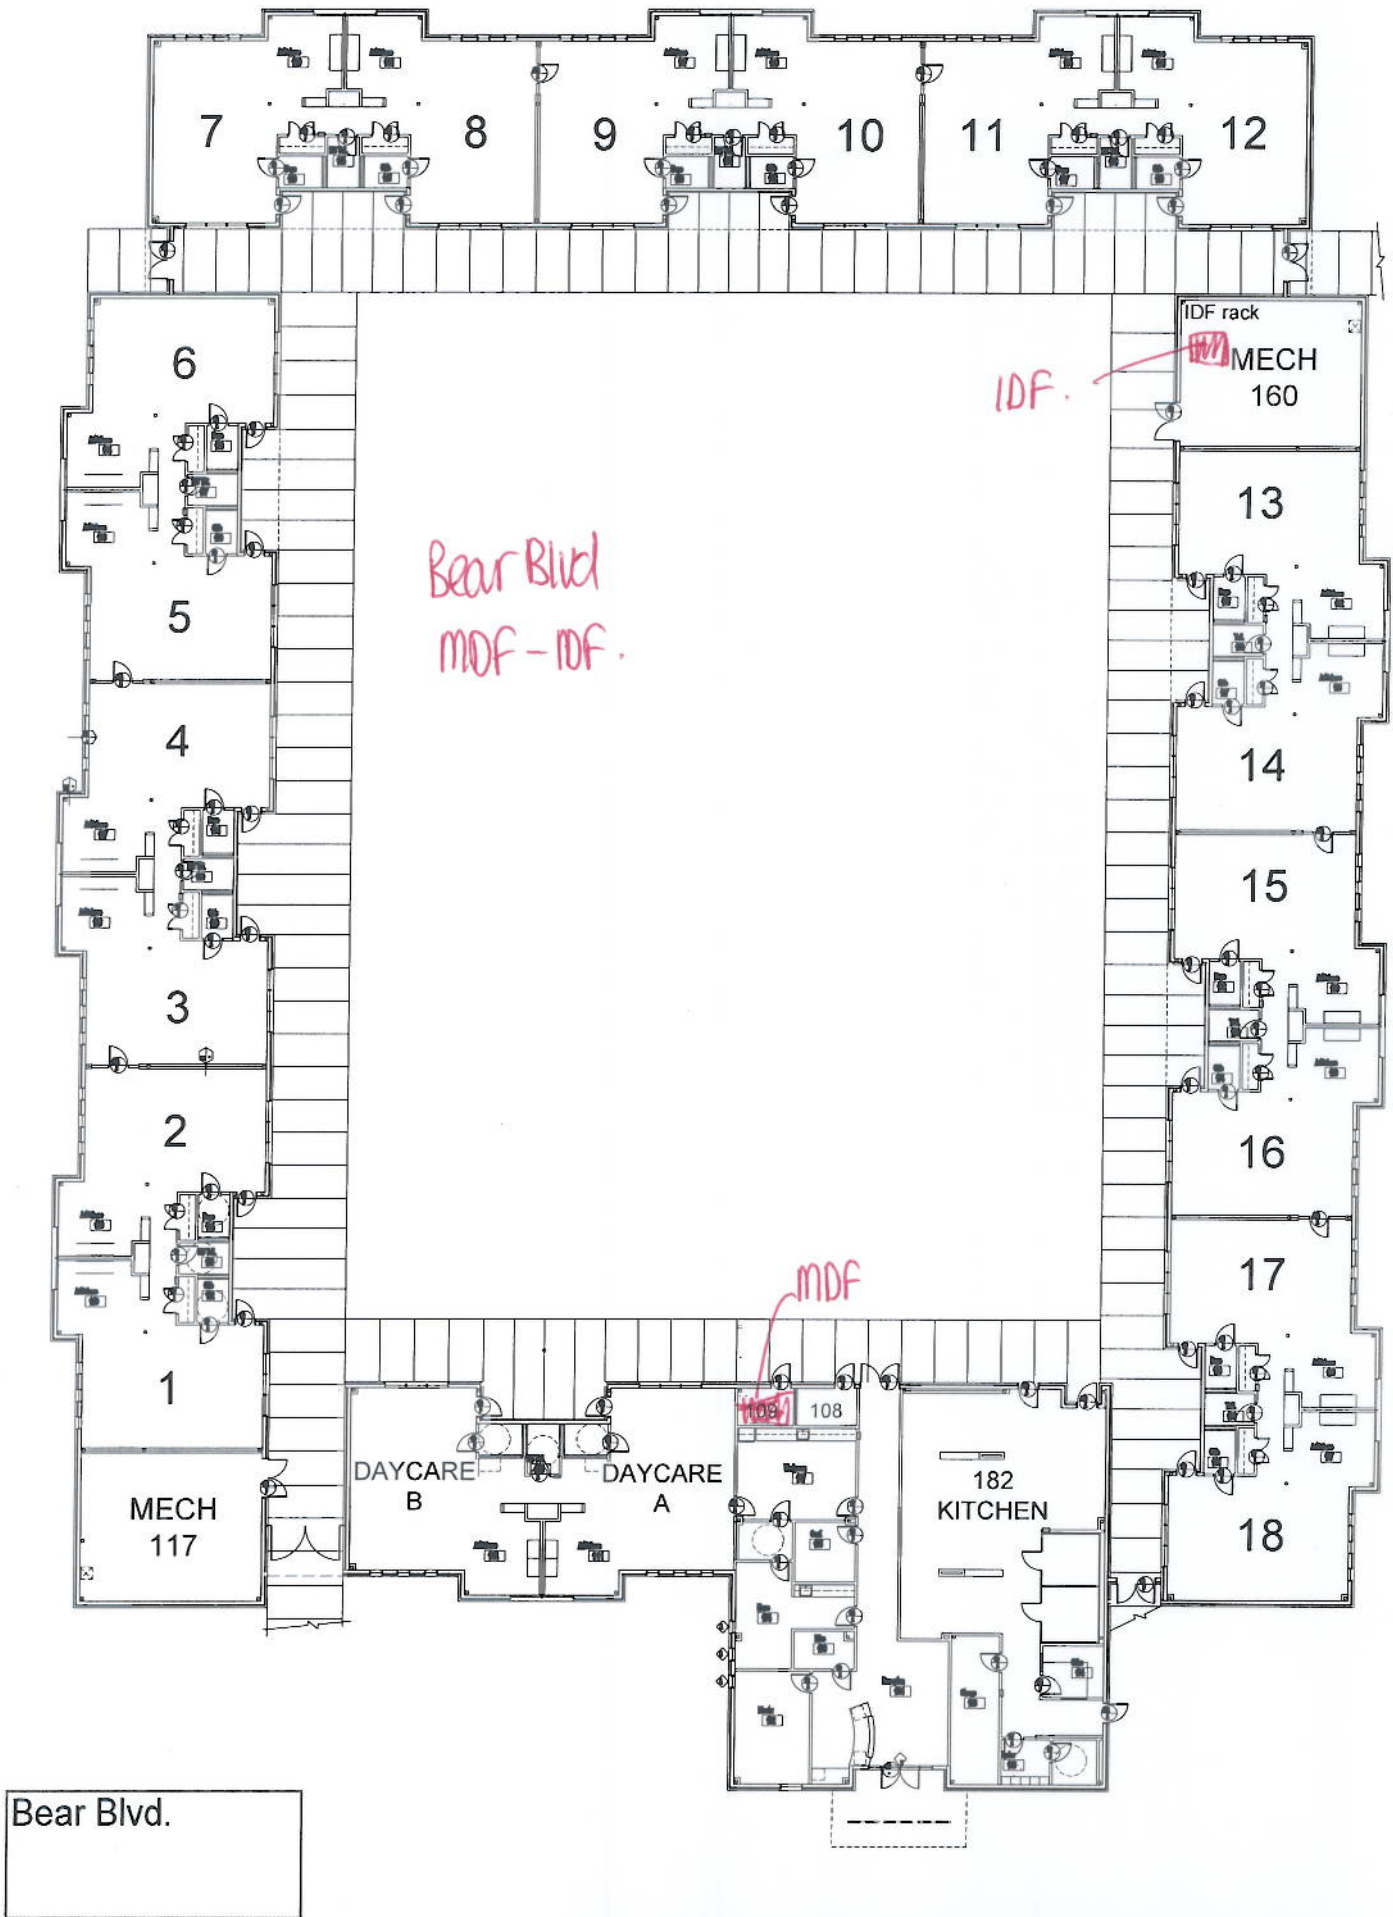

Admin Bldg (page 1 of 2)

MDF - IDF1
MDF - IDF2

IDF2

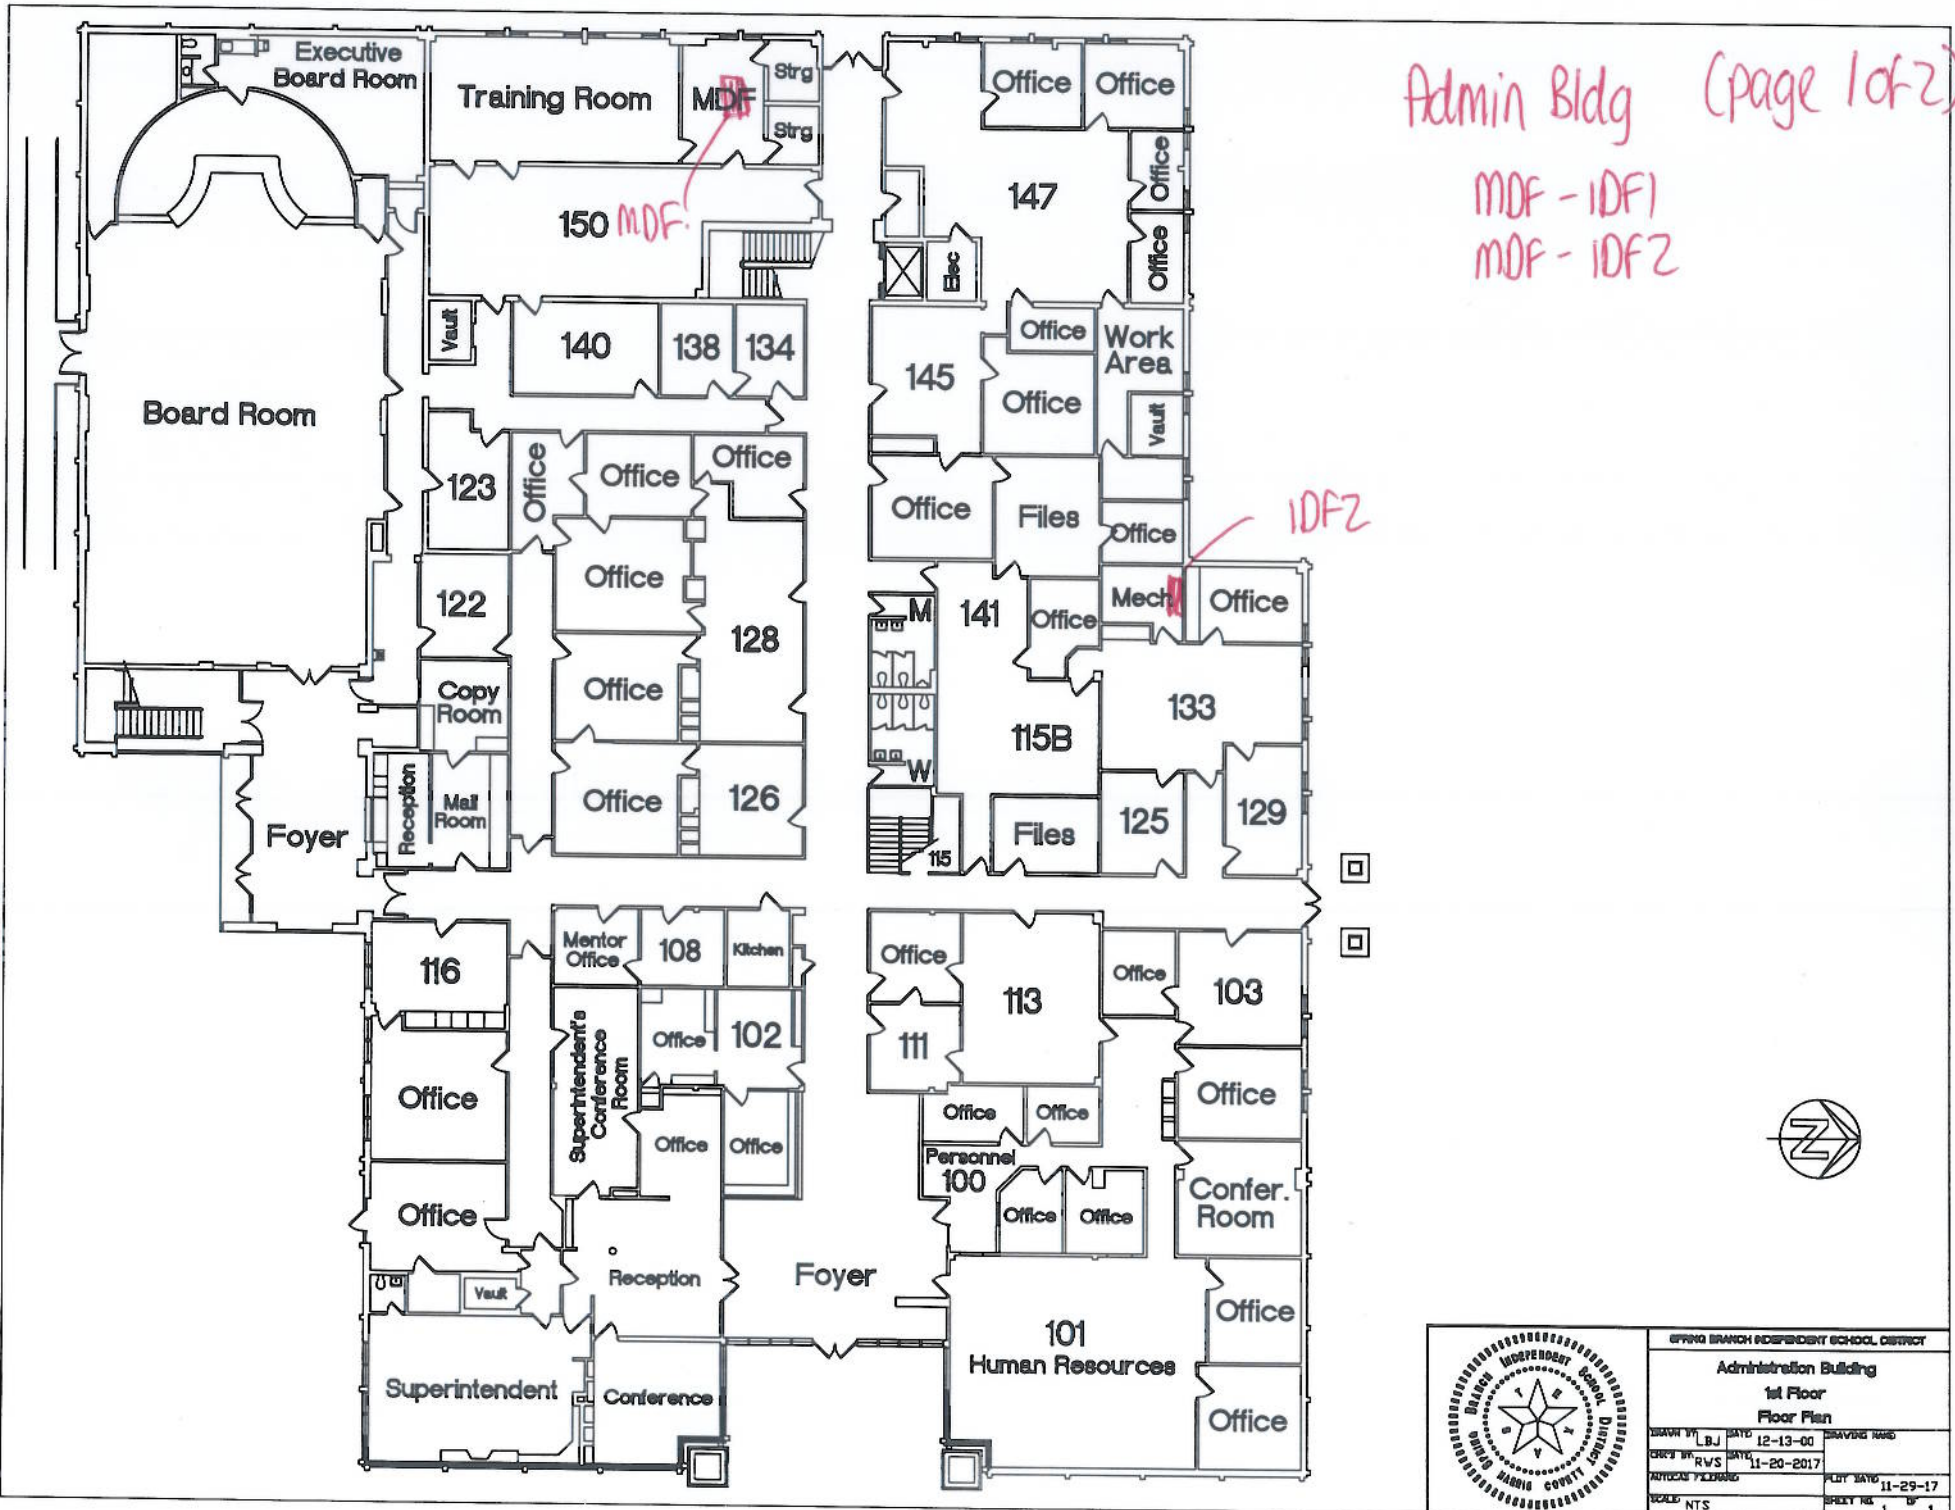

	SPRING BRANCH INDEPENDENT SCHOOL DISTRICT		
	Administration Building		
	1st Floor		
	Floor Plan		
	DRAWN BY: LBJ	DATE: 12-13-00	DRAWING NAME:
	CHECK BY: RVS	DATE: 11-20-2017	
	AUTOCAD FILE NAME:		PLT DATE: 11-29-17
SCALE: NTS	SHEET NO. 1 OF 1		




Admin Bldg (page 2 of 2).




				SPRING BRANCH INDEPENDENT SCHOOL DISTRICT Administration Building 2nd Floor Floor Plan	
DRAWN BY	DATE	DESIGNED BY	DATE	DRAWN BY	DATE
BJ	12-13-00	RVS	11-20-2017		
AUTOCAD FILED			AUTOCAD FILED		
SHEET NTS			SHEET NO. 1 OF 1		


043 - Spring Branch MS Floor Plan

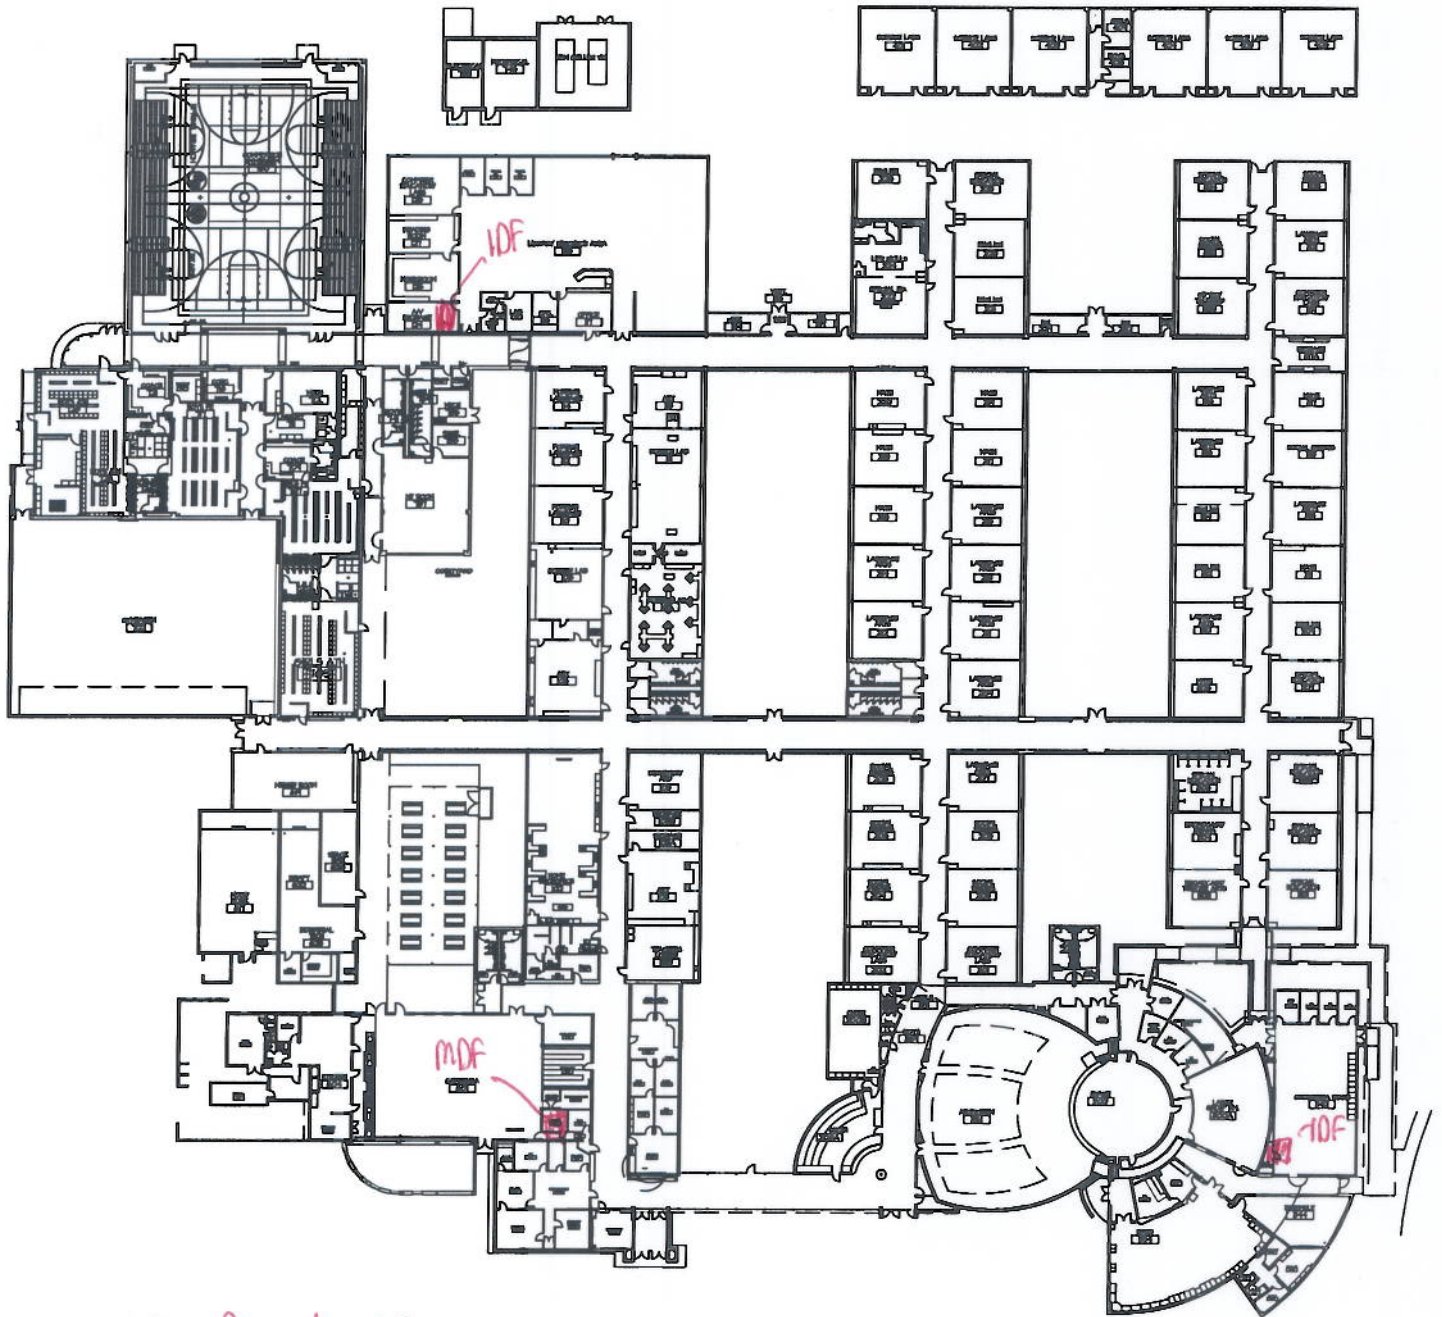

Spring Branch MS
MOF - Library
MOF - Band.

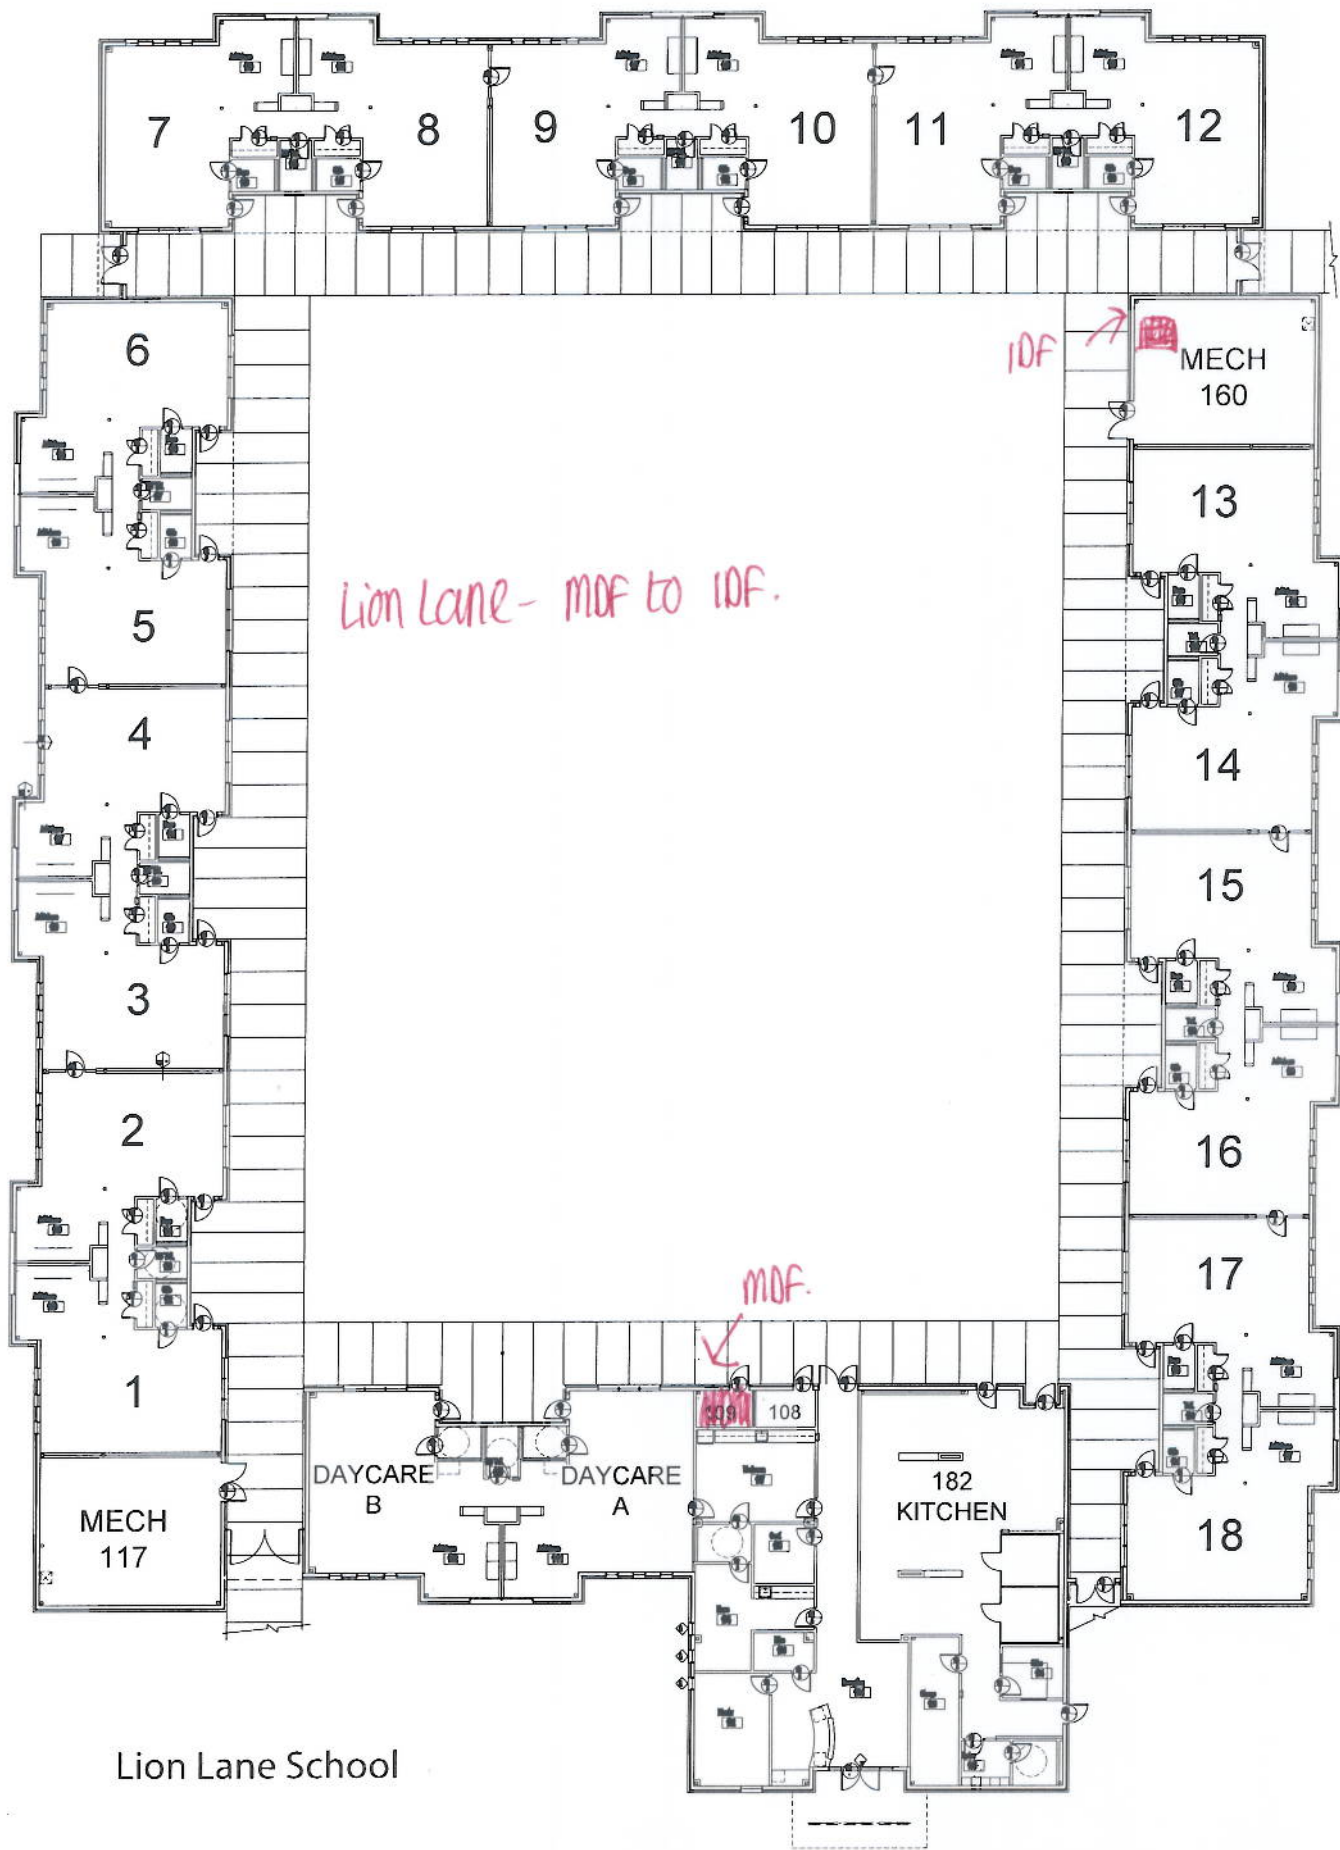


Lion Lane School

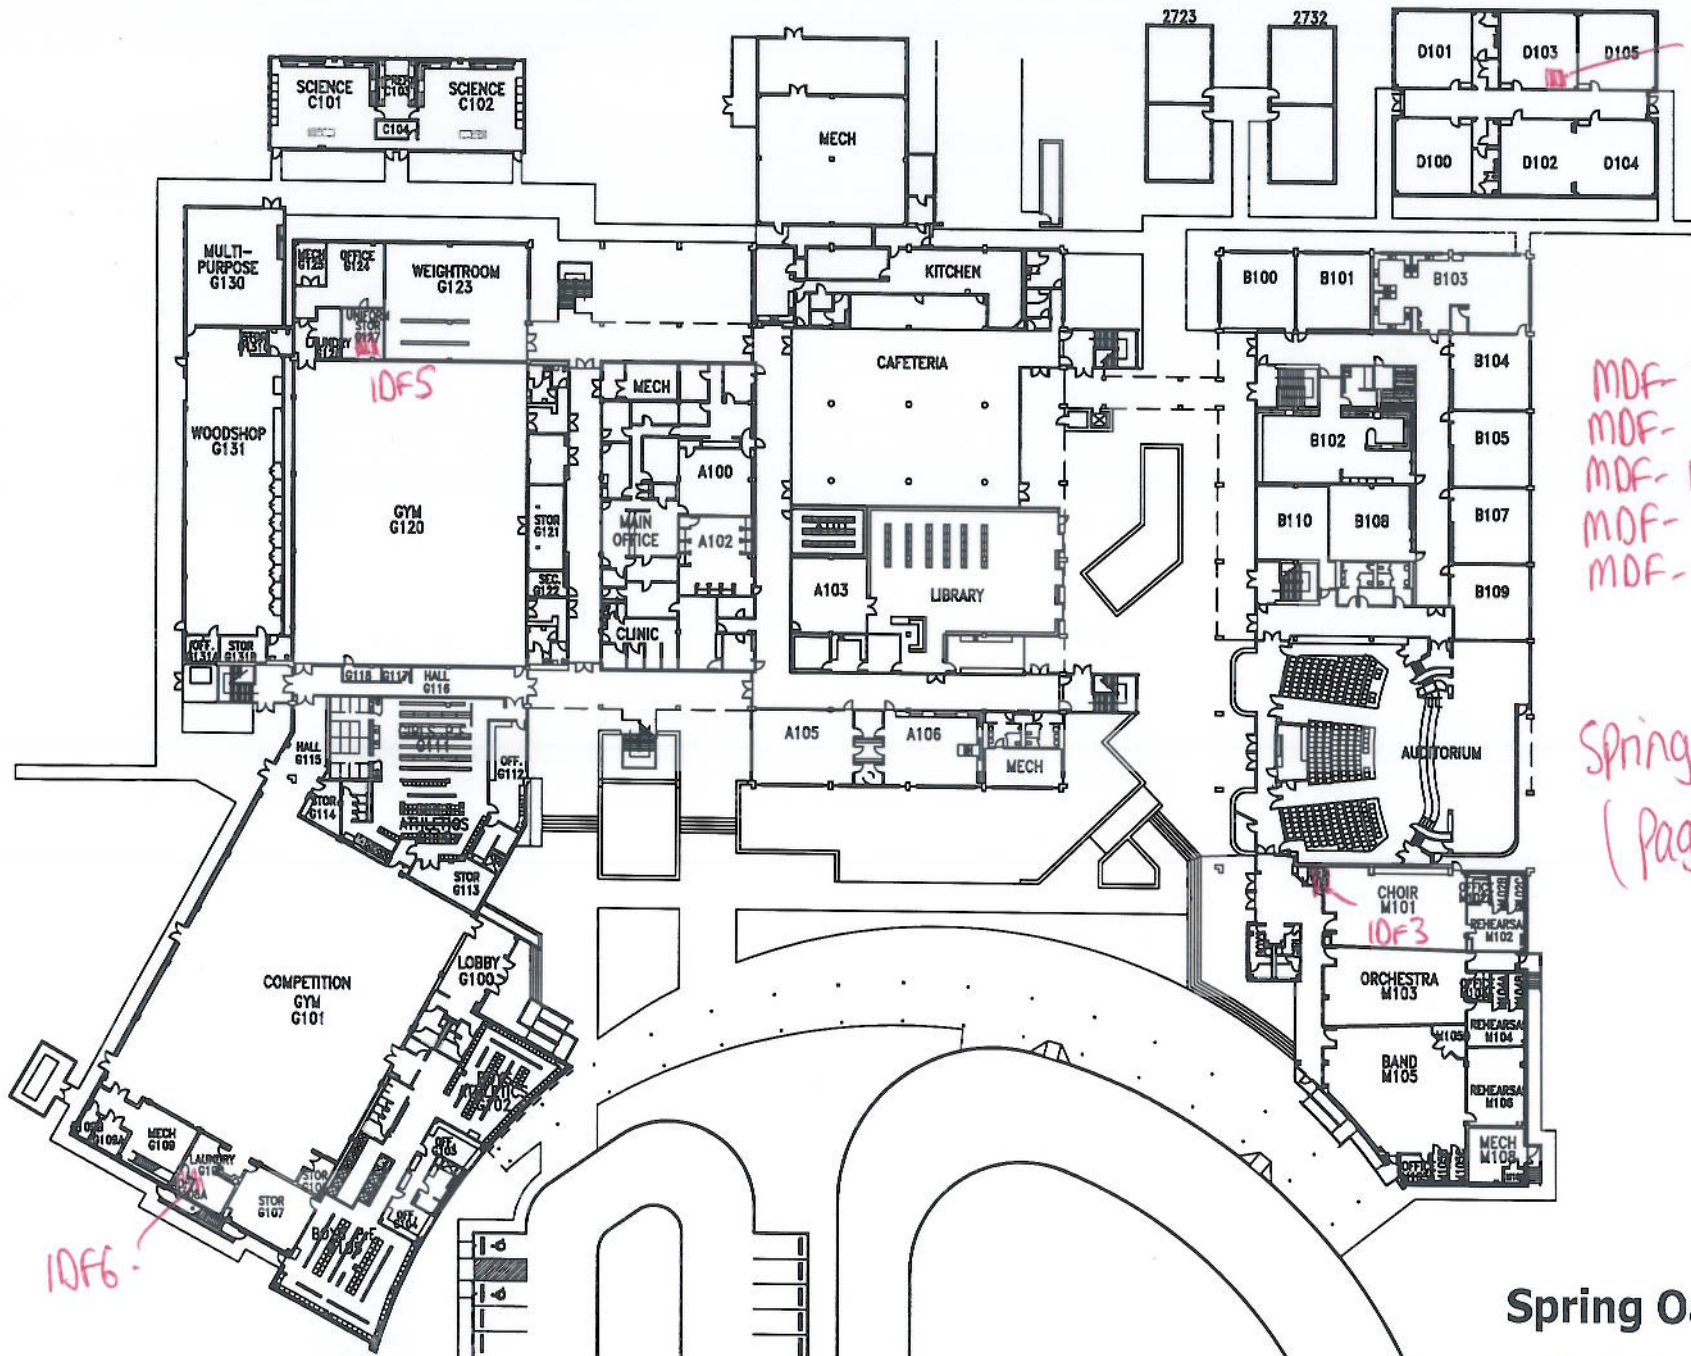

MDF- IDF1
MDF- IDF2
MDF- IDF3
MDF- IDF5
MDF- IDF6

Spring Oaks MS.
(Page 1 of 2)

Spring Oaks MS
First Floor Plan

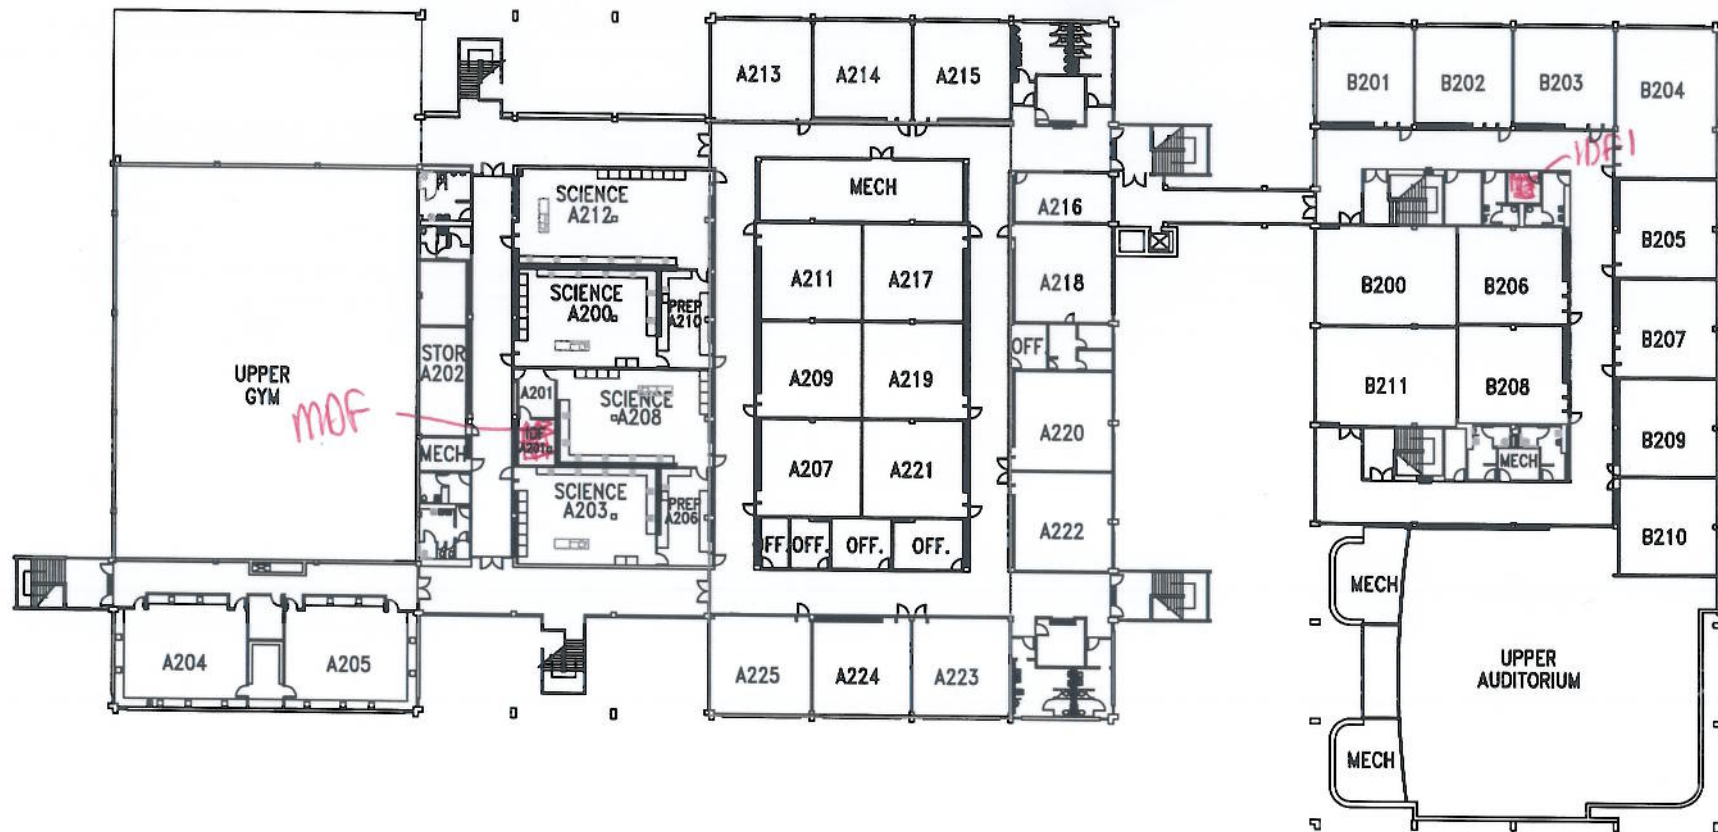

Spring Oaks MS
Second Floor Plan



MDF - Old MDF
MDF - IDF1
MDF - IDF2
MDF - IDF3
MDF - IDF4
MDF - IDF5
MDF - IDF6