





Washington 2 new Bottlekillers m/c

-  - Drinking Fountain
-  - Sink w/ Bubbler
-  - Handsink
-  - Sensor sink



07-drippy all night



A1 FIRST FLOOR PLAN - COMPOSITE
SCALE: 1/8" = 1'-0"

REGISTERED ARCHITECT
BRANDON D. WILM
STATE OF WASHINGTON

DESIGN WEST
703 W. KENNEDY AVE. STE D
KENNEWICK, WA 98241
PH: (360) 738-0000
WWW.DESIGNWESTARCH.COM

KENNEWICK SCHOOL DISTRICT
CLODFELTER ROAD
KENNEWICK, WASHINGTON


CLODFELTER ROAD MIDDLE SCHOOL
KENNEWICK SCHOOL DISTRICT
CLODFELTER ROAD
KENNEWICK, WASHINGTON

REVISIONS

DRAWN BY:
KJ/MAL/AM
CHECKED BY:
EWJ
DATE:
02/18/15
JOB NUMBER:
1412


SHEET NAME
FIRST FLOOR COMPOSITE PLAN

SHEET
A3.01A

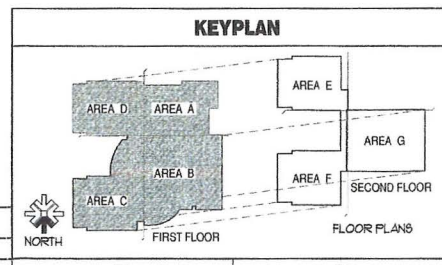


1 2 3 4 5 6 7 8 9 10 11 12



H
G
F
E
D
C
B
A

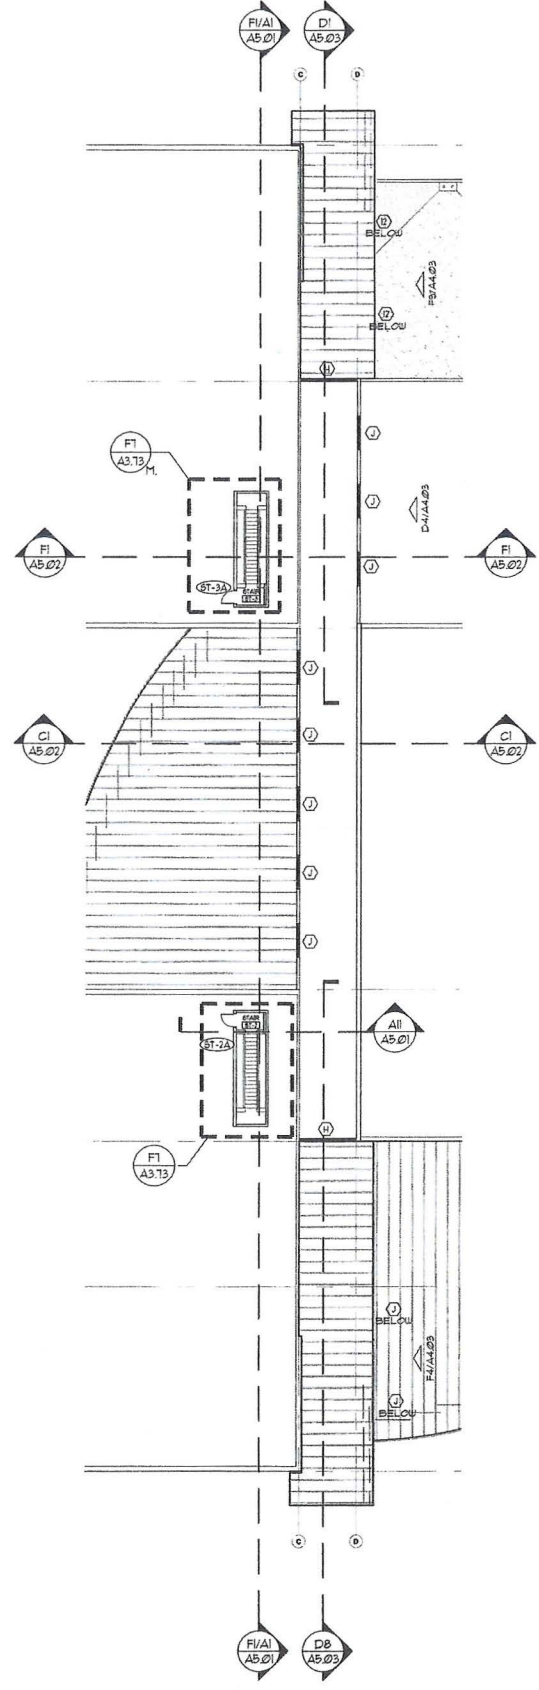

A1 THIRD FLOOR PLAN - COMPOSITE
SCALE: 1/8" = 1'-0"

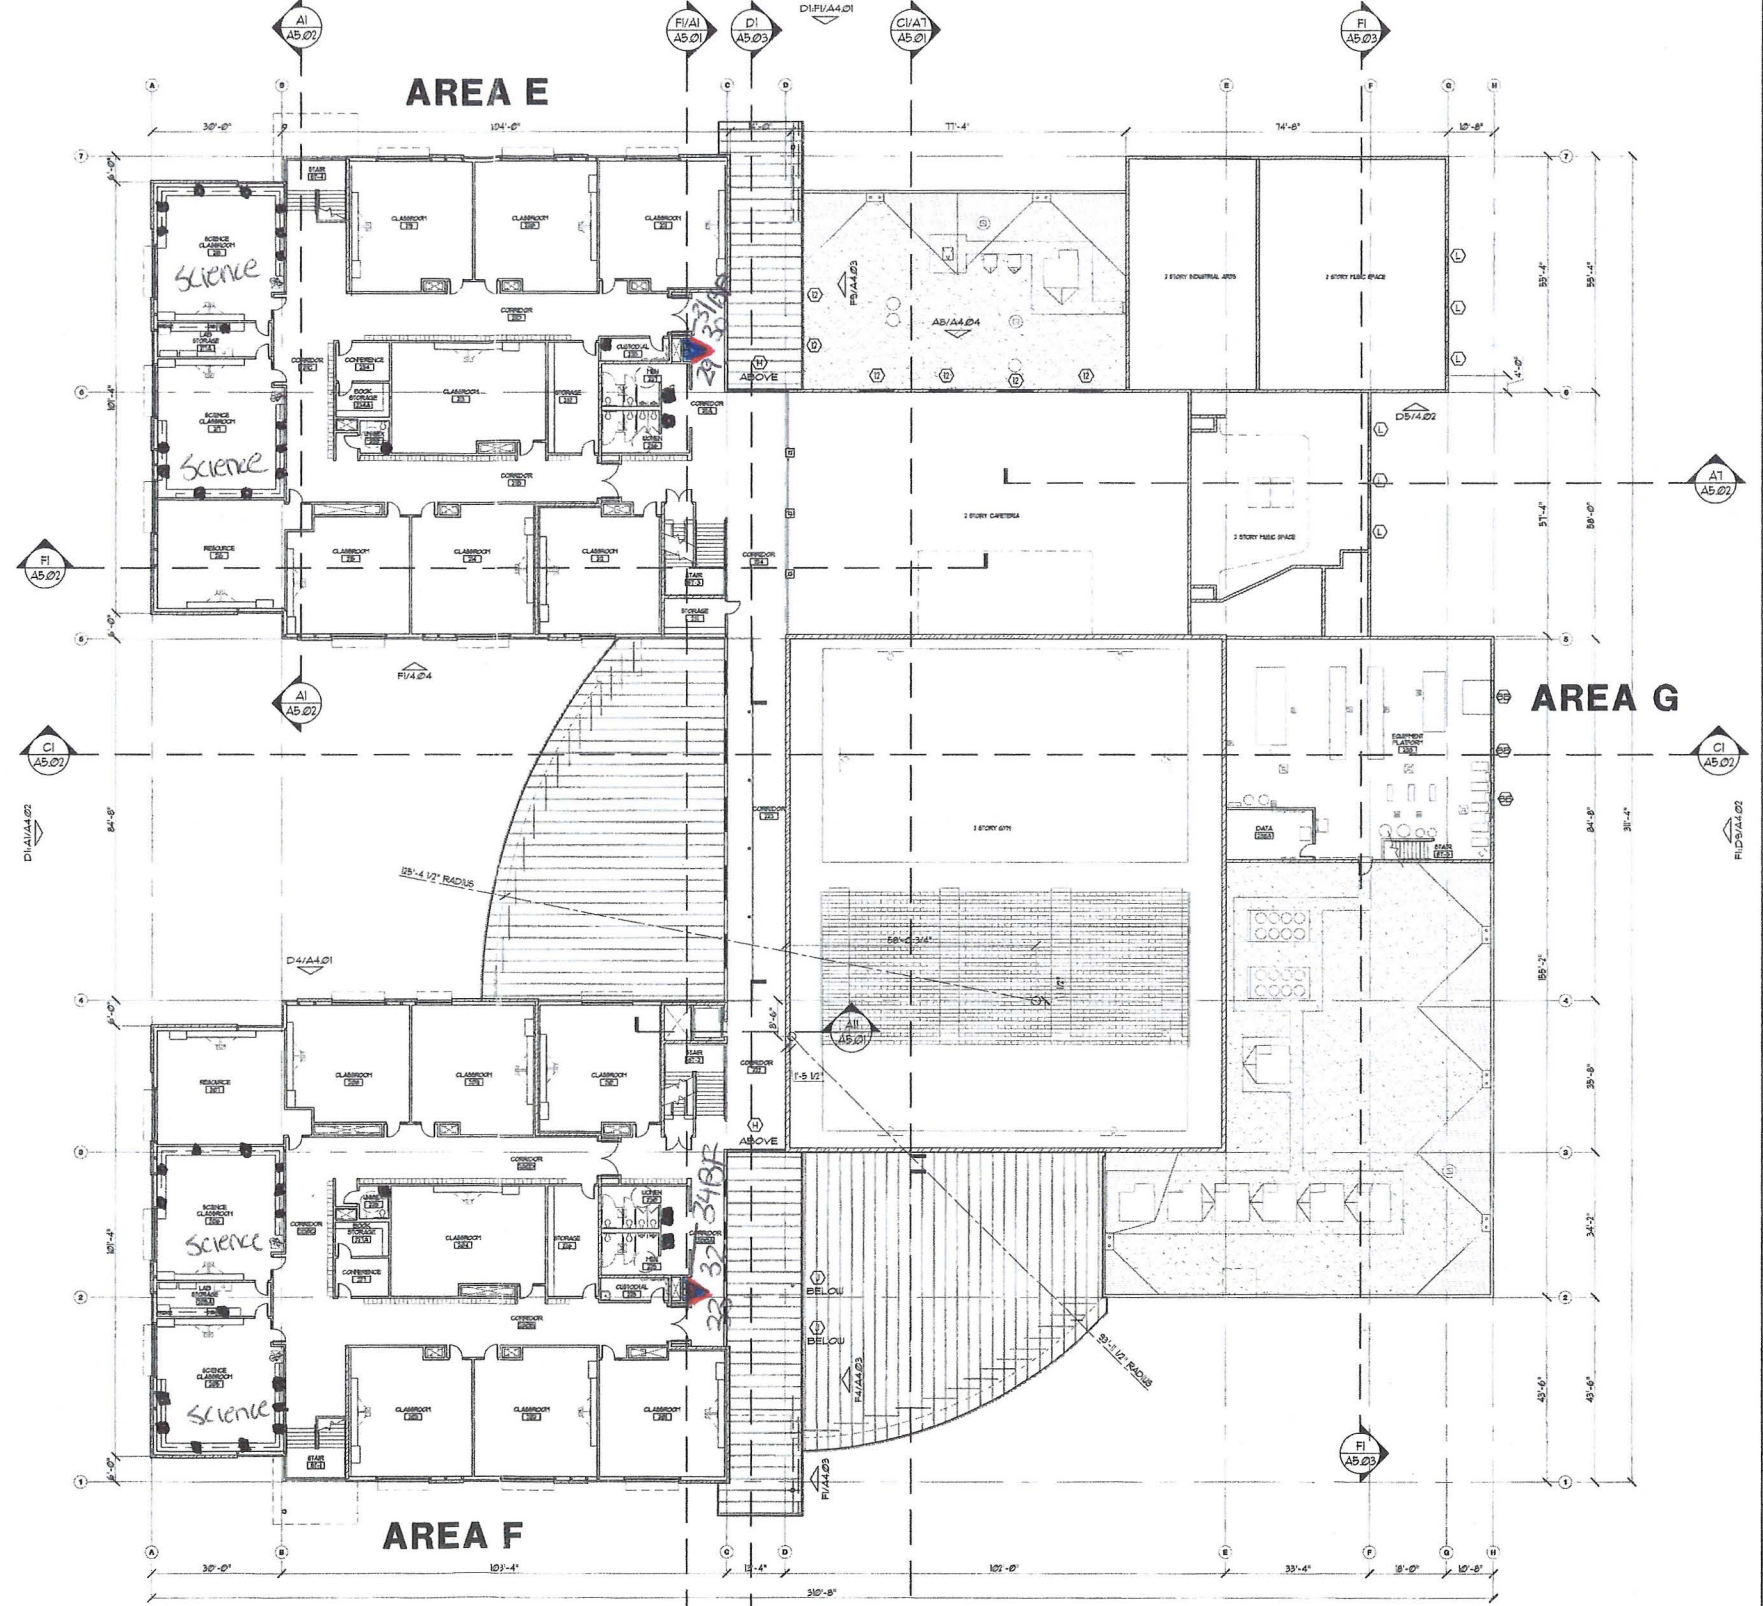

A4 SECOND FLOOR PLAN - COMPOSITE
SCALE: 1/8" = 1'-0"

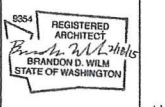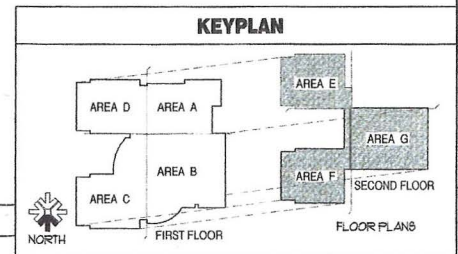

CLODFELTER ROAD MIDDLE SCHOOL
KENNEWICK SCHOOL DISTRICT
CLODFELTER ROAD
KENNEWICK, WASHINGTON

REVISIONS
DRAWN BY: KC/JM/LAM
CHECKED BY: BJJ
DATE 02/18/15
JOB NUMBER 1418
SHEET NAME SECOND & THIRD FLOOR COMPOSITE PLAN
SHEET A3.01B

1 2 3 4 5 6 7 8 9 10 11 12