





-  - Drinking Fountain
-  - Handsink w/ Bubbler
-  - Handsink
-  - Sensor sink




05
07

7/16/15
↓



CF-31 blank (34)
CF-32 spike (35)


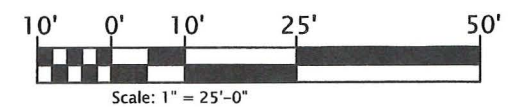


MMEC
ARCHITECTURE ■ INTERIORS

Spokane, Washington (509) 396-7278
Kennewick, Washington www.mmecarchitecture.com

1ST FLOOR PLAN
ELEMENTARY 15 - SAGECREST SITE
6411 W. 38TH AVE.
KENNEWICK, WA. 99338

Date: 4-27-15
Drawn by: JSH
Checked by: DCM
Scale: 1"=25'-0"
Sheet No.
1 OF 2

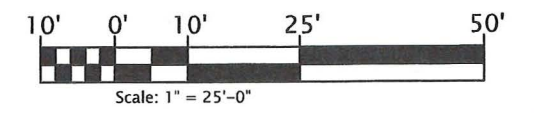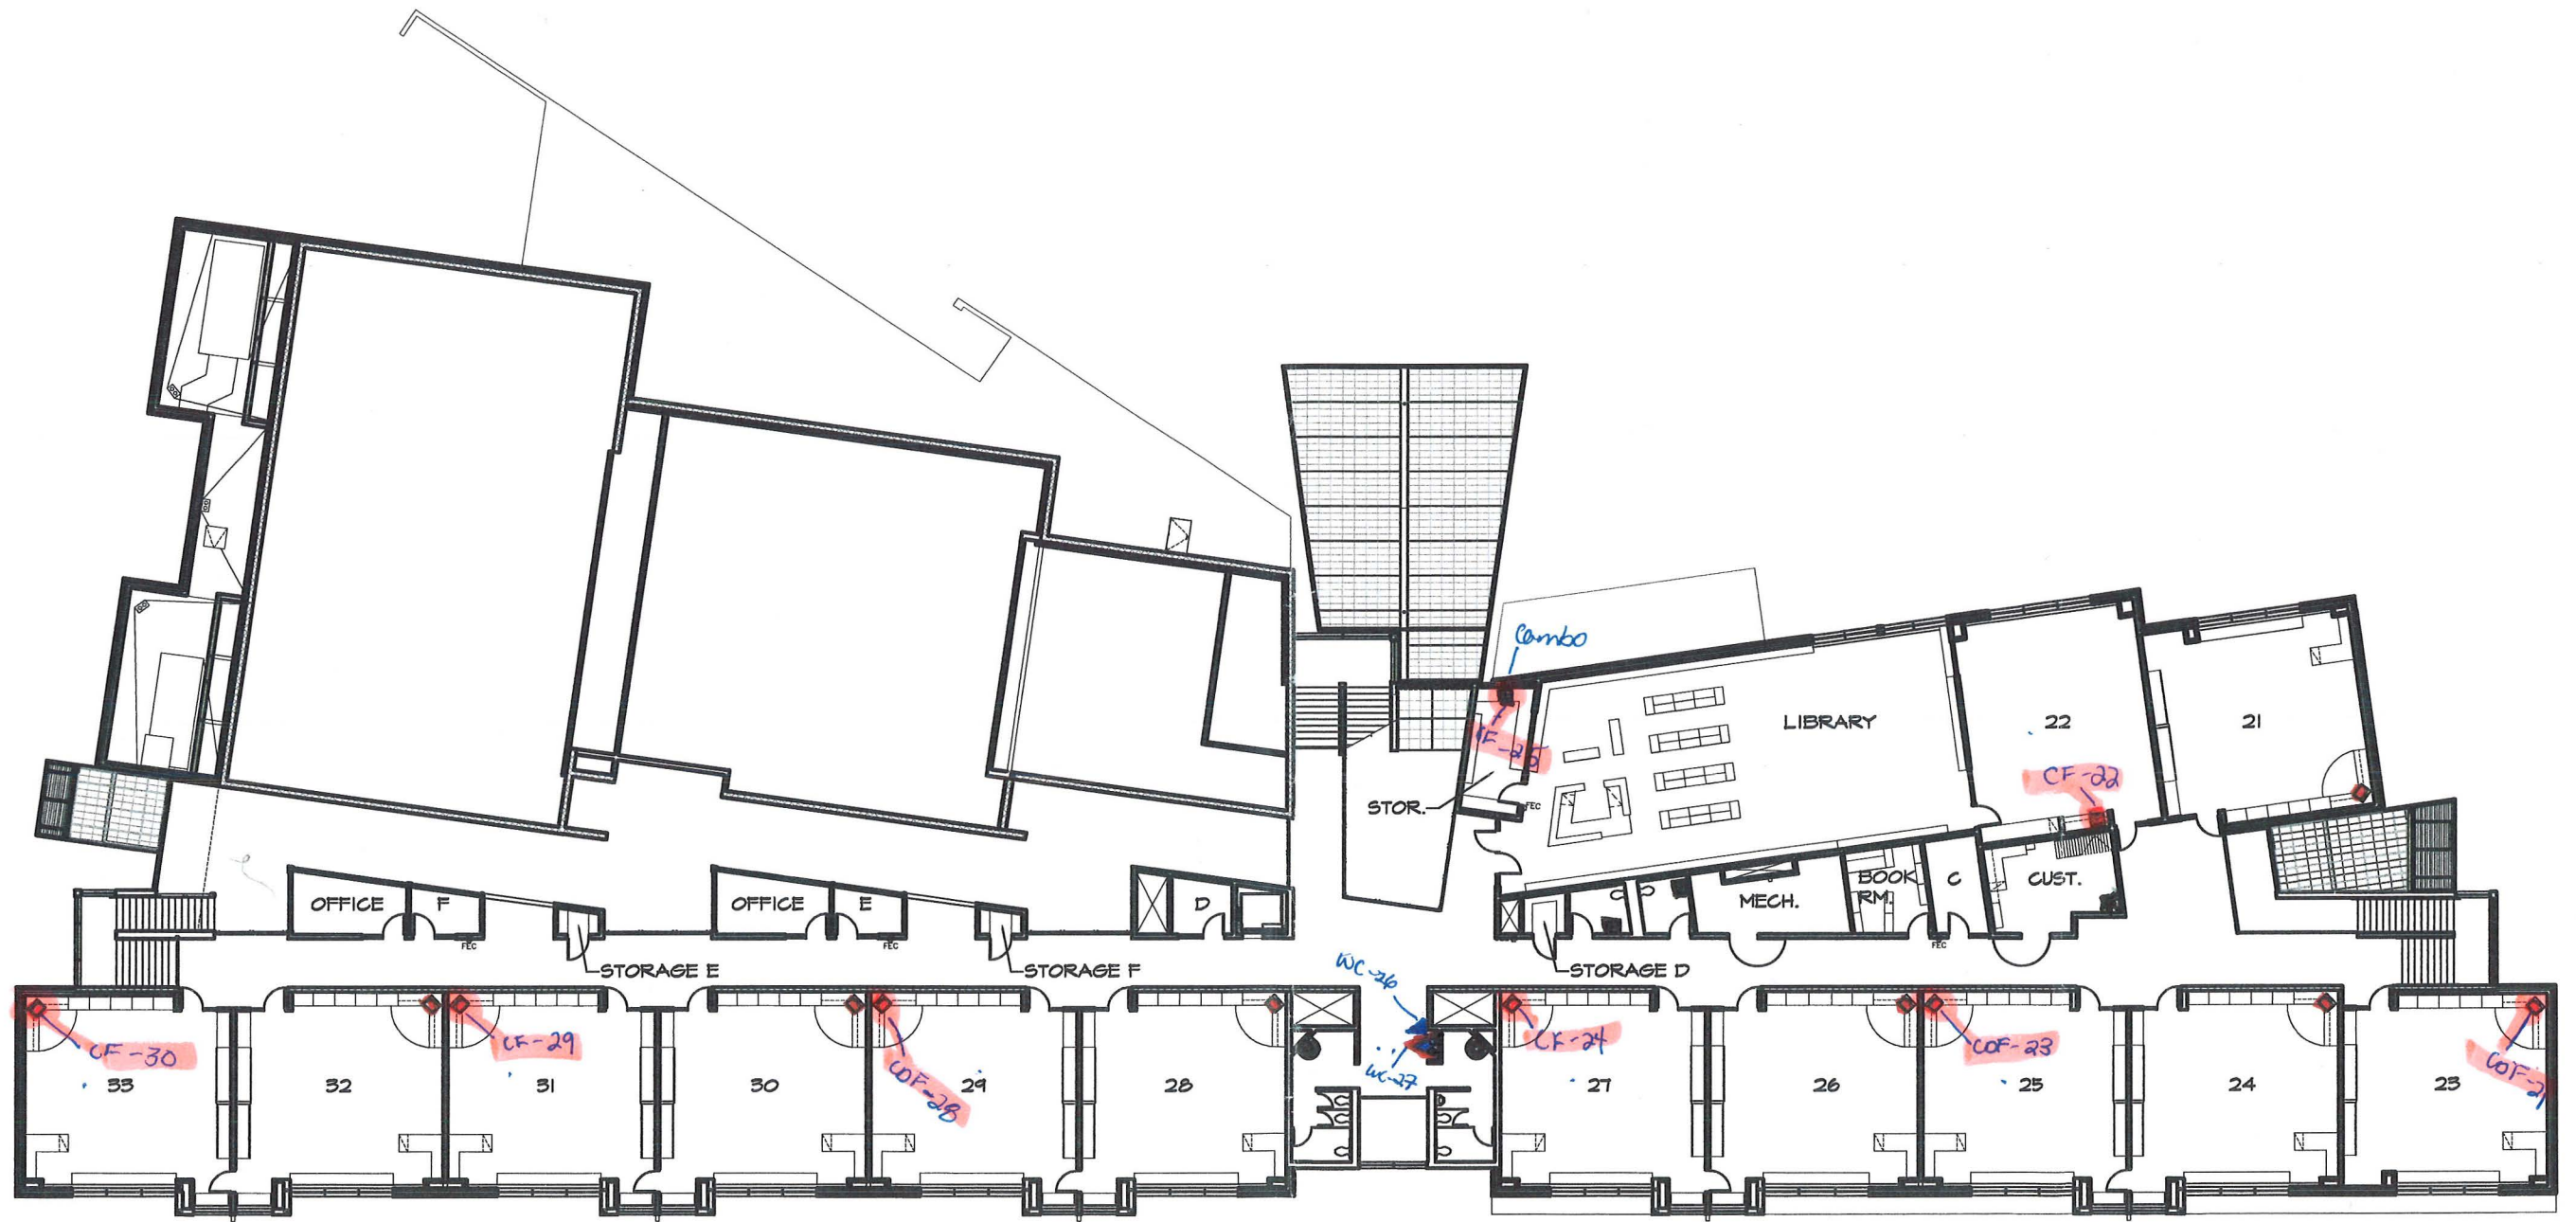

MMEC
 ARCHITECTURE ■ INTERIORS

Spokane, Washington (509) 396-7278
 Kennewick, Washington www.mmecarchitecture.com

2ND FLOOR PLAN
 ELEMENTARY 15 - SAGECREST SITE
 6411 W. 38TH AVE.
 KENNEWICK, WA 99338

Date: 4-27-15
 Drawn by: JSH
 Checked by: DCM
 Scale: 1"=25'-0"
 Sheet No: **2 OF 2**