#### ADDENDUM TO BID DOCUMENTS

Pleasanton Unitied School District	ADDENDUM 01	
Achievement Partnerships Communication	Project: Mohr Elementary Campus Wide Exterior Painting (2021-22.08)	
	Date: February 4, 2022	

#### The following clarifications are provided based on questions received or changes in District requirements and must be added/considered when completing your submittal:

Acknowledgement of receipt of this <u>ADDENDUM</u> is required in the bid form. Please clearly note the addendum date and number.

#### VIRTUAL BID OPENING INFORMATION:

Below is the information needed to join the virtual bid opening scheduled for February 17, 2022 at 2:00PM:

Video call link: https://meet.google.com/xgk-exwe-rta

Or dial: +1 304-916-7251 PIN: 133 496 815#

#### **CLARIFICATIONS:**

The following changes are made to the bid documents:

#### 1. Refer to the project drawings.

- a. Replace the previously issued project drawings with the attached.
- 2. Refer to 00 01 15 List of Drawings and Tables for Reference Only
  - a. Replace the previously issued document with the attached document.

#### **QUESTIONS:**

Can you provide the budget/cost estimate for this project?
Answer: \$250,000

#### Attachments:


- A. Updated Project Drawings
- B. Updated 00 01 15 List of Drawings and Tables for Reference Only

#### **END OF ADDENDUM 01**

Mohr Elementary Campus Wide Exterior Painting Project (2021-22.08) Addendum #01 February 4, 2022 Page 1 of 2

# EXTERIOR PAINTING PROJECT MOHR ELEMENTARY SCHOOL - 3300 DENNIS DR, PLEASANTON, CA 94588

#### PLEASANTON UNIFIED SCHOOL DISTRICT OWNER 4665 BERNAL AVE. PLEASANTON, CA 94566

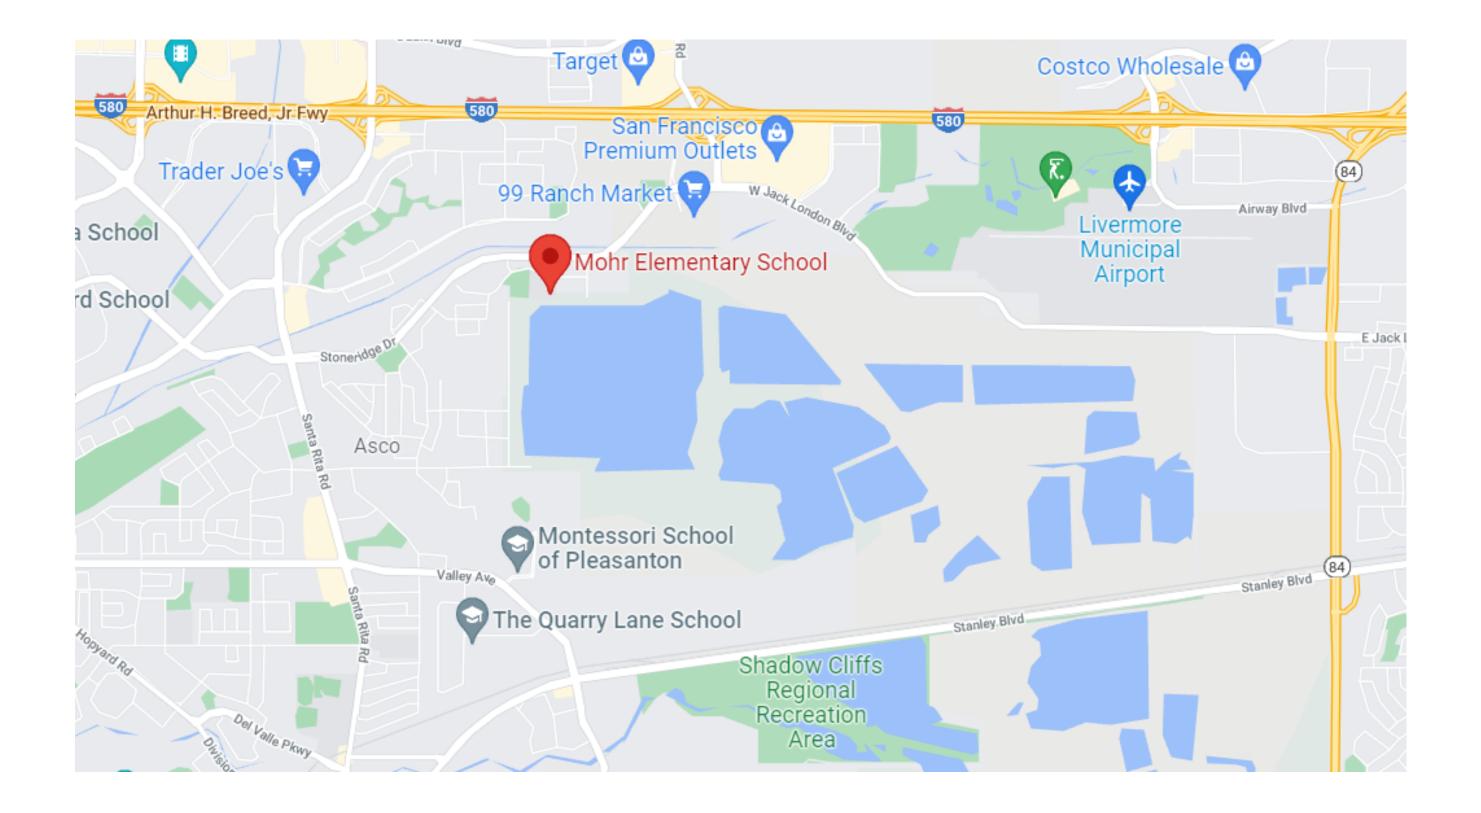

#### VICINITY MAP

#### SUMMARY SCOPE OF WORK:

CLEANING, PREPARATION, AND PAINTING THE EXTERIORS OF ALL THE BUILDINGS AT MOHR ELEMENTARY SCHOOL INCLUDING BUT NOT LIMITED TO: ROOF PANELS. METAL TRIM, STUCCO WALLS, DOORS AND DOOR FRAMES, STAIRS AND RAILINGS.

#### **BID DATE:**

#### **FEBRUARY 17, 2022 2:00PM**

#### ADDITIVE ALTERNATES:

N/A

DRAWING TITLE:

**COVER SHEET** 

#### LABELED SITE PLAN

Labels as per On-Site Signage

Mohr Elementary School Pleasanton Unified School District February 2, 2022





.

4

21 X X

.

18

.

. .

× .


1.54

· · · · ·

\*

100

.

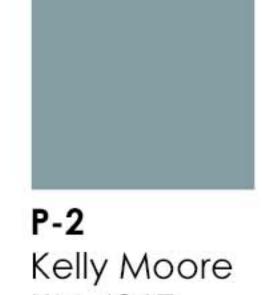

KM 4867 Soul Quenching

P-3 Kelly Moore KM 5822 San Francisco Fog



Oxford Brick




Main body, Accents

Doors

Casings, Railings





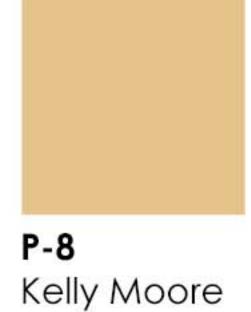


KM 5273 Casava Cake



KM 4993 Tsunami

Perimeter Fence

Accents for R Buildings

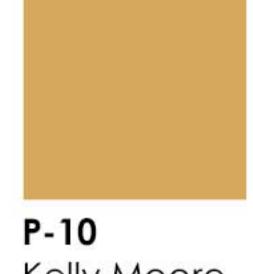

Kelly Moore KM 5281 Saffron Robe




KM 5512 Love Birds


Walkway Pencils



Custom Match to: Inemec 49BL **Reflection Pool** 

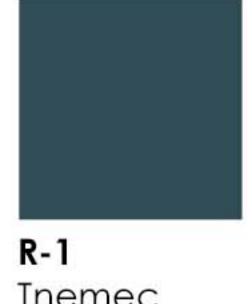

Inemec 49BL **Reflection Pool** 

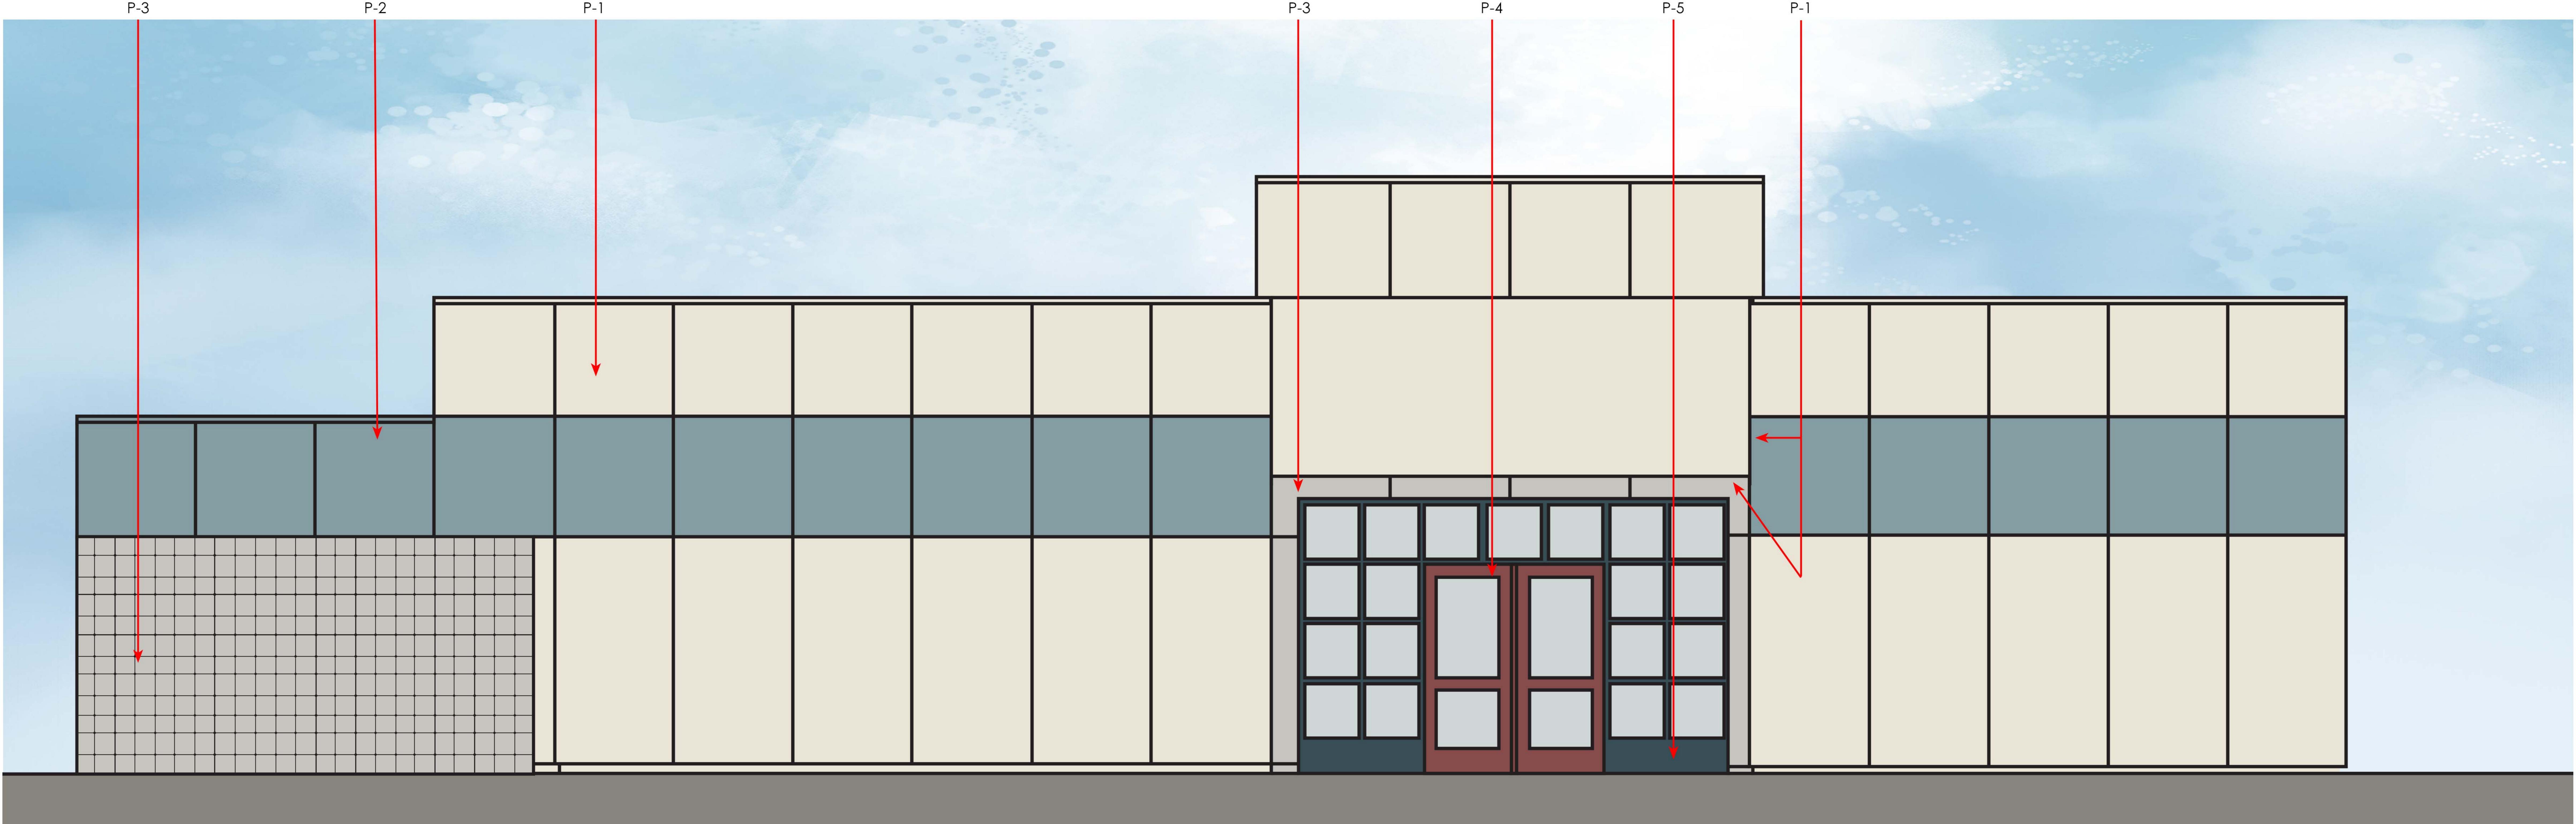

E17 Exterior Elevation - Building A

Mohr Elementary School Pleasanton Unified School District February 2, 2022








Bud's Sail

Kelly Moore KM 4867 Soul Quenching

KM 5822 San Francisco Fog

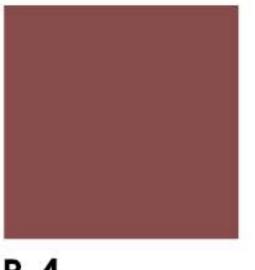

P-4 Kelly Moore HLS 4269 Oxford Brick

Doors



Kelly Moore KMA 28 Bay Isle Pointe

Casings, Railings



P-6 Kelly Moore KMA 87 Stiletto






Kelly Moore KM 4776 Green Tea


P-8 Kelly Moore KM 5273

P-9

Kelly Moore KM 4993 Casava Cake Tsunami

Accents for R Buildings

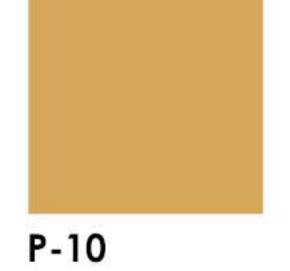

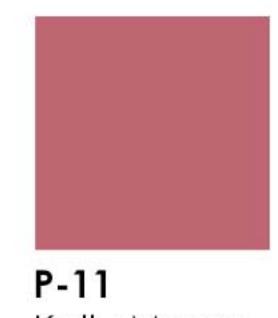

Kelly Moore KM 5281 Saffron Robe

Kelly Moore KM 5512 Love Birds



P-12 Custom Match to: Tnemec 49BL Reflection Pool



R-1 Inemec 49BL **Reflection Pool** 






# COLOR PALETTE 1 N17

Exterior Elevation - Building A

Mohr Elementary School Pleasanton Unified School District February 2, 2022



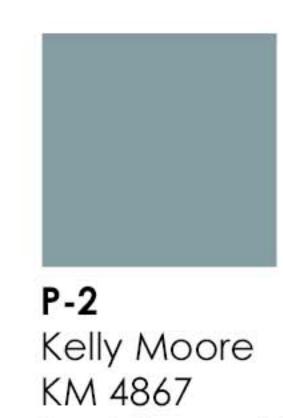


P-3 Kelly Moore KM 5822 San Francisco Fog

Kelly Moore KMW 24-1 Bud's Sail

Main body, Accents

Soul Quenching

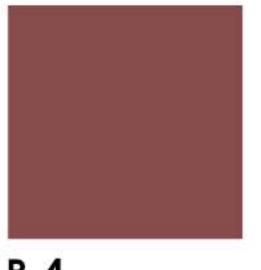

P-4 Kelly Moore HLS 4269 Oxford Brick

Doors



Kelly Moore KMA 28 Bay Isle Pointe

Casings, Railings



P-6 Kelly Moore KMA 87 Stiletto





Kelly Moore KM 4776 Green Tea

P-8 Kelly Moore KM 5273 Casava Cake Tsunami

P-9 Kelly Moore

KM 4993

Accents for R Buildings



KM 5281



P-11 Kelly Moore KM 5512 Love Birds Saffron Robe




P-12 Custom Match to: Tnemec 49BL Reflection Pool



R-1 Inemec 49BL Reflection Pool




 

A10 Exterior Elevation - Building D

Mohr Elementary School Pleasanton Unified School District February 2, 2022



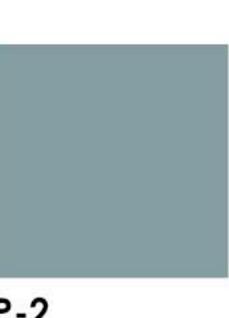

P-2 Kelly Moore KM 4867 Soul Quenching

P-3 Kelly Moore KM 5822 San Francisco Fog

Main body, Accents



Doors

P-4

Kelly Moore HLS 4269 Oxford Brick




**P-5** Kelly Moore KMA 28 Bay Isle Pointe

Casings, Railings



P-6 Kelly Moore KMA 87 Stiletto

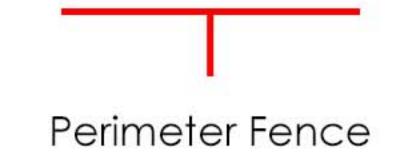


P-7 Kelly Moore KM 4776 Green Tea






Kelly Moore KM 4993 Kelly Moore KM 5273 KM 4993 Casava Cake Tsunami

Accents for R Buildings

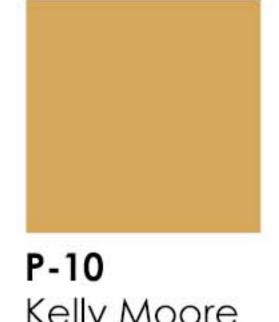

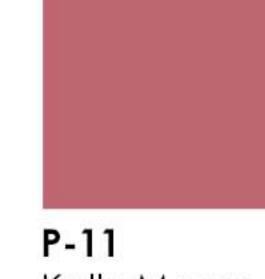

P-10P-11Kelly MooreKelly MooreKM 5281KM 5512Saffron RobeLove Birds Kelly Moore KM 5512




P-12 Custom Match to: Tnemec 49BL Reflection Pool



Tnemec 49BL **Reflection Pool** 



 

N10 Exterior Elevation - Building D

Mohr Elementary School Pleasanton Unified School District February 2, 2022







P-2 Kelly Moore KM 4867 Soul Quenching

P-3 Kelly Moore KM 5822 San Francisco Fog

Main body, Accents



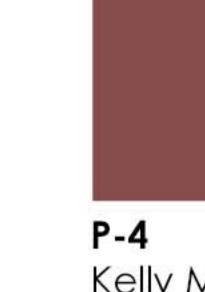

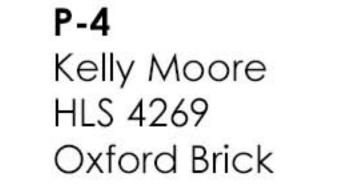

Doors




**P-5** Kelly Moore KMA 28 Bay Isle Pointe

Casings, Railings



P-6 Kelly Moore KMA 87 Stiletto

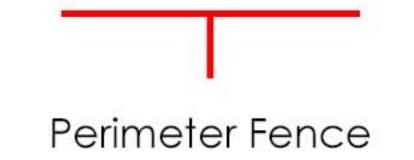


P-7



Kelly Moore KM 4776 Green Tea

P-8 Kelly Moore KM 5273 KM 4993 Casava Cake Tsunami

P-9 Kelly Moore KM 4993

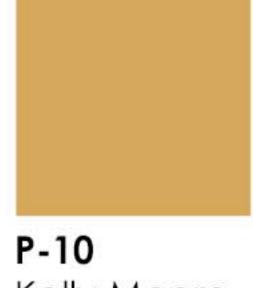




P-10P-11Kelly MooreKelly MooreKM 5281KM 5512Saffron RobeLove Birds Kelly Moore KM 5512




P-12 Custom Match to: Tnemec 49BL Reflection Pool

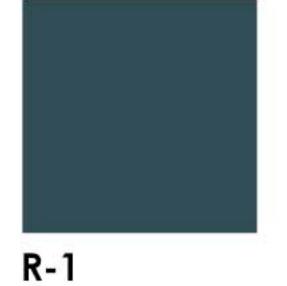

Inemec 49BL **Reflection Pool** 

Walkway Pencils



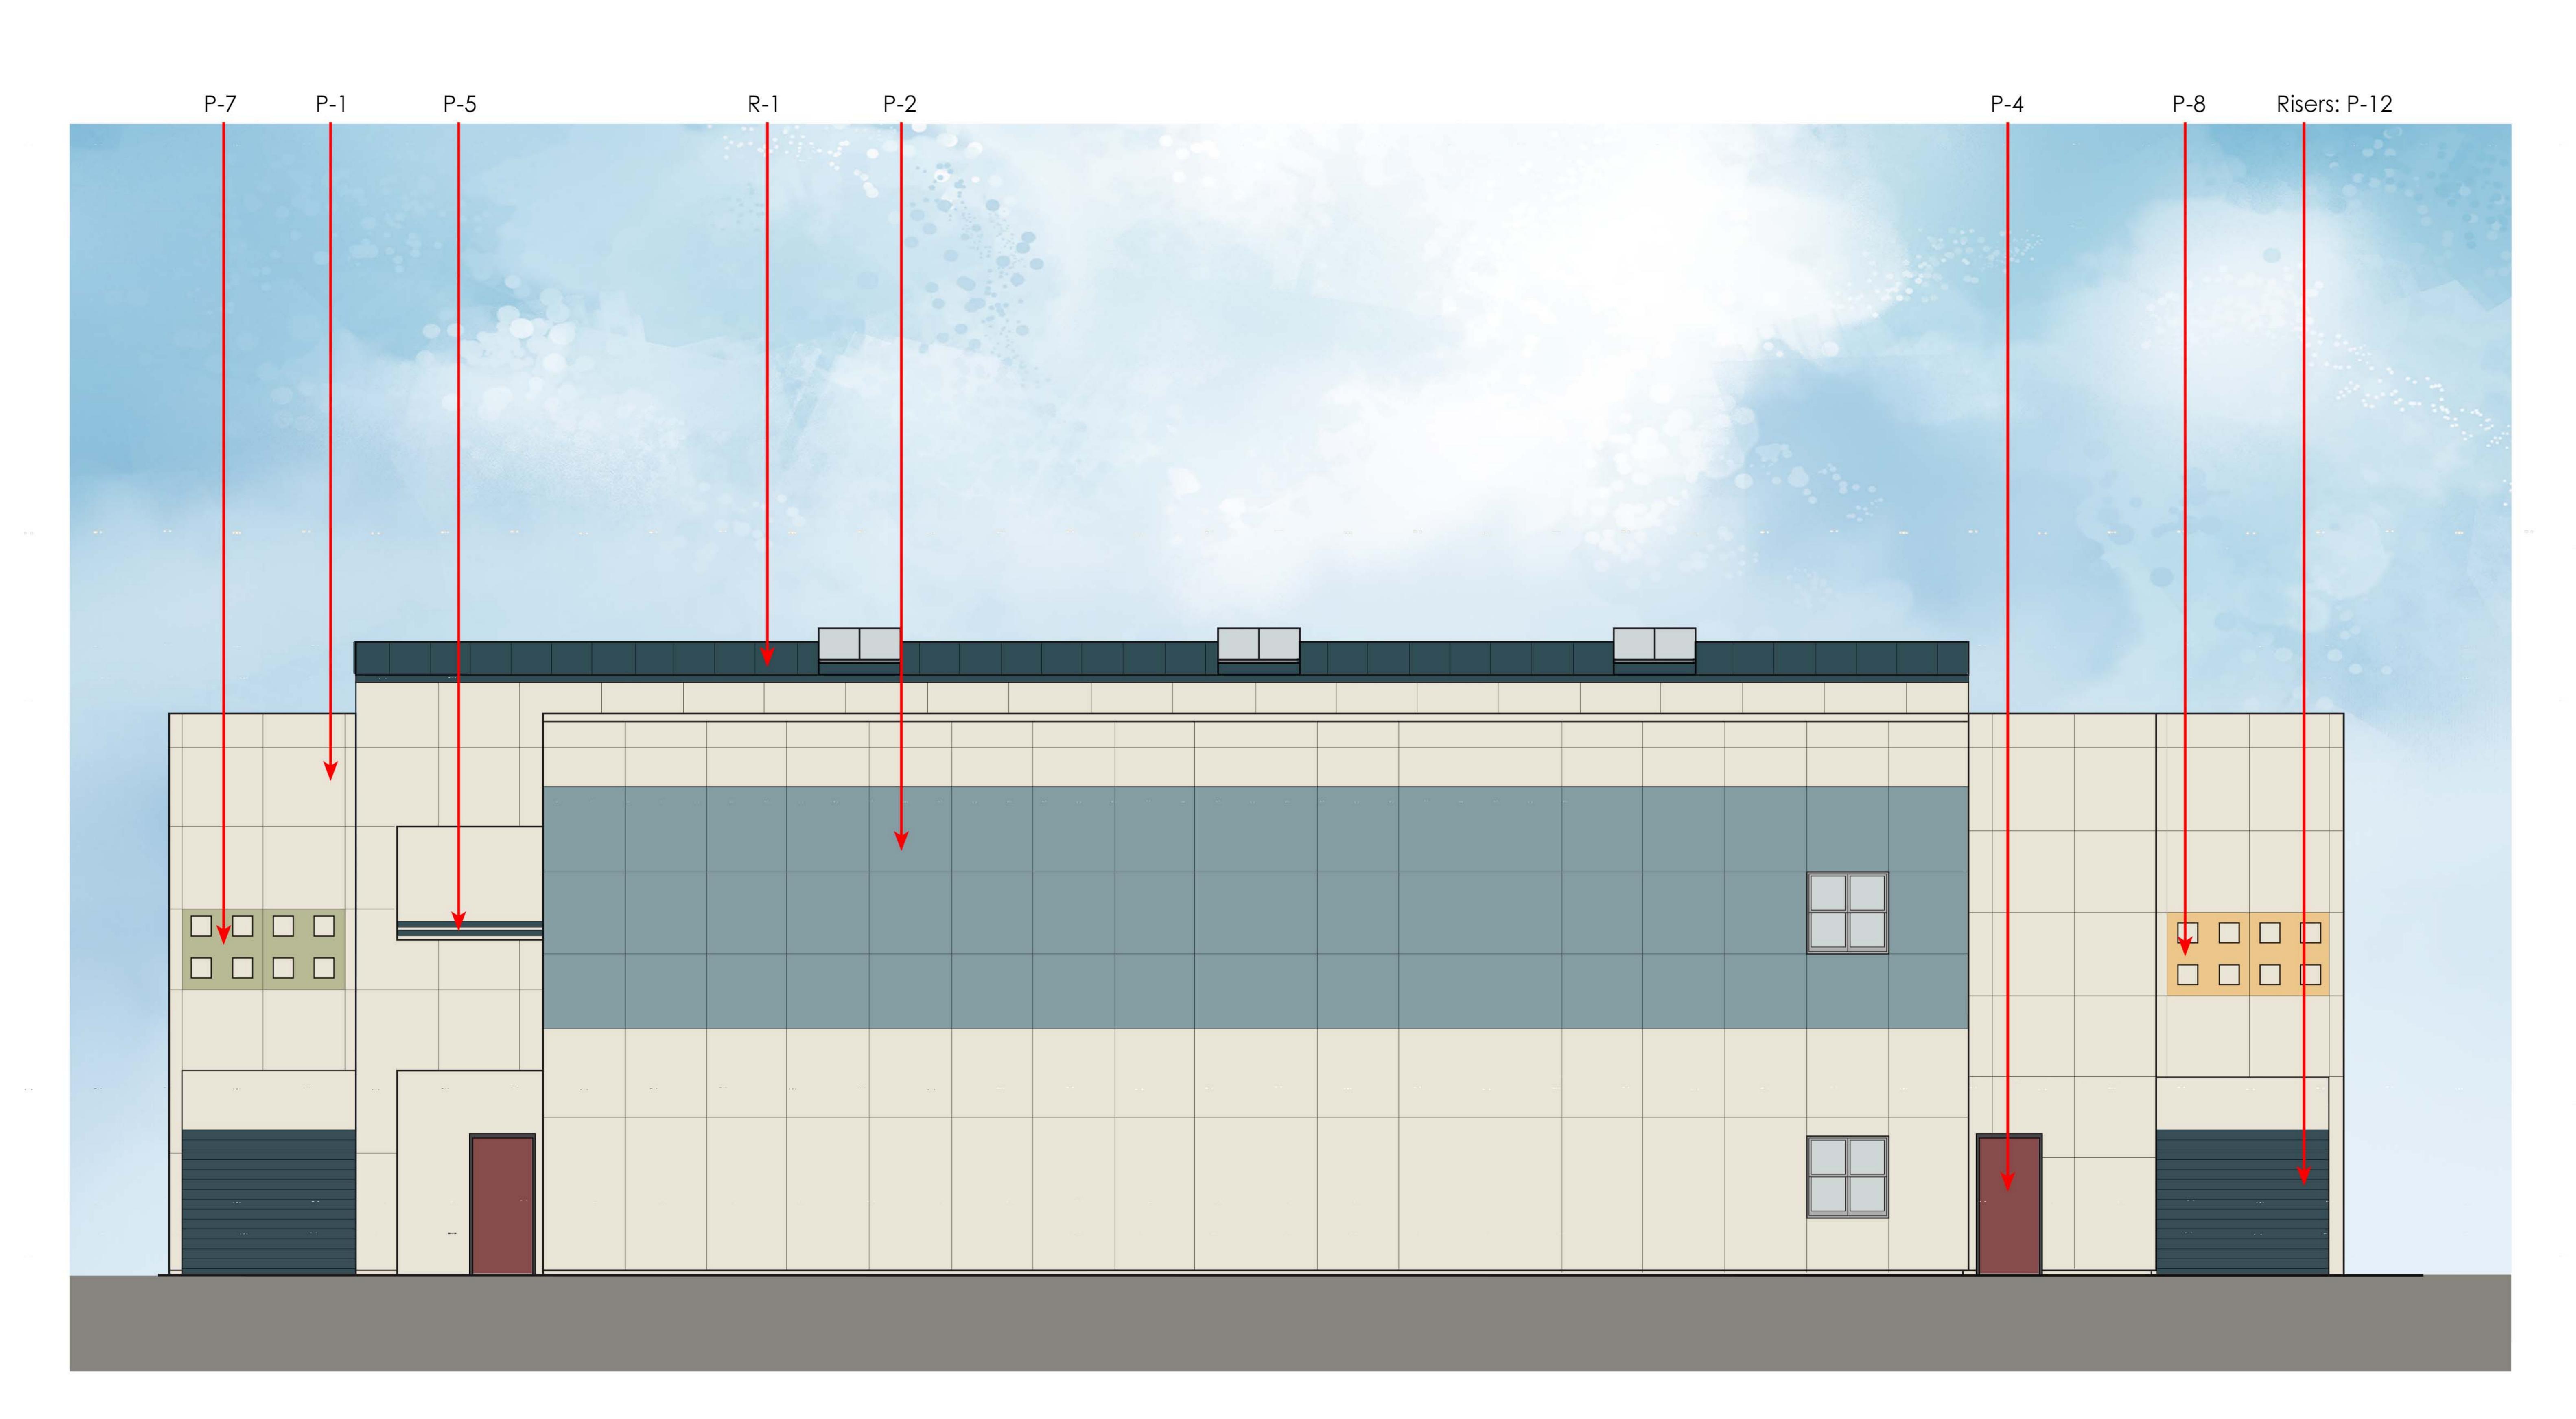

#### **COLOR PALETTE 1**

North Elevation Exterior Elevation - 2 Story Classroom

Mohr Elementary School Pleasanton Unified School District February 2, 2022



KMW 24-1

Bud's Sail



P-2 Kelly Moore KM 4867



KM 5822 Soul Quenching San Francisco Fog



Kelly Moore HLS 4269 Oxford Brick





Casings, Railings

Main body, Accents





P-6 Kelly Moore KMA 87 Stiletto

Perimeter Fence



Kelly Moore KM 4776 Green Tea




P-8 Kelly Moore KM 5273 Casava Cake Tsunami



P-10

Accents for R Buildings

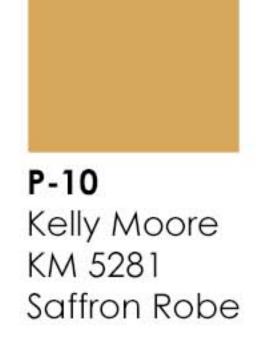



Kelly Moore KM 5512 Love Birds

Walkway Pencils




Custom Match to: Tnemec 49BL **Reflection Pool** 

R-1

Inemec 49BL **Reflection Pool** 

Roof

Page 6

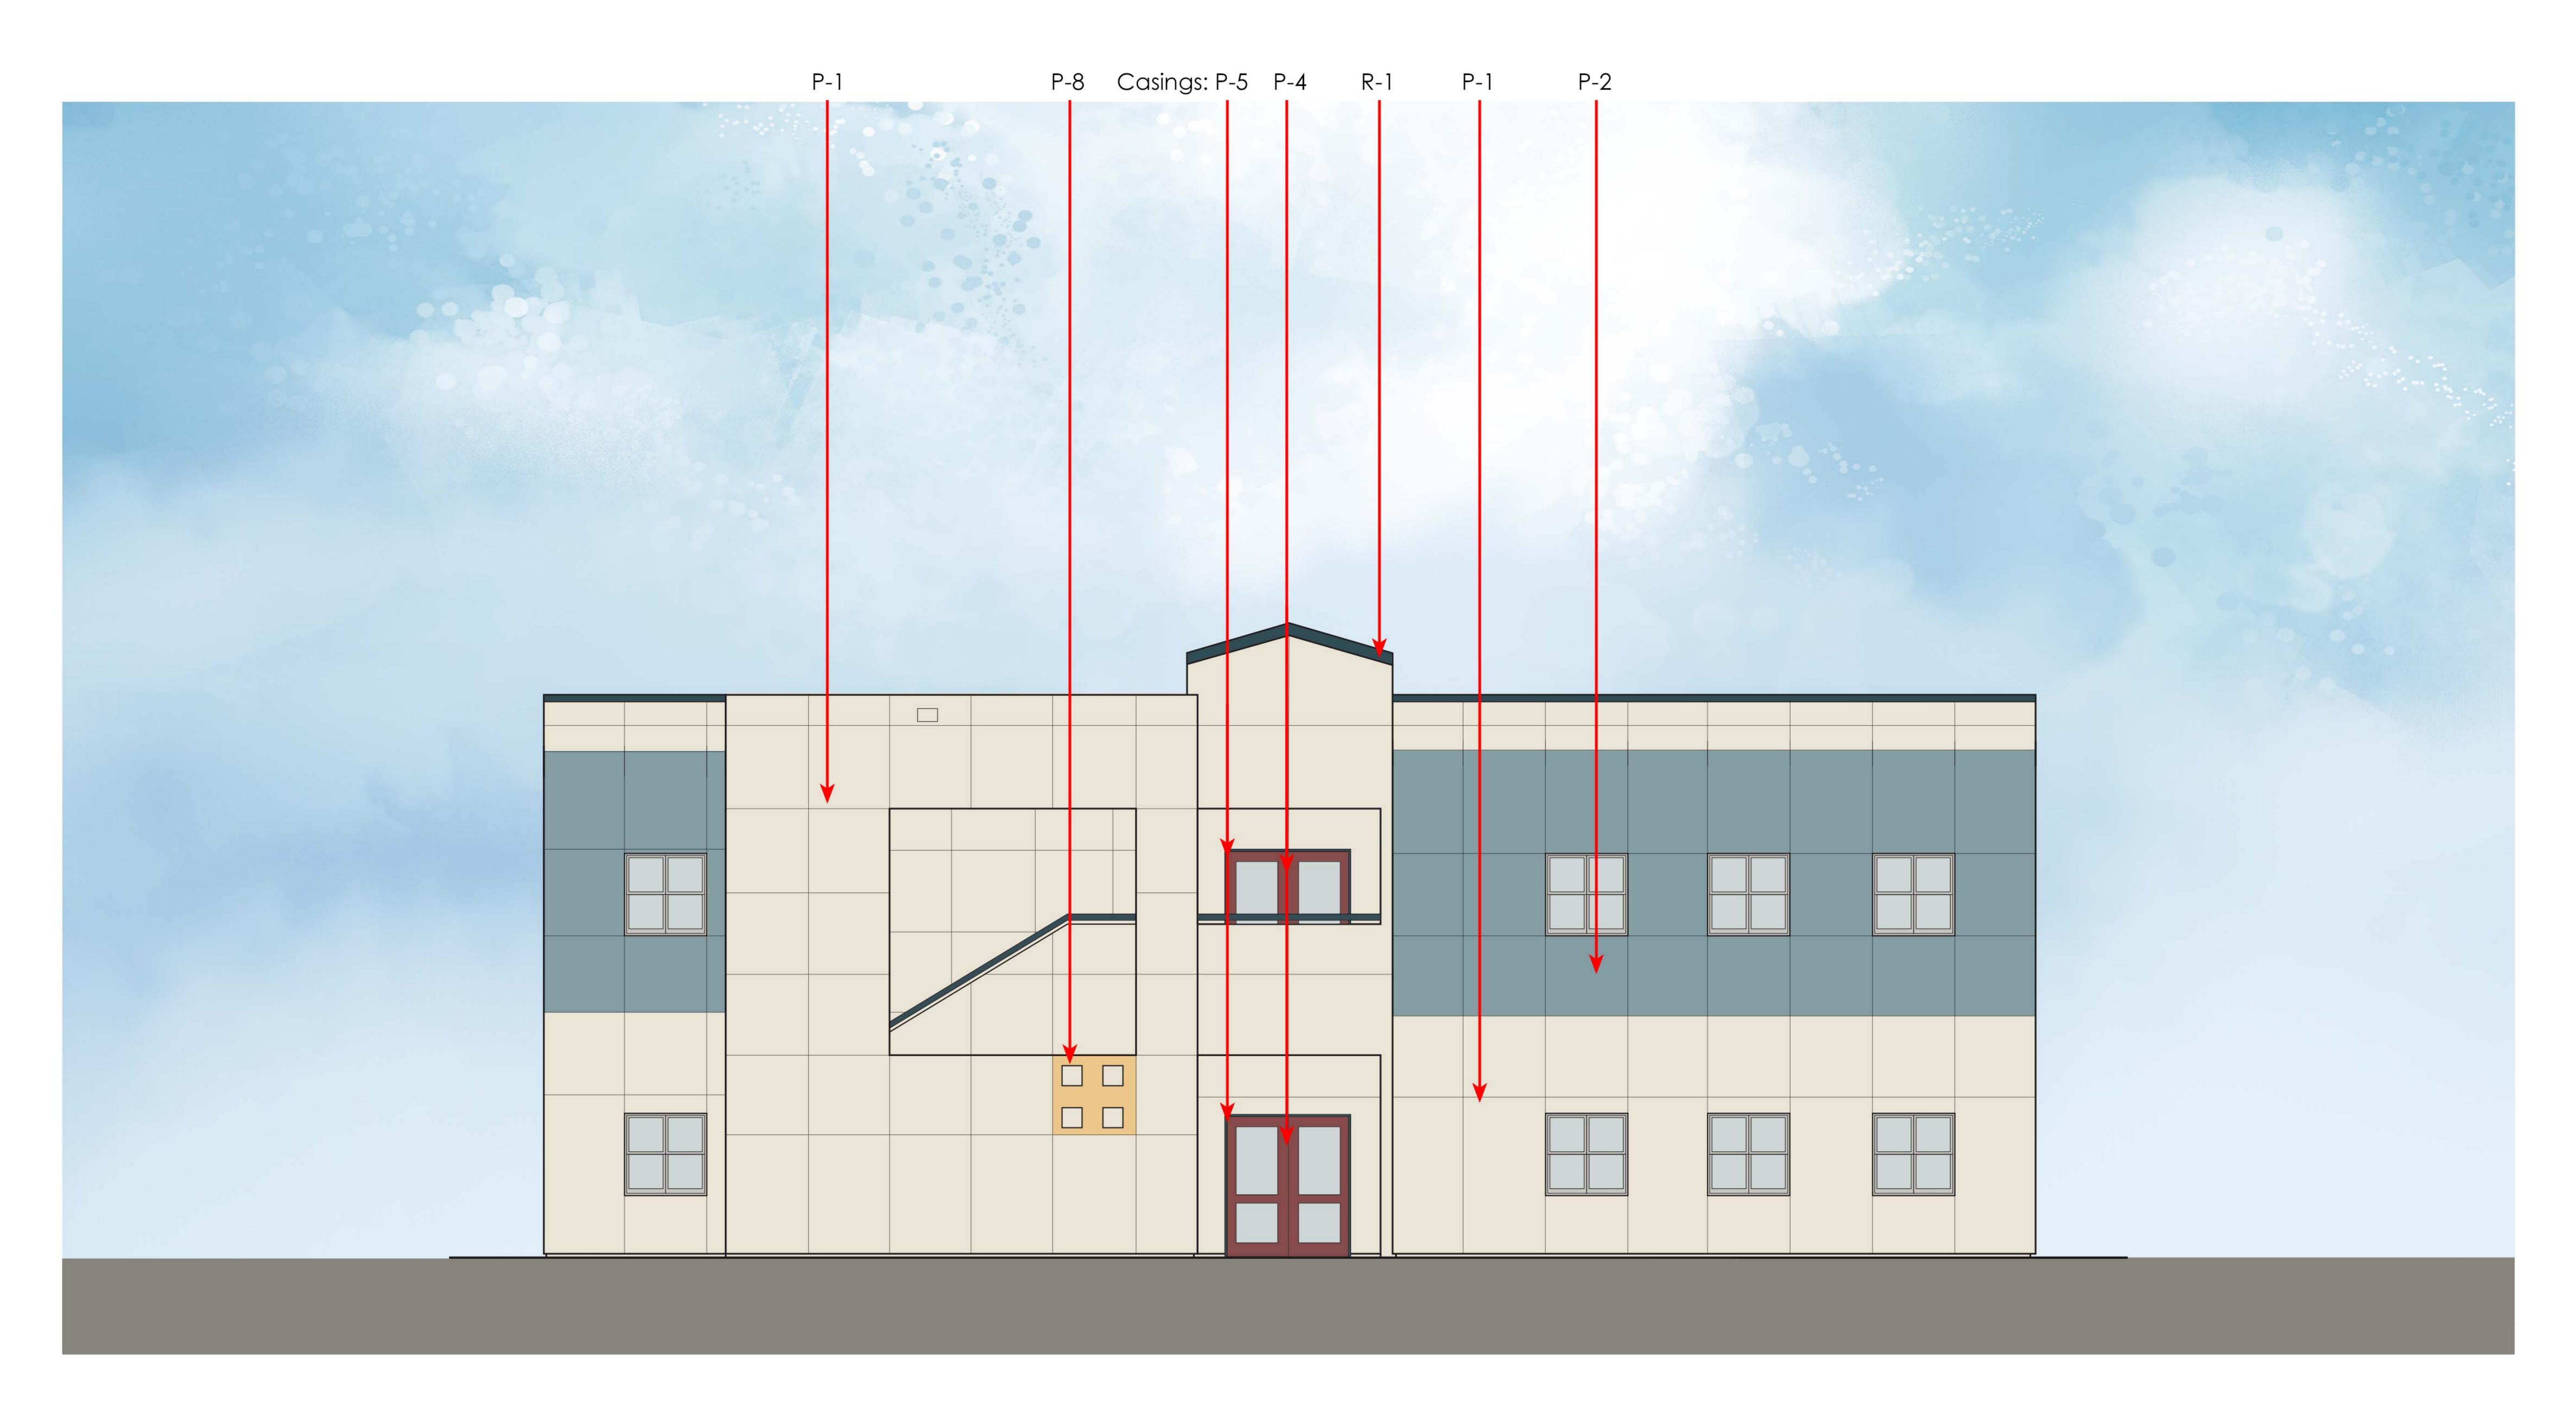

East Elevation Exterior Elevation - 2 Story Classroom

Mohr Elementary School Pleasanton Unified School District February 2, 2022



Kelly Moore KMW 24-1 Bud's Sail




Kelly Moore KM 4867



Kelly Moore KM 5822 Soul Quenching San Francisco Fog



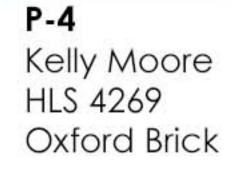



Main body, Accents

Doors



Bay Isle Pointe






P-6 Kelly Moore KMA 87 Stiletto



Kelly Moore KM 4776 Green Tea

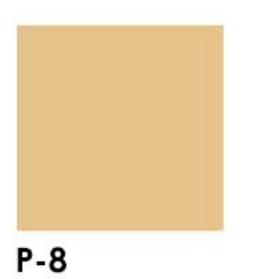

Kelly Moore KM 5273 Casava Cake Tsunami







Perimeter Fence

Accents for R Buildings





KM 5512 Love Birds

Walkway Pencils




P-12 Custom Match to: Inemec 49BL **Reflection Pool** 



49BL Reflection Pool



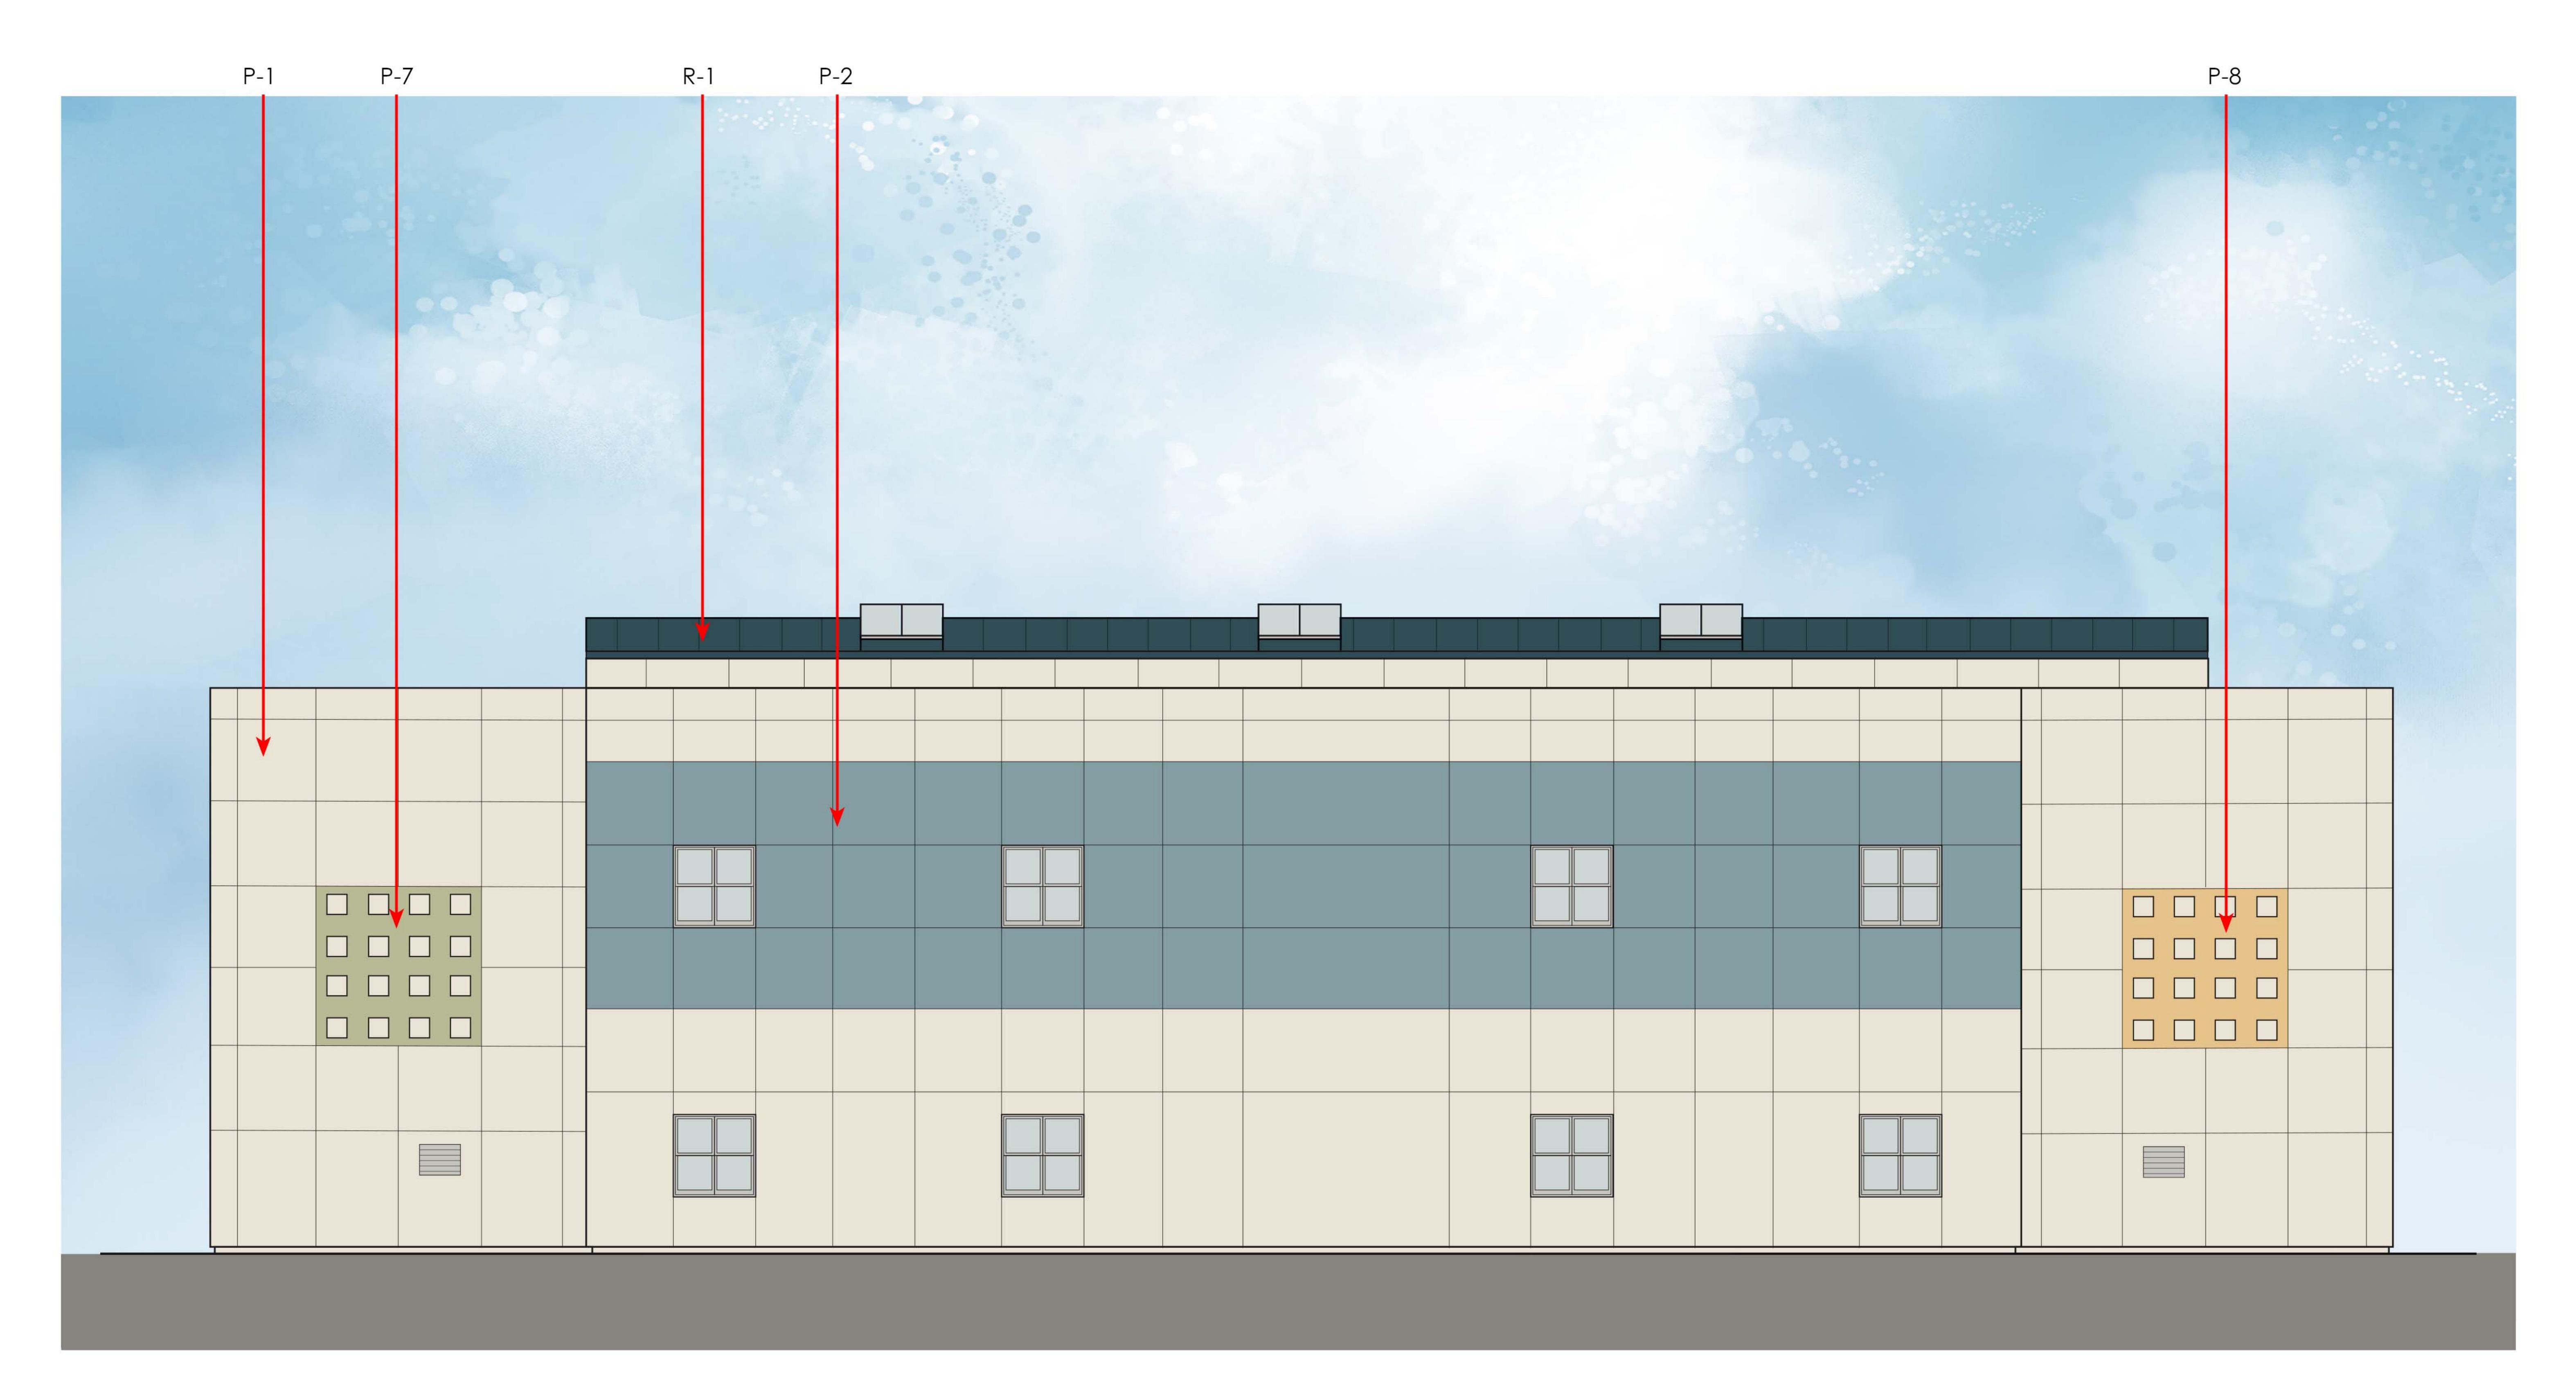

South Elevation Exterior Elevation - 2 Story Classroom

Mohr Elementary School Pleasanton Unified School District February 2, 2022



KMW 24-1

Bud's Sail



Kelly Moore KM 4867



Kelly Moore KM 5822 Soul Quenching San Francisco Fog



Kelly Moore HLS 4269 Oxford Brick



Bay Isle Pointe



Main body, Accents

Doors





Kelly Moore KMA 87 Stiletto

Perimeter Fence



Kelly Moore KM 4776 Green Tea




P-8 Kelly Moore KM 5273 Casava Cake Tsunami



P-10

Accents for R Buildings

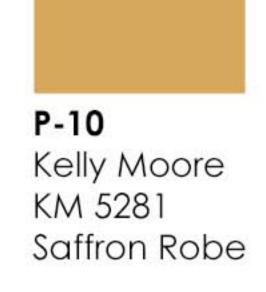




Walkway Pencils



Custom Match to: Tnemec 49BL **Reflection Pool** 



Inemec 49BL **Reflection Pool** 

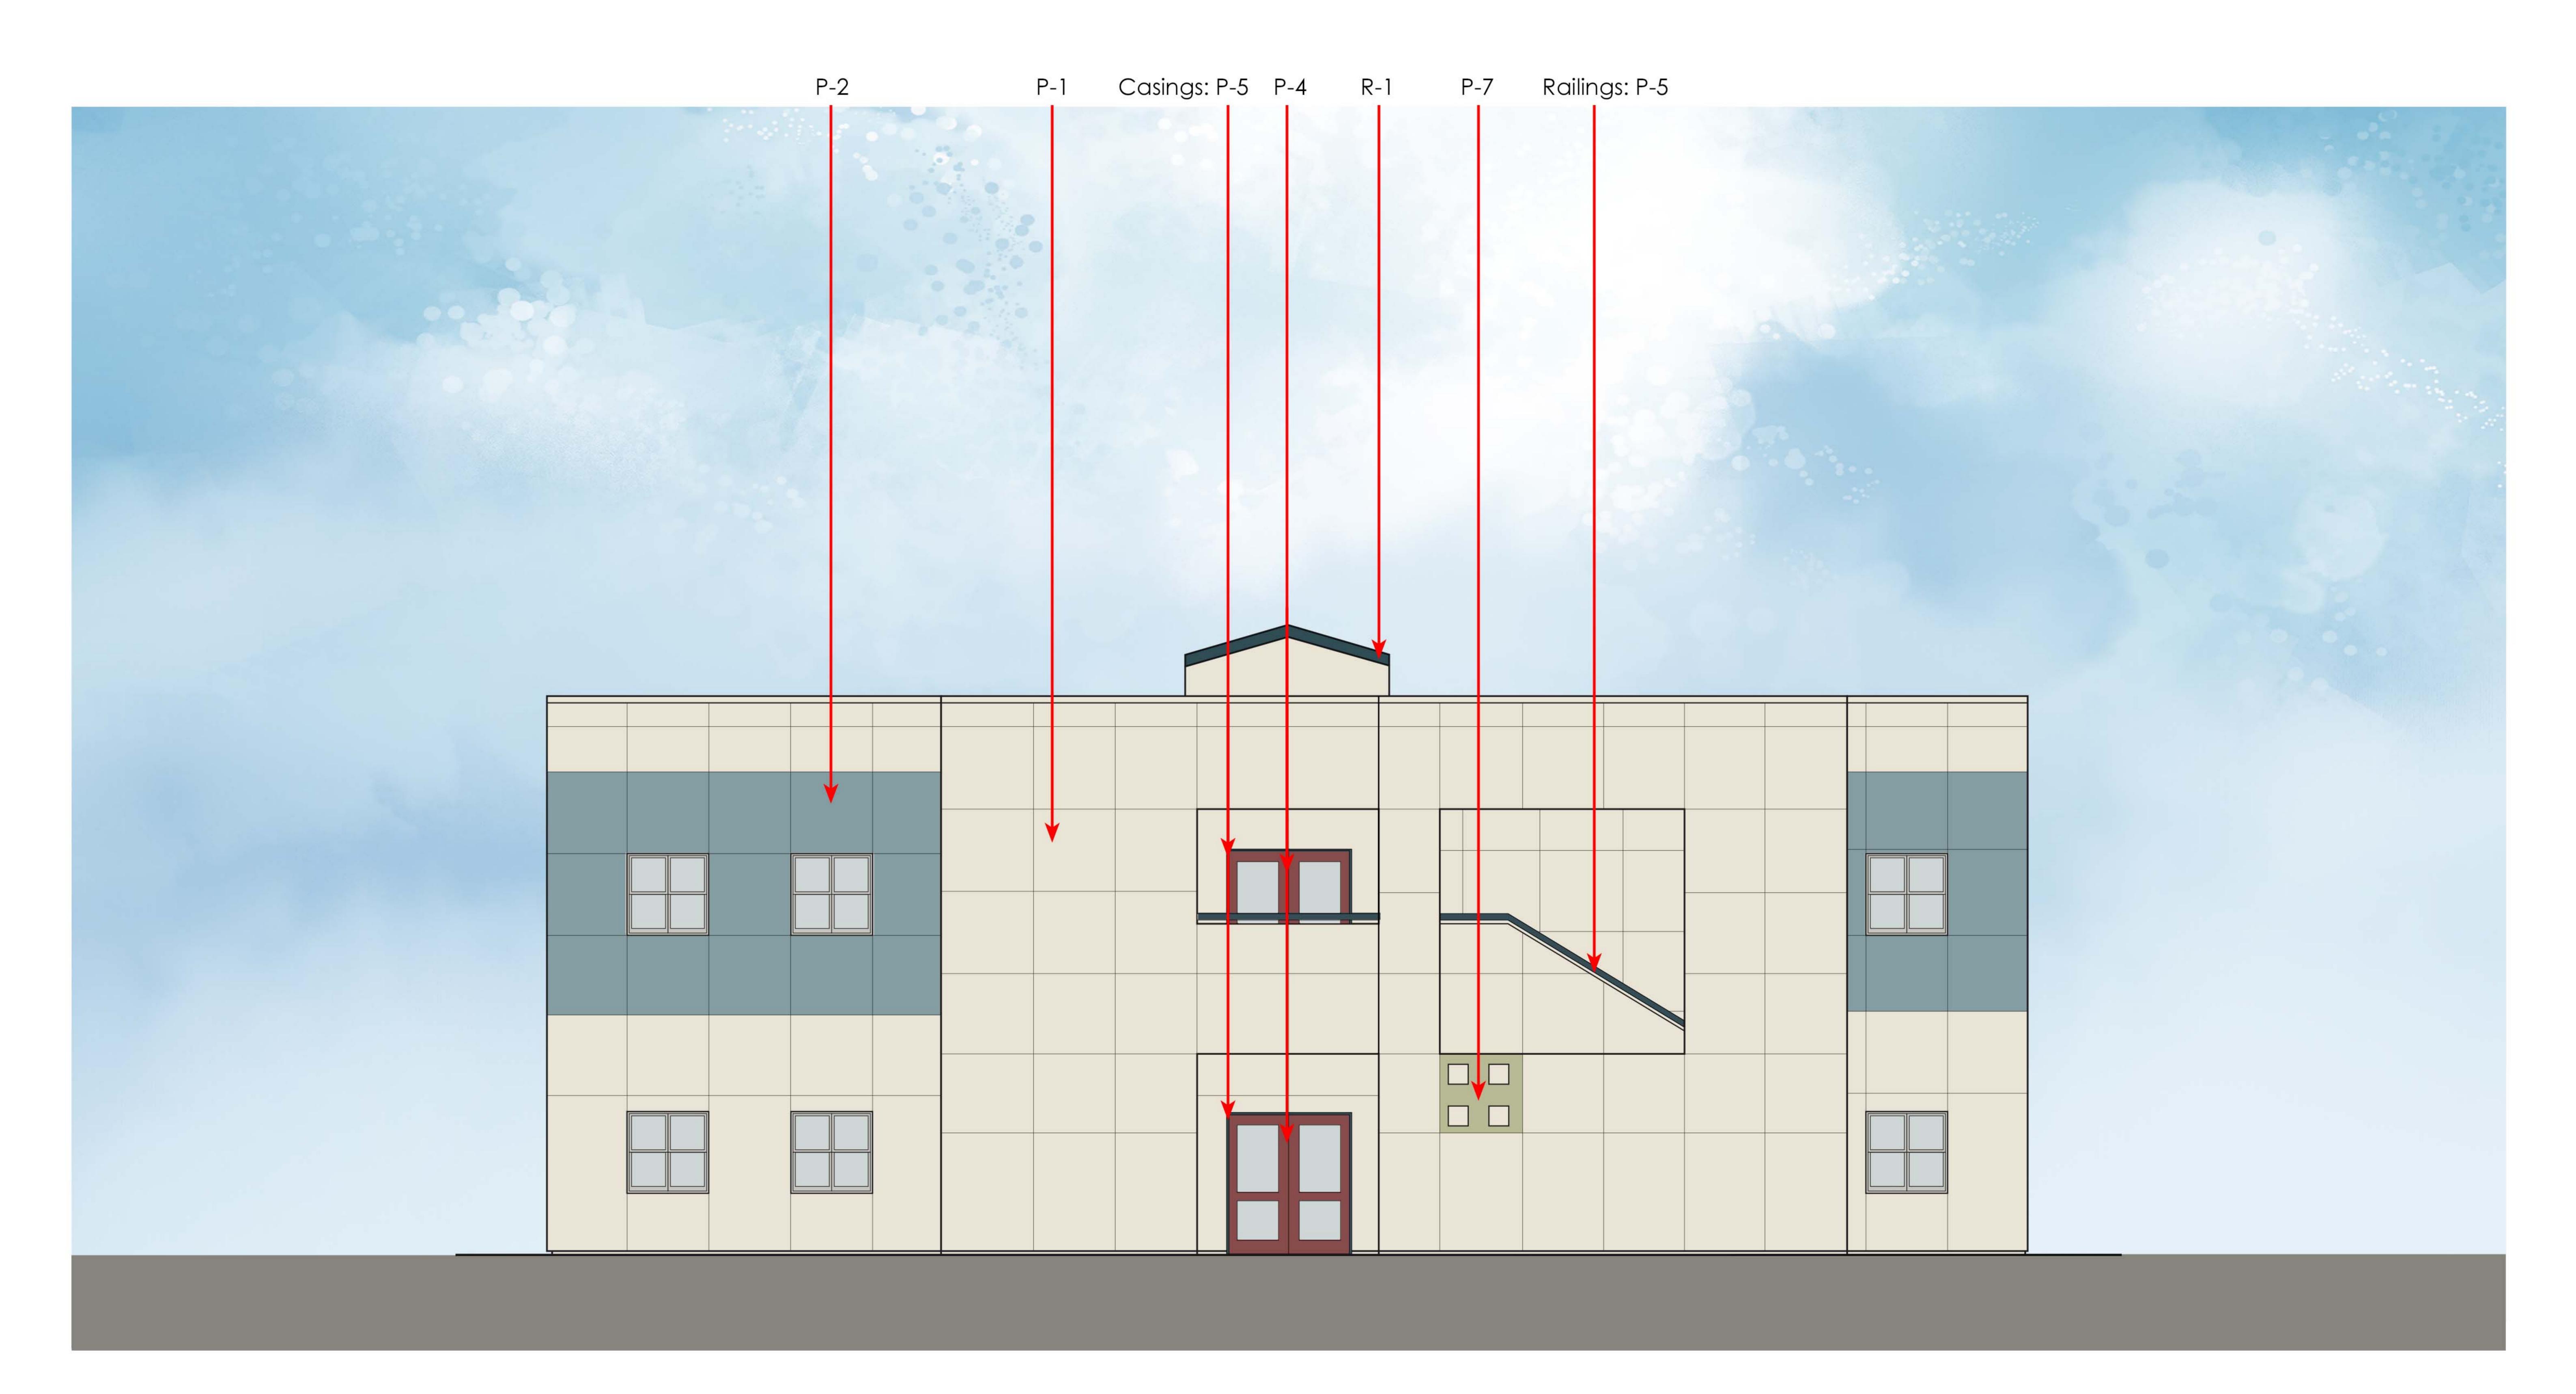


West Elevation Exterior Elevation - 2 Story Classroom

Mohr Elementary School Pleasanton Unified School District February 2, 2022



Kelly Moore KMW 24-1 Bud's Sail

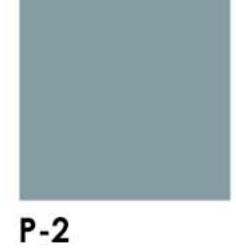

Kelly Moore KM 4867



Kelly Moore KM 5822 Soul Quenching San Francisco Fog



Kelly Moore HLS 4269 Oxford Brick





Main body, Accents



Casings, Railings



Kelly Moore KMA 87 Stiletto

Perimeter Fence



Kelly Moore KM 4776 Green Tea



P-8 Kelly Moore KM 5273 Casava Cake Tsunami



P-10

Accents for R Buildings






Love Birds

Walkway Pencils




P-12 Custom Match to: Tnemec 49BL **Reflection Pool** 

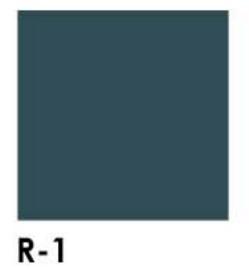

Inemec 49BL **Reflection Pool** 

Roof

Page 9

 

E17 Exterior Elevation - Buildings R1, R10

Mohr Elementary School Pleasanton Unified School District February 2, 2022







P-2 Kelly Moore KM 4867 Soul Quenching

P-3 Kelly Moore KM 5822 San Francisco Fog P-4



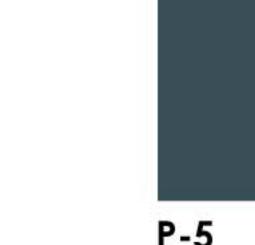

Kelly Moore HLS 4269 Oxford Brick

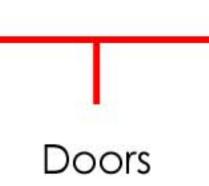




Kelly Moore KMA 28 Bay Isle Pointe







Kelly Moore KMA 87 Stiletto

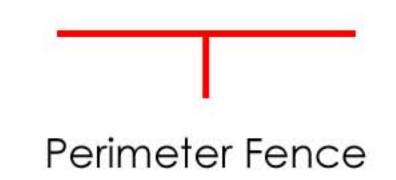





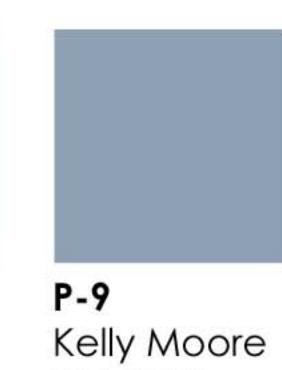

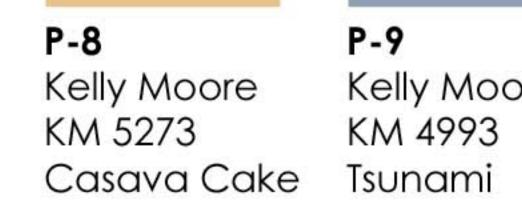






Accents for R Buildings

Walkway Pencils

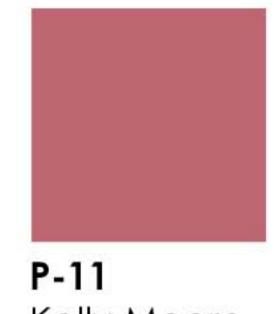


Kelly Moore KM 5512 Love Birds



**P-12** Custom Match to: Tnemec 49BL Reflection Pool

R-1 Inemec 49BL Reflection Pool



 

N17 Exterior Elevation - Buildings R1, R10

Mohr Elementary School Pleasanton Unified School District February 2, 2022







P-2 Kelly Moore KM 4867 Soul Quenching

P-3 Kelly Moore KM 5822 San Francisco Fog P-4



Kelly Moore HLS 4269 Oxford Brick

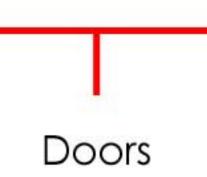

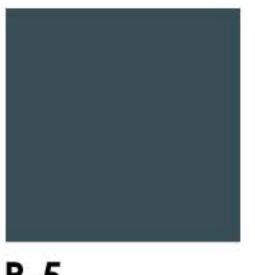


P-5 Kelly Moore KMA 28 Bay Isle Pointe



P-6

Kelly Moore KMA 87 Stiletto

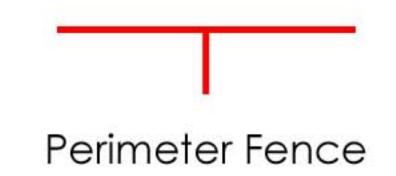

P-7 Kelly Moore KM 4776 Green Tea











Kelly Moore KM 5281 Saffron Robe

Accents for R Buildings

Walkway Pencils




Kelly Moore KM 5512 Love Birds



**P-12** Custom Match to: Tnemec 49BL Reflection Pool

R-1 Inemec 49BL Reflection Pool



 

E17 Exterior Elevation - Buildings R3, R4, R7, R8

Mohr Elementary School Pleasanton Unified School District February 2, 2022






P-2 Kelly Moore KM 4867 Soul Quenching


P-3 Kelly Moore KM 5822 San Francisco Fog P-4





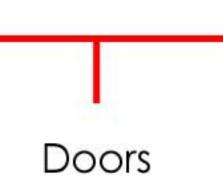



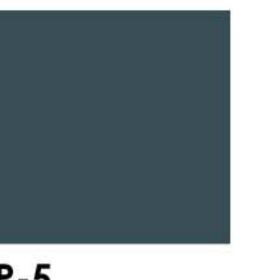


P-5 Kelly Moore KMA 28 Bay Isle Pointe




P-6

Kelly Moore KMA 87 Stiletto

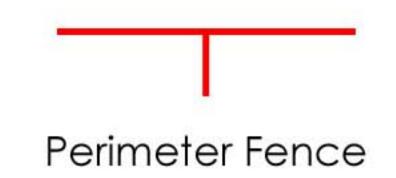




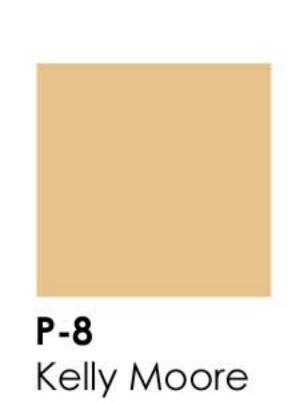

KM 5273



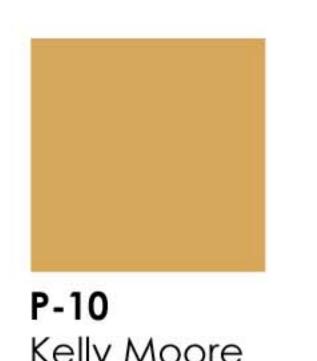


Kelly Moore KM 5281 Saffron Robe

Accents for R Buildings

Casava Cake Tsunami

Walkway Pencils

Casings, Railings

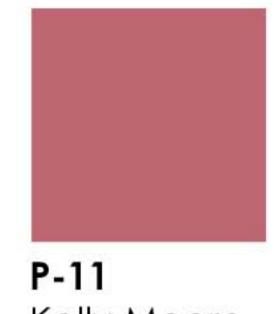


Kelly Moore KM 5512 Love Birds



**P-12** Custom Match to: Tnemec 49BL Reflection Pool

R-1 Inemec 49BL Reflection Pool



 

N17 Exterior Elevation - Buildings R3, R4, R7, R8

Mohr Elementary School Pleasanton Unified School District February 2, 2022






P-2 Kelly Moore KM 4867 Soul Quenching

P-3 Kelly Moore KM 5822 San Francisco Fog P-4



Kelly Moore HLS 4269 Oxford Brick

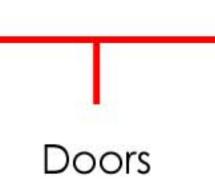


P-5 Kelly Moore KMA 28 Bay Isle Pointe

Casings, Railings





Kelly Moore KMA 87 Stiletto

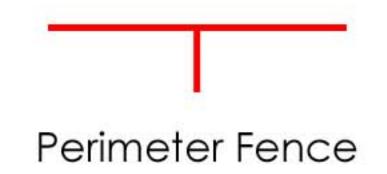





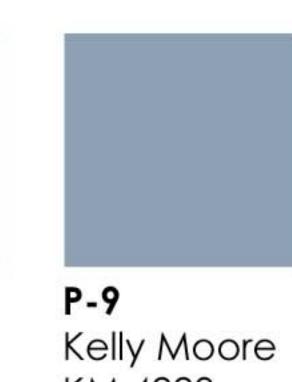

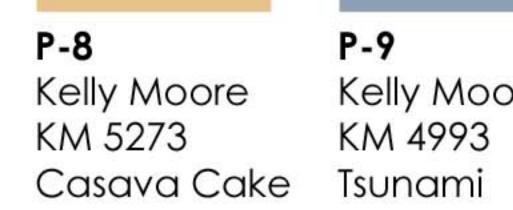





Kelly Moore KM 5281 Saffron Robe

Accents for R Buildings

Walkway Pencils



Kelly Moore KM 5512 Love Birds




**P-12** Custom Match to: Tnemec 49BL Reflection Pool



Inemec 49BL Reflection Pool



 

E17 Exterior Elevation - Buildings R2, R5, R6, R9

Mohr Elementary School Pleasanton Unified School District February 2, 2022






P-2 Kelly Moore KM 4867 Soul Quenching

P-3 Kelly Moore KM 5822 San Francisco Fog P-4





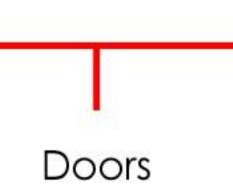



**P-5** Kelly Moore KMA 28 Bay Isle Pointe




P-6


Kelly Moore KMA 87 Stiletto







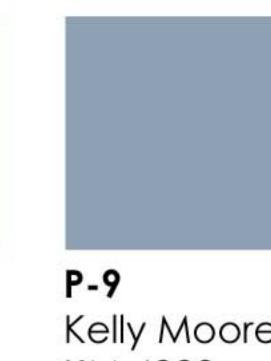

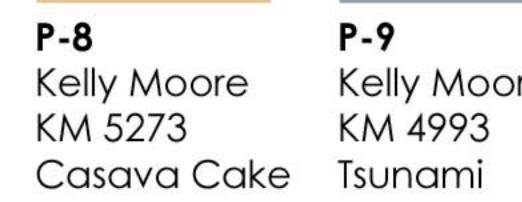

-9	
Celly Moore	
M 4993	
sunami	




Kelly Moore KM 5281 Saffron Robe

Accents for R Buildings

Walkway Pencils

Casings, Railings

Perimeter Fence

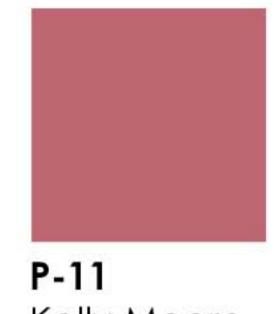


Kelly Moore KM 5512 Love Birds



**P-12** Custom Match to: Tnemec 49BL Reflection Pool

R-1 Inemec 49BL Reflection Pool



 

N17 Exterior Elevation - Buildings R2, R5, R6, R9

Mohr Elementary School Pleasanton Unified School District February 2, 2022






P-2 Kelly Moore KM 4867 Soul Quenching

P-3 Kelly Moore KM 5822 San Francisco Fog P-4



Kelly Moore HLS 4269 Oxford Brick

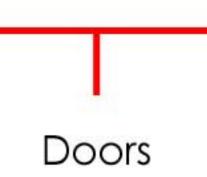



P-5 Kelly Moore KMA 28 Bay Isle Pointe




P-6

Kelly Moore KMA 87 Stiletto



P-7 Kelly Moore KM 4776 Green Tea




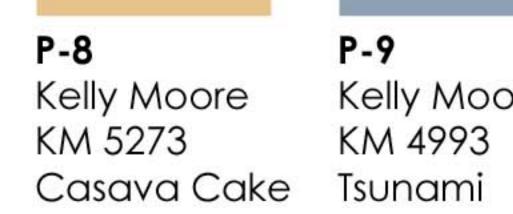








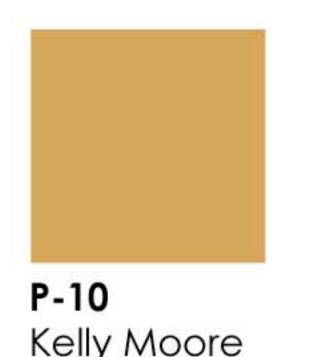

Kelly Moore KM 5281 Saffron Robe

Accents for R Buildings

Walkway Pencils

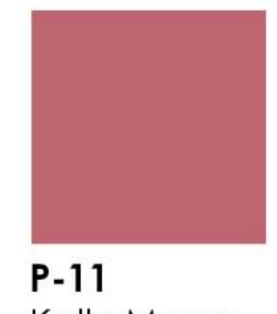


Kelly Moore KM 5512 Love Birds



**P-12** Custom Match to: Tnemec 49BL Reflection Pool

R-1 Inemec 49BL Reflection Pool



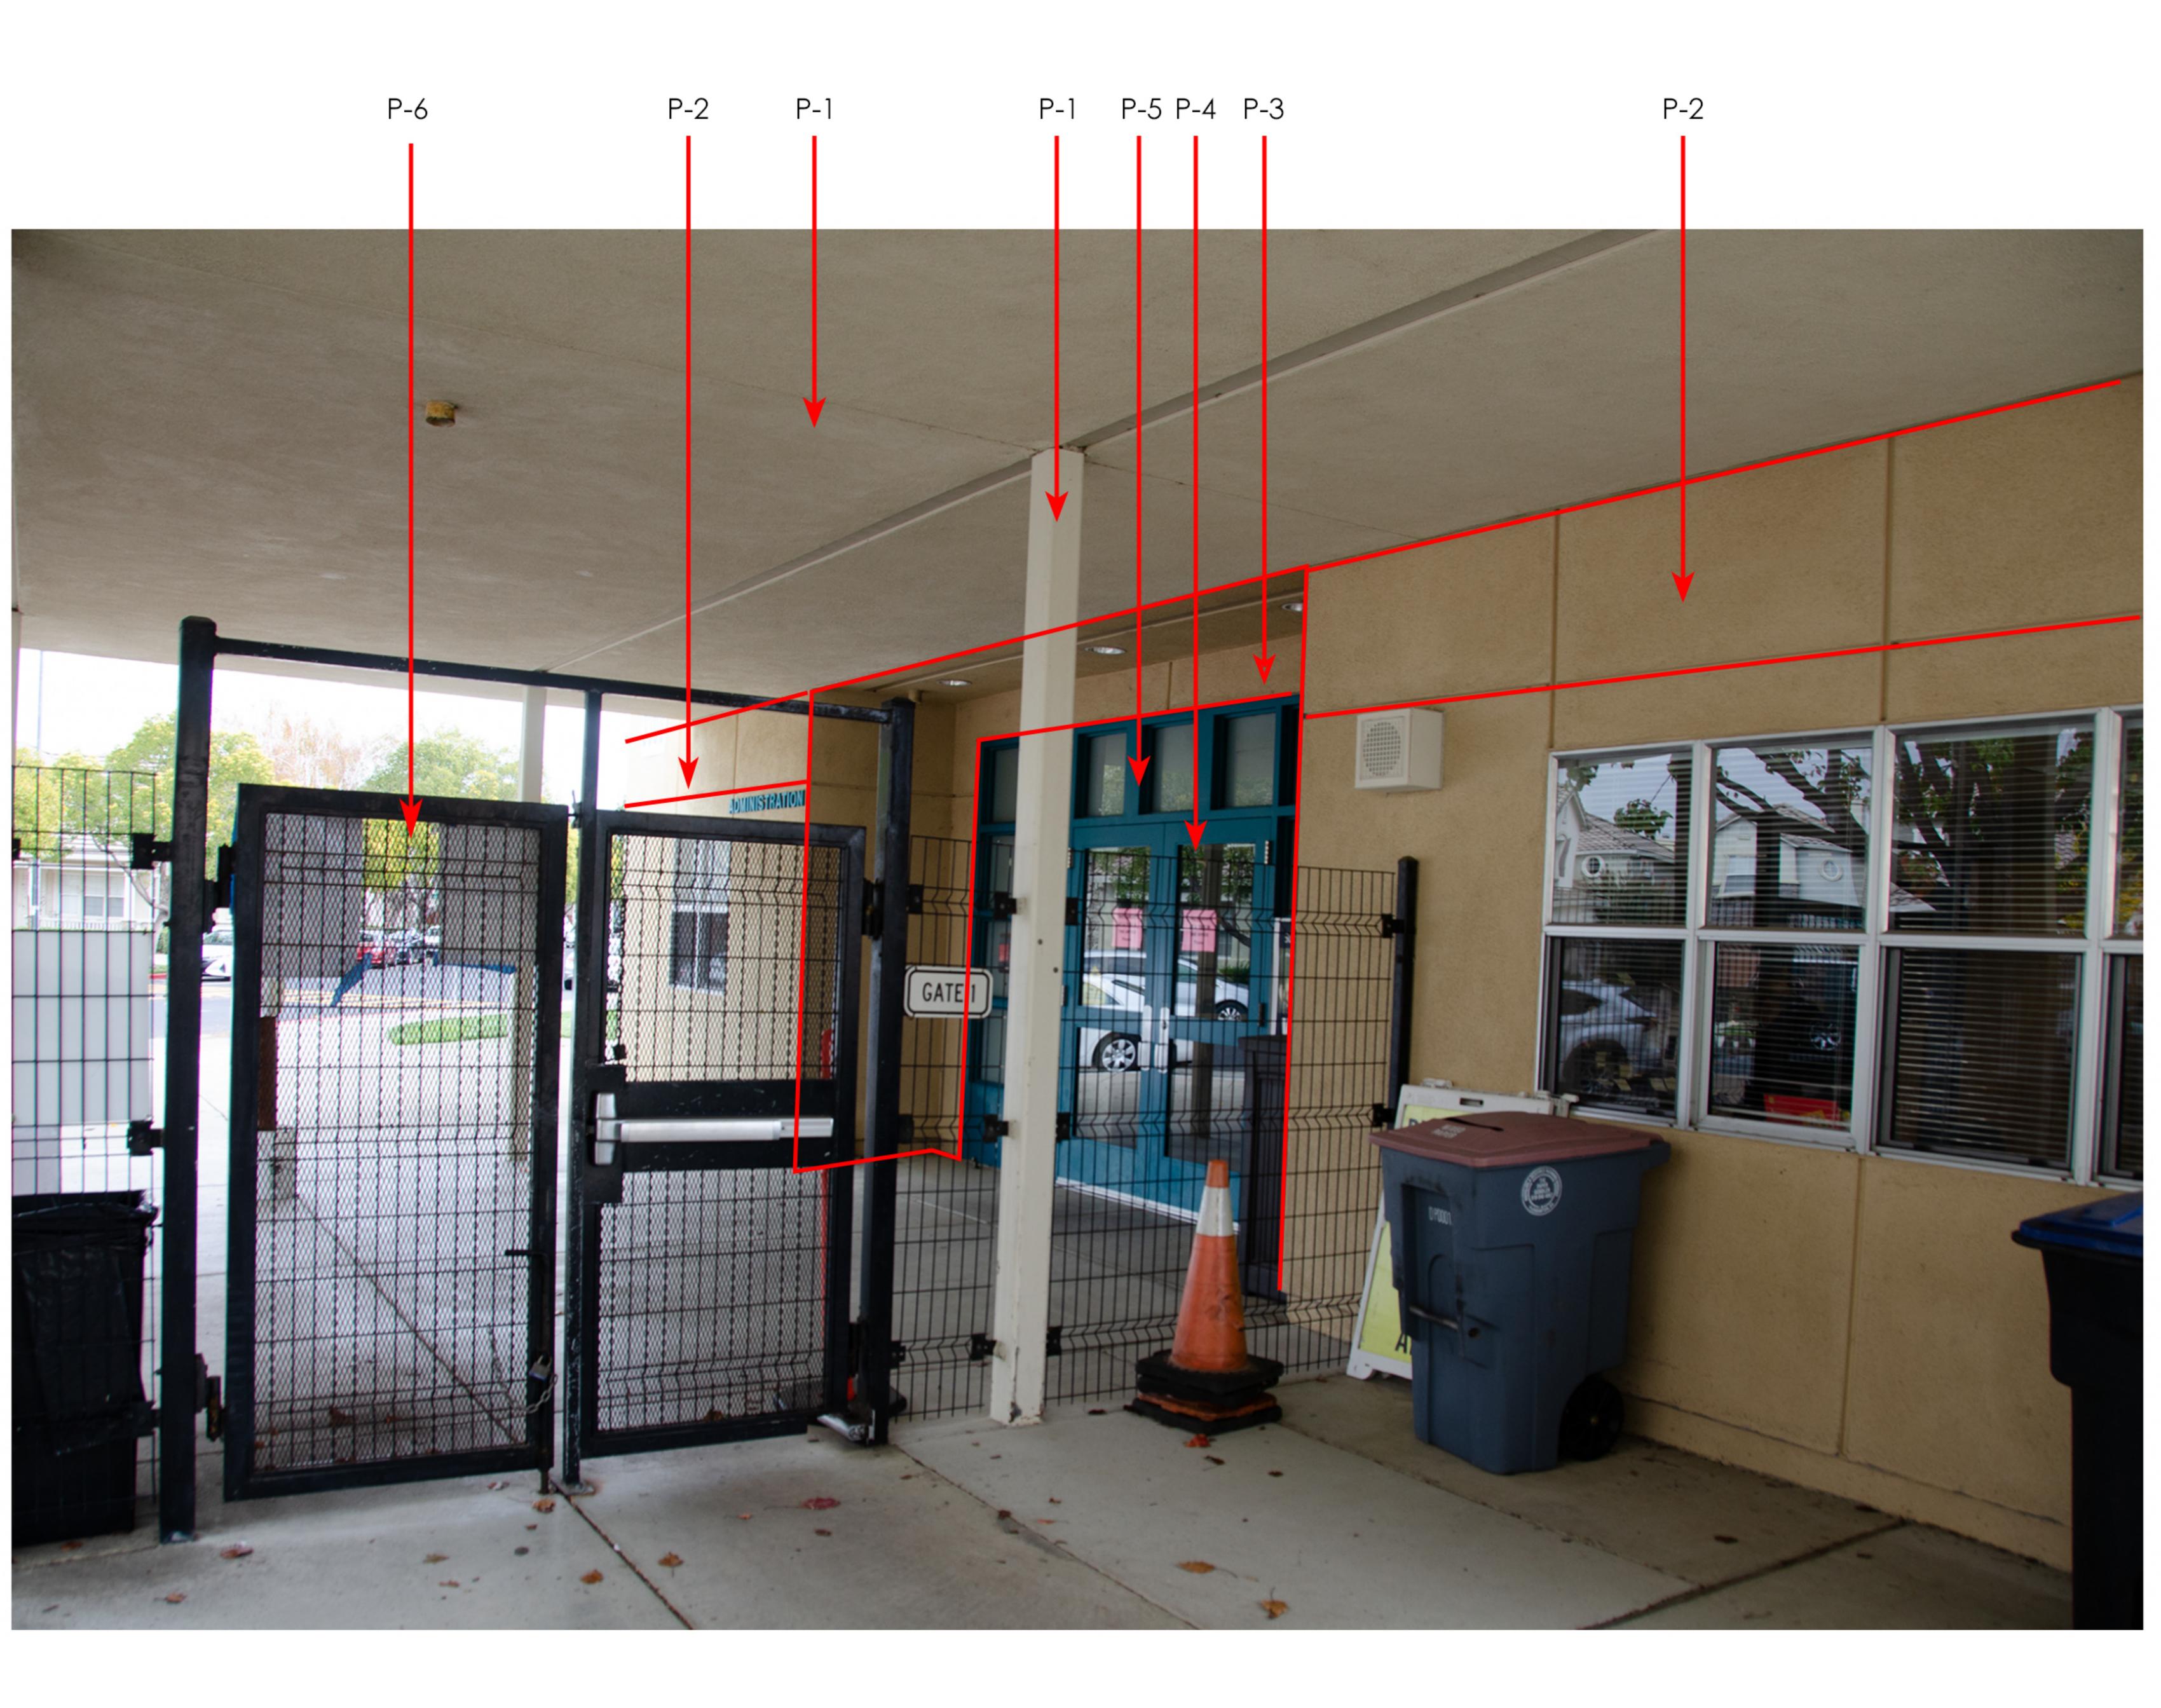


# **Building A**





# **Building A**




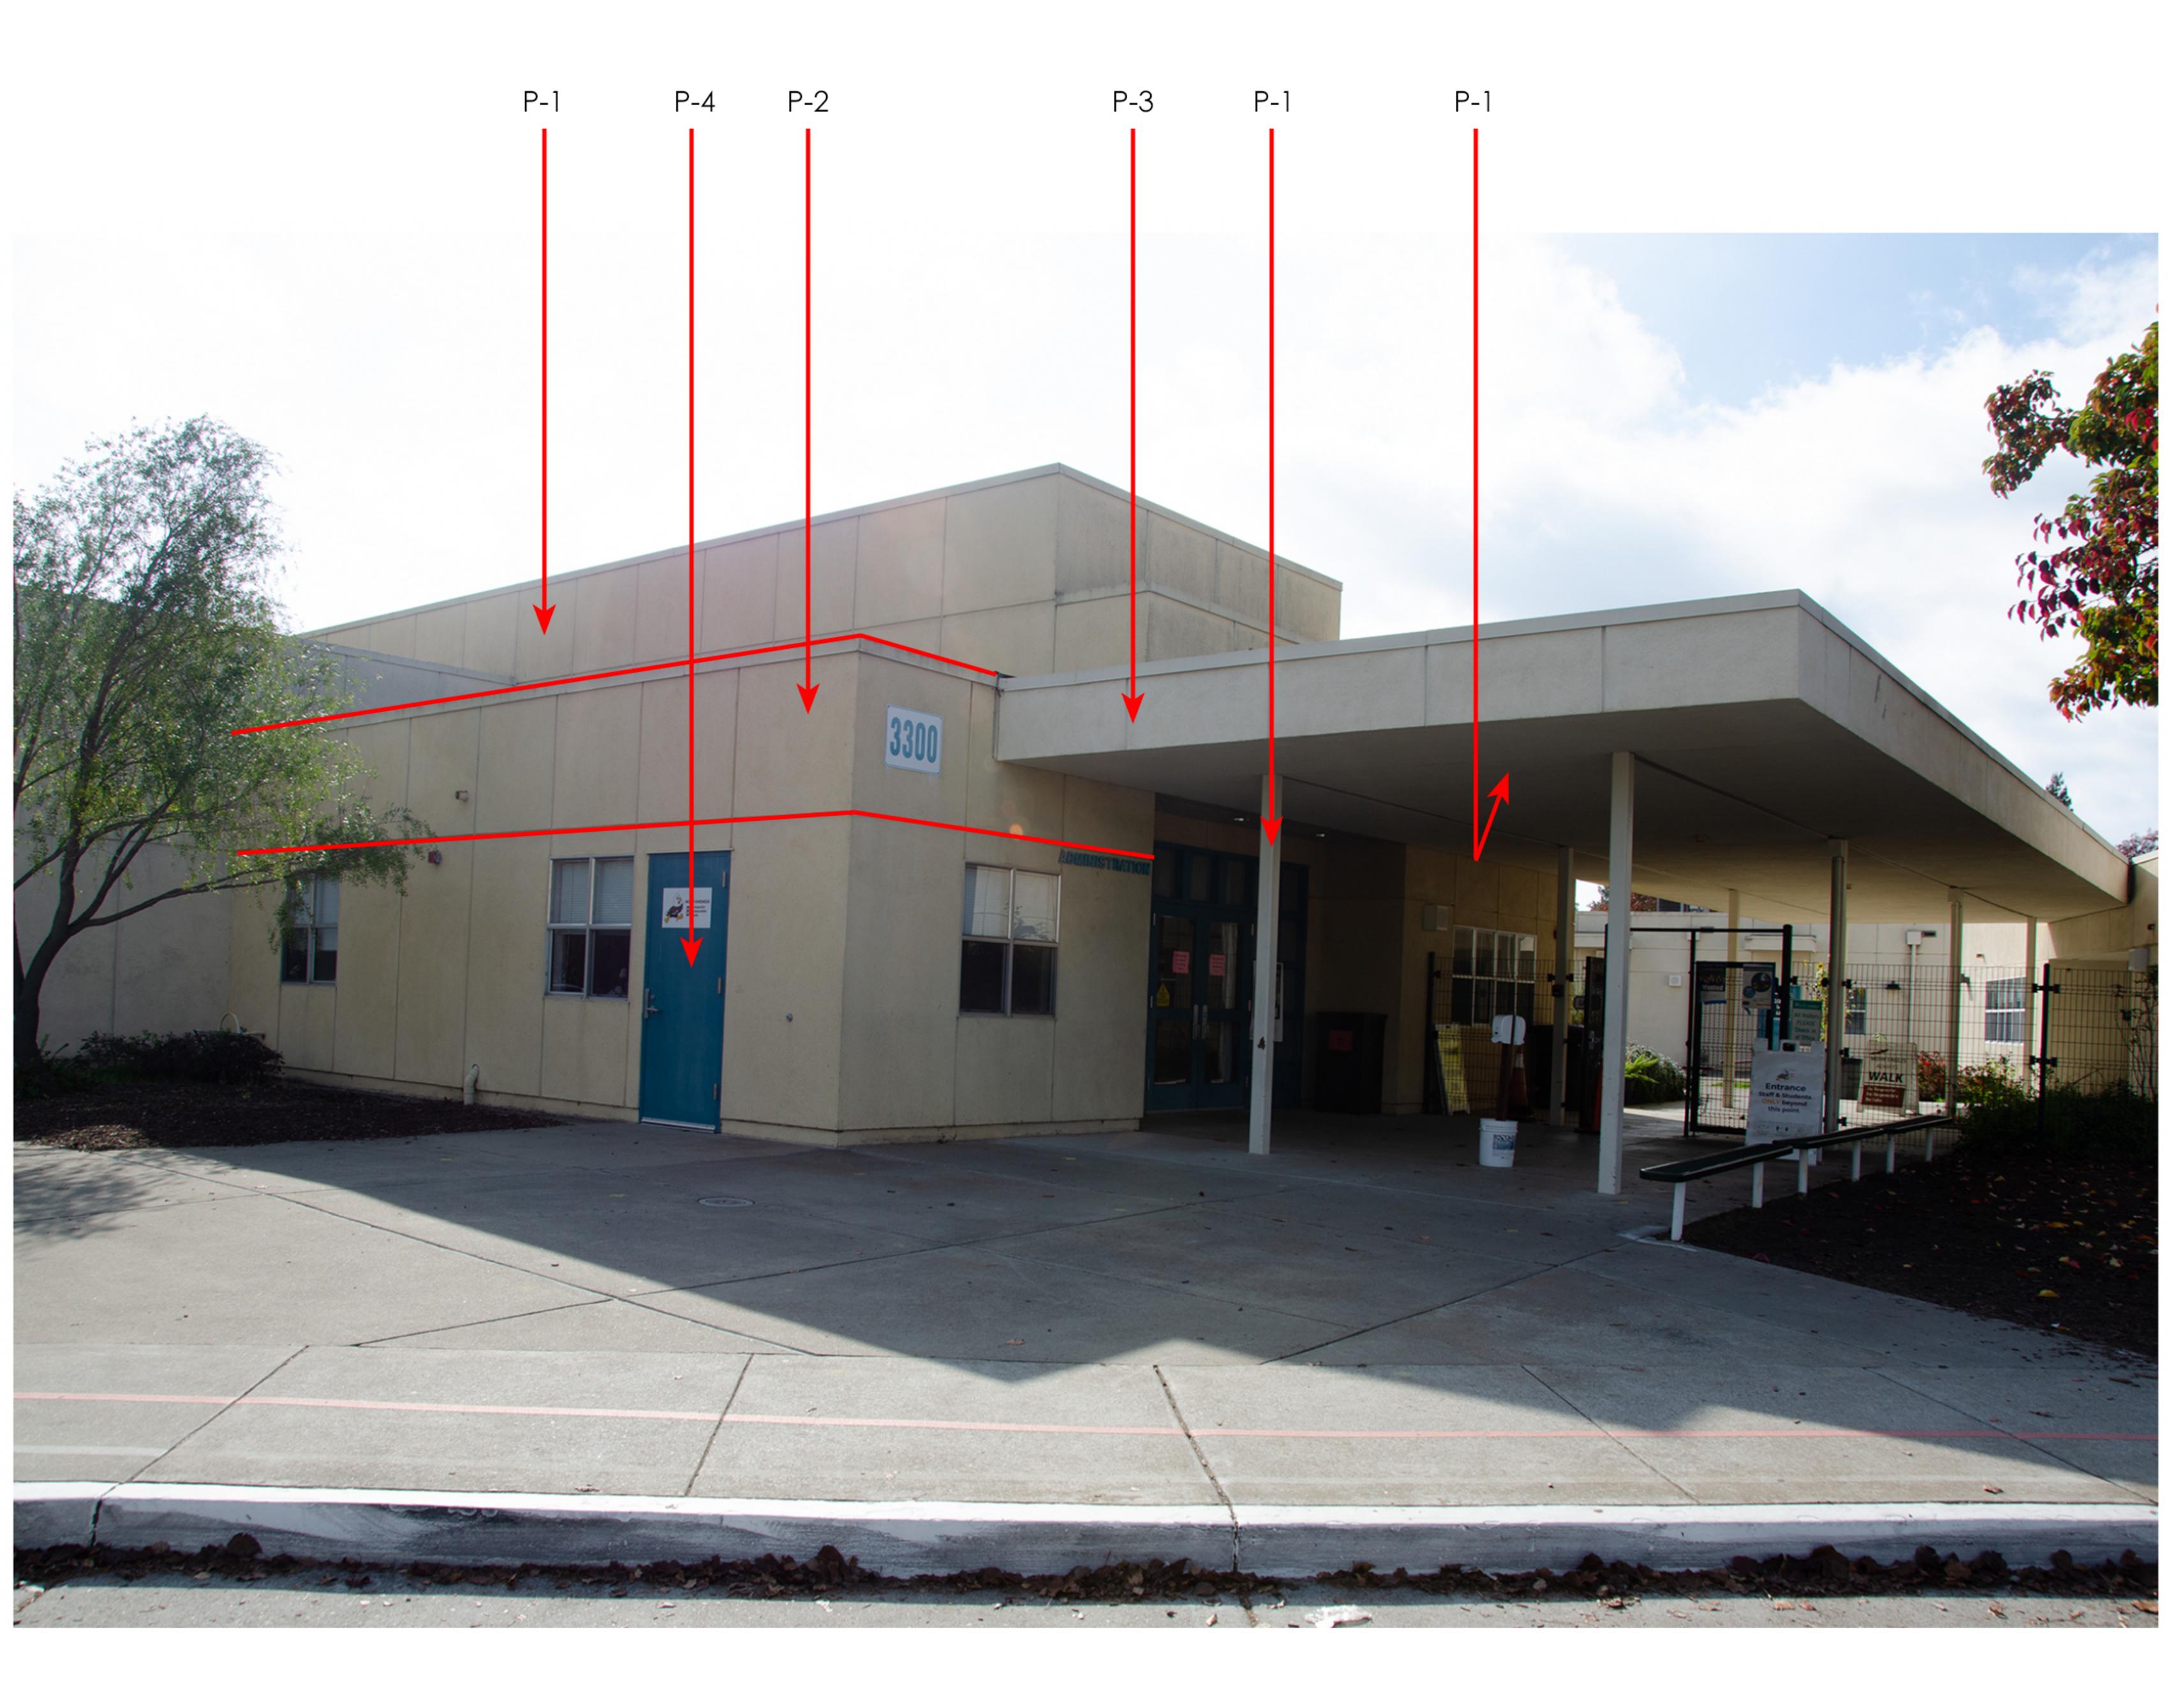



# **Building A**




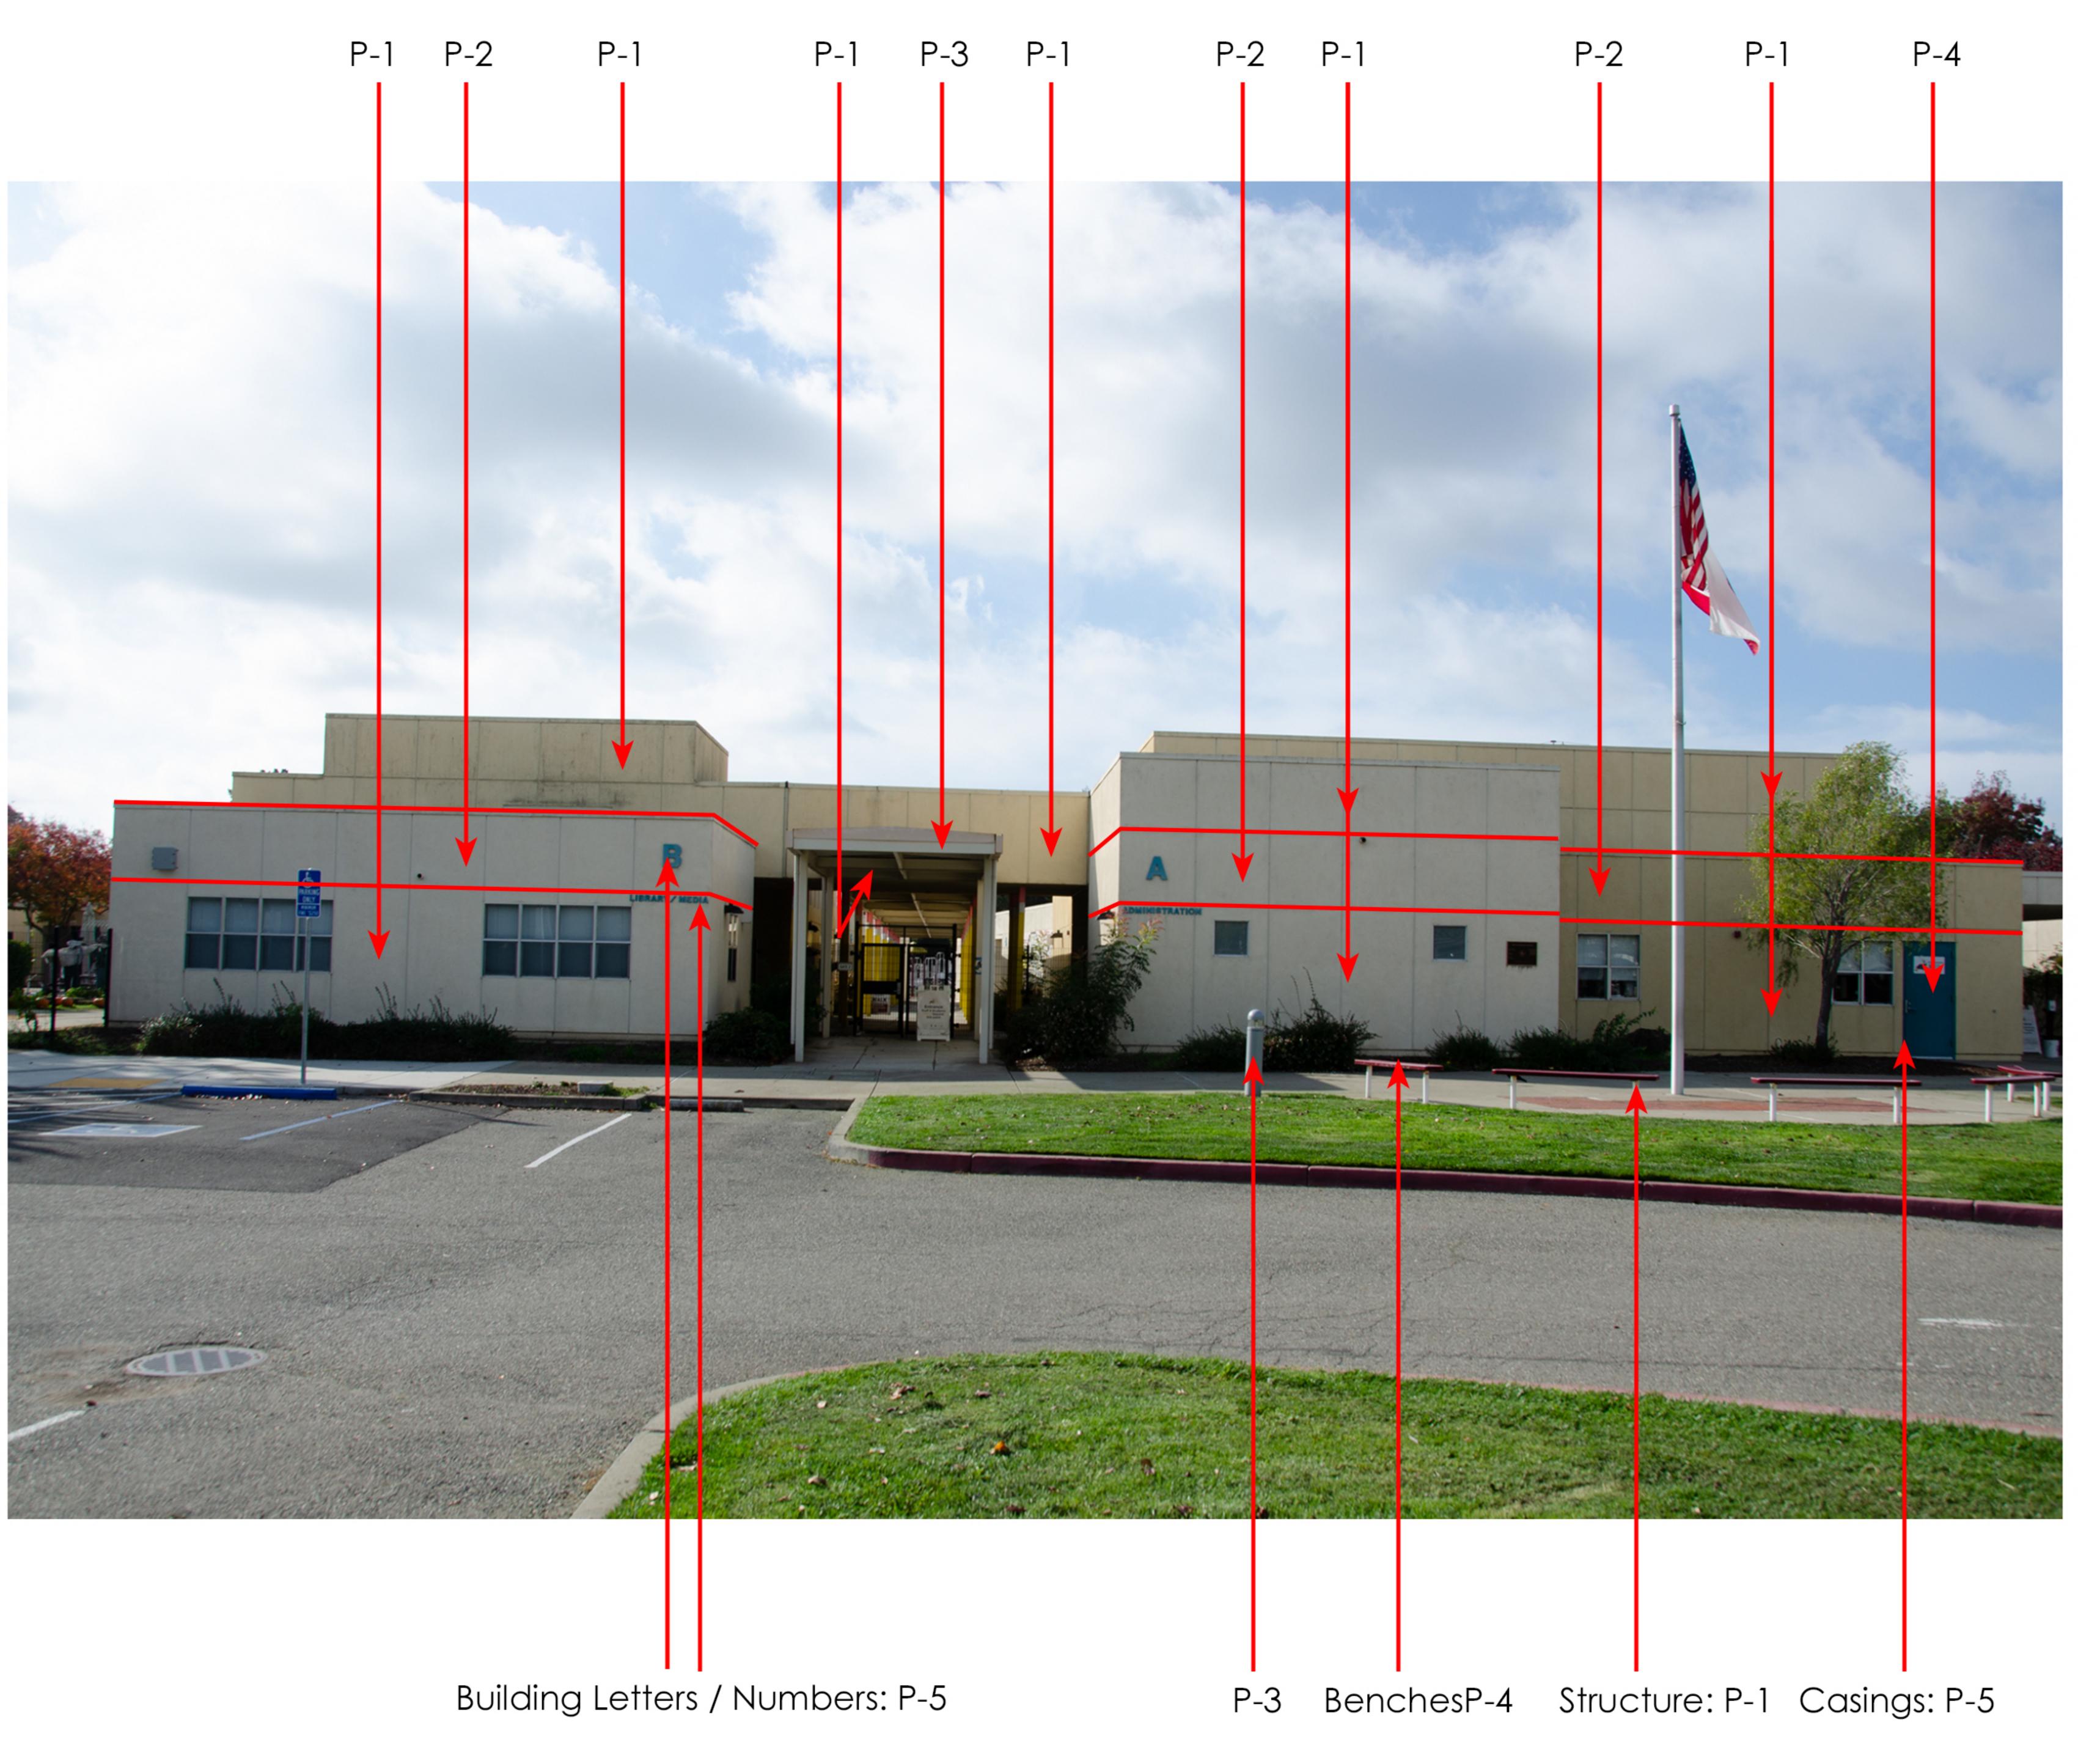

Note: Site is to determine which benches are to be painted.


Building A / B



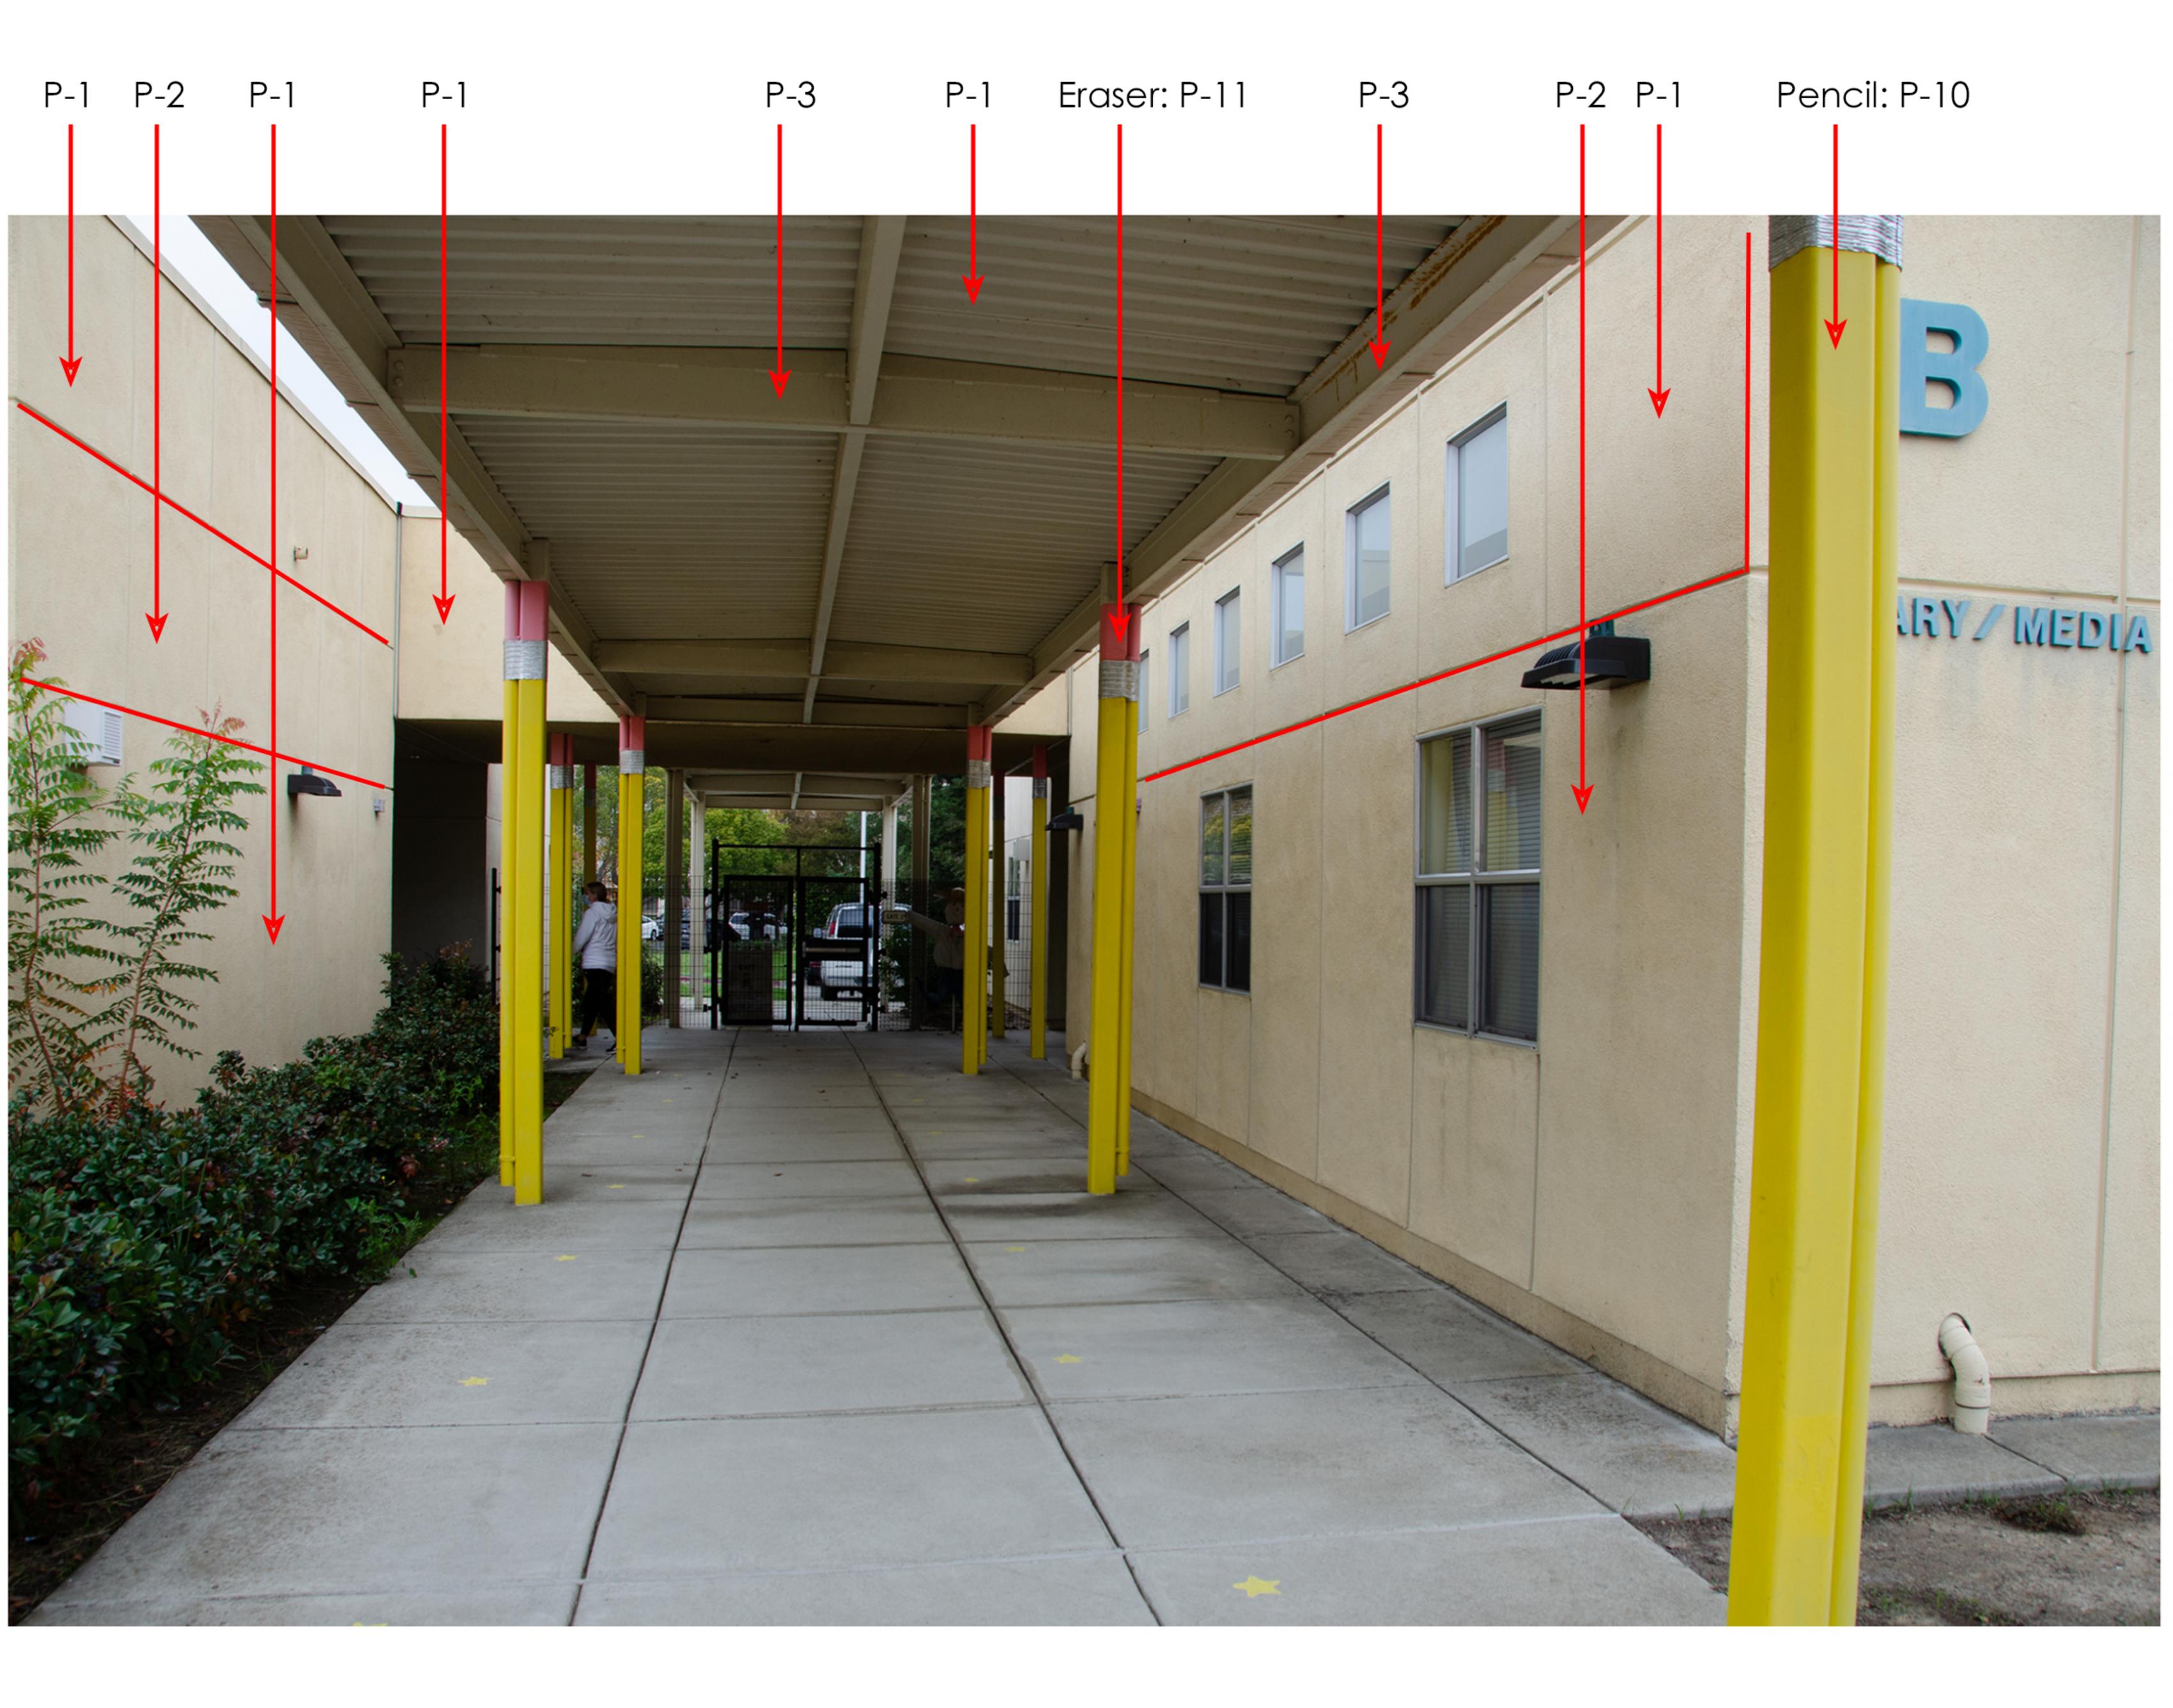

#### Building A / B



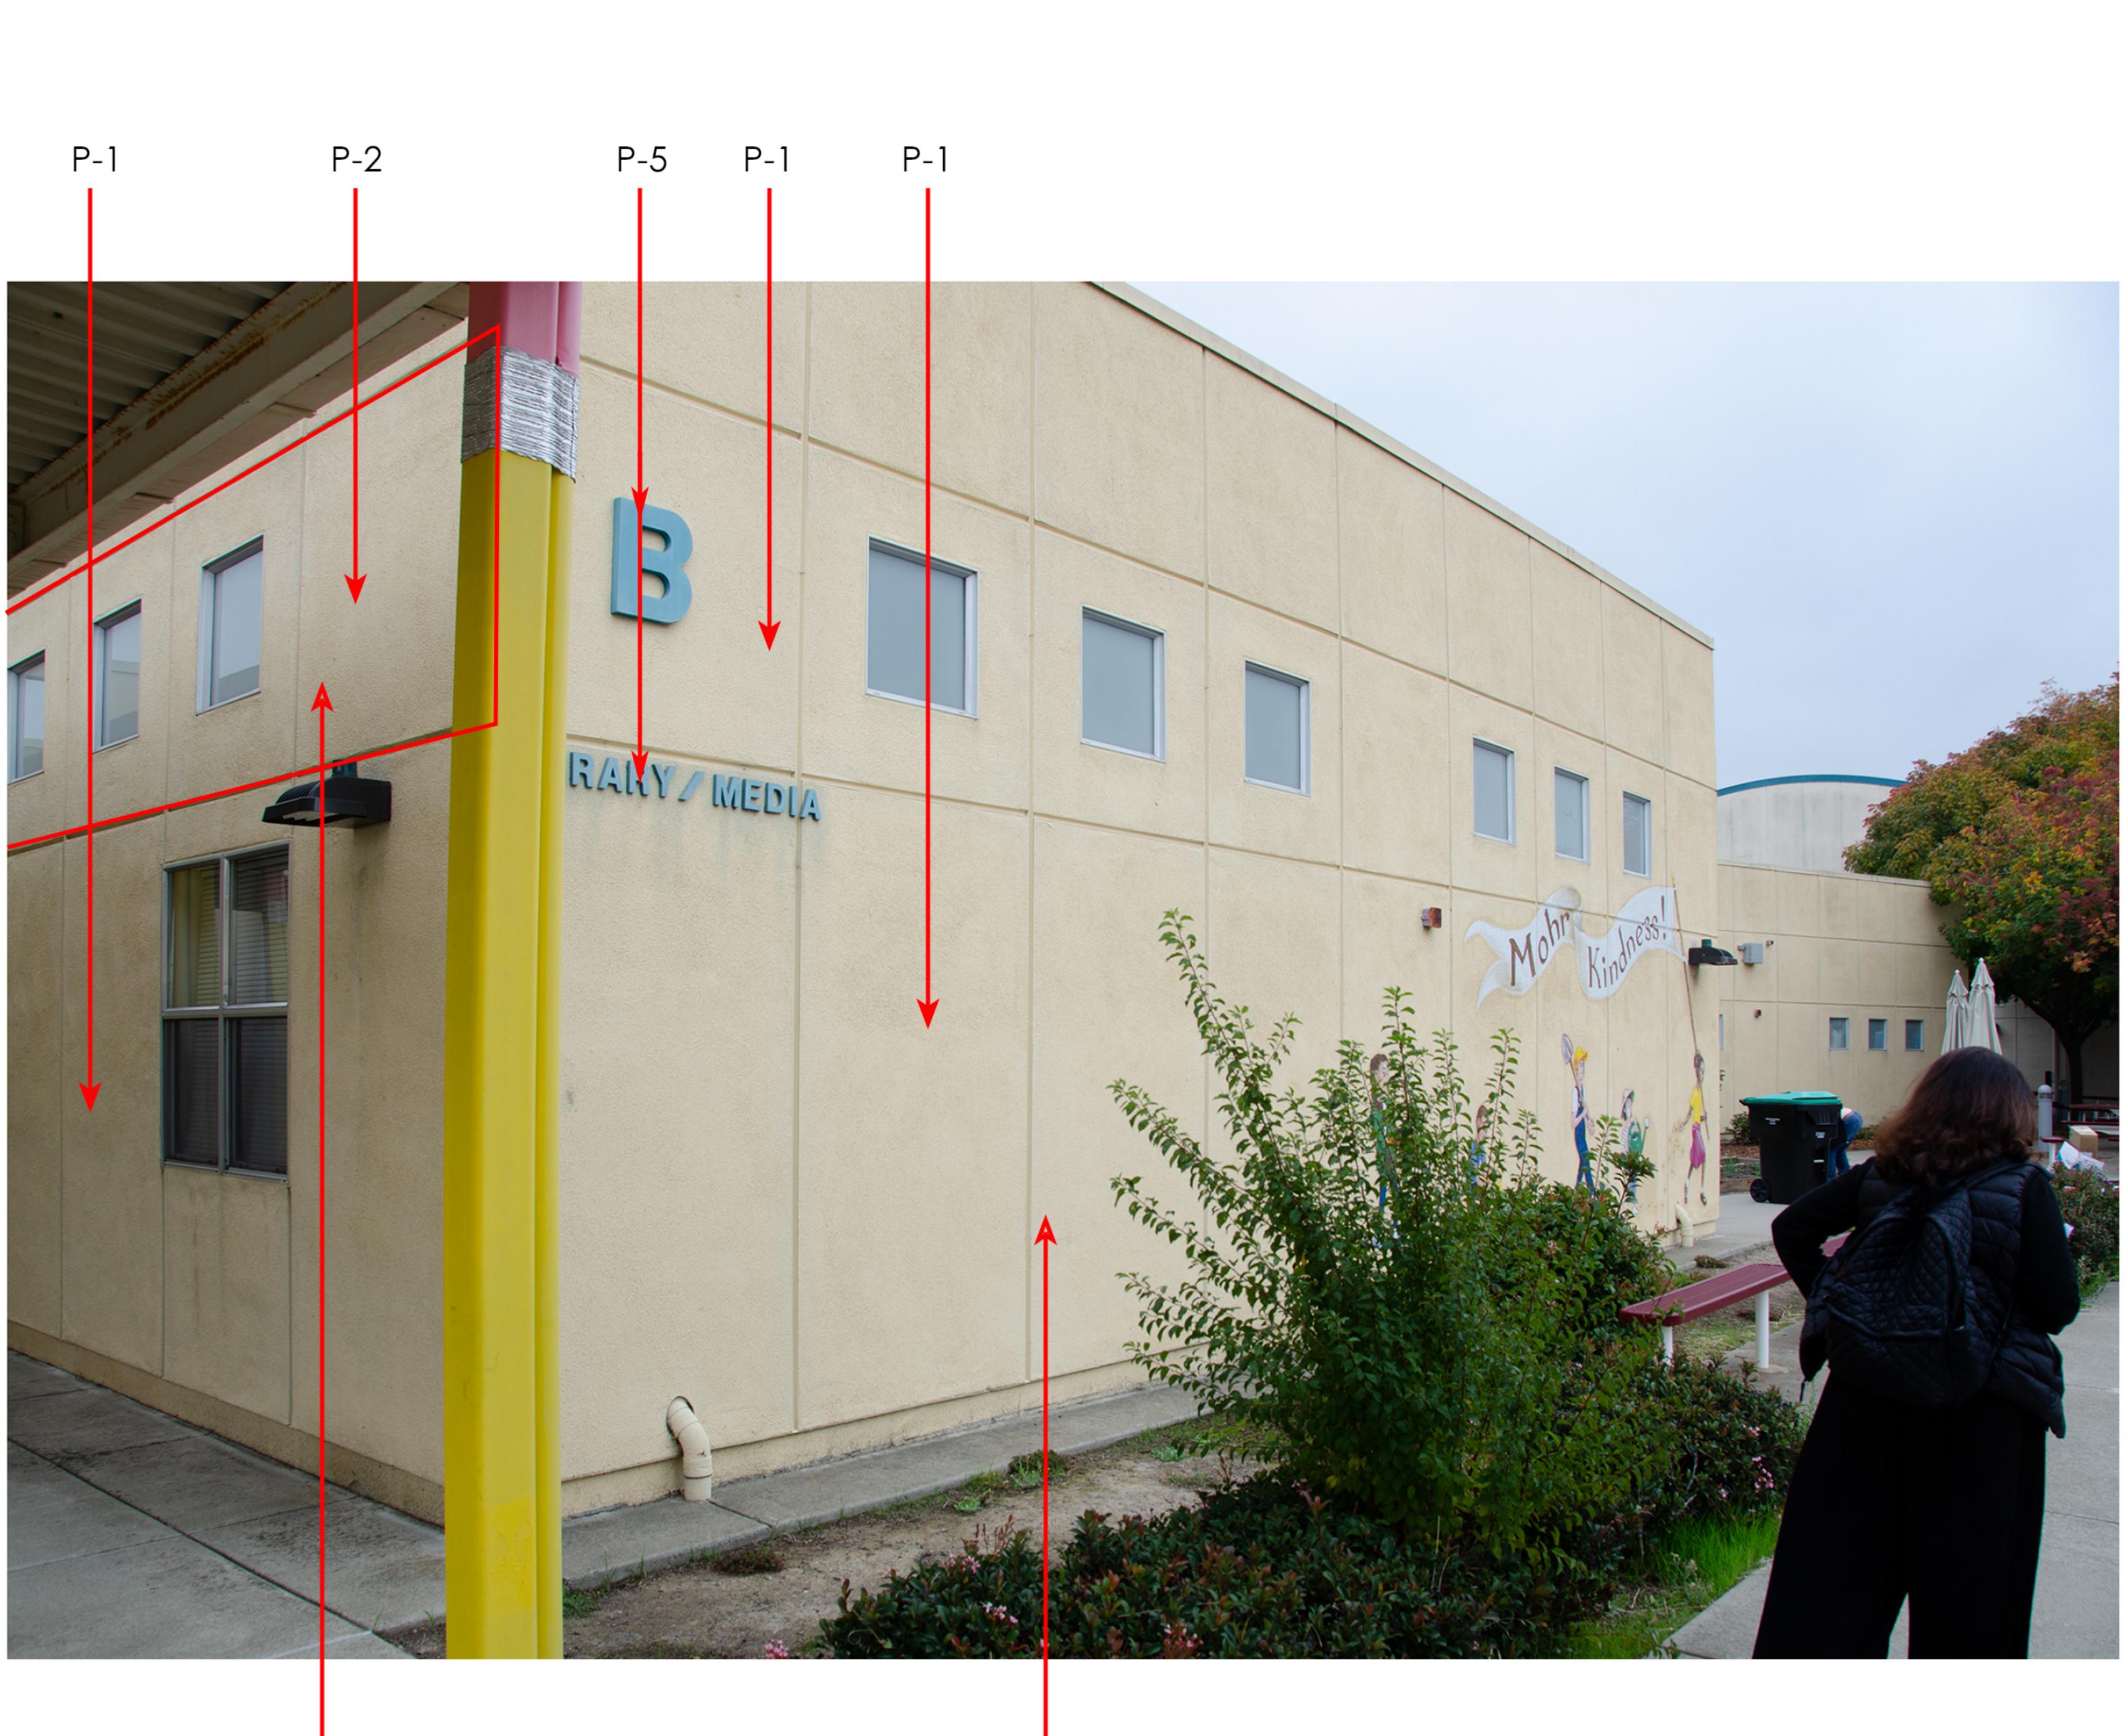

Banding resumes on this face.

This face of building B does not include P-2 banding due to the mural.

#### **Building B**





#### **Building B**






#### P-1 to surround mural

#### **Building B**




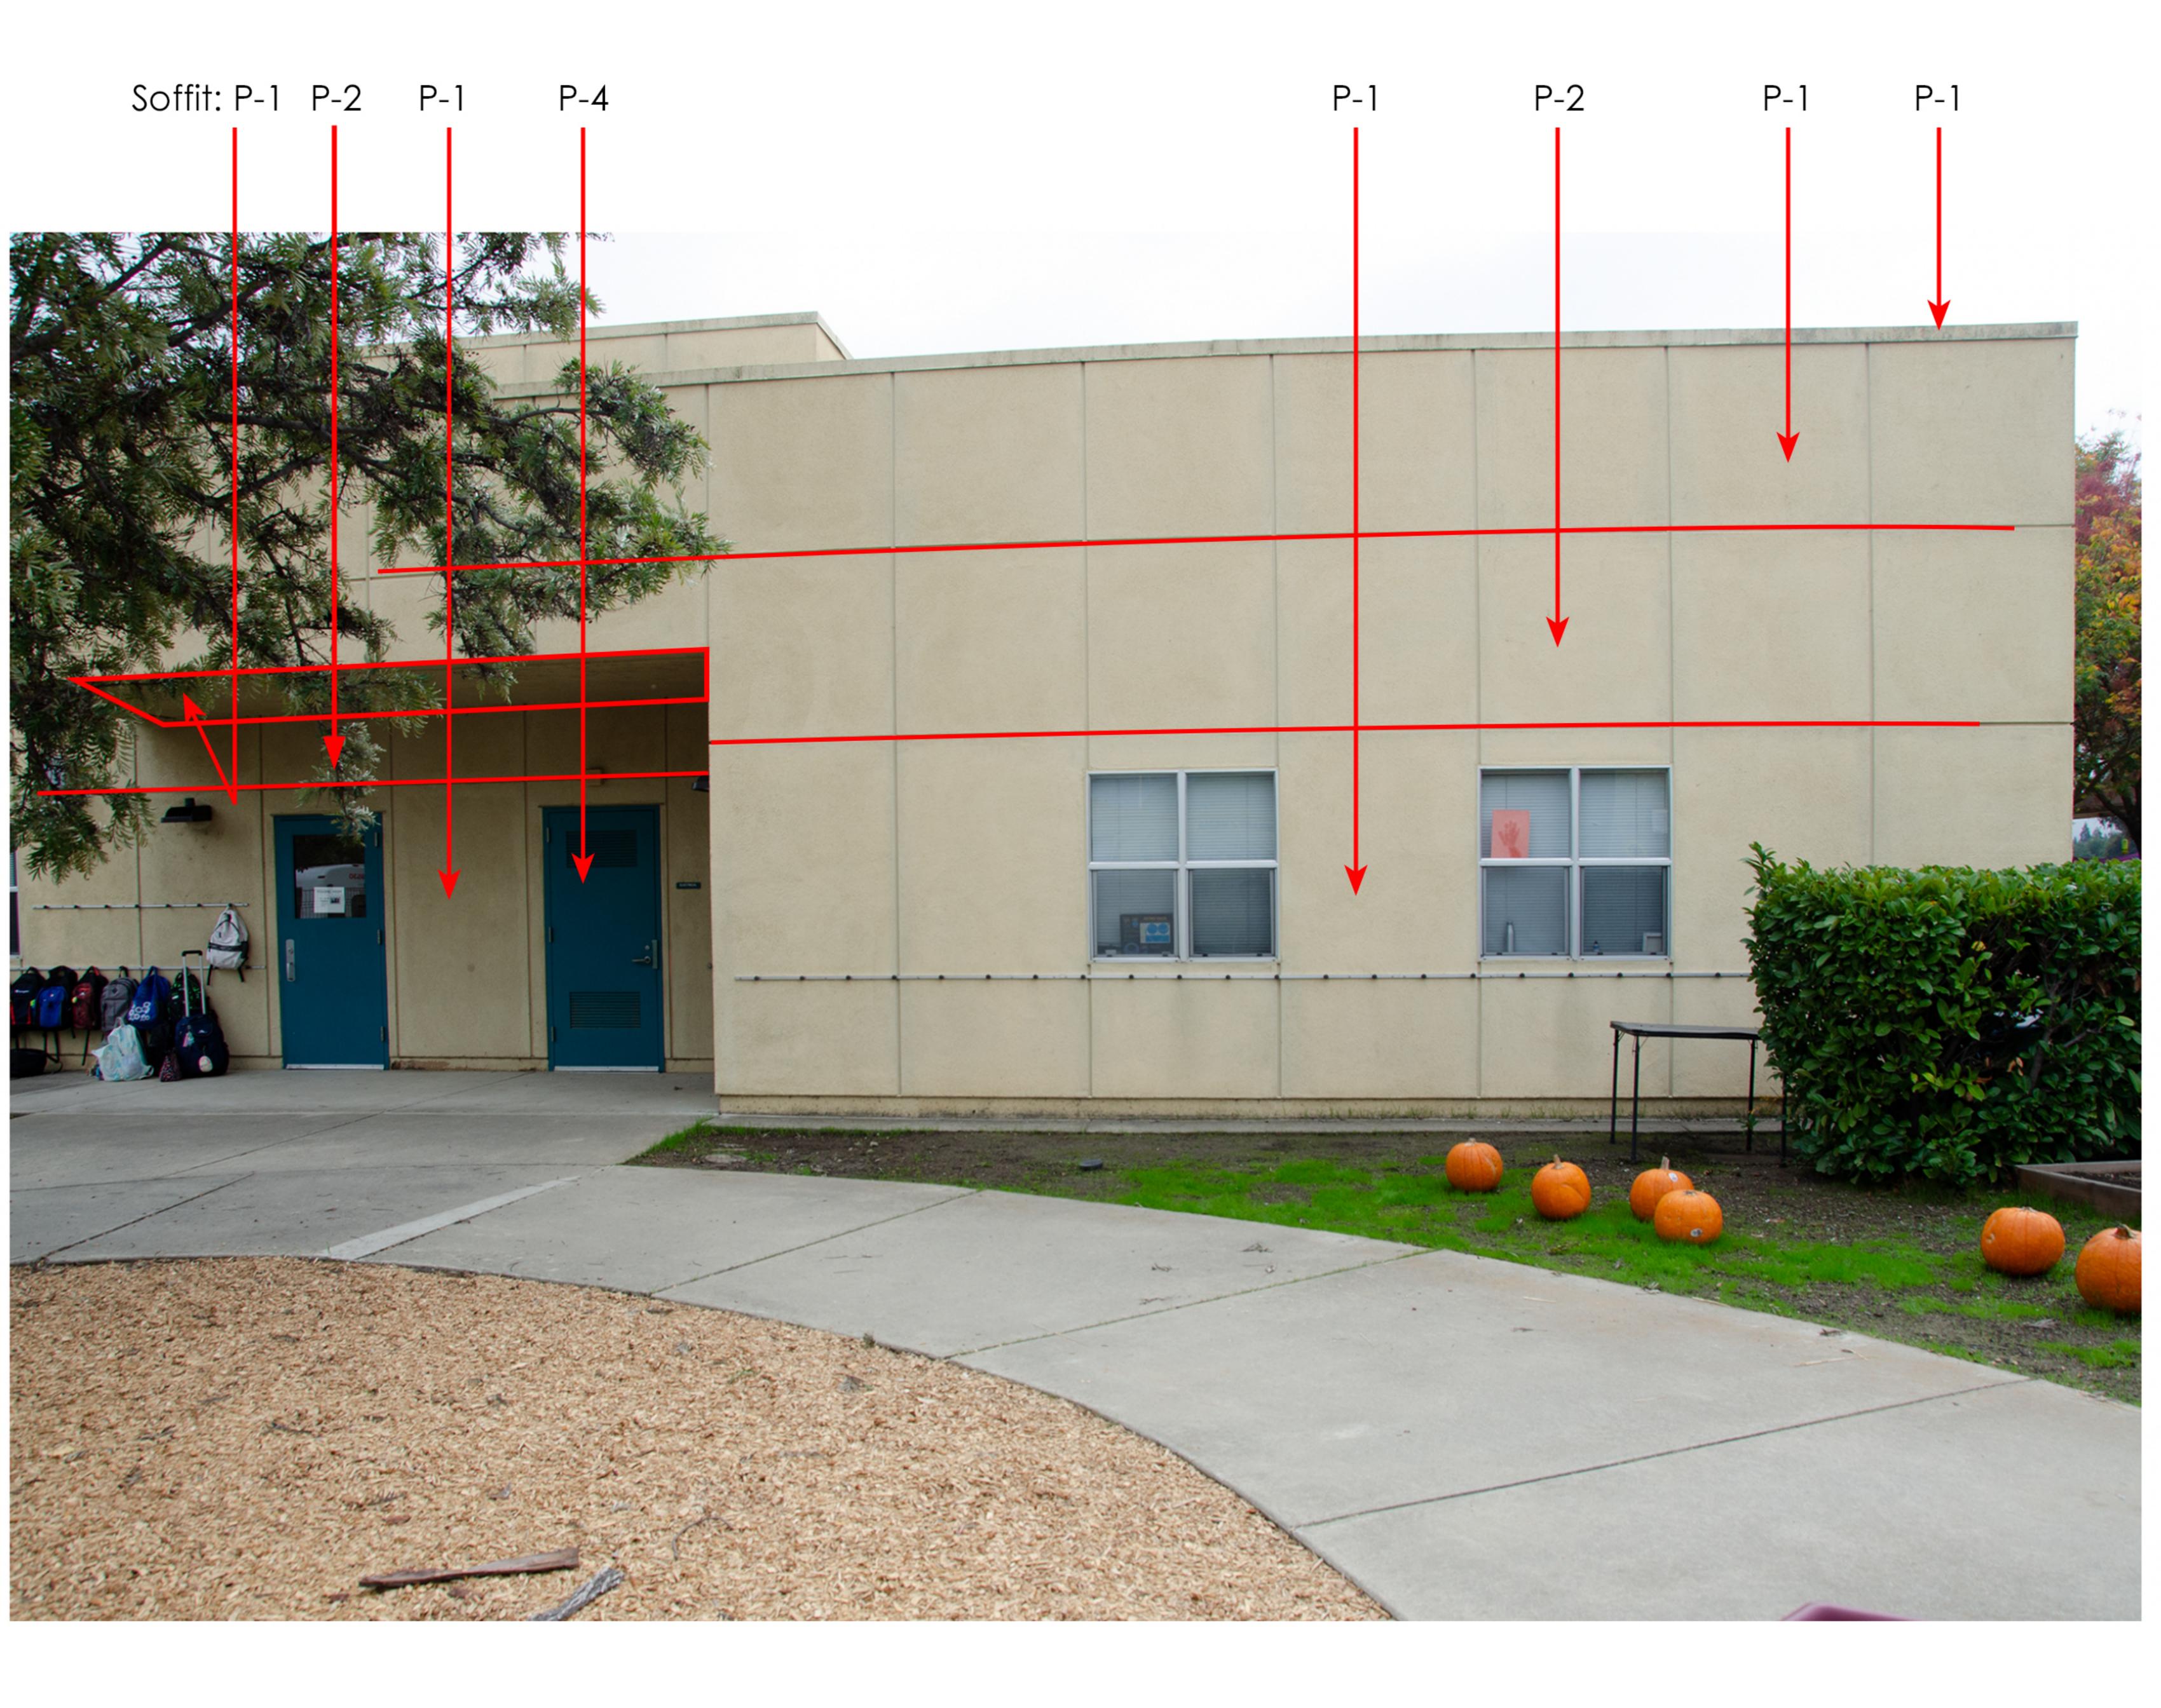

## **Building** C




# P-1 P-2 P-1 Soffit: P-1 Door: P-4

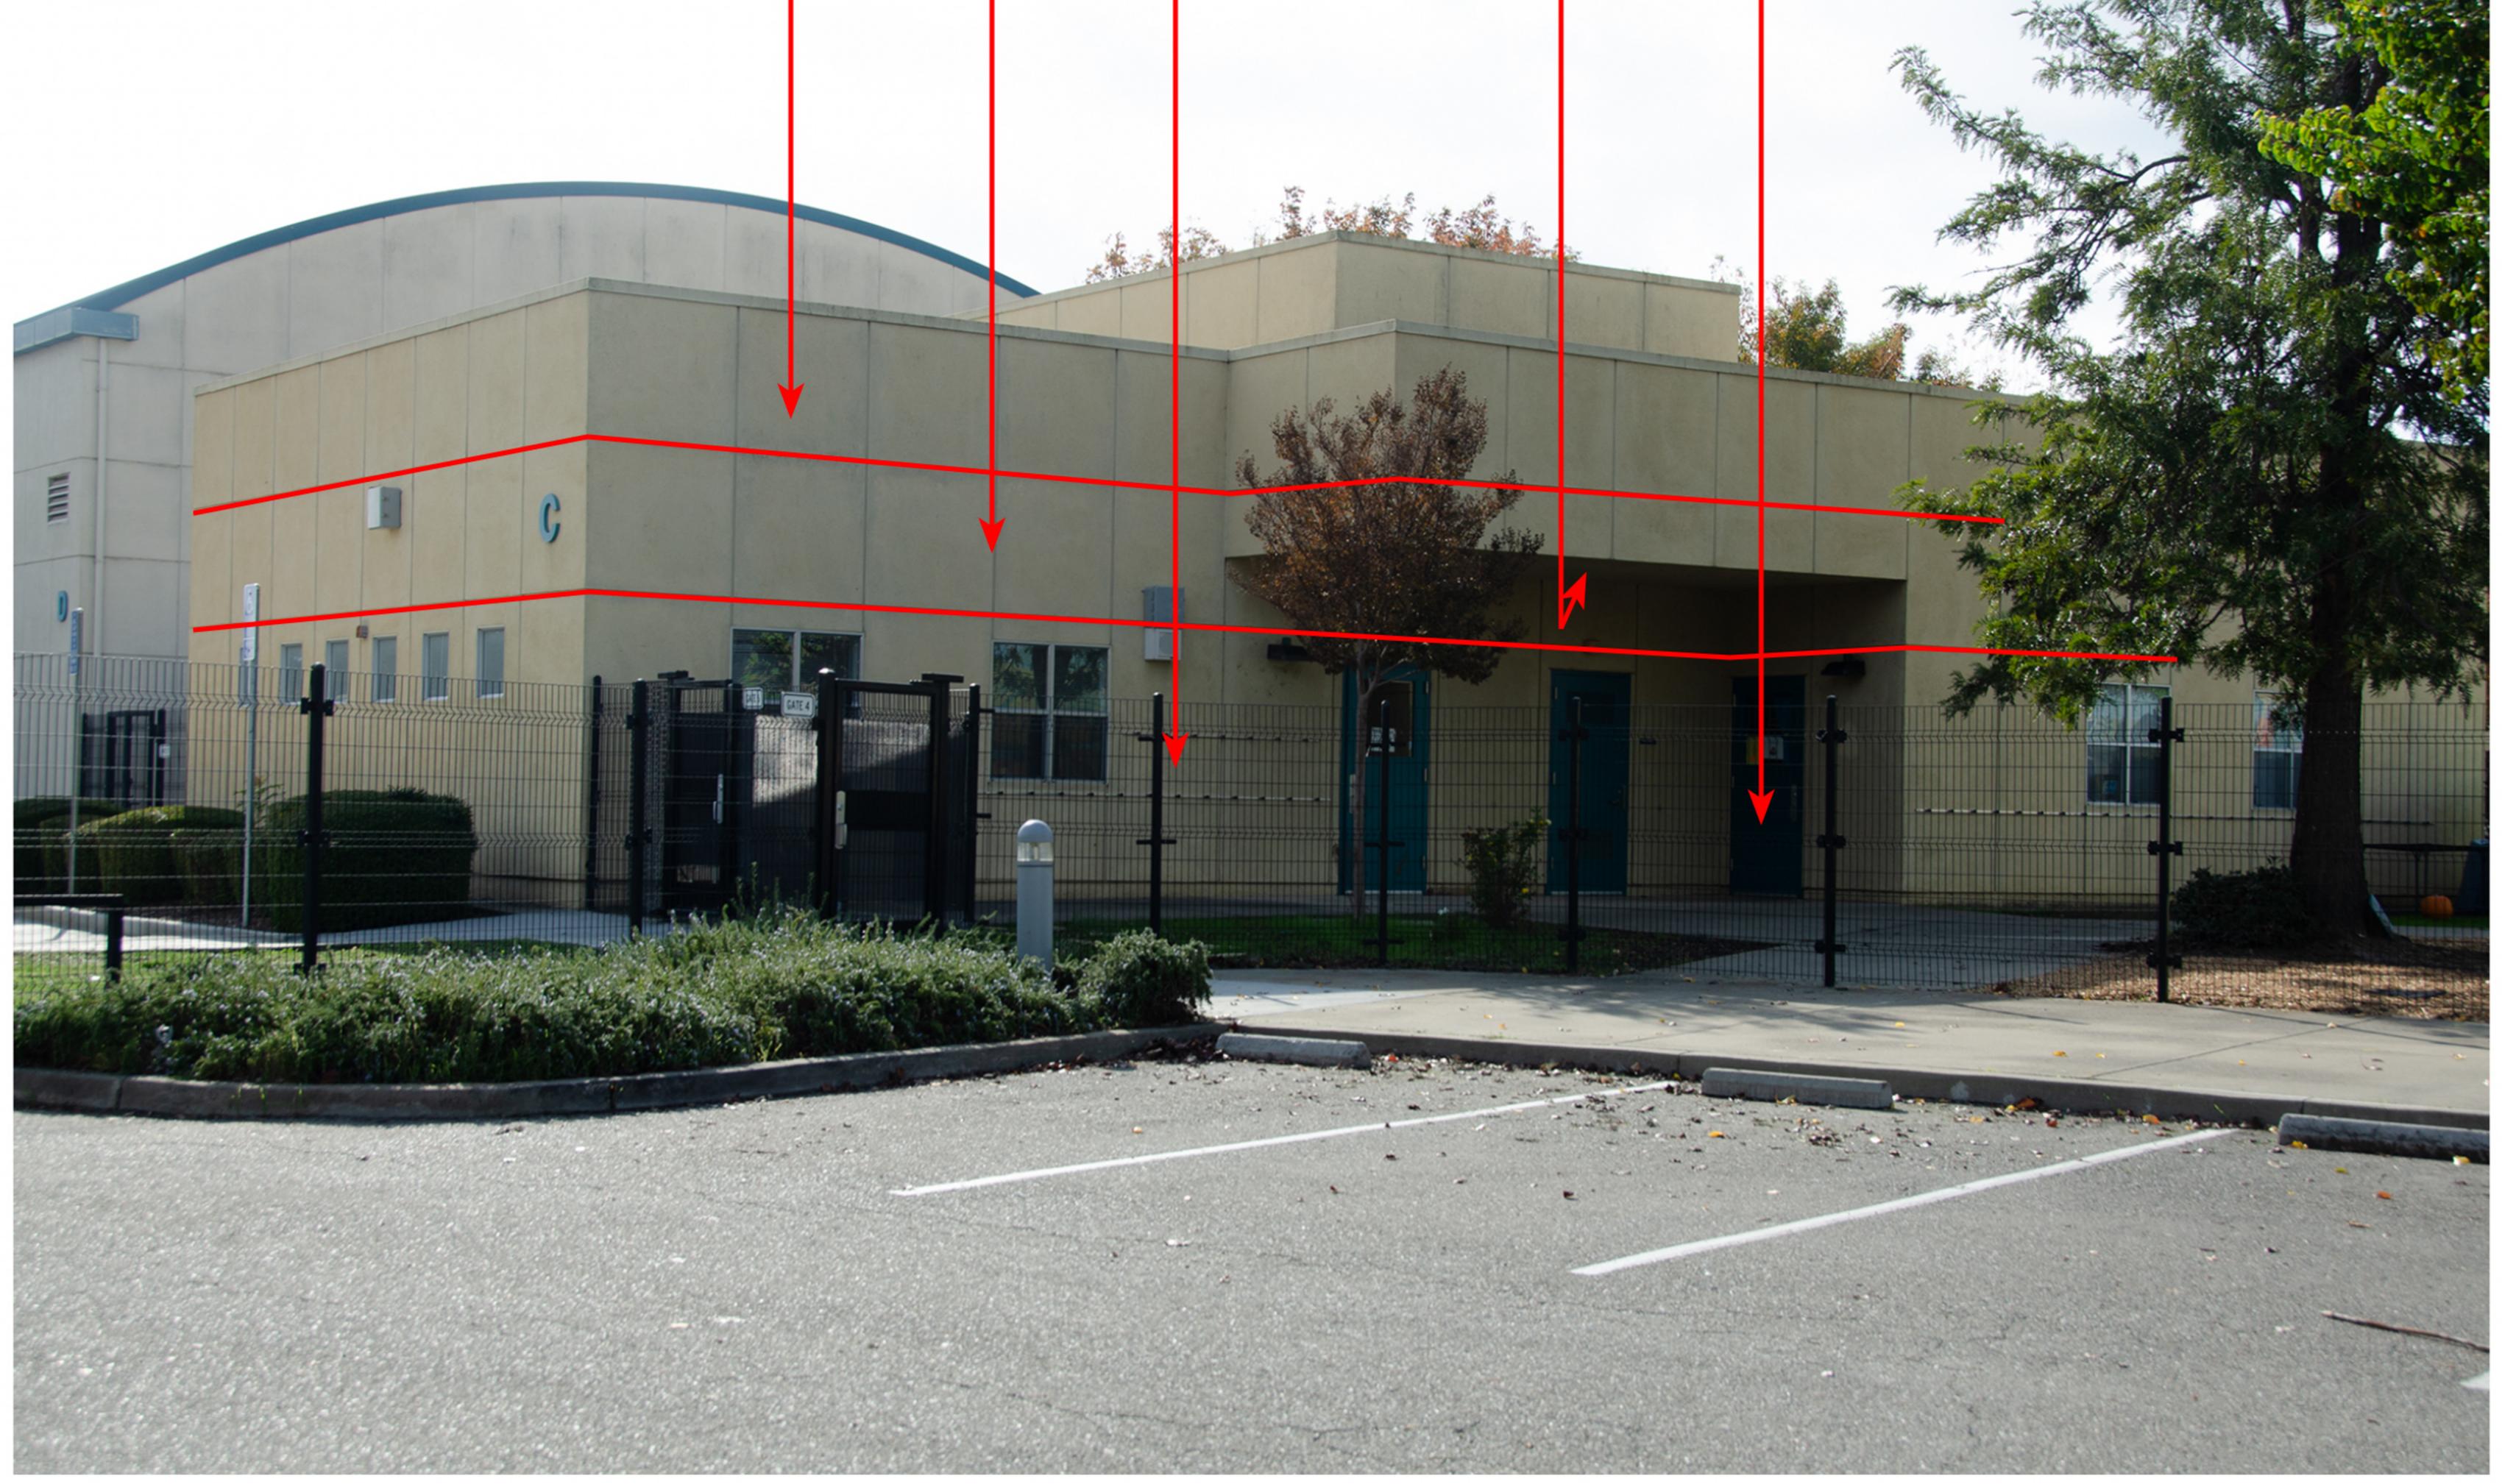


## **Building** C



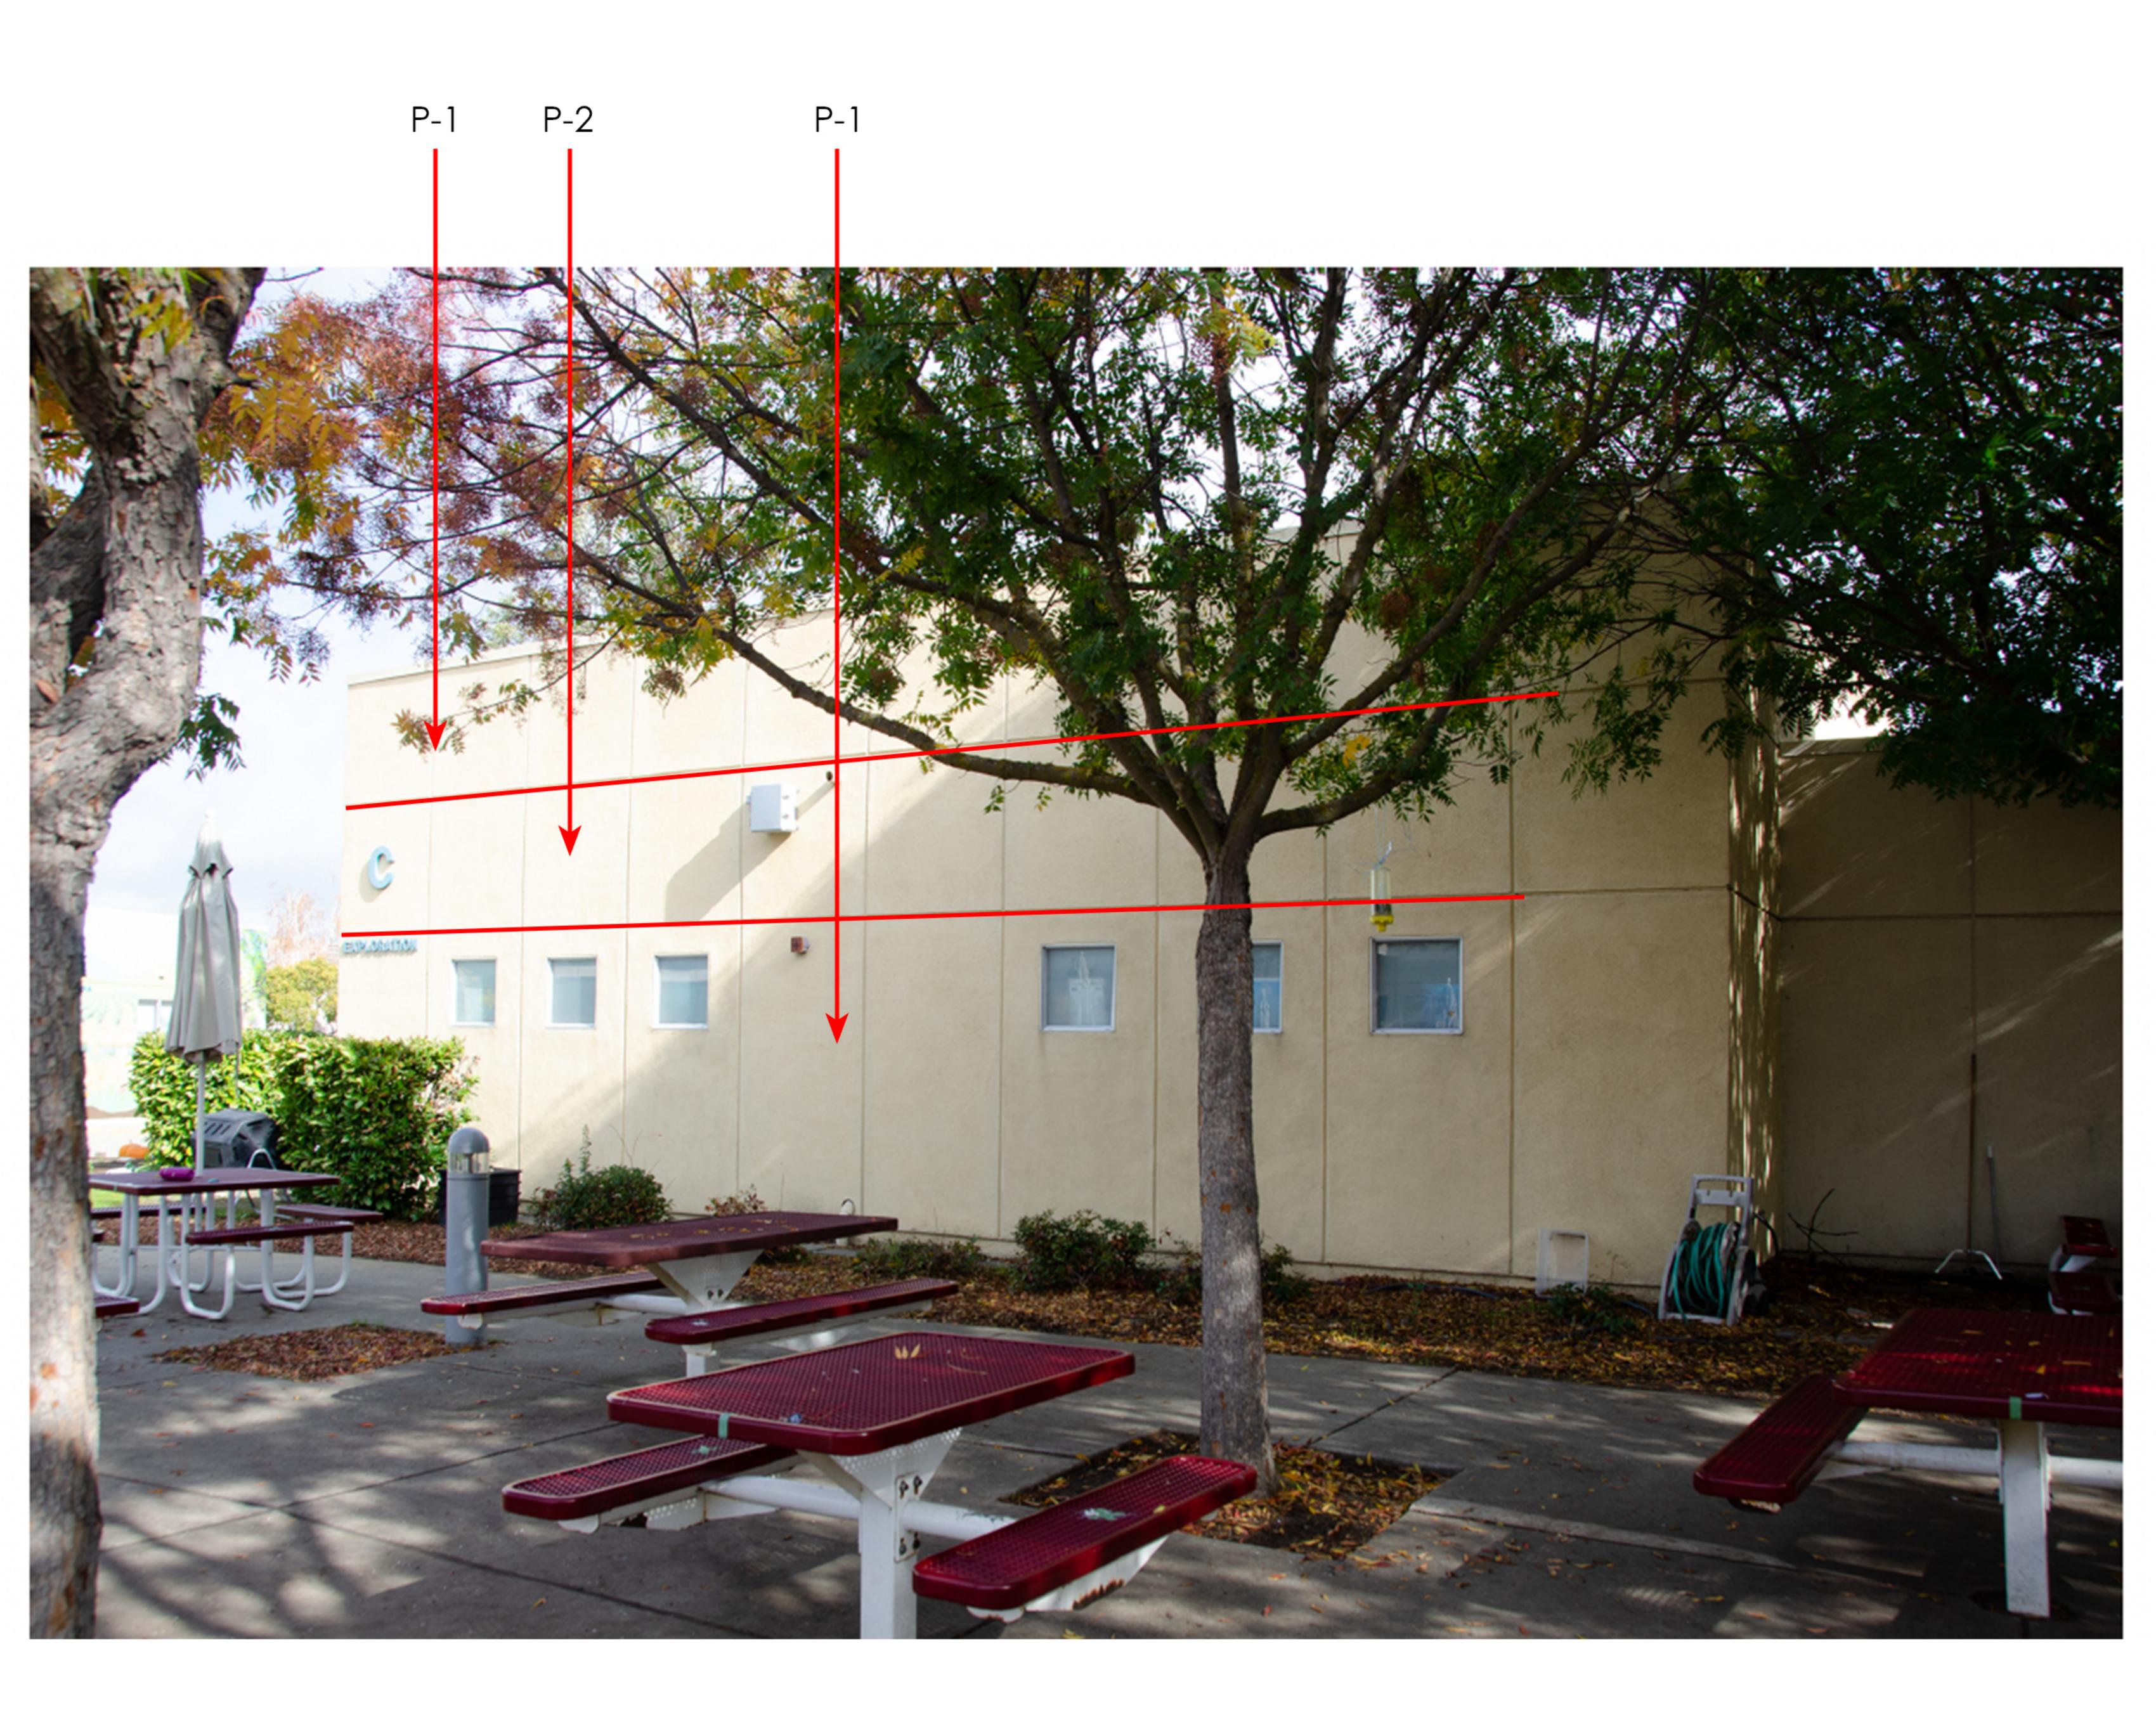


## **Building** C



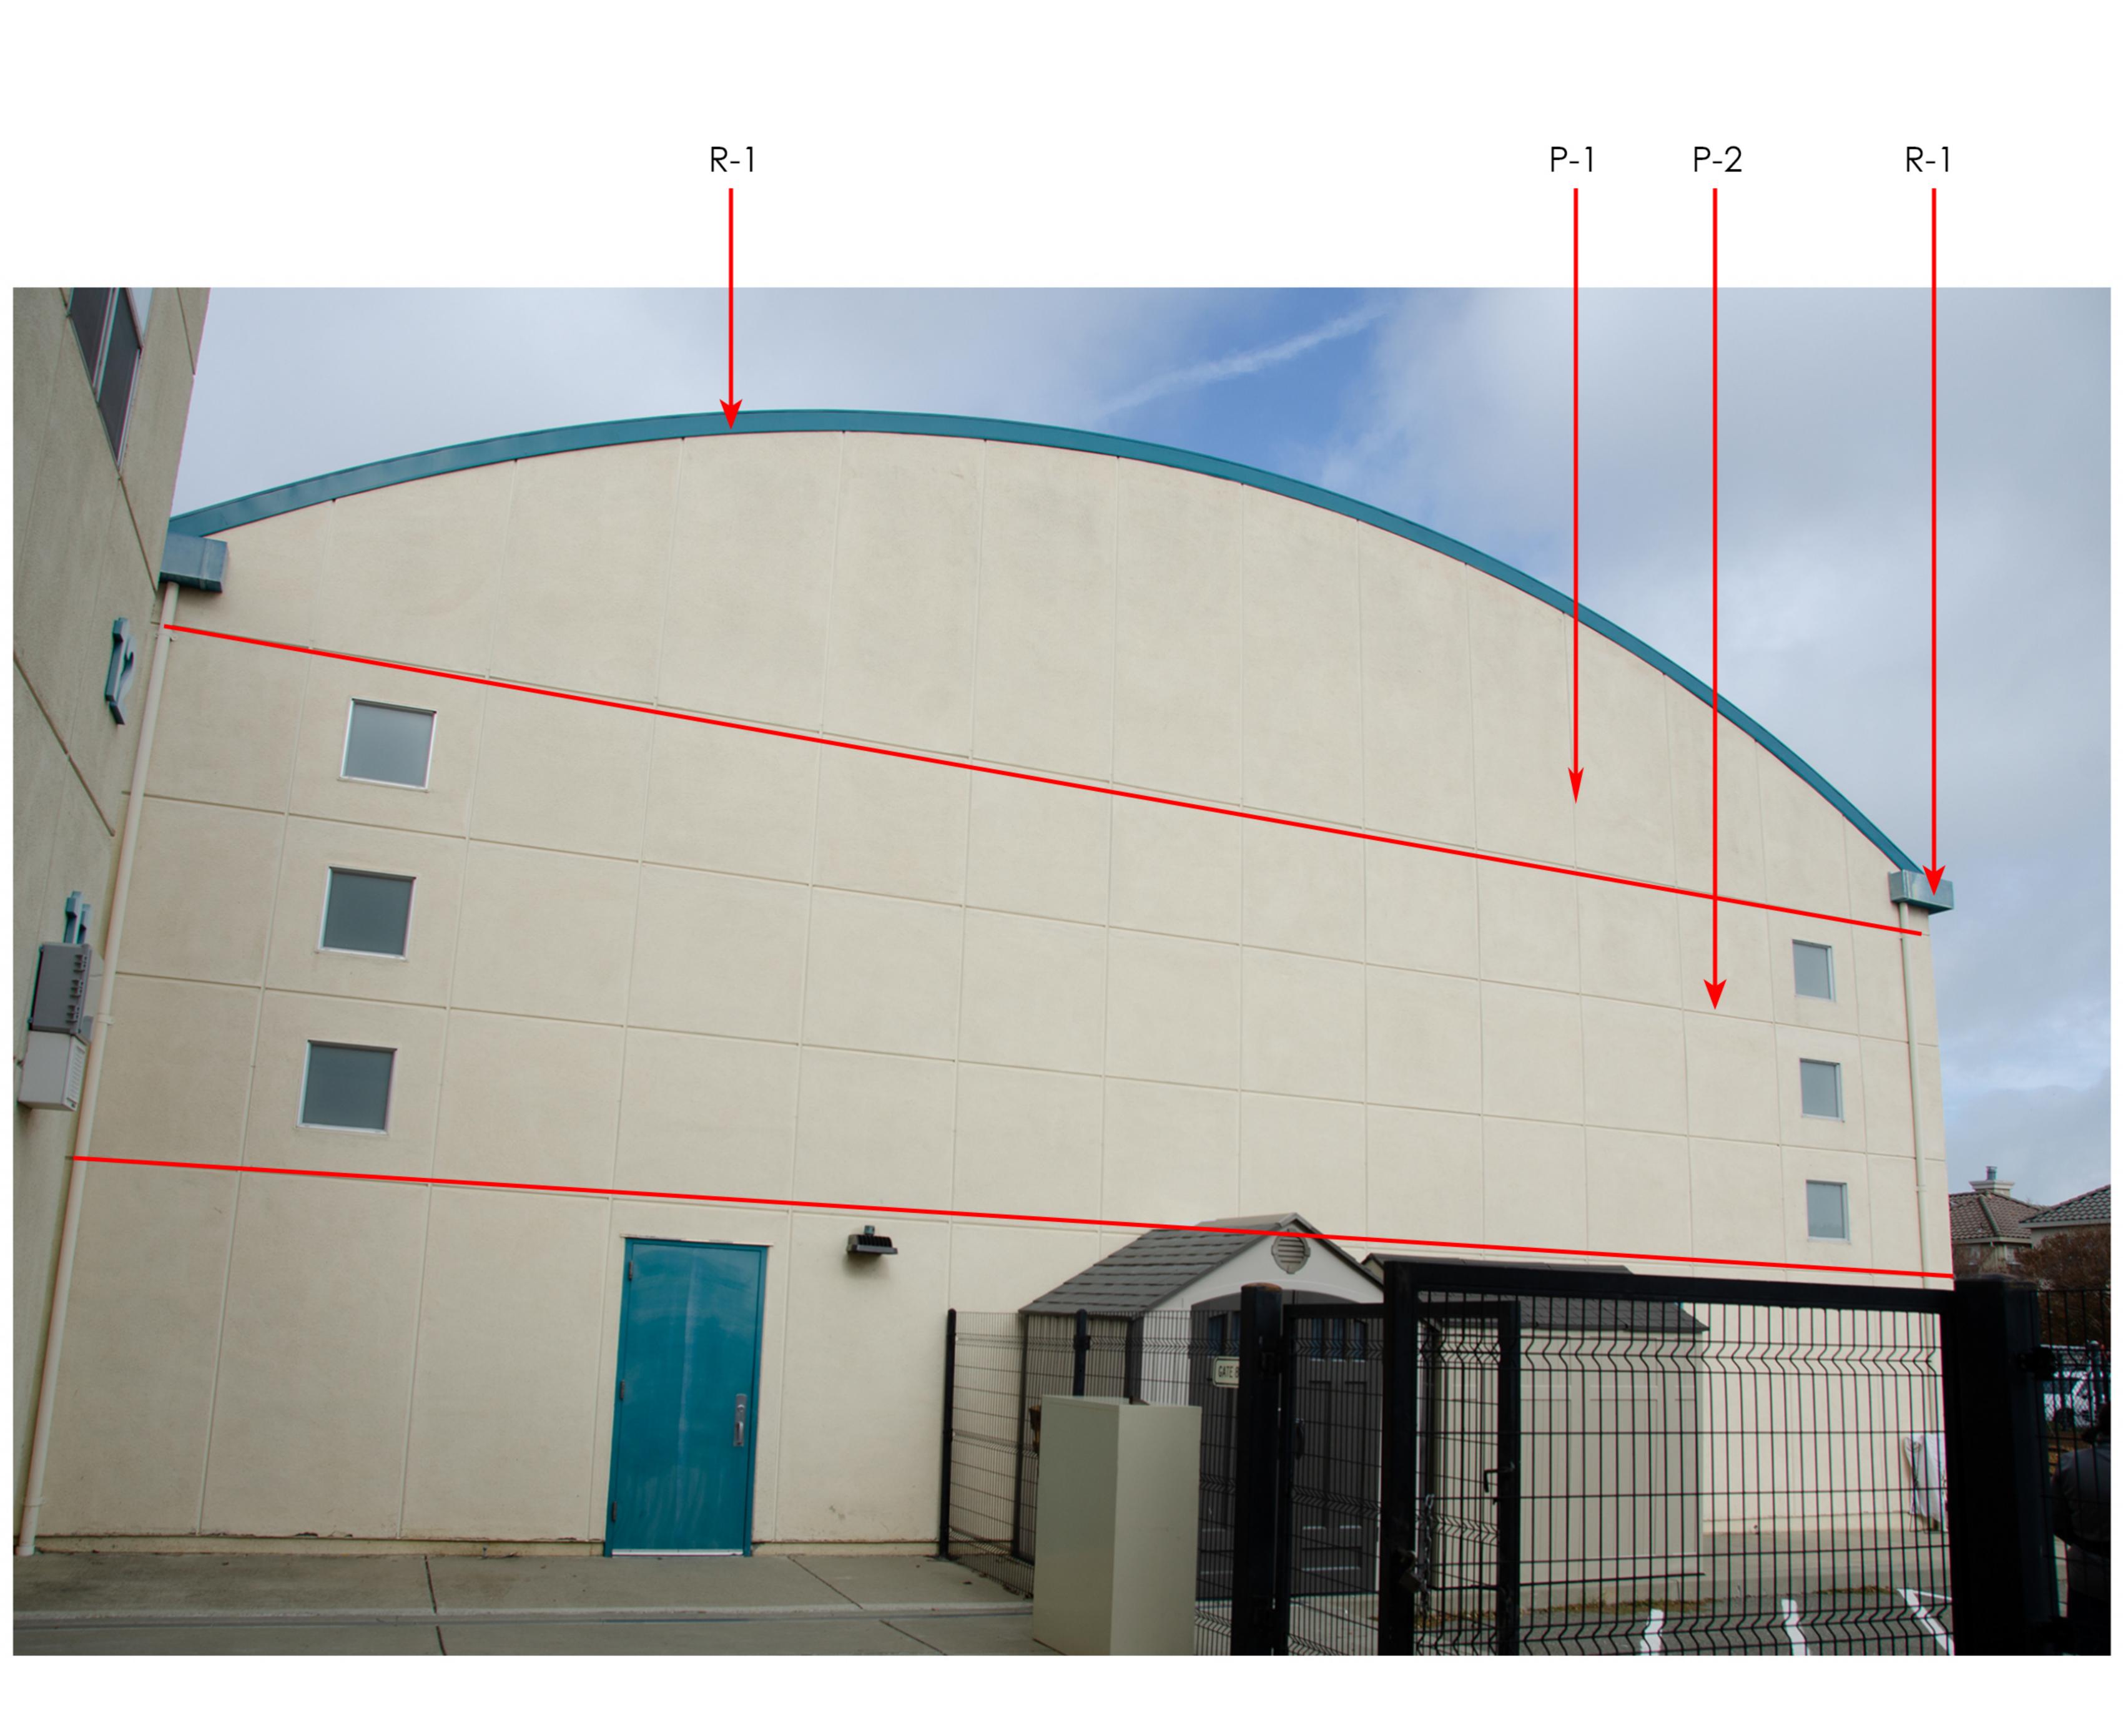




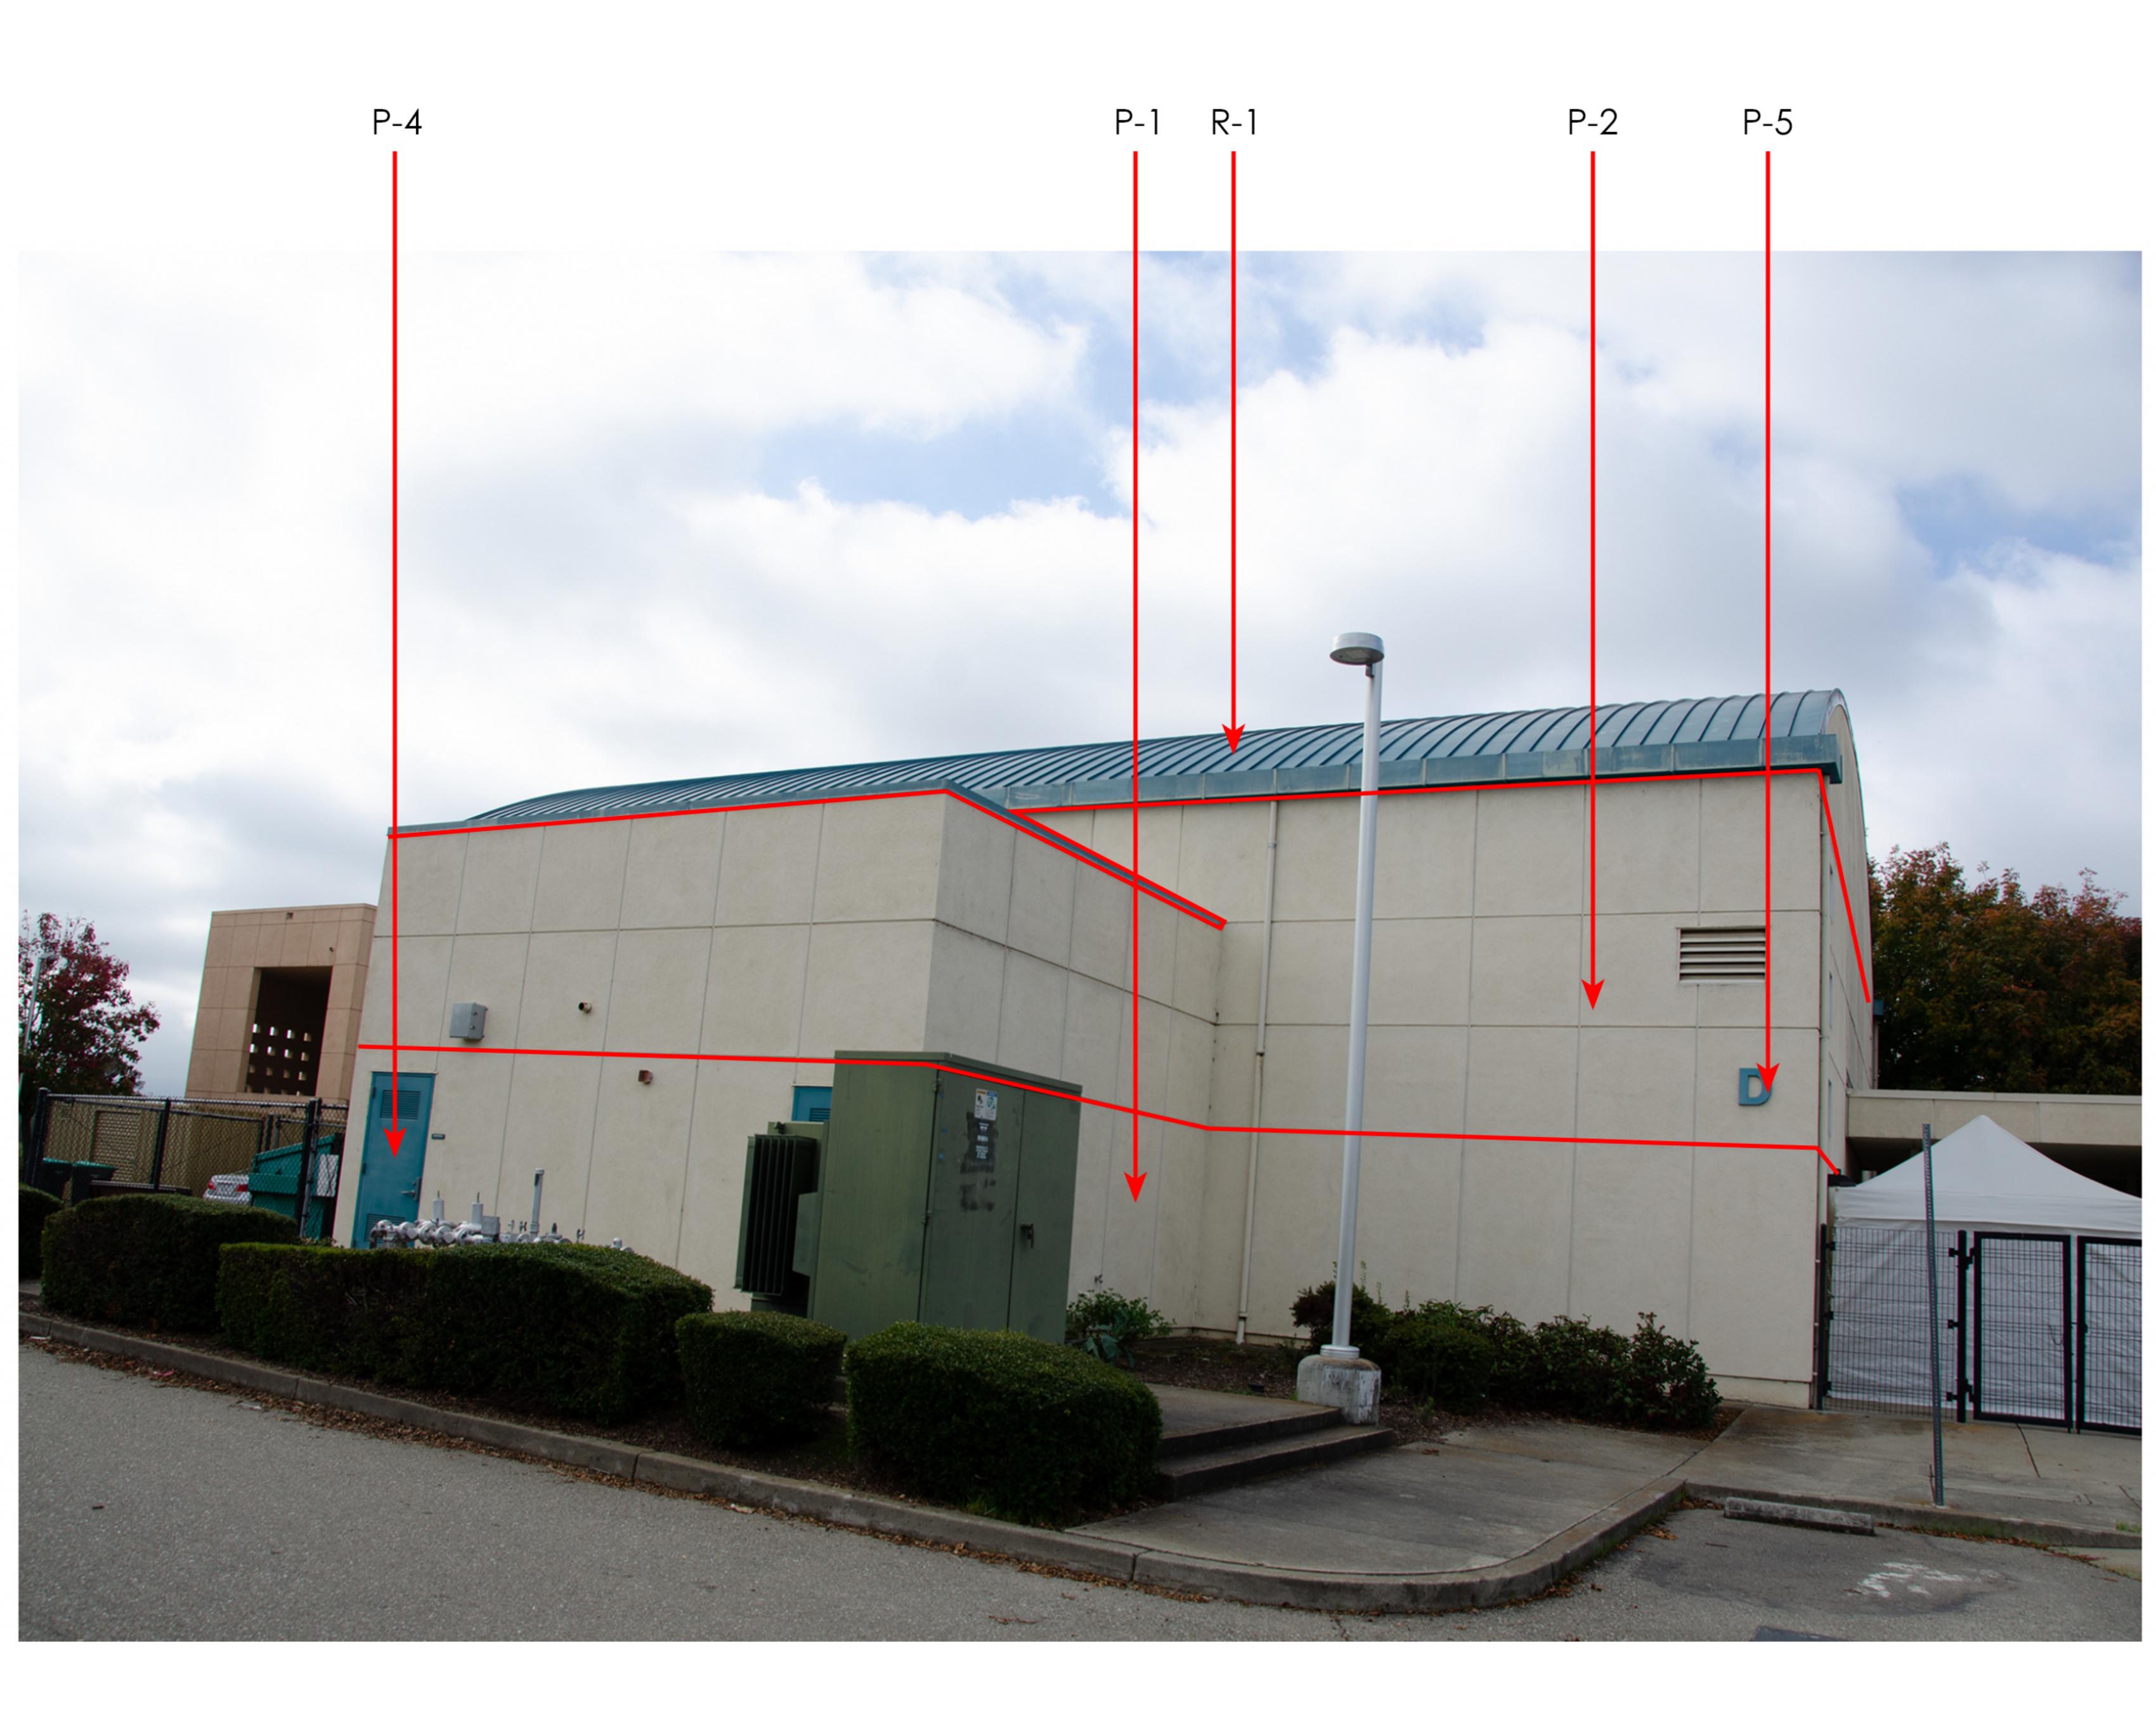








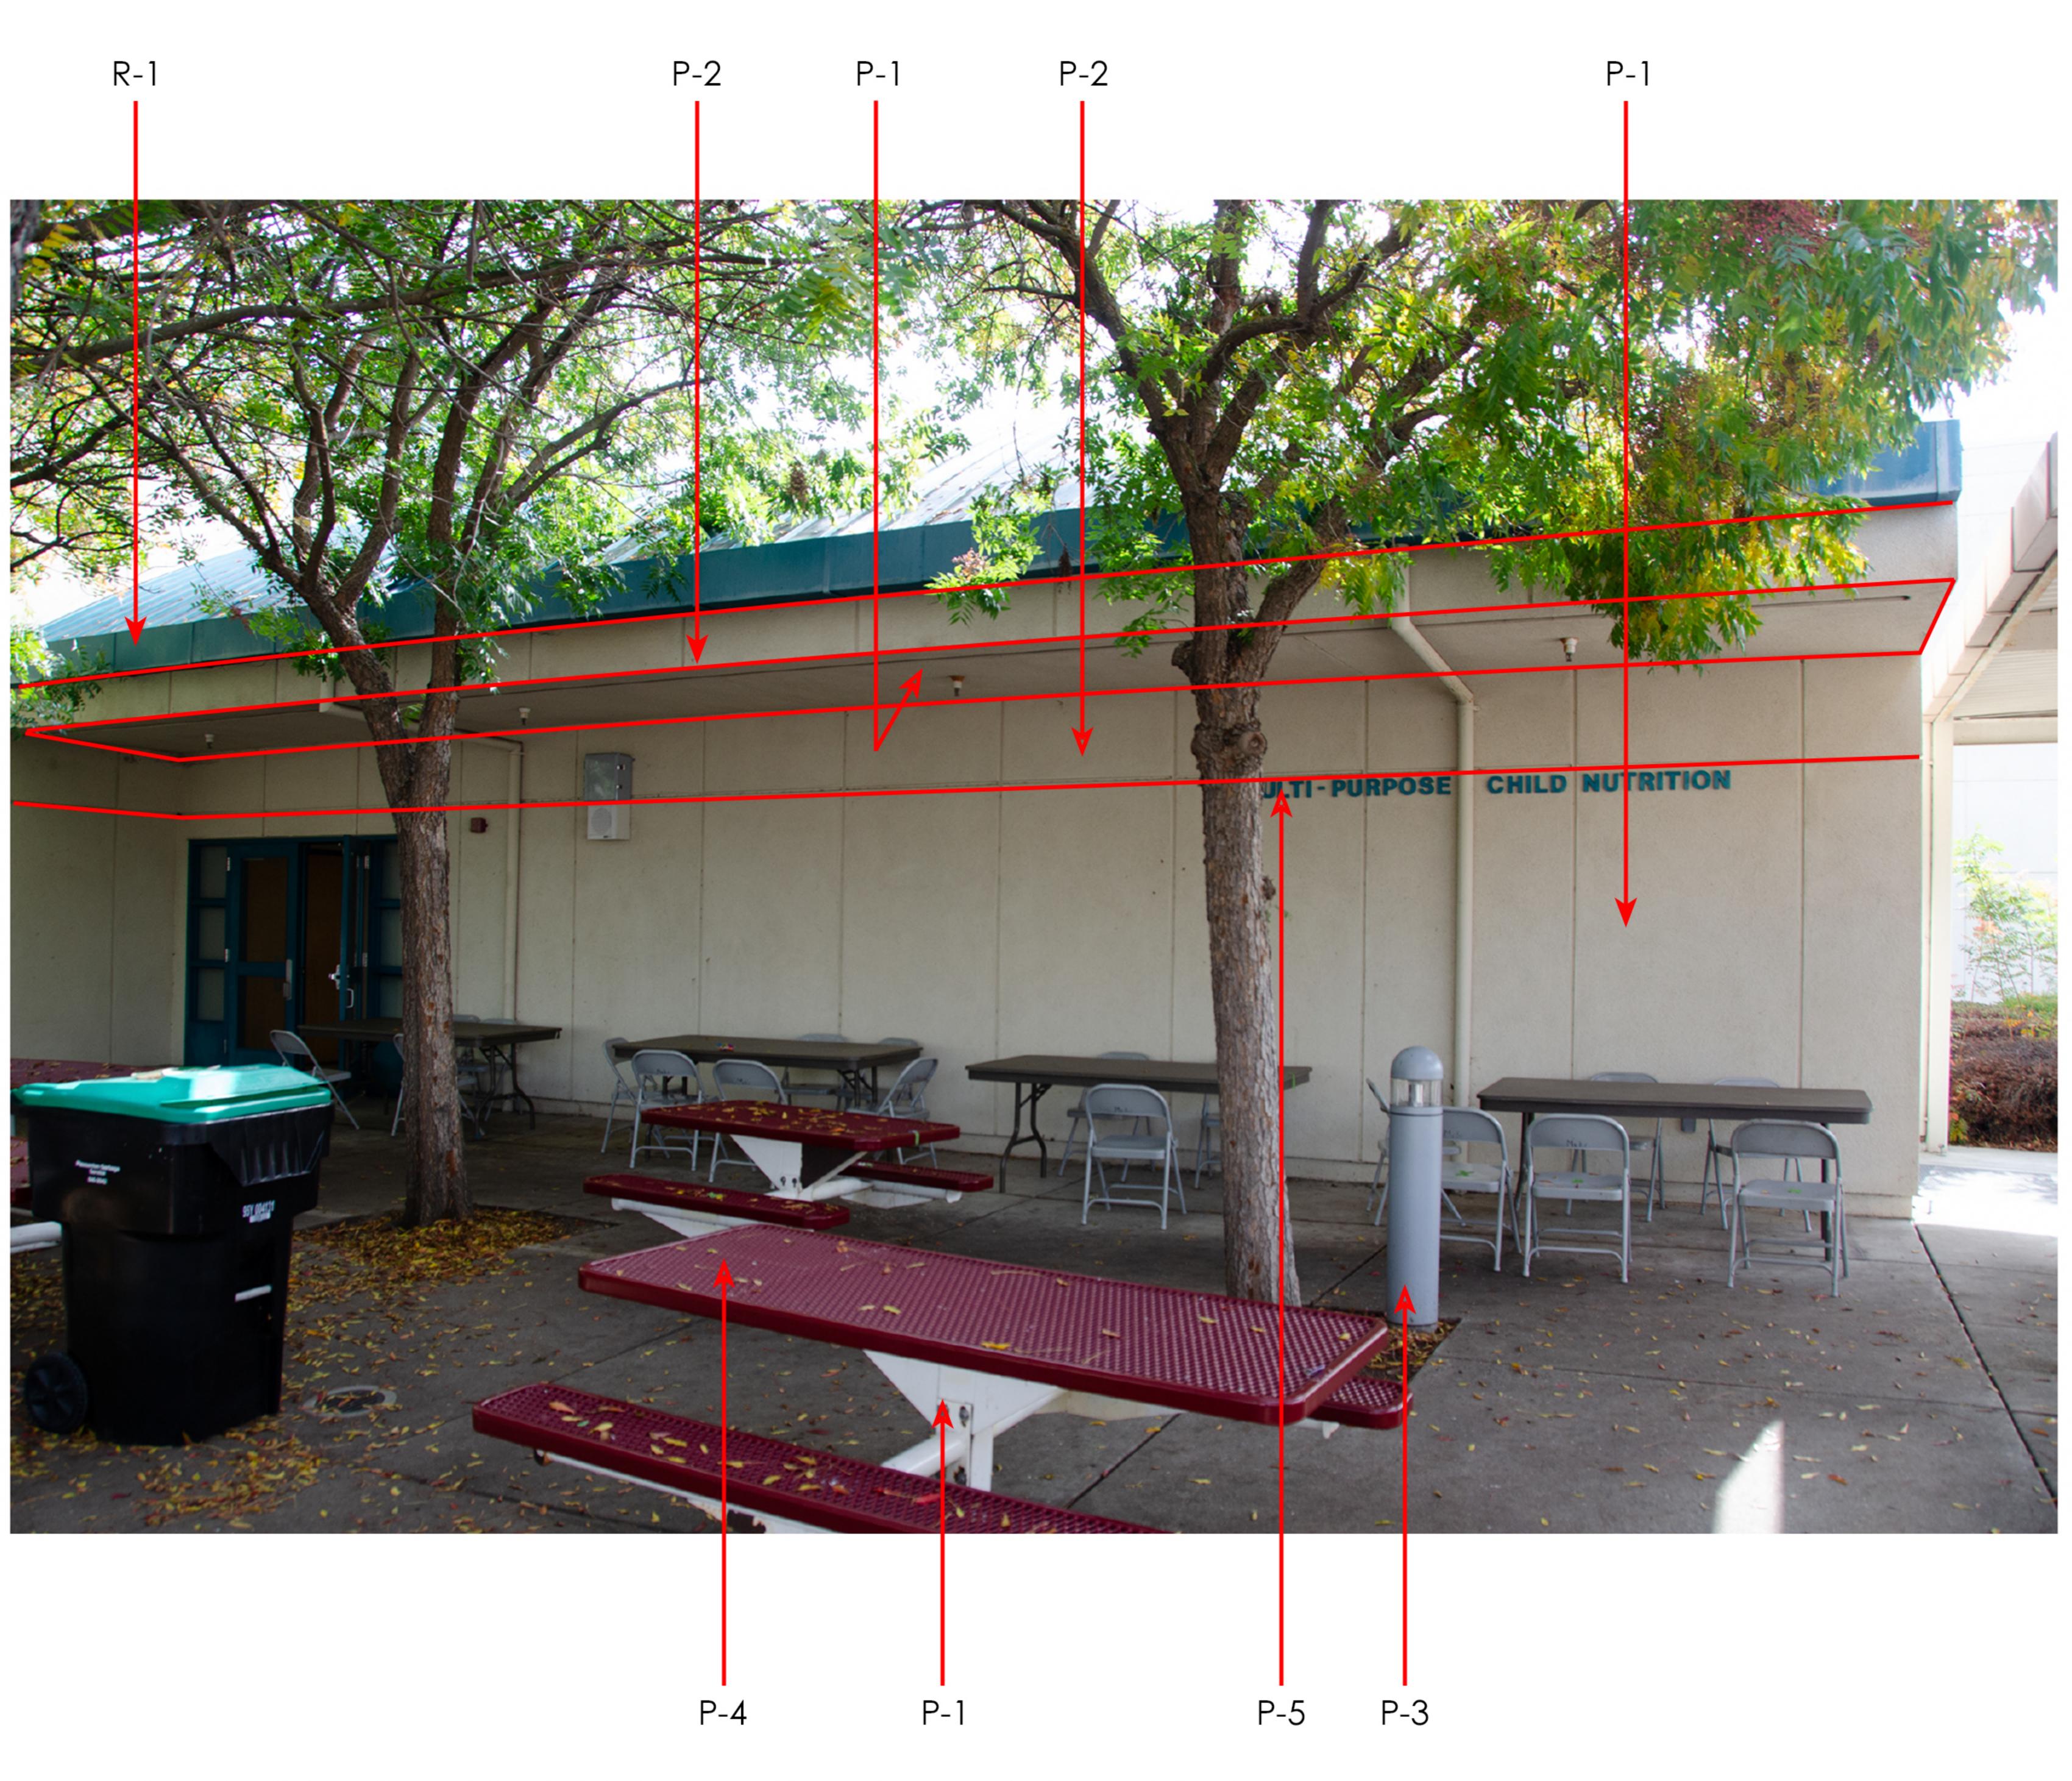

#### Note: Site is to determine which tabletops and benches are to be painted.




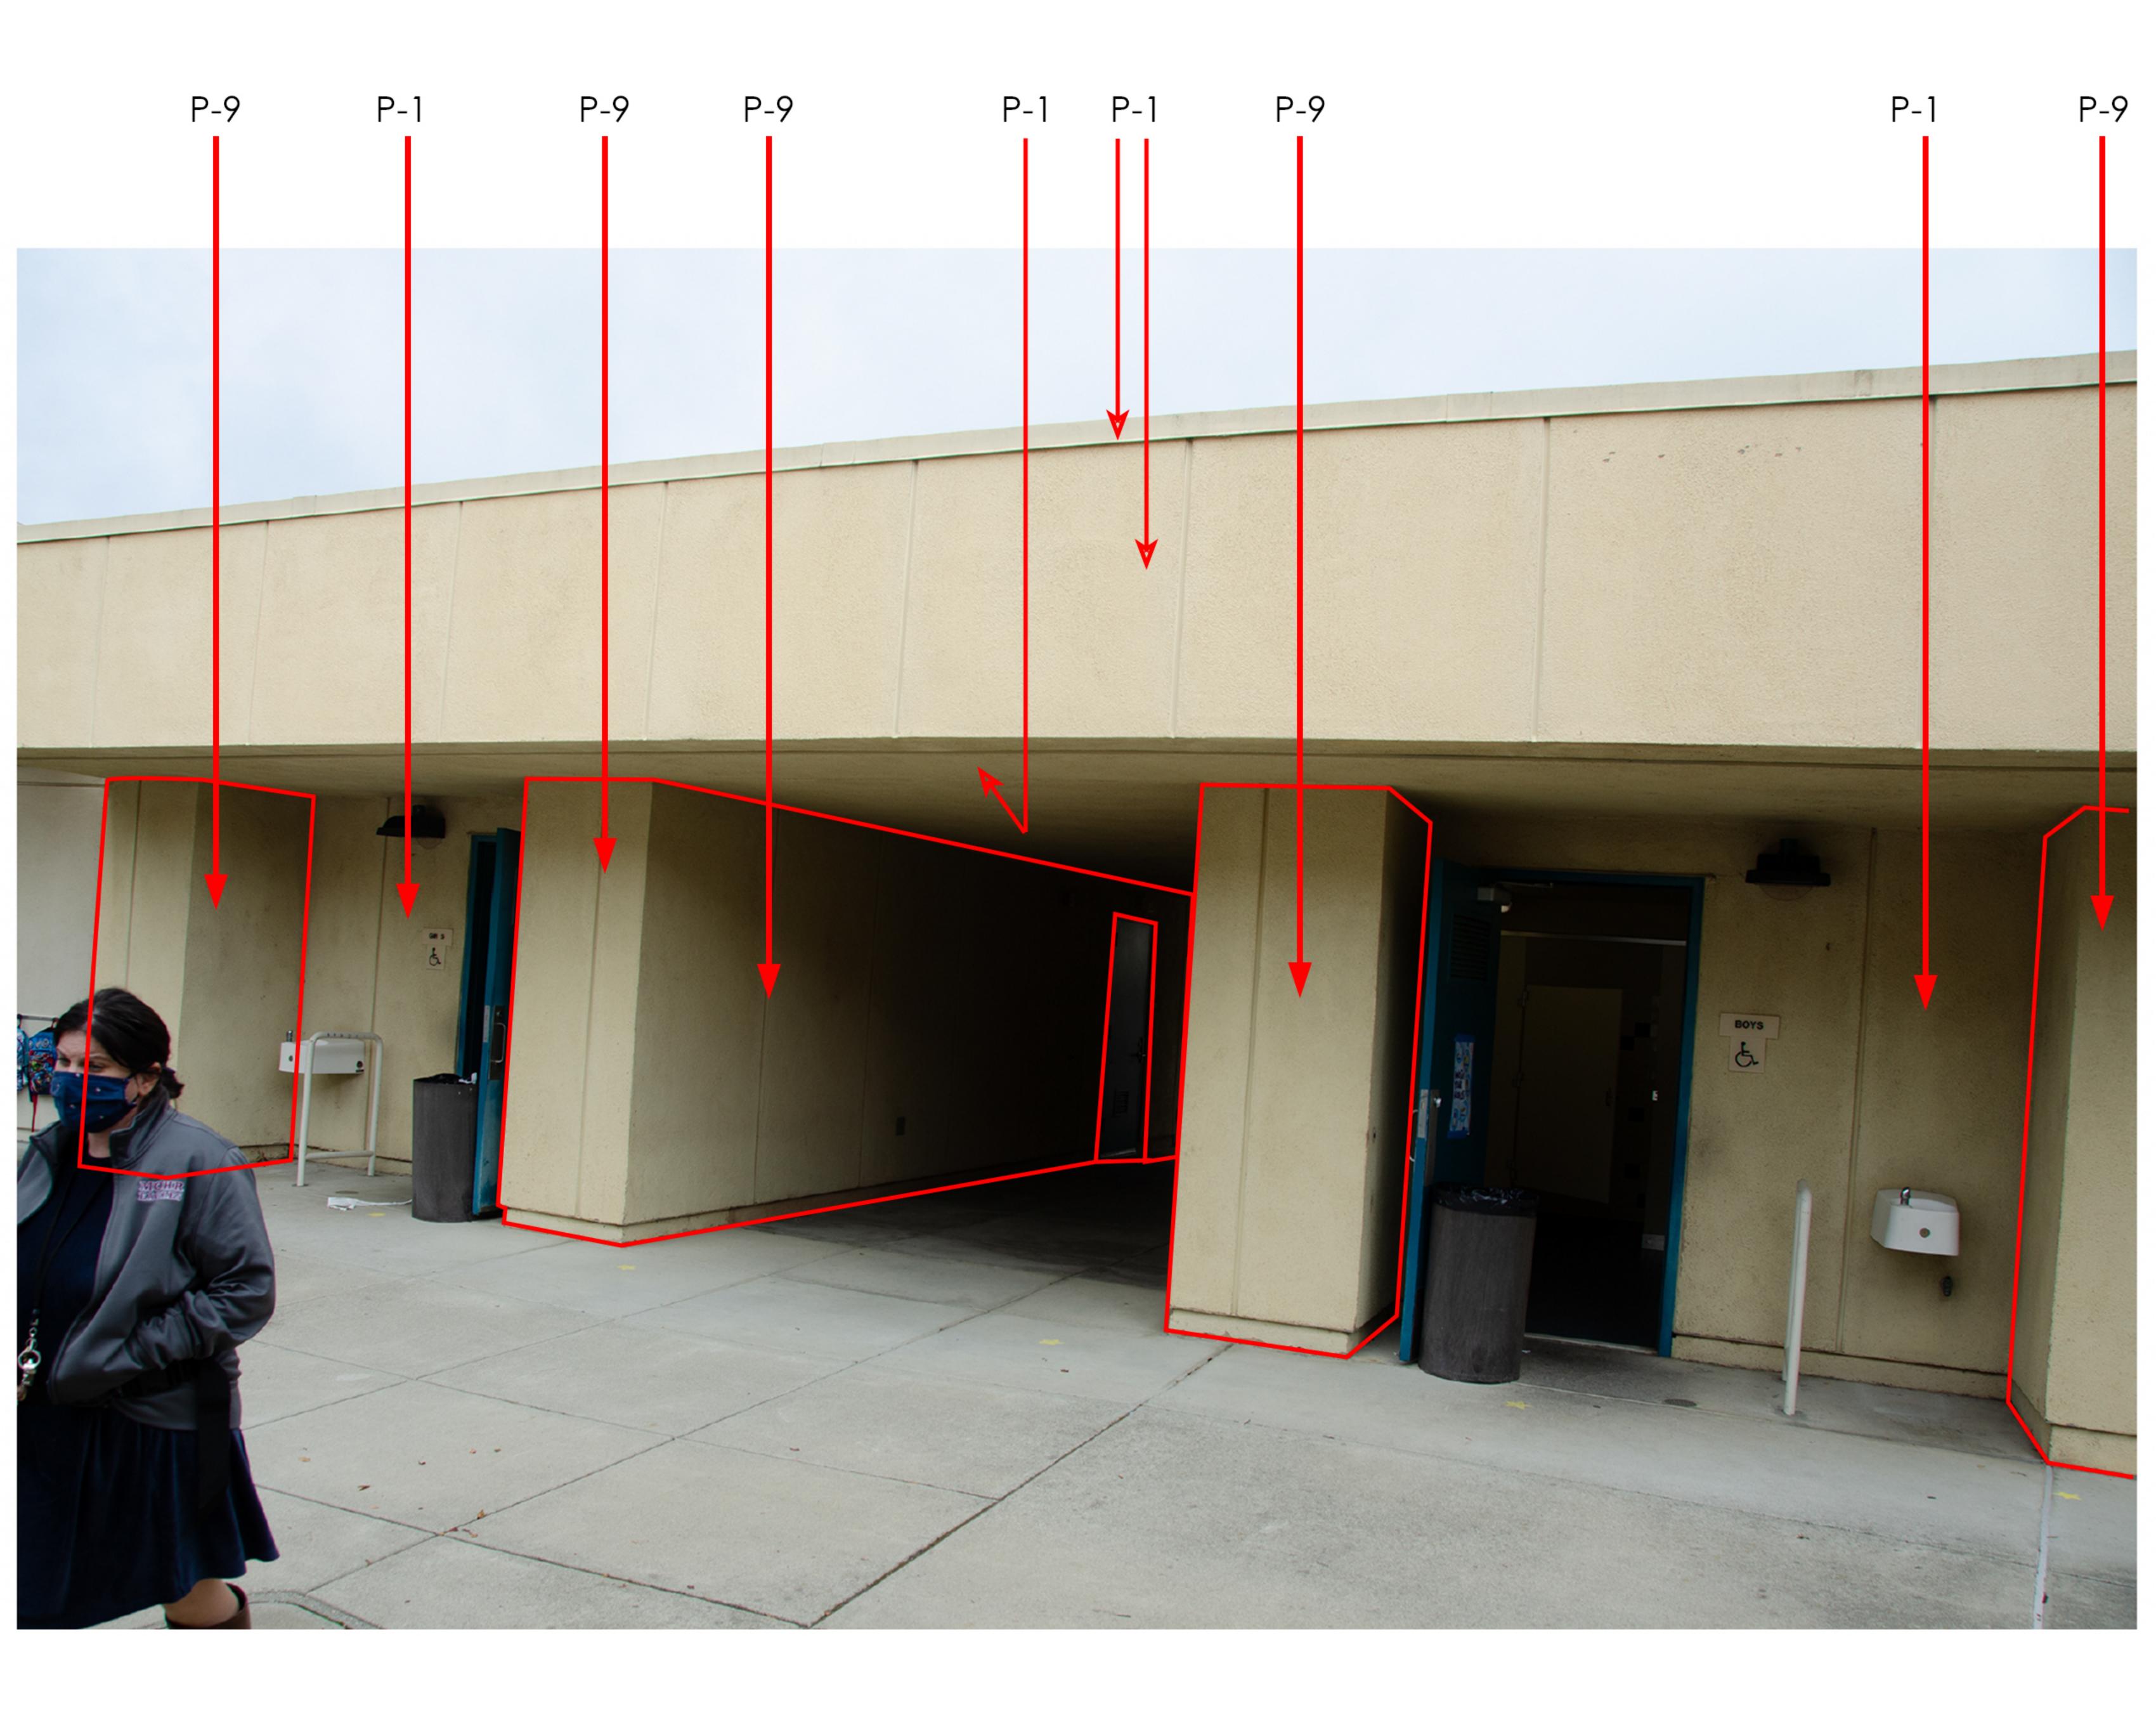

Note: Building F receives same paint placement as Building E

**Building E** 




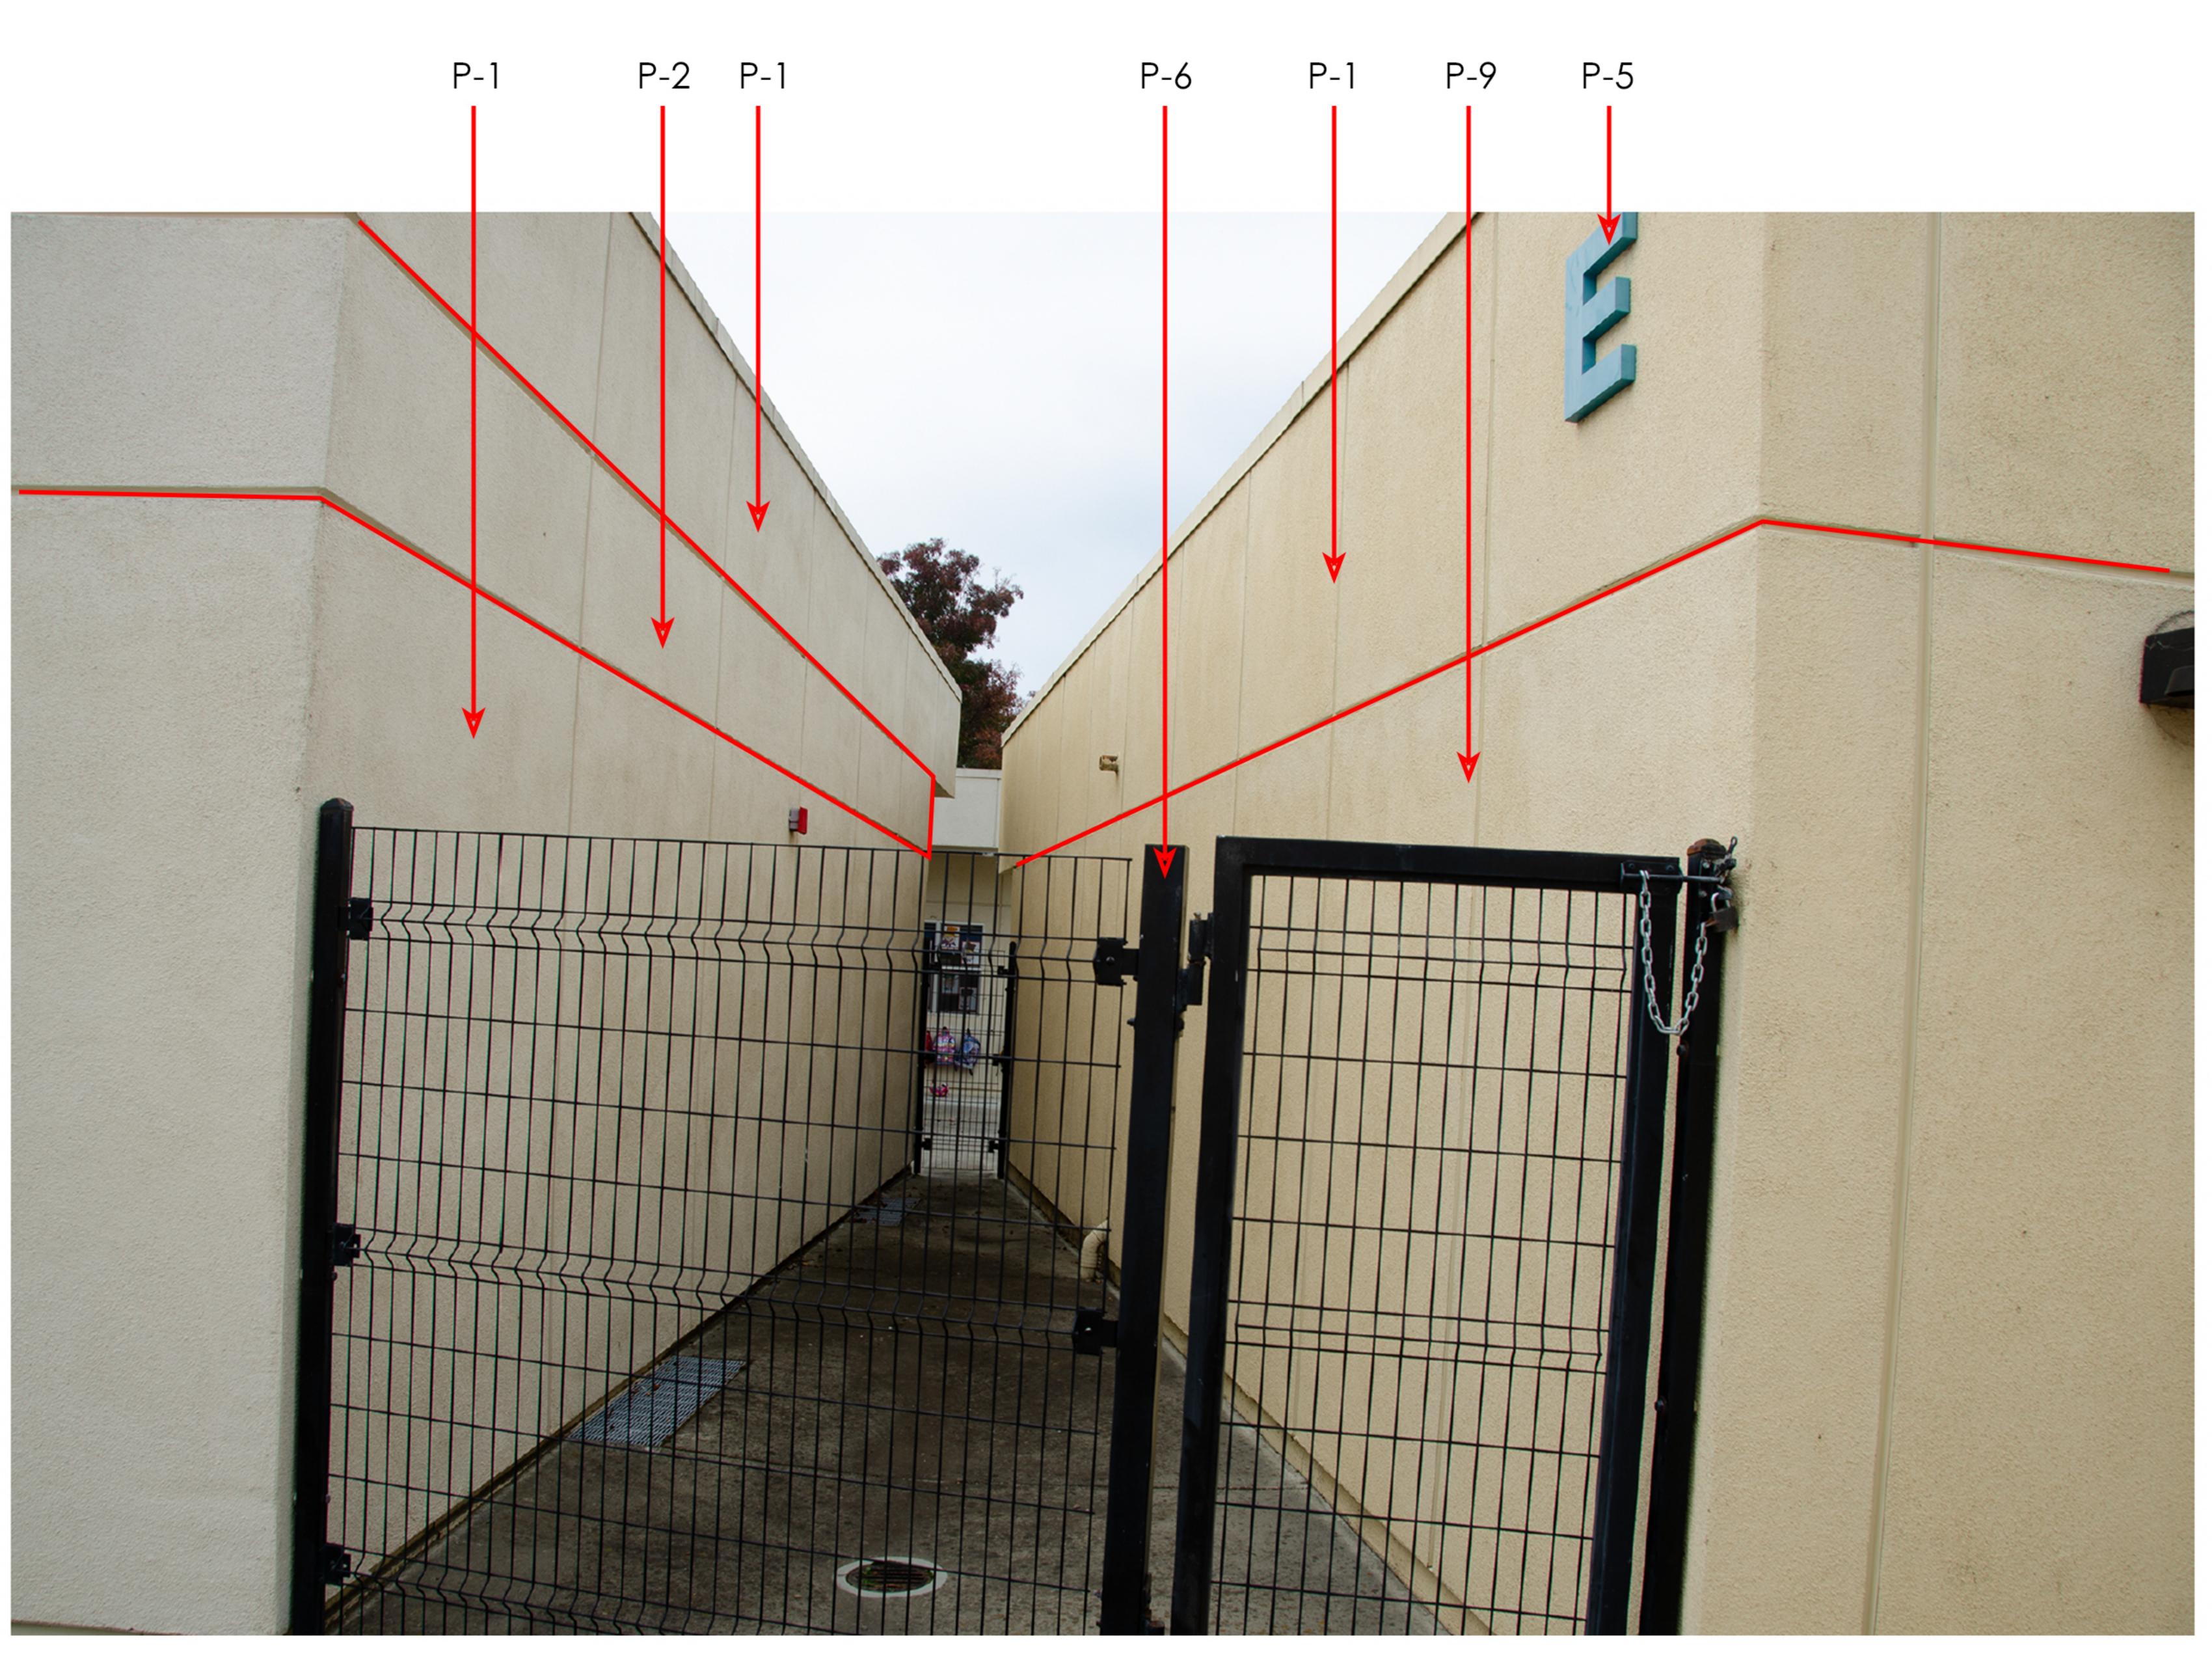

Note: Building F receives same paint placement as Building E


Building E / F



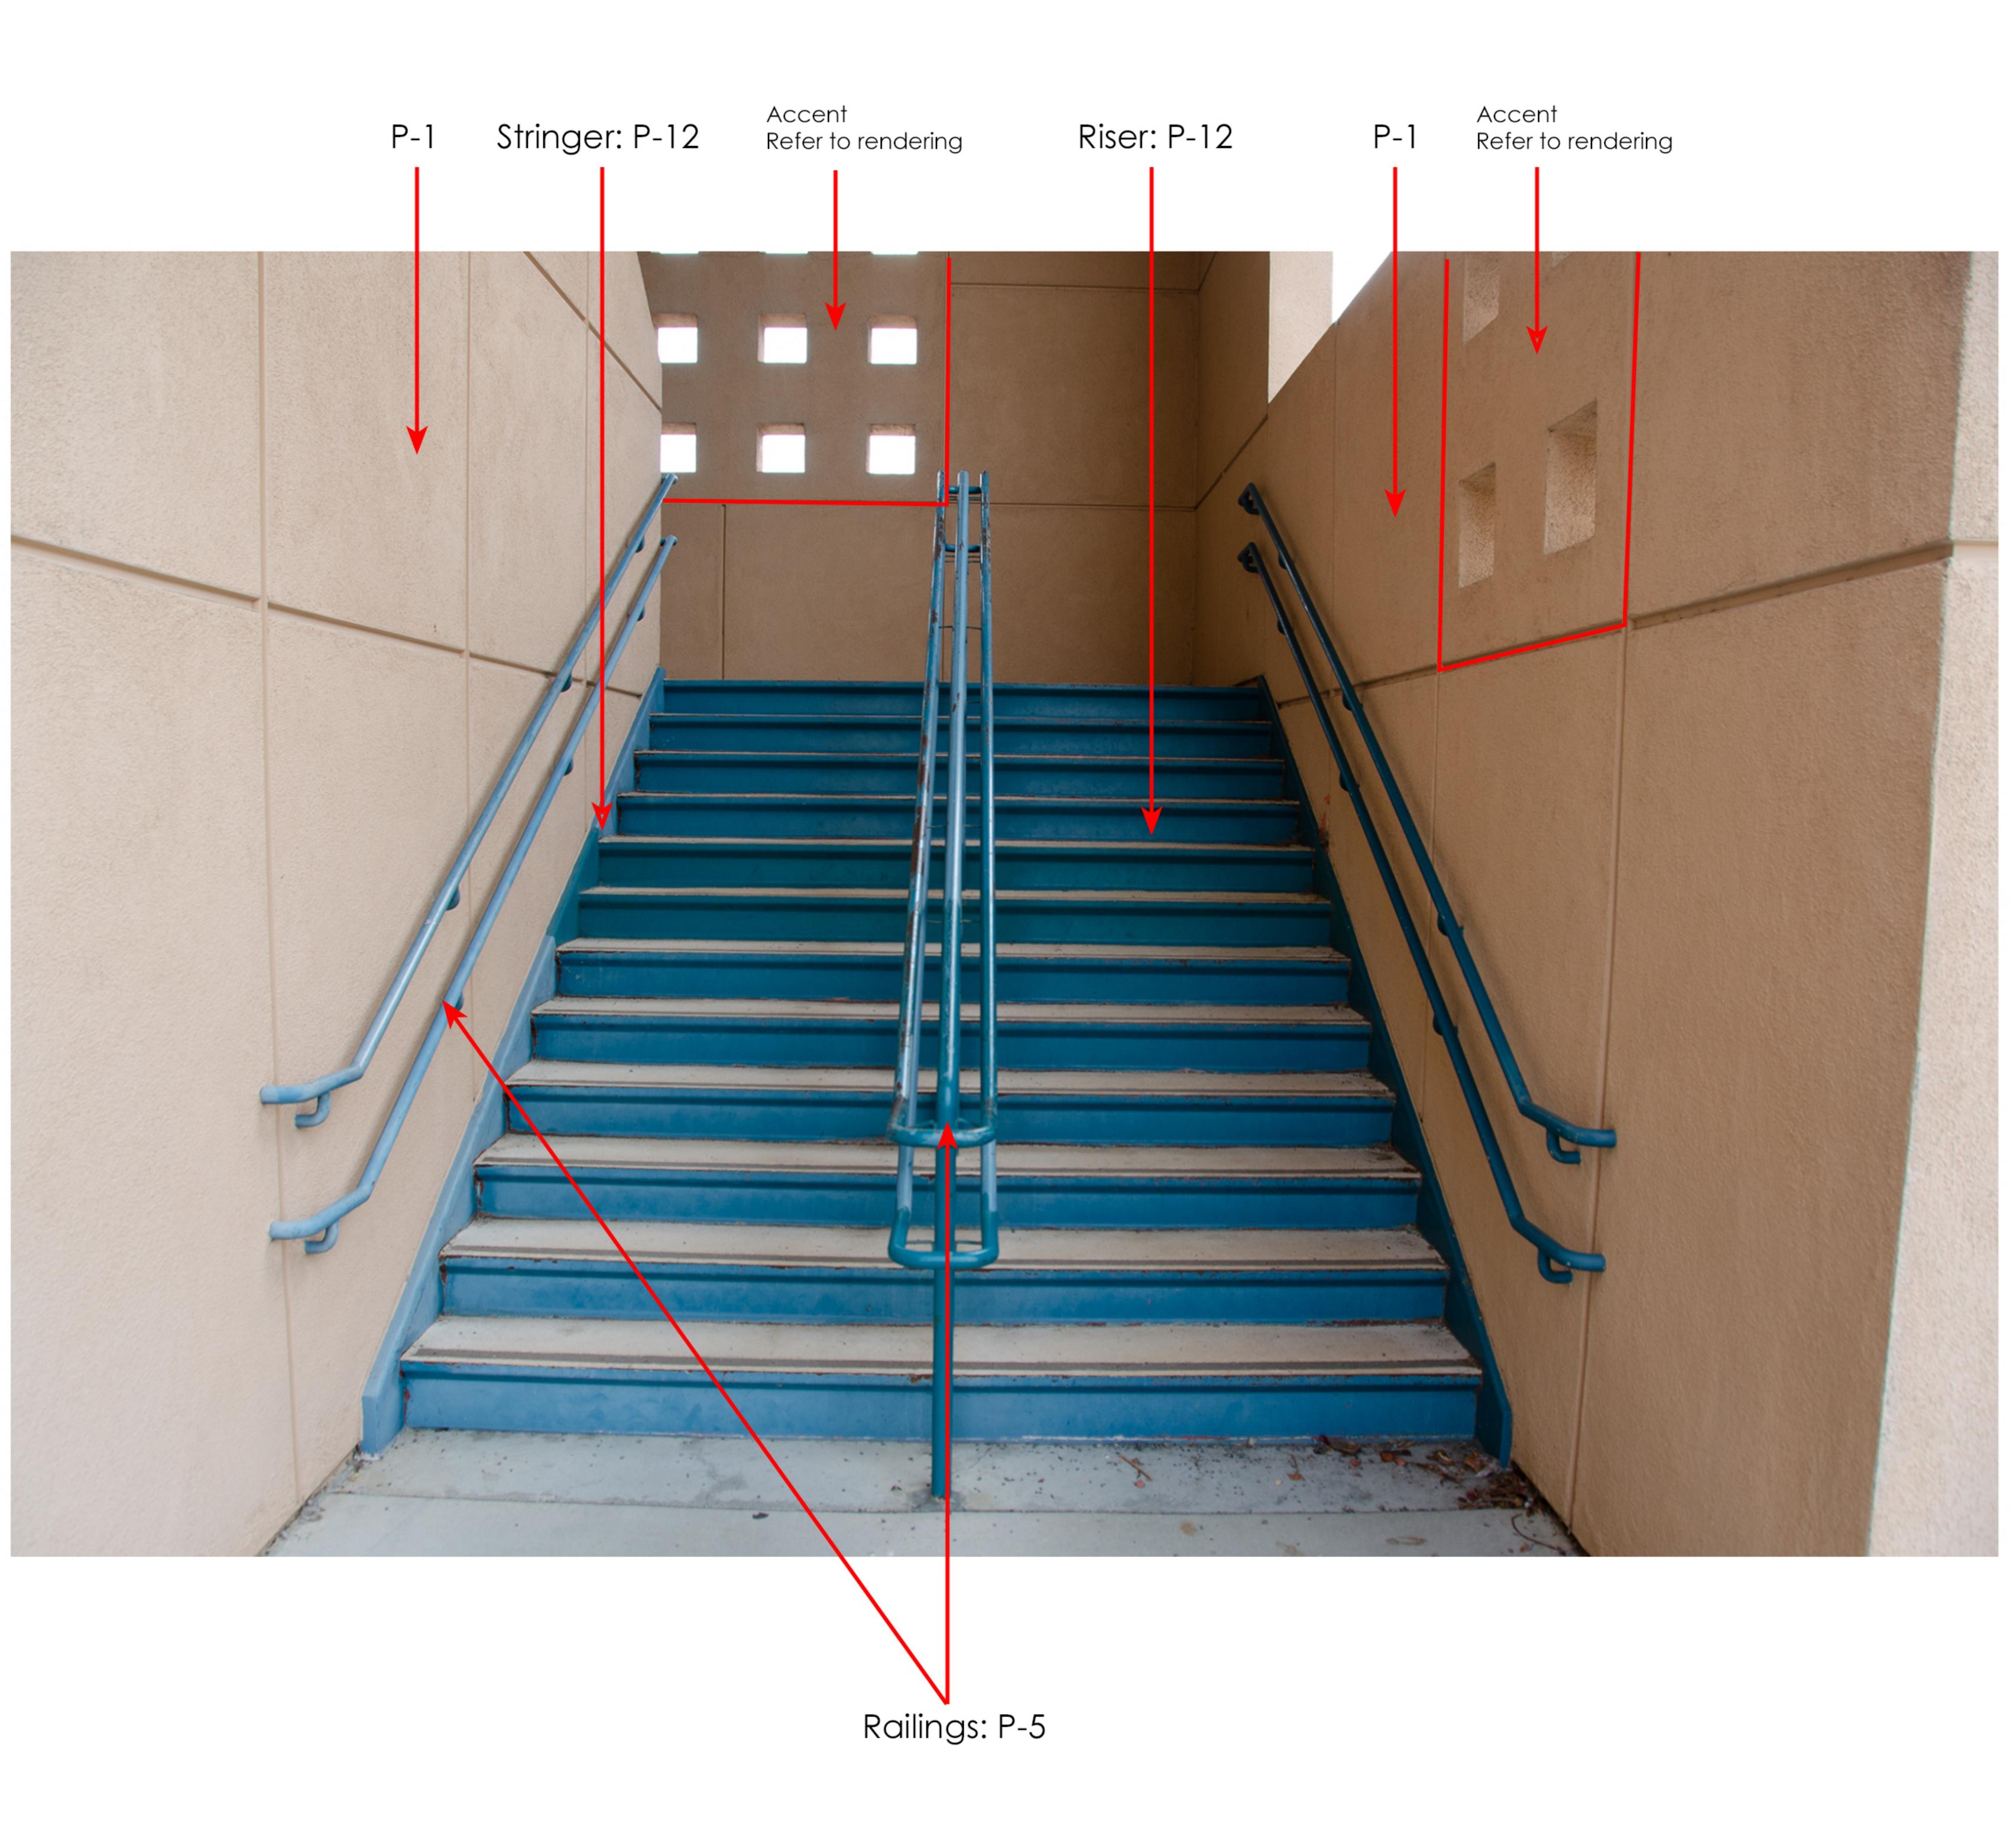


#### 2-Story Classroom Building



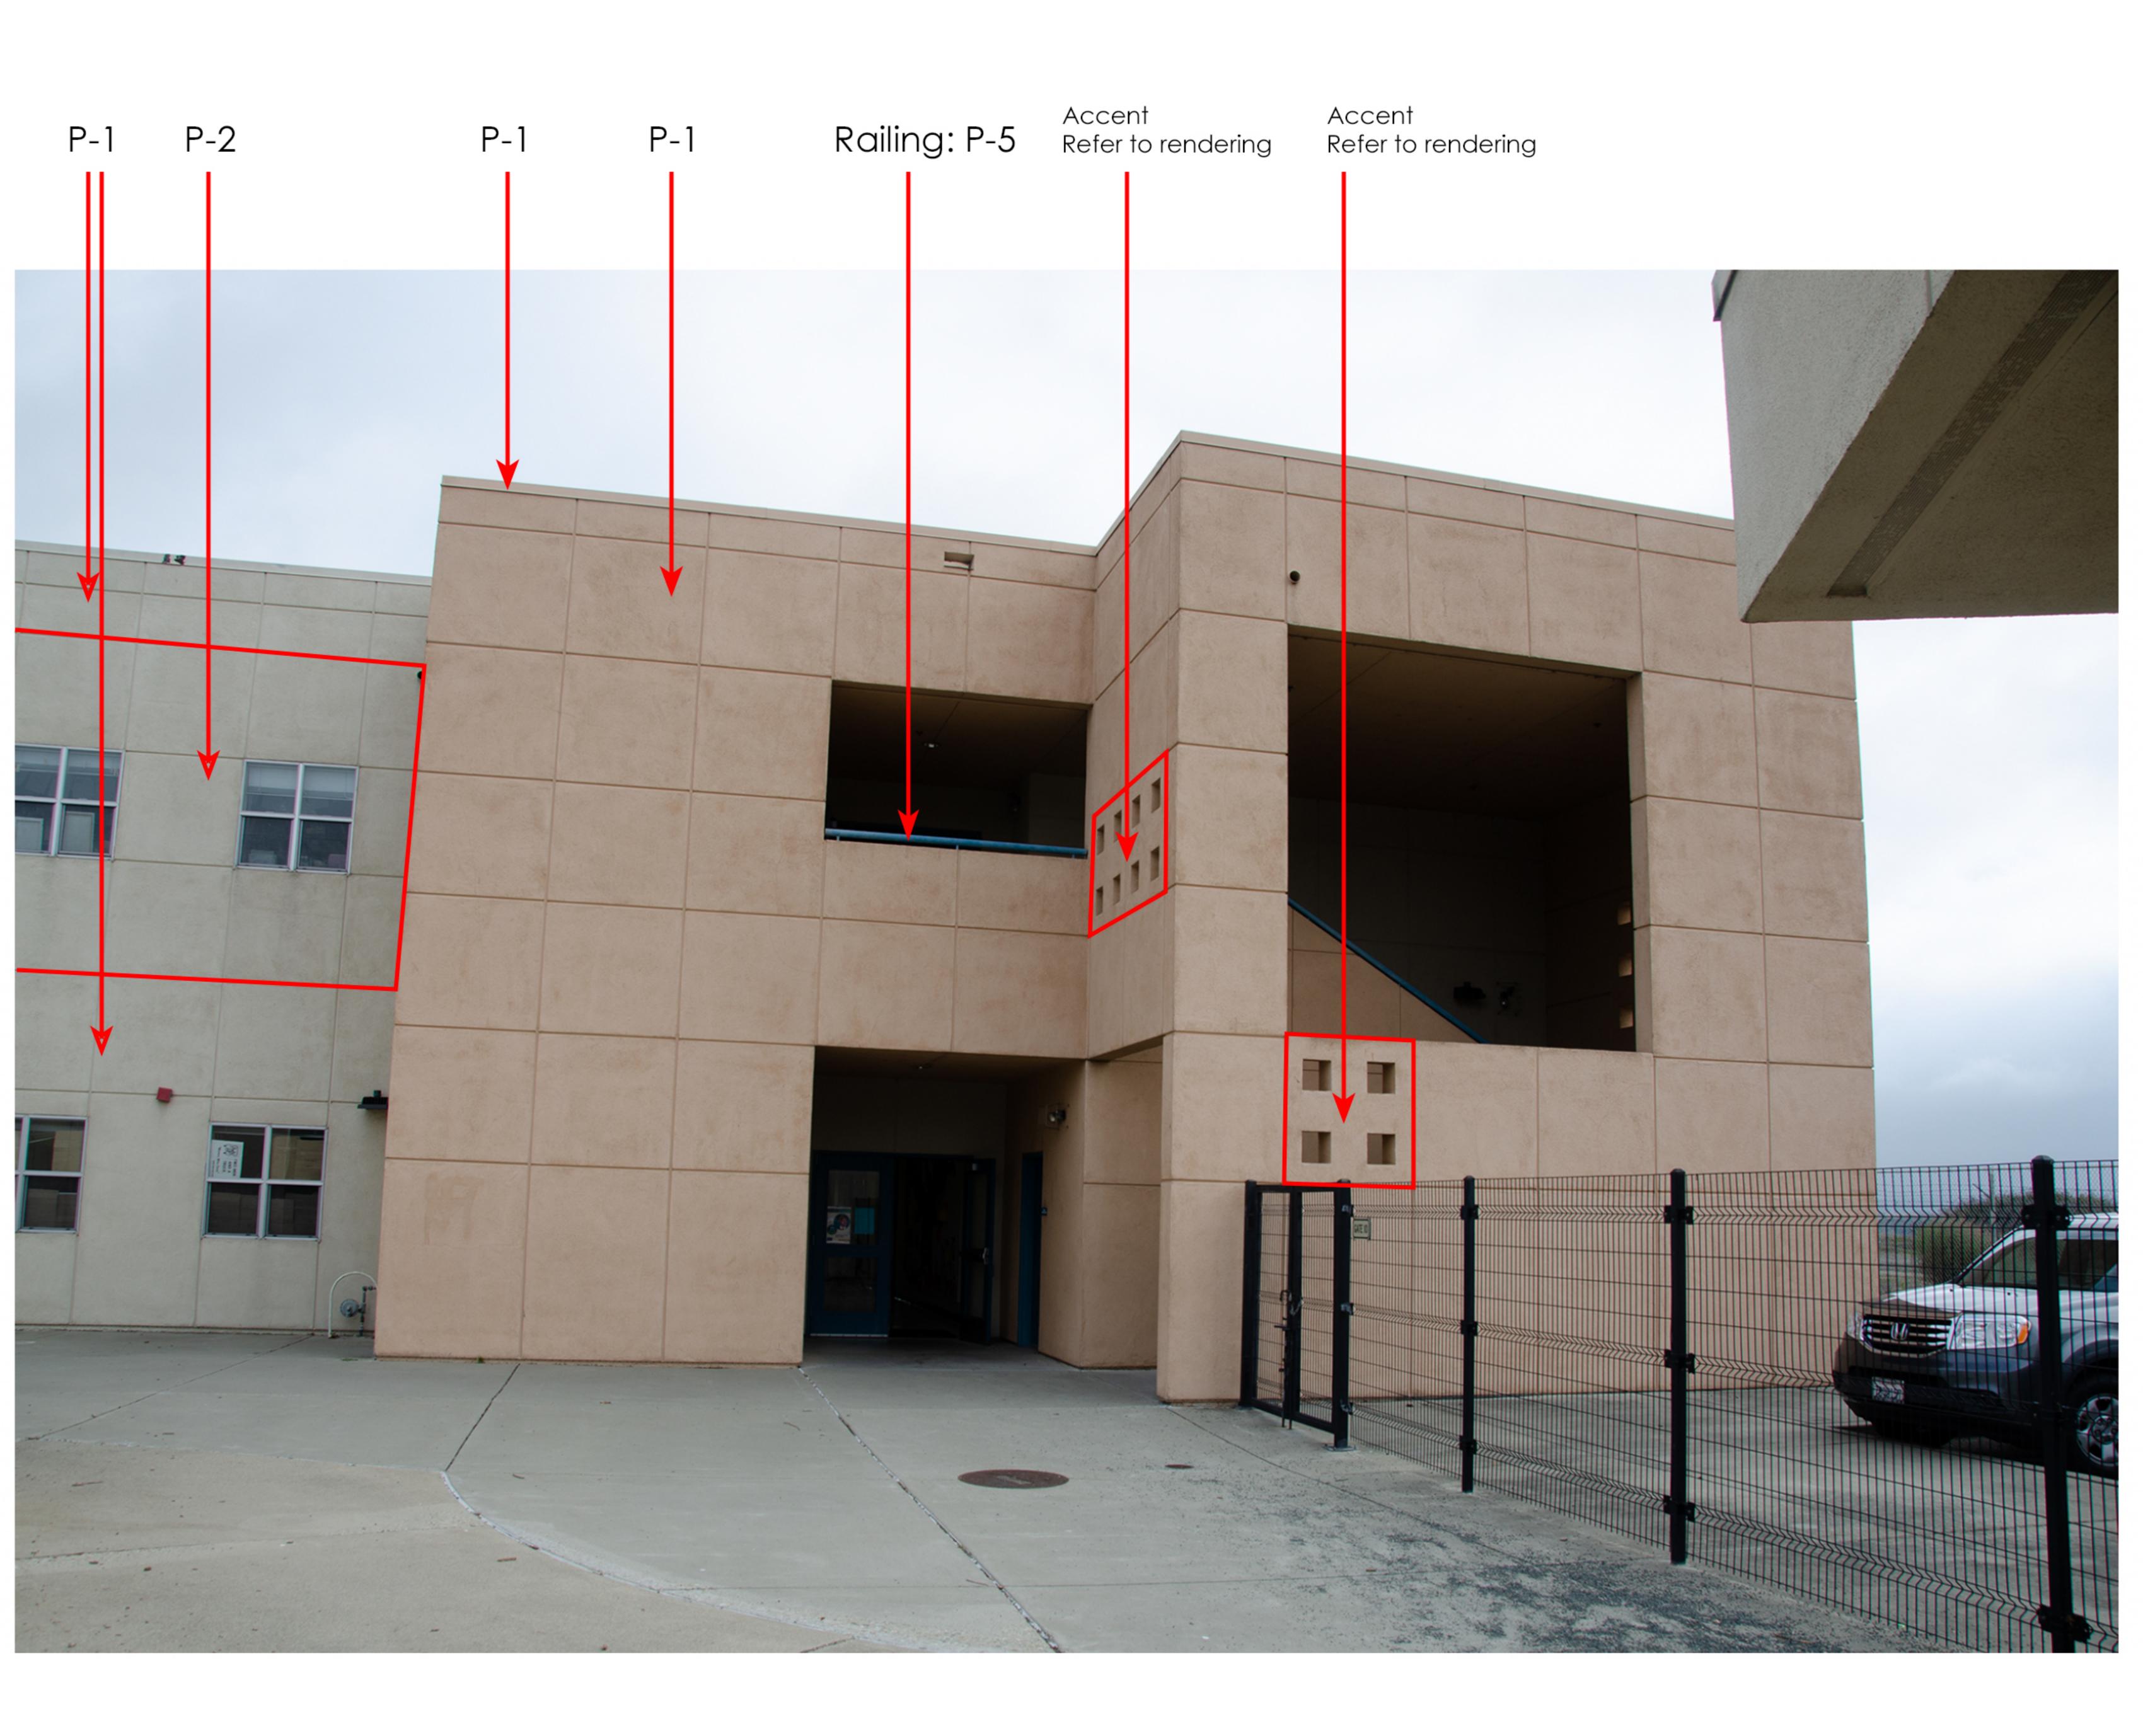


#### 2-Story Classroom Building



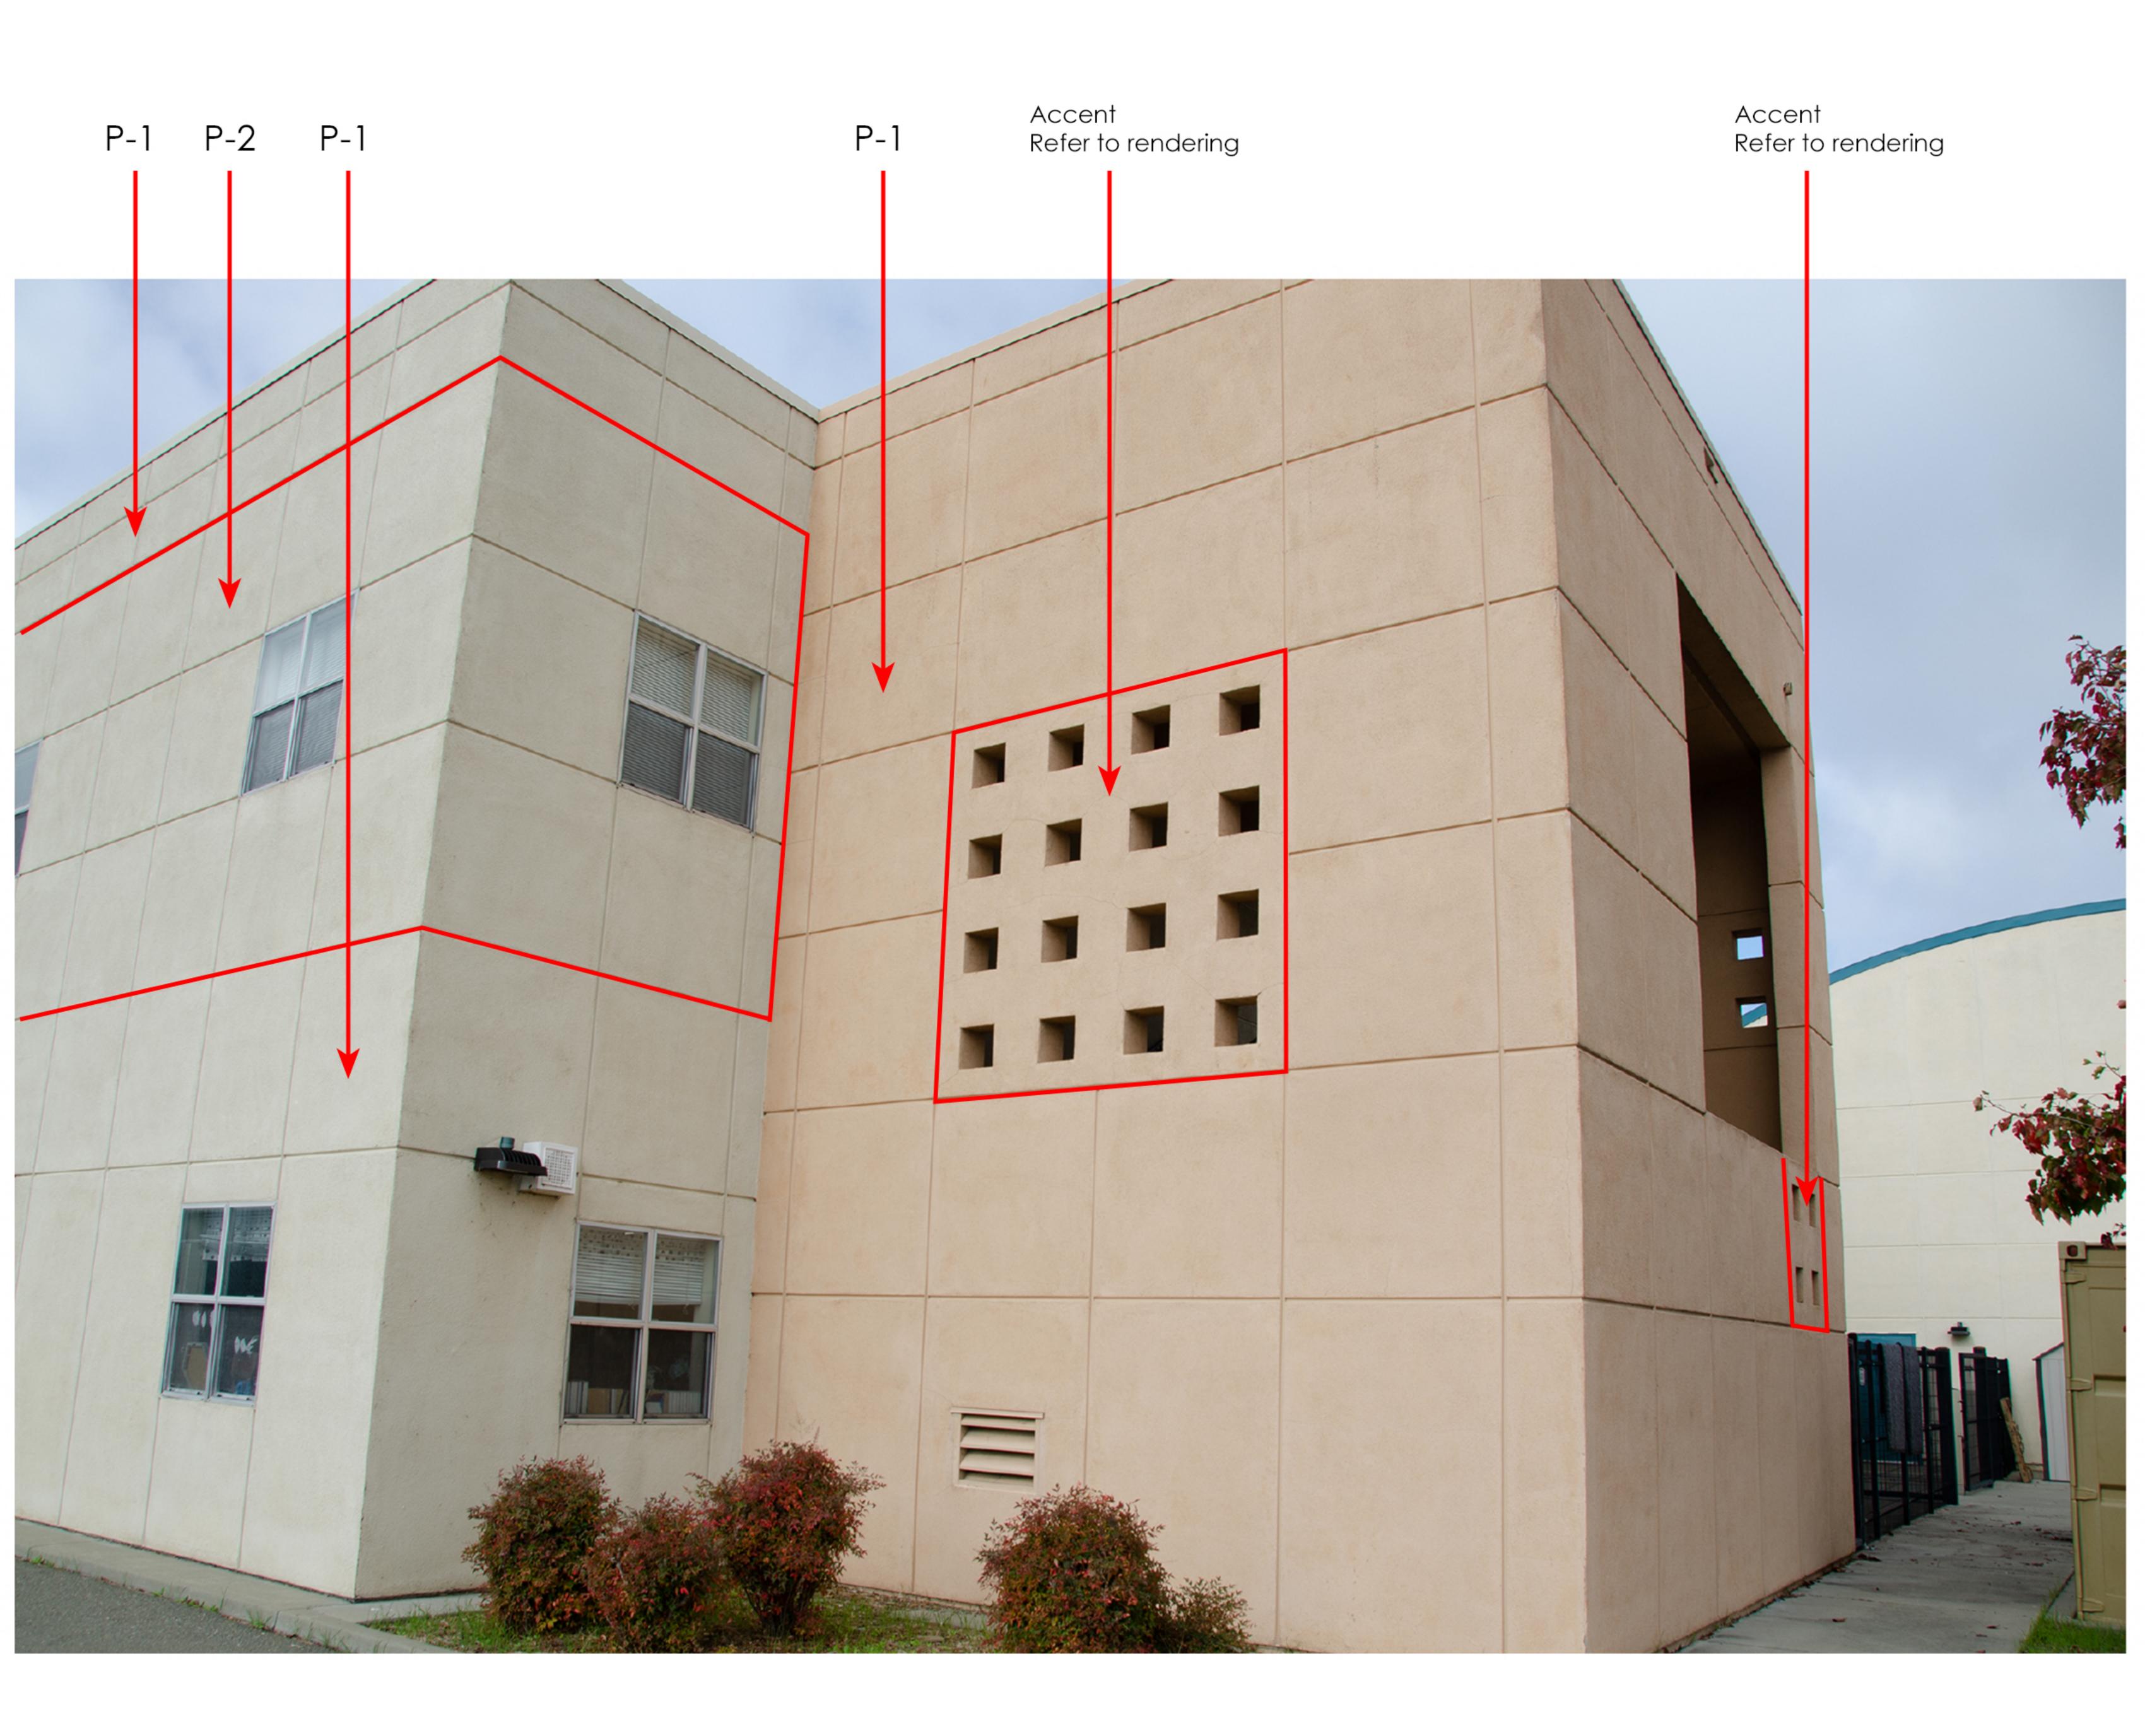


### 2-Story Classroom Building



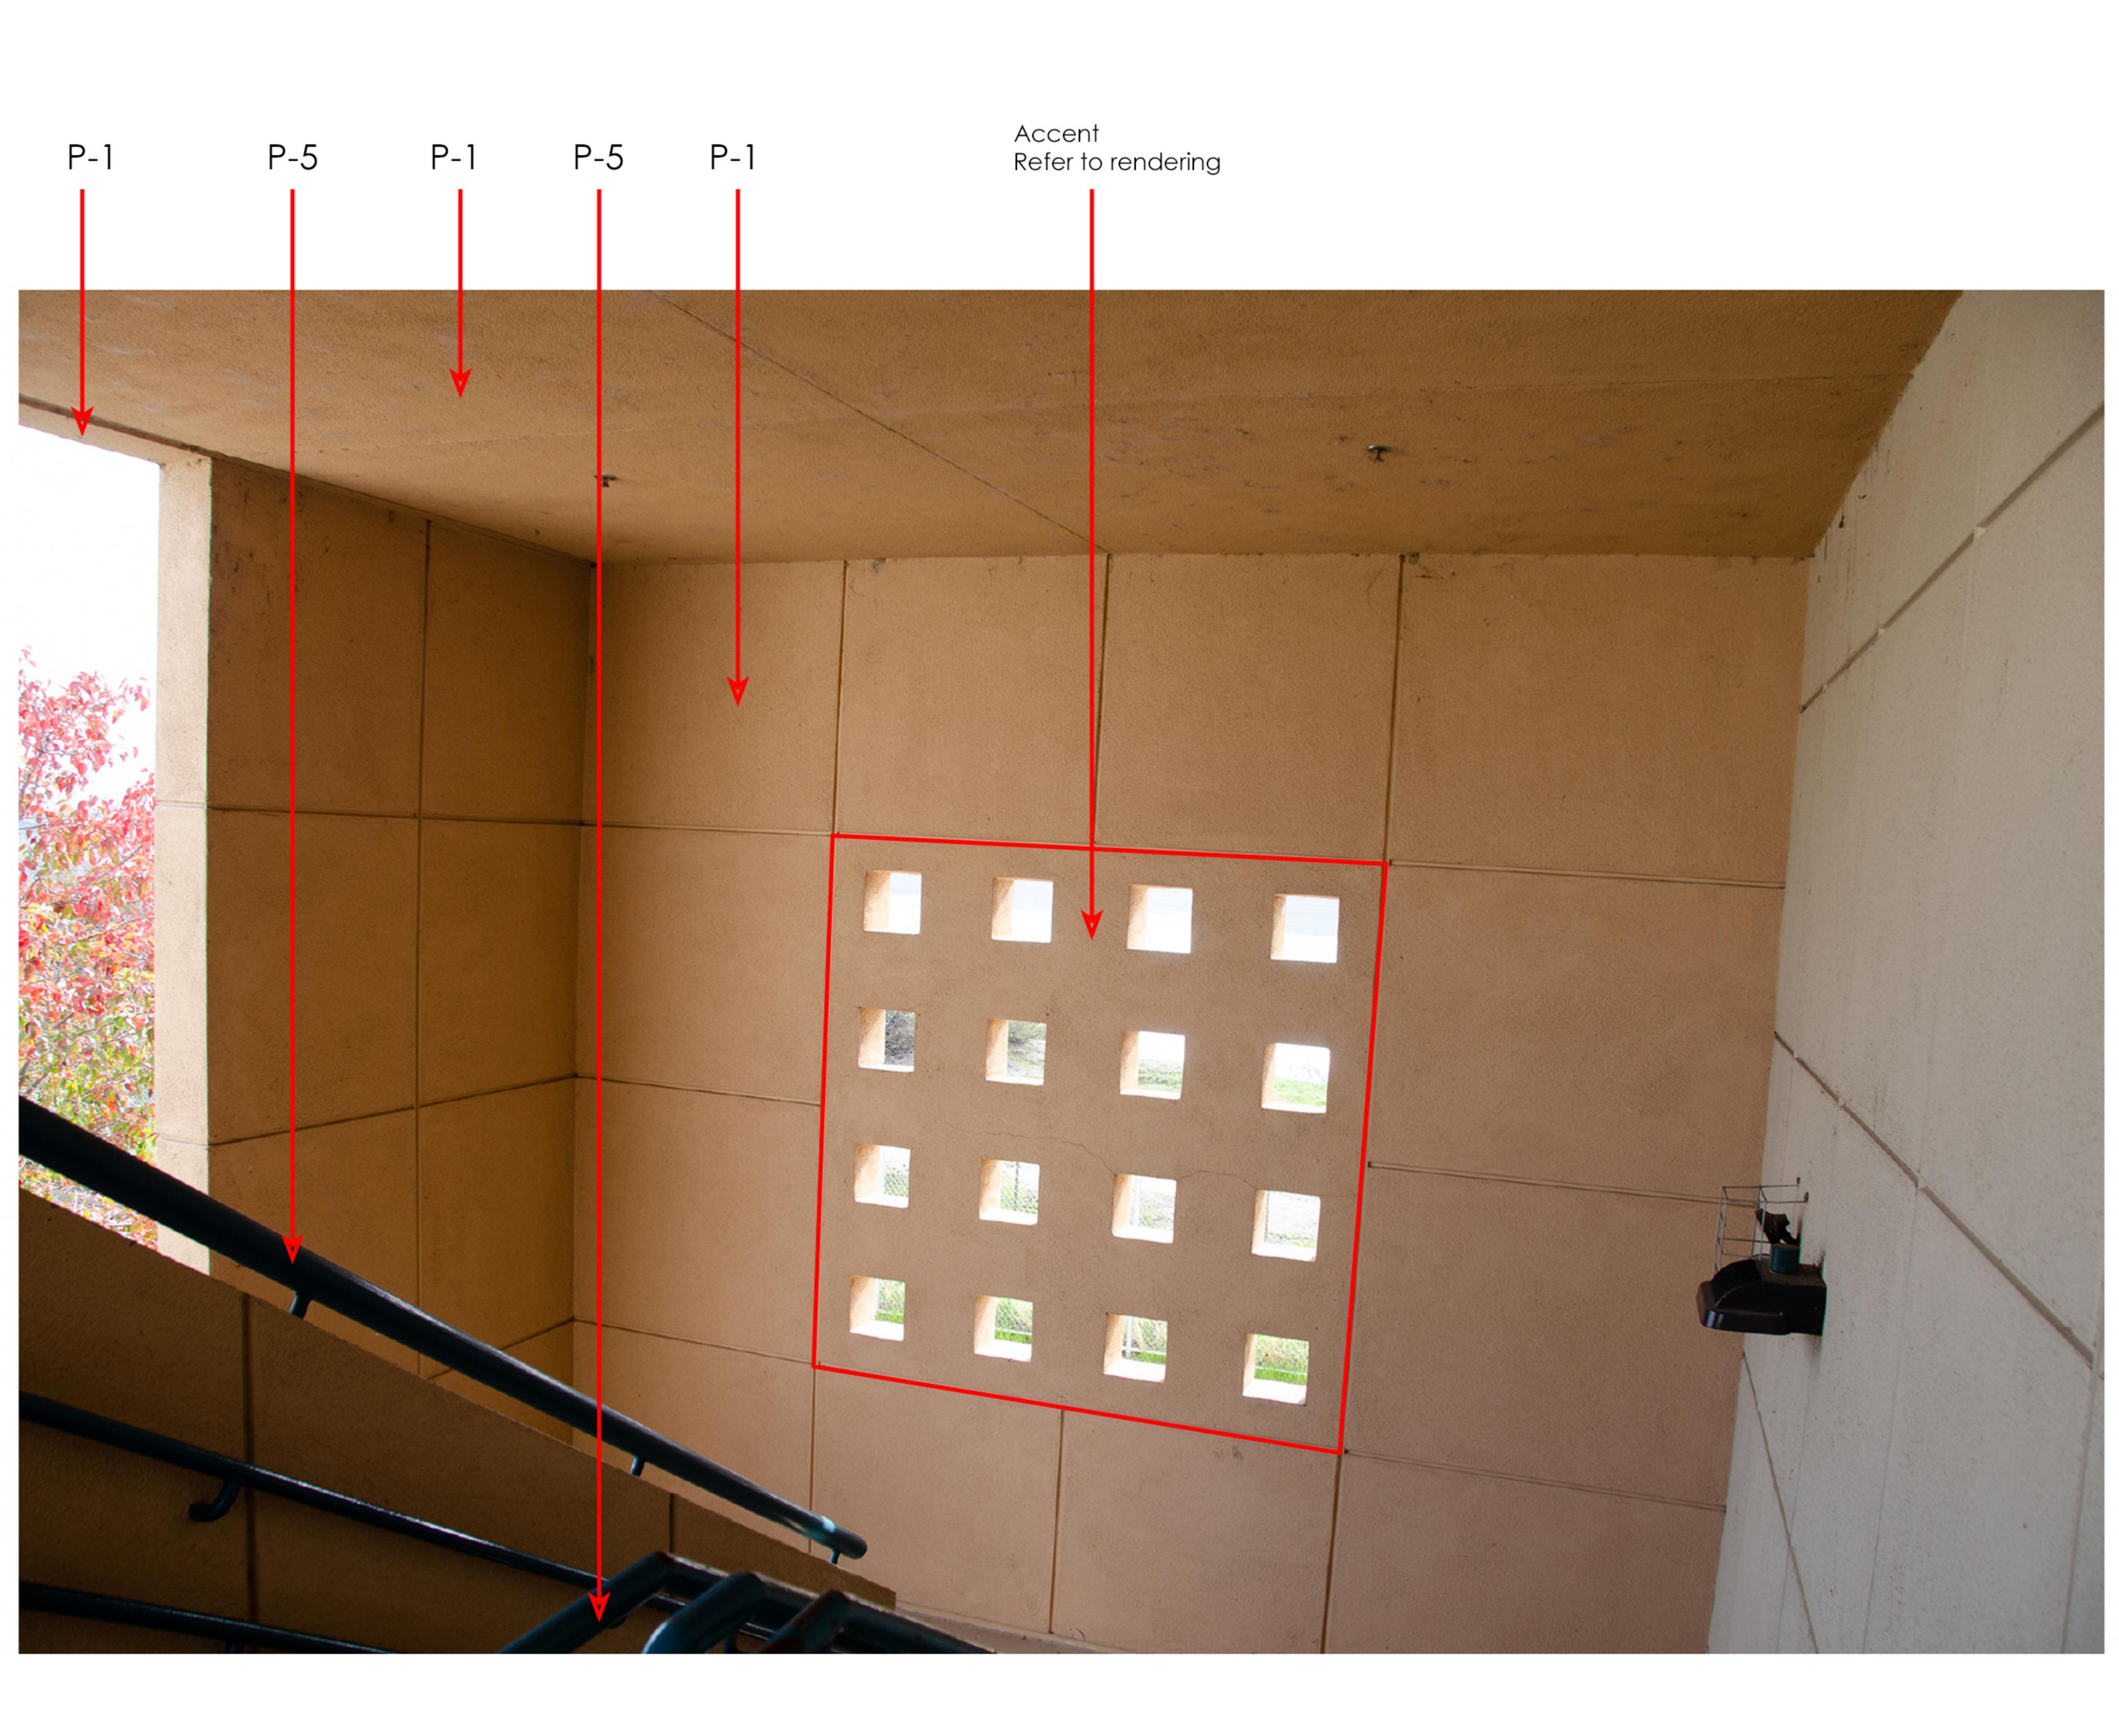


### 2-Story Classroom Building



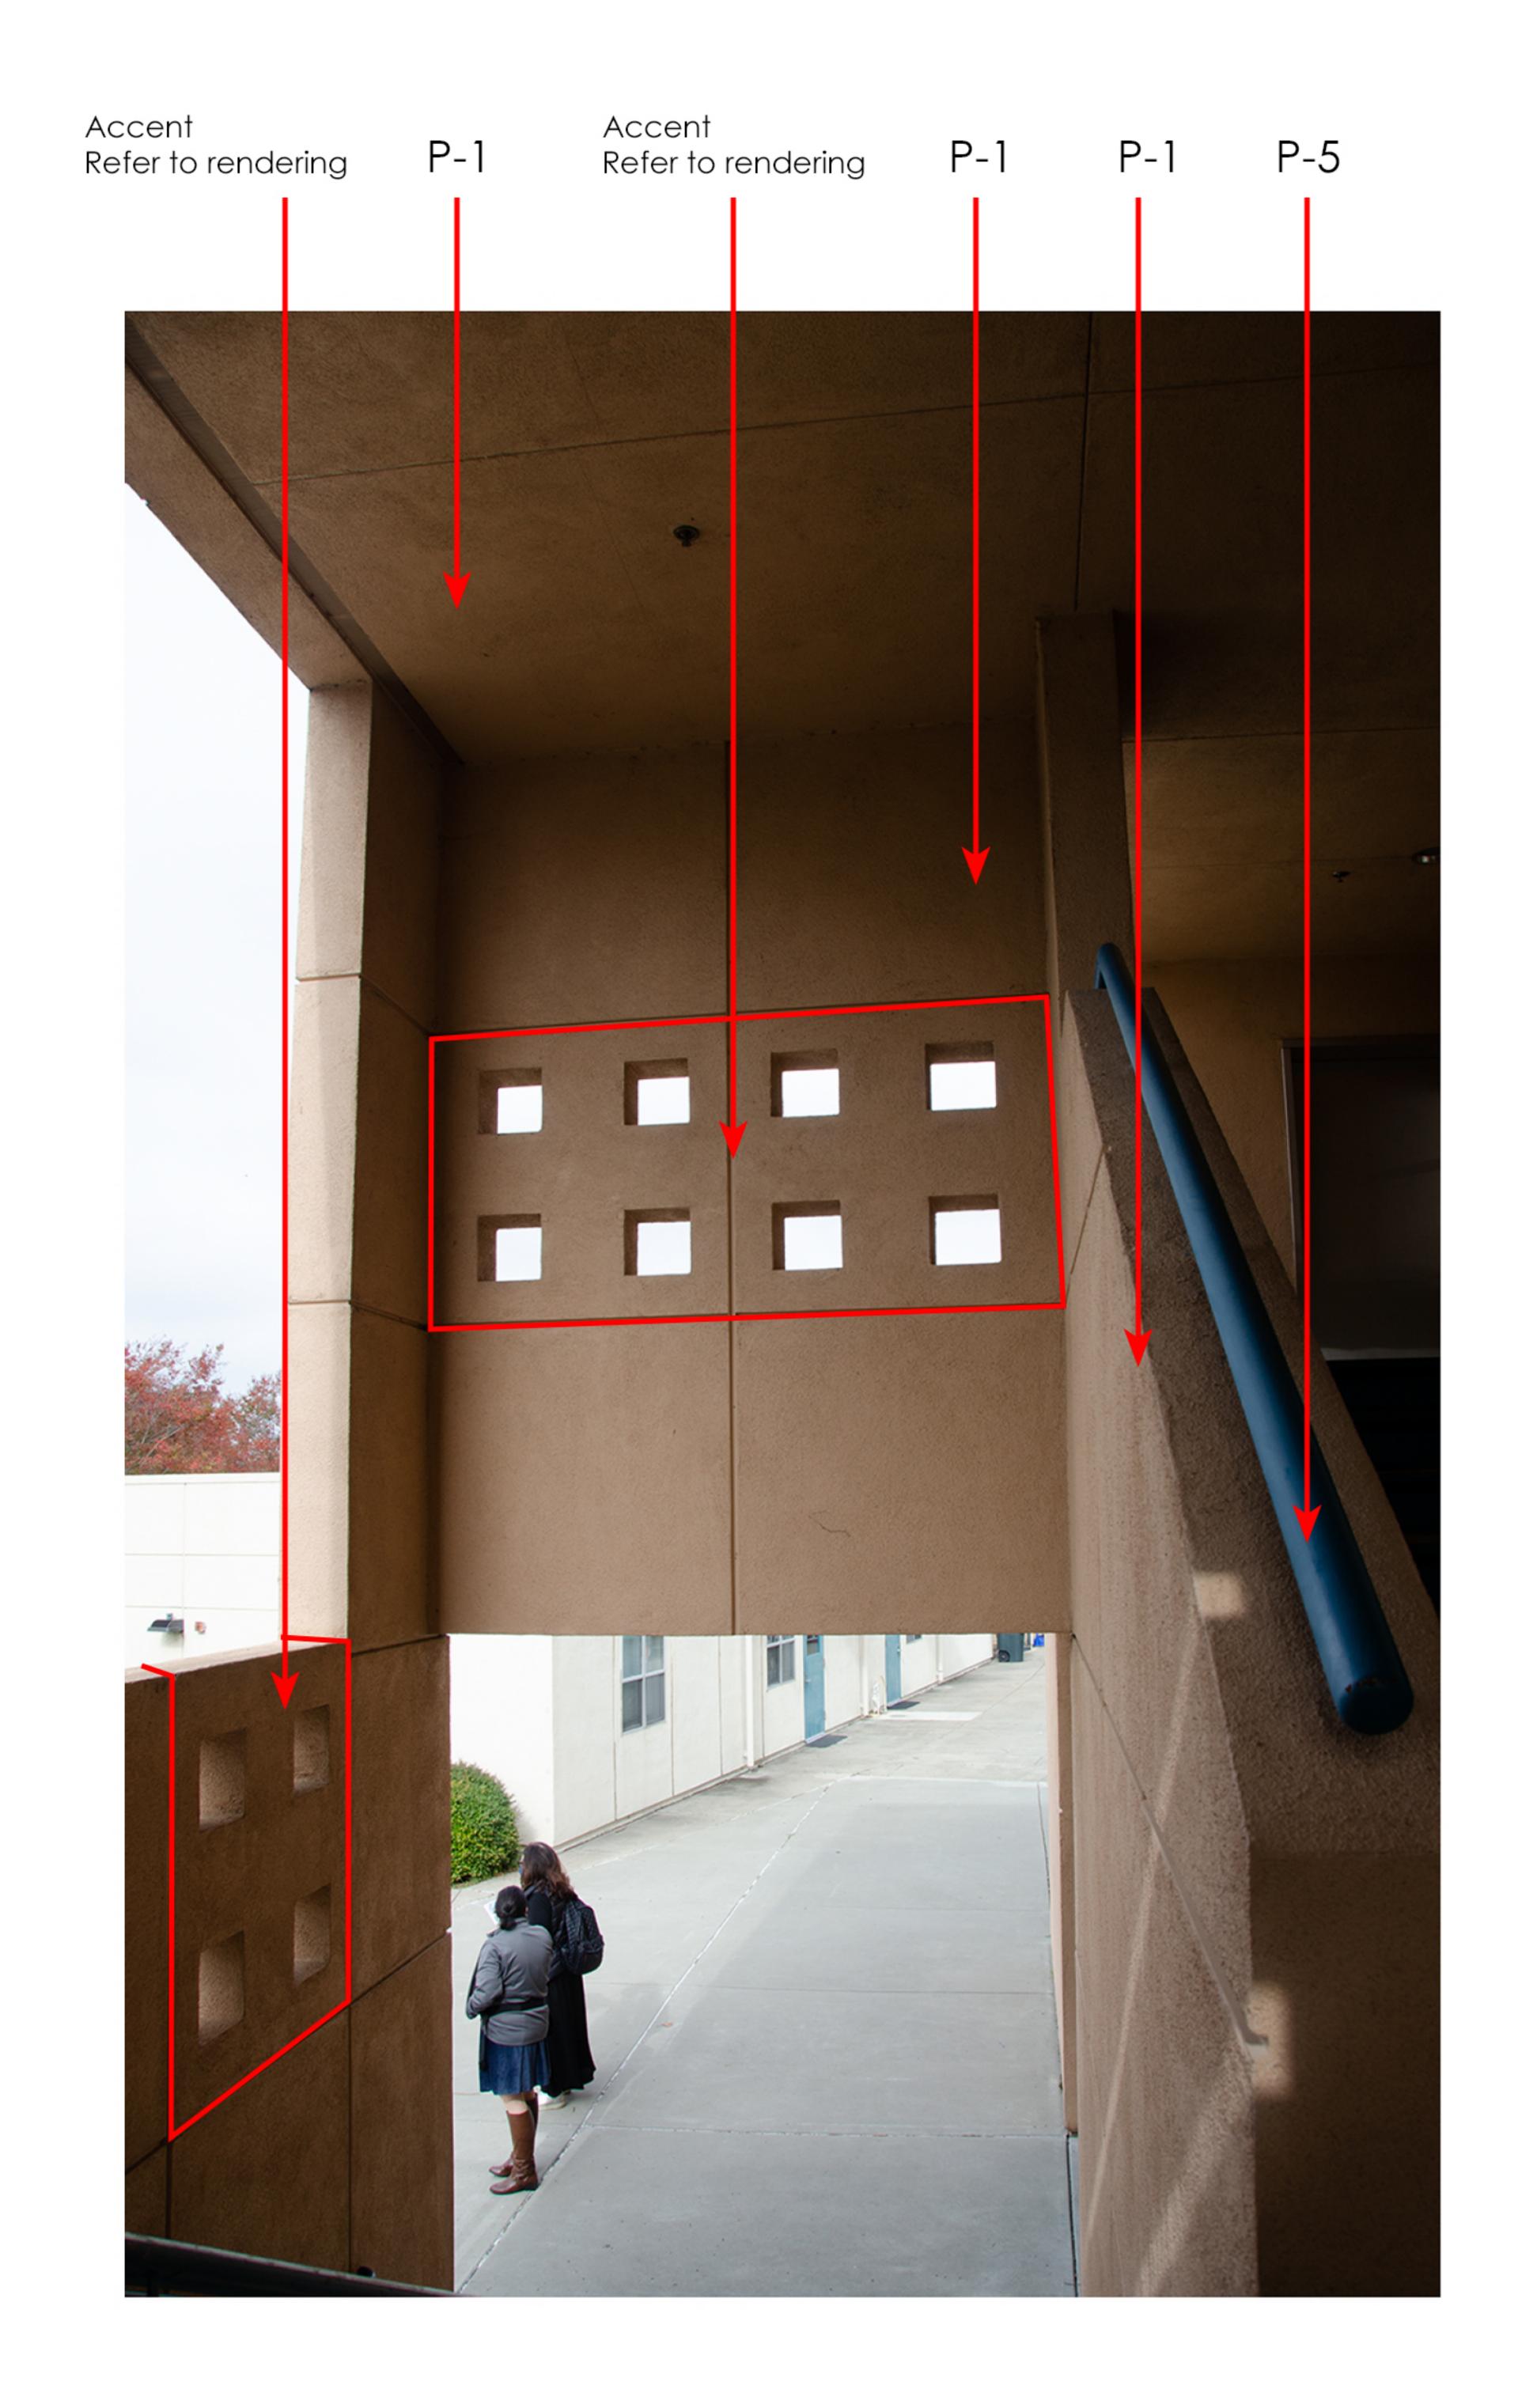

### 2-Story Classroom Building




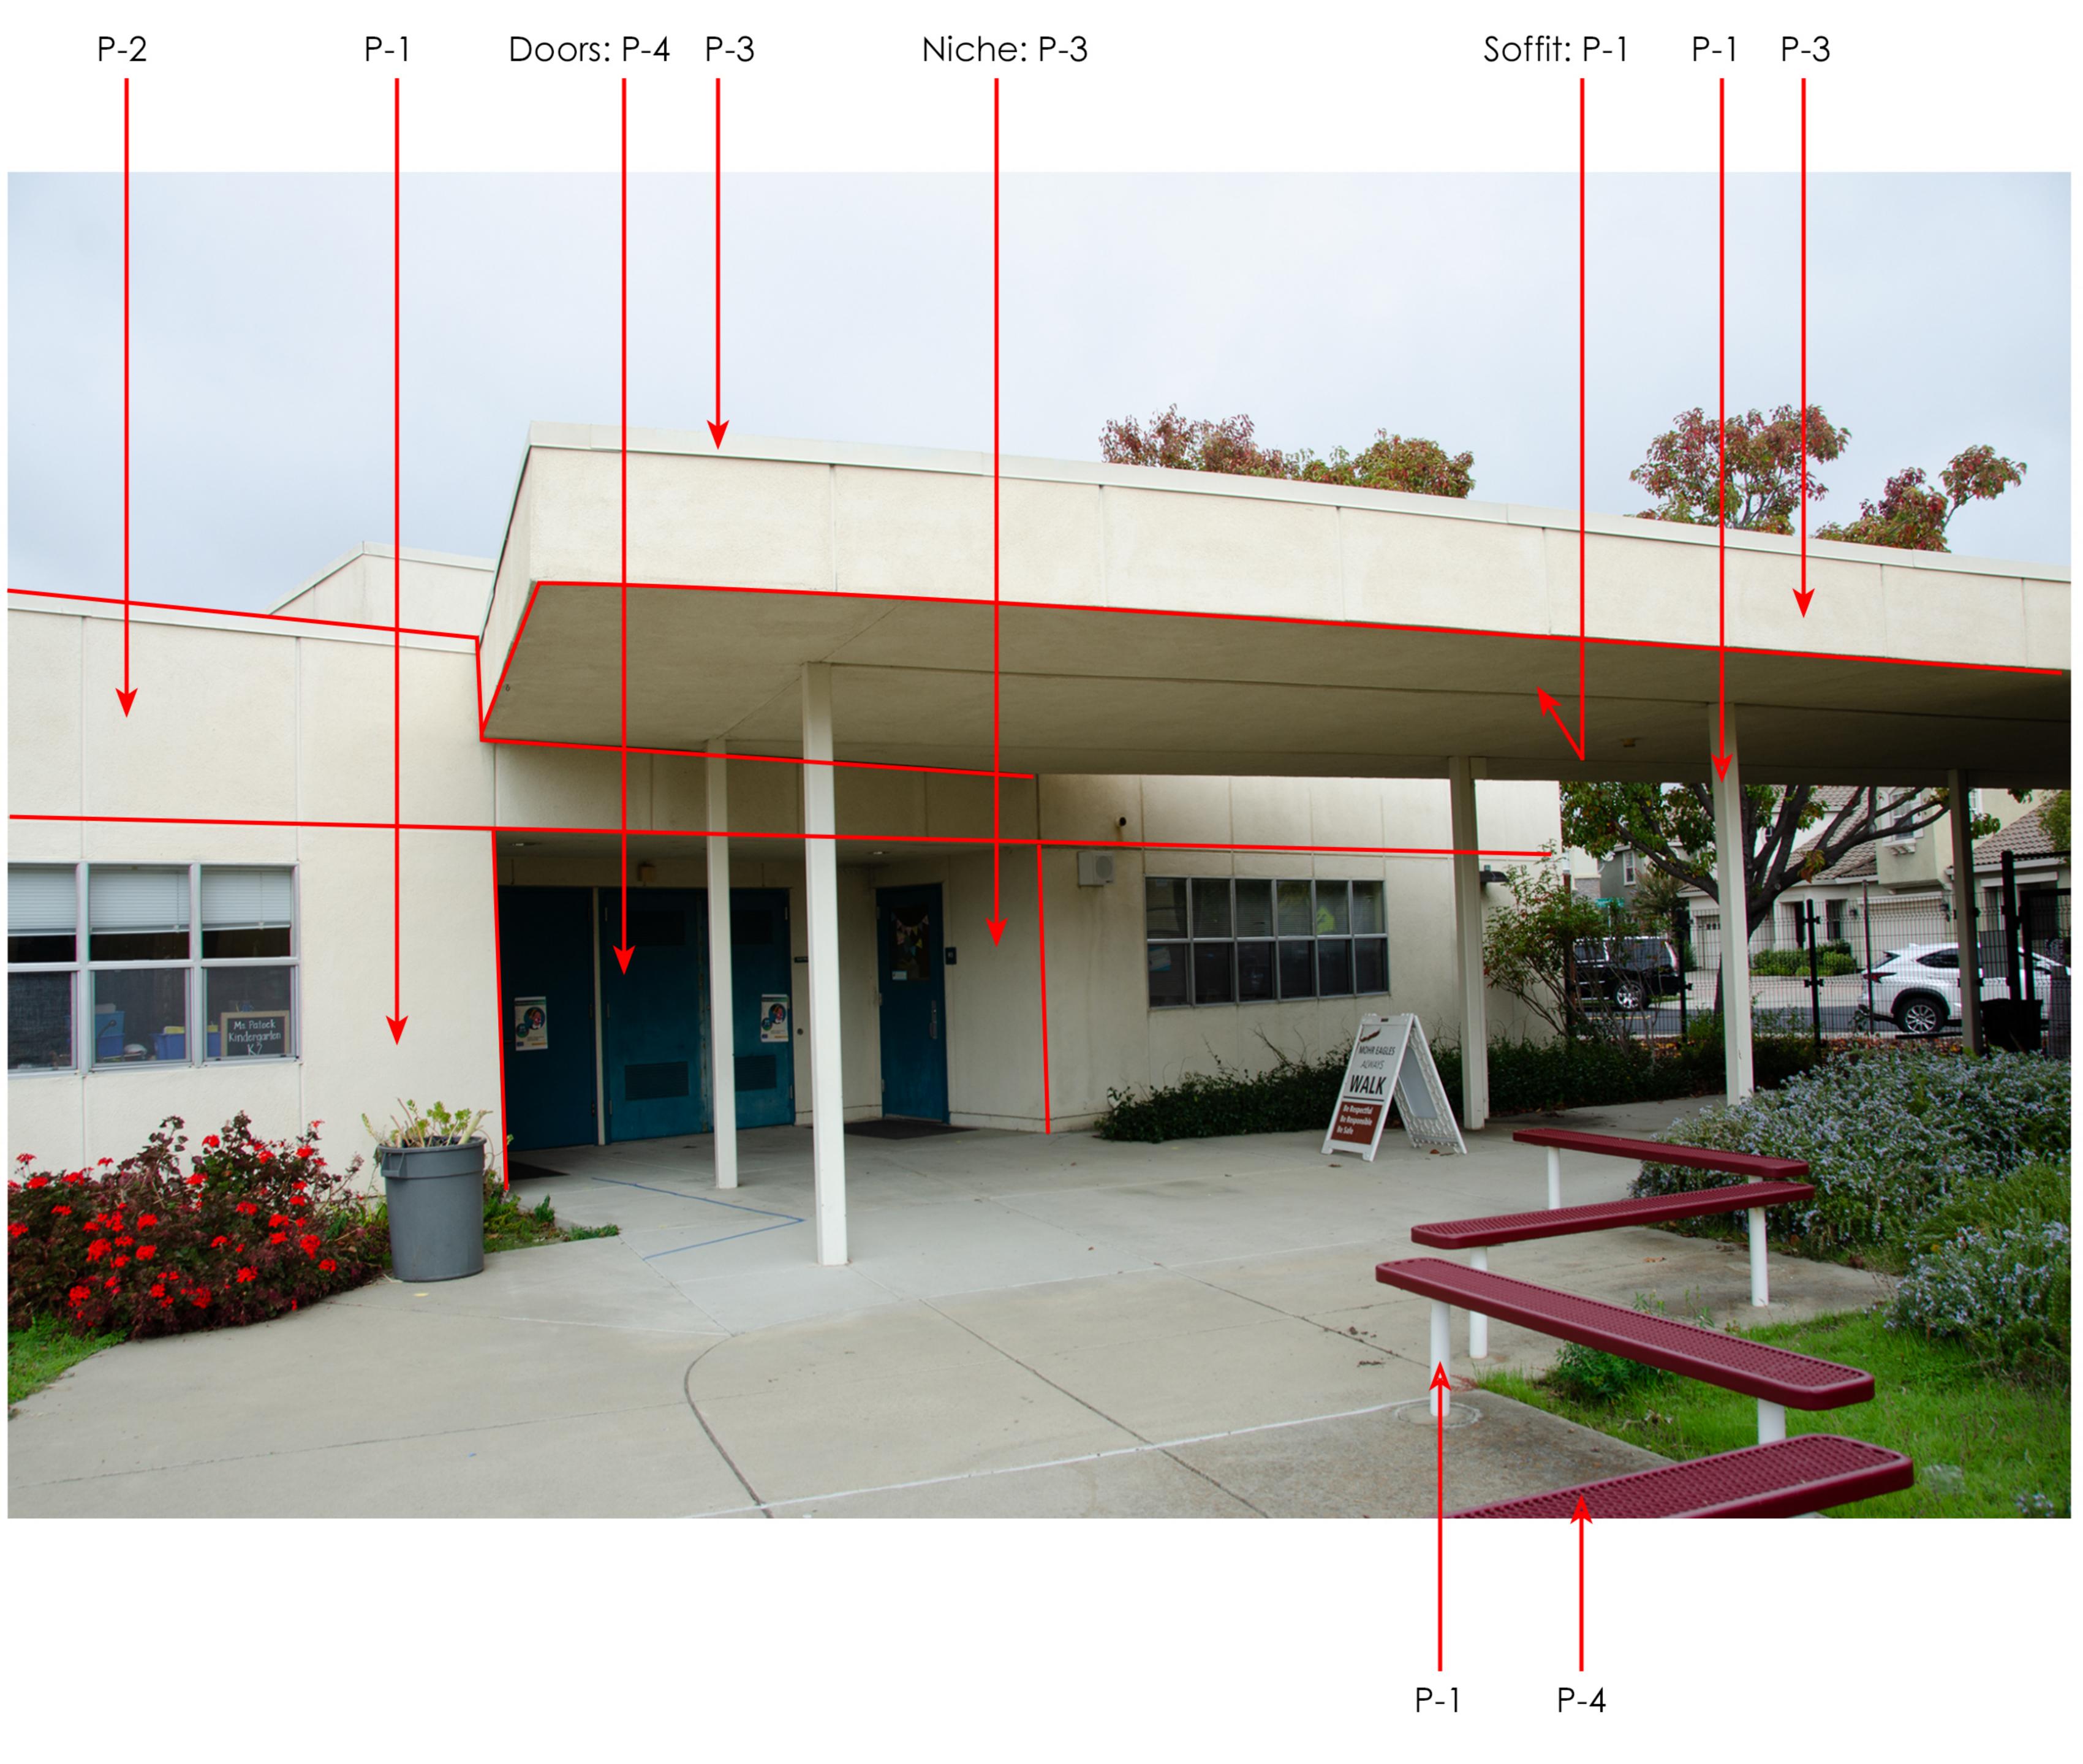

#### Note: Site is to determine which benches are to be painted.


**Building K** 



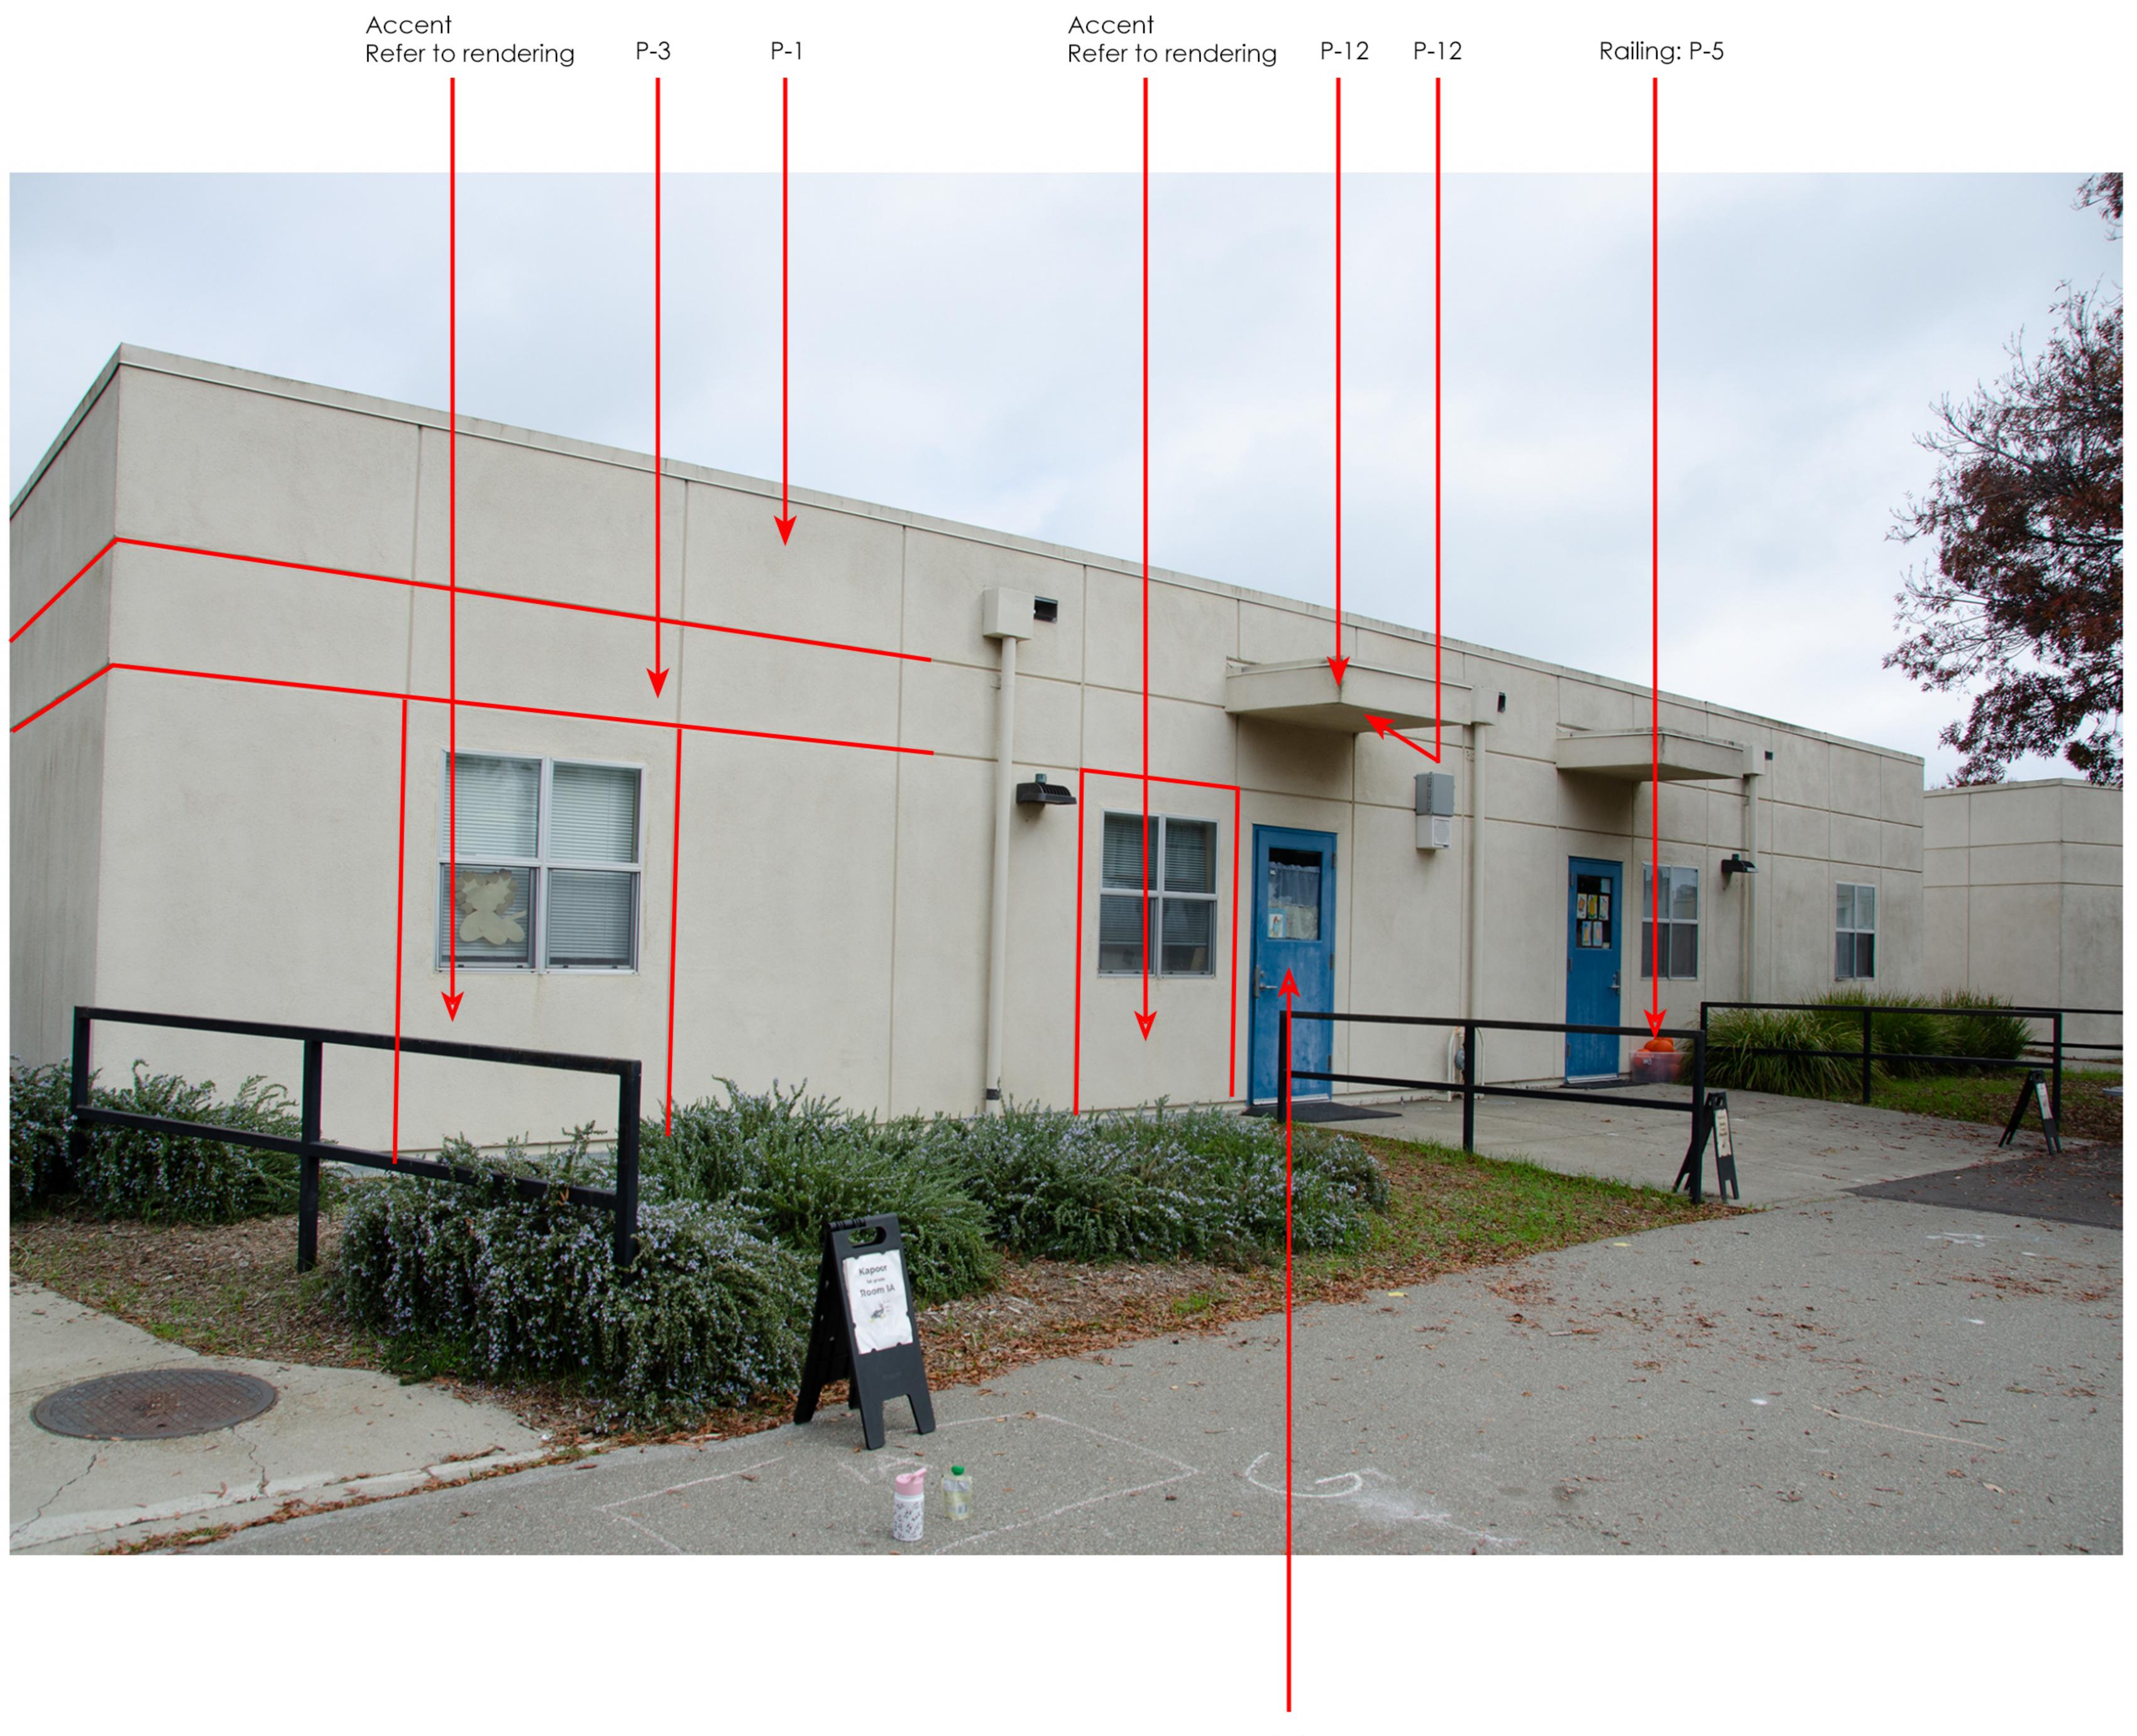

# **Building R**



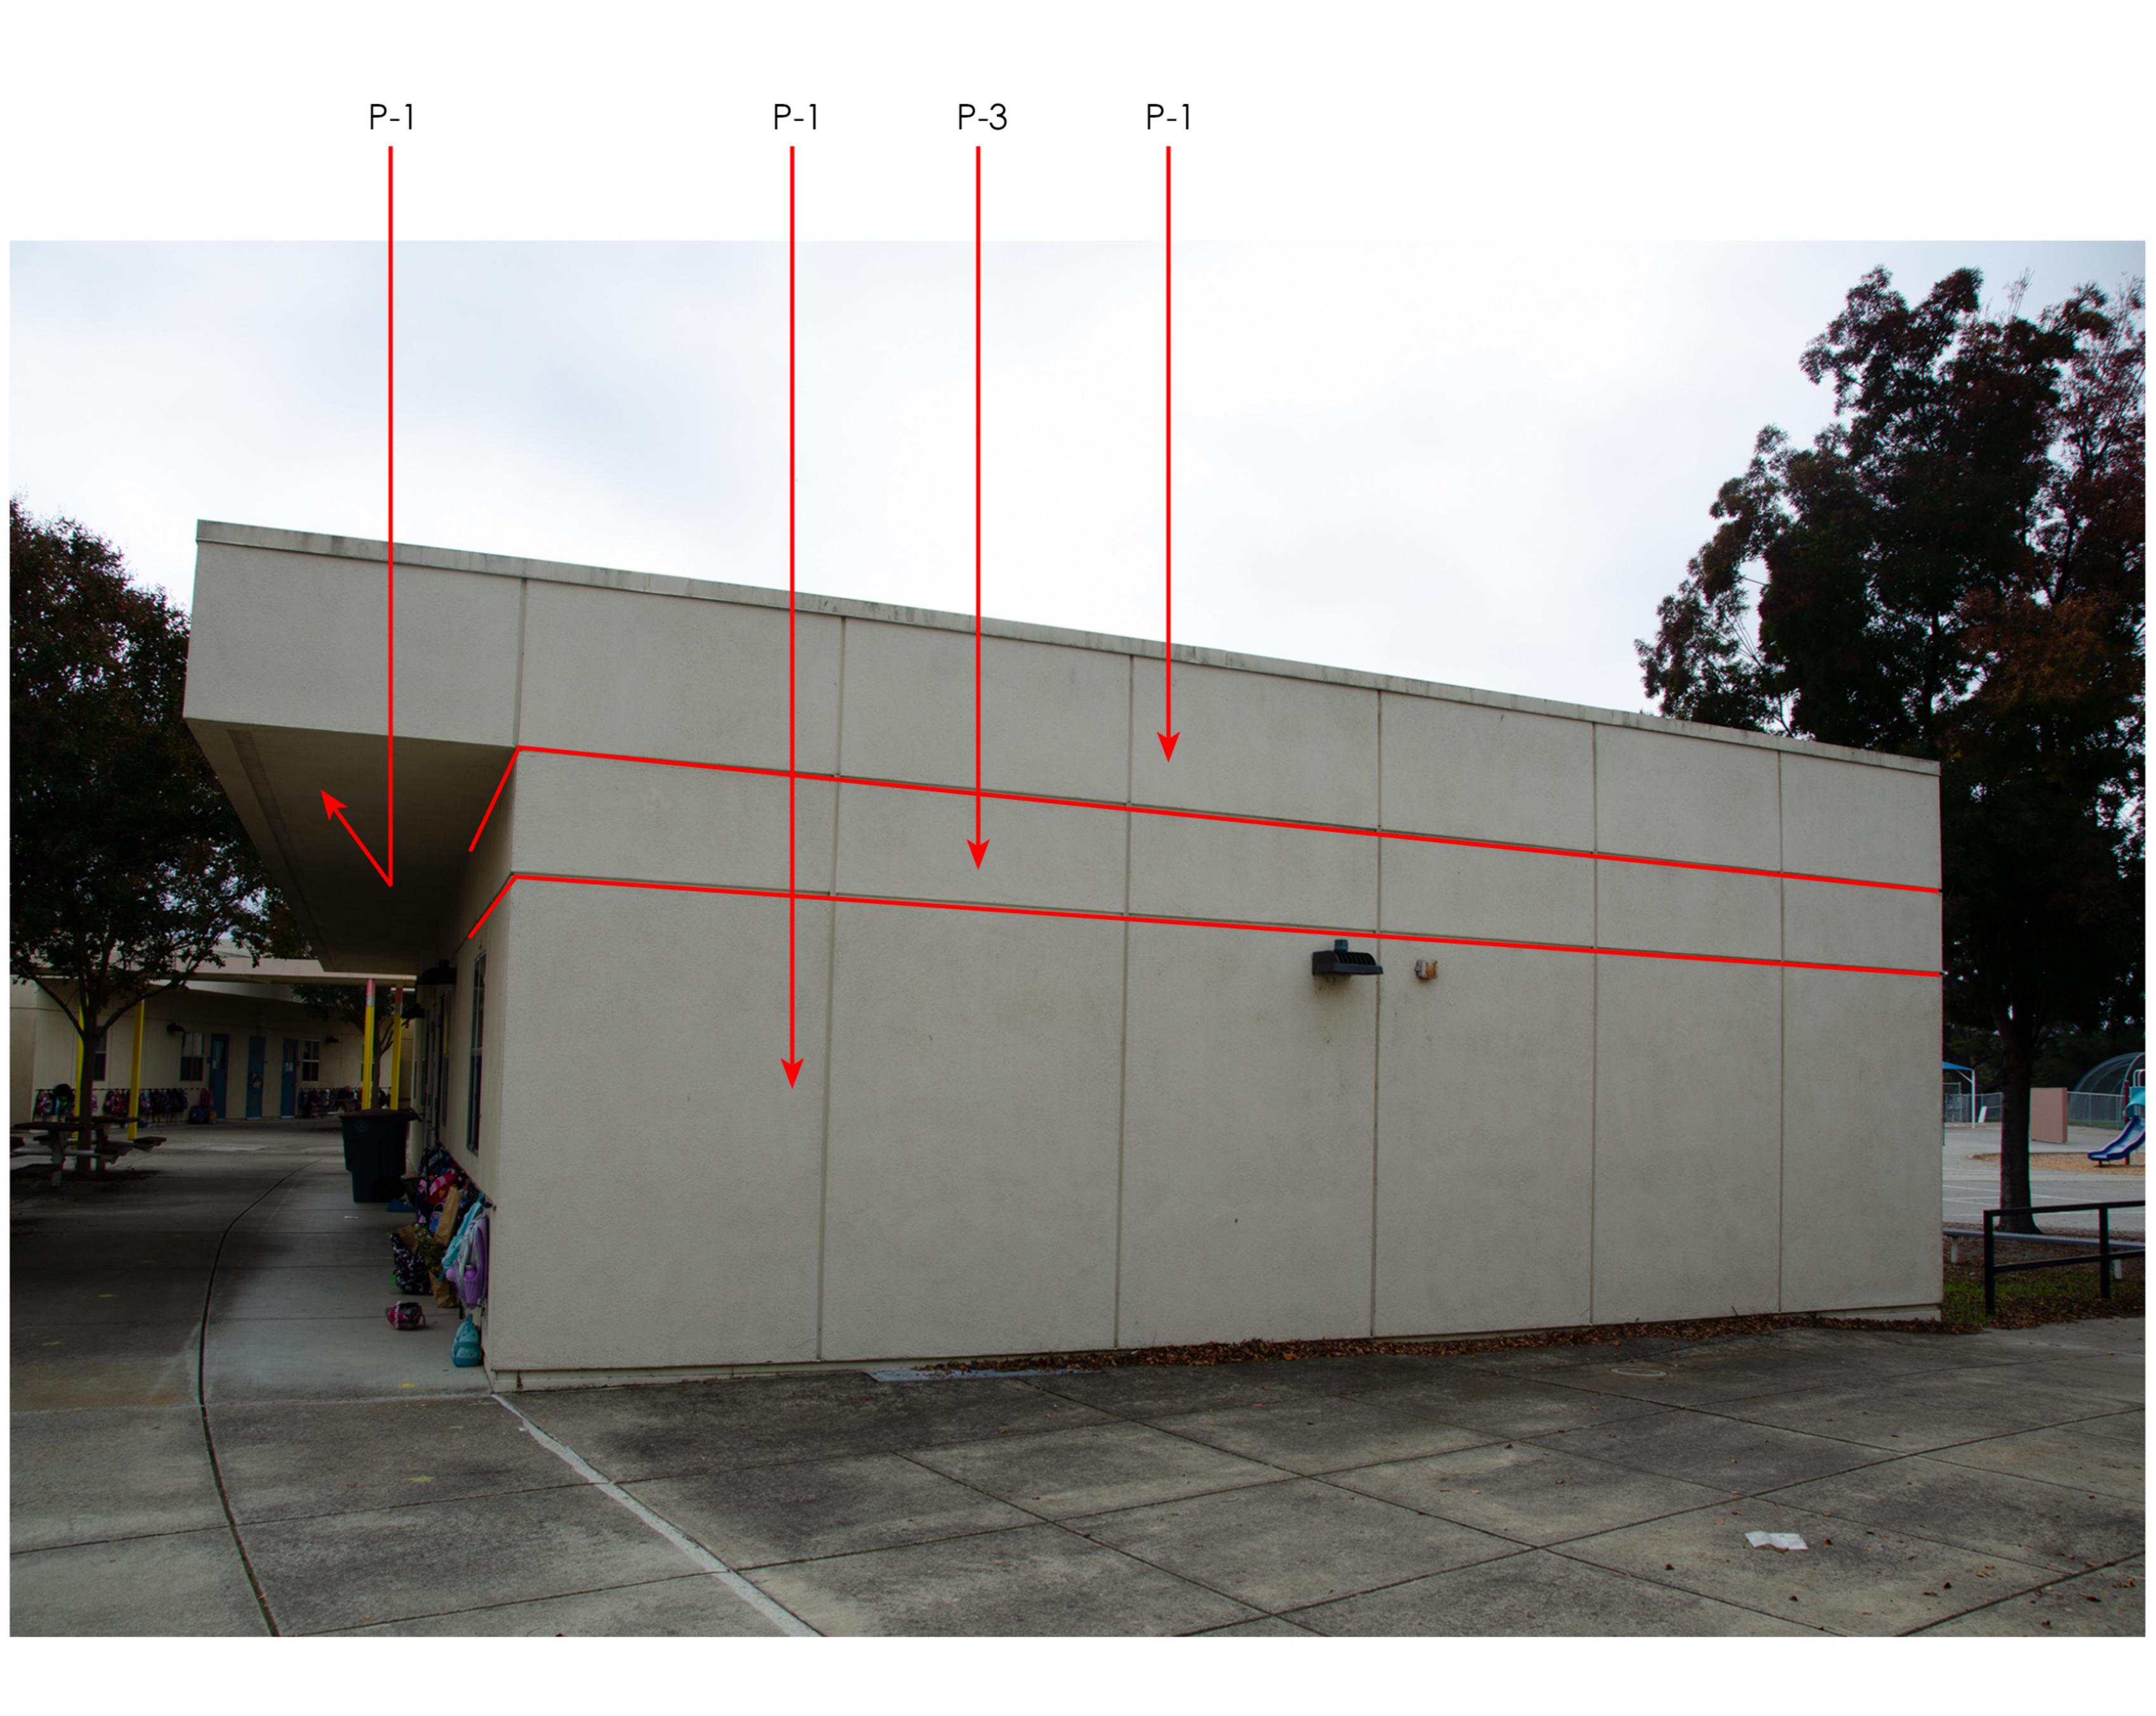

# **Building R**










# **Building R**



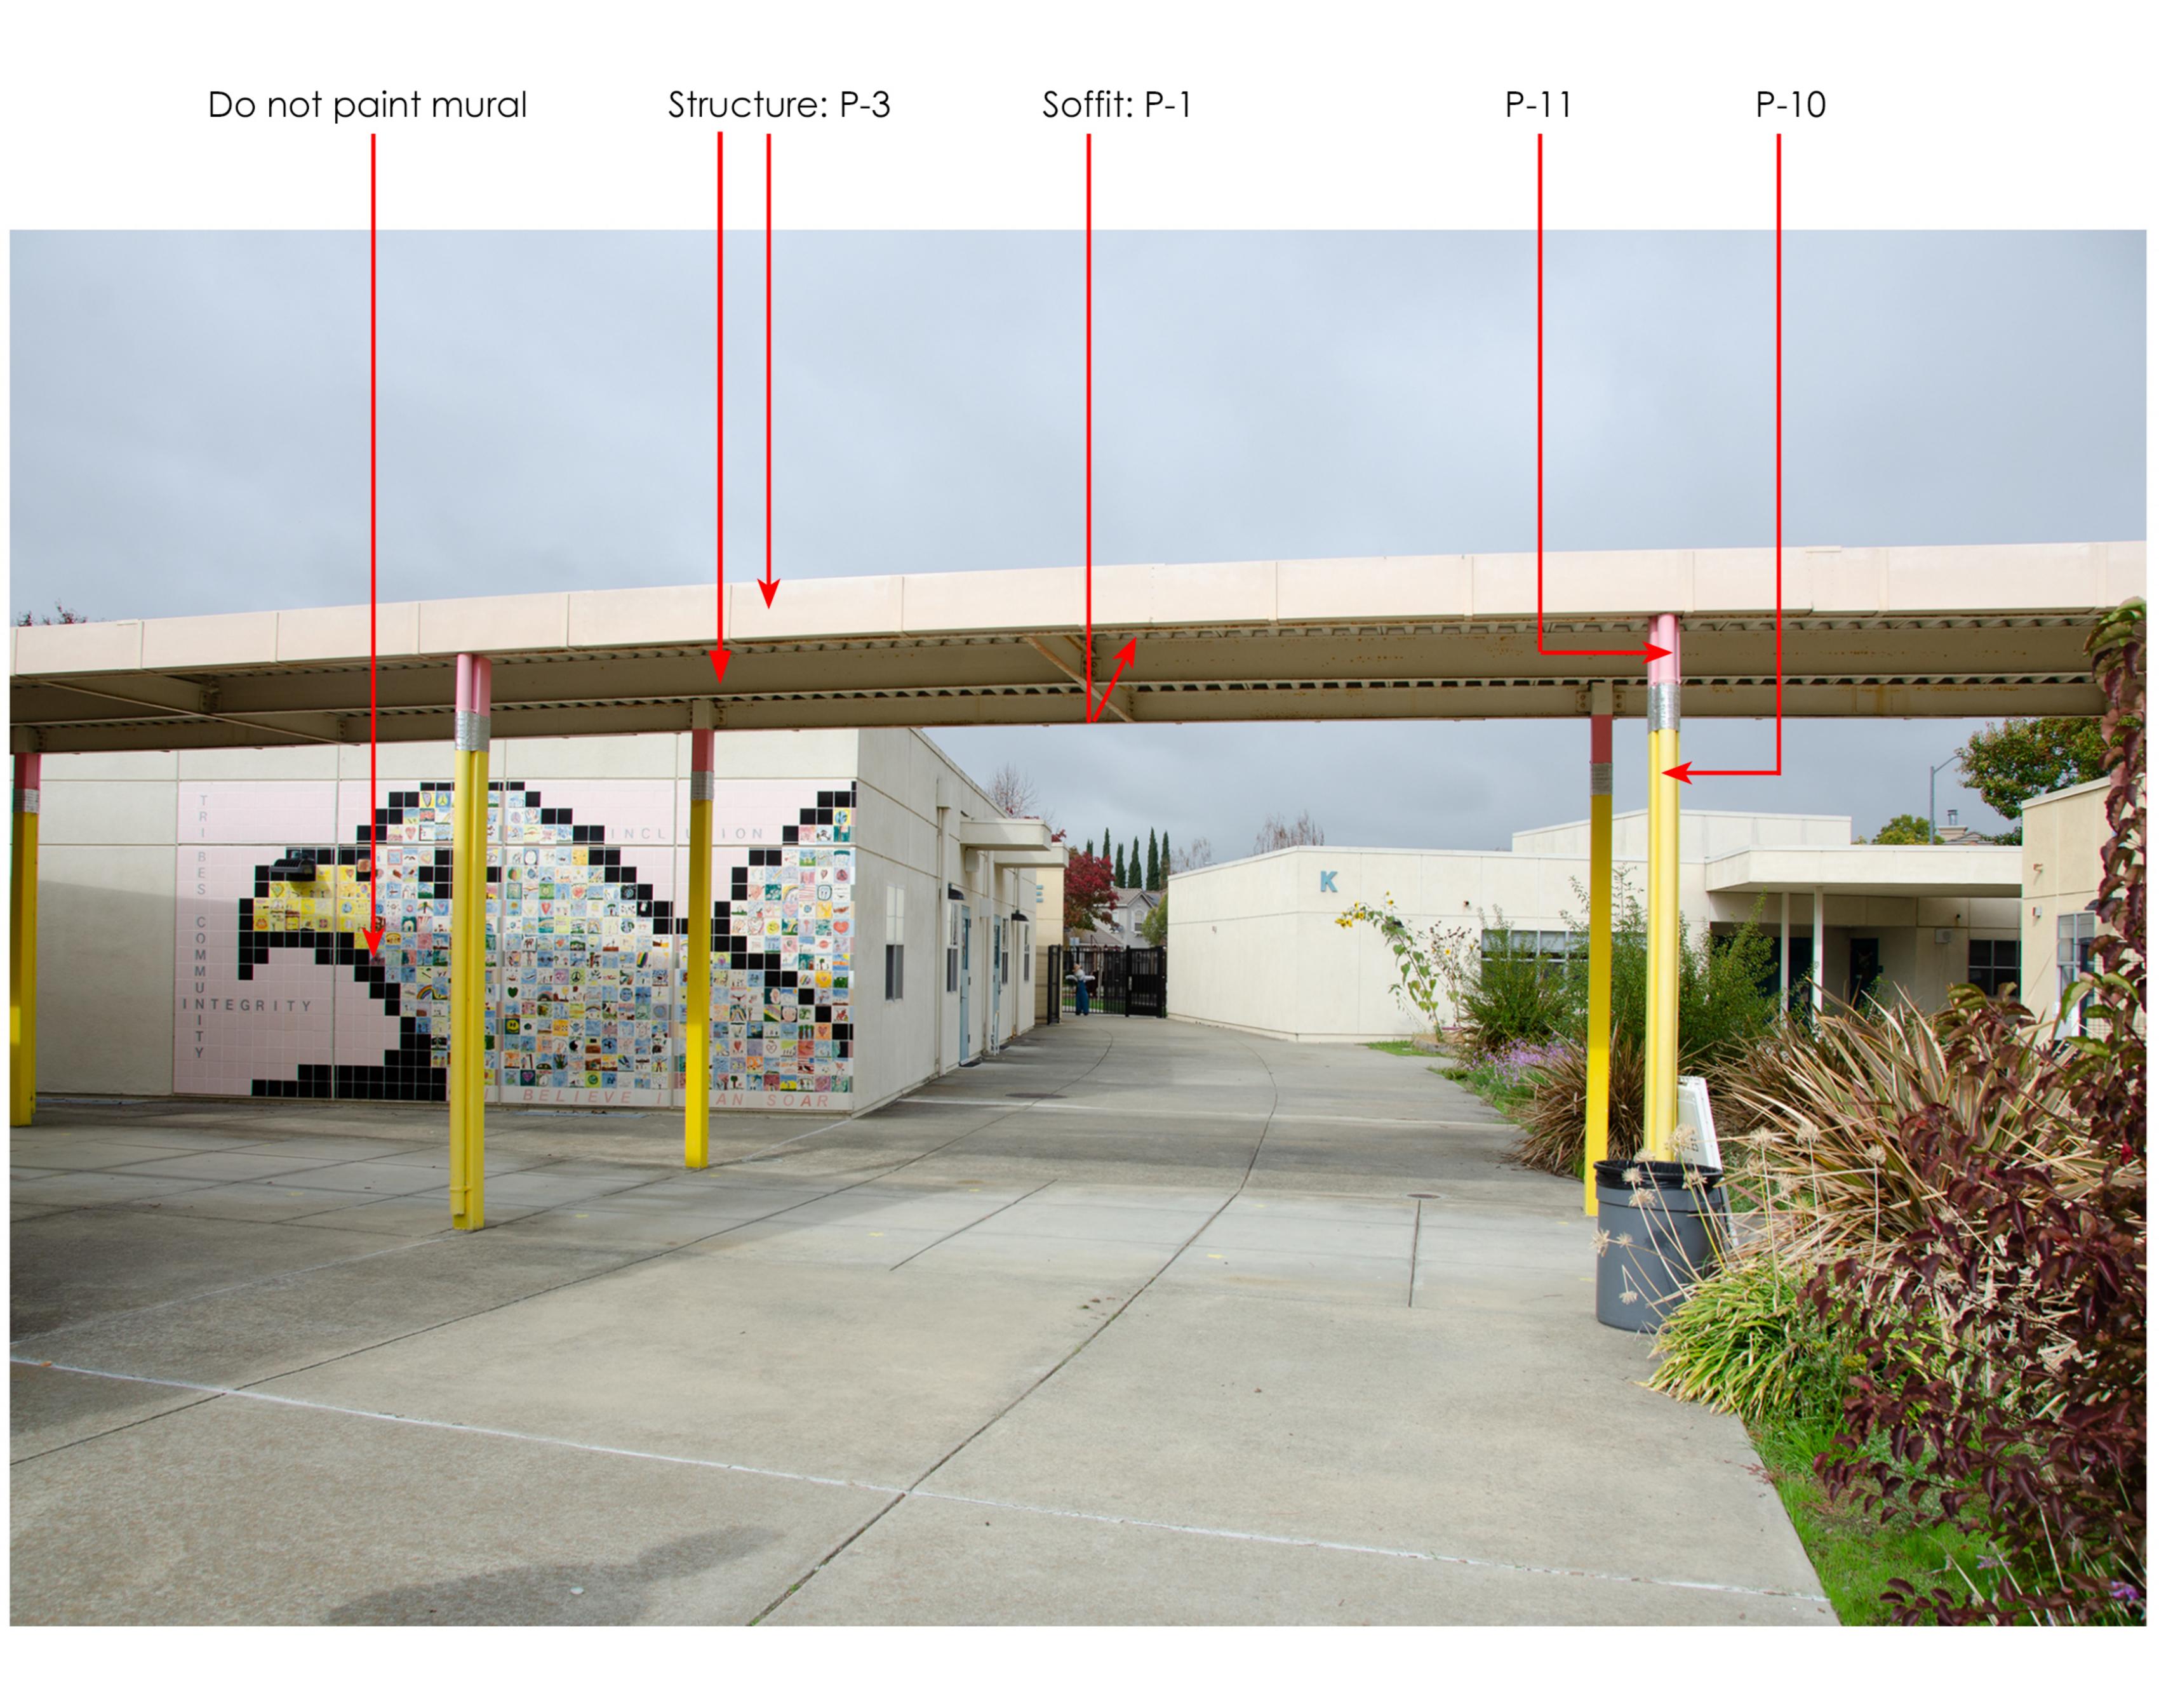

# Walkway





### **Benches and Tabletops**








P-3 P-3

### Ball Wall



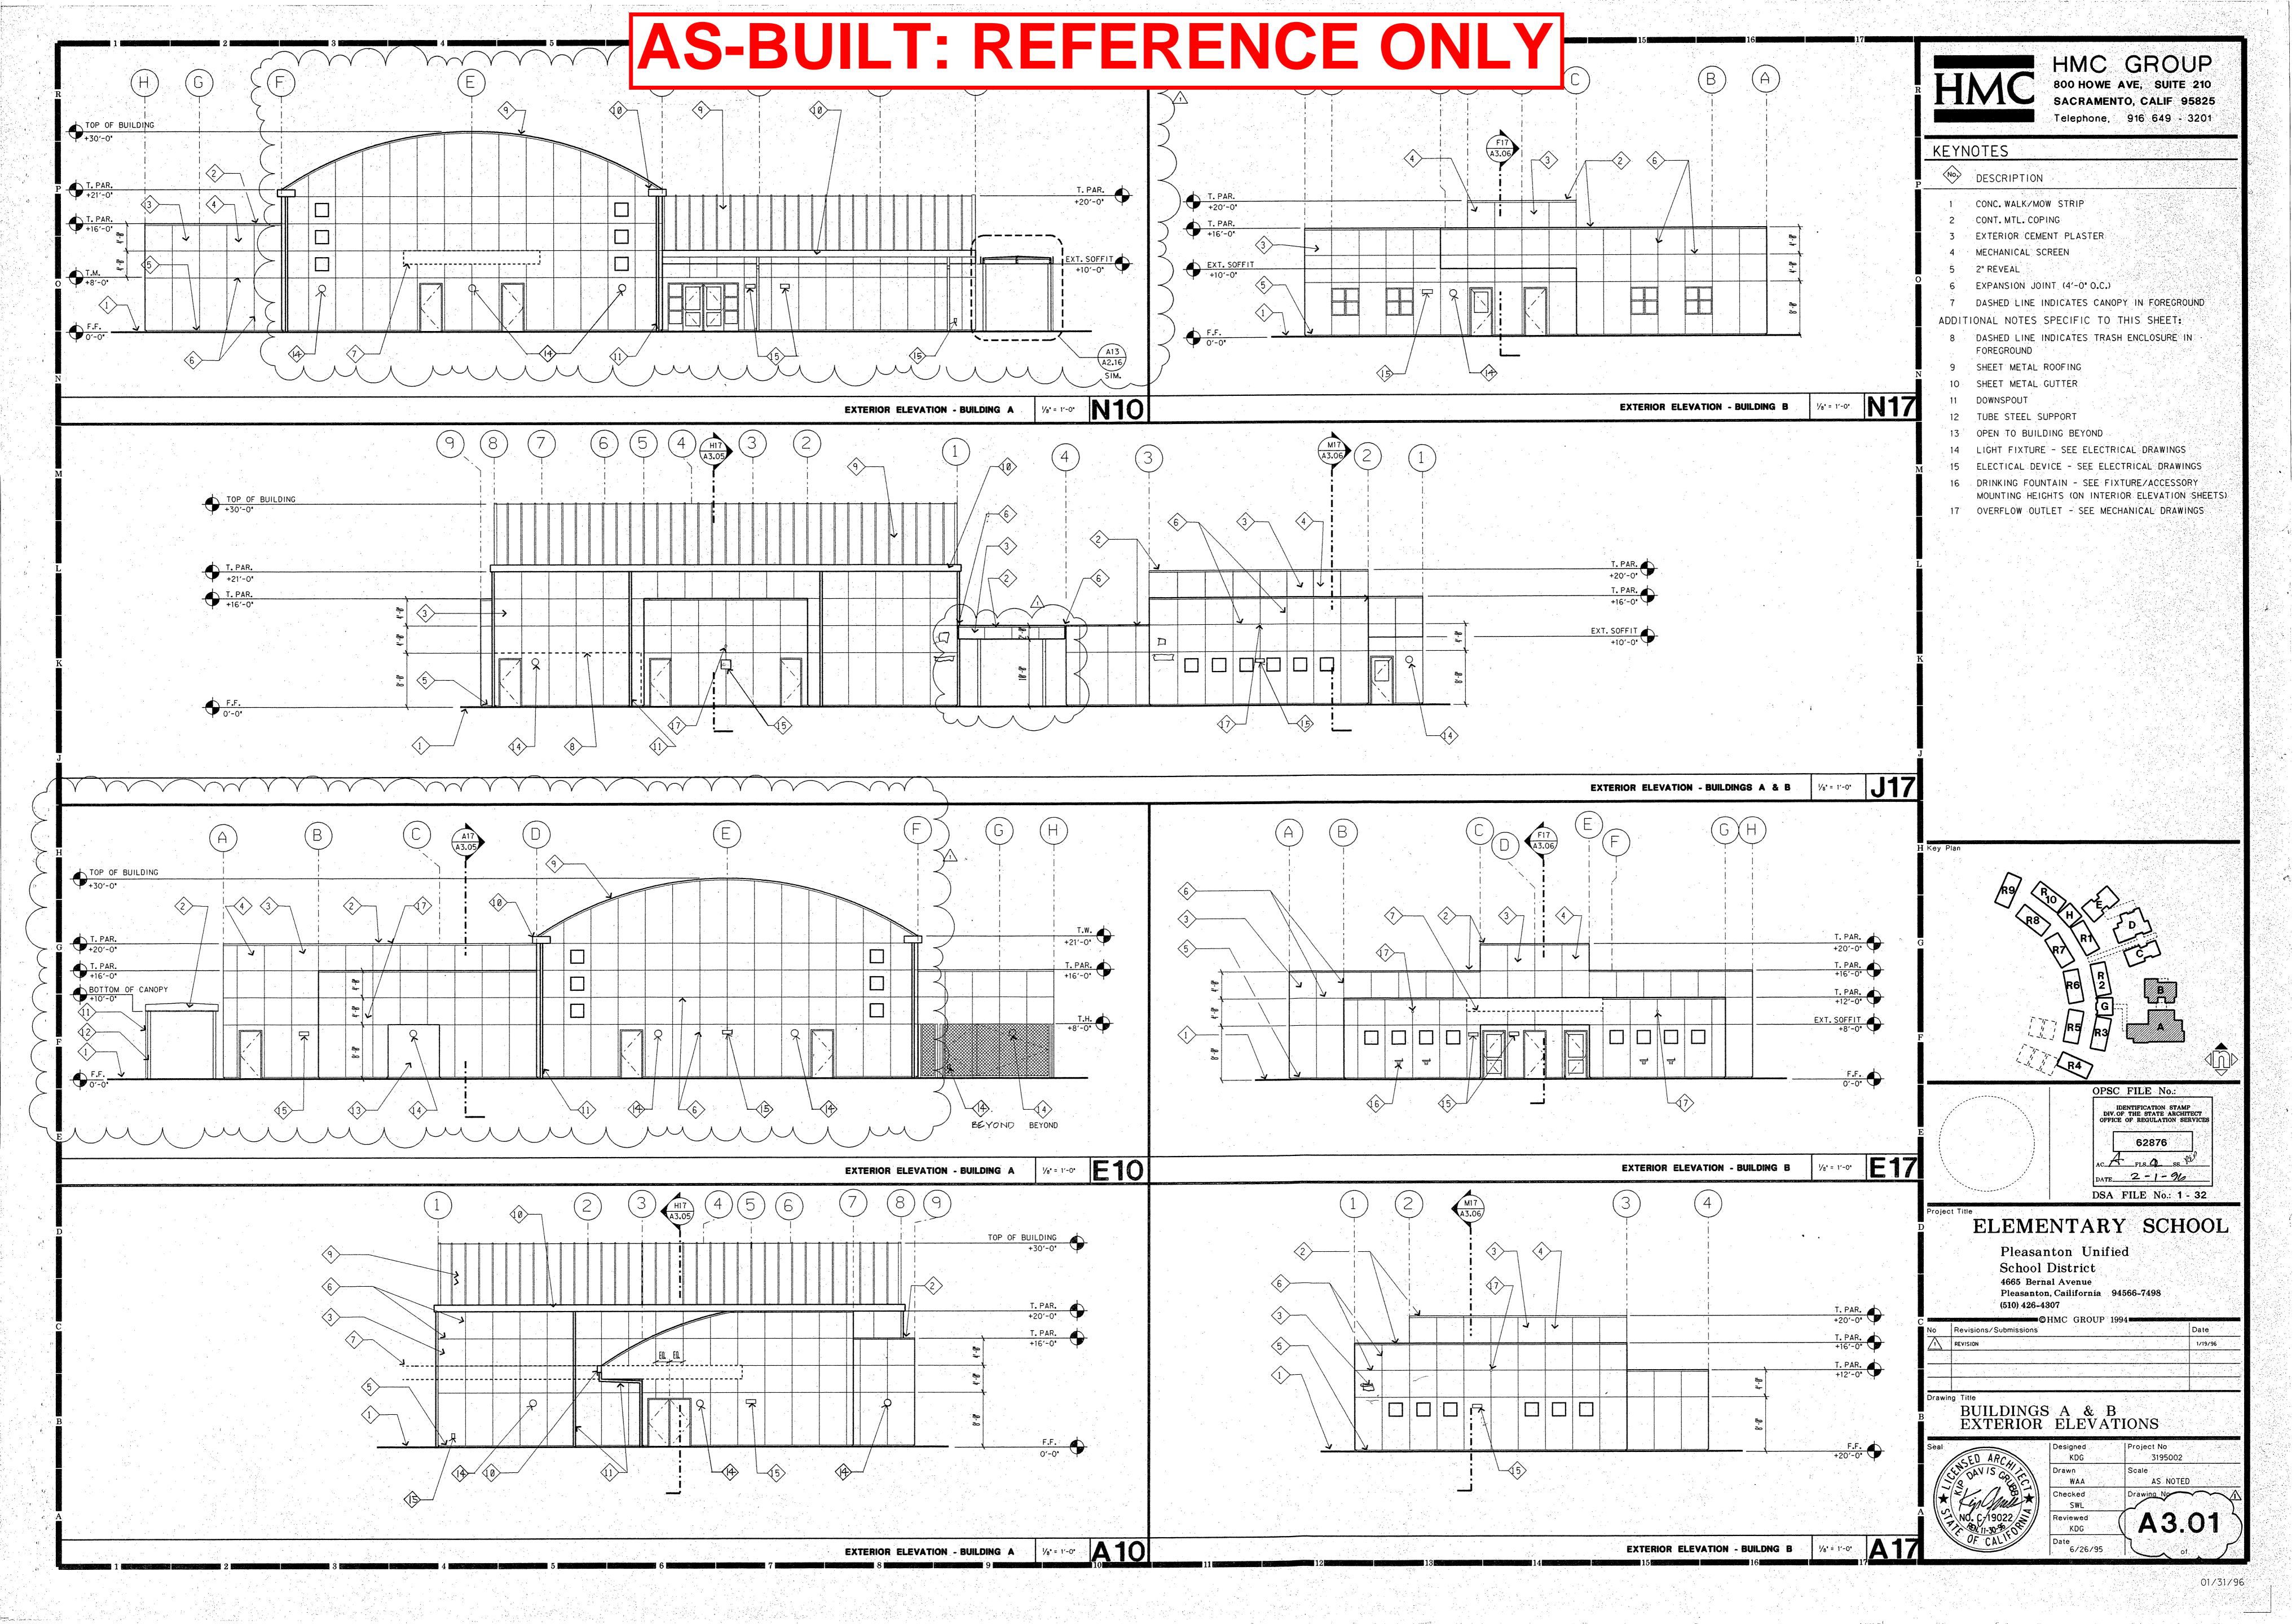

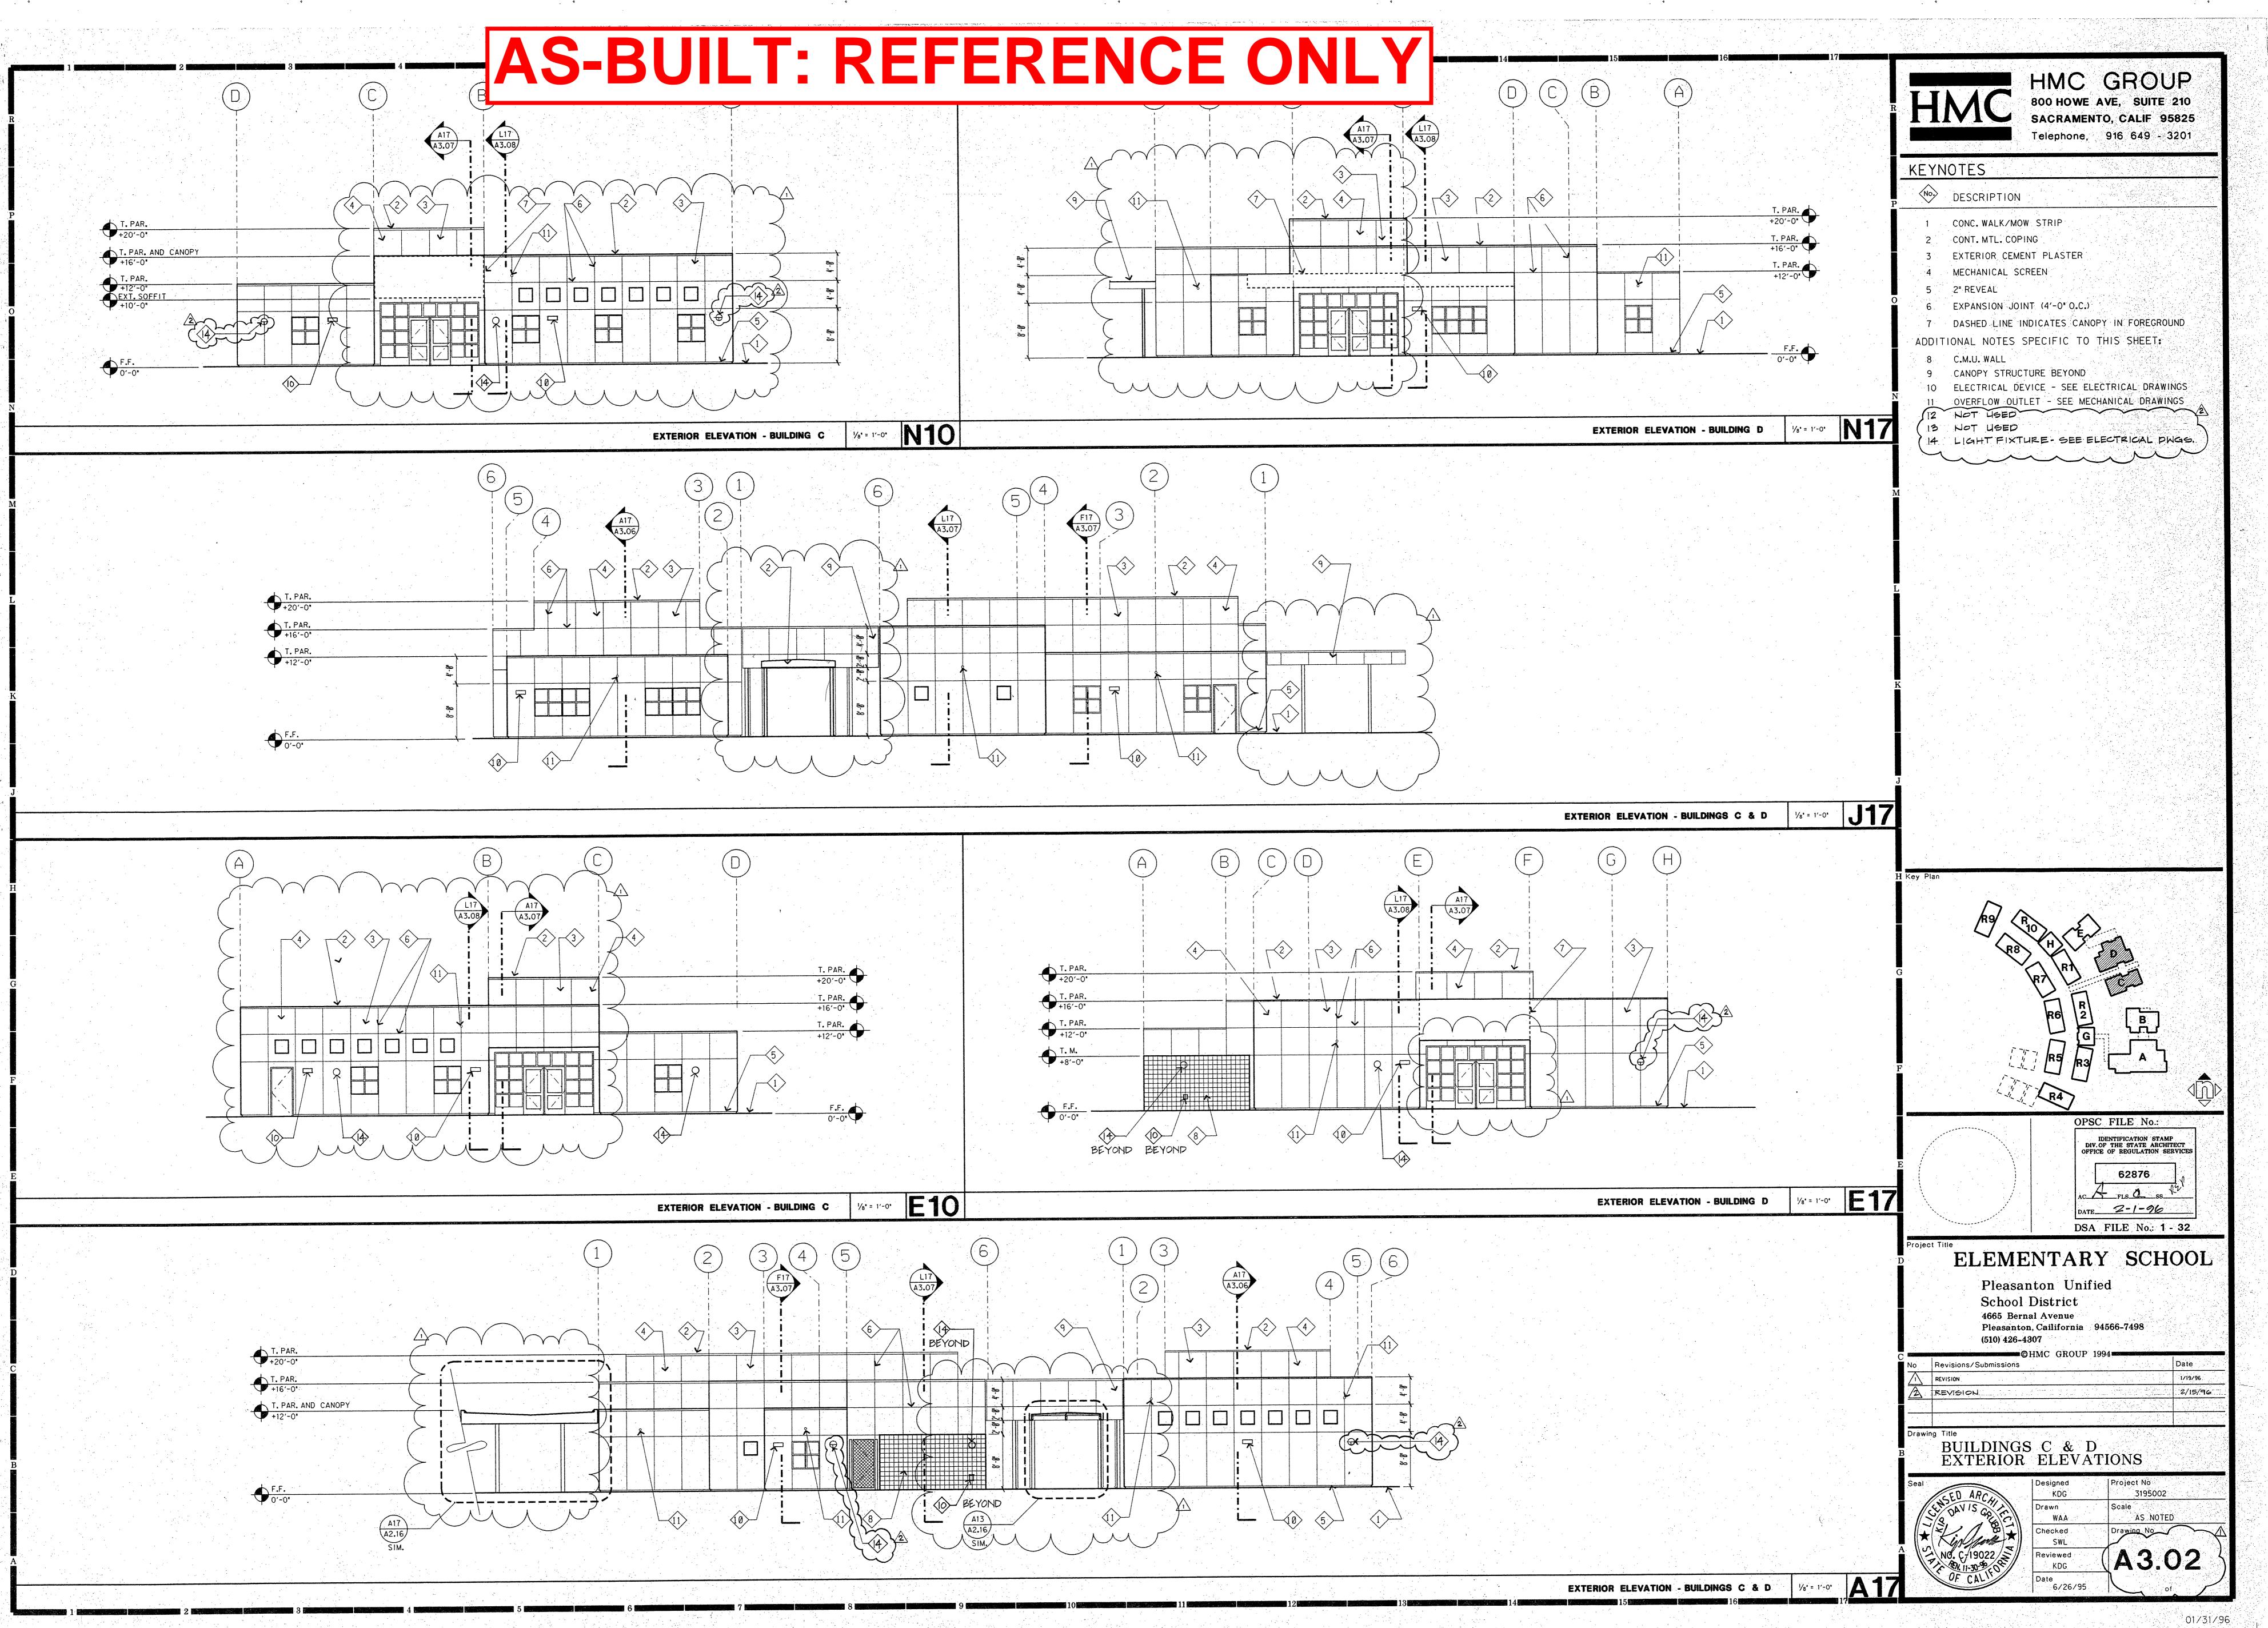


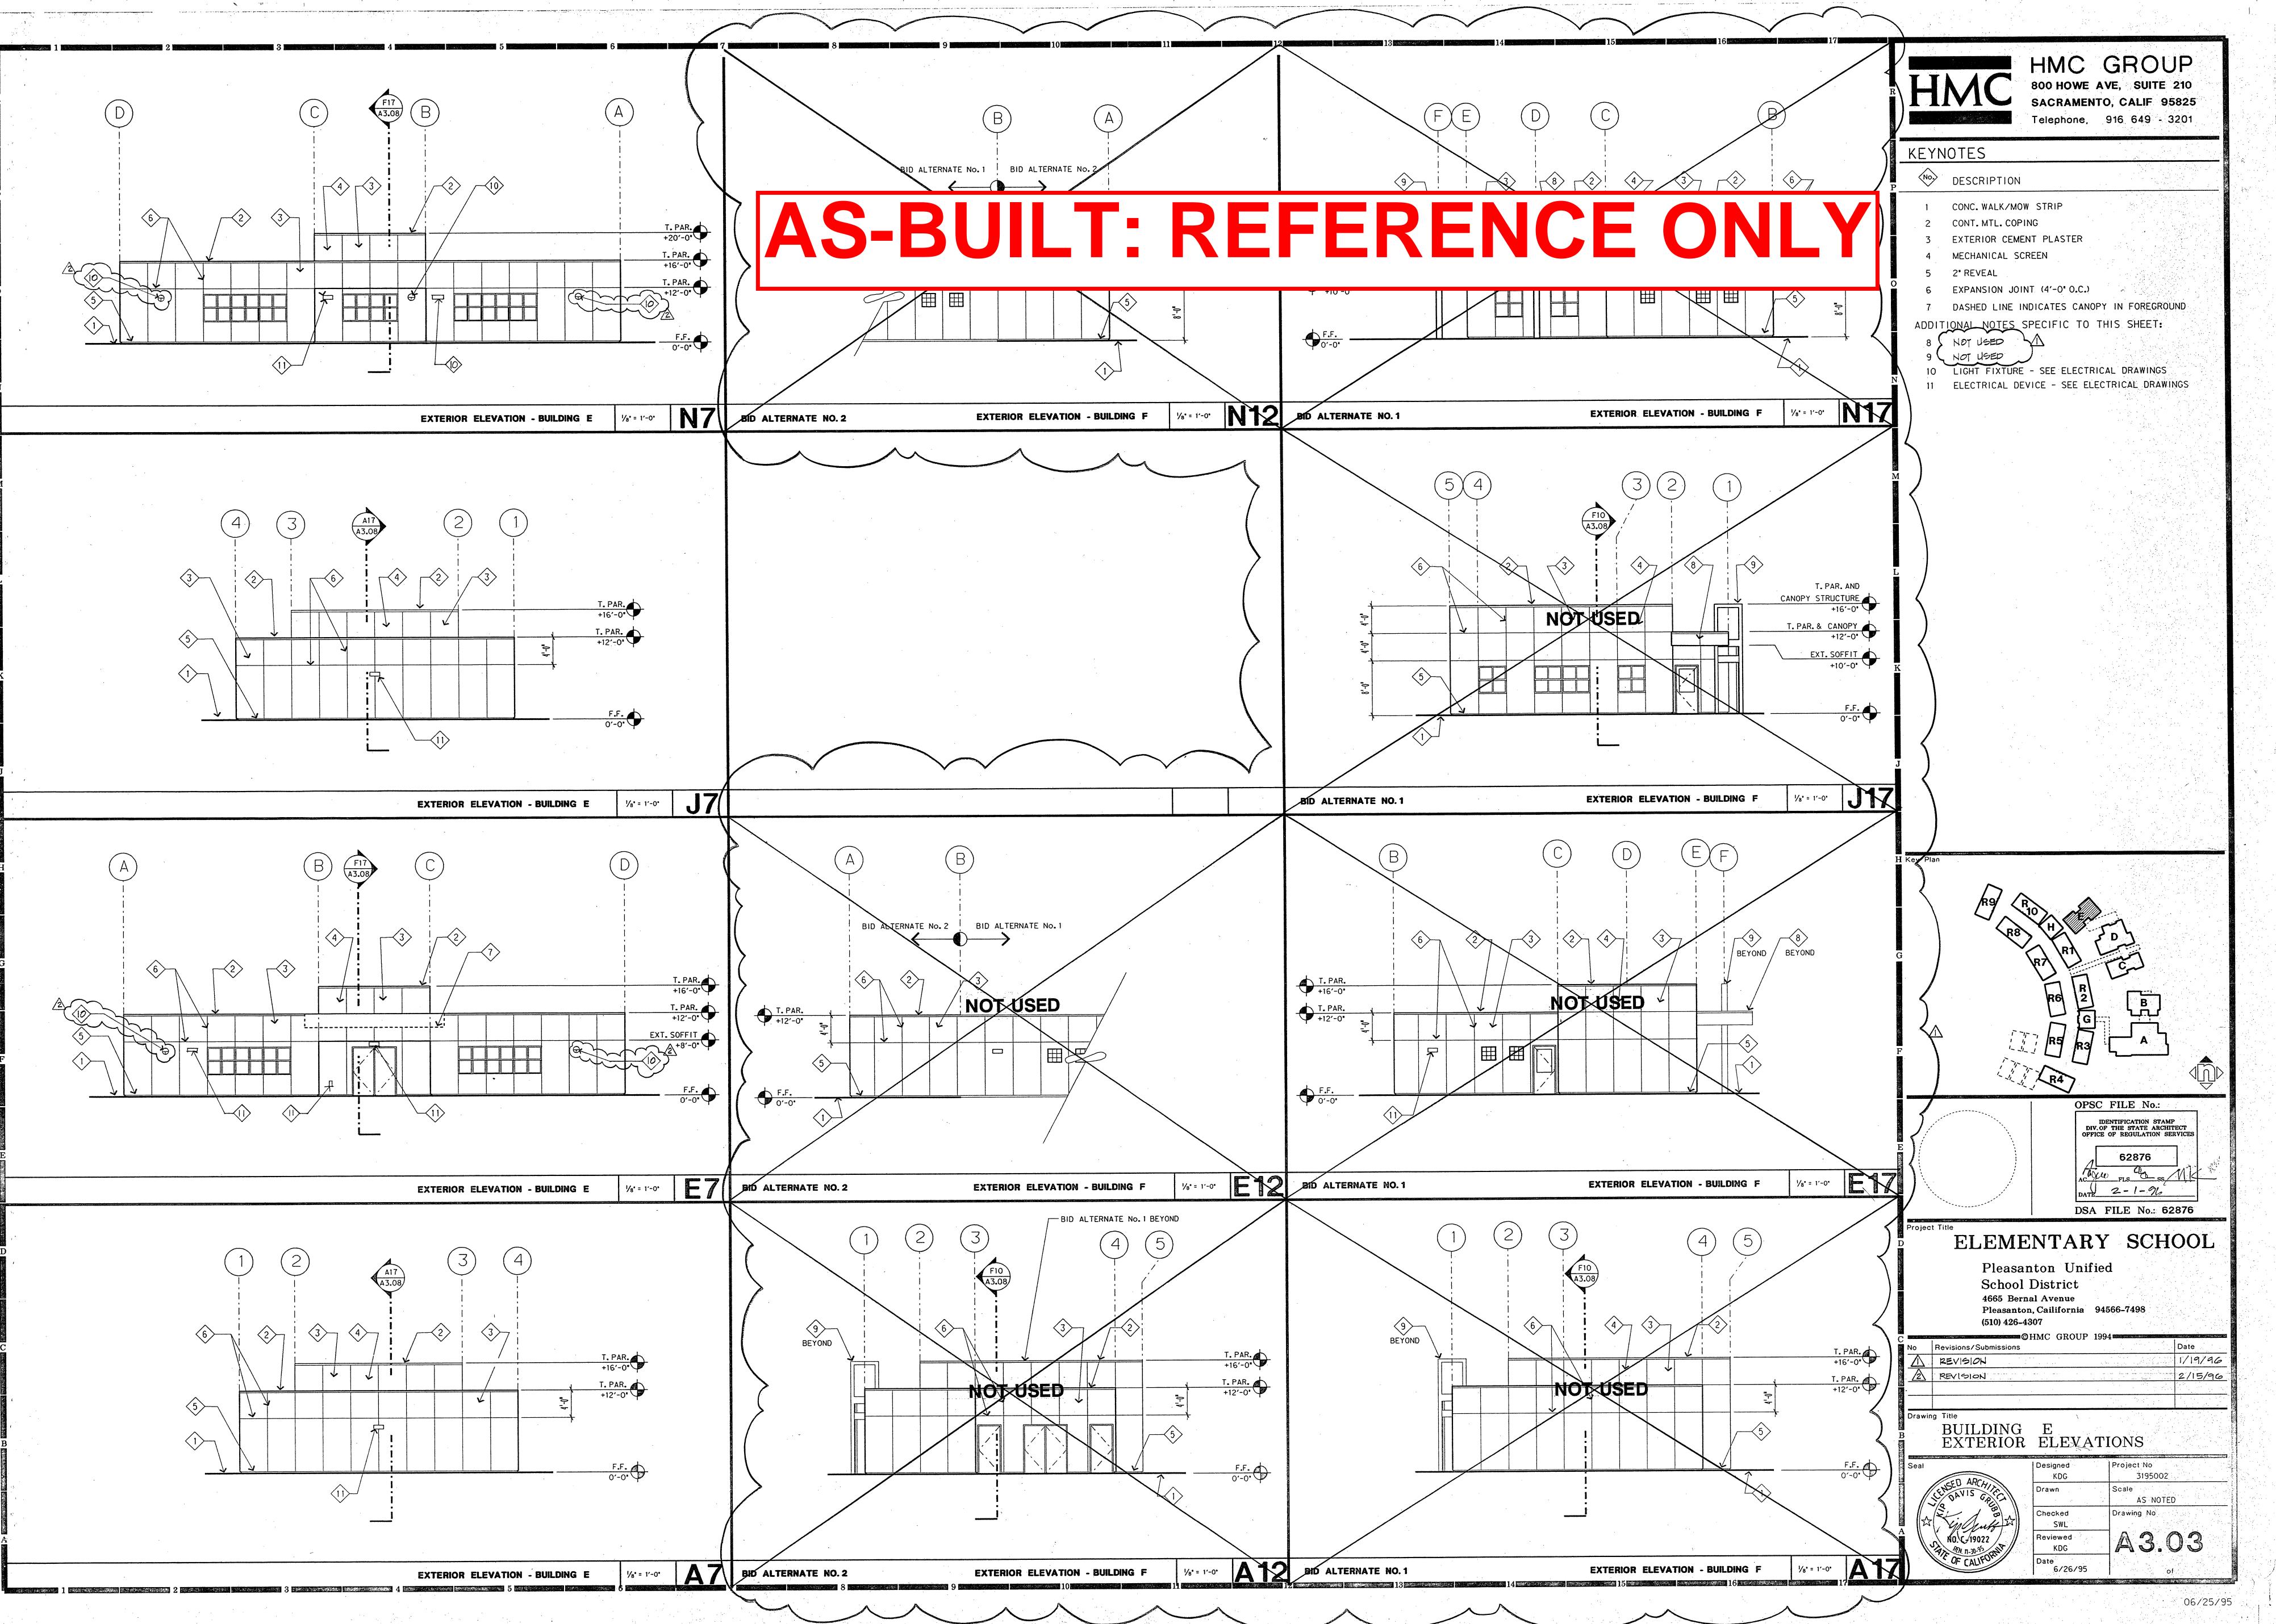


# **AS-BUILT: REFERENCE ONLY** Note: Building H is now Building E

and the second state of the se

(12)

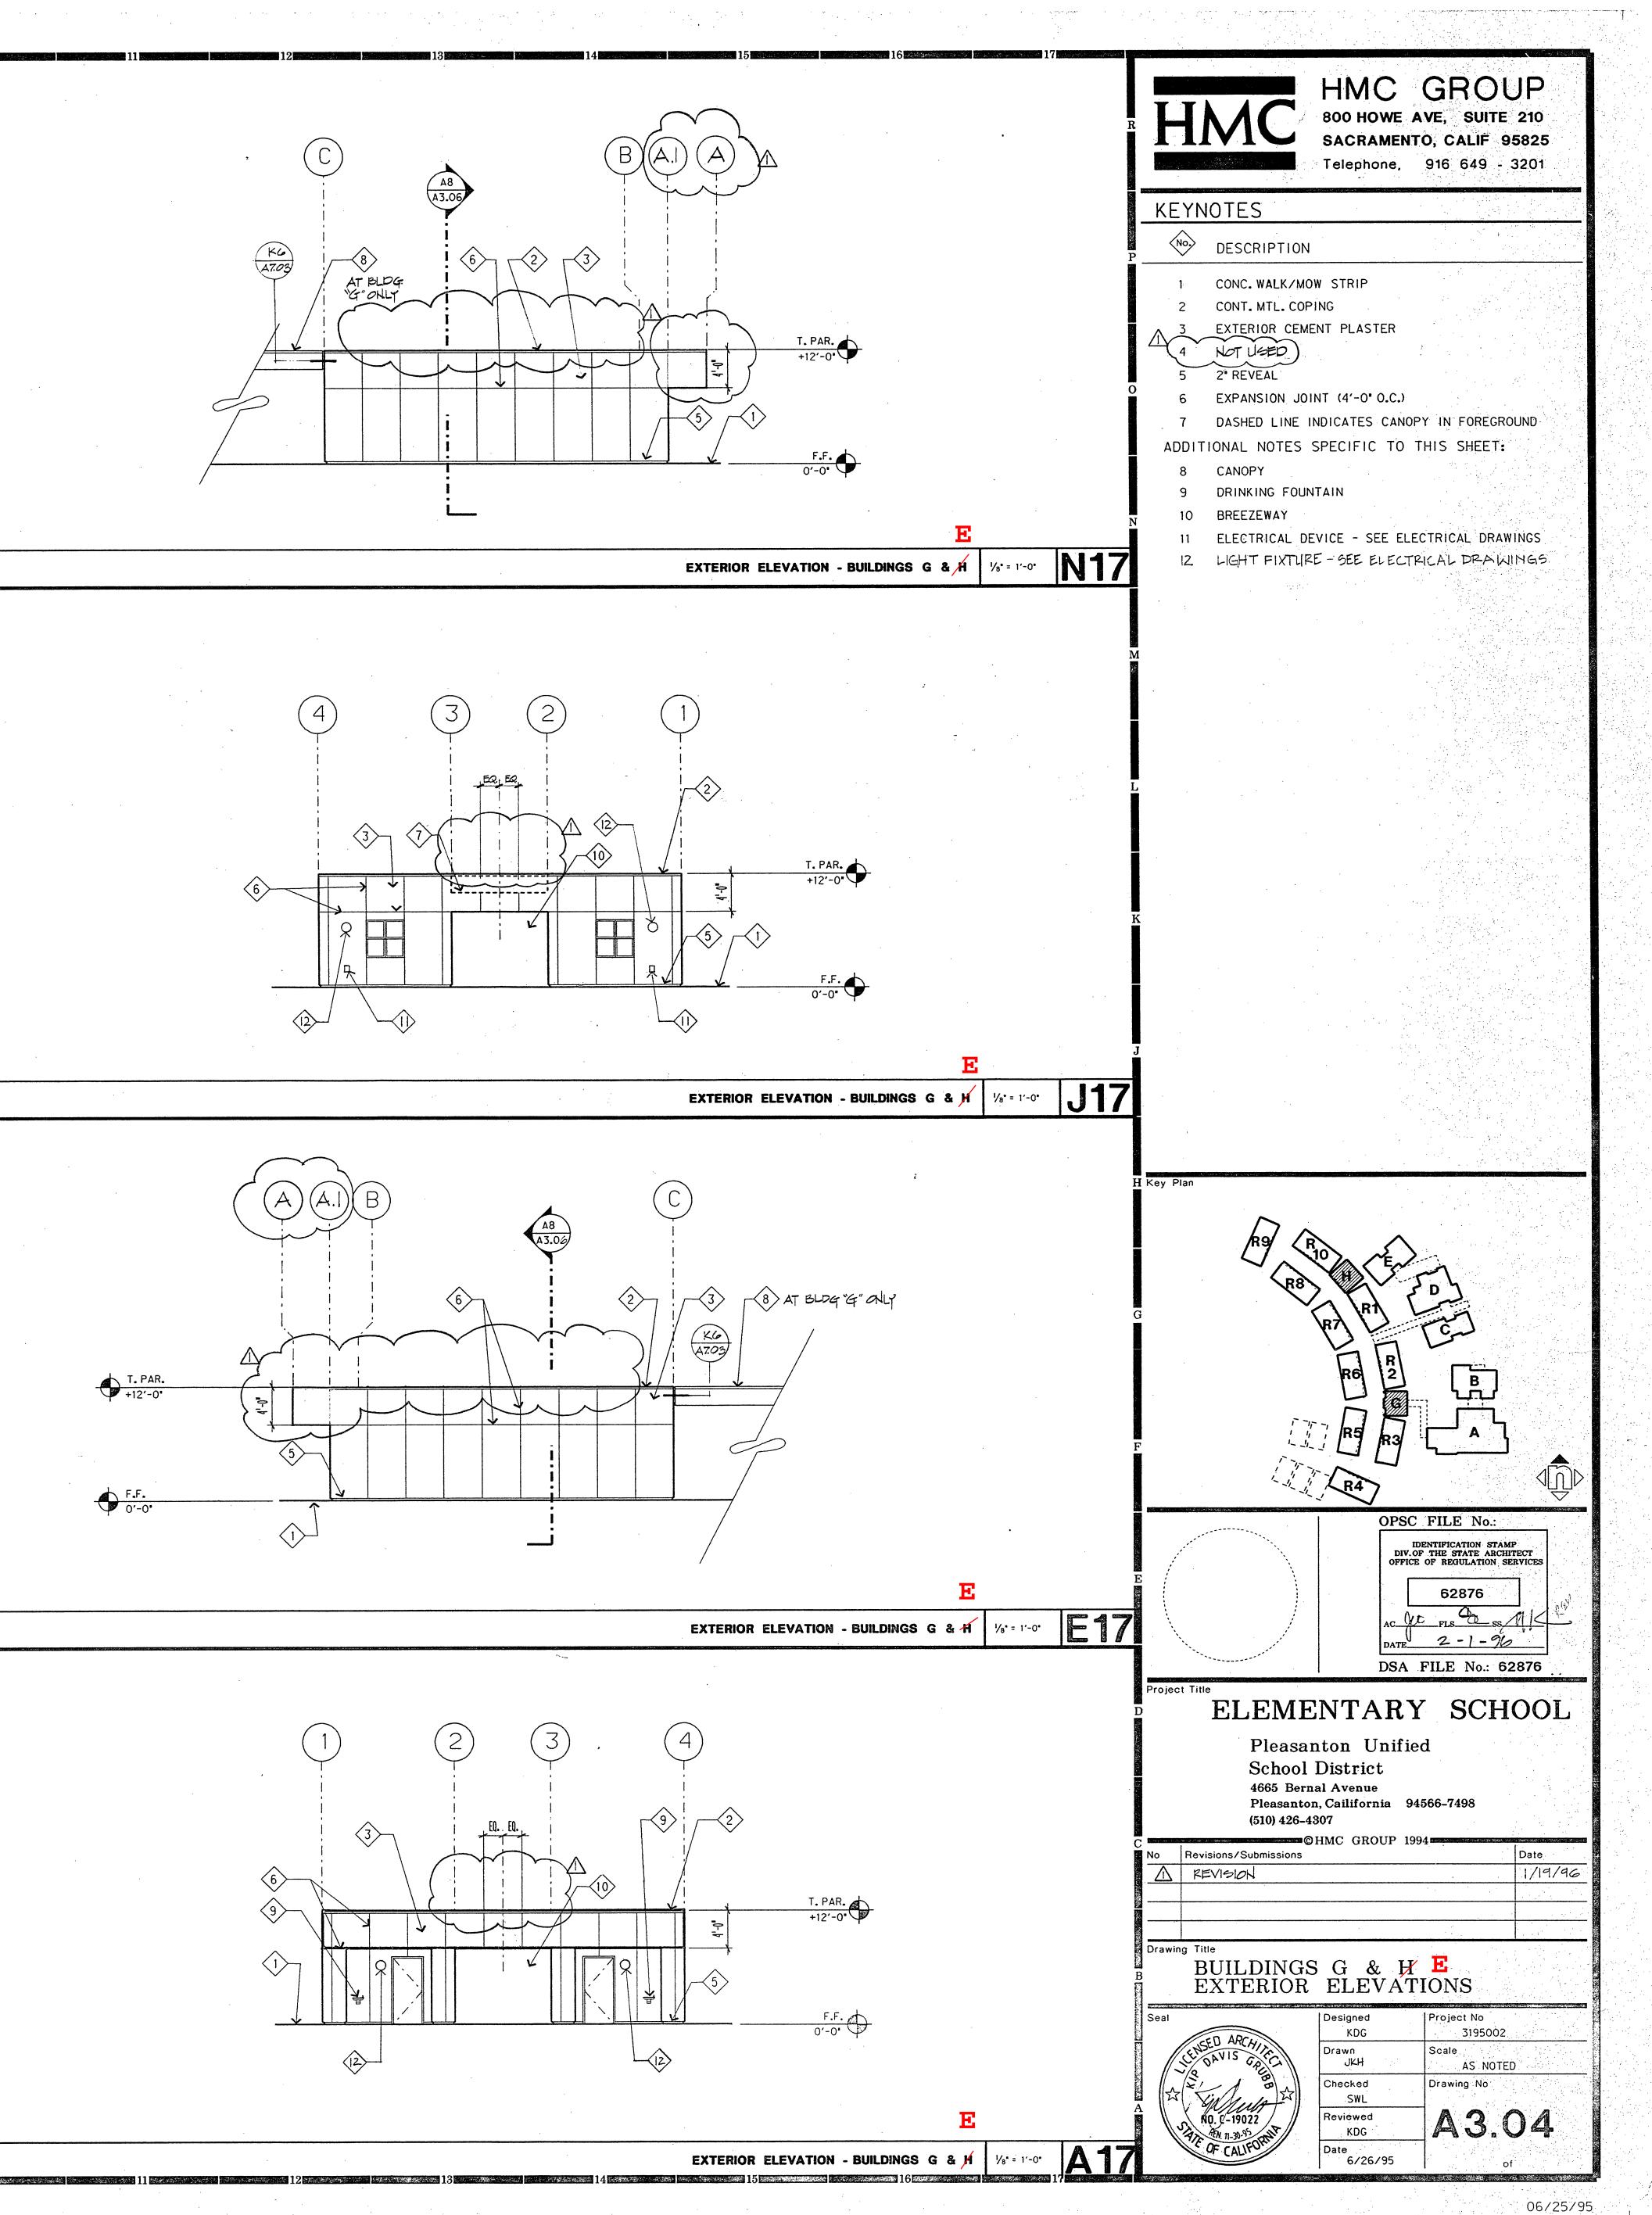

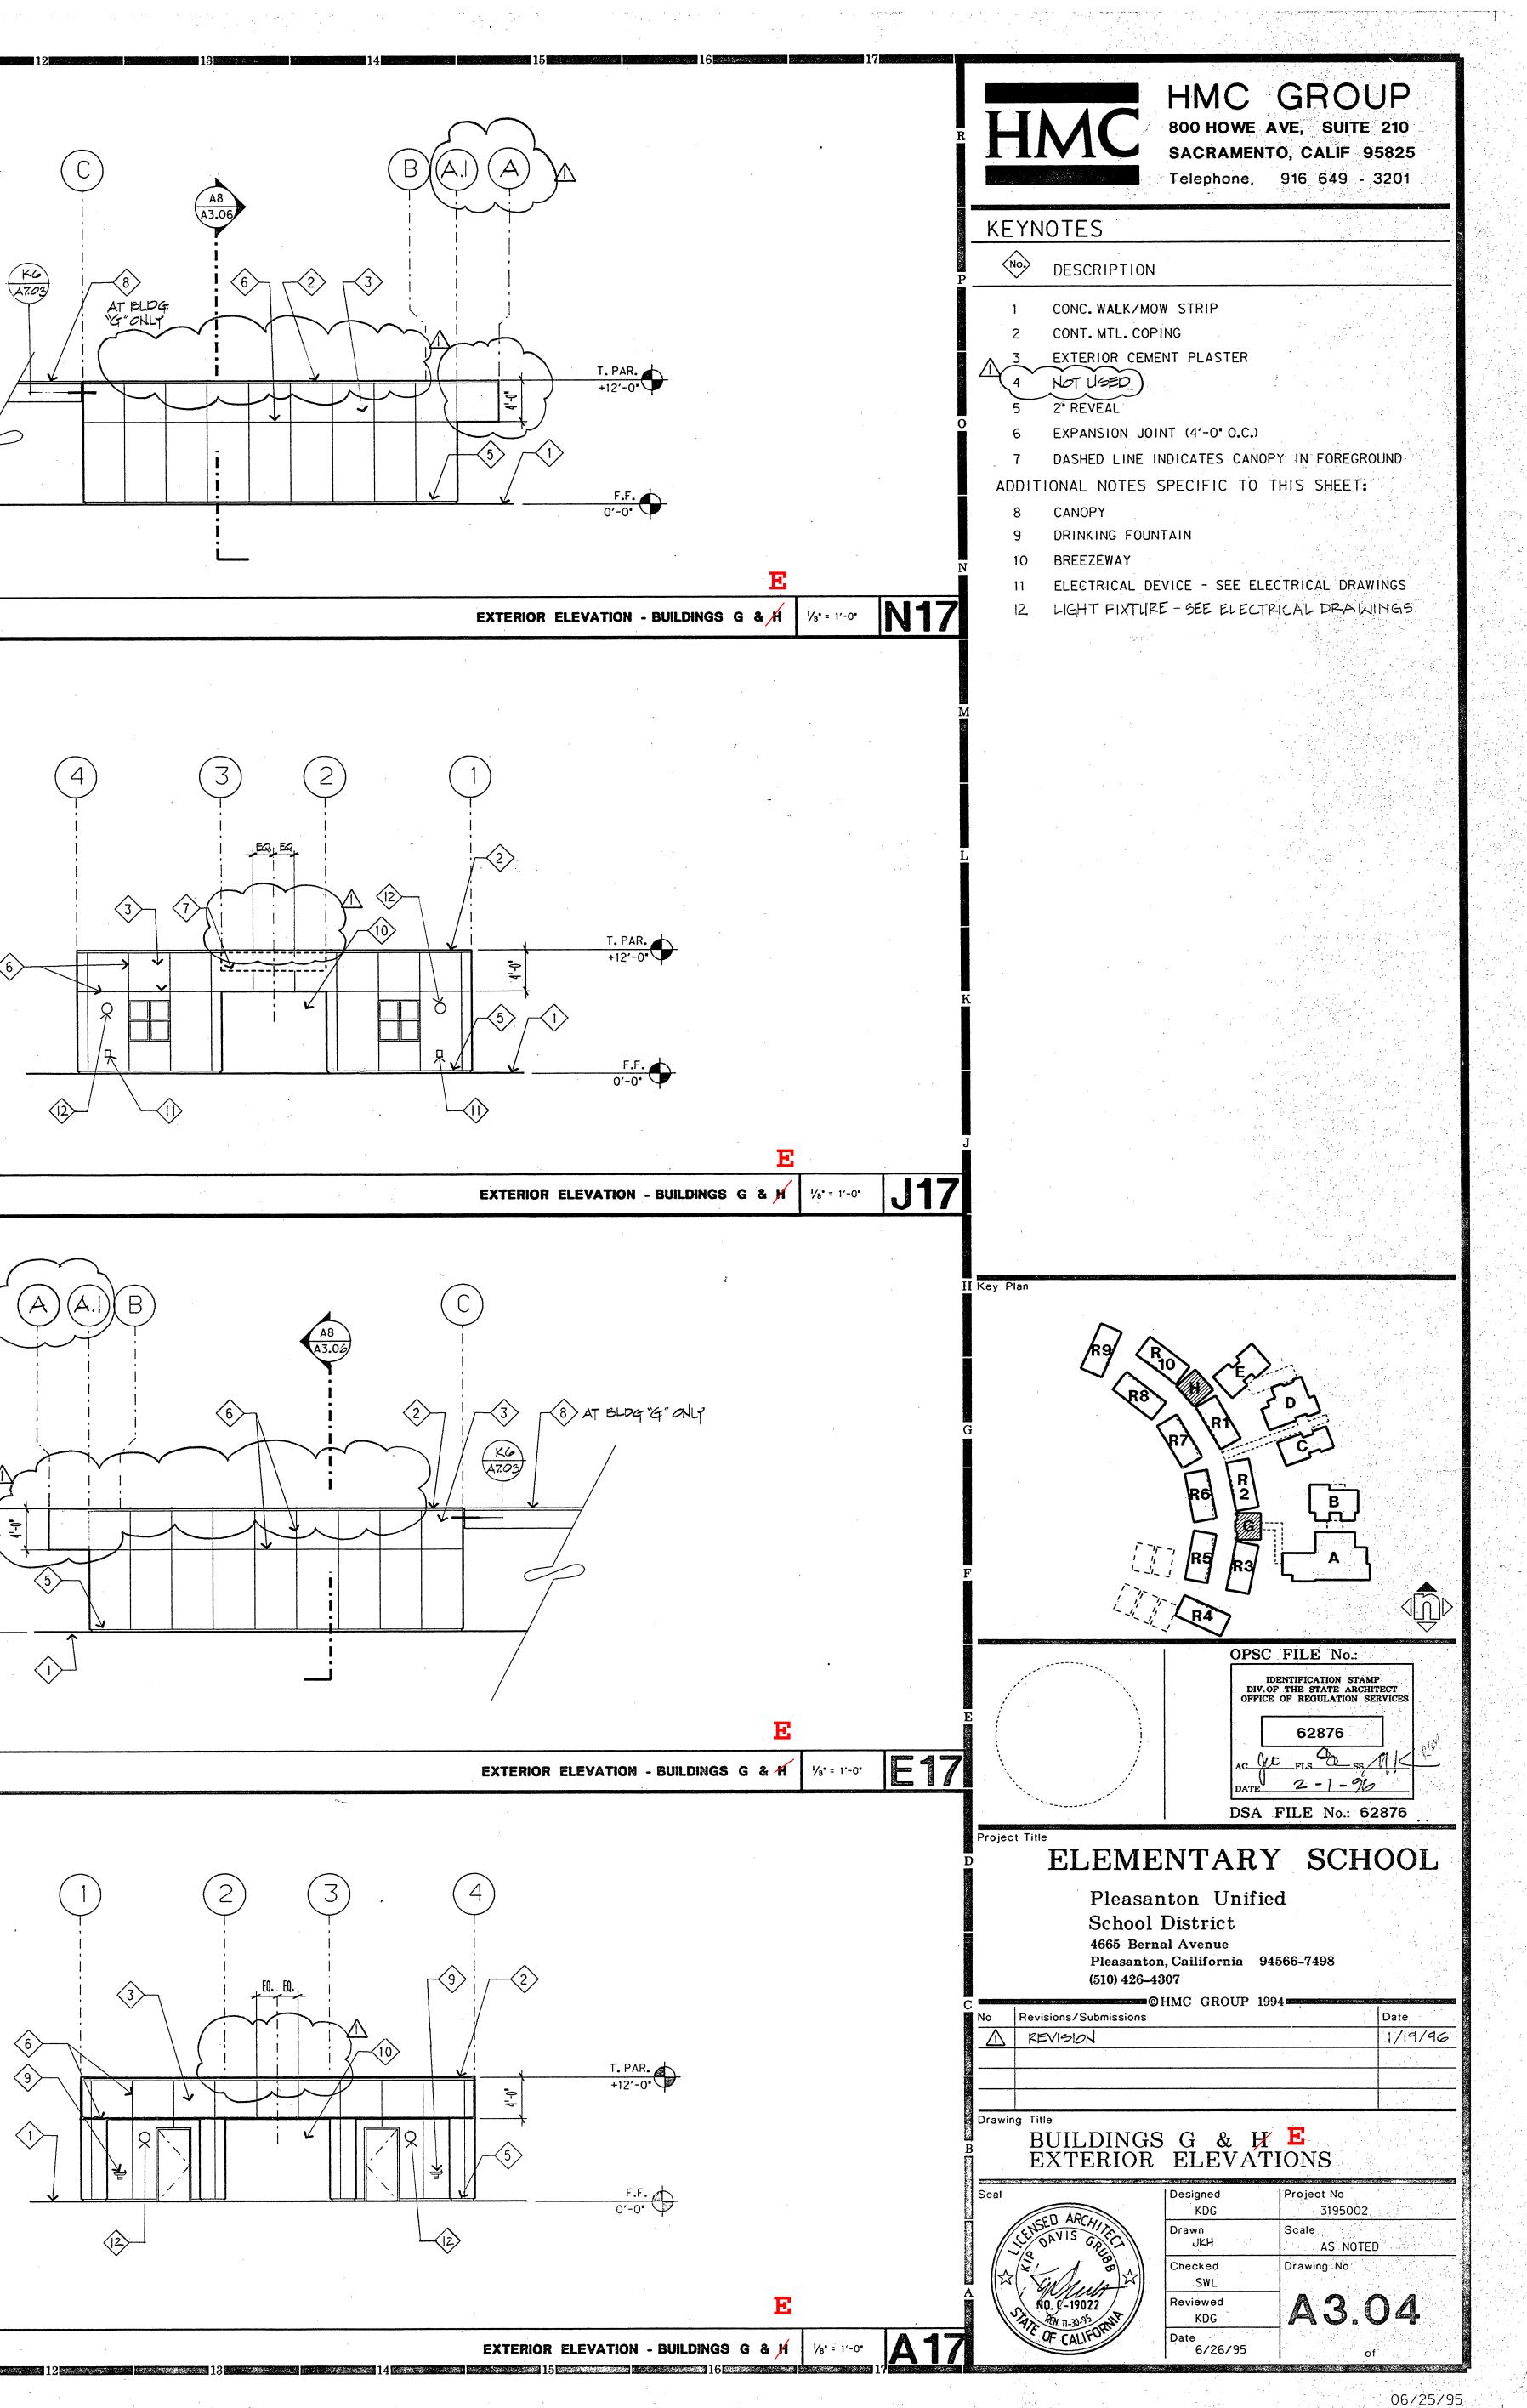

#### DOCUMENT 00 01 15

#### LIST OF DRAWINGS AND TABLES FOR REFERENCE ONLY

#### **DRAWINGS:**

<u>Sheet number</u>	Description		
0	Title Page		
1	Site Plan		
2	Labeled El - Admin Bldg		
3	Labeled El - Admin Bldg		
4	Labeled El - Building D		
5	Labeled El - Building D		
6	Labeled El - 2 Story Classroom		
7	Labeled El - 2 Story Classroom		
8	Labeled El - 2 Story Classroom		
8 9	Labeled El - 2 Story Classroom		
9 10	•		
10	Labeled El - R Buildings: 1 and 10		
	Labeled El - R Buildings: 1 and 10		
12	Labeled El - R Buildings: 3, 4, 7, and 8		
13	Labeled El - R Buildings: 3, 4, 7, and 8		
14	Labeled El - R Buildings: 2, 5, 6, and 9		
15	Labeled El - R Buildings: 2, 5, 6, and 9		
16	Labeled Photographs		
17	Labeled Photographs		
18	Labeled Photographs		
19	Labeled Photographs		
20	Labeled Photographs		
21	Labeled Photographs		
22	Labeled Photographs		
23	Labeled Photographs		
24	Labeled Photographs		
25	Labeled Photographs		
26	Labeled Photographs		
27	Labeled Photographs		
28	Labeled Photographs		
29	Labeled Photographs		
30	Labeled Photographs		
31	Labeled Photographs		
32	Labeled Photographs		
33	Labeled Photographs		
34	Labeled Photographs		
35	Labeled Photographs		
36	Labeled Photographs		
37	Labeled Photographs		
38	Labeled Photographs		
39	Labeled Photographs		
40	Labeled Photographs		
40 41	Labeled Photographs		
41 42	Labeled Photographs		
42 43	Labeled Photographs		
43	Labeled Photographs		
-4-4	Labeleu Filotograpiis		

45	As-Builts - Reference Only
46	As-Builts - Reference Only
47	As-Builts - Reference Only
48	As-Builts - Reference Only

#### TABLES:

#### **Color Palette:**

Label	Brand	Color Code	Color Description
P-1	Kelly Moore	KMW 24-1	Bud's Sail
P-2	Kelly Moore	KM 4867	Soul Quenching
P-3	Kelly Moore	KM 5822	San Francisco Fog
P-4	Kelly Moore	HLS 4269	Oxford Brick
P-5	Kelly Moore	KMA 28	Bay Isle Pointe
P-6	Kelly Moore	KMA 87	Stiletto
P-7	Kelly Moore	КМ 4776	Green Tea
P-8	Kelly Moore	КМ 5273	Cassava Cake
P-9	Kelly Moore	КМ 4993	Tsunami
P-10	Kelly Moore	KM 5281	Saffron Robe
P-11	Kelly Moore	KM 5512	Love Birds
P-12 - Custom Match to:	Tnemec	49BL	Reflection Pool
R-1	Tnemec	49BL	Reflection Pool

END OF DOCUMENT