

TRES WEST ENGINEERS, INC.

2702 SOUTH 42ND STREET, SUITE 301
TACOMA, WA 98409-7315
Phone: 253.472.3300
www.treswest.com



Project Title

BRYANT MONTESSORI


717 S Grant Ave
Tacoma, WA 98405

Project Numbers
2022-008 BMS

Issue & Revision Dates
7 JULY 2022 PRE-APP
20 JULY 2022 PROGRESS SET

SCHEMATIC DESIGN
NOT FOR CONSTRUCTION

Light Fixture Type ES2
5,600 Lumens
58 Watts

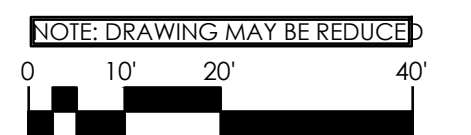


Sheet Title
**ELECTRICAL
SITE PLAN**

Drawn By: AJF Checked By: SJR

Sheet Number

E1.01

Sheet Number Of
All material herein constitutes the original and unpublished work of the architect and may not be used, duplicated or disclosed without the written consent of the architect. Copyright © 2012 by TCF Architecture, PLLC. All rights reserved.

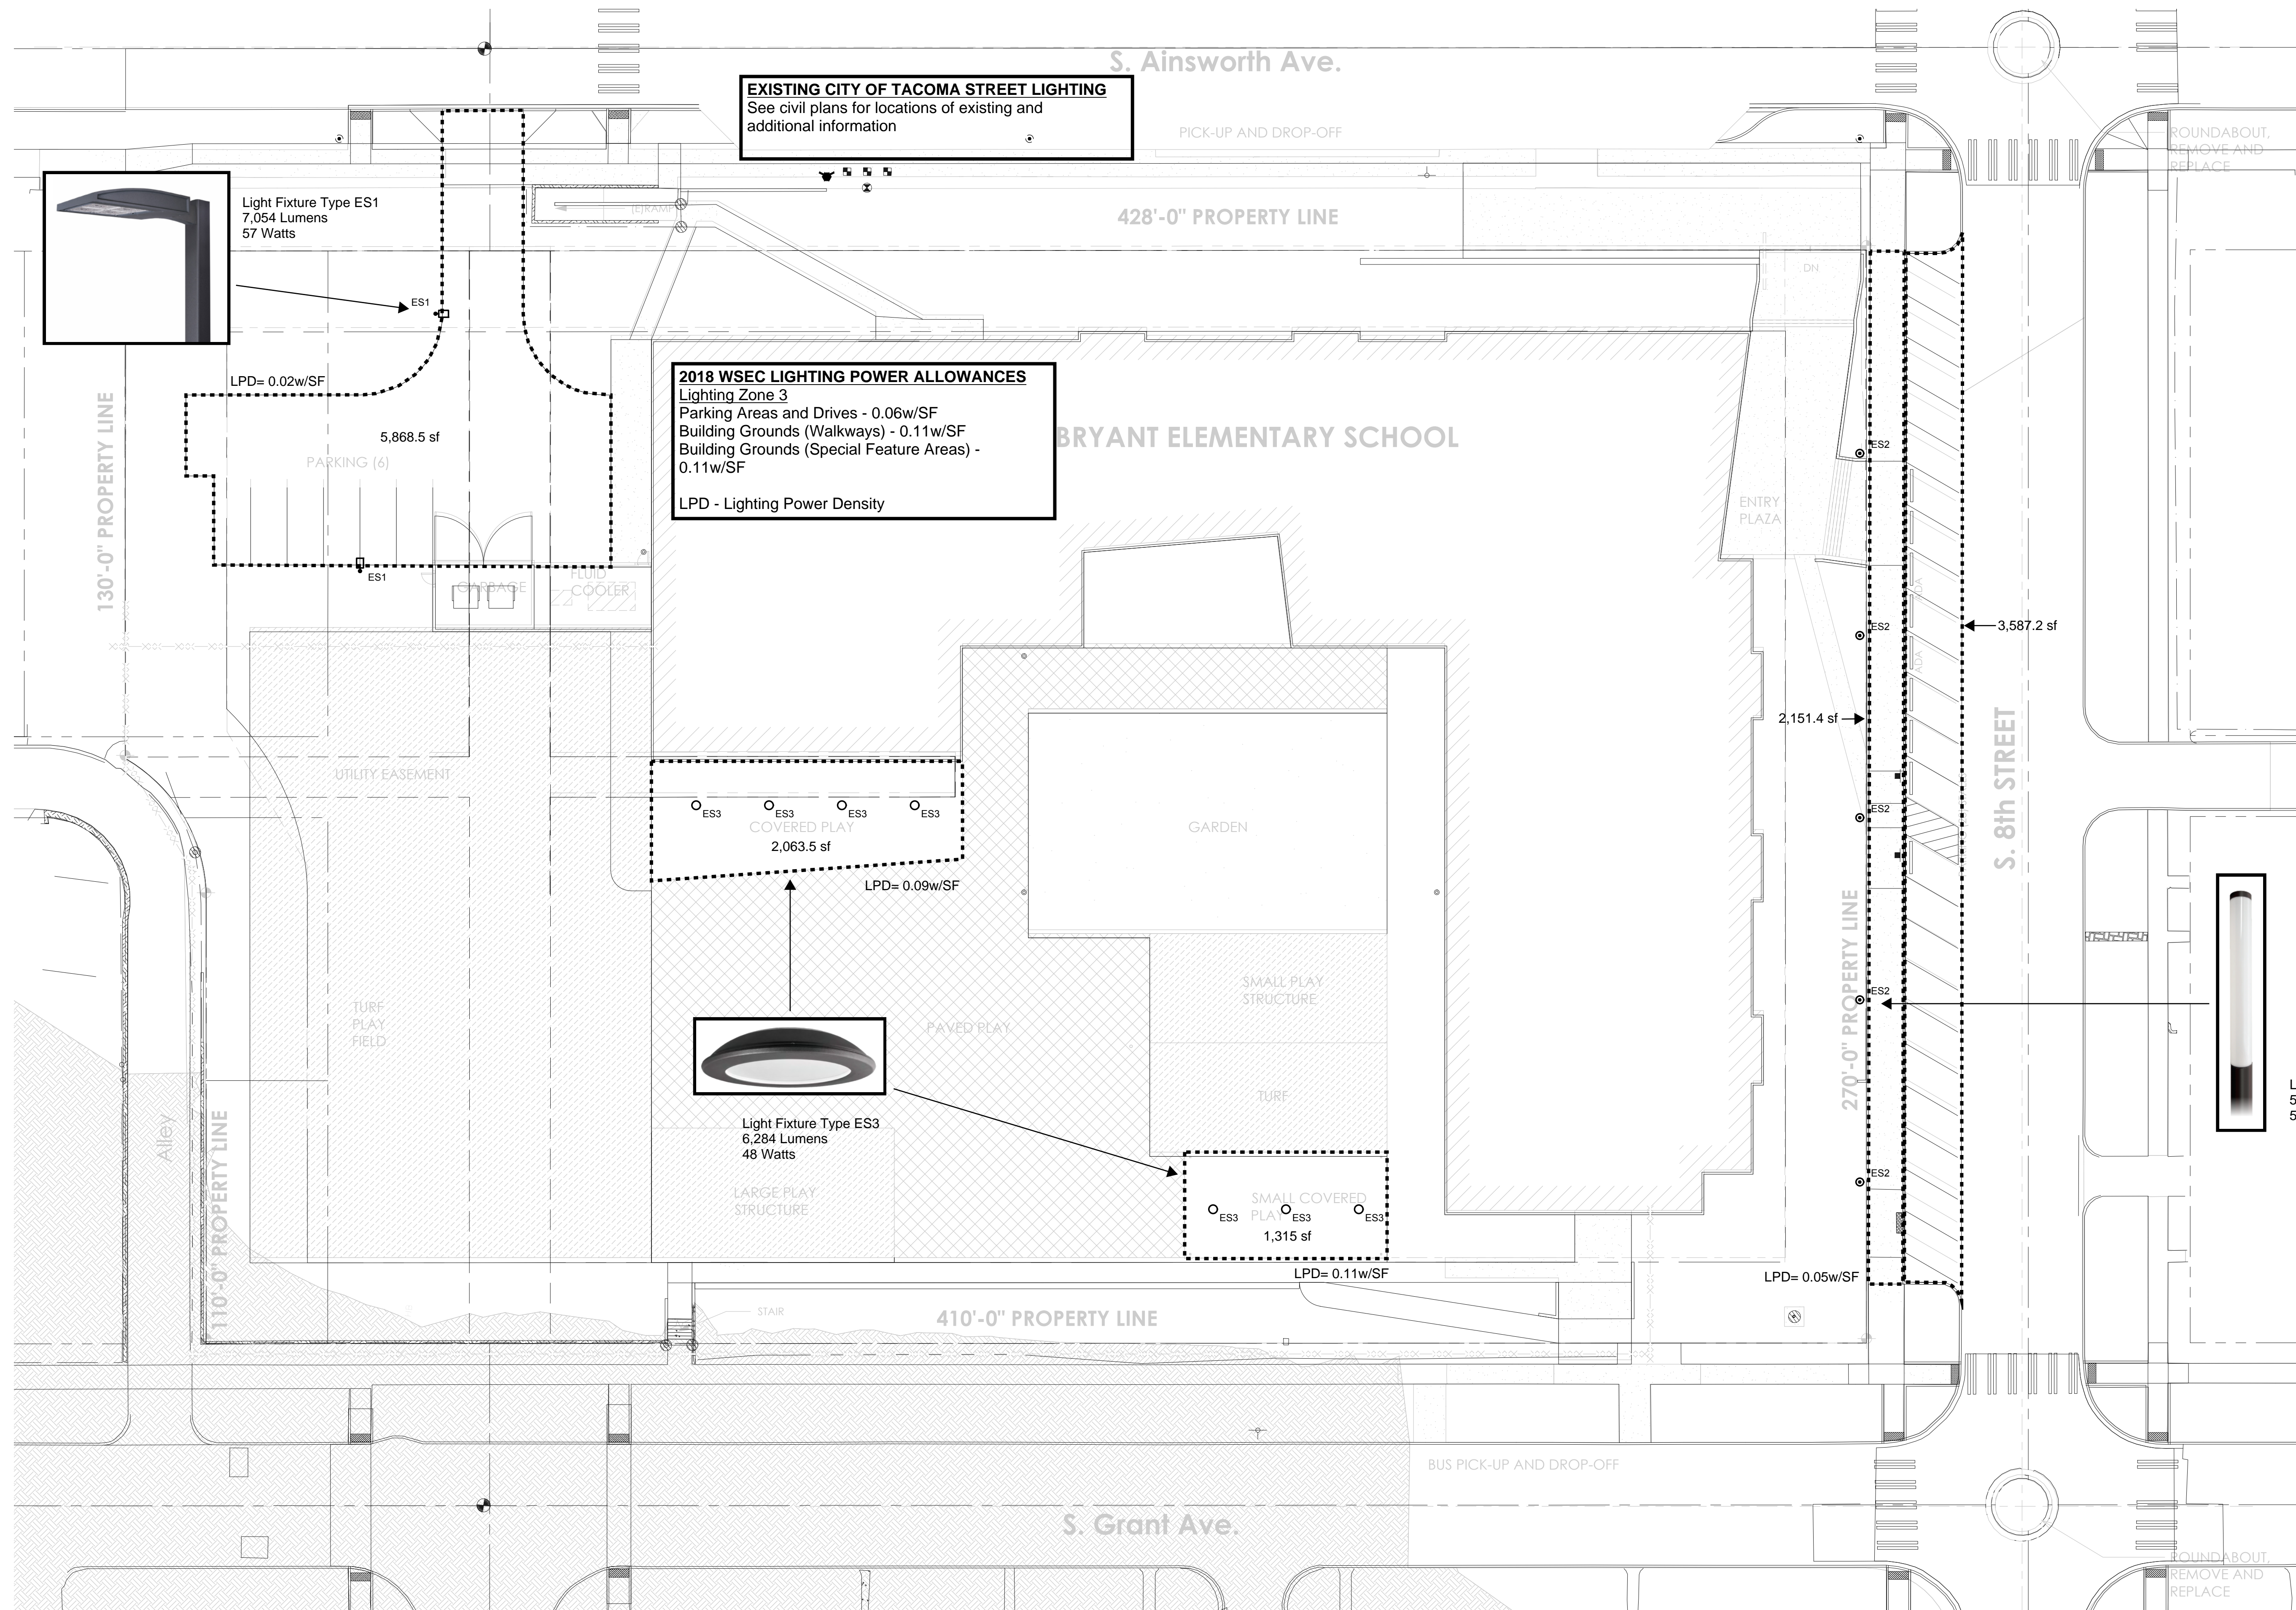

EXISTING CITY OF TACOMA STREET LIGHTING
See civil plans for locations of existing and additional information

2018 WSEC LIGHTING POWER ALLOWANCES
Lighting Zone 3
Parking Areas and Drives - 0.06w/SF
Building Grounds (Walkways) - 0.11w/SF
Building Grounds (Special Feature Areas) - 0.11w/SF
LPD - Lighting Power Density

Light Fixture Type ES1
7,054 Lumens
57 Watts

Light Fixture Type ES3
6,284 Lumens
48 Watts

1 SITE PLAN
1" = 20'-0"

