


SH/Transportation Site Plan Access

Photo Locations

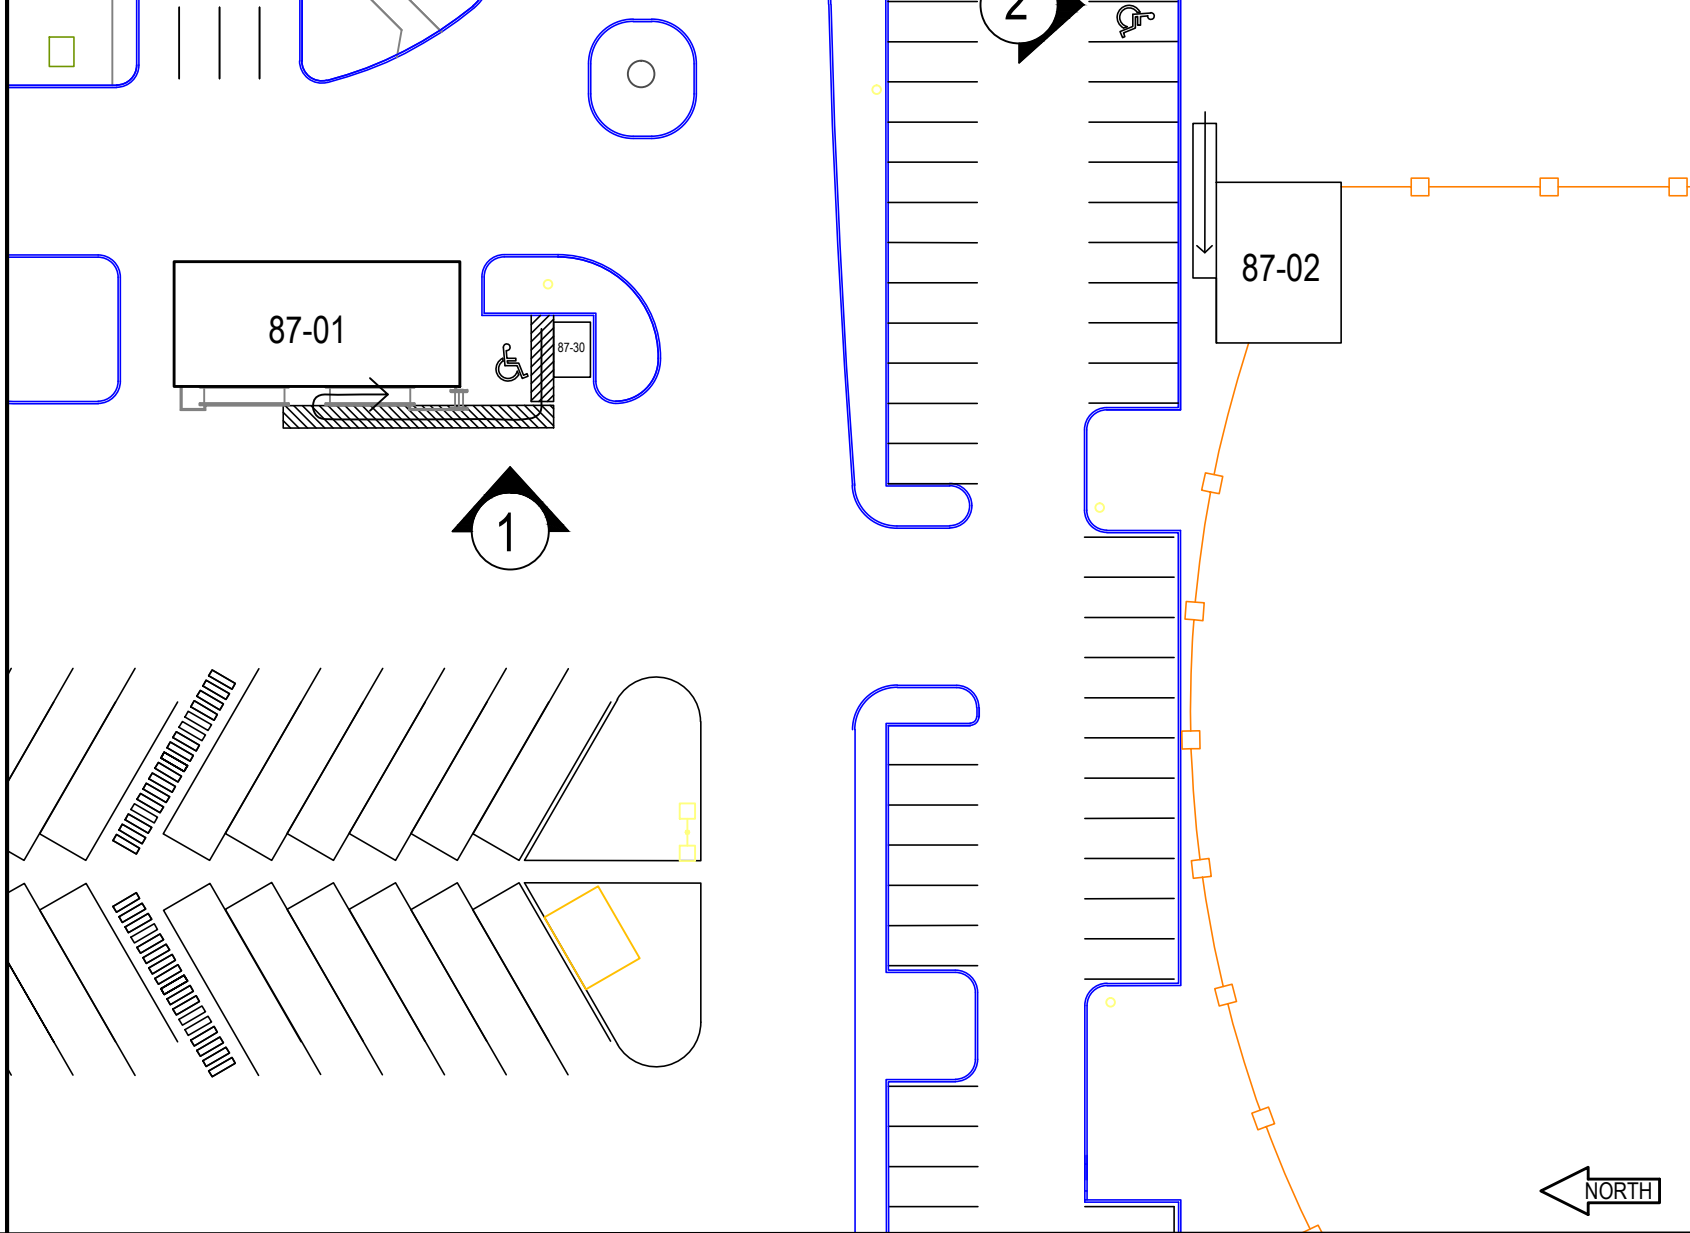

PUYALLUP
SCHOOL DISTRICT
A Tradition of Excellence



Site Access Plan
South Hill Transportation
1501 39th AVE SW
Puyallup, WA 98373

Scale:
1"=60'

Drawn By:
RG

Date:
July 2019

Site/ Bldg/ Floor No.
87-Site

Range/ Township/ Section:
04-19-04

Parcel Number(s):
0419043117

Sheet No.

C1 of 1

South Hill Transportation ADA Site Photos

1



2



For building access, use the ADA stall next to the buildings and follow the ramps.