


Rogers HS Pool - Site Plan Access

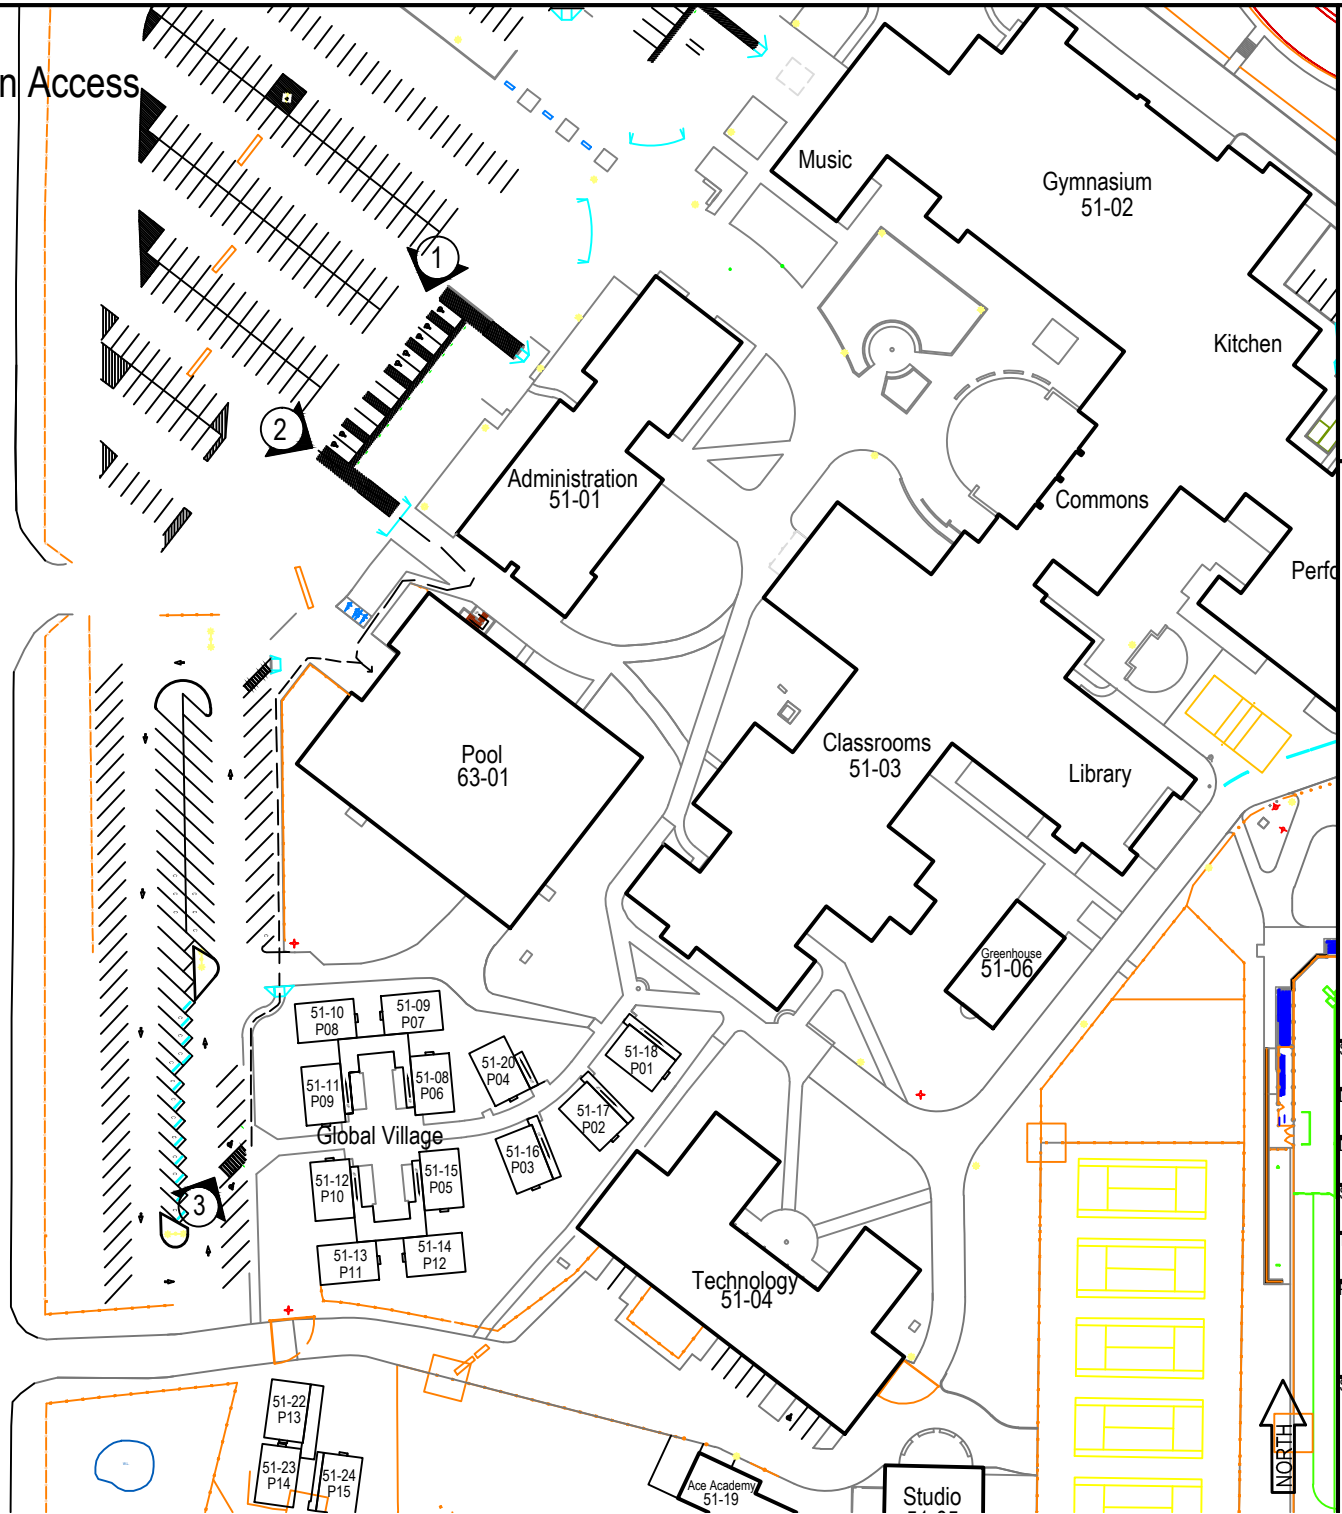

Scale:	NTS
Drawn By:	RG
Date:	July 2019
Site/ Bldg/ Floor N	63-Site
Range/ Township/ St	
Parcel Number(s)	041916200
Sheet No.	

Rogers Pool Building ADA Site Photos

1



Main group of ADA stalls.

2



From the main group of ADA stalls in the parking lot, continue over the crosswalk, and follow the sidewalk south, using the first doors to gain access to the pool building.

3



For building access from these ADA stalls follow the sidewalk north until you reach the pool.

Scale:
NTS

Drawn By:
RG

Date:
July 2019

Site/ Bldg/ Floor No.
63-Site

Range/ Township/ Section:

Parcel Number(s):

Sheet No.