


Heritage Recreation Fields Site Plan Access

NOTE:
 -A key may be obtained from Security to open the locked gates.

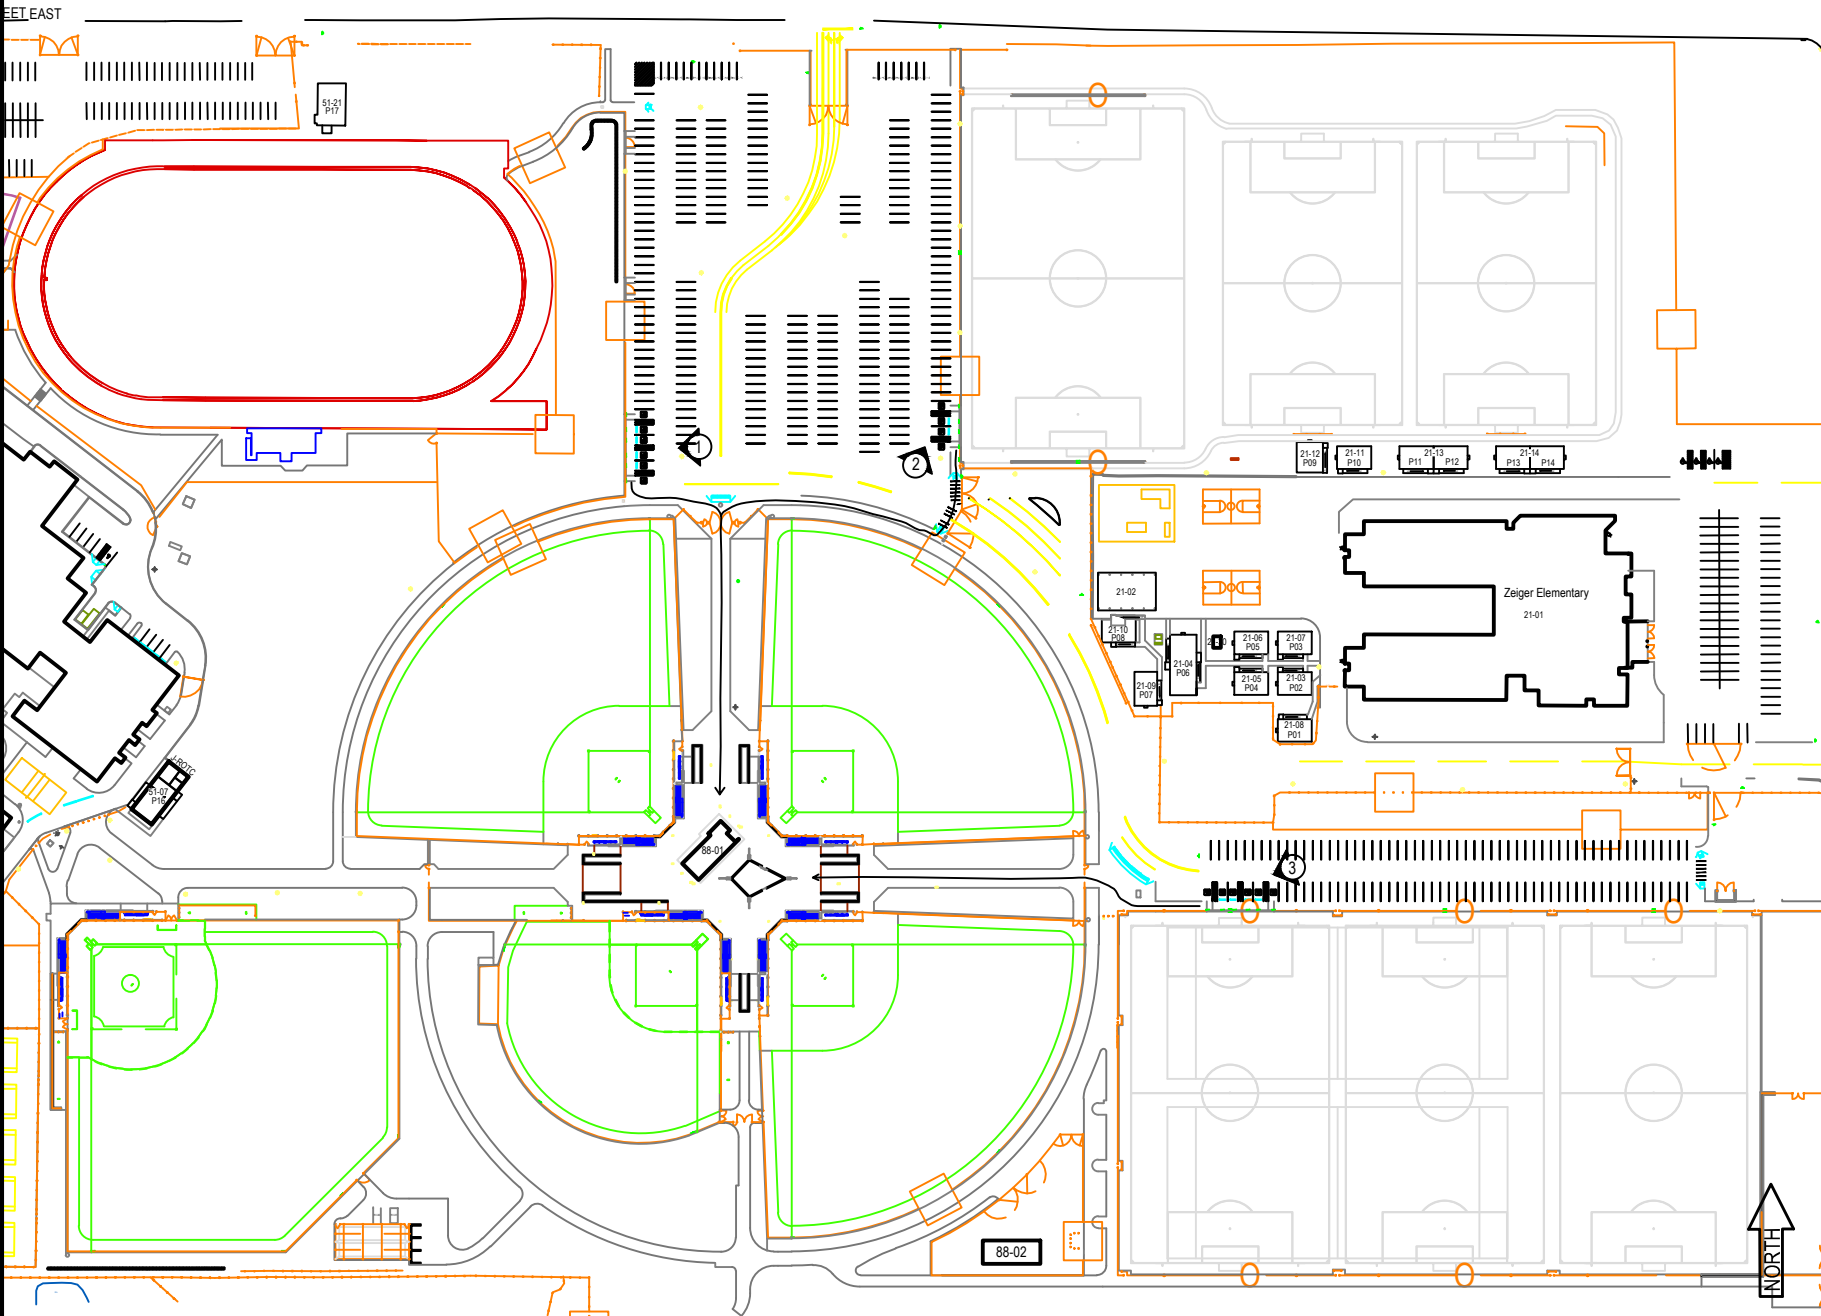

Site Access Plan
 Heritage Recreation Fields
 9010 128th St E
 Puyallup, WA 98373

Scale: NTS
 Drawn By: RG
 Date: July 2019
 Site/ Bldg/ Floor N
 88-Site
 Range/ Township/ St

Parcel Number(s)
 041916200

Sheet No.
 C1 of

Heritage Recreation Fields ADA Site Photos

1



From ADA stalls follow path south to field access.

2



From ADA stalls follow path south to field access.

3



From ADA stalls follow path west to field access.