



TOVANI HART
609 A COLUMBIA ST. SW.
OLYMPIA, WA 98501
P 360.339.8274 • F 360.350.5614

TUMWATER SCHOOL DISTRICT
TUMWATER HS PAC ADDITION AND
INDOOR BATTING FACILITY
700 Israel Rd
Tumwater, WA 98501

NOT FOR
CONSTRUCTION

JOB NO.

DRAWN BY


DATE

REVISIONS

SCHEMATIC

DESIGN

SITE PLAN

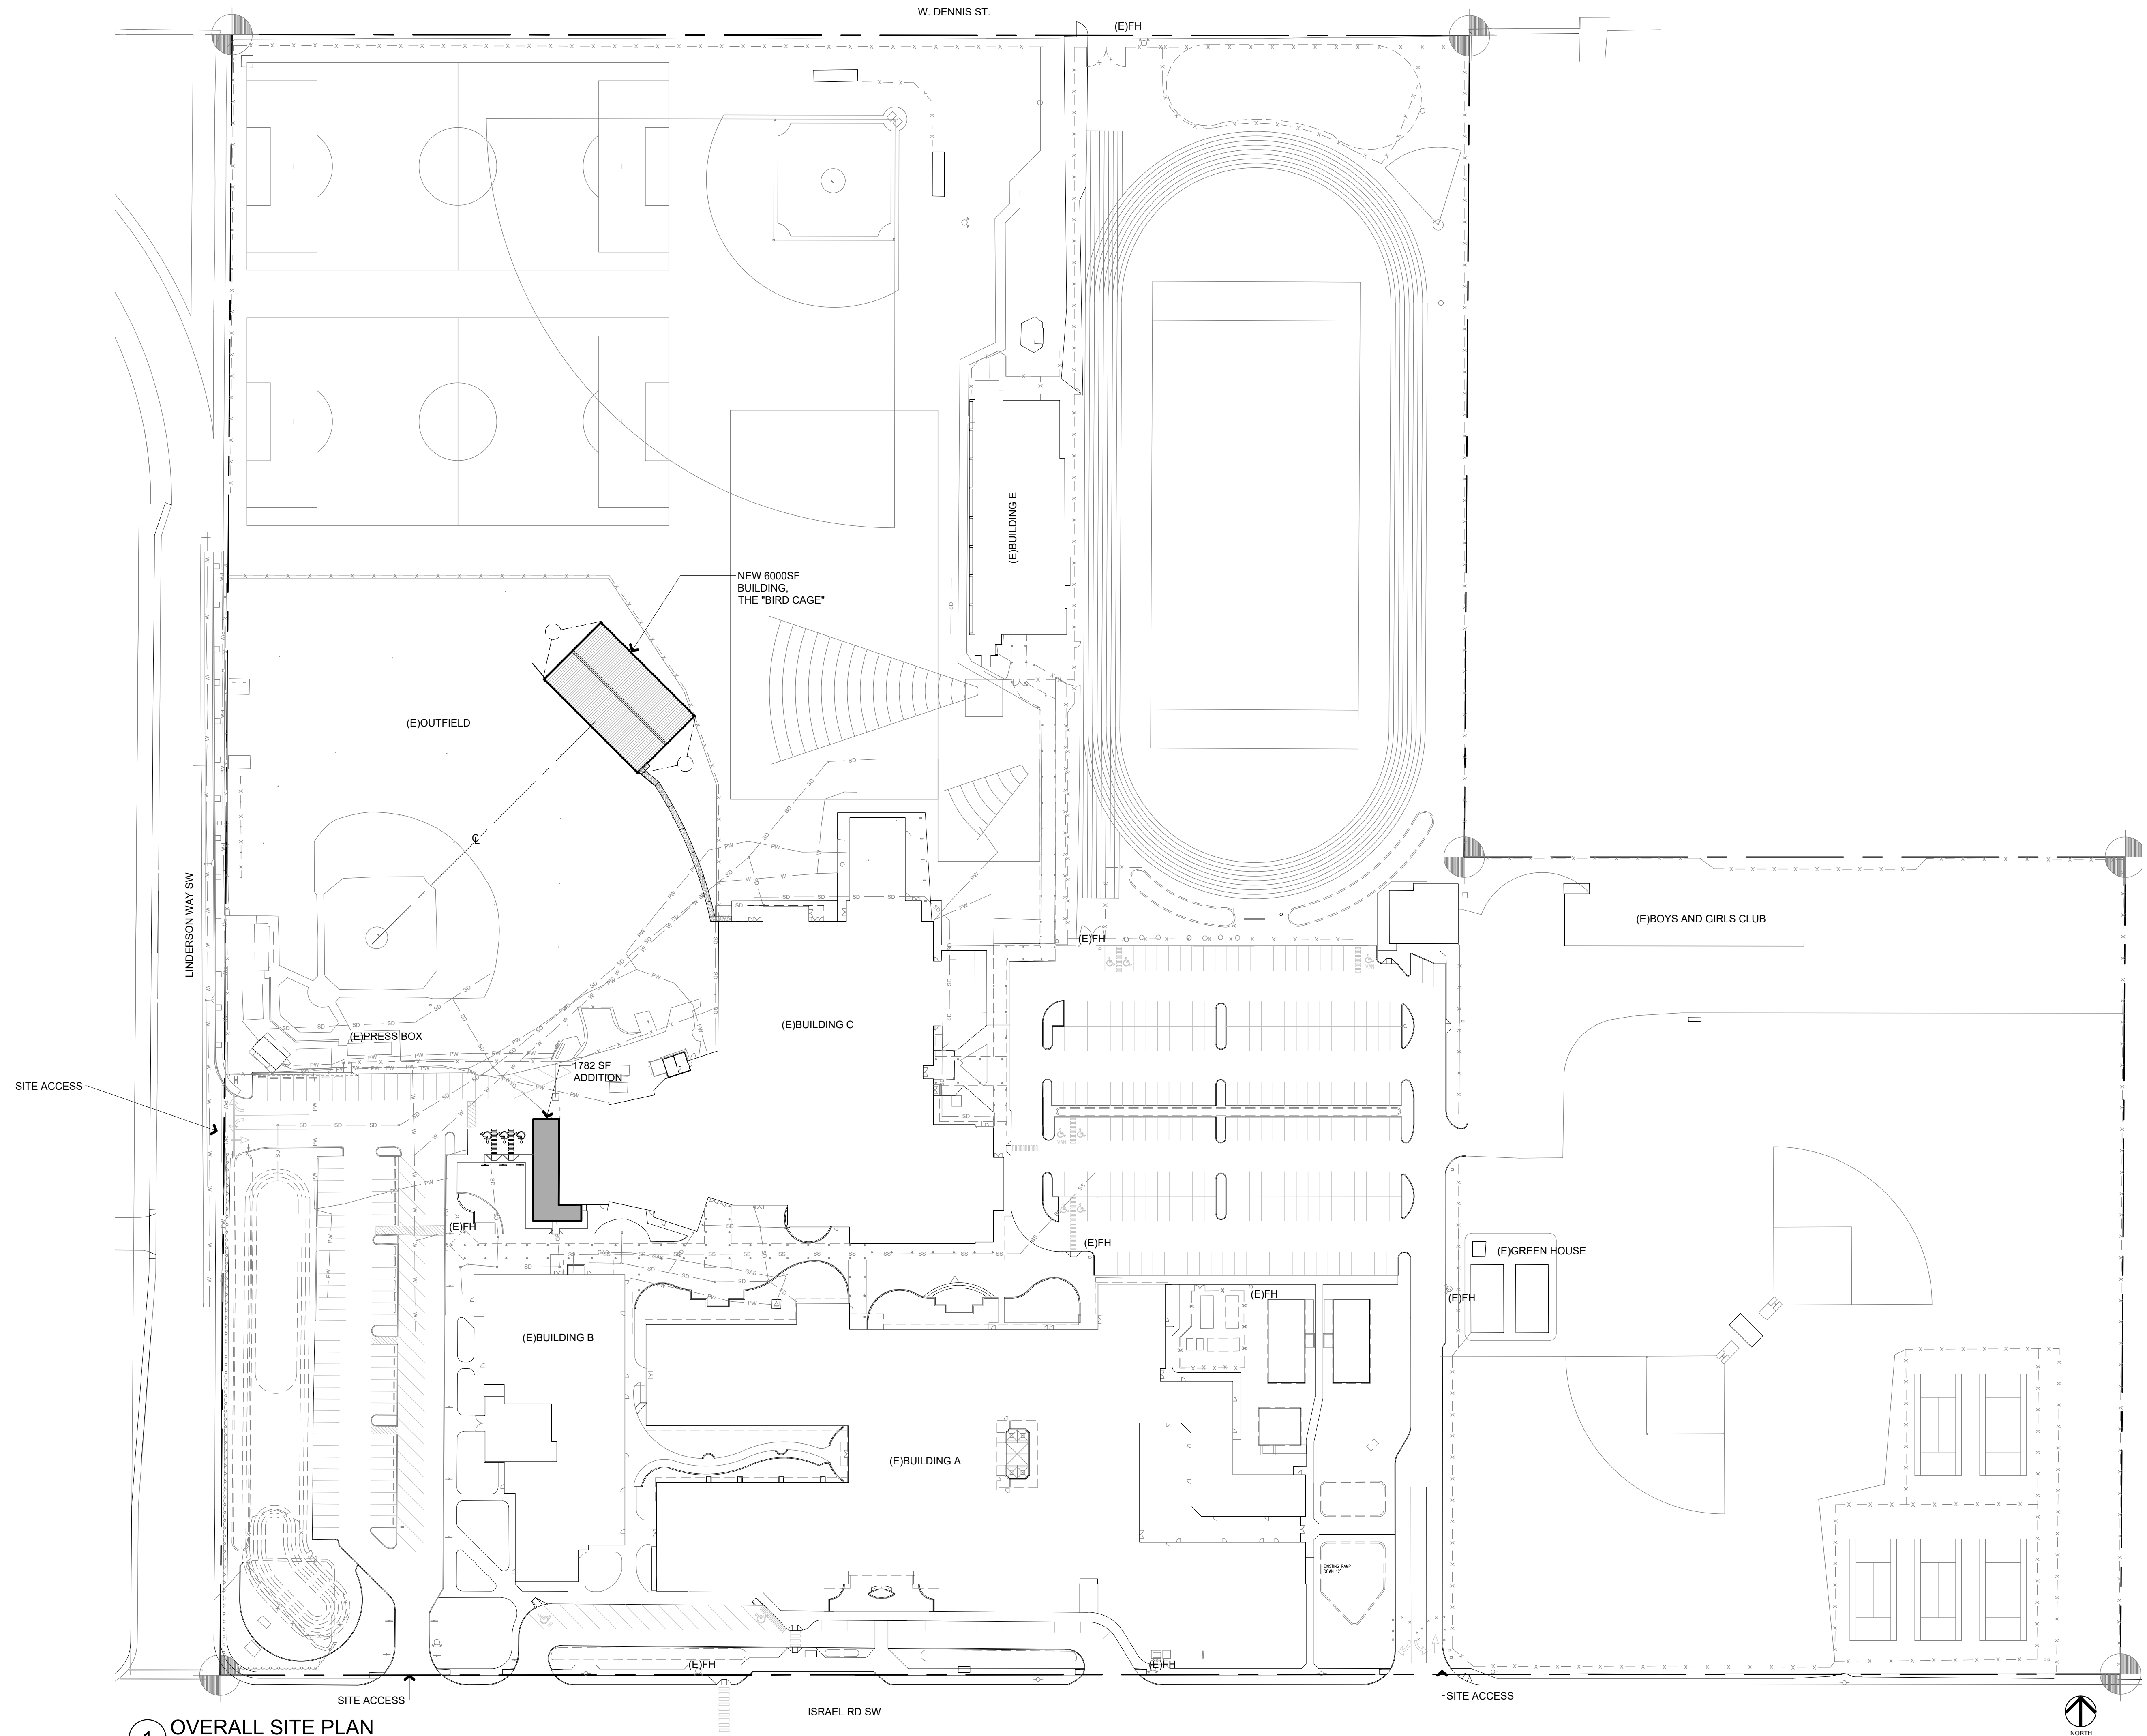

1 OVERALL SITE PLAN
1" = 60'-0"