

REQUEST FOR PROPOSAL

ATHLETIC GROUNDS MAINTENANCE & SERVICES

BRIGHTON AREA SCHOOLS BRIGHTON, MICHIGAN 48116

May 12, 2015

Brighton Area Schools will be receiving bids for Grounds Maintenance for the upcoming school year.

1. Brighton Area Schools is seeking bids for Grounds Maintenance of district facilities from July 1, 2015 through June 30, 2018.
2. A **Mandatory** pre-bid meeting / Walk will take place at **9:00am Tuesday May 19, 2015**, at 7878 Brighton Rd, Brighton, MI. The purpose of the meeting is to clarify the procedures, scope of work and answer any questions.
3. Sealed Proposals will be received not later than **9:00am Wednesday May 27, 2015**, proposals will be opened and read out loud, recorded as received.
4. Description of the information and content required for your bid is attached. Please complete and add necessary information on additional sheets and return to:

Brighton Area Schools
Attn: Director of Operations
125 S. Church St.
Brighton, MI 48116
5. Mark the return envelope: "Grounds Maintenance Bid"
6. Bidders must complete the required attached Familial Discloser Affidavit.
7. All responses must be printed and signed. The bidder assumes the risk of any delay in the mail or in the handling of the mail by employees of Brighton Area Schools. Whether sent by mail or by means of personal delivery, the bidder assumes responsibility for having their bid deposited on time at the place specified.
8. The contract will be awarded to the responsible bidder whose proposal is within the competitive range and determined to be the most advantageous to Brighton Area Schools. Price, experience, references and other factors are considered.

Brighton Area Schools reserves the right to make awards within sixty (60) days after the date of the bid opening during which period bids may not be withdrawn.

9. The Board of Education or its designee reserves the right to reject any or all bids, in part or in total, for any objective or subjective reason whatsoever. Late bids will not be opened.

Please contact Matt Marino at 810-299-4123 if there are any questions.

All Inclusive Services for Grounds Maintenance

(a) Purpose

The intent and purpose of this invitation for bids is to establish a term contract to provide Athletic Grounds Maintenance services for Brighton Area Schools, hereafter referred to as BAS.

(b) Scope

The Contractor will be responsible for mowing, trimming, field grooming and lining (and all others areas outlined in this RFP) all School District Facilities. Below is a list of all district buildings requiring grounds maintenance services. Contractor is responsible for exact measurements and walking the sites.

(c) Scheduling

- 1) The Contractor shall ensure that all athletic sites are maintained on a weekly schedule. Services can be provided during school hours and/or weekends.
- 2) Grounds Services must be available at the Contractor's pricing twenty-four (24) hours a day, seven (7) days a week, including holidays.
- 3) The Contractor will have services available for "on call" services; twenty-four (24) hours a day, seven (7) days a week, the Director of Operations may call for Services. Response time to any Facility is required in thirty (30) minutes.
- 4) Contractor will provide the Director of Operations a yearly schedule of athletic field repairs and applications.

(d) Specifications (Scope of Work)

- 1) The use of tobacco products is prohibited on school property at all times.

- 2) Contractor may Sub-Contract on only athletic field grooming and lining. The Contractor will be responsible for all costs for services outlined in the RFP and costs by the Sub-Contractor. Sub Contractor Information must be provided to the Director of Operations for approval. If you plan to use a sub-contractor, please provide the sub-contractor's company name and contact information at the bottom of Page 12 on your bid form. Brighton Area Schools reserves the right to reject or approve any sub-contractor for any reason.
- 3) All machinery shall be operated by trained and qualified personnel. Under no circumstances shall mower discharge chutes be directed towards students, staff or persons using the school property. Contractor shall perform all work so that no damage to the building, grounds, irrigation system or finished materials results.
- 4) Contractor shall be responsible for all damages to the District's property caused by either equipment or operator error and shall repair any damage to the satisfaction of the District. The District reserves the right to repair all damages with other sources if the Contractor fails to do so. The Contractor shall then be back-charged for all costs required to complete these repairs.
- 5) The Contractor shall provide the Operations Director with a means of immediate communication regarding site completion, emergencies or any other occasion that may arise. A cellular phone number or pager number of the person responsible for managing this contract must be provided on the bid proposal form.
- 6) The Contractor shall not apply any pesticides or herbicides without the Operations Director's written approval.

Athletic Site (Building) Conditions

Athletic Fields shall be maintained according to the weekly athletic events schedules which an example can be found in Exhibit 02. Athletic fields will be prepared for play no later than 2:00pm on the day of the scheduled athletic event. District athletic fields are outlined under Exhibit 03. The Athletic Site Alternative Bid will consist of turf improvement, mowing, fertilizing, weed control, aeration, rolling, over-seeding and top dressing as necessary or required by the Director of Operations. Contractor will also be required to maintain sponsorship signs and wind screens, minor fence maintenance and repair, paint practice and game lines, groom synthetic turf fields, monitoring and programming irrigations systems.

Field Mowing – Height of cut will be 1.5-3 inches depending on the time of the season. Grass height can extend past the required height during the off season to repair fields. Contractor shall remove no more than 1/3 of the grass height to ensure adequate growth or damage of the leaf. Mowing equipment shall be a reel mower or approved rotary mower. Equipment should have freshly sharpened blades. All debris or litter shall be removed before mowing. Excessive clippings on the lawn, shall be eliminated by whatever means are available to the Contractor and at no expense to Brighton Area Schools. Contractor can remove excessive clippings or double cut field in the opposite direction. Example of field sizes and classes can be found in Exhibit 3.

Field Class 1- Fields -46 cuts per season, alternating direction each occurrence
High School Baseball and Softball Field and Soccer Complex (Sloan Complex)

Trash Collection – Trash and litter must be removed from athletic fields, benches, dugouts, playgrounds, and bleachers. Dugouts must be swept out prior to the start of high school contests.

Fertilization

The Contractor will be responsible for applying fertilization at a minimum of 4 applications per season. The Contractor may be required to apply more fertilization to repair turf conditions or control weeds or insects. The Contractor may adjust schedule if approved by the Operations Director. All applications are expected to deliver 1LB of Nitrogen per 1M SQ FT. All applications shall be dry application.

Field Class 1- 5 applications per season

Apr- May: Pre-Emergence crabgrass and weed control
Jun- Jul: Fertilization and weed control
Aug: Fertilization with 50% slow release Nitrogen
Sept: Fertilization and weed control
Oct: Over Winter Fertilization

Field Class 2- 3 applications per season

Apr- May: Pre -Emergence weed control/and broad leaf weed control
Jul: Fertilization with 50% slow release fertilizer
Sept: Fertilization with broad leaf weed control.

Field Class 3- 2 applications per season

May: Fertilization with weed control
Sept: Fertilization with weed control.

Weed Control

Contractor will apply a broadleaf herbicide and per-emergent annual grass herbicide. Contractor will provide an ongoing vegetation control program.

Applications shall be based on industry standards and turf conditions or need. Turf should be inspected on a weekly basis to determine turf conditions and if applications are needed. Director of Operations may require additional applications to control weed growth. Contractor must follow all pesticide use regulation and Brighton Area Schools Policy. Weed control must be applied on athletic warning tracks, running tracks, bullpens, tennis courts, basketball courts, sidewalks, parking lots and playgrounds. Applications should be performed as outlined in field schedule. All applications shall be liquid applications.

All chemical applications must be performed by licensed chemical applicators and only when children are not on the property (preferably weekends). Contractor must notify the Director of Operations prior to application.

Irrigation

The Contractor is responsible for the programming of the automatic irrigations systems if the field is equipped. The Contractor is responsible for monitoring and adjusting the irrigations system to assure a healthy turf surface. Contractor will work with district Master Plumber to winterize all field irrigations systems. Contractor will also provide the compressor to winterize. Contractor will be responsible for reporting all problems with the system and perform minor repairs as necessary. All repairs must be approved by district plumber or Operations Director. Irrigation shall be used to meet the minimum requirements of 1 inch to 1 ½ inches per week in May through October.

Aeration / Rolling

Contractor is responsible for performing aeration of fields three times per year, aeration is recommended in May, August and November. Aeration may be performed at alternative times to relieve compaction. A mechanical aerator, with solid or hollow tines is required; plugs may be left on fields. Rolling fields is required to be performed twice a year or as needed due to field conditions.

Over-seeding

Contractor will only be responsible for over seeding 1 time per year in the fall. For grass repairs or thin areas, the contractor should refer to the "Restoration" section. Seed Mix should be an athletic mix containing 10% Poa supine, 40% Kentucky blue grass, 50% turf type perennial ryegrass. Mixture at 200LBS per 1M SQ FT. Starter fertilizer should also be used at this time per manufacturer rates.

Top Dressing

The Contractor will add top-dressing to low or worn areas as needed. Soil will be similar to that of existing fields. Some fields may require top dressing per year.

Restoration

Performed as necessary in areas where turf has become thin or non-existent. Slit Seeding: Performed as needed. Re-sodding as needed. Soil will be cultivated to

ensure seed growth. Periodic repairs on areas destroyed by vehicles will be necessary. 2 lbs per 1M Sq Ft ratio will be used when restoring bare areas or thin areas.

Field Dragging / Grooming

The Contractor will be responsible for dragging fields prior to the start of each baseball and softball game. High School Baseball and Softball Fields will require pre-season grading, filling, and balancing to ensure both safe play as well as efficient drainage.

Synthetic turf surfaces will require grooming and sweeping before each game or once every two weeks (equipment provided). Turf surfaces will be inspected prior to the start of each game to identify any safety issues.

All district athletic baseball and softball fields will need to be groomed at least once per week to prevent compaction and to maintain a proper surface and edging from May 1st to November 1st.

Field Striping/Chalking

The marking shall be consistent with the Athletic Standard for Michigan High Schools. This will include field preparation, lining with paint on turf areas and chalk product on dirt areas. The painting shall be to the approval of the Athletic Director, and or the Director of Operations. This may require touching up lines as needed of both game fields and practice fields. Brighton Athletics estimates the following number of events each year.

Baseball	32 events plus practice and make up games
Softball	26 events plus practice and make up games
Soccer Girls	15 events plus practice and make up games
Soccer Boys	15 events plus practice and make up games
Football	15 events plus practice and make up games
Lacrosse Boys	15 events plus practice and make up games
Lacrosse Girls	15 events plus practice and make up games
Track Girls & Boys	20 events plus practice and make up games
Rugby	07 events plus practice and make up games
Field Hockey	12 events plus practice and make up games

Practice and events are scheduled in the spring, summer and fall of the year. The contractor may also be required to perform prep work if the district hosts Districts, Regional and or State Finals. On Baseball and Softball events some require prep and re-chalk between games as requested by the Athletic Director. Paint and chalk materials shall be pre-approved by the Athletic Director and the Director of Operations prior to their use on the athletic fields. (The approved manufacture of field paint is Pioneer Athletics – Brite Stripe). Contractor must chalk and stripe baseball fields as needed. Bases need to be installed and removed at the beginning and end of each season and as part of field prep. The Contractor will be responsible for Elementary and Middle School field day events that will require striping as requested (2-3 per building, per year). The Contractor

will also be responsible for striping the high school parking lot for band practice. All supplies must be approved by the Director of Operations prior to the start of the contract.

Leaf Removal on Field

All leaves in landscaped areas are to be swept out of beds and lawn areas at least once between March 30 and April 30 weather permitting, and once again between October 15 and November 15 weather permitting. A final clean up shall take place in mid-late November after a majority of leaves have fallen from the trees. Minor tree clean up and trimming shall be performed as needed. Leaf removal also includes around the curb lines.

Tennis Courts

The Contractor will be responsible for installing and removing tennis nets at the beginning and end of each season. Power washing tennis courts annually and removing standing water as needed to facilitate contests. Tennis Courts are located at Brighton High School (12) and Scranton Middle School (8).

Track and Field

The Contractor will be responsible for cleaning debris and excess dirt from the track or field event surface. Field Event areas will require field paint marking and grooming. Contractor will also be responsible for moving and storing field event matting at the beginning and end of each season.

Cross Country

Contractor will provide paint supplies, equipment and on occasion, labor to facilitate the grooming and lining of the cross country course used by the district teams.

Supplies

Contractor shall provide all supplies necessary to maintain contract. These supplies include, but are not limited to fertilizer, grass seed, top soil, top dressing soil, herbicides, pesticides, lining chalk, quick dry, field marking paint, stone dust, pitcher's mound clay, playground sand, field marking templates, field drags, field rakes. The contractor also shall own and maintain a vehicle designed for athletic field grooming use and/or a like piece of equipment as approved by the district. All supplies must be made available upon request of the Operations Director

Additional Work –The Contractor will also be responsible for painting, light fence repairs (ex. adjusting gates) and moving athletic equipment between buildings. The Contractor will responsible for installing signs around the district. Those signs currently consist of “Little Caesars” and “No Tobacco Use.” The Contractor will also be responsible for clearing snow off synthetic turf fields to facilitate athletic contest and spring athletic tryouts (plow box provided) Additional work that is not approved by the Operations Director will not be paid.

(e) Employees / Safety

AUTHORIZED PERSONNEL: While engaged in the performance of these Professional Lawn Care and Grounds Maintenance Services, only authorized employees of the Contractor are allowed at the locations where the work is being performed. During the performance of these services, the Contractor employees are not to be accompanied in the work area by acquaintances, family members, associates or any other person(s) who are not a current, authorized employee(s) of the Contractor. The Contractor will be responsible to provide a list of employees that will be used during this contract. Contractor employees will be required to wear "Contractor" badges before conducting services on district property.

EMPLOYEE GUIDELINES: The Contractor shall use only qualified personnel to provide the required services. The Contractor shall be responsible for insuring that employees abide by all rules and regulations set forth for the buildings and grounds.

SAFETY: The Contractor and any persons employed by the Contractor shall be required to adhere to all OSHA requirements and regulations that apply while performing any part of the work listed within this RFP. The Contractor and any persons employed by the Contractor shall be required to wear safety items as required by OSHA regulations while performing any part of the work listed within this RFP.

State and Federal Regulations: The Contractor shall perform all work in accordance with State and Federal safety regulations in regards to work zones, work areas, equipment, vehicles, tools and supplies. The Contractor shall provide all necessary and required work zone protective devices and traffic channeling devices as required under State and Federal safety regulations.

Public Safety: The Contractor shall protect the safety and convenience of the general public. The Contractor shall perform work as needed and necessary to protect the general public from hazards.

(f) Services/Equipment/Supplies Provided by Contractor

- 1) 100% of all labor, equipment, supplies and materials to provide the services described in this section are the responsibility of the Contractor.

- 2) Provide a list of ALL service vehicles and equipment that will be used to perform the Grounds Maintenance services for BAS. List them on the form labeled "Exhibit 1" and return with sealed bid.

(g) Services/Equipment/Supplies provided by BAS

- 1) BAS will NOT provide any labor, equipment, supplies or materials for the use of this Contractor. BAS will also not provide storage for supplies or equipment. Equipment may not be left onsite unless authorization is given by the Superintendent or Assistant Superintendent of Finance.
- 2) BAS WILL provide Synthetic turf groomer at BHS and Scranton Middle School.

(h) Anticipated Work Load

- 1) As needed from March 1st through December 1st of each year.

(i) Performance

- 1) Performance during the contract period will be evaluated based upon the expectation of a neat, professional looking appearance based on RFP requirements. The Director of Operations will evaluate with the contractor.
- 2) The Contractor will be required to provide the Director of Operations with Weekly or Bi-Weekly updates or work performed. (This could be a meeting for work forms)

(j) Basis of Pricing

Base Bid- The School District is seeking price quotes for all Grounds Maintenance, broken down into management and labor. This pricing shall be fixed for all three (3) years. The contractor shall provide athletic field maintenance as outlined in this bid packet of all field locations. The contractor shall provide all supplies, equipment and labor to complete services outlined in this bid packet.

Alternative 1 - The contractor shall provide a "per field preparation" charge

(k) Additional Specifications (Insurance)

- 1) **Commercial General Liability Insurance:** on an "Occurrence Basis" with limits of liability not less than \$1,000,000 each occurrence, \$3,000,000 aggregate, combined single limit, Personal Injury, Bodily Injury and Property Damage. Coverage shall include the following extensions: A) Contractual Liability; B) Products and Completed

Operations; C) Independent Contractor's Coverage; D) Broad Form General Liability Extensions or equivalent; E) Deletion of all Explosion, Collapse and Under group (XCU) Exclusions, if applicable.

- 2) **Professional Liability Insurance (Errors & Omissions):** of \$1,000,000 each occurrence and \$3,000,000 annual.
- 3) **Workers Compensation including Employer's Liability Coverage:** of \$100,000 each accident, \$500,000 annual aggregate, in accordance with all applicable Michigan law.
- 4) **Motor Vehicle Liability:** If Contractor, or its employees, will use motor vehicles to satisfy its responsibilities under this contract, then Contractor must have a minimum amount of \$1,000,000 per occurrence combined single limit including coverage for hired or leased vehicles, and owned and non-owned vehicles with No-Fault coverage as required by law. If insurance coverage furnished by Contractor is on a "claims made" basis, the Contractor shall continue the coverage required under this contract for a minimum period of three years after the expiration or termination of this contract.
- 5) In addition, Contractor shall include the following as Additional Insured: Brighton Area Schools including its elected and appointed officials, employees, and volunteers.

(I) Contract Conditions

1. This contract is for Grounds Services for the following time period from July 1, through June 30, of each year the contract is in effect; expiring June 30, 2018.
2. The contract will be automatically renewed each fiscal year starting July 1st and ending June 30th for an initial period of three (3) years, starting with the date services commence hereunder. This agreement is terminated at the end of a three-year period ending June 30, 2018.
3. It is agreed by the parties hereto that in the event of an alleged breach of any provisions of this agreement the offended party shall, by written notice, give to the offending party thirty (30) days, commencing with the receipt of said notice to correct the alleged breach. In the event said breach is not so remedied within the thirty-day period, the offended party may in its discretion give written notice to the offending party at the end of an additional thirty-day period the offended party shall consider this agreement cancelled hereunder. In the event of termination, all amounts due and owing shall be adjusted to the effective date of the termination.

This contract may be cancelled by either party, for failure to comply with agreed upon services within this RFP, upon 30 days with written notification from one party to the other.

4. In the event the Contractor shall fail, neglect, or refuse to perform any and all services under this Contract, Brighton Area Schools may perform such duties under the Contract and charge the Contractor, or deduct the amount from subsequent payments. In addition, Brighton Area Schools reserves the right to "contract out" for failed services and charge the Contractor for the services rendered.
5. The Contractor shall indemnify and hold harmless BAS, its administrators and employees, or agents of the district, from and against all liability, claims, suits, damages, and/or loss and expenses, including but not limited to legal fees arising out of personal injury, loss of life, and/or damages to property, including BAS property, and from any penalty, fine or charge incurred for any violation or breach of any law, rule or regulation when any of the aforesaid injuries or damages are caused or occasioned by the acts, errors, omissions, or negligent acts of the Contractor, its employees or agents.

BID PROPOSAL FORM – ATHLETIC GROUNDS MAINTENANCE SERVICES

Contractor's Company Name: _____

Name: _____

Signature: _____

Title: _____

Address: _____

Phone #: _____ (Work #) _____ (Cell #)

The above agrees to furnish all labor, material, equipment necessary to provide the services required by the Brighton Area School District Request for Proposal for Grounds Maintenance Services per specifications contained in these bidding documents dated May 12, 2015.

Complete all pricing on the next page of this packet.

Facility	Athletic Base Bid (per facility)	Price per Fertilization Application (per facility)
Brighton High School		
Miller Building		
B.E.C.C		
Maltby Intermediate School		
Hornung Elementary		
Transportation Dept.		
Scranton Middle School		
Hawkins Elementary		
Spencer Elementary		
Hilton Elementary		
Total		

Alternative 1

Provide individual unit pricing as requested. Pricing should include labor, materials, and all equipment.

- Field preparation of a Baseball Field (Varsity) \$_____
 - (Grooming, Caulking, Lining, Etc.)
- Field preparation of a Softball Field (Varsity) \$_____
 - (Grooming, Caulking, Lining, Etc.)
- Field preparation of a Soccer Field (11 v 11) \$_____
 - (Lining, Etc.)
- Field preparation of a Soccer Field (6 v 6) \$_____
 - (Lining, Etc.)

SWORN AND NOTARIZED FAMILIAL DISCLOSURE STATEMENT

All bidders must complete the following disclosure compliance with MCL-380.1467 and attach this information to the bid. The bid proposal will be accompanied by a sworn and notarized statement disclosing any familial relationship that exists between the owner or any employee of the bidder and any member of the Brighton Area School Board or the Brighton Area Schools Superintendent. The district will not accept a bid proposal that does not include this sworn and notarized disclosure statement.

The members of the Brighton Area School Board are: David Chesney, Beth Minert, Jay Krause, Ken Stahl, Bill Trombley, John Conely and Andy Burchfield. The Brighton Area Schools Superintendent is: Dr Gregory Grey.

The following are the familial relationship(s):

Owner/Employee Name	Related To:	Relationship:
1. _____	_____	_____
2. _____	_____	_____
3. _____	_____	_____

BIDDER'S FIRM NAME: _____

BY (SIGNATURE): _____

PRINTED NAME & TITLE: _____

STATE OF MICHIGAN

COUNTY OF _____

Subscribe and sworn before me on this _____

Day of _____, 20____, a Notary Public

In and for _____ County,

Notary Public

My Commission expires _____

Exhibit 1

Exhibit 1

Equipment List

The following vehicles will be made available for Grounds Services at Brighton Area Schools. Please provide a picture of each piece of equipment.

	Make	Model	Year	License Plate Number
1.				
2.				
3.				
4.				
5.				
6.				
7.				
8.				
9.				
10.				

Exhibit 2

FACILITY SCHEDULE

All Events

7/1/2013 to 7/31/2014

Brighton High School
7878 Brighton Rd
Brighton, MI 48116-9681John Thompson
School Phone: 810-299-4184
Fax: 810-299-4188
thompsj@brightonk12.com**Schedule For BHS Tennis Courts.**

<u>Time</u>	<u>Team</u>	<u>Opponent</u>	<u>From</u>	<u>To</u>
Tuesday, August 27				
1:00PM	Boys Varsity Tennis	Brighton Quad#1 @ Scranton	12:00PM	6:00PM
Wednesday, September 18				
4:00PM	Boys Varsity Tennis	Mason HS	3:00PM	8:00PM
4:00PM	Boys J V Tennis	Mason HS		
Thursday, September 19				
4:00PM	Boys Varsity Tennis	Plymouth High School	3:00PM	8:00PM
Tuesday, September 24				
4:00PM	Boys Varsity Tennis	KLAA crossover vs. Canton	3:00PM	7:00PM
Thursday, September 26				
4:00PM	Boys Varsity Tennis	KLAA Crossover vs. Northville	3:00PM	7:00PM
Saturday, September 28				
8:30AM	Boys Varsity Tennis	Brighton Quad#3	7:00AM	4:00PM
Wednesday, October 02				
4:00PM	Boys Varsity Tennis	Okemos HS	3:00PM	8:00PM
Thursday, October 03				
4:00PM	Boys Varsity Tennis	Troy Athens H.S.	3:00PM	8:00PM
Tuesday, October 08				
4:00PM	Boys Varsity Tennis	Holly HS	3:00PM	8:00PM
Tuesday, March 18				
4:00PM	Girls Varsity Tennis	Cancelled – Holly HS	2:30PM	7:00PM
4:00PM	Girls J V Tennis	Cancelled – Holly HS	2:30PM	7:00PM
Tuesday, March 25				
4:00PM	Girls Varsity Tennis	Postponed to 3/31/2014 – Northville High School	2:30PM	7:00PM
Tuesday, April 01				
4:00PM	Girls J V Tennis	Grand Blanc High School	3:00PM	7:00PM
Thursday, April 03				
4:00PM	Girls J V Tennis	Postponed to 4/21/2014 – Milford High School	3:00PM	7:00PM
Saturday, April 05				
10:00AM	Girls Varsity Tennis	QUAD #2	8:00AM	4:00PM
Monday, April 07				
4:00PM	Girls J V Tennis	Postponed to 4/8/2014 – Pinckney High	3:00PM	7:00PM

School

Tuesday, April 08

4:00PM Girls J V Tennis Pinckney High School 3:00PM 7:00PM

Wednesday, April 09

4:00PM Girls Varsity Tennis Howell High School 3:00PM 7:00PM

Monday, April 21

4:00PM Girls J V Tennis Milford High School 3:00PM 7:00PM

Tuesday, April 22

4:00PM Girls Varsity Tennis Hartland High School 3:00PM 7:00PM

Thursday, April 24

4:00PM Girls Varsity Tennis Walled Lake Northern High School 2:30PM 7:00PM

4:00PM Girls J V Tennis Walled Lake Northern High School 2:30PM 7:00PM

Saturday, April 26

8:30AM Girls Varsity Tennis QUAD #3 8:00AM 4:00PM

Tuesday, April 29

4:00PM Girls Varsity Tennis KLAA Crossover vs. South 3:00PM 7:00PM

Thursday, May 01

4:00PM Girls Varsity Tennis KLAA Crossover vs. Central 3:00PM 7:00PM

Saturday, May 03

8:30AM Girls Varsity Tennis QUAD #4 8:00AM 4:00PM

Tuesday, May 06

4:00PM Girls J V Tennis KLAA Crossover vs. North 3:00PM 7:00PM

Tuesday, May 13

4:00PM Girls Varsity Tennis Troy Athens H.S. 3:00PM 7:00PM

Wednesday, May 14

4:00PM Girls Varsity Tennis Pioneer HS 3:00PM 8:00PM

FACILITY SCHEDULEAll Events
7/1/2013 to 7/31/2014Brighton High School
7878 Brighton Rd
Brighton, MI 48116-9681John Thompson
School Phone: 810-299-4184
Fax: 810-299-4188
thompsj@brightonk12.com**Schedule For BHS Field #2.**

<u>Time</u>	<u>Team</u>	<u>Opponent</u>	<u>From</u>	<u>To</u>
Sunday, September 08				
3:00PM		<i>Powder Puff FB Practice (School)</i>	3:00PM	5:00PM
Tuesday, September 10				
3:00PM		<i>Powder Puff FB practice (School)</i>	6:30PM	8:30PM
Thursday, September 12				
3:00PM		<i>Powder Puff FB practice (School)</i>	6:30PM	8:30PM
Sunday, September 15				
3:00PM		<i>Powder Puff FB Practice (School)</i>	3:00PM	5:00PM
Monday, March 17				
3:30PM	Boys Freshman Lacrosse	(Practice)	3:30PM	5:00PM
5:30PM	Boys J V Lacrosse	(Practice)	5:30PM	7:00PM
6:30PM	Girls J V Lacrosse	(Practice)	6:30PM	8:30PM
Tuesday, March 18				
3:30PM	Boys Freshman Lacrosse	(Practice)	3:30PM	5:00PM
5:00PM	Boys J V Lacrosse	(Practice)	5:00PM	7:00PM
6:30PM	Girls J V Lacrosse	(Practice)	6:30PM	8:30PM
Wednesday, March 19				
3:30PM	Boys Freshman Lacrosse	(Practice)	3:30PM	5:00PM
5:00PM	Boys J V Lacrosse	(Practice)	5:00PM	7:00PM
6:30PM	Girls J V Lacrosse	(Practice)	6:30PM	8:30PM
Thursday, March 20				
3:30PM	Boys Freshman Lacrosse	(Practice)	3:30PM	5:00PM
5:00PM	Boys J V Lacrosse	(Practice)	5:00PM	7:00PM
6:30PM	Girls J V Lacrosse	(Practice)	6:30PM	8:30PM
Friday, March 21				
3:30PM	Boys Freshman Lacrosse	(Practice)	3:30PM	5:00PM
5:00PM	Boys J V Lacrosse	(Practice)	5:00PM	7:00PM
6:30PM	Girls J V Lacrosse	(Practice)	6:30PM	8:30PM
Monday, March 24				
3:30PM	Boys Freshman Lacrosse	(Practice)	3:30PM	5:00PM
5:00PM	Boys J V Lacrosse	(Practice)	5:00PM	7:00PM
Tuesday, March 25				
5:30PM	Boys Freshman Lacrosse	Cancelled – East Grand Rapids HS	4:30PM	7:30PM

Wednesday, March 26

3:30PM	Boys Freshman Lacrosse	(Practice)	3:30PM	5:30PM
--------	------------------------	------------	--------	--------

Thursday, March 27

3:30PM	Boys Freshman Lacrosse	(Practice)	3:30PM	5:30PM
--------	------------------------	------------	--------	--------

5:30PM	Girls J V Lacrosse	(Practice)	5:30PM	7:30PM
--------	--------------------	------------	--------	--------

Friday, March 28

3:30PM	Boys Freshman Lacrosse	(Practice)	3:30PM	5:30PM
--------	------------------------	------------	--------	--------

5:00PM	Boys J V Lacrosse	(Practice)	5:00PM	7:00PM
--------	-------------------	------------	--------	--------

Monday, March 31

5:00PM	Boys J V Lacrosse	(Practice)	5:00PM	7:00PM
--------	-------------------	------------	--------	--------

Tuesday, April 01

5:30PM	Boys Freshman Lacrosse	Postponed to 5/8/2014 – Catholic Central High School–Novi	4:30PM	7:00PM
--------	------------------------	---	--------	--------

7:00PM	Girls J V Lacrosse	(Practice)	7:00PM	9:00PM
--------	--------------------	------------	--------	--------

Wednesday, April 02

3:30PM	Boys Freshman Lacrosse	(Practice)	3:30PM	5:30PM
--------	------------------------	------------	--------	--------

Thursday, April 03

3:30PM	Boys Freshman Lacrosse	(Practice)	3:30PM	5:00PM
--------	------------------------	------------	--------	--------

5:00PM	Boys J V Lacrosse	(Practice)	5:00PM	7:00PM
--------	-------------------	------------	--------	--------

6:30PM	Girls J V Lacrosse	(Practice)	6:30PM	8:30PM
--------	--------------------	------------	--------	--------

Friday, April 04

3:30PM	Boys Freshman Lacrosse	(Practice)	3:30PM	5:30PM
--------	------------------------	------------	--------	--------

5:00PM	Boys J V Lacrosse	(Practice)	5:00PM	7:00PM
--------	-------------------	------------	--------	--------

Monday, April 07

3:30PM	Boys Freshman Lacrosse	(Practice)	3:30PM	5:00PM
--------	------------------------	------------	--------	--------

5:30PM	Boys J V Lacrosse	(Practice)	5:30PM	7:00PM
--------	-------------------	------------	--------	--------

6:30PM	Girls J V Lacrosse	(Practice)	7:00PM	9:00PM
--------	--------------------	------------	--------	--------

Tuesday, April 08

5:30PM	Boys J V Lacrosse	(Practice)	5:00PM	7:00PM
--------	-------------------	------------	--------	--------

7:00PM	Girls J V Lacrosse	(Practice)	7:00PM	9:00PM
--------	--------------------	------------	--------	--------

Wednesday, April 09

5:00PM	Boys Varsity Lacrosse	(Practice)	5:00PM	7:00PM
--------	-----------------------	------------	--------	--------

5:30PM	Boys J V Lacrosse	(Practice)	5:30PM	7:00PM
--------	-------------------	------------	--------	--------

7:00PM	Girls J V Lacrosse	(Practice)	7:00PM	9:00PM
--------	--------------------	------------	--------	--------

Thursday, April 10

3:30PM	Boys Freshman Lacrosse	(Practice)	3:30PM	5:00PM
--------	------------------------	------------	--------	--------

5:30PM	Boys J V Lacrosse	(Practice)	5:30PM	7:00PM
--------	-------------------	------------	--------	--------

7:00PM	Girls J V Lacrosse	(Practice)	7:00PM	9:00PM
--------	--------------------	------------	--------	--------

Saturday, April 12

10:00AM	Boys Varsity Rugby	All Star Practice	9:30AM	12:30PM
Sunday, April 20				
3:00PM	Boys Freshman Lacrosse	(Practice)	3:00PM	5:00PM
5:00PM	Girls J V Lacrosse	(Practice)	5:00PM	7:00PM
Monday, April 21				
5:30PM	Boys J V Lacrosse	(Practice)	5:30PM	7:00PM
Tuesday, April 22				
3:30PM	Boys Freshman Lacrosse	(Practice)	3:30PM	5:00PM
5:30PM	Boys J V Lacrosse	(Practice)	5:30PM	7:00PM
6:00PM	Boys J V Rugby	vs. Birmingham	5:00PM	8:30PM
Wednesday, April 23				
5:30PM	Boys J V Lacrosse	(Practice)	5:30PM	7:00PM
Thursday, April 24				
7:00PM	Girls J V Lacrosse	(Practice)	7:00PM	9:00PM
Friday, April 25				
3:30PM	Boys Freshman Lacrosse	(Practice)	3:30PM	5:30PM
5:30PM	Girls J V Lacrosse	(Practice)	5:30PM	7:30PM
Monday, April 28				
3:30PM	Boys Freshman Lacrosse	(Practice)	3:30PM	5:30PM
Tuesday, April 29				
3:30PM	Boys Freshman Lacrosse	(Practice)	3:30PM	5:00PM
5:30PM	Boys J V Lacrosse	(Practice)	5:30PM	7:00PM
7:00PM	Girls J V Lacrosse	(Practice)	7:00PM	9:00PM
Wednesday, April 30				
3:30PM	Boys Freshman Lacrosse	(Practice)	3:30PM	5:30PM
Thursday, May 01				
5:30PM	Boys J V Lacrosse	(Practice)	5:30PM	7:00PM
Friday, May 02				
3:30PM	Boys Freshman Lacrosse	(Practice)	3:30PM	5:00PM
5:30PM	Boys J V Lacrosse	(Practice)	5:30PM	7:00PM
7:00PM	Girls J V Lacrosse	(Practice)	7:00PM	9:00PM
Monday, May 05				
3:30PM	Boys Freshman Lacrosse	(Practice)	3:30PM	5:30PM
Tuesday, May 06				
3:30PM	Boys Freshman Lacrosse	(Practice)	3:30PM	5:00PM
5:30PM	Boys J V Lacrosse	(Practice)	5:30PM	7:00PM
7:00PM	Girls J V Lacrosse	(Practice)	7:00PM	9:00PM
Wednesday, May 07				
3:30PM	Boys Freshman Lacrosse	(Practice)	3:30PM	5:30PM

Thursday, May 08

5:00PM	Boys Varsity Lacrosse	(Practice)	5:00PM	7:00PM
5:30PM	Boys J V Lacrosse	(Practice)	5:30PM	7:00PM
7:00PM	Girls J V Lacrosse	(Practice)	6:30PM	8:30PM

Friday, May 09

5:00PM	Girls J V Lacrosse	(Practice)	5:00PM	7:00PM
--------	--------------------	------------	--------	--------

Saturday, May 10

1:00PM	Boys Varsity Lacrosse	Alumni Game	12:00PM	5:00PM
--------	-----------------------	-------------	---------	--------

Monday, May 12

3:30PM	Boys Freshman Lacrosse	(Practice)	3:30PM	5:30PM
--------	------------------------	------------	--------	--------

Tuesday, May 13

3:30PM	Boys Freshman Lacrosse	(Practice)	3:30PM	5:00PM
5:30PM	Boys J V Lacrosse	(Practice)	5:30PM	7:00PM
7:00PM	Girls J V Lacrosse	(Practice)	7:00PM	9:00PM

Wednesday, May 14

3:30PM	Boys Freshman Lacrosse	(Practice)	3:30PM	5:30PM
5:30PM	Girls J V Lacrosse	(Practice)	5:30PM	7:30PM

Thursday, May 15

5:30PM	Boys Freshman Lacrosse	Eisenhower HS – Utica	5:00PM	7:00PM
7:00PM	Girls J V Lacrosse	(Practice)	7:00PM	9:00PM

Monday, June 09

7:30AM	Boys Freshman Football	<i>9FB Camp (Practice)</i>	7:00AM	11:00AM
--------	------------------------	----------------------------	--------	---------

Tuesday, June 10

7:30AM	Boys Freshman Football	<i>9FB Camp (Practice)</i>	7:00AM	11:00AM
--------	------------------------	----------------------------	--------	---------

Wednesday, June 11

7:30AM	Boys Freshman Football	<i>9FB Camp (Practice)</i>	7:00AM	11:00AM
--------	------------------------	----------------------------	--------	---------

Thursday, June 12

7:30AM	Boys Freshman Football	<i>9FB Camp (Practice)</i>	7:00AM	11:00AM
--------	------------------------	----------------------------	--------	---------

Friday, June 13

7:30AM	Boys Freshman Football	<i>9FB Camp (Practice)</i>	7:00AM	11:00AM
--------	------------------------	----------------------------	--------	---------

Monday, July 14

7:30AM	Boys Freshman Football	<i>9FB Camp (Practice)</i>	7:00AM	11:00AM
--------	------------------------	----------------------------	--------	---------

Tuesday, July 15

7:30AM	Boys Freshman Football	<i>9FB Camp (Practice)</i>	7:00AM	11:00AM
--------	------------------------	----------------------------	--------	---------

Wednesday, July 16

7:30AM	Boys Freshman Football	<i>9FB Camp (Practice)</i>	7:00AM	11:00AM
--------	------------------------	----------------------------	--------	---------

Thursday, July 17

7:30AM	Boys Freshman Football	<i>9FB Camp (Practice)</i>	7:00AM	11:00AM
--------	------------------------	----------------------------	--------	---------

Friday, July 18

7:30AM

Boys Freshman Football

9FB Camp (Practice)

7:00AM

11:00AM

FACILITY SCHEDULEAll Events
7/1/2013 to 7/31/2014Brighton High School
7878 Brighton Rd
Brighton, MI 48116-9681John Thompson
School Phone: 810-299-4184
Fax: 810-299-4188
thompsj@brightonk12.com**Schedule For Sloan – Practice Fields.**

<u>Time</u>	<u>Team</u>	<u>Opponent</u>	<u>From</u>	<u>To</u>
Friday, July 12				
6:00PM	Boys High School Lacrosse	Goalie Camp (Practice)	6:00PM	8:30PM
Saturday, July 13				
1:00PM	Boys High School Lacrosse	(Practice)	1:00PM	4:00PM
Sunday, July 14				
1:00PM	Boys High School Lacrosse	(Practice)	1:00PM	4:00PM
Tuesday, July 16				
6:00PM	Boys High School Lacrosse	BLAX Youth Camp (Practice)	6:00PM	8:00PM
Wednesday, July 17				
6:00PM	Boys High School Lacrosse	BLAX Youth Camp (Practice)	6:00PM	8:00PM
Thursday, July 18				
6:00PM	Boys High School Lacrosse	BLAX Youth Camp (Practice)	6:00PM	8:00PM
Friday, July 19				
6:00PM	Boys High School Lacrosse	Goalie Camp (Practice)	6:00PM	8:30PM
Saturday, July 20				
1:00PM	Boys High School Lacrosse	(Practice)	1:00PM	4:00PM
Sunday, July 21				
1:00PM	Boys High School Lacrosse	(Practice)	1:00PM	4:00PM
Monday, July 22				
		Comm. Ed. Fitness Camp (School)	8:00AM	12:00PM
Wednesday, August 14				
8:00AM	Boys Varsity Soccer	1st Day of tryouts, 8-9:45am 3-4:45pm		
8:00AM	Boys J V Soccer	1st Day of tryouts, 8-9:45am 3-4:45pm		
8:00AM	Boys Freshman Soccer	1st Day of tryouts, 8-9:45am 3-4:45pm	7:00AM	8:30AM

FACILITY SCHEDULE

All Events

7/1/2013 to 7/31/2014

Brighton High School
7878 Brighton Rd
Brighton, MI 48116-9681John Thompson
School Phone: 810-299-4184
Fax: 810-299-4188
thompsj@brightonk12.com**Schedule For Sloan – Game Field.**

<u>Time</u>	<u>Team</u>	<u>Opponent</u>	<u>From</u>	<u>To</u>
Saturday, August 03				
		Soccer Alumni Game (Other)	7:00AM	10:00PM
Friday, August 23				
4:00PM	Boys Freshman Soccer	Canton High School	3:00PM	6:00PM
Wednesday, August 28				
4:00PM	Boys Freshman Soccer	Grand Blanc High School	3:00PM	6:00PM
Thursday, September 05				
5:30PM	Boys J V Soccer	Milford High School	4:00PM	10:00PM
7:00PM	Boys Varsity Soccer	Milford High School		
Friday, September 06				
4:00PM	Boys Freshman Soccer	Cancelled – Lakeland High School		6:00PM
Saturday, September 07				
10:30AM	Boys J V Soccer	Okemos HS	7:00AM	2:00PM
12:00PM	Boys Varsity Soccer	Okemos HS		
Thursday, September 12				
5:30PM	Boys J V Soccer	Howell High School		
7:00PM	Boys Varsity Soccer	Howell High School <i>Youth Night</i>	4:00PM	10:00PM
Monday, September 16				
4:00PM	Boys Freshman Soccer	Plymouth High School	3:00PM	6:00PM
Thursday, September 19				
5:30PM	Boys J V Soccer	Grand Blanc High School		
7:00PM	Boys Varsity Soccer	Grand Blanc High School	4:00PM	10:00PM
Friday, September 20				
4:00PM	Boys Freshman Soccer	Salem High School	3:00PM	6:00PM
Saturday, September 21				
10:30AM	Boys J V Soccer	Postponed to 10/5/2013 – Rochester High School		
12:00PM	Boys Varsity Soccer	Postponed to 10/5/2013 – Rochester High School	7:00AM	2:00PM
Monday, September 23				
5:30PM	Boys J V Soccer	Novi High School	2:30PM	3:30PM
7:00PM	Boys Varsity Soccer	Novi High School	4:30PM	7:00PM
Thursday, September 26				
5:30PM	Boys J V Soccer	Pinckney High School		

7:00PM	Boys Varsity Soccer	Pinckney High School	4:00PM	10:00PM
Saturday, September 28				
10:30AM	Boys J V Soccer	Postponed to 9/21/2013 – Rochester High School		
12:00PM	Boys Varsity Soccer	Postponed to 9/21/2013 – Rochester High School	7:00AM	2:00PM
Monday, September 30				
4:00PM	Boys Freshman Soccer	Northville High School	3:00PM	6:00PM
Thursday, October 03				
5:30PM	Boys J V Soccer	Hartland High School		
7:00PM	Boys Varsity Soccer	Hartland High School <i>Senior Night</i>	4:00PM	10:00PM
Friday, October 04				
4:00PM	Boys Freshman Soccer	Walled Lake Western High School	3:00PM	6:00PM
Saturday, October 05				
9:00AM	Boys Varsity Soccer	Rochester High School		
10:30AM	Boys J V Soccer	Rochester High School	7:00AM	2:00PM
Wednesday, October 09				
4:00PM	Boys Freshman Soccer	Grand Ledge HS	3:00PM	5:00PM
5:30PM	Boys J V Soccer	KLAA Association Championship vs Liv. Stevenson	4:00PM	10:00PM
7:00PM	Boys Varsity Soccer	KLAA Association Championship vs. Liv. Stevenson	4:00PM	10:00PM
Thursday, October 10				
4:00PM	Boys Freshman Soccer	Saline HS	3:00PM	6:00PM
Tuesday, March 25				
9:00AM	Girls Freshman Soccer	Postponed to 3/24/2014 – Marian HS	3:00PM	10:00PM
Monday, April 21				
4:00PM	Girls Freshman Soccer	Cancelled – Walled Lake Western High School	3:00PM	5:30PM
5:30PM	Girls J V Lacrosse	Huron Valley	5:00PM	7:00PM
Friday, April 25				
4:00PM	Girls Freshman Soccer	Walled Lake Northern High School	3:00PM	5:30PM
4:15PM	Girls Freshman Soccer	Postponed to 5/19/2014 – Saline HS	3:00PM	5:30PM
Monday, April 28				
4:00PM	Girls Freshman Soccer	Northville High School	3:00PM	5:30PM
Tuesday, April 29				
5:30PM	Girls J V Soccer	Howell High School	5:00PM	7:00PM
7:00PM	Girls Varsity Soccer	Howell High School	7:00PM	10:00PM
Wednesday, April 30				
5:30PM	Girls J V Lacrosse	Walled Lake	5:00PM	7:00PM

7:00PM	Girls Varsity Lacrosse	Walled Lake	7:00PM	10:00PM
Friday, May 02				
4:00PM	Girls Freshman Soccer	Plymouth High School	3:00PM	5:30PM
5:30PM	Girls J V Soccer	Skyline High School	5:30PM	7:00PM
7:00PM	Girls Varsity Soccer	Skyline High School	7:00PM	9:00PM
Monday, May 05				
4:00PM	Girls Freshman Soccer	Grand Blanc High School	3:00PM	5:30PM
Tuesday, May 06				
5:30PM	Girls J V Soccer	Grand Blanc High School	5:00PM	7:00PM
7:00PM	Girls Varsity Soccer	Grand Blanc High School	7:00PM	10:00PM
Wednesday, May 07				
5:30PM	Girls J V Lacrosse	Hartland High School	5:00PM	7:00PM
7:00PM	Girls Varsity Lacrosse	Hartland High School	7:00PM	10:00PM
Friday, May 09				
4:00PM	Girls Freshman Soccer	Cancelled – Walled Lake Central HS	3:00PM	5:30PM
Tuesday, May 13				
5:30PM	Girls J V Soccer	Pinckney High School	5:00PM	7:00PM
7:00PM	Girls Varsity Soccer	Pinckney High School	7:00PM	10:00PM
Wednesday, May 14				
4:00PM	Girls Freshman Soccer	Canton High School	3:00PM	5:30PM
Friday, May 16				
5:00PM	Girls Varsity Lacrosse	Alumni Game	5:00PM	9:00PM
Monday, May 19				
4:00PM	Girls Freshman Soccer	Saline HS	3:00PM	5:30PM
Wednesday, May 21				
5:30PM	Girls J V Soccer	KLAA associationChampionship vs. TBA	5:00PM	7:00PM
7:00PM	Girls Varsity Soccer	KLAA associationChampionship vs. TBA	7:00PM	10:00PM
Thursday, May 22				
4:00PM	Girls Freshman Soccer	Bloomfield Hills	3:00PM	5:30PM

FACILITY SCHEDULEAll Events
7/1/2013 to 7/31/2014Brighton High School
7878 Brighton Rd
Brighton, MI 48116-9681John Thompson
School Phone: 810-299-4184
Fax: 810-299-4188
thompsj@brightonk12.com**Schedule For Scranton BB Fld.**

<u>Time</u>	<u>Team</u>	<u>Opponent</u>	<u>From</u>	<u>To</u>
Saturday, March 29				
11:00AM	Boys Freshman Baseball	Postponed to 4/7/2014 – Northville High School	10:00AM	3:00PM
1:00PM	Boys Freshman Baseball	Postponed to 4/7/2014 – Northville High School	10:00AM	3:00PM
Wednesday, April 02				
4:00PM	Boys Freshman Baseball	Postponed to 4/9/2014 – Cancelled – Howell High School	3:00PM	8:00PM
6:00PM	Boys Freshman Baseball	Postponed to 4/9/2014 – Howell High School	3:00PM	8:00PM
Monday, April 07				
4:00PM	Boys Freshman Baseball	Postponed to TBA – Northville High School	10:00AM	3:00PM
6:00PM	Boys Freshman Baseball	Postponed to TBA – Northville High School	10:00AM	3:00PM
Wednesday, April 09				
4:00PM	Boys Freshman Baseball	Howell High School	3:00PM	8:00PM
6:00PM	Boys Freshman Baseball	Howell High School	3:00PM	8:00PM
Tuesday, April 22				
4:00PM	Boys Freshman Baseball	Walled Lake Central HS	3:00PM	7:30PM
6:00PM	Boys Freshman Baseball	Walled Lake Central HS	3:00PM	7:30PM
Tuesday, April 29				
4:00PM	Boys Freshman Baseball	Milford High School	3:00PM	7:30PM
6:00PM	Boys Freshman Baseball	Milford High School	3:00PM	7:30PM
Thursday, May 01				
4:00PM	Boys Freshman Baseball	Cancelled – Mott HS (Waterford)	3:00PM	7:30PM
6:00PM	Boys Freshman Baseball	Cancelled – Mott HS (Waterford)	3:00PM	7:30PM
Thursday, May 08				
4:00PM	Boys Freshman Baseball	Grand Blanc High School	3:00PM	7:30PM
6:00PM	Boys Freshman Baseball	Grand Blanc High School	3:00PM	7:30PM
Thursday, May 15				
4:00PM	Boys Freshman Baseball	Walled Lake Western High School	3:00PM	7:30PM
6:00PM	Boys Freshman Baseball	Walled Lake Western High School	TBA	7:30PM
Wednesday, May 21				
4:00PM	Boys Freshman Baseball	Pinckney High School	3:00PM	7:30PM
6:00PM	Boys Freshman Baseball	Pinckney High School	3:00PM	7:30PM

FACILITY SCHEDULE

All Events

7/1/2013 to 7/31/2014

Brighton High School
7878 Brighton Rd
Brighton, MI 48116-9681

John Thompson
School Phone: 810-299-4184
Fax: 810-299-4188
thompsj@brightonk12.com

Schedule For Scranton SB Field.

<u>Time</u>	<u>Team</u>	<u>Opponent</u>	<u>From</u>	<u>To</u>
Wednesday, April 09				
4:00PM	Girls J V Softball	Pinckney High School	3:00PM	7:00PM
6:00PM	Girls J V Softball	Pinckney High School	3:00PM	7:00PM

FACILITY SCHEDULEAll Events
7/1/2013 to 7/31/2014Brighton High School
7878 Brighton Rd
Brighton, MI 48116-9681John Thompson
School Phone: 810-299-4184
Fax: 810-299-4188
thompsj@brightonk12.com**Schedule For Scranton Stadium.**

<u>Time</u>	<u>Team</u>	<u>Opponent</u>	<u>From</u>	<u>To</u>
Friday, October 11				
6:30PM		Alliance (Other)	6:30PM	8:00PM
Sunday, October 13				
9:30AM	Girls High School Lacrosse	Officials Clinic	9:30AM	4:00PM
Monday, October 21				
		Alliance (Other)	6:30PM	8:00PM
Monday, March 17				
5:30PM	Boys Varsity Rugby	(Practice)	5:30PM	7:30PM
Tuesday, March 18				
5:30PM	Boys Varsity Rugby	(Practice)	5:30PM	7:30PM
Wednesday, March 19				
5:30PM	Boys Varsity Rugby	(Practice)	5:30PM	7:30PM
Thursday, March 20				
5:30PM	Boys Varsity Rugby	(Practice)	5:30PM	7:30PM
Friday, March 21				
5:30PM	Boys Varsity Rugby	(Practice)	5:30PM	7:30PM
Monday, March 24				
3:00PM	Coed Scranton Middle Track and Field	1st Day of Practice	3:00PM	5:00PM
4:00PM	Girls Freshman Soccer	Cancelled – Marian HS	3:00PM	5:30PM
5:30PM	Girls J V Soccer	Postponed to 3/29/2014 – Marian HS	5:00PM	7:00PM
5:30PM	Boys Varsity Rugby	(Practice)	5:30PM	7:30PM
7:00PM	Girls Varsity Soccer	Postponed to 3/29/2014 – Marian HS	7:00PM	10:00PM
Tuesday, March 25				
TBA	Girls Freshman Soccer	Practice (Practice)	3:00PM	5:00PM
5:30PM	Boys J V Lacrosse	Postponed to 3/27/2014 – East Grand Rapids HS	7:30PM	10:00PM
5:30PM	Boys Varsity Rugby	(Practice)	5:30PM	7:00PM
7:00PM	Boys Varsity Lacrosse	Postponed to 3/27/2014 – East Grand Rapids HS	7:30PM	10:00PM
7:00PM	Girls J V Lacrosse	(Practice)	7:00PM	9:00PM
Wednesday, March 26				
TBA	Girls Freshman Soccer	Practice (Practice)	3:00PM	5:00PM
4:00PM	Boys Freshman Lacrosse	Postponed to 3/29/2014 – U of D Jesuit HS	2:00PM	4:00PM

5:30PM	Girls J V Lacrosse	Marian HS	5:00PM	7:00PM
7:00PM	Girls Varsity Lacrosse	Marian HS	7:00PM	10:00PM
Thursday, March 27				
TBA	Girls Freshman Soccer	<i>Practice (Practice)</i>	3:00PM	5:00PM
5:30PM	Boys J V Lacrosse	East Grand Rapids HS	7:30PM	10:00PM
7:00PM	Boys Varsity Lacrosse	East Grand Rapids HS	7:30PM	10:00PM
Friday, March 28				
5:30PM	Girls J V Lacrosse	Grand Blanc High School	5:00PM	10:00PM
7:00PM	Girls Varsity Lacrosse	Grand Blanc High School	7:00PM	10:00PM
Saturday, March 29				
11:00AM	Girls J V Soccer	Marian HS	10:30AM	2:30PM
12:30PM	Girls Varsity Soccer	Marian HS	12:30PM	2:30PM
2:30PM	Boys Freshman Lacrosse	U of D Jesuit HS	3:00PM	5:30PM
4:00PM	Boys Varsity Lacrosse	Okemos HS	4:00PM	8:00PM
4:00PM	Boys J V Lacrosse	Okemos HS	4:00PM	8:00PM
Monday, March 31				
5:30PM	Girls J V Lacrosse	Waterford School District	5:00PM	7:00PM
7:00PM	Girls Varsity Lacrosse	Waterford School District	7:00PM	10:00PM
Tuesday, April 01				
3:00PM	Girls Freshman Soccer	<i>Practice (Practice)</i>	3:00PM	5:00PM
5:30PM	Girls J V Soccer	Hartland High School	5:00PM	7:00PM
7:00PM	Girls Varsity Soccer	Hartland High School	7:00PM	10:00PM
Wednesday, April 02				
6:00PM	Boys Varsity Rugby	(Practice)	6:00PM	8:00PM
Thursday, April 03				
3:00PM	Girls Freshman Soccer	<i>Practice (Practice)</i>	3:00PM	5:00PM
6:00PM	Boys Varsity Rugby	Northville High School	5:00PM	8:30PM
Friday, April 04				
3:00PM	Girls Freshman Soccer	<i>Practice (Practice)</i>	3:00PM	5:00PM
5:30PM	Girls J V Lacrosse	Grosse Pointe South	5:00PM	7:00PM
7:00PM	Girls Varsity Lacrosse	Grosse Pointe South	7:00PM	10:00PM
Monday, April 07				
3:00PM	Girls Freshman Soccer	<i>Practice (Practice)</i>	3:00PM	5:00PM
5:00PM	Girls Varsity Soccer	(Practice)	5:00PM	7:00PM
Tuesday, April 08				
3:00PM	Girls Freshman Soccer	<i>Practice (Practice)</i>	3:00PM	5:00PM
5:00PM	Girls Varsity Soccer	(Practice)	5:00PM	7:00PM
Wednesday, April 09				

4:00PM	Girls Freshman Soccer	Salem High School	3:00PM	5:30PM
6:00PM	Boys Varsity Rugby	Perrysburg	5:00PM	9:30PM
7:30PM	Boys J V Rugby	Perrysburg		
Thursday, April 10				
3:00PM	Girls Freshman Soccer	<i>Practice</i> (Practice)	3:00PM	5:00PM
5:00PM	Girls Varsity Soccer	(Practice)	5:00PM	7:00PM
7:00PM	Boys Varsity Rugby	(Practice)	7:00PM	9:00PM
Friday, April 11				
5:00PM	Girls Varsity Soccer	(Practice)	5:00PM	7:00PM
Monday, April 14				
6:00PM	Boys Varsity Rugby	(Practice)	6:00PM	8:00PM
Monday, April 21				
3:00PM	Girls Freshman Soccer	<i>Practice</i> (Practice)	3:00PM	5:00PM
6:00PM	Boys Varsity Rugby	(Practice)	6:00PM	8:00PM
Tuesday, April 22				
3:00PM	Girls Freshman Soccer	<i>Practice</i> (Practice)	3:00PM	5:00PM
5:30PM	Girls J V Soccer	Milford High School	5:00PM	7:00PM
7:00PM	Girls Varsity Soccer	Milford High School	7:00PM	9:30PM
Wednesday, April 23				
5:30PM	Boys Varsity Rugby	(Practice)	5:30PM	7:30PM
6:00PM	Boys Varsity Rugby	Postponed to 4/24/2014 – Grand Blanc High School	5:00PM	8:30PM
6:00PM	Boys Varsity Rugby	(Practice)	6:00PM	8:00PM
Thursday, April 24				
3:00PM	Girls Freshman Soccer	<i>Practice</i> (Practice)	3:00PM	5:00PM
7:30PM	Boys J V Rugby	Genesee Valley Elite	5:00PM	9:00PM
Saturday, April 26				
10:00AM		<i>Special Olympics</i> (Other)	9:45AM	12:15PM
Monday, April 28				
6:00PM	Boys Varsity Rugby	(Practice)	6:00PM	8:00PM
Tuesday, April 29				
3:00PM	Girls Freshman Soccer	<i>Practice</i> (Practice)	3:00PM	5:00PM
6:00PM	Boys J V Rugby	vs. Dexter	5:30PM	8:00PM
Wednesday, April 30				
6:00PM	Boys Varsity Rugby	(Practice)	6:00PM	8:00PM
Thursday, May 01				
3:00PM	Girls Freshman Soccer	<i>Practice</i> (Practice)	3:00PM	5:00PM
Monday, May 05				
6:00PM	Boys Varsity Rugby	(Practice)	6:00PM	8:00PM

Tuesday, May 06

3:00PM	Girls Freshman Soccer	<i>Practice (Practice)</i>	3:00PM	5:00PM
6:00PM	Boys Varsity Rugby	(Practice)	6:00PM	8:00PM

Wednesday, May 07

4:00PM	Coed Scranton Middle Track and Field	Parker	3:00PM	7:00PM
--------	--------------------------------------	--------	--------	--------

Thursday, May 08

3:00PM	Girls Freshman Soccer	<i>Practice (Practice)</i>	3:00PM	5:00PM
--------	-----------------------	----------------------------	--------	--------

Monday, May 12

3:00PM	Girls Freshman Soccer	<i>Practice (Practice)</i>	3:00PM	5:00PM
6:00PM	Boys Varsity Rugby	(Practice)	6:00PM	8:00PM

Tuesday, May 13

3:00PM	Girls Freshman Soccer	<i>Practice (Practice)</i>	3:00PM	5:00PM
6:00PM	Boys Varsity Rugby	(Practice)	6:00PM	8:00PM

Wednesday, May 14

6:00PM	Boys Varsity Rugby	(Practice)	6:00PM	8:00PM
--------	--------------------	------------	--------	--------

Thursday, May 15

4:00PM	Coed Scranton Middle Track and Field	Brighton Relays	2:30PM	9:00PM
7:00PM	Boys Varsity Rugby	(Practice)	7:00PM	9:00PM

Monday, May 19

6:00PM	Boys Varsity Rugby	(Practice)	6:00PM	8:00PM
--------	--------------------	------------	--------	--------

Tuesday, May 20

6:00PM	Boys Varsity Rugby	(Practice)	6:00PM	8:00PM
--------	--------------------	------------	--------	--------

Wednesday, May 21

3:00PM	Girls Freshman Soccer	<i>Practice (Practice)</i>	3:00PM	5:00PM
4:00PM	Coed Scranton Middle Track and Field	Pathfinder MS	3:00PM	7:00PM
6:00PM	Boys Varsity Rugby	(Practice)	6:00PM	8:00PM

Thursday, May 22

6:00PM	Boys Varsity Rugby	(Practice)	6:00PM	8:00PM
6:00PM	Boys Varsity Rugby	(Practice)	6:00PM	8:00PM

Monday, May 26

5:30PM	Boys Varsity Rugby	(Practice)	5:30PM	7:30PM
6:00PM	Boys Varsity Rugby	(Practice)	6:00PM	8:00PM

Tuesday, May 27

3:00PM	Girls Freshman Soccer	<i>Practice (Practice)</i>	3:00PM	5:00PM
--------	-----------------------	----------------------------	--------	--------

Wednesday, May 28

4:00PM	Coed Scranton Middle Track and Field	Oak Valley Middle School	3:00PM	7:00PM
--------	--------------------------------------	--------------------------	--------	--------

Thursday, May 29

3:00PM Girls Freshman Soccer *Practice (Practice)* 3:00PM 5:00PM

Friday, May 30

3:00PM Girls Freshman Soccer *Practice (Practice)* 3:00PM 5:00PM

Monday, June 02

5:30PM Boys Varsity Rugby (Practice) 5:30PM 7:30PM

Tuesday, June 03

5:30PM Boys Varsity Rugby (Practice) 5:30PM 7:30PM

Wednesday, June 04

5:30PM Boys Varsity Rugby (Practice) 5:30PM 7:30PM

Thursday, June 05

5:30PM Boys Varsity Rugby (Practice) 5:30PM 7:30PM

Monday, July 28

Girls Youth Lacrosse camp (Other) 5:30PM 8:00PM

Tuesday, July 29

Girls Youth Lacrosse camp (Other) 5:30PM 8:00PM

Wednesday, July 30

Girls Youth Lacrosse camp (Other) 5:30PM 8:00PM

Thursday, July 31

Girls Youth Lacrosse camp (Other) 5:30PM 8:00PM

FACILITY SCHEDULE

All Events

7/1/2013 to 7/31/2014

Brighton High School
7878 Brighton Rd
Brighton, MI 48116-9681

John Thompson
School Phone: 810-299-4184
Fax: 810-299-4188
thompsj@brightonk12.com

Schedule For SMS Tennis Courts.

<u>Time</u>	<u>Team</u>	<u>Opponent</u>	<u>From</u>	<u>To</u>
Wednesday, August 14				
3:00PM	Boys Varsity Tennis	1st Day of Tryouts @ Scranton	3:00PM	5:00PM
3:00PM	Boys J V Tennis	1st Day of Tryouts @ Scranton	3:00PM	5:00PM
Wednesday, September 04				
4:00PM	Boys Varsity Tennis	Howell High School	3:00PM	8:00PM
Tuesday, September 10				
4:00PM	Boys Varsity Tennis	Hartland High School	3:00PM	8:00PM
Wednesday, September 11				
4:00PM	Boys Varsity Tennis	Walled Lake Western High School	3:00PM	8:00PM
4:00PM	Boys J V Tennis	Walled Lake Western High School		
Thursday, September 12				
4:00PM	Boys J V Tennis	Grand Blanc High School	3:00PM	7:00PM
Saturday, April 05				
10:00AM	Girls Varsity Tennis	QUAD #2	8:00AM	4:00PM
Saturday, April 26				
8:30AM	Girls Varsity Tennis	QUAD #3	8:00AM	4:00PM
Saturday, May 03				
8:30AM	Girls Varsity Tennis	QUAD #4	8:00AM	4:00PM

FACILITY SCHEDULEAll Events
7/1/2013 to 7/31/2014Brighton High School
7878 Brighton Rd
Brighton, MI 48116-9681John Thompson
School Phone: 810-299-4184
Fax: 810-299-4188
thompsj@brightonk12.com**Schedule For BHS – Stadium #1.**

<u>Time</u>	<u>Team</u>	<u>Opponent</u>	<u>From</u>	<u>To</u>
Tuesday, August 27				
6:30PM		<i>Band Practice (School)</i>	6:30PM	9:30PM
Thursday, August 29				
7:00PM	Boys Varsity Football	Novi High School <i>Stadium Dedication</i> <i>BBFC Youth Night</i>	3:00PM	10:00PM
Tuesday, September 03				
6:30PM		<i>Band Practice (School)</i>	6:30PM	9:30PM
Friday, September 06				
7:00PM	Boys Varsity Football	Canton High School <i>Sponsor Night</i>	5:00PM	10:00PM
Tuesday, September 10				
6:30PM		<i>Band Practice (School)</i>	6:30PM	9:30PM
Wednesday, September 11				
6:00PM	Boys Freshman Football	Saline HS	5:00PM	9:00PM
Thursday, September 12				
4:30PM	Boys Freshman Football	Pinckney High School	3:00PM	10:00PM
6:30PM	Boys J V Football	Pinckney High School		
Monday, September 16				
7:00PM		<i>Powder Puff FB (School)</i>	6:00PM	10:00PM
7:00PM		<i>Powder Puff FB (School)</i>	5:30PM	10:00PM
Tuesday, September 17				
6:30PM		<i>Band Practice (School)</i>	6:30PM	9:30PM
Friday, September 20				
7:00PM	Boys Varsity Football	Grand Blanc High School <i>Senior Night</i>	3:00PM	10:00PM
Tuesday, September 24				
6:30PM		<i>Band Practice (School)</i>	6:30PM	9:30PM
Thursday, September 26				
4:30PM	Boys Freshman Football	Milford High School	3:00PM	10:00PM
6:30PM	Boys J V Football	Milford High School		
Tuesday, October 01				
6:30PM		<i>Band Practice (School)</i>	6:30PM	9:30PM
Wednesday, October 02				
5:30PM		<i>Make a Wish Foundation (Other)</i>	5:30PM	6:30PM
Thursday, October 03				
4:30PM	Boys Freshman Football	Hartland High School		

6:30PM	Boys J V Football	Hartland High School	3:00PM	10:00PM
Tuesday, October 08				
6:30PM		<i>Band Practice (School)</i>	6:30PM	9:30PM
Friday, October 11				
7:00PM	Boys Varsity Football	Howell High School <i>Homecoming</i>	5:00PM	10:00PM
Tuesday, October 15				
6:30PM		<i>Band Practice (School)</i>	6:30PM	9:30PM
Thursday, October 17				
6:30PM	Boys J V Football	vs KLAA North, Walled Lake Northern	3:00PM	10:00PM
Tuesday, October 22				
6:30PM		<i>Band Practice (School)</i>	6:30PM	9:30PM
Thursday, October 24				
6:30PM	Boys J V Football	Detroit Country Day HS	3:00PM	10:00PM
Tuesday, October 29				
6:30PM		<i>Band Practice (School)</i>	6:30PM	9:30PM
Saturday, March 15				
10:00AM		<i>Special Olympics (Other)</i>	9:45AM	12:15PM
Monday, March 17				
5:00PM	Boys Varsity Lacrosse	(Practice)	5:00PM	7:00PM
Tuesday, March 18				
5:00PM	Boys Varsity Lacrosse	(Practice)	5:00PM	7:00PM
Wednesday, March 19				
5:00PM	Boys Varsity Lacrosse	(Practice)	5:00PM	7:00PM
Thursday, March 20				
5:00PM	Boys Varsity Lacrosse	(Practice)	5:00PM	7:00PM
Friday, March 21				
5:00PM	Boys Varsity Lacrosse	(Practice)	5:00PM	7:00PM
Saturday, March 22				
10:00AM		<i>Special Olympics (Other)</i>	9:45AM	12:15PM
Monday, March 24				
5:00PM	Boys Varsity Lacrosse	(Practice)	5:00PM	7:00PM
Wednesday, March 26				
5:00PM	Boys Varsity Lacrosse	(Practice)	5:00PM	7:00PM
5:00PM	Boys J V Lacrosse	(Practice)	5:00PM	7:00PM
Thursday, March 27				
5:30PM	Boys J V Lacrosse	Postponed to 3/29/2014 – Okemos HS	5:00PM	7:00PM
7:00PM	Boys Varsity Lacrosse	Postponed to 3/29/2014 – Okemos HS	7:00PM	10:00PM
Friday, March 28				

5:00PM	Boys Varsity Lacrosse	(Practice)	5:00PM	7:00PM
Tuesday, April 01				
5:30PM	Boys J V Lacrosse	Catholic Central High School–Novi	7:30PM	10:00PM
7:00PM	Boys Varsity Lacrosse	Catholic Central High School–Novi	7:30PM	10:00PM
Wednesday, April 02				
5:30PM	Boys J V Lacrosse	Novi High School	5:00PM	7:00PM
7:00PM	Boys Varsity Lacrosse	Novi High School	7:00PM	10:00PM
Thursday, April 03				
5:00PM	Boys Varsity Lacrosse	(Practice)	5:00PM	7:00PM
Friday, April 04				
5:00PM	Boys Varsity Lacrosse	(Practice)	5:00PM	7:00PM
Saturday, April 05				
10:00AM		<i>Special Olympics (Other)</i>	9:45AM	12:15PM
Monday, April 07				
5:00PM	Boys Varsity Lacrosse	(Practice)	5:00PM	7:00PM
Tuesday, April 08				
4:00PM	Boys Varsity Track and Field	Hartland High School	3:00PM	7:00PM
7:00PM	Boys Varsity Lacrosse	(Practice)	7:00PM	9:00PM
Wednesday, April 09				
5:30PM	Boys Freshman Lacrosse	De La Salle Collegiate HS	5:00PM	7:00PM
7:00PM	Girls Varsity Soccer	(Practice)	7:00PM	9:00PM
Thursday, April 10				
5:00PM	Boys Varsity Lacrosse	(Practice)	5:00PM	7:00PM
Saturday, April 12				
10:00AM		<i>Special Olympics (Other)</i>	9:45AM	12:15PM
Saturday, April 19				
10:00AM		<i>Special Olympics (Other)</i>	9:45AM	12:15PM
Sunday, April 20				
3:00PM	Boys J V Lacrosse	(Practice)	3:00PM	5:00PM
5:00PM	Boys Varsity Lacrosse	(Practice)	5:00PM	7:00PM
Monday, April 21				
5:30PM	Boys Freshman Lacrosse	Waterford School District	5:00PM	7:00PM
7:00PM	Boys Varsity Lacrosse	Waterford School District	7:00PM	10:00PM
Tuesday, April 22				
4:00PM	Boys Varsity Track and Field	Pinckney High School	3:00PM	7:00PM
7:00PM	Boys Varsity Lacrosse	(Practice)	7:00PM	9:00PM
Thursday, April 24				
5:00PM	Boys Varsity Lacrosse	(Practice)	5:00PM	7:00PM
5:30PM	Boys Freshman Lacrosse	Lake Orion HS	5:00PM	7:00PM

7:00PM	Boys J V Lacrosse	(Practice)	7:00PM	9:00PM
Friday, April 25				
5:30PM	Boys J V Lacrosse	Skyline High School	5:00PM	10:00PM
7:00PM	Boys Varsity Lacrosse	Skyline High School	5:00PM	10:00PM
Saturday, April 26				
10:00AM	Boys Varsity Track and Field	Brighton Bulldog Inv.	6:00AM	8:00PM
Monday, April 28				
5:30PM	Boys J V Lacrosse	Hartland High School	5:00PM	7:00PM
7:00PM	Boys Varsity Lacrosse	Hartland High School	7:00PM	10:00PM
Tuesday, April 29				
5:00PM	Boys Varsity Lacrosse	(Practice)	5:00PM	7:00PM
Thursday, May 01				
5:30PM	Boys Freshman Lacrosse	Grand Blanc High School	5:00PM	7:00PM
7:00PM	Boys Varsity Lacrosse	Grand Blanc High School	7:00PM	10:00PM
Friday, May 02				
5:00PM	Boys Varsity Lacrosse	(Practice)	5:00PM	7:00PM
Saturday, May 03				
10:00AM		<i>Special Olympics (Other)</i>	9:45AM	12:15PM
Tuesday, May 06				
4:00PM	Boys Varsity Track and Field	Milford High School	3:00PM	7:00PM
7:00PM	Boys Varsity Lacrosse	(Practice)	7:00PM	9:00PM
Wednesday, May 07				
5:30PM	Boys J V Lacrosse	Huron Valley	5:00PM	7:00PM
7:00PM	Boys Varsity Lacrosse	Huron Valley	7:00PM	10:00PM
Thursday, May 08				
5:30PM	Boys Freshman Lacrosse	Catholic Central High School–Novi	4:30PM	7:00PM
Friday, May 09				
3:00PM		<i>Relay For Life (Other)</i>	3:00PM	11:00PM
Saturday, May 10				
3:00PM		<i>Relay For Life (Other)</i>	3:00PM	11:00PM
Monday, May 12				
5:30PM	Boys J V Lacrosse	KLAA Crossover vs TBA	5:00PM	10:00PM
Tuesday, May 13				
5:00PM	Boys Varsity Lacrosse	(Practice)	5:00PM	7:00PM
Thursday, May 15				
5:30PM	Boys J V Lacrosse	Eisenhower HS – Utica	5:00PM	8:00PM
7:00PM	Boys Varsity Lacrosse	Eisenhower HS – Utica	7:30PM	10:00PM
Friday, May 16				

5:00PM	Boys Varsity Lacrosse	(Practice)	5:00PM	7:00PM
Saturday, May 17				
8:00AM		<i>Special Olympics (Other)</i>	8:00AM	2:00PM
Monday, May 19				
5:00PM	Boys Varsity Lacrosse	(Practice)	5:00PM	7:00PM
Tuesday, May 20				
2:00PM	Boys Varsity Track and Field	Cancelled – KLAA ASSOC. CHAMPIONSHIPS	1:00PM	9:00PM
5:00PM	Boys Varsity Lacrosse	(Practice)	5:00PM	7:00PM
Wednesday, May 21				
5:00PM	Boys Varsity Lacrosse	(Practice)	5:00PM	7:00PM
Thursday, May 22				
5:00PM	Boys Varsity Lacrosse	(Practice)	5:00PM	7:00PM
Friday, May 23				
5:00PM	Boys Varsity Lacrosse	(Practice)	5:00PM	7:00PM
Monday, May 26				
5:00PM	Boys Varsity Lacrosse	(Practice)	5:00PM	7:00PM
Tuesday, May 27				
5:00PM	Boys Varsity Lacrosse	(Practice)	5:00PM	7:00PM
Wednesday, May 28				
5:00PM	Boys Varsity Lacrosse	(Practice)	5:00PM	7:00PM
Thursday, May 29				
5:00PM	Boys Varsity Lacrosse	(Practice)	5:00PM	7:00PM
Friday, May 30				
5:00PM	Boys Varsity Lacrosse	(Practice)	5:00PM	7:00PM
Monday, June 02				
5:00PM	Boys Varsity Lacrosse	(Practice)	5:00PM	7:00PM
Tuesday, June 03				
5:00PM	Boys Varsity Lacrosse	(Practice)	5:00PM	7:00PM
Wednesday, June 04				
5:00PM	Girls Varsity Lacrosse	MHSAA Semi-Finals	2:30PM	7:00PM
7:00PM	Girls Varsity Lacrosse	MHSAA Semi-Finals	2:30PM	10:00PM
Monday, June 09				
7:00AM	Boys High School Football	<i>HS/YFB Camps (Practice)</i>	7:00AM	1:00PM
Tuesday, June 10				
7:00AM	Boys High School Football	<i>HS/YFB Camps (Practice)</i>	7:00AM	1:00PM
Wednesday, June 11				
7:00AM	Boys High School Football	<i>HS/YFB Camps (Practice)</i>	7:00AM	1:00PM
Thursday, June 12				

7:00AM	Boys High School Football	<i>HS/YFB Camps (Practice)</i>	7:00AM	1:00PM
Friday, June 13				
7:00AM	Boys High School Football	<i>HS/YFB Camps (Practice)</i>	7:00AM	1:00PM
Monday, July 14				
7:00AM	Boys Varsity JV Football	(Practice)	7:00AM	11:00AM
Tuesday, July 15				
7:00AM	Boys Varsity JV Football	(Practice)	7:00AM	11:00AM
Wednesday, July 16				
7:00AM	Boys Varsity JV Football	(Practice)	7:00AM	11:00AM
Thursday, July 17				
7:00AM	Boys Varsity JV Football	(Practice)	7:00AM	11:00AM
Friday, July 18				
7:00AM	Boys Varsity JV Football	(Practice)	7:00AM	11:00AM
Monday, July 21				
9:00AM		<i>Comm. Ed. Nike Speed Camp (School)</i>	8:30AM	11:45AM
Tuesday, July 22				
9:00AM		<i>Comm. Ed. Nike Speed Camp (School)</i>	8:30AM	11:45AM
Wednesday, July 23				
9:00AM		<i>Comm. Ed. Nike Speed Camp (School)</i>	8:30AM	11:45AM
Thursday, July 24				
9:00AM		<i>Comm. Ed. Nike Speed Camp (School)</i>	8:30AM	11:45AM

FACILITY SCHEDULEAll Events
7/1/2013 to 7/31/2014Brighton High School
7878 Brighton Rd
Brighton, MI 48116-9681John Thompson
School Phone: 810-299-4184
Fax: 810-299-4188
thompsj@brightonk12.com**Schedule For Varsity Baseball Field.**

<u>Time</u>	<u>Team</u>	<u>Opponent</u>	<u>From</u>	<u>To</u>
Saturday, March 29				
11:00AM	Boys Varsity Baseball	Postponed to 5/1/2014 – Northville High School	10:00PM	3:00PM
1:00PM	Boys Varsity Baseball	Cancelled – Northville High School	10:00PM	3:00PM
Wednesday, April 02				
4:00PM	Boys J V Baseball	Postponed to 5/15/2014 – Lakeland High School	3:00PM	8:00PM
Saturday, April 05				
12:00PM	Boys Varsity Baseball	Pioneer HS	11:00PM	4:00PM
2:00PM	Boys Varsity Baseball	Pioneer HS	3:00PM	8:00PM
Tuesday, April 08				
4:00PM	Boys J V Baseball	Hartland High School	3:00PM	7:00PM
6:00PM	Boys J V Baseball	Hartland High School	3:00PM	7:00PM
Wednesday, April 09				
4:00PM	Boys Varsity Baseball	Pinckney High School	3:00PM	8:00PM
6:00PM	Boys Varsity Baseball	Pinckney High School	3:00PM	8:00PM
Monday, April 21				
4:00PM	Boys Varsity Baseball	Walled Lake Central HS	3:00PM	8:00PM
Wednesday, April 23				
4:00PM	Boys J V Baseball	Howell High School	3:00PM	8:00PM
Thursday, April 24				
4:00PM	Boys J V Baseball	Ann Arbor Huron HS	3:00PM	8:00PM
6:00PM	Boys J V Baseball	Ann Arbor Huron HS	3:00PM	8:00PM
Friday, April 25				
4:00PM	Boys J V Baseball	Walled Lake Northern High School	3:00PM	8:00PM
Monday, April 28				
4:00PM	Boys Varsity Baseball	Walled Lake Western High School	3:00PM	8:00PM
Wednesday, April 30				
4:00PM	Boys J V Baseball	Hartland High School	3:00PM	8:00PM
Thursday, May 01				
4:00PM	Boys Varsity Baseball	Northville High School	10:00PM	3:00PM
Friday, May 02				
4:00PM	Boys J V Baseball	Dexter High School	3:00PM	8:00PM
6:00PM	Boys J V Baseball	Dexter High School	3:00PM	8:00PM

Saturday, May 03

9:00AM	Boys Varsity Baseball	Shelander vs. Hartland	7:00AM	4:00PM
1:00PM	Boys Varsity Baseball	Shelander vs AAP		
4:30PM	Boys Varsity Baseball	Shelander vs TBA @ Fowlerville	7:00AM	8:00PM

Monday, May 05

4:00PM	Boys J V Baseball	Kettering HS (Waterford)	3:00PM	8:00PM
--------	-------------------	--------------------------	--------	--------

Wednesday, May 07

4:00PM	Boys Varsity Baseball	Milford High School	3:00PM	8:00PM
6:00PM	Boys Varsity Baseball	Milford High School	3:00PM	8:00PM

Friday, May 09

5:00PM	Boys Varsity Baseball	Saline HS	3:00PM	8:00PM
--------	-----------------------	-----------	--------	--------

Monday, May 12

4:00PM	Boys Varsity Baseball	Mott HS (Waterford)	3:00PM	8:00PM
--------	-----------------------	---------------------	--------	--------

Wednesday, May 14

4:00PM	Boys J V Baseball	Grand Blanc High School	3:00PM	7:00PM
--------	-------------------	-------------------------	--------	--------

Thursday, May 15

4:00PM	Boys J V Baseball	Lakeland High School	3:00PM	8:00PM
--------	-------------------	----------------------	--------	--------

Saturday, May 17

10:00AM	Boys Varsity Baseball	Midland Dow H.S.	3:00PM	8:00PM
12:00PM	Boys Varsity Baseball	Midland Dow H.S.	3:00PM	8:00PM

Monday, May 19

4:00PM	Boys J V Baseball	Lakes Conf. Championships @ North vs. TBA	3:00PM	6:00PM
--------	-------------------	---	--------	--------

Wednesday, May 21

4:00PM	Boys Varsity Baseball	KLAA Assoc. Championships vs. TBA	3:00PM	6:00PM
--------	-----------------------	-----------------------------------	--------	--------

Thursday, May 22

4:00PM	Boys Varsity Baseball	Chelsea MS/HS	3:00PM	8:00PM
6:00PM	Boys Varsity Baseball	Chelsea MS/HS	3:00PM	8:00PM

Tuesday, May 27

4:00PM	Boys Freshman Baseball	Hartland High School	3:00PM	7:30PM
6:00PM	Boys Freshman Baseball	Hartland High School	3:00PM	7:30PM

Wednesday, May 28

4:00PM	Boys Varsity Baseball	Dexter High School	3:00PM	8:00PM
6:00PM	Boys Varsity Baseball	Dexter High School	3:00PM	8:00PM

Tuesday, June 10

5:00PM	Boys Varsity Baseball	MHSAA Qtr Final	6:00AM	9:00PM
--------	-----------------------	-----------------	--------	--------

Monday, July 28

9:00AM	Boys Varsity Baseball	<i>BHS BB Youth Camp (Practice)</i>	8:30AM	1:30PM
--------	-----------------------	-------------------------------------	--------	--------

Tuesday, July 29

9:00AM	Boys Varsity Baseball	<i>BHS BB Youth Camp (Practice)</i>	8:30AM	1:30PM
Wednesday, July 30				
9:00AM	Boys Varsity Baseball	<i>BHS BB Youth Camp (Practice)</i>	8:30AM	1:30PM
Thursday, July 31				
9:00AM	Boys Varsity Baseball	<i>BHS BB Youth Camp (Practice)</i>	8:30AM	1:30PM

FACILITY SCHEDULEAll Events
7/1/2013 to 7/31/2014Brighton High School
7878 Brighton Rd
Brighton, MI 48116-9681John Thompson
School Phone: 810-299-4184
Fax: 810-299-4188
thompsj@brightonk12.com**Schedule For Varsity Softball Field.**

<u>Time</u>	<u>Team</u>	<u>Opponent</u>	<u>From</u>	<u>To</u>
Monday, March 24				
4:00PM	Girls Varsity Softball	Cancelled – Williamston HS	3:00PM	8:00PM
4:00PM	Girls J V Softball	Cancelled – Williamston HS	3:00PM	8:00PM
6:00PM	Girls Varsity Softball	Cancelled – Williamston HS	3:00PM	8:00PM
6:00PM	Girls J V Softball	Cancelled – Williamston HS	3:00PM	8:00PM
Tuesday, March 25				
3:00PM	Girls Varsity Softball	South Lyon East HS at Total Sports in Wixom	3:00PM	8:00PM
Friday, March 28				
4:00PM	Girls Varsity Softball	Postponed to 3/25/2014 – South Lyon East HS	3:00PM	8:00PM
6:00PM	Girls Varsity Softball	South Lyon East HS	3:00PM	8:00PM
Wednesday, April 02				
4:00PM	Girls J V Softball	Postponed to 5/15/2014 – Lakeland High School	3:00PM	7:00PM
Monday, April 21				
4:00PM	Girls Varsity Softball	Walled Lake Central HS	3:00PM	8:00PM
Tuesday, April 22				
4:00PM	Girls J V Softball	Williamston HS	3:00PM	7:00PM
6:00PM	Girls Varsity Softball	Williamston HS	3:00PM	8:00PM
Wednesday, April 23				
4:00PM	Girls J V Softball	Howell High School	3:00PM	8:00PM
Friday, April 25				
4:00PM	Girls J V Softball	Walled Lake Northern High School	3:00PM	8:00PM
Monday, April 28				
4:00PM	Girls Varsity Softball	Walled Lake Western High School	3:00PM	8:00PM
Wednesday, April 30				
4:00PM	Girls J V Softball	Hartland High School	3:00PM	8:00PM
Monday, May 05				
4:00PM	Girls J V Softball	Kettering HS (Waterford)	3:00PM	8:00PM
Wednesday, May 07				
4:00PM	Girls Varsity Softball	Milford High School	3:00PM	8:00PM
6:00PM	Girls Varsity Softball	Milford High School	3:00PM	8:00PM
Monday, May 12				

4:00PM	Girls Varsity Softball	Mott HS (Waterford)	3:00PM	8:00PM
Wednesday, May 14				
4:00PM	Girls J V Softball	Grand Blanc High School	3:00PM	8:00PM
Thursday, May 15				
4:00PM	Girls J V Softball	Lakeland High School	3:00PM	7:00PM
Monday, May 19				
4:00PM	Girls J V Softball	Lakes Conf. Championships @ North vs. TBA	3:00PM	6:00PM
Wednesday, May 21				
4:00PM	Girls Varsity Softball	KLAA Assoc. Championships vs. TBA	3:00PM	6:00PM
Tuesday, June 10				
5:00PM	Girls Varsity Softball	MHSAA Qtr Final	6:00AM	9:00PM

Exhibit 3

BRIGHTON AREA SCHOOLS

ATHLETIC FIELDS MASTER PLANS

DRAWING INDEX

- B-1 BEEC
- B-2 BRIGHTON HIGH SCHOOL
- B-3 HAWKINS ELEMENTARY SCHOOL
- B-4 HILTON ELEMENTARY SCHOOL
- B-5 HORNUNG ELEMENTARY SCHOOL
- B-6 LINDBOM ELEMENTARY SCHOOL
- B-7 MALTBY MIDDLE SCHOOL
- B-8 SCRANTON MIDDLE SCHOOL
- B-9 SPENCER ELEMENTARY SCHOOL

PROJECT
**BRIGHTON
AREA
SCHOOL**

OWNER
**BRIGHTON
AREA
SCHOOLS**
125 S. CHURCH STREET
BRIGHTON, MA 02110


BOESKIE
Design, Inc.

Approved for the purposes of the Agreement
and shall not be reproduced without
express written permission.
Copyright 2002.

SHEET TITLE
TITLE SHEET

DATE	SCALE
1/21/02	1"=1'-0"
DRAWN BY	DATE
CHKD BY	DATE

T-1

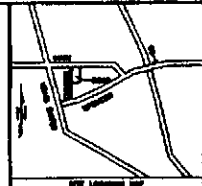

SCALE

CHURCH

SCHOOL

HILLCREST

MAIN

BRIGHTON
EDUCATION
COMMUNITY
CENTER

VAR-SITY

SP 2

SP 1

SPENCER

PROJECT
**BECC
SPORT FIELD
RENOVATION**

OWNER
**BRIGHTON AREA
SCHOOLS**
125 S. CHURCH STREET
BRIGHTON, MI 48116

ROBSON
Corp., Inc.
ARCHITECTS

DATE OF PRELIMINARY PLAN
2000.05.01
DATE OF THIS MASTER PLAN
2000.05.01



SHEET TITLE
MASTER PLAN



A ROBSON CORP.
SERVICE YOU CAN
CALL HOME TO
1-800-488-8774
www.robsoncorp.com

DATE BY	DATE OF
11-7-00	11-7-00
SCALE	1"=60'-0"

SHEET NO.
B-1

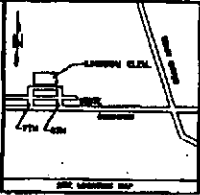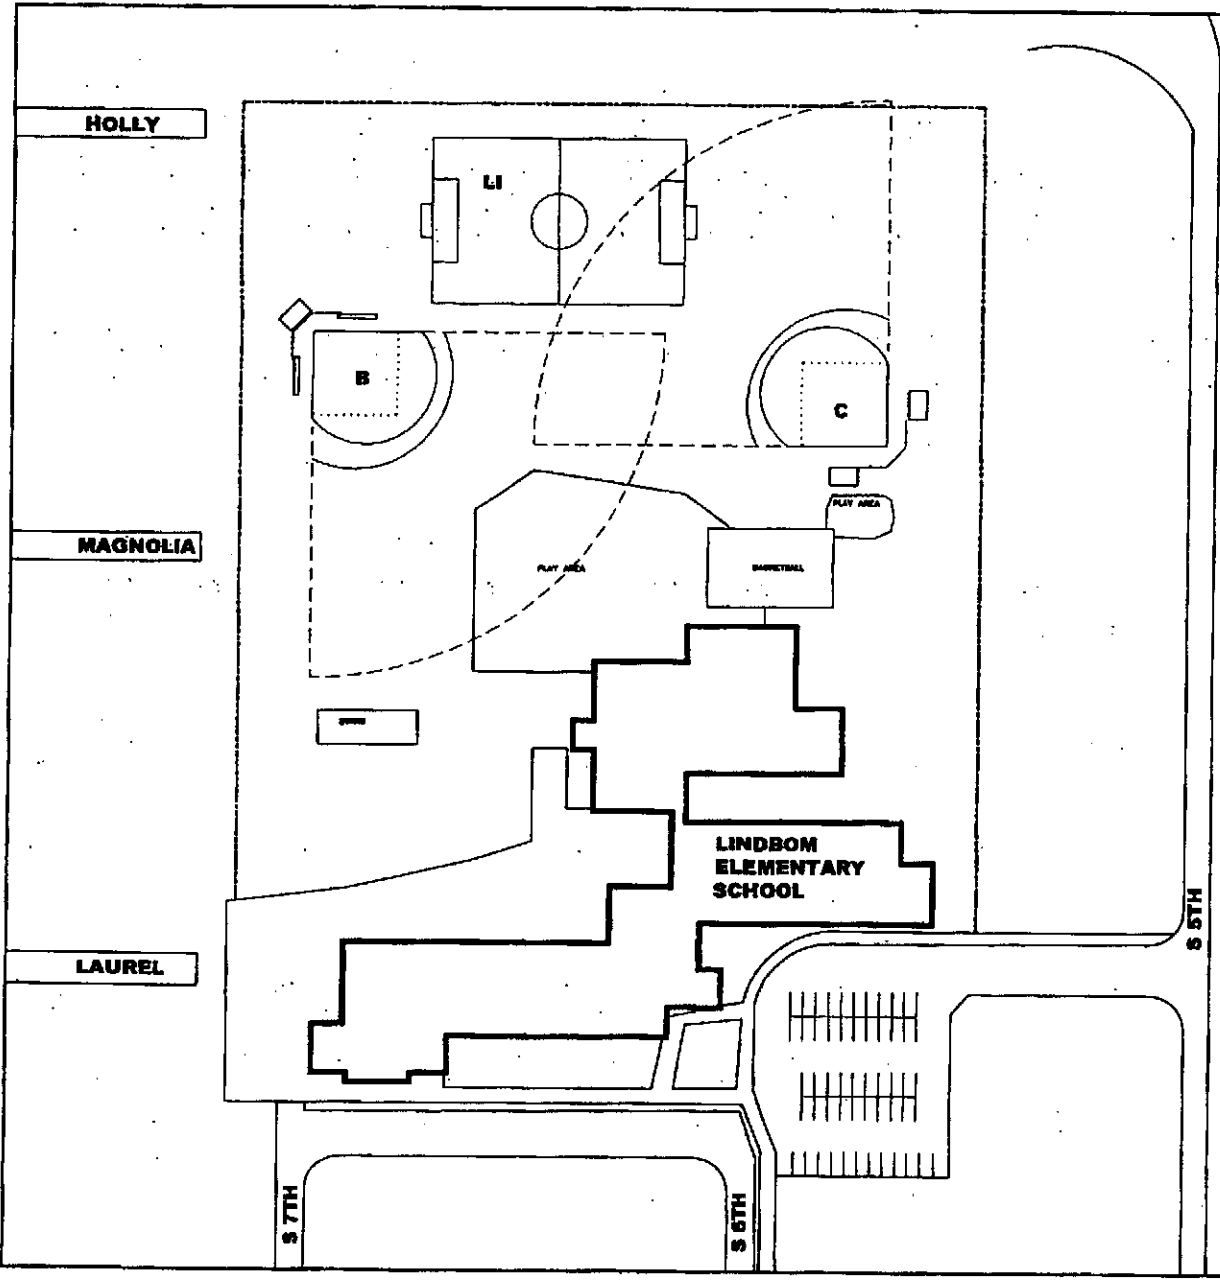

BYRON

PROJECT
**LINDBOM
 ELEMENTARY
 SCHOOL SPORT
 FIELD MASTER
 PLAN**

BY
**BRIGHTON AREA
 SCHOOLS**
 128 S. CHURCH STREET
 BRIGHTON, WI 53119

ROBERTSON
 Design, Inc.
 1200 W. WISCONSIN AVENUE
 MILWAUKEE, WI 53233



THIS PLAN IS THE PROPERTY OF ROBERTSON DESIGN, INC. IT IS TO BE USED ONLY FOR THE PROJECT AND SITE SPECIFICALLY IDENTIFIED HEREON.

SHEET TITLE
SITE PLAN



DESIGNED BY	DATE	CHECKED BY	SCALE
	11-7-01		1"=60'-0"

SHEET NO.
B-6

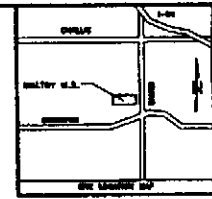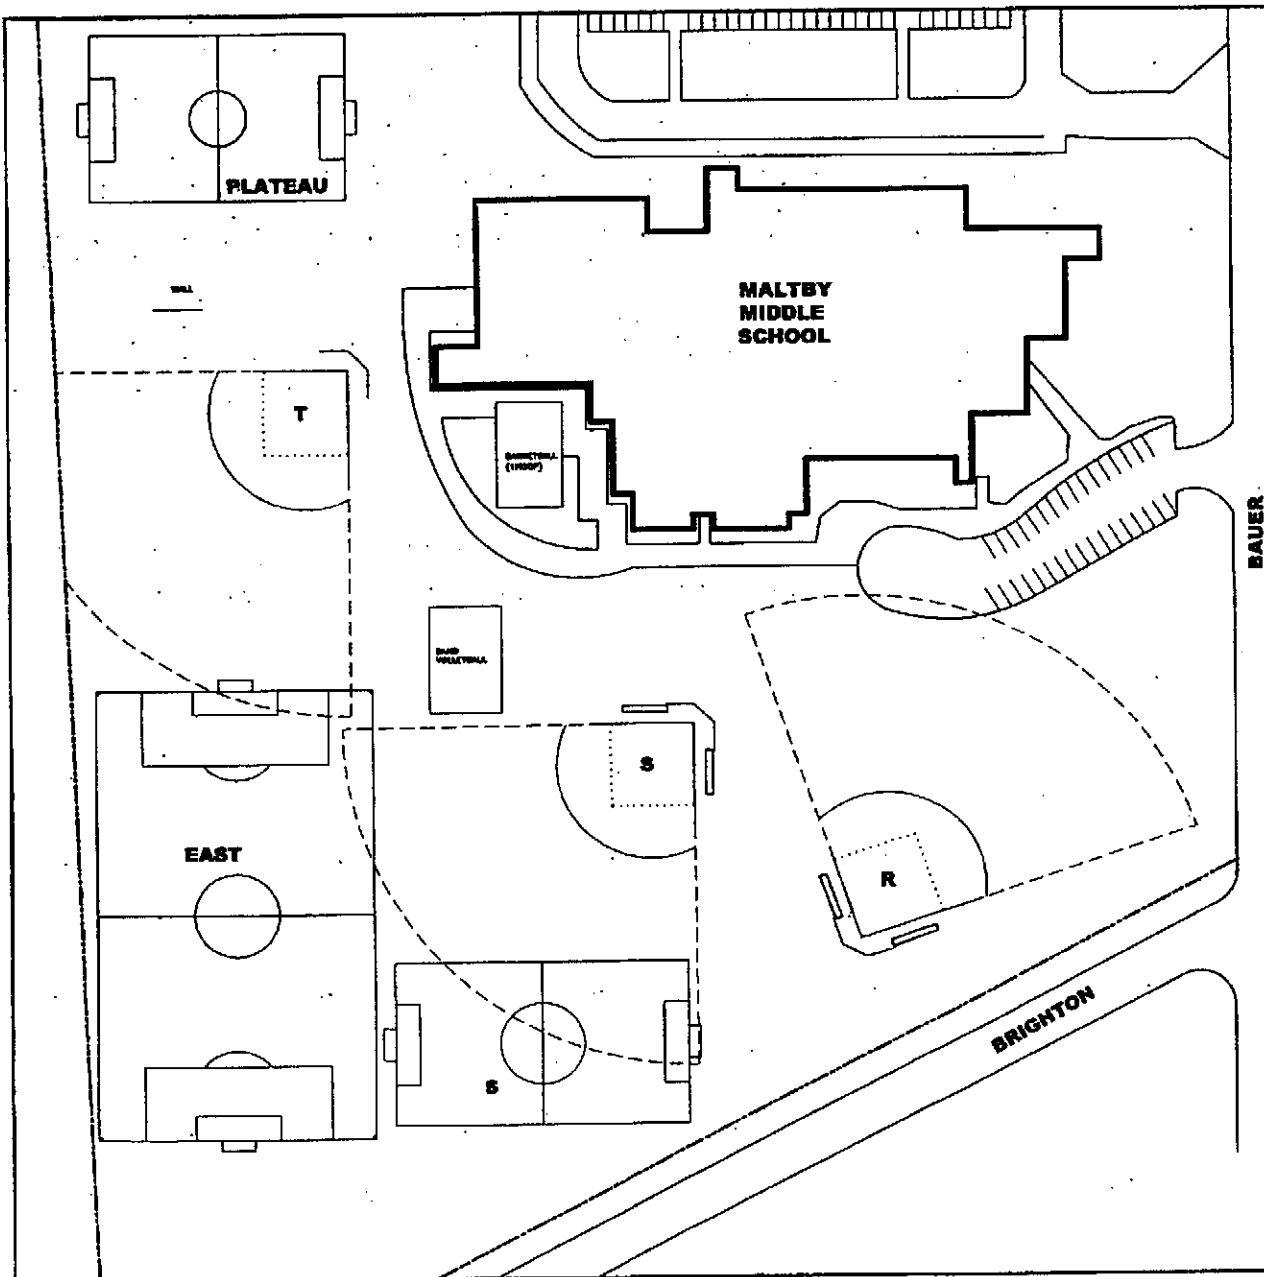

PROJECT
MALTBY MIDDLE SCHOOL
SPORT FIELD
MASTER PLAN

OWNER
BRIGHTON AREA SCHOOLS
 125 S. CHURCH STREET
 BRIGHTON, WI 48116

DESIGNER
Design, Inc.
 125 S. CHURCH STREET
 BRIGHTON, WI 48116

DATE OF THE PROJECT OR REVISION
 11-1-01

SHEET TITLE
SITE PLAN




DATE	BY	DATE	BY
11-1-01			
SHEET NO.		SCALE	
		1"=40'-0"	



B-7

SCRANTON MIDDLE SCHOOL

NOT TO SCALE

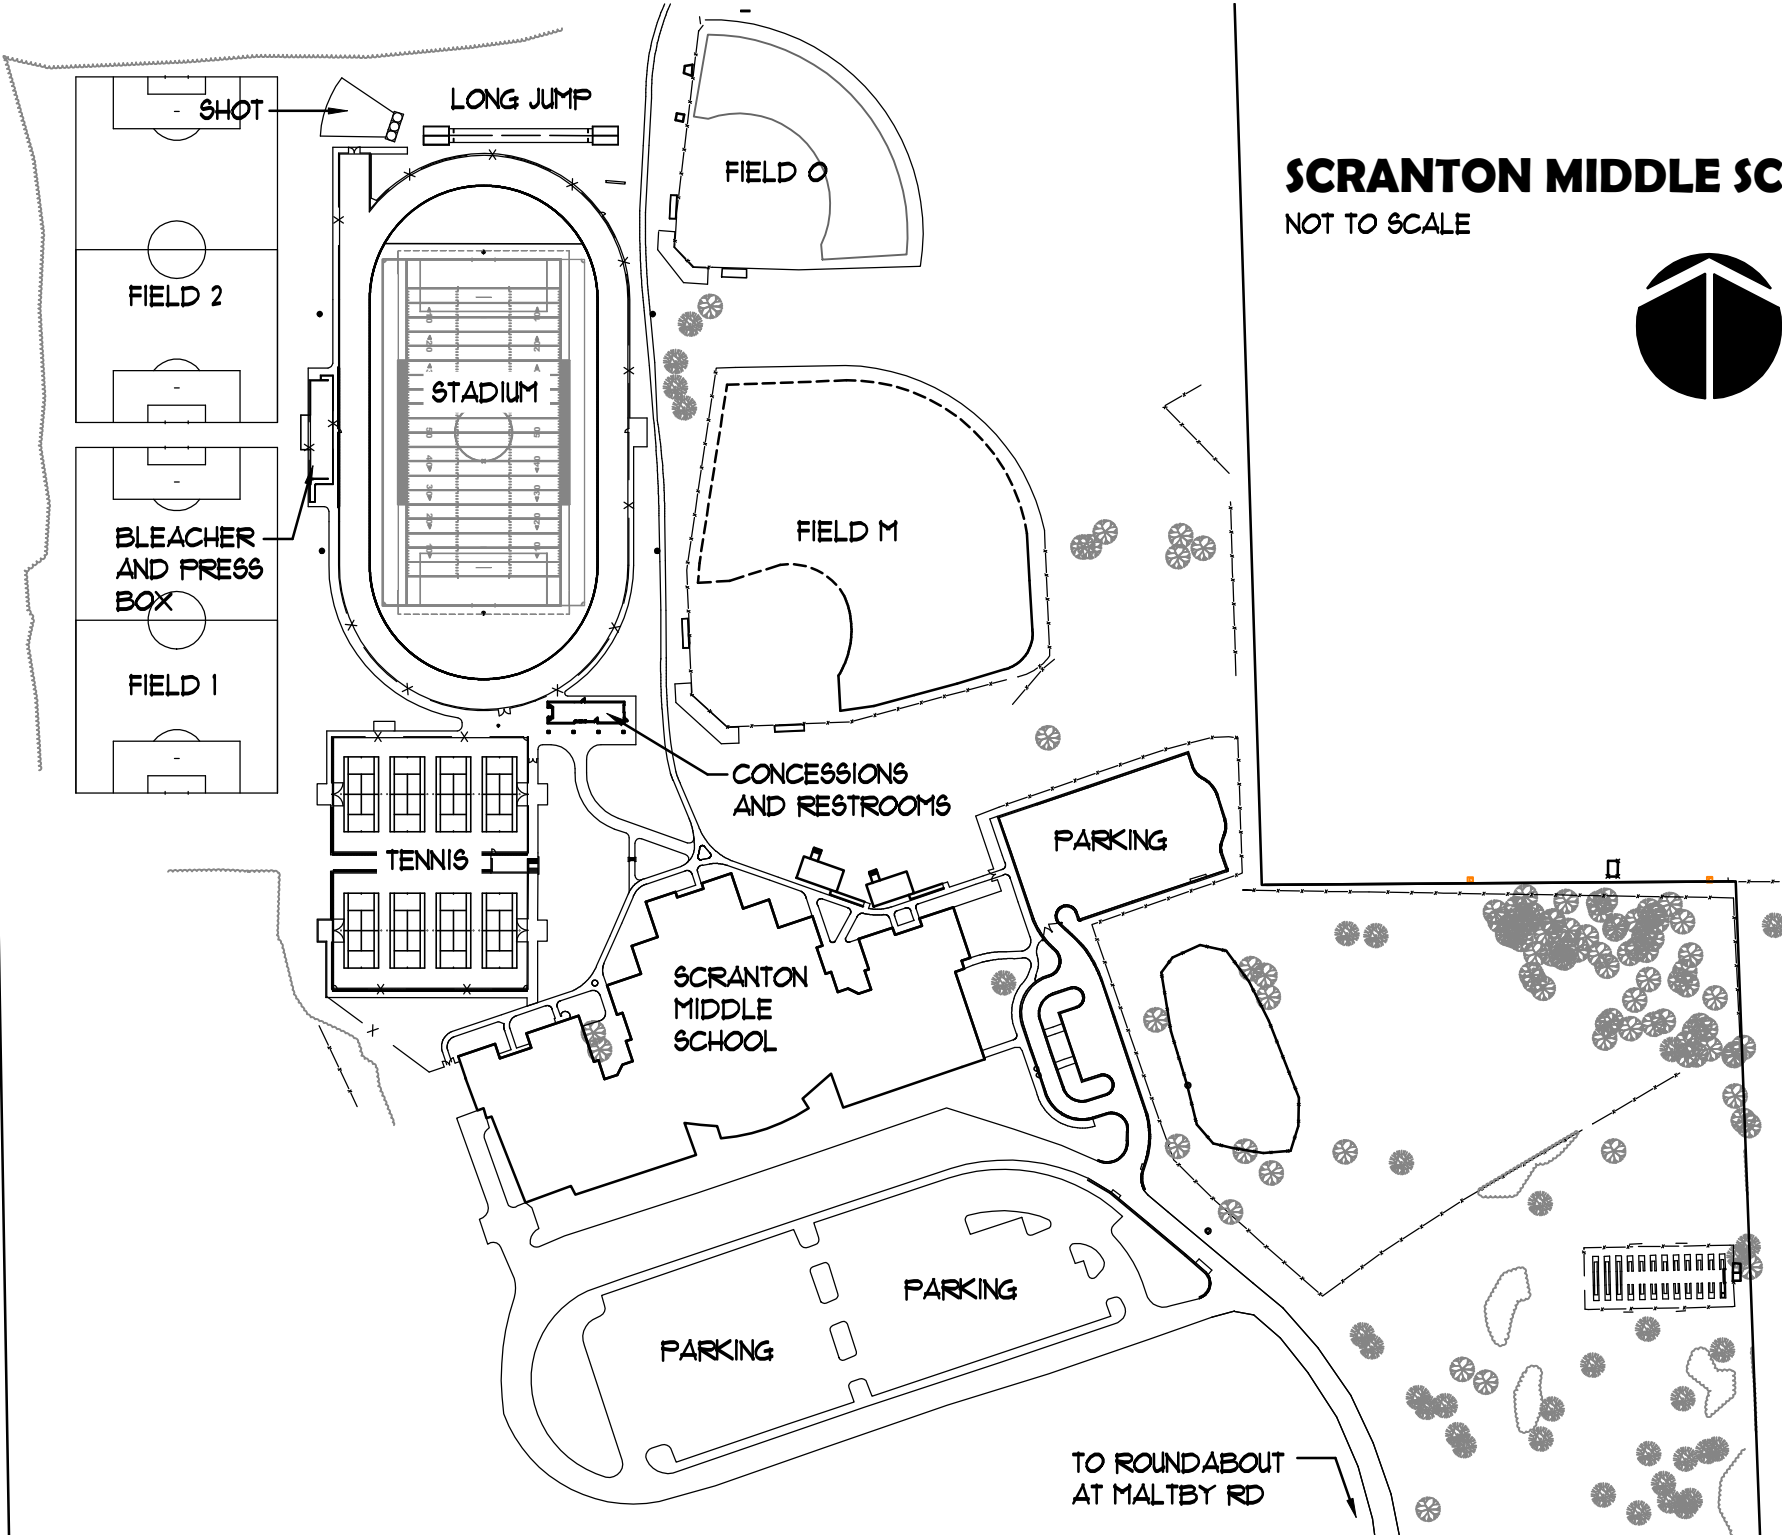

SPENCER

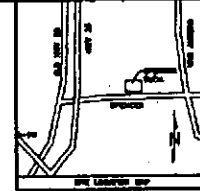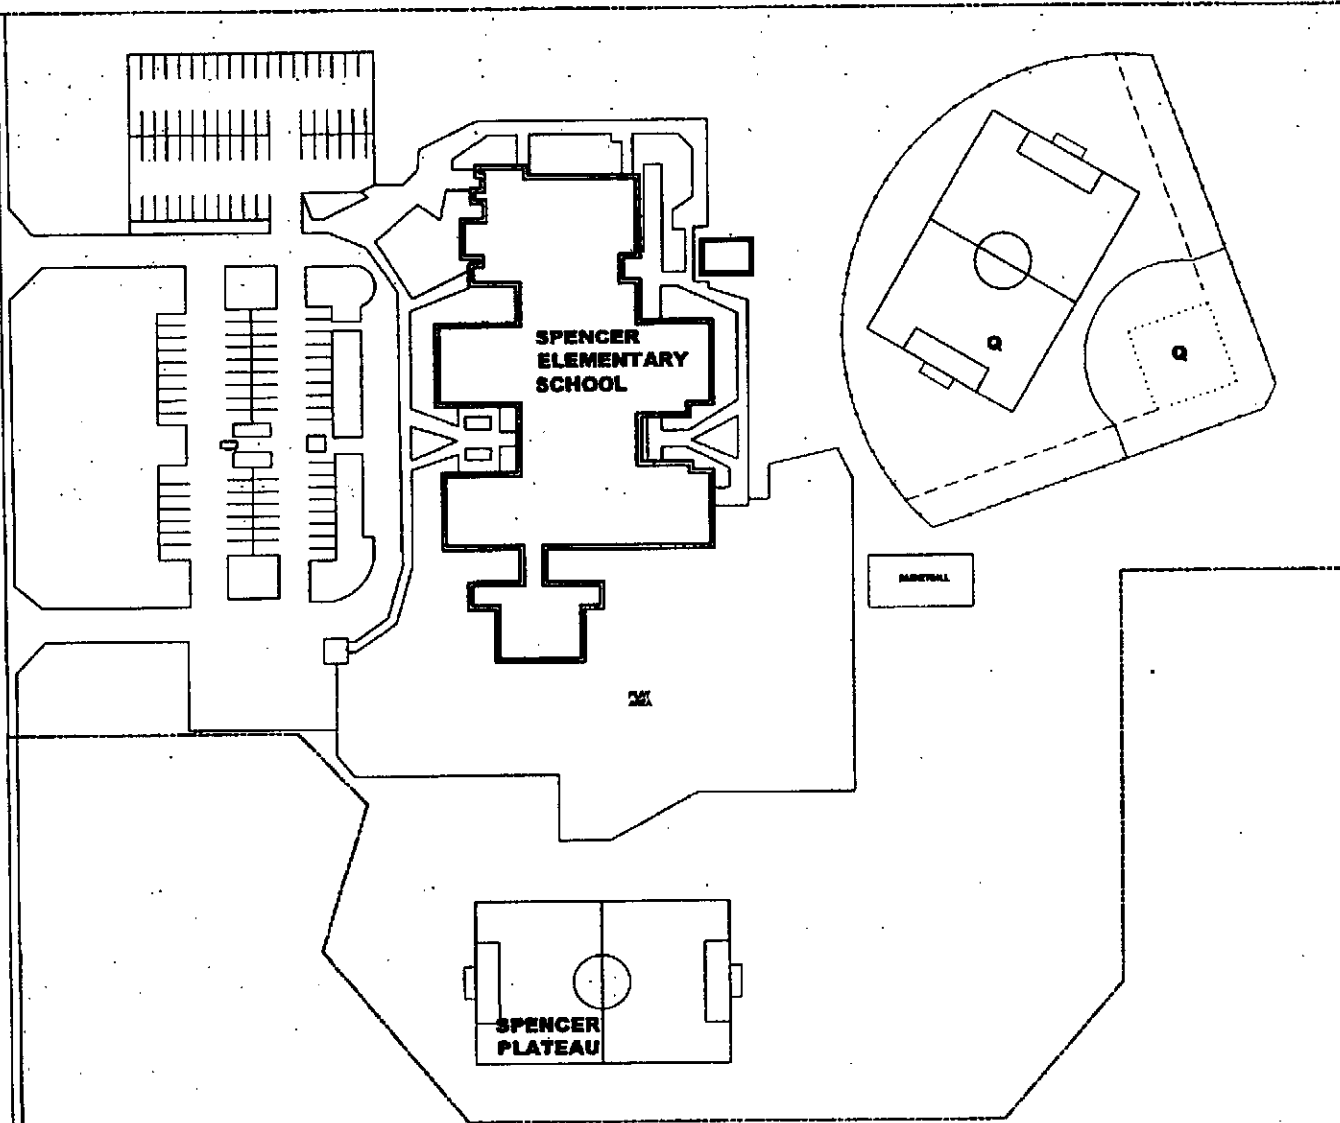

REVISED

PROJECT
SPENCER
ELEMENTARY
SCHOOL SPORT
FIELD MASTER
PLAN

OWNER
BRIGHTON AREA
SCHOOLS
 125 S. CHURCH STREET
 BRIGHTON, MI 48115

DESIGNER
 design, inc.
 10000 E. GRAND AVENUE
 SUITE 100
 BRIGHTON, MI 48115

DATE OF PREPARATION
 11-7-01

SHEET TITLE
SITE PLAN




DRN. BY	DES. BY
MM	ML
DATE	SCALE
11-7-01	1"=40'-0"
SHEET NO.	

B-9

BRIGHTON HIGH SCHOOL WEST AREA

NOT TO SCALE

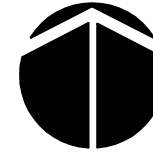

TO MAIN
ENTRANCE AT
BRIGHTON RD

DISCUS

PARKING

CONCESSIONS
AND RESTROOMS

LONG
JUMP &
POLE
VAULT

PARKING

MAIN STADIUM ENTRANCE

HOME

STADIUM

VISITOR


PARKING


BRIGHTON
HIGH
SCHOOL

SOUTH
ENTRANCE

FIELD
HOUSE


TEAM ROOMS, CONCESSIONS
AND RESTROOMS


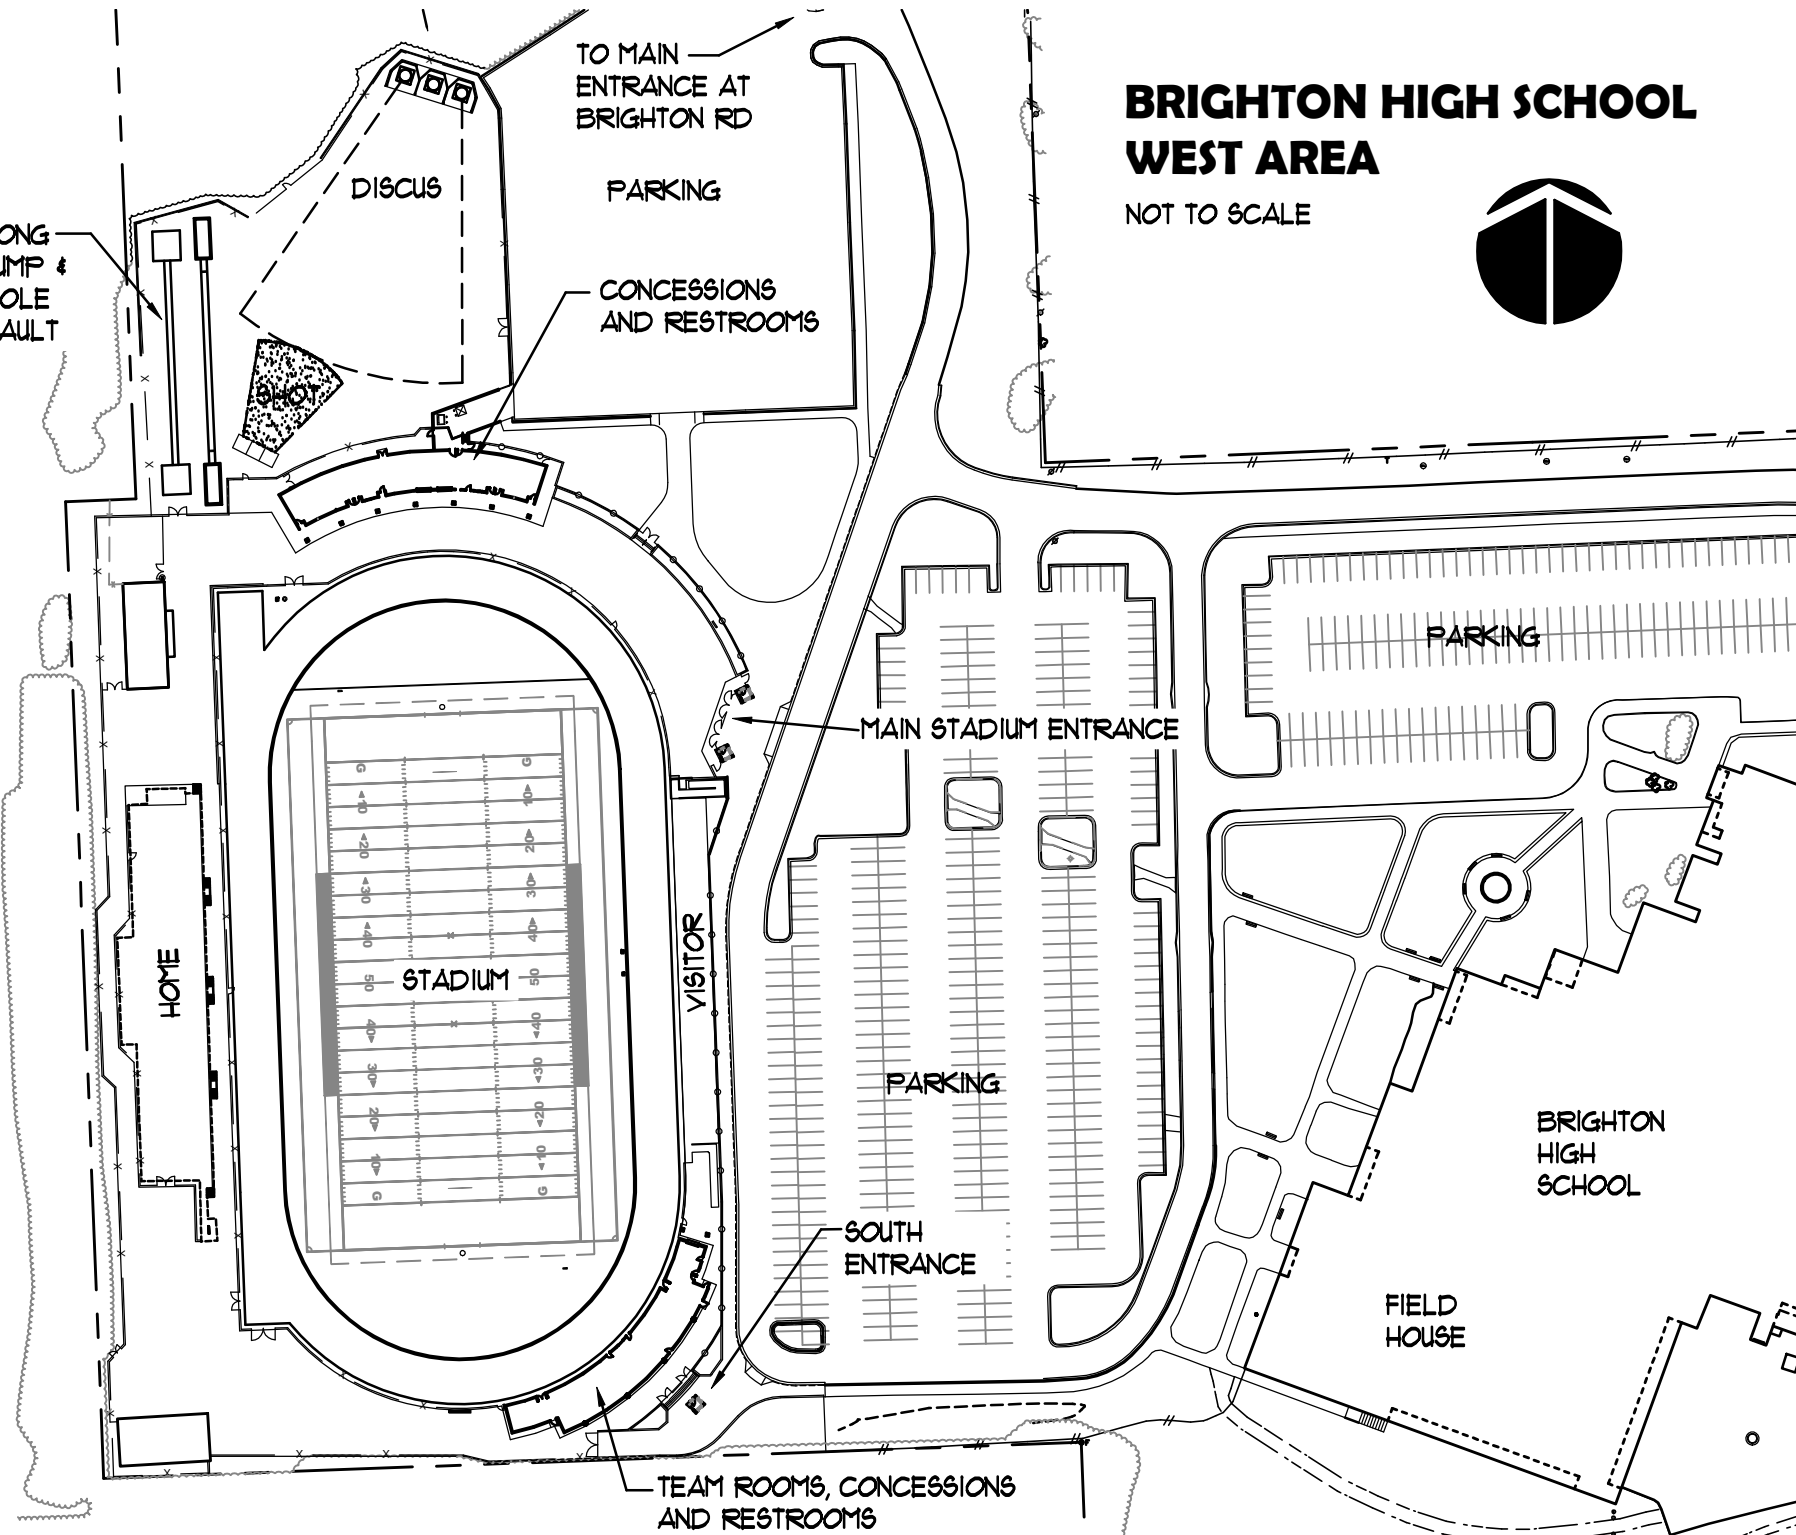


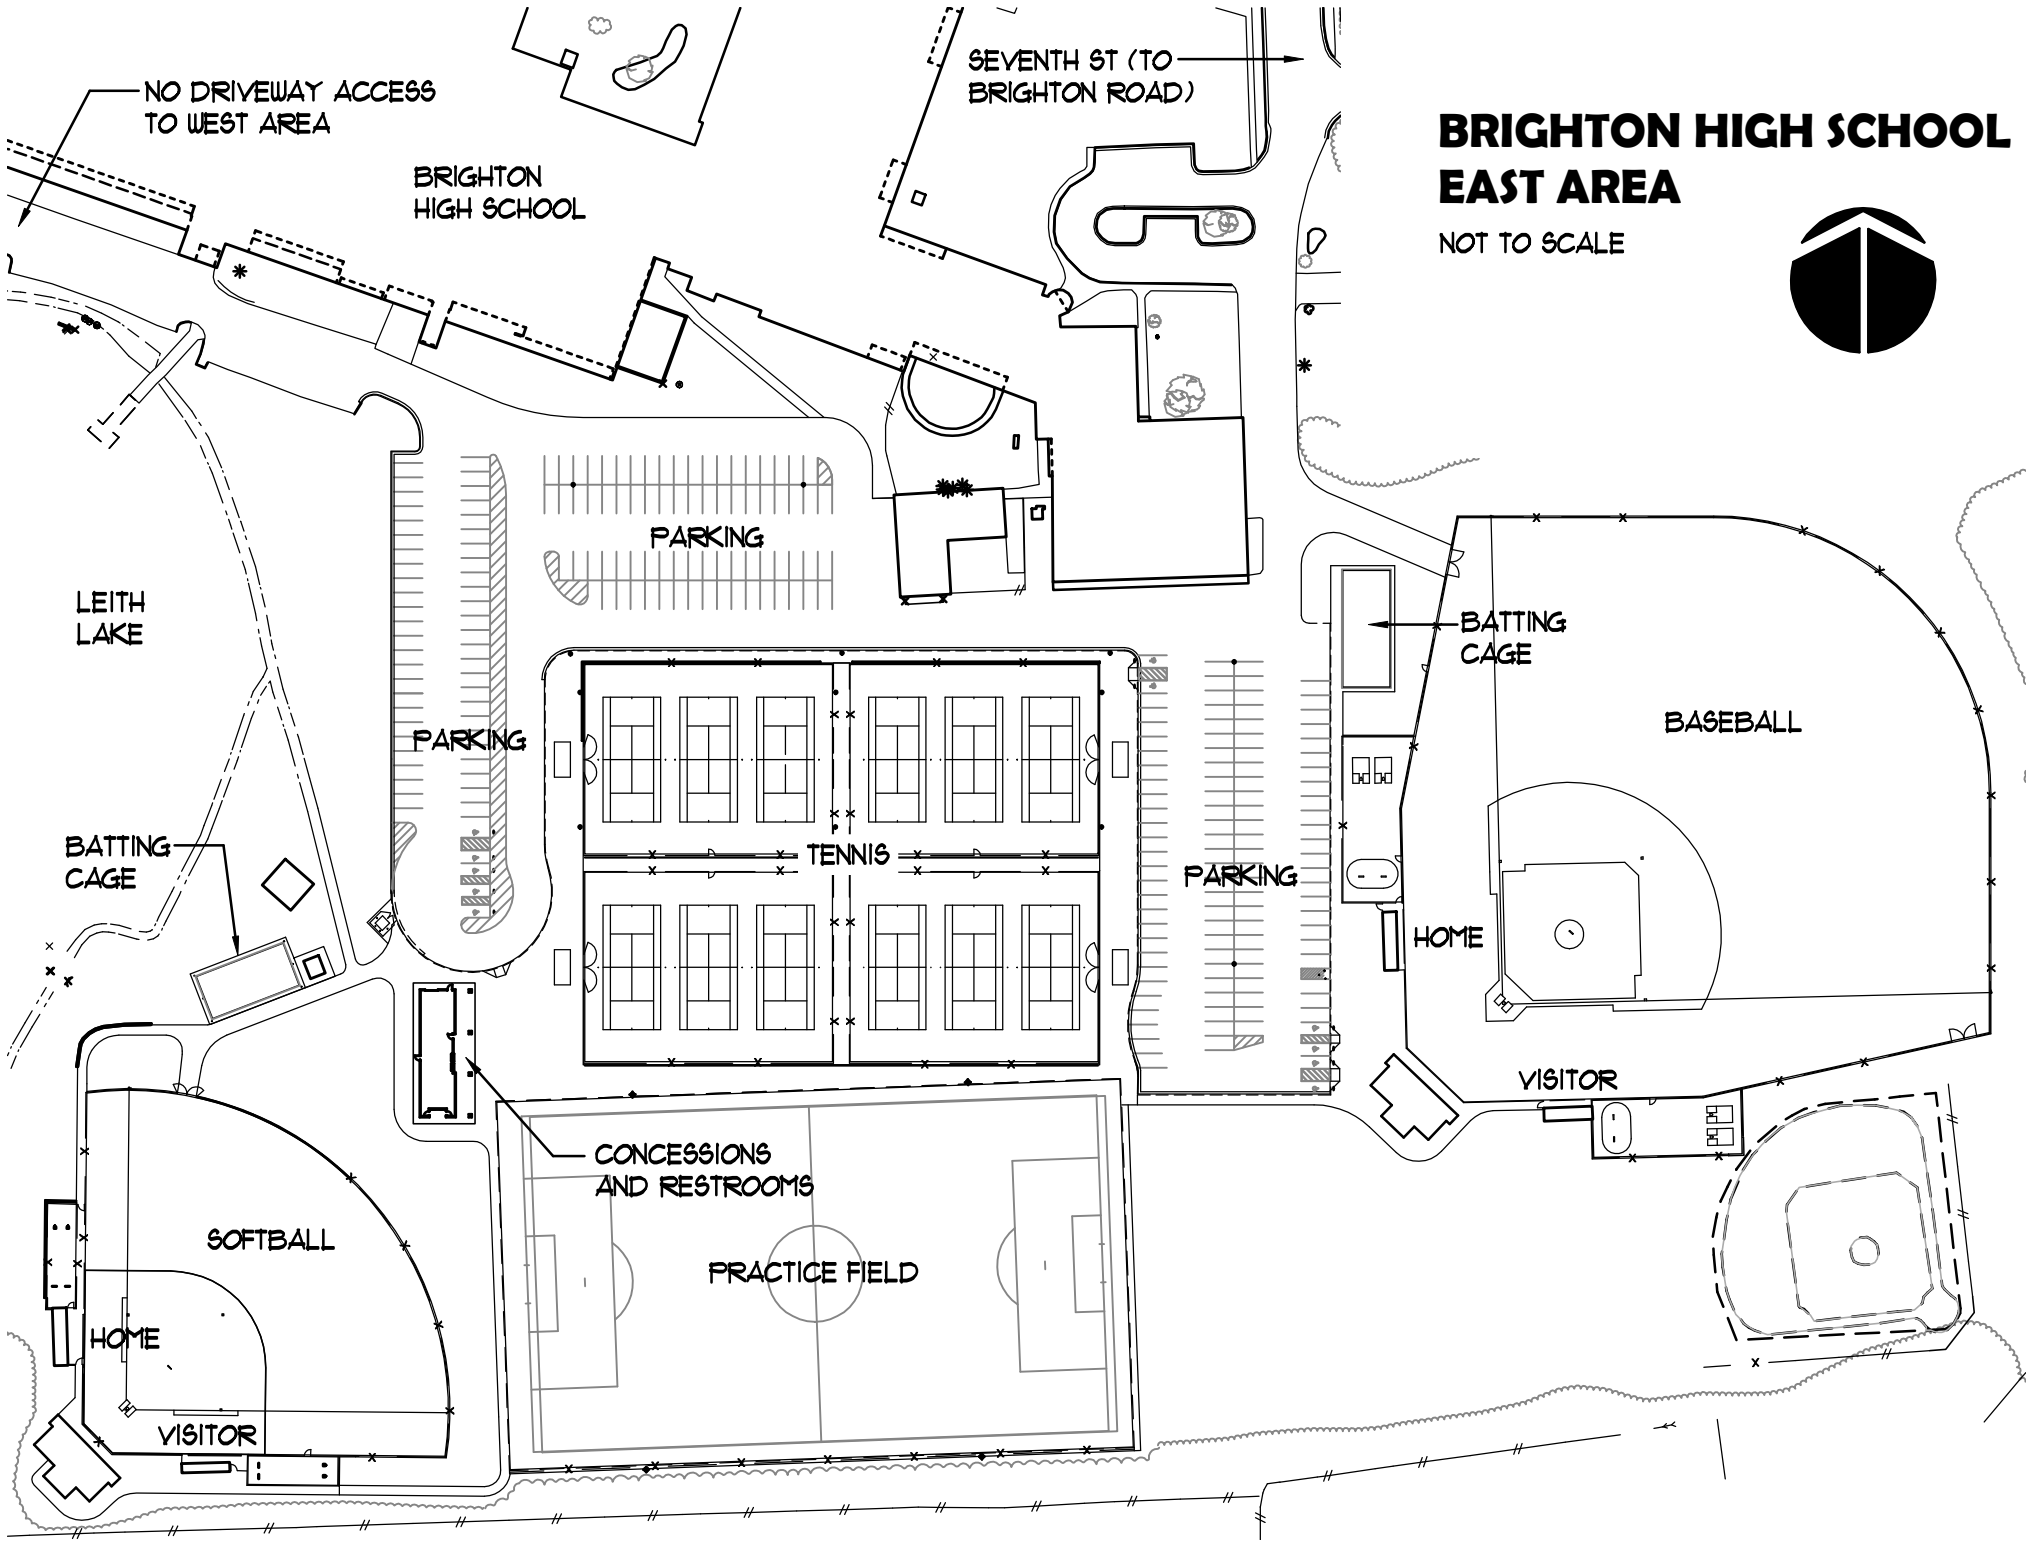

BRIGHTON HIGH SCHOOL EAST AREA

NOT TO SCALE

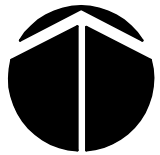

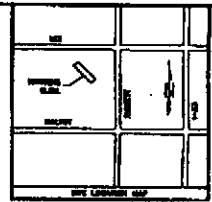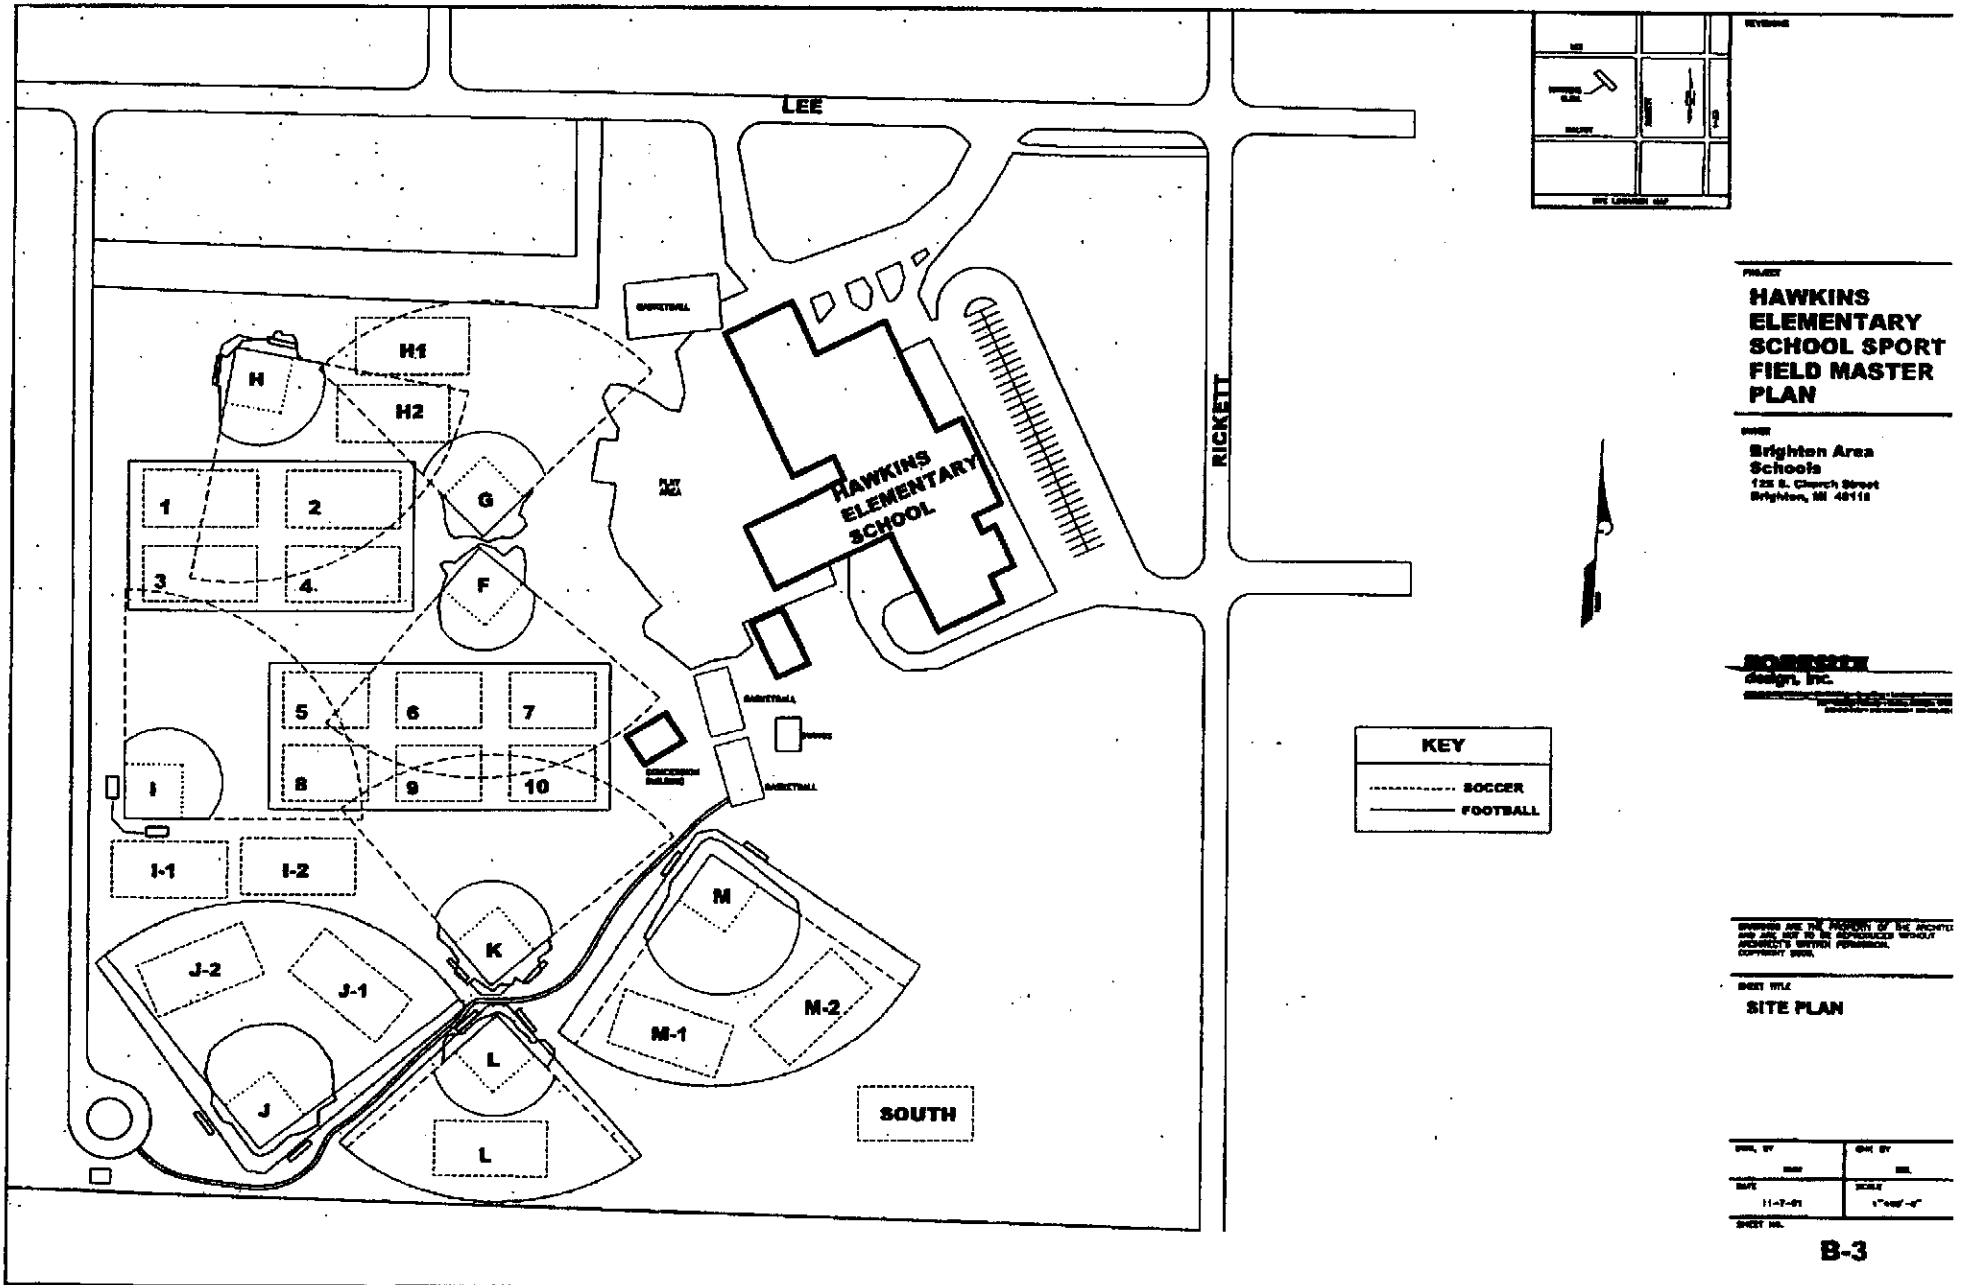

PROJECT
HAWKINS
ELEMENTARY
SCHOOL SPORT
FIELD MASTER
PLAN

OWNER
 Brighton Area
 Schools
 125 S. Church Street
 Brighton, MI 48116

DESIGNER
 Design, Inc.


KEY	
-----	SOCCER
—————	FOOTBALL

DESIGNER AND/OR PROVIDER OF THE RIGHTS
 AND ARE NOT TO BE REPRODUCED WITHOUT
 DESIGNER'S WRITTEN PERMISSION.
 COPYRIGHT 2001

SHEET TITLE
SITE PLAN

DATE	BY	DATE	BY
11-7-01	JKL	11-7-01	JKL

SHEET NO.
B-3

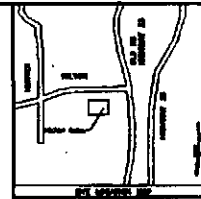

PROJECT
**HILTON
 ELEMENTARY
 SCHOOL SPORT
 FIELD MASTER
 PLAN**

OWNER
**Brighton Area
 Schools**
 125 E. Church Street
 Brighton, MI 48116

ARCHITECT
**ROBERTSON
 design, inc.**
 10000 W. Warren Avenue
 Detroit, MI 48227

DESIGNED AND THE PROPERTY OF THE ARCHITECT
 AND MAY NOT BE REPRODUCED WITHOUT
 ARCHITECT'S WRITTEN PERMISSION.
 OTHERWISE, VOID.

SHEET TITLE
SITE PLAN

DATE	BY	DATE	BY
11-2-01	JK	11-2-01	JK
SHEET NO.		SHEET NO.	

B-4

HILTON

