


P:\Projects\2024\230349-0008 Akron Schools New K-8 School Facilities\501-CAD\501-Civil\Current Drawings\230349 C-101 Site Plan.dwg [C-101] 7/29/2025 11:16:54 PM Zachary Foney

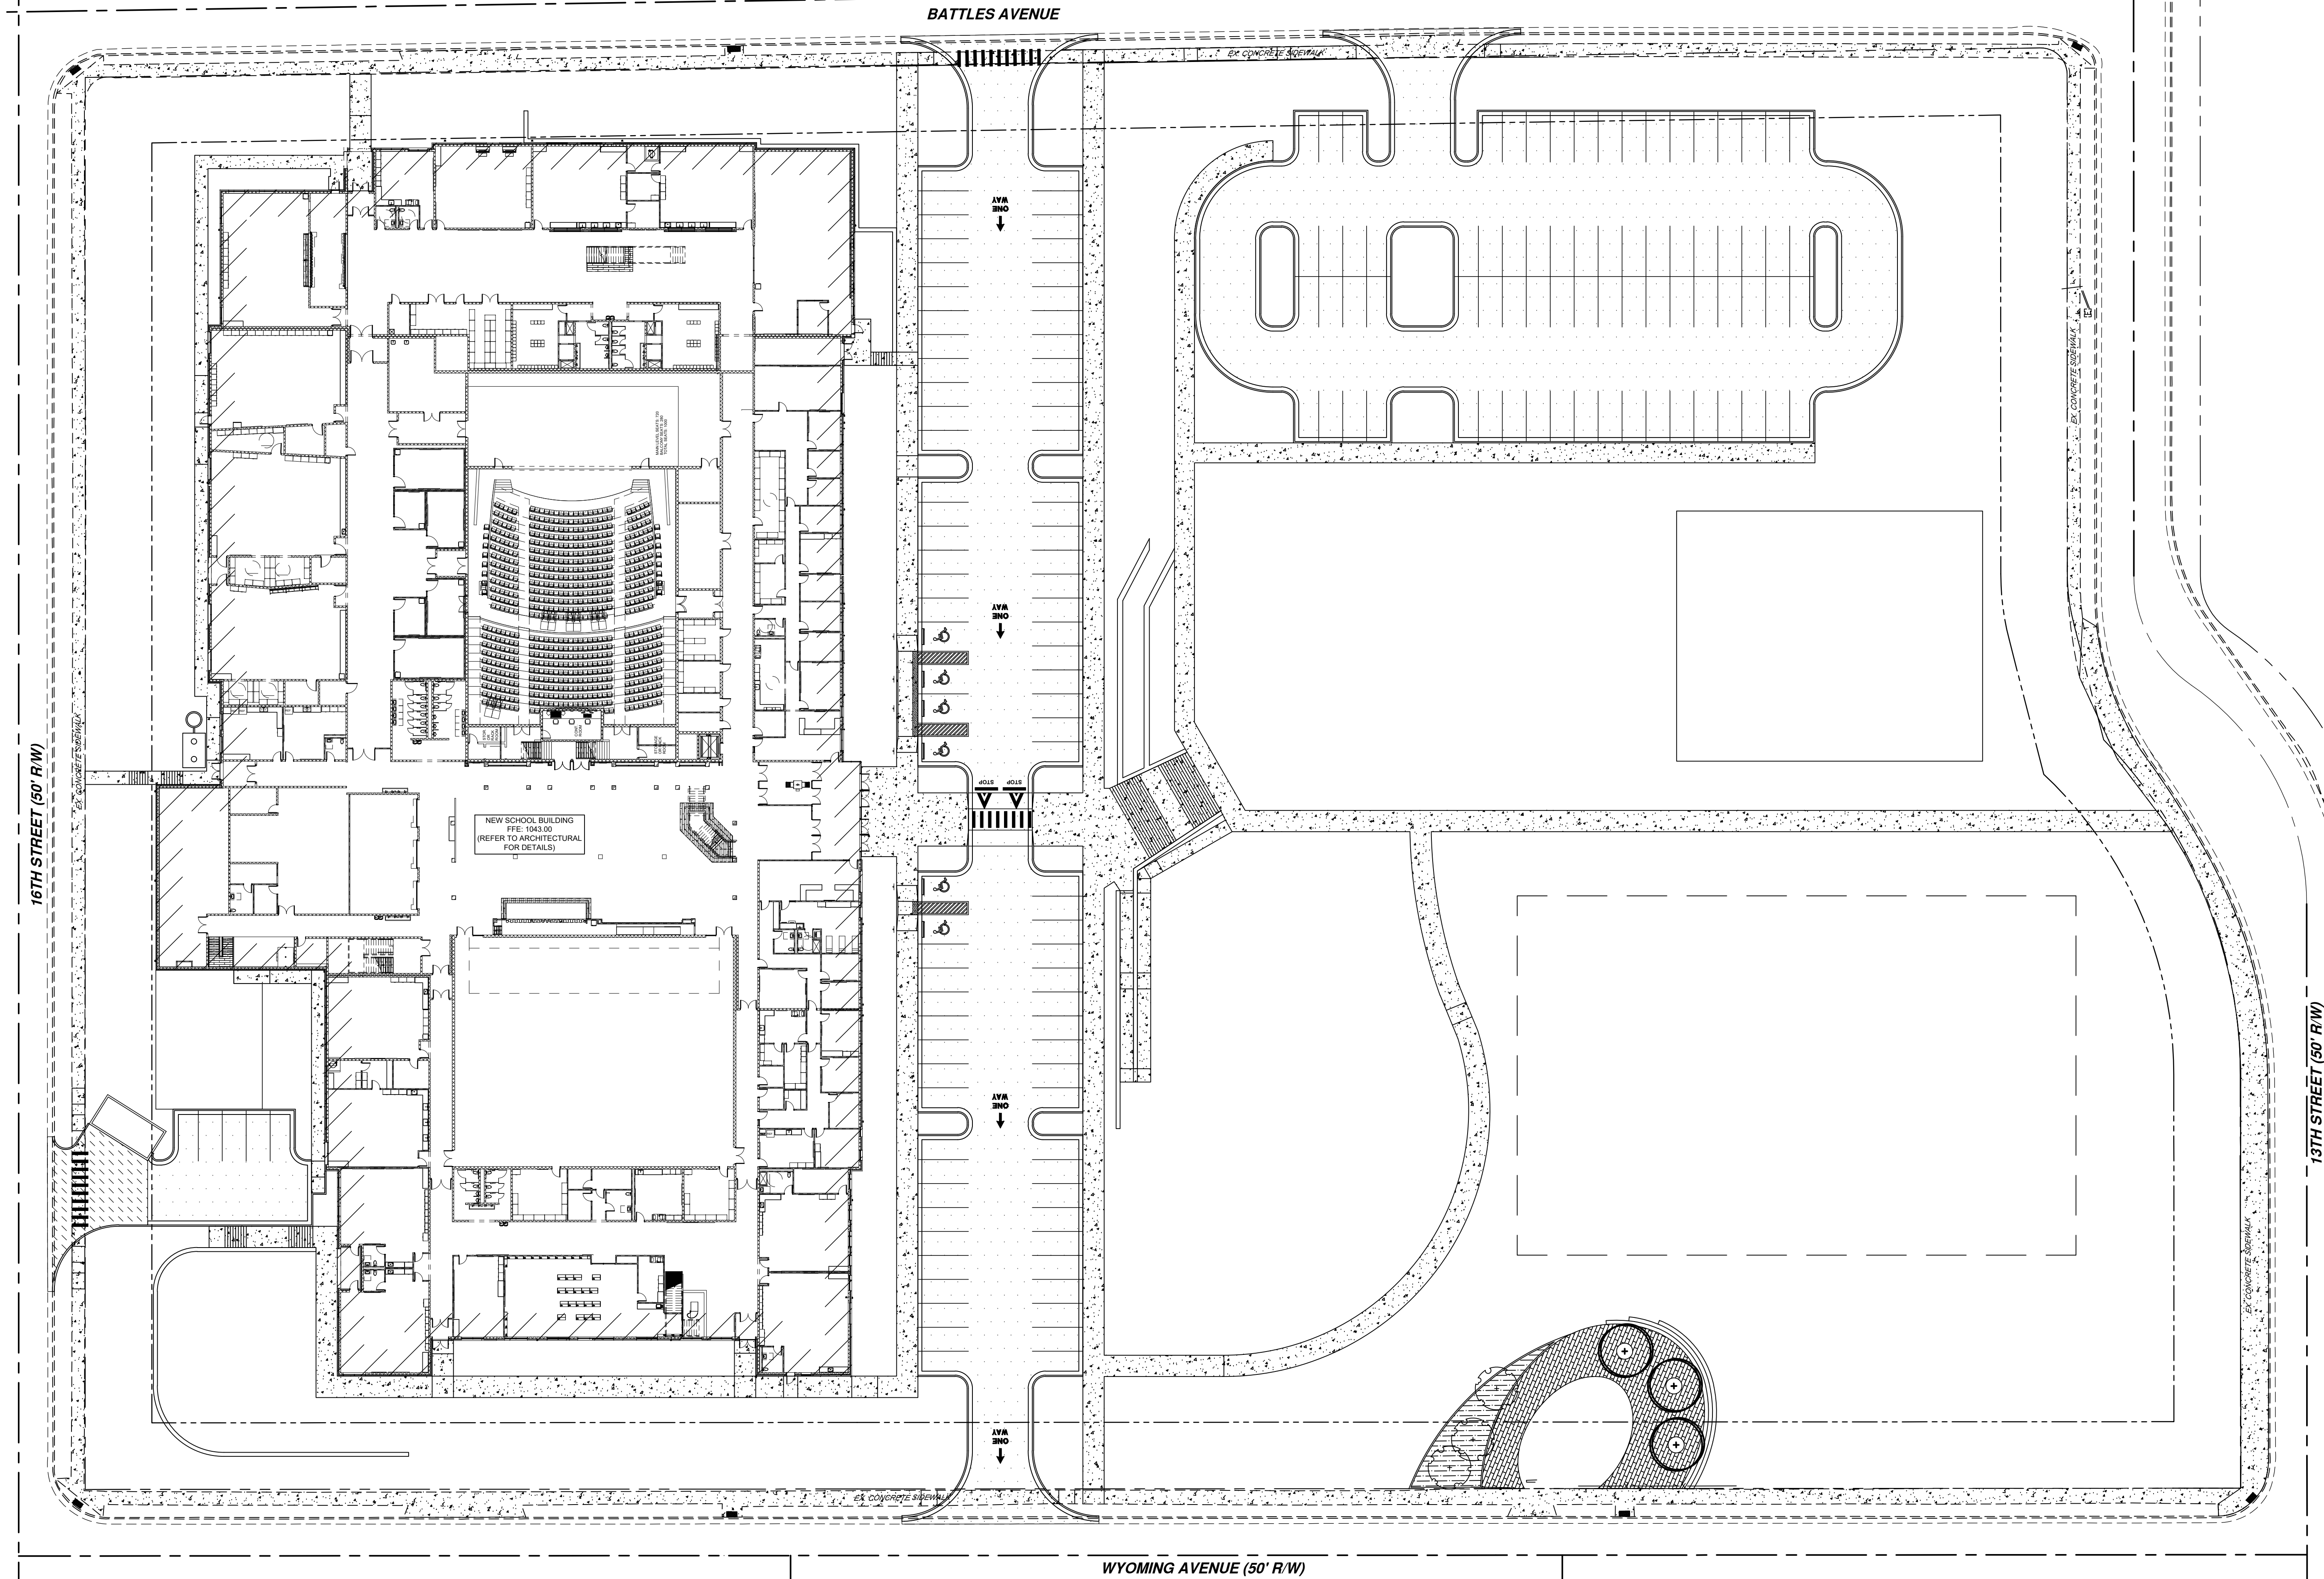

16TH STREET (50' R/W)

BATTLES AVENUE

WYOMING AVENUE (50' R/W)

13TH STREET (50' R/W)

SHEET KEYNOTES

KEYNOTES APPLY TO ALL SITE PLAN DRAWINGS.


1. PAVEMENT TYPICAL 1.5"3"18".
2. TYPICAL ACCESSIBLE PARKING STALL LAYOUT. REFER TO SHEET C-502 FOR MORE DETAILS.
3. 4" WIDE WHITE PARKING STRIPE (TYPICAL).
4. PROVIDE CONCRETE SIDEWALK. SEE DETAILS.
5. SIX INCH TOPSOIL. SEED AND STRAW ALL DISTURBED GRASS AREAS.
6. DUMPSTER AND ENCLOSURE. SEE CIVIL DETAILS.
7. PROVIDE CROSSWALK.
8. AT GRADE ASPHALT ENTRANCE.
9. CURB AND GUTTER (6" HIGH, 18" GUTTER PAN).
10. WHITE THERMOPLASTIC DIRECTIONAL ARROWS (TYPICAL ALL ARROWS).
11. WHITE THERMOPLASTIC STOP BAR (TYPICAL ALL STOP BARS).
12. PROVIDE SPEED TABLE.
13. PROVIDE RETAINING WALL.
14. PROVIDE STAIRS.
15. PROVIDE ATHLETIC FIELD. SEE LANDSCAPE PLANS FOR DETAILS.
16. CONCRETE ENTRANCE.
17. PROVIDE RAMP WITH 6' LANDINGS EVERY 30 LINEAR FEET.
18. PROVIDE FOUNDATION RETAINING WALL. SEE STRUCTURAL DRAWINGS FOR DETAILS.
19. AMPITHEATRE SEATING. SEE LANDSCAPE ARCHITECT PLANS FOR DETAILS.

MAP LEGEND


- PHASE LINE
- BUILDING LINE
- PROPERTY LINE
- TOP OF BANK
- PROPOSED CONCRETE SIDEWALK
- PROPOSED ASPHALT PAVEMENT
- PROPOSED HEAVY-DUTY CONCRETE
- PROPOSED BUILDING

GENERAL NOTES


- A. DIMENSIONS SHOWN ARE TO FACE OF CURB UNLESS OTHERWISE NOTED.
- B. CONTRACTOR SHALL EXERCISE CARE TO AVOID DAMAGE TO EXISTING PAVEMENT TO REMAIN. ANY DAMAGE TO EXISTING PAVEMENT TO REMAIN SHALL BE REPAIRED TO THE OWNER'S SATISFACTION.
- C. ALL MINOR RADII ARE THREE FEET IN RADIUS UNLESS OTHERWISE SPECIFIED.

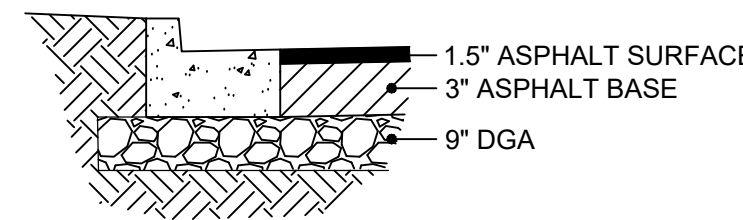

SEE KEYNOTE 1
TYPICAL PVMT SECTION
NTS

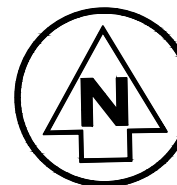

0 30' 60'
SCALE: 1" = 30'

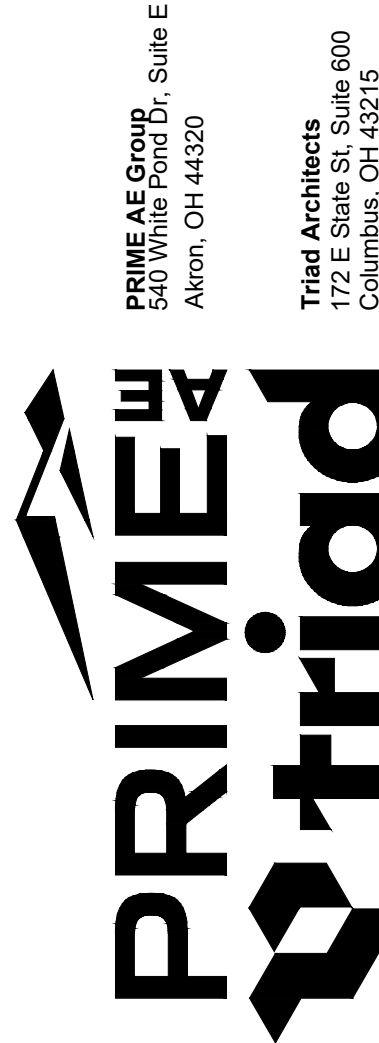

PRELIMINARY
NOT FOR
CONSTRUCTION

APS PFEIFFER MILLER SOUTH

2140 13th ST., S.W.
AKRON, OH 44314

ISSUE DATE SCHEMATIC DESIGN

Sheet Issue Date: 02/28/25

Revisions:

No. Date Description

VERSION 3.0 - 07/29/2025

© 2025
PRIME AE Group, Inc.

SITE PLAN

C-101

230349

VERSION 3.0 - 07/29/2025