



THE MAUMUS CENTER AND PLANETARIUM
 721 Friscoville Avenue
 Arabi, LA 70032

| NO. | DATE | DESCRIPTION |
|-----|------------|------------------------|
| 001 | 10/17/2025 | CONSTRUCTION DOCUMENTS |
| 002 | | T.KOSTUSIAK |
| 003 | | 2" = 1'-0" |


PERFORMANCE AV FIRST FLOOR EQUIPMENT LOCATIONS

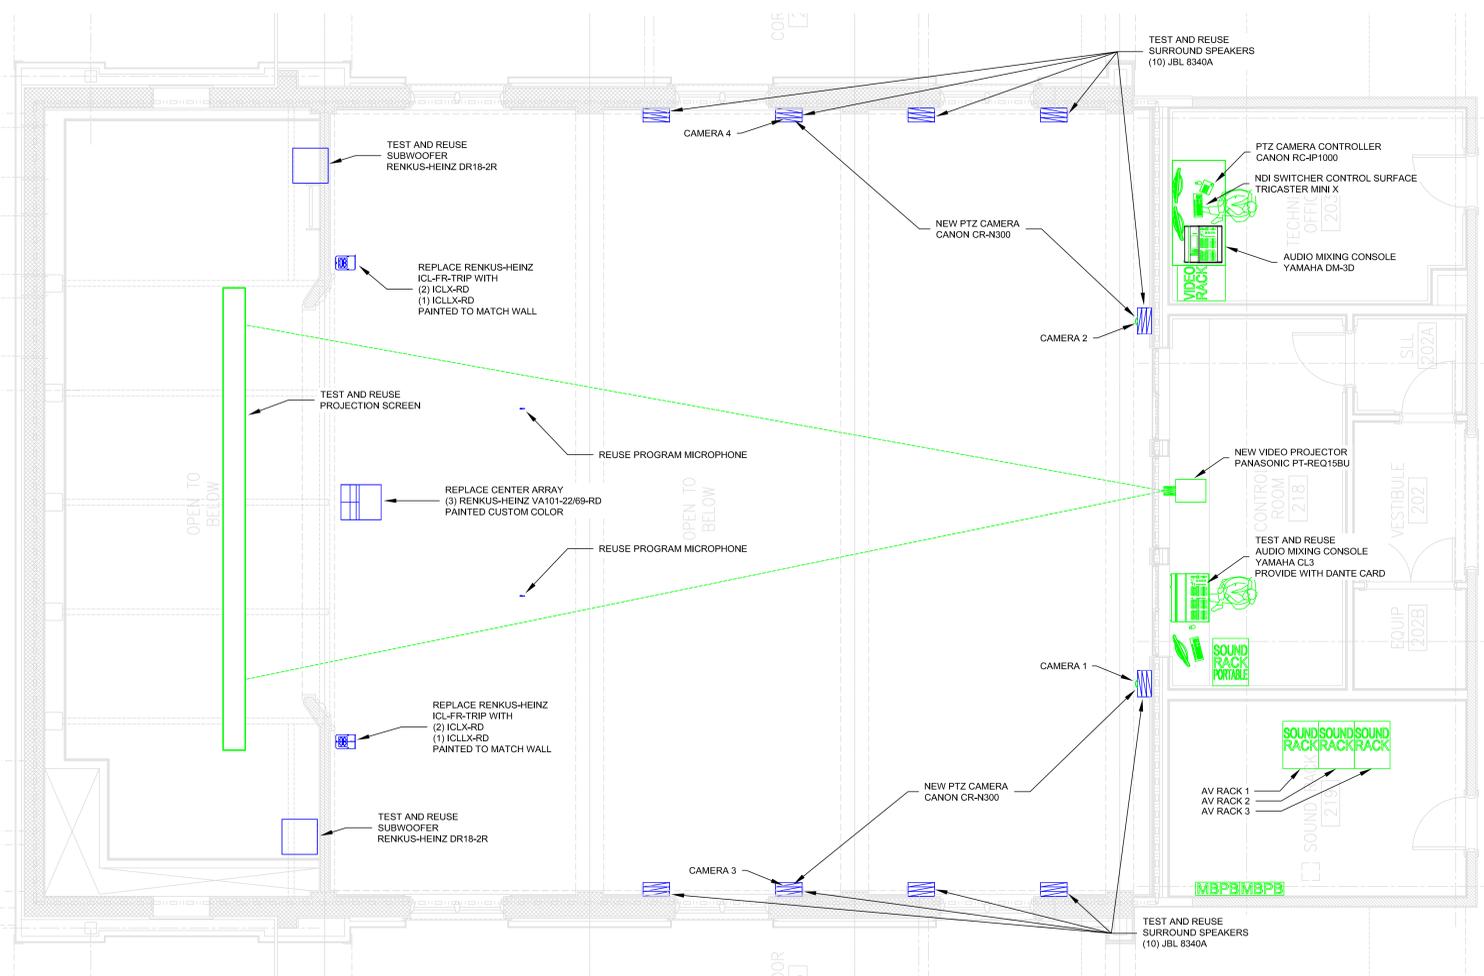

1
 TPS201A PERFORMANCE AV EQUIPMENT AUDITORIUM - PLAN VIEW
 1/4" = 1'-0"

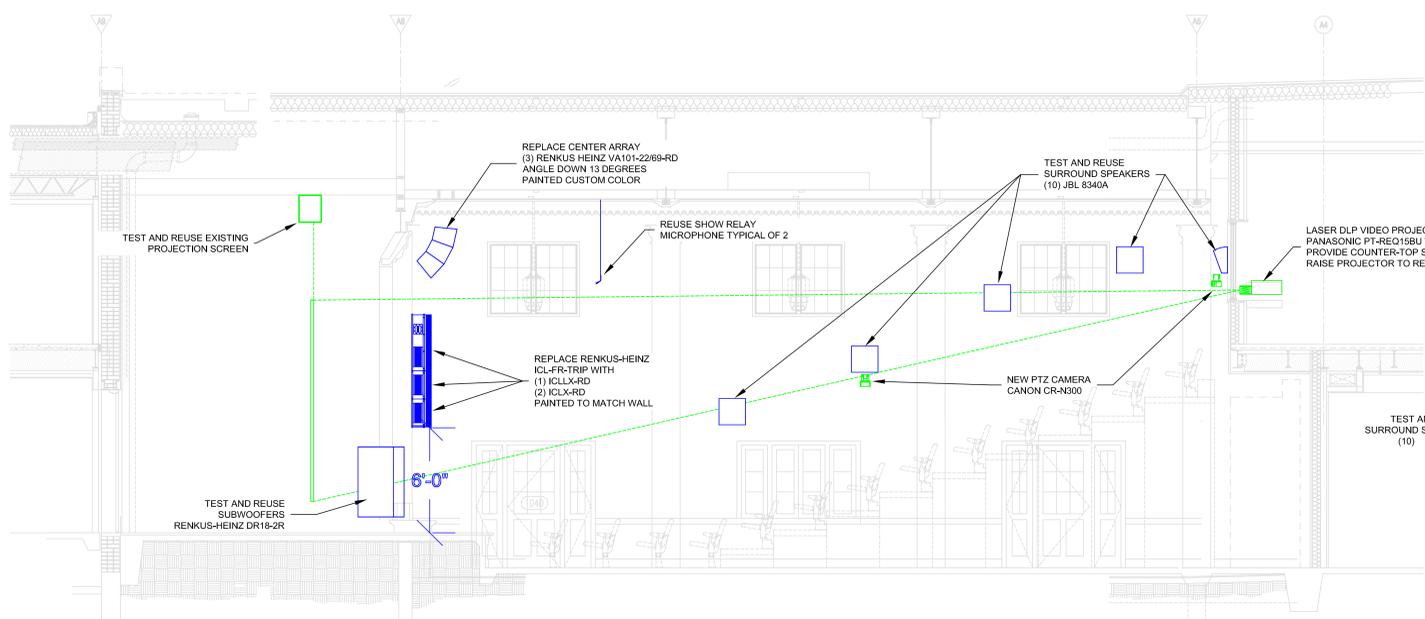


2
 TPS201A PERFORMANCE AV EQUIPMENT AUDITORIUM - LONGITUDINAL SECTION
 1/4" = 1'-0"

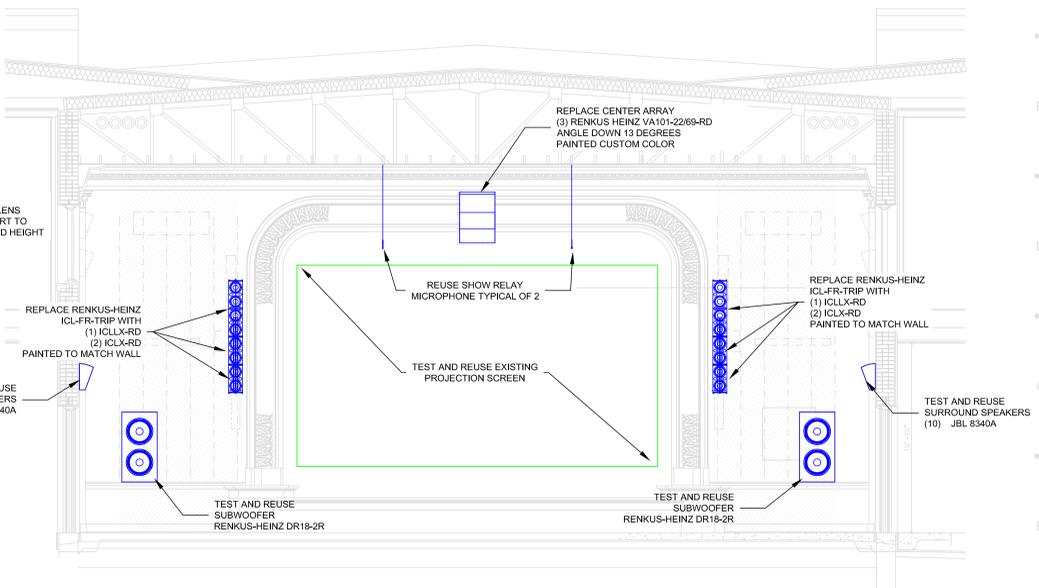

3
 TPS201A PERFORMANCE AV EQUIPMENT AUDITORIUM - FRONT ELEVATION
 1/4" = 1'-0"

| NO. | DATE | DESCRIPTION |
|-----|------------|------------------------|
| 001 | 10/17/2025 | CONSTRUCTION DOCUMENTS |
| 002 | | T.KOSTUSIAK |
| 003 | | 1/4" = 1'-0" |

PERFORMANCE AV AUDITORIUM EQUIPMENT LOCATIONS

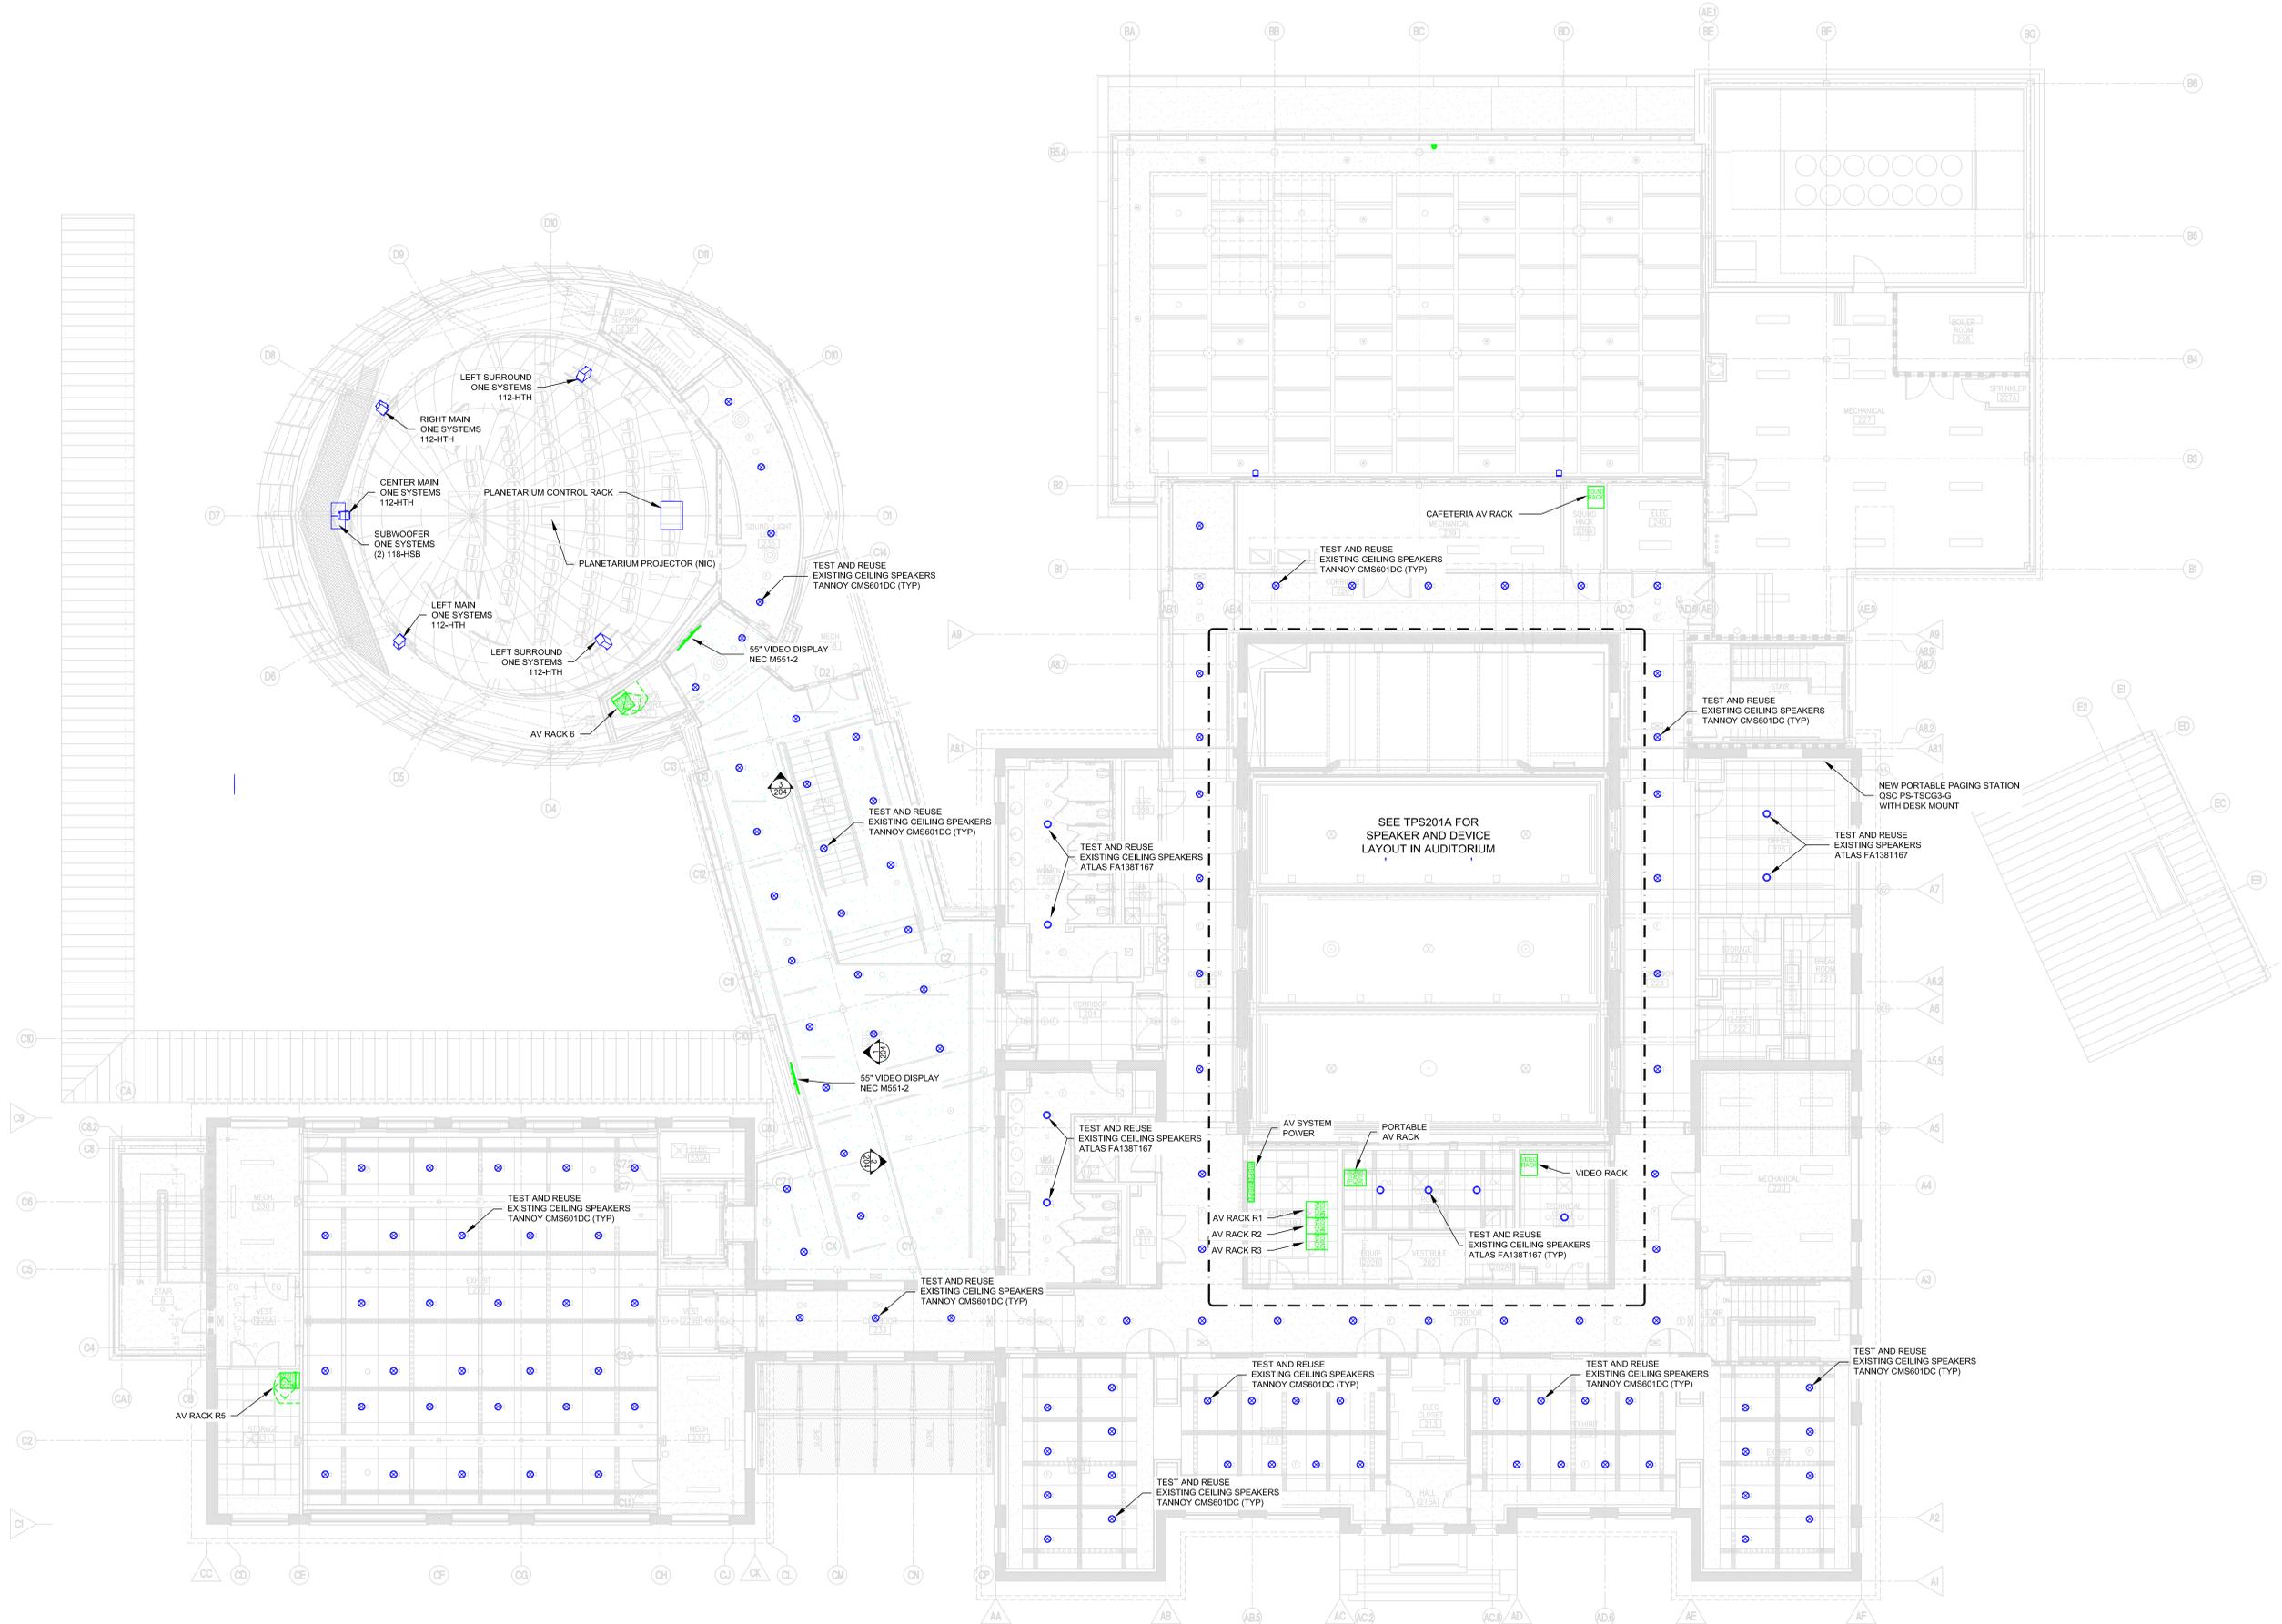

THE MAUMUS CENTER AND PLANETARIUM
 721 Friscoville Avenue
 Arabi, LA 70032


REVISION HISTORY

| DATE | DESCRIPTION |
|------|-------------|
| | |
| | |
| | |
| | |
| | |


DATE: October 17, 2025
 ISSUE: CONSTRUCTION DOCUMENTS
 DRAWN: T.KOSTUSIAK
 SCALE: 1" = 1'-0"

**PERFORMANCE AV
 SECOND FLOOR
 EQUIPMENT
 LOCATIONS**

TPS202

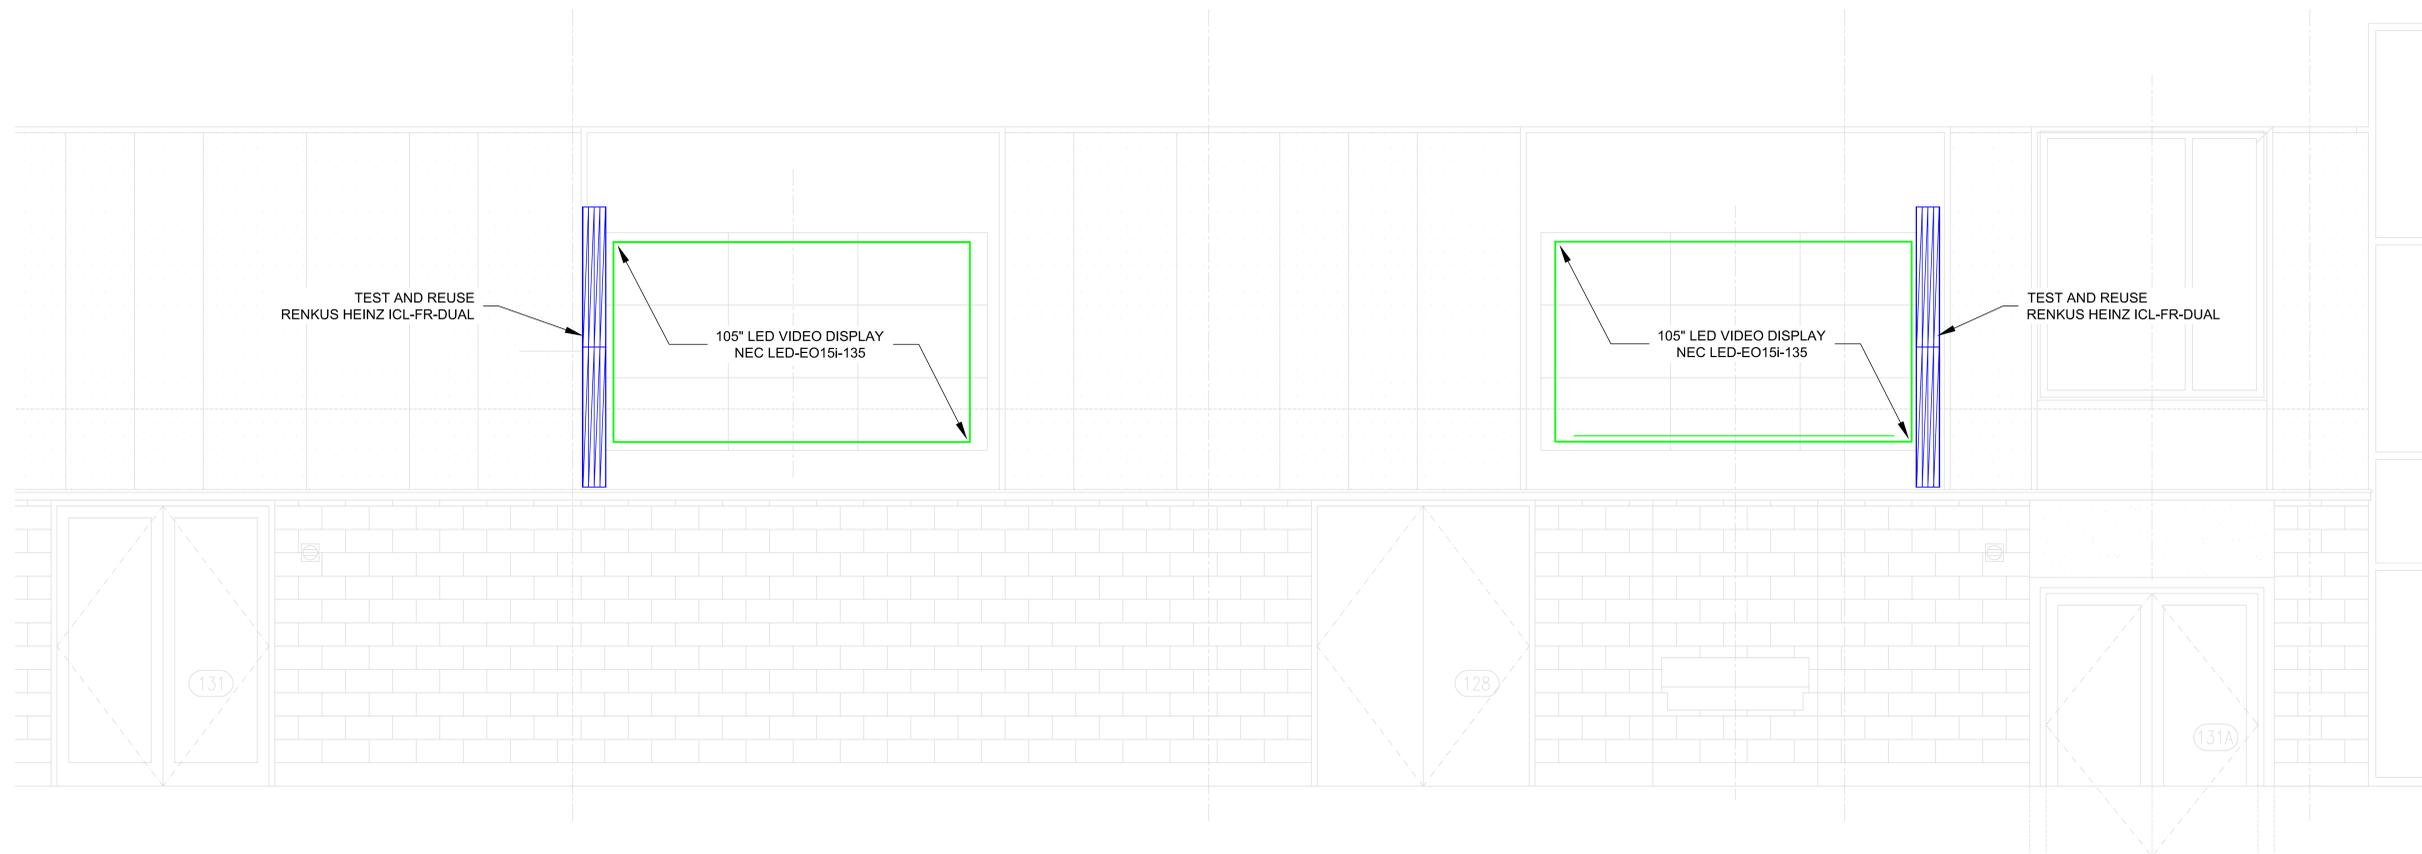

1 PERFORMANCE AV DEVICE ELEVATIONS - CAFETERIA 131 WEST ELEVATION
 TPS203 1/2" = 1'-0"

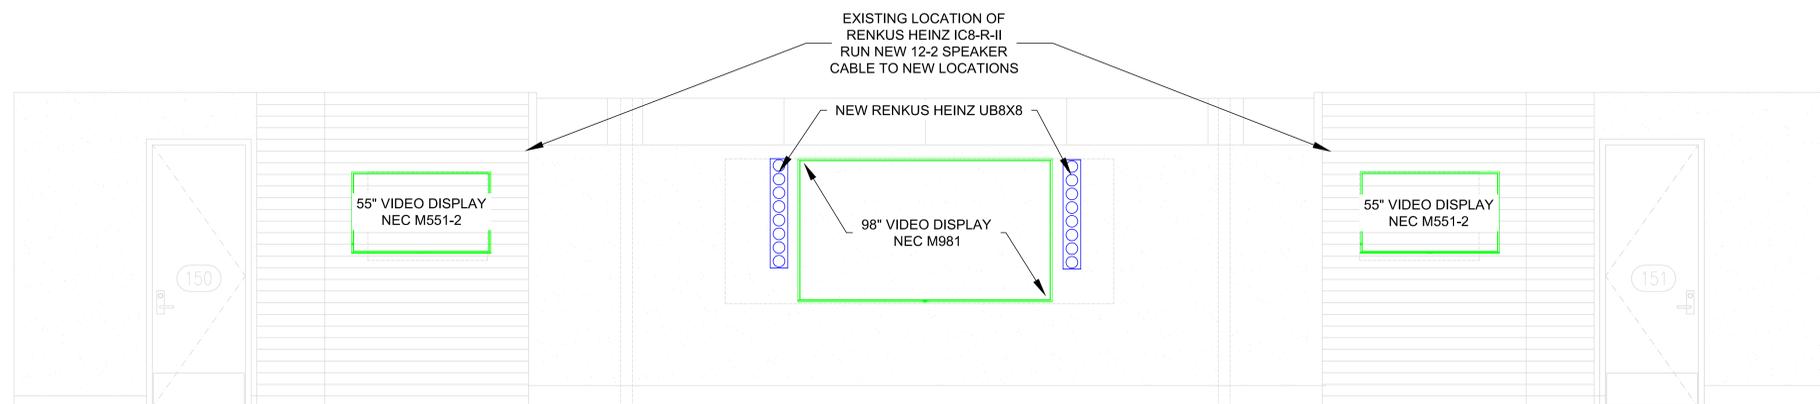


2 PERFORMANCE AV DEVICE ELEVATIONS - PREFUNCTION 147 NORTH WALL
 TPS203 1/2" = 1'-0"


THE MAUMUS CENTER AND PLANETARIUM
 721 Friscoville Avenue
 Arabi, LA 70032

| DATE | DESCRIPTION |
|------------------|------------------------|
| October 17, 2025 | CONSTRUCTION DOCUMENTS |
| | BY: T.KOSTUSIAK |
| | SCALE: VARIES |


PERFORMANCE AV EQUIPMENT LOCATION ELEVATION DETAILS

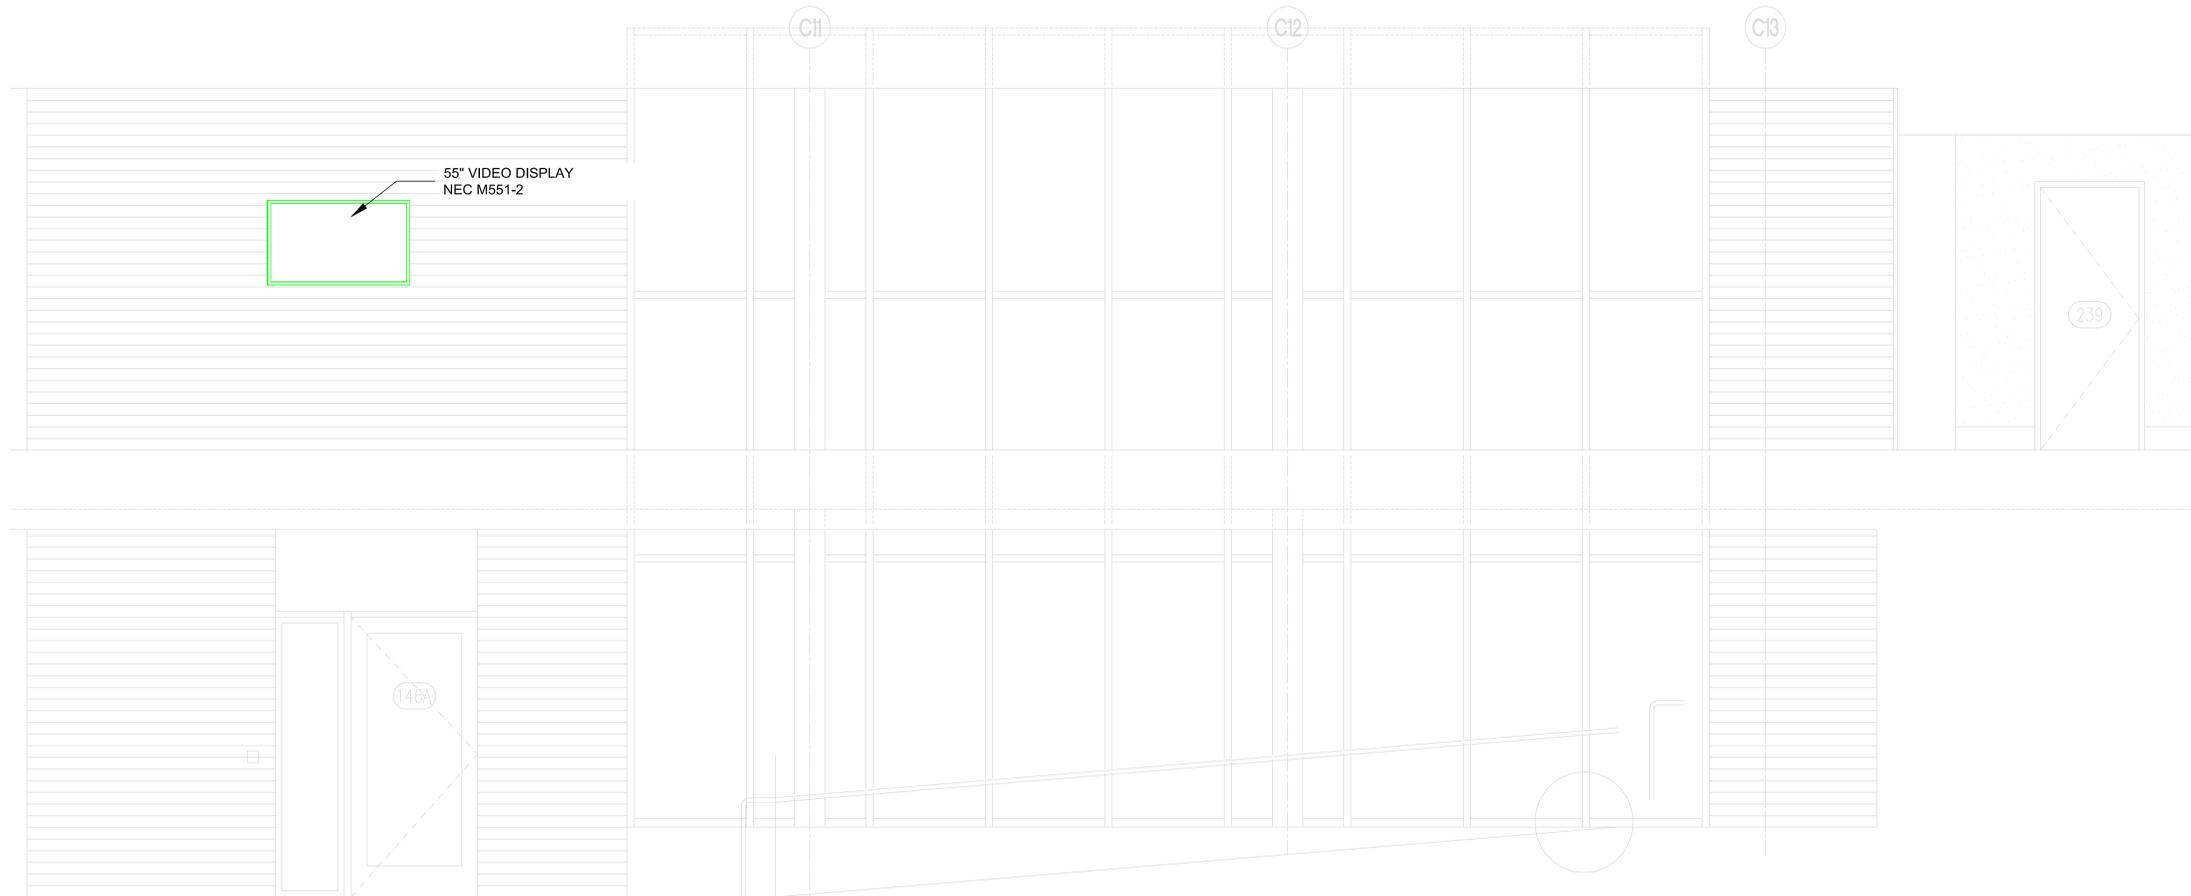

1 PERFORMANCE AV DEVICE ELEVATIONS - LOBBY 146 NORTH WALL
 TPS-204 1/2" = 1'-0"

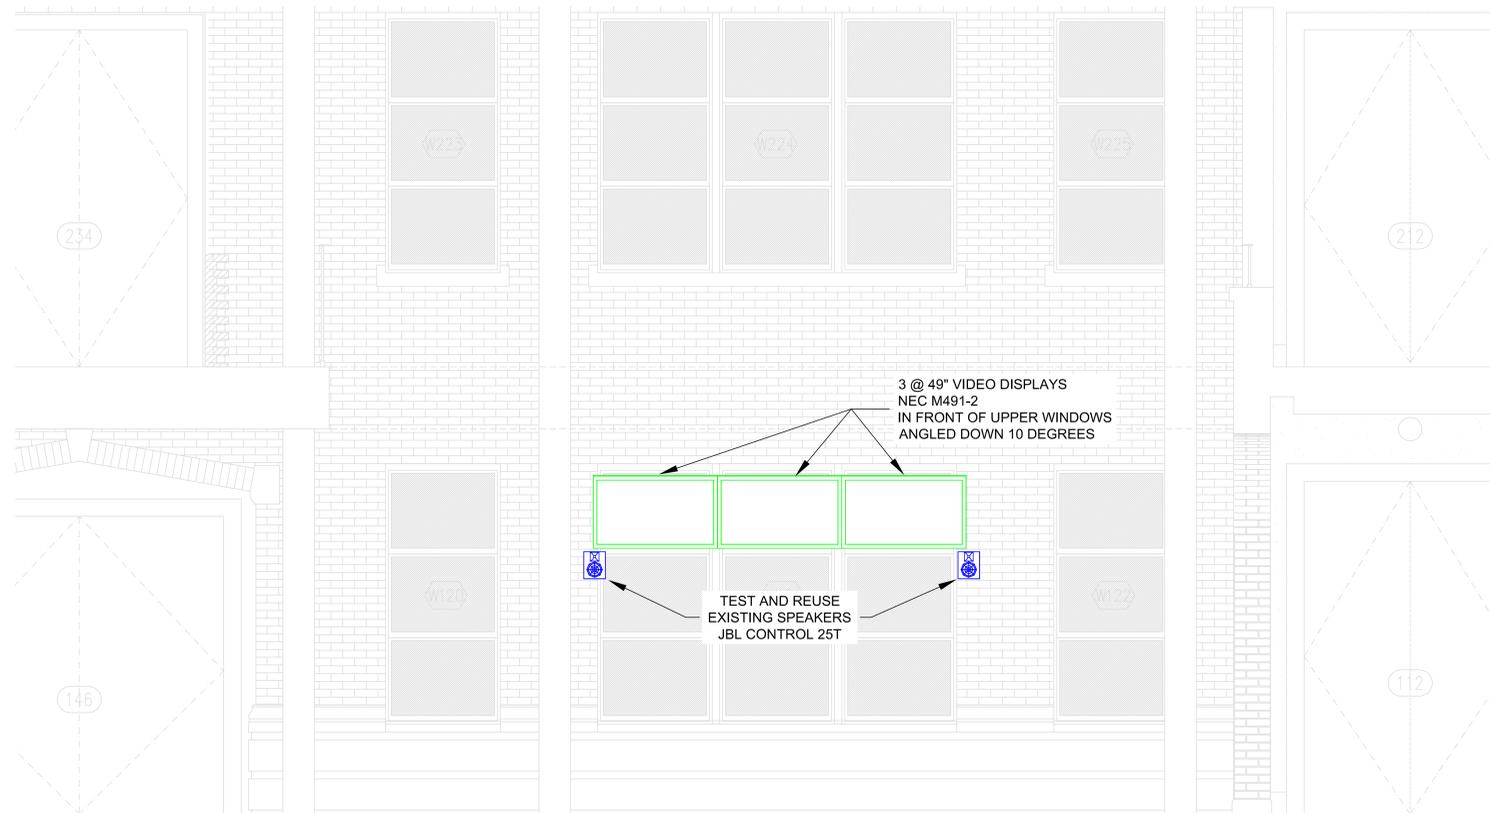

2 PERFORMANCE AV DEVICE ELEVATIONS - LOBBY 146 SOUTH WALL
 TPS-204 1/2" = 1'-0"

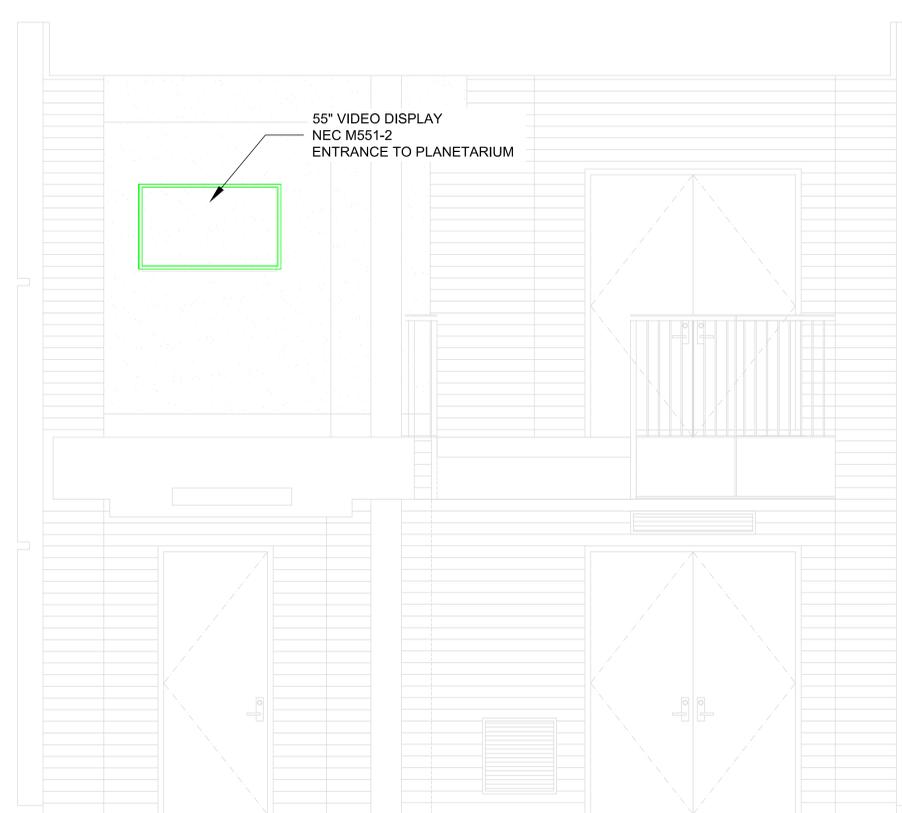

3 SVC DEVICE ELEVATIONS - LOBBY 146 EAST WALL
 TPS-122 1/2" = 1'-0"



THE MAUMUS CENTER AND PLANETARIUM
 721 Friscoville Avenue
 Arabi, LA 70032

REVISION HISTORY

| DATE | BY |
|------|----|
| | |
| | |
| | |
| | |

DATE: October 17, 2025
 TYPE: CONSTRUCTION DOCUMENTS
 DRAWN: T.KOSTUSIAK
 SCALE: VARIES

PERFORMANCE AV EQUIPMENT LOCATION ELEVATION DETAILS

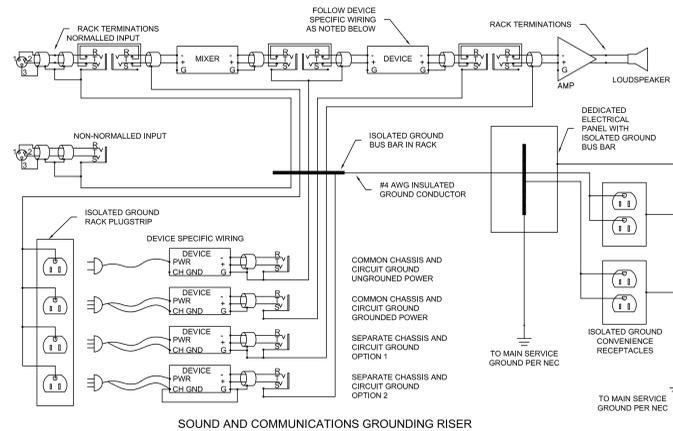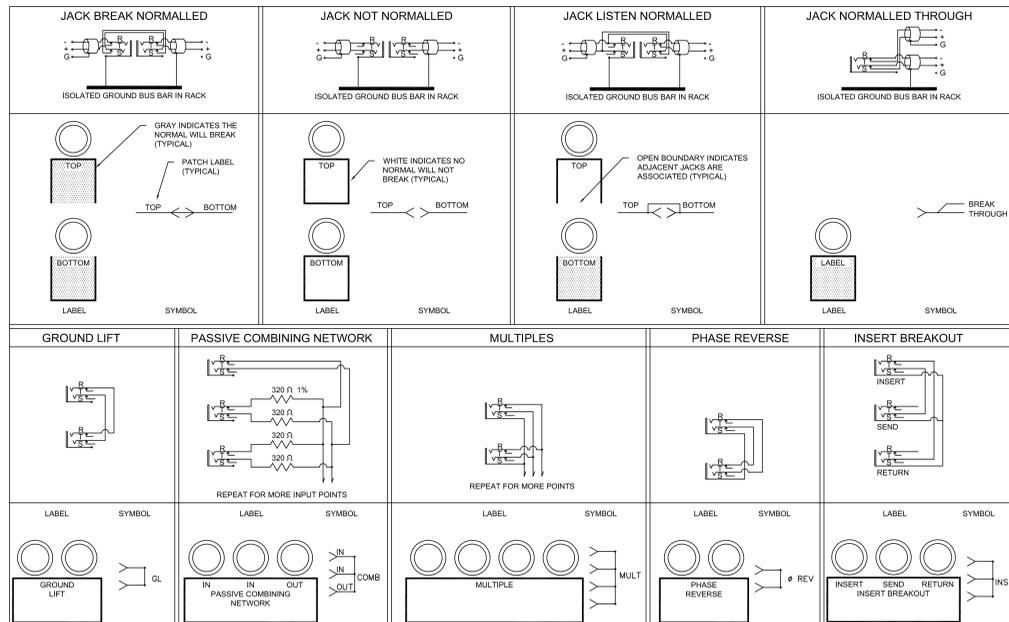

SEQUENCE SOUND SYSTEM POWER ON IN THE FOLLOWING ORDER:
 1) MICROPHONES / SOURCES
 2) PROCESSING / MIXERS
 3) AMPLIFIERS

SEQUENCE ANCILLARY SYSTEMS ON IN THE FOLLOWING ORDER:
 1) SOURCES
 2) PROCESSING
 3) AMPLIFICATION / DISTRIBUTION

SOUND SYSTEM DEVICES ARE ALL ELEMENTS OF THE SIGNAL CHAIN FOR PLAYBACK AND REINFORCEMENT OF SOUND IN THE SPACE. ALSO INCLUDED IS THE ALS SYSTEM. EXCLUDED FROM THIS GROUP ARE ANY COMPONENTS SHARED BY OR USED EXCLUSIVELY BY THE ANCILLARY SYSTEMS.

ANCILLARY SYSTEMS ARE:
 INTERCOM
 VIDEO
 FADING
 SHOW RELAY




UNSWITCHED ELEMENTS:
 LOGIC CONTROLLER

ITEMS POWERED BY A UNINTERRUPTIBLE POWER SUPPLY (UPS) ARE TO BE SWITCHED AFTER THE UPS SUCH THAT THE UPS IS LEFT POWERED AT ALL TIMES.

THE DESIGN INTENT IS:
 THE SOUND SYSTEM MAY BE SWITCHED ON AND OFF MANY TIMES EACH DAY.
 THE ANCILLARY SYSTEMS WILL REMAIN ON % EXCEPT DURING MECHANICAL SHUTDOWNS AND COMPLETE BUILDING CLOSURE.

POWER SEQUENCING

NOT SHOWN:
 6 @ R3701 BELTPACKS
 6 @ CC-300 SINGLE HEADSETS
 EACH W/ 25' XLR CABLE

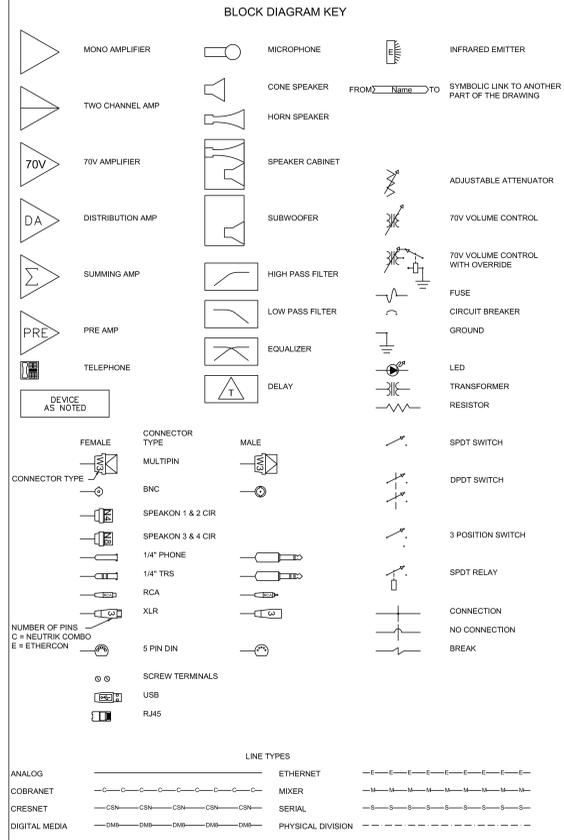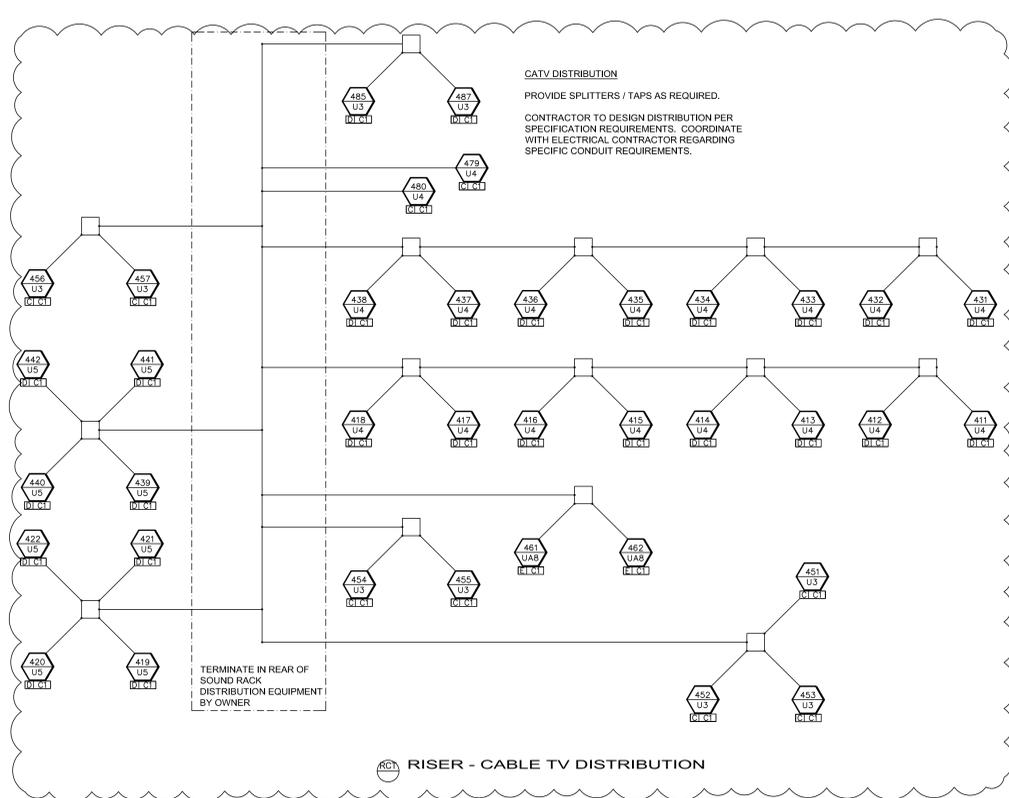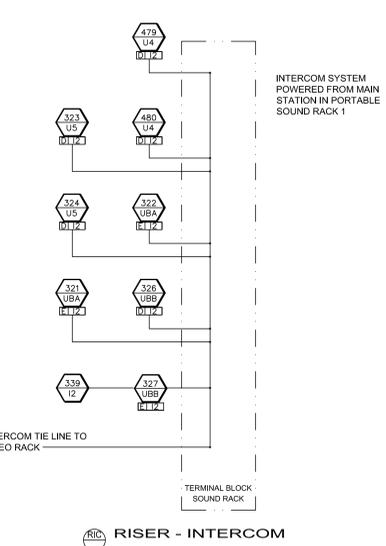


THE MAUMUS CENTER AND PLANETARIUM
 721 Friscoville Avenue
 Arabi, LA 70032

REVISION HISTORY


| NO. | DATE | DESCRIPTION |
|-----|------|-------------|
| | | |
| | | |
| | | |
| | | |

DATE: October 17, 2025
 PROJECT: CONSTRUCTION DOCUMENTS
 DRAWN: T.KOSTUSIAK
 SCALE: NOT TO SCALE

PERFORMANCE AV SIGNAL RISERS GENERAL NOTES

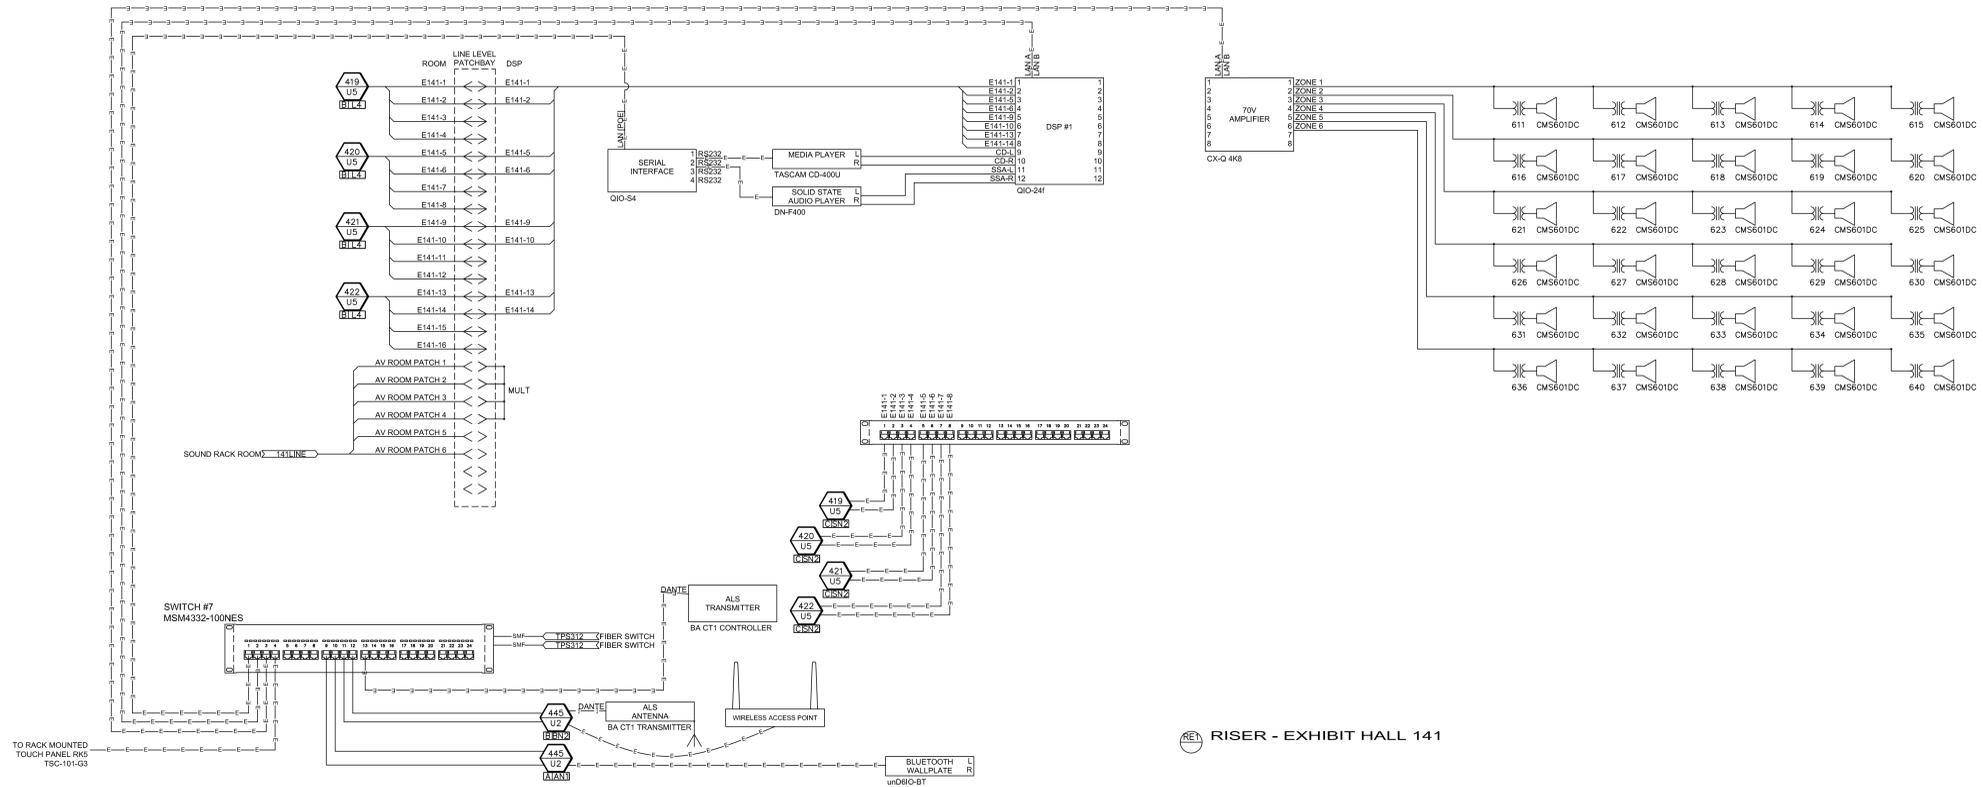

RE1 RISER - EXHIBIT HALL 141

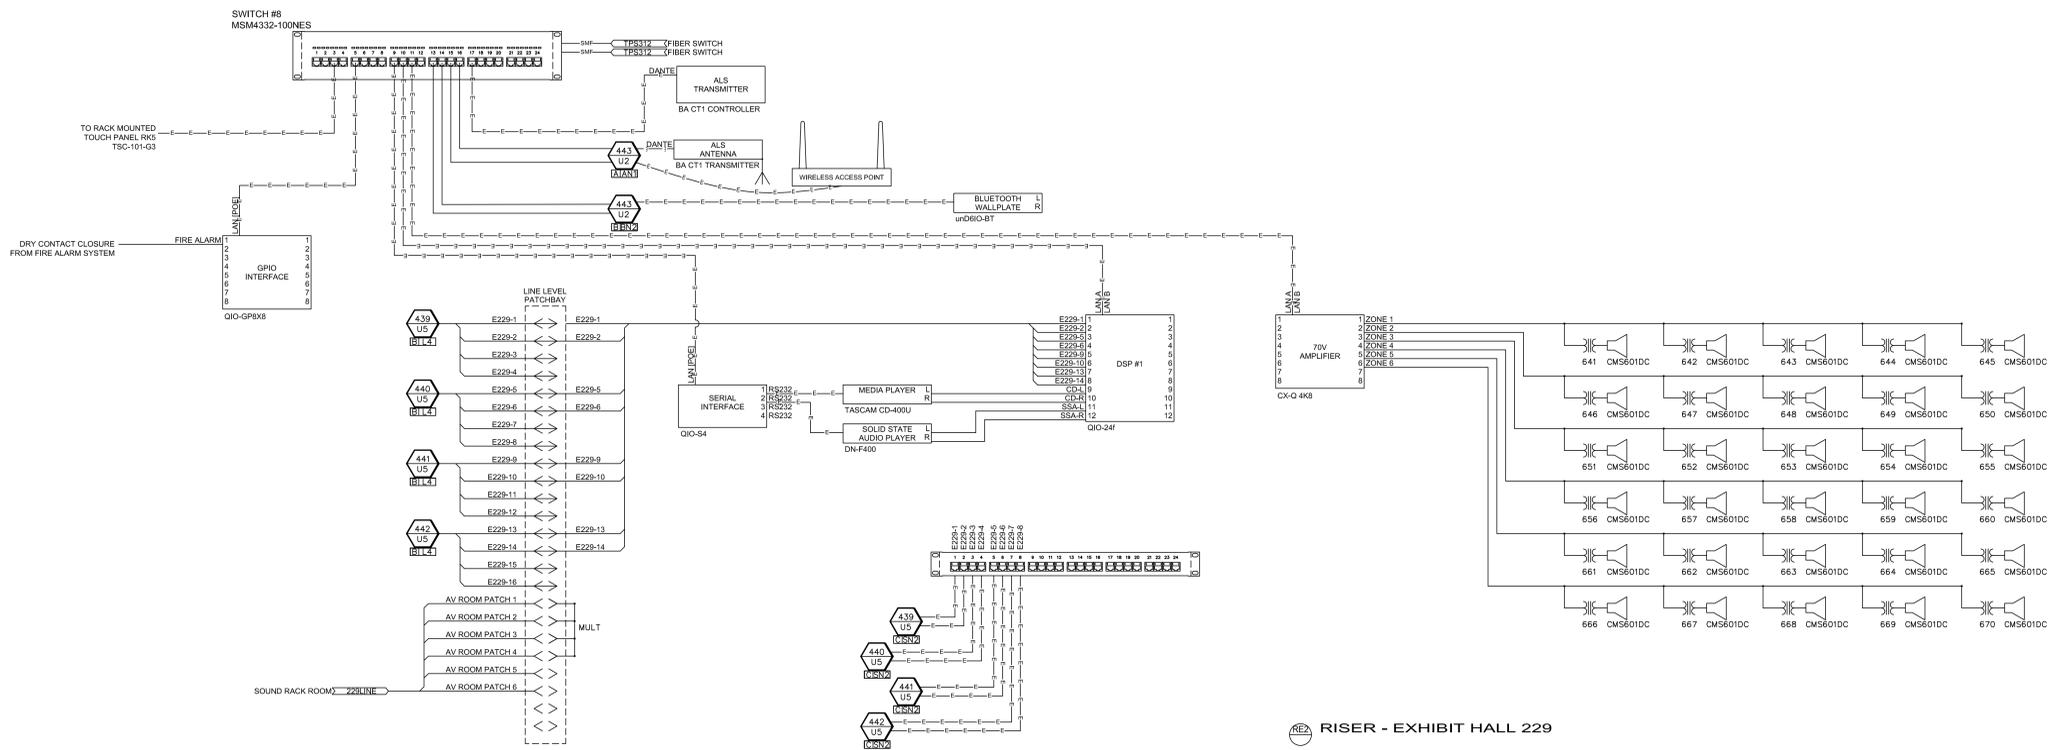

RE1 RISER - EXHIBIT HALL 229

THE MAUMUS CENTER AND PLANETARIUM

721 Friscoville Avenue
 Arabi, LA 70032

REVISION HISTORY

| NO. | DATE | DESCRIPTION |
|-----|------|-------------|
| | | |
| | | |
| | | |
| | | |


DATE: October 17, 2025
 DRAWN: CONSTRUCTION DOCUMENTS
 DESIGNED: T.KOSTUSIAK
 SCALE: NOT TO SCALE

PERFORMANCE AV SIGNAL RISERS
 LARGE EXHIBIT HALLS



Theatre Consultants Collaborative, Inc
 600 Manor Hill Court, Chapel Hill, NC 27516 919.552.7443
 647.556.6017

Issuing Office:
 KENTUCKY 38 Sage Avenue
 MARYLAND NEW YORK Buffalo, NY 14210
 NORTH CAROLINA 717.626.2590
 ONTARIO tkostusiak@theatrecc.com

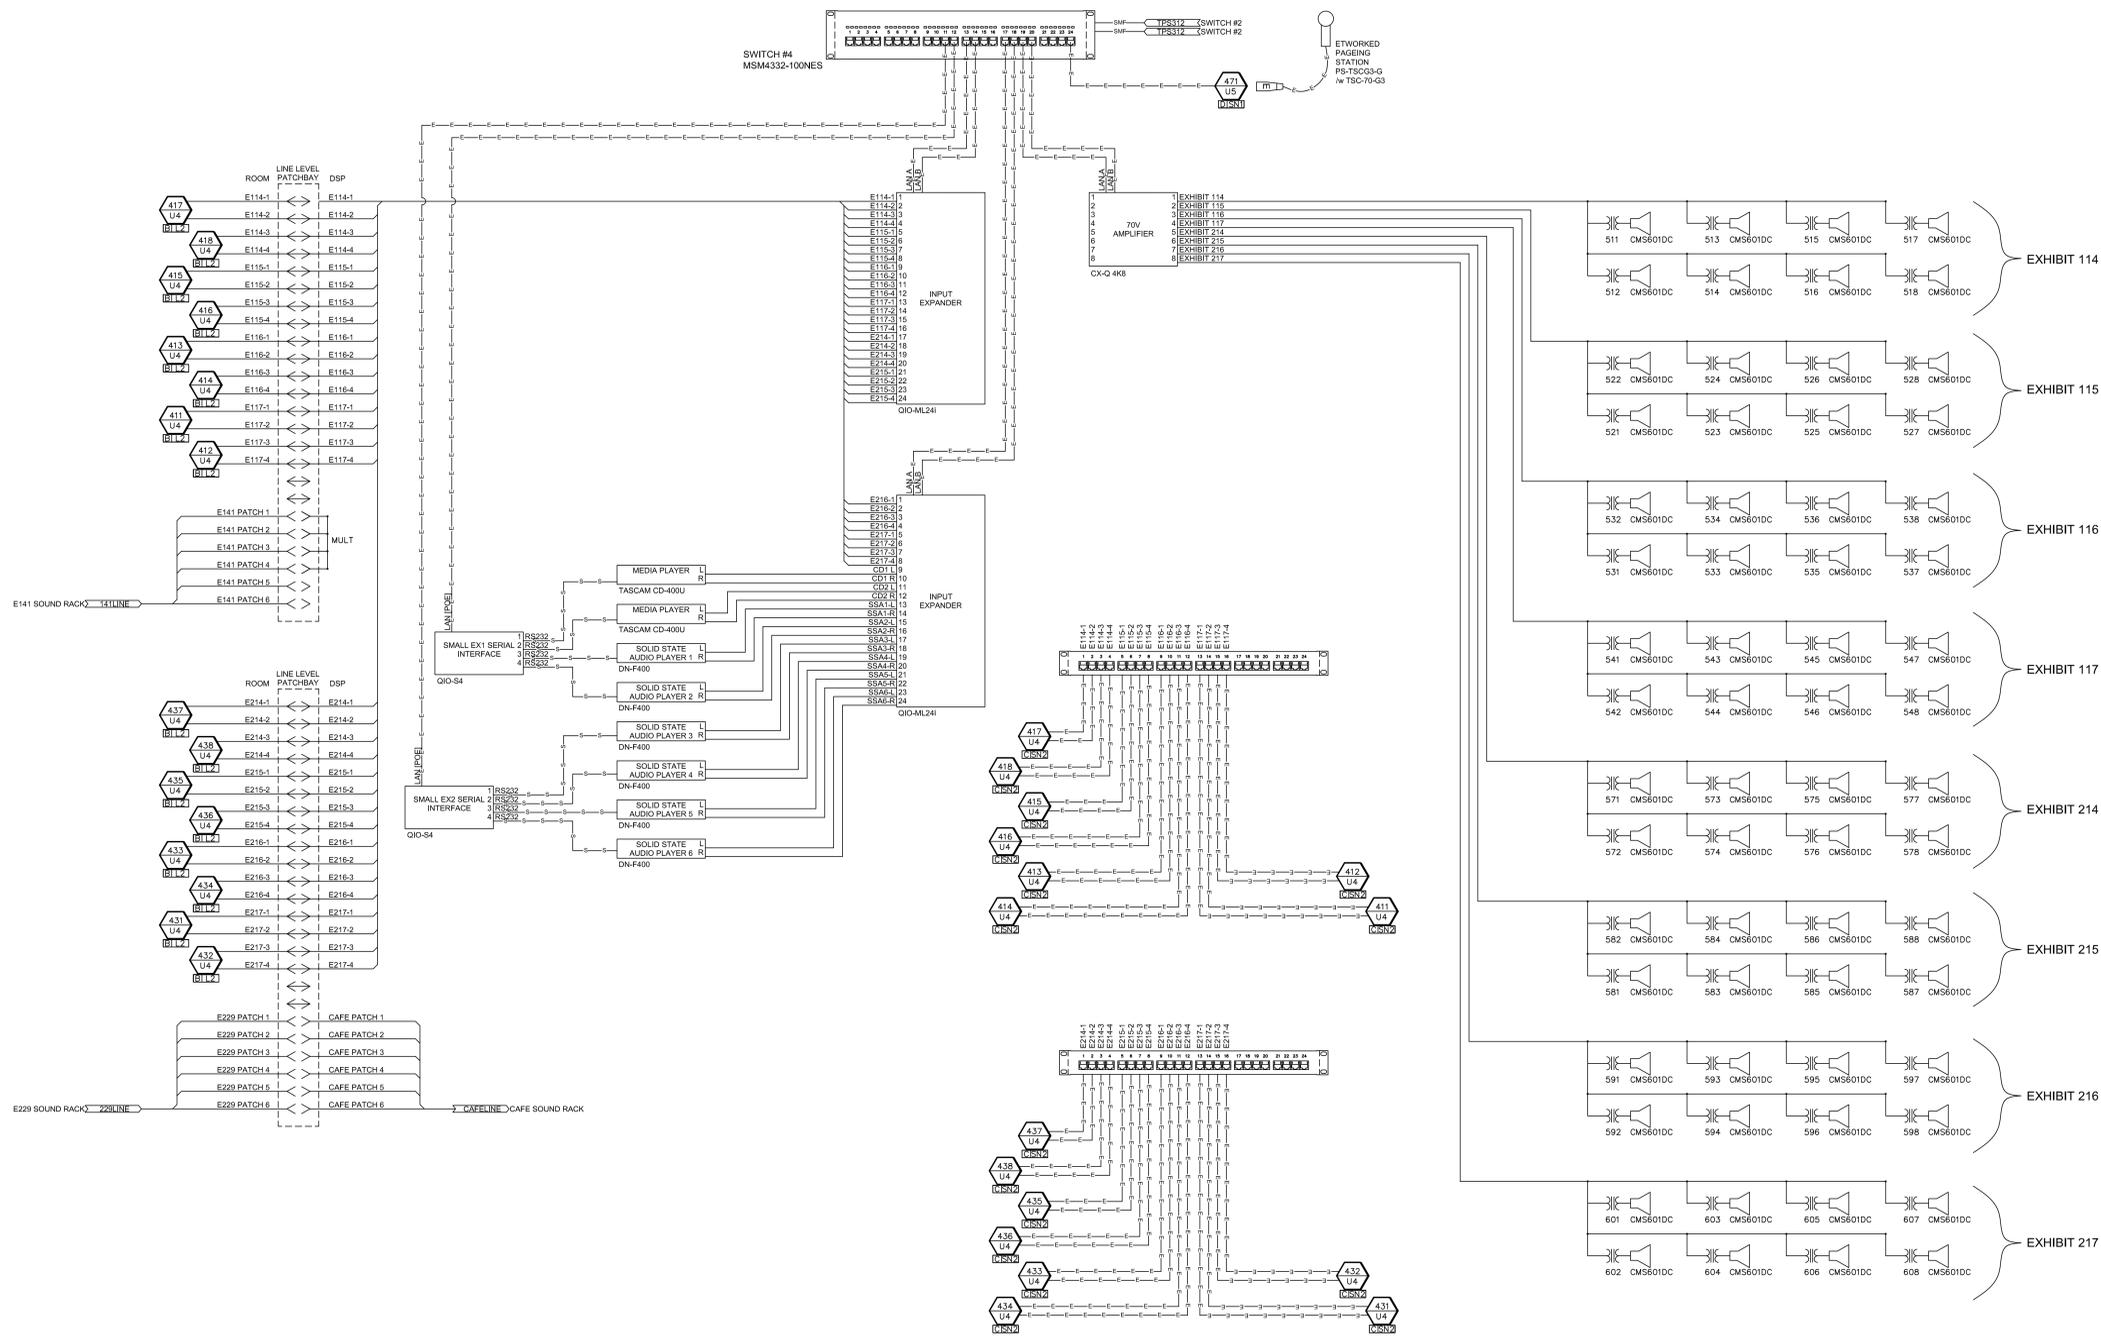

RES RISER - SMALL EXHIBIT HALLS

THE MAUMUS CENTER AND PLANETARIUM
 721 Friscoville Avenue
 Arabi, LA 70032

| REVISION HISTORY | DATE | DESCRIPTION |
|------------------|------|-------------|
| | | |
| | | |
| | | |
| | | |

DATE: October 17, 2025
 PROJECT: CONSTRUCTION DOCUMENTS
 DRAWN: T.KOSTUSIAK
 SCALE: NOT TO SCALE

PERFORMANCE AV
 SIGNAL RISERS
 SMALL EXHIBIT
 HALLS


TPS303



Theatre Consultants Collaborative, Inc
 6000 Manor Hill Court, Chapel Hill, NC 27516 919.929.7443
 601.258.6017

Issuing Office:
 38 Sage Avenue
 Buffalo, NY 14210
 1716.426.3290
 tkostusiak@theatrecc.com

KENTUCKY
 MARYLAND
 NEW YORK
 NORTH CAROLINA
 ONTARIO

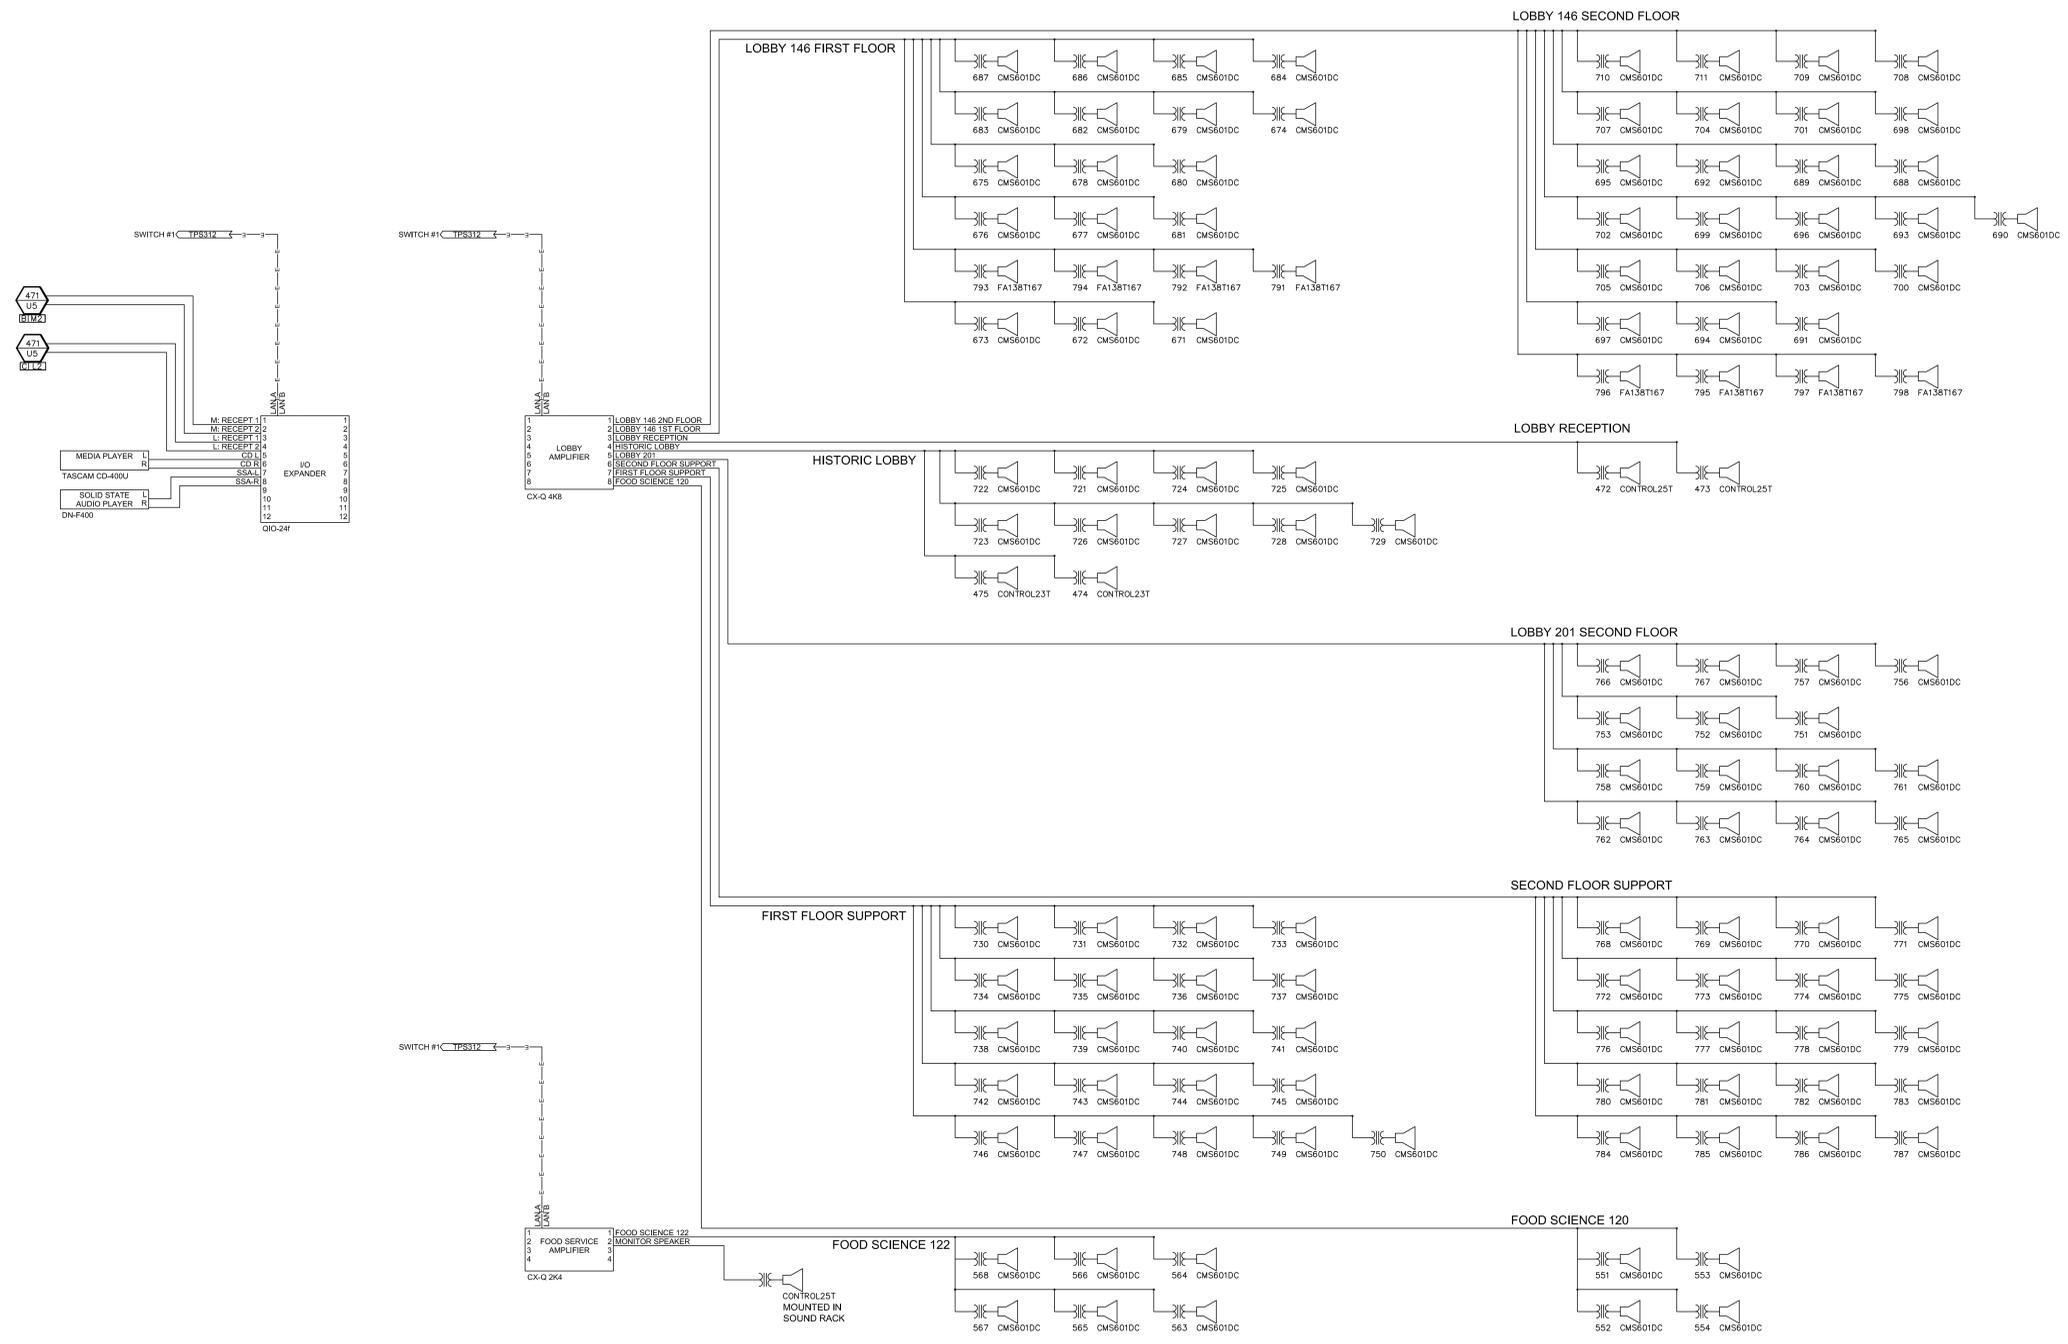

RLS RISER - LOBBIES AND SUPPORT

THE MAUMUS CENTER AND PLANETARIUM
 721 Friscoville Avenue
 Arabi, LA 70032

REVISION HISTORY
 DATE: October 17, 2025
 DRAWN: CONSTRUCTION DOCUMENTS
 DESIGNED: T.KOSTUSIAK
 SCALE: NOT TO SCALE


PERFORMANCE AV SIGNAL RISERS LOBBIES AND CIRCULATION

TPS304



Theatre Consultants Collaborative, Inc
 8600 Manor Hill Court, Chapel Hill, NC 27516 919.829.7443
 617.258.8917

Issuing Office:
 KENTUCKY 38 Sage Avenue
 MARYLAND Buffalo, NY 14210
 NEW YORK 717.649-3990
 NORTH CAROLINA
 ONTARIO tkostusiak@theatrecc.com

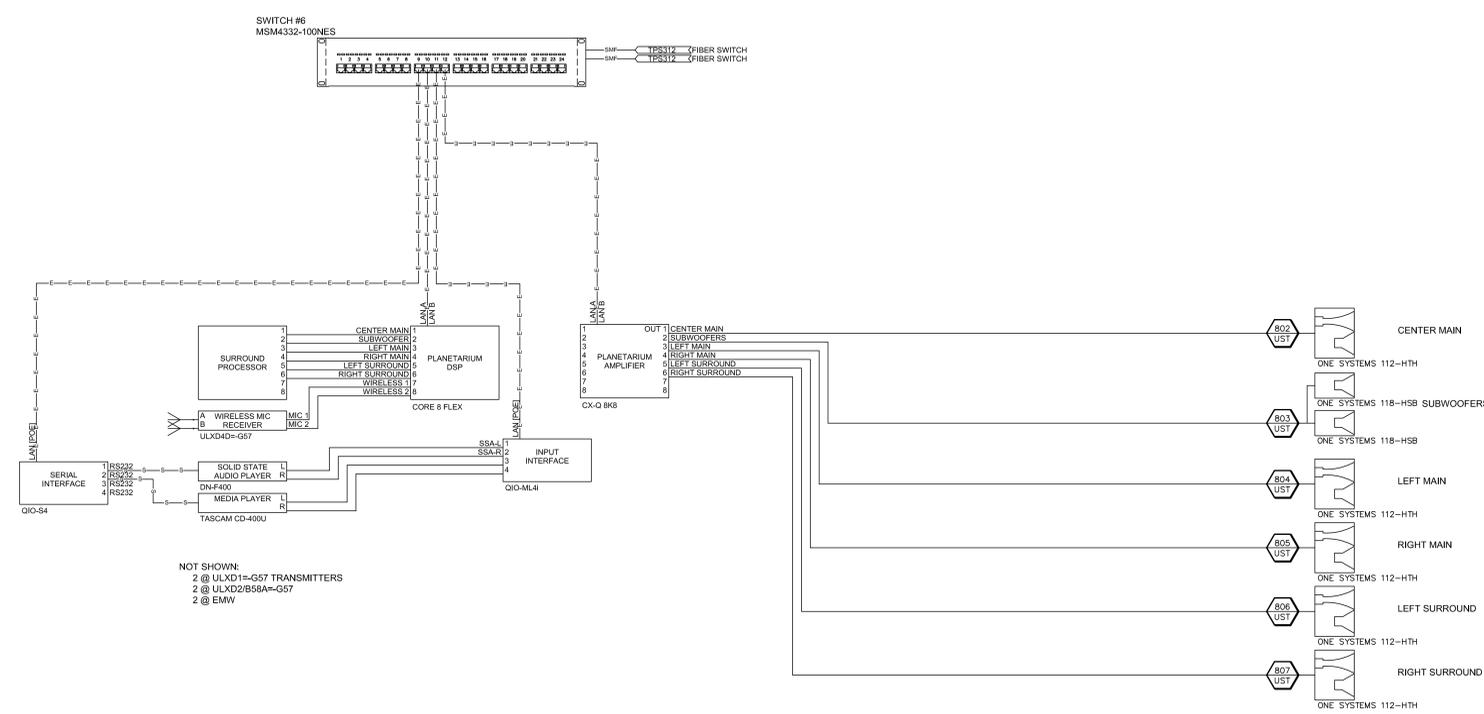

NOT SHOWN:
 2 @ ULXD1=G57 TRANSMITTERS
 2 @ ULXD2/B58A=G57
 2 @ EMW


THE MAUMUS CENTER AND PLANETARIUM
 721 Friscoville Avenue
 Arabi, LA 70032

| REVISION HISTORY | DATE | BY |
|------------------|------|----|
| | | |
| | | |
| | | |
| | | |

DATE: October 17, 2025
 ISSUE: CONSTRUCTION DOCUMENTS
 DRAWN: T.KOSTUSIAK
 SCALE: NOT TO SCALE

PERFORMANCE AV SIGNAL RISERS PLANETARIUM SOUND

TPS307

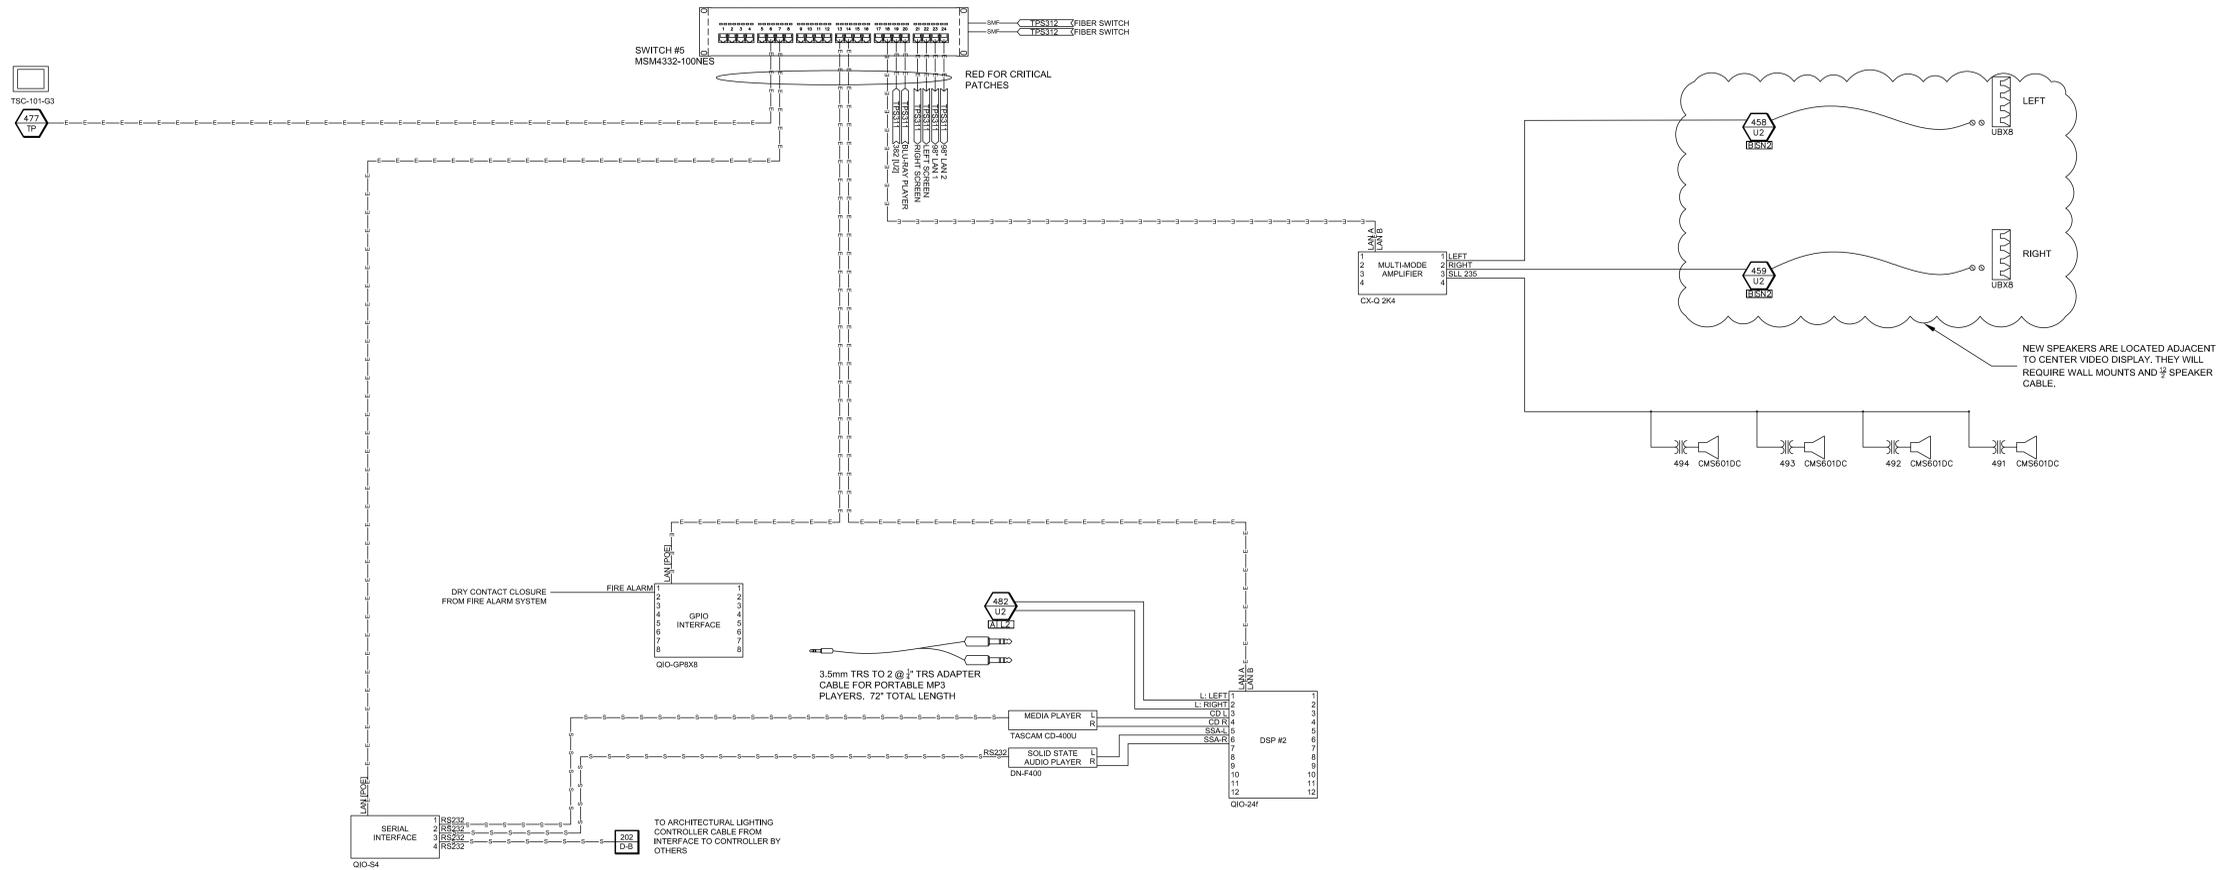

RISER - PREFUNCTION

THE MAUMUS CENTER AND PLANETARIUM
 721 Friscoville Avenue
 Arabi, LA 70032


REVISION HISTORY

| DATE | DESCRIPTION |
|------|-------------|
| | |
| | |
| | |
| | |
| | |


DATE: October 17, 2025
 ISSUE: CONSTRUCTION DOCUMENTS
 DRAWN: T.KOSTUSIAK
 SCALE: NOT TO SCALE

PERFORMANCE AV SIGNAL RISERS PREFUNCTION SOUND


TPS308

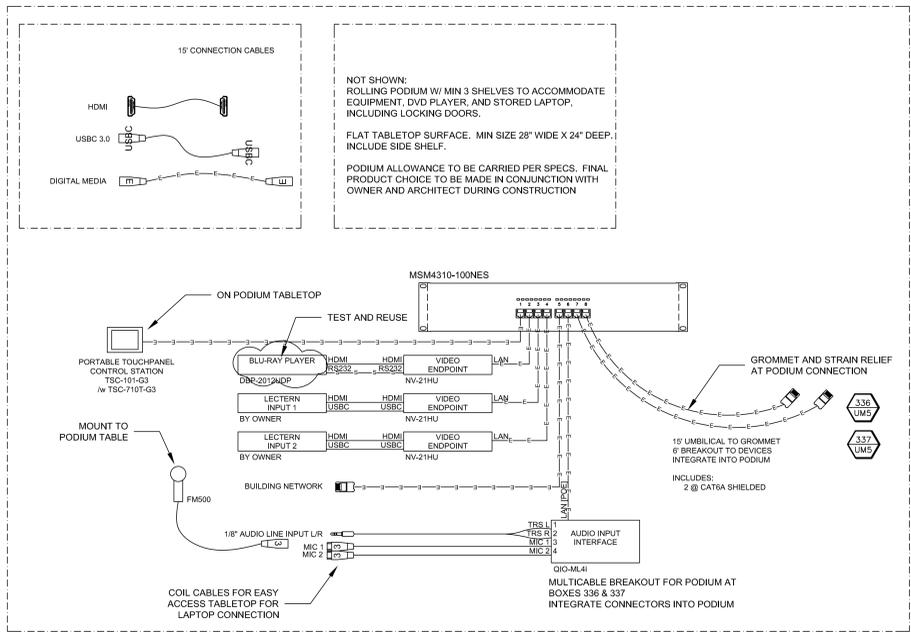

PODIUM AV RISER

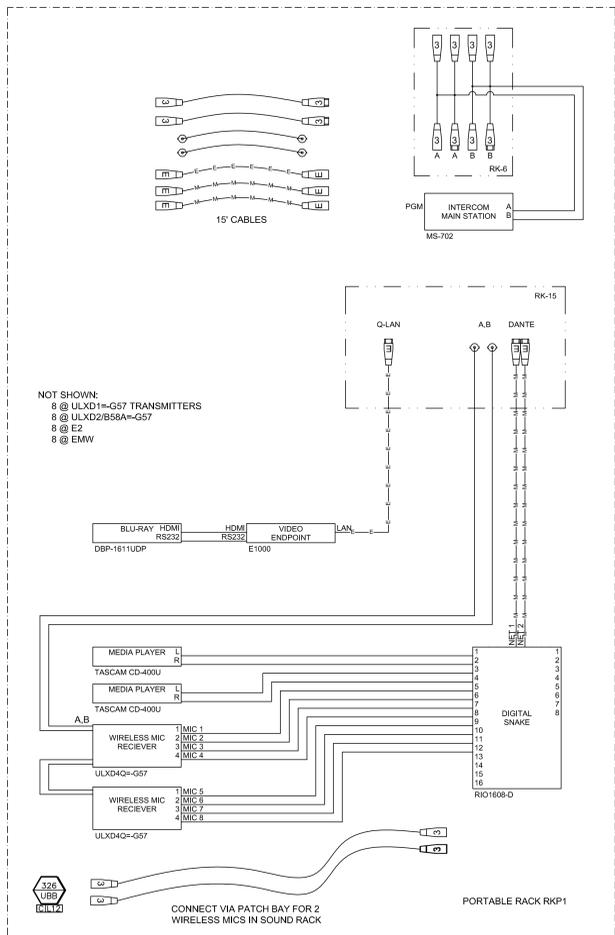

PORTABLE RACK #1 RISER

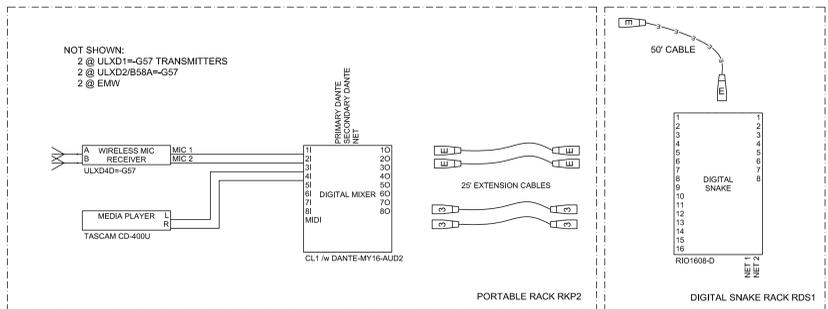

PORTABLE RACK #2 RISER


THE MAUMUS CENTER AND PLANETARIUM
 721 Friscoville Avenue
 Arabi, LA 70032

REVISION HISTORY

| NO. | DATE | DESCRIPTION |
|-----|------|-------------|
| | | |
| | | |
| | | |
| | | |
| | | |

DATE: October 17, 2025
 ISSUE: CONSTRUCTION DOCUMENTS
 DRAWN: T.KOSTUSIAK
 SCALE: NOT TO SCALE

PERFORMANCE AV SIGNAL RISERS PORTABLE EQUIPMENT

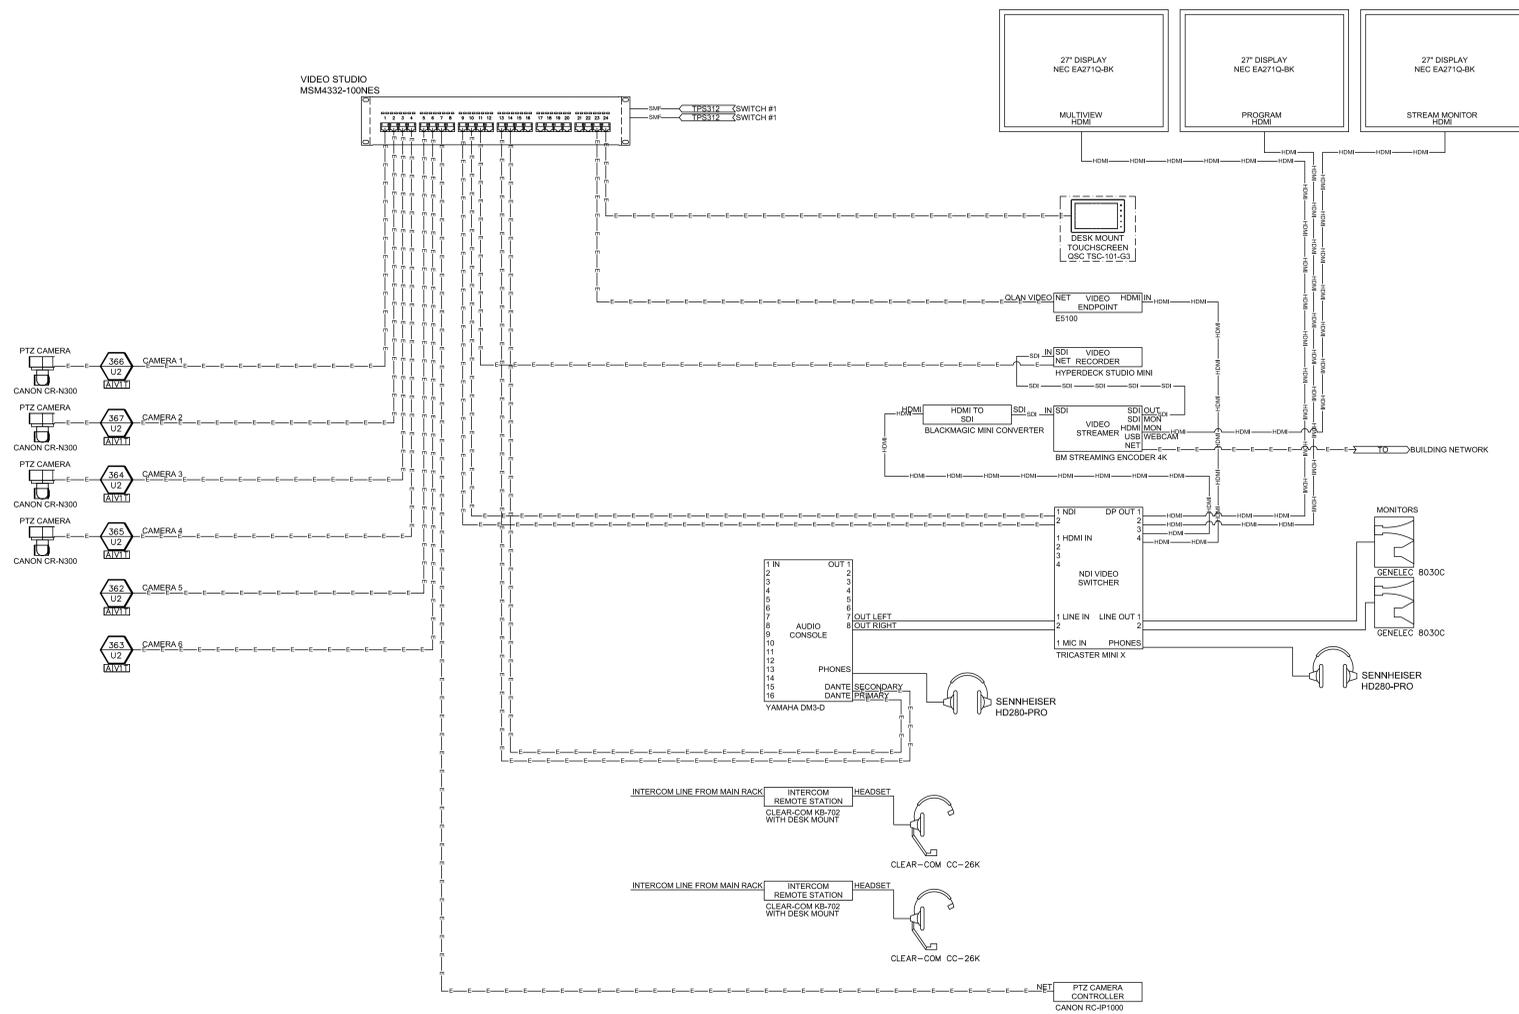


**THE MAUMUS
 CENTER
 AND
 PLANETARIUM**
 721 Friscoville Avenue
 Arabi, LA 70032

| REVISION HISTORY | DATE | DESCRIPTION |
|------------------|------|-------------|
| | | |
| | | |
| | | |
| | | |
| | | |


DATE: October 17, 2025
 DRAWN: T.KOSTUSIAK
 SCALE: NOT TO SCALE

**PERFORMANCE AV
 SIGNAL RISERS
 VIDEO STUDIO**

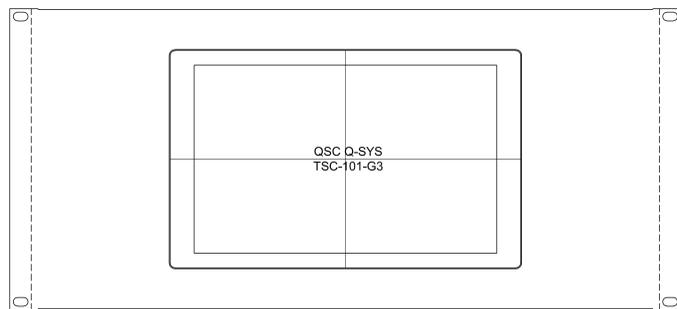

TYPICAL OF 4


SOUND SYSTEM CONTROL
 19" RACK X 5 RACK UNITS

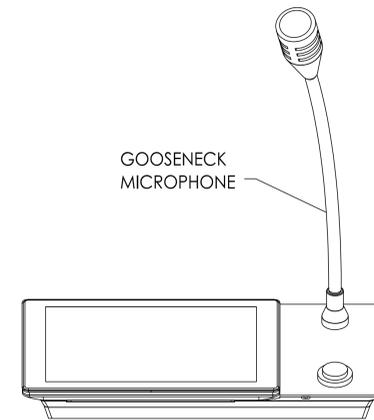


GOOSENECK
MICROPHONE

3 PORTABLE TOUCH PANEL PAGING STATIONS W/ 15' CONNECTION CABLES
 COLOR- BLACK


PORTABLE PAGING STATION
 QSC Q-SYS PS-TSC03-G

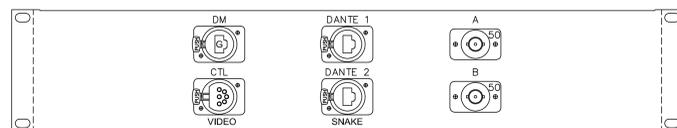


PORTABLE RACK OUTPUTS
 19" RACK X 2 RACK UNITS

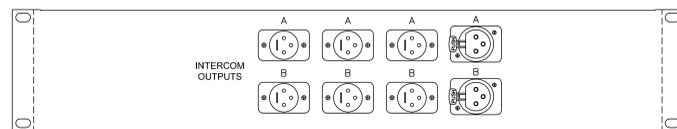

INTERCOM OUTPUTS
 19" RACK X 2 RACK UNITS

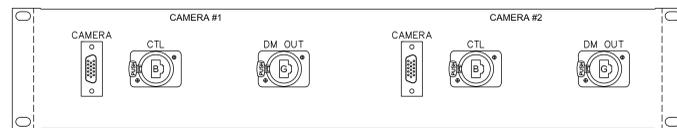

PORTABLE CAMERA INPUTS
 19" RACK X 2 RACK UNITS

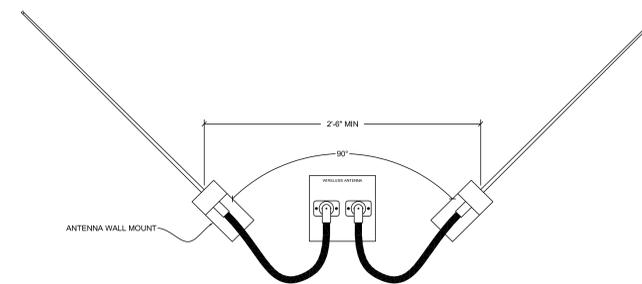

TYPICAL WIRELESS ANTENNA MOUNT
 SCALE: NTS

**THE MAUMUS
 CENTER
 AND
 PLANETARIUM**
 721 Friscoville Avenue
 Arabi, LA 70032

REVISION HISTORY

| NO. | DATE | DESCRIPTION |
|-----|------|-------------|
| | | |
| | | |
| | | |
| | | |

DATE: October 17, 2025
 DRAWN: CONSTRUCTION DOCUMENTS
 CHECKED: T.KOSTUSIAK
 DESIGNED: VARIES

**PERFORMANCE AV
 EQUIPMENT RACK
 DETAILS**

TPS403

| Box | Suffix | Space | Floor | Room | BackBox | Mounting | Height | System | Faceplate | Qty | Circuit | Notes |
|-----|--------|-------|-------|------------------|------------------|----------|-----------|--------|-----------|------------|----------------------------|----------------------------------|
| 301 | - | A | 2 | 219-Sound Rack | As Needed | F | CEILING | JB | JB | | | |
| 321 | - | A | 1 | 125-Platform | Furnished By SVC | F | RECPT | | UBA | | | |
| | A | | | | | | | SU | | 1@20A 120V | | |
| | B | | | | | | | SU | | 1@20A 120V | | |
| | C | | | | | | | SN | | 4 @ Low V | SL 1 - 4 | NEW CAT 6A SHIELDED |
| | D | | | | | | | L | | 6 @ Low V | SL 1 - 6 | |
| | E | | | | | | | I | | 2 @ Low V | A,B | |
| | F | | | | | | | VTP | | 1 @ Low V | SL | NEW CAT 6A SHIELDED |
| 322 | - | A | 1 | 125-Platform | Furnished By SVC | F | RECPT | | UBA | | | |
| | A | | | | | | | SU | | 1@20A 120V | | |
| | B | | | | | | | SU | | 1@20A 120V | | |
| | C | | | | | | | SN | | 4 @ Low V | SR 1 - 4 | NEW CAT 6A SHIELDED |
| | D | | | | | | | L | | 6 @ Low V | SR 1 - 6 | |
| | E | | | | | | | I | | 2 @ Low V | A,B | |
| | F | | | | | | | VTP | | 1 @ Low V | SR | NEW CAT 6A SHIELDED |
| 323 | - | A | 1 | 125-Platform | 5 Gang | F | RECPT | | U5 | | | |
| | A | | | | | | | SU | | 1@20A 120V | | |
| | B | | | | | | | SN | | 2 @ Low V | USL 1 - 2 | NEW CAT 6A SHIELDED |
| | C | | | | | | | L | | 2 @ Low V | USL 1 - 2 | |
| | D | | | | | | | I | | 2 @ Low V | A,B | |
| 324 | - | A | 1 | 125-Platform | 5 Gang | F | RECPT | | U5 | | | |
| | A | | | | | | | SU | | 1@20A 120V | | |
| | B | | | | | | | SN | | 2 @ Low V | USR 1 - 2 | NEW CAT 6A SHIELDED |
| | C | | | | | | | L | | 2 @ Low V | USR 1 - 2 | |
| | D | | | | | | | I | | 2 @ Low V | A,B | |
| 326 | - | A | 1 | 104-Auditorium | Furnished By SVC | F | RECPT | | UBB | | | |
| | A | | | | | | | SU | | 1@20A 120V | | |
| | B | | | | | | | SN | | 8 @ Low V | MIX 1 - 6, CONSOLE, PAGE | NEW CAT 6A SHIELDED |
| | C | | | | | | | L | | 12 @ Low V | MIX 1 - 12 | |
| | D | | | | | | | I | | 2 @ Low V | A,B | |
| | E | | | | | | | VTP | | 2 @ Low V | MIX 1 - 2 | NEW CAT 6A SHIELDED |
| | F | | | | | | | BN | | 1 @ Low V | MIX | |
| | G | | | | | | | LV | | 1 @ Low V | | |
| 327 | - | A | 2 | 218-Control Room | Furnished By SVC | F | RECPT | | UBB | | | |
| | A | | | | | | | SU | | 1@20A 120V | | |
| | B | | | | | | | SU | | 1@20A 120V | | |
| | C | | | | | | | SN | | 8 @ Low V | BOOTH 1 - 6, CONSOLE, PAGE | NEW CAT 6A SHIELDED |
| | D | | | | | | | L | | 12 @ Low V | BOOTH 1 - 12 | |
| | E | | | | | | | I | | 2 @ Low V | A,B | |
| | F | | | | | | | VTP | | 2 @ Low V | BOOTH-DVD, BOOTH-2 | NEW CAT 6A SHIELDED |
| | G | | | | | | | BN | | 1 @ Low V | BOOTH | |
| | H | | | | | | | AN | | 2 @ Low V | A,B | |
| 331 | - | A | 1 | 104-Auditorium | 2 Gang | F | SEE NOTES | | U2 | | | COORDINATE WITH SPEAKER LOCATION |
| | A | | | | | | | SU | | 2@20A 120V | | |
| | B | | | | | | | SN | | 2 @ Low V | LEFT 1 - 2 | NEW CAT 6A SHIELDED |
| 332 | - | A | 1 | 104-Auditorium | 5 Gang | F | CEILING | | U5 | | | |
| | A | | | | | | | SU | | 3@20A 120V | | |
| | B | | | | | | | SN | | 6 @ Low V | CENTER 1 - 6 | NEW CAT 6A SHIELDED |
| 333 | - | A | 1 | 104-Auditorium | 2 Gang | F | SEE NOTES | | U2 | | | COORDINATE WITH SPEAKER LOCATION |
| | A | | | | | | | SU | | 2@20A 120V | | |
| | B | | | | | | | SN | | 2 @ Low V | RIGHT 1 - 2 | NEW CAT 6A SHIELDED |
| 334 | - | A | 1 | 125-Platform | 2 Gang | F | RECPT | | U2 | | | |
| | A | | | | | | | SU | | 2@20A 120V | | |
| | B | | | | | | | SN | | 2 @ Low V | SUB R 1 - 2 | NEW CAT 6A SHIELDED |
| 335 | - | A | 1 | 125-Platform | 2 Gang | F | RECPT | | U2 | | | |
| | A | | | | | | | SU | | 2@20A 120V | | |
| | B | | | | | | | SN | | 2 @ Low V | SUB L 1 - 2 | NEW CAT 6A SHIELDED |
| 336 | - | A | 1 | 125-Platform | Furnished By SVC | F | FLOOR | | UM5 | | | |
| | A | | | | | | | M | | 2 @ Low V | DR 1 - 2 | |
| | B | | | | | | | L | | 2 @ Low V | DR 1 - 2 | |
| | C | | | | | | | LV | | 1 @ Low V | DR | |
| | D | | | | | | | BN | | 1 @ Low V | DR | NEW CAT 6A SHIELDED |
| | E | | | | | | | VTP | | 1 @ Low V | DR | |
| 337 | - | A | 1 | 125-Platform | Furnished By SVC | F | FLOOR | | UM5 | | | |
| | A | | | | | | | M | | 2 @ Low V | DL 1 - 2 | |
| | B | | | | | | | L | | 2 @ Low V | DL 1 - 2 | |
| | C | | | | | | | LV | | 1 @ Low V | DL | |
| | D | | | | | | | BN | | 1 @ Low V | DL | NEW CAT 6A SHIELDED |
| | E | | | | | | | VTP | | 1 @ Low V | DL | |
| 338 | - | A | 1 | 125-Platform | 1 Gang | S | CEILING | LV | LV1 | 1 @ Low V | SCREEN CTL | |
| 339 | - | A | 2 | 218-Control Room | 1 Gang | F | RECPT | I | I2 | 2 @ Low V | A,B | |
| 340 | - | A | 2 | 218-Control Room | 1 Gang | F | RECPT | VTP | V2T | 2 @ Low V | PROJ 1 - 2 | NEW CAT 6A SHIELDED |
| 341 | - | A | 1 | 104-Auditorium | Stub Out | F | SEE NOTES | | UST | | | |
| 342 | - | A | 1 | 104-Auditorium | Stub Out | F | SEE NOTES | | UST | | | |
| 343 | - | A | 1 | 104-Auditorium | Stub Out | F | SEE NOTES | | UST | | | |
| 344 | - | A | 1 | 104-Auditorium | Stub Out | F | SEE NOTES | | UST | | | |
| 345 | - | A | 1 | 104-Auditorium | Stub Out | F | SEE NOTES | | UST | | | |
| 346 | - | A | 1 | 104-Auditorium | Stub Out | F | SEE NOTES | | UST | | | |
| 347 | - | A | 1 | 104-Auditorium | Stub Out | F | SEE NOTES | | UST | | | |
| 348 | - | A | 1 | 104-Auditorium | Stub Out | F | SEE NOTES | | UST | | | |
| 349 | - | A | 1 | 104-Auditorium | Stub Out | F | SEE NOTES | | UST | | | |

| Box | Suffix | Space | Floor | Room | BackBox | Mounting | Height | System | Faceplate | Qty | Circuit | Notes |
|-----|--------|-------|-------|----------------------|-----------|----------|-----------|--------|-----------|------------|---------------------|-------------------------------------|
| 350 | - | A | 1 | 104-Auditorium | Stub Out | F | SEE NOTES | | UST | | | |
| 351 | - | A | 1 | 104-Auditorium | 2 Gang | F | SEE NOTES | | U2 | | | MOUNT ABOVE WINDOW |
| | A | | | | | | | AN | | 1 @ Low V | ALS | |
| | B | | | | | | | BN | | 2 @ Low V | 104- 1 - 2 | |
| 352 | - | A | 1 | 125-Platform | 6x6x4 | S | 84" AFF | AN | AN2 | 2 @ Low V | A,B | |
| 353 | - | A | 1 | 104-Auditorium | 1 Gang | F | CEILING | M | M1 | 1 @ Low V | RLY 1 | |
| 354 | - | A | 1 | 104-Auditorium | 1 Gang | F | CEILING | M | M1 | 1 @ Low V | RLY 2 | |
| 361 | - | A | 2 | 203-Technical Office | 24x24x6 | S | 96" AFF | JB | JB | | | |
| 362 | - | A | 1 | 104-Auditorium | 2 Gang | S | SEE NOTES | VTP | U2 | | CAMERA - 5 (FUTURE) | MOUNTED BELOW SPEAKER |
| 363 | - | A | 1 | 104-Auditorium | 2 Gang | S | SEE NOTES | VTP | U2 | | CAMERA - 6 (FUTURE) | MOUNTED BELOW SPEAKER |
| 364 | - | A | 1 | 104-Auditorium | 2 Gang | S | SEE NOTES | VTP | U2 | | CAMERA - 3 | MOUNTED BELOW SPEAKER |
| 365 | - | A | 1 | 104-Auditorium | 2 Gang | S | SEE NOTES | VTP | U2 | | CAMERA - 4 | MOUNTED BELOW SPEAKER |
| 366 | - | A | 1 | 104-Auditorium | 2 Gang | S | SEE NOTES | VTP | U2 | | CAMERA - 1 | MOUNTED BELOW SPEAKER |
| 367 | - | A | 1 | 104-Auditorium | 2 Gang | S | SEE NOTES | VTP | U2 | | CAMERA - 2 | MOUNTED BELOW SPEAKER |
| 390 | - | E | 1 | 114-Exhibit | As Needed | S | SEE NOTES | JB | JB | | | 12X12X6 - MOUNT ABOVE CEILING |
| 391 | - | E | 1 | 115-Exhibit | As Needed | S | SEE NOTES | JB | JB | | | 12X12X6 - MOUNT ABOVE CEILING |
| 392 | - | E | 1 | 116-Exhibit | As Needed | S | SEE NOTES | JB | JB | | | 12X12X6 - MOUNT ABOVE CEILING |
| 393 | - | E | 1 | 117-Exhibit | As Needed | S | SEE NOTES | JB | JB | | | 12X12X6 - MOUNT ABOVE CEILING |
| 394 | - | E | 1 | 120-Food Science Lab | As Needed | S | SEE NOTES | JB | JB | | | 12X12X6 - MOUNT ABOVE CEILING |
| 395 | - | E | 1 | 122-Food Science Lab | As Needed | S | SEE NOTES | JB | JB | | | 12X12X6 - MOUNT ABOVE CEILING |
| 396 | - | E | 2 | 214-Exhibit | As Needed | S | SEE NOTES | JB | JB | | | 12X12X6 - MOUNT ABOVE CEILING |
| 397 | - | E | 2 | 215-Exhibit | As Needed | S | SEE NOTES | JB | JB | | | 12X12X6 - MOUNT ABOVE CEILING |
| 398 | - | E | 2 | 216-Exhibit | As Needed | S | SEE NOTES | JB | JB | | | 12X12X6 - MOUNT ABOVE CEILING |
| 399 | - | E | 2 | 217-Exhibit | As Needed | S | SEE NOTES | JB | JB | | | 12X12X6 - MOUNT ABOVE CEILING |
| 400 | - | L | 1 | 109-Men | As Needed | F | CEILING | JB | JB | | | MOUNT ABOVE CEILING W/ ACCESS PANEL |
| 401 | - | A | 2 | 219-Sound Rack | As Needed | F | CEILING | JB | JB | | | |
| 402 | - | E | 1 | 143-Storage | As Needed | F | 96" AFF | JB | JB | | | |
| 403 | - | E | 2 | 231-Storage | As Needed | F | 96" AFF | JB | JB | | | |
| 404 | - | P | 2 | 237-Equip | As Needed | F | 96" AFF | JB | JB | | | |
| 405 | - | C | 2 | 239A-Sound Rack | As Needed | F | 96" AFF | JB | JB | | | |
| 406 | - | E | 2 | 229-Exhibit | As Needed | S | SEE NOTES | JB | JB | | | 12X12X6 - MOUNT ABOVE CEILING |
| 407 | - | E | 1 | 141-Exhibit | As Needed | S | SEE NOTES | JB | JB | | | 12X12X6 - MOUNT ABOVE CEILING |
| 408 | - | L | 1 | 111-Data | As Needed | S | 96" AFF | JB | JB | | | |
| 411 | - | E | 1 | 117-Exhibit | 4 Gang | F | RECPT | | U4 | | | |
| | A | | | | | | | SU | | 1@20A 120V | | |
| | B | | | | | | | L | | 2 @ Low V | E117 1 - 2 | |
| | C | | | | | | | SN | | 2 @ Low V | E117 1 - 2 | NEW CAT 6A SHIELDED REMOVE |
| | D | | | | | | | RF | | 1 @ Low V | | |
| 412 | - | E | 1 | 117-Exhibit | 4 Gang | F | RECPT | | U4 | | | |
| | A | | | | | | | SU | | 1@20A 120V | | |
| | B | | | | | | | L | | 2 @ Low V | E117 3 - 4 | |
| | C | | | | | | | SN | | 2 @ Low V | E117 3 - 4 | NEW CAT 6A SHIELDED REMOVE |
| | D | | | | | | | RF | | 1 @ Low V | | |
| 413 | - | E | 1 | 116-Exhibit | 4 Gang | F | RECPT | | U4 | | | |
| | A | | | | | | | SU | | 1@20A 120V | | |
| | B | | | | | | | L | | 2 @ Low V | E116 1 - 2 | |

| Box | Suffix | Space | Floor | Room | BackBox | Mounting | Height | System | Faceplate | Qty | Circuit | Notes |
|-----|--------|-------|-------|----------------------|------------------|----------|-----------|--------|-----------|------------|--------------|--|
| 471 | - | L | 1 | 146-Lobby | 5 Gang | F | SEE NOTES | | U5 | | | MOUNT IN CASE WORK - SEE ARCH |
| | A | | | | | | | SU | | 1@20A 120V | | |
| | B | | | | | | | M | | 2 @ Low V | RECEPT 1 - 2 | |
| | C | | | | | | | L | | 2 @ Low V | RECEPT 1 - 2 | |
| | D | | | | | | | SN | | 1 @ Low V | RECEPT | NEW CAT 6A SHIELDED |
| | E | | | | | | | USM | | 2 @ Low V | | |
| 472 | - | L | 1 | 146-Lobby | Furnished By SVC | F | SEE NOTES | P | PW | 1 @ Low V | | IN PLYWOOD BEHIND VIDEO SCREEN |
| 473 | - | L | 1 | 146-Lobby | Furnished By SVC | F | SEE NOTES | P | PW | 1 @ Low V | | IN PLYWOOD BEHIND VIDEO SCREEN |
| 474 | - | L | 1 | 101-Historic Lobby | Furnished By SVC | F | 11'-0" | P | PW2 | 1 @ Low V | | |
| 475 | - | L | 1 | 101-Historic Lobby | Furnished By SVC | F | 11'-0" | P | PW2 | 1 @ Low V | | |
| 476 | - | C | 1 | 131-Cafeteria | 2 Gang | F | 18'-0" | | U2 | | | |
| | A | | | | | | | AN | | 1 @ Low V | ALS | |
| | B | | | | | | | BN | | 2 @ Low V | 131- 1 - 2 | |
| 477 | - | P | 1 | 147-Pre-Show | Furnished By SVC | F | SWITCH | AVC | TP | | | |
| 478 | - | C | 1 | 128-Storage | Furnished By SVC | F | SWITCH | AVC | TP | | | |
| 479 | - | A | 2 | 225-Office | 4 Gang | F | RECPT | | U4 | | | |
| | A | | | | | | | SN | | 2 @ Low V | O225 1 - 2 | NEW CAT 6A SHIELDED |
| | B | | | | | | | BN | | 2 @ Low V | 225- 1 - 2 | |
| | C | | | | | | | RF | | 1 @ Low V | | REMOVE |
| | D | | | | | | | I | | 2 @ Low V | A,B | |
| 480 | - | A | 2 | 203-Technical Office | 4 Gang | F | RECPT | | U4 | | | |
| | A | | | | | | | SN | | 2 @ Low V | O203 1 - 2 | NEW CAT 6A SHIELDED |
| | B | | | | | | | BN | | 2 @ Low V | 203- 1 - 2 | |
| | C | | | | | | | RF | | 1 @ Low V | | REMOVE |
| | D | | | | | | | I | | 2 @ Low V | A,B | |
| 481 | - | C | 1 | 131-Cafeteria | 6x6x4 | F | 18'-0" | AN | AN2 | 2 @ Low V | A,B | |
| 482 | - | P | 1 | 147-Pre-Show | 2 Gang | F | RECPT | | U2 | | | |
| | A | | | | | | | L | | 2 @ Low V | L,R | |
| | B | | | | | | | VTP | | 1 @ Low V | PSHOW | |
| 483 | - | C | 1 | 131-Cafeteria | 4 Gang | F | SEE NOTES | | U4 | | | MOUNT UNDER WINDOW SILL APPROX 9'-0" AFF |
| | A | | | | | | | SU | | 1@20A 120V | | |
| | B | | | | | | | VTP | | 1 @ Low V | | NEW CAT 6A SHIELDED |
| | C | | | | | | | LV | | 1 @ Low V | CTL | |
| 484 | - | L | 2 | 225-Office | 3 Gang | F | 72" AFF | | U3 | | | |
| | A | | | | | | | SU | | 1@20A 120V | | |
| | B | | | | | | | VTP | | 1 @ Low V | O225 | NEW CAT 6A SHIELDED |
| | C | | | | | | | RF | | 1 @ Low V | | REMOVE |
| 485 | - | E | 1 | 122-Food Science Lab | 3 Gang | F | SEE NOTES | | U3 | | | MOUNT BEHIND DISPLAY |
| | A | | | | | | | SU | | 1@20A 120V | | |
| | B | | | | | | | VTP | | 1 @ Low V | CAMERA | NEW CAT 6A SHIELDED |
| | C | | | | | | | RF | | 1 @ Low V | | REMOVE |
| 486 | - | E | 1 | 122-Food Science Lab | 2 Gang | F | CEILING | | U2 | | | MOUNT BEHIND DISPLAY |
| | A | | | | | | | LV | | 1 @ Low V | CTL | |
| | B | | | | | | | VTP | | 1 @ Low V | CAMERA | NEW CAT 6A SHIELDED |
| 487 | - | E | 1 | 122-Food Science Lab | 3 Gang | F | SEE NOTES | | U3 | | | MOUNT BEHIND DISPLAY |
| | A | | | | | | | SU | | 1@20A 120V | | |
| | B | | | | | | | VTP | | 1 @ Low V | CAMERA | NEW CAT 6A SHIELDED |
| | C | | | | | | | RF | | 1 @ Low V | | REMOVE |
| 488 | - | E | 1 | 122-Food Science Lab | 2 Gang | F | CEILING | | U2 | | | MOUNT BEHIND DISPLAY |
| | A | | | | | | | LV | | 1 @ Low V | CTL | |
| | B | | | | | | | VTP | | 1 @ Low V | CAMERA | NEW CAT 6A SHIELDED |
| 491 | - | P | 2 | 235-Sil | Furnished By SVC | F | CEILING | P | PC6 | 1 @ Low V | | |
| 492 | - | P | 2 | 235-Sil | Furnished By SVC | F | CEILING | P | PC6 | 1 @ Low V | | |
| 493 | - | P | 2 | 235-Sil | Furnished By SVC | F | CEILING | P | PC6 | 1 @ Low V | | |
| 494 | - | P | 2 | 235-Sil | Furnished By SVC | F | CEILING | P | PC6 | 1 @ Low V | | |
| 501 | - | A | 2 | 218-Control Room | 1 Gang | F | SWITCH | P | PV | 1 @ Low V | | |
| 502 | - | A | 2 | 218-Control Room | Furnished By SVC | F | CEILING | P | PC | 1 @ Low V | | |
| 503 | - | A | 2 | 218-Control Room | Furnished By SVC | F | CEILING | P | PC | 1 @ Low V | | |
| 504 | - | A | 2 | 218-Control Room | Furnished By SVC | F | CEILING | P | PC | 1 @ Low V | | |
| 505 | - | A | 2 | 225-Office | 1 Gang | F | SWITCH | P | PV | 1 @ Low V | | |
| 506 | - | A | 2 | 225-Office | Furnished By SVC | F | CEILING | P | PC | 1 @ Low V | | |
| 507 | - | A | 2 | 225-Office | Furnished By SVC | F | CEILING | P | PC | 1 @ Low V | | |
| 508 | - | A | 2 | 203-Technical Office | 1 Gang | F | SWITCH | P | PV | 1 @ Low V | | |
| 509 | - | A | 2 | 203-Technical Office | Furnished By SVC | F | CEILING | P | PC | 1 @ Low V | | |

| Box | Suffix | Space | Floor | Room | BackBox | Mounting | Height | System | Faceplate | Qty | Circuit | Notes |
|-----|--------|-------|-------|----------------------|------------------|----------|---------|--------|-----------|-----------|---------|-------|
| 511 | - | E | 1 | 114-Exhibit | Furnished By SVC | F | CEILING | P | PC6 | 1 @ Low V | | |
| 512 | - | E | 1 | 114-Exhibit | Furnished By SVC | F | CEILING | P | PC6 | 1 @ Low V | | |
| 513 | - | E | 1 | 114-Exhibit | Furnished By SVC | F | CEILING | P | PC6 | 1 @ Low V | | |
| 514 | - | E | 1 | 114-Exhibit | Furnished By SVC | F | CEILING | P | PC6 | 1 @ Low V | | |
| 515 | - | E | 1 | 114-Exhibit | Furnished By SVC | F | CEILING | P | PC6 | 1 @ Low V | | |
| 516 | - | E | 1 | 114-Exhibit | Furnished By SVC | F | CEILING | P | PC6 | 1 @ Low V | | |
| 517 | - | E | 1 | 114-Exhibit | Furnished By SVC | F | CEILING | P | PC6 | 1 @ Low V | | |
| 518 | - | E | 1 | 114-Exhibit | Furnished By SVC | F | CEILING | P | PC6 | 1 @ Low V | | |
| 521 | - | E | 1 | 115-Exhibit | Furnished By SVC | F | CEILING | P | PC6 | 1 @ Low V | | |
| 522 | - | E | 1 | 115-Exhibit | Furnished By SVC | F | CEILING | P | PC6 | 1 @ Low V | | |
| 523 | - | E | 1 | 115-Exhibit | Furnished By SVC | F | CEILING | P | PC6 | 1 @ Low V | | |
| 524 | - | E | 1 | 115-Exhibit | Furnished By SVC | F | CEILING | P | PC6 | 1 @ Low V | | |
| 525 | - | E | 1 | 115-Exhibit | Furnished By SVC | F | CEILING | P | PC6 | 1 @ Low V | | |
| 526 | - | E | 1 | 115-Exhibit | Furnished By SVC | F | CEILING | P | PC6 | 1 @ Low V | | |
| 527 | - | E | 1 | 115-Exhibit | Furnished By SVC | F | CEILING | P | PC6 | 1 @ Low V | | |
| 528 | - | E | 1 | 115-Exhibit | Furnished By SVC | F | CEILING | P | PC6 | 1 @ Low V | | |
| 531 | - | E | 1 | 116-Exhibit | Furnished By SVC | F | CEILING | P | PC6 | 1 @ Low V | | |
| 532 | - | E | 1 | 116-Exhibit | Furnished By SVC | F | CEILING | P | PC6 | 1 @ Low V | | |
| 533 | - | E | 1 | 116-Exhibit | Furnished By SVC | F | CEILING | P | PC6 | 1 @ Low V | | |
| 534 | - | E | 1 | 116-Exhibit | Furnished By SVC | F | CEILING | P | PC6 | 1 @ Low V | | |
| 535 | - | E | 1 | 116-Exhibit | Furnished By SVC | F | CEILING | P | PC6 | 1 @ Low V | | |
| 536 | - | E | 1 | 116-Exhibit | Furnished By SVC | F | CEILING | P | PC6 | 1 @ Low V | | |
| 537 | - | E | 1 | 116-Exhibit | Furnished By SVC | F | CEILING | P | PC6 | 1 @ Low V | | |
| 538 | - | E | 1 | 116-Exhibit | Furnished By SVC | F | CEILING | P | PC6 | 1 @ Low V | | |
| 541 | - | E | 1 | 117-Exhibit | Furnished By SVC | F | CEILING | P | PC6 | 1 @ Low V | | |
| 542 | - | E | 1 | 117-Exhibit | Furnished By SVC | F | CEILING | P | PC6 | 1 @ Low V | | |
| 543 | - | E | 1 | 117-Exhibit | Furnished By SVC | F | CEILING | P | PC6 | 1 @ Low V | | |
| 544 | - | E | 1 | 117-Exhibit | Furnished By SVC | F | CEILING | P | PC6 | 1 @ Low V | | |
| 545 | - | E | 1 | 117-Exhibit | Furnished By SVC | F | CEILING | P | PC6 | 1 @ Low V | | |
| 546 | - | E | 1 | 117-Exhibit | Furnished By SVC | F | CEILING | P | PC6 | 1 @ Low V | | |
| 547 | - | E | 1 | 117-Exhibit | Furnished By SVC | F | CEILING | P | PC6 | 1 @ Low V | | |
| 548 | - | E | 1 | 117-Exhibit | Furnished By SVC | F | CEILING | P | PC6 | 1 @ Low V | | |
| 551 | - | E | 1 | 120-Food Science Lab | Furnished By SVC | F | CEILING | P | PC6 | 1 @ Low V | | |
| 552 | - | E | 1 | 120-Food Science Lab | Furnished By SVC | F | CEILING | P | PC6 | 1 @ Low V | | |
| 553 | - | E | 1 | 120-Food Science Lab | Furnished By SVC | F | CEILING | P | PC6 | 1 @ Low V | | |
| 554 | - | E | 1 | 120-Food Science Lab | Furnished By SVC | F | CEILING | P | PC6 | 1 @ Low V | | |
| 555 | - | E | 1 | 120-Food Science Lab | Furnished By SVC | F | CEILING | P | PC6 | 1 @ Low V | | |
| 556 | - | E | 1 | 120-Food Science Lab | Furnished By SVC | F | CEILING | P | PC6 | 1 @ Low V | | |
| 557 | - | E | 1 | 120-Food Science Lab | Furnished By SVC | F | CEILING | P | PC6 | 1 @ Low V | | |
| 558 | - | E | 1 | 120-Food Science Lab | Furnished By SVC | F | CEILING | P | PC6 | 1 @ Low V | | |
| 561 | - | E | 1 | 122-Food Science Lab | Furnished By SVC | F | CEILING | P | PC6 | 1 @ Low V | | |
| 562 | - | E | 1 | 122-Food Science Lab | Furnished By SVC | F | CEILING | P | PC6 | 1 @ Low V | | |
| 563 | - | E | 1 | 122-Food Science Lab | Furnished By SVC | F | CEILING | P | PC6 | 1 @ Low V | | |
| 564 | - | E | 1 | 122-Food Science Lab | Furnished By SVC | F | CEILING | P | PC6 | 1 @ Low V | | |
| 565 | - | E | 1 | 122-Food Science Lab | Furnished By SVC | F | CEILING | P | PC6 | 1 @ Low V | | |
| 566 | - | E | 1 | 122-Food Science Lab | Furnished By SVC | F | CEILING | P | PC6 | 1 @ Low V | | |
| 567 | - | E | 1 | 122-Food Science Lab | Furnished By SVC | F | CEILING | P | PC6 | 1 @ Low V | | |
| 568 | - | E | 1 | 122-Food Science Lab | Furnished By SVC | F | CEILING | P | PC6 | 1 @ Low V | | |
| 571 | - | E | 2 | 214-Exhibit | Furnished By SVC | F | CEILING | P | PC6 | 1 @ Low V | | |
| 572 | - | E | 2 | 214-Exhibit | Furnished By SVC | F | CEILING | P | PC6 | 1 @ Low V | | |
| 573 | - | E | 2 | 214-Exhibit | Furnished By SVC | F | CEILING | P | PC6 | 1 @ Low V | | |
| 574 | - | E | 2 | 214-Exhibit | Furnished By SVC | F | CEILING | P | PC6 | 1 @ Low V | | |
| 575 | - | E | 2 | 214-Exhibit | Furnished By SVC | F | CEILING | P | PC6 | 1 @ Low V | | |
| 576 | - | E | 2 | 214-Exhibit | Furnished By SVC | F | CEILING | P | PC6 | 1 @ Low V | | |
| 577 | - | E | 2 | 214-Exhibit | Furnished By SVC | F | CEILING | P | PC6 | 1 @ Low V | | |
| 578 | - | E | 2 | 214-Exhibit | Furnished By SVC | F | CEILING | P | PC6 | 1 @ Low V | | |
| 581 | - | E | 2 | 215-Exhibit | Furnished By SVC | F | CEILING | P | PC6 | 1 @ Low V | | |
| 582 | - | E | 2 | 215-Exhibit | Furnished By SVC | F | CEILING | P | PC6 | 1 @ Low V | | |

| Box | Suffix | Space | Floor | Room | BackBox | Mounting | Height | System | Faceplate | Qty | Circuit | Notes |
|-----|--------|-------|-------|-----------------|------------------|----------|-----------|--------|-----------|-----------|----------------|-------------------------------|
| 740 | - | L | 1 | 127-Corridor | Furnished By SVC | F | CEILING | P | PC6 | 1 @ Low V | | |
| 741 | - | L | 1 | 127-Corridor | Furnished By SVC | F | CEILING | P | PC6 | 1 @ Low V | | |
| 742 | - | L | 1 | 127-Corridor | Furnished By SVC | F | CEILING | P | PC6 | 1 @ Low V | | |
| 743 | - | L | 1 | 127-Corridor | Furnished By SVC | F | CEILING | P | PC6 | 1 @ Low V | | |
| 744 | - | L | 1 | 127-Corridor | Furnished By SVC | F | CEILING | P | PC6 | 1 @ Low V | | |
| 745 | - | L | 1 | 124-Corridor | Furnished By SVC | F | CEILING | P | PC6 | 1 @ Low V | | |
| 746 | - | L | 1 | 124-Corridor | Furnished By SVC | F | CEILING | P | PC6 | 1 @ Low V | | |
| 747 | - | L | 1 | 123-Corridor | Furnished By SVC | F | CEILING | P | PC6 | 1 @ Low V | | |
| 748 | - | L | 1 | 123-Corridor | Furnished By SVC | F | CEILING | P | PC6 | 1 @ Low V | | |
| 749 | - | L | 1 | 123-Corridor | Furnished By SVC | F | CEILING | P | PC6 | 1 @ Low V | | |
| 750 | - | L | 1 | 123-Corridor | Furnished By SVC | F | CEILING | P | PC6 | 1 @ Low V | | |
| 751 | - | L | 2 | 233-Corridor | Furnished By SVC | F | CEILING | P | PC6 | 1 @ Low V | | |
| 752 | - | L | 2 | 233-Corridor | Furnished By SVC | F | CEILING | P | PC6 | 1 @ Low V | | |
| 753 | - | L | 2 | 233-Corridor | Furnished By SVC | F | CEILING | P | PC6 | 1 @ Low V | | |
| 756 | - | L | 2 | 201-Corridor | Furnished By SVC | F | CEILING | P | PC6 | 1 @ Low V | | |
| 757 | - | L | 2 | 201-Corridor | Furnished By SVC | F | CEILING | P | PC6 | 1 @ Low V | | |
| 758 | - | L | 2 | 201-Corridor | Furnished By SVC | F | CEILING | P | PC6 | 1 @ Low V | | |
| 759 | - | L | 2 | 201-Corridor | Furnished By SVC | F | CEILING | P | PC6 | 1 @ Low V | | |
| 760 | - | L | 2 | 201-Corridor | Furnished By SVC | F | CEILING | P | PC6 | 1 @ Low V | | |
| 761 | - | L | 2 | 201-Corridor | Furnished By SVC | F | CEILING | P | PC6 | 1 @ Low V | | |
| 762 | - | L | 2 | 201-Corridor | Furnished By SVC | F | CEILING | P | PC6 | 1 @ Low V | | |
| 763 | - | L | 2 | 201-Corridor | Furnished By SVC | F | CEILING | P | PC6 | 1 @ Low V | | |
| 764 | - | L | 2 | 201-Corridor | Furnished By SVC | F | CEILING | P | PC6 | 1 @ Low V | | |
| 765 | - | L | 2 | 201-Corridor | Furnished By SVC | F | CEILING | P | PC6 | 1 @ Low V | | |
| 766 | - | L | 2 | 201-Corridor | Furnished By SVC | F | CEILING | P | PC6 | 1 @ Low V | | |
| 767 | - | L | 2 | 201-Corridor | Furnished By SVC | F | CEILING | P | PC6 | 1 @ Low V | | |
| 768 | - | L | 2 | 205-Corridor | Furnished By SVC | F | CEILING | P | PC6 | 1 @ Low V | | |
| 769 | - | L | 2 | 205-Corridor | Furnished By SVC | F | CEILING | P | PC6 | 1 @ Low V | | |
| 770 | - | L | 2 | 205-Corridor | Furnished By SVC | F | CEILING | P | PC6 | 1 @ Low V | | |
| 771 | - | L | 2 | 205-Corridor | Furnished By SVC | F | CEILING | P | PC6 | 1 @ Low V | | |
| 772 | - | L | 2 | 205-Corridor | Furnished By SVC | F | CEILING | P | PC6 | 1 @ Low V | | |
| 773 | - | L | 2 | 205-Corridor | Furnished By SVC | F | CEILING | P | PC6 | 1 @ Low V | | |
| 774 | - | L | 2 | 205-Corridor | Furnished By SVC | F | CEILING | P | PC6 | 1 @ Low V | | |
| 775 | - | L | 2 | 205-Corridor | Furnished By SVC | F | CEILING | P | PC6 | 1 @ Low V | | |
| 776 | - | A | 2 | 220-Mech | Furnished By SVC | F | CEILING | P | PC6 | 1 @ Low V | | |
| 777 | - | A | 2 | 220-Mech | Furnished By SVC | F | CEILING | P | PC6 | 1 @ Low V | | |
| 778 | - | A | 2 | 220-Mech | Furnished By SVC | F | CEILING | P | PC6 | 1 @ Low V | | |
| 779 | - | A | 2 | 220-Mech | Furnished By SVC | F | CEILING | P | PC6 | 1 @ Low V | | |
| 780 | - | A | 2 | 220-Mech | Furnished By SVC | F | CEILING | P | PC6 | 1 @ Low V | | |
| 781 | - | A | 2 | 220-Mech | Furnished By SVC | F | CEILING | P | PC6 | 1 @ Low V | | |
| 782 | - | L | 2 | 223-Corridor | Furnished By SVC | F | CEILING | P | PC6 | 1 @ Low V | | |
| 783 | - | L | 2 | 223-Corridor | Furnished By SVC | F | CEILING | P | PC6 | 1 @ Low V | | |
| 784 | - | L | 2 | 223-Corridor | Furnished By SVC | F | CEILING | P | PC6 | 1 @ Low V | | |
| 785 | - | L | 2 | 223-Corridor | Furnished By SVC | F | CEILING | P | PC6 | 1 @ Low V | | |
| 786 | - | L | 2 | 223-Corridor | Furnished By SVC | F | CEILING | P | PC6 | 1 @ Low V | | |
| 787 | - | L | 2 | 223-Corridor | Furnished By SVC | F | CEILING | P | PC6 | 1 @ Low V | | |
| 791 | - | L | 1 | 109-Men | Furnished By SVC | F | CEILING | P | PC | 1 @ Low V | | |
| 792 | - | L | 1 | 109-Men | Furnished By SVC | F | CEILING | P | PC | 1 @ Low V | | |
| 793 | - | L | 1 | 106-Women | Furnished By SVC | F | CEILING | P | PC | 1 @ Low V | | |
| 794 | - | L | 1 | 106-Women | Furnished By SVC | F | CEILING | P | PC | 1 @ Low V | | |
| 795 | - | L | 2 | 209-Men | Furnished By SVC | F | CEILING | P | PC | 1 @ Low V | | |
| 796 | - | L | 2 | 209-Men | Furnished By SVC | F | CEILING | P | PC | 1 @ Low V | | |
| 797 | - | L | 2 | 206-Women | Furnished By SVC | F | CEILING | P | PC | 1 @ Low V | | |
| 798 | - | L | 2 | 206-Women | Furnished By SVC | F | CEILING | P | PC | 1 @ Low V | | |
| 801 | - | P | 2 | 148-Planetarium | Equipment Rack | S | RACK | JB | JB | | | |
| 802 | - | A | 1 | 148-Planetarium | Stub Out | F | SEE NOTES | S | UST | 1 @ Low V | CENTER MAIN | PROVIDE NEW 12/2 SPEAKER WIRE |
| 803 | - | A | 1 | 148-Planetarium | Stub Out | F | SEE NOTES | S | UST | 1 @ Low V | SUBWOOFERS | PROVIDE NEW 12/2 SPEAKER WIRE |
| 804 | - | A | 1 | 148-Planetarium | Stub Out | F | SEE NOTES | S | UST | 1 @ Low V | LEFT MAIN | PROVIDE NEW 12/2 SPEAKER WIRE |
| 805 | - | A | 1 | 148-Planetarium | Stub Out | F | SEE NOTES | S | UST | 1 @ Low V | RIGHT MAIN | PROVIDE NEW 12/2 SPEAKER WIRE |
| 806 | - | A | 1 | 148-Planetarium | Stub Out | F | SEE NOTES | S | UST | 1 @ Low V | LEFT SURROUND | PROVIDE NEW 12/2 SPEAKER WIRE |
| 807 | - | A | 1 | 148-Planetarium | Stub Out | F | SEE NOTES | S | UST | 1 @ Low V | RIGHT SURROUND | PROVIDE NEW 12/2 SPEAKER WIRE |



Theatre Consultants Collaborative, Inc
6600 Manor Hill Court, Chapel Hill, NC 27516 919.529.7443
617.256.0517

Issuing Office:
KENTUCKY 38 Sage Avenue
MARYLAND Buffalo, NY 14210
NEW YORK 17 16408-3090
NORTH CAROLINA
ONTARIO tkostusiak@theatrecc.com

THE MAUMUS CENTER AND PLANETARIUM
721 Friscoville Avenue
Arabi, LA 70032

REVISION HISTORY
DATE
BY
DESCRIPTION

DATE: October 17, 2025
ISSUE: CONSTRUCTION DOCUMENTS
DRAWN: T.KOSTUSIAK
SCALE: VARIES

PERFORMANCE AV
DEVICE BOX
SCHEDULE
SHEET 5 OF 5

TPS605