


## Oswestry School

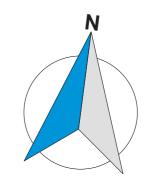

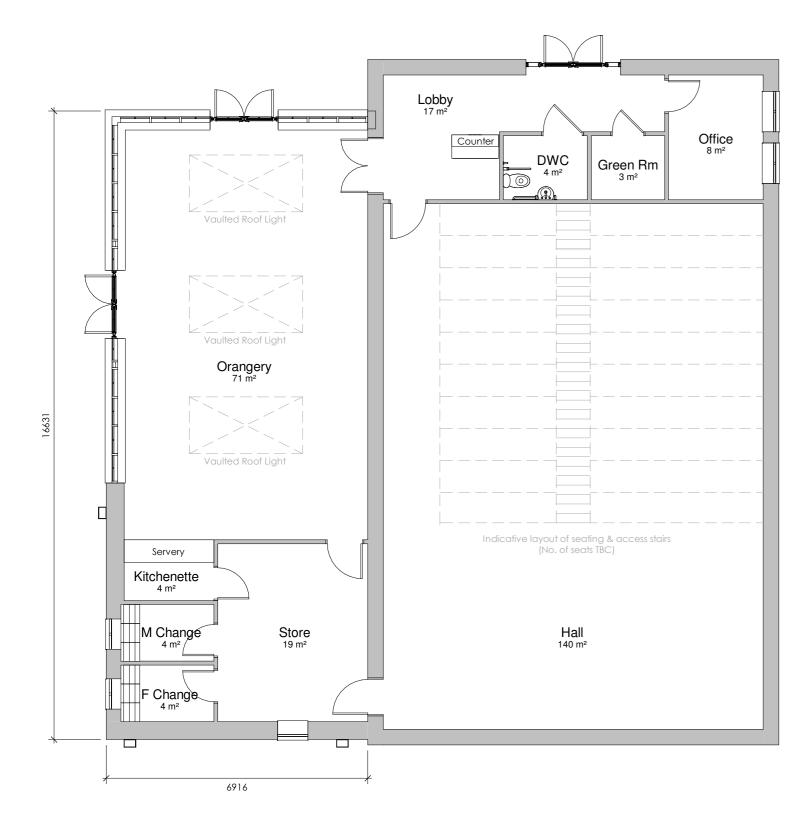

**Proposed Ground Floor Plan** 1:100

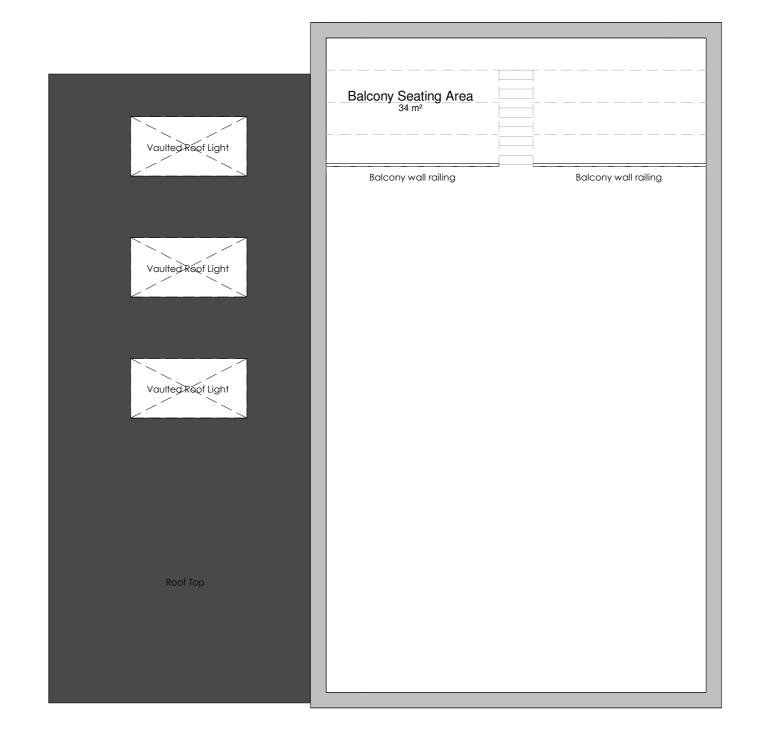

**Proposed Upper Area Plan** 1:100

**GIFA** 

Refurb Area including upper section = 207m<sup>2</sup>

New build area = 102m<sup>2</sup>

Rev	Description	D./	Chk	Date	
Kev	Description	Ву	CHK	Date	

ALL DIMENSIONS ARE IN MILLIMETRES UNLESS OTHERWISE NOTED. DO NOT SCALE OFF DRAWINGS. ALL DIMENSIONS ARE NOMINAL AND MUST BE CHECKED ON SITE. ALL DRAWINGS ARE COPYRIGHT OF DARWIN GROUP LTD AND CANNOT BE REPRODUCED WITHOUT WRITTEN CONSENT OF DARWIN GROUP LTD.

IF THERE ARE ANY DISCREPANCIES WITH ANY INFORMATION PROVIDED, IT IS THE CONTRACTORS RESPONSIBILITY TO NOTIFY DARWIN GROUP LTD IMMEDIATELY.

DarwinGroup

London House, Shawbur Business Park, Shawbury Shrewsbury, SY4 4E,

Construction Has Evolved
TEL: 01939 252

PROJECT TITLE

Oswestry School

ADDRESS
Upper Brook St
Oswestry

DRAWING TITLE

STATUS CODE

General\_Arrangement

DRAWING REFERENCE											
180111	DGL	01	Χ	X	DR		Α	2000			
PROJECT	ORIGINATO	DR VOLUME	LE\	/EL	TYPE		ROLE	NUMBER			
INITIAL ISSUE DATE   INITIAL ISSUE BY   INITIAL CHECKED BY   GIFA											
09.01	.19	DK		(	CP			above gend			
SUITABILIT	Υ			SCALE			SHEET	REV			
SO		WIP		1:	100		A2				
STATUS CODE	12	ATLIC DECODIDITION						l .			

STATUS DESCRIPTION

0m 2m 4m 6m 8m 10m VISUAL SCALE 1:100 @ A2