



Proposed Covered Entry Floor Plan
Scale: 3/8" = 1'-0"

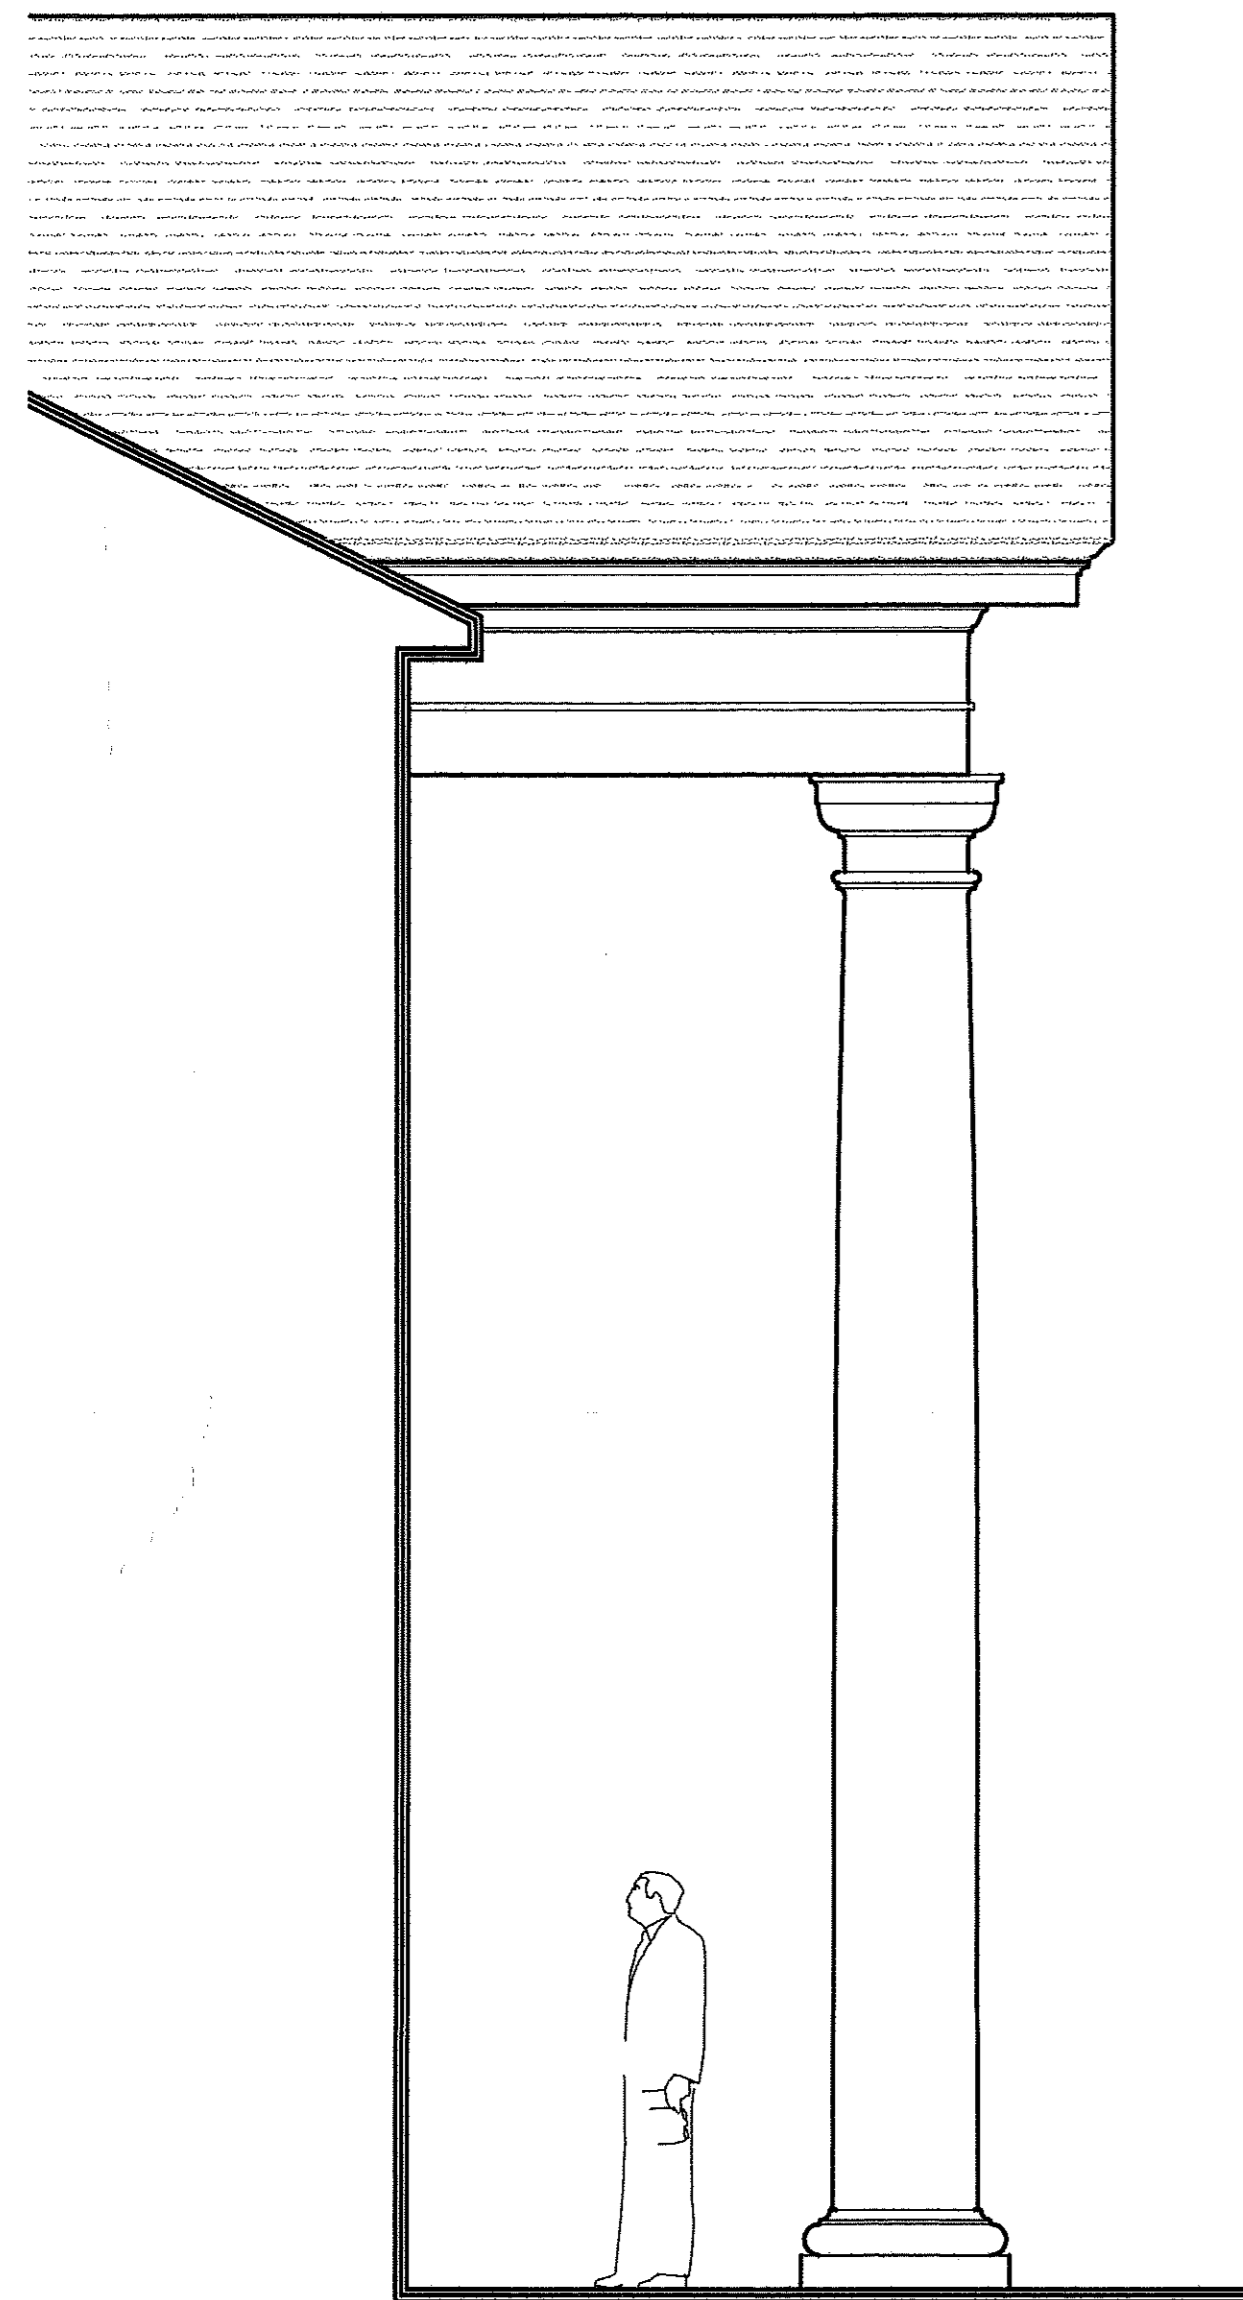

Proposed Covered Entry North Elevation
Scale: 3/8" = 1'-0"

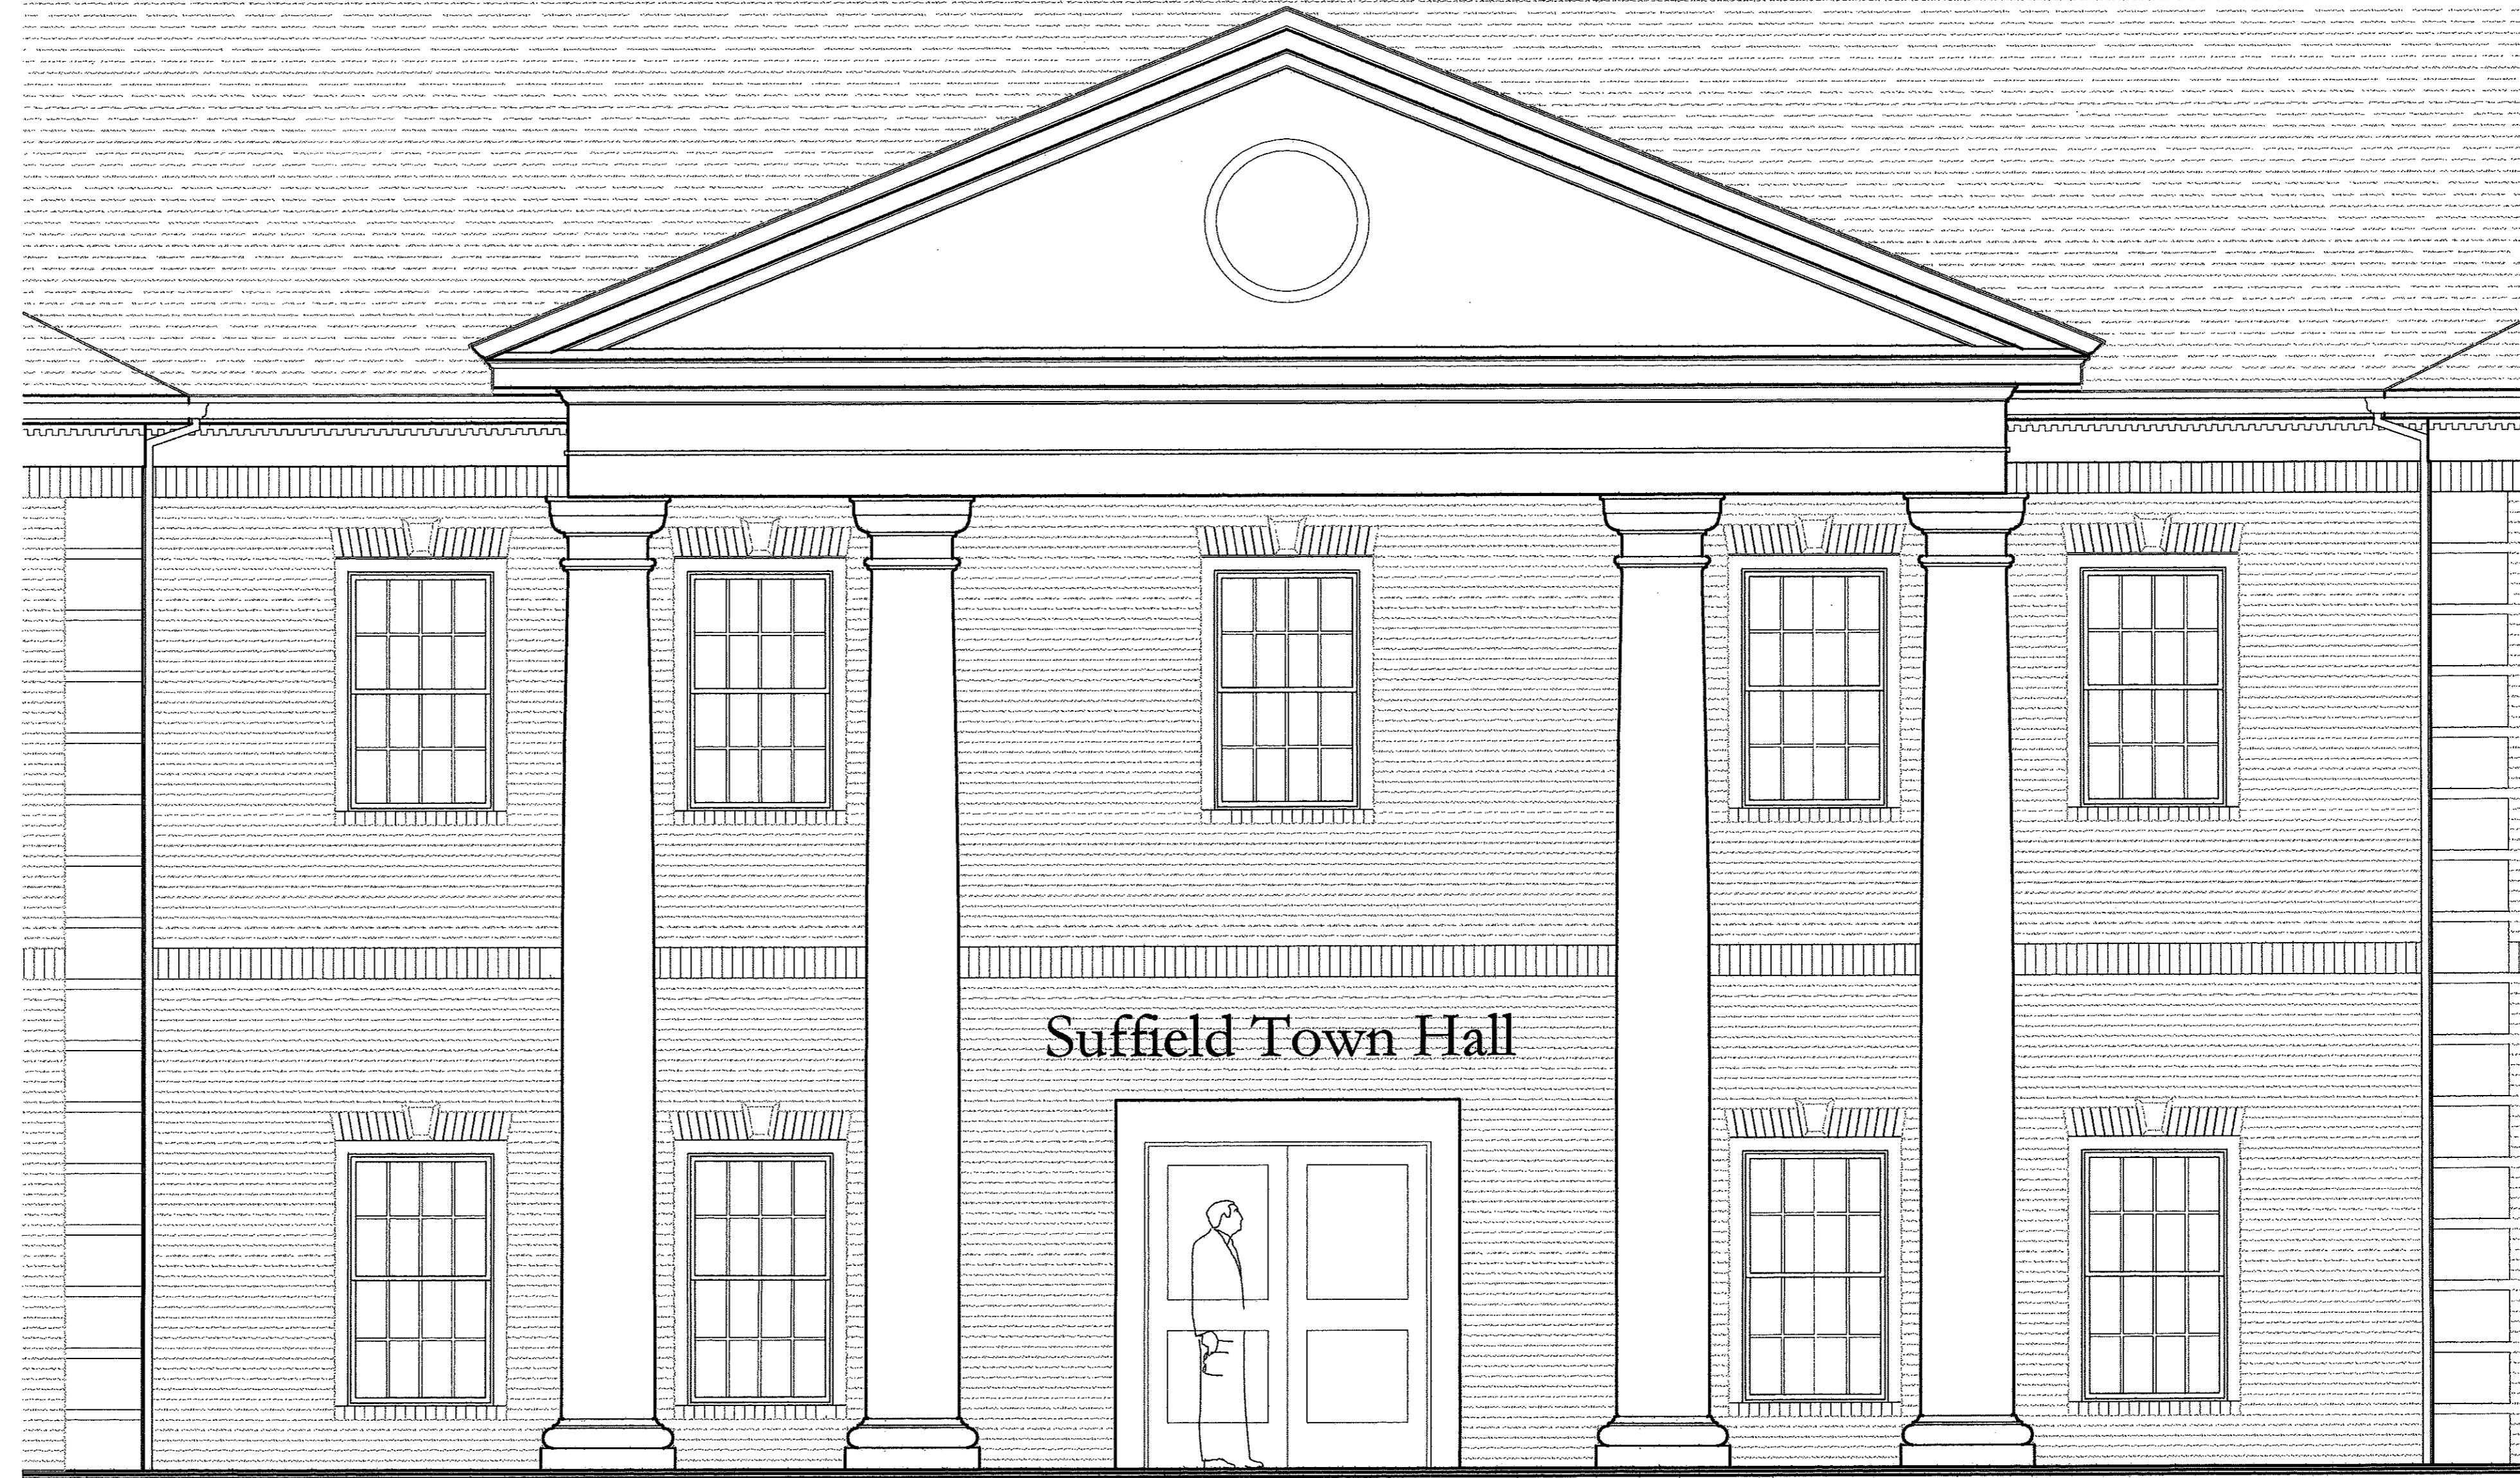

Proposed Covered Entry West Elevation
Scale: 3/8" = 1'-0"



Proposed Covered Entry West Elevation
Scale: 3/16" = 1'-0"

OVERALL KEY PLAN:



ALL CONCEPTS, DESIGNS, LAYOUTS AND PLANS REPRESENTED BY THIS DRAWING ARE PROPERTY OF BRIARWOOD HOMES AND WERE DEVELOPED EXCLUSIVELY FOR THIS PROJECT. NO CONTENT IS TO BE USED FOR ANY OTHER PURPOSE WITHOUT WRITTEN CONSENT OF SD ARCHITECTS, LLC.

REVISIONS:

NO.	DATE	DESCRIPTION
△		
△		
△		
△		
△		
△		
△		
△		
△		
△		
△		
△		
△		
△		
△		
△		
△		
△		
△		

BRIARWOOD HOMES, INC.
P.O. Box 627
Suffield, CT 06078
Tel. (860) 668-0740
Fax. (860) 668-5591

PROJECT: NEW HOME PLANS FOR:

Proposed Covered Entry
230 Mountain Road
Suffield, CT 06078

MAIN LEVEL:	0000 GROSS SF
UPPER LEVEL:	0000 GROSS SF
TOTAL:	0000 GROSS SF

SHEET TITLE:
PROPOSED ENTRY

SCALE: AS NOTED
SHEET NUMBER:

A-1

DATE: October 29, 2018
CONCEPTUAL DESIGN