

2 CLASSROOM BUILDING

BEDFORD MIDDLE SCHOOL

4 CLASSROOM BUILDING



NOTE:
SITE INFORMATION TAKEN FROM SURVEY PREPARED BY BGI - THE BONGIOVANNI GROUP INC., REV. DATE 09/07/2012 AND FROM SURVEY PREPARED BY CCA, LLC DATED 08/03/2001

THIS DRAWING IS THE PROPERTY OF THE ARCHITECT. HAS BEEN PREPARED SPECIFICALLY FOR THE OWNER AND IS NOT TO BE REPRODUCED OR USED FOR ANY OTHER PURPOSE, LOCATION, OR OWNER, WITHOUT WRITTEN CONSENT OF THE ARCHITECT.

SCALE: AS NOTED
DATE: 02/27/19
DRAWN: REM_1814

PHILIP H. CERRONE III, AIA, NCARB
ARCHITECT
421 Meadow Street
Fairfield, CT 06824
203.333.2066



Relocatable Classroom at
Bedford Middle School
70-88 North Avenue
Westport, Connecticut.

Proposed Site Plan

18-28


WESTPORT BOARD OF EDUCATION
TOWN OF WESTPORT RFP # 19-015-BOE

SP-1

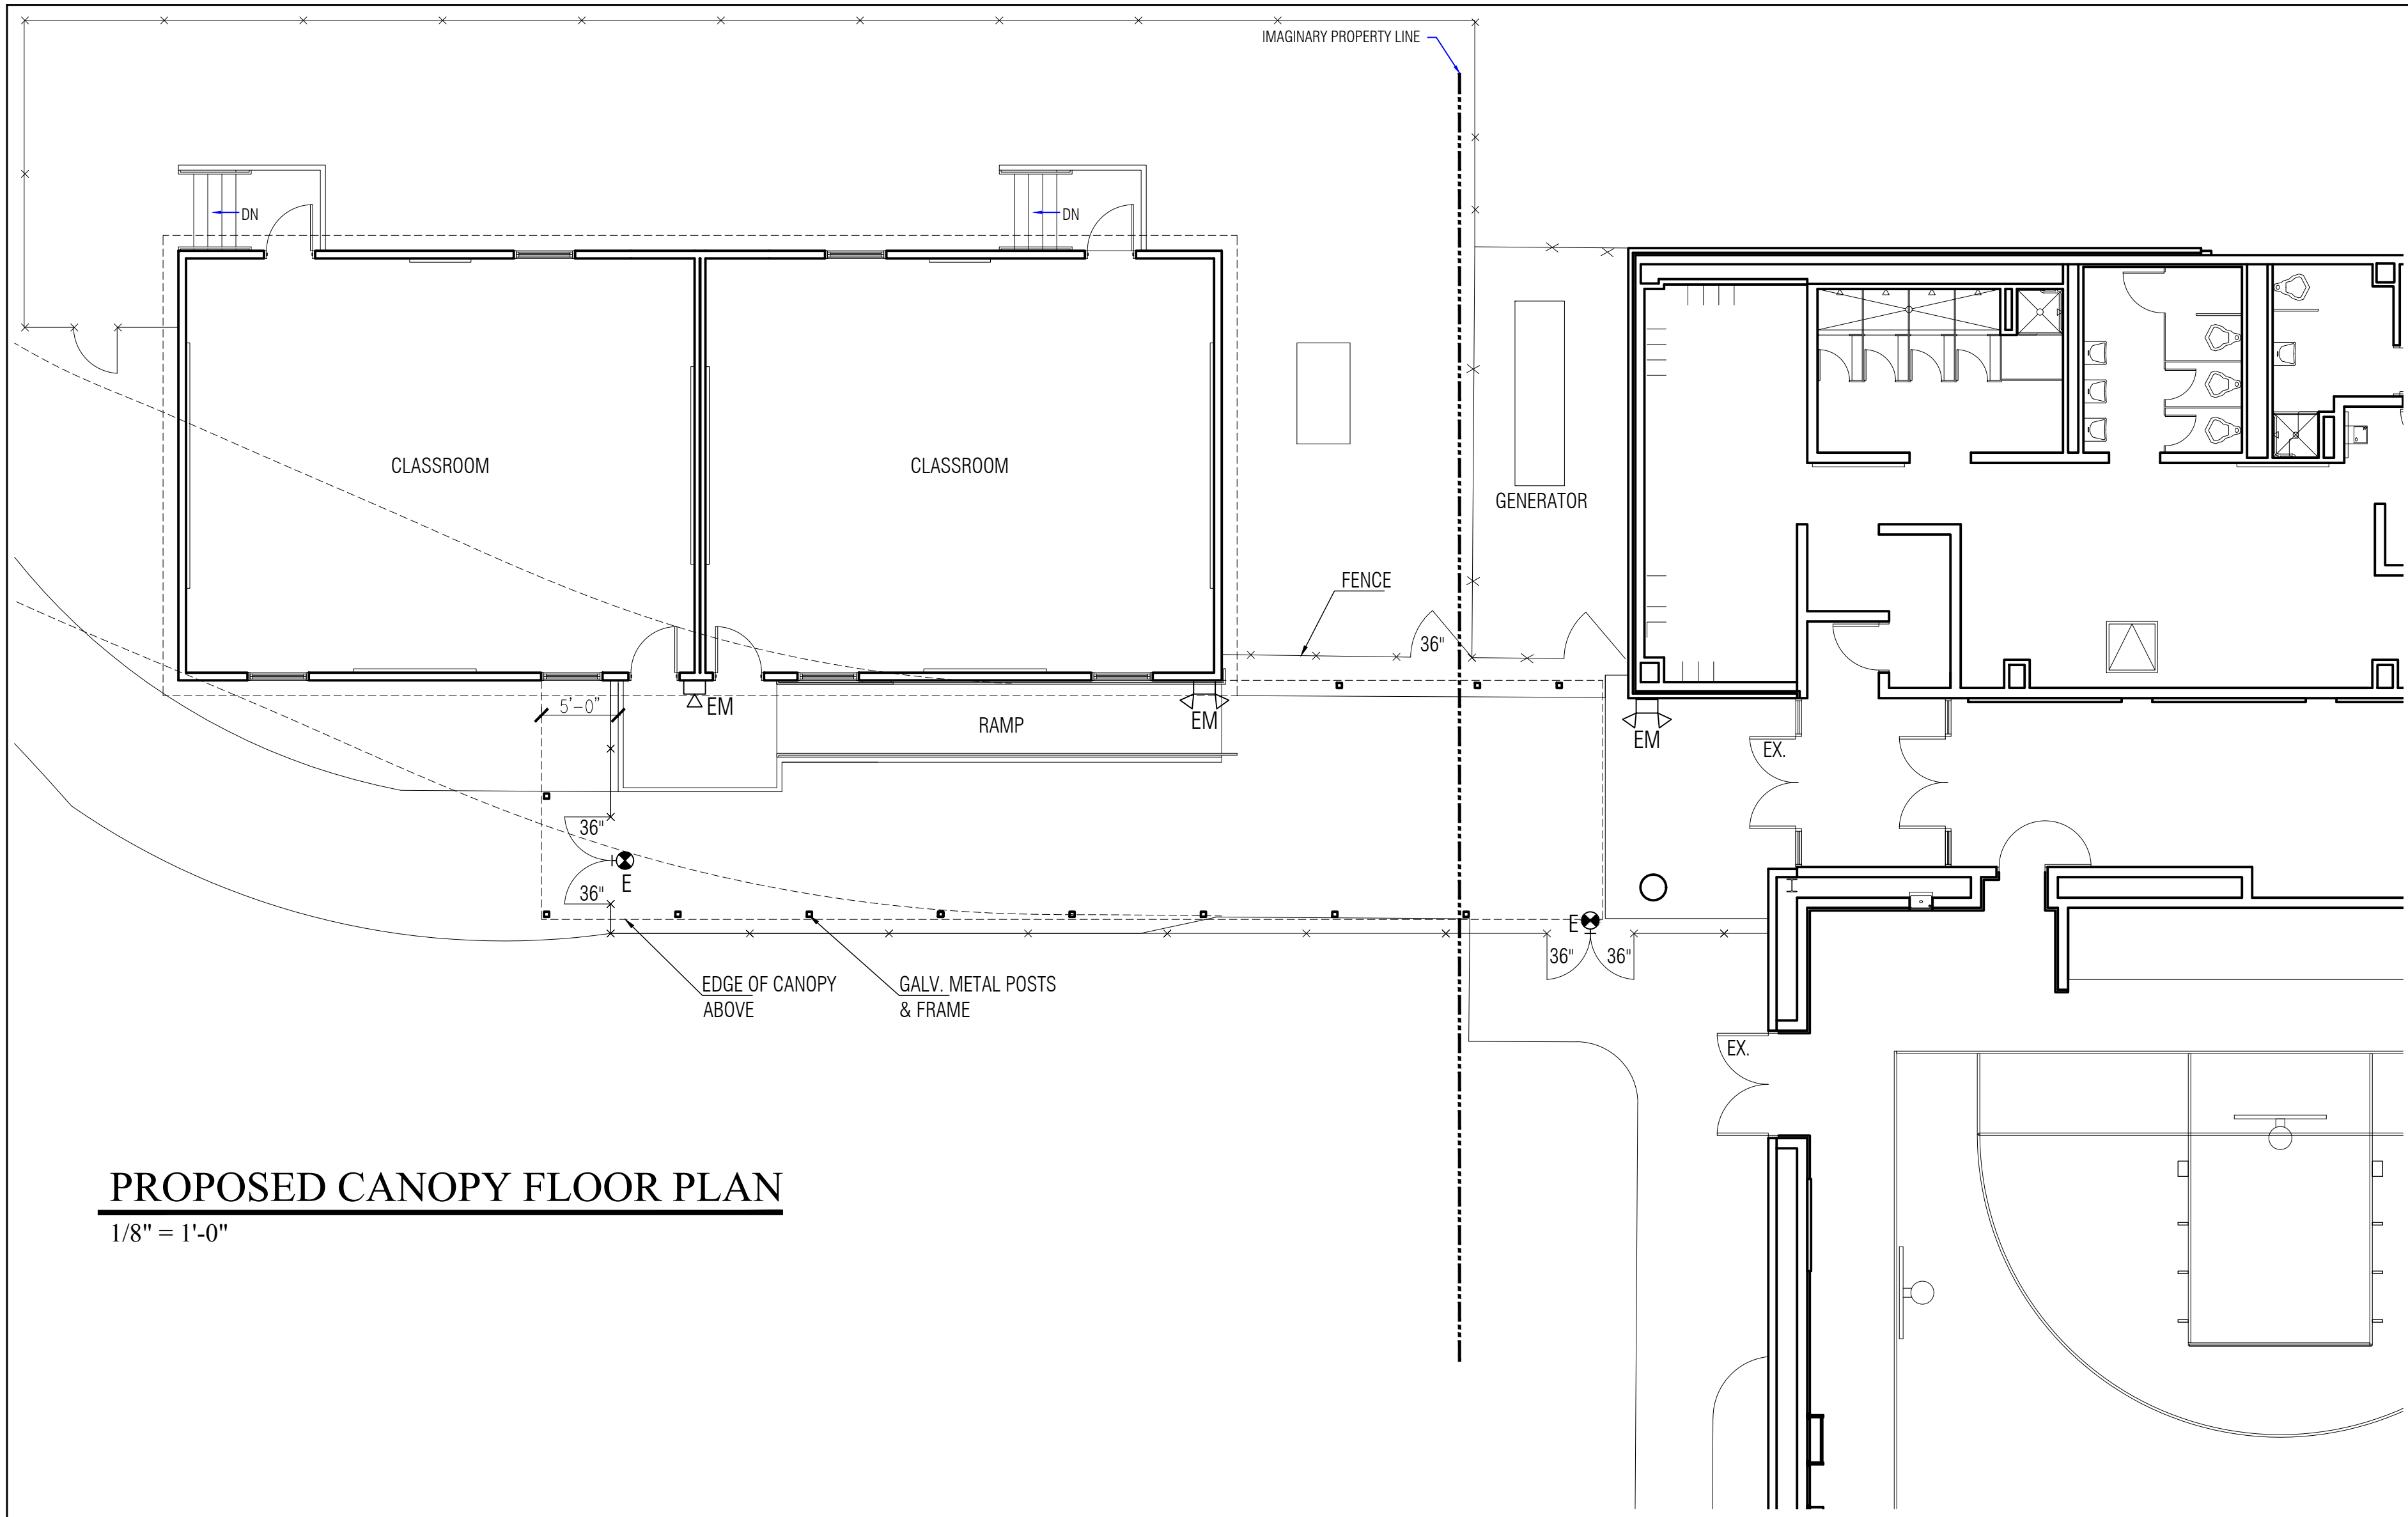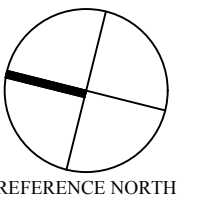

PROPOSED CANOPY FLOOR PLAN

1/8" = 1'-0"

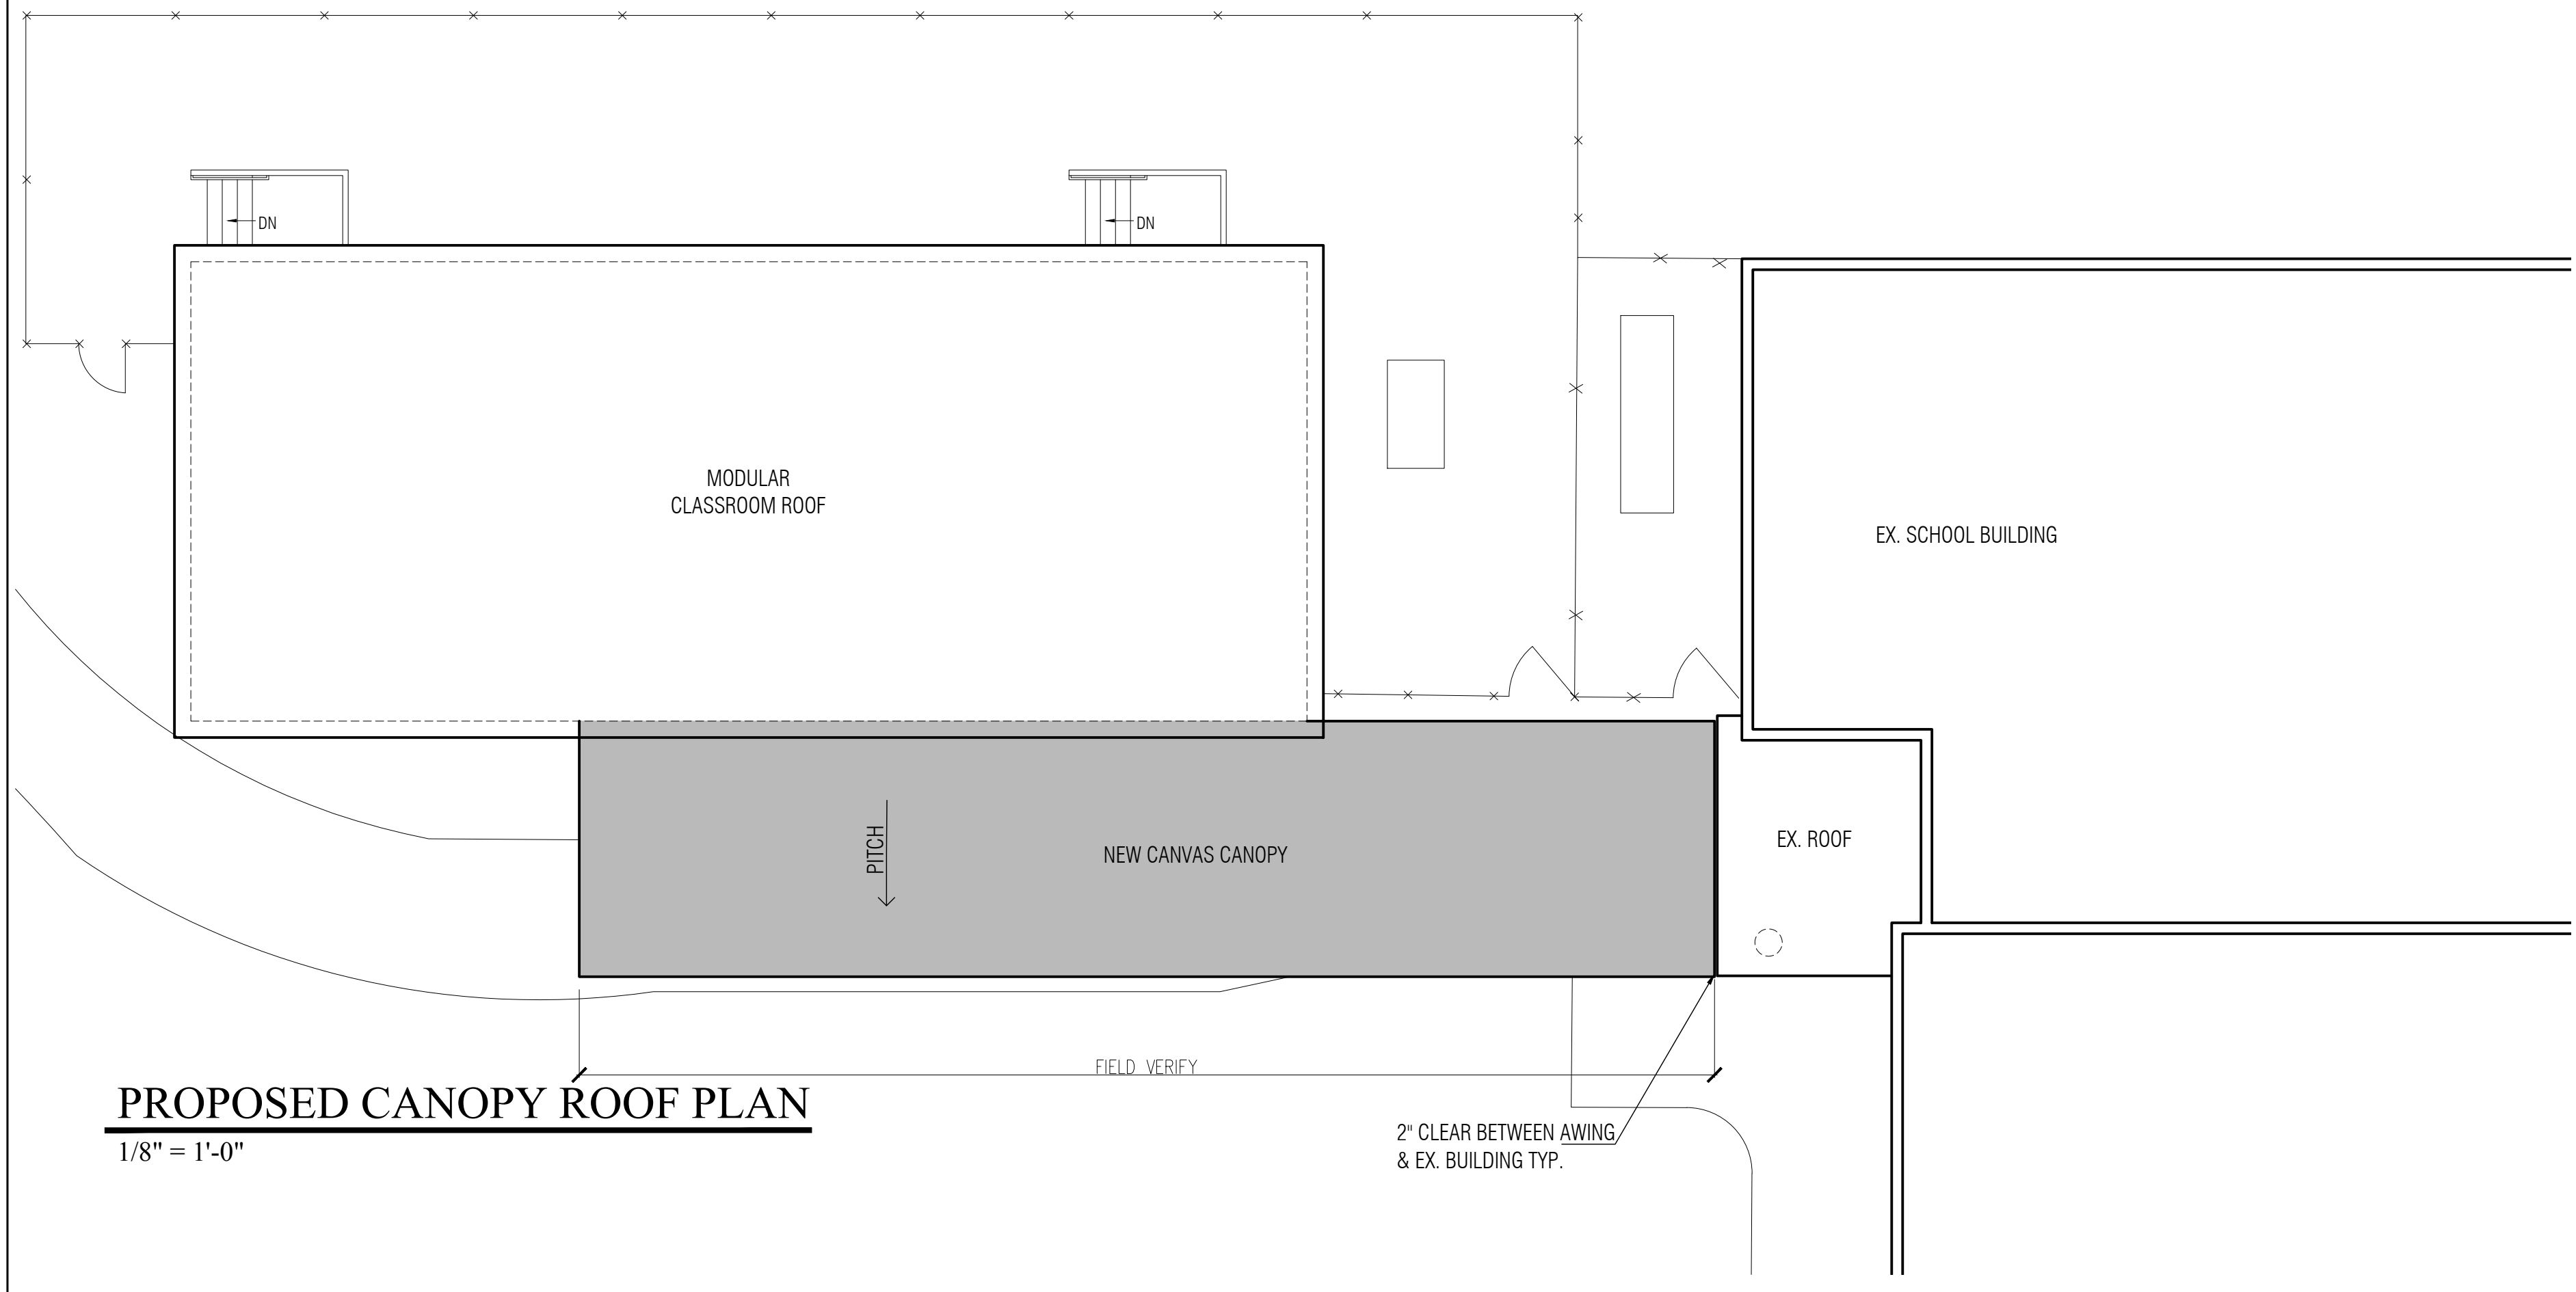

PROPOSED CANOPY ROOF PLAN

1/8" = 1'-0"

CANOPY SPECIFICATIONS

- Scope:**
1. Provide and install canopies at each of the 2 ne modular classroom buildings, including all framing, side panels where specified, canopy and all related components.
 2. Canopy and framing is to be installed to meet all applicable codes and regulations, including flame resistance, wind and uplift requirements of the building code.

- Framing:**
1. Framing members are to be Gatorshield galvanized steel tubing with zinc coating inside and outside.
 2. Steel columns are to be 3" x 3" x 12 gauge minimum.
 3. Steel canopy framing members are to be 1" x 1" (18 ga) and 1" x 2" (16 ga) as required to meet all codes and regulations.
 4. Steel posts are to be bolted down to existing concrete slabs where applicable and are to be secured to new concrete footings where concrete slab does not exist.
 5. Frame connections are to be welded.

- Canopy and side Panels:**
1. Clear panels are to be marine grade, clear panels, Isinglass or approved equal.
 2. Solid sections and borders on side panels are to be pre-stressed, watertight, frame resistant vinyl. Ferrari Soltis Proof 502 or approved equal.
 3. All vinyl must meet all applicable codes and regulations, including fire retardant and flame resistance.



- Submittals:**
1. Contractor must apply for and obtain a building permit for their work prior to proceeding. Owner will be responsible for obtaining a zoning permit.
 2. Permit fees will be waived.

THIS DRAWING IS THE PROPERTY OF THE ARCHITECT. HAS BEEN PREPARED SPECIFICALLY FOR THE OWNER AND IS NOT TO BE REPRODUCED OR USED FOR ANY OTHER PURPOSE, LOCATION, OR OWNER, WITHOUT WRITTEN CONSENT OF THE ARCHITECT.

REVISED:

SCALE: AS NOTED	DATE: 02/27/19	DRAWN: REM_1814
--------------------	-------------------	--------------------

PHILIP H. CERRONE III, AIA, NCARB
ARCHITECT
421 Meadow Street
Fairfield, CT 06824
203.333.2066

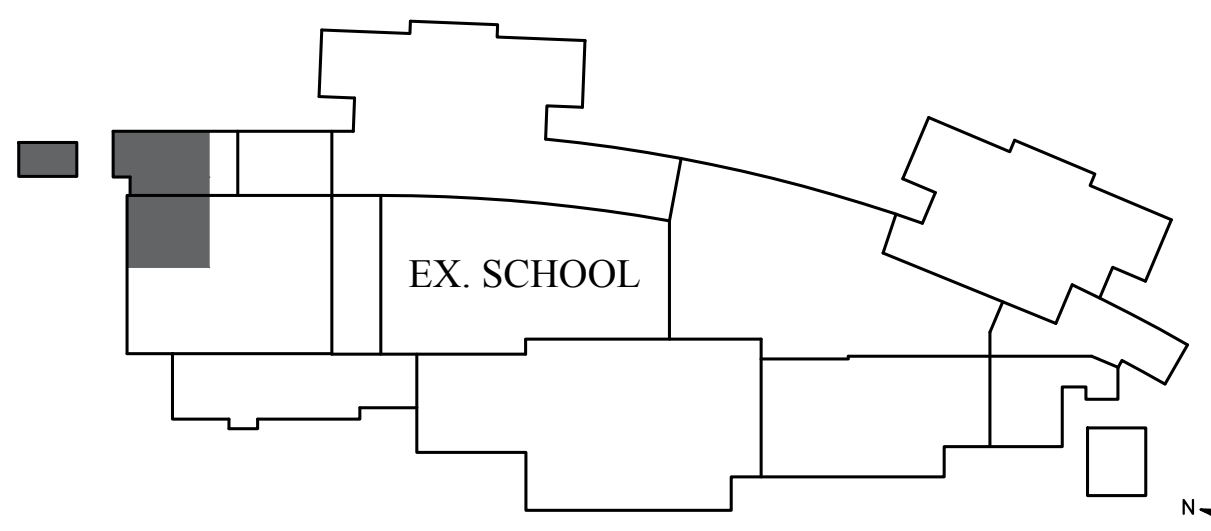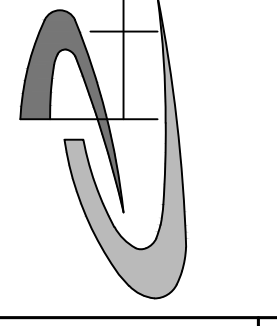




KEY PLAN
N.T.S.

Relocatable Classroom at
Bedford Middle School
70-88 North Avenue
Westport, Connecticut.
Proposed Canopy Plan - Back Bldg.

18-28

WESTPORT BOARD OF EDUCATION
TOWN OF WESTPORT RFP # 19-015-BOE

A-1

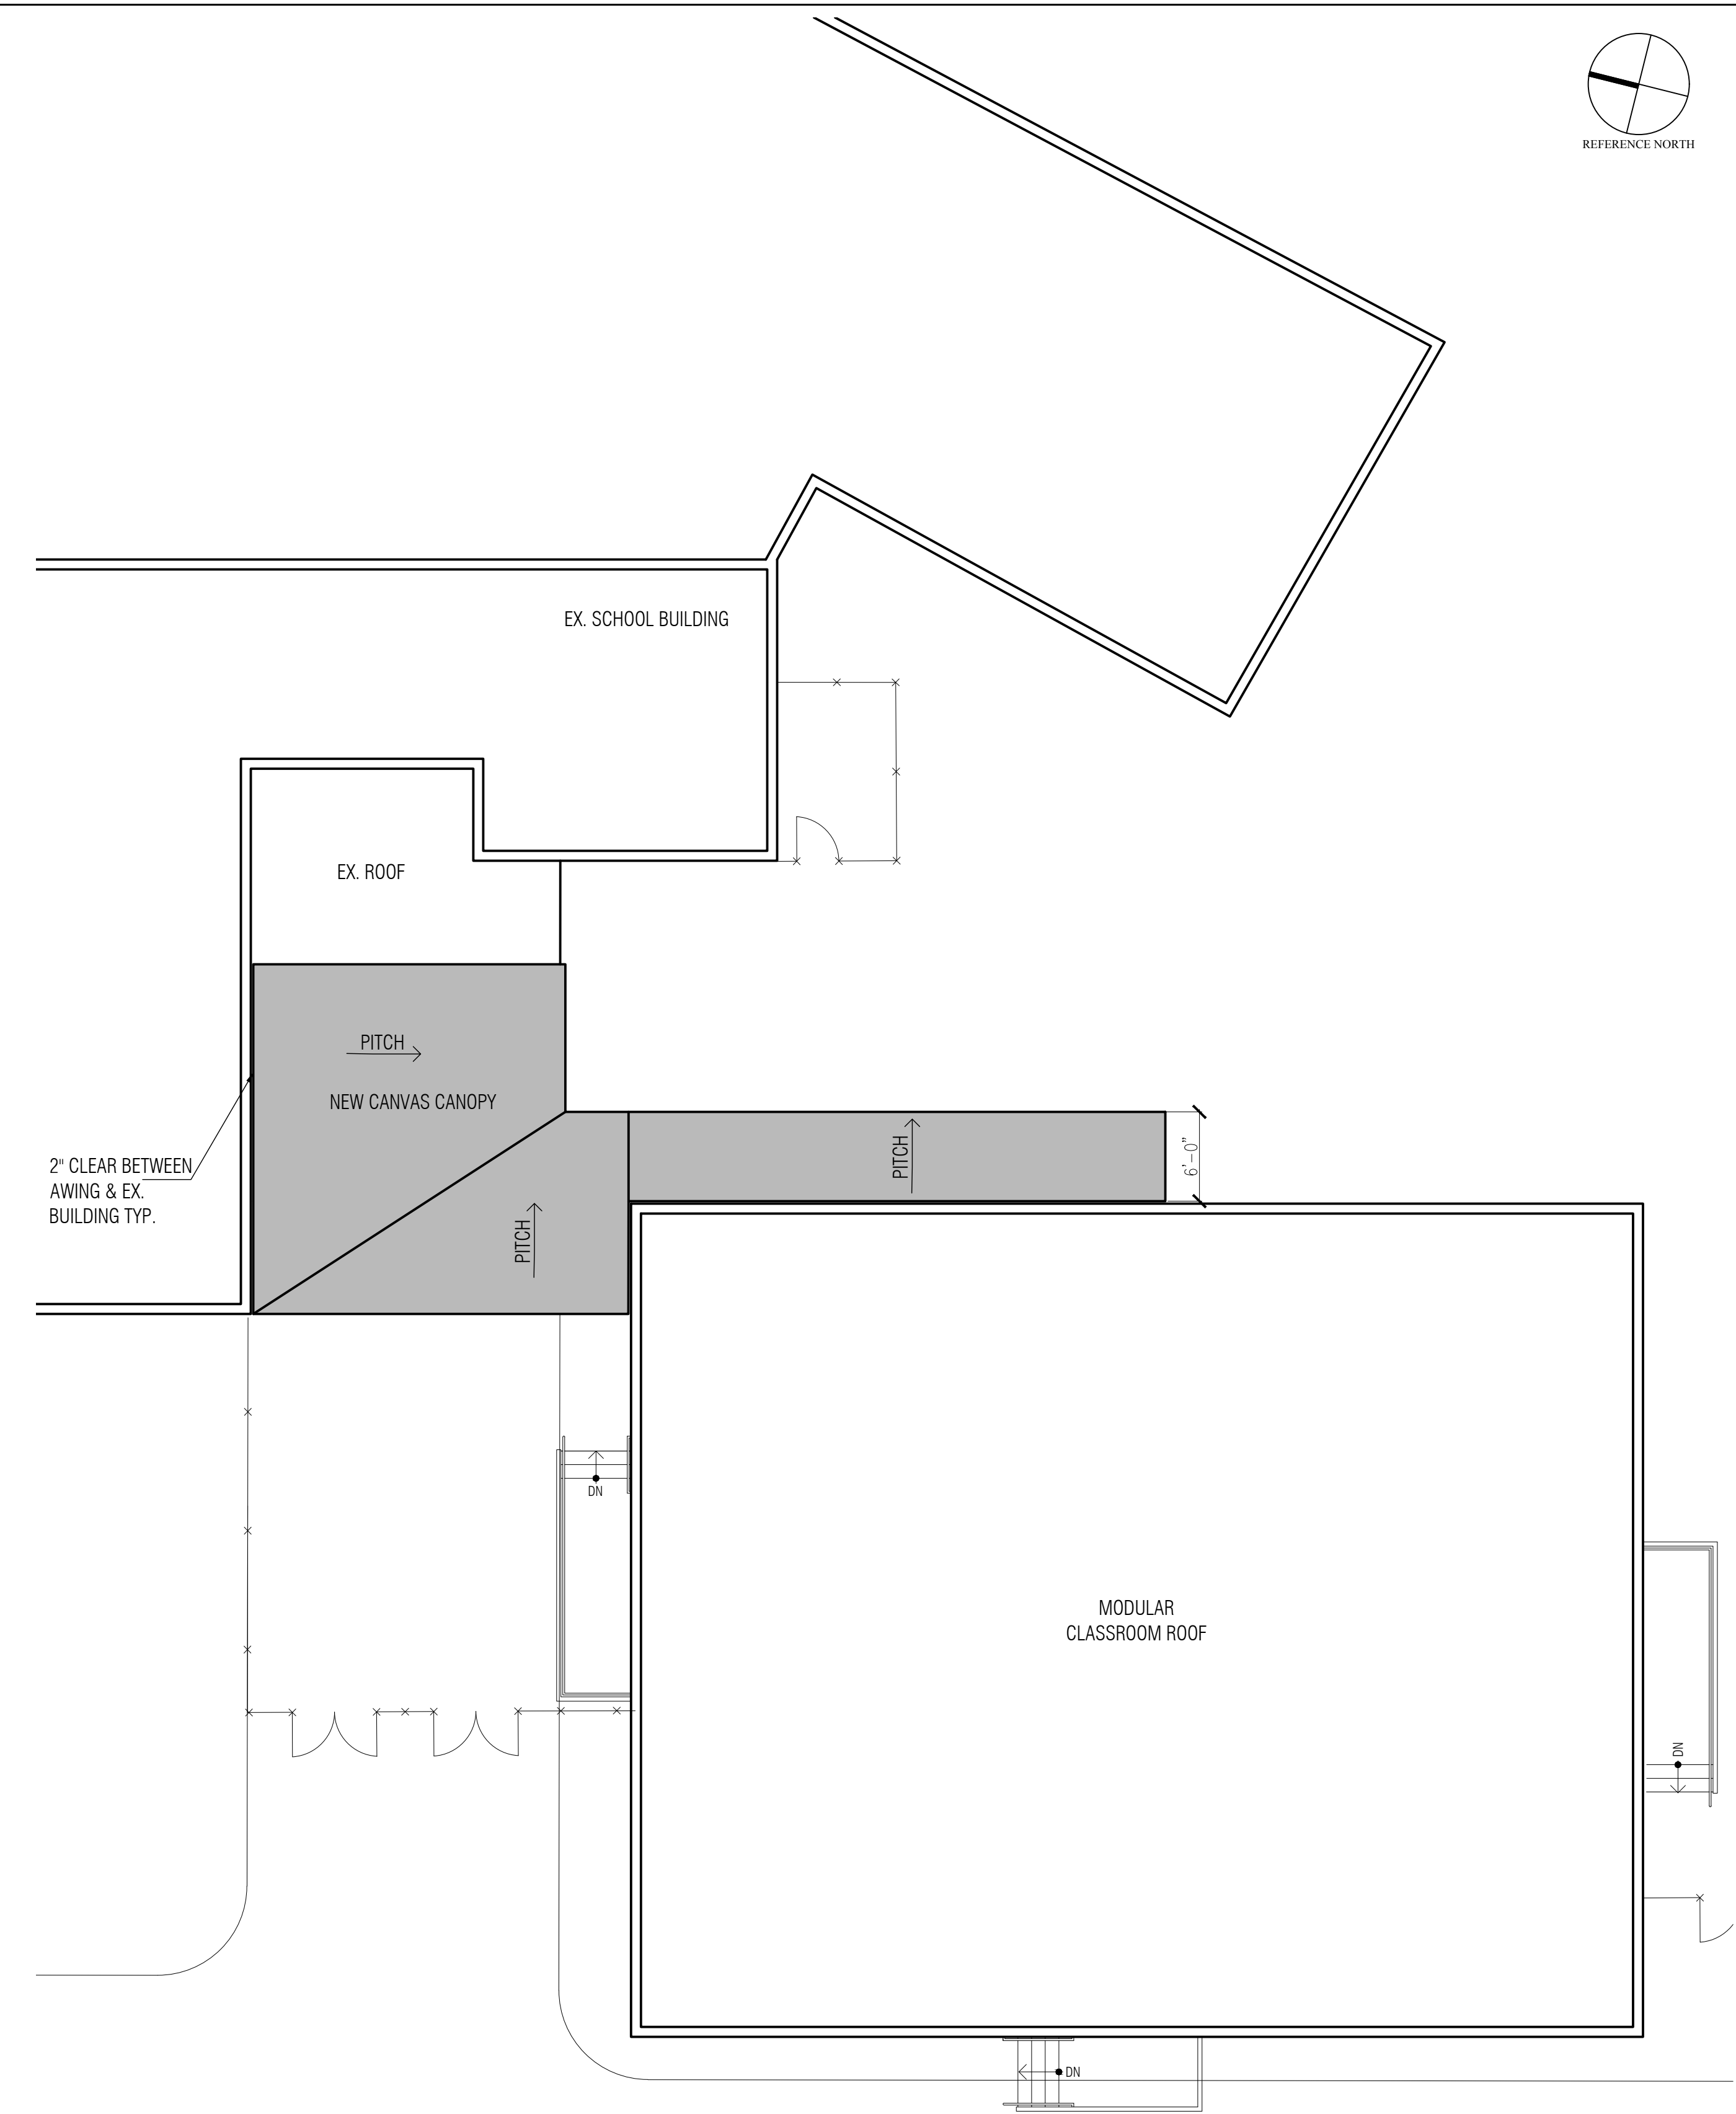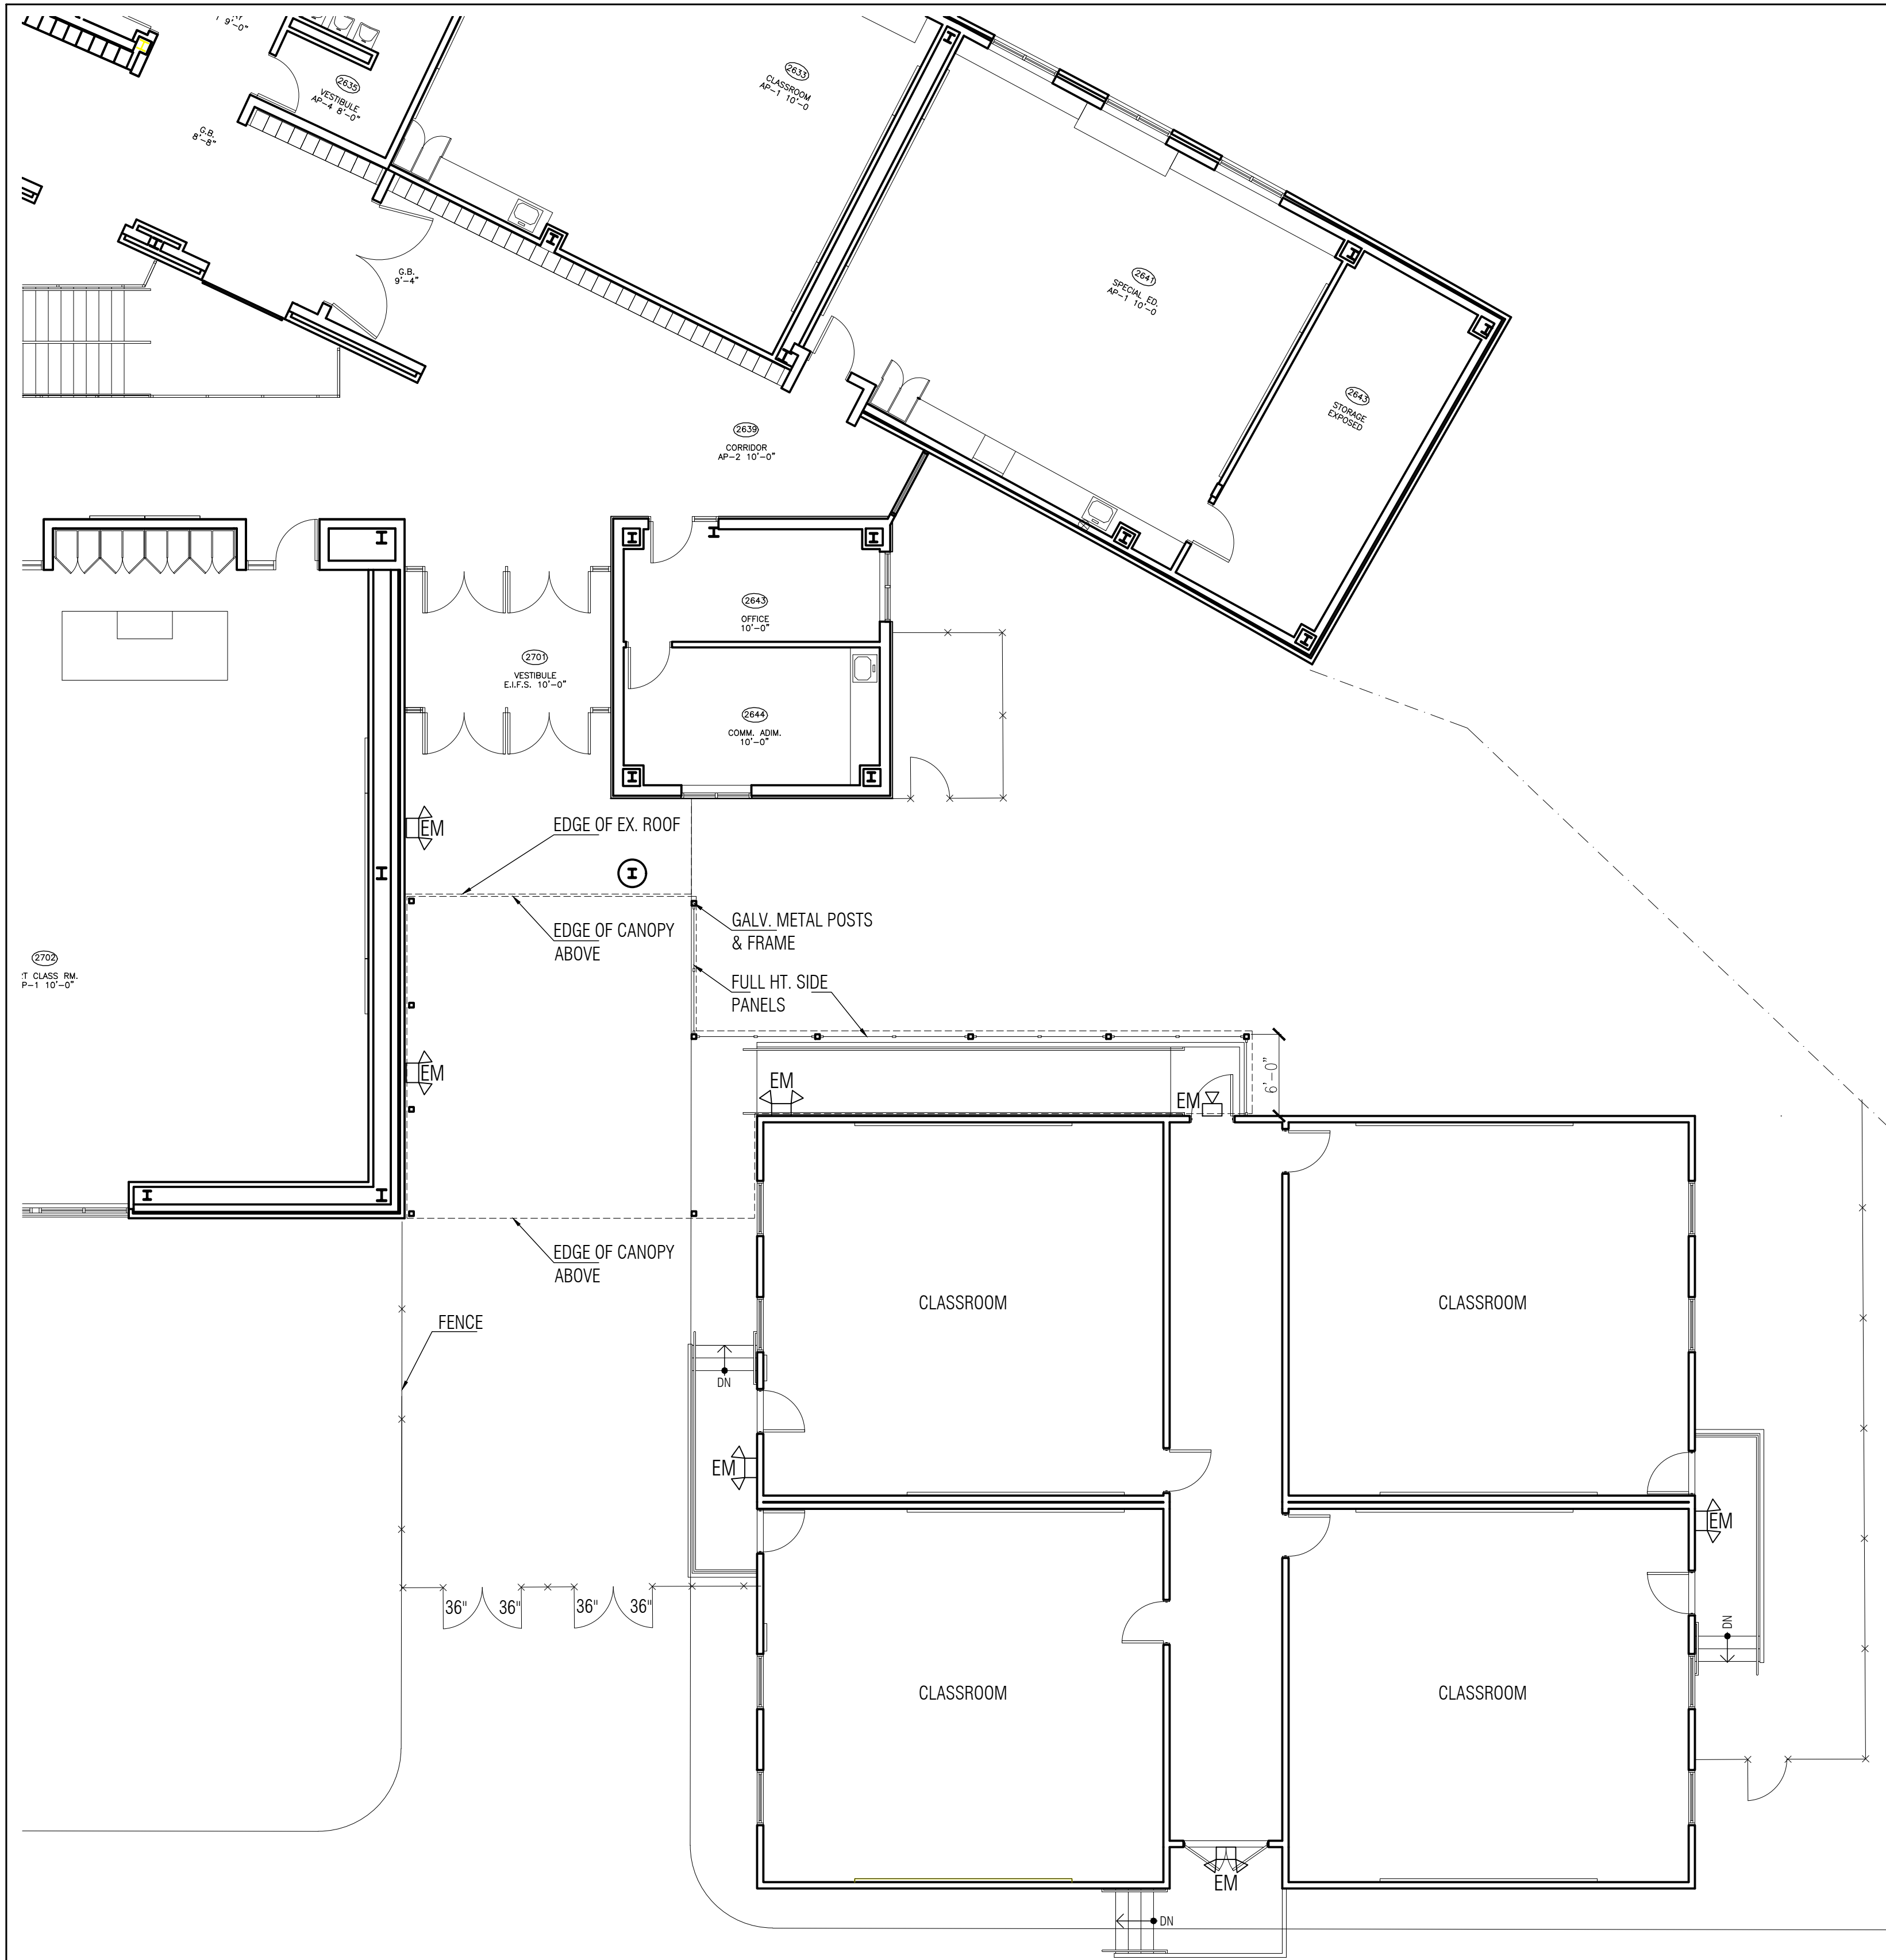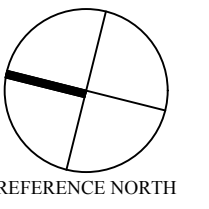

PROPOSED CANOPY FLOOR PLAN

1/8" = 1'-0"

CANOPY SPECIFICATIONS

Scope:

1. Provide and install canopies at each of the 2 ne modular classroom buildings, including all framing, side panels where specified, canopy and all related components.
2. Canopy and framing is to be installed to meet all applicable codes and regulations, including flame resistance, wind and uplift requirements of the building code.

Framing:

1. Framing members are to be Gatorshield galvanized steel tubing with zinc coating inside and outside.
2. Steel columns are to be 3" x 3" x 12 gauge minimum.
3. Steel canopy framing members are to be 1" x 1" (18 ga) and 1" x 2" (16 ga) as required to meet all codes and regulations.
4. Steel posts are to be bolted down to existing concrete slabs where applicable and are to be secured to new concrete footings where concrete slab does not exist.
5. Frame connections are to be welded.

Canopy and side Panels:


1. Clear panels are to be marine grade, clear panels, Isinglass or approved equal.
2. Solid sections and borders on side panels are to be pre-stressed, watertight, frame resistant vinyl. Ferrari Soltis Proof 502 or approved equal.
3. All vinyl must meet all applicable codes and regulations, including fire retardant and flame resistance.

Submittals:

1. Contractor must apply for and obtain a building permit for their work prior to proceeding. Owner will be responsible for obtaining a zoning permit.
2. Permit fees will be waived.

PROPOSED CANOPY ROOF PLAN

1/8" = 1'-0"

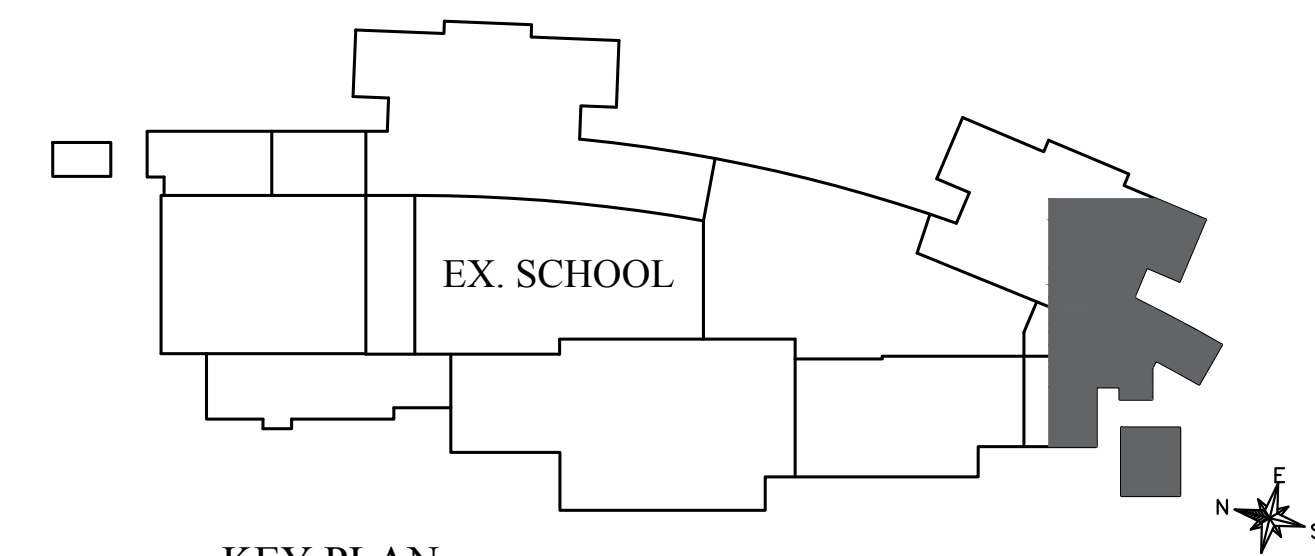

KEY PLAN
N.T.S.

THIS DRAWING IS THE PROPERTY OF THE ARCHITECT. HAS BEEN PREPARED SPECIFICALLY FOR THE OWNER AND IS NOT TO BE REPRODUCED OR USED FOR ANY OTHER PURPOSE, LOCATION, OR OWNER, WITHOUT WRITTEN CONSENT OF THE ARCHITECT.

REVISID:
SCALE:
AS NOTED

DATE:
02/27/19

DRAWN:
REM_1814

PHILIP H. CERRONE III, AIA, NCARB
ARCHITECT
421 Meadow Street
Fairfield, CT 06824
203.333.2066


Relocatable Classroom at
Bedford Middle School
70-88 North Avenue
Westport, Connecticut.

Proposed Canopy Plan - Front Bldg.




EXTERIOR ELEVATION - WEST

1/4" = 1'-0"

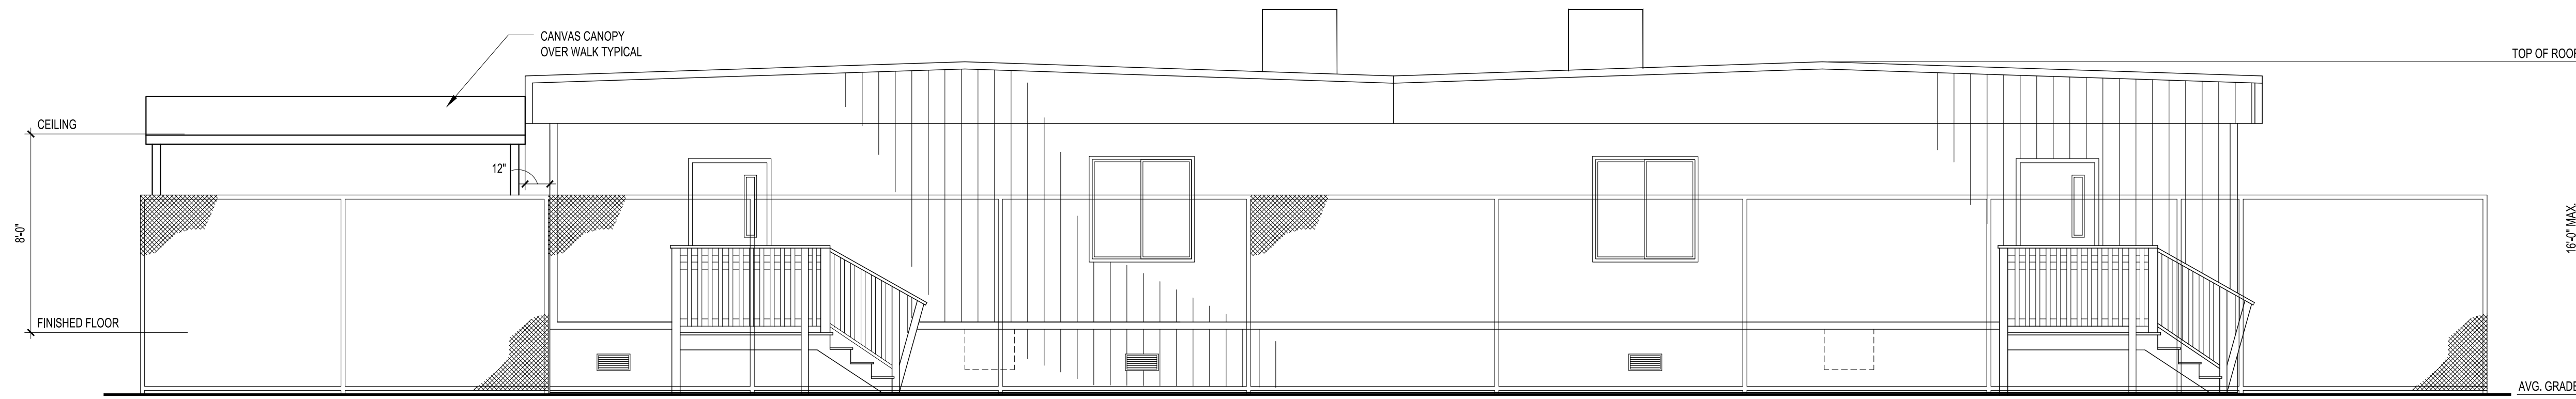


EXTERIOR ELEVATION - EAST

1/4" = 1'-0"

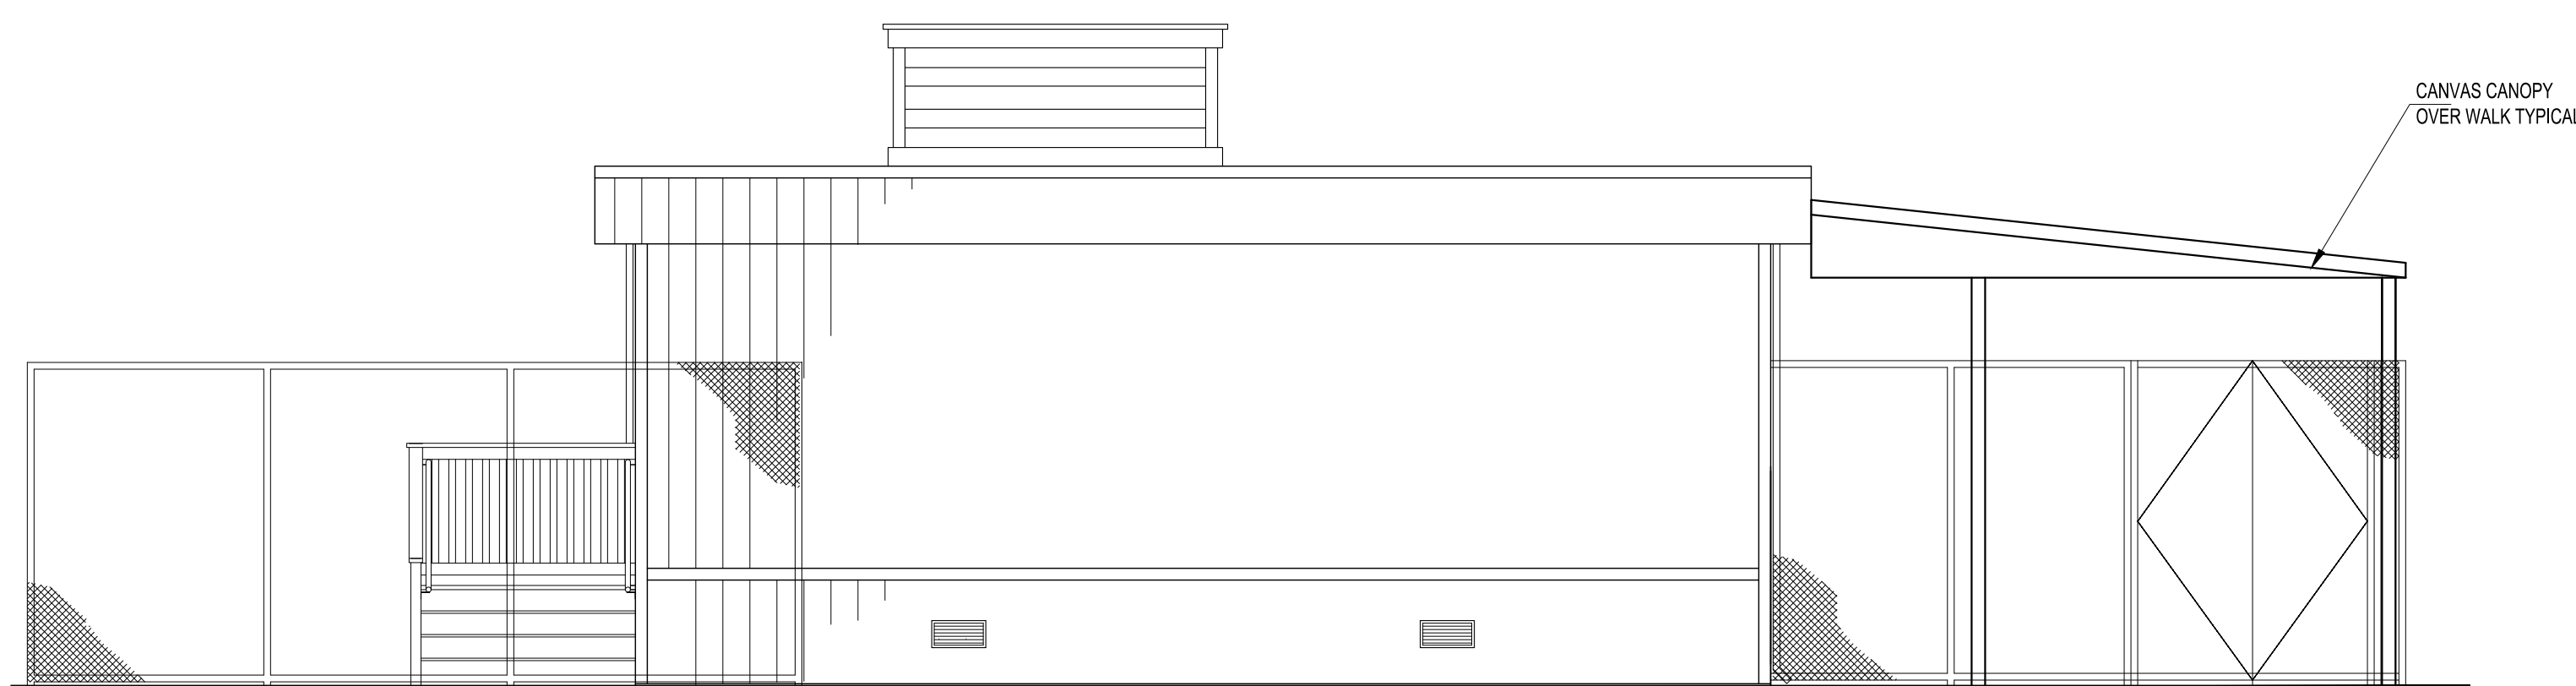

EXTERIOR ELEVATION - NORTH

1/4" = 1'-0"

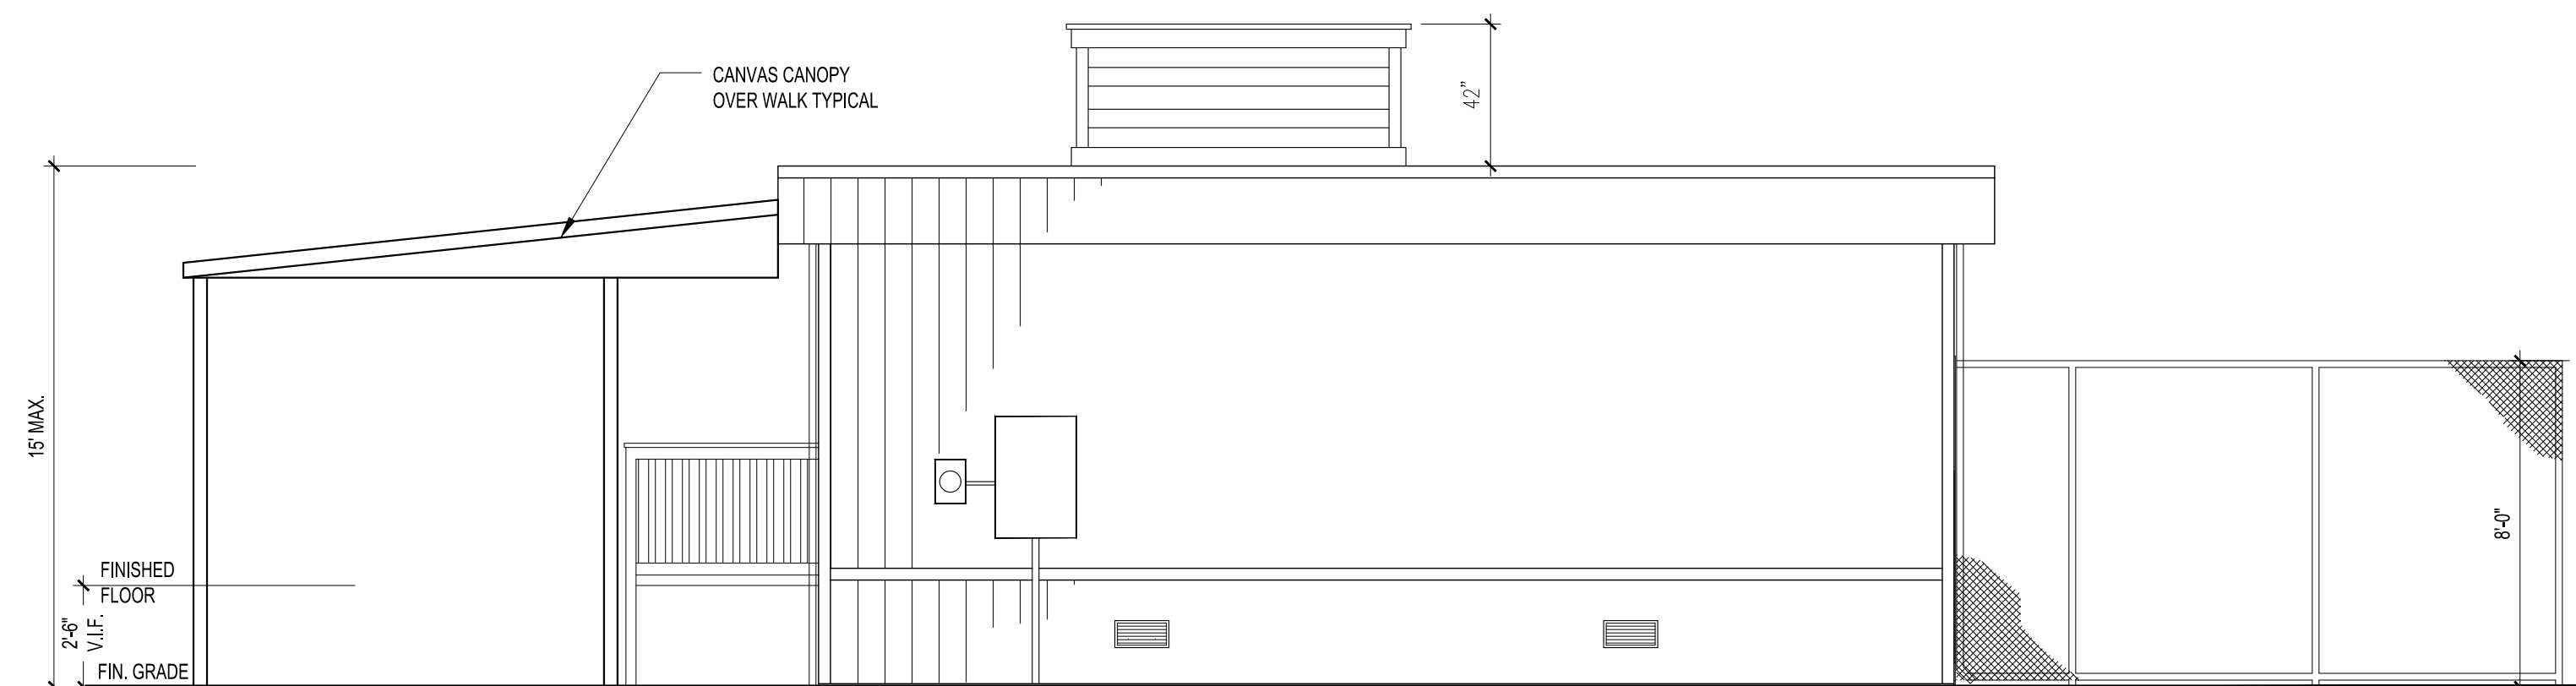

EXTERIOR ELEVATION - SOUTH


1/4" = 1'-0"

THIS DRAWING IS THE PROPERTY OF THE ARCHITECT. HAS BEEN PREPARED SPECIFICALLY FOR THE OWNER AND IS NOT TO BE REPRODUCED, COPIED, OR USED FOR ANY OTHER PURPOSE, LOCATION, OR OWNER, WITHOUT WRITTEN CONSENT OF THE ARCHITECT.

REVISED:

SCALE:	AS NOTED
DATE:	02/27/19
DRAWN:	REM_1814

PHILIP H. CERRONE III, AIA, NCARB
ARCHITECT
 421 Meadow Street
 Fairfield, CT 06824
 203.333.2066

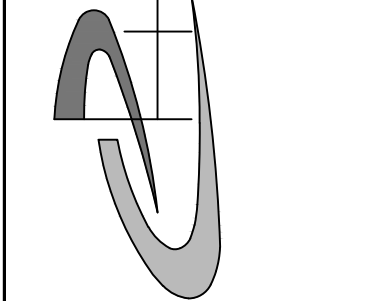

Retractable Classroom at
Bedford Middle School
 70-88 North Avenue
 Westport, Connecticut.


Proposed Canopy Elevations

CANOPYIES 2.26.19.dwg

18-28


A-3

WESTPORT BOARD OF EDUCATION
 TOWN OF WESTPORT RFP # 19-015-BOE

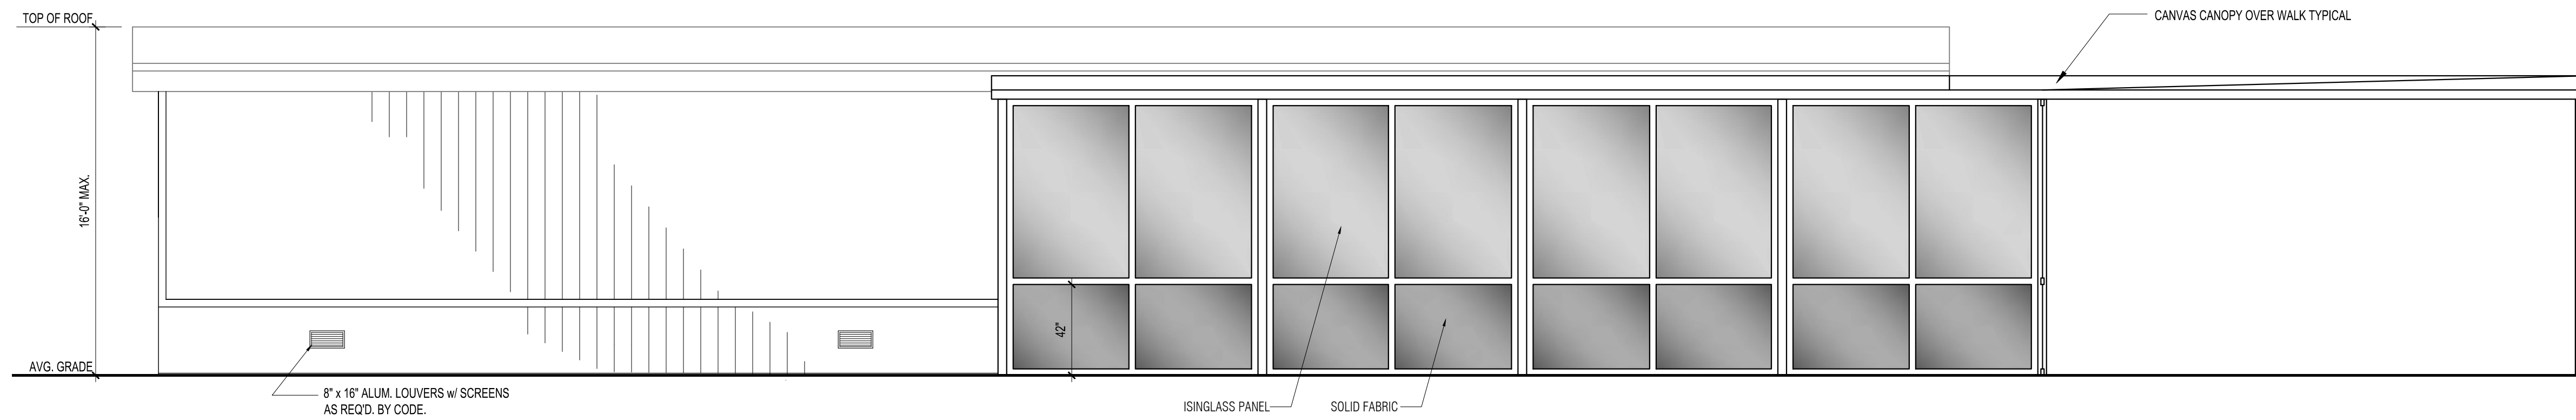


EXTERIOR ELEVATION - EAST

1/4" = 1'-0"

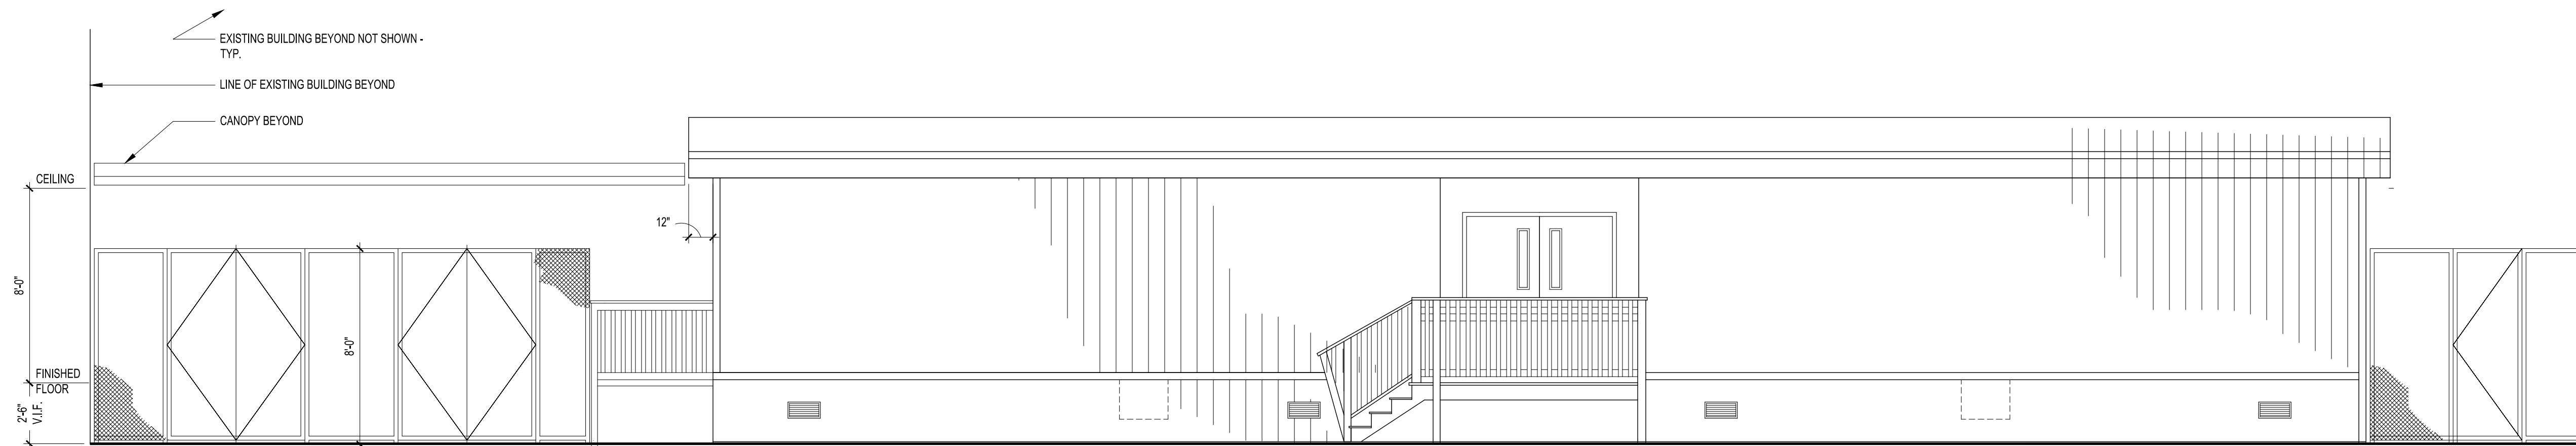


EXTERIOR ELEVATION - WEST

1/4" = 1'-0"

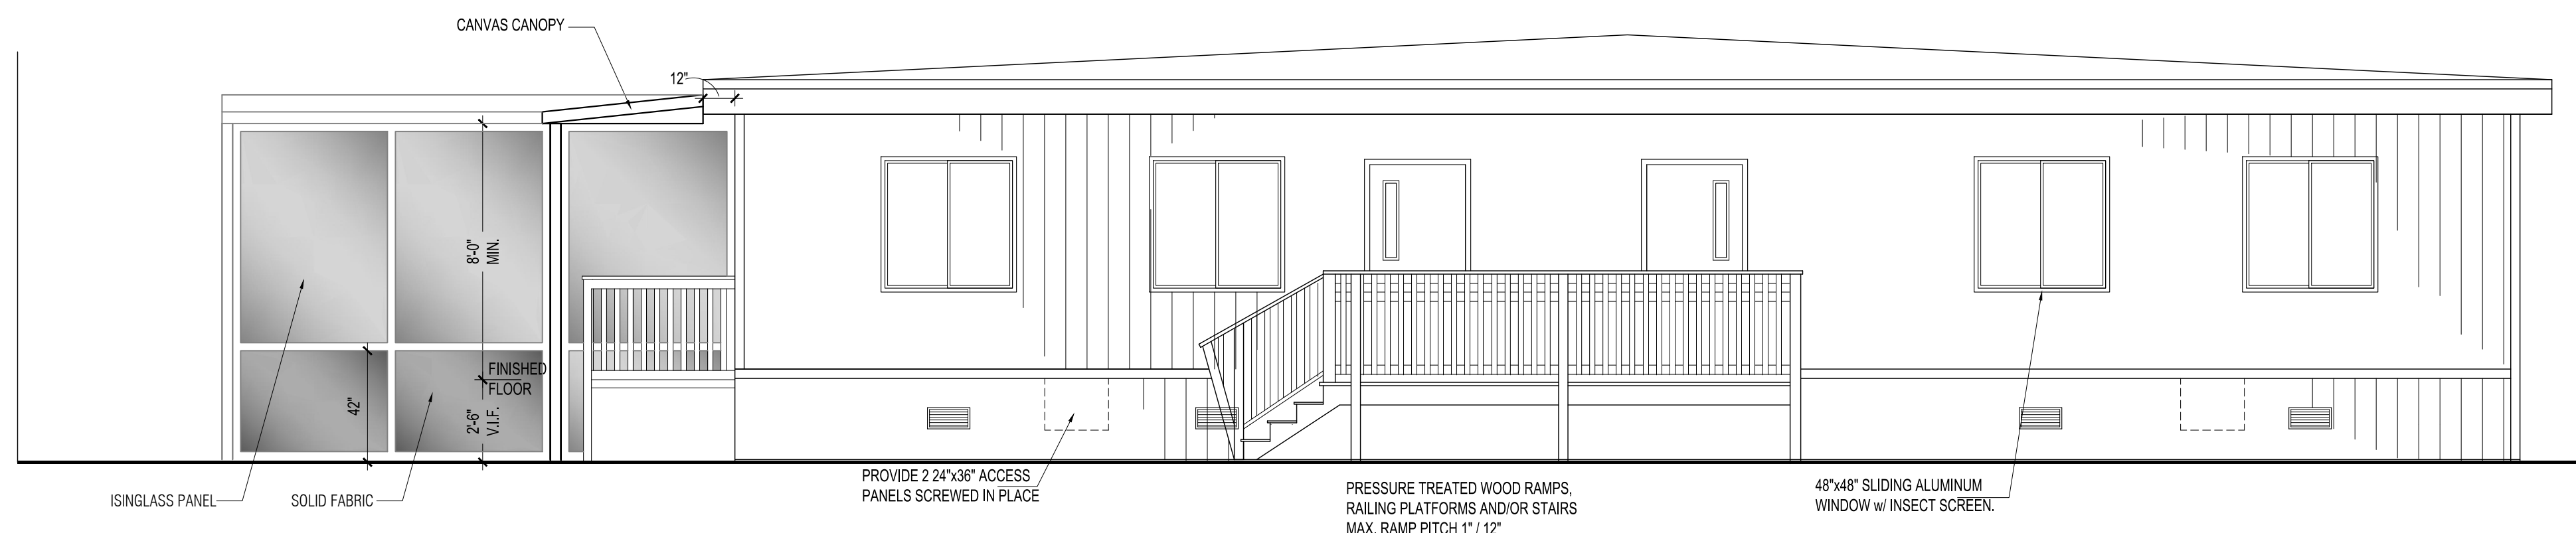

EXTERIOR ELEVATION - NORTH

1/4" = 1'-0"

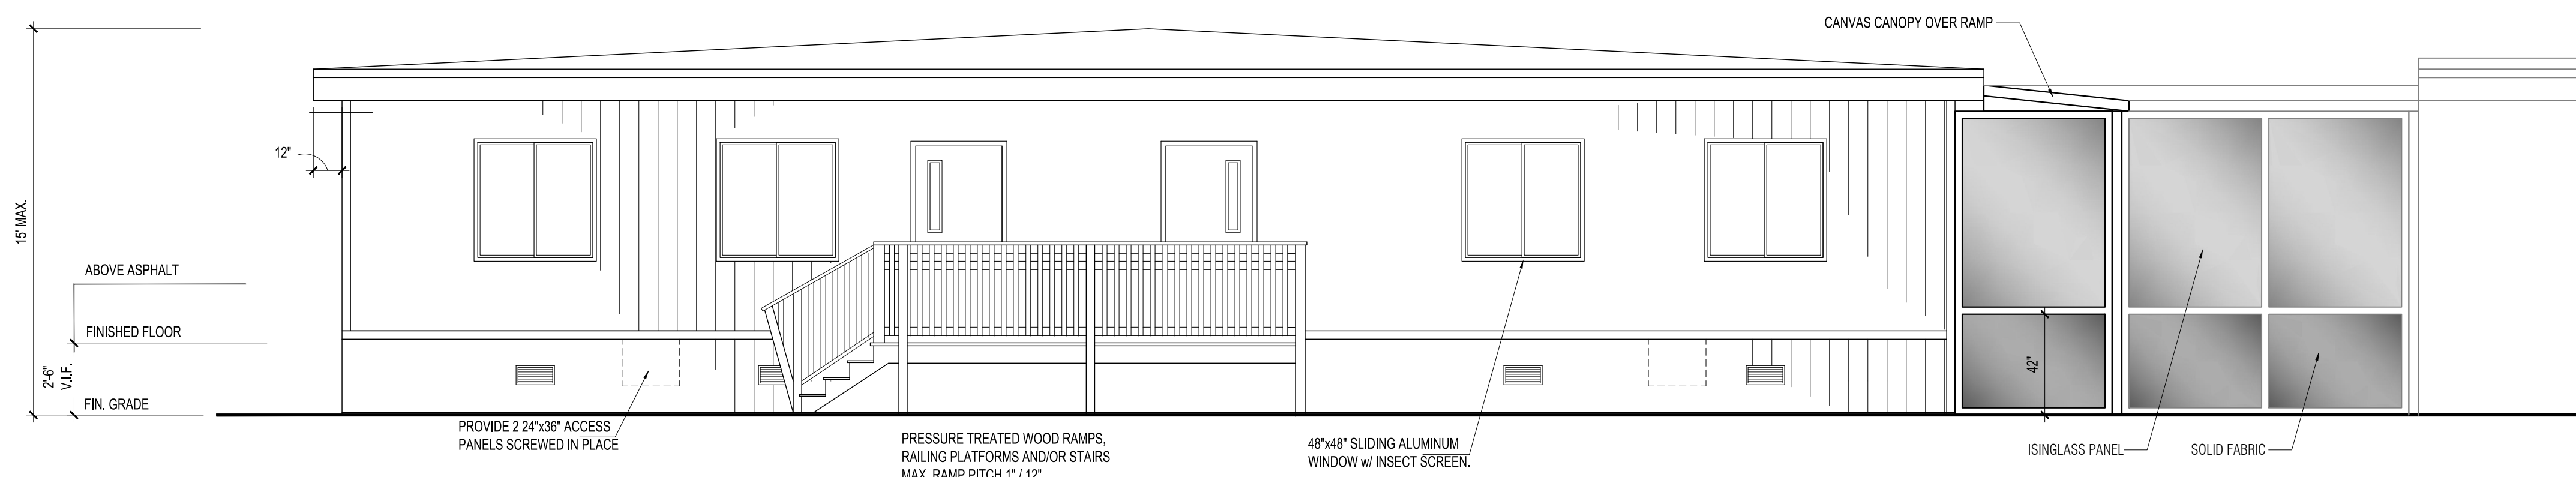

EXTERIOR ELEVATION - SOUTH


1/4" = 1'-0"

THIS DRAWING IS THE PROPERTY OF THE ARCHITECT. HAS BEEN PREPARED SPECIFICALLY FOR THE OWNER AND IS NOT TO BE REPRODUCED OR USED FOR ANY OTHER PURPOSE, LOCATION, OR OWNER, WITHOUT WRITTEN CONSENT OF THE ARCHITECT.

REVISED:

SCALE:	AS NOTED
DATE:	02/27/19
DRAWN:	REM_1814

PHILIP H. CERRONE III, AIA, NCARB
ARCHITECT
 421 Meadow Street
 Fairfield, CT 06824
 203.333.2066

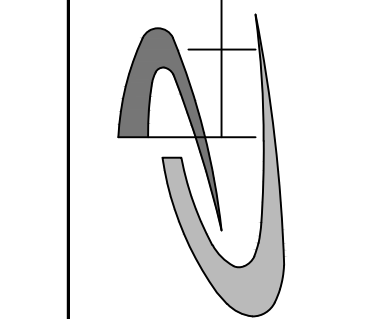

Relocatable Classroom at
Bedford Middle School
 70-88 North Avenue
 Westport, Connecticut.

Proposed Canopy Elevations

CANOPYIES 2.26.19.dwg

18-28

A-4