

B1 LEVEL 1 - BUILDING B - FLOOR PLAN
1/8" = 1'-0"

GENERAL SHEET NOTES


- A. FIELD VERIFY DIMENSIONS AND LAYOUT OF SITE AND BUILDING ELEMENTS.
- B. DO NOT SCALE DRAWINGS. IF DIMENSIONS ARE IN QUESTION, REQUEST CLARIFICATION FROM ARCHITECT BEFORE PROCEEDING.
- C. DOOR JAMBS SHALL BE LOCATED 4" FROM NEAREST ADJACENT WALL UNLESS OTHERWISE NOTED.
- D. LOCATE AND PROVIDE NECESSARY WOOD BLOCKING OR SHEET METAL BACKING PLATE FOR WALL MOUNTED CABINETS, MILLWORK, ACCESSORIES, EQUIPMENT, AND OTHER WALL SUPPORTED ITEMS. COORDINATE LOCATION AND BLOCKING REQUIREMENTS WITH OWNER PRIOR TO INSTALLATION.
- E. REFER TO SHEET G-002 FOR PARTITION SCHEDULE.
- F. PROVIDE SEALANT AT INTERSECTIONS OF DISSIMILAR MATERIALS.

REFERENCE KEYED NOTES

1 SHEET KEYED NOTES

NOTE: SHEET KEYNOTES NOT SEQUENTIAL

KEY PLAN

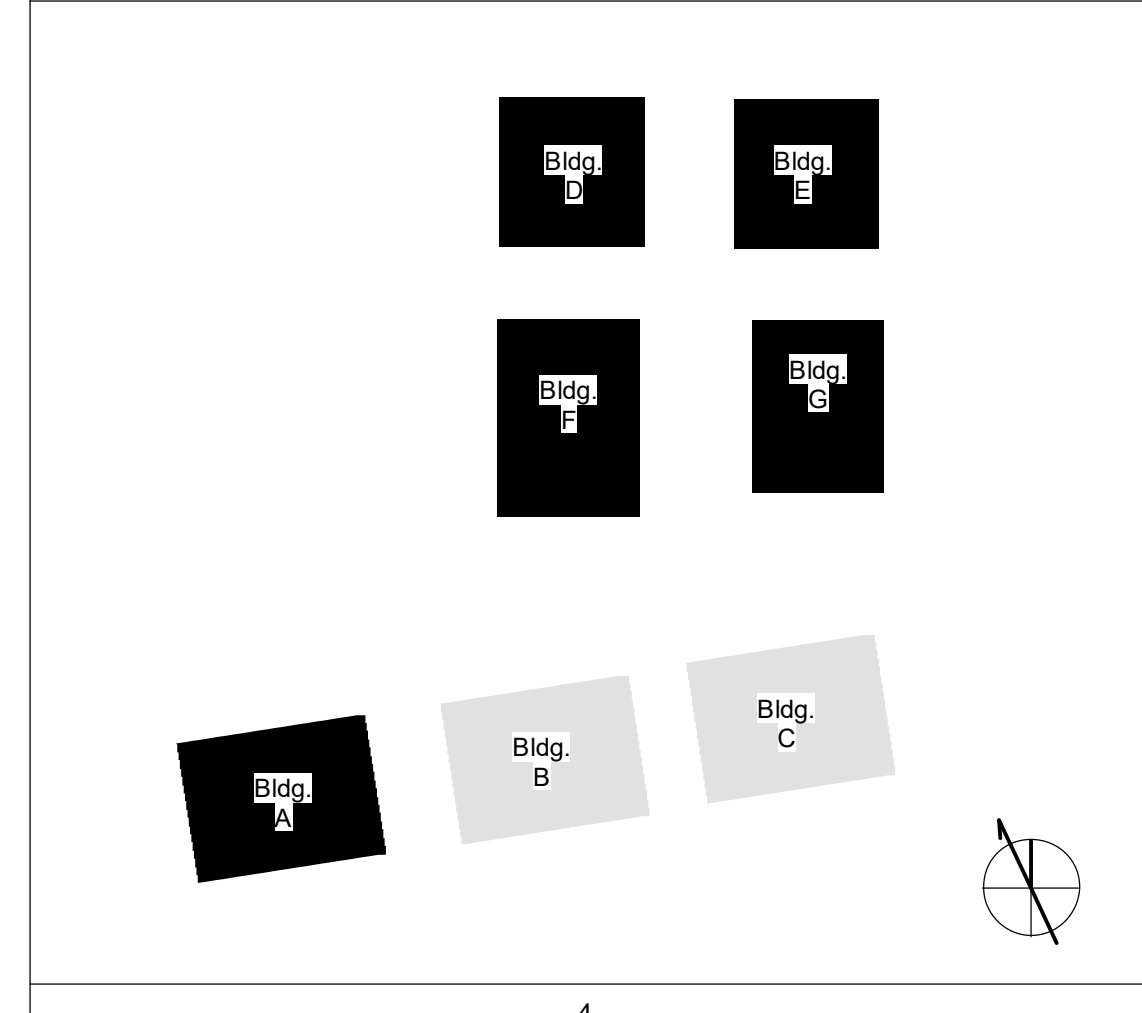

FLOOR PLAN LEGEND

- EXISTING WALL
- NEW WALL
- EXISTING DOOR
- NEW DOOR



THE HARTMAN • MAJEWSKI
DESIGN GROUP
Architects • Engineers • Interior Design
Planners • Urban Designers • LEED®
120 Vassar Dr SE Suite 100
Albuquerque New Mexico 87106
T 505 242 6880 • F 505 242 6881
CONSULTANT

STAMP

PROJECT STATUS

PROJECT NAME

PROJECT NAME

7500 La Morada Pl. NW, Albuquerque NM.

CLIENT NAME

REVISIONS

NO.	DATE	DESCRIPTION

Copyright: Design Group
Drawn by _____ Author
Checked by _____ Checker
Date _____ PROJECT ISSUE DATE
Project number _____ ####

SHEET TITLE

LEVEL 1 - BUILDING B - FLOOR PLAN

SHEET NUMBER

A-101