
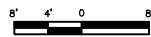


① FIRST FLOOR PLAN

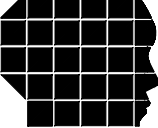

SCALE: 1/8" = 1'-0"


  
**TapanAm**  
 Associates, Inc.  
 CONSULTING  
 Engineers  
 Architects  
 201 W. 135th ST.  
 KANSAS CITY  
 MISSOURI 64145  
 (816) 941-6100


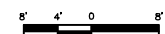
KANSAS CITY MO  
 SCHOOL DISTRICT  
  
 "Building our future"

BRYANT ELEMENTARY  
 319 WESTOVER  
 KANSAS CITY, MISSOURI

PROJECT NO.:	5094.00
ARCH. JOB NO.:	
PROJECT ARCH.:	
DRAWN BY:	RH
CHECKED BY:	HB
ISSUE DATES:	DESCRIPTION:

FIRST FLOOR PLAN  
 A-2

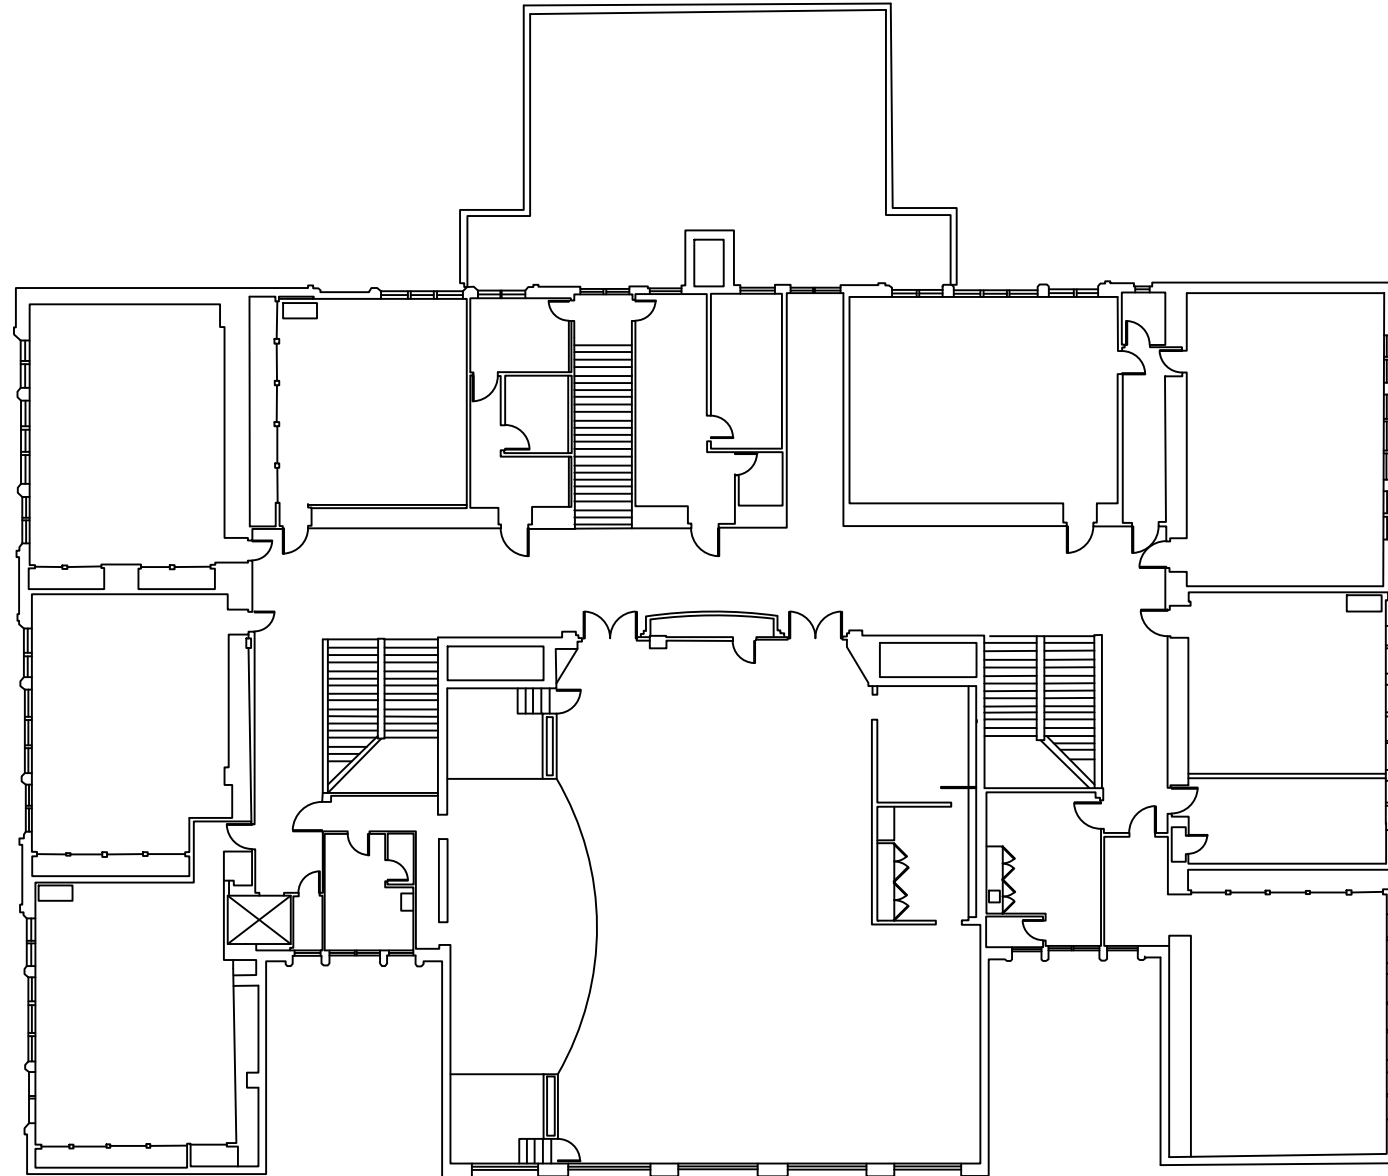


1 SECOND FLOOR PLAN  
  
 SCALE: 1/8" = 1'-0"


  
**TapanAm**  
 Associates, Inc.  
 CONSULTING  
 Engineers  
 Architects  
 201 W. 135th ST.  
 KANSAS CITY  
 MISSOURI 64145  
 (816) 941-6100




BRYANT ELEMENTARY  
 319 WESTOVER  
 KANSAS CITY, MISSOURI

PROJECT NO.:	5094.00
ARCH. JOB NO.:	
PROJECT ARCH.:	
DRAWN BY:	RH
CHECKED BY:	HB
ISSUE DATES:	DESCRIPTION:


SECOND FLOOR  
 PLAN  
  
 A-3

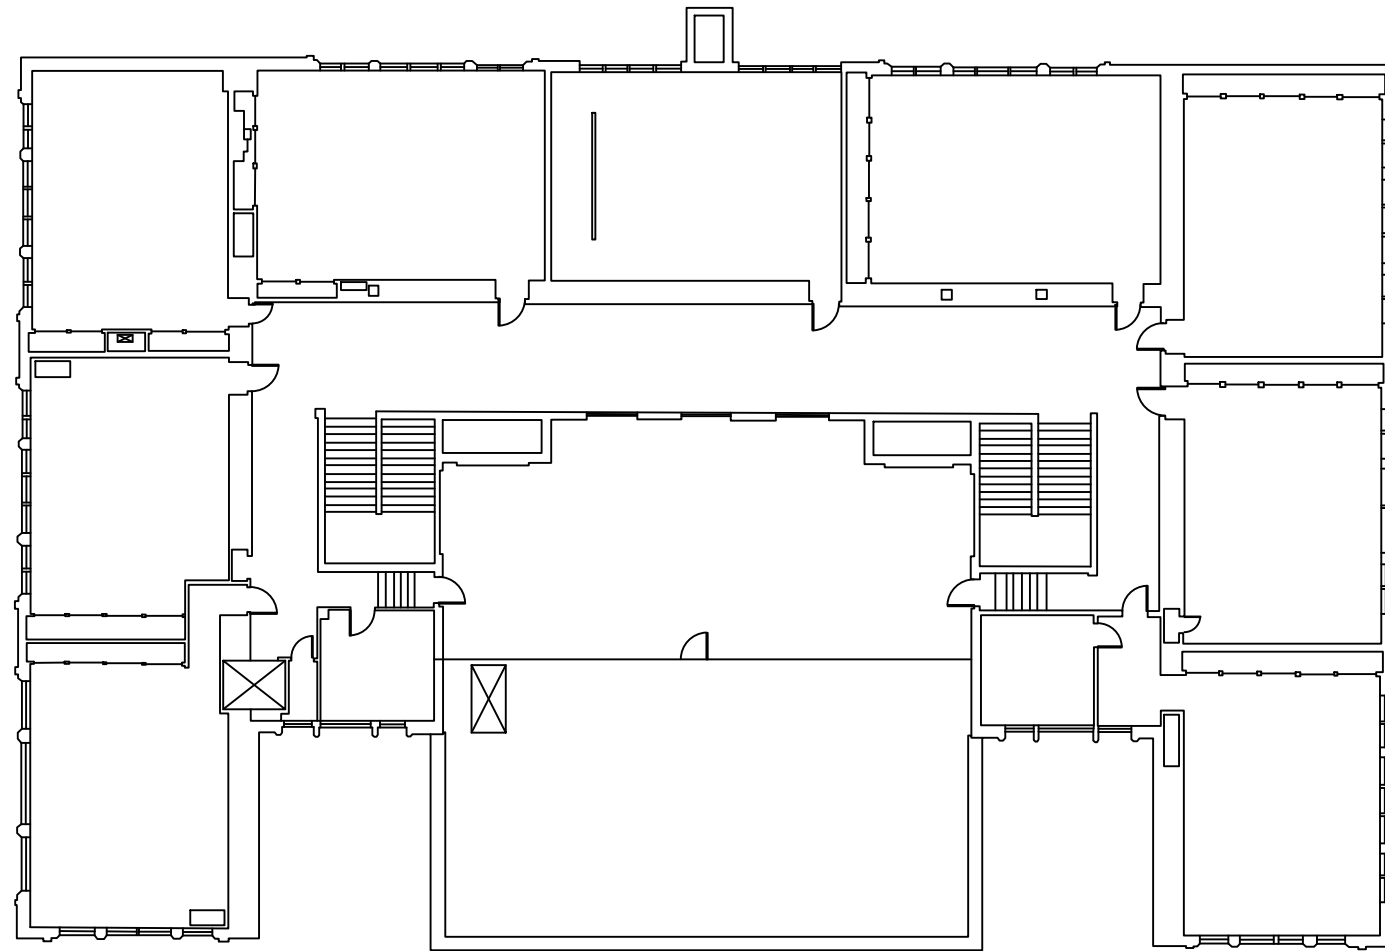


1 THIRD FLOOR PLAN

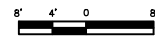

SCALE: 1/8" = 1'-0"


  
**TapanAm**  
 Associates, Inc.  
 CONSULTING  
 Engineers  
 Architects  
 201 W. 135th ST.  
 KANSAS CITY  
 MISSOURI 64145  
 (816) 941-6100

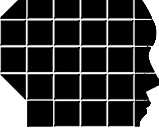KANSAS CITY MO  
 SCHOOL DISTRICT  
  
 "Building our future"


BRYANT ELEMENTARY  
 519 WESTOVER  
 KANSAS CITY, MISSOURI

PROJECT NO.:	5094.00
ARCH. JOB NO.:	
PROJECT ARCH.:	
DRAWN BY:	RH
CHECKED BY:	HB
ISSUE DATES:	DESCRIPTION:

THIRD FLOOR PLAN  
 A-4

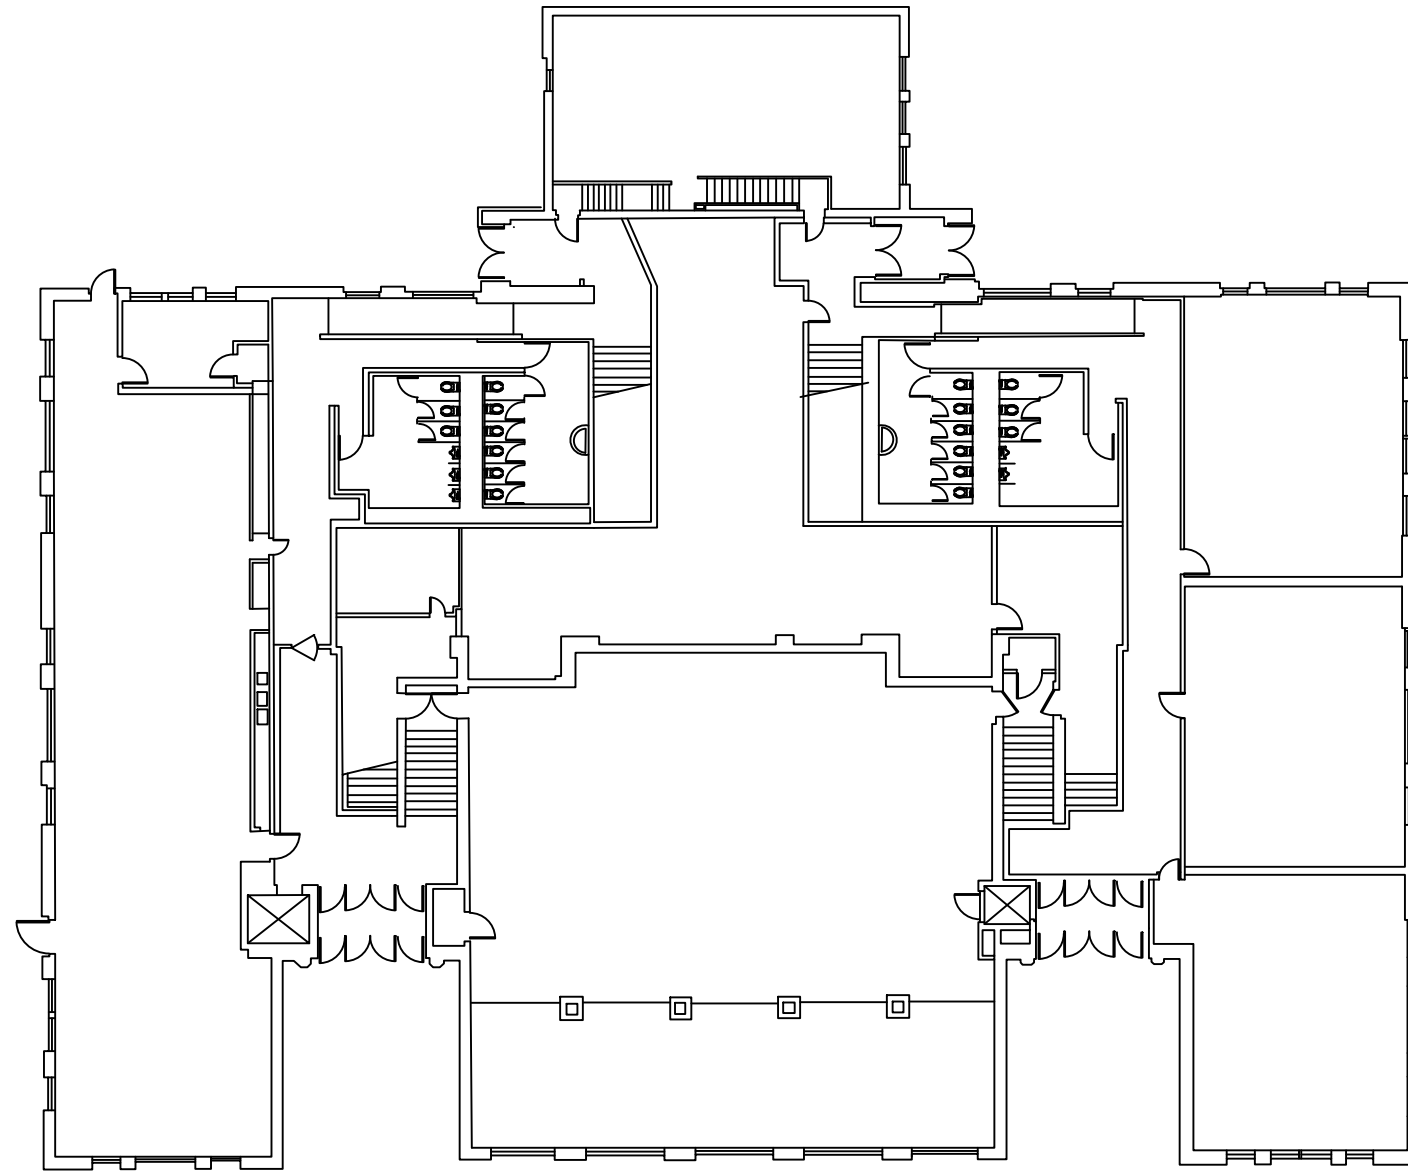

① BASEMENT FLOOR PLAN

 

SCALE: 1/8" = 1'-0"


**TAI**  
**TapanAm**  
 Associates, Inc.  
 CONSULTING  
 Engineers  
 Architects  
 201 W. 135th ST.  
 KANSAS CITY  
 MISSOURI 64145  
 (816) 941-6100


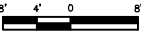
KANSAS CITY MO  
 SCHOOL DISTRICT  
  
 "Building our future"


BRYANT ELEMENTARY  
 319 WESTOVER  
 KANSAS CITY, MISSOURI


PROJECT NO.:	5094.00
ARCH. JOB NO.:	
PROJECT ARCH.:	
DRAWN BY:	RH
CHECKED BY:	HB
ISSUE DATES:	DESCRIPTION:

BASEMENT FLOOR  
 PLAN  
 A-1

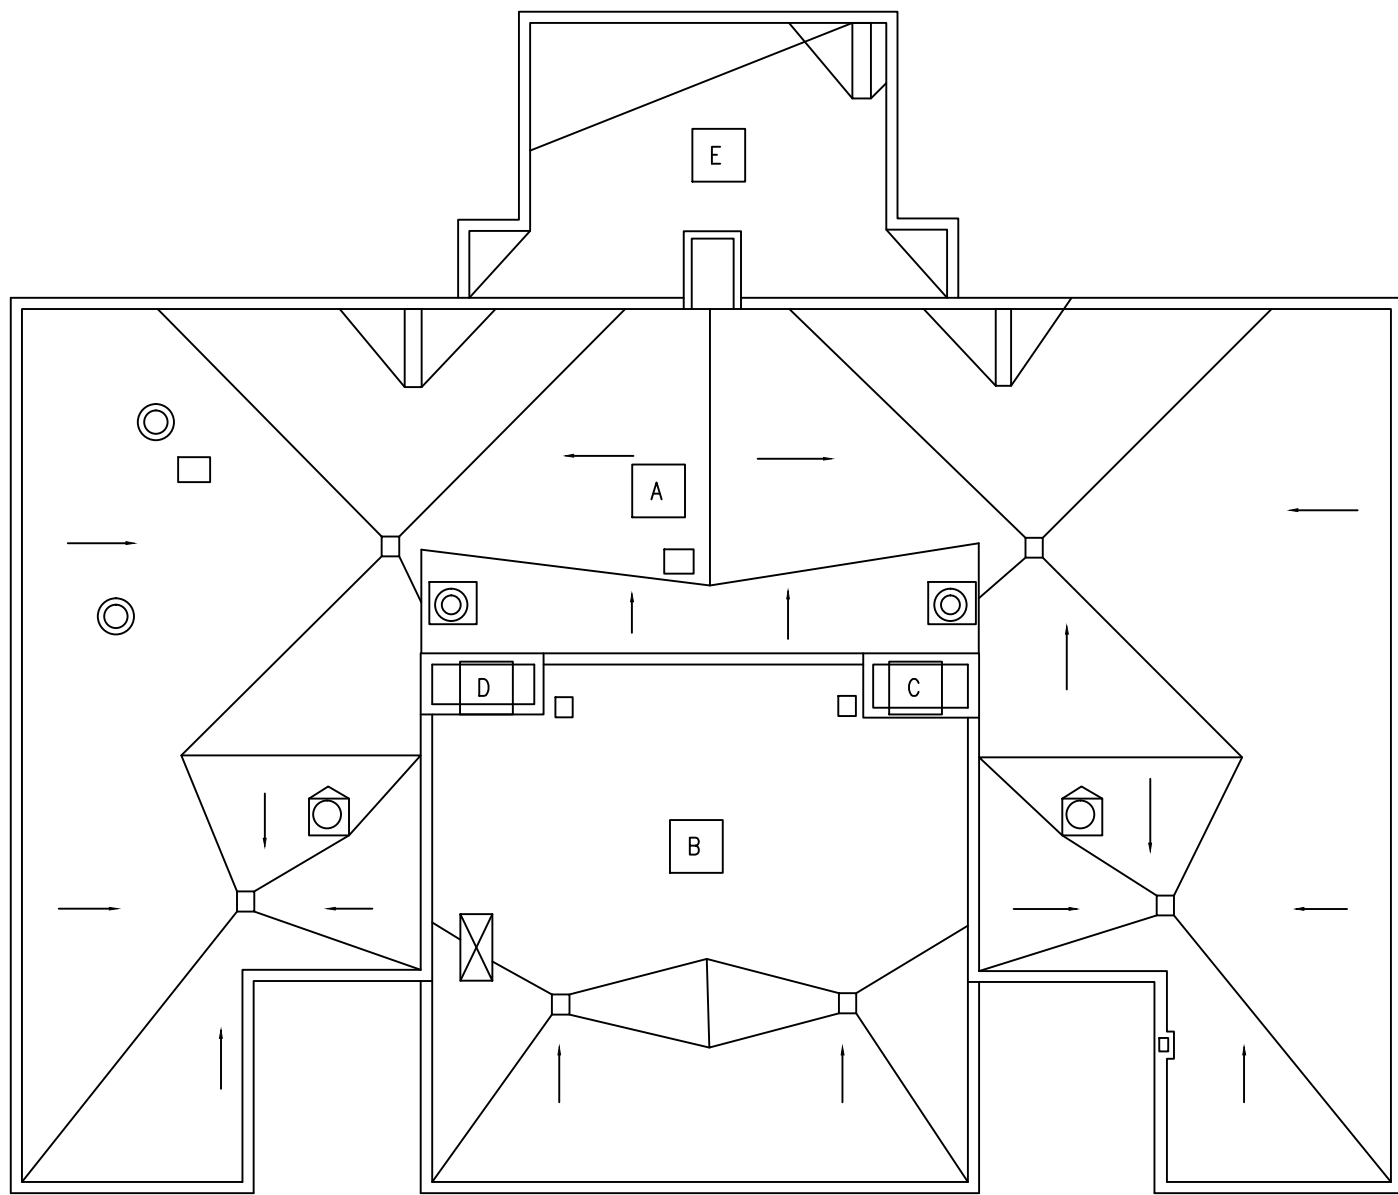


 ① ROOF FLOOR PLAN  
  
 SCALE: 1/8" = 1'-0"

  
**TapanAm**  
 Associates, Inc.  
 CONSULTING  
 Engineers  
 Architects  
 201 W. 135th ST.  
 KANSAS CITY  
 MISSOURI 64145  
 (816) 941-6100

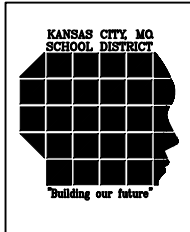

BRYANT ELEMENTARY  
 519 WESTOVER  
 KANSAS CITY, MISSOURI

PROJECT NO.:	5094.00
ARCH. JOB NO.:	
PROJECT ARCH.:	
DRAWN BY:	RH
CHECKED BY:	HB
ISSUE DATES:	DESCRIPTION:

ROOF PLAN  
 A-5