



T M P A R C H I T E C T U R E I N C  
1191 WEST SQUARE LAKE ROAD · BLOOMFIELD HILLS · MICHIGAN · 48302  
PH · 248.338.4561 FX · 248.338.0223 EM · INFO@TMP-ARCHITECTURE.COM

# WYLIE ELEMENTARY SCHOOL ROOF UPGRADES

## DEXTER COMMUNITY SCHOOLS

DEXTER, MICHIGAN 48130  
PROJECT NUMBER 22072H  
CONSTRUCTION DOCUMENTS-BID PACK #8

CONSULTANTS:  
MECHANICAL ENGINEER

**LIST OF DRAWINGS**

**GENERAL INFORMATION** -----

TS.1	COVER SHEET
TG.1	GENERAL INFORMATION


**ARCHITECTURAL** -----  
AC.2 COMPOSITE ROOF PLAN  
AA.1 ROOF DETAILS

MECHANICAL .....

ELECTRICAL -----

TECHNOLOGY.....

PROJECT DATA:  
LOCATION MAP

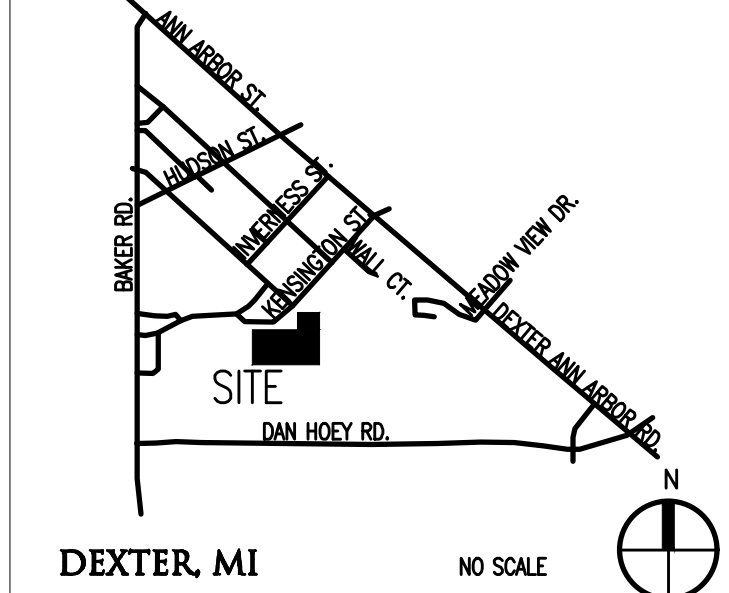

**BUILDING:** \_\_\_\_\_  
EXISTING BUILDING AREA = 110,053 SQ. FT.

## CODE:

---

### GOVERNING CODES:

- 2016 SCHOOL FIRE SAFETY RULES
- 2012 (Life Safety Code, plus amendments)
- 2015 MICHIGAN DWG CODE
- 2015 MICHIGAN REHABILITATION CODE FOR EXISTING BUILDINGS
- 2015 MICHIGAN PLUMBING CODE
- 2015 MICHIGAN MECHANICAL CODE
- 2015 MICHIGAN ELECTRICAL CODE
- (NCS/ASHRAE/IES STANDARD 90.1-2013)
- 2015 MICHIGAN ELECTRICAL RULES (2014 NEC, plus Part 8 Rules).
- 2010 MICHIGAN ELEVATOR RULES
- (SME A17.1-2010, ASME A17.1-2011)
- MICHIGAN BARRIER FREE CODE
- (Michigan Building Code 2015 and ICC A117.1-2009)
- 2015 MICHIGAN BOILER CODE RULES
- (ASME Boiler and Pressure Vessel Code, 2010 edition, plus 2011a addenda)

(National Board Inspection Code [NBIC], 2011 edition)

USE GROUP CLASSIFICATION : "E" EDUCATION

07-31-2023	CONSTRUCTION DOCUMENTS
06-30-2023	OWNER REVIEW
DATE	ISSUED FOR:

**LICENSEE'S STATEMENT:**

This Document has been prepared under the supervision of the Architect, as the person in Responsible Charge with the firm of **TMP ARCHITECTURE, INC.** An original embossed or rubber stamp seal and original signature of the Architect is required and shall be affixed to any copy of this Document submitted to a governmental agency for approval or record. This is in conformance with the State of Michigan's PA 299, Article 20 and the General Rules of the Board of Architects.

The Architect's seal provided hereon does not take responsibility for certain portions of the Documentation or project requiring the services of a licensed Professional Engineer or other design professional. An original embossed or rubber stamp seal and original signature of the Professional Engineer is required and shall be affixed to any copy of this or other Document submitted to a governmental agency for approval or record. The engineering firms associated with this document are listed above as Consultants.

## REGISTRATION SEALS

COPYRIGHT

© The "architectural work" displayed on these documents is owned exclusively by TMP Architecture, Inc. and may not be used for any purpose without their involvement or express written consent.

PROJECT TITLE  
**Wylie Elementary  
School Roof Upgd.**  
PROJECT NO.

DRAWING NO.

**TS.1**

**Figure 1**



## CONSULTANT

# Wylie Elementary School Roof Upgrades

DRAWING TITLE  
**Composite Roof Plan**



07-31-2023 CONSTRUCTION DOCUMENTS

DATE: ISSUED FOR:

DRAWN ASH

CHECKED ...


APPROVED \*\*\*

PROJECT NO.

22072H





DRAWING NO.

## AC.2

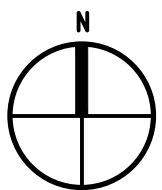

## COMPOSITE ROOF PLAN

SCALE: 1/16" = 1'-0"

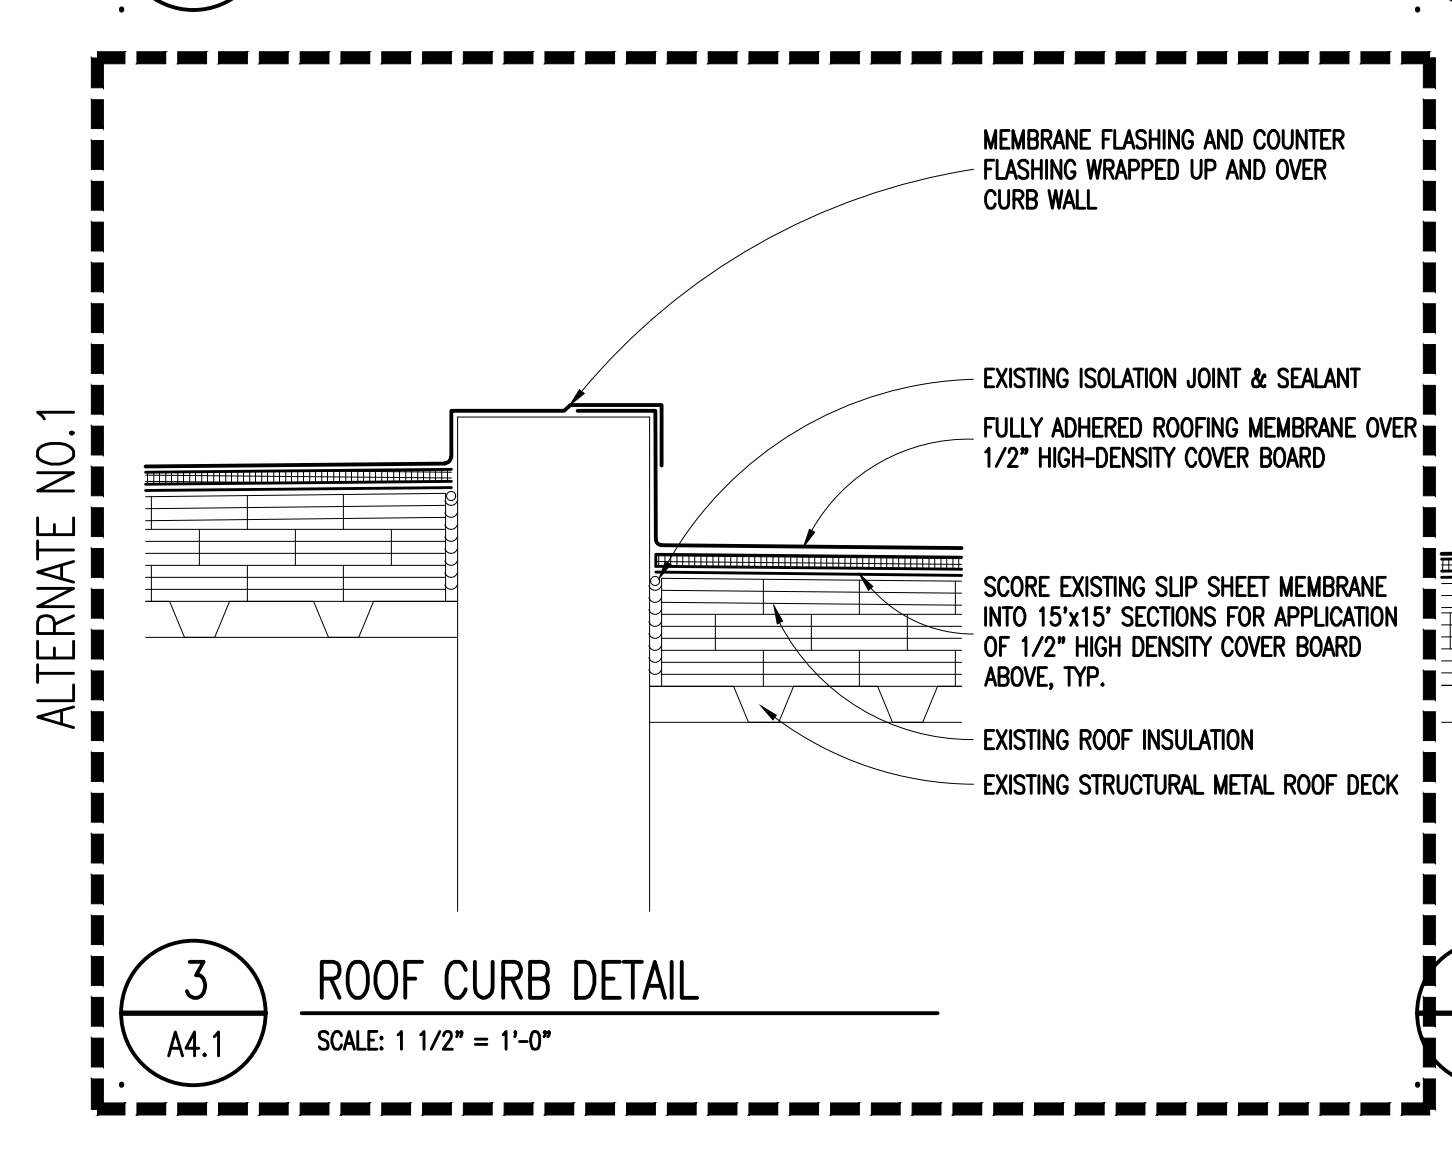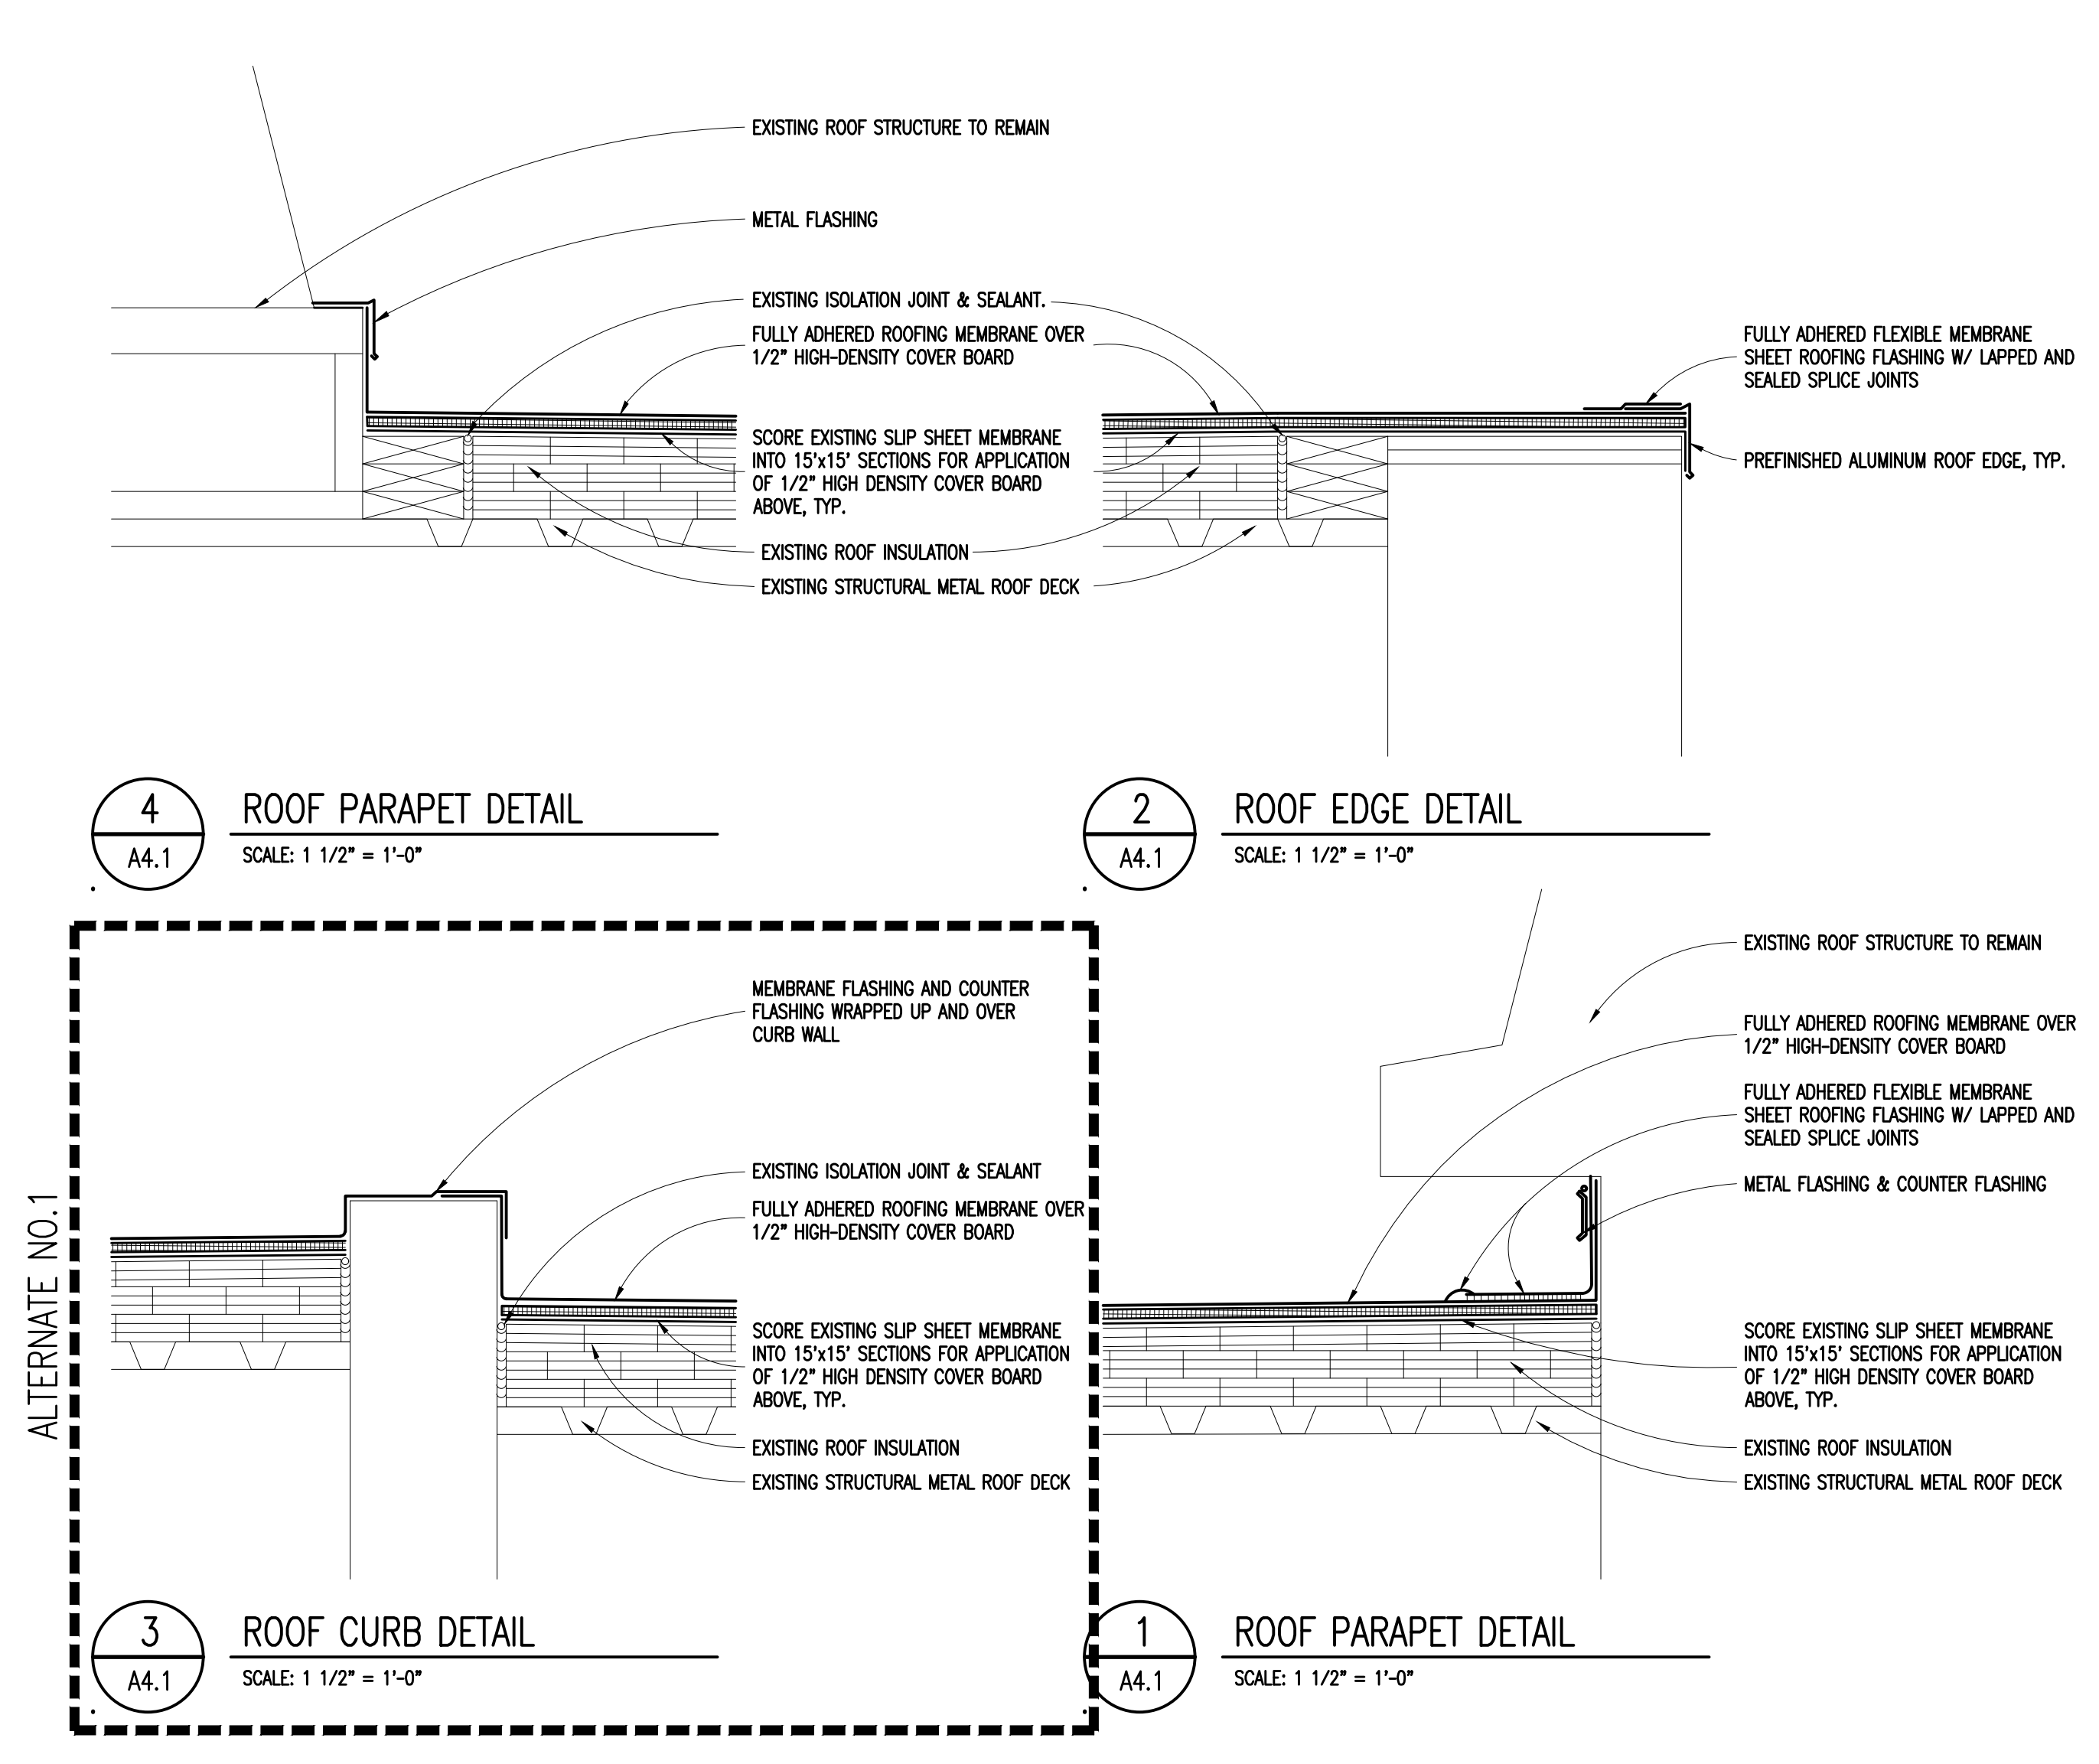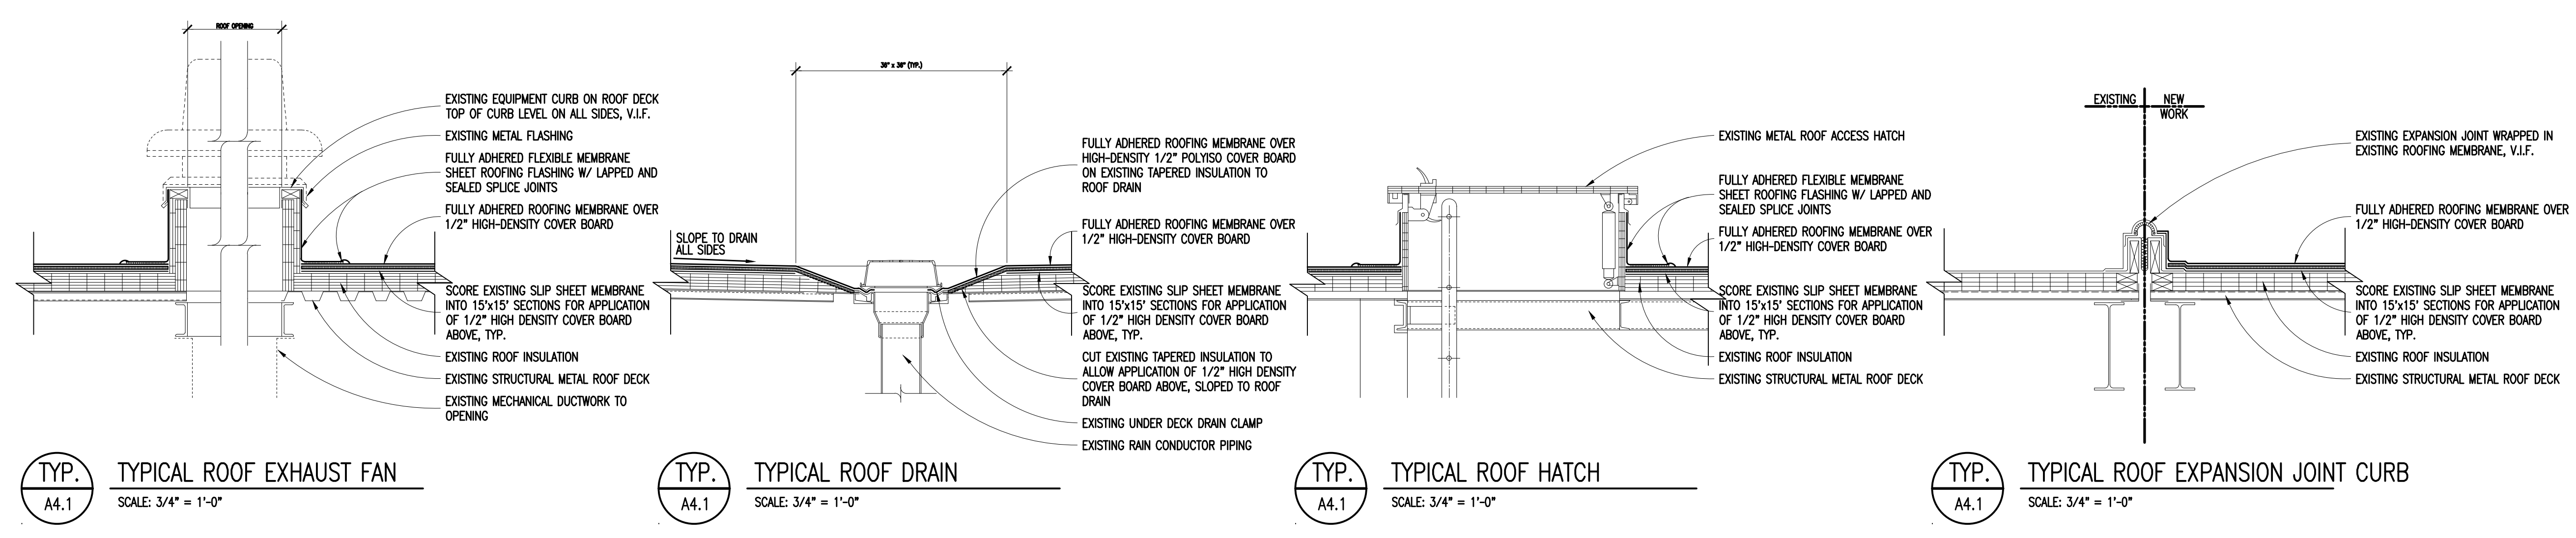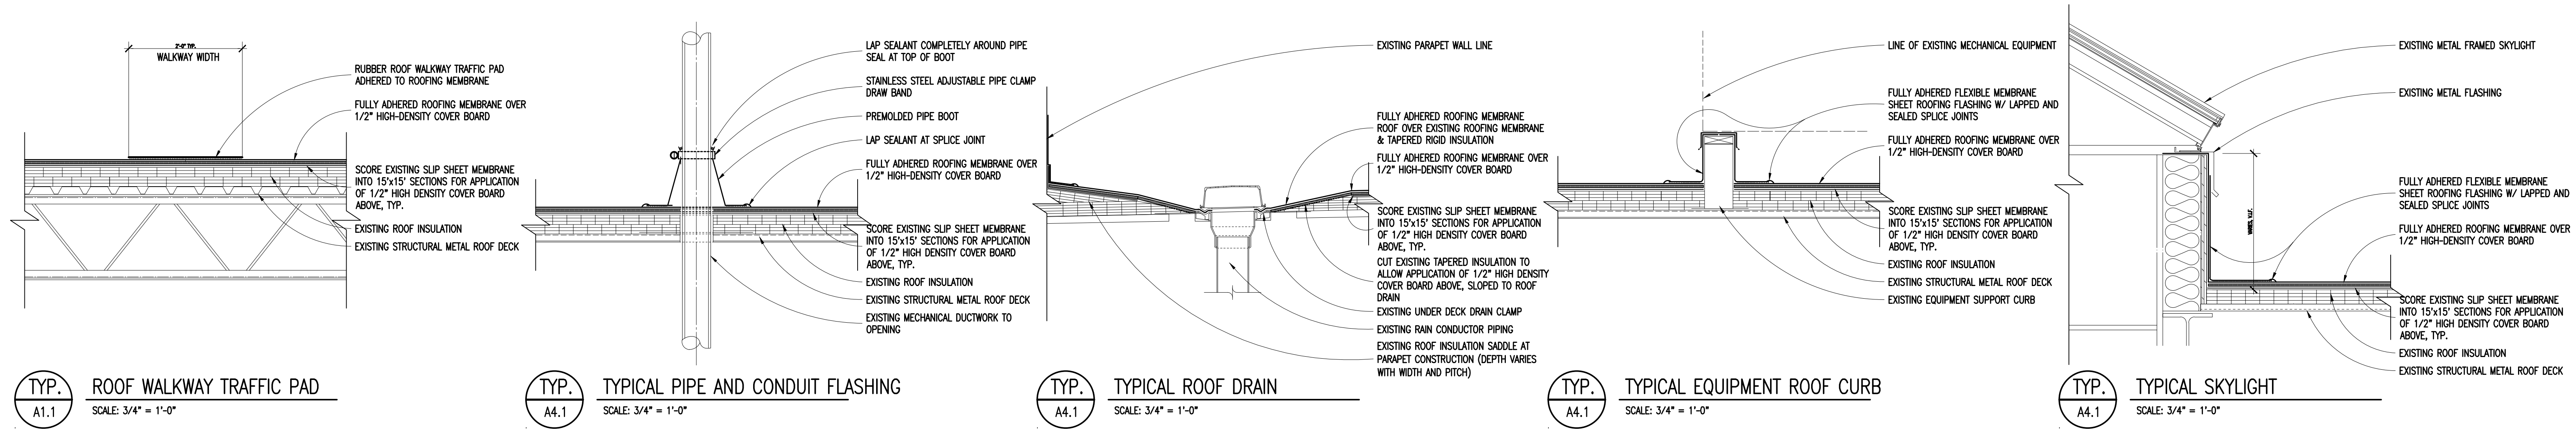

T M P ARCHITECTURE INC  
1191 WEST SQUARE LAKE ROAD  
BLOOMFIELD HILLS - MICHIGAN - 48302  
PH - 248.338.4541 FX - 248.338.0223  
EM - INFO@TMP-ARCHITECTURE.COM

REGISTRATION SEAL

CONSULTANT

PROJECT TITLE

**Wylie Elementary School Roof Upgrades**

Dexter Community Schools

DRAWING TITLE

**Roof Details**

ISSUE DATES

07-31-2023	CONSTRUCTION DOCUMENTS
06-30-2023	OWNER REVIEW
DATE:	ISSUED FOR:
DRAWN:	ASH
CHECKED:	...
APPROVED:	...

PROJECT NO.

**22072H**

DRAWING NO.

**A4.1**