



August 26, 2025

## ADDENDUM NO. 1\_A

TO THE CONTRACT DOCUMENTS

### FOR

Vista Magnet MS portable replacement project

### FOR THE

Vista Unified School District  
1234 Arcadia Ave  
Vista, CA 92084

DSA #04-124309 FILE #37-76      RCA Project No. 1-96-41

### NOTICE TO BIDDERS

This Addendum forms a part of the Contract and modifies the original documents of DSA Approved on March 13, 2025. It is intended that all work affected by the following modifications shall conform with related provisions and general conditions of the contract of the original drawings and specifications. Modify the following items wherever appearing in any drawing or sections of the specifications. Acknowledge receipt of Addendum No. 1\_A in the space provided on the Bid Form. Failure to do so may subject the bidder to disqualification.

### GENERAL

Item No. 1.1      Enlarged site plan additional scope:  
                            (a)    3400 SF approximate of total 2" grind and overlay paving  
                            (b)    Storm drains solutions

**CHANGES TO SPECIFICATION: N/A**

**CHANGES TO DRAWINGS**


### ARCHITECTURAL DRAWINGS

Item No. 1.2      Additional asphalt paving area  
                            1.2.1    Additional trench and catch basin details


### ATTACHMENTS

**Sheets:            ADD A\_1**


**END OF ADDENDUM NO. 01\_A**

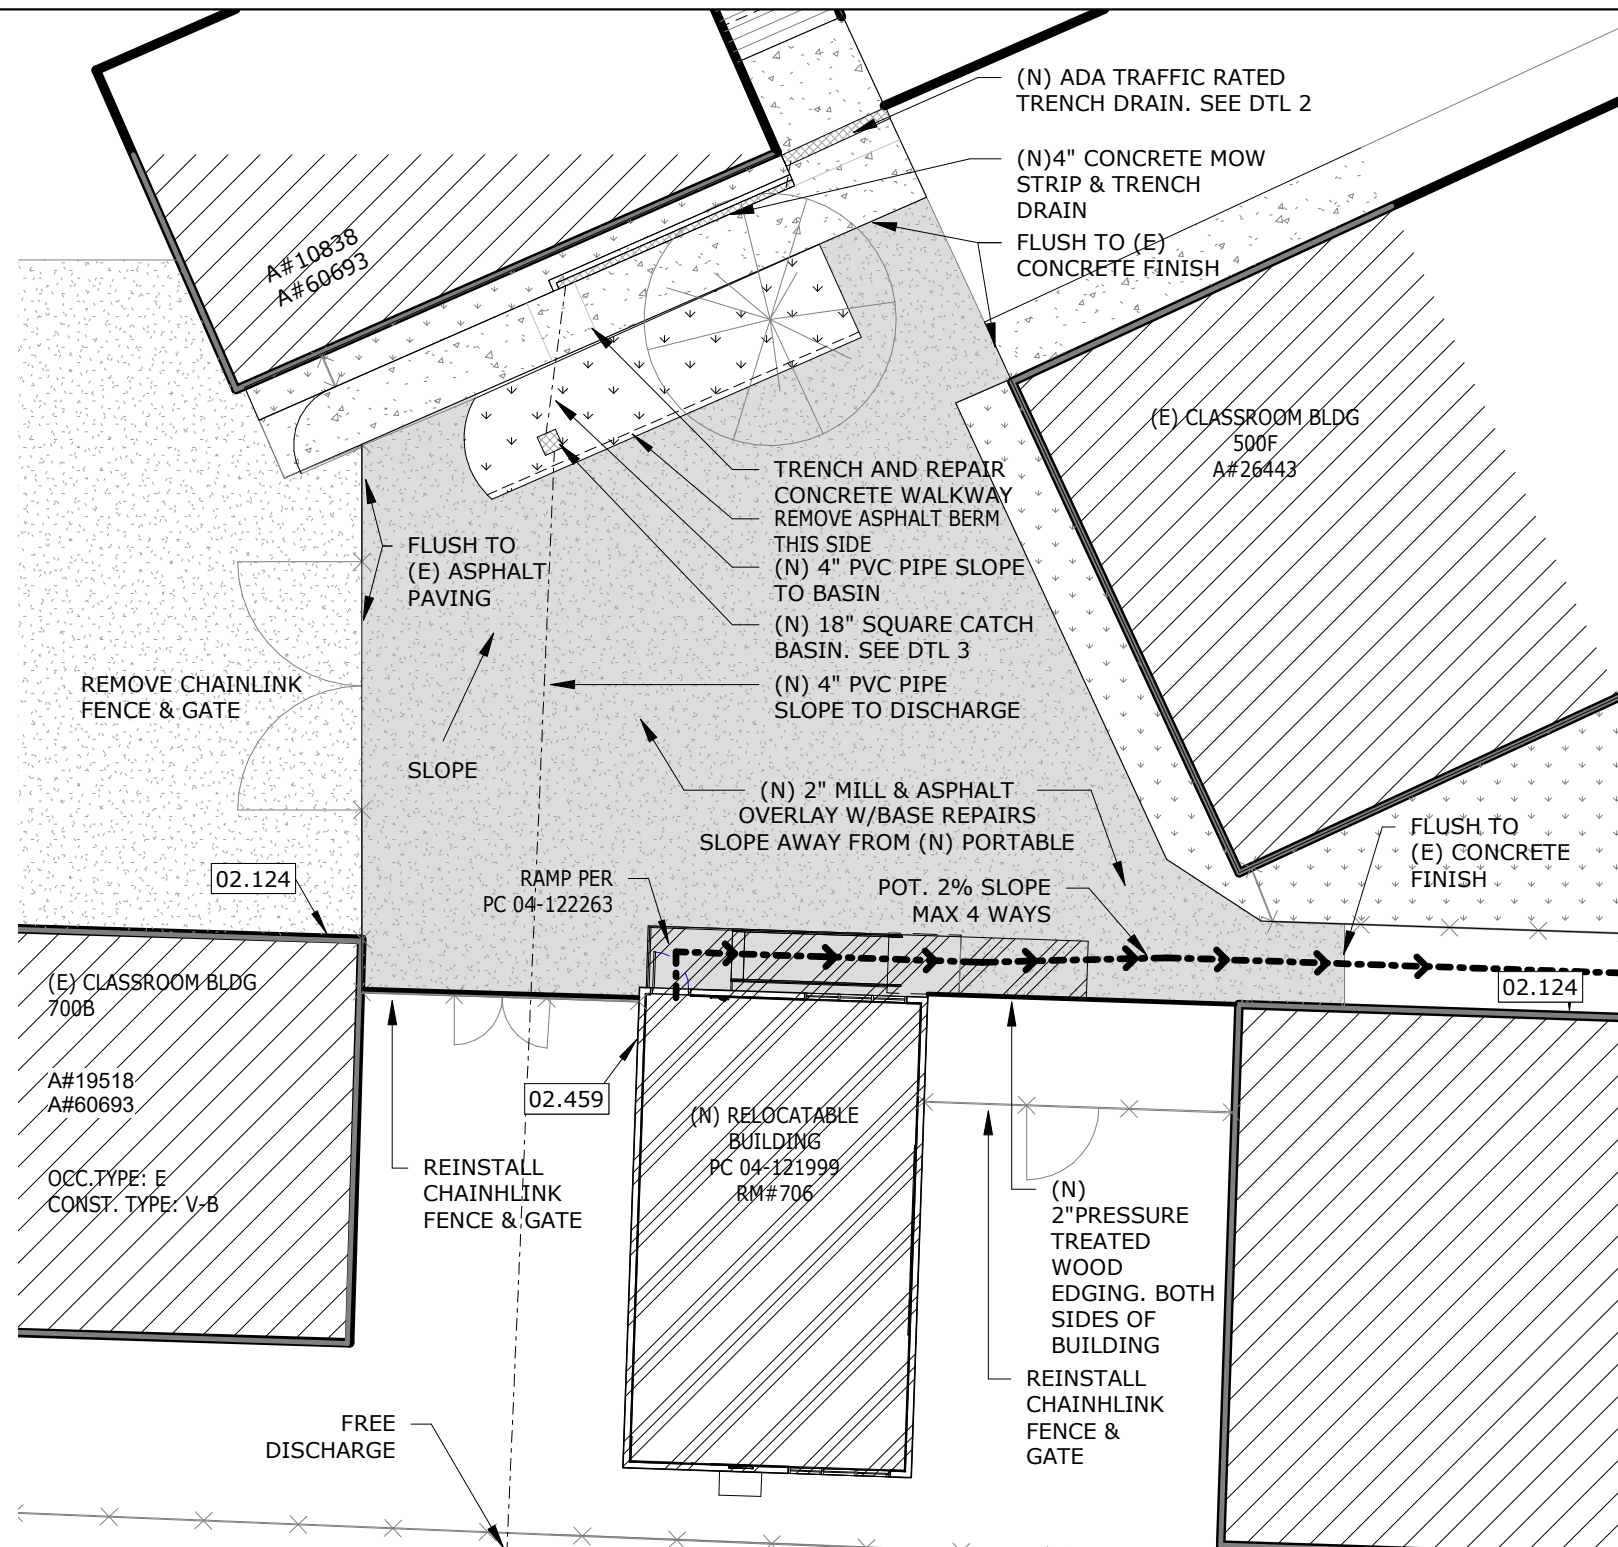

**1 ENLARGED SITE PLAN ADD A-1**  
 SCALE: 1/16" = 1'-0"

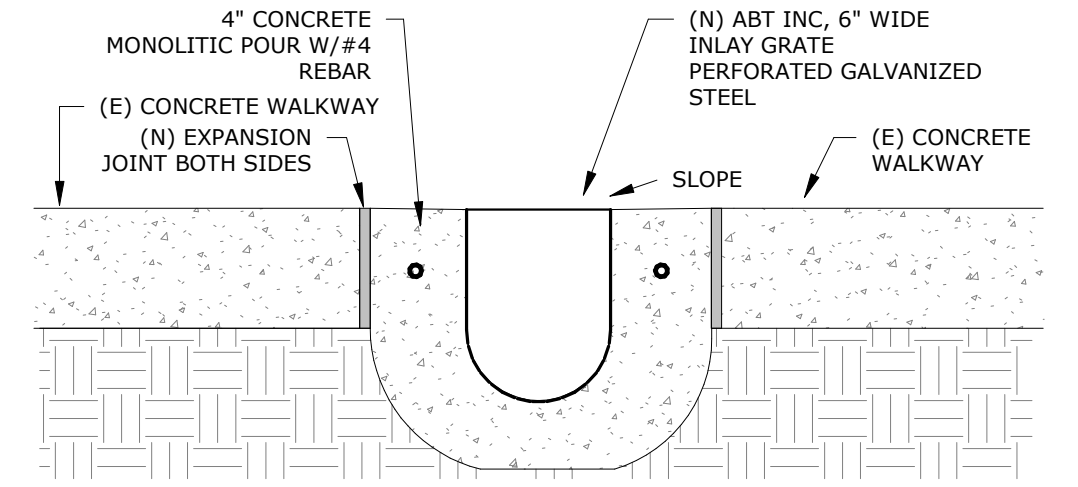

**2 TRENCH DRAIN**  
 SCALE: 1 1/2" = 1'-0"

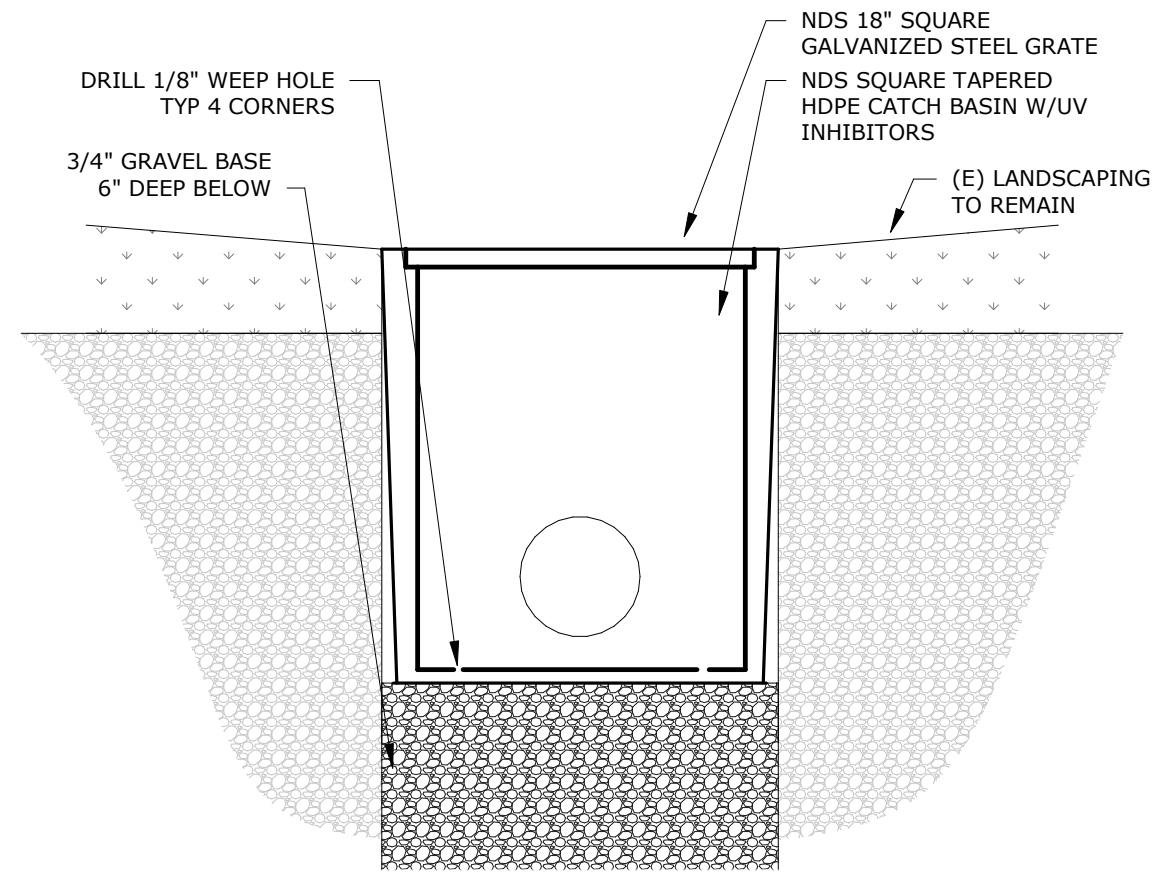

**3 CATCH BASIN DETAIL**  
 SCALE: 1 1/2" = 1'-0"

DELTA # \_\_\_\_\_ DATE \_\_\_\_\_  ADD  AFO  CCD  REV

**ENLARGED SITE PLAN**

As indicated

**VISTA MAGNET MIDDLE SCHOOL**

**NEW PORTABLE CLASSROOM BUILDING  
 VISTA UNIFIED SCHOOL DISTRICT**

8/27/2025 10:53:57 AM

RUHNAUCLARKE.COM  
 3775 TENTH STREET, RIVERSIDE CALIFORNIA 92501 (951) 684 4664  
 5751 PALMER WAY, SUITE C, CARLSBAD CALIFORNIA 92010 (760) 438 5899

RUHNAU  
 CLARKE  
 ARCHITECTS

04-124309

37-76

1-96-41

**ADD A\_1**