

Monticello Middle School Repair

Longview School District



LONGVIEW, WA
NEWBERG, OR
WWW.BRITTELLARCH.COM

ARCHITECTURAL ABBREVIATIONS & SYMBOL LEGEND

ABBREVIATIONS

NOTE: SEE OTHER DRAWING DIVISIONS FOR ADDITIONAL ABBREVIATIONS.

Æ	AND	FA	FIRE ALARM	N	NORTH
L	ANGLE	FD	FLOOR DRAIN	(N)	(N)
@	AT	FEC	FIRE EXTINGUISHER CABINET	NC	NOT IN CONTRACT
#	NUMBER	FF	FINISHED FLOOR	NO	NUMBER
AB	ANCHOR BOLT	FH	FIRE HYDRANT	NTS	NOT TO SCALE
AC	AIR CONDITIONING	FIN	FINISH(ED)		
ACOUS	ACOUSTICAL	FLR	FLOOR	OC	ON CENTER
AD	AREA DRAIN	FDN	FOUNDATION	OD	OUTSIDE DIAMETER
ADA	AMERICANS W/ DISABILITIES ACT	FOC	FACE OF CONCRETE	OCFI	OWNER FURNISHED-CONTRACTOR INSTALLED
ADJ	ADJUSTABLE	FOF	FACE OF FINISH	OFDI	OWNER FURNISHED-OWNER INSTALLED
AL	ALUMINUM	FOM	FACE OF MASONRY	ORD	OVERFLOW ROOF DRAIN
ANODZ	ANODIZE	FOS	FACE OF STUD		
APPROX	APPROXIMATE	FT	FOOT(FEET)	R	PLATE
ARCH	ARCHITECTURAL	FTG	FOOTING	PEMB	PRE-ENGINEERED MTL BUILDING
		FURR	FURRED(ING)	P-LAM	PLASTIC LAMINATE
BSMT	BASEMENT	GA	GAGE, GAUGE	PLYWD	PLYWOOD
BD	BOARD	GALV	GALVANIZED	PNL	PANEL
BLDG	BUILDING	GLU LAM	GLUE LAMINATED	PR	PAIR
BLKG	BLOCKING	GB or GWB	GYPSUM BOARD	PSI	POUNDS PER SQUARE INCH
BOT	BOTTOM			PSF	POUNDS PER SQUARE FOOT
CB	CATCH BASIN	HB	HOSE BIBB	PT	PRESSURE TREATED
C	CAST IRON	HC	HANDICAPPED	PVC	POLYVINYL CHLORIDE
CLG	CEILING	HORZ	HORIZONTAL	QT	QUARRY TILE
CLR	CLEAR	HPL	HIGH PRESSURE LAMINATE	R	RISER
CMU	CONCRETE MASONRY UNIT	HVAC	HEATING, VENTILATING & AIR CONDITIONING	RAD	RADIUS
COL	COLUMN			RB	RUBBER BASE
CONC	CONCRETE	ID	INSIDE DIAMETER	RD	ROOF DRAIN
CONN	CONNECTION	IN	INSULATION	REFR	REFRIGERATOR
CONSTR	CONSTRUCTION	INTR	INTERIOR	REINF	REINFORCE(D)(ING)
CONT	CONTINUOUS OR CONTINUE			REV	REVISION(S) or REVISED
CPT	CARPET	JAN	JANITOR	RM	ROOM
CT	CERAMIC TILE	JT	JOINT	RO	ROUGH OPENING
CJ	CONSTRUCTION JOINT			REQD	REQUIRED
DEMO	DEMOLITION(DEMOLISH)	LAM	LAMINATE(D)	S	SOUTH
DEPT	DEPARTMENT	LAV	LAVATORY	SC	SOLID CORE
DF	DRINKING FOUNTAIN	LPL	LOW PRESSURE LAMINATE	SECT	SECTION
DIA	DIAMETER	LT	LIGHT	S&P	SHELF AND POLE
DIM	DIMENSION	LVP	LUXURY VINYL PLANK	SHR	SHOWER
DN	DOWN	LS	LIFE SAFETY	SHT	SHEET
DR	DOWNPOUT	MACH	MACHINE	SD	SOAP DISPENSER
DWG	DRAWING	MAX	MAXIMUM	SM	SHEET METAL
		MECH	MECHANIC(AL)	SPECS	SPECIFICATIONS
E	EAST	MFG	MANUFACTURER(ING)	SST	STAINLESS STEEL
EL	ELEVATION	MIN	MINIMUM	STD	STANDARD
EXP JT	EXPANSION JOINT	MISC	MISCELLANEOUS	STL	STORAGE
ELEC	ELECTRICAL	MACH	MACHINE	STRUCT	STRUCTURAL
EP	ELECTRICAL PANEL	MAX	MAXIMUM	SQ	SQUARE
EQ	EQUAL	MECH	MECHANIC(AL)	SUSP CLG	SUSPENDED CEILING
EQUIP	EQUIPMENT	MFG	MANUFACTURER	SYMM	SYMMETRICAL
EXIST or (E)	EXISTING	MIN	MINIMUM		
EXT	EXTERIOR	MISC	MISCELLANEOUS		
		MO	MASONRY OPENING		
		MTL	METAL		
		MULL	MULLION		

T	TREAD	TC	TOP OF CURB / CONCRETE
TEL	TELEPHONE	TOA	TOP OF ASPHALT
T&G	TONGUE AND GROOVE	TOR	TOP OF ROOF
TOA	TOP OF ASPHALT	TV	TELEVISION
TOR	TOP OF ROOF	TYP	TYPICAL
TV	TELEVISION		
TYP	TYPICAL		

UNO	UNLESS NOTED OTHERWISE	W	WEST
VR	VAPOR RETARDER	W/	WITH
VCT	VINYL COMPOSITION TILE	WC	WATERCLOSET
VERT	VERTICAL	WD	WOOD
VEST	VESTIBULE	WHTR	WATER HEATER
VT	VINYL TILE	W/O	WITHOUT
		WP	WATERPROOF
		WSC/T	WAINSCOT
		WRB	WATER RESISTANT BARRIER






SYMBOLS

NOTE: SEE OTHER DRAWING DIVISIONS FOR ADDITIONAL SYMBOLS






MATERIALS

	EARTH		ROUGH WOOD
	GRAVEL		GLU-LAM
	CONCRETE		BATT INSULATION
	ASPHALT		RIGID INSULATION
	STEEL		WOOD SHEATHING
	ALUMINUM		GYPSUM BOARD
	CMU		WOOD PANEL
	FINISH WOOD		GLASS


TARGETS

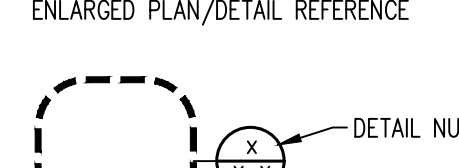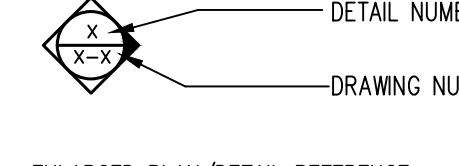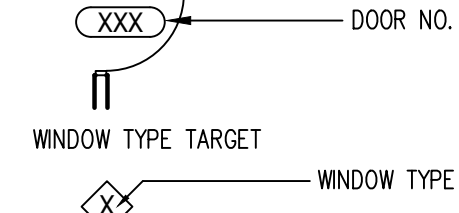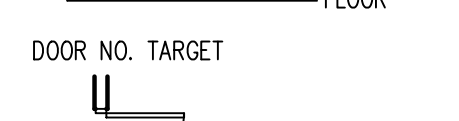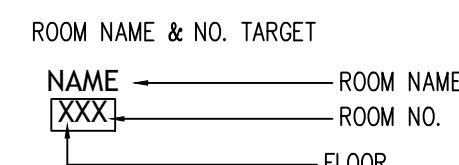



TARGETS (cont)

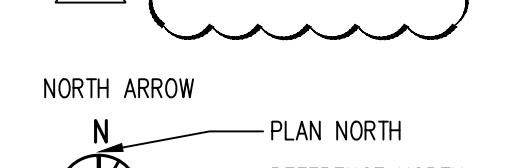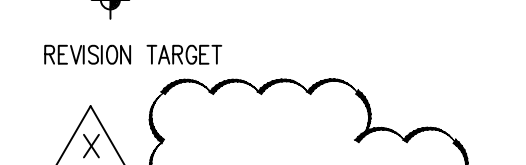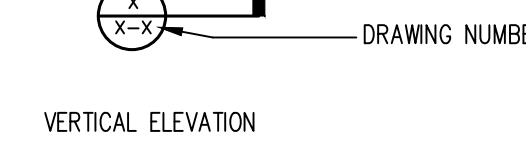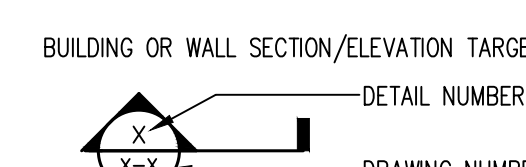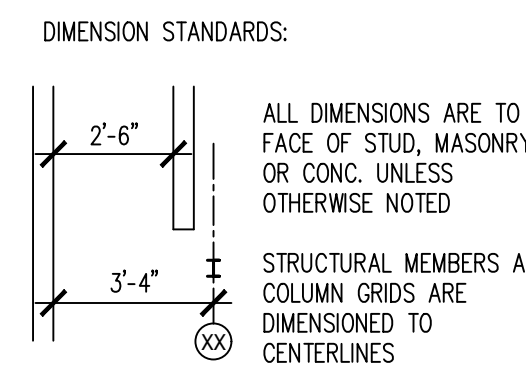

VICINITY MAP

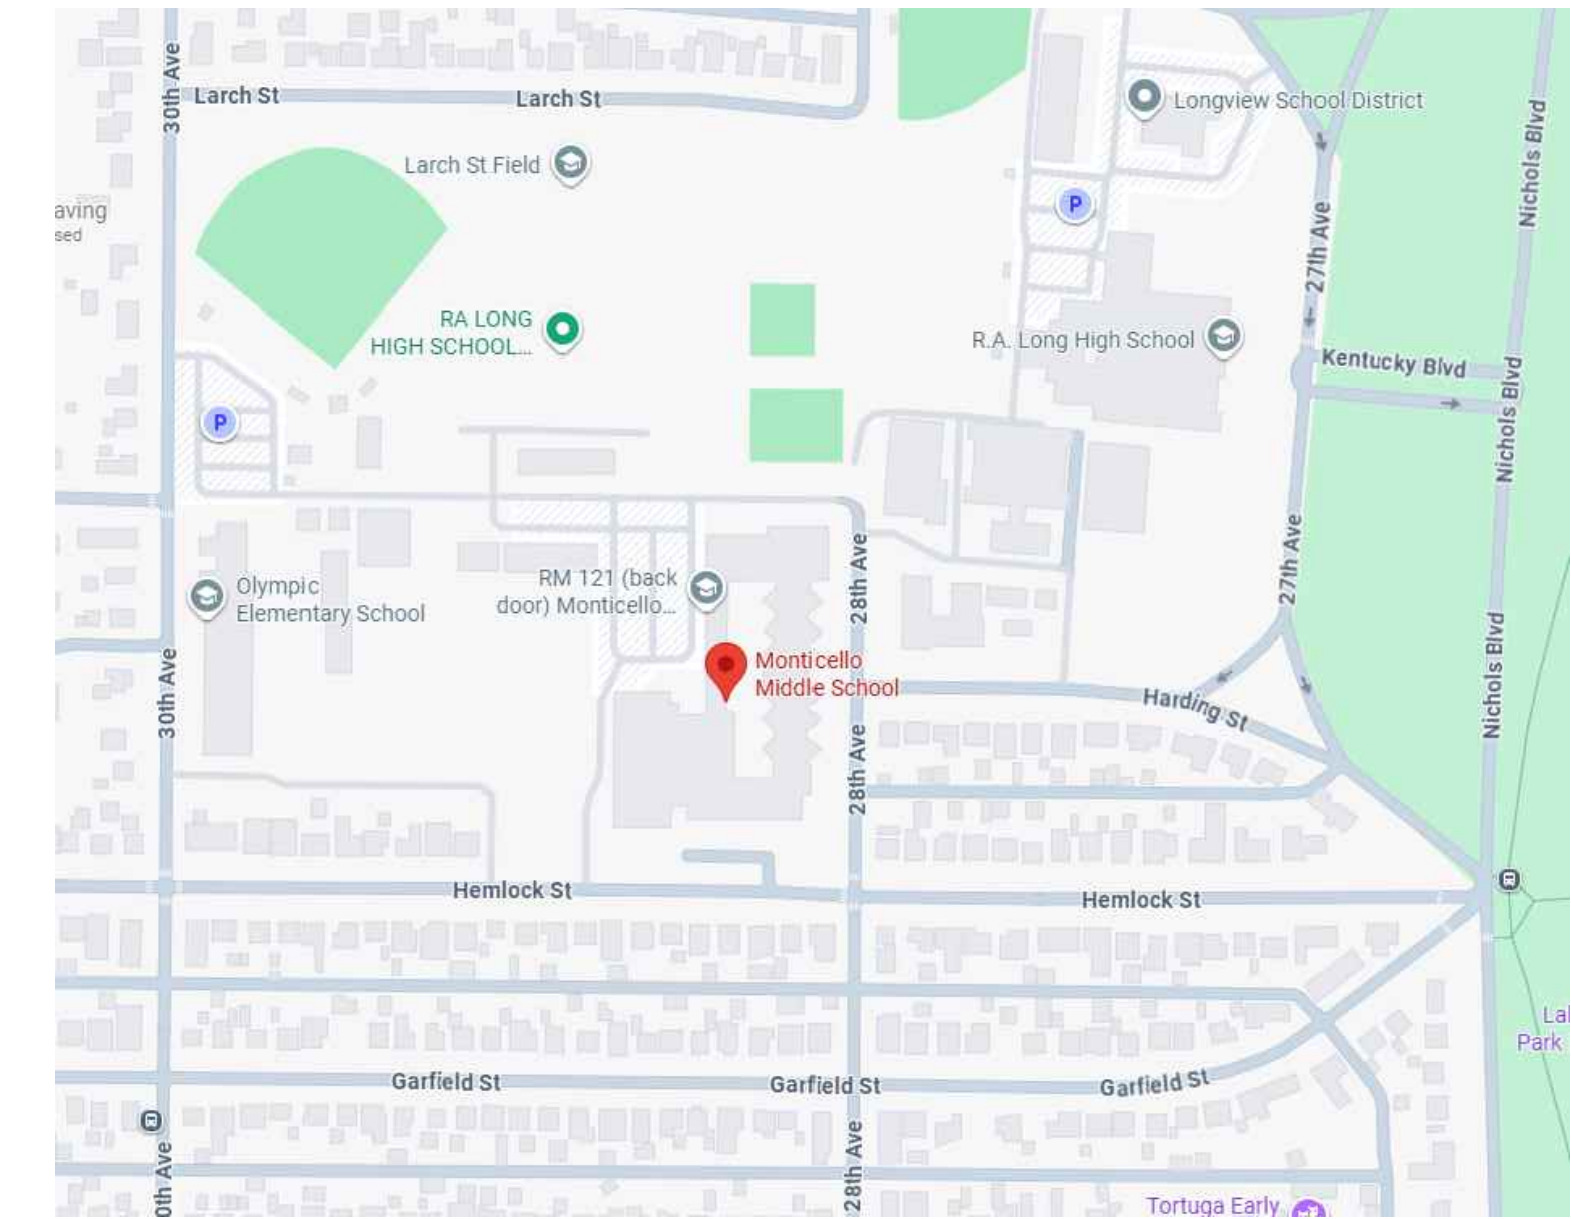

PARTIAL SITE DIAGRAM

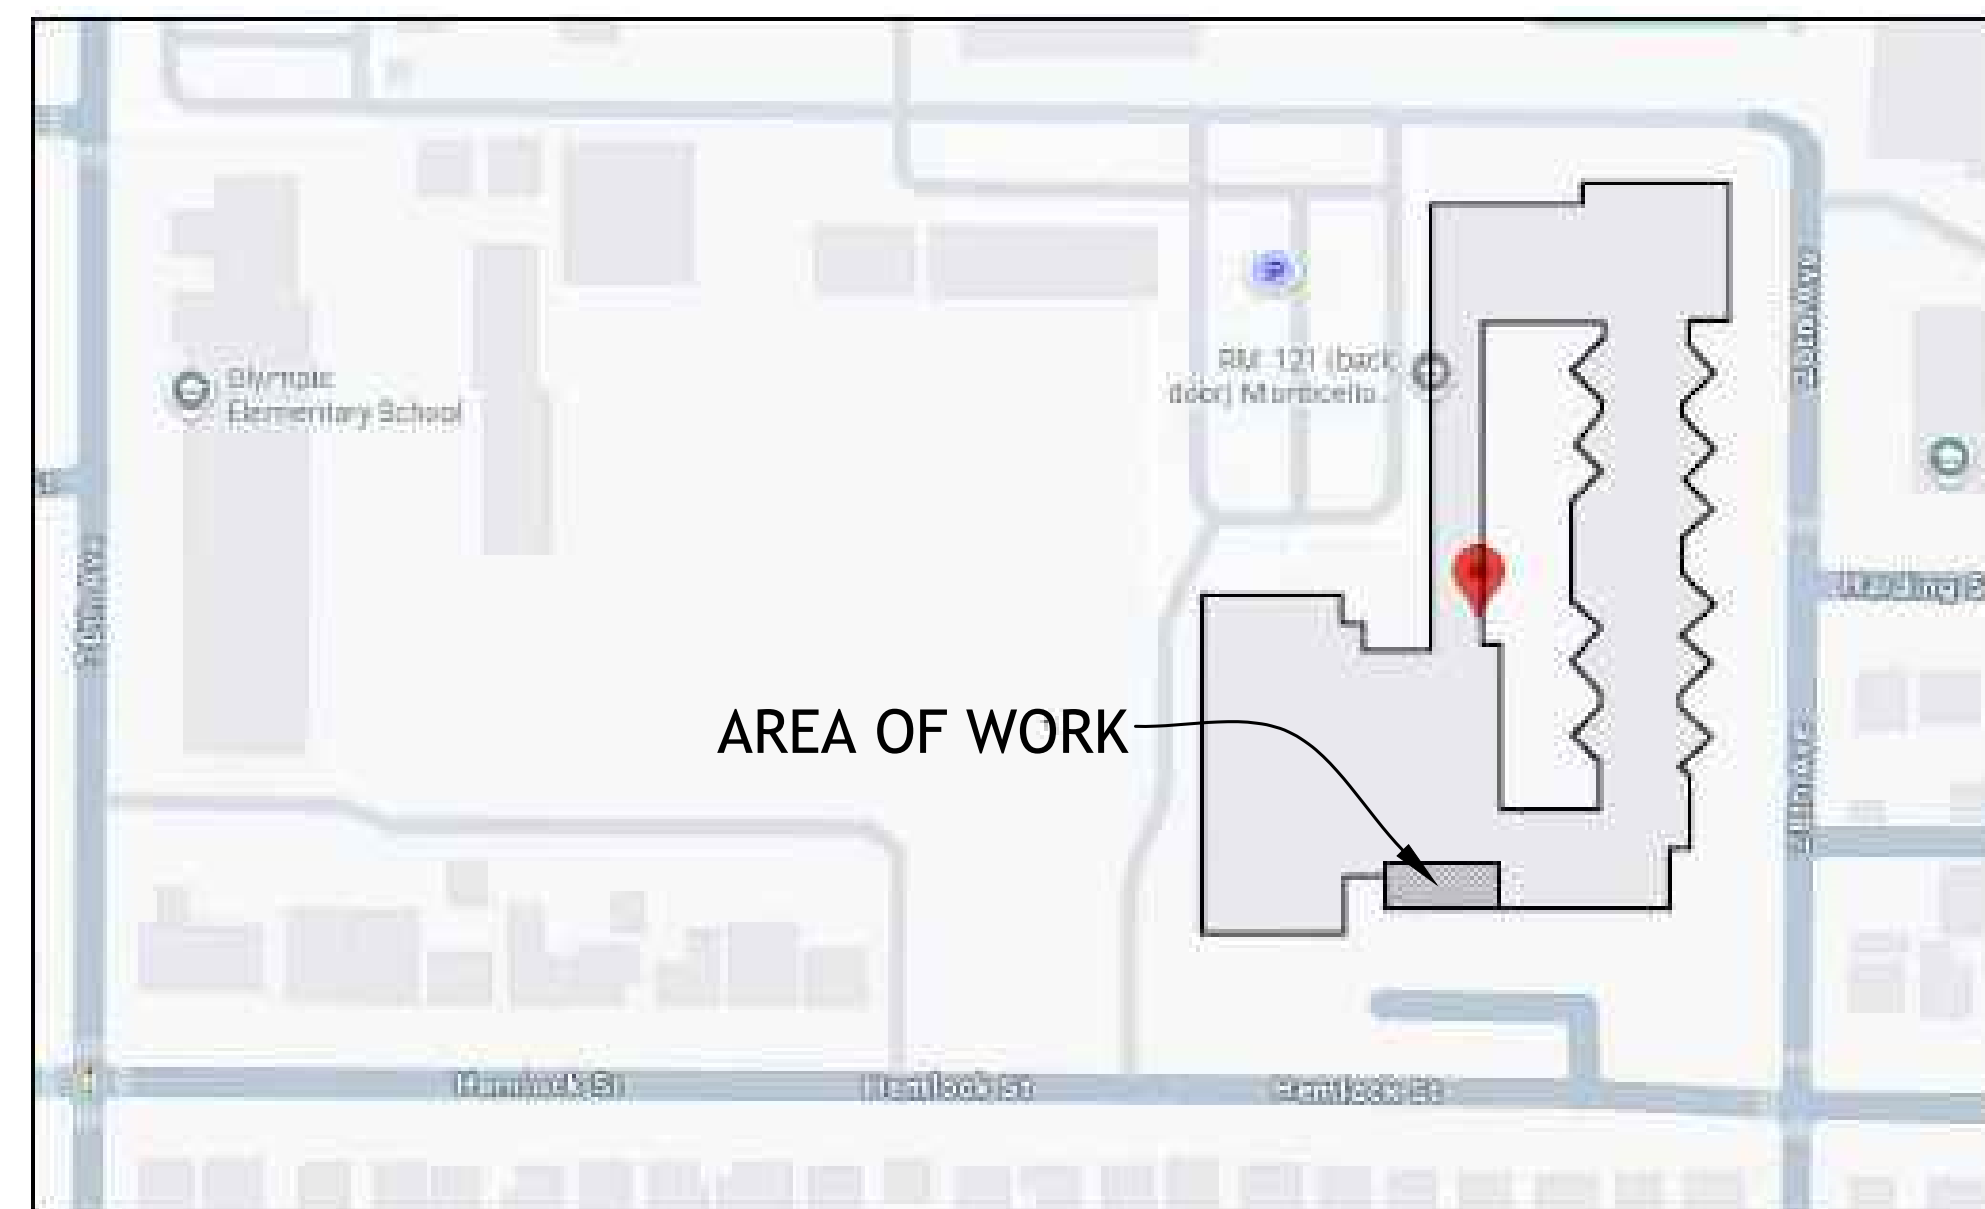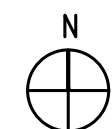

PROJECT DESCRIPTION

The project will consist of repairing the columns, walls and countertops in classrooms #153 & #155 that were damaged by a roof leak. The roof leak has been repaired but these interior elements still need to be repaired.

BUILDING INFORMATION

APPLICABLE CODES

BUILDING 2021 International Building Code (IBC) with Washington State amendments

TEAM

Owner:

Longview School District
2715 Lilac Street
Longview, WA 98632
Ph: 360-575-7991

Architect:


Brittell Architecture, Inc.
3660 Cedarbrook Dr
Longview, WA 98632
Ph: 360-636-5074

DRAWING INDEX

G1	Cover Sheet
A1	Plan, Elevation
A2	Details

Monticello Middle School Repair

1225 28th Ave, Longview, WA 98632

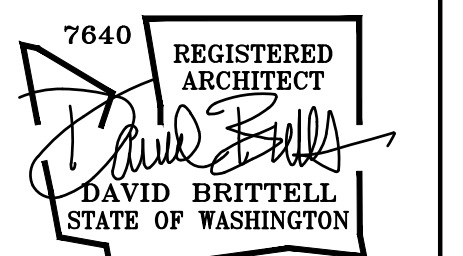


MRK	DATE	DESCRIPTION
0	4/16/26	ISSUE FOR BID/PERMIT


JOB NUMBER:
2602-2

SHEET:
G1
COVER SHEET

- KEYNOTES:
1. ROOM LAYOUT AND CASEWORK IS NOT SHOWN ON THIS SIDE OF THE CLASSROOM. NO WORK IN THIS AREA. ALL WORK IS ON THE SOUTH SIDE OF THE CLASSROOMS.
 2. REMOVE DAMAGED PLASTER & LATH AND THOROUGHLY CLEAN ANY LOOSE DEBRIS FROM THE EXISTING CONCRETE COLUMNS. AFTER CLEANING & DRYING, APPLY BONDING AGENT IN PREPARATION FOR NEW PLASTER.
 3. REPAIR COLUMN TO THE CORNER OF THE CLASSROOM.
 4. REMOVE AND REPLACE ALL P-LAM WINDOW SILLS.
 5. REMOVE AND REPLACE ALL P-LAM BACK SPLASHES.
 6. EXISTING CASEWORK TO REMAIN.
 7. TEMPORARILY REMOVE ALL SURFACE MOUNTED WIRES, RACEWAYS, EMERGENCY LIGHTING AND OUTLETS. AFTER REPAIR IS COMPLETE RE-MOUNT THEM WHERE THEY WERE LOCATED BEFORE.
 8. TEMPORARILY REMOVE OVERHEAD CABINET UNIT WHILE REPAIR WORK IS UNDERWAY. REPLACE CABINET IN THE SAME LOCATION AFTER REQUIRED WORK IS COMPLETE.
 9. TEMPORARILY REMOVE PAPER TOWEL DISPENSER WHILE REPAIR WORK IS UNDERWAY. REPLACE DISPENSER IN THE SAME LOCATION AFTER REQUIRED WORK IS COMPLETE.
 10. AFTER REPAIR HAS BEEN COMPLETED, PAINT ENTIRE SOUTH WALL TO MATCH THE (E) PAINT COLOR

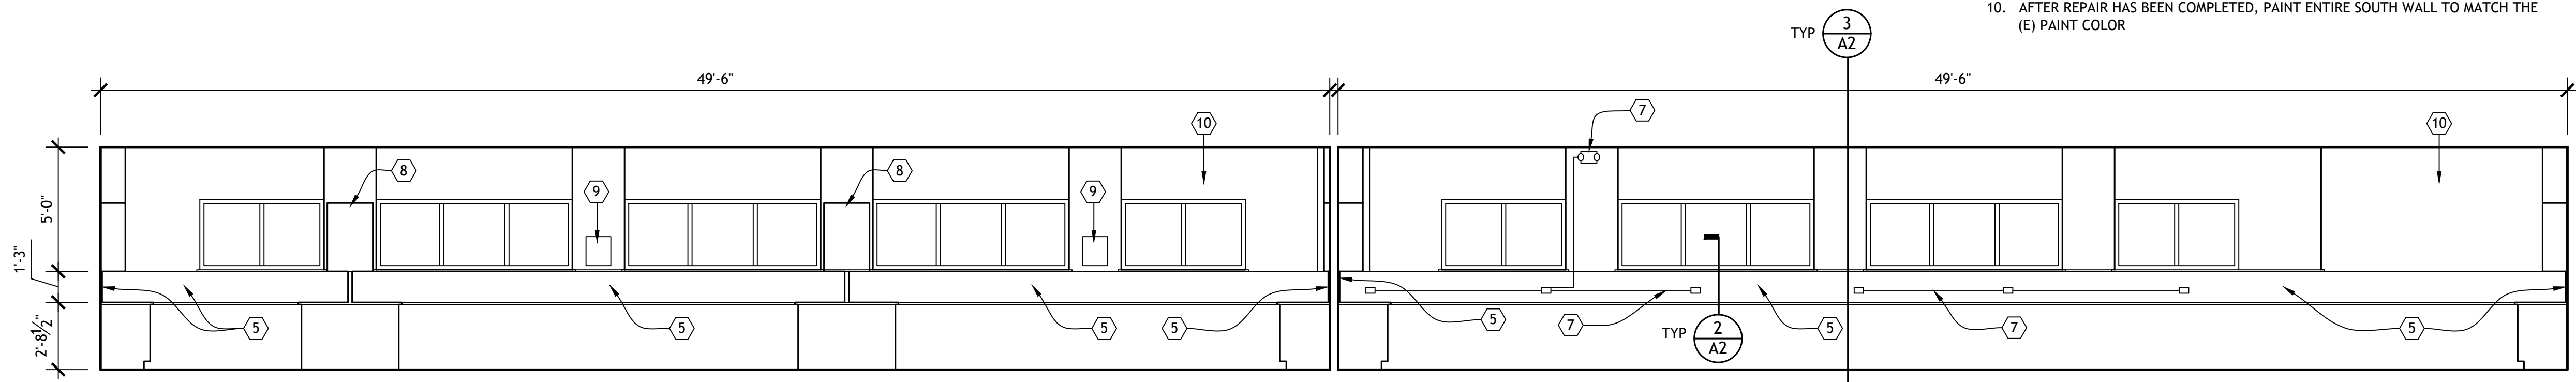

2 SOUTH WALL ELEVATION - REPAIR
1/4" = 1'-0"

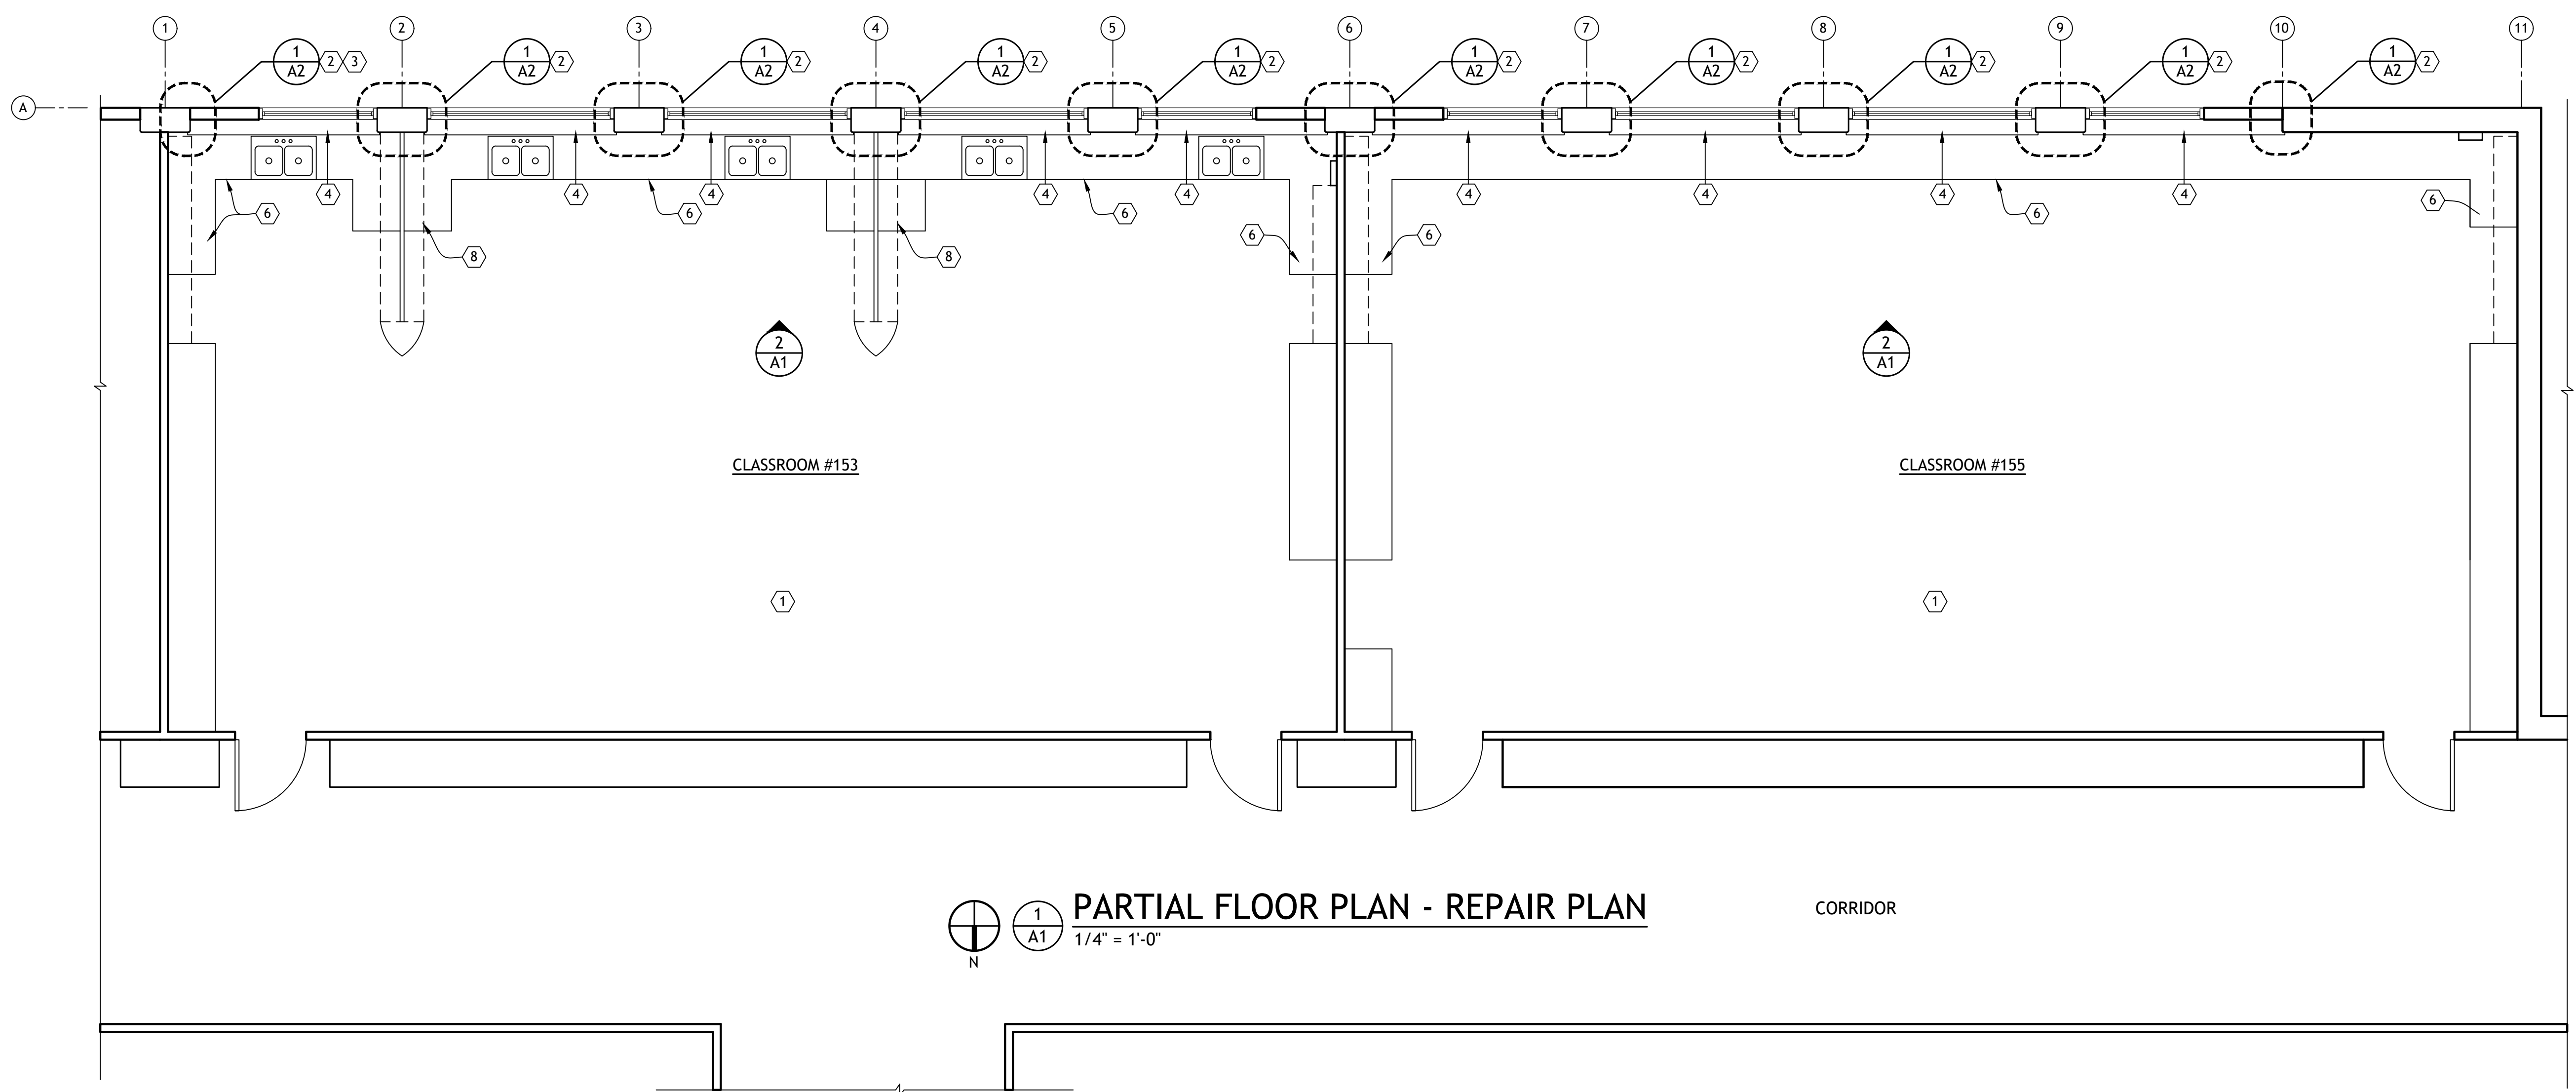

1 PARTIAL FLOOR PLAN - REPAIR PLAN
1/4" = 1'-0"

MRK	DATE	DESCRIPTION
0	4/16/26	ISSUE FOR BID/PERMIT

JOB NUMBER:
2602-2



SHEET:

A1


PLAN, ELEVATION

Monticello Middle School Repair


1225 28th Ave, Longview, WA 98632

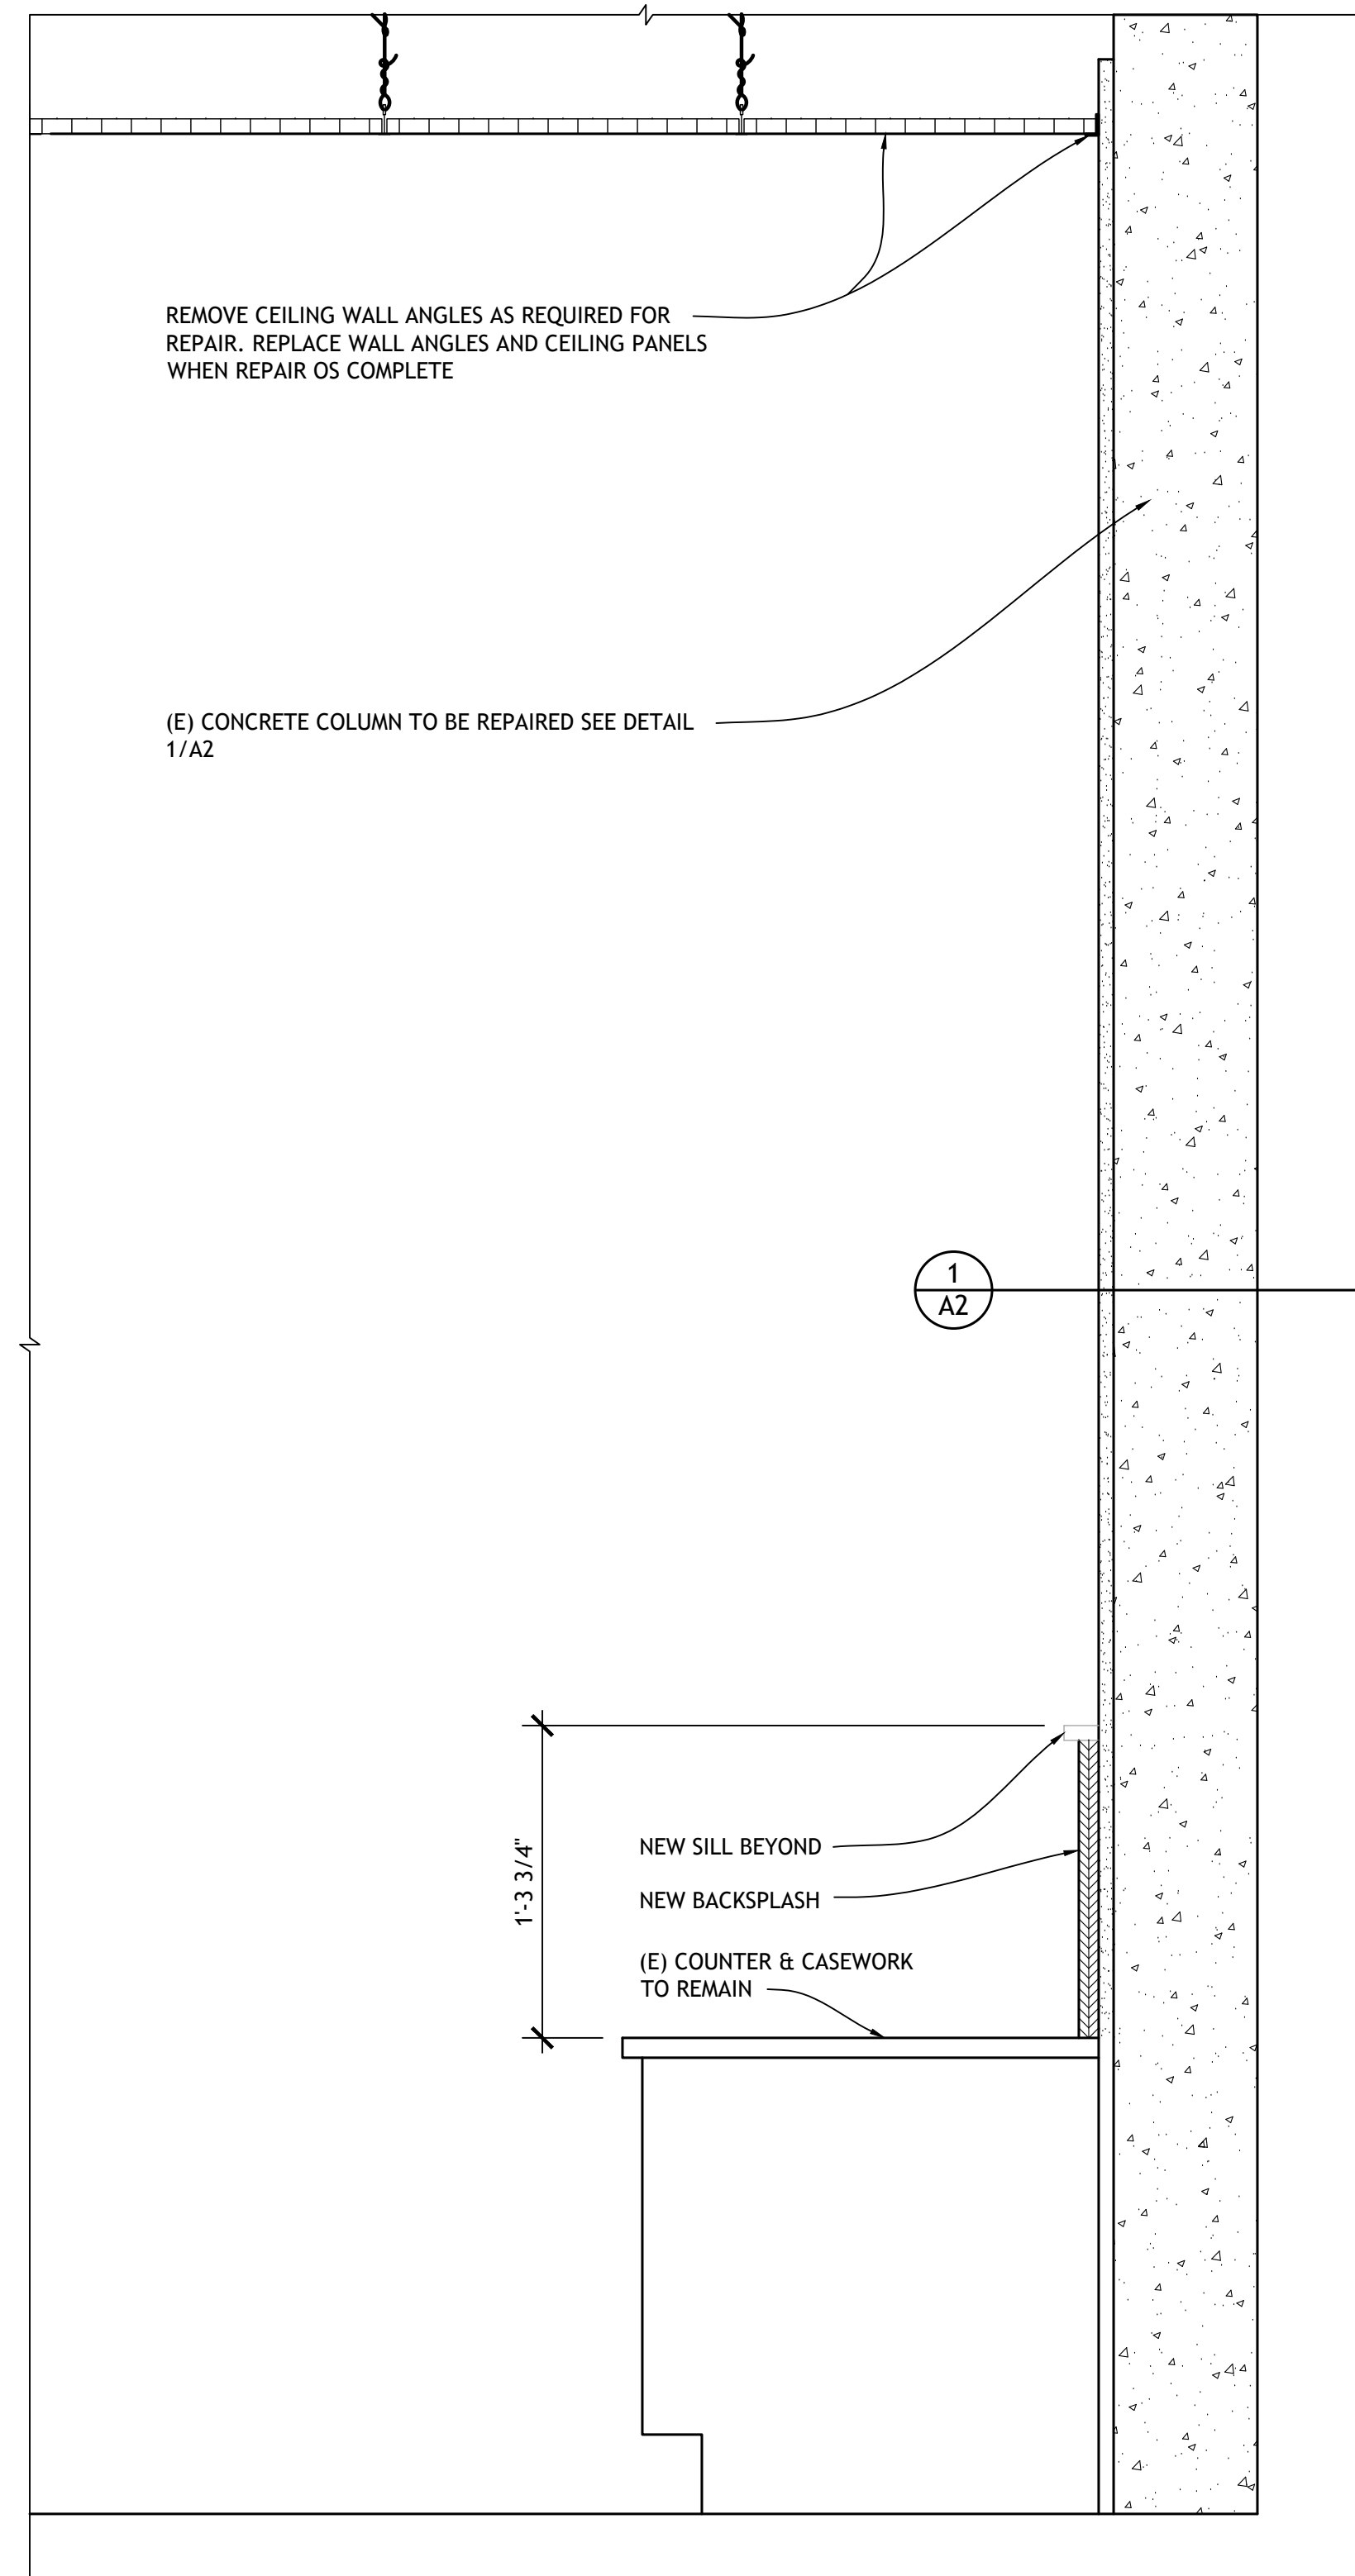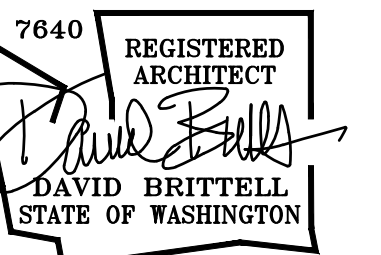

3
A2 **WALL SECTION @ COLUMN**
1 1/2" = 1'-0"

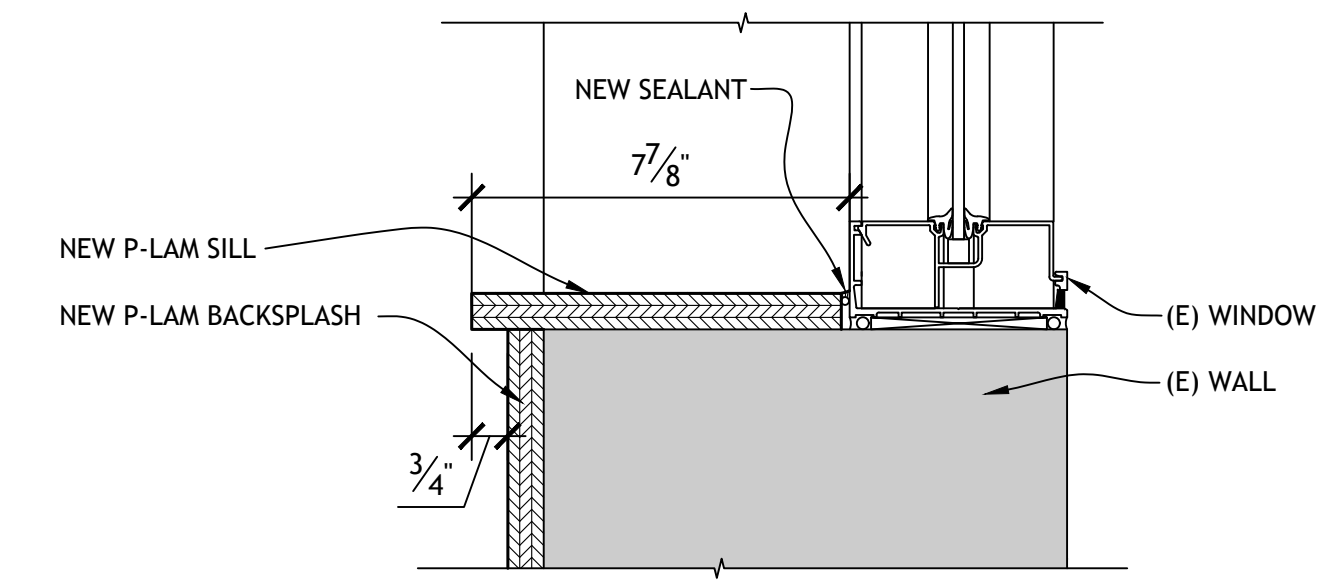

2
A2 **SECTION @ WINDOW SILL**
1" = 3'-0"

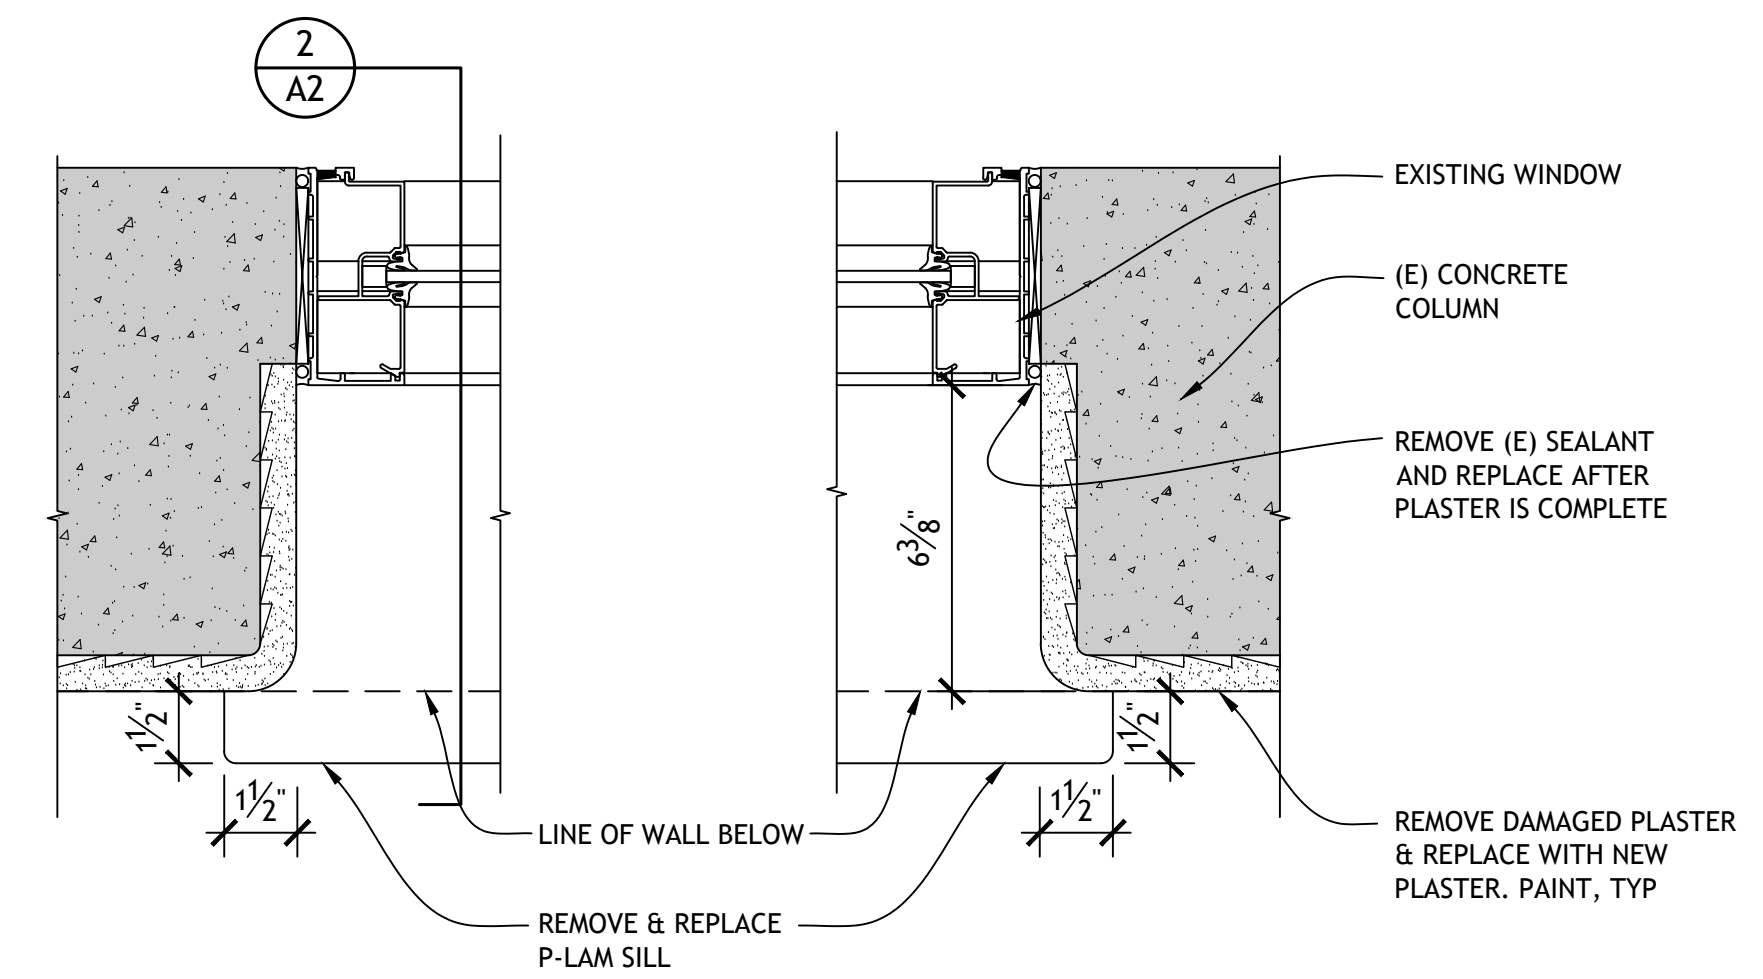

1
A2 **COLUMN REPAIR PLAN**
1" = 3'-0"

MRK	DATE	DESCRIPTION
0	4/16/26	ISSUE FOR BID/PERMIT

JOB NUMBER:
2602-2

SHEET:

A2

DETAILS