



Westside Middle School Track + Field Renovation

SCHEMATIC DESIGN | 2026.08.24


LAMP
RYNEARSON

III EI morrissey
engineering inc


ALLEY POYNER MACCHIETTO ARCHITECTURE



WMSTF

Project Schedule

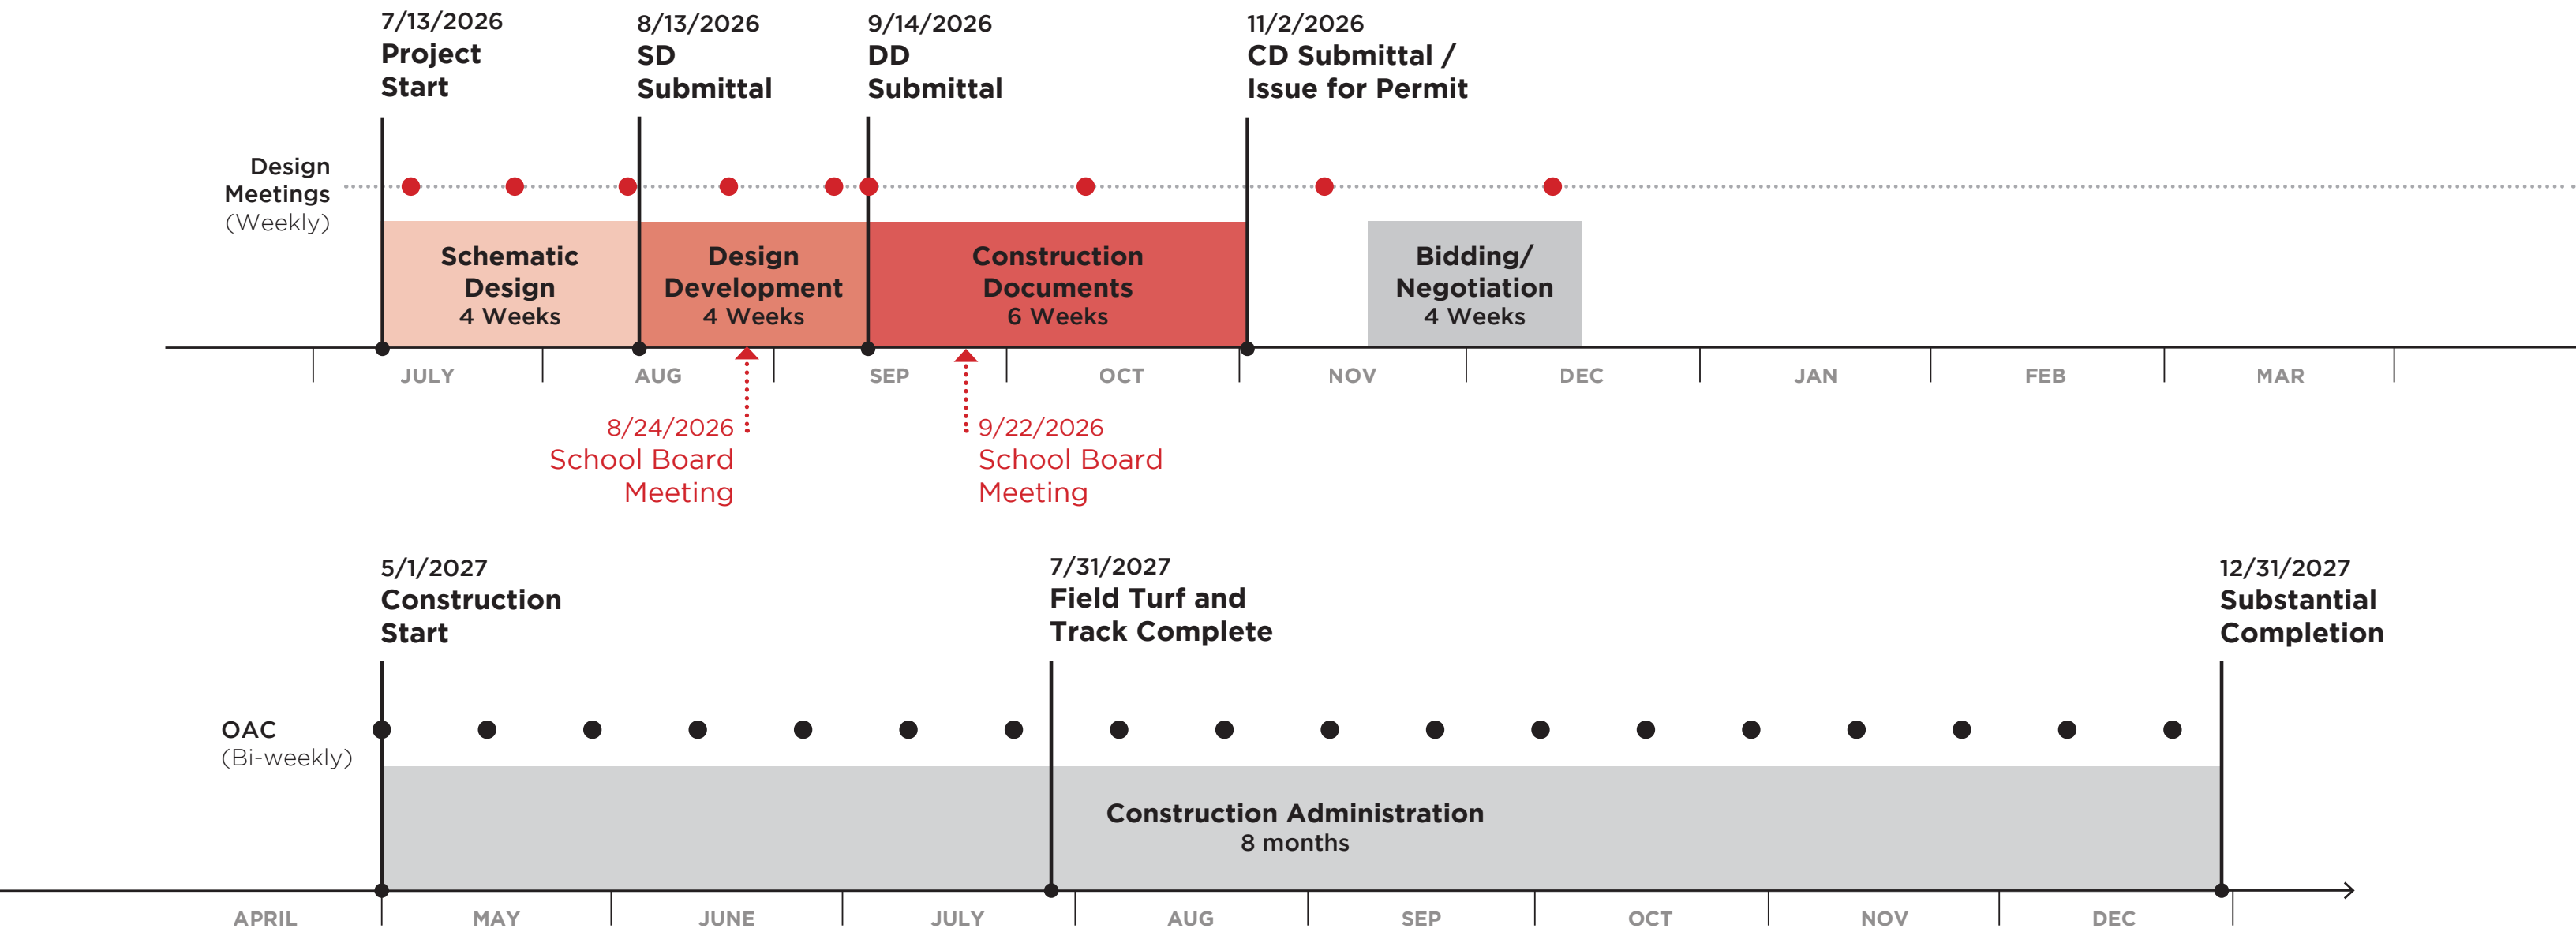

WMSTF
Site Plan

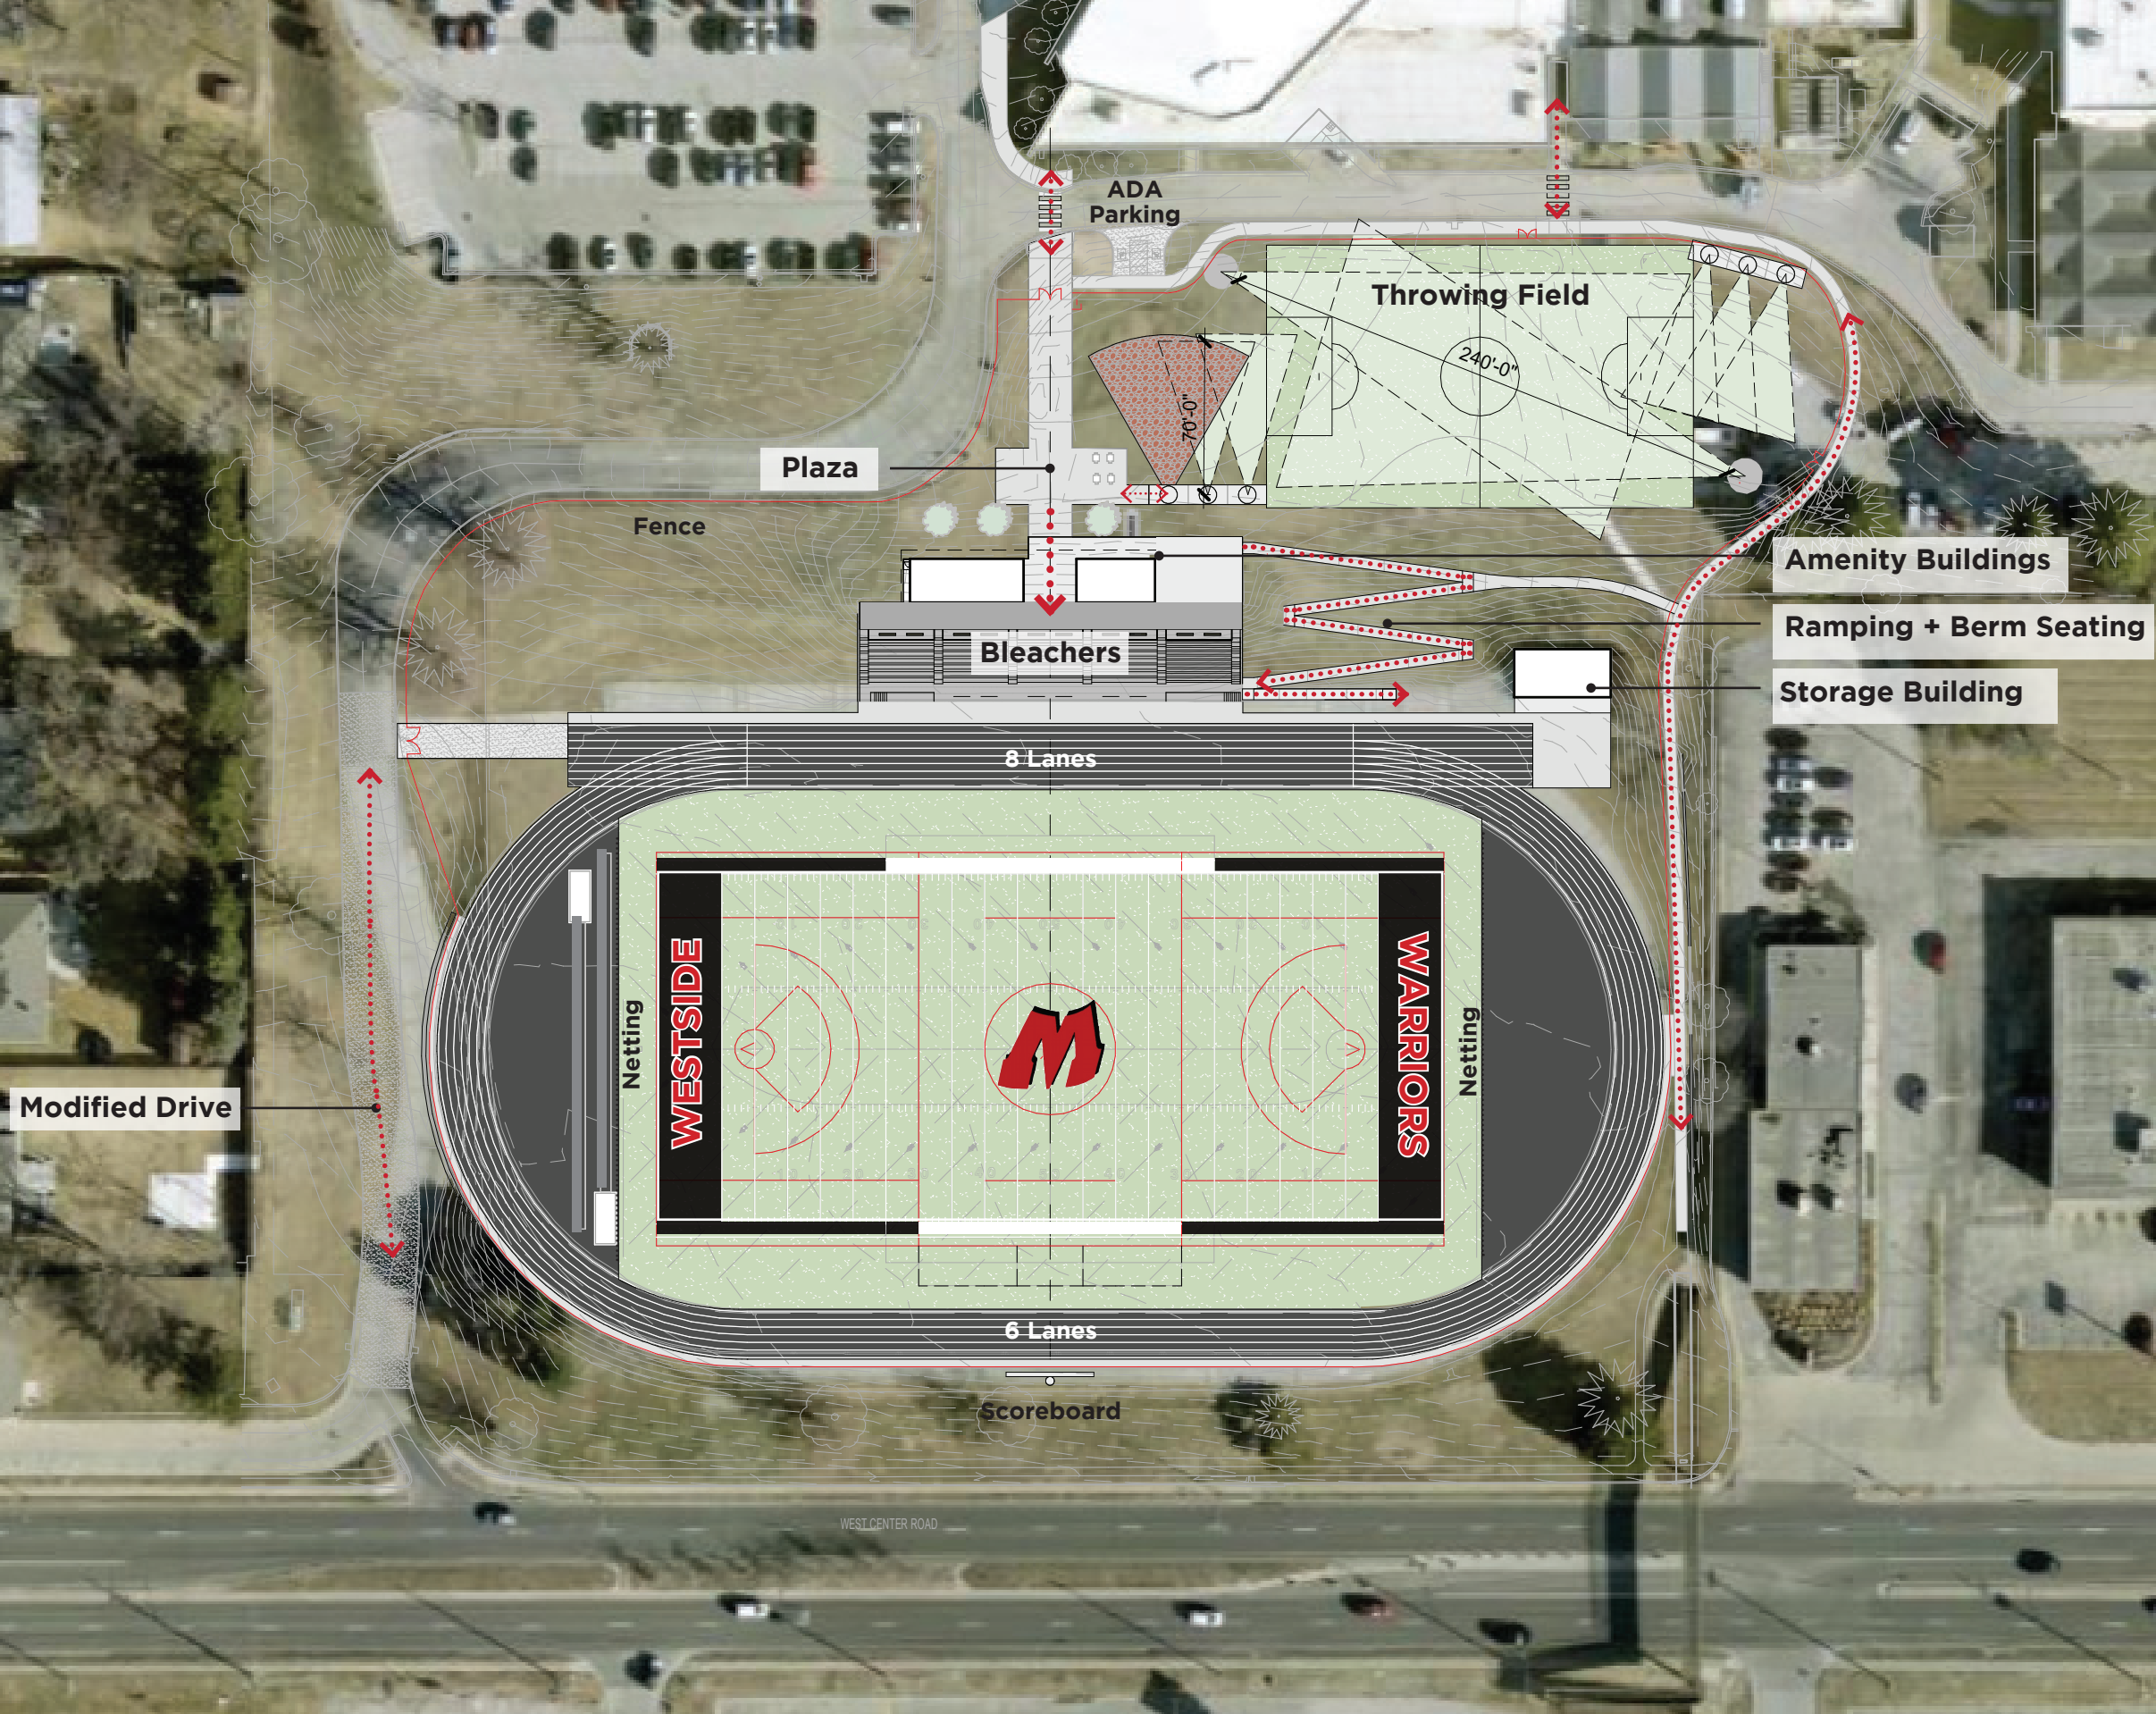

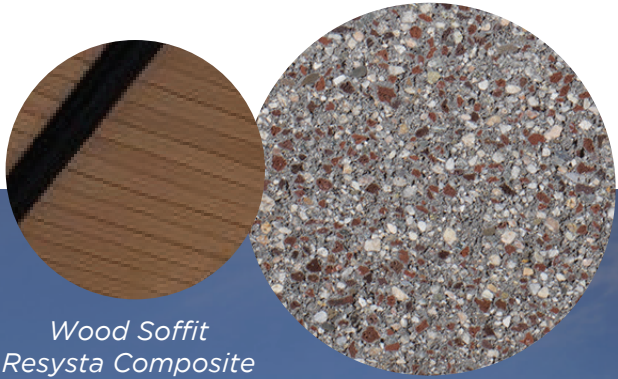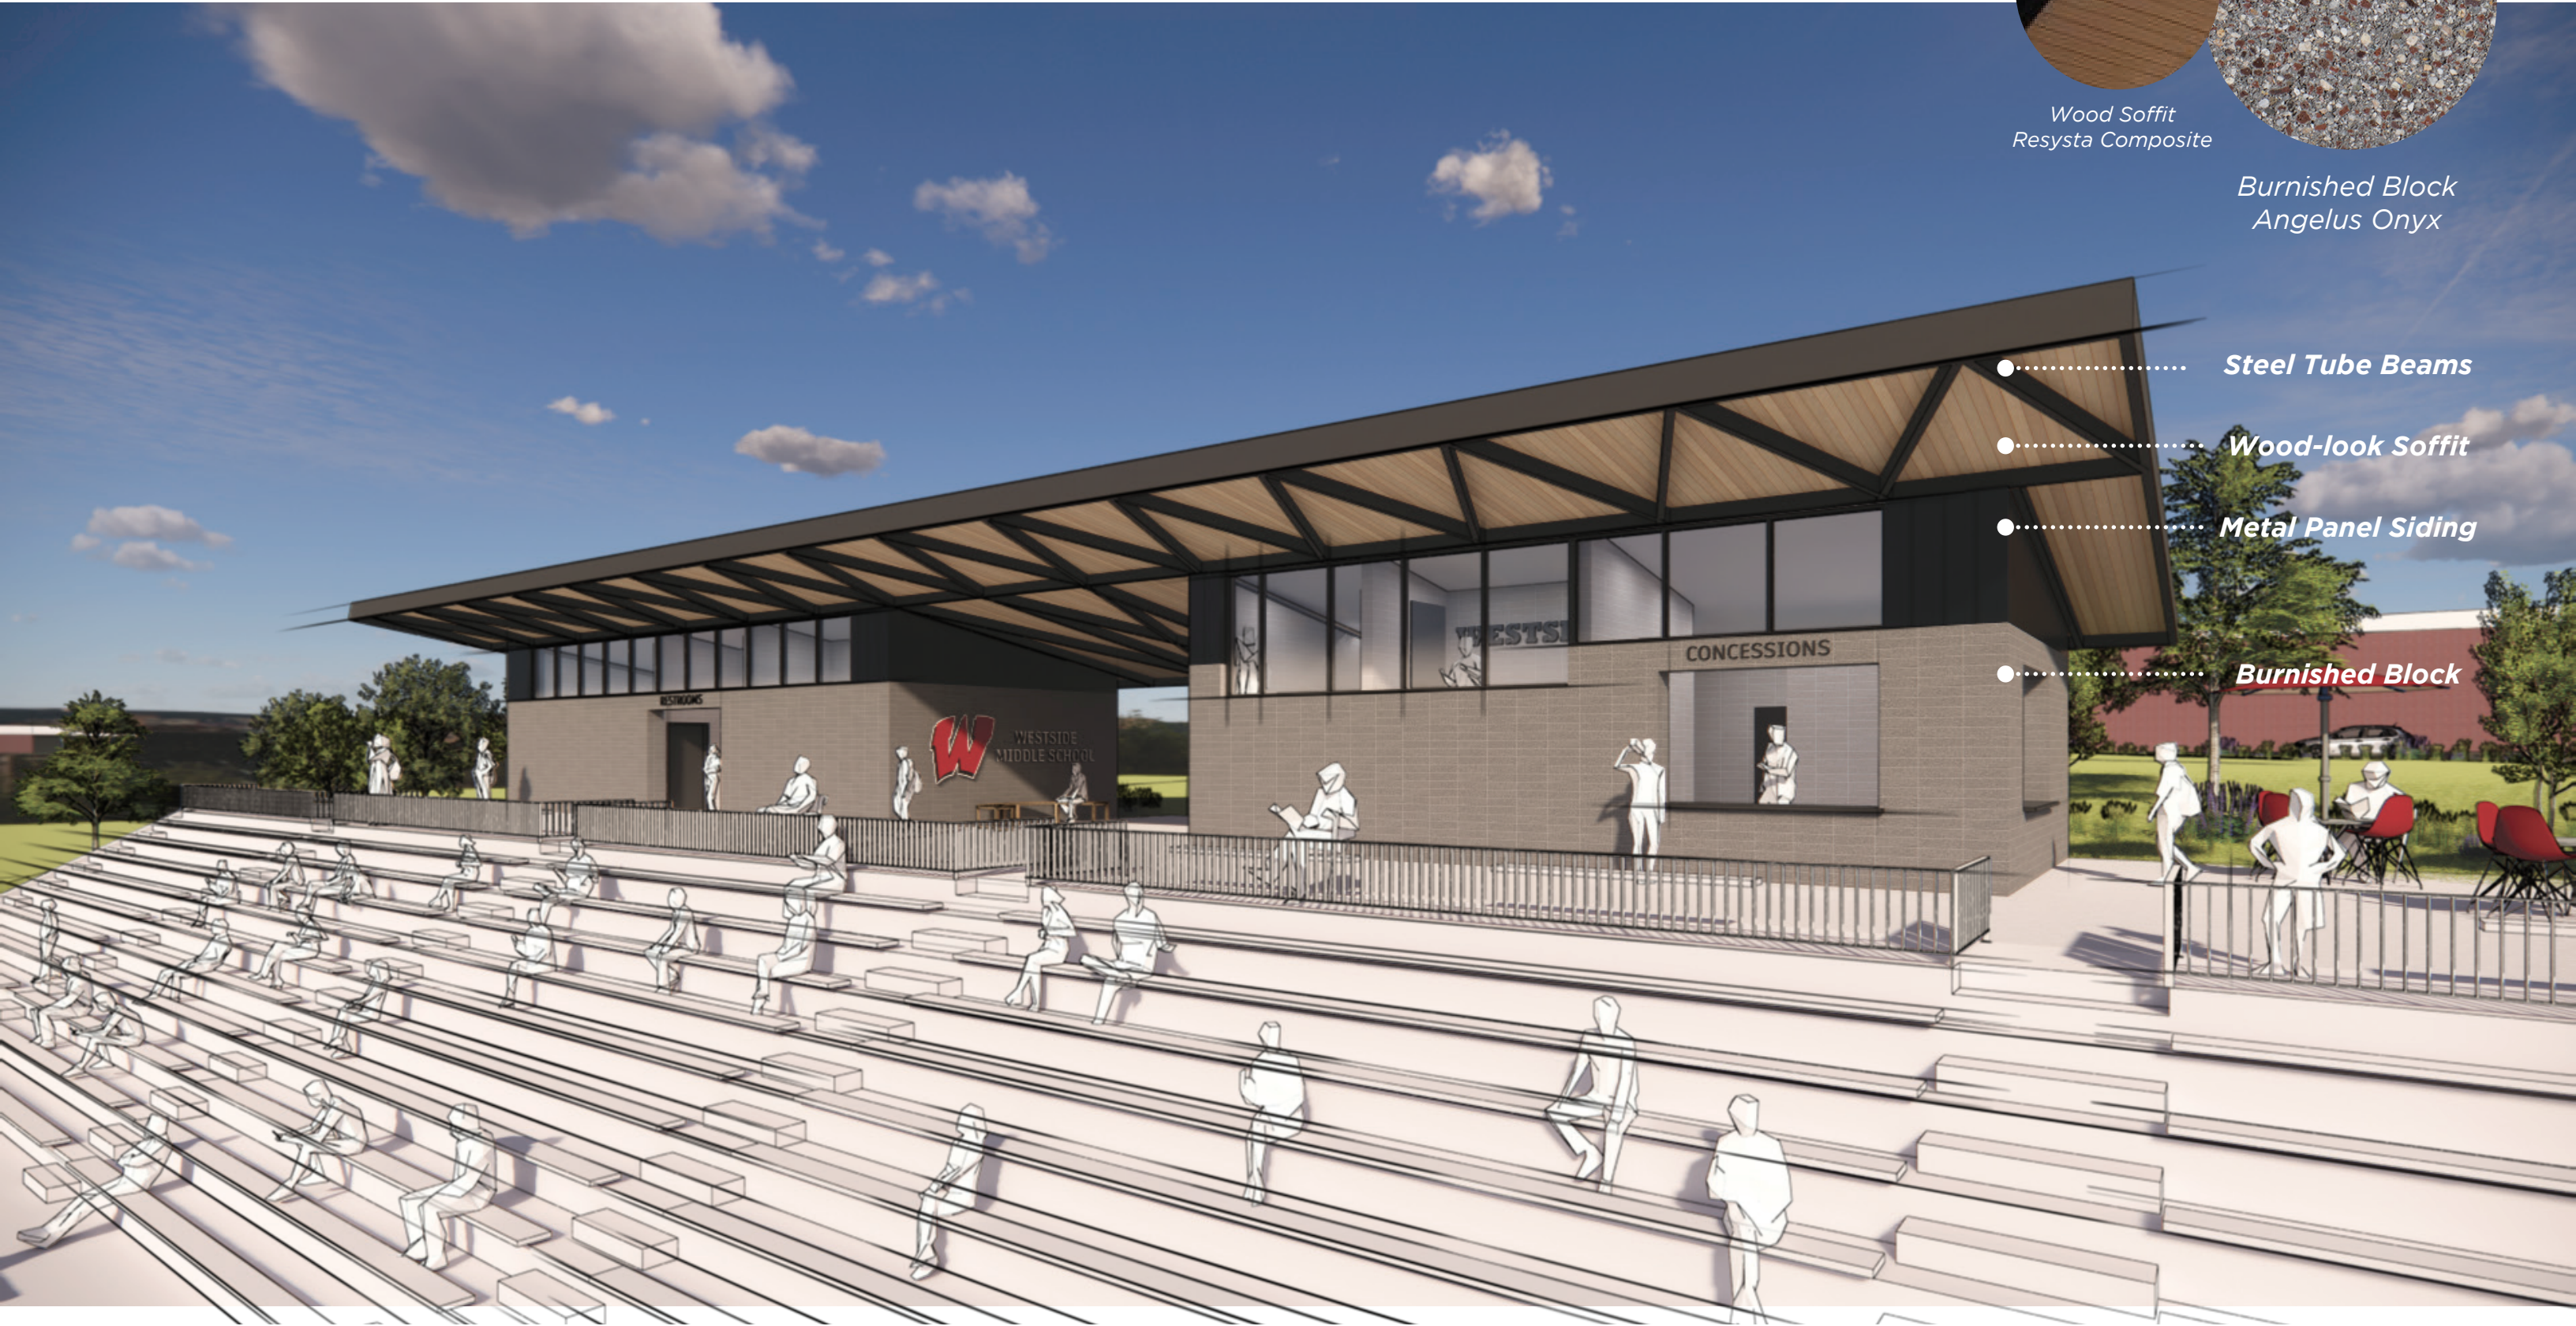

*Burnished Block
Angelus Onyx*

..... *Steel Tube Beams*

..... *Wood-look Soffit*


..... *Metal Panel Siding*

..... *Burnished Block*



WMSTF

Site Section

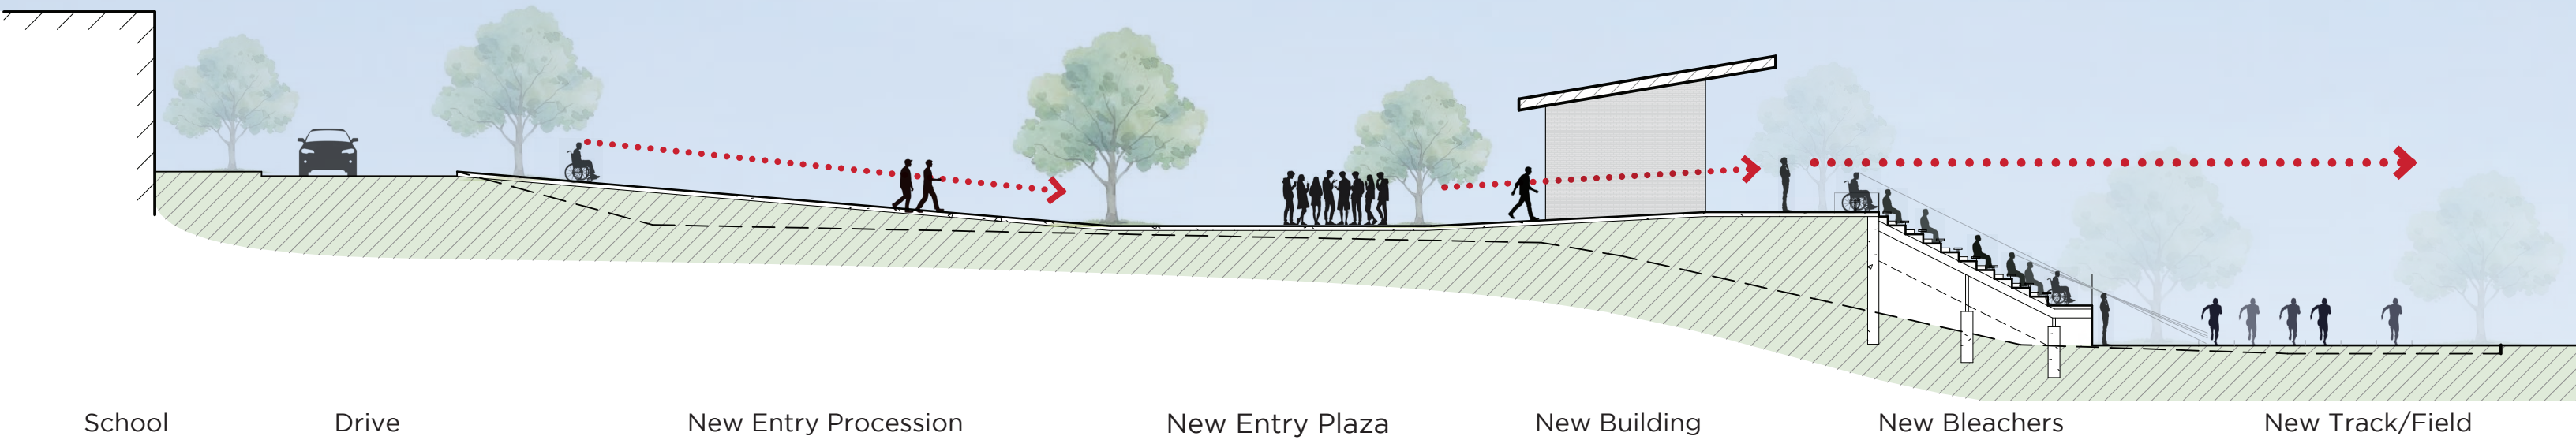

Bleacher Section


7" Risers
10 Rows

Bleacher Plans


1000 seats @ 10 rows

7” Risers

*Code Calculated Seating
Capacity 18” per person

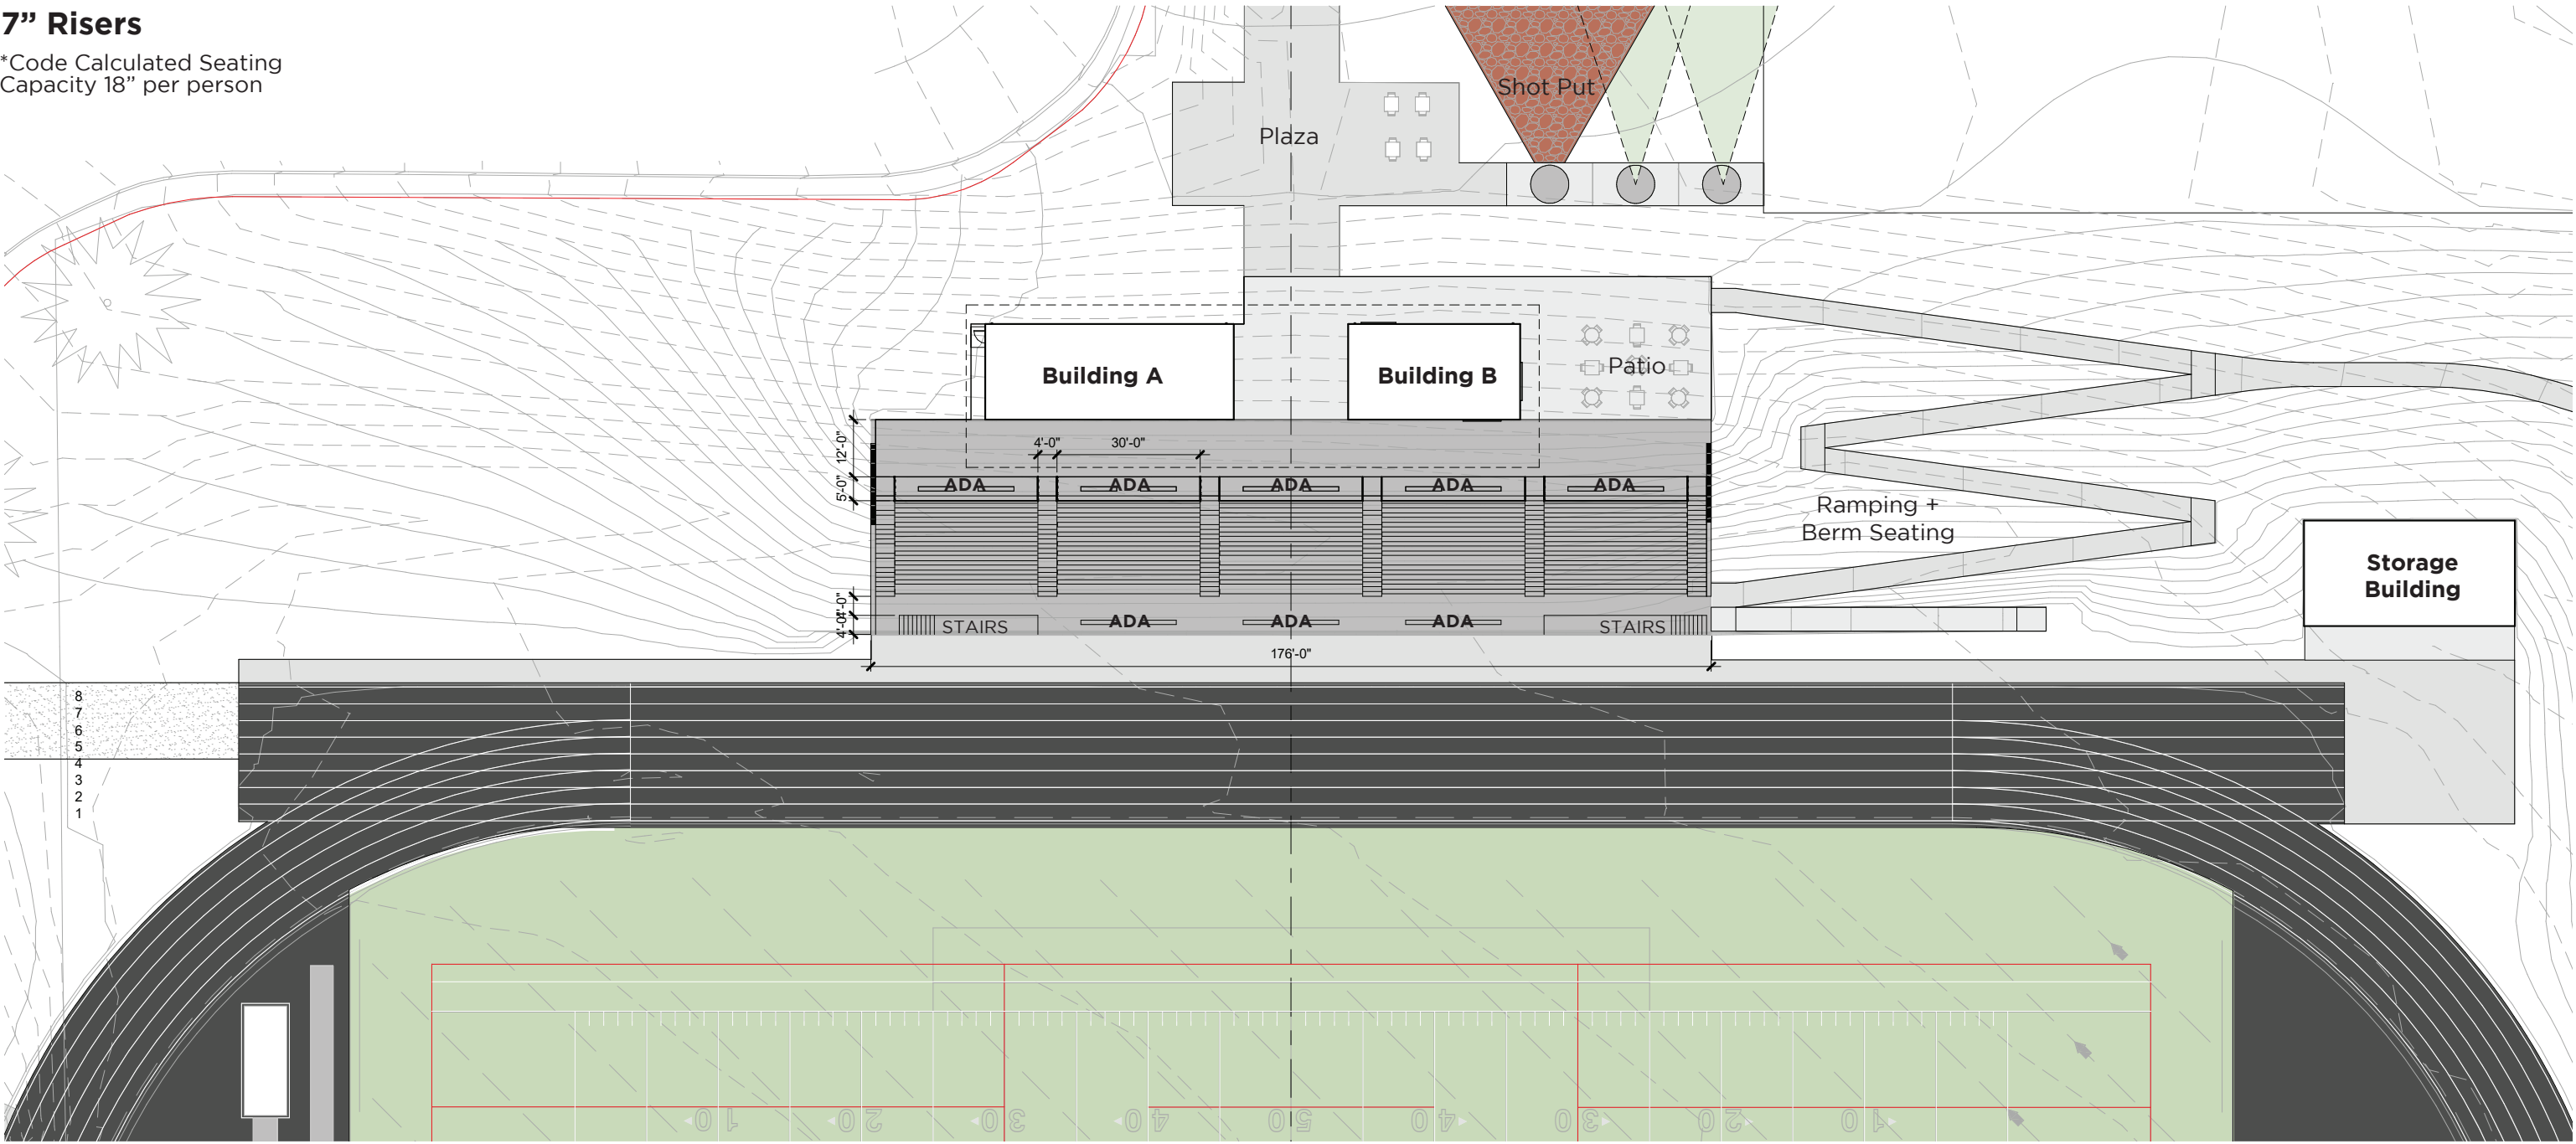

Floor Plan

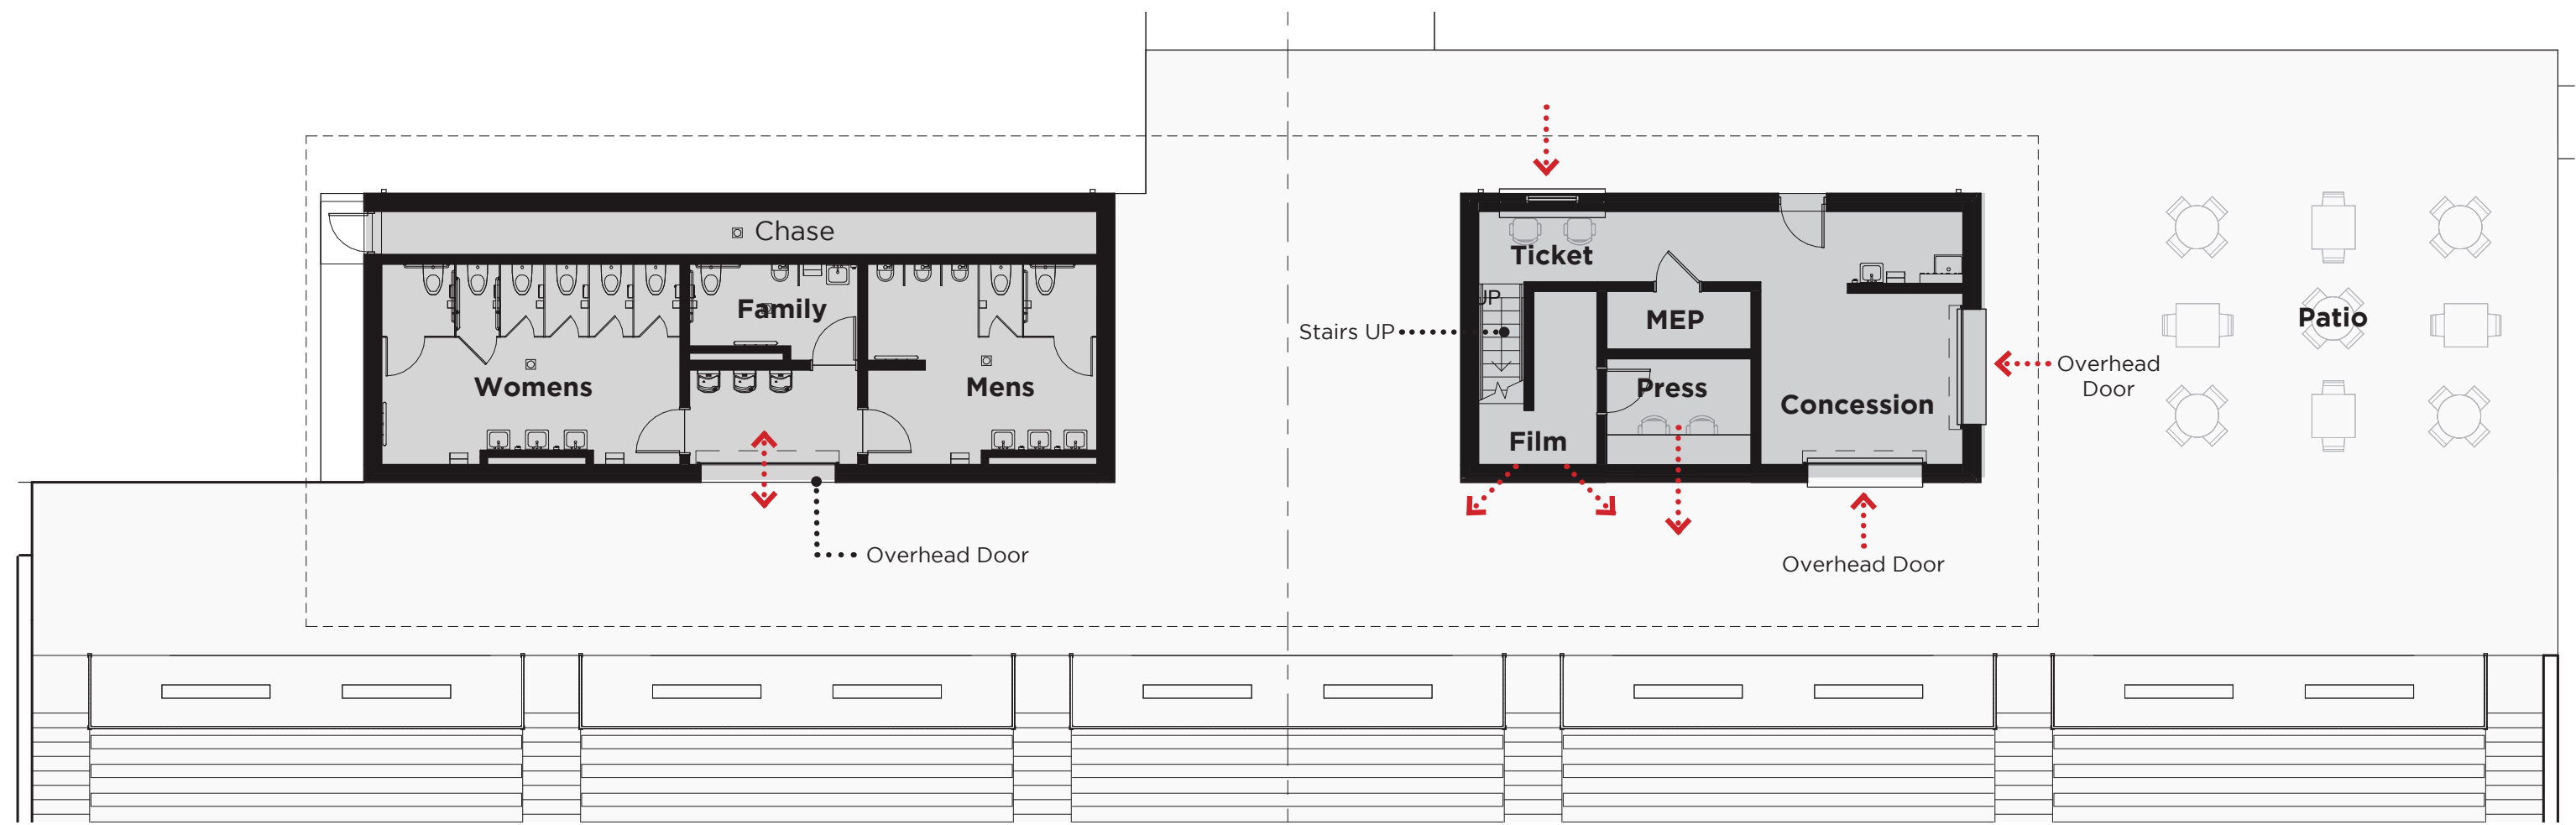

WMSTF

Concept Rendering



III E morrissey
engineering inc

LAMP
RYNEARSON

ALLEY POYNER
MACCHIETTO
ARCHITECTURE