



1 EAST STADIUM MIDLEVEL WALKWAY PLAN - Fence Package
1/8" = 1'-0"

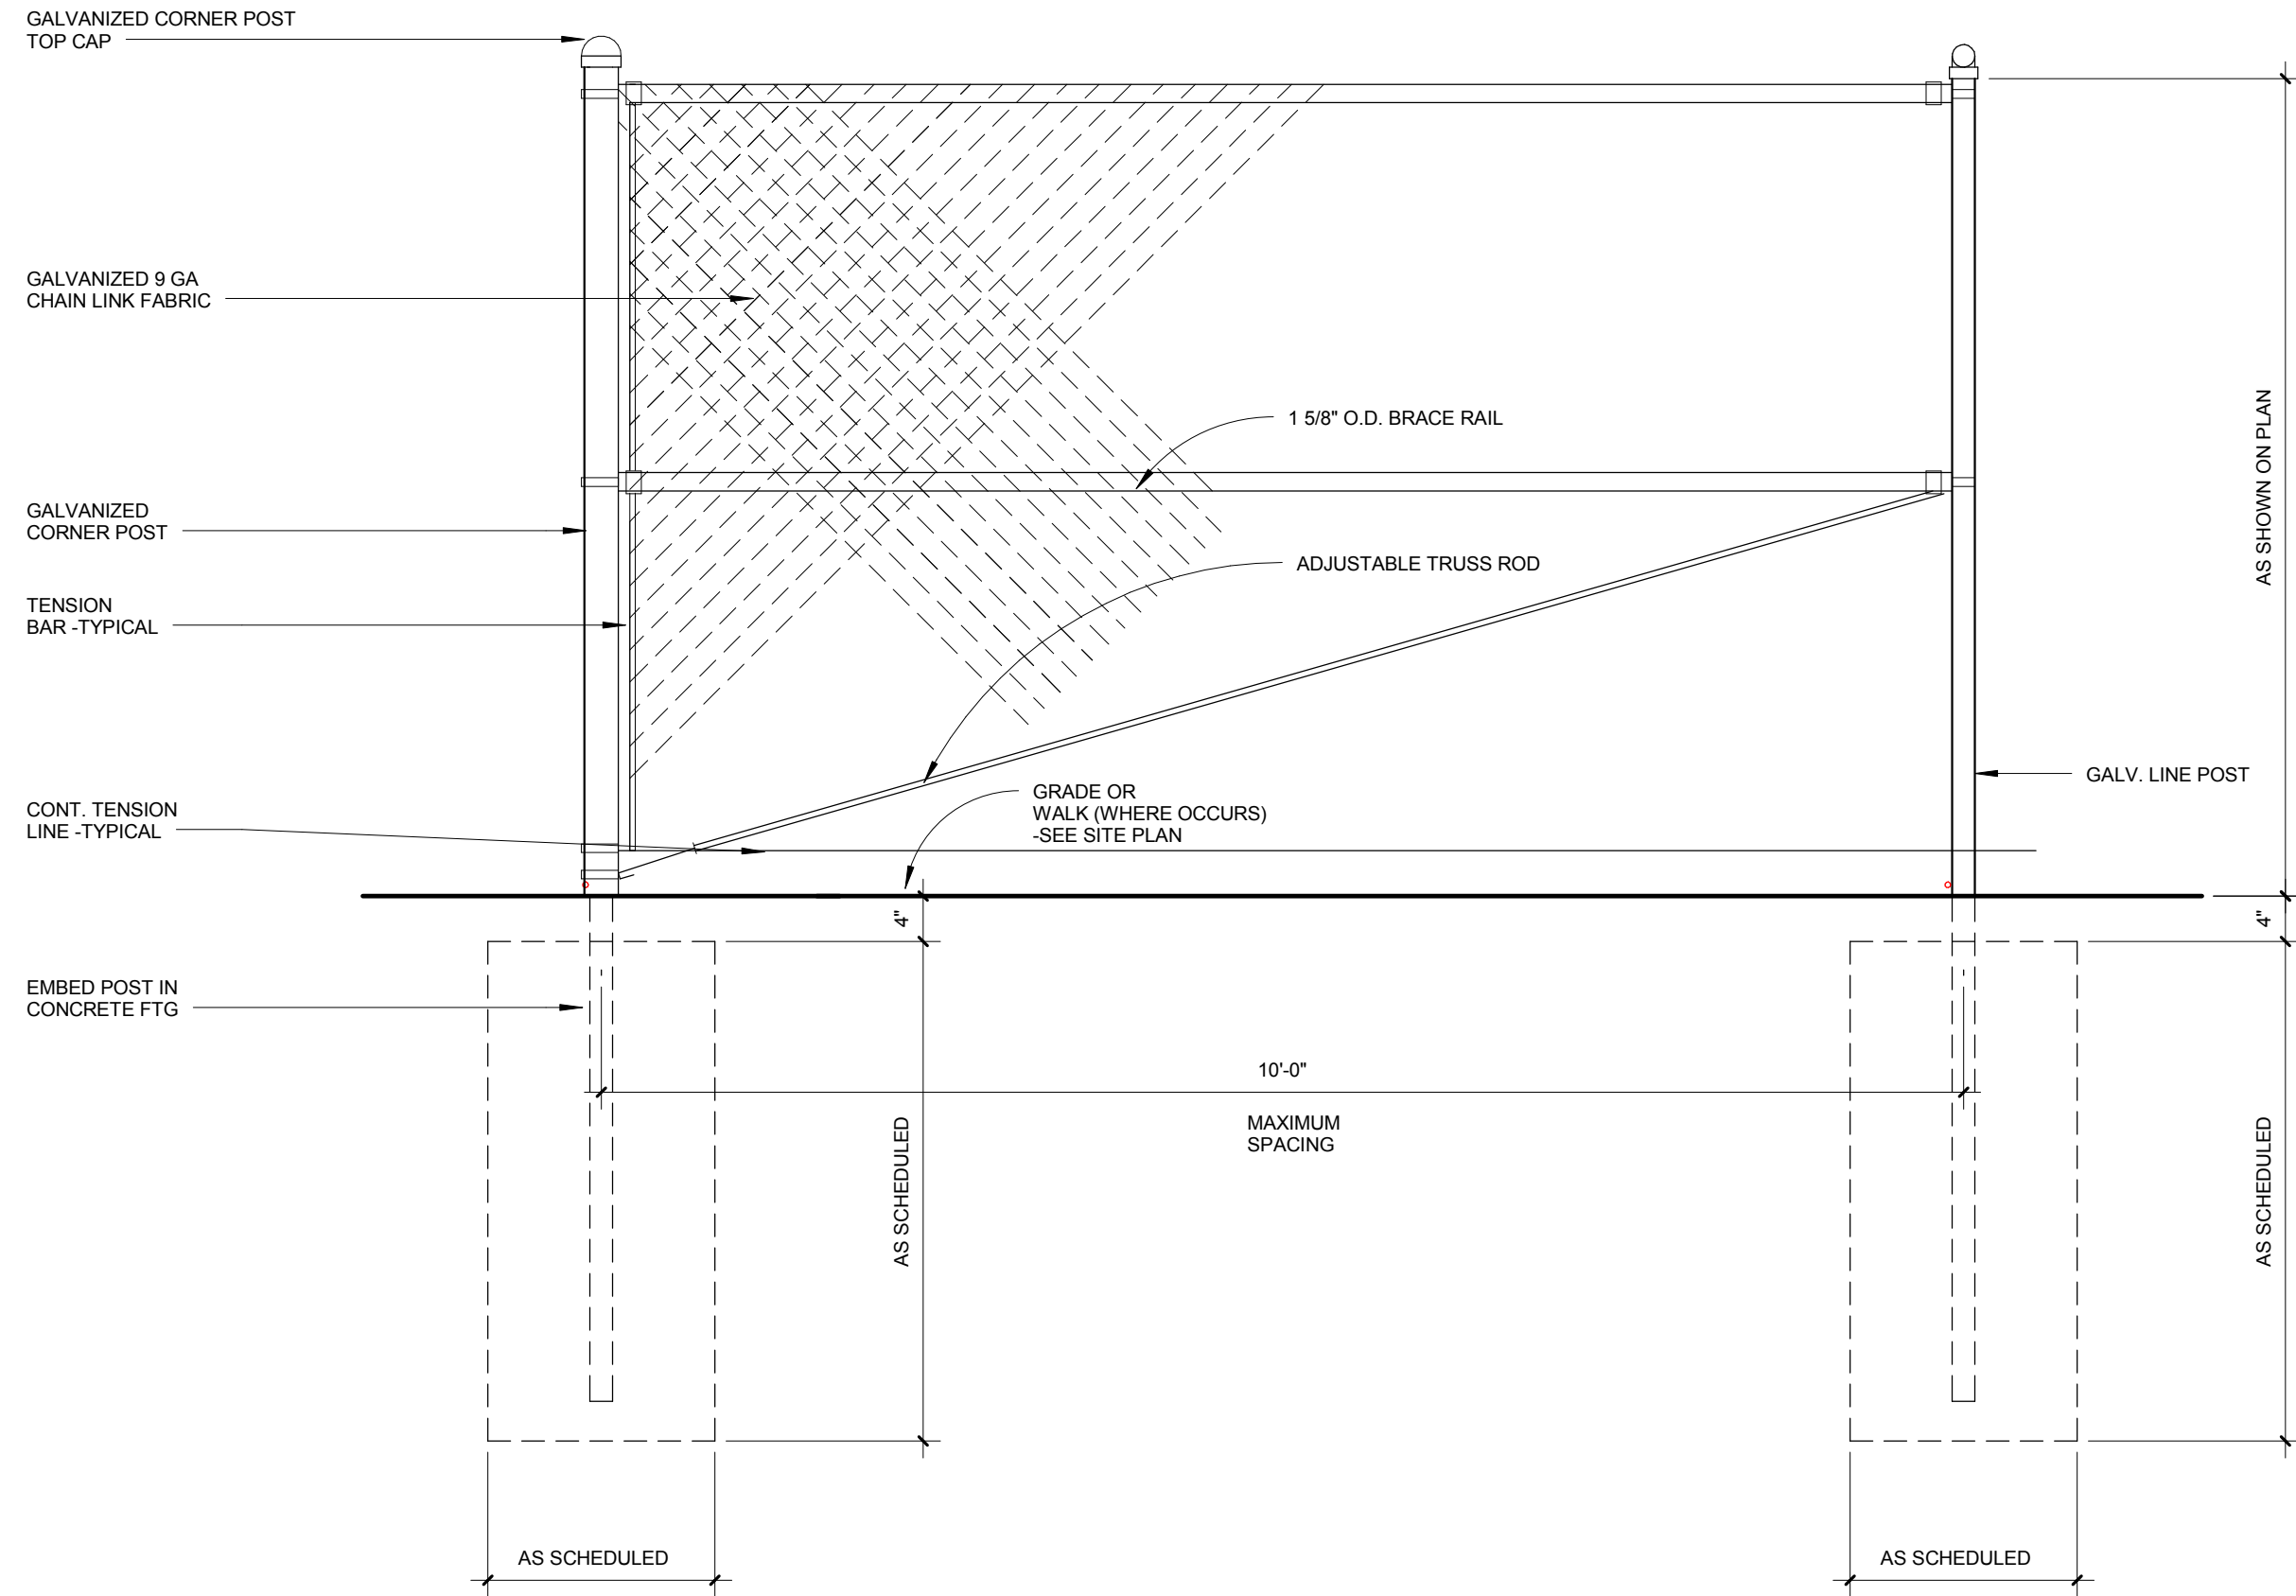

3 DETAIL - FENCE CORNER POST
3/4" = 1'-0"

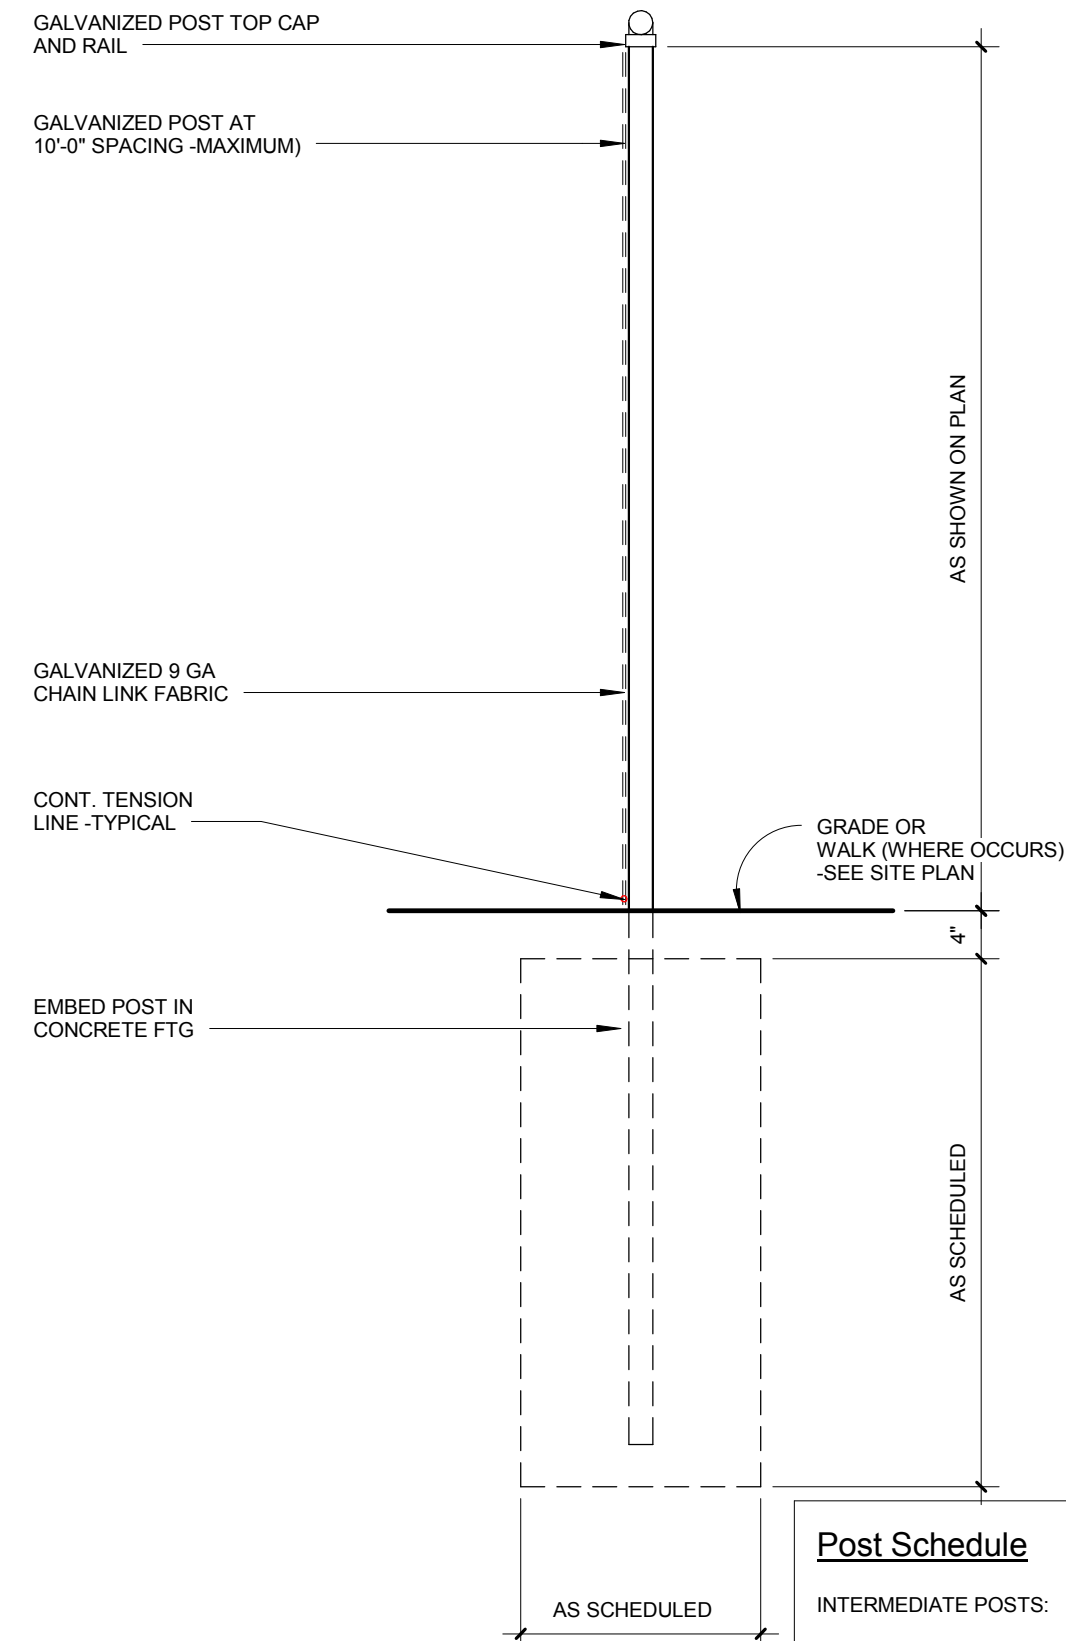

2 DETAIL - FENCE POST
3/4" = 1'-0"

Post Schedule	
INTERMEDIATE POSTS:	2 3/8" O.D.
TERMINAL CORNER POSTS:	3" O.D.
GATE POSTS:	3" O.D. (GATES 4'-0" OR LESS WIDTH) 4" O.D. (GATES 5'-0" AND LARGER IN WIDTH)
TOP RAILS:	1.66" O.D.
CONCRETE FTG. DIA. /DEPTH:	12" DIA. X 36" DEEP FOR LINE POSTS 16" DIA. X 36" DEEP FOR CORNER POSTS 20" DIA. X 36" DEEP FOR GATE POSTS SERVING GATES 6'-0" W. AND LESS 24" DIA. X 48" DEEP FOR GATE POSTS SERVING GATES 6'-0" W. AND LARGER



Michael Glen Kautz - Architect
License - Kansas #2744



1421 E. 104th St.
Suite 100
Kansas City, MO 64131
T: 816.763.9500 F: 816.763.9757
ACI/Boland, Inc.
Kansas City | St. Louis
Licensee's Certificate of Authority Number:
Kansas: #A-508

CIVIL CONSULTANT

BHC Rhodes
7101 College Blvd.
Overland Park, Kansas 66210
Licensee's Certificate of Authority Number:
Kansas #E-321
(913) 663-1900

STRUCTURAL CONSULTANT

Bob D. Campbell & Co., Inc.
4338 Bellevue
Kansas City, Missouri 64111
Licensee's Certificate of Authority Number:
Kansas #1119
(816) 531-4144

MEP CONSULTANT

Malone, Finkle, Eckhardt & Collins
7780 W. 119th St.
Overland Park, Kansas 66213
Licensee's Certificate of Authority Number:
Kansas #E-1186
(913) 322-1400



Shawnee Mission School District

Renovations & Additions to

South Stadium @ Shawnee Mission South High School

5800 W. 107th Street, Overland Park, Kansas 66207

Date	08-26-2016
Job Number	4-14225
Drawn By	Author
Checked By	Checker

Revision		
Number	Date	Description
9	1-26-17	Fence Package

ASI SET

A1.2F

© 2016 ACI/BOLAND, Inc.