


- Boulders/Rocks
- # 1 Entry - Paver/Flagstone
- # 2 - Gazebo
- # 3 - Benches
- # 4 - Herb areas
- # 5 - Vegetable Areas
- # 6 - Flower beds
- # 7 - Native plants
- # 8 - Memorial Planting Beds
- # 9 - Fruit/Citrus
- # 10 - Potting bench w/water
- # 11 - Outdoor kitchen
- # 12 - Raised flower beds
- # 13 - Storage area, compost/soil
- # 14 - Water feature w/no standing water
- # 15 - Art sculptures
- # 16 - Mural across wall
- # 17 - Flowering vines along fencing
- # 18 - Composting Area
- # 19 - Worm bins
- # 20 - Sponsor signage
- # 21 - Work station
- # 22 - Classroom sitting areas are designed into garden
- # 23 - Engraved paver area
- # 24 - Shaded reading area
- # 25 - Radius vine arbor
- # 26 - Grape arbor or equal
- # 27 - Sun Dial

Brownell School

Education Garden

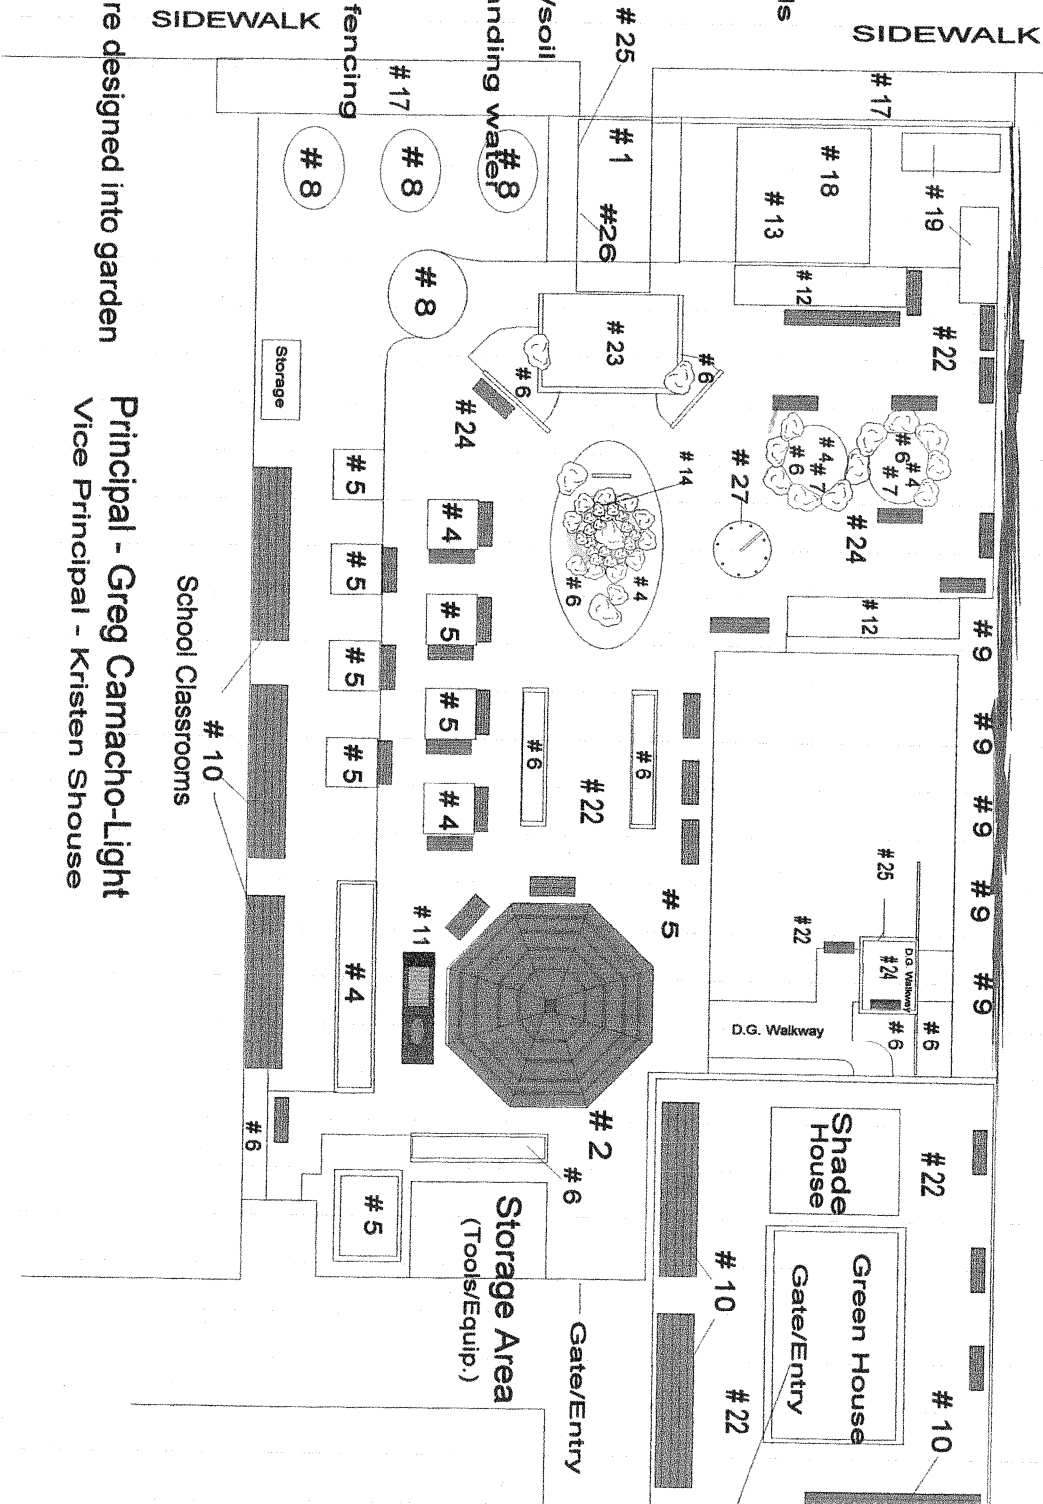

Scale - 1" = 20'