



WEST BLOOMFIELD SCHOOL DISTRICT
Educating Students to be their Best IN and FOR the World

PLANNING UPDATE


May 2, 2019



Architect of Record



Construction Manager

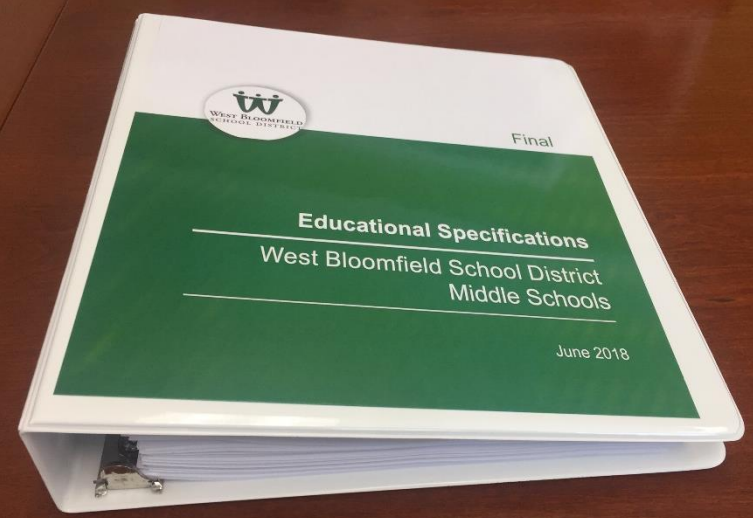


New West Bloomfield Middle School

1. Education Specifications prepared by ThinkSmart


2. Board presentation December 3, 2018

3. Board approval December 17, 2018

https://drive.google.com/open?id=1qiBLuCAp_cuUqK-YntV8U_r8NTmTFaKc

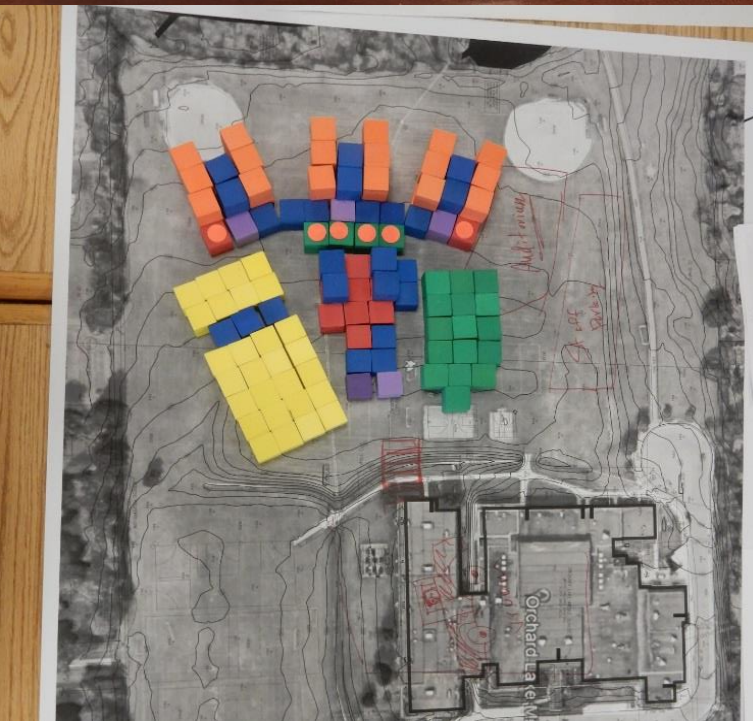

LEARNING COMMUNITIES FUNCTIONAL RELATIONSHIPS

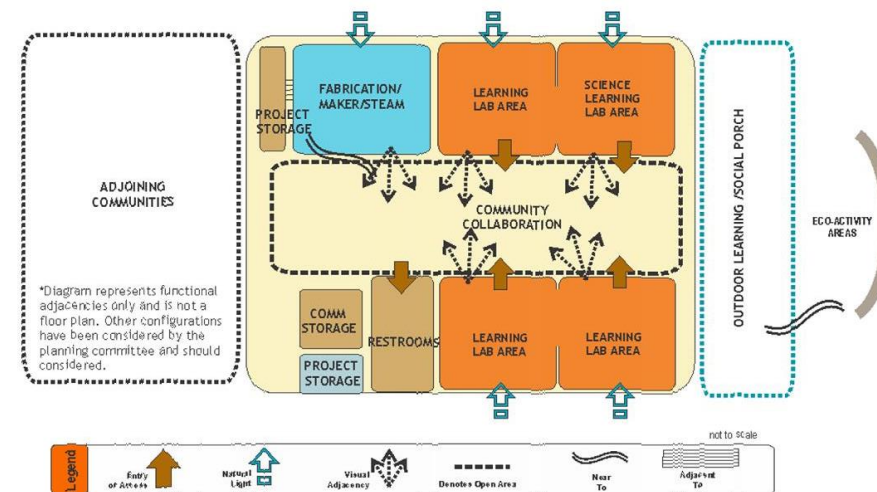

New West Bloomfield Middle School-Timeline



- 1. Planning and Design – NOW**
- 2. Meeting with West Bloomfield Township April 30**
- 3. Start of construction (mass grading) – Summer 2019**
- 4. Ceremonial groundbreaking – August 2019**
- 5. Grand opening – September 2022**



New West Bloomfield Middle School



1. Existing site topography

SITE FUNCTIONAL RELATIONSHIPS

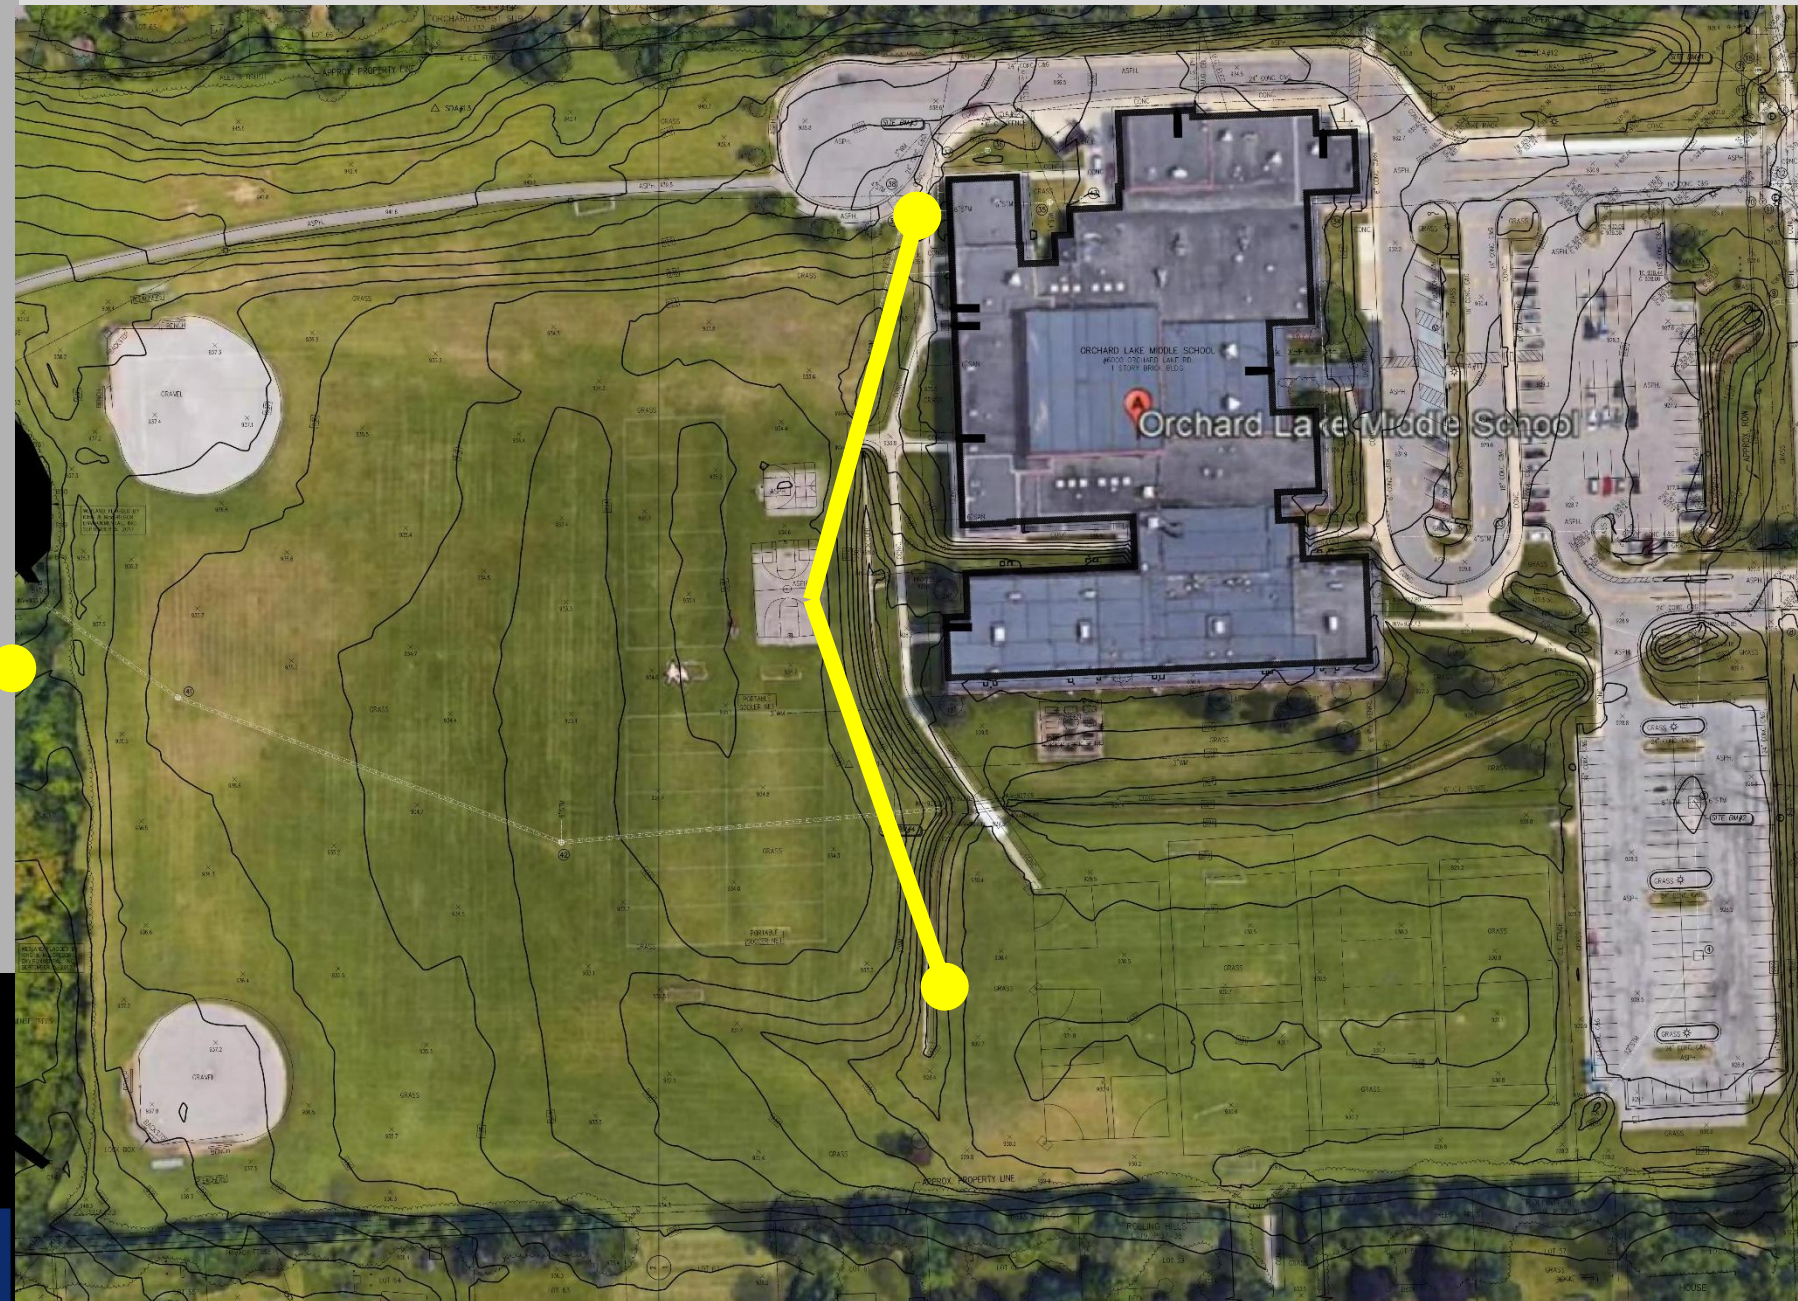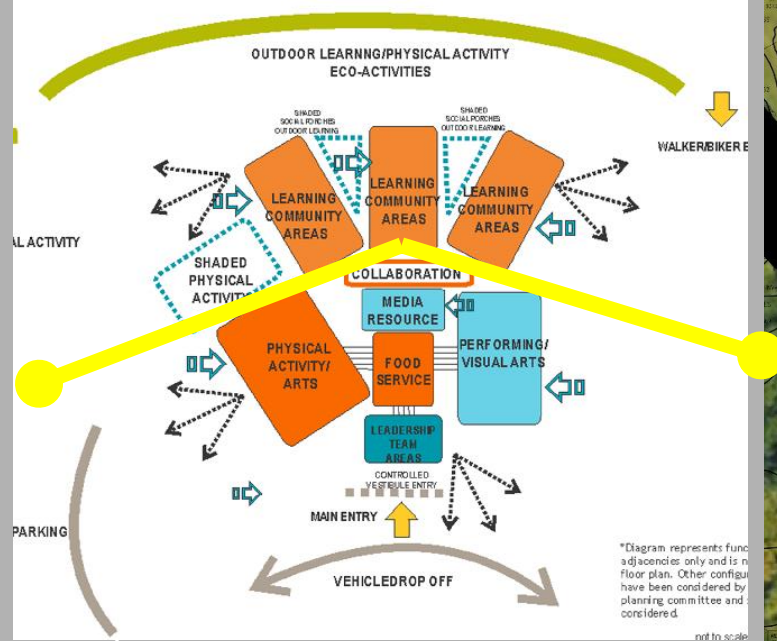


New West Bloomfield Middle School

1. Site conceptual plan

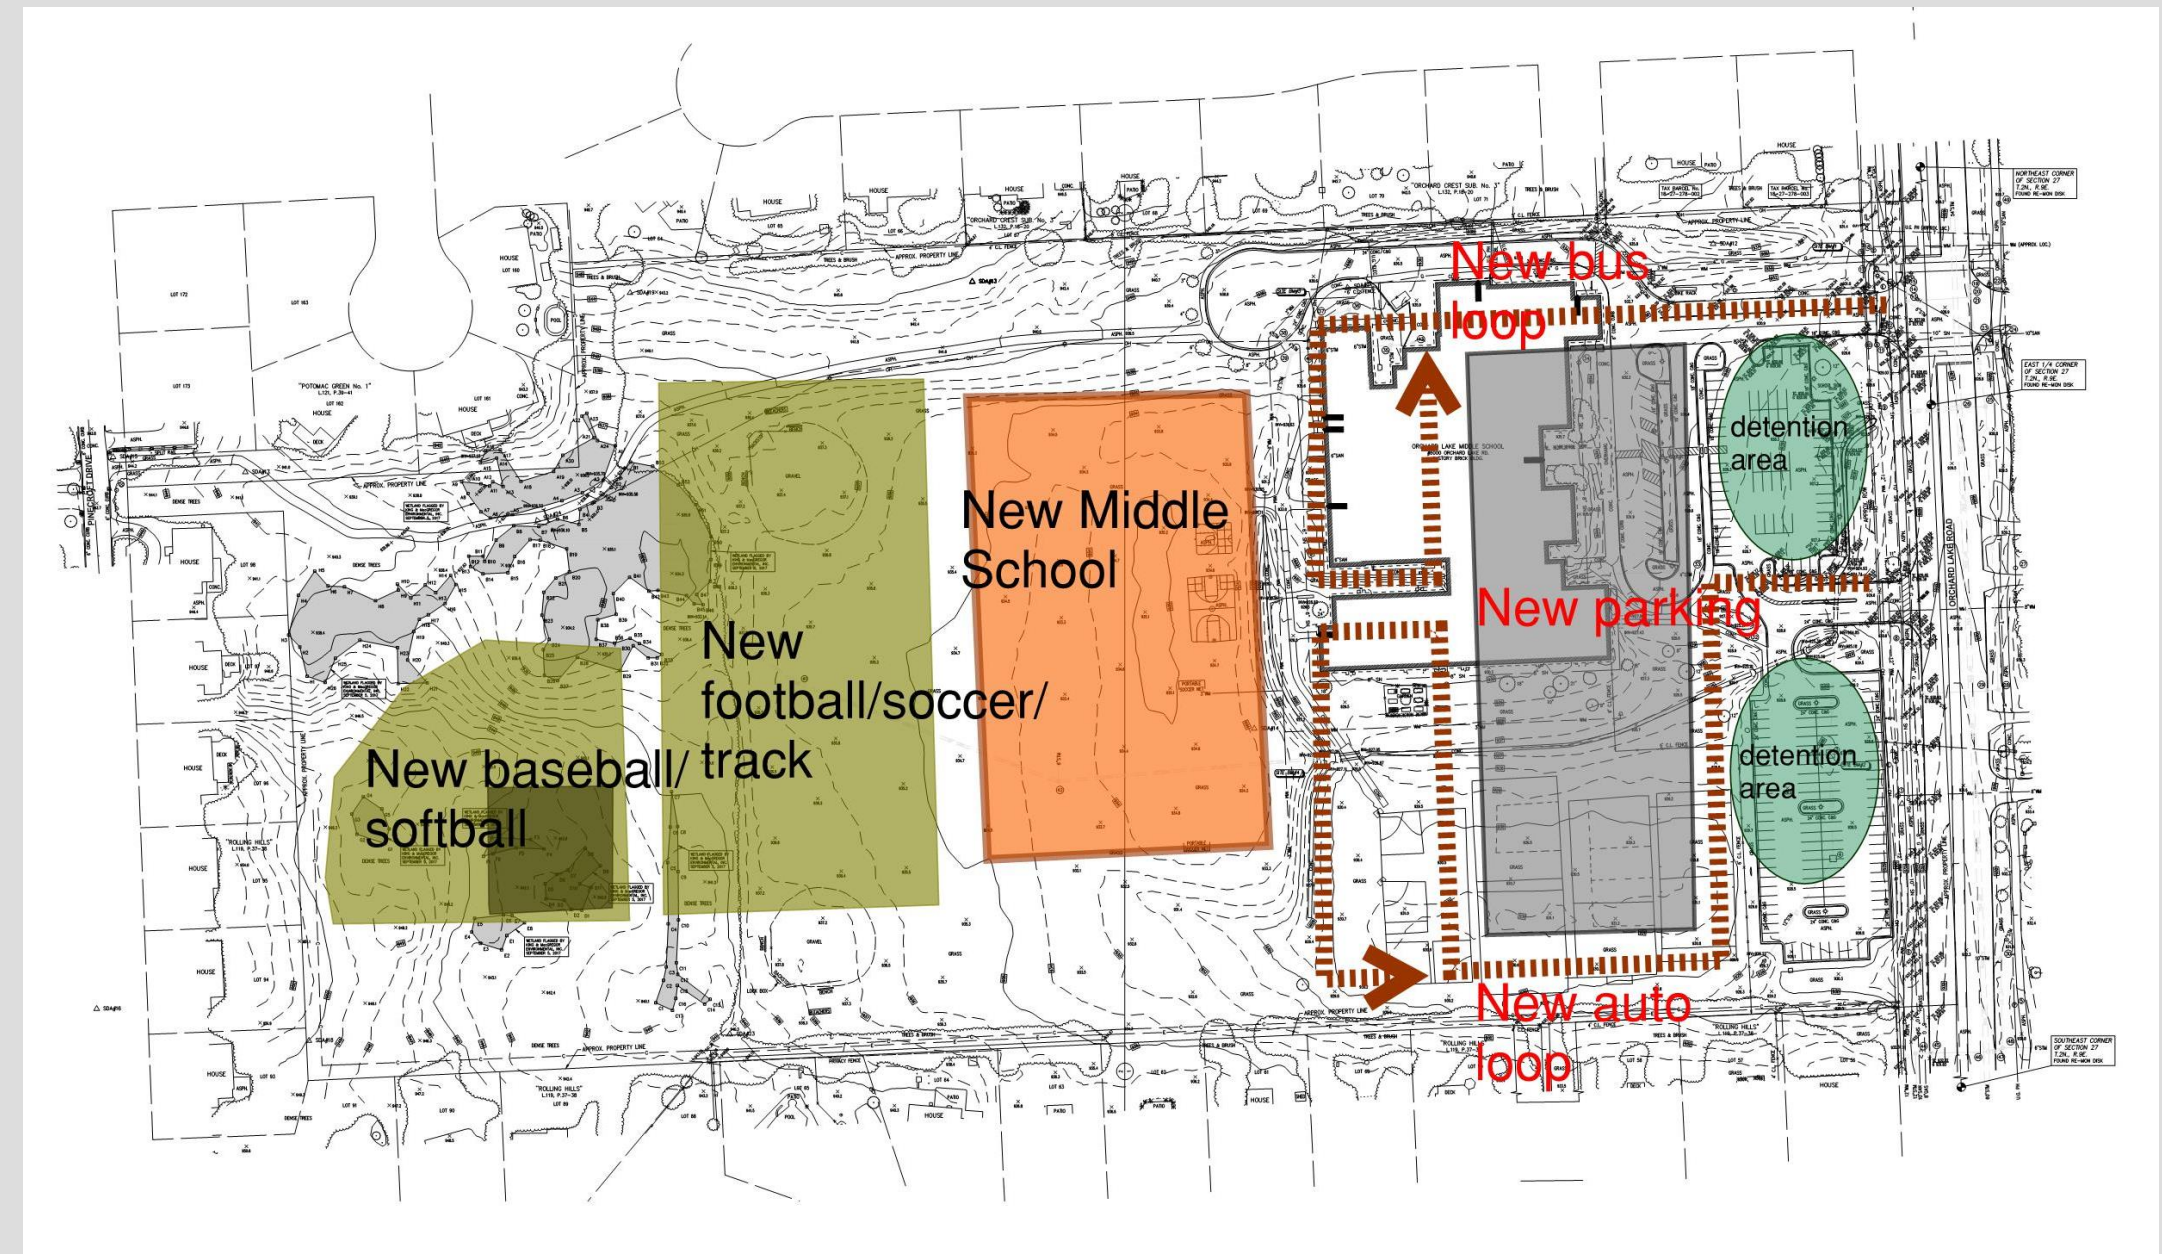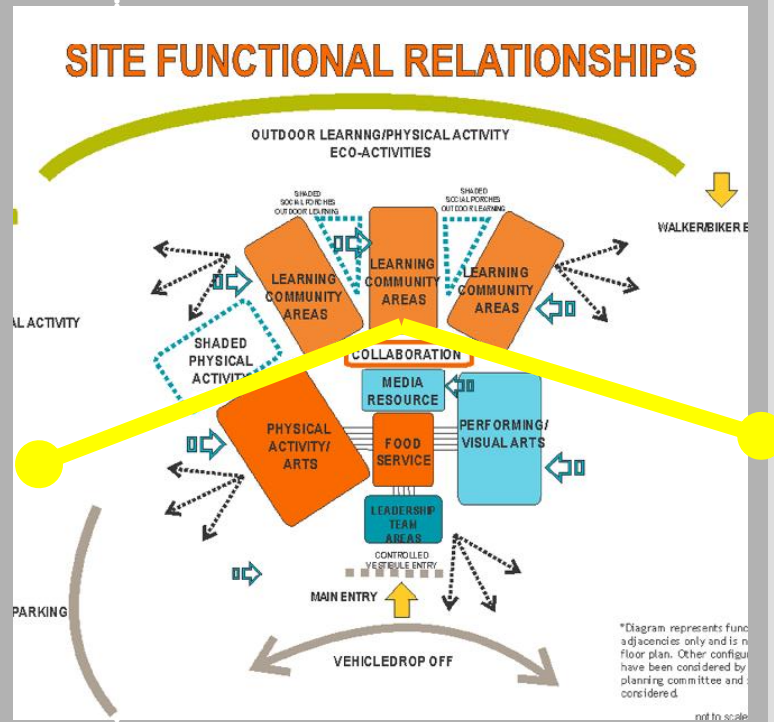



WEST BLOOMFIELD SCHOOL DISTRICT
Educating Students to be their Best IN and FOR the World

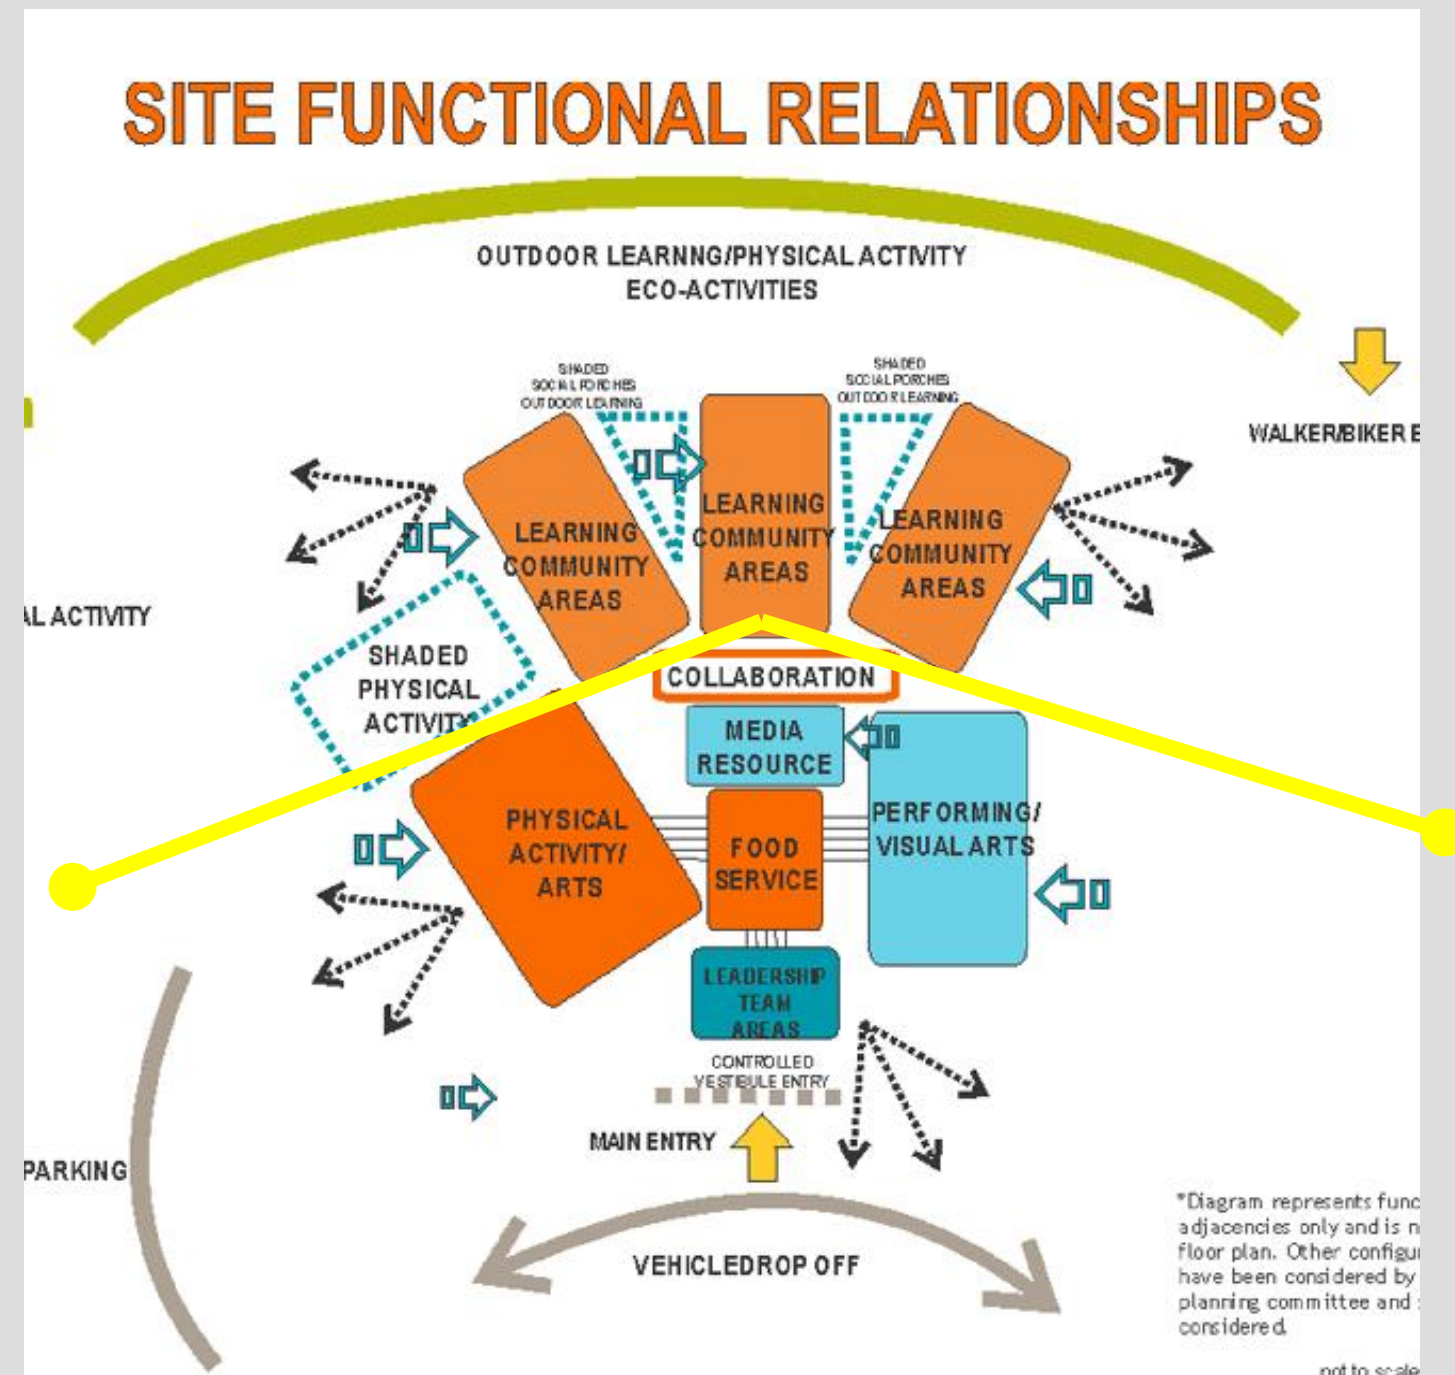



KEY PLAN	
ISSUE DATE	ISSUED FOR
DATE	PURPOSE
DRAWN	FA
CHECKED	FA
APPROVED	FA


FRENCH
 associates
 236 Mill Street
 Rochester, MI 48307
 T 248.656.1377
 F 248.656.7746
 @FRENCHASSOCIATES

PROJECT
**WEST BLOOMFIELD
 SCHOOL DISTRICT
 NEW MIDDLE SCHOOL**

WEST BLOOMFIELD,
 MICHIGAN

SHEET
**ARCHITECTURAL
 SITE PLAN**

PROJECT NUMBER
2017-041


SHEET NUMBER
A1.00

 **ARCHITECTURAL SITE PLAN**
 SCALE: 1/50



New West Bloomfield Middle School

GRAPHIC SCALE
(IN FEET)
0 30 60 120
1 inch = 60 ft.

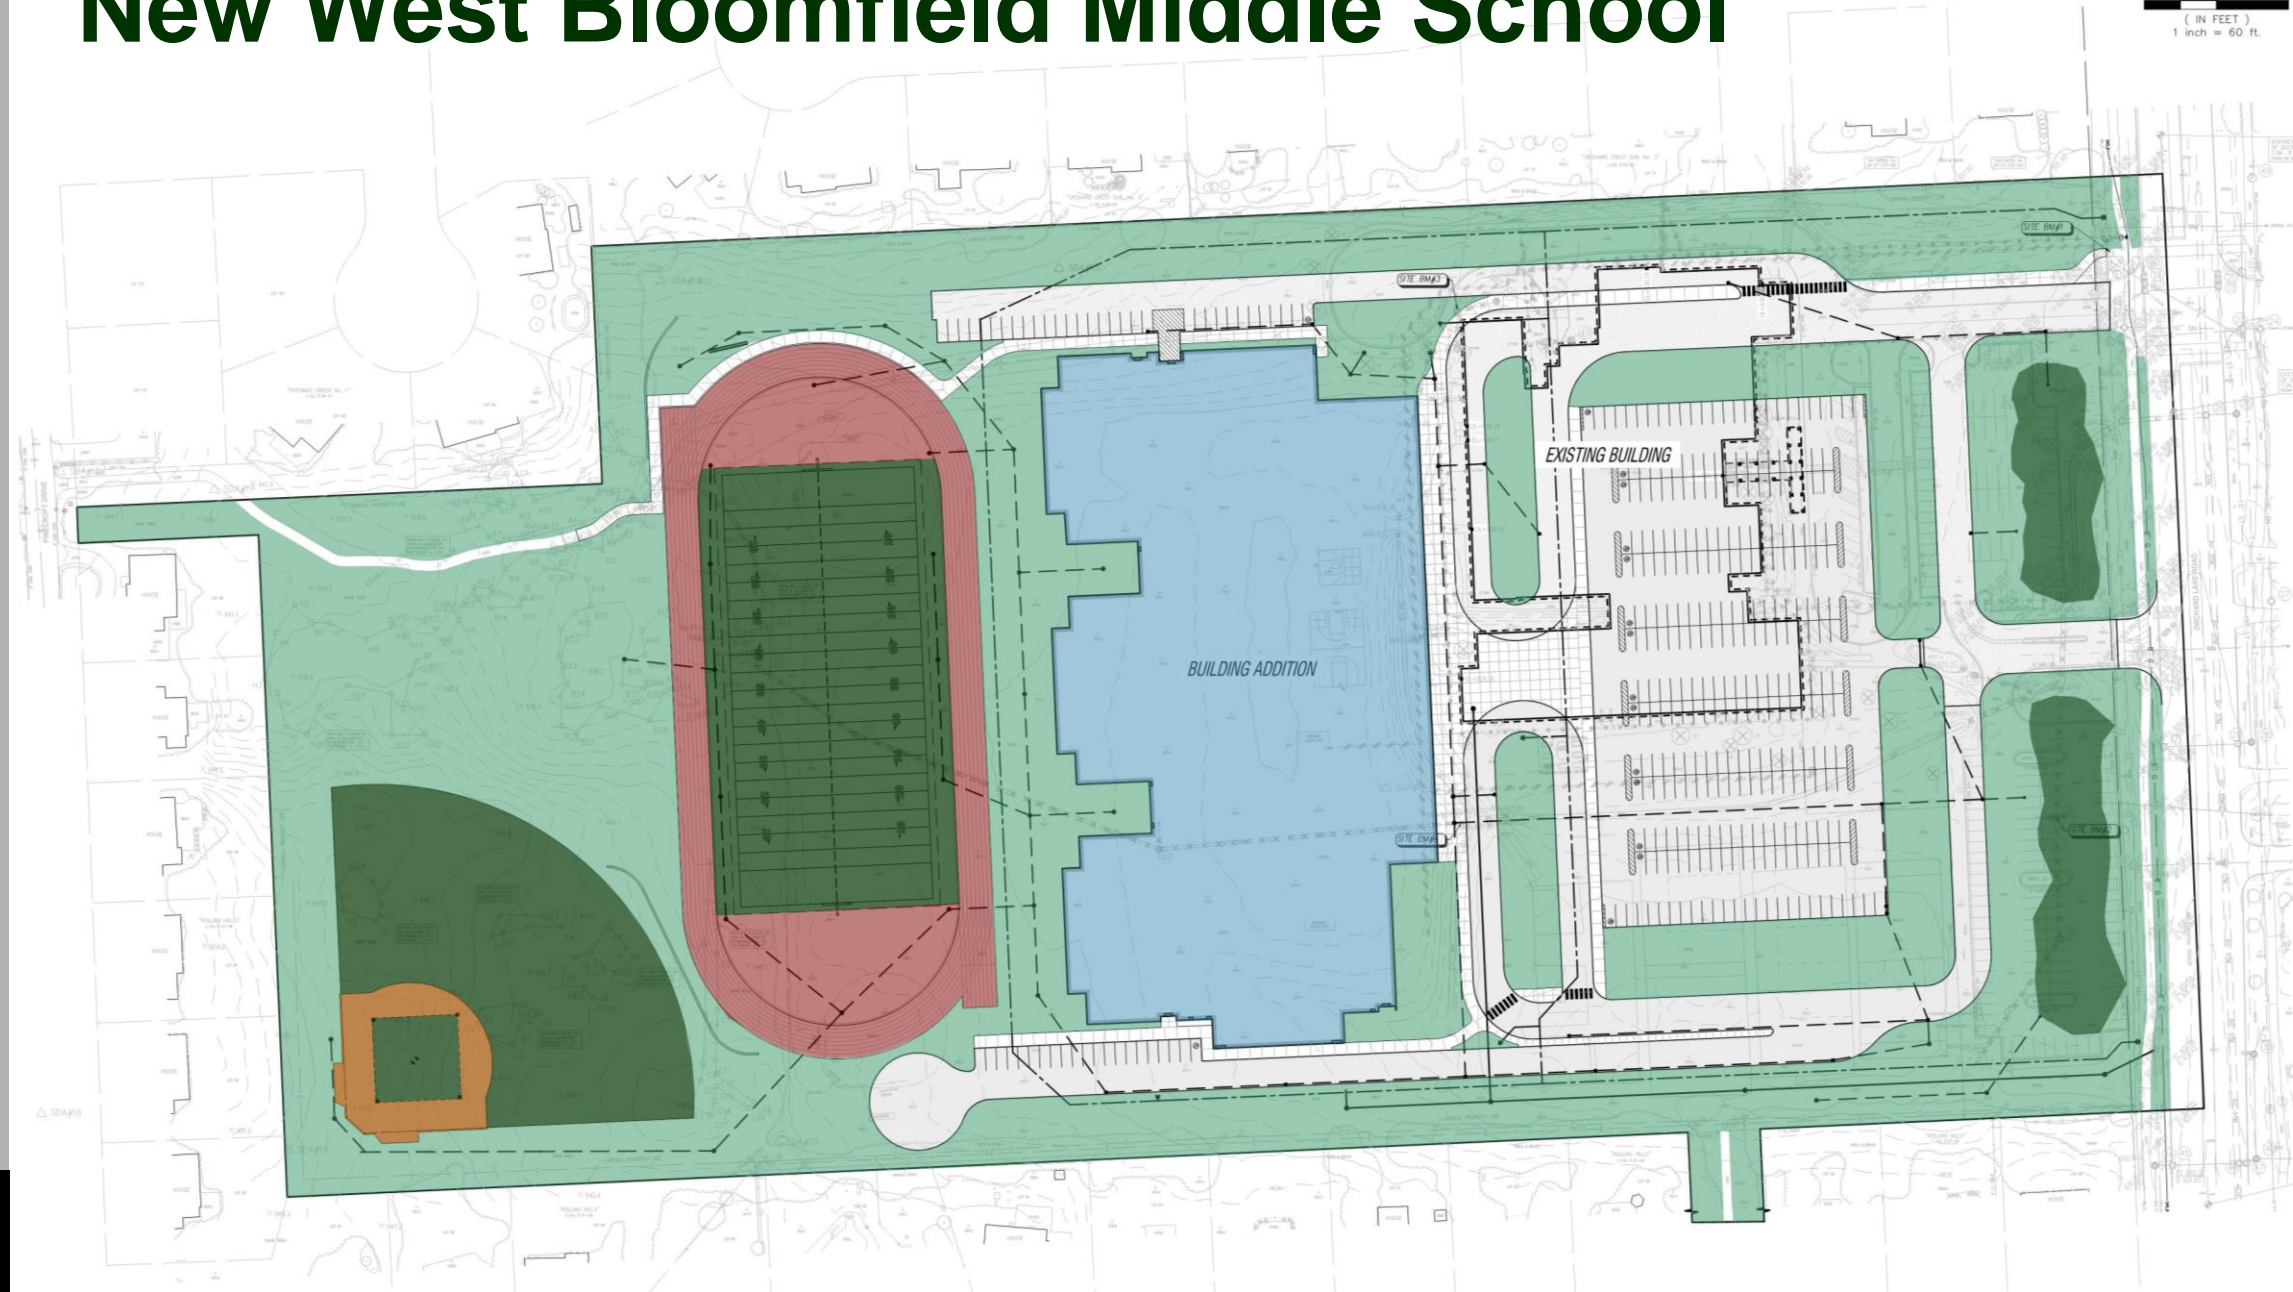

New West Bloomfield Middle School – 1st Floor



New West Bloomfield Middle School-2nd Floor

