




LEGEND

- ASBESTOS-CONTAINING 9" x 9" FLOOR TILE AND BLACK MASTIC
- ASBESTOS-CONTAINING MASTIC AND NON-ASBESTOS-CONTAINING BLUE 12" x 12" FLOOR TILE
- ASBESTOS-CONTAINING FLOOR TILE AND MASTIC UNDER WOOD FLOORING
- ASBESTOS-CONTAINING BLACK SINK UNDERCOATING
- ASSUMED ASBESTOS-CONTAINING MIRROR MASTIC
- ASSUMED ASBESTOS-CONTAINING FIRE DOORS

NOTE: SCALE AND LOCATIONS ARE APPROXIMATE

DATE	01/10/18	ASBESTOS-CONTAINING MATERIALS LOCATION MAP	FIGURE NUMBER
PROJECT NO.	293358	Arts & Communication Magnet Academy	2.1
DRAWN BY	SC	11375 SW Center Street	
CHECKED BY	MC	Beaverton, OR 97005	
CHECKED BY	RL		

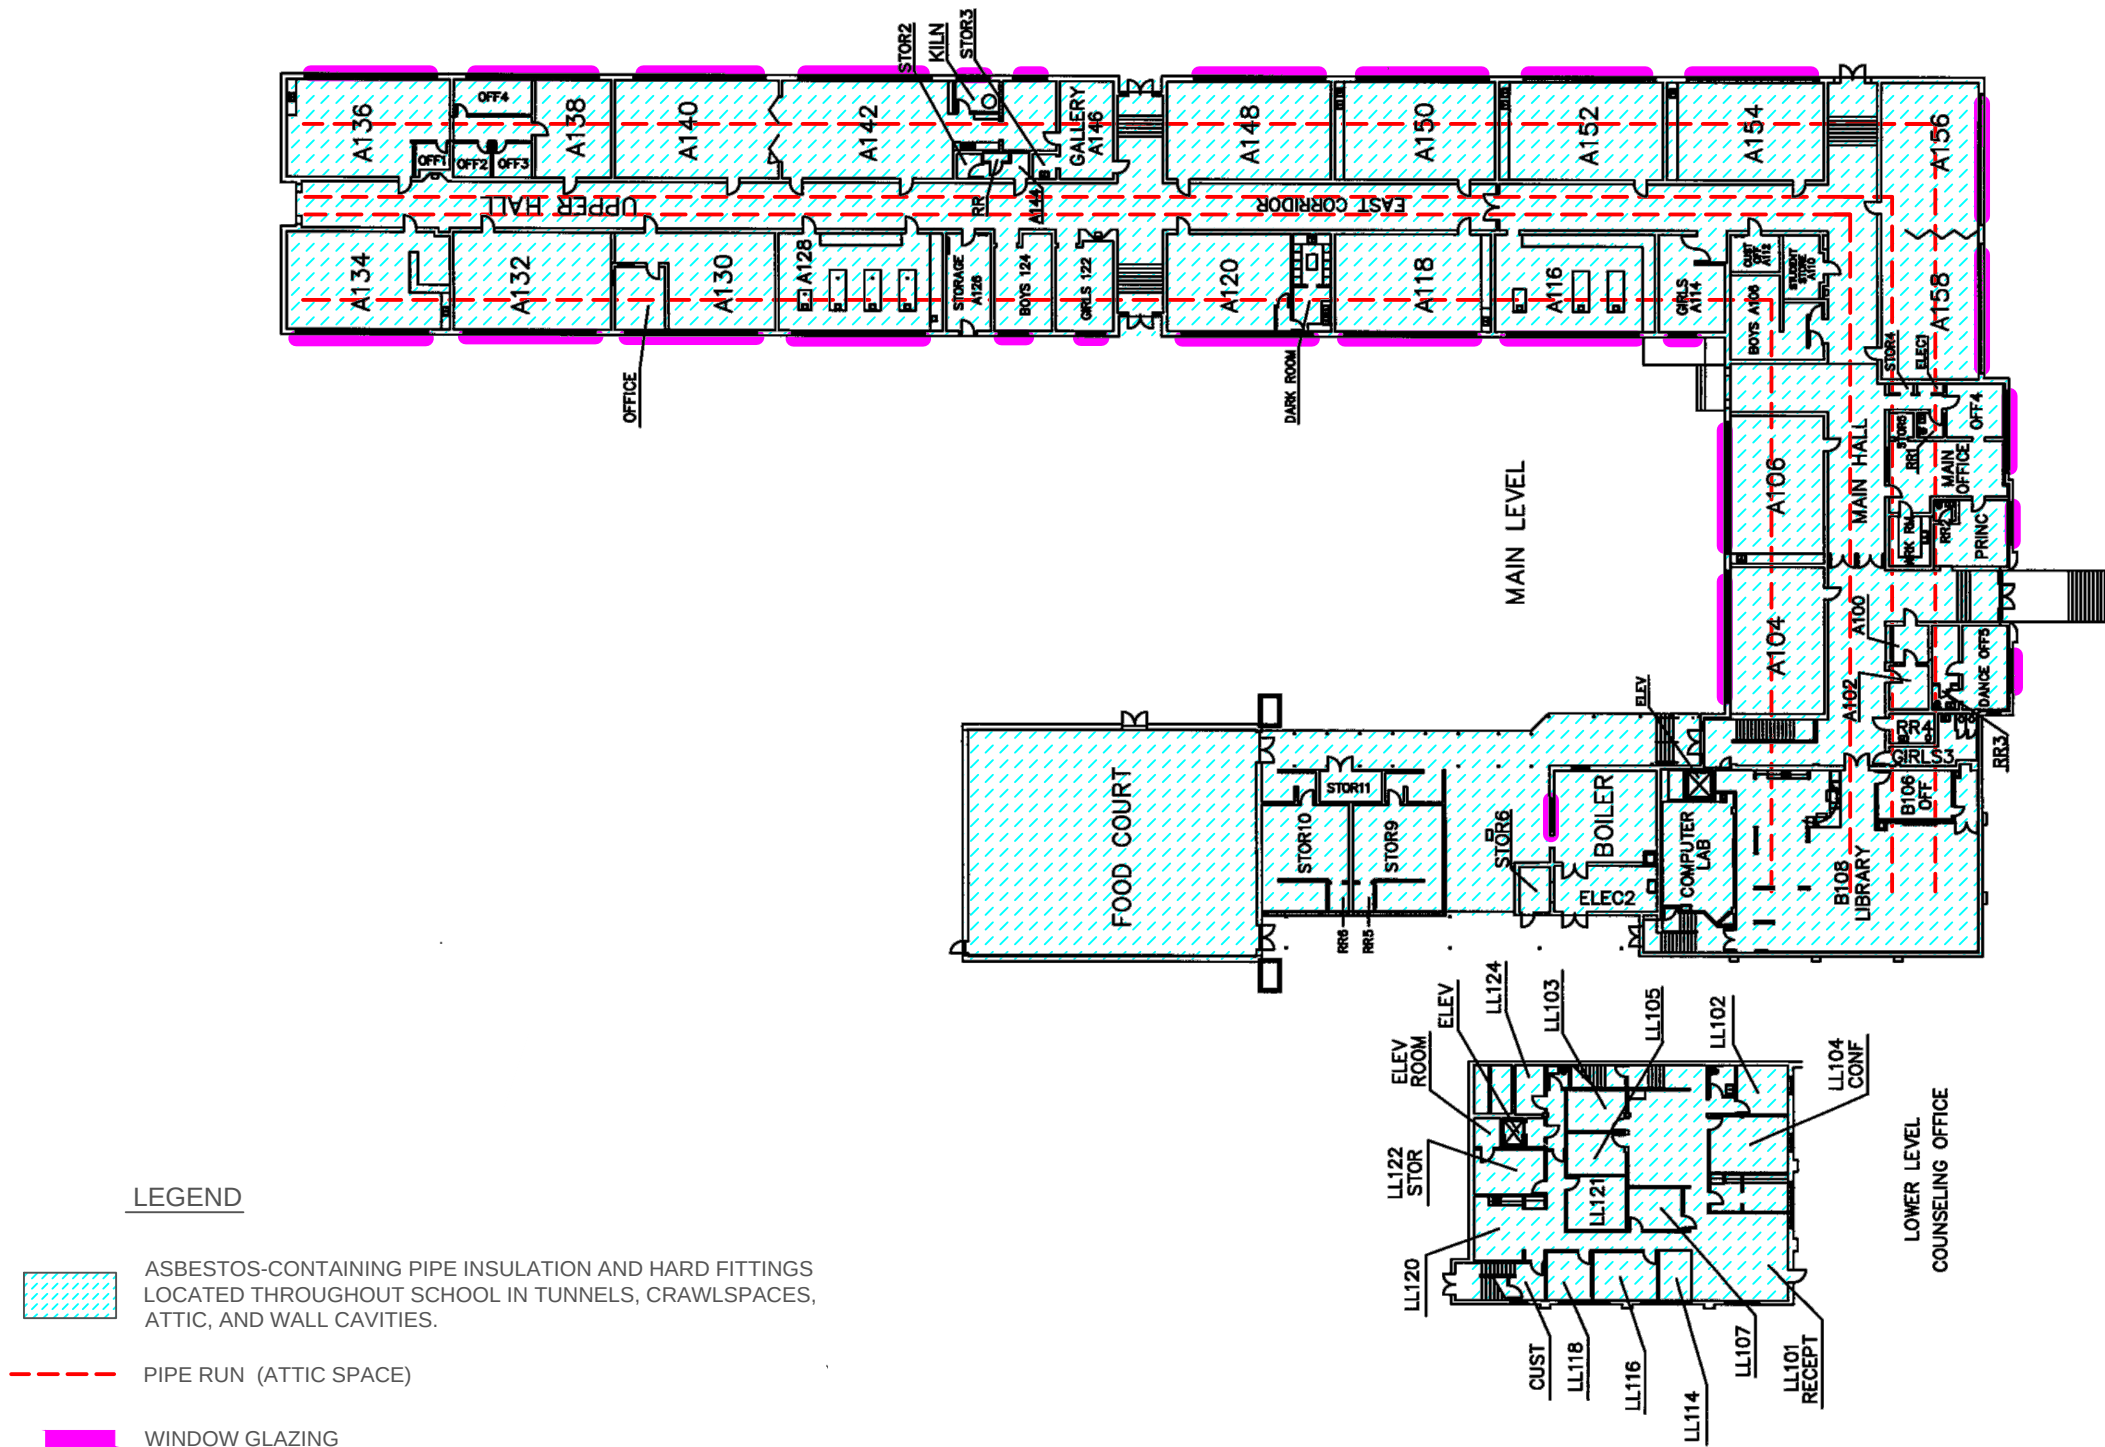

LEGEND

-  ASBESTOS-CONTAINING PIPE INSULATION AND HARD FITTINGS LOCATED THROUGHOUT SCHOOL IN TUNNELS, CRAWLSPACES, ATTIC, AND WALL CAVITIES.
-  PIPE RUN (ATTIC SPACE)
-  WINDOW GLAZING

NOTE: SCALE AND LOCATIONS ARE APPROXIMATE

		4105 SE International Way Suite 505 Milwaukie, OR 97222 C: 503-407-0734 F: 503-762-6882		ASBESTOS-CONTAINING MATERIALS LOCATION MAP Arts & Communication Magnet Academy 11375 SW Center Street Beaverton, OR 97005	FIGURE NUMBER 2.2
DATE	01/10/18				
PROJECT NO.	293358				
DRAWN BY	SC				
CHECKED BY	MC				
CHECKED BY	RL				

4105 SE International Way
Suite 505
Milwaukie, OR 97222
C: 503-407-0734
F: 503-762-6882

